


ORIGINAL SIZE A1 200mm DO NOT SCALE - IF IN DOUBT, ASK




			
AUCKLAND TRANSPORT GREAT SOUTH ROAD CORRIDOR IMPROVEMENTS			
Status Stamp		CONSULTATION	
Date Stamp		02/04/2024	
A1 Scale	N.T.S	A3 Scale	N.T.S
Drawing No.			Rev.
12588272-03-G030			A

ORIGINAL SIZE A1







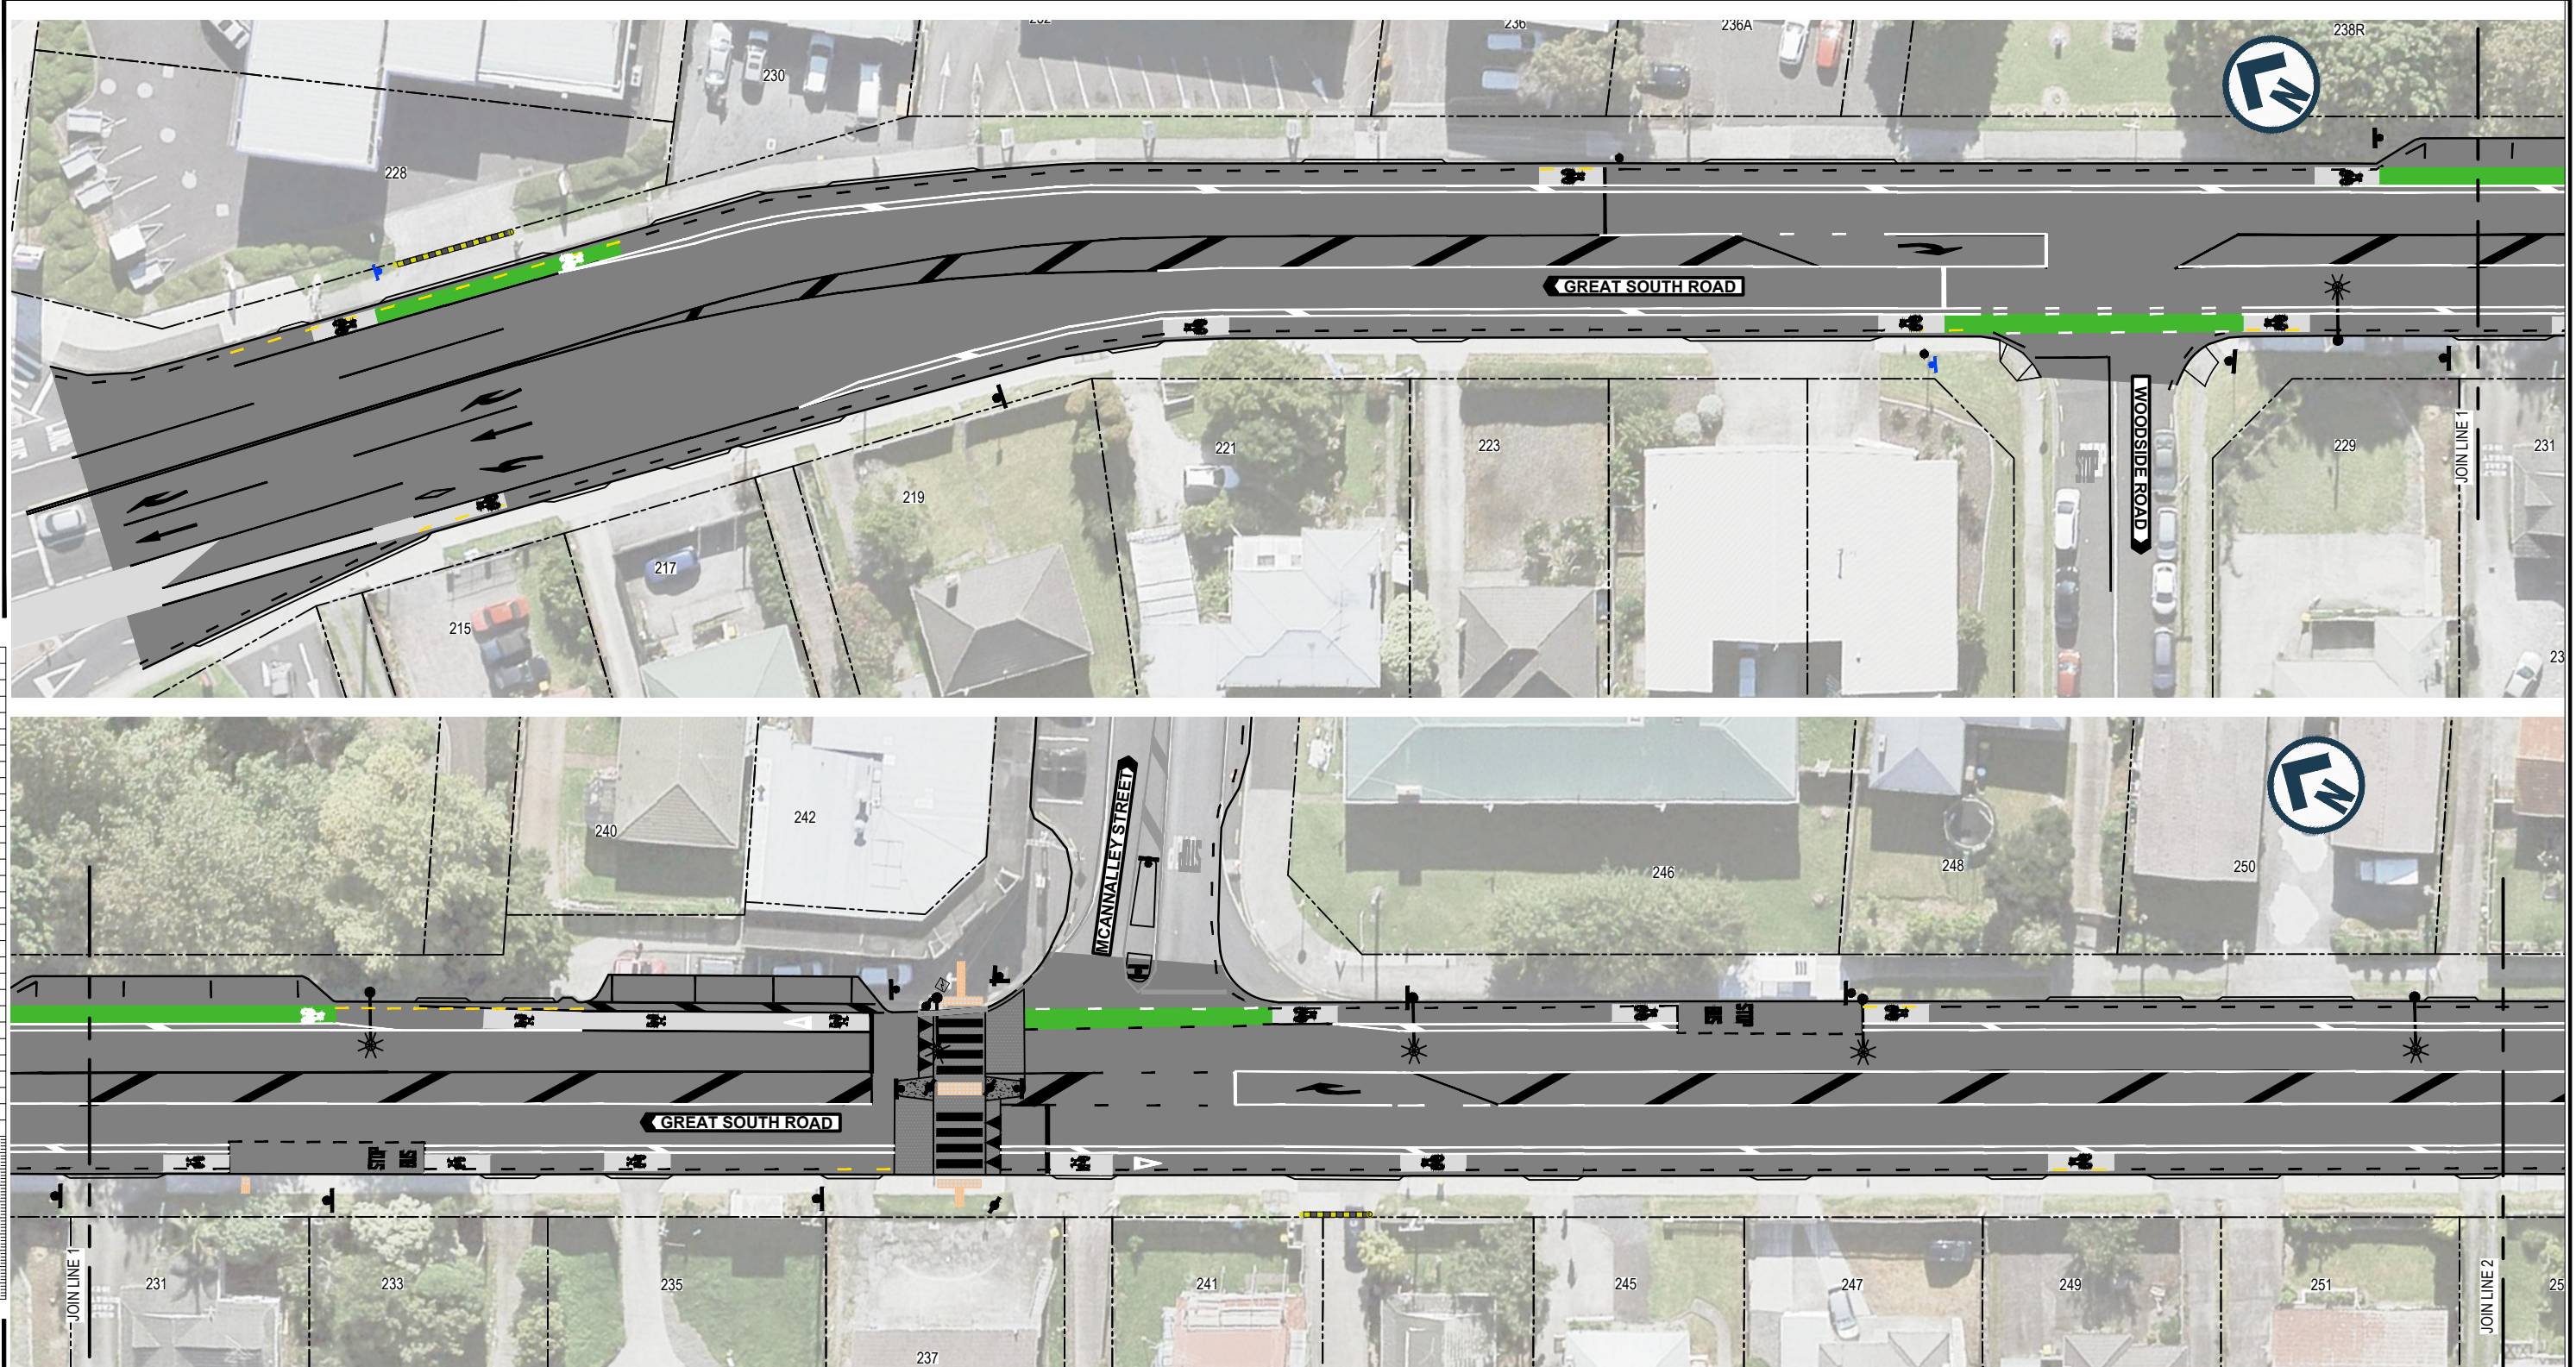









200mm DO NOT SCALE - IF IN DOUBT, ASK

150
100
90
80
70
60
50
40
30
20
10
0

0 2.5 5 7.5 10 12.5m
SCALE 1:250 AT ORIGINAL SIZE



LEGEND



-  EXISTING KERB AND CHANNEL
-  EXISTING ROAD MARKING
-  NEW ROAD MARKING
-  NEW YELLOW ROAD MARKING
-  EXISTING CYCLE LANE GREEN SURFACING
-  PROPOSED CYCLE LANE GREEN SURFACING
-  EXISTING DRIVEWAY
-  EXISTING PROPERTY BOUNDARY
-  EXISTING PRAM CROSSING
-  NEW BUS SHELTER
-  NEW MOUNTABLE RUBBER HUMP
-  NEW WARNING TACTILE PAVERS
-  NEW DIRECTIONAL TACTILE PAVERS
-  EXISTING TRAFFIC SIGN
-  NEW TRAFFIC SIGN
-  PROPOSED FOOTPATH



AUCKLAND TRANSPORT
GREAT SOUTH ROAD CORRIDOR
IMPROVEMENTS
SHEET 1 OF 4

Status Stamp	CONSULTATION		
Date Stamp	02/04/2024		
A1 Scale	1:250	A3 Scale	1:500
Drawing No.	12588272-03-G031		Rev.
			A

ORIGINAL SIZE A1
 200mm
 150
 100
 90
 80
 70
 60
 50
 40
 30
 20
 10
 0
 DO NOT SCALE - IF IN DOUBT, ASK

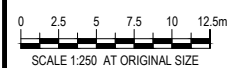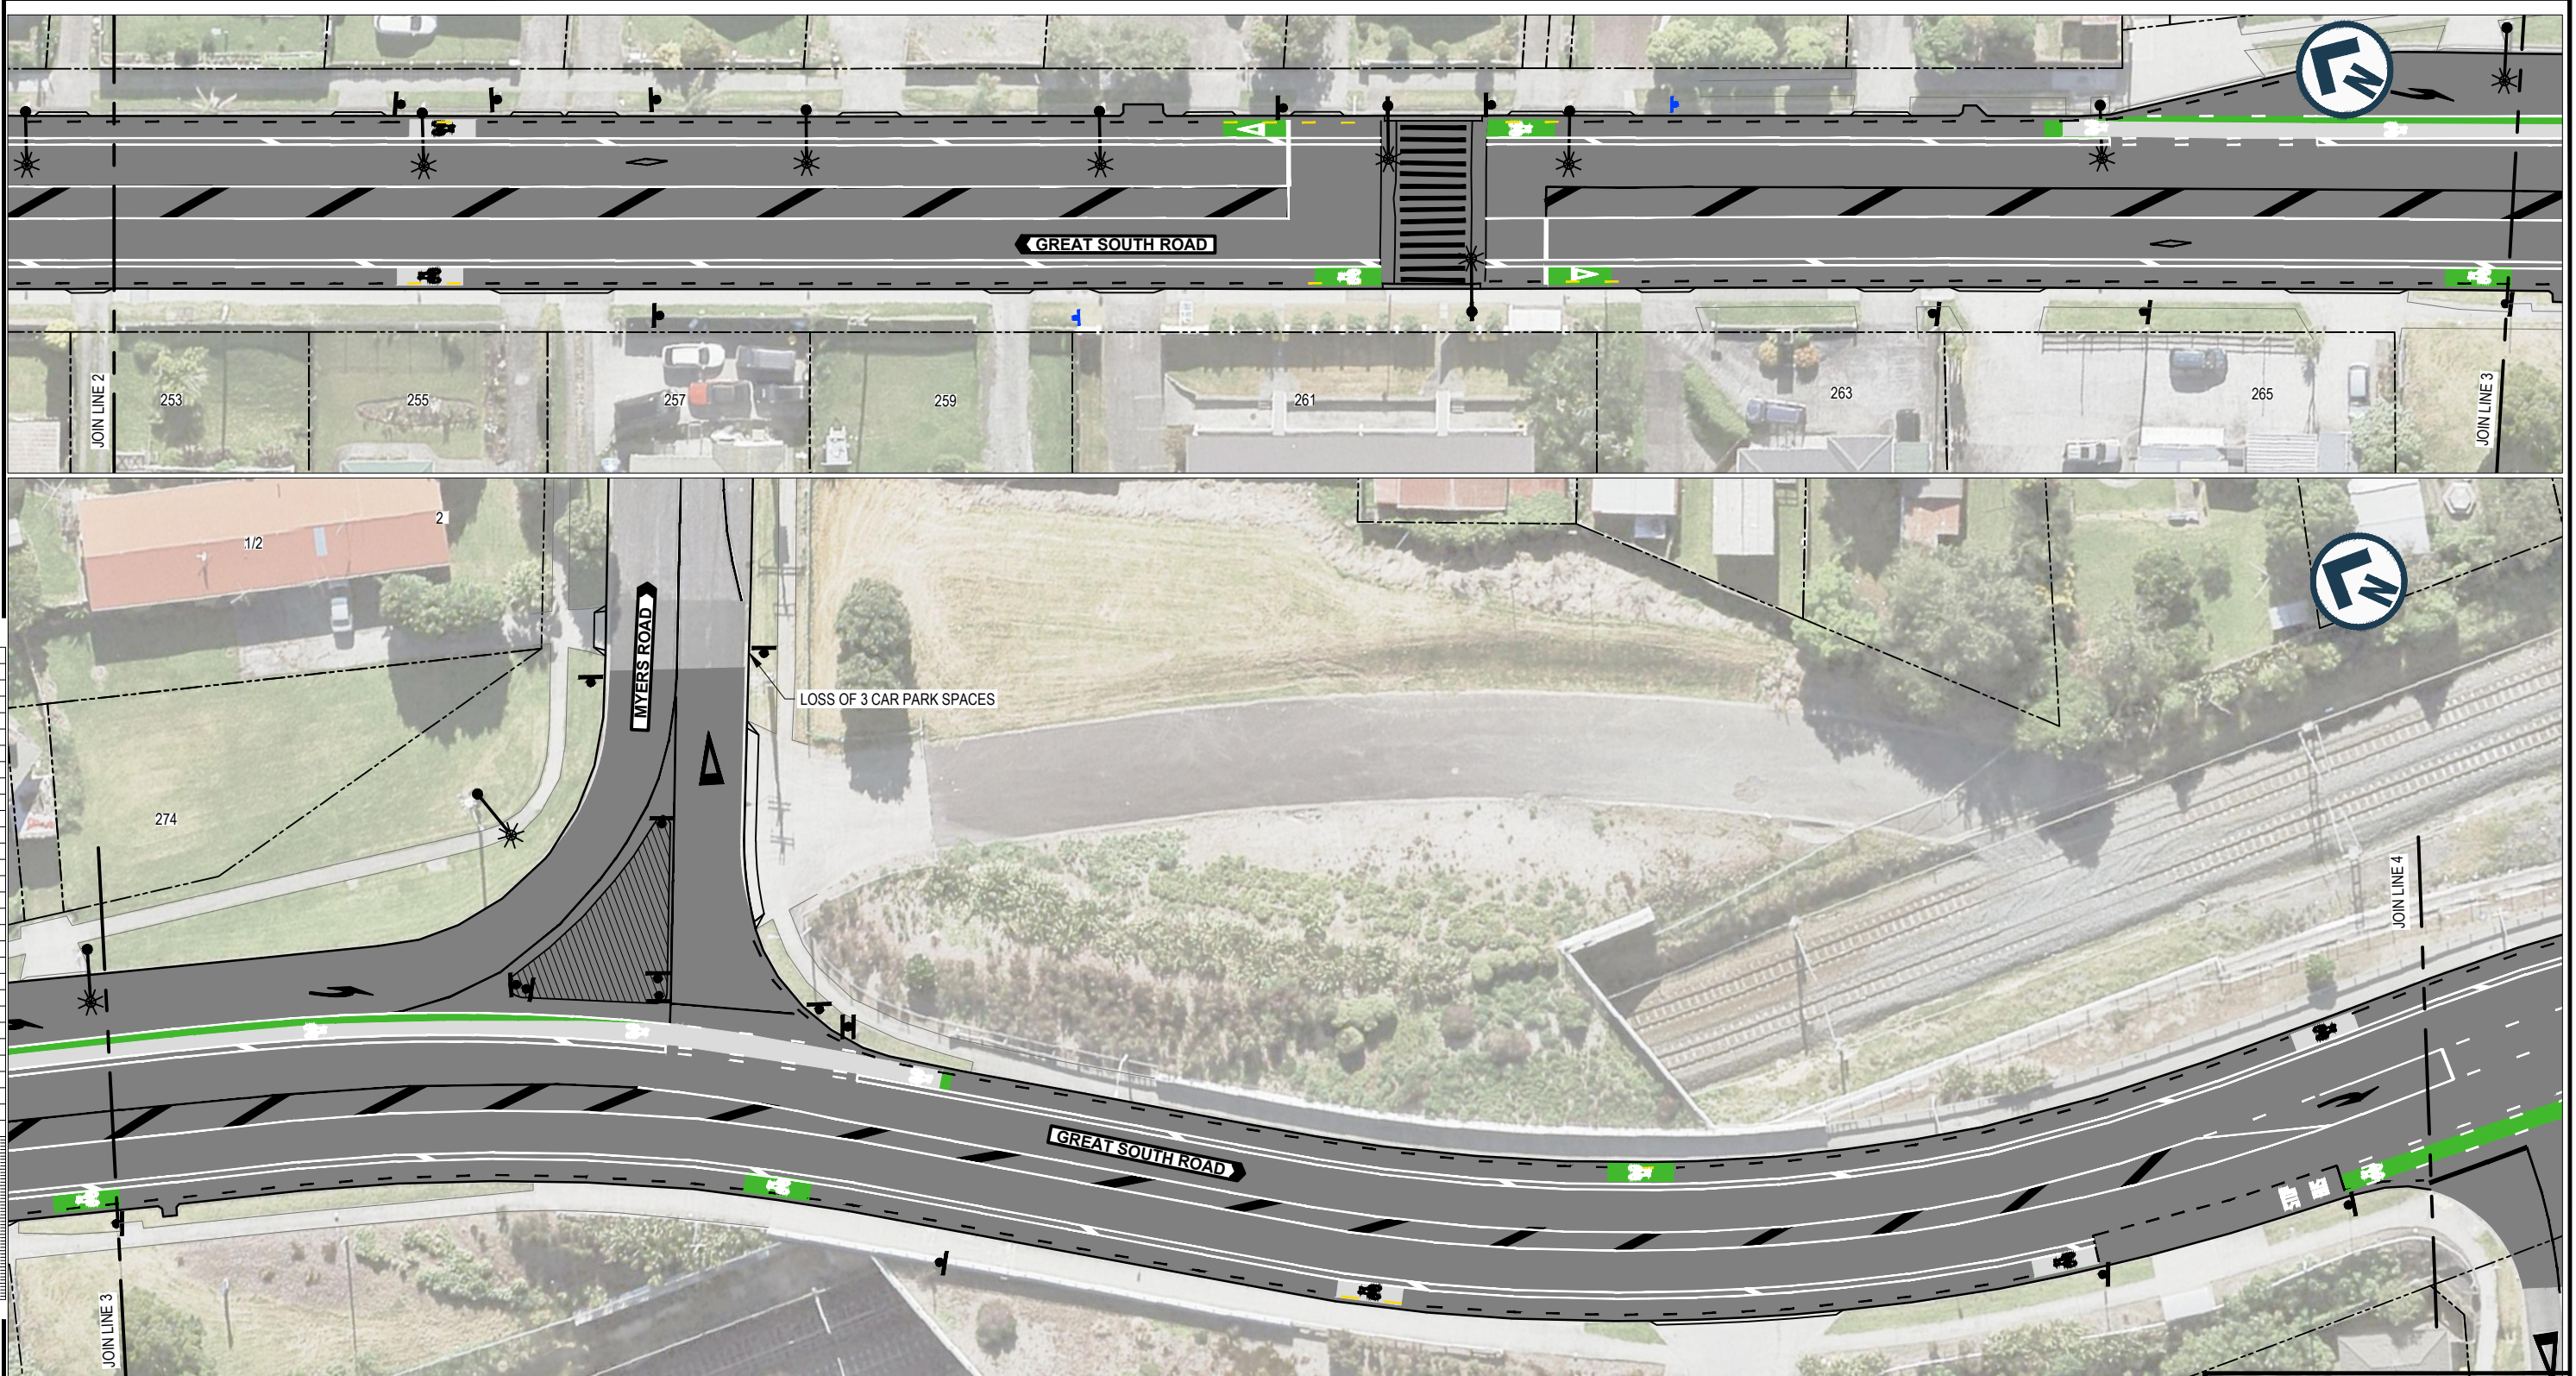




LEGEND

- EXISTING KERB AND CHANNEL
- EXISTING ROAD MARKING
- NEW ROAD MARKING
- NEW YELLOW ROAD MARKING
- EXISTING CYCLE LANE GREEN SURFACING
- PROPOSED CYCLE LANE GREEN SURFACING
- EXISTING DRIVEWAY
- EXISTING PROPERTY BOUNDARY
- EXISTING PRAM CROSSING
- NEW BUS SHELTER
- NEW MOUNTABLE RUBBER HUMPS
- NEW WARNING TACTILE PAVERS
- NEW DIRECTIONAL TACTILE PAVERS
- EXISTING TRAFFIC SIGN
- NEW TRAFFIC SIGN
- PROPOSED FOOTPATH




**AUCKLAND TRANSPORT
 GREAT SOUTH ROAD CORRIDOR
 IMPROVEMENTS
 SHEET 2 OF 4**

Status Stamp		CONSULTATION	
Date Stamp		02/04/2024	
A1	1:250	A3	1:500
Drawing No.			Rev.
12588272-03-G032			A

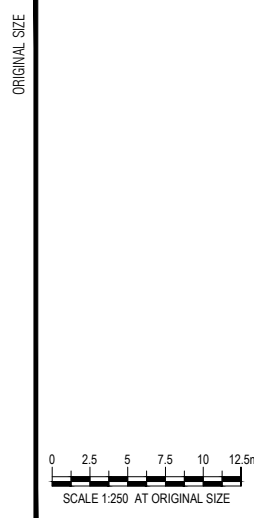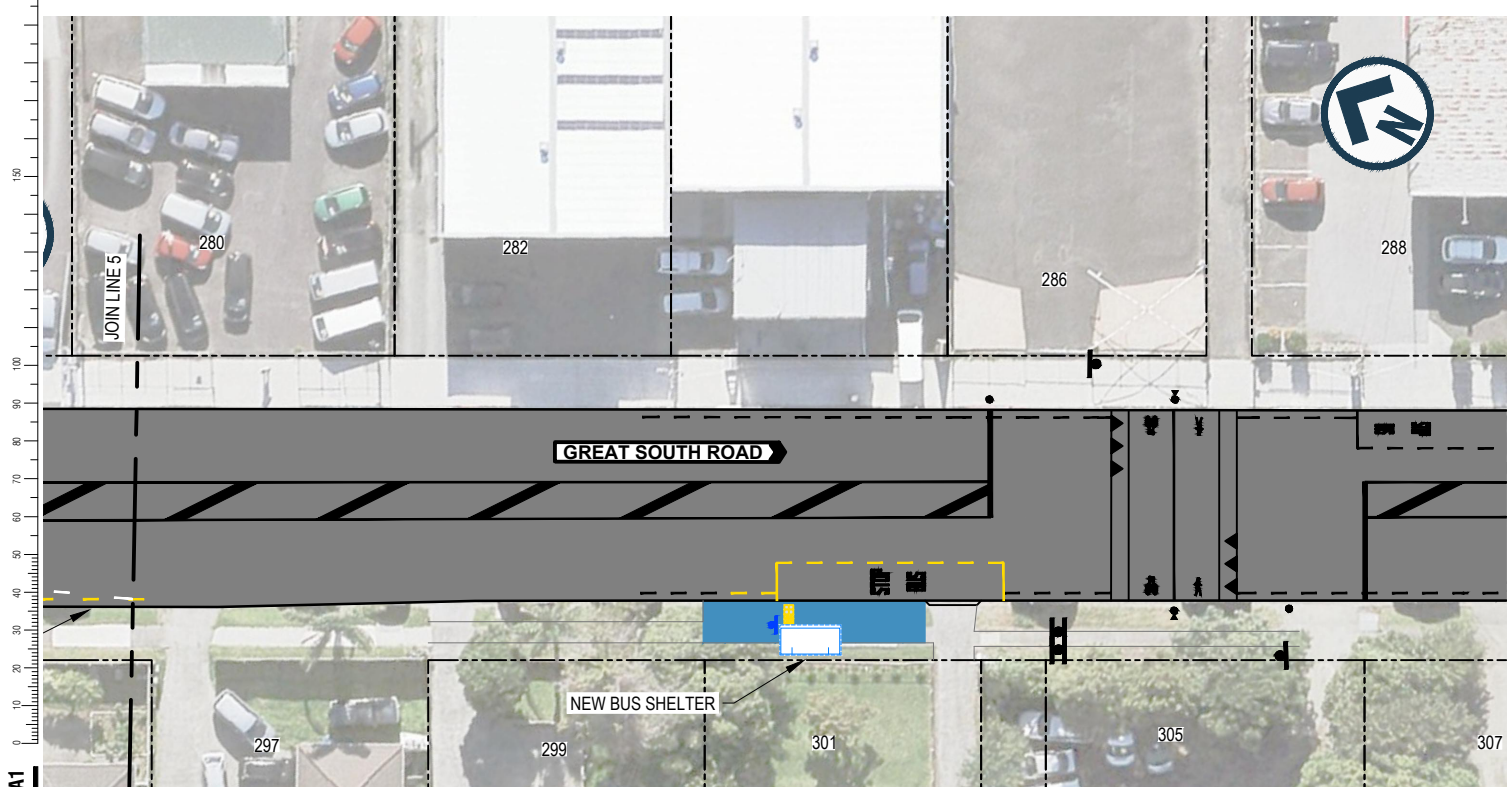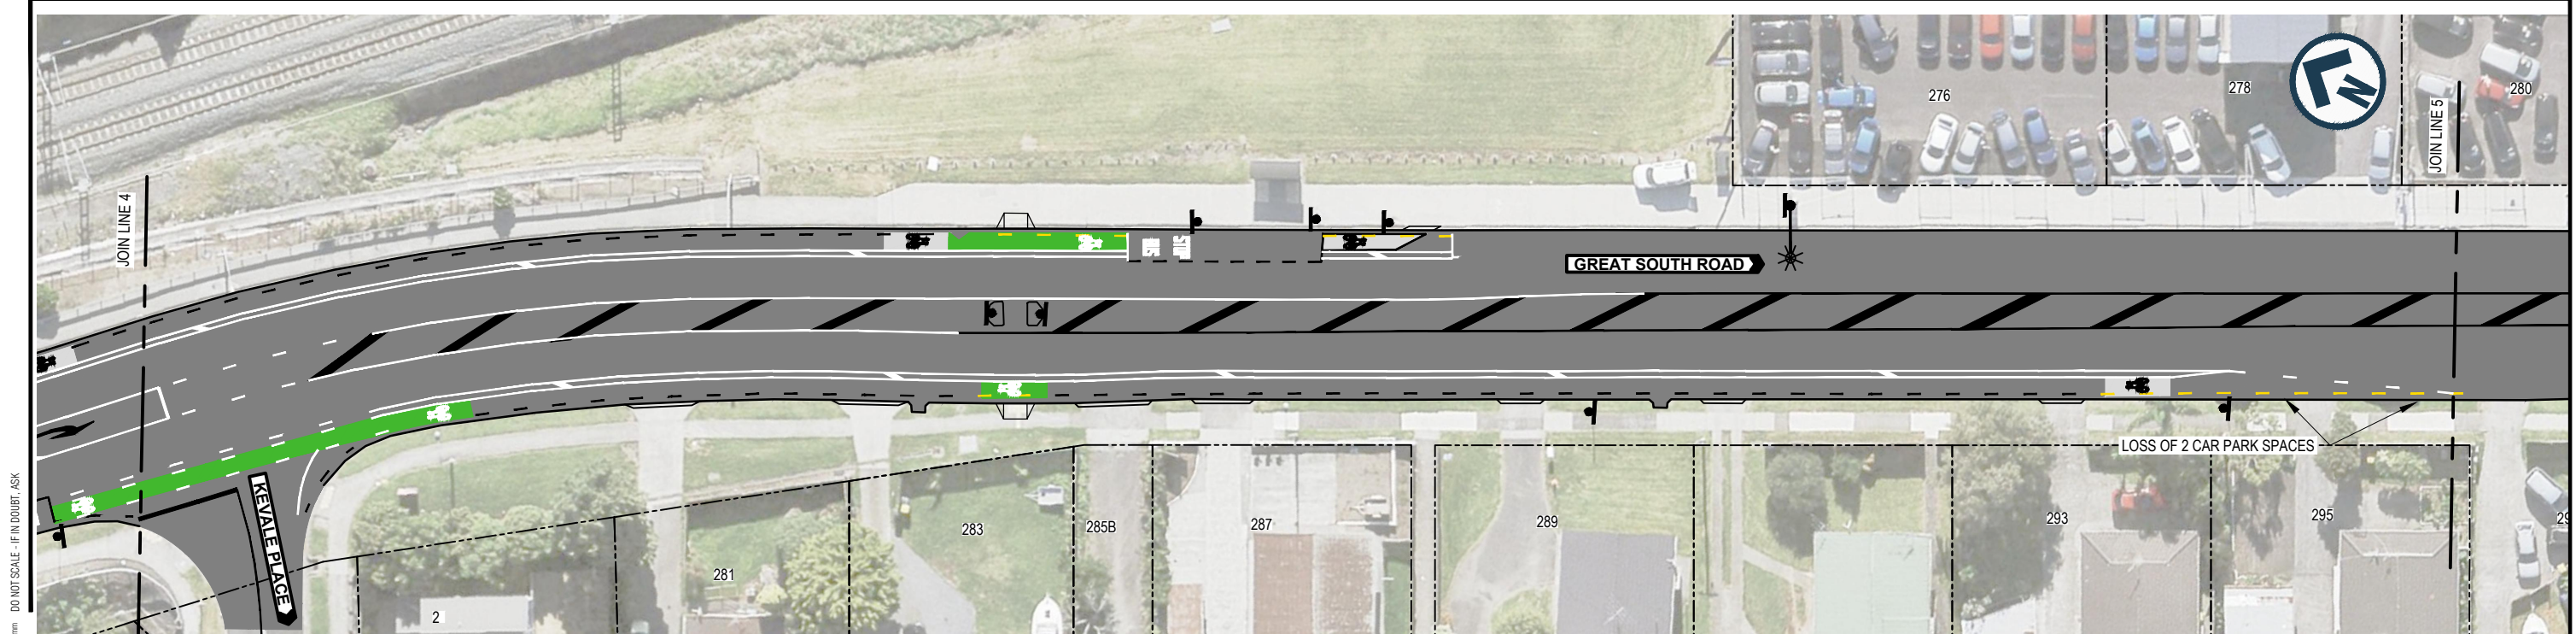

LEGEND

	EXISTING KERB AND CHANNEL		NEW WARNING TACTILE PAVERS
	EXISTING ROAD MARKING		NEW DIRECTIONAL TACTILE PAVERS
	NEW ROAD MARKING		EXISTING TRAFFIC SIGN
	NEW YELLOW ROAD MARKING		NEW TRAFFIC SIGN
	EXISTING CYCLE LANE GREEN SURFACING		PROPOSED FOOTPATH
	PROPOSED CYCLE LANE GREEN SURFACING		
	EXISTING DRIVEWAY		
	EXISTING PROPERTY BOUNDARY		
	EXISTING PRAM CROSSING		
	NEW BUS SHELTER		
	NEW MOUNTABLE RUBBER HUMPS		



AUCKLAND TRANSPORT
GREAT SOUTH ROAD CORRIDOR
IMPROVEMENTS
SHEET 3 OF 4

Status Stamp	CONSULTATION		
Date Stamp	02/04/2024		
A1 Scale	1:250	A3 Scale	1:500
Drawing No.	12588272-03-G033		Rev.
			A

DO NOT SCALE - IF IN DOUBT, ASK

200mm

150


100

60

20

ORIGINAL SIZE

A1

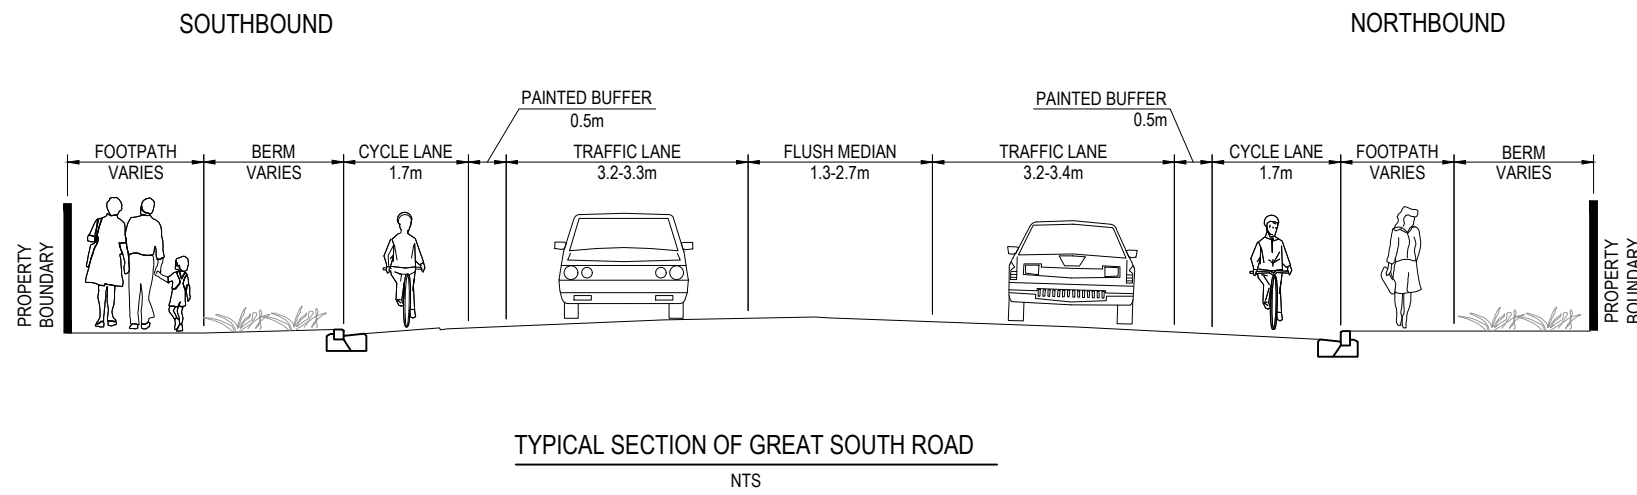

AUCKLAND TRANSPORT
GREAT SOUTH ROAD CORRIDOR
IMPROVEMENTS
SHEET 4 OF 4

Status Stamp: CONSULTATION

Date Stamp: 02/04/2024

A1	NTS	A3	NTS
----	-----	----	-----

Drawing No.	12588272-03-G034	Rev.	A
-------------	------------------	------	---