


Double Sumps and double Leads
where cul-de-sac head in low point.

RADIUS TABLE	
RESIDENTIAL	- 10m
BUSINESS	- 15m
RURAL	- 15m

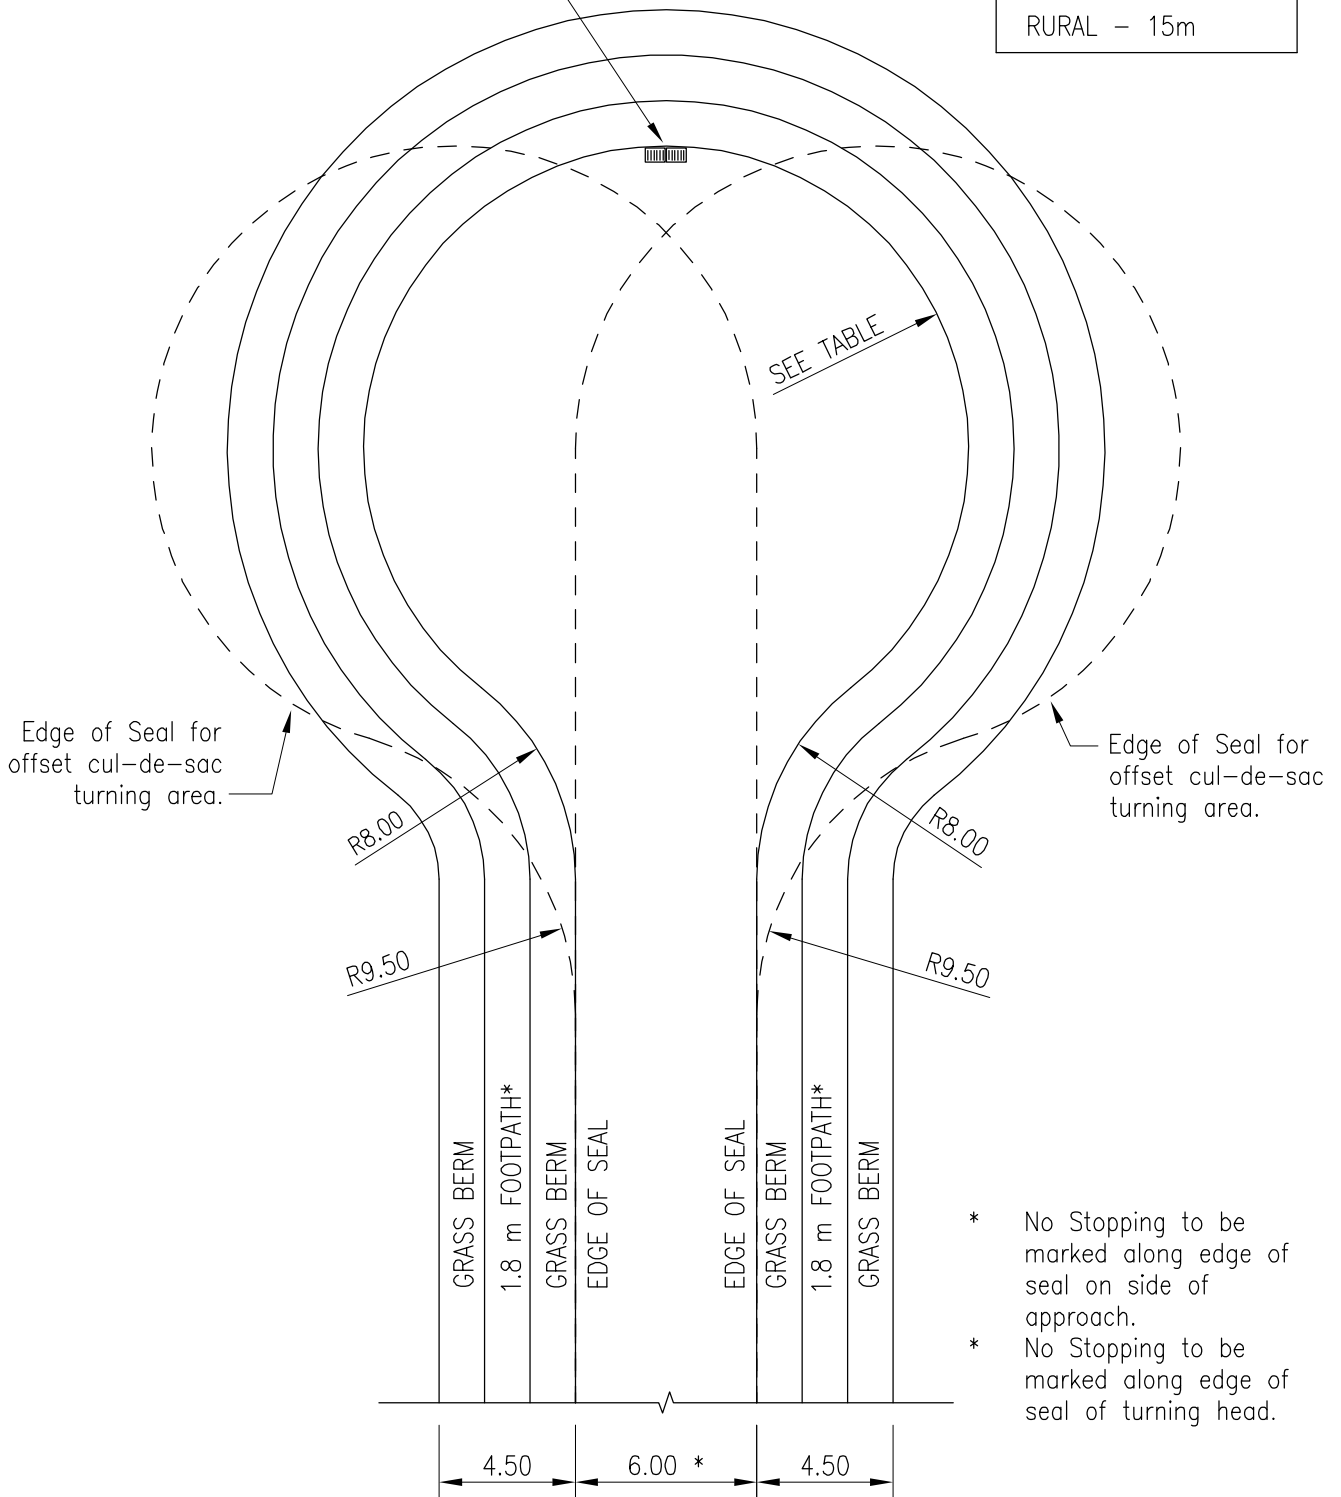

- * No Stopping to be marked along edge of seal on side of approach.
- * No Stopping to be marked along edge of seal of turning head.

PREPARED BY OPUS:



AUCKLAND CITY
Transport

CUL-DE-SACS
DIMENSIONS

SCALE : 1:250

DRAWN : LJC

ISSUE DATE : 11/2008

APPROVED :

PLAN No. ISSUE B

2008/0111