


ELEVATION

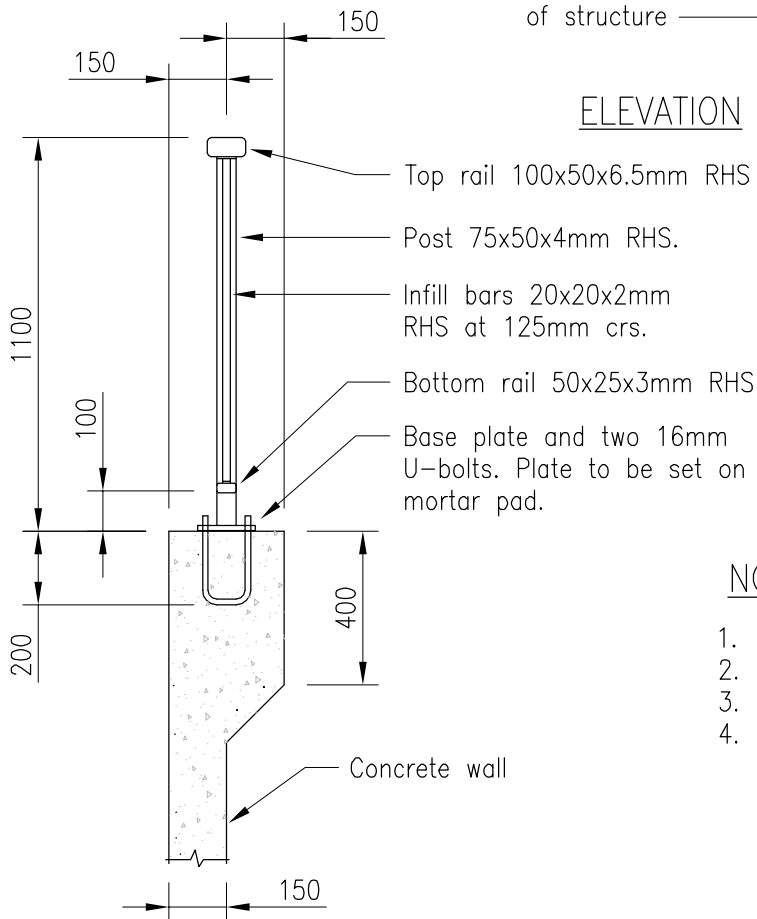

SECTION A-A

GROUND MOUNTED

NOTES

1. All posts and bars to be vertical.
2. All fillet welds to be 5mm.
3. All splices in top and bottom to be sleeved.
4. All butt welds to be full depth and ground flush. Assembly to be hot dip galvanised before erection.

PREPARED BY OPUS:



AUCKLAND CITY
Transport

FENCE TYPE F

SCALE : NTS.

DRAWN : R.A.A.

ISSUE DATE : 11/2008

APPROVED :

PLAN No. ISSUE B

2008/0404