



PLAN - TOP RAIL

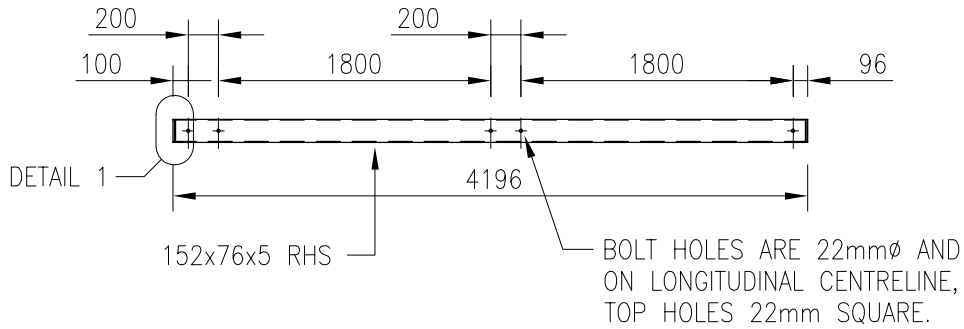

PLAN - END TOP RAIL

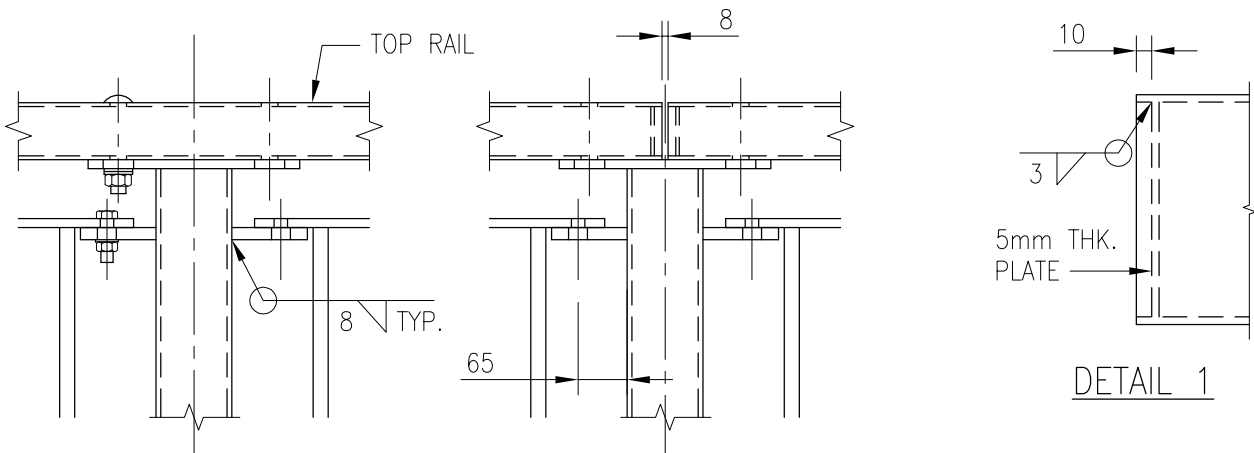

TOPRAIL CONTINUOUS

TOPRAIL JOINT

NOTES

1. ALL STEEL COMPONENTS TO BE HOT DIP GALVANISED AFTER FABRICATION IN ACCORDANCE WITH AS/NZS4680.

PREPARED BY:



AUCKLAND CITY
Transport

FENCE TYPE G
PART TWO OF THREE

SCALE : NTS.

DRAWN : R.A.A.

ISSUE DATE : 11/2008

APPROVED :

PLAN No. ISSUE A

2008/0406