


ELEVATION

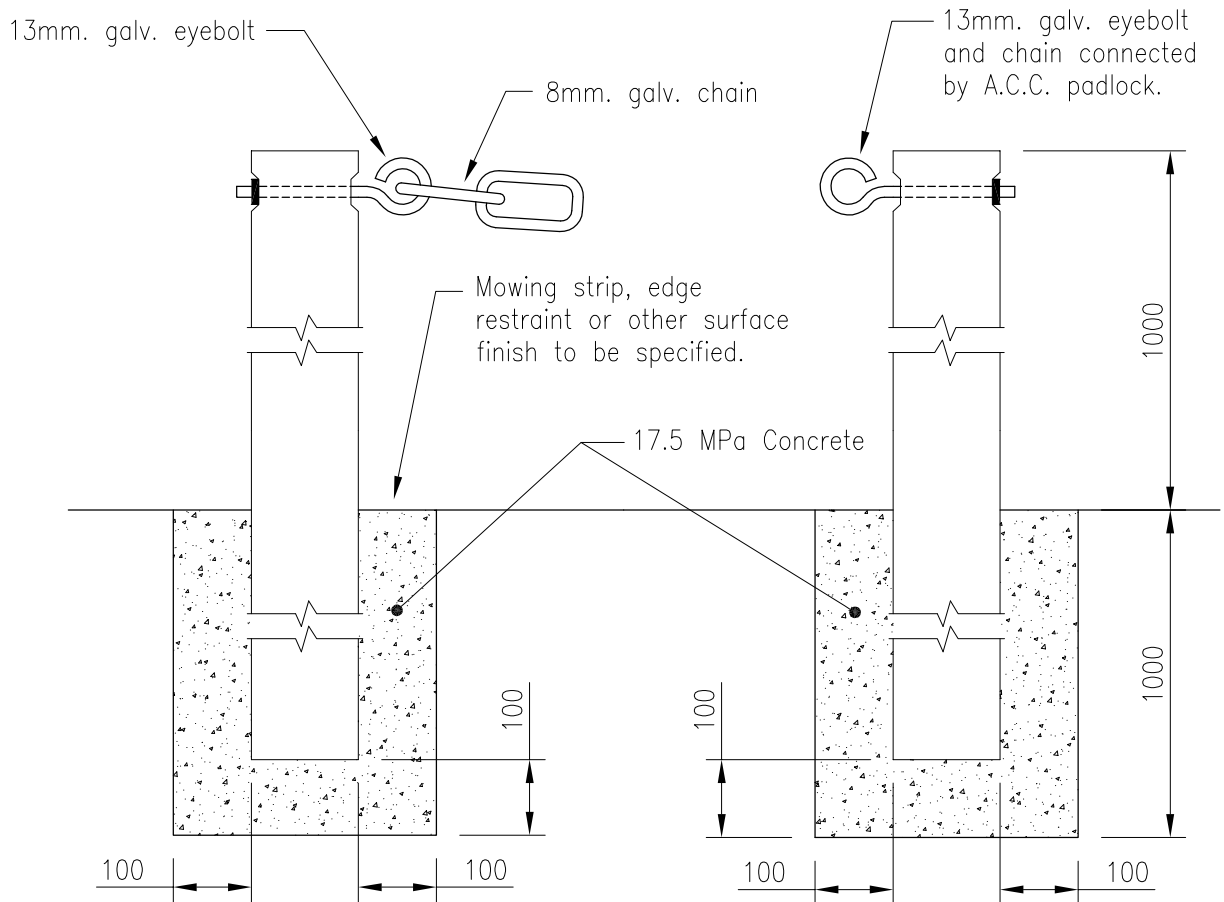

DETAIL

PREPARED BY:



AUCKLAND CITY
Transport

ACCESS BARRIER CHAIN

SCALE : NTS.

DRAWN : APC

ISSUE DATE : 11/2008

APPROVED :

PLAN No. ISSUE A

2008/0413