



Fence type D.
each side

Mowing Strip
constructed as part
of the Footpath.

Example of cycle barrier
placement. Refer Dwg No.
0414, 0415 and 0416 for
cycle barrier details.

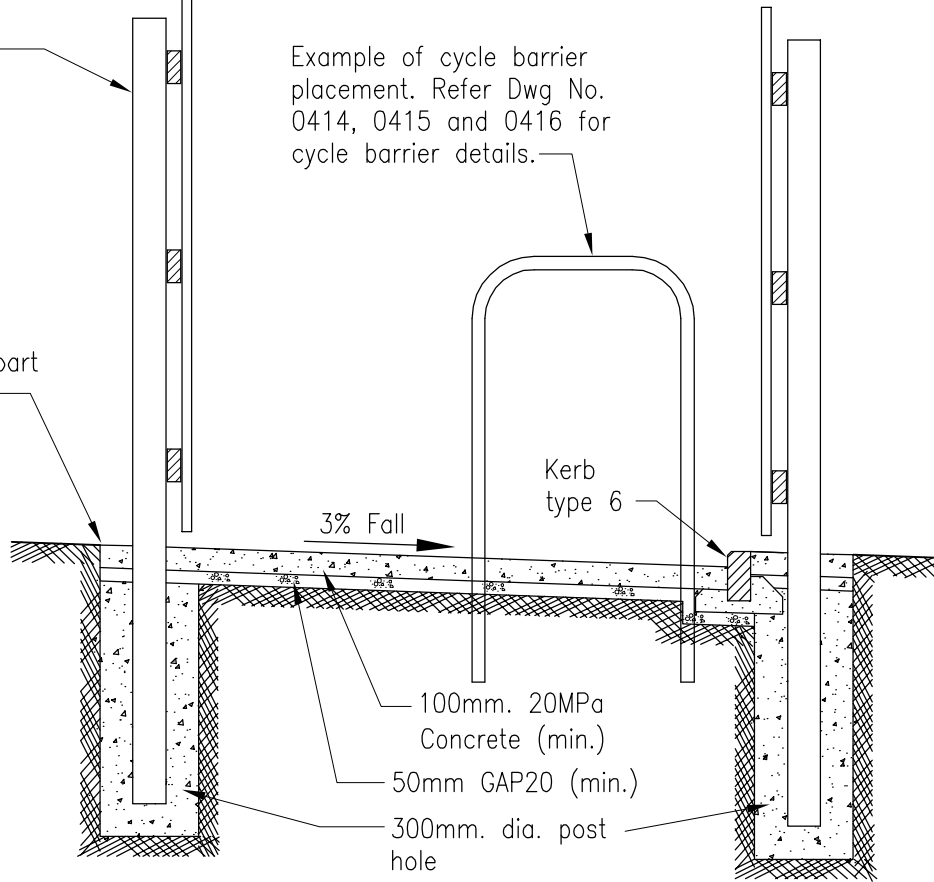

SECTIONAL ELEVATION

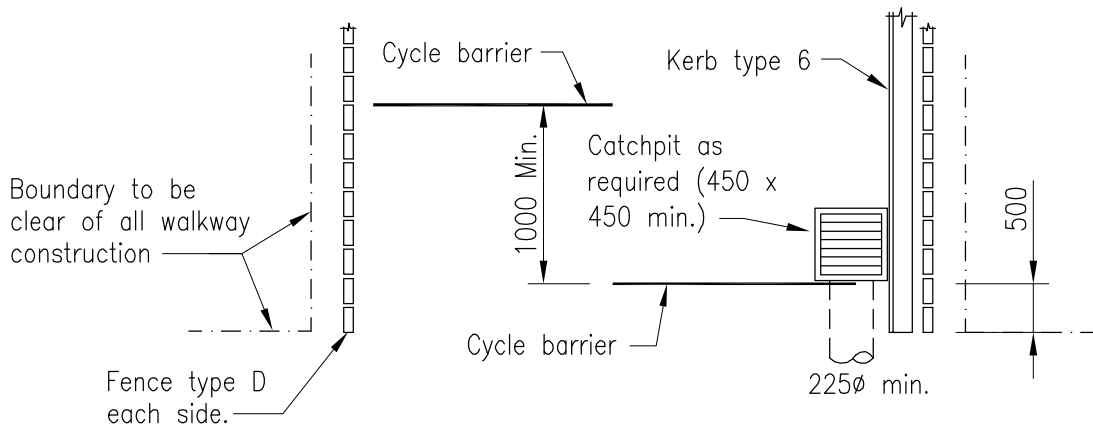

PLAN LAYOUT

NOTES

1. Minimum longitudinal grade of accessway to be 0.5%. Maximum grade to be 12.5%.
2. Runoff to discharge to catchpit or alternative discharge point if specified.
3. Cycle barriers only required where pedestrian safety is an issue.

PREPARED BY OPUS:



AUCKLAND CITY
Transport

PEDESTRIAN
ACCESSWAY – TYPE B

SCALE : NTS.

DRAWN : APC

ISSUE DATE : 11/2008

APPROVED :

PLAN No. ISSUE B

2008/0611