



VEHICLE CROSSING
FOOTPATH NEXT TO KERB

VEHICLE CROSSING-FOOTPATH
SEPARATED FROM KERB

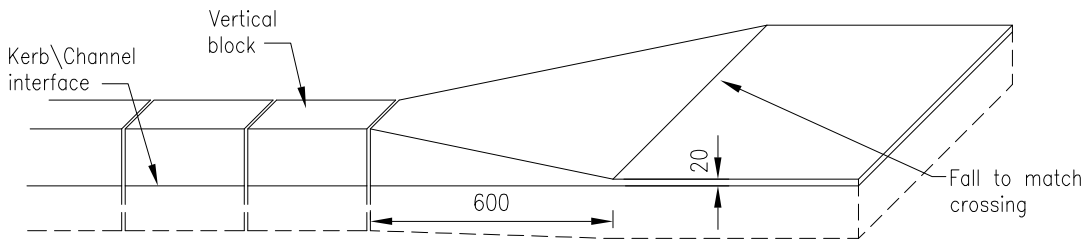

DETAIL OF KERB TRANSITION AT CROSSING

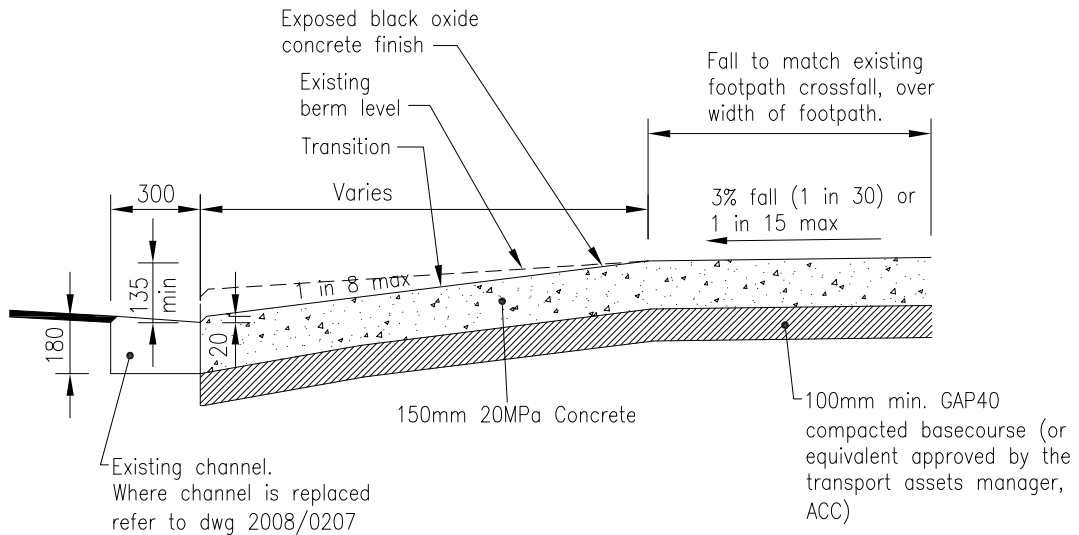

SECTION A-A

FOR CONSTRUCTION NOTES REFER 12908/0616

PREPARED BY:



AUCKLAND CITY
Transport

**CONCRETE VEHICLE CROSSING
RESIDENTIAL**

SCALE : NTS

DRAWN : TA

ISSUE DATE : 11/2008

APPROVED :

PLAN No. ISSUE A

2008/0612