


FOUNDATION
STEEL STUB FOR MOUNTING
LIGHTING COLUMN

POLE MOUNTING HEIGHT	GROUND STUB LENGTH A
UP TO 12m	2.4m
UP TO 8.5m	1.8m

FOUNDATION

Modular octagonal galvanised street column ground planted

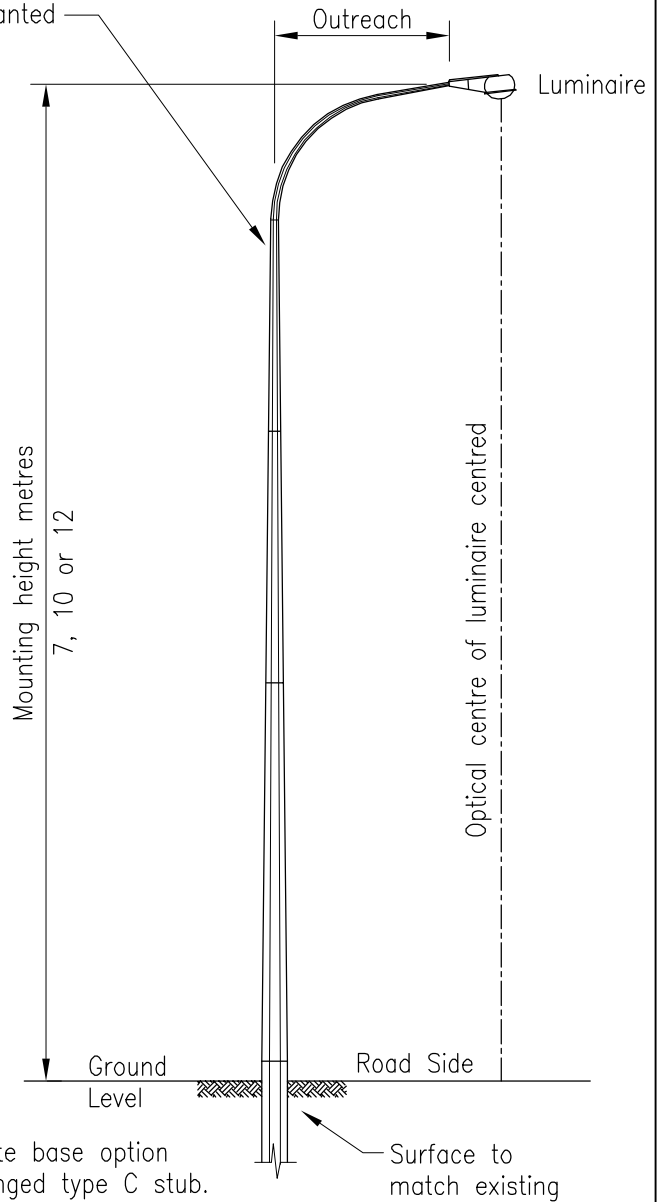

STREETLIGHTING COLUMN
GROUND PLANTED
(Speed limits 50 km/h or less)

NOTE:


1. If Pole is to be painted, a two-pot Epoxy shall be applied to the galvanised pole to the Manufacturer's Specifications.

PREPARED BY OPUS:



AUCKLAND CITY
Transport

STREET LIGHTING
SPEED LIMITS 50km OR LESS

SCALE : NTS
DRAWN : LJC
ISSUE DATE : 11/2008
APPROVED : 
PLAN No. 2008/0902
ISSUE B