


POLE MOUNTING HEIGHT	GROUND STUB LENGTH A
UP TO 12m	2.4m
UP TO 8.5m	1.8m

FOUNDATION

Modular octagonal galvanised street column ground planted

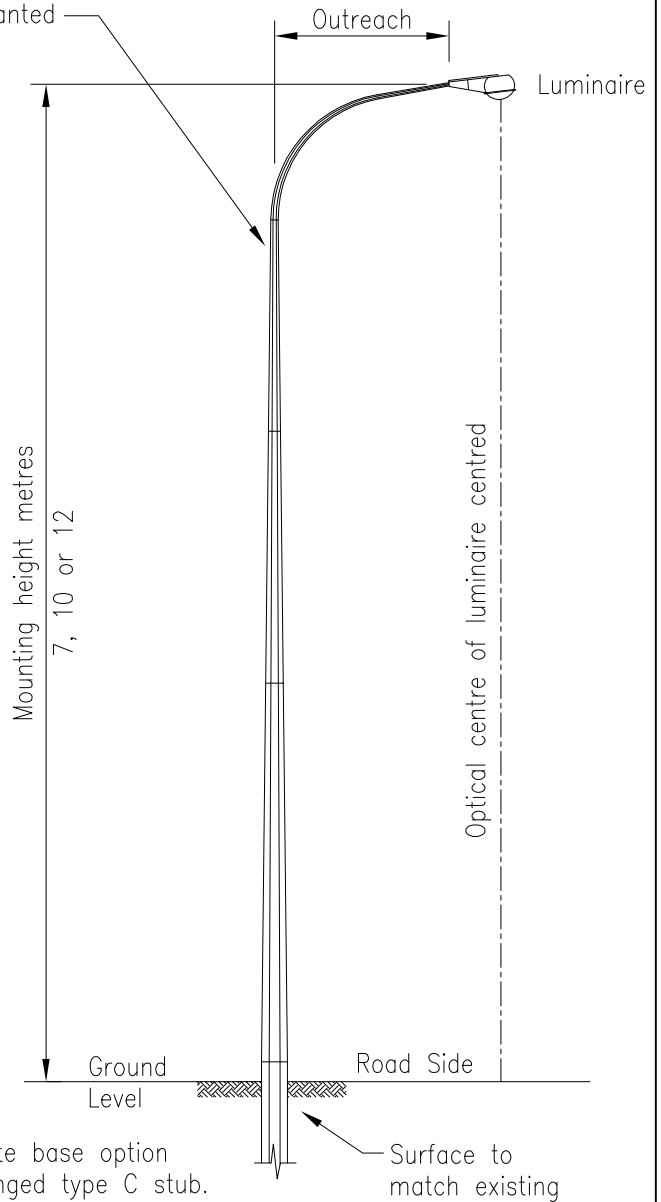

STREETLIGHTING COLUMN
GROUND PLANTED

(Speed limits 50 km/h or less)

NOTE:

1. If Pole is to be painted, a two-pot Epoxy shall be applied to the galvanised pole to the Manufacturer's Specifications.

PREPARED BY:



AUCKLAND CITY
Transport

STREET LIGHTING
SPEED LIMITS 50km OR LESS

SCALE : NTS

DRAWN : LJC

ISSUE DATE : 11/2008

APPROVED :

PLAN No. ISSUE A

2008/0902