

200mm DO NOT SCALE - IF IN DOUBT, ASK

150

100

90

80

70

60

50

40

30

20

10

0

ORIGINAL SIZE A1



← MUIR AVENUE

HOUSE AVENUE

MUIR AVENUE →

AMBURY ROAD

NEW PLANTED SIDE ISLANDS WITH KEEP LEFT SIGNS AND RED SURFACE WITH 'SLOW' LETTERING

KERB BUILD OUT

RAISE EXISTING ZEBRA CROSSING

**LEGEND**

-  NEW WHITE ROADMARKING
-  EXISTING WHITE ROADMARKING
-  NEW KERBLINE
-  EXISTING KERBLINE
-  NEW BROKEN YELLOW LINES "NSAAT"
-  EXISTING BROKEN YELLOW LINES "NSAAT"
-  NEW / RELOCATED SIGN / BELISHA BEACON
-  THRESHOLD RED ROAD SURFACE WITH SLOW LETTERING
-  NEW RED ROAD SURFACE
-  NEW TRAFFIC ISLAND / SIDE ISLAND
-  NEW SPEED TABLE
-  NEW PRAM
-  NEW TACTILE PAVERS
-  NEW DIRECTIONAL TACTILE PAVERS
-  VEHICLE CROSSING
-  EXISTING BUS SHELTER
-  NEW FOOTPATH
-  NEW BERM AREA



AUCKLAND TRANSPORT  
MANGERE BRIDGE SAFER COMMUNITY  
MUIR AVENUE

FOR CONSULTATION			
Date Stamp 17 SEPTEMBER 2018			
A1 Scale	NTS	A3 Scale	NTS
Drawing No. 4405009-CS01			Rev. <b>A</b>

200mm DO NOT SCALE - IF IN DOUBT, ASK  
150  
100  
90  
80  
70  
60  
50  
40  
30  
20  
10  
0  
ORIGINAL SIZE A1



NEW PLANTED SIDE ISLANDS WITH KEEP LEFT SIGNS AND RED SURFACE WITH 'SLOW' LETTERING

RAISE EXISTING ZEBRA CROSSING

EXISTING PEDESTRIAN CROSSING SIGN WITH SUPPLEMENTARY 'SCHOOL' SIGN

HOUSE AVENUE

MUIR AVENUE




EXISTING PEDESTRIAN CROSSING SIGN WITH SUPPLEMENTARY 'SCHOOL' SIGN

SLOW

**LEGEND**

	NEW WHITE ROADMARKING		NEW PRAM
	EXISTING WHITE ROADMARKING		NEW TACTILE PAVERS
	NEW KERBLINE		NEW DIRECTIONAL TACTILE PAVERS
	EXISTING KERBLINE		VEHICLE CROSSING
	NEW BROKEN YELLOW LINES "NSAAT"		EXISTING BUS SHELTER
	EXISTING BROKEN YELLOW LINES "NSAAT"		NEW FOOTPATH
	NEW / RELOCATED SIGN / BELISHA BEACON		NEW BERM AREA
	THRESHOLD RED ROAD SURFACE WITH SLOW LETTERING		
	NEW RED ROAD SURFACE		
	NEW TRAFFIC ISLAND / SIDE ISLAND		
	NEW SPEED TABLE		



**AUCKLAND TRANSPORT**  
MANGERE BRIDGE SAFER COMMUNITY  
HOUSE AVENUE

---

FOR CONSULTATION


Date Stamp: 17 SEPTEMBER 2018

A1 Scale	NTS	A3 Scale	NTS
-------------	-----	-------------	-----

Drawing No. 4405009-CS02

Rev. **A**

200mm DO NOT SCALE - IF IN DOUBT, ASK  
 150  
 100  
 90  
 80  
 70  
 60  
 50  
 40  
 30  
 20  
 10  
 0  
 ORIGINAL SIZE A1

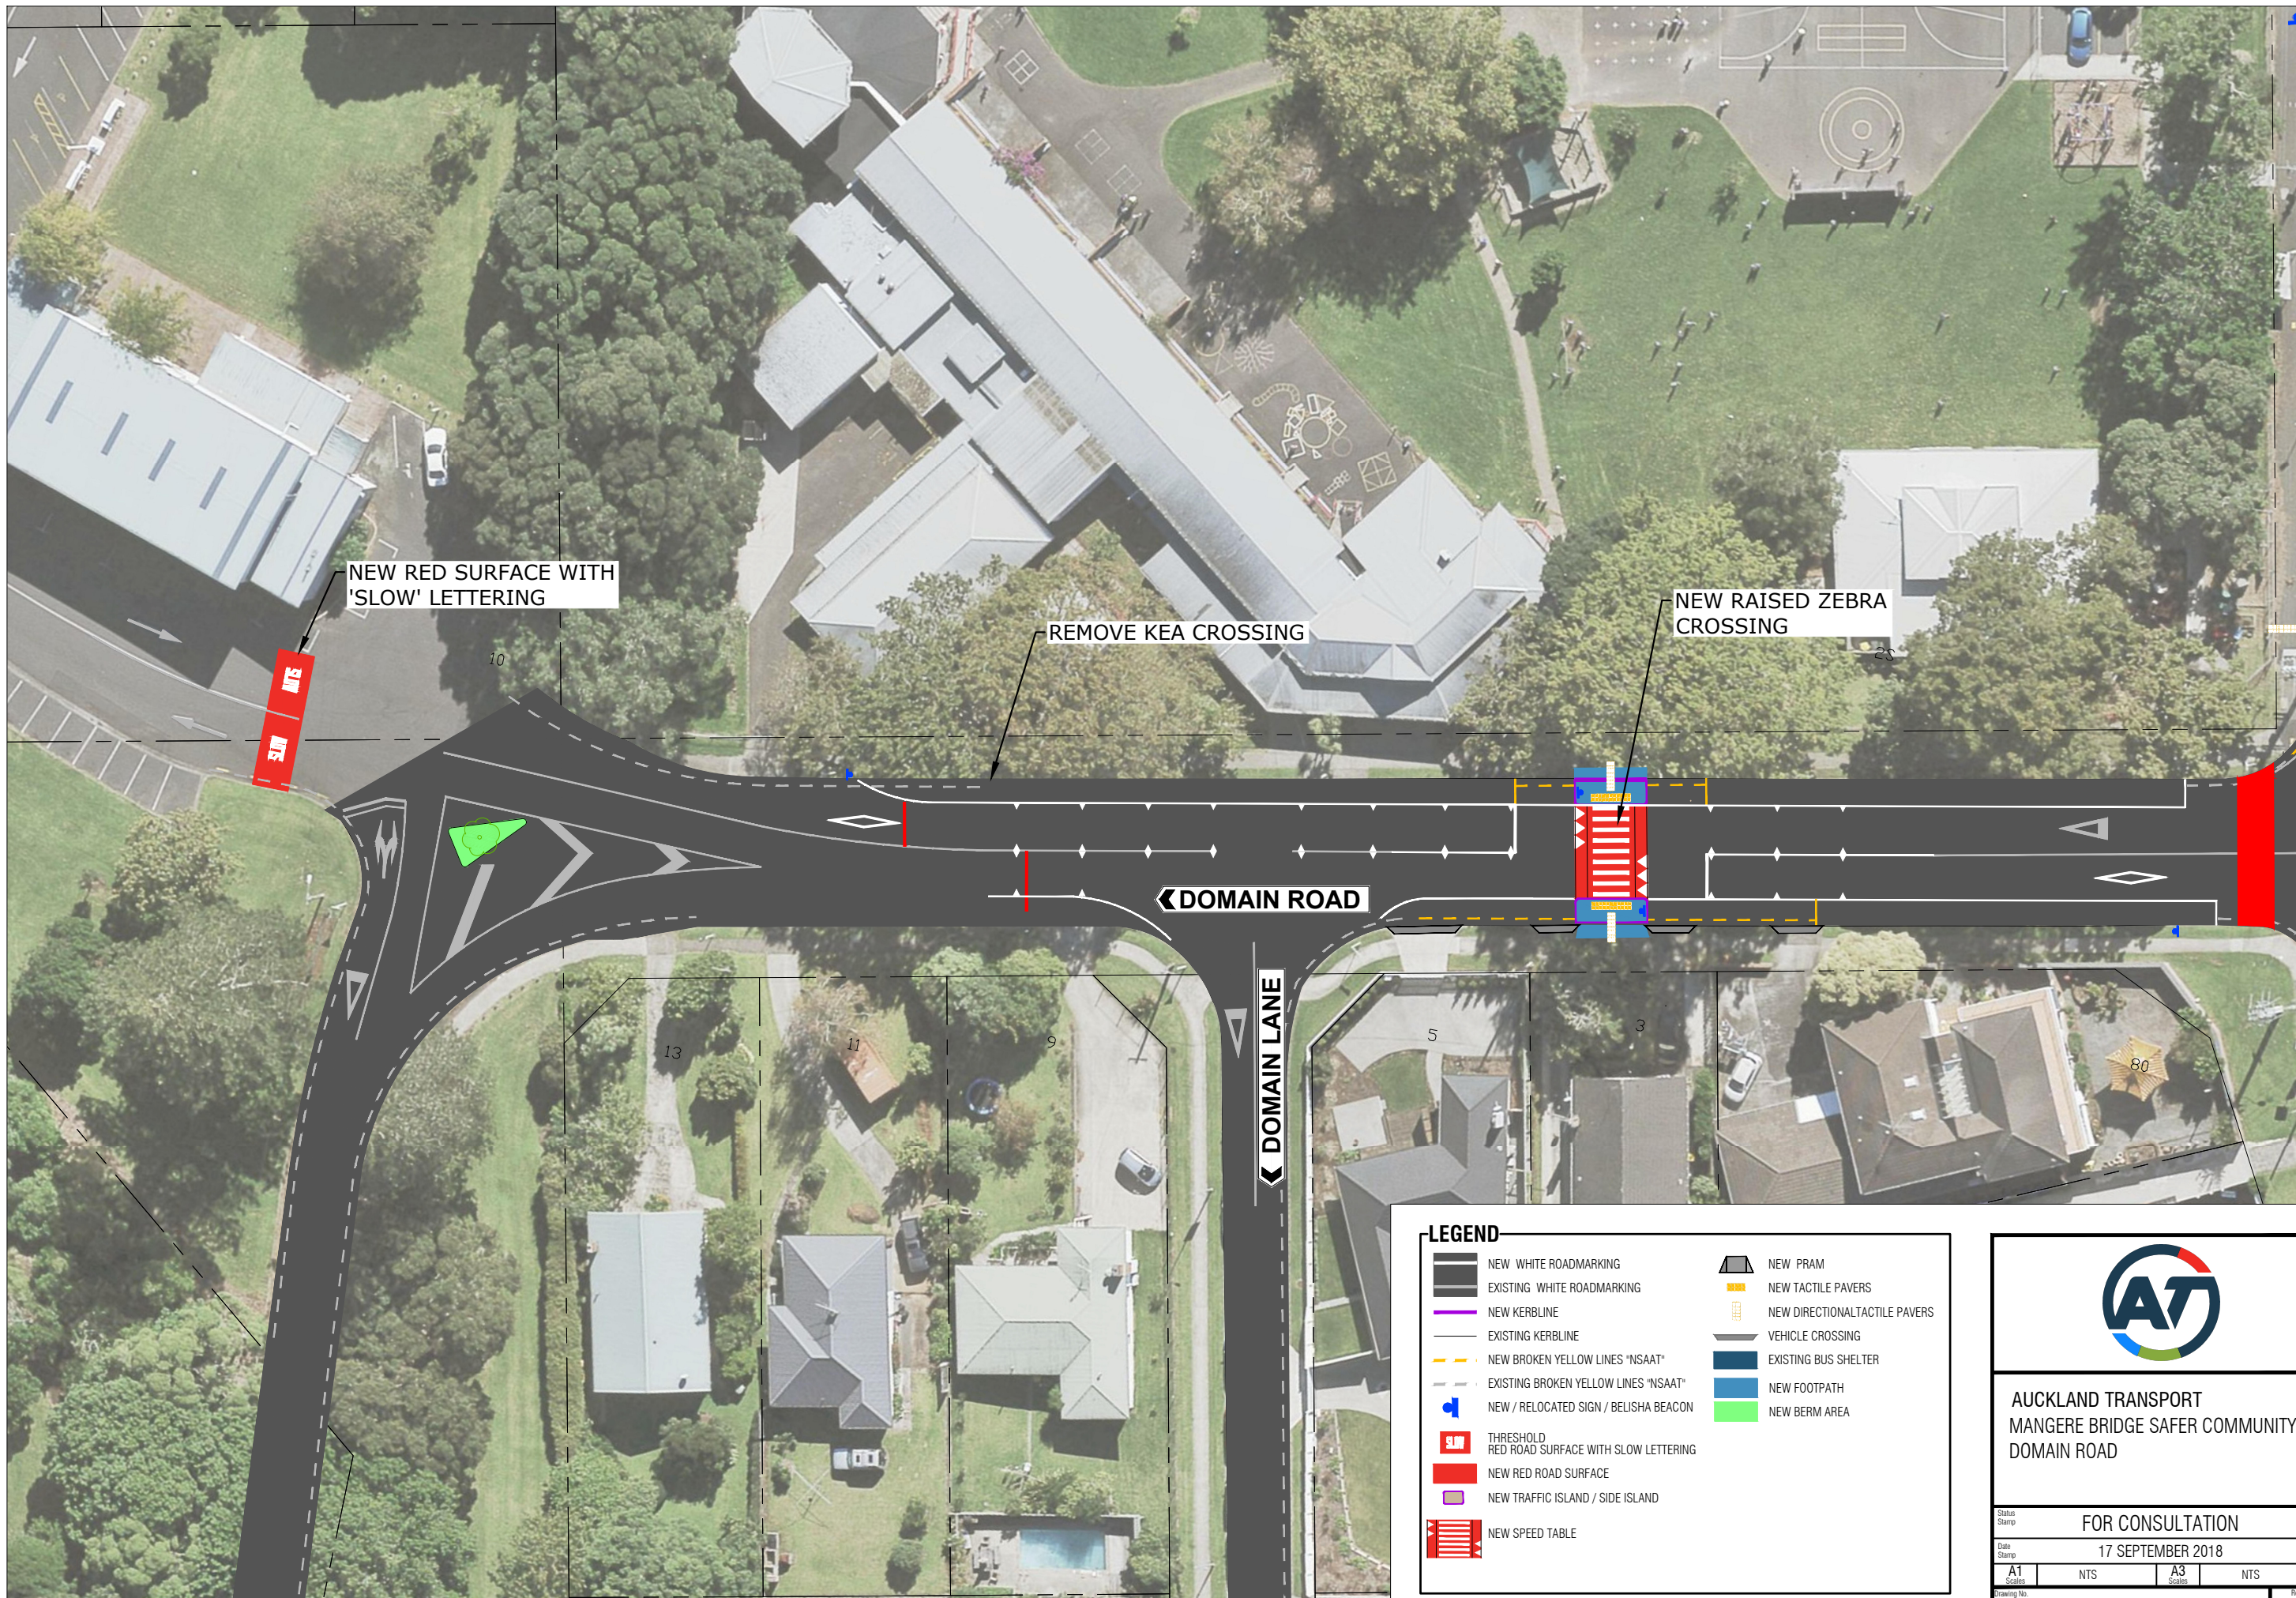

NEW RED SURFACE WITH 'SLOW' LETTERING

REMOVE KEA CROSSING

NEW RAISED ZEBRA CROSSING

DOMAIN ROAD

DOMAIN LANE

**LEGEND**

-  NEW WHITE ROADMARKING
-  EXISTING WHITE ROADMARKING
-  NEW KERBLINE
-  EXISTING KERBLINE
-  NEW BROKEN YELLOW LINES "NSAAT"
-  EXISTING BROKEN YELLOW LINES "NSAAT"
-  NEW / RELOCATED SIGN / BELISHA BEACON
-  THRESHOLD RED ROAD SURFACE WITH SLOW LETTERING
-  NEW RED ROAD SURFACE
-  NEW TRAFFIC ISLAND / SIDE ISLAND
-  NEW SPEED TABLE
-  NEW PRAM
-  NEW TACTILE PAVERS
-  NEW DIRECTIONAL TACTILE PAVERS
-  VEHICLE CROSSING
-  EXISTING BUS SHELTER
-  NEW FOOTPATH
-  NEW BERM AREA



AUCKLAND TRANSPORT  
 MANGERE BRIDGE SAFER COMMUNITY  
 DOMAIN ROAD

FOR CONSULTATION			
Date Stamp 17 SEPTEMBER 2018			
A1 Scale	NTS	A3 Scale	NTS
Drawing No. 4405009-CS03			Rev. A