


200mm DO NOT SCALE - IF IN DOUBT, ASK
150
100
90
80
70
60
50
40
30
20
10
0
ORIGINAL SIZE A1







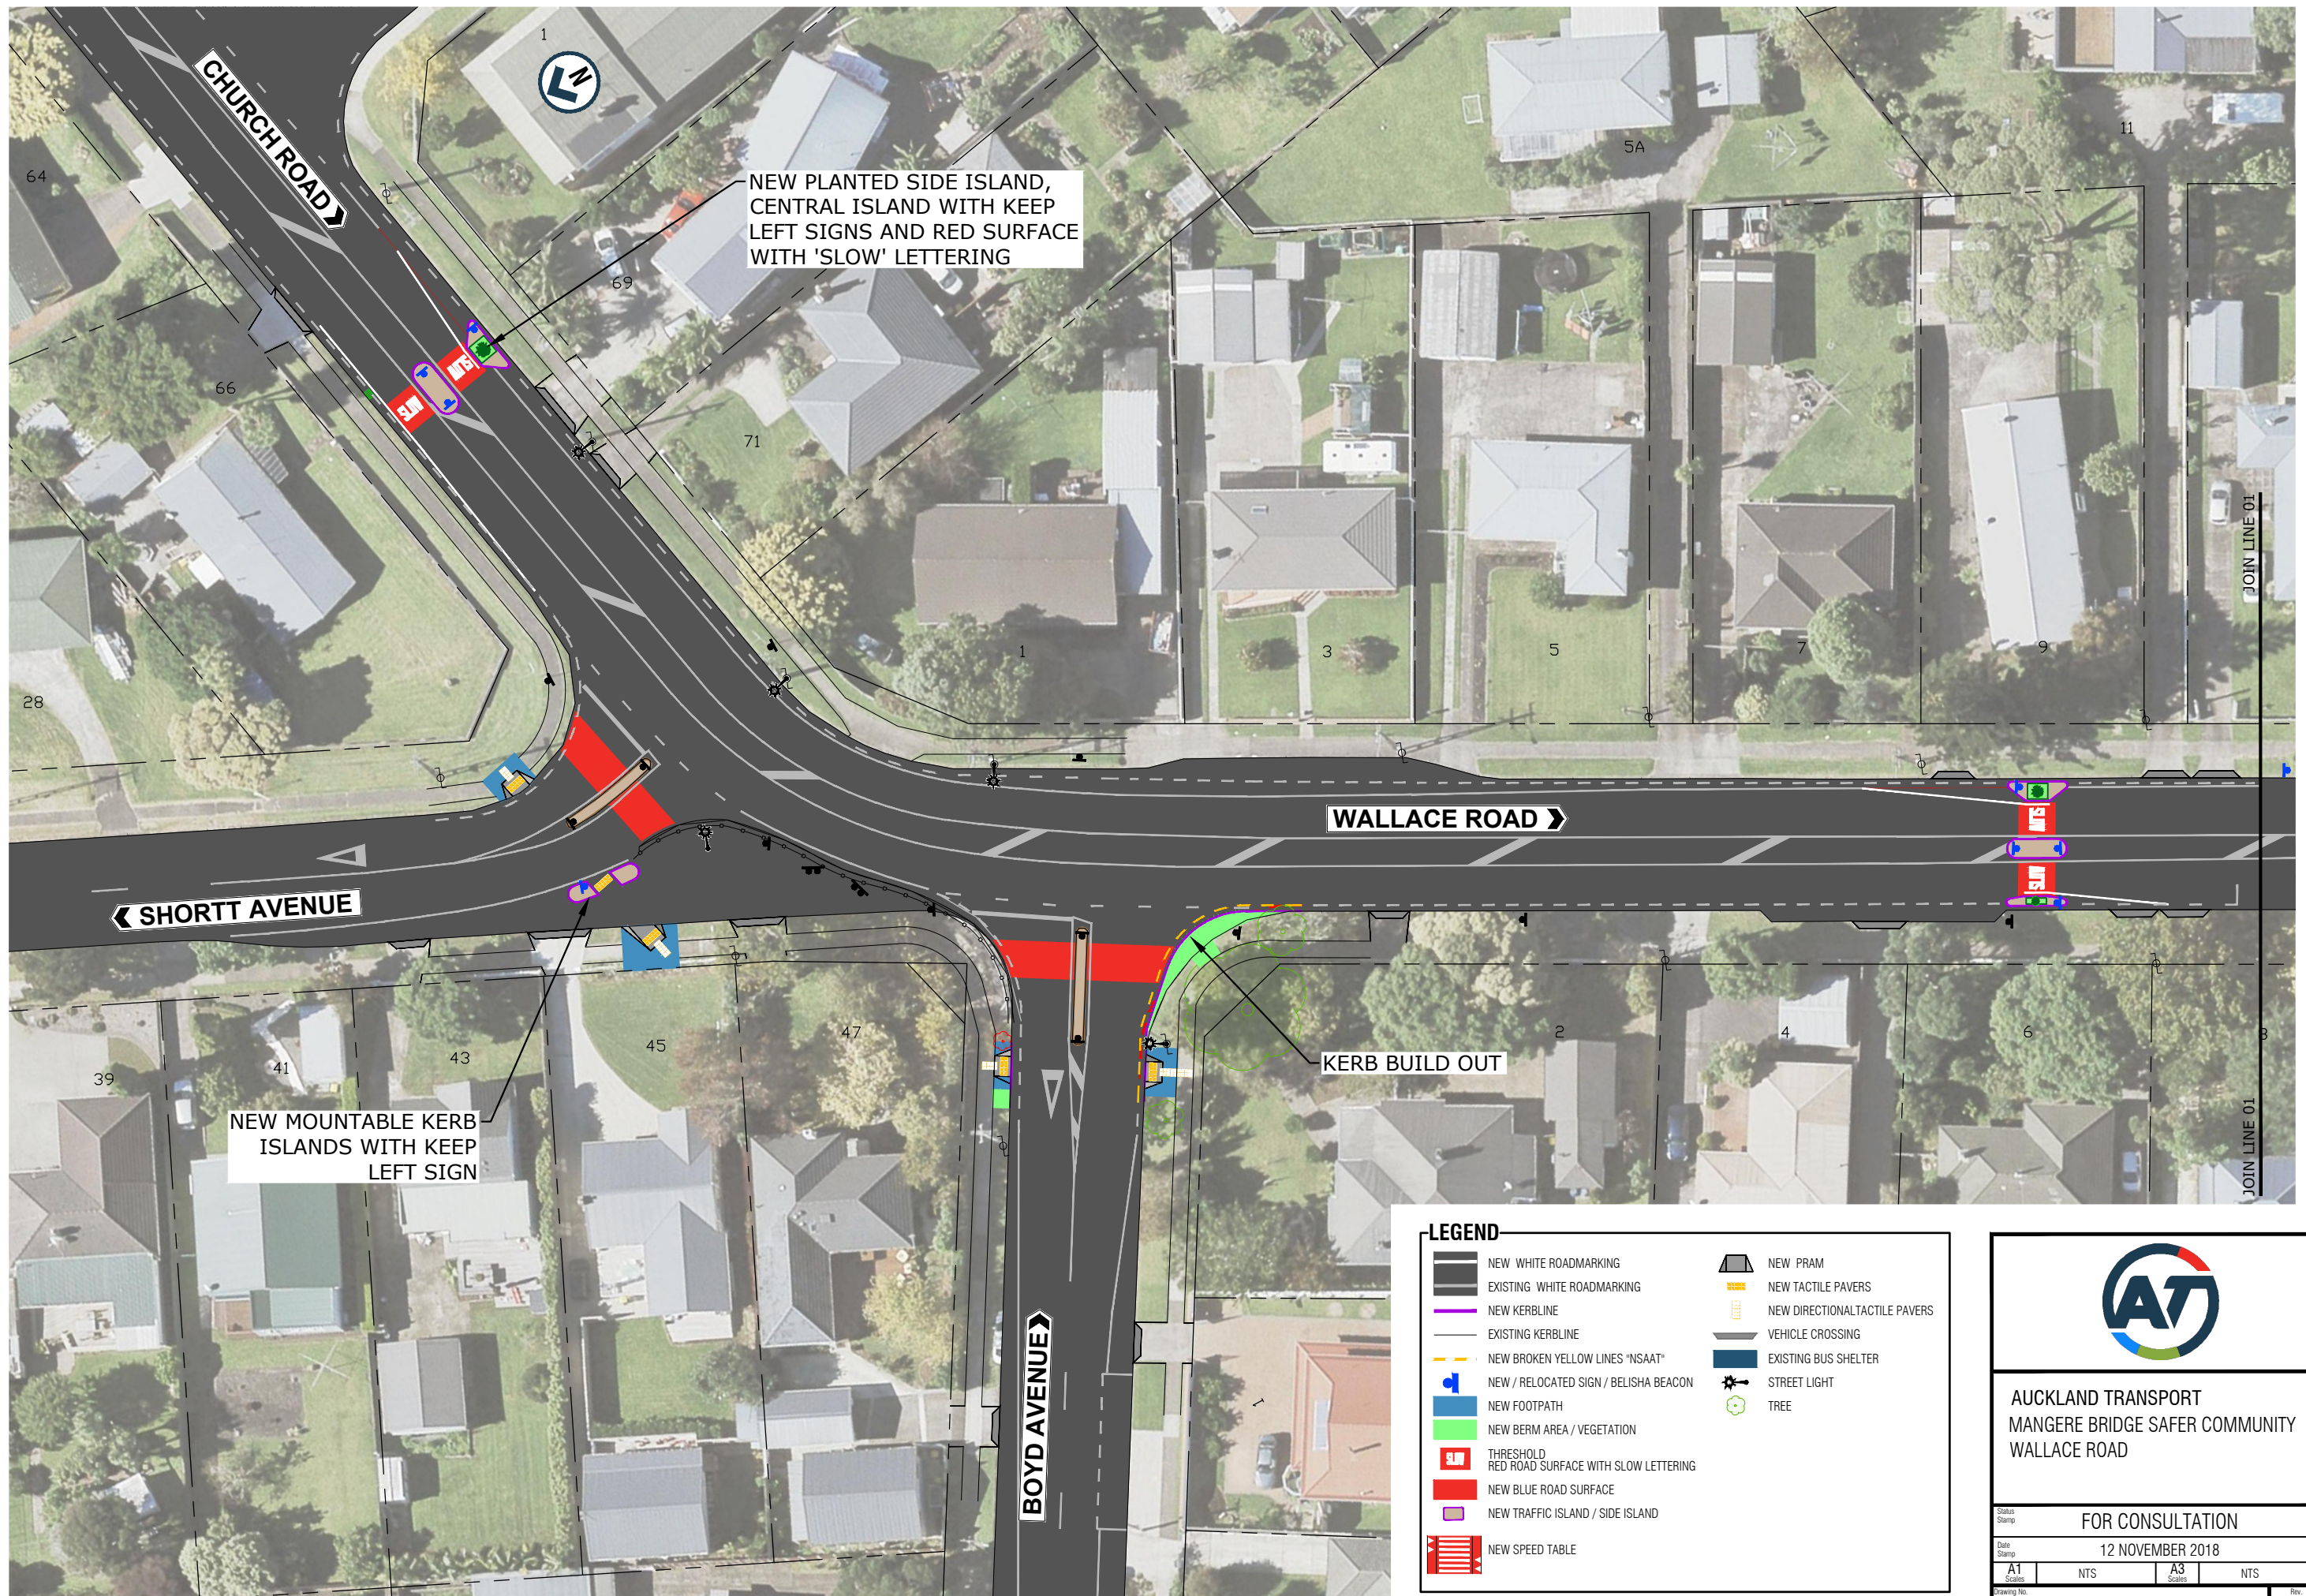



NEW PLANTED SIDE ISLAND,
CENTRAL ISLAND WITH KEEP
LEFT SIGNS AND RED SURFACE
WITH 'SLOW' LETTERING

NEW MOUNTABLE KERB
ISLANDS WITH KEEP
LEFT SIGN

KERB BUILD OUT

LEGEND


-  NEW WHITE ROADMARKING
-  EXISTING WHITE ROADMARKING
-  NEW KERBLINE
-  EXISTING KERBLINE
-  NEW BROKEN YELLOW LINES "NSAAT"
-  NEW / RELOCATED SIGN / BELISHA BEACON
-  NEW FOOTPATH
-  NEW BERM AREA / VEGETATION
-  THRESHOLD RED ROAD SURFACE WITH SLOW LETTERING
-  NEW BLUE ROAD SURFACE
-  NEW TRAFFIC ISLAND / SIDE ISLAND
-  NEW SPEED TABLE
-  NEW PRAM
-  NEW TACTILE PAVERS
-  NEW DIRECTIONAL TACTILE PAVERS
-  VEHICLE CROSSING
-  EXISTING BUS SHELTER
-  STREET LIGHT
-  TREE



AUCKLAND TRANSPORT
MANGERE BRIDGE SAFER COMMUNITY
WALLACE ROAD


FOR CONSULTATION			
Date Stamp 12 NOVEMBER 2018			
A1 Scales	NTS	A3 Scales	NTS
Drawing No. 4405010-CS101			Rev. A

200mm DO NOT SCALE - IF IN DOUBT, ASK
 150
 100
 90
 80
 70
 60
 50
 40
 30
 20
 10
 0
 ORIGINAL SIZE A1

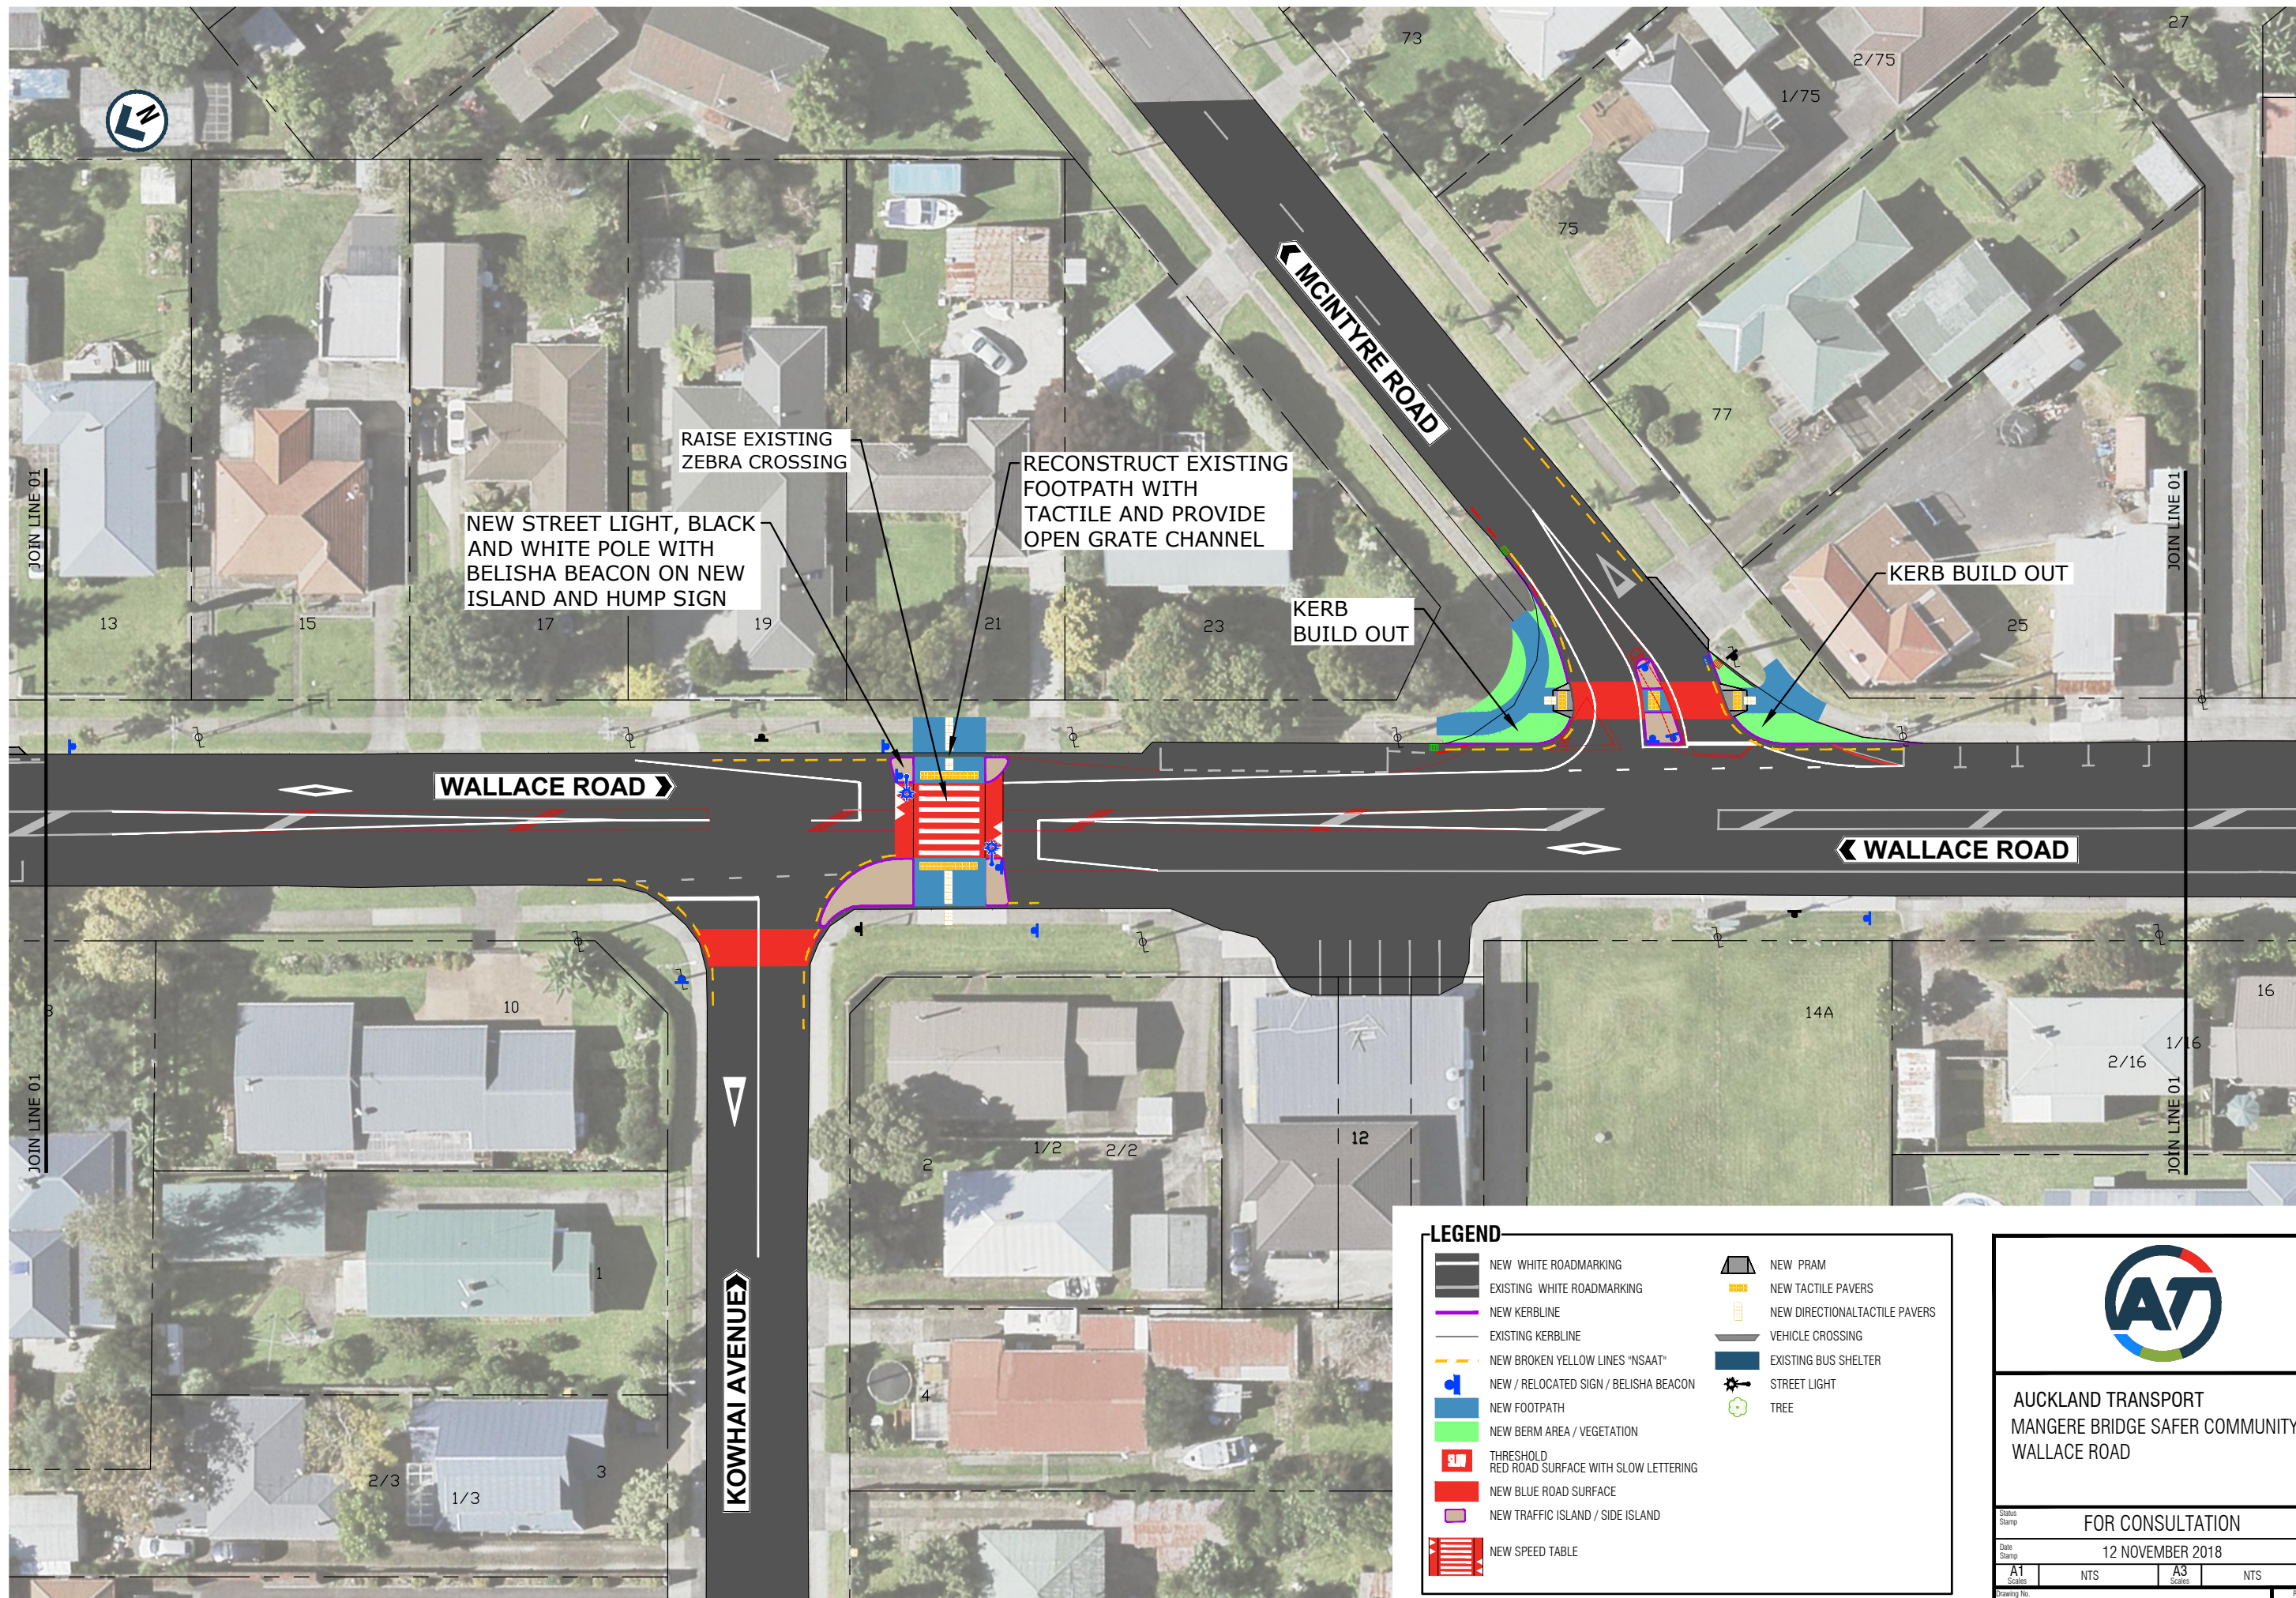

LEGEND

	NEW WHITE ROADMARKING		NEW PRAM
	EXISTING WHITE ROADMARKING		NEW TACTILE PAVERS
	NEW KERBLINE		NEW DIRECTIONAL TACTILE PAVERS
	EXISTING KERBLINE		VEHICLE CROSSING
	NEW BROKEN YELLOW LINES "NSAAT"		EXISTING BUS SHELTER
	NEW / RELOCATED SIGN / BELISHA BEACON		STREET LIGHT
	NEW FOOTPATH		TREE
	NEW BERM AREA / VEGETATION		
	THRESHOLD RED ROAD SURFACE WITH SLOW LETTERING		
	NEW BLUE ROAD SURFACE		
	NEW TRAFFIC ISLAND / SIDE ISLAND		
	NEW SPEED TABLE		



AUCKLAND TRANSPORT
 MANGERE BRIDGE SAFER COMMUNITY
 WALLACE ROAD

FOR CONSULTATION			
Date Stamp: 12 NOVEMBER 2018			
A1 Scale: NTS	A3 Scale: NTS	A3 Scale: NTS	A Scale: NTS
Drawing No: 4405010-CS102			Rev: A

200mm
DO NOT SCALE - IF IN DOUBT, ASK

150

100

90

80

70

60

50

40


30

20

10

0

ORIGINAL SIZE
A1

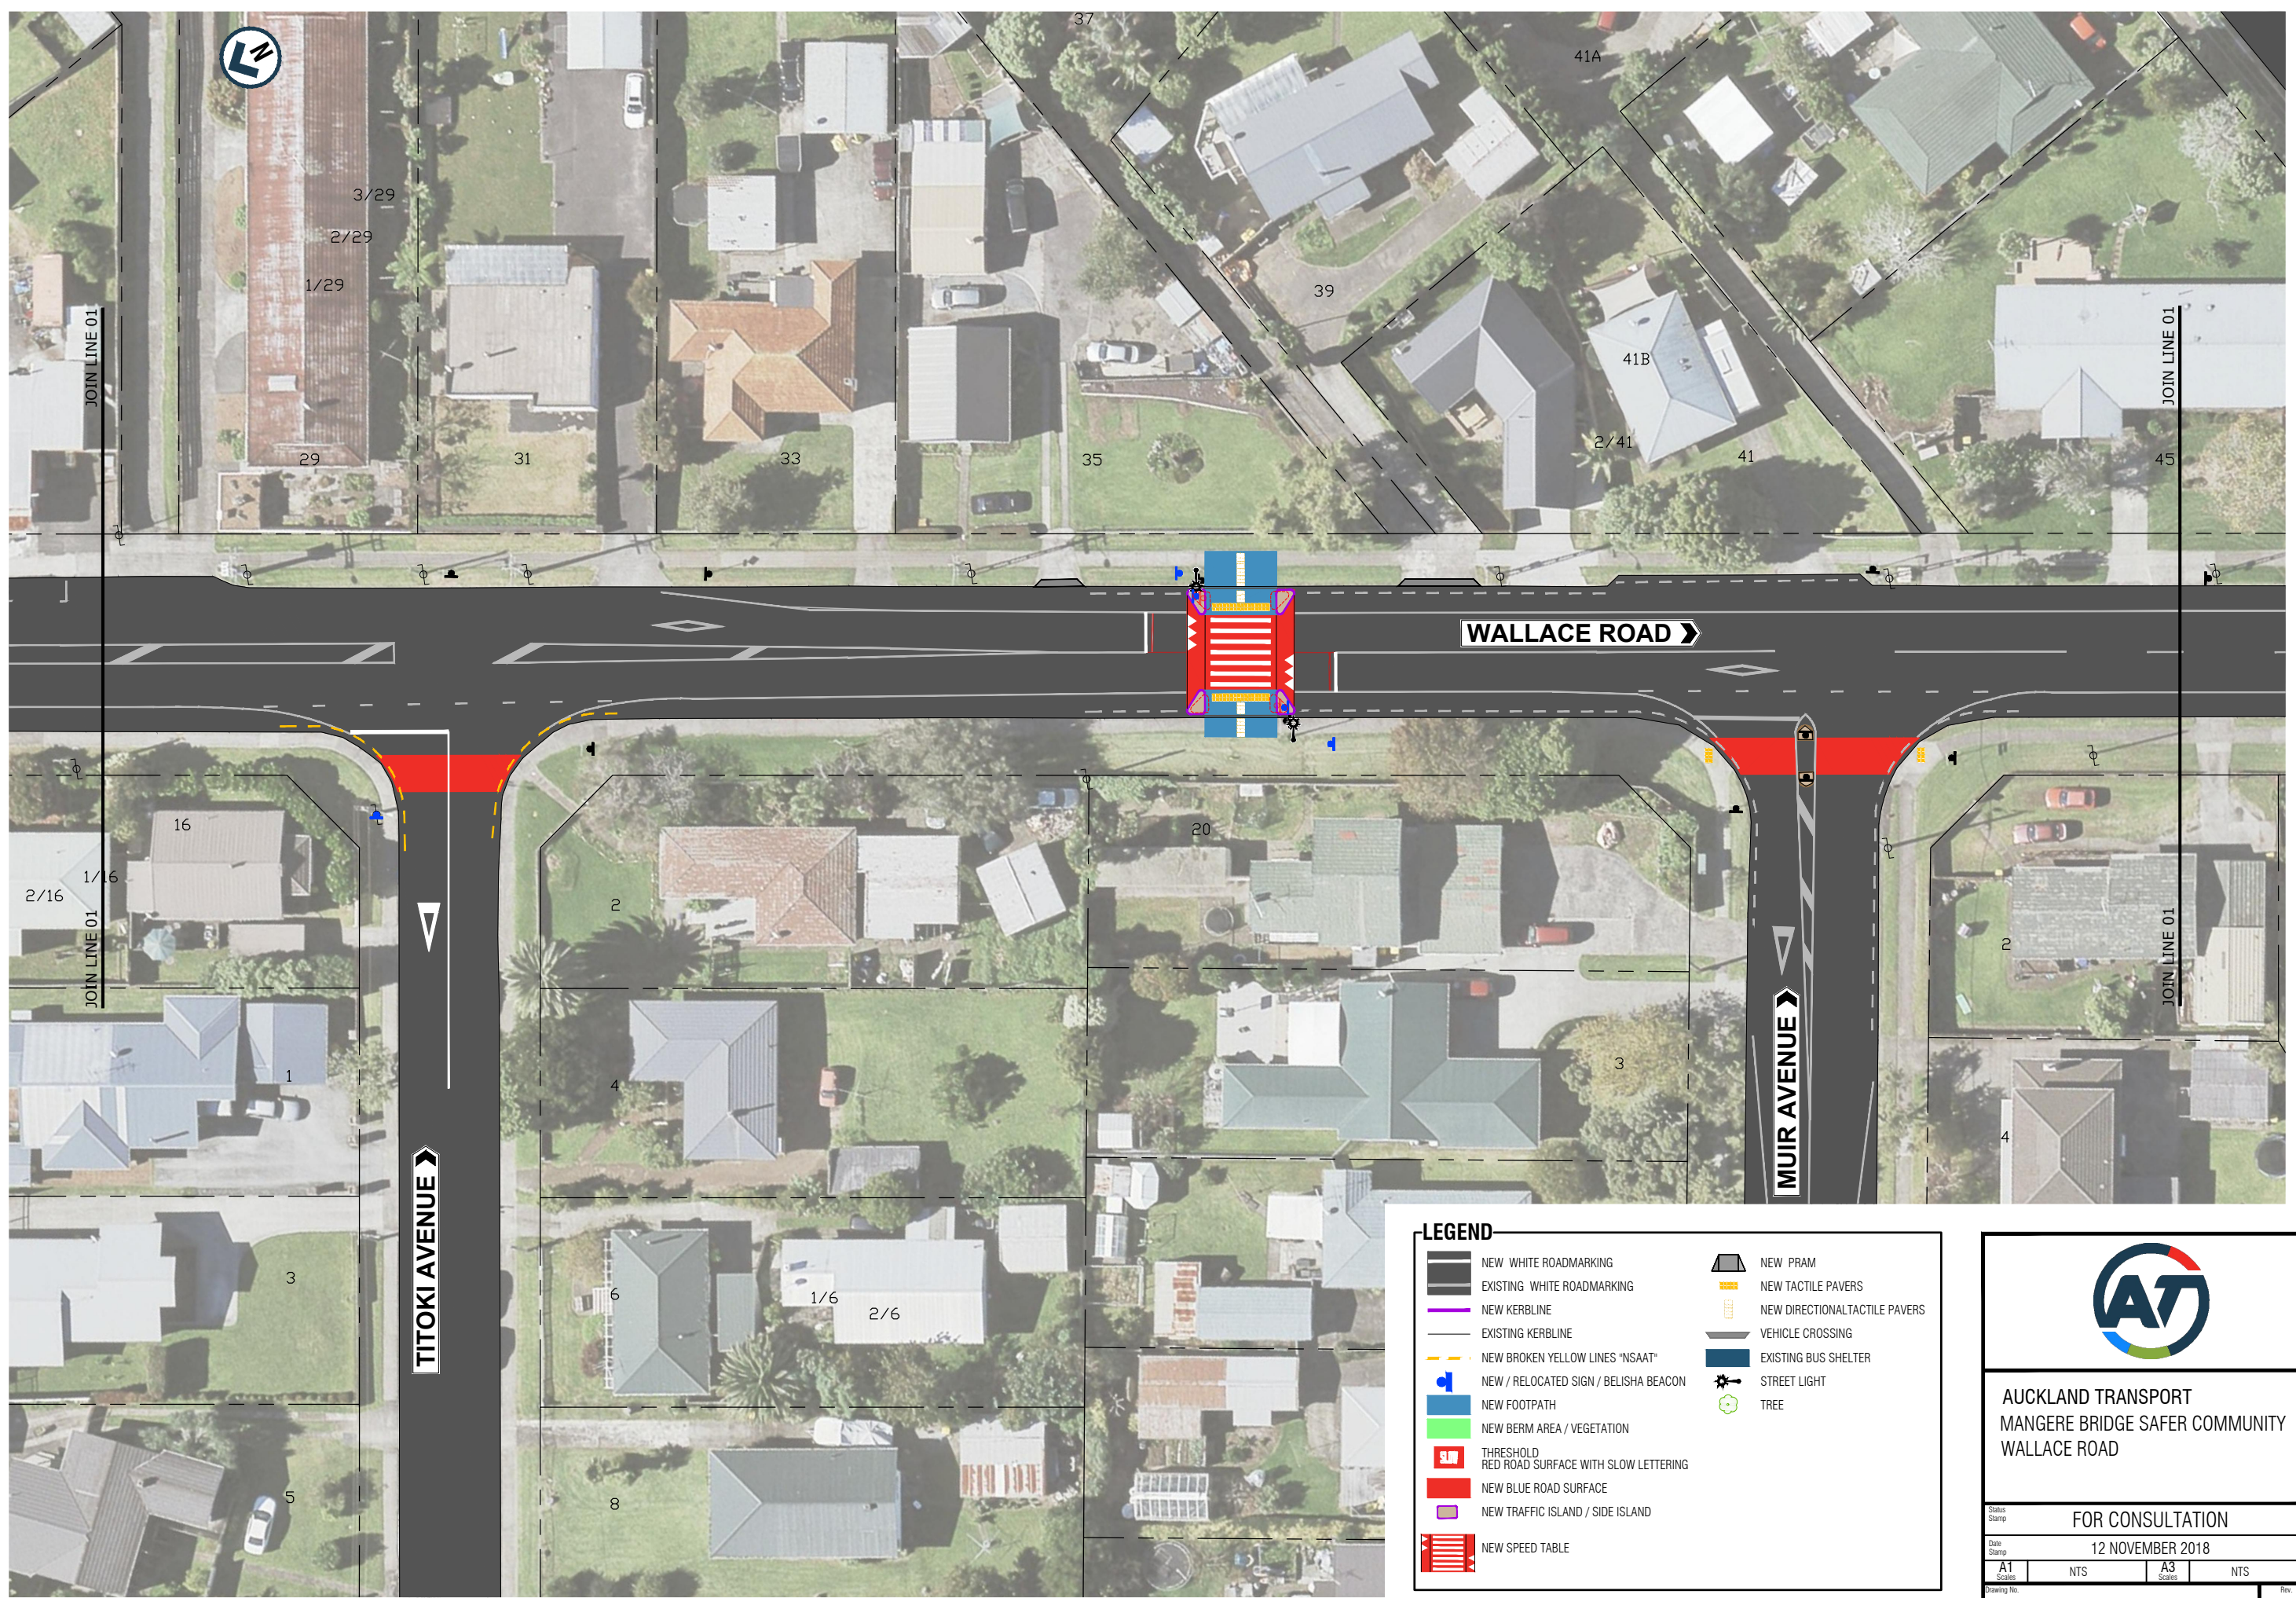

LEGEND

	NEW WHITE ROADMARKING		NEW PRAM
	EXISTING WHITE ROADMARKING		NEW TACTILE PAVERS
	NEW KERBLINE		NEW DIRECTIONAL TACTILE PAVERS
	EXISTING KERBLINE		VEHICLE CROSSING
	NEW BROKEN YELLOW LINES "NSAAT"		EXISTING BUS SHELTER
	NEW / RELOCATED SIGN / BELISHA BEACON		STREET LIGHT
	NEW FOOTPATH		TREE
	NEW BERM AREA / VEGETATION		
	THRESHOLD RED ROAD SURFACE WITH SLOW LETTERING		
	NEW BLUE ROAD SURFACE		
	NEW TRAFFIC ISLAND / SIDE ISLAND		
	NEW SPEED TABLE		

**AUCKLAND TRANSPORT
MANGERE BRIDGE SAFER COMMUNITY
WALLACE ROAD**

Status Stamp	FOR CONSULTATION		
Date Stamp	12 NOVEMBER 2018		
A1 Scales	NTS	A3 Scales	NTS
Drawing No.	4405010-CS103		Rev. A

200mm DO NOT SCALE - IF IN DOUBT, ASK
150
100
90
80
70
60
50
40
30
20
10
0
ORIGINAL SIZE A1



LEGEND

	NEW WHITE ROADMARKING		NEW PRAM
	EXISTING WHITE ROADMARKING		NEW TACTILE PAVERS
	NEW KERBLINE		NEW DIRECTIONAL TACTILE PAVERS
	EXISTING KERBLINE		VEHICLE CROSSING
	NEW BROKEN YELLOW LINES "NSAAT"		EXISTING BUS SHELTER
	NEW / RELOCATED SIGN / BELISHA BEACON		STREET LIGHT
	NEW FOOTPATH		TREE
	NEW BERM AREA / VEGETATION		
	THRESHOLD RED ROAD SURFACE WITH SLOW LETTERING		
	NEW BLUE ROAD SURFACE		
	NEW TRAFFIC ISLAND / SIDE ISLAND		
	NEW SPEED TABLE		



AUCKLAND TRANSPORT
MANGERE BRIDGE SAFER COMMUNITY
WALLACE ROAD

Status Stamp	FOR CONSULTATION		
Date Stamp	12 NOVEMBER 2018		
A1 Scales	NTS	A3 Scales	NTS
Drawing No.	4405010-CS104		Rev. A