

200mm DO NOT SCALE - IF IN DOUBT, ASK

150

100

90

80

70

60

50

40

30

20

10

0

ORIGINAL SIZE A1



WALLACE ROAD

WELLESLEY ROAD

RIDGEMOUNT RISE

DRAFT ONLY

LEGEND



- ROADMARKING
- NEW KERBLINE
- BROKEN YELLOW LINES "NSAAT"
- NEW / RELOCATED SIGN
- NEW FOOTPATH / KERB EXTENSION
- THRESHOLD TREATMENT
- BUS SHELTER
- EXISTING TRAFFIC ISLAND / CYCLE SEPARATOR
- VEHICLE CROSSING REINSTATEMENT
- POWER POLE









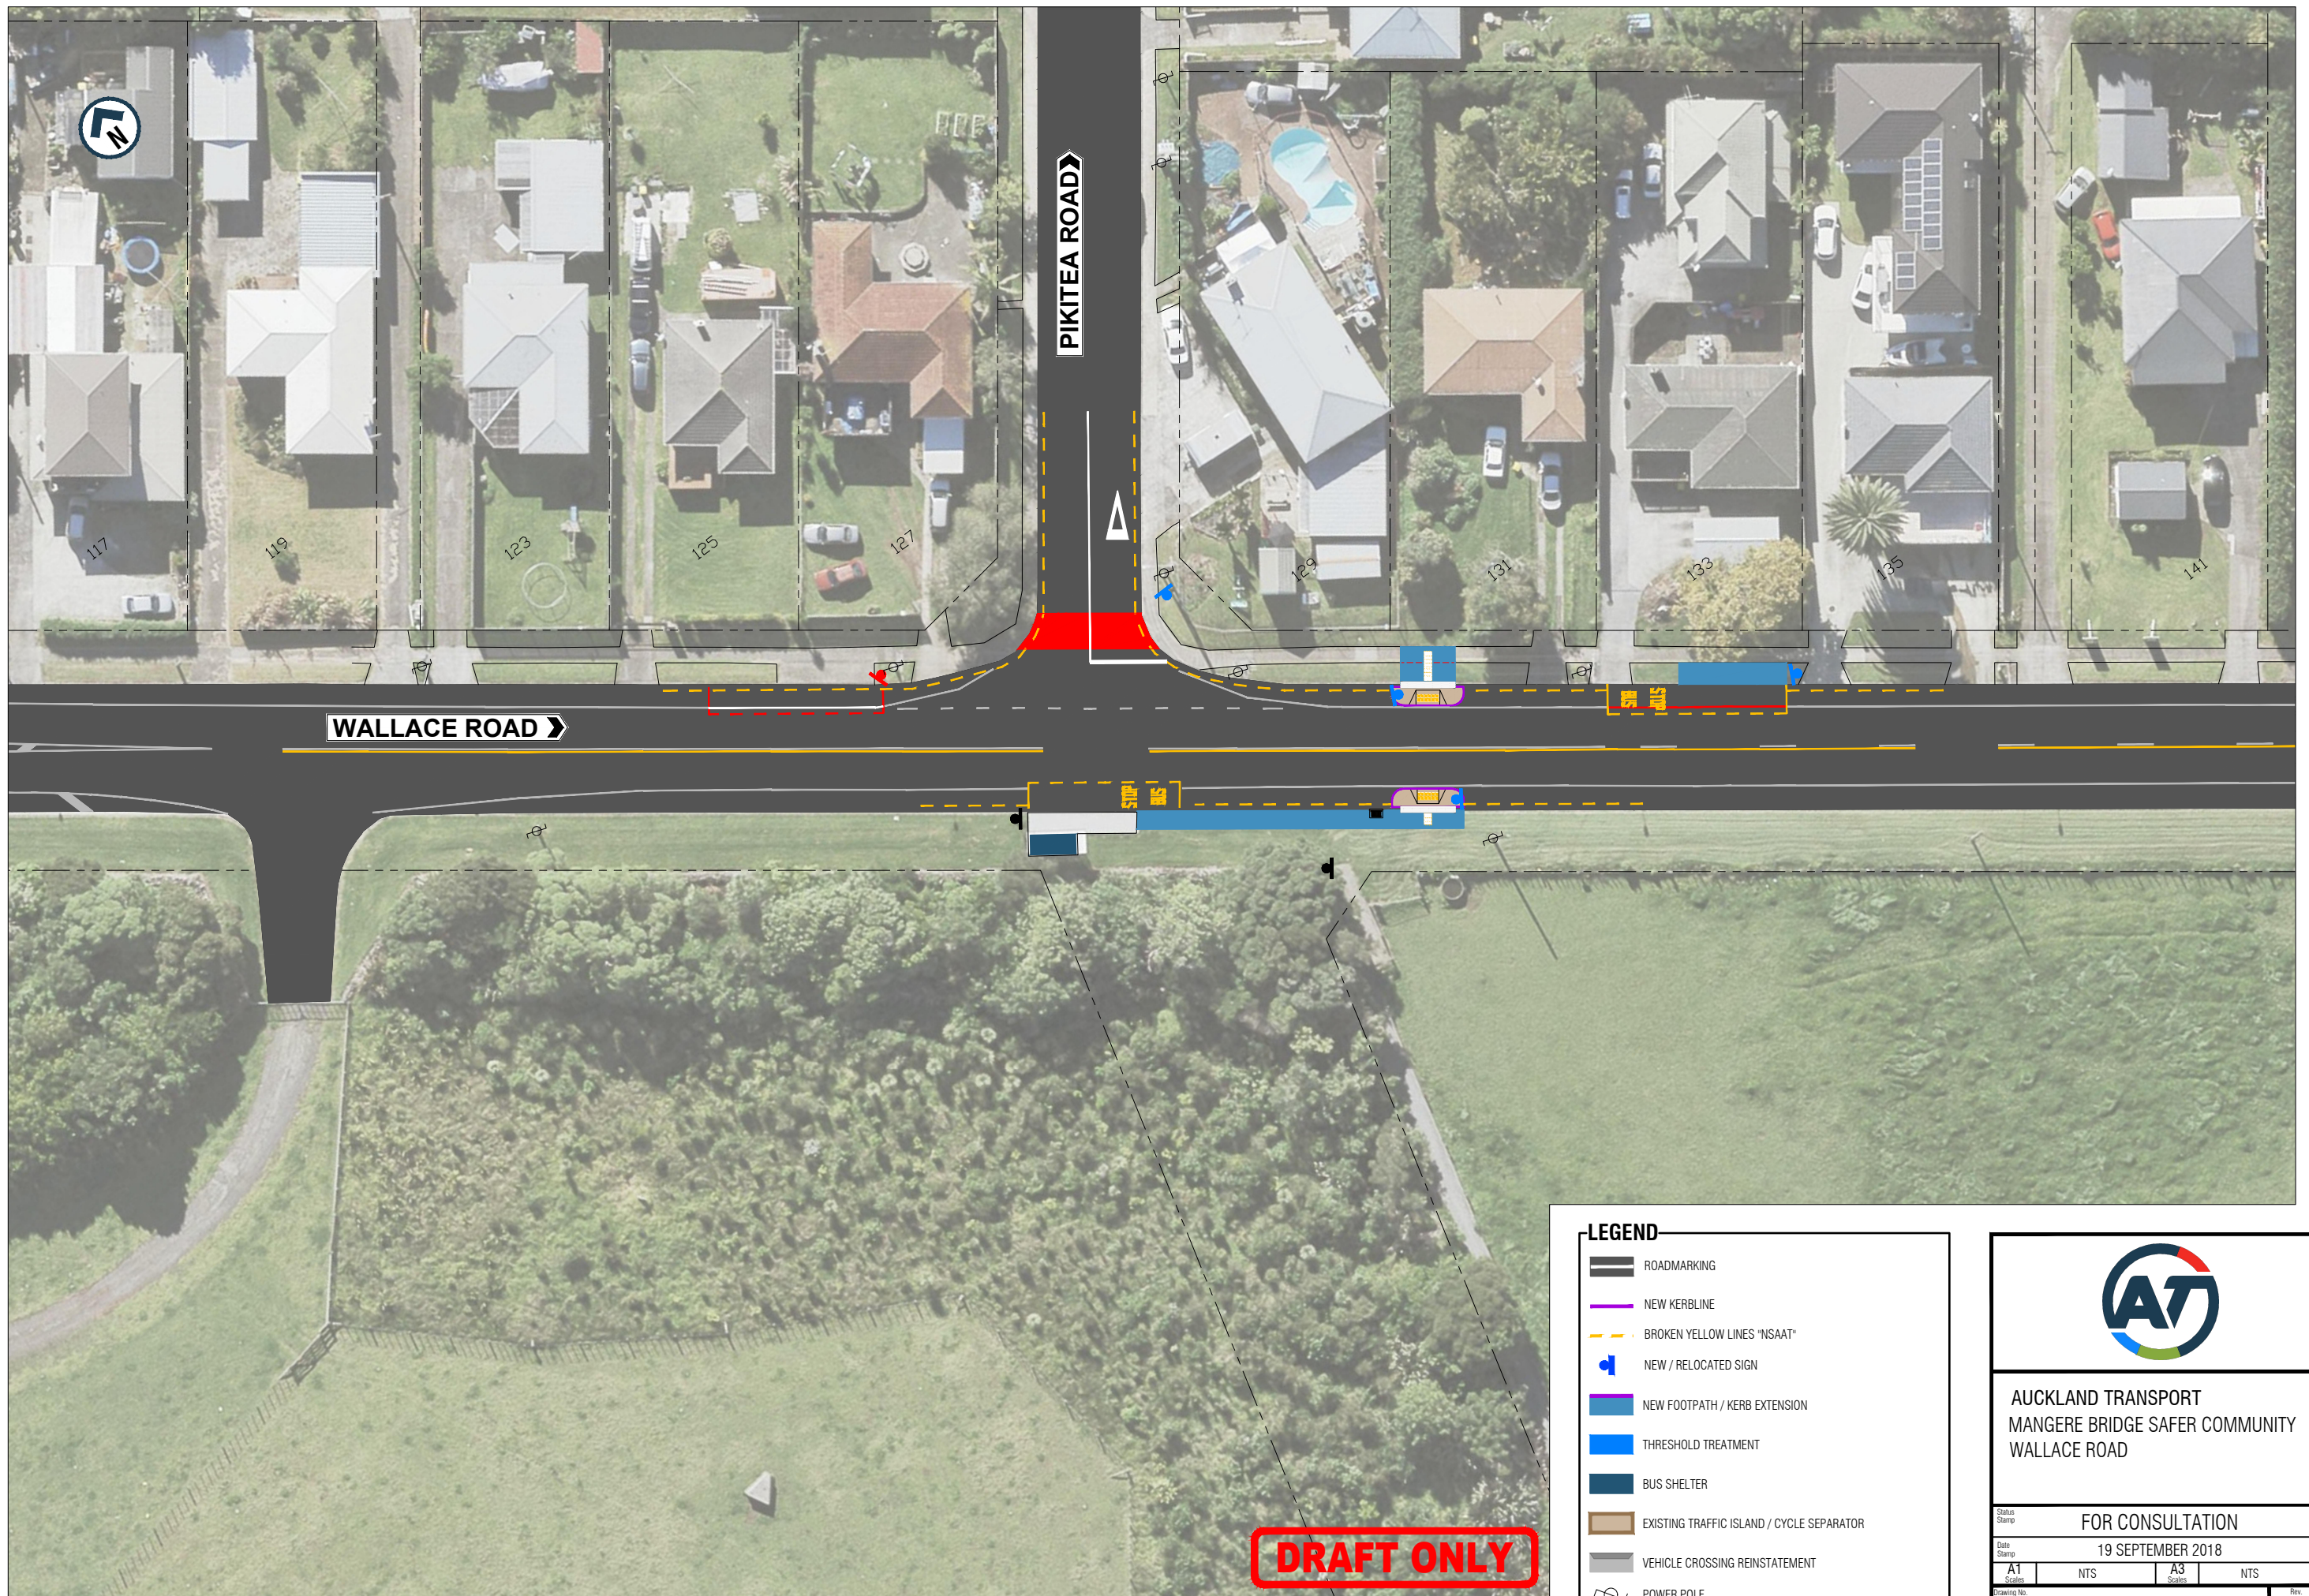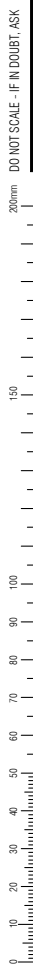


 
AUCKLAND TRANSPORT
 MANGERE BRIDGE SAFER COMMUNITY
 WALLACE ROAD

| | | | |
|---------------------------|-----|---------------|-----|
| FOR CONSULTATION | | | |
| 19 SEPTEMBER 2018 | | | |
| A1 | NTS | A3 | NTS |
| Drawing No. 4405010-CS105 | | Rev. A | |

ORIGINAL SIZE A1
 20mm DO NOT SCALE - IF IN DOUBT, ASK



LEGEND

-  ROADMARKING
-  NEW KERBLINE
-  BROKEN YELLOW LINES "NSAAT"
-  NEW / RELOCATED SIGN
-  NEW FOOTPATH / KERB EXTENSION
-  THRESHOLD TREATMENT
-  BUS SHELTER
-  EXISTING TRAFFIC ISLAND / CYCLE SEPARATOR
-  VEHICLE CROSSING REINSTATEMENT
-  POWER POLE



AUCKLAND TRANSPORT
 MANGERE BRIDGE SAFER COMMUNITY
 WALLACE ROAD

FOR CONSULTATION

19 SEPTEMBER 2018

| | | | |
|----|-----|----|-----|
| A1 | NTS | A3 | NTS |
|----|-----|----|-----|

Drawing No. 4405010-CS106

Rev. **A**

DRAFT ONLY

200mm DO NOT SCALE - IF IN DOUBT, ASK

150

100

90

80

70

60

50

40

30

20

10

ORIGINAL SIZE A1



LEGEND

-  ROADMARKING
-  NEW KERBLINE
-  BROKEN YELLOW LINES "NSAAT"
-  NEW / RELOCATED SIGN
-  NEW FOOTPATH / KERB EXTENSION
-  THRESHOLD TREATMENT
-  BUS SHELTER
-  EXISTING TRAFFIC ISLAND / CYCLE SEPARATOR
-  VEHICLE CROSSING REINSTATEMENT
-  POWER POLE



AUCKLAND TRANSPORT
 MANGERE BRIDGE SAFER COMMUNITY
 WALLACE ROAD

FOR CONSULTATION

19 SEPTEMBER 2018

| | | | |
|----|-----|----|-----|
| A1 | NTS | A3 | NTS |
|----|-----|----|-----|

| | | | |
|-------------|---------------|------|---|
| Drawing No. | 4405010-CS107 | Rev. | A |
|-------------|---------------|------|---|

DRAFT ONLY