

200mm DO NOT SCALE - IF IN DOUBT, ASK
150
100
90
80
70
60
50
40
30
20
10
0
ORIGINAL SIZE A1



LEGEND

	NEW WHITE ROADMARKING		NEW PRAM
	EXISTING WHITE ROADMARKING		NEW TACTILE PAVERS
	NEW KERBLINE		NEW DIRECTIONAL TACTILE PAVERS
	EXISTING KERBLINE		VEHICLE CROSSING
	NEW BROKEN YELLOW LINES "NSAAT"		EXISTING BUS SHELTER
	NEW / RELOCATED SIGN / BELISHA BEACON		EXISTING BUS SHELTER TO BE REMOVED
	NEW FOOTPATH		PROPOSED BUS SHELTER
	NEW BERM AREA / VEGETATION		STREET LIGHT
	THRESHOLD RED ROAD SURFACE WITH SLOW LETTERING		
	NEW RED ROAD SURFACE		
	NEW TRAFFIC ISLAND / SIDE ISLAND		
	NEW SPEED TABLE		




AUCKLAND TRANSPORT
MANGERE BRIDGE SAFER COMMUNITY
MOUNTAIN ROAD

FOR CONSULTATION			
Date Stamp 16 NOVEMBER 2018			
A1	NTS	A3	NTS
Drawing No. 4405010-CS101			Rev. A


200mm DO NOT SCALE - IF IN DOUBT, ASK

ORIGINAL SIZE A1

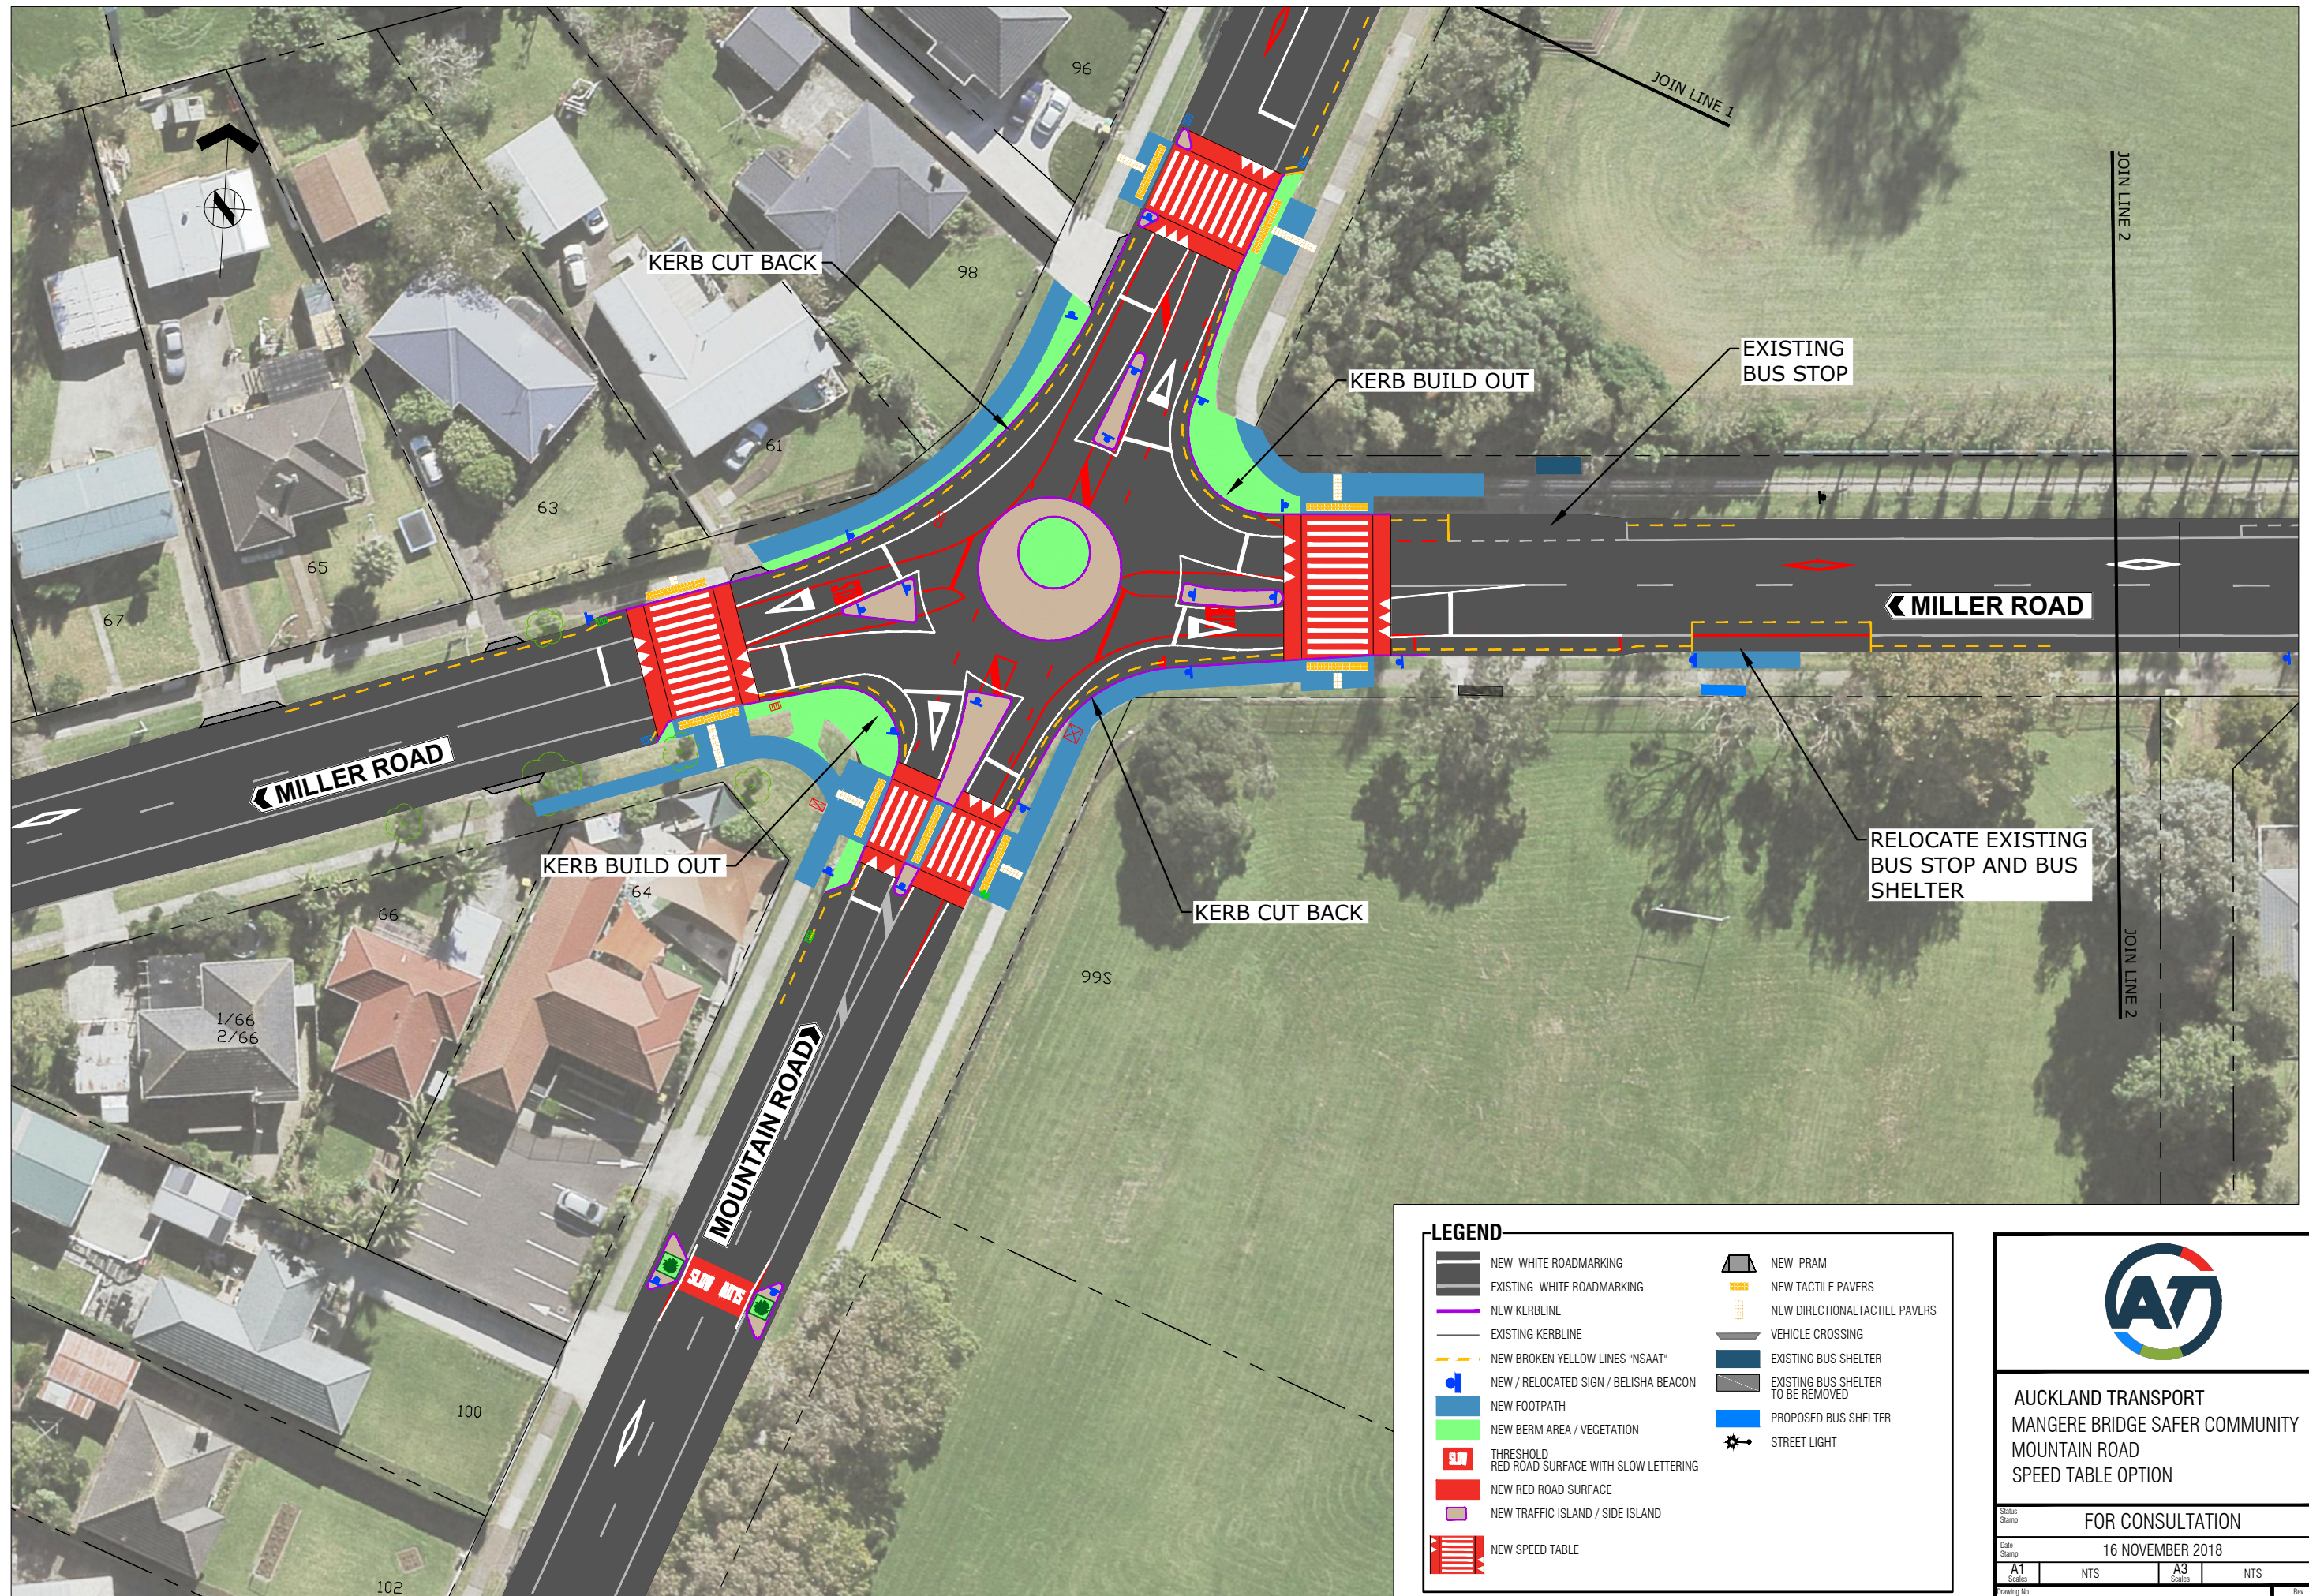

LEGEND


	NEW WHITE ROADMARKING		NEW PRAM
	EXISTING WHITE ROADMARKING		NEW TACTILE PAVERS
	NEW KERBLINE		NEW DIRECTIONAL TACTILE PAVERS
	EXISTING KERBLINE		VEHICLE CROSSING
	NEW BROKEN YELLOW LINES "NSAAT"		EXISTING BUS SHELTER
	NEW / RELOCATED SIGN / BELISHA BEACON		EXISTING BUS SHELTER TO BE REMOVED
	NEW FOOTPATH		PROPOSED BUS SHELTER
	NEW BERM AREA / VEGETATION		STREET LIGHT
	THRESHOLD RED ROAD SURFACE WITH SLOW LETTERING		
	NEW RED ROAD SURFACE		
	NEW TRAFFIC ISLAND / SIDE ISLAND		
	NEW SPEED TABLE		



AUCKLAND TRANSPORT
MANGERE BRIDGE SAFER COMMUNITY
MOUNTAIN ROAD
SPEED TABLE OPTION

FOR CONSULTATION			
16 NOVEMBER 2018			
A1 <small>Scales</small>	NTS	A3 <small>Scales</small>	NTS
Drawing No. 4405010-CS102			Rev. A

ORIGINAL SIZE A1 DO NOT SCALE - IF IN DOUBT, ASK

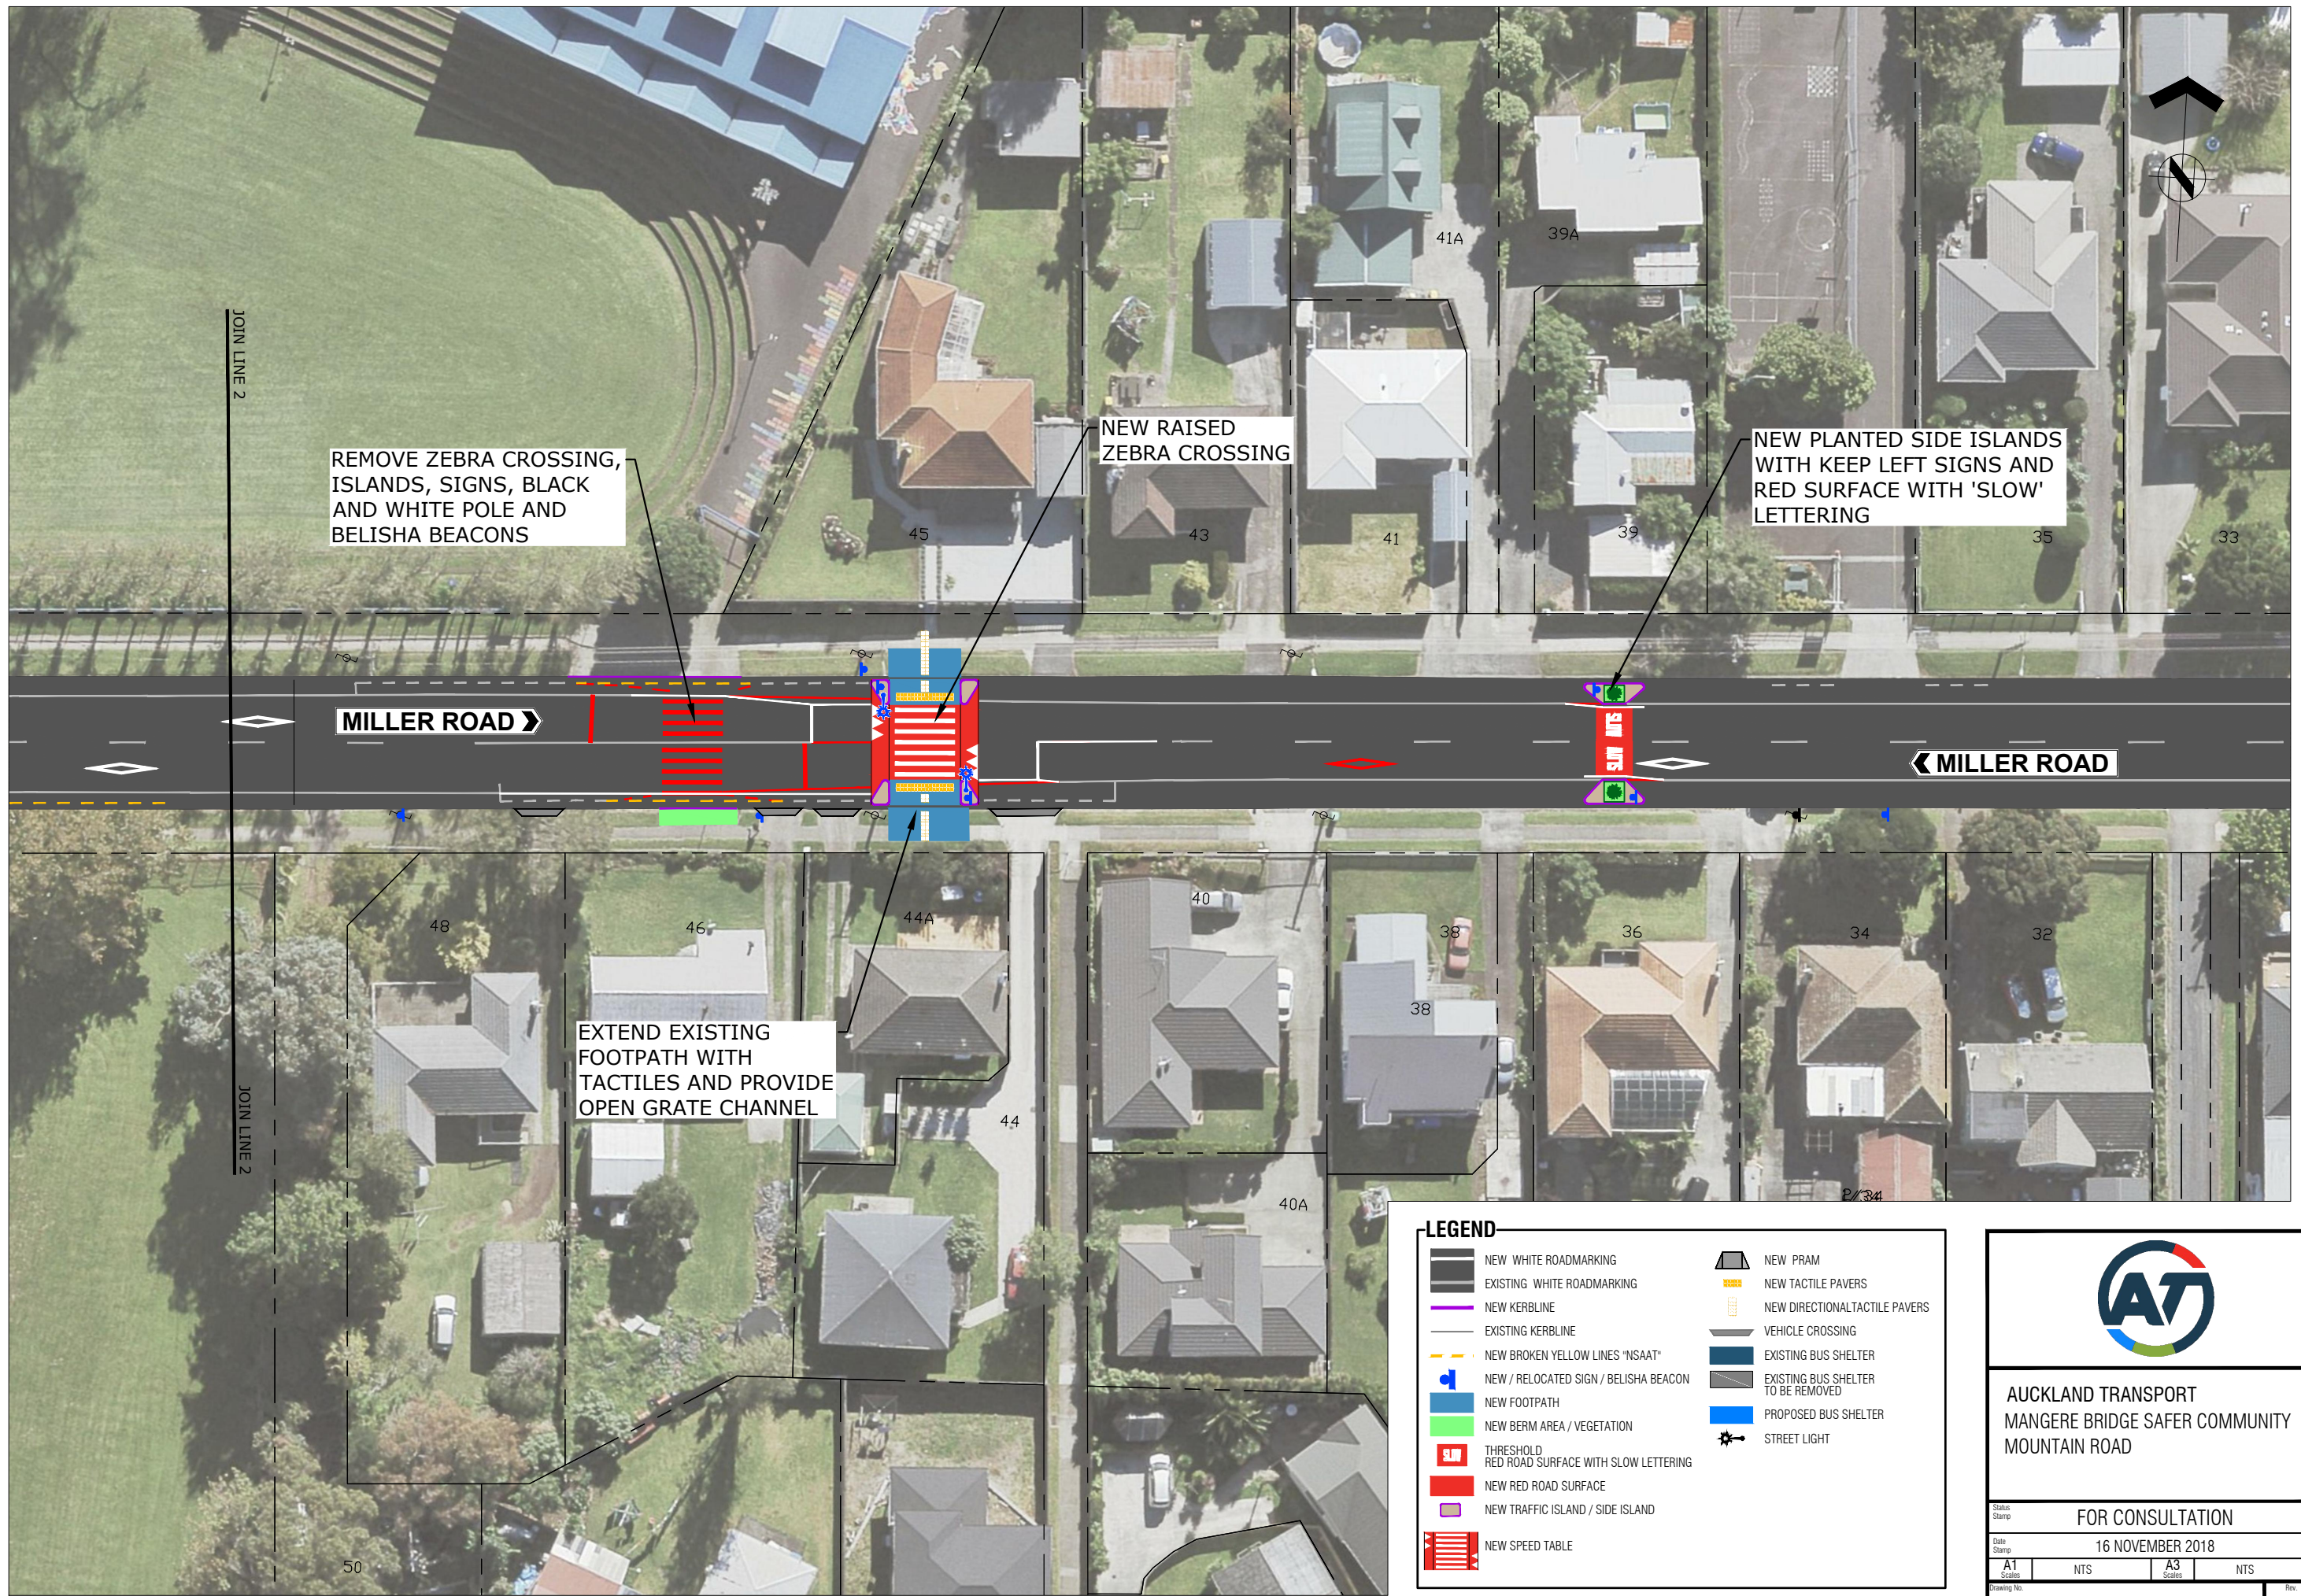

REMOVE ZEBRA CROSSING, ISLANDS, SIGNS, BLACK AND WHITE POLE AND BELISHA BEACONS

NEW RAISED ZEBRA CROSSING

NEW PLANTED SIDE ISLANDS WITH KEEP LEFT SIGNS AND RED SURFACE WITH 'SLOW' LETTERING

EXTEND EXISTING FOOTPATH WITH TACTILES AND PROVIDE OPEN GRATE CHANNEL

LEGEND

	NEW WHITE ROADMARKING		NEW PRAM
	EXISTING WHITE ROADMARKING		NEW TACTILE PAVERS
	NEW KERBLINE		NEW DIRECTIONAL TACTILE PAVERS
	EXISTING KERBLINE		VEHICLE CROSSING
	NEW BROKEN YELLOW LINES "NSAAT"		EXISTING BUS SHELTER
	NEW / RELOCATED SIGN / BELISHA BEACON		EXISTING BUS SHELTER TO BE REMOVED
	NEW FOOTPATH		PROPOSED BUS SHELTER
	NEW BERM AREA / VEGETATION		STREET LIGHT
	THRESHOLD RED ROAD SURFACE WITH SLOW LETTERING		
	NEW RED ROAD SURFACE		
	NEW TRAFFIC ISLAND / SIDE ISLAND		
	NEW SPEED TABLE		



AUCKLAND TRANSPORT
MANGERE BRIDGE SAFER COMMUNITY
MOUNTAIN ROAD

FOR CONSULTATION			
Date Stamp: 16 NOVEMBER 2018			
A1 Scale: NTS	A3 Scale: NTS		
Drawing No: 4405010-CS103			Rev: A