

200mm DO NOT SCALE - IF IN DOUBT, ASK

150

100

90

80

70

60

50

40

30


20

10

0

ORIGINAL SIZE

A1

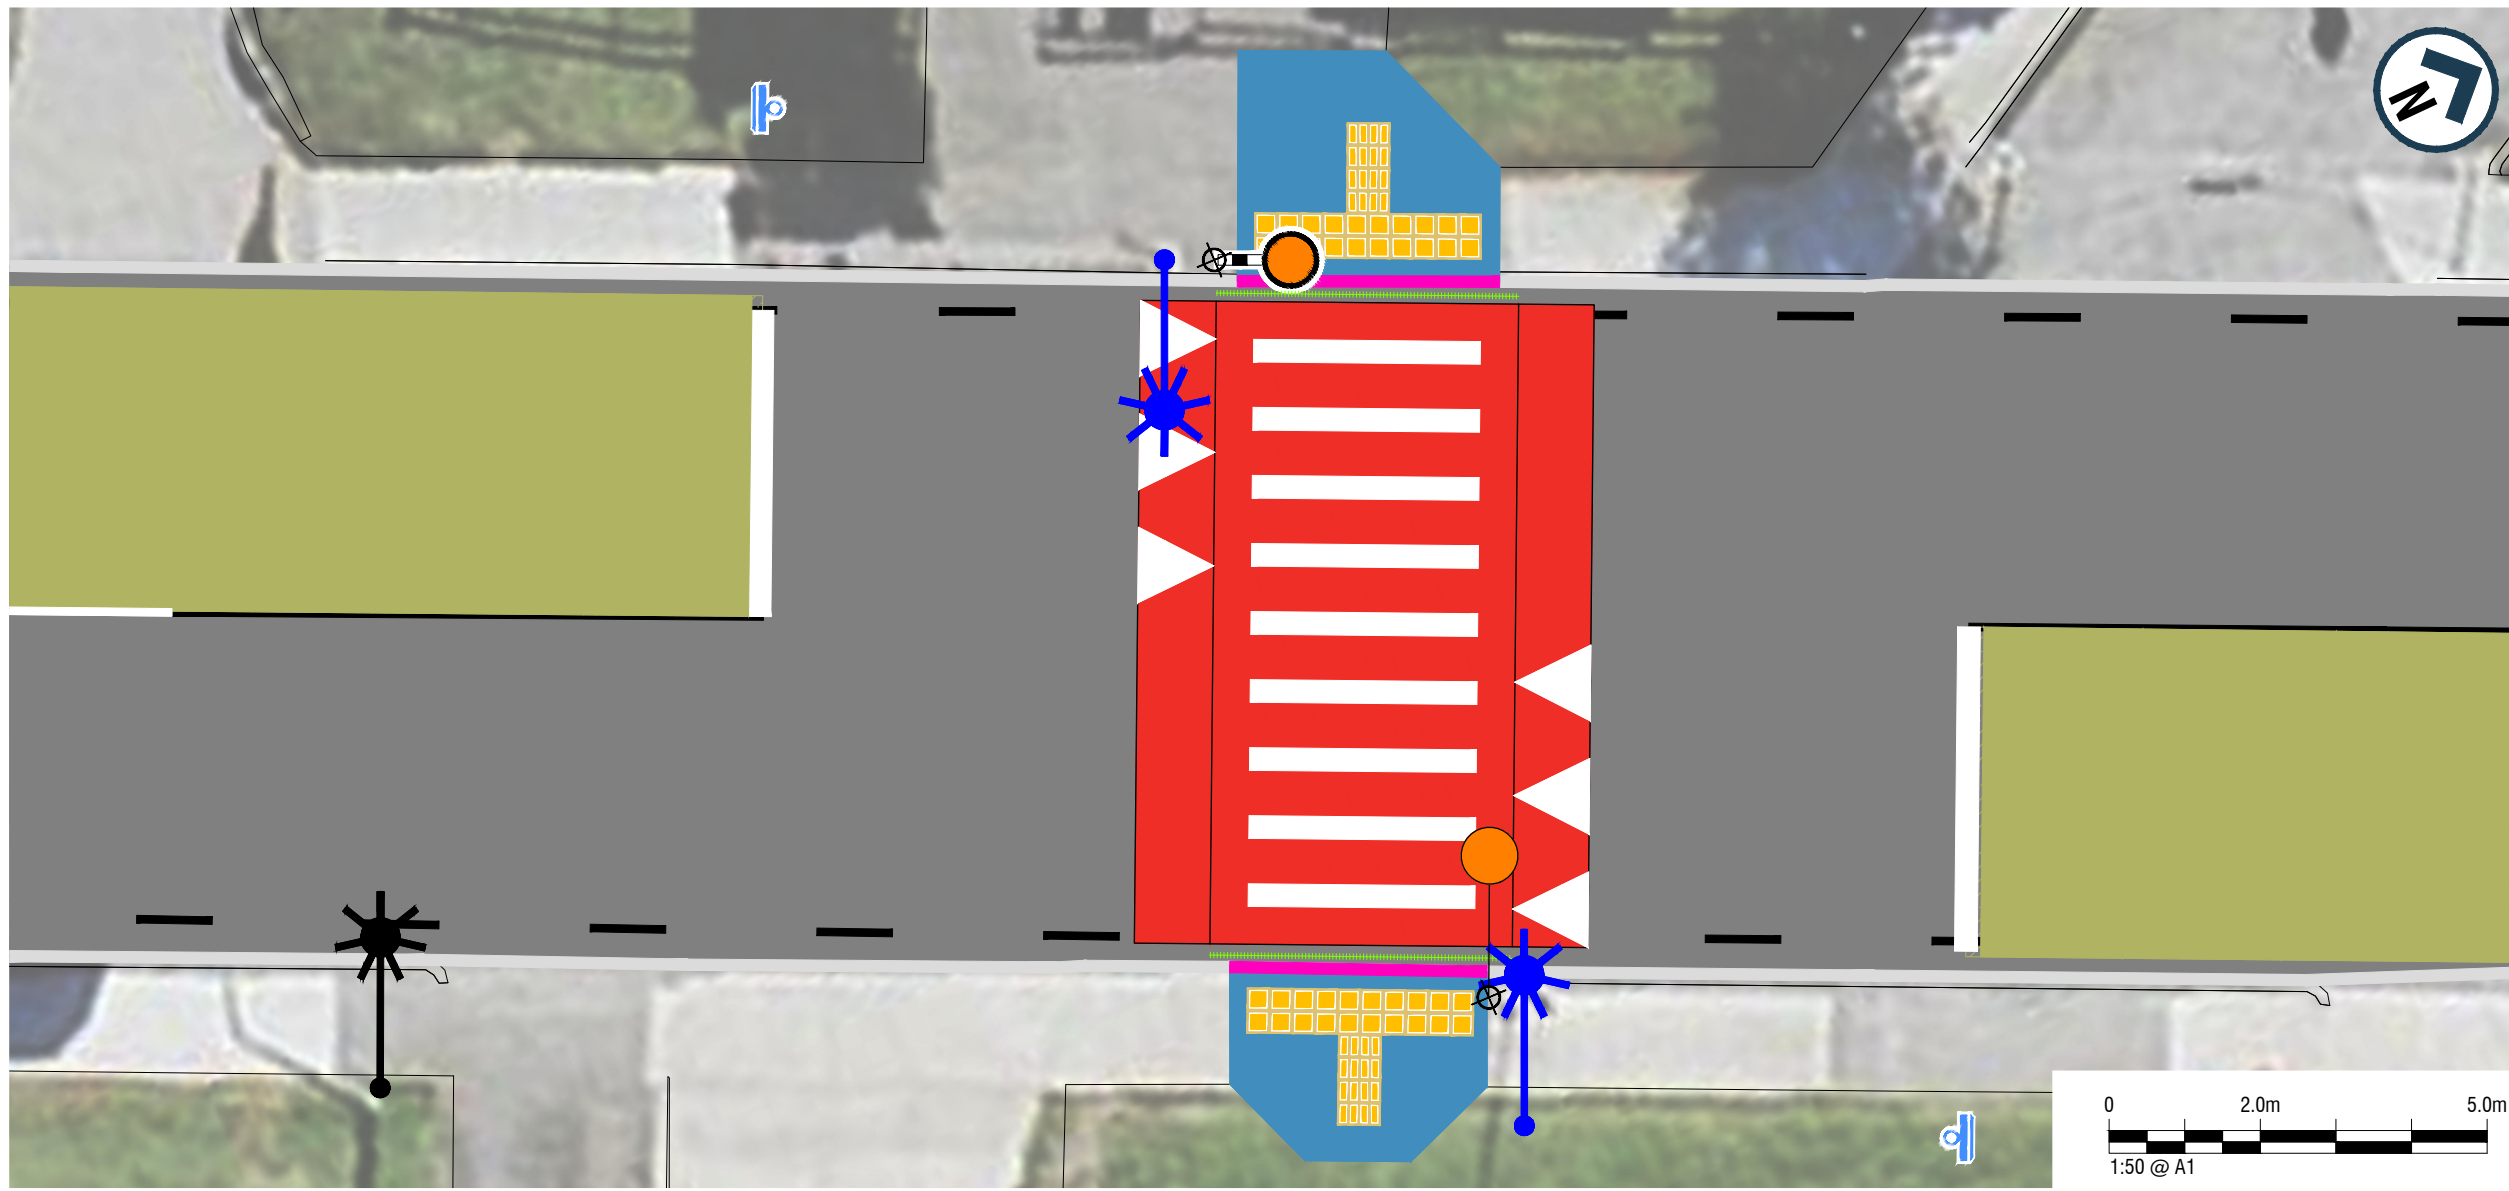

NOTES:

- 1. THE SCALES @ A4 FOR UPPER DRAWING IS 1:1000 AND 1:200 FOR LOWER DRAWING RESPECTIVELY.

LEGEND:

- PROPOSED FOOTPATH
- PROPOSED TACTILE PAVER
- PROPOSED CONCRETE RAISED TABLE
- PROPOSED CHEQUER PLATE
- PROPOSED HIGH FRICTION SURFACE
- PROPOSED LINE MARKING
- EXISTING LINE MARKING
- PROPOSED NSAAT
- PROPOSED KERB
- PROPOSED SIGN
- PROPOSED BELISHA DISC
- EXISTING STREETLIGHT
- PROPOSED STREETLIGHT



AUCKLAND TRANSPORT
 MASS ACTION PEDESTRIAN
 IMPROVEMENTS. 126 WELLINGTON
 STREET, HOWICK

Status Stamp	FOR CONSULTATION		
Date Stamp	05/11/18		
A1 Scales	1:250	A3 Scales	1:500
Drawing No.	01611.143-09-EX300	Rev.	2