



ORIGINAL SIZE A1 DO NOT SCALE - IF IN DOUBT, ASK



**LEGEND**

NEW ROADMARKING	NEW FOOTPATH
EXISTING ROAD MARKING	SPEED TABLE
NEW KERBLINE	NEW TRAFFIC ISLAND / CYCLE SEPARATOR
EXISTING BROKEN YELLOW LINES "NSAAT"	EXISTING TRAFFIC ISLAND
NEW / RELOCATED SIGN	NEW HIGH FRICTION SURFACE
NEW BELISHA DISK AND POLE	NEW DIRECTIONAL TACTILE PAVERS
NEW 'STAY PUT' SIGN FOR SCHOOL PATROL	NEW WARNING TACTILE PAVERS

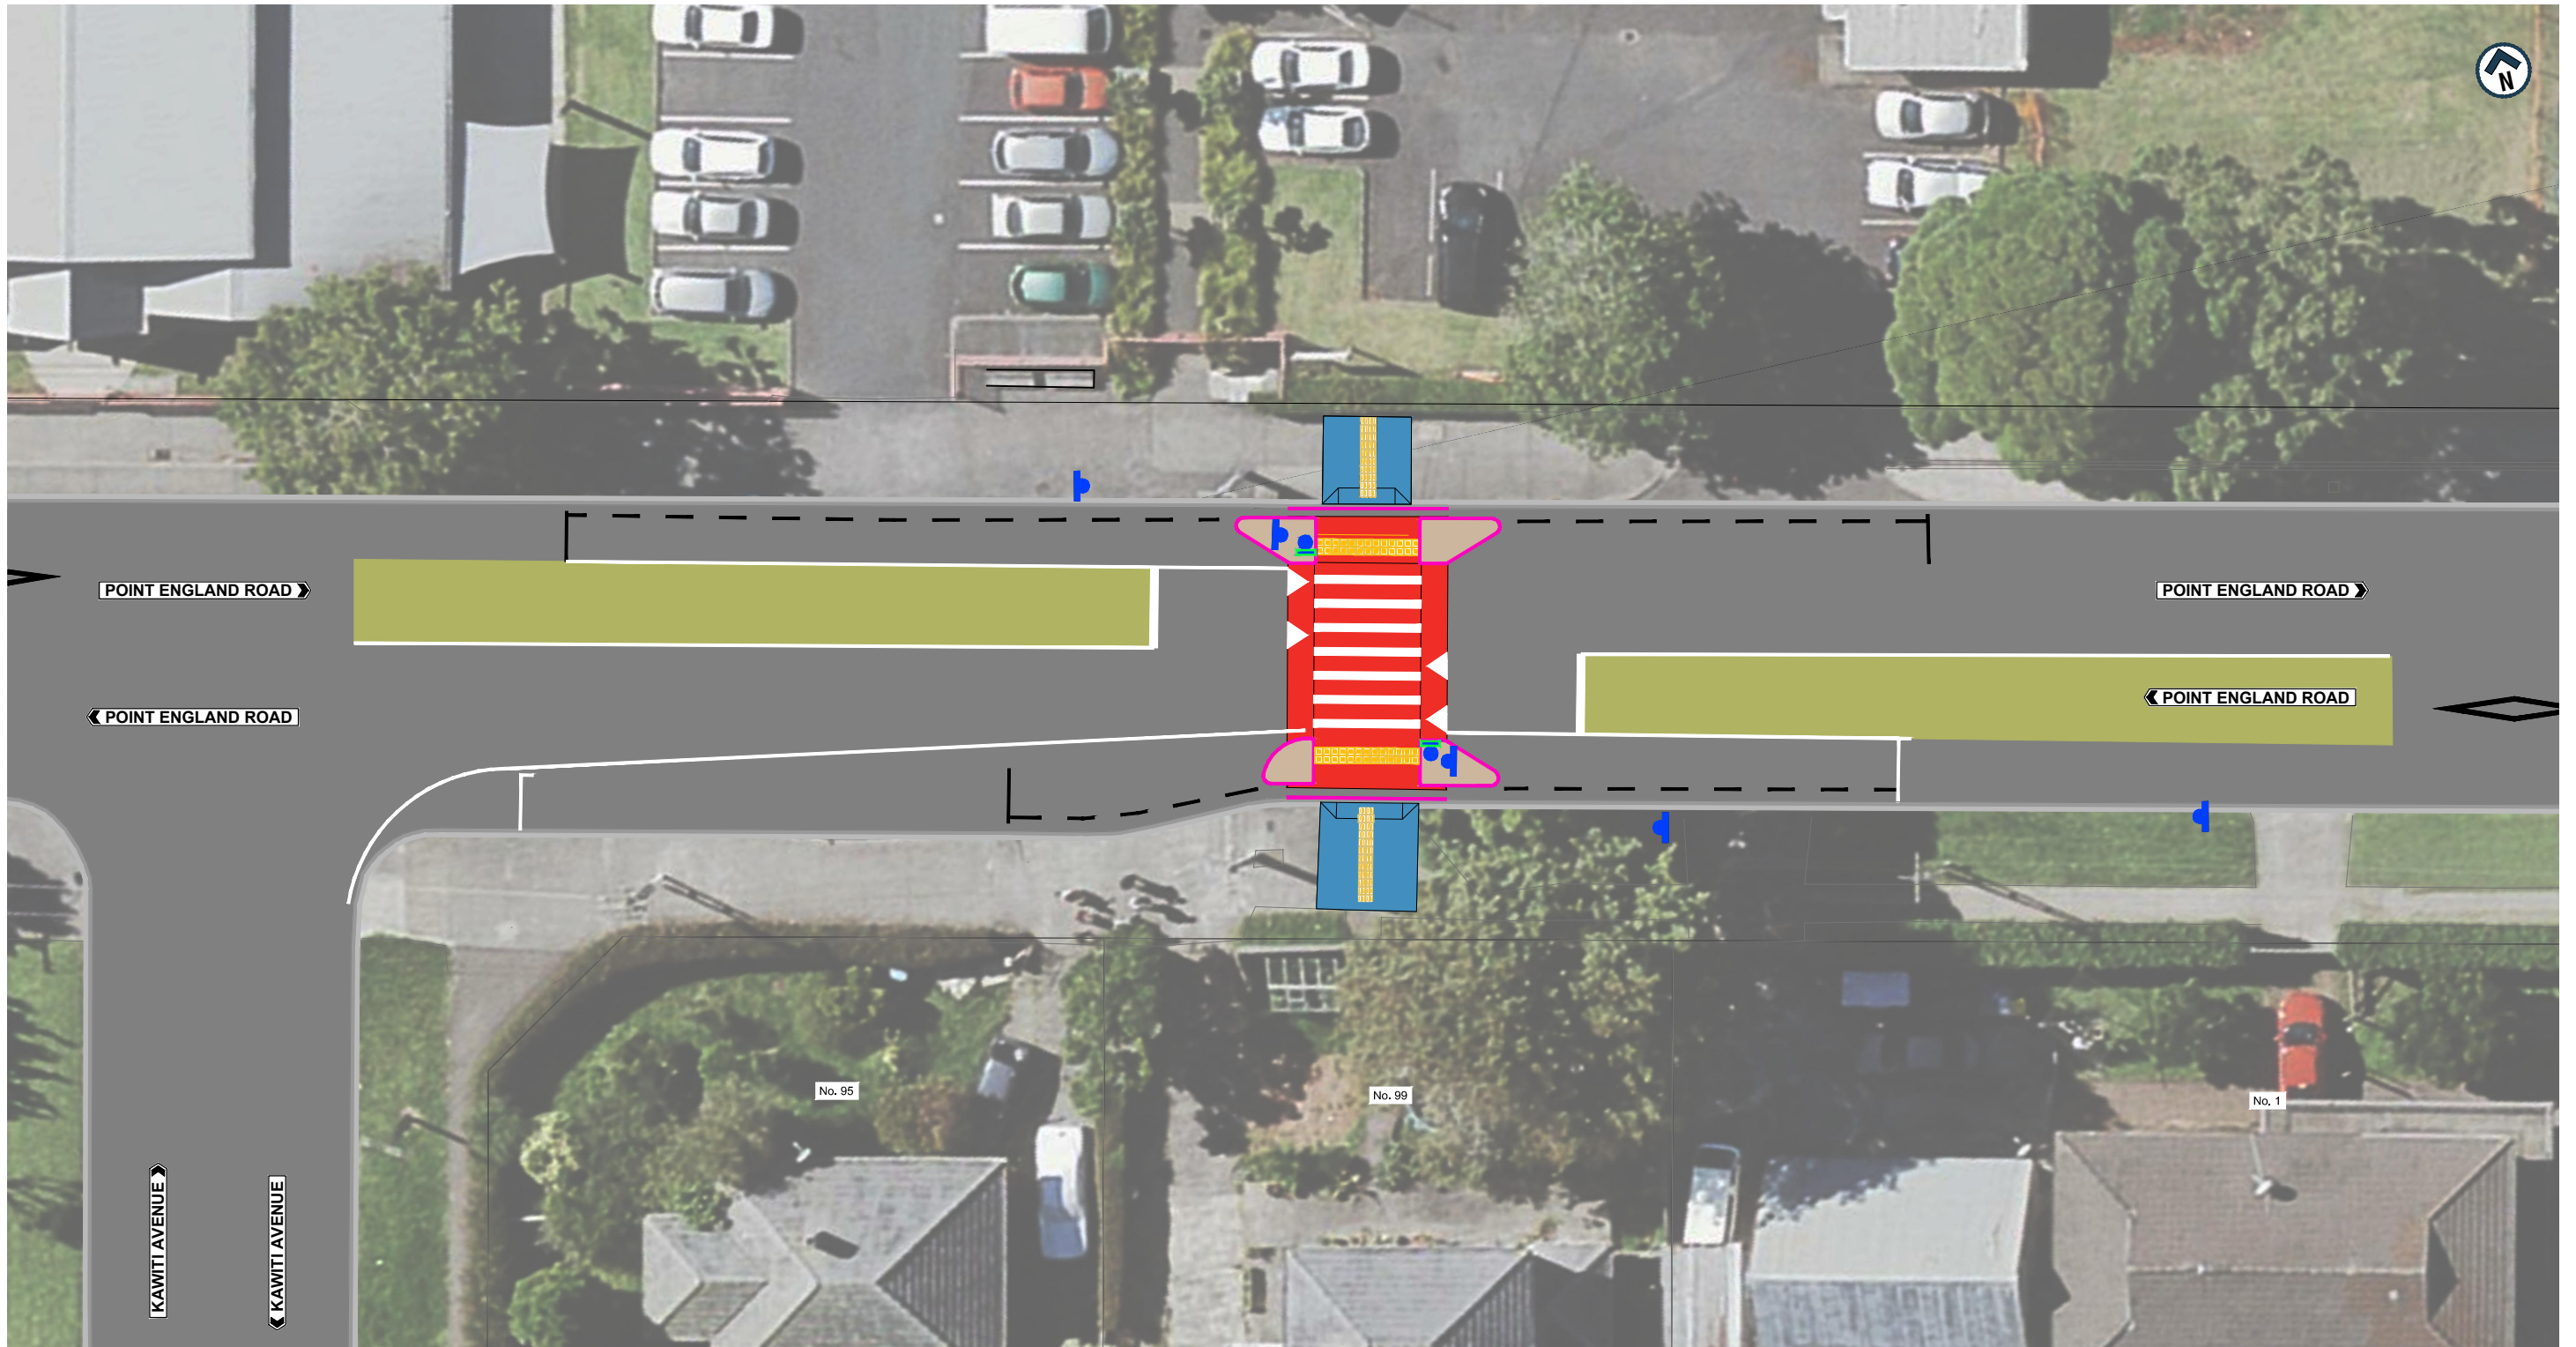

**AUCKLAND TRANSPORT**  
**99 POINT ENGLAND ROAD**  
**MASS ACTION**  
**PEDESTRIAN IMPROVEMENTS**

Status Stamp: <b>FOR CONSULTATION</b>			
Date Stamp: 16/11/2018			
A1 Scale: NTS	A3 Scale: NTS	A1 Scale: NTS	A3 Scale: NTS
Drawing No. 1A8027.00 (09) C800			Rev. <b>A</b>

**NOTE:** AERIAL VIEW IS OUTDATED AND IS FOR ILLUSTRATIVE PURPOSES ONLY