



DO NOT SCALE - IF IN DOUBT, ASK

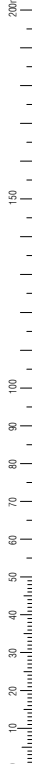

ORIGINAL SIZE A1

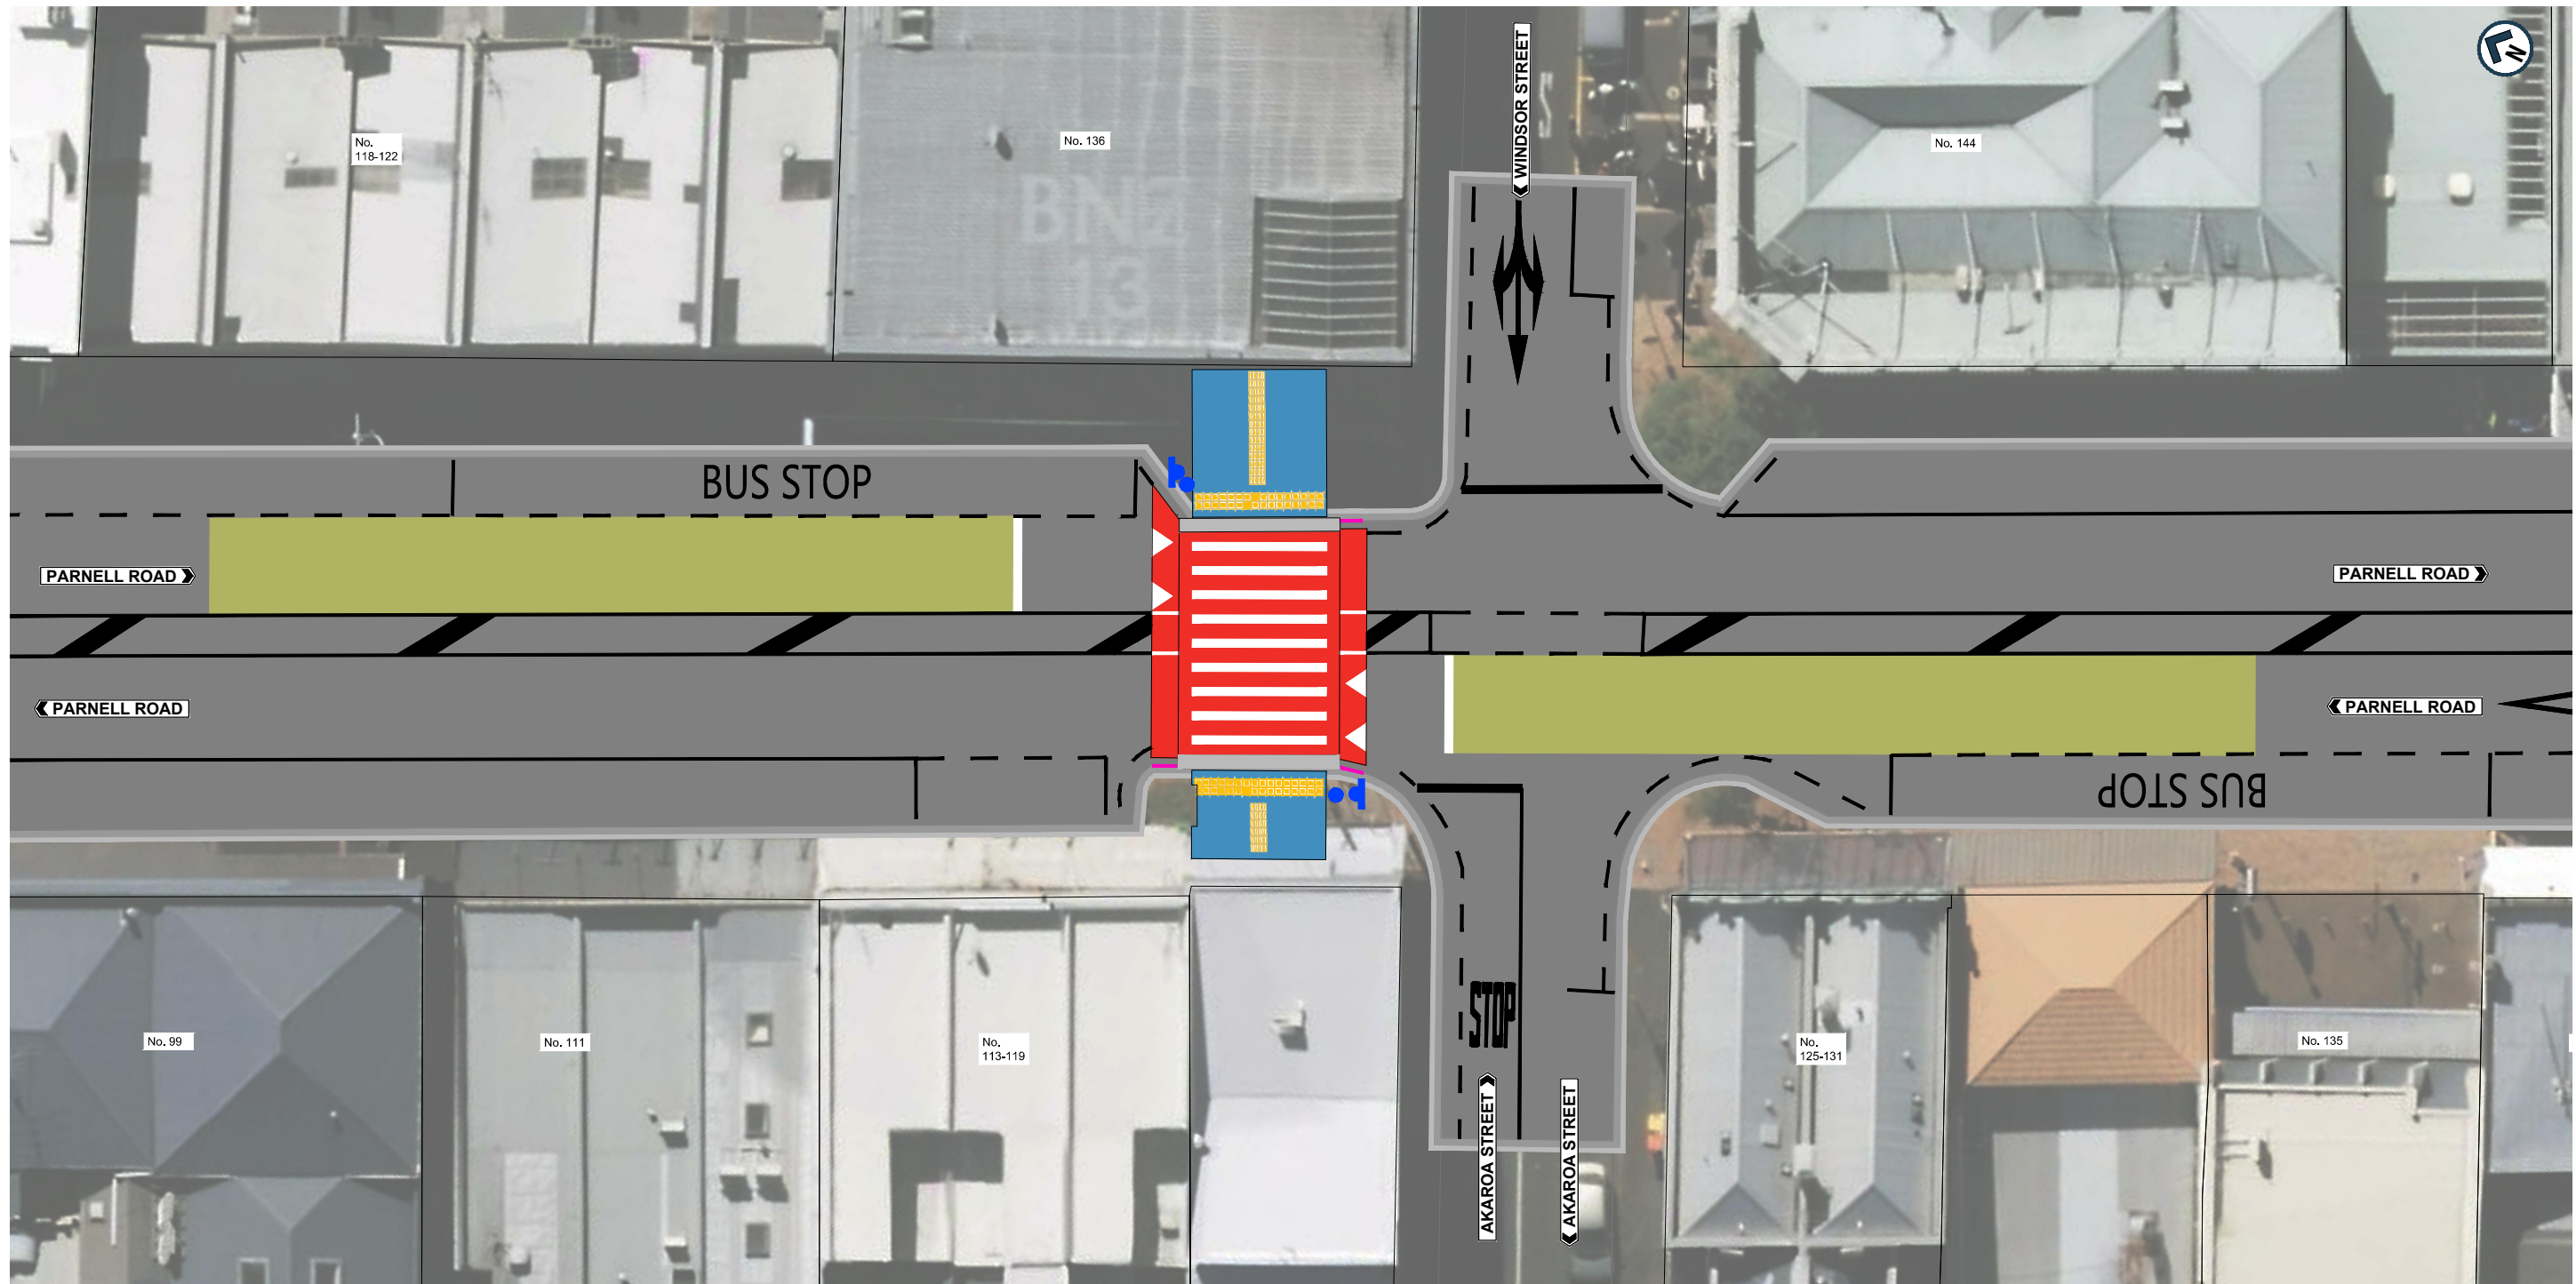

LEGEND

- NEW ROADMARKING
- EXISTING ROAD MARKING
- NEW KERBLINE
- EXISTING BROKEN YELLOW LINES "NSAAT"
- NEW / RELOCATED SIGN
- NEW BELISHA DISK AND POLE
- NEW FOOTPATH / KERB EXTENSION
- NEW HIGH FRICTION SURFACE
- NEW SPEED TABLE
- NEW DIRECTIONAL TACTILE PAVERS
- NEW WARNING TACTILE PAVERS



AUCKLAND TRANSPORT
119 PARNELL ROAD - PARNELL
MASS ACTION
PEDESTRIAN IMPROVEMENTS

FOR CONSULTATION

Date Stamp 16/11/2018

A1 Scale NTS A3 Scale NTS

Drawing No. 1A8027.00 (16) C800 Rev. A

NOTE: AERIAL VIEW IS OUTDATED AND IS FOR ILLUSTRATIVE PURPOSES ONLY