



ORIGINAL SIZE A1 20mm DO NOT SCALE - IF IN DOUBT, ASK

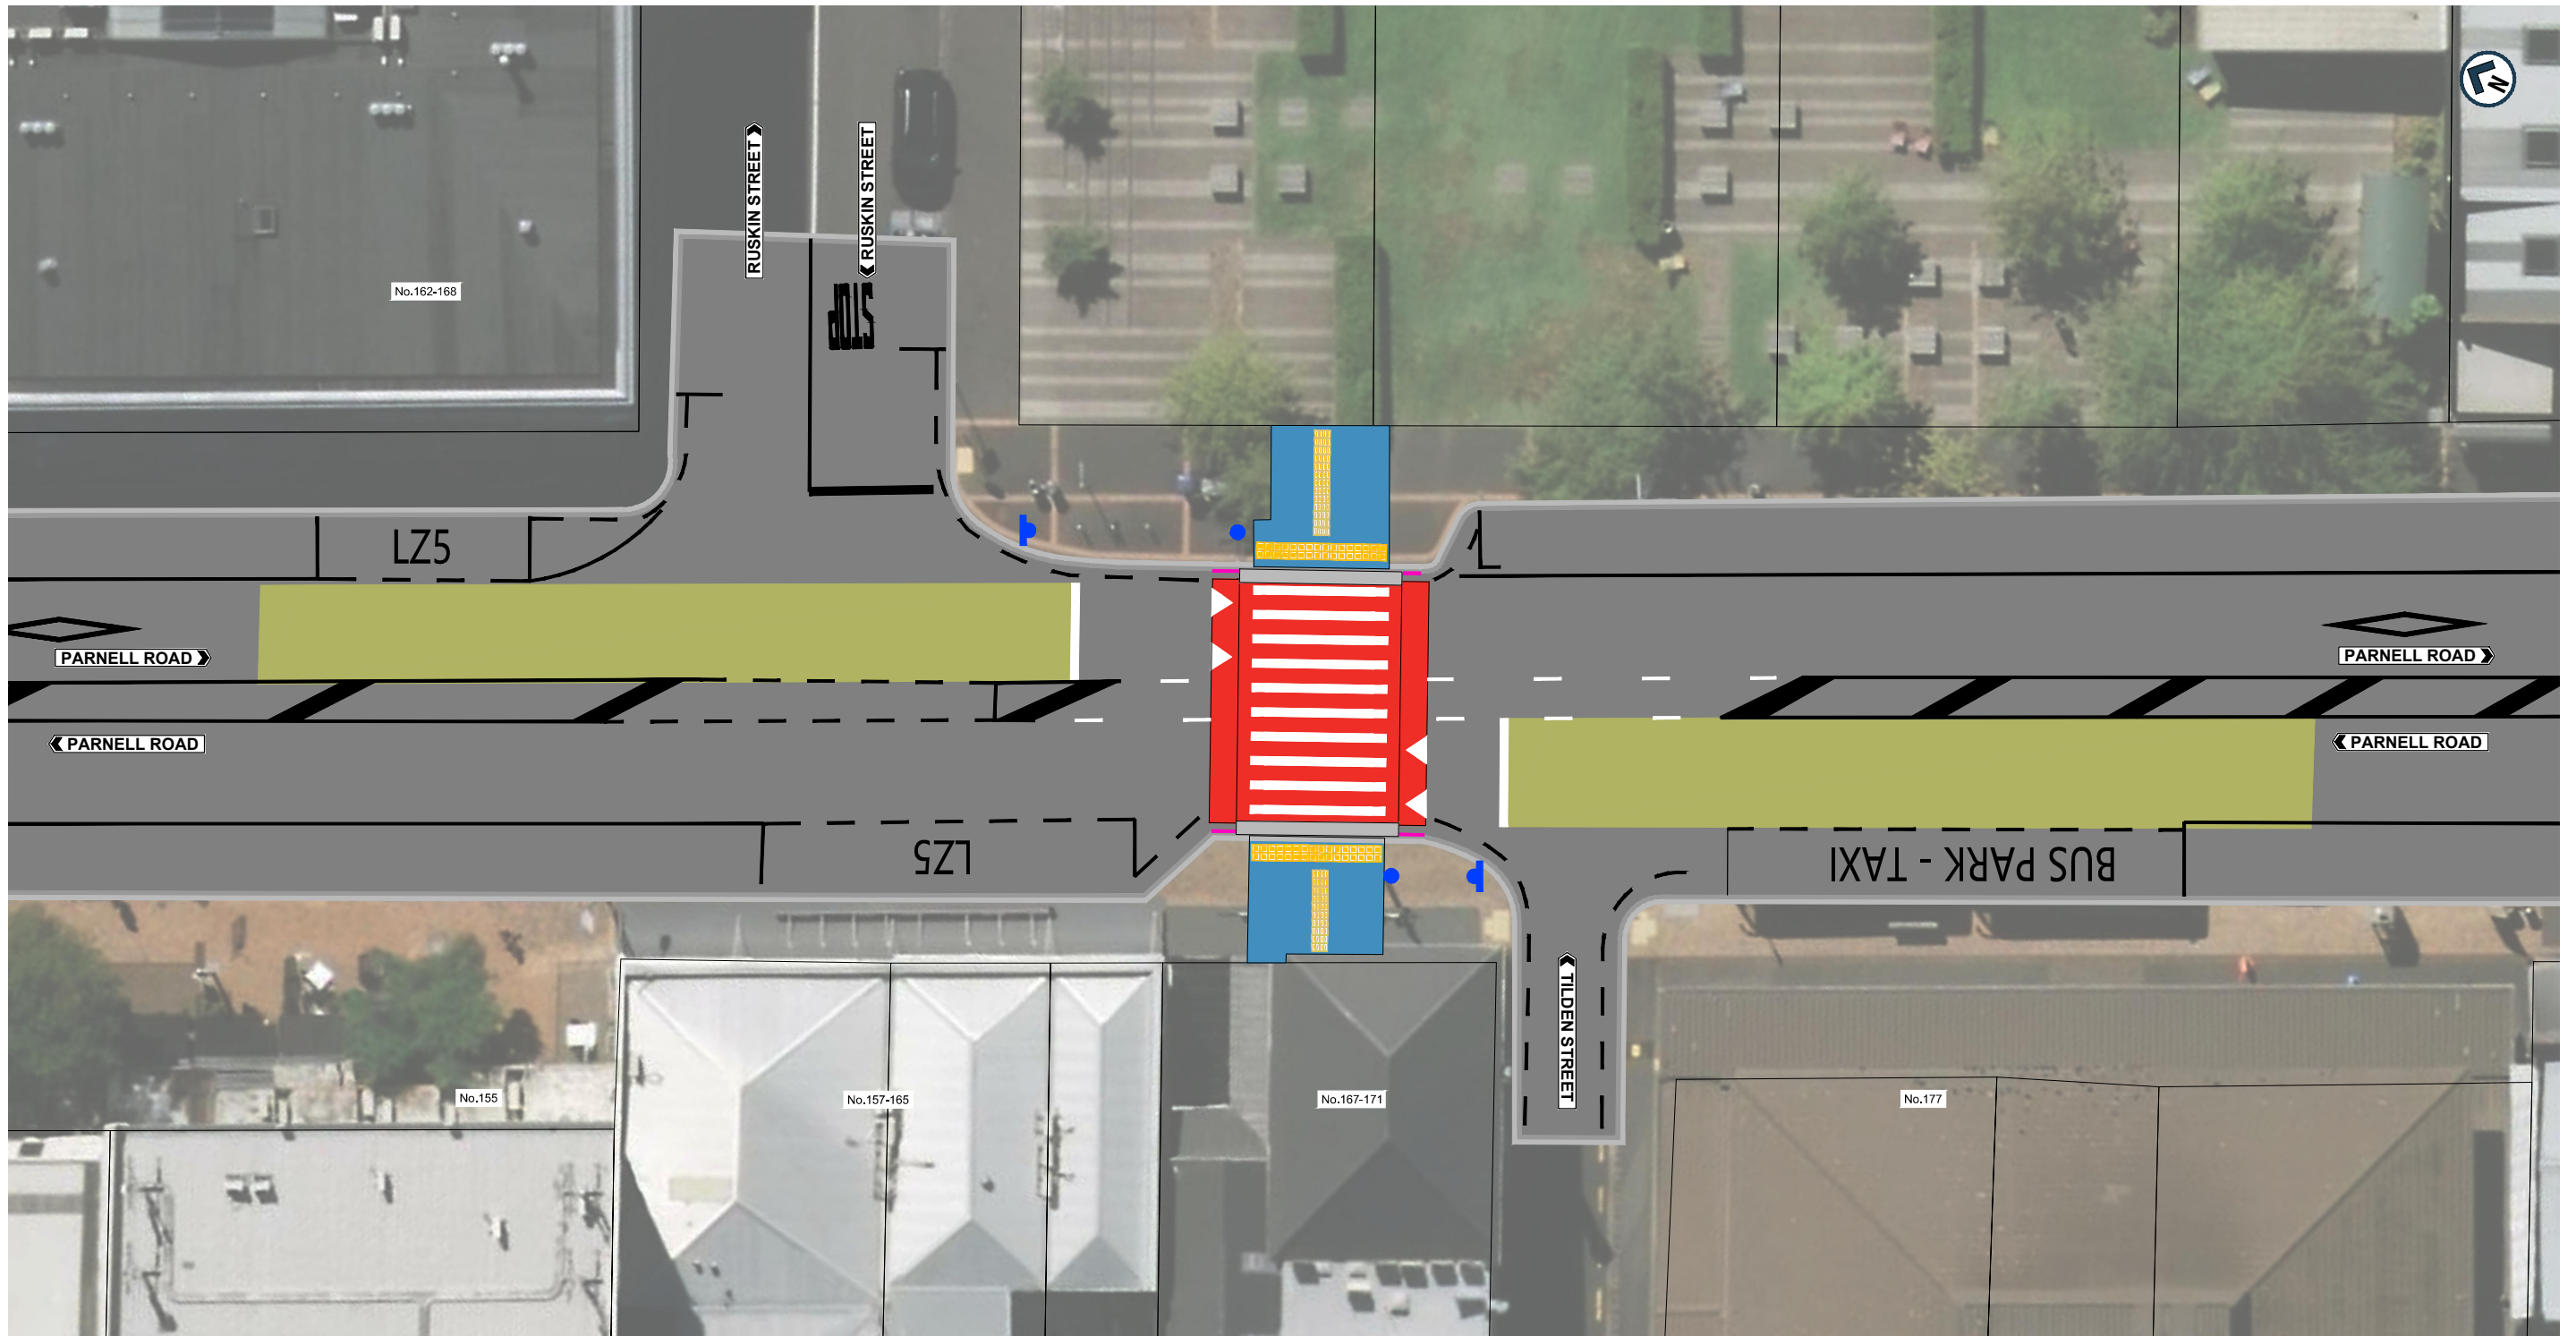

LEGEND	
	NEW ROADMARKING
	EXISTING ROAD MARKING
	NEW KERBLINE
	EXISTING BROKEN YELLOW LINES "NSAAT"
	NEW / RELOCATED SIGN
	NEW BELISHA DISK AND POLE
	NEW FOOTPATH / KERB EXTENSION
	NEW HIGH FRICTION SURFACE
	NEW SPEED TABLE
	NEW DIRECTIONAL TACTILE PAVERS
	NEW WARNING TACTILE PAVERS



**AUCKLAND TRANSPORT**  
167 PARNELL ROAD - PARNELL  
MASS ACTION  
PEDESTRIAN IMPROVEMENTS

Status Stamp			
FOR CONSULTATION			
Date Stamp			
19/11/2018			
A1 Scale	NTS	A3 Scale	NTS
Drawing No.			Rev.
1A8027.00 (18) C800			A

**NOTE:** AERIAL VIEW IS OUTDATED AND IS FOR ILLUSTRATIVE PURPOSES ONLY