



ORIGINAL SIZE A1

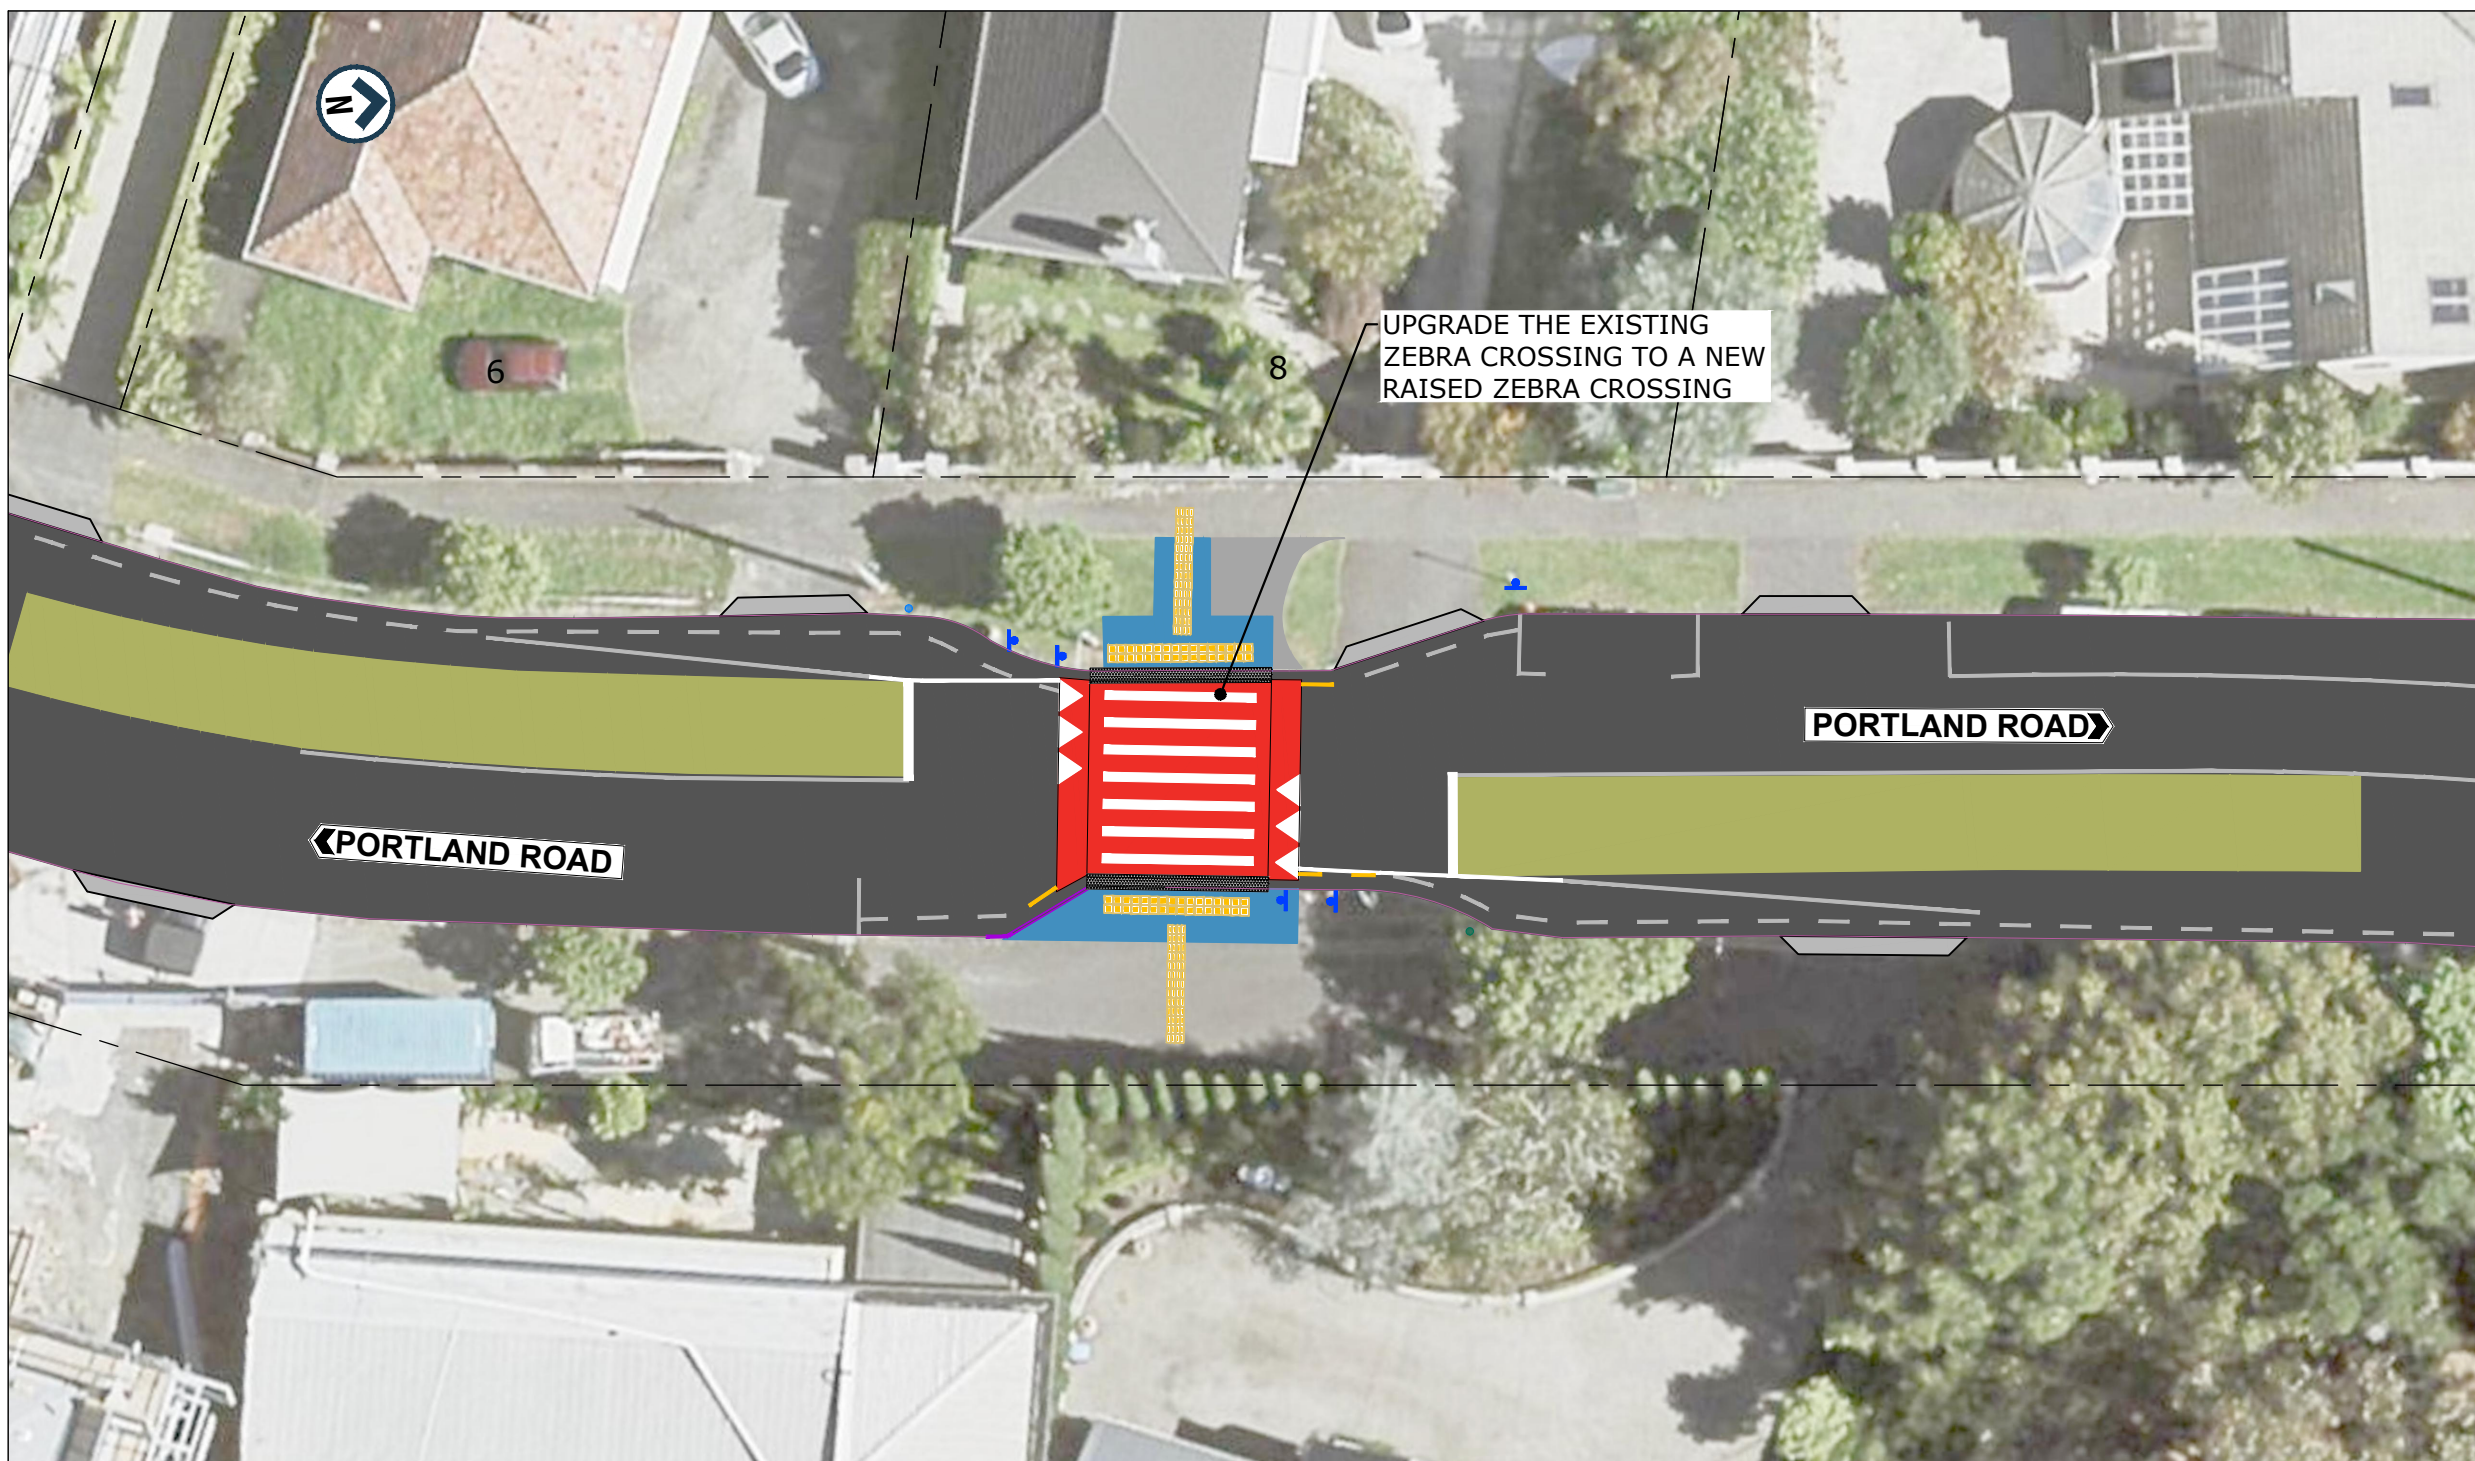

**LEGEND**

-  NEW WHITE ROADMARKING
-  EXISTING ROADMARKING
-  NEW KERBLINE
-  EXISTING KERBLINE
-  NEW BROKEN YELLOW LINES "NSAAT"
-  NEW / RELOCATED SIGN / BELISHA BEACON
-  EXISTING SIGN
-  NEW FOOTPATH
-  ANTI-SKID
-  NEW SPEED TABLE
-  NEW PRAM
-  NEW TACTILE PAVERS
-  NEW DIRECTIONAL TACTILE PAVERS
-  VEHICLE CROSSING
-  NEW / EXISTING FLAG POLE

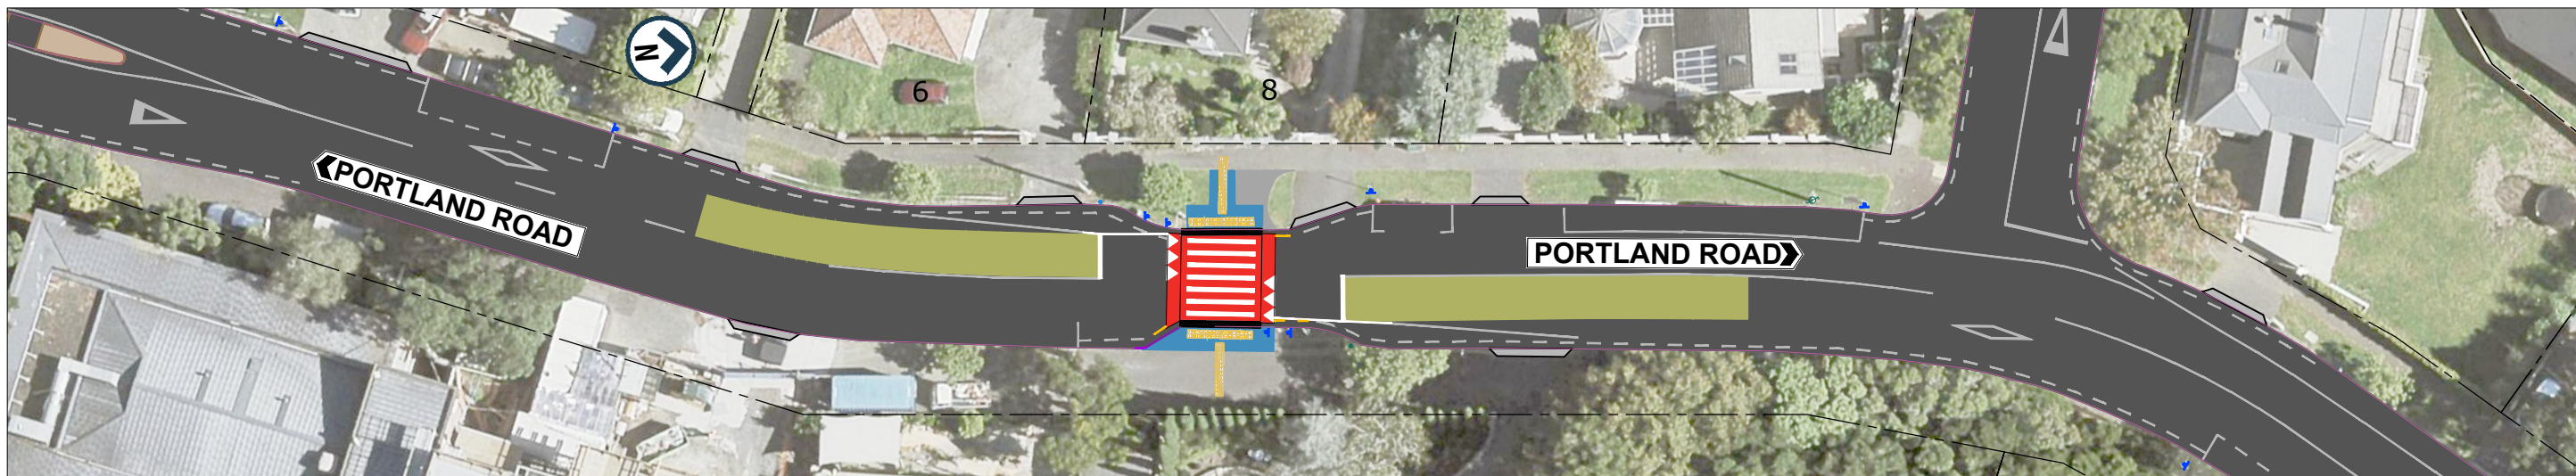

AUCKLAND TRANSPORT  
 MASS ACTION PEDESTRIAN  
 IMPROVEMENTS  
 8 PORTLAND ROAD, REMUERA

FOR CONSULTATION

Date Stamp 27/09/2018

A1	NTS	A3	NTS
----	-----	----	-----

Drawing No. 144272-CS1-201

Rev. **A**