


200mm DO NOT SCALE - IF IN DOUBT, ASK

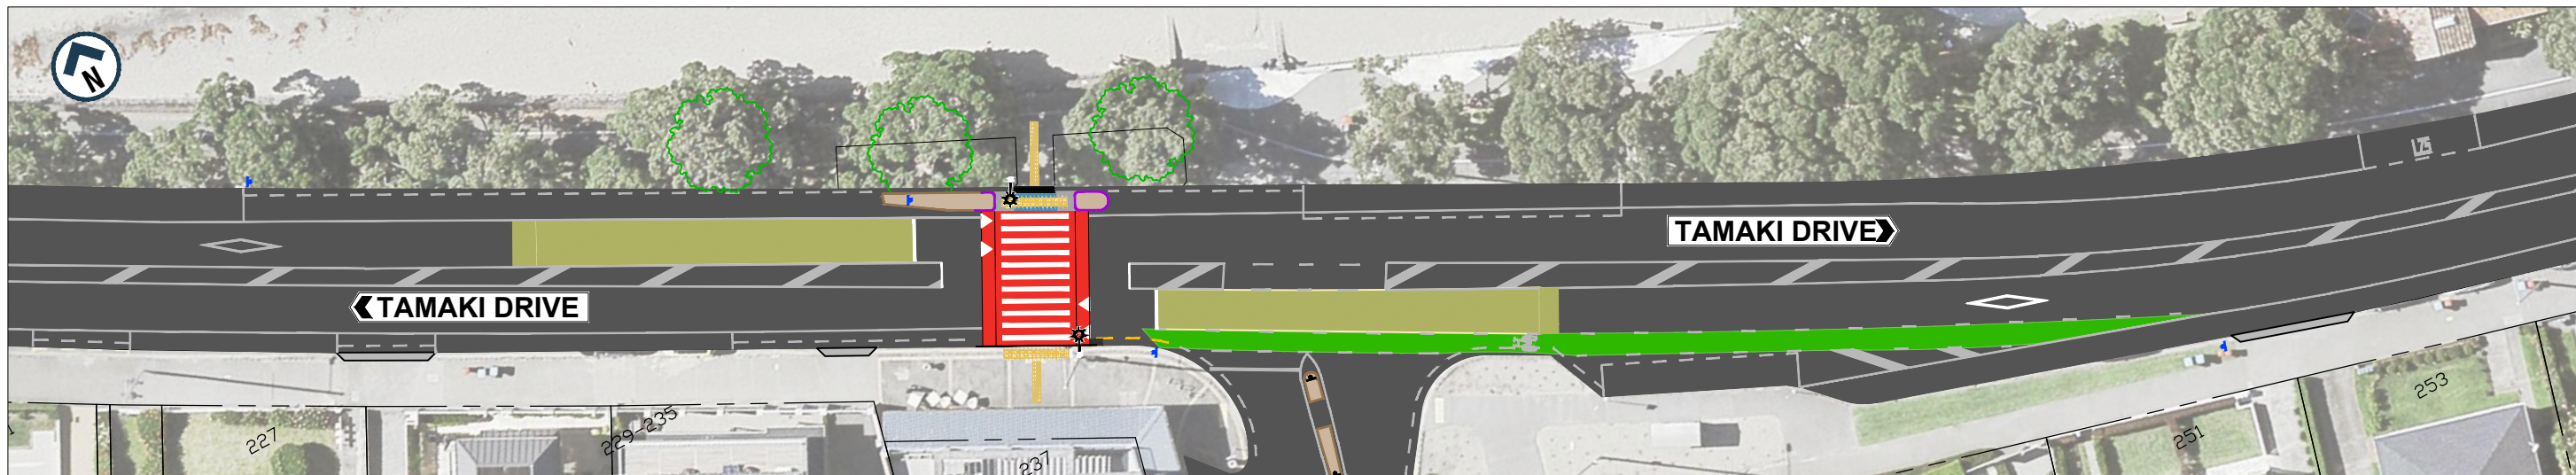

**LEGEND**

- NEW WHITE ROADMARKING
- EXISTING ROADMARKING
- NEW KERBLINE
- EXISTING KERBLINE
- NEW BROKEN YELLOW LINES "NSAAT"
- NEW / RELOCATED SIGN / BELISHA BEACON
- EXISTING SIGN
- NEW FOOTPATH
- ANTI-SKID
- NEW TRAFFIC ISLAND / SIDE ISLAND
- EXISTING TRAFFIC ISLAND / SIDE ISLAND
- NEW SPEED TABLE
- NEW PRAM
- NEW TACTILE PAVERS
- NEW DIRECTIONAL TACTILE PAVERS
- VEHICLE CROSSING



AUCKLAND TRANSPORT  
 MASS ACTION PEDESTRIAN  
 IMPROVEMENTS  
 237 TAMAKI DRIVE, KOHIMARAMA

Status Stamp				FOR CONSULTATION	
Date Stamp				25/10/2018	
A1	NTS	A3	NTS		
Drawing No.				144272-CS1-101	
				<b>A</b>	

ORIGINAL SIZE A1