

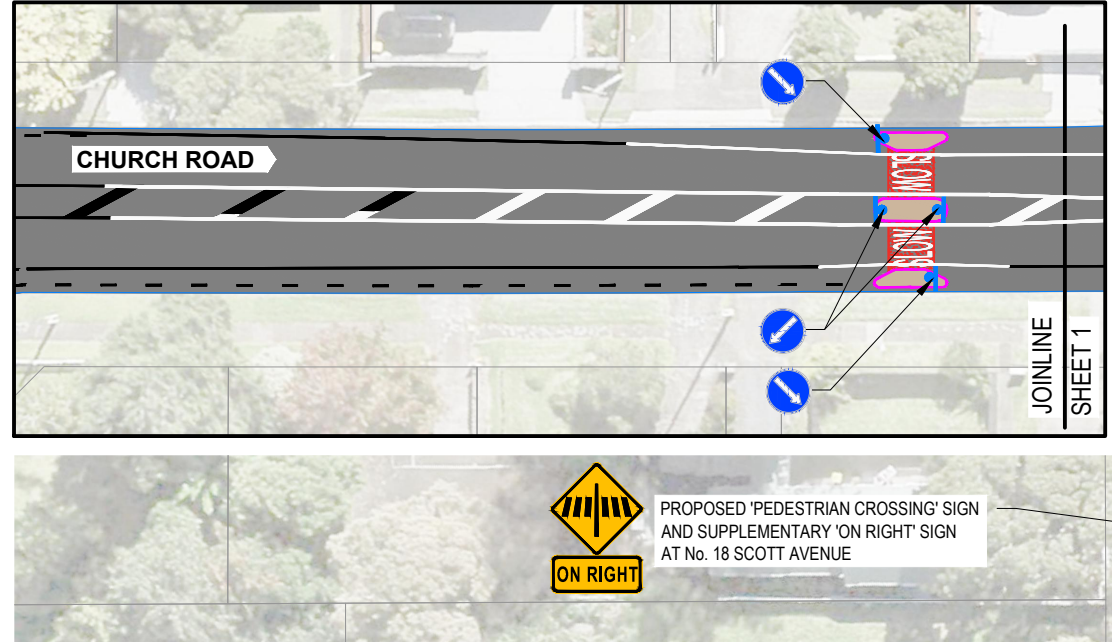


- LEGEND**
- PROPOSED KERB AND CHANNEL
 - EXISTING DRIVEWAY TO BE RECONSTRUCTED
 - PROPOSED SPEED TABLE
 - EXISTING ROAD MARKING
 - PROPOSED WHITE ROAD MARKING
 - PROPOSED YELLOW ROAD MARKING
 - PROPOSED DIRECTIONAL TACTILE PAVERS
 - PROPOSED WARNING TACTILE PAVERS
 - PROPOSED PRAM CROSSING
 - PROPOSED TRAFFIC ISLAND
 - PROPOSED LIGHT-COLOURED HIGH FRICTION SURFACING
 - PROPOSED DARK-COLOURED HIGH FRICTION SURFACING
 - EXISTING TRAFFIC SIGN
 - PROPOSED TRAFFIC SIGN
 - EXISTING WARNING TACTILE PAVERS
 - PROPOSED FOOTPATH
 - PROPOSED GRASSED BERM
 - PROPOSED RED SURFACING

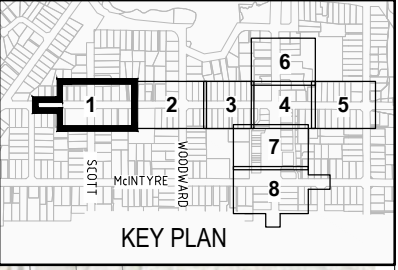

CONSULTATION


No	Revision	Note: * indicates signatures on original issue of drawing or last revision of drawing	Drawn	Job Manager	Project Director	Date

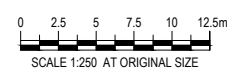

DO NOT SCALE

Drawn	Designer
Drafting Check	Design Check
Approved (Project Director)	Date
Scale 1:250	This Drawing must not be used for Construction unless signed as Approved

Client	AUCKLAND TRANSPORT
Project	MANGERE BRIDGE SAFER COMMUNITY (TOWN CENTRE)
Title	GENERAL LAYOUT SHEET 1 OF 12
Original Size	A1
Drawing No:	12507688-G101
Rev:	A

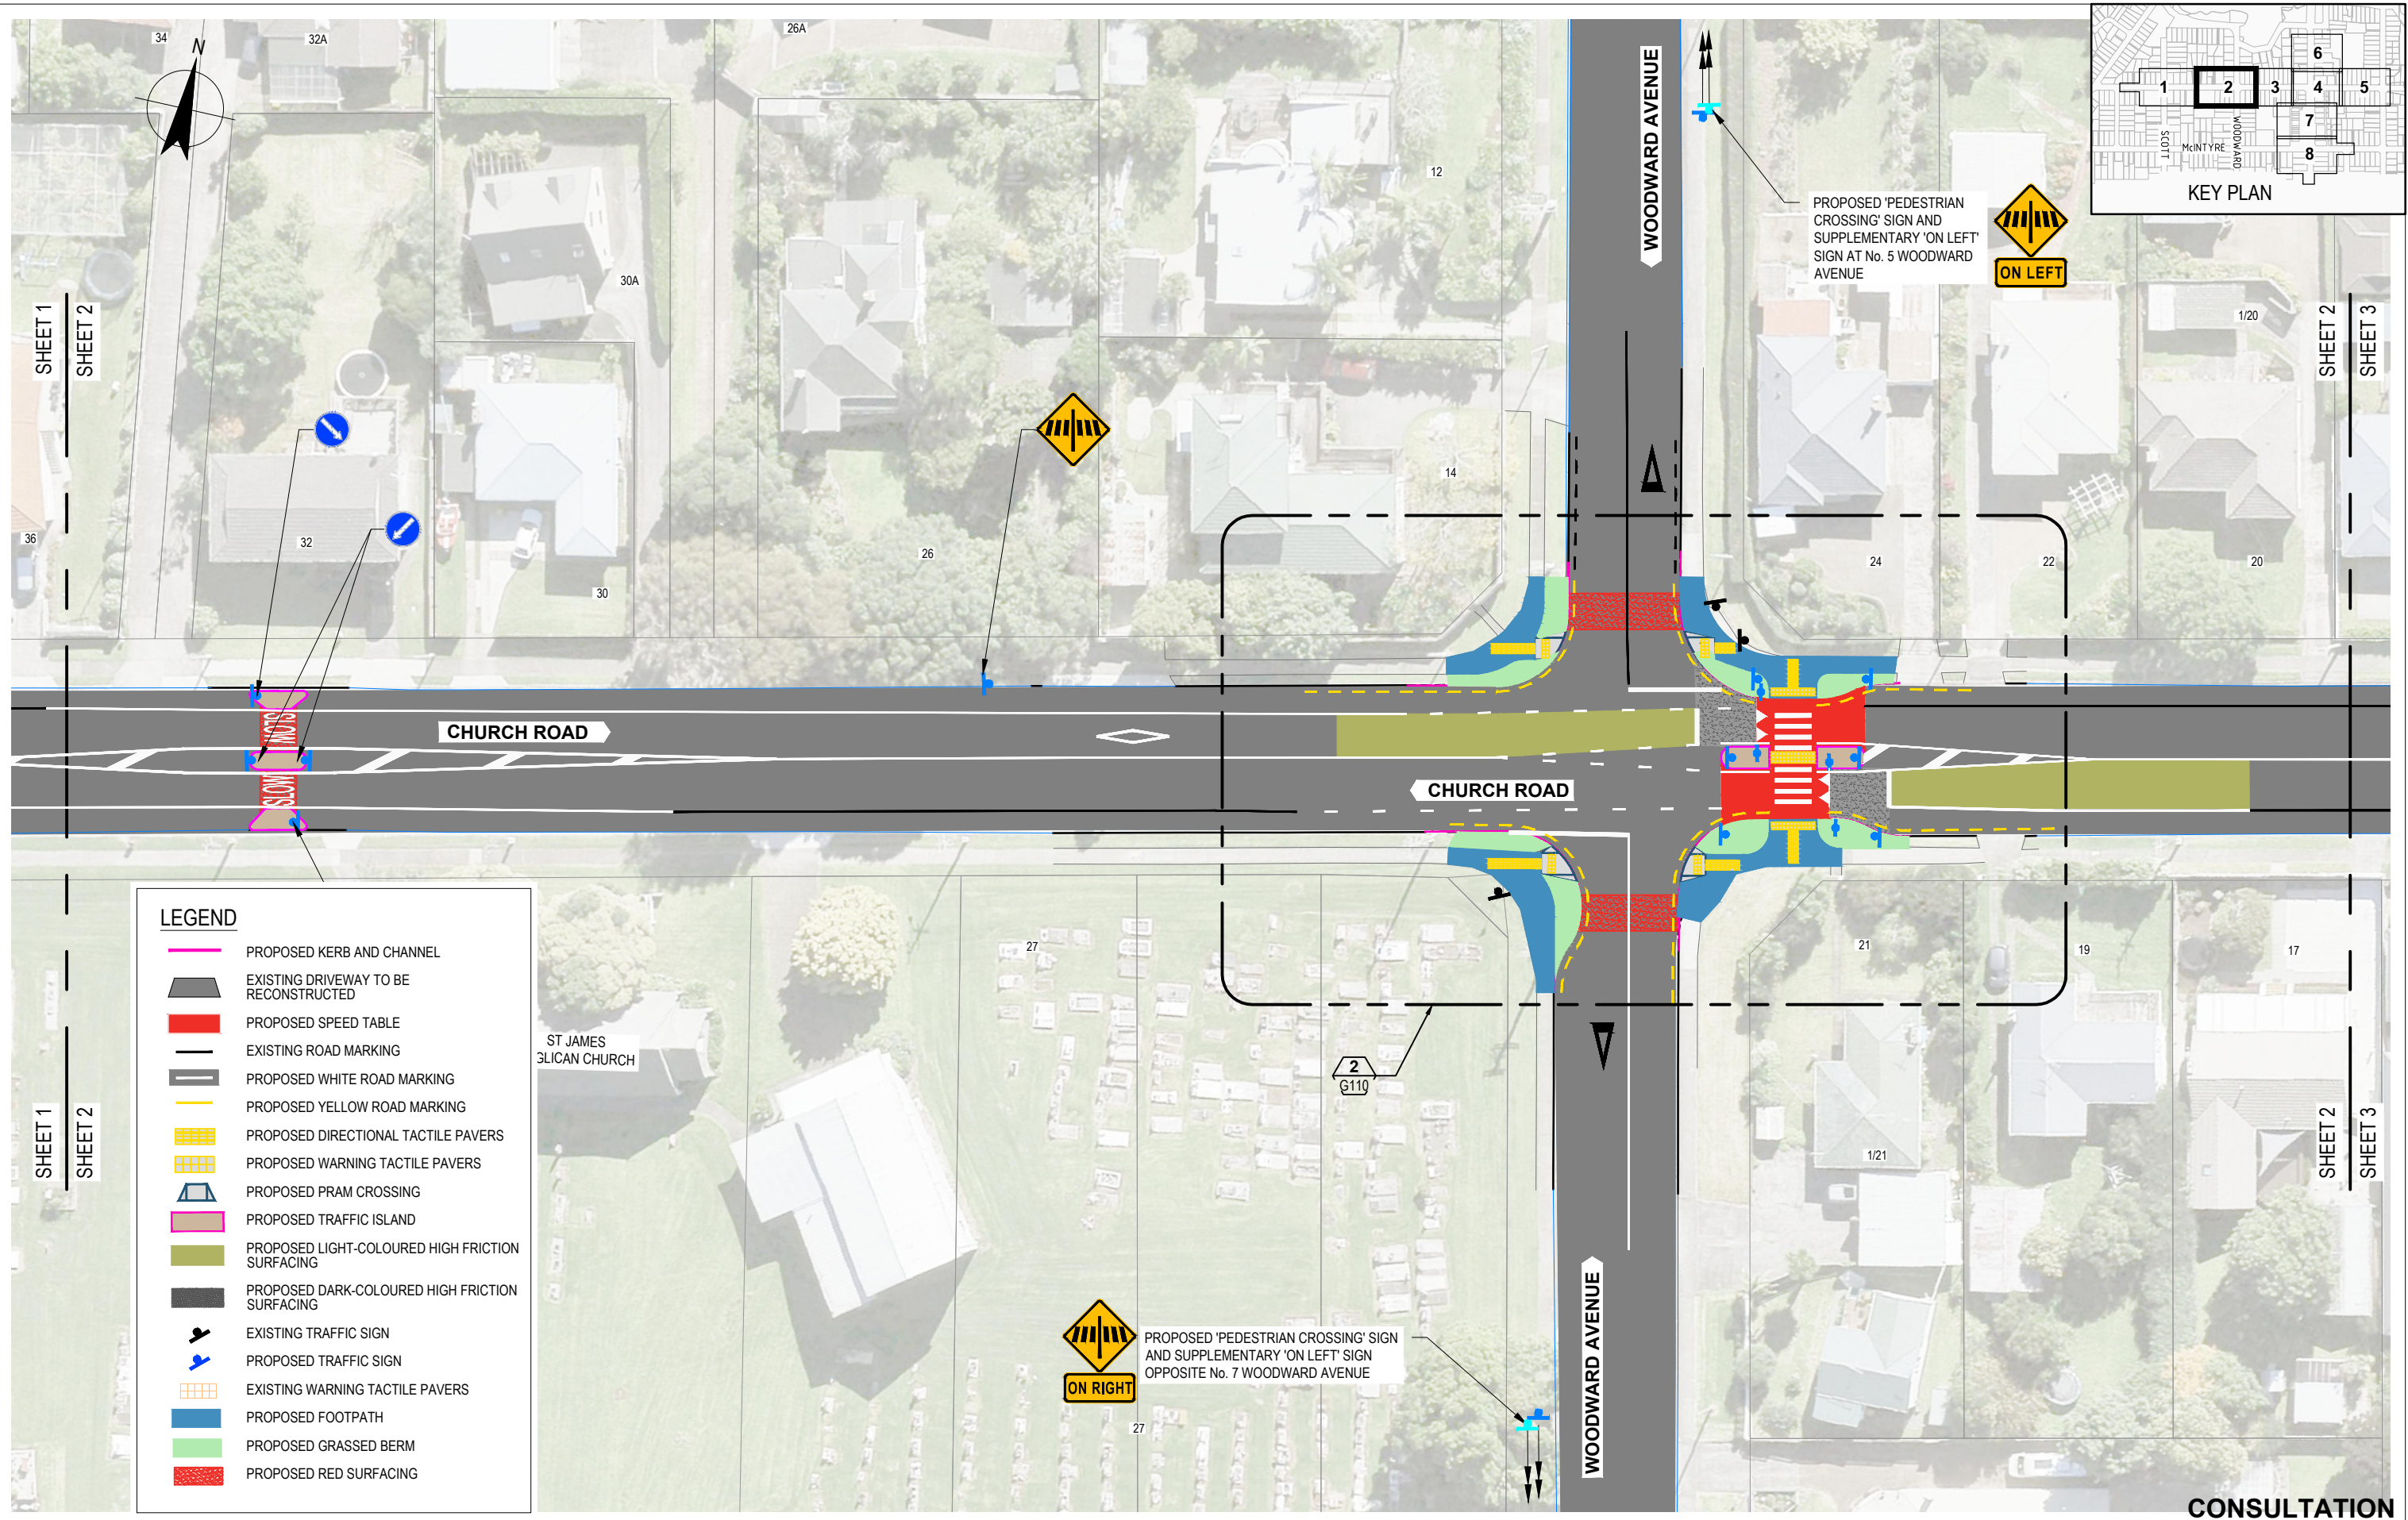


- LEGEND**
- PROPOSED KERB AND CHANNEL
 - EXISTING DRIVEWAY TO BE RECONSTRUCTED
 - PROPOSED SPEED TABLE
 - EXISTING ROAD MARKING
 - PROPOSED WHITE ROAD MARKING
 - PROPOSED YELLOW ROAD MARKING
 - PROPOSED DIRECTIONAL TACTILE PAVERS
 - PROPOSED WARNING TACTILE PAVERS
 - PROPOSED PRAM CROSSING
 - PROPOSED TRAFFIC ISLAND
 - PROPOSED LIGHT-COLOURED HIGH FRICTION SURFACING
 - PROPOSED DARK-COLOURED HIGH FRICTION SURFACING
 - EXISTING TRAFFIC SIGN
 - PROPOSED TRAFFIC SIGN
 - EXISTING WARNING TACTILE PAVERS
 - PROPOSED FOOTPATH
 - PROPOSED GRASSED BERM
 - PROPOSED RED SURFACING

ST JAMES
GLICAN CHURCH

2
G110

CONSULTATION



No	Revision	Note: * indicates signatures on original issue of drawing or last revision of drawing	Drawn	Job Manager	Project Director	Date

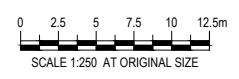

DO NOT SCALE		Drawn	Designer
		Drafting Check	Design Check
		Approved (Project Director)	
		Date	
		Scale 1:250	

Client	AUCKLAND TRANSPORT
Project	MANGERE BRIDGE SAFER COMMUNITY (TOWN CENTRE)
Title	GENERAL LAYOUT
	SHEET 2 OF 12
Original Size	A1
Drawing No:	12507688-G102
Rev:	A

This Drawing must not be used for Construction unless signed as Approved

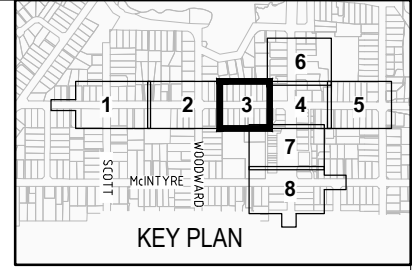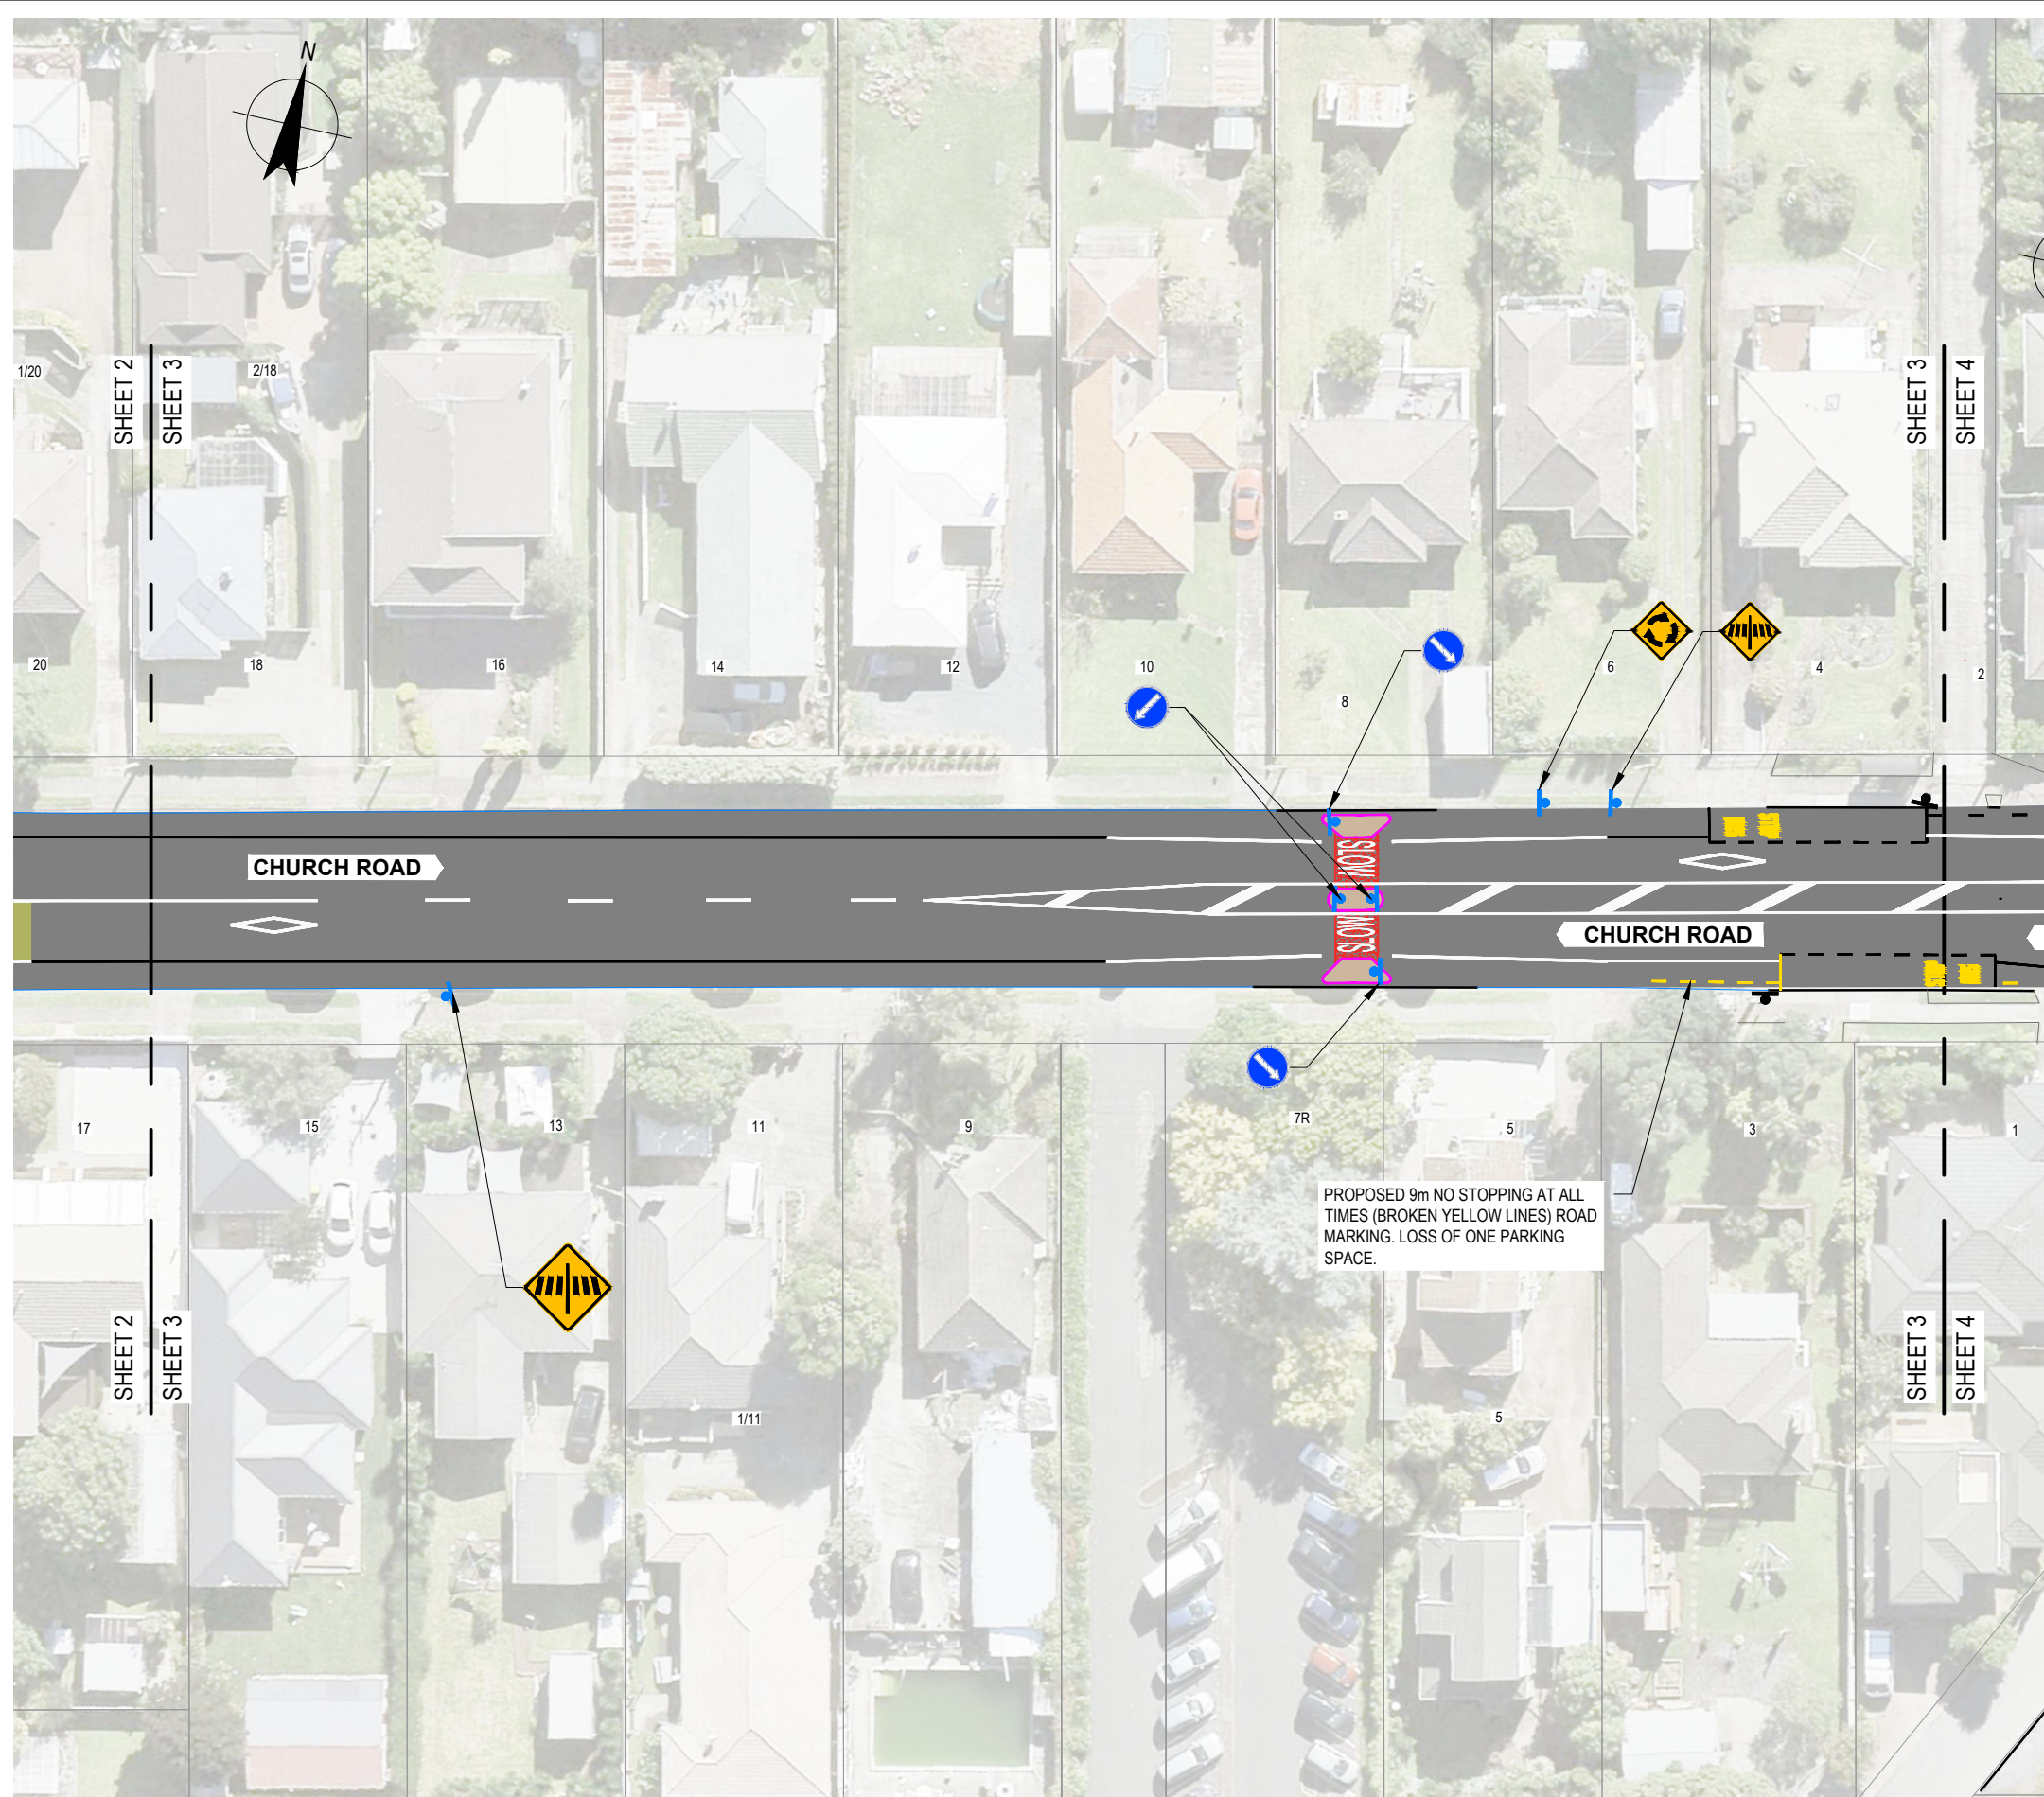


LEGEND

- PROPOSED KERB AND CHANNEL
- EXISTING DRIVEWAY TO BE RECONSTRUCTED
- PROPOSED SPEED TABLE
- EXISTING ROAD MARKING
- PROPOSED WHITE ROAD MARKING
- PROPOSED YELLOW ROAD MARKING
- PROPOSED DIRECTIONAL TACTILE PAVERS
- PROPOSED WARNING TACTILE PAVERS
- PROPOSED PRAM CROSSING
- PROPOSED TRAFFIC ISLAND
- PROPOSED LIGHT-COLOURED HIGH FRICTION SURFACING
- PROPOSED DARK-COLOURED HIGH FRICTION SURFACING
- EXISTING TRAFFIC SIGN
- PROPOSED TRAFFIC SIGN
- EXISTING WARNING TACTILE PAVERS
- PROPOSED FOOTPATH
- PROPOSED GRASSED BERM
- PROPOSED RED SURFACING



CONSULTATION

No	Revision	Note: * indicates signatures on original issue of drawing or last revision of drawing	Drawn	Job Manager	Project Director	Date

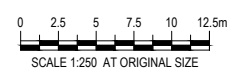

DO NOT SCALE	Drawn	Designer
	Drafting Check	Design Check
	Approved (Project Director)	
	Date	
	Scale 1:250	This Drawing must not be used for Construction unless signed as Approved

Client	AUCKLAND TRANSPORT
Project	MANGERE BRIDGE SAFER COMMUNITY (TOWN CENTRE)
Title	GENERAL LAYOUT
	SHEET 3 OF 12
Original Size	A1
Drawing No:	12507688-G103
Rev:	A

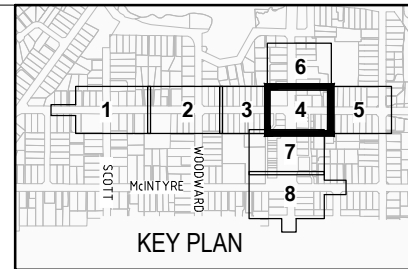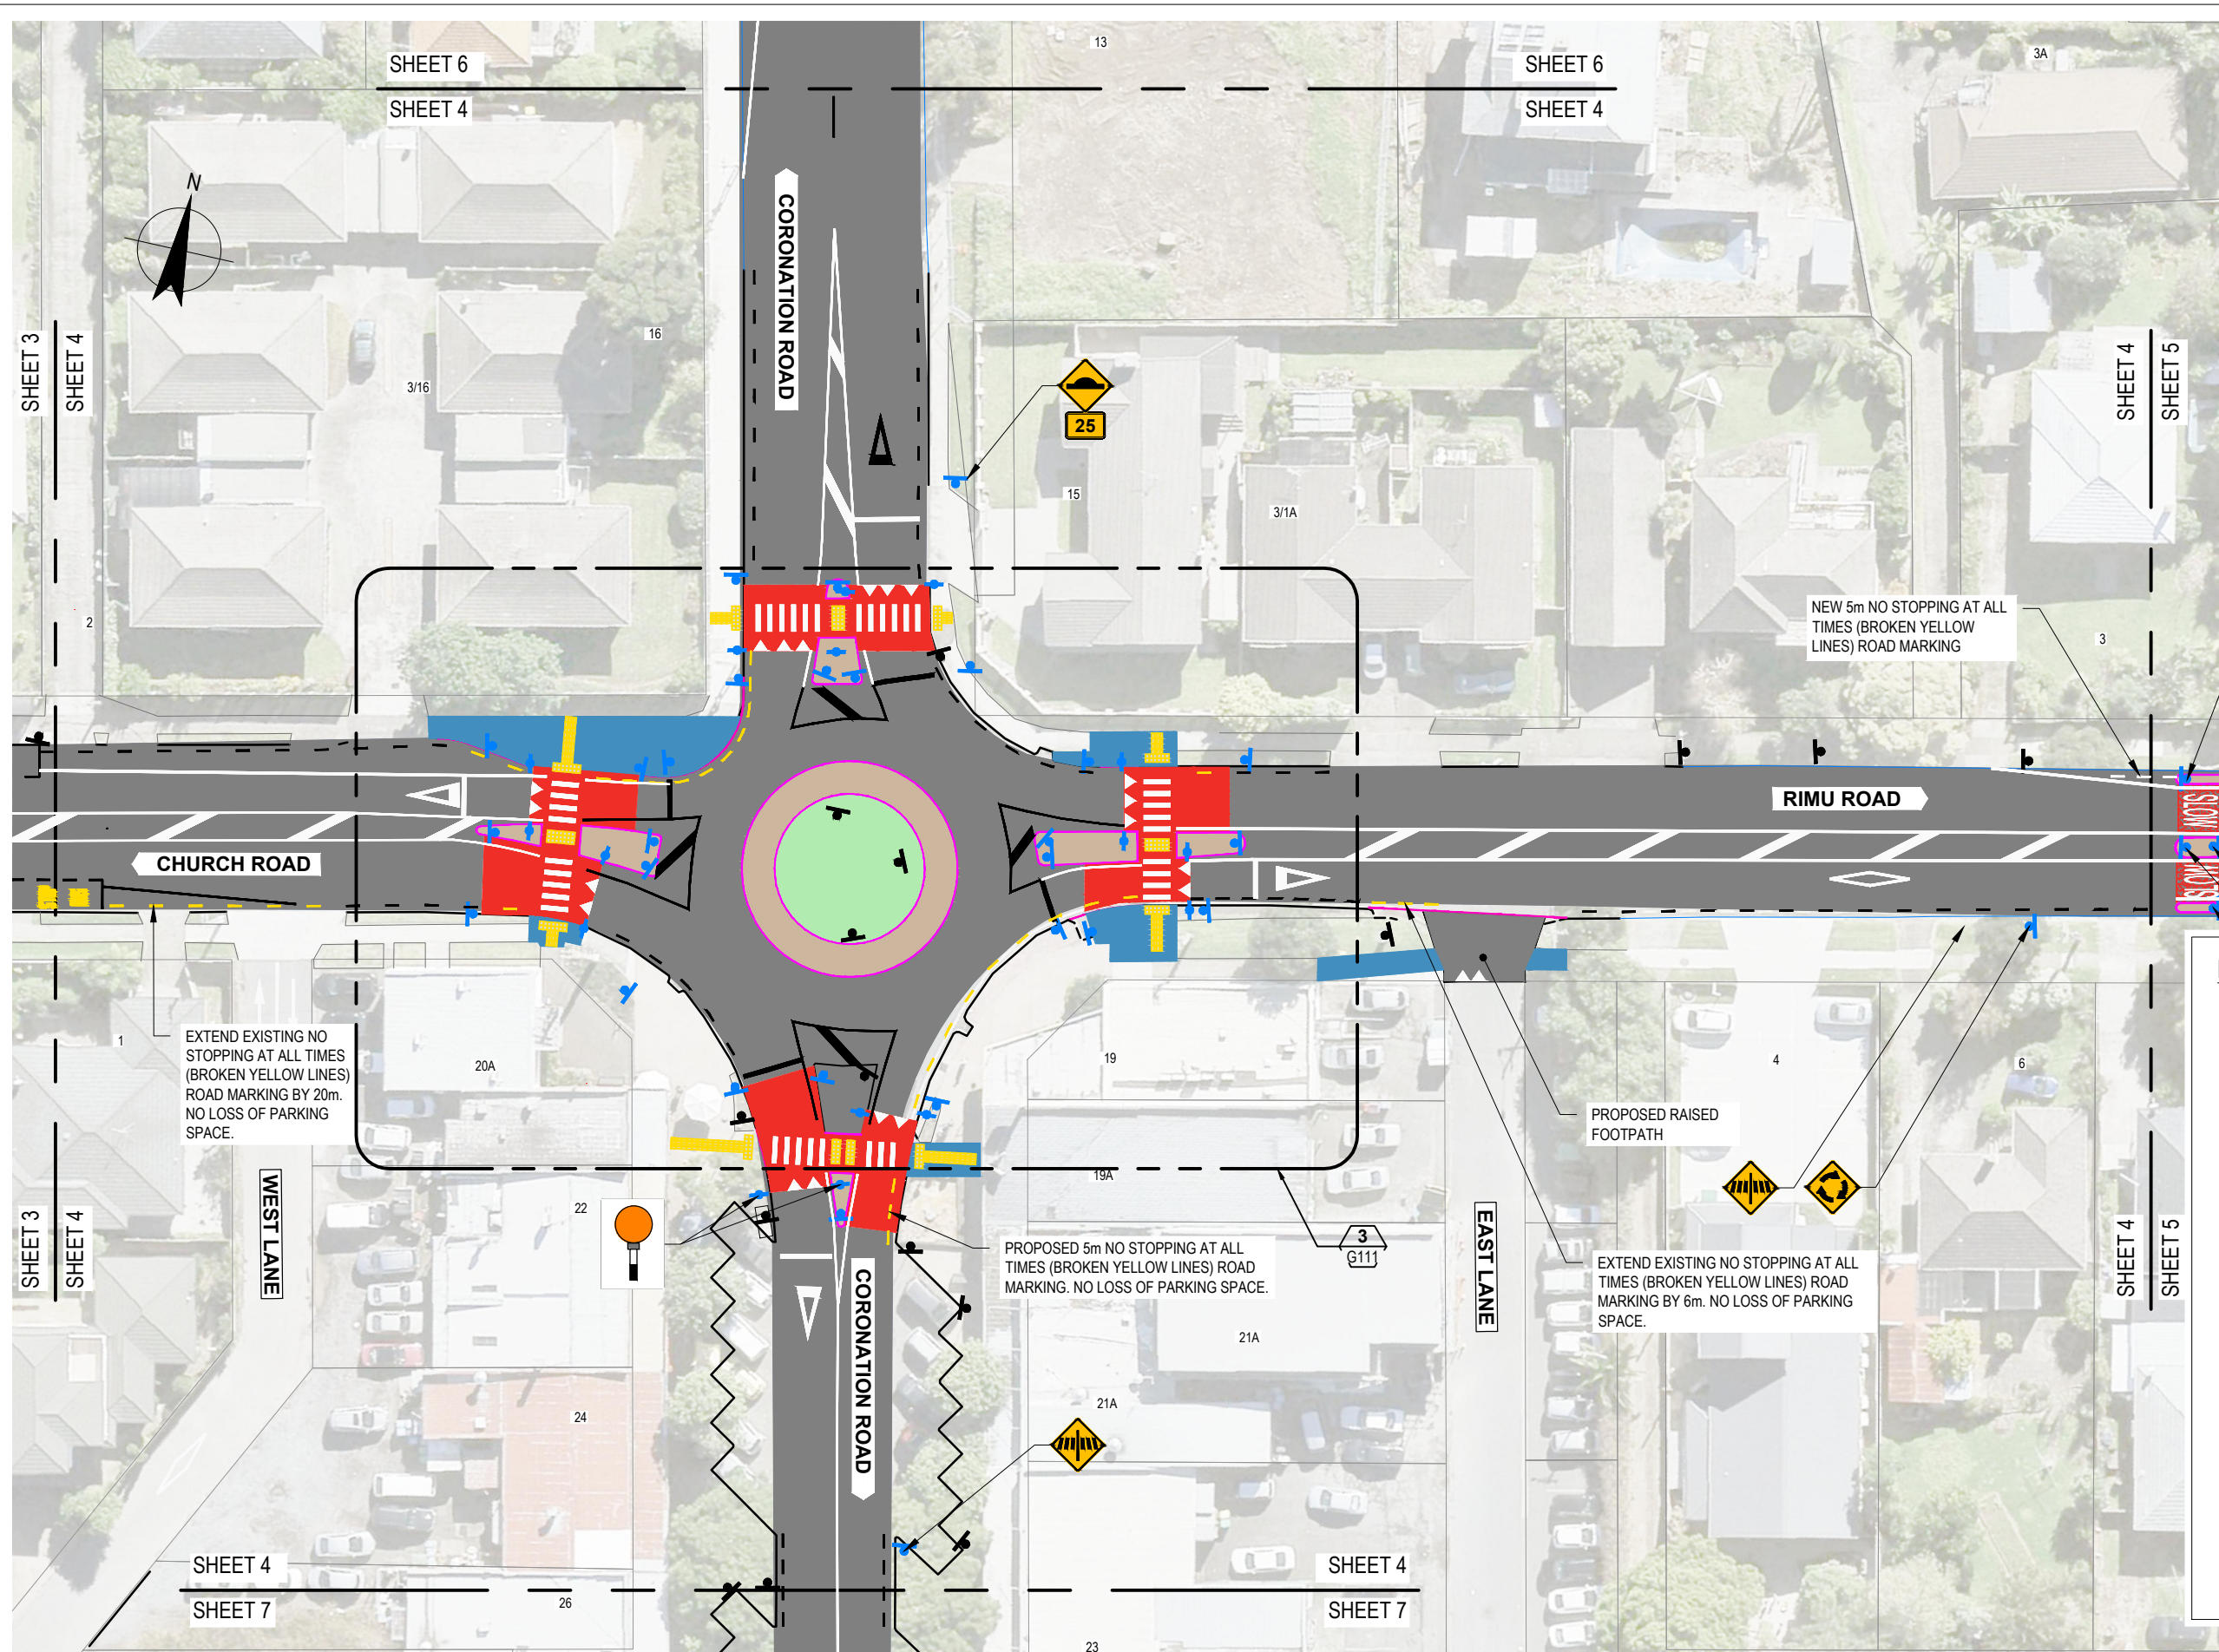


LEGEND

- PROPOSED KERB AND CHANNEL
- EXISTING DRIVEWAY TO BE RECONSTRUCTED
- PROPOSED SPEED TABLE
- EXISTING ROAD MARKING
- PROPOSED WHITE ROAD MARKING
- PROPOSED YELLOW ROAD MARKING
- PROPOSED DIRECTIONAL TACTILE PAVERS
- PROPOSED WARNING TACTILE PAVERS
- PROPOSED PRAM CROSSING
- PROPOSED TRAFFIC ISLAND
- PROPOSED LIGHT-COLOURED HIGH FRICTION SURFACING
- PROPOSED DARK-COLOURED HIGH FRICTION SURFACING
- EXISTING TRAFFIC SIGN
- PROPOSED TRAFFIC SIGN
- EXISTING WARNING TACTILE PAVERS
- PROPOSED FOOTPATH
- PROPOSED GRASSED BERM
- PROPOSED RED SURFACING


CONSULTATION

No	Revision	Note: * indicates signatures on original issue of drawing or last revision of drawing	Drawn	Job Manager	Project Director	Date

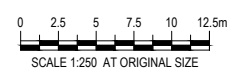





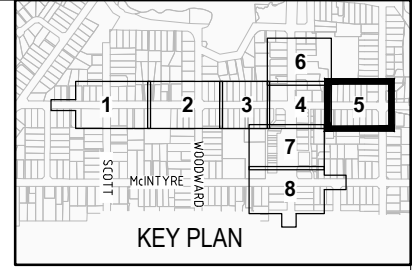









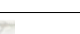



DO NOT SCALE	Drawn	Designer	Client
	Drafting Check	Design Check	Project
	Approved (Project Director)		Title
	Date		Original Size
Scale 1:250	This Drawing must not be used for Construction unless signed as Approved		A1 Drawing No: 12507688-G104

AUCKLAND TRANSPORT
MANGERE BRIDGE SAFER COMMUNITY (TOWN CENTRE)
GENERAL LAYOUT
SHEET 4 OF 12
 Rev: **A**




LEGEND

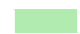-  PROPOSED KERB AND CHANNEL
-  EXISTING DRIVEWAY TO BE RECONSTRUCTED
-  PROPOSED SPEED TABLE
-  EXISTING ROAD MARKING
-  PROPOSED WHITE ROAD MARKING
-  PROPOSED YELLOW ROAD MARKING
-  PROPOSED DIRECTIONAL TACTILE PAVERS
-  PROPOSED WARNING TACTILE PAVERS
-  PROPOSED PRAM CROSSING
-  PROPOSED TRAFFIC ISLAND
-  PROPOSED LIGHT-COLOURED HIGH FRICTION SURFACING
-  PROPOSED DARK-COLOURED HIGH FRICTION SURFACING
-  EXISTING TRAFFIC SIGN
-  PROPOSED TRAFFIC SIGN
-  EXISTING WARNING TACTILE PAVERS
-  PROPOSED FOOTPATH
-  PROPOSED GRASSED BERM
-  PROPOSED RED SURFACING


CONSULTATION

No	Revision	Note: * indicates signatures on original issue of drawing or last revision of drawing	Drawn	Job Manager	Project Director	Date

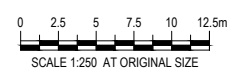

DO NOT SCALE		Drawn	Designer
		Drafting Check	Design Check
		Approved (Project Director)	
		Date	
Scale	1:250	This Drawing must not be used for Construction unless signed as Approved	

Client	AUCKLAND TRANSPORT
Project	MANGERE BRIDGE SAFER COMMUNITY (TOWN CENTRE)
Title	GENERAL LAYOUT SHEET 5 OF 12
Original Size	A1
Drawing No:	12507688-G105
Rev:	A

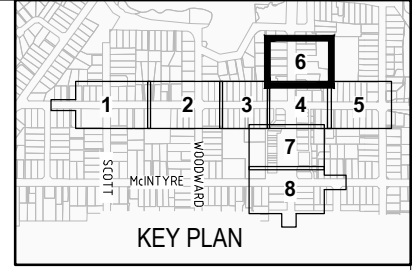


LEGEND

- PROPOSED KERB AND CHANNEL
- EXISTING DRIVEWAY TO BE RECONSTRUCTED
- PROPOSED SPEED TABLE
- EXISTING ROAD MARKING
- PROPOSED WHITE ROAD MARKING
- PROPOSED YELLOW ROAD MARKING
- PROPOSED DIRECTIONAL TACTILE PAVERS
- PROPOSED WARNING TACTILE PAVERS
- PROPOSED PRAM CROSSING
- PROPOSED TRAFFIC ISLAND
- PROPOSED LIGHT-COLOURED HIGH FRICTION SURFACING
- PROPOSED DARK-COLOURED HIGH FRICTION SURFACING
- EXISTING TRAFFIC SIGN
- PROPOSED TRAFFIC SIGN
- EXISTING WARNING TACTILE PAVERS
- PROPOSED FOOTPATH
- PROPOSED GRASSED BERM
- PROPOSED RED SURFACING

CONSULTATION


No	Revision	Note: * indicates signatures on original issue of drawing or last revision of drawing	Drawn	Job Manager	Project Director	Date

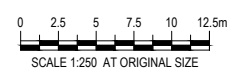

DO NOT SCALE

Drawn	Designer
Drafting Check	Design Check
Approved (Project Director)	
Date	
Scale 1:250	This Drawing must not be used for Construction unless signed as Approved

Client	AUCKLAND TRANSPORT
Project	MANGERE BRIDGE SAFER COMMUNITY (TOWN CENTRE)
Title	GENERAL LAYOUT
	SHEET 6 OF 12
Original Size	A1
Drawing No:	12507688-G106
Rev:	A

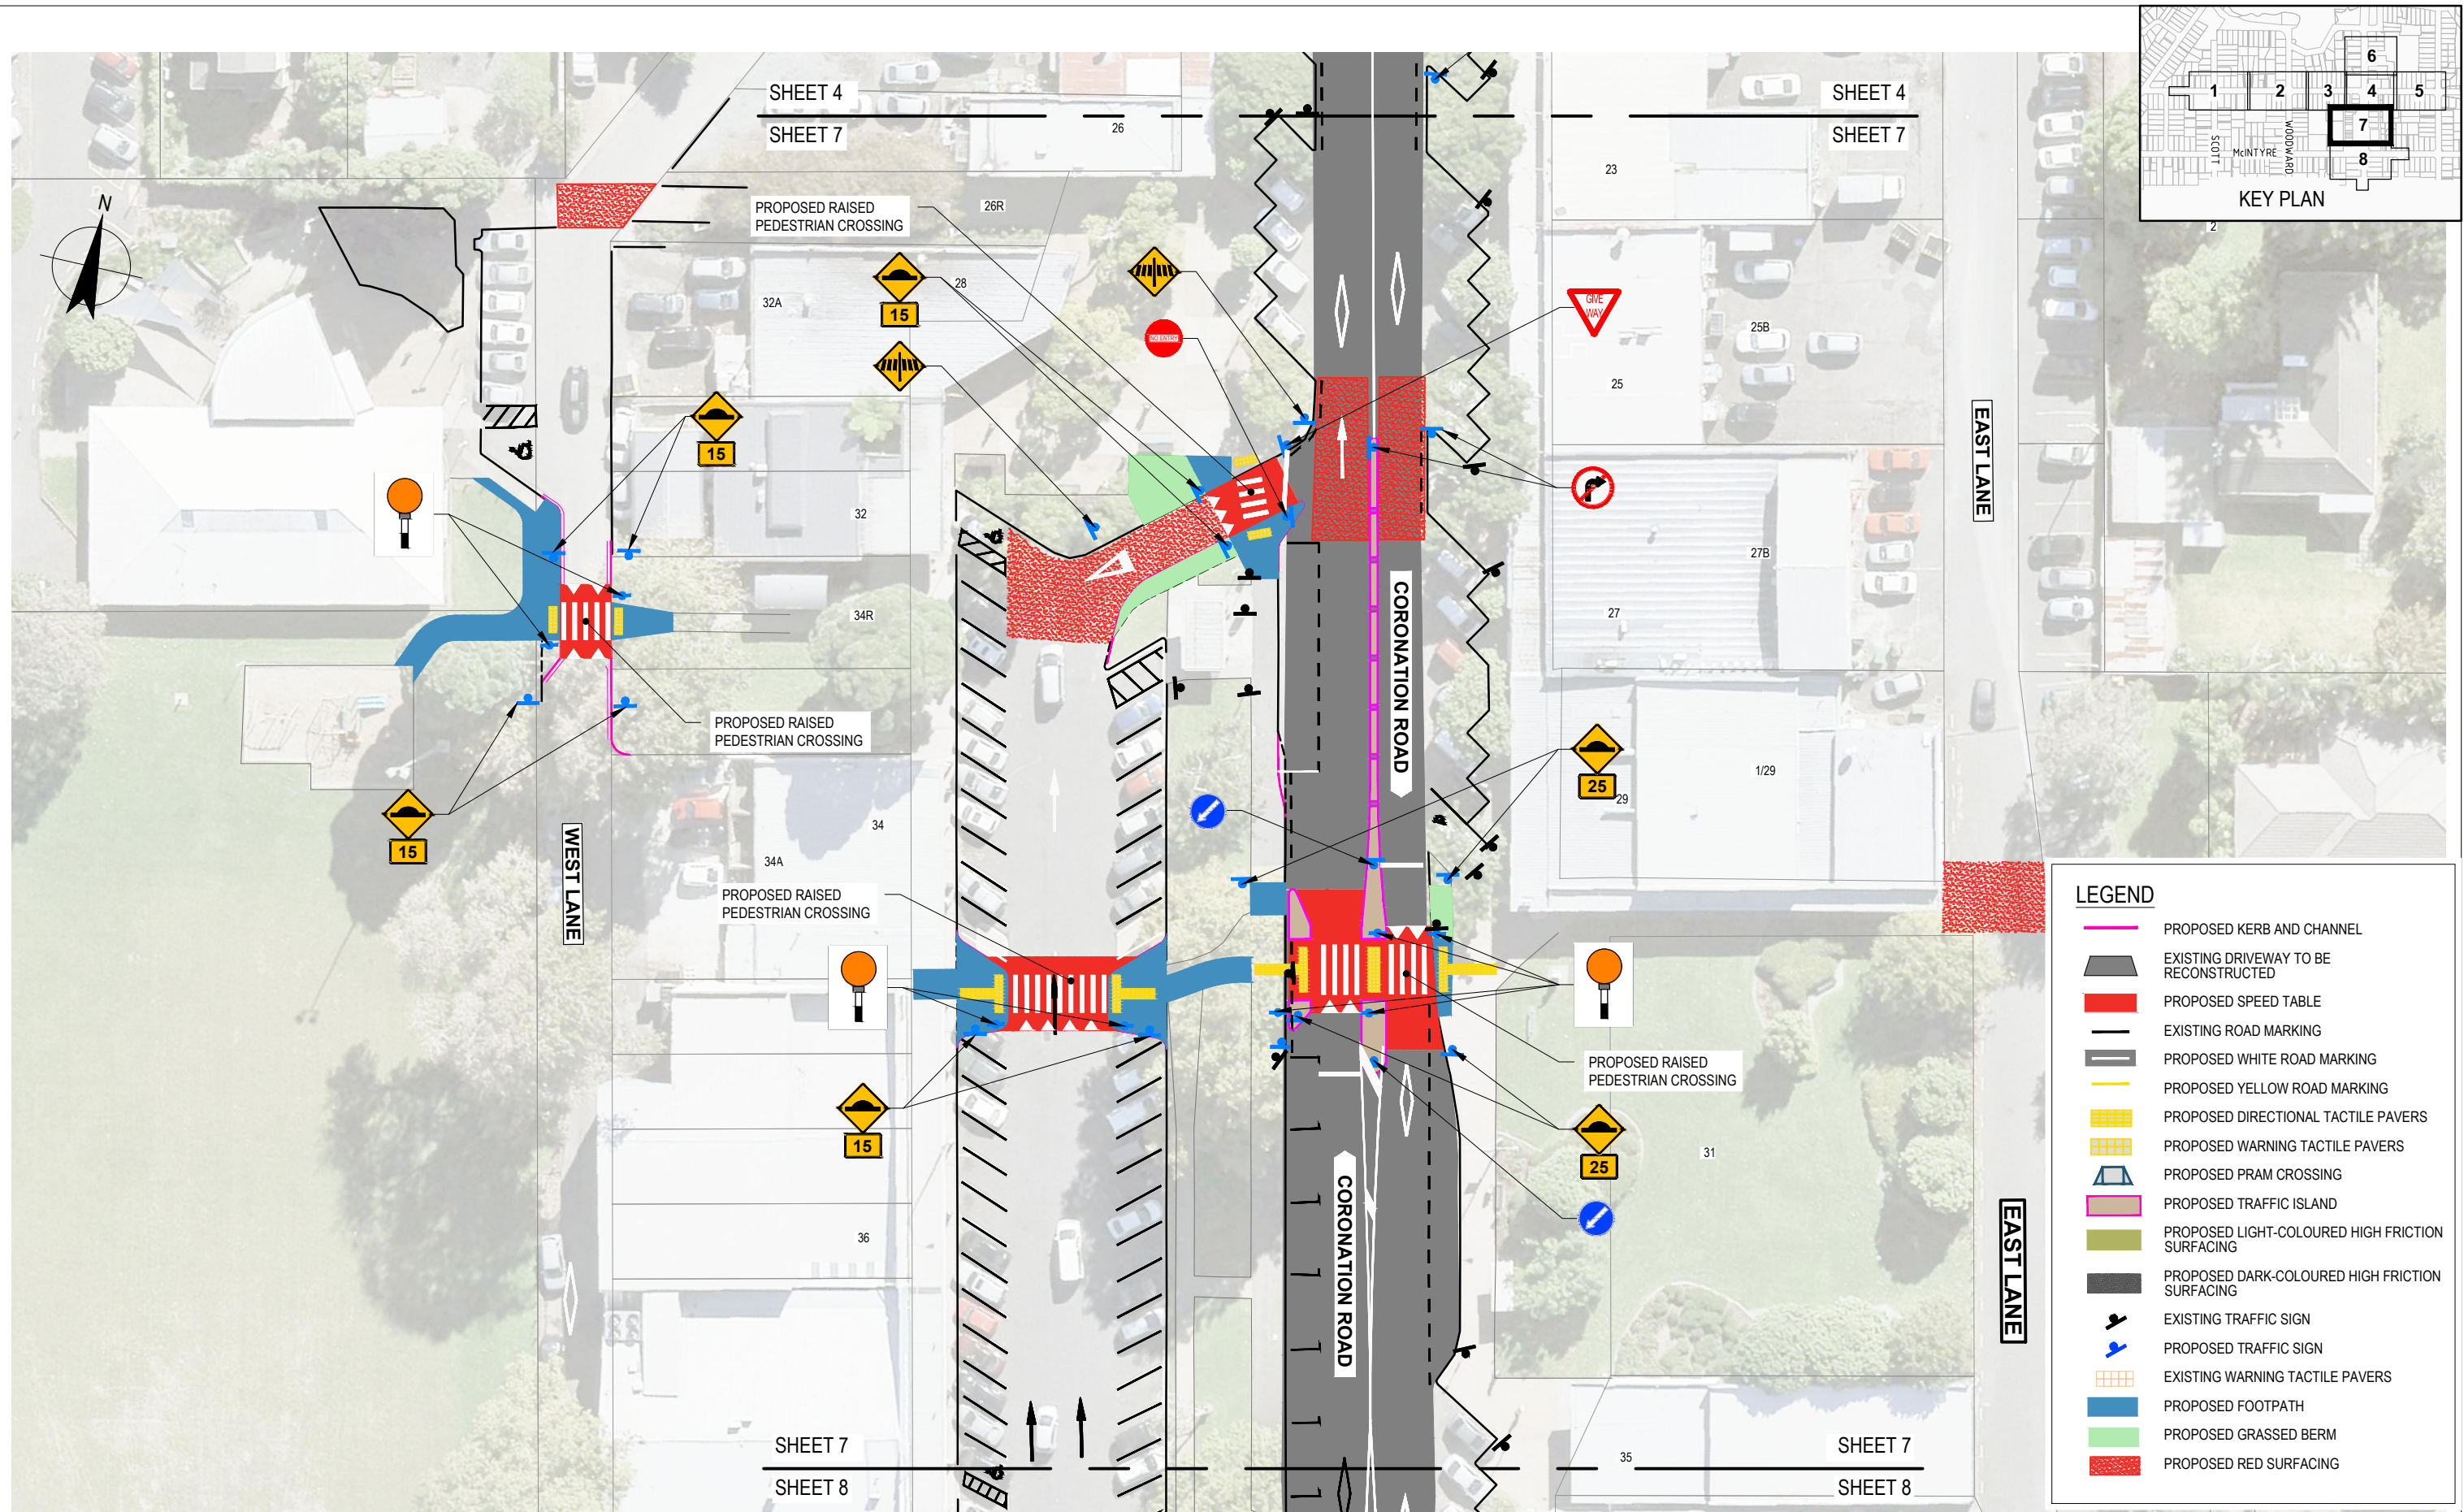


LEGEND

- PROPOSED KERB AND CHANNEL
- EXISTING DRIVEWAY TO BE RECONSTRUCTED
- PROPOSED SPEED TABLE
- EXISTING ROAD MARKING
- PROPOSED WHITE ROAD MARKING
- PROPOSED YELLOW ROAD MARKING
- PROPOSED DIRECTIONAL TACTILE PAVERS
- PROPOSED WARNING TACTILE PAVERS
- PROPOSED PRAM CROSSING
- PROPOSED TRAFFIC ISLAND
- PROPOSED LIGHT-COLOURED HIGH FRICTION SURFACING
- PROPOSED DARK-COLOURED HIGH FRICTION SURFACING
- EXISTING TRAFFIC SIGN
- PROPOSED TRAFFIC SIGN
- EXISTING WARNING TACTILE PAVERS
- PROPOSED FOOTPATH
- PROPOSED GRASSED BERM
- PROPOSED RED SURFACING

CONSULTATION



No	Revision	Note: * indicates signatures on original issue of drawing or last revision of drawing	Drawn	Job Manager	Project Director	Date

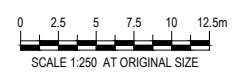



DO NOT SCALE		Drawn	Designer
		Drafting Check	Design Check
		Approved (Project Director)	
		Date	
		Scale 1:250	

Client	AUCKLAND TRANSPORT
Project	MANGERE BRIDGE SAFER COMMUNITY (TOWN CENTRE)
Title	GENERAL LAYOUT SHEET 7 OF 12
Original Size	A1
Drawing No:	12507688-G107
Rev:	A

This Drawing must not be used for Construction unless signed as Approved

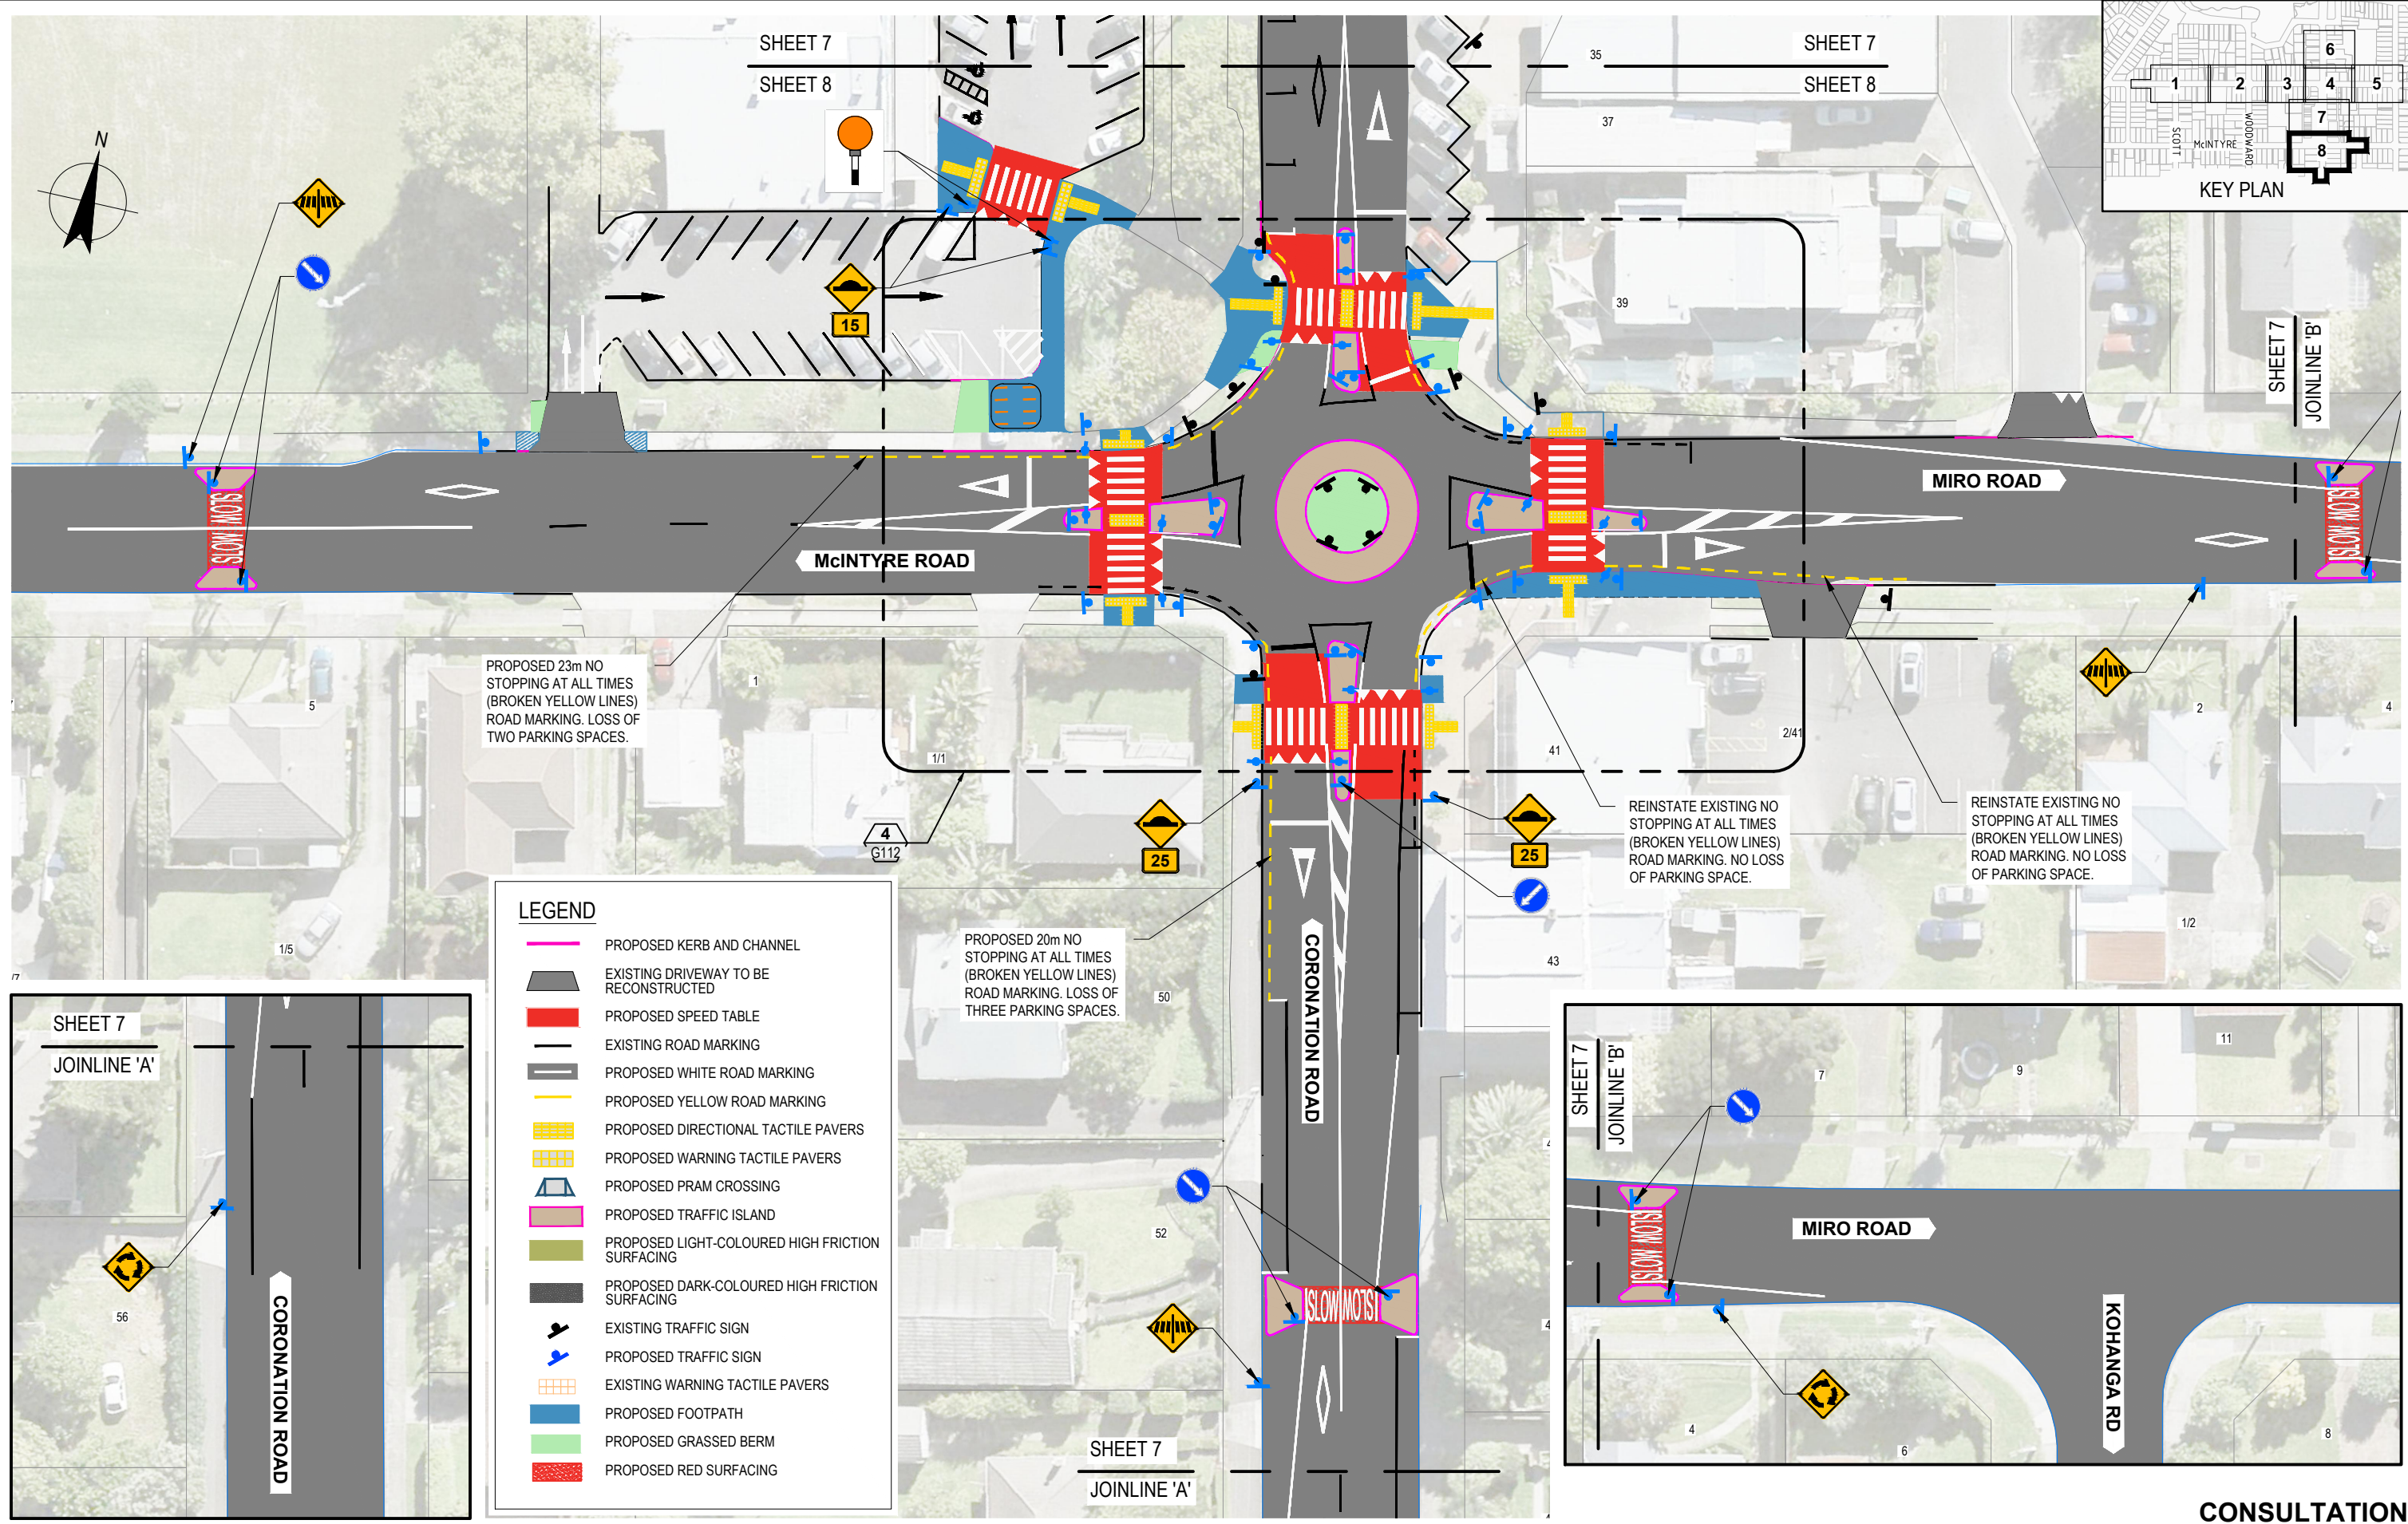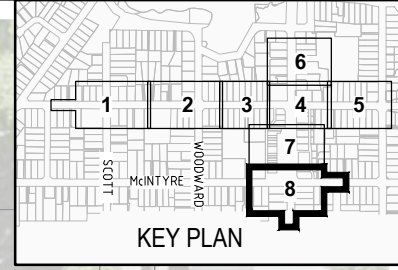


- LEGEND**
- PROPOSED KERB AND CHANNEL
 - EXISTING DRIVEWAY TO BE RECONSTRUCTED
 - PROPOSED SPEED TABLE
 - EXISTING ROAD MARKING
 - PROPOSED WHITE ROAD MARKING
 - PROPOSED YELLOW ROAD MARKING
 - PROPOSED DIRECTIONAL TACTILE PAVERS
 - PROPOSED WARNING TACTILE PAVERS
 - PROPOSED PRAM CROSSING
 - PROPOSED TRAFFIC ISLAND
 - PROPOSED LIGHT-COLOURED HIGH FRICTION SURFACING
 - PROPOSED DARK-COLOURED HIGH FRICTION SURFACING
 - EXISTING TRAFFIC SIGN
 - PROPOSED TRAFFIC SIGN
 - EXISTING WARNING TACTILE PAVERS
 - PROPOSED FOOTPATH
 - PROPOSED GRASSED BERM
 - PROPOSED RED SURFACING

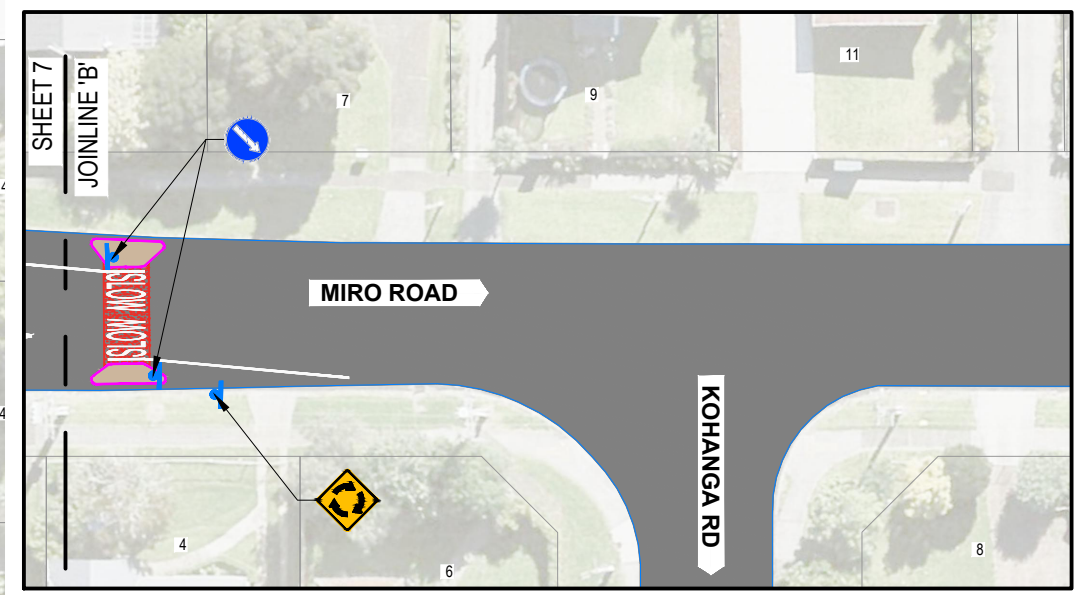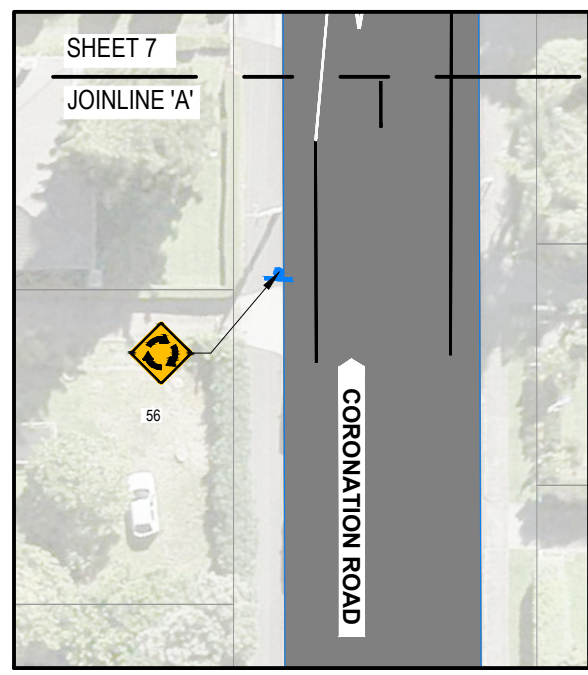



CONSULTATION

No	Revision	Note: * indicates signatures on original issue of drawing or last revision of drawing	Drawn	Job Manager	Project Director	Date

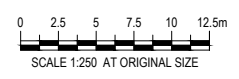

DO NOT SCALE		Drawn	Designer	Client
		Drafting Check	Design Check	Project
		Approved (Project Director)		Title
		Date		Original Size
		Scale 1:250	This Drawing must not be used for Construction unless signed as Approved	A1 Drawing No: 12507688-G108
				Rev: A

AUCKLAND TRANSPORT
MANGERE BRIDGE SAFER COMMUNITY (TOWN CENTRE)
GENERAL LAYOUT
SHEET 8 OF 12

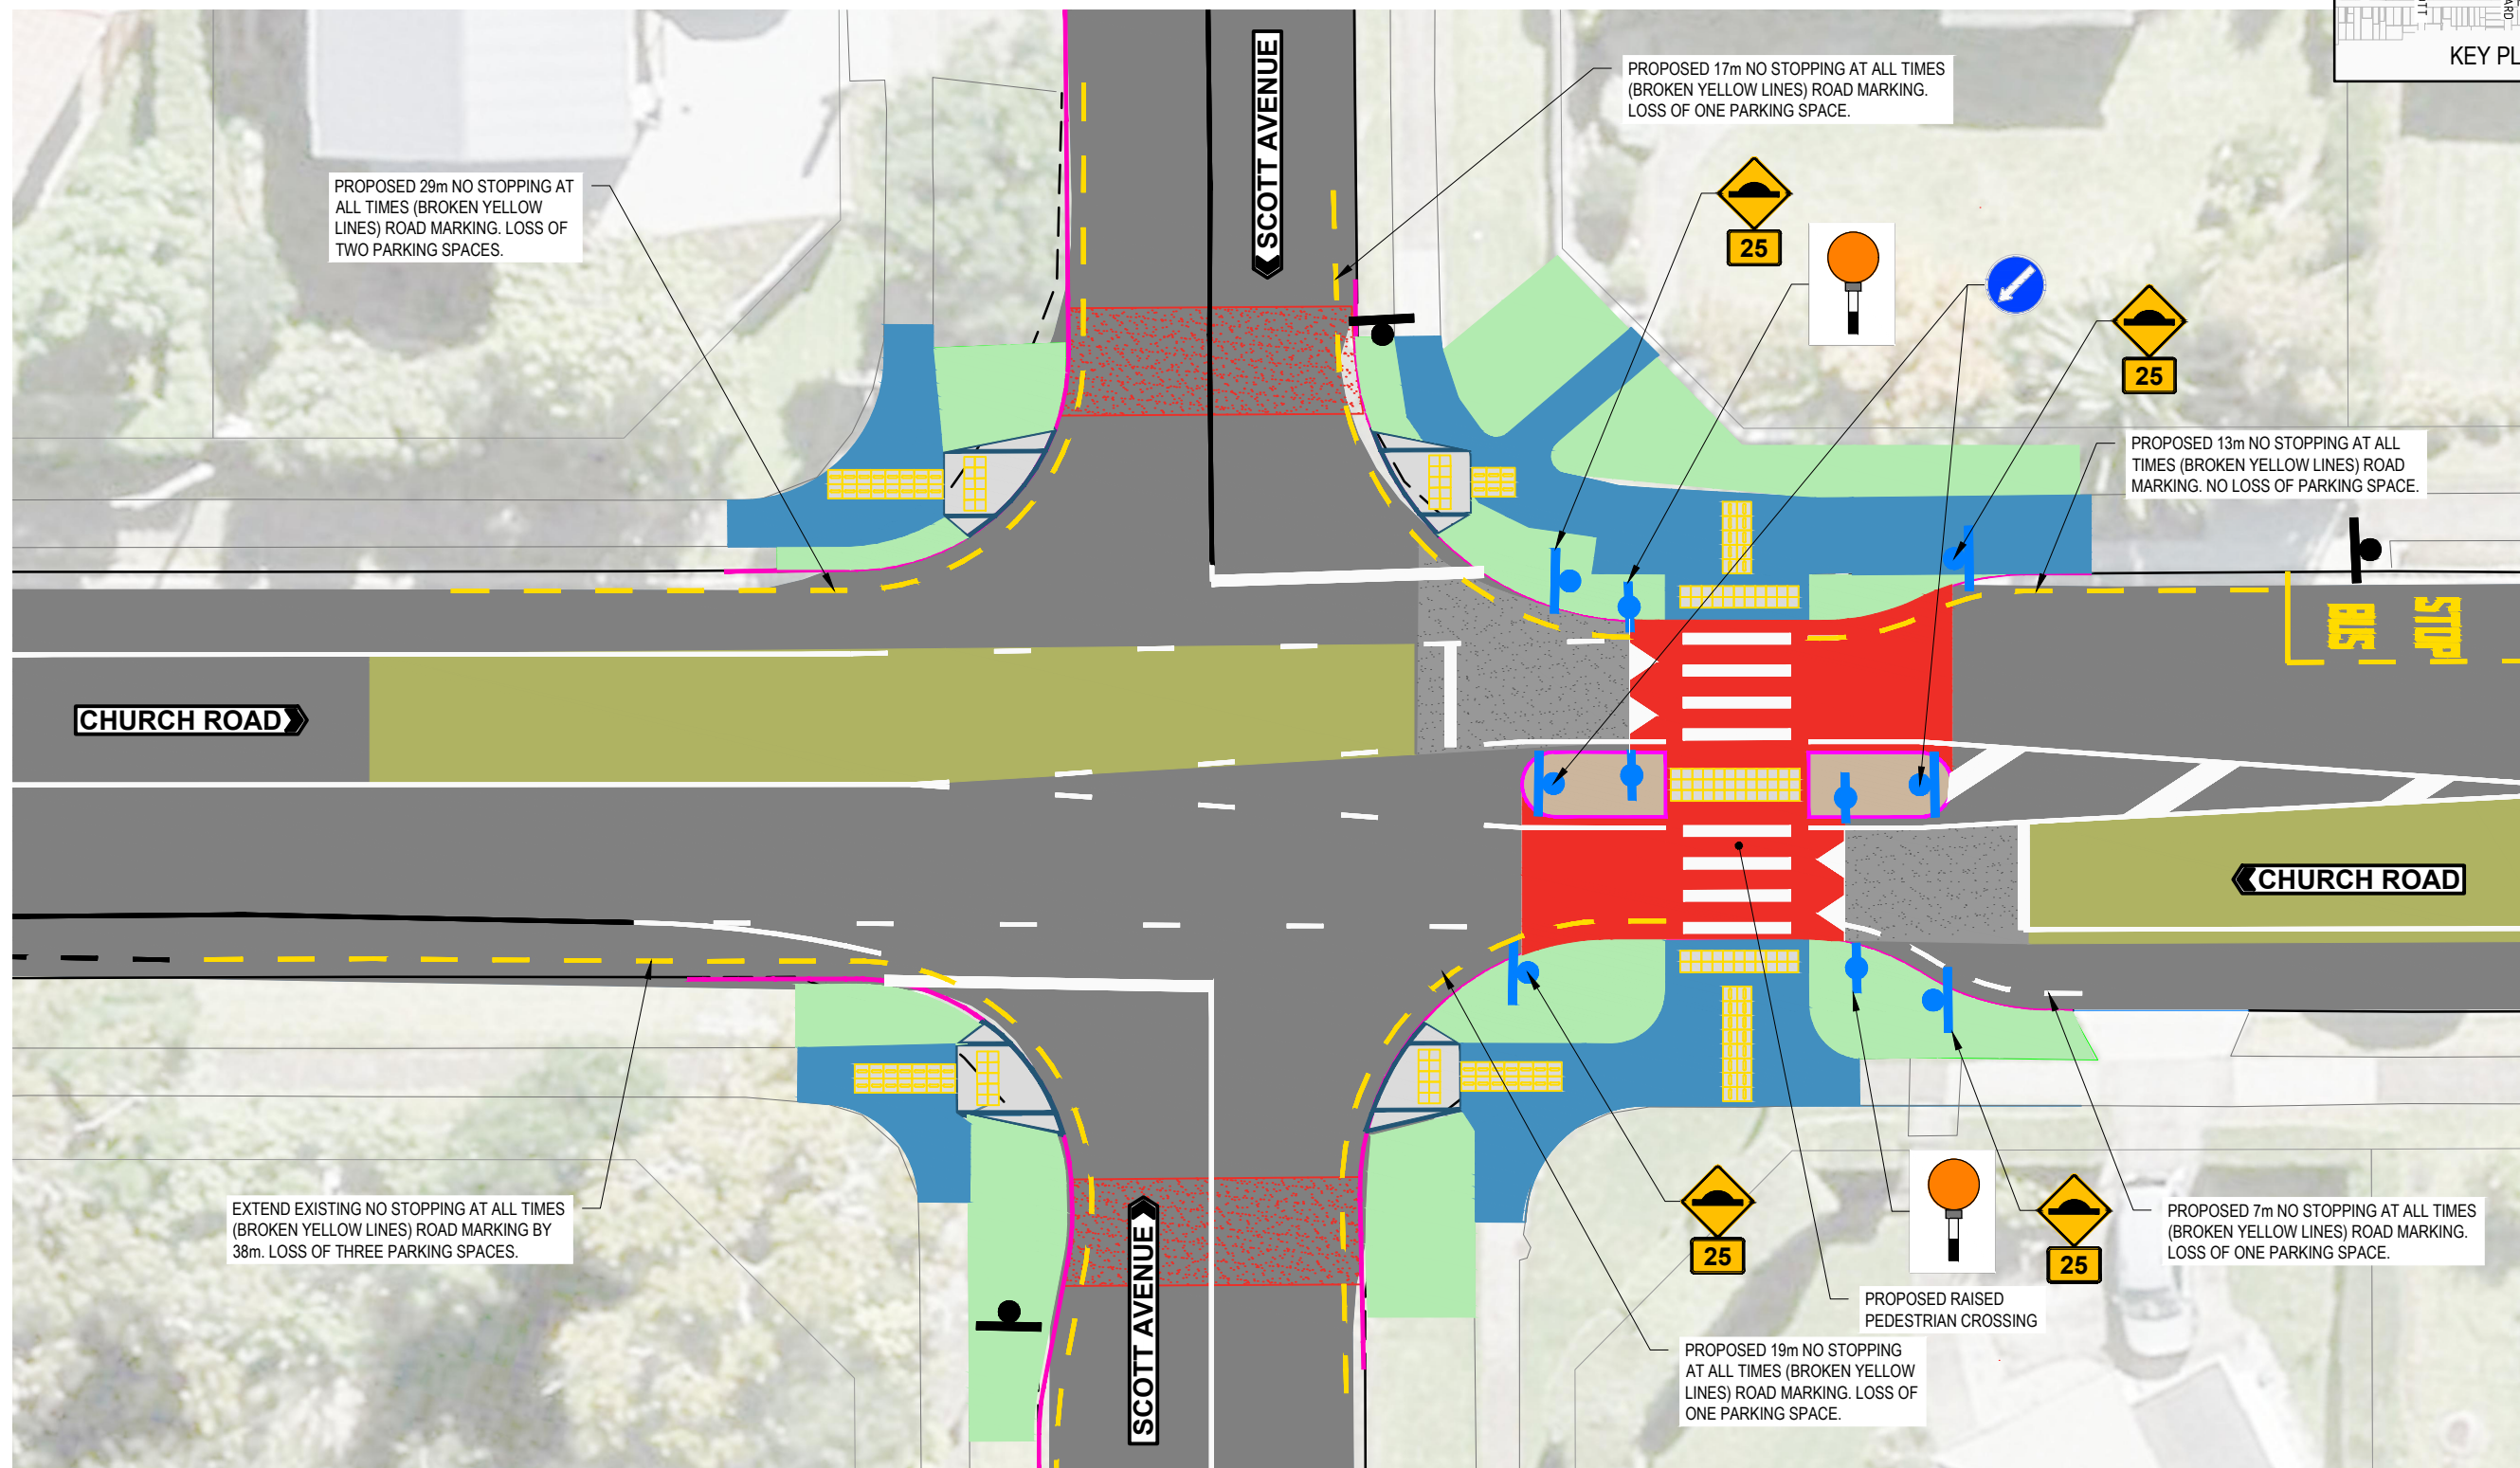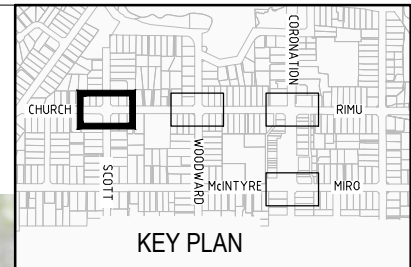

1 DETAIL
G101 SCALE 1:100

CONSULTATION



No	Revision	Note: * indicates signatures on original issue of drawing or last revision of drawing	Drawn	Job Manager	Project Director	Date



DO NOT SCALE

Drawn	Designer
Drafting Check	Design Check
Approved (Project Director)	Date
Scale 1:100	This Drawing must not be used for Construction unless signed as Approved


Client	AUCKLAND TRANSPORT
Project	MANGERE BRIDGE SAFER COMMUNITY (TOWN CENTRE)
Title	GENERAL LAYOUT SHEET 9 OF 12
Original Size	A1
Drawing No:	12507688-G109
Rev:	A

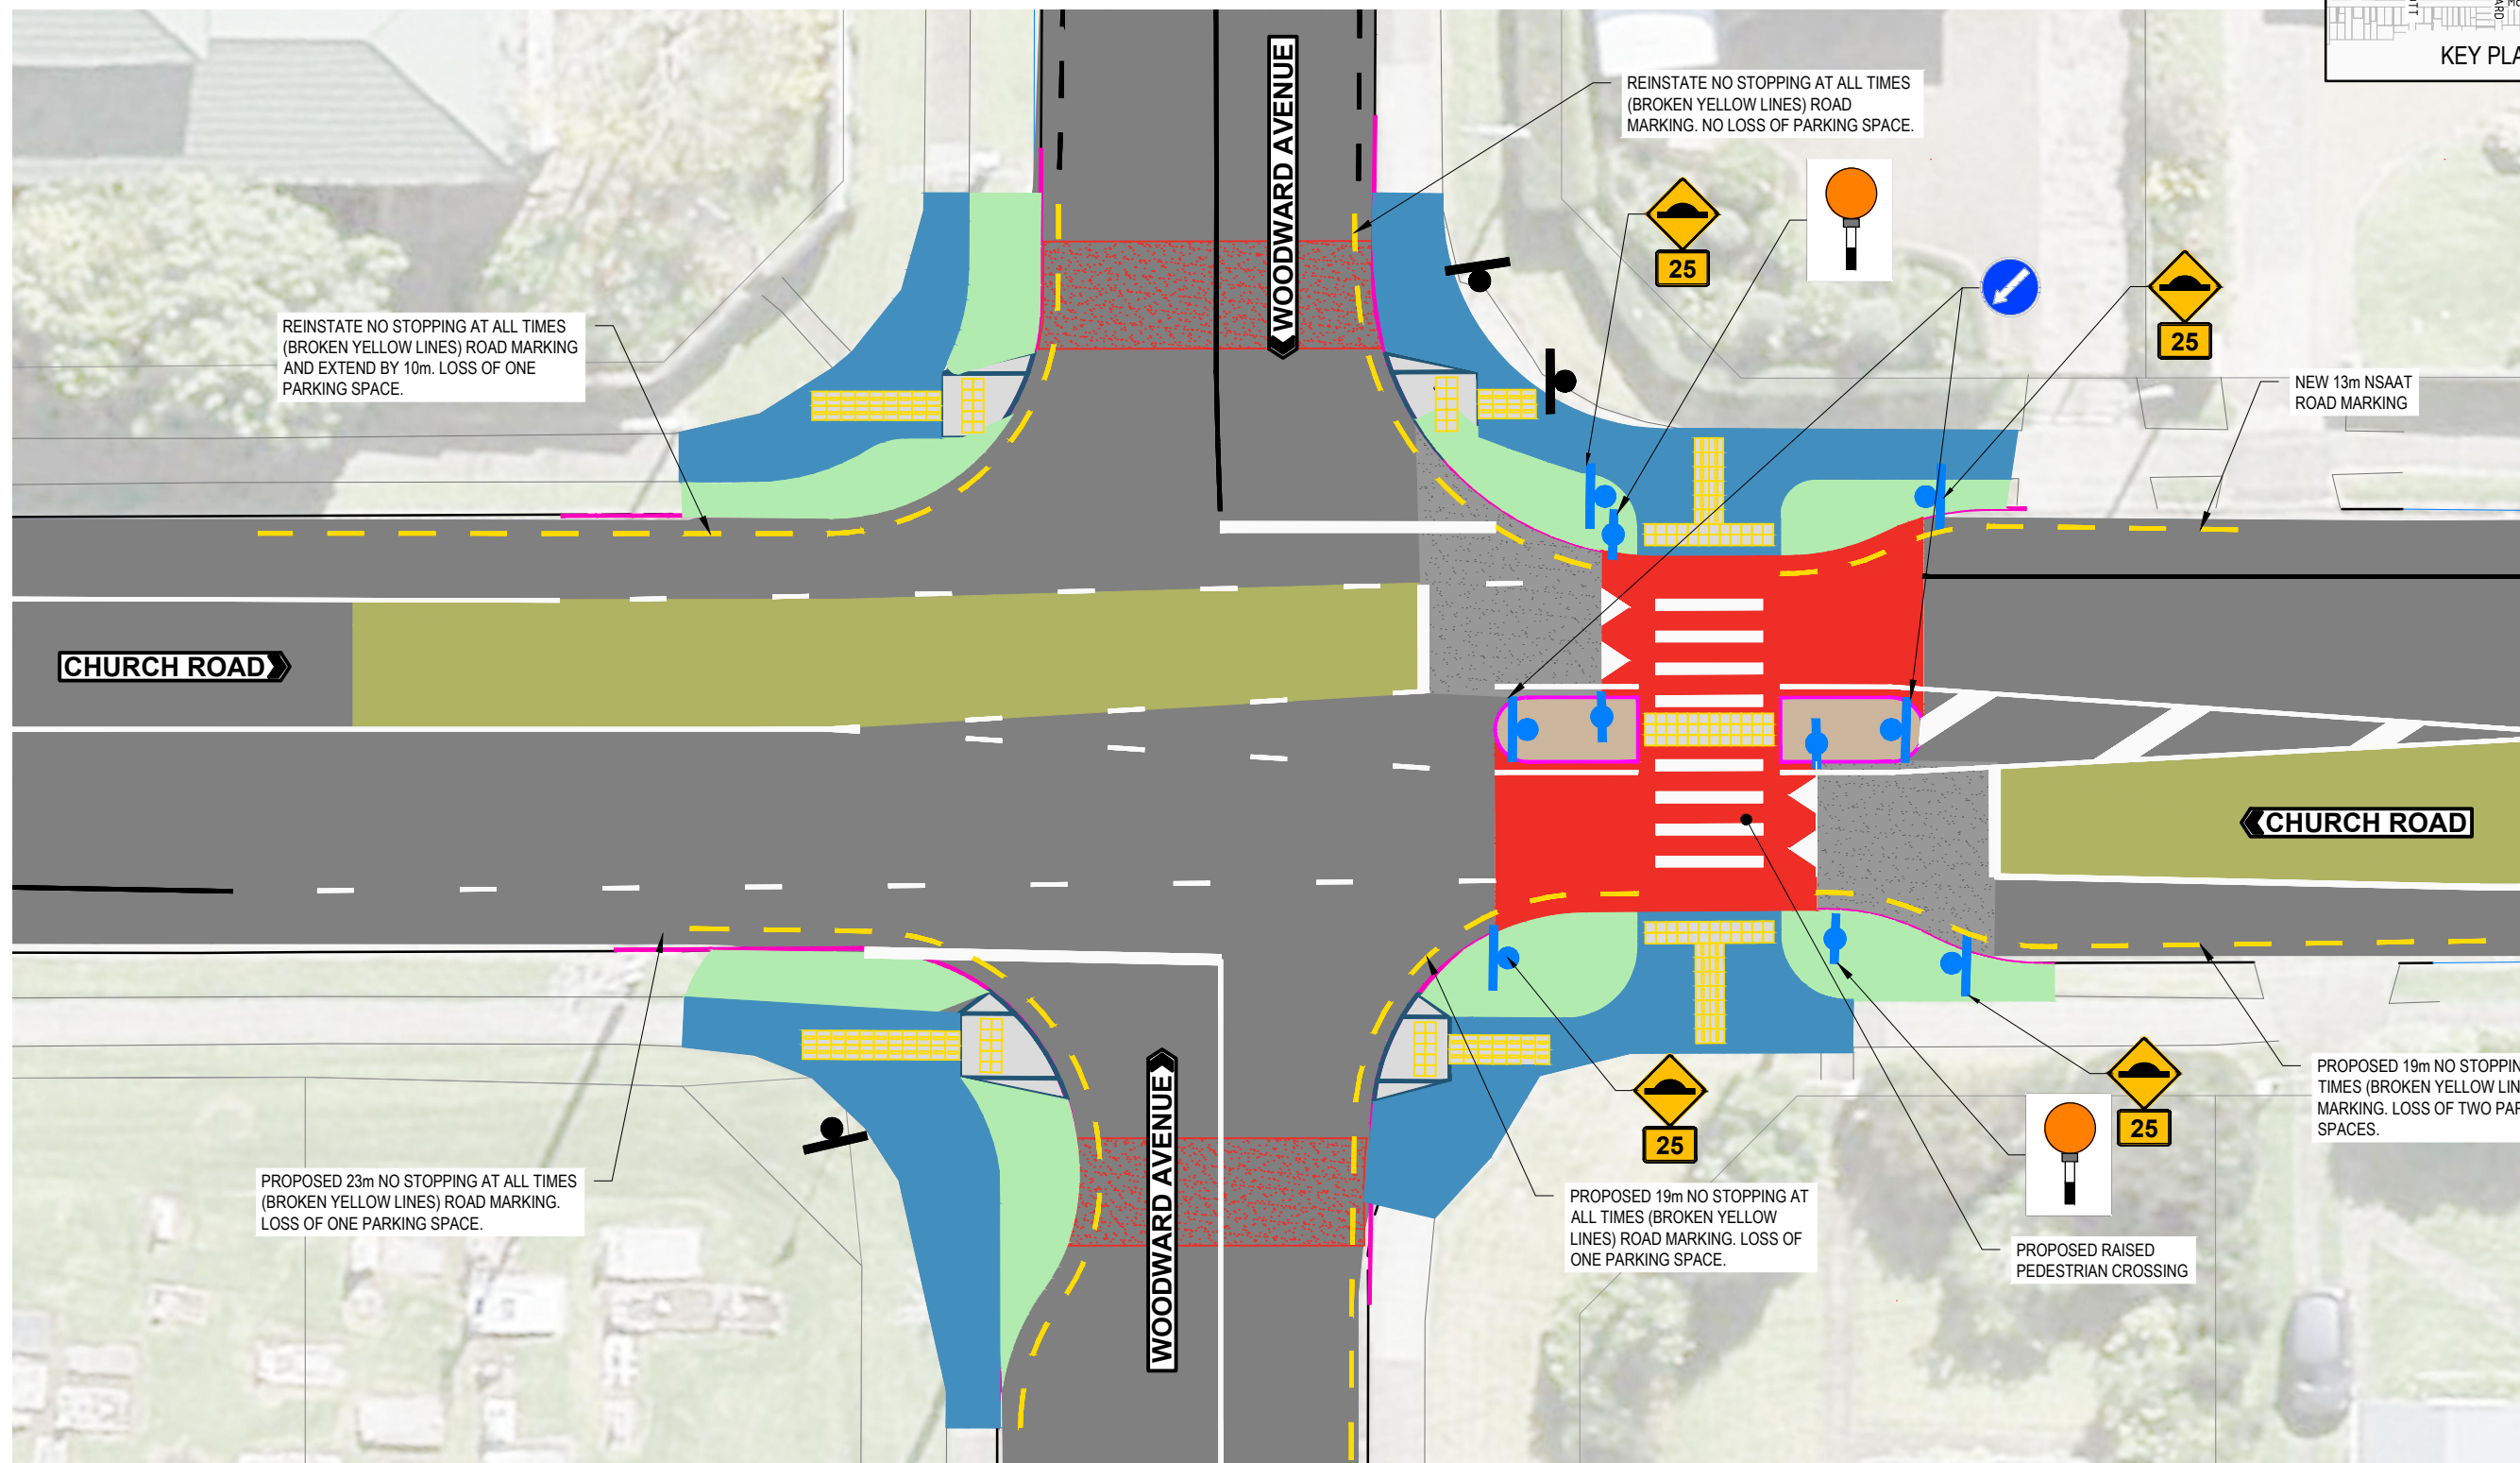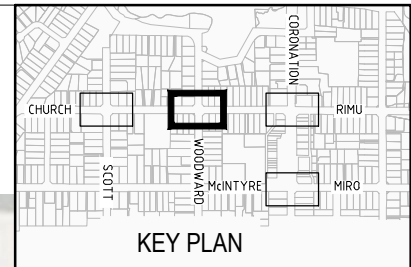

2 DETAIL
G102 SCALE 1:100


CONSULTATION

No	Revision	Note: * indicates signatures on original issue of drawing or last revision of drawing	Drawn	Job Manager	Project Director	Date

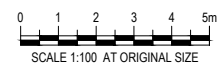

DO NOT SCALE	Drawn	Designer
	Drafting Check	Design Check
	Approved (Project Director)	Date
	Scale 1:100	This Drawing must not be used for Construction unless signed as Approved

Client	AUCKLAND TRANSPORT
Project	MANGERE BRIDGE SAFER COMMUNITY (TOWN CENTRE)
Title	GENERAL LAYOUT SHEET 10 OF 12
Original Size	A1
Drawing No:	12507688-G110
Rev:	A

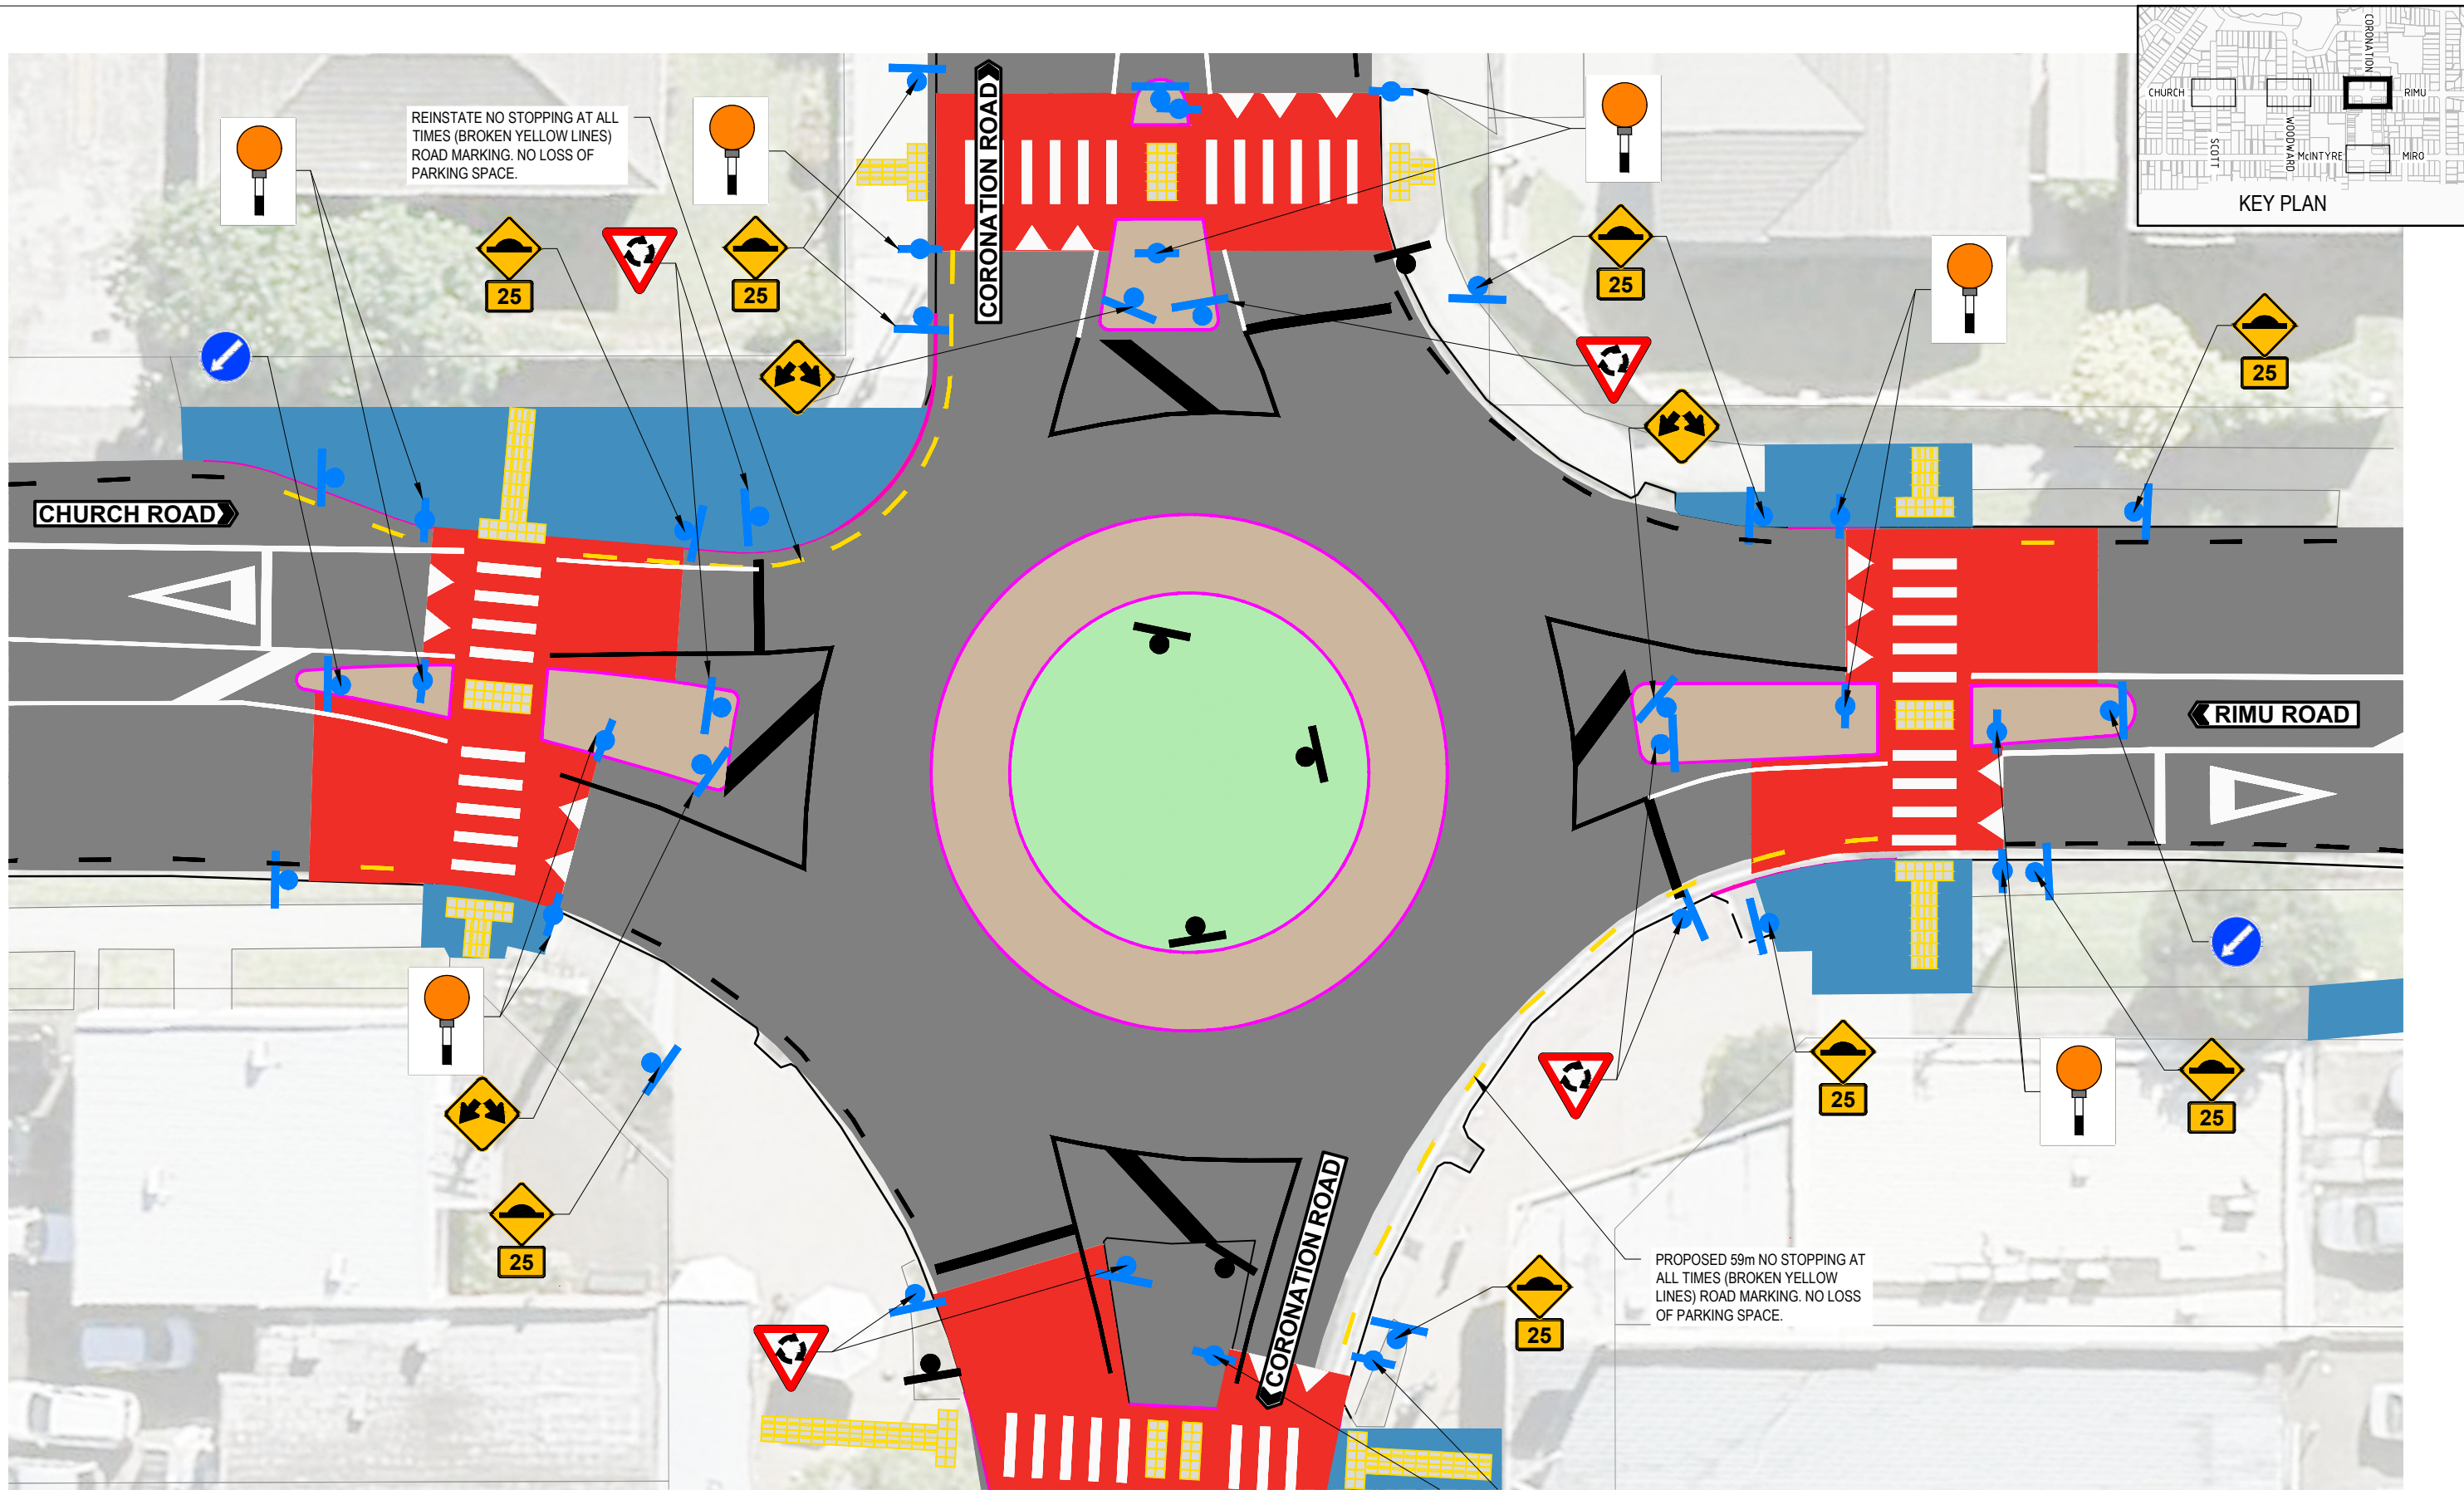

REINSTATE NO STOPPING AT ALL TIMES (BROKEN YELLOW LINES) ROAD MARKING. NO LOSS OF PARKING SPACE.

PROPOSED 59m NO STOPPING AT ALL TIMES (BROKEN YELLOW LINES) ROAD MARKING. NO LOSS OF PARKING SPACE.

3 DETAIL
G104 SCALE 1: 100

CONSULTATION



No	Revision	Note: * indicates signatures on original issue of drawing or last revision of drawing	Drawn	Job Manager	Project Director	Date



DO NOT SCALE

Drawn	Designer
Drafting Check	Design Check
Approved (Project Director)	Date
Scale 1:100	This Drawing must not be used for Construction unless signed as Approved


Client	AUCKLAND TRANSPORT
Project	MANGERE BRIDGE SAFER COMMUNITY (TOWN CENTRE)
Title	GENERAL LAYOUT SHEET 11 OF 12
Original Size	A1
Drawing No:	12507688-G111
Rev:	A

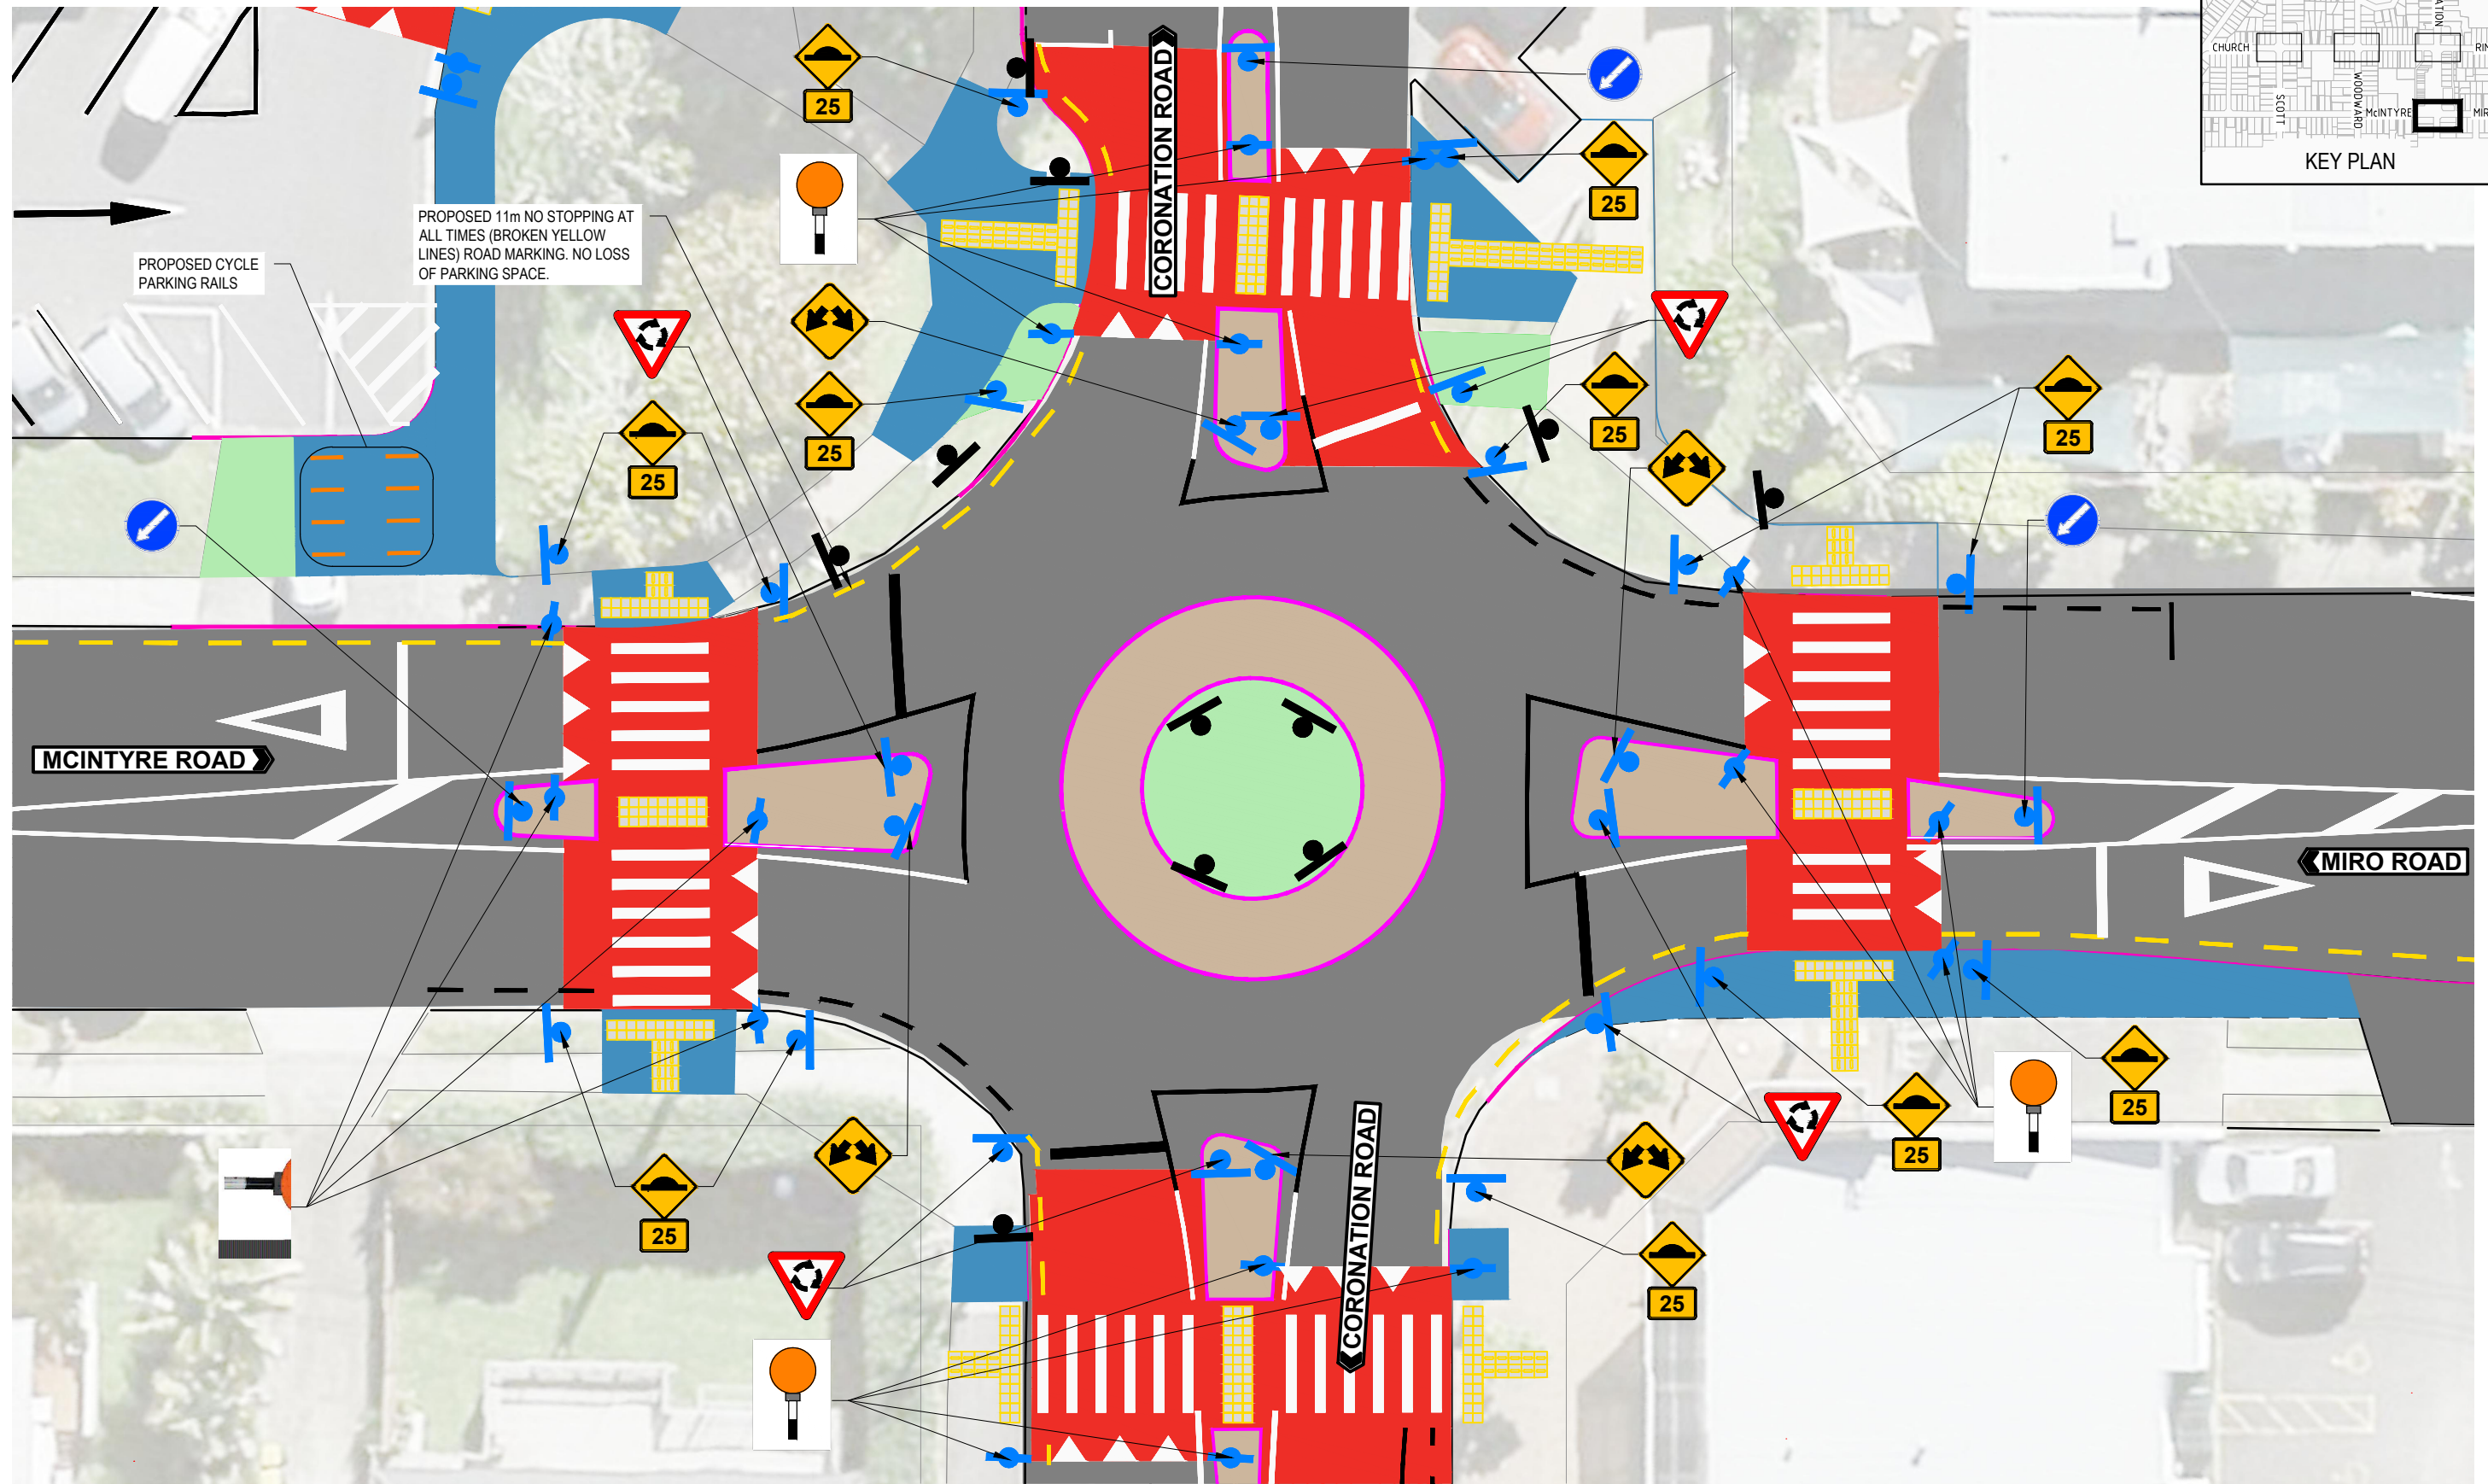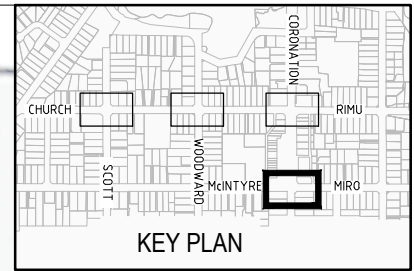

4 DETAIL
G108 SCALE 1: 100

CONSULTATION

No	Revision	Note: * indicates signatures on original issue of drawing or last revision of drawing	Drawn	Job Manager	Project Director	Date

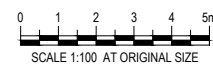

DO NOT SCALE	Drawn	Designer
	Drafting Check	Design Check
	Approved (Project Director)	Date
	Scale 1:100	This Drawing must not be used for Construction unless signed as Approved

Client	AUCKLAND TRANSPORT
Project	MANGERE BRIDGE SAFER COMMUNITY (TOWN CENTRE)
Title	GENERAL LAYOUT SHEET 12 OF 12
Original Size	A1
Drawing No:	12507688-G112
Rev:	A