
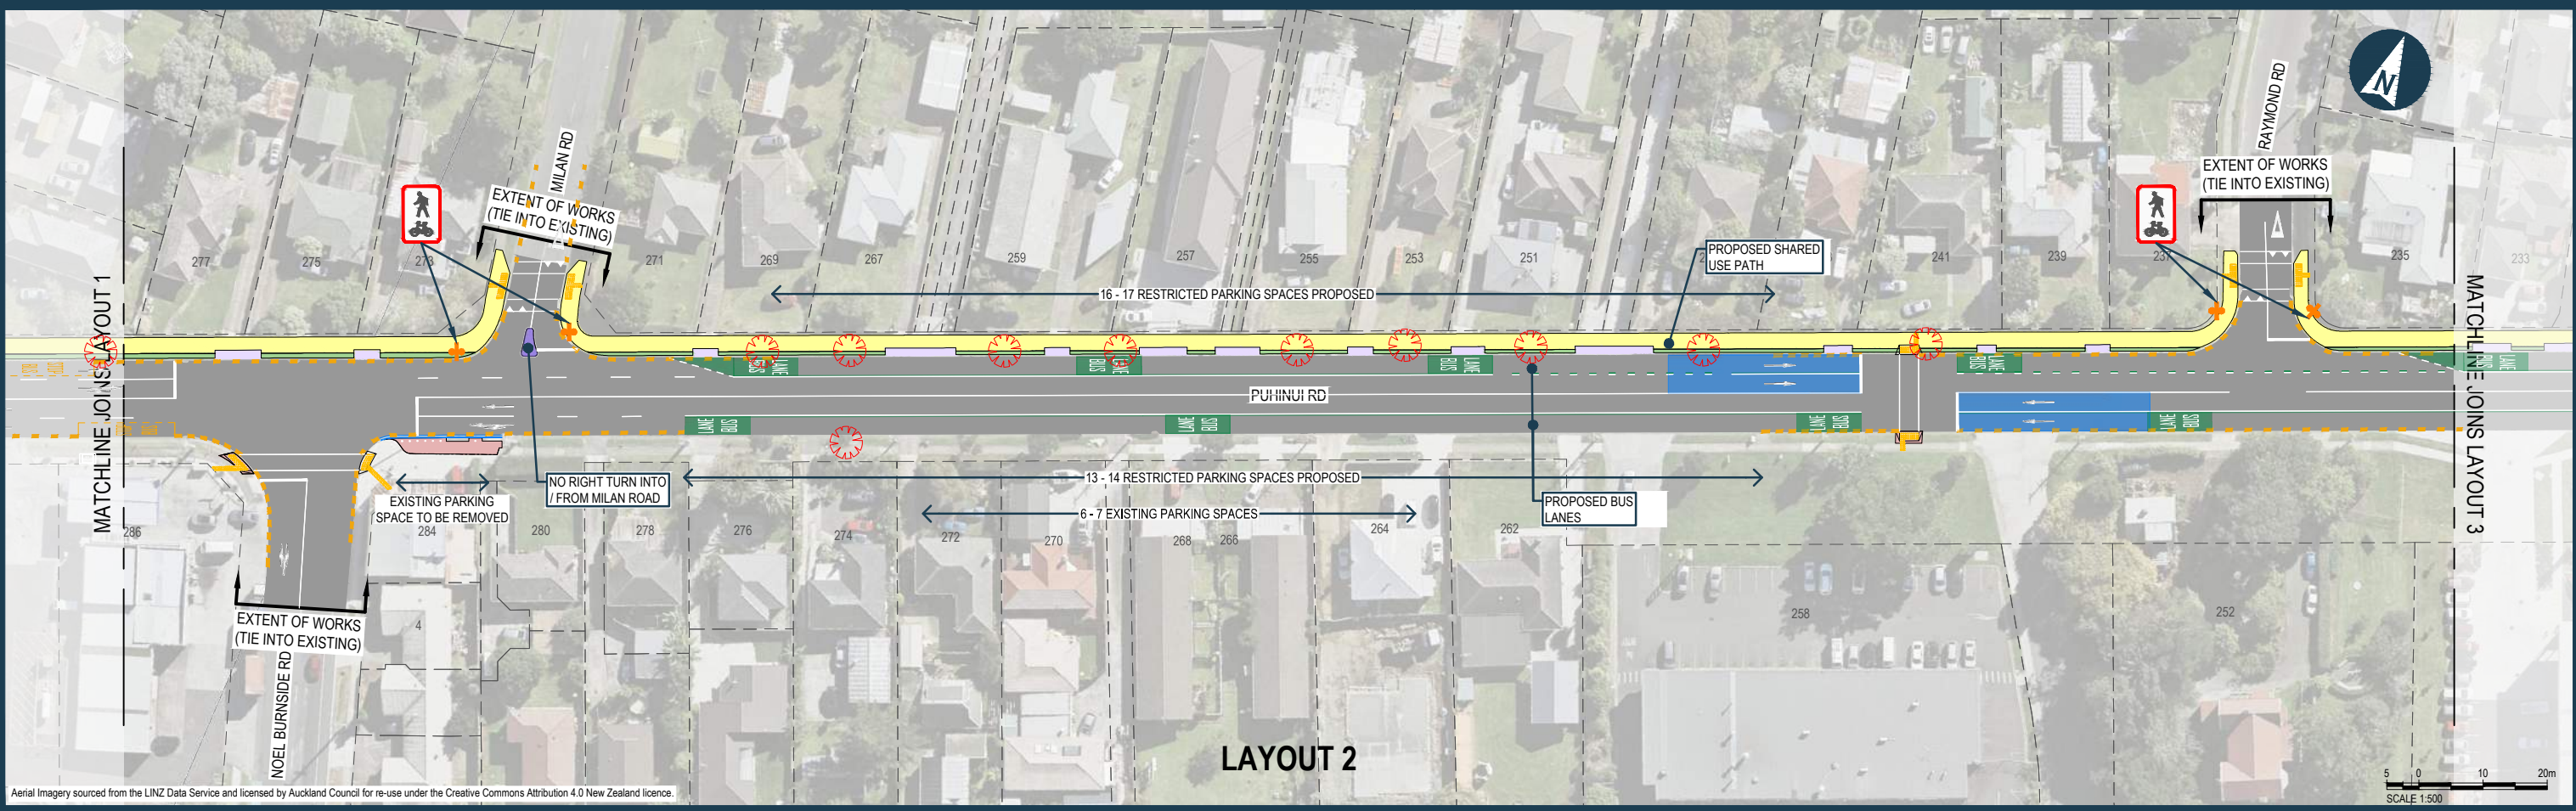


LEGEND

KERB	BUS STOP BOARDING ISLAND	BERM	BUS STOP	CYCLE LANE BUFFERS
ROAD SIGN	TACTILE PAVING	NO STOPPING LINE	CYCLE LANE	SPEED BREAKERS
EXISTING TREE TO BE REMOVED	PROPOSED FOOTPATH UPGRADE	ROADWAY	PEDESTRIAN / CYCLIST CROSSING	
HIGH FRICTION SURFACES	PROPOSED SHARED USE PATH	DRIVEWAY	RAISED SPEED TABLE	
		PROPOSED BUS LANE		


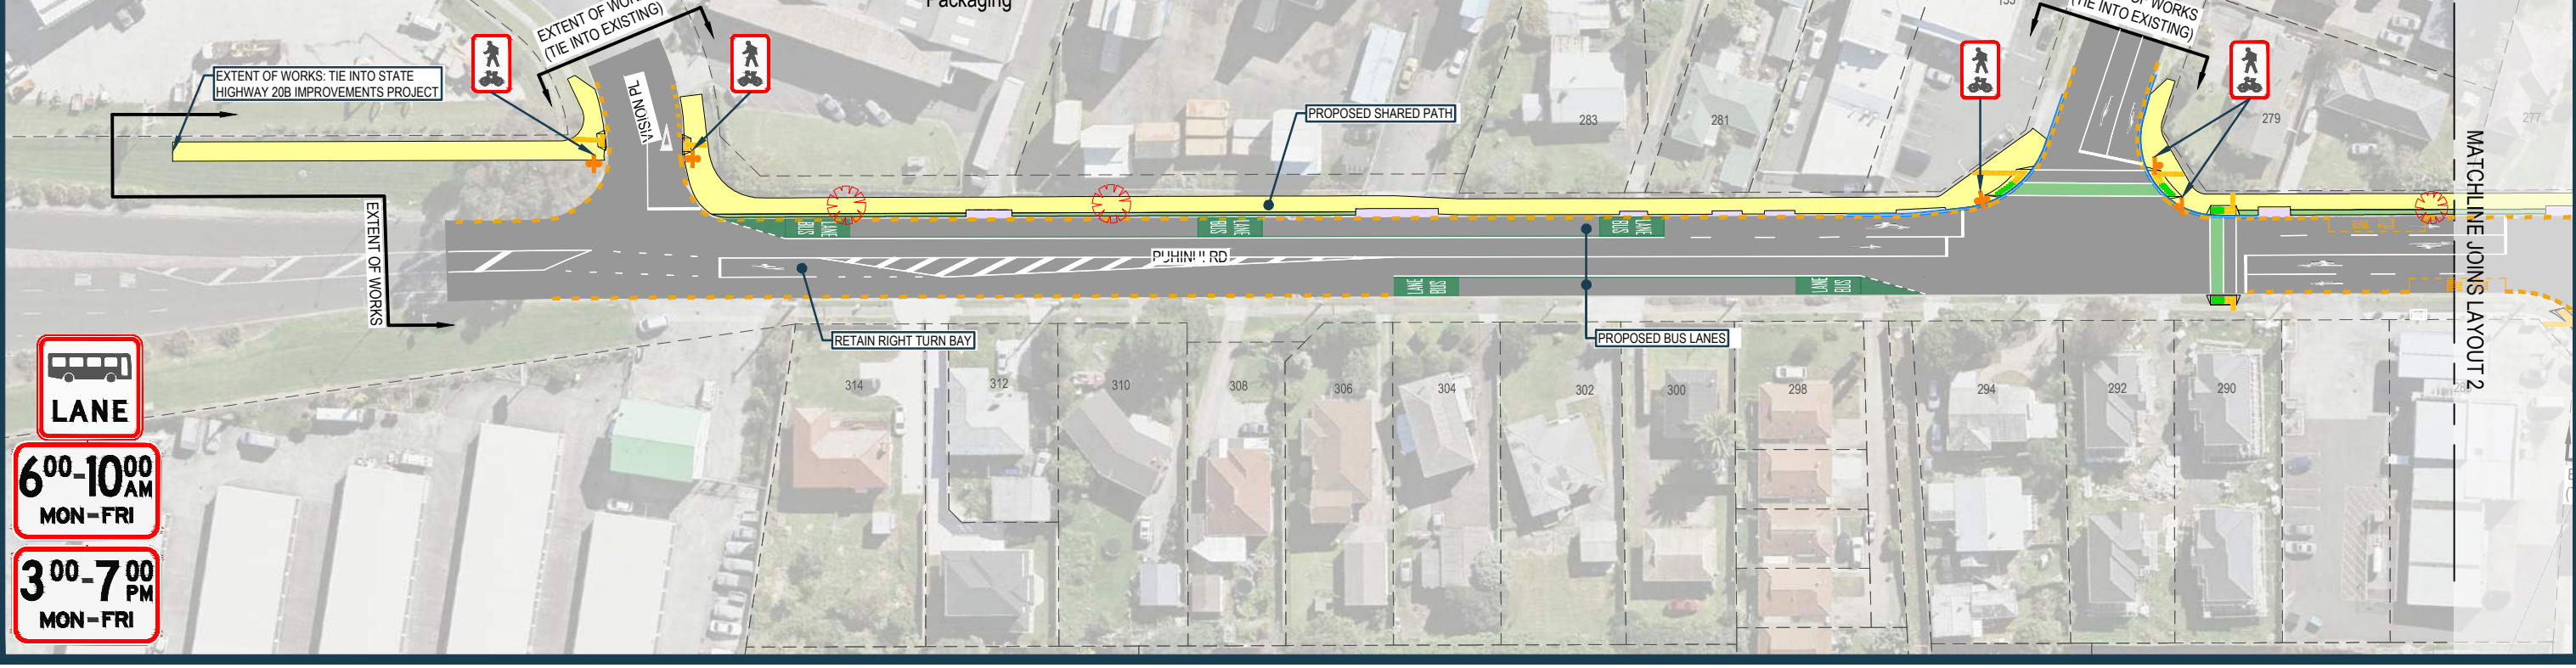


Aerial Imagery sourced from the LINZ Data Service and licensed by Auckland Council for re-use under the Creative Commons Attribution 4.0 New Zealand licence.

LAYOUT 2

FOR CONSULTATION		PROJECT		Airport to Botany Rapid Transit Early Improvements Concept Design				
DATE		TITLE		BUS PRIORITY CONSULTATION PLAN SHEET 1				
SCALE	SIZE	DRAWING No.	PROJECT No.	AREA	TYPE	DISC	NUMBER	REV
1:500	A1		506181	0002	DRG	RR	9101	A

WORK IN PROGRESS

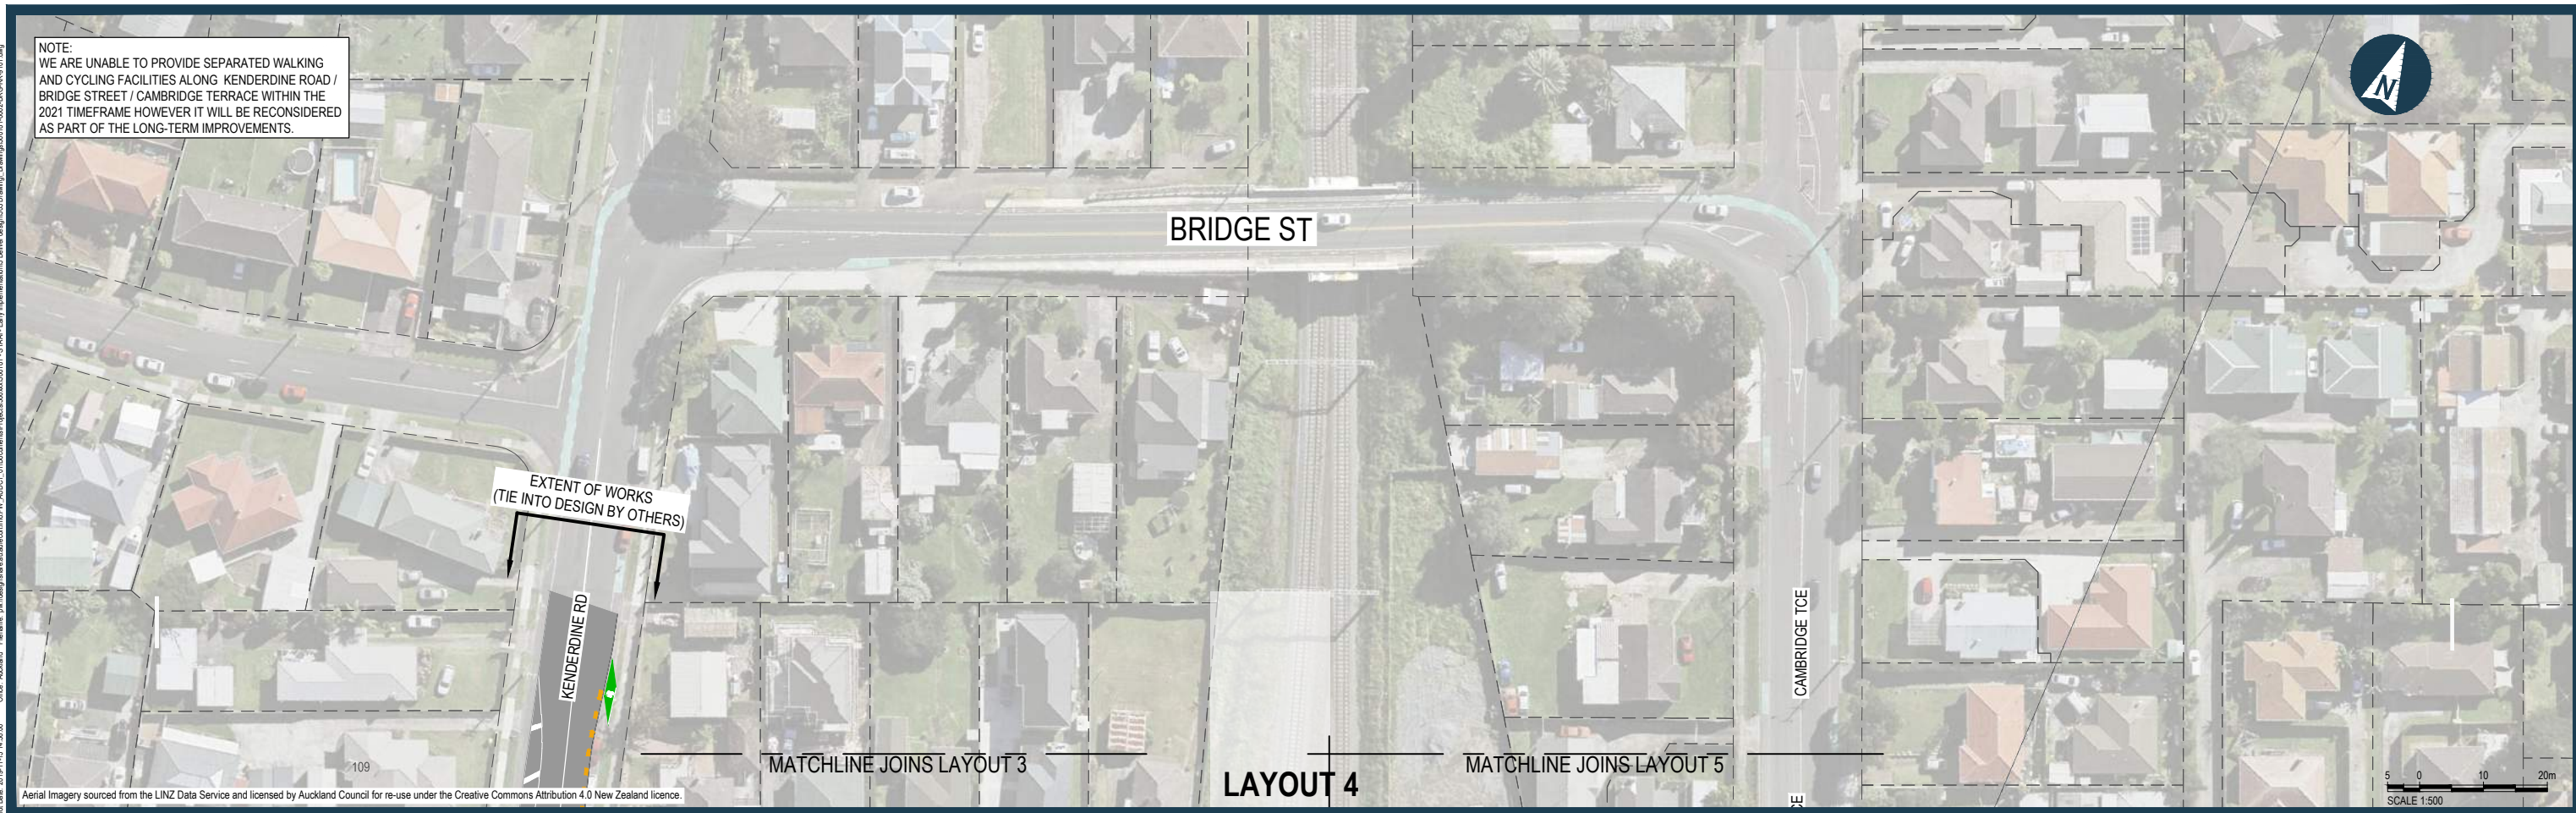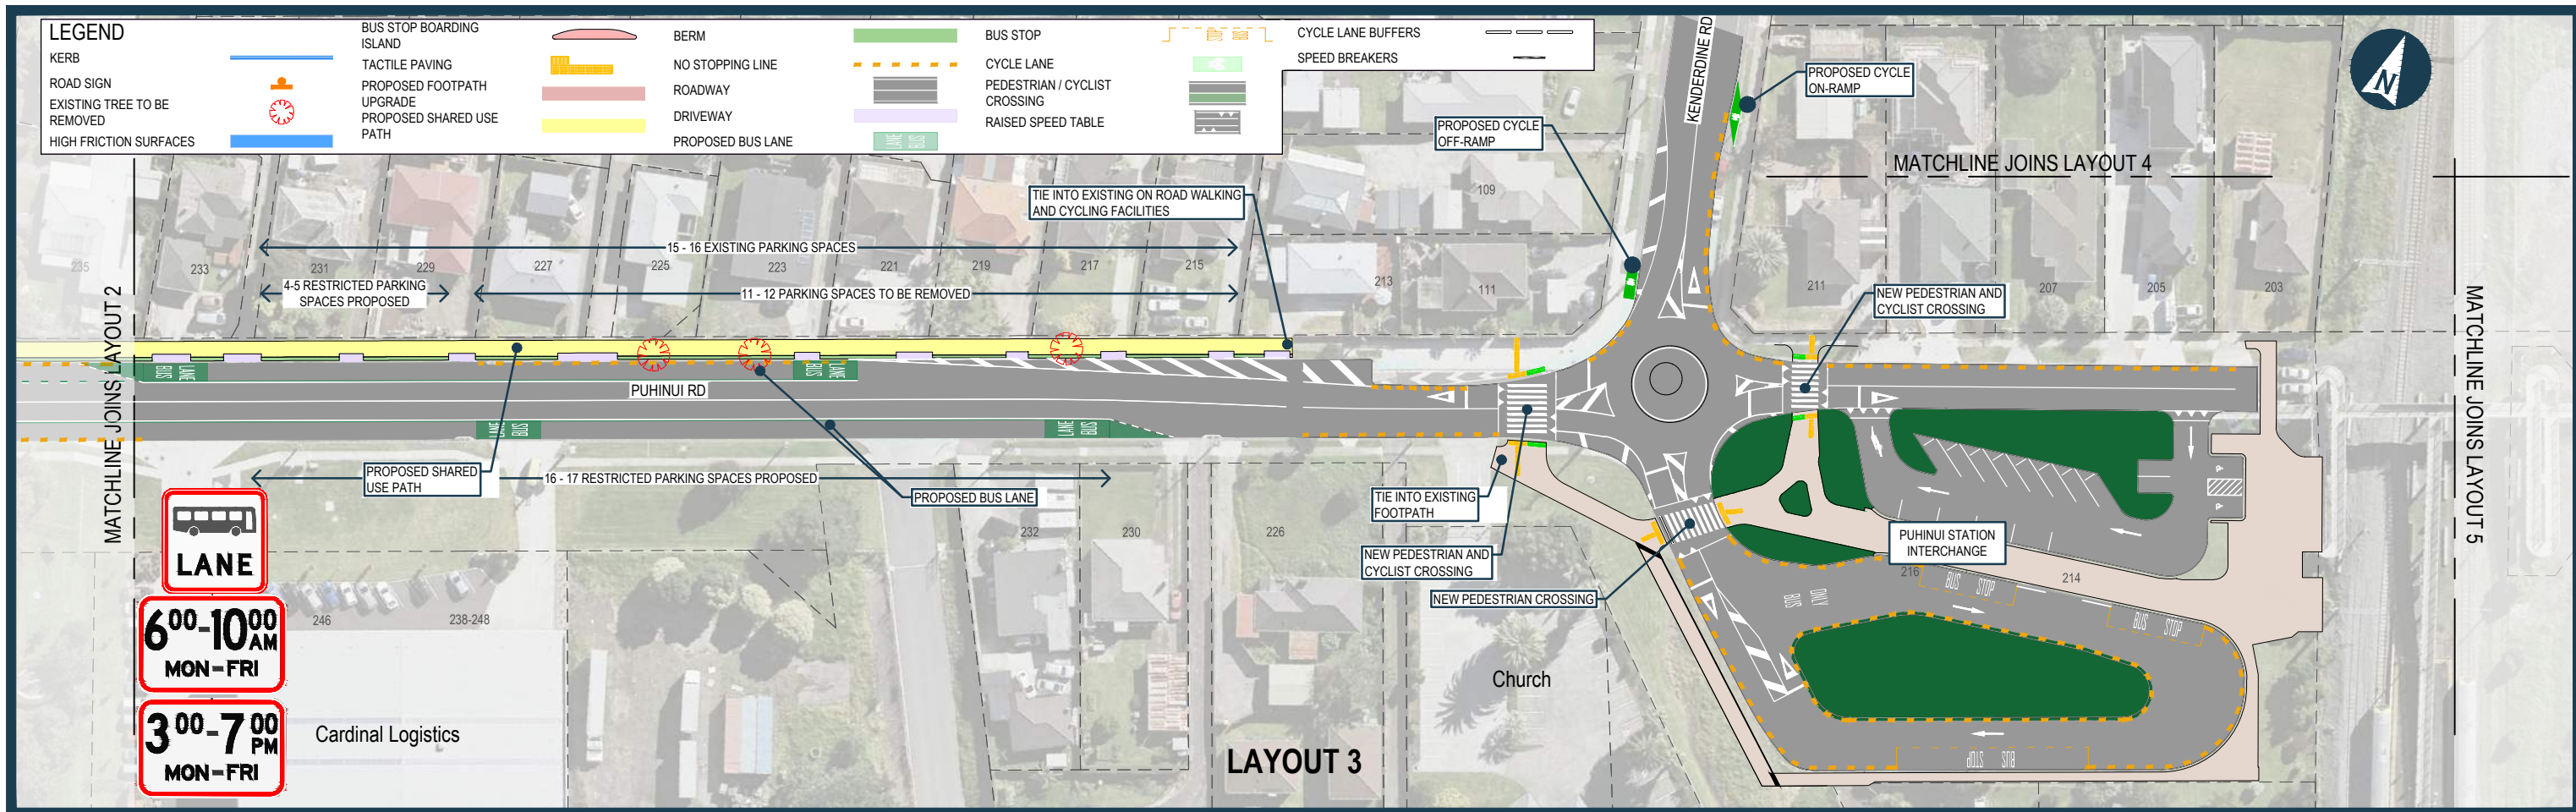



WORK IN PROGRESS

FOR CONSULTATION	PROJECT	Airport to Botany Rapid Transit Early Improvements Concept Design					
DATE	TITLE	BUS PRIORITY CONSULTATION PLAN SHEET 2					
SCALE	SIZE	PROJECT No.	AREA	TYPE	DISC	NUMBER	REV
1:500	A1	506181	0002	DRG	RR	9102	A



LEGEND

KERB	BUS STOP BOARDING ISLAND	BERM	BUS STOP	CYCLE LANE BUFFERS	SPEED BREAKERS
ROAD SIGN	TACTILE PAVING	NO STOPPING LINE	CYCLE LANE	PEDESTRIAN / CYCLIST CROSSING	RAISED SPEED TABLE
EXISTING TREE TO BE REMOVED	PROPOSED FOOTPATH UPGRADE	ROADWAY	DRIVEWAY	PROPOSED BUS LANE	
HIGH FRICTION SURFACES	PROPOSED SHARED USE PATH				

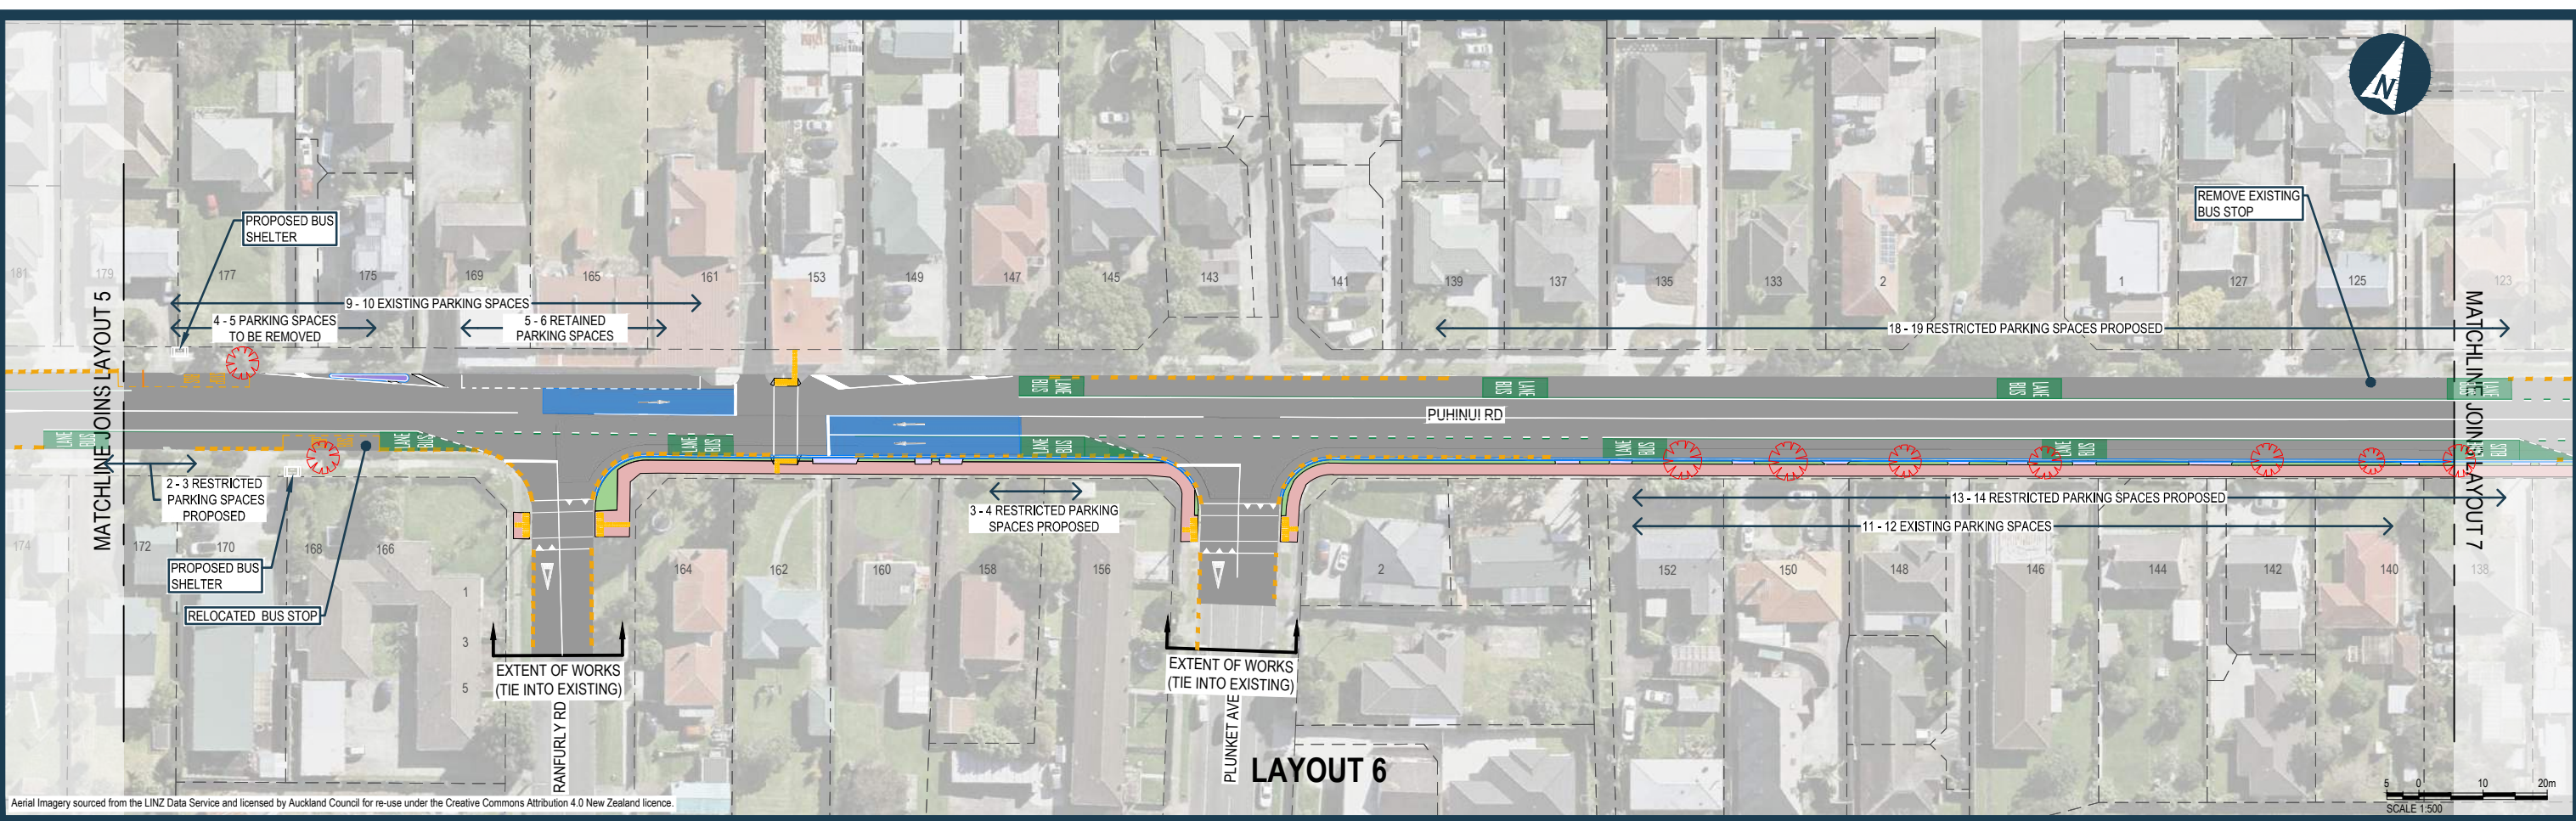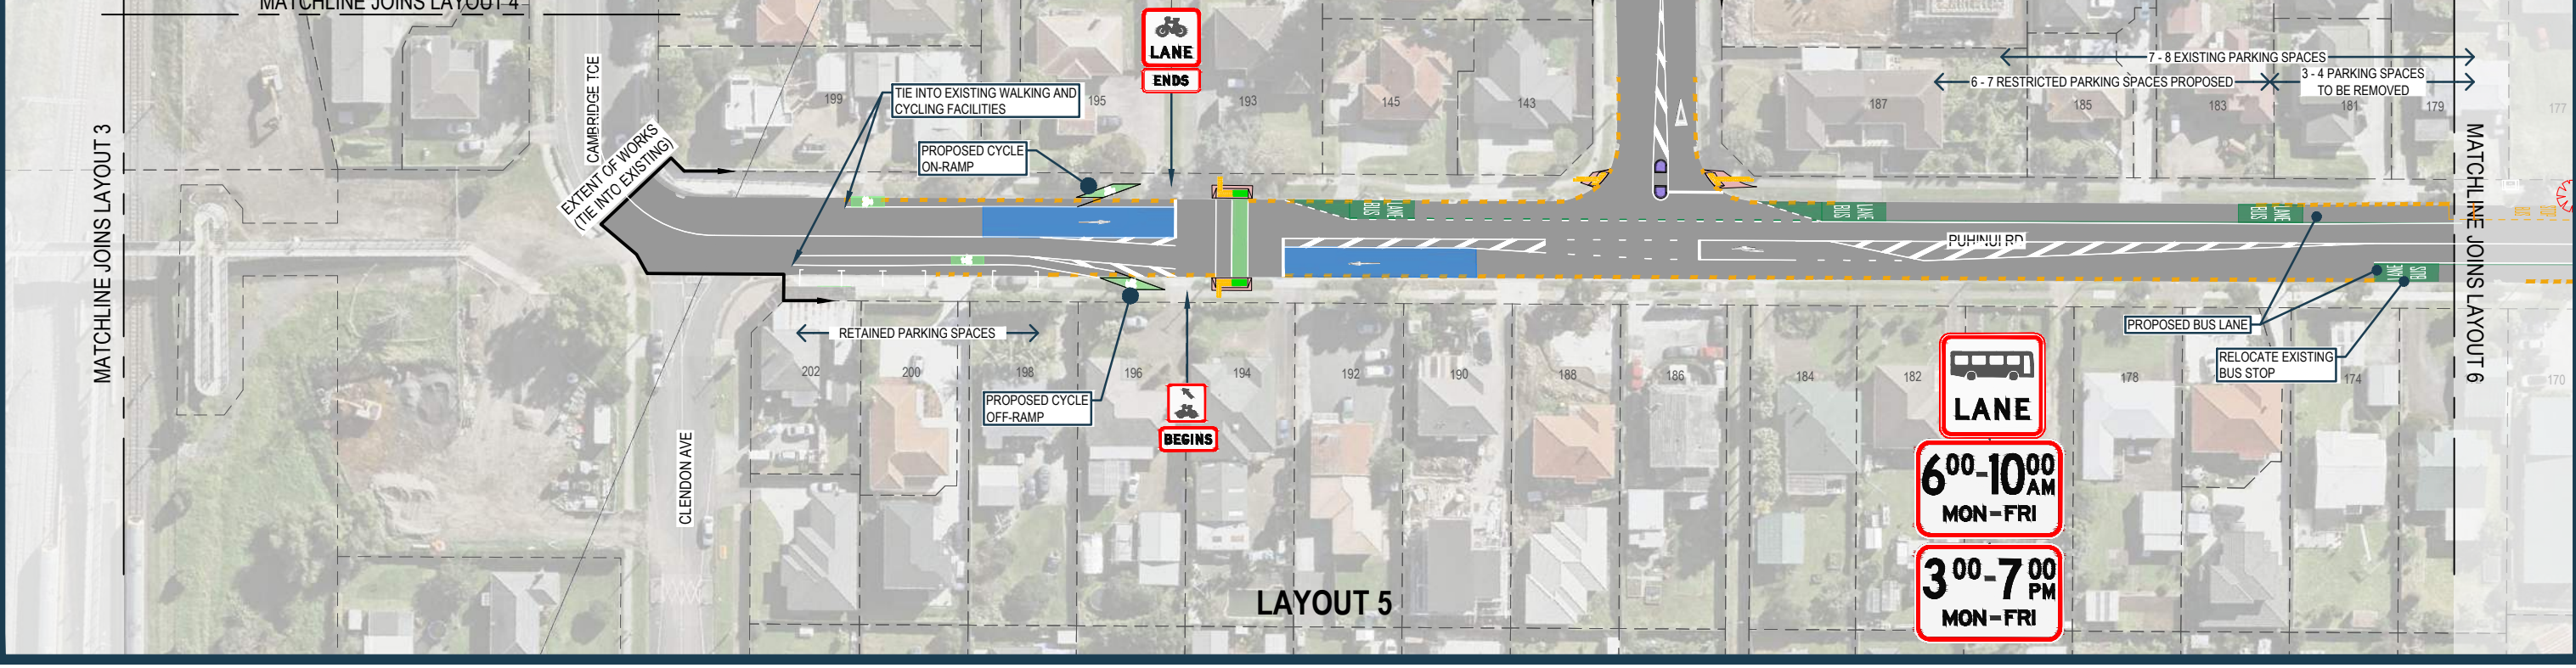

Aerial Imagery sourced from the LINZ Data Service and licensed by Auckland Council for re-use under the Creative Commons Attribution 4.0 New Zealand licence.

FOR CONSULTATION

PROJECT: Airport to Botany Rapid Transit Early Improvements Concept Design


TITLE: BUS PRIORITY CONSULTATION PLAN SHEET 3

DATE: _____

SCALE: 1:500 SIZE: A1 DRAWING No. 506181 - 0002 - DRG - RR - 9103 - A

PROJECT No. 506181 AREA 0002 TYPE DRG DISC RR NUMBER 9103 REV A

WORK IN PROGRESS



LEGEND



KERB
ROAD SIGN
EXISTING TREE TO BE REMOVED
HIGH FRICTION SURFACES

BUS STOP BOARDING ISLAND
TACTILE PAVING
PROPOSED FOOTPATH UPGRADE
PROPOSED SHARED USE PATH

BERM
NO STOPPING LINE
ROADWAY
DRIVEWAY
PROPOSED BUS LANE

BUS STOP
CYCLE LANE
PEDESTRIAN / CYCLIST CROSSING
RAISED SPEED TABLE

CYCLE LANE BUFFERS
SPEED BREAKERS

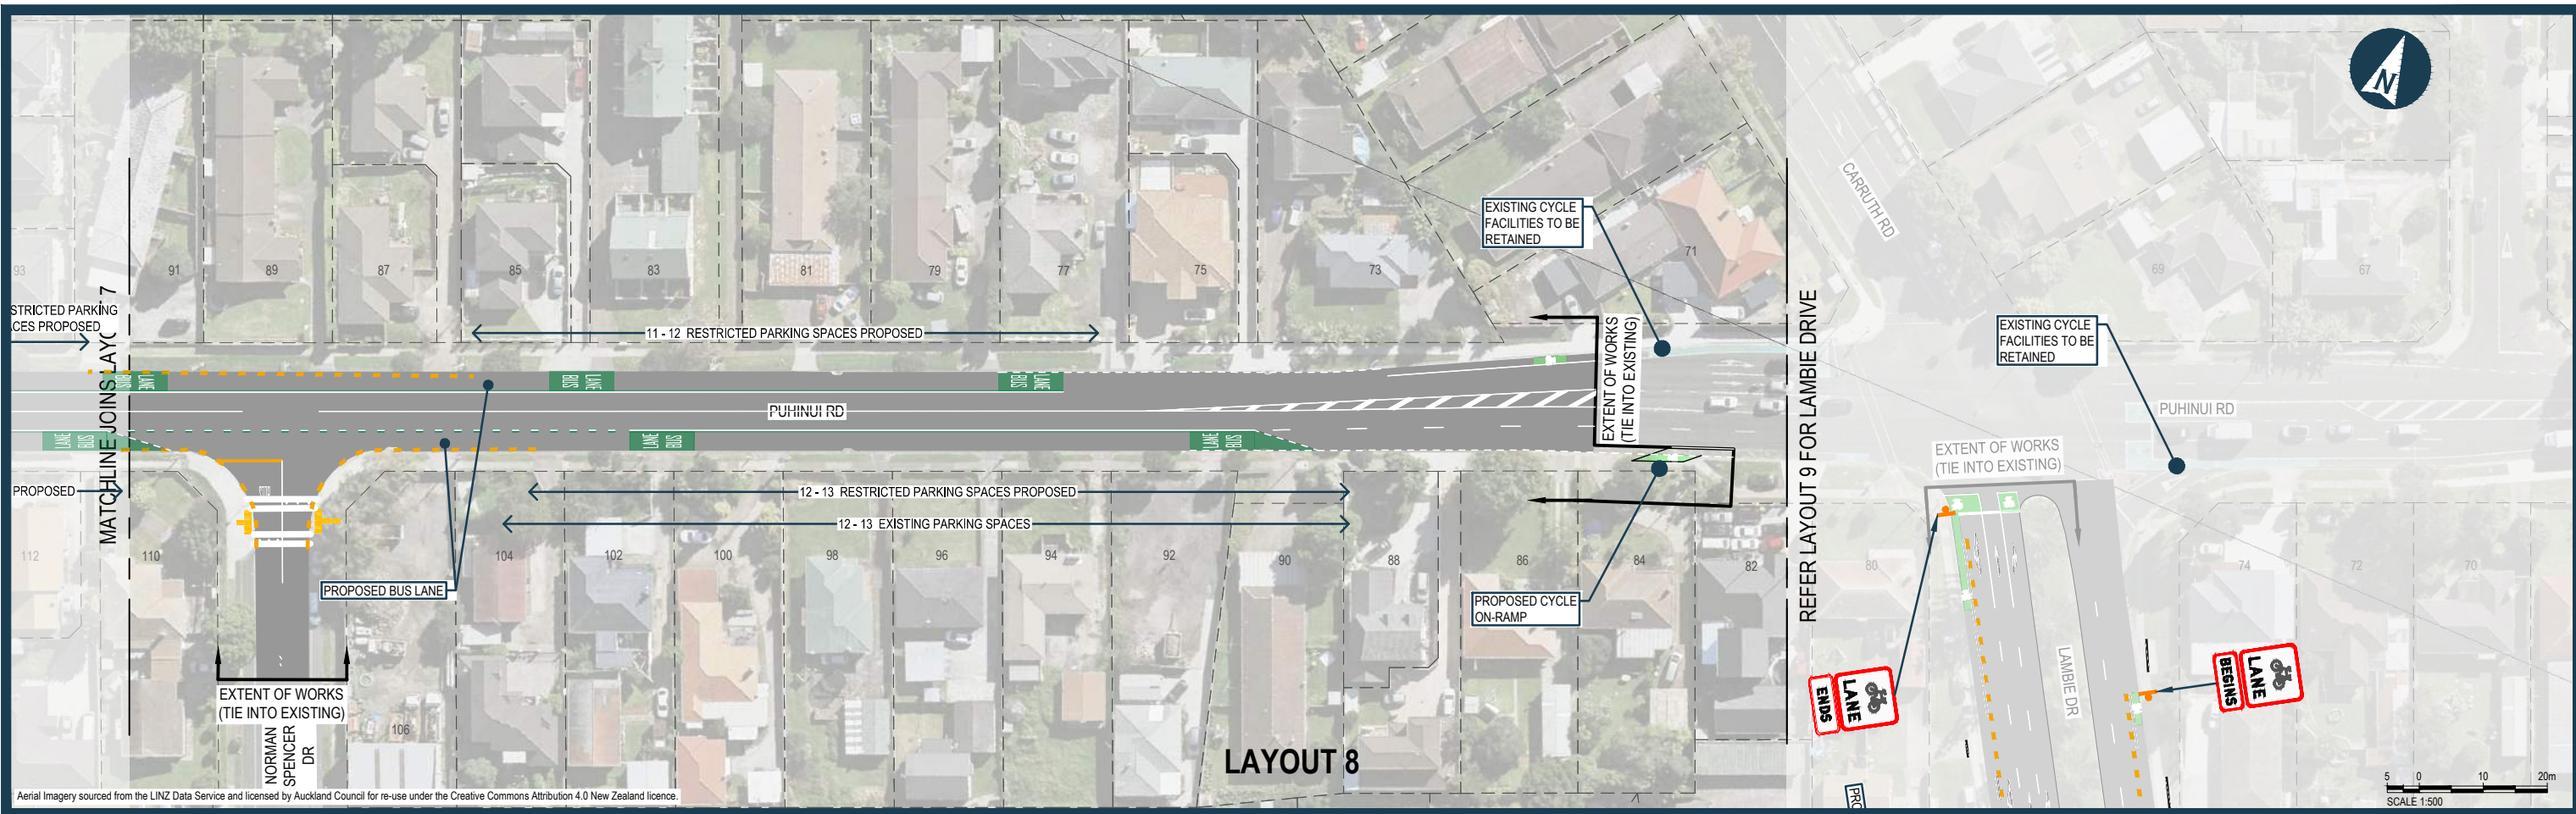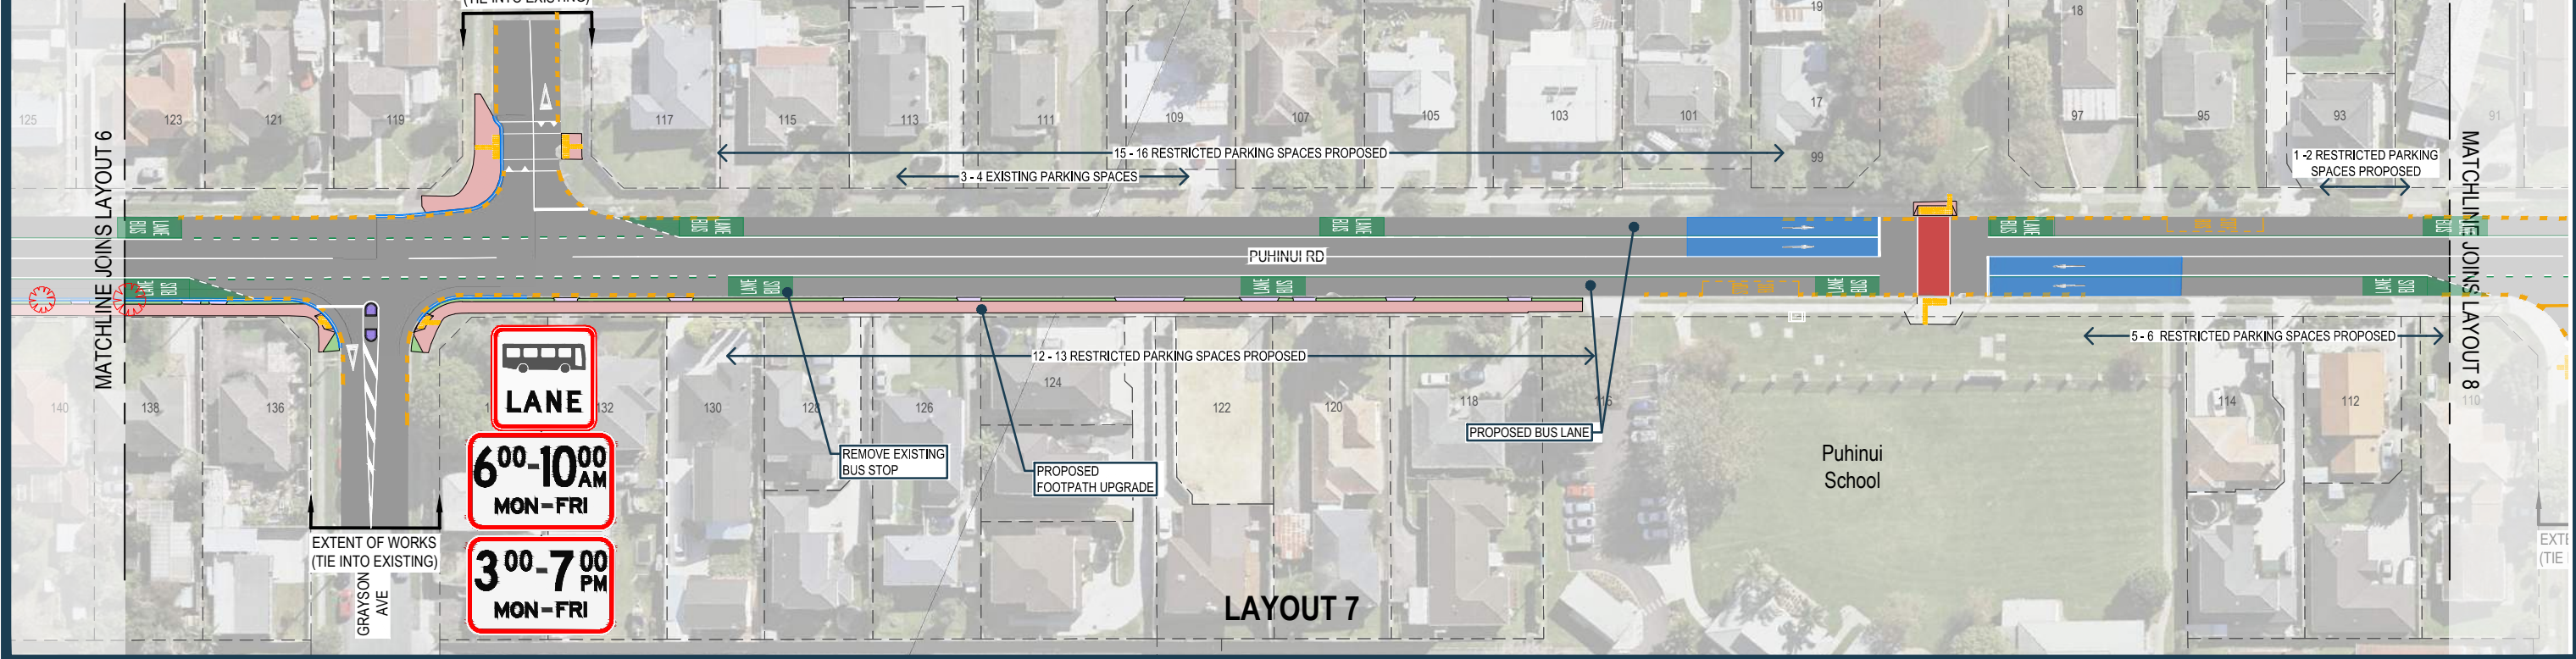

Aerial Imagery sourced from the LINZ Data Service and licensed by Auckland Council for re-use under the Creative Commons Attribution 4.0 New Zealand licence.

WORK IN PROGRESS

FOR CONSULTATION		PROJECT		Airport to Botany Rapid Transit Early Improvements Concept Design						
DATE		TITLE		BUS PRIORITY CONSULTATION PLAN SHEET 4						
SCALE	SIZE	DRAWING No.	PROJECT No.	AREA	TYPE	DISC	NUMBER	REV		
1:500	A1		506181	0002	DRG	RR	9104	A		

