



200mm DO NOT SCALE - IF IN DOUBT, ASK  
150  
100  
90  
80  
70  
60  
50  
40  
30  
20  
10  
0  
ORIGINAL SIZE A1



**LEGEND**


	NEW WHITE ROADMARKING		NEW PRAM
	EXISTING WHITE ROADMARKING		NEW TACTILE PAVERS
	NEW KERBLINE		NEW DIRECTIONAL TACTILE PAVERS
	EXISTING KERBLINE		VEHICLE CROSSING
	NEW BROKEN YELLOW LINES "NSAAT"		EXISTING BUS SHELTER
	NEW / RELOCATED SIGN / BELISHA BEACON		STREET LIGHT
	NEW FOOTPATH		TREE
	NEW BERM AREA / VEGETATION		
	THRESHOLD RED ROAD SURFACE WITH SLOW LETTERING		
	NEW BLUE ROAD SURFACE		
	NEW TRAFFIC ISLAND / SIDE ISLAND		
	NEW SPEED TABLE		

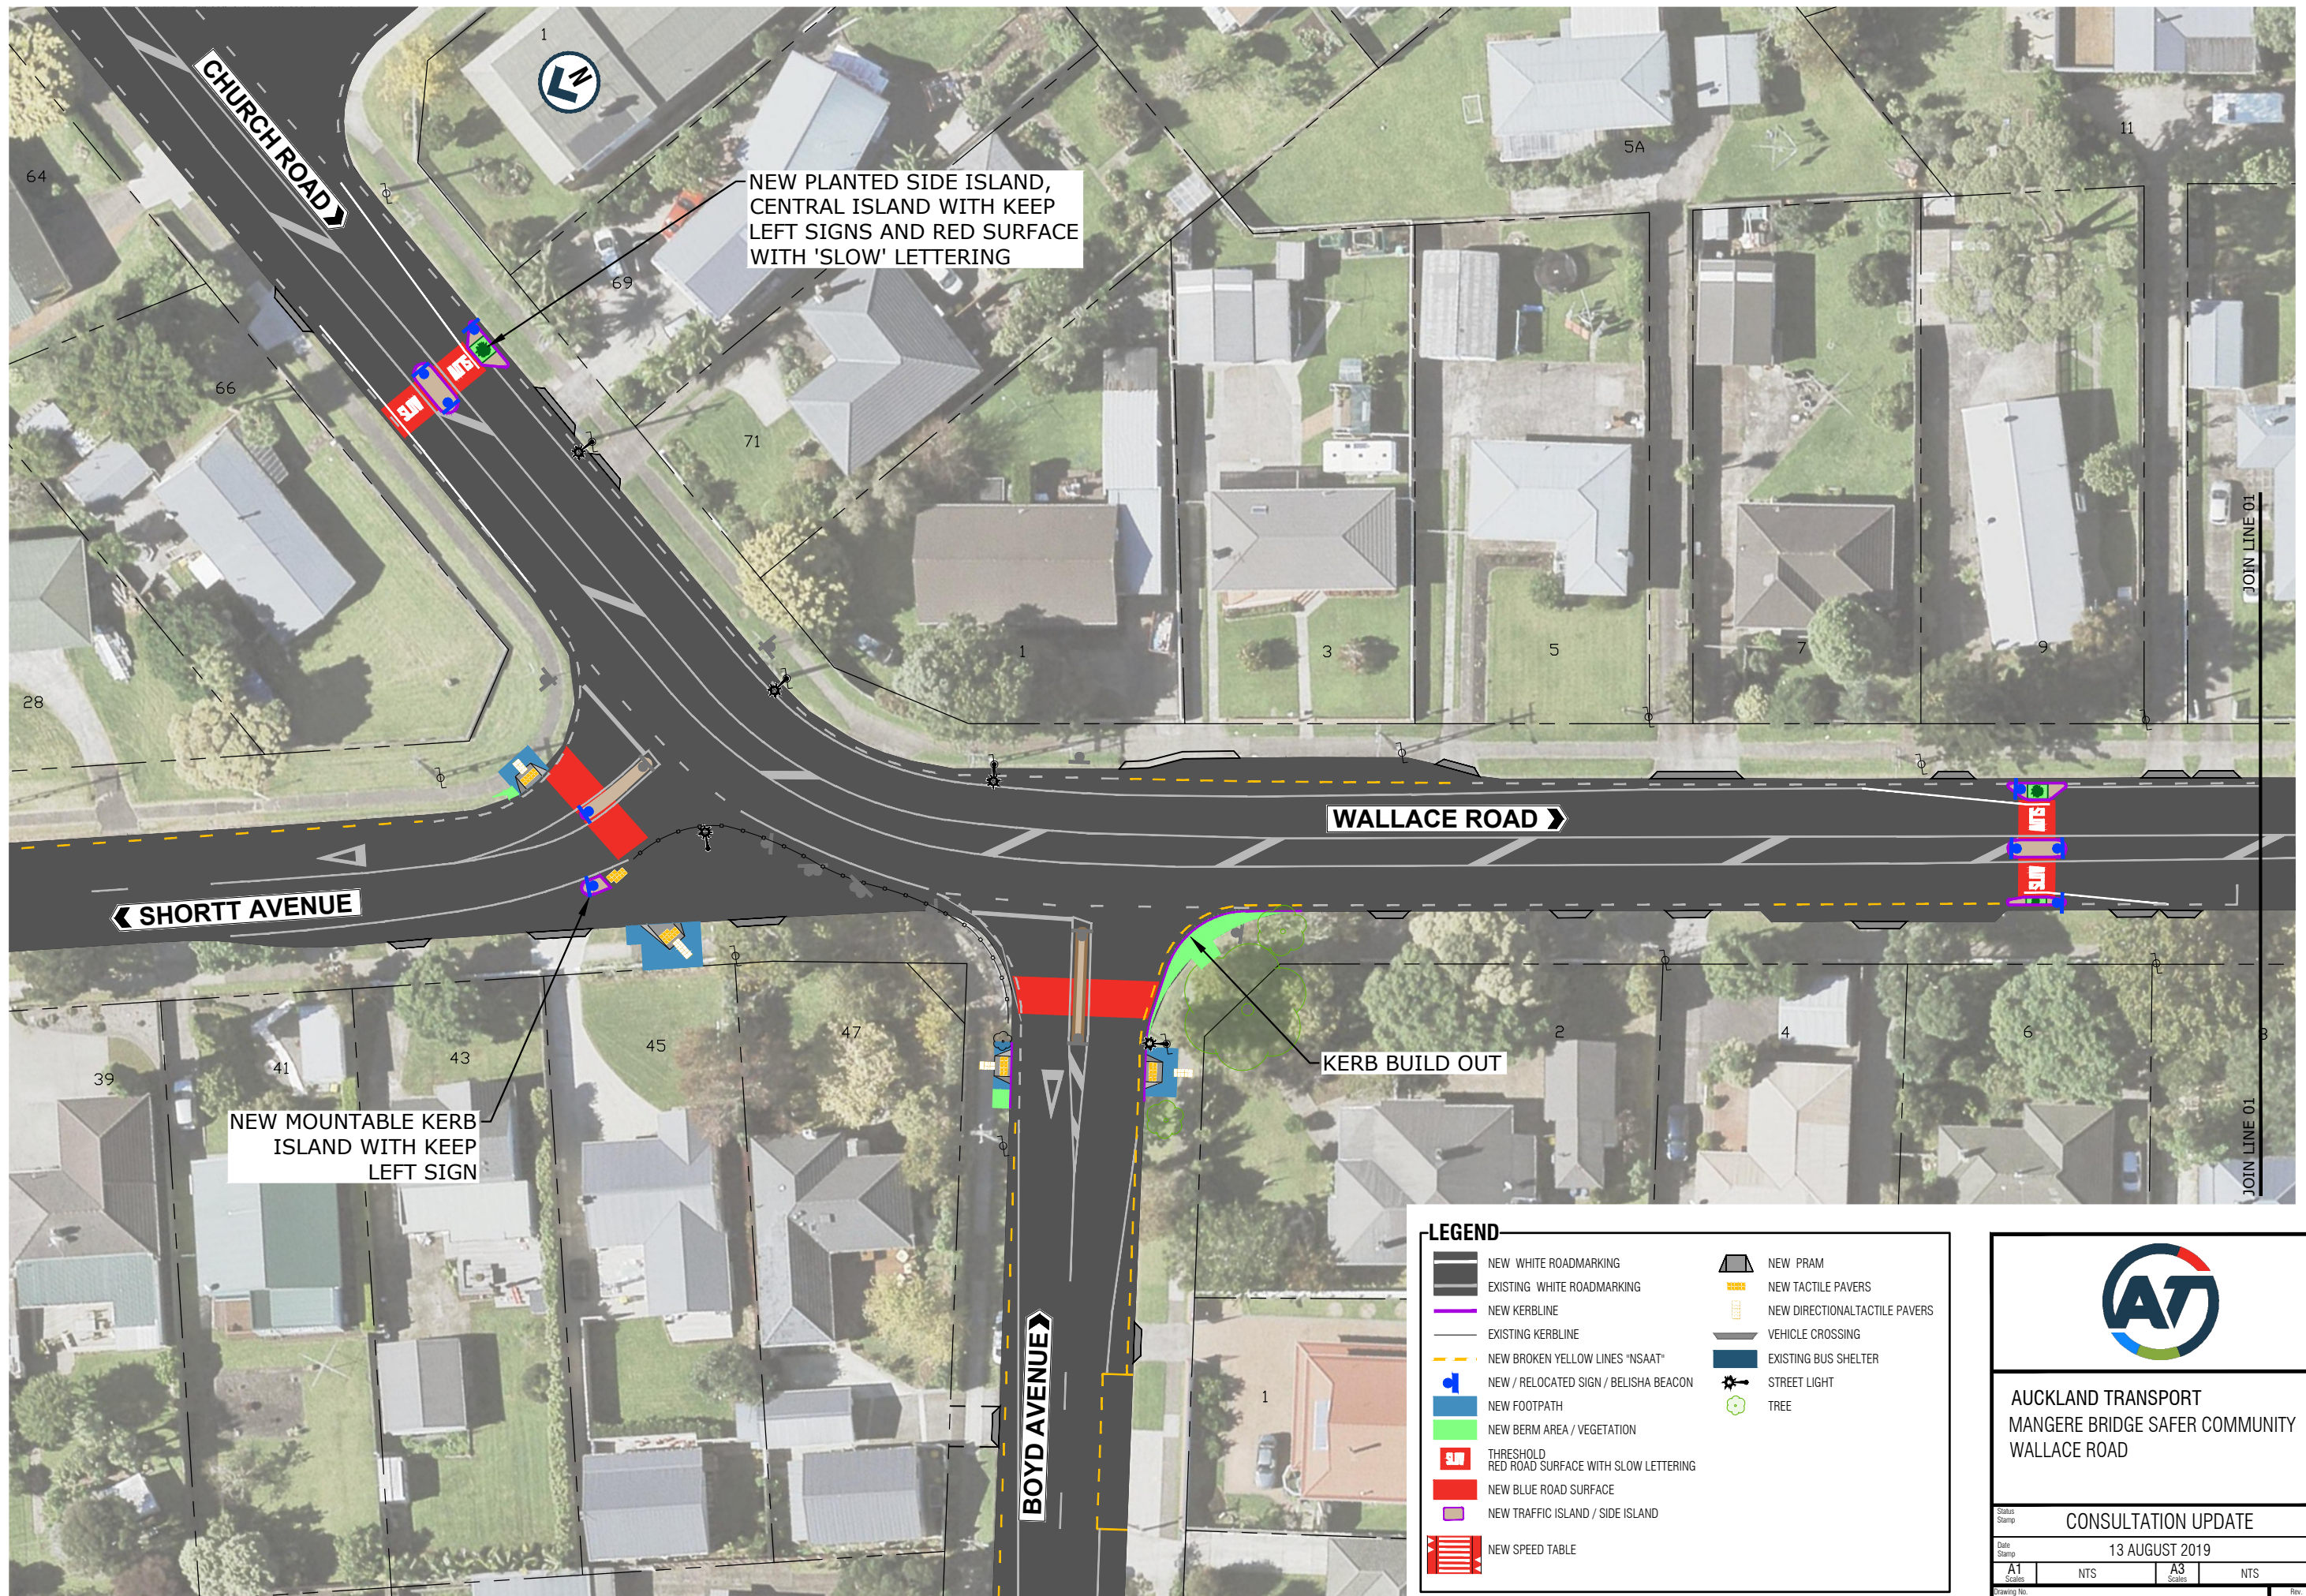

**AUCKLAND TRANSPORT**  
MANGERE BRIDGE SAFER COMMUNITY  
WALLACE ROAD


Status Stamp	CONSULTATION UPDATE		
Date Stamp	13 AUGUST 2019		
A1 Scales	NTS	A3 Scales	NTS
Drawing No.	145888-03-CS101		Rev. <b>A</b>

200mm DO NOT SCALE - IF IN DOUBT, ASK  
150  
100  
90  
80  
70  
60  
50  
40  
30  
20  
10  
0  
ORIGINAL SIZE A1

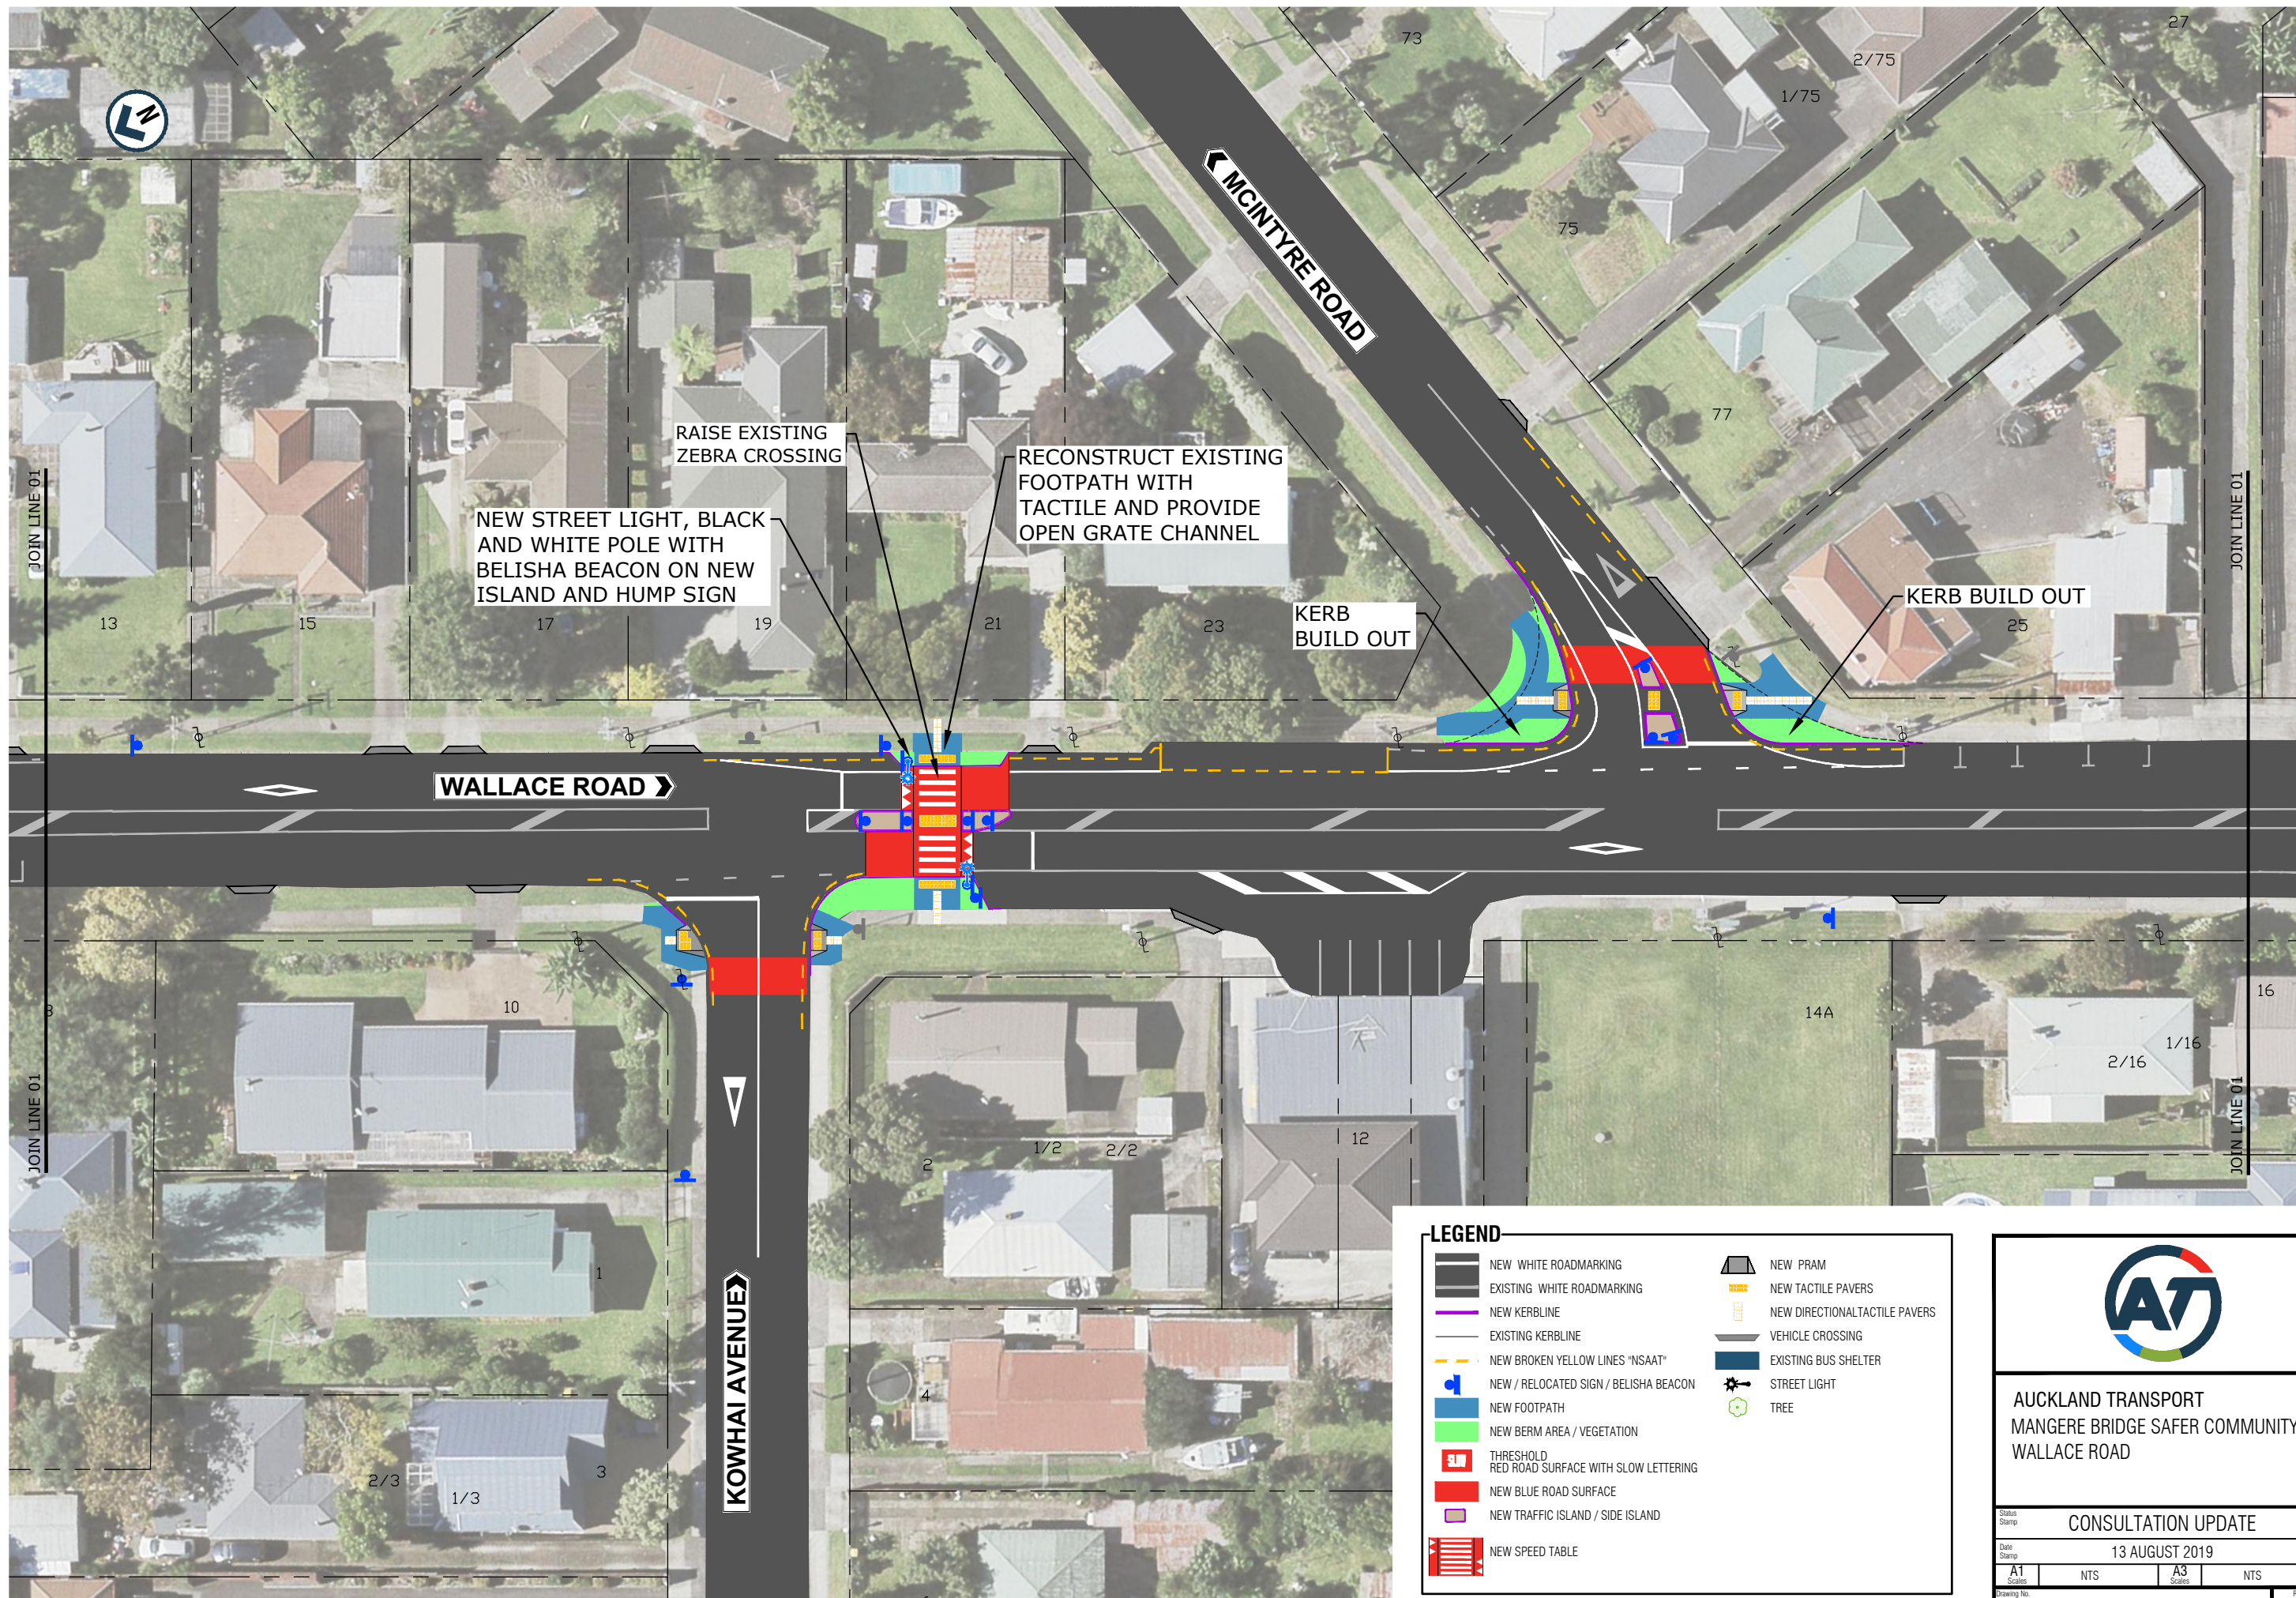

**LEGEND**

	NEW WHITE ROADMARKING		NEW PRAM
	EXISTING WHITE ROADMARKING		NEW TACTILE PAVERS
	NEW KERBLINE		NEW DIRECTIONAL TACTILE PAVERS
	EXISTING KERBLINE		VEHICLE CROSSING
	NEW BROKEN YELLOW LINES "NSAAT"		EXISTING BUS SHELTER
	NEW / RELOCATED SIGN / BELISHA BEACON		STREET LIGHT
	NEW FOOTPATH		TREE
	NEW BERM AREA / VEGETATION		
	THRESHOLD RED ROAD SURFACE WITH SLOW LETTERING		
	NEW BLUE ROAD SURFACE		
	NEW TRAFFIC ISLAND / SIDE ISLAND		
	NEW SPEED TABLE		



**AUCKLAND TRANSPORT**  
MANGERE BRIDGE SAFER COMMUNITY  
WALLACE ROAD

Status Stamp	CONSULTATION UPDATE		
Date Stamp	13 AUGUST 2019		
A1 Scales	NTS	A3 Scales	NTS
Drawing No.	145888-03-CS102		Rev. <b>A</b>

200mm  
DO NOT SCALE - IF IN DOUBT, ASK  
150  
100  
90  
80  
70  
60  
50  
40  
30  
20  
10  
0  
ORIGINAL SIZE A1



**LEGEND**


	NEW WHITE ROADMARKING		NEW PRAM
	EXISTING WHITE ROADMARKING		NEW TACTILE PAVERS
	NEW KERBLINE		NEW DIRECTIONAL TACTILE PAVERS
	EXISTING KERBLINE		VEHICLE CROSSING
	NEW BROKEN YELLOW LINES "NSAAT"		EXISTING BUS SHELTER
	NEW / RELOCATED SIGN / BELISHA BEACON		STREET LIGHT
	NEW FOOTPATH		TREE
	NEW BERM AREA / VEGETATION		
	THRESHOLD RED ROAD SURFACE WITH SLOW LETTERING		
	NEW BLUE ROAD SURFACE		
	NEW TRAFFIC ISLAND / SIDE ISLAND		
	NEW SPEED TABLE		



AUCKLAND TRANSPORT  
MANGERE BRIDGE SAFER COMMUNITY  
WALLACE ROAD


Status Stamp	CONSULTATION UPDATE		
Date Stamp	13 AUGUST 2019		
A1 Scales	NTS	A3 Scales	NTS
Drawing No.	145888-03-CS103		Rev. <b>A</b>

ORIGINAL SIZE A1 200mm DO NOT SCALE - IF IN DOUBT, ASK

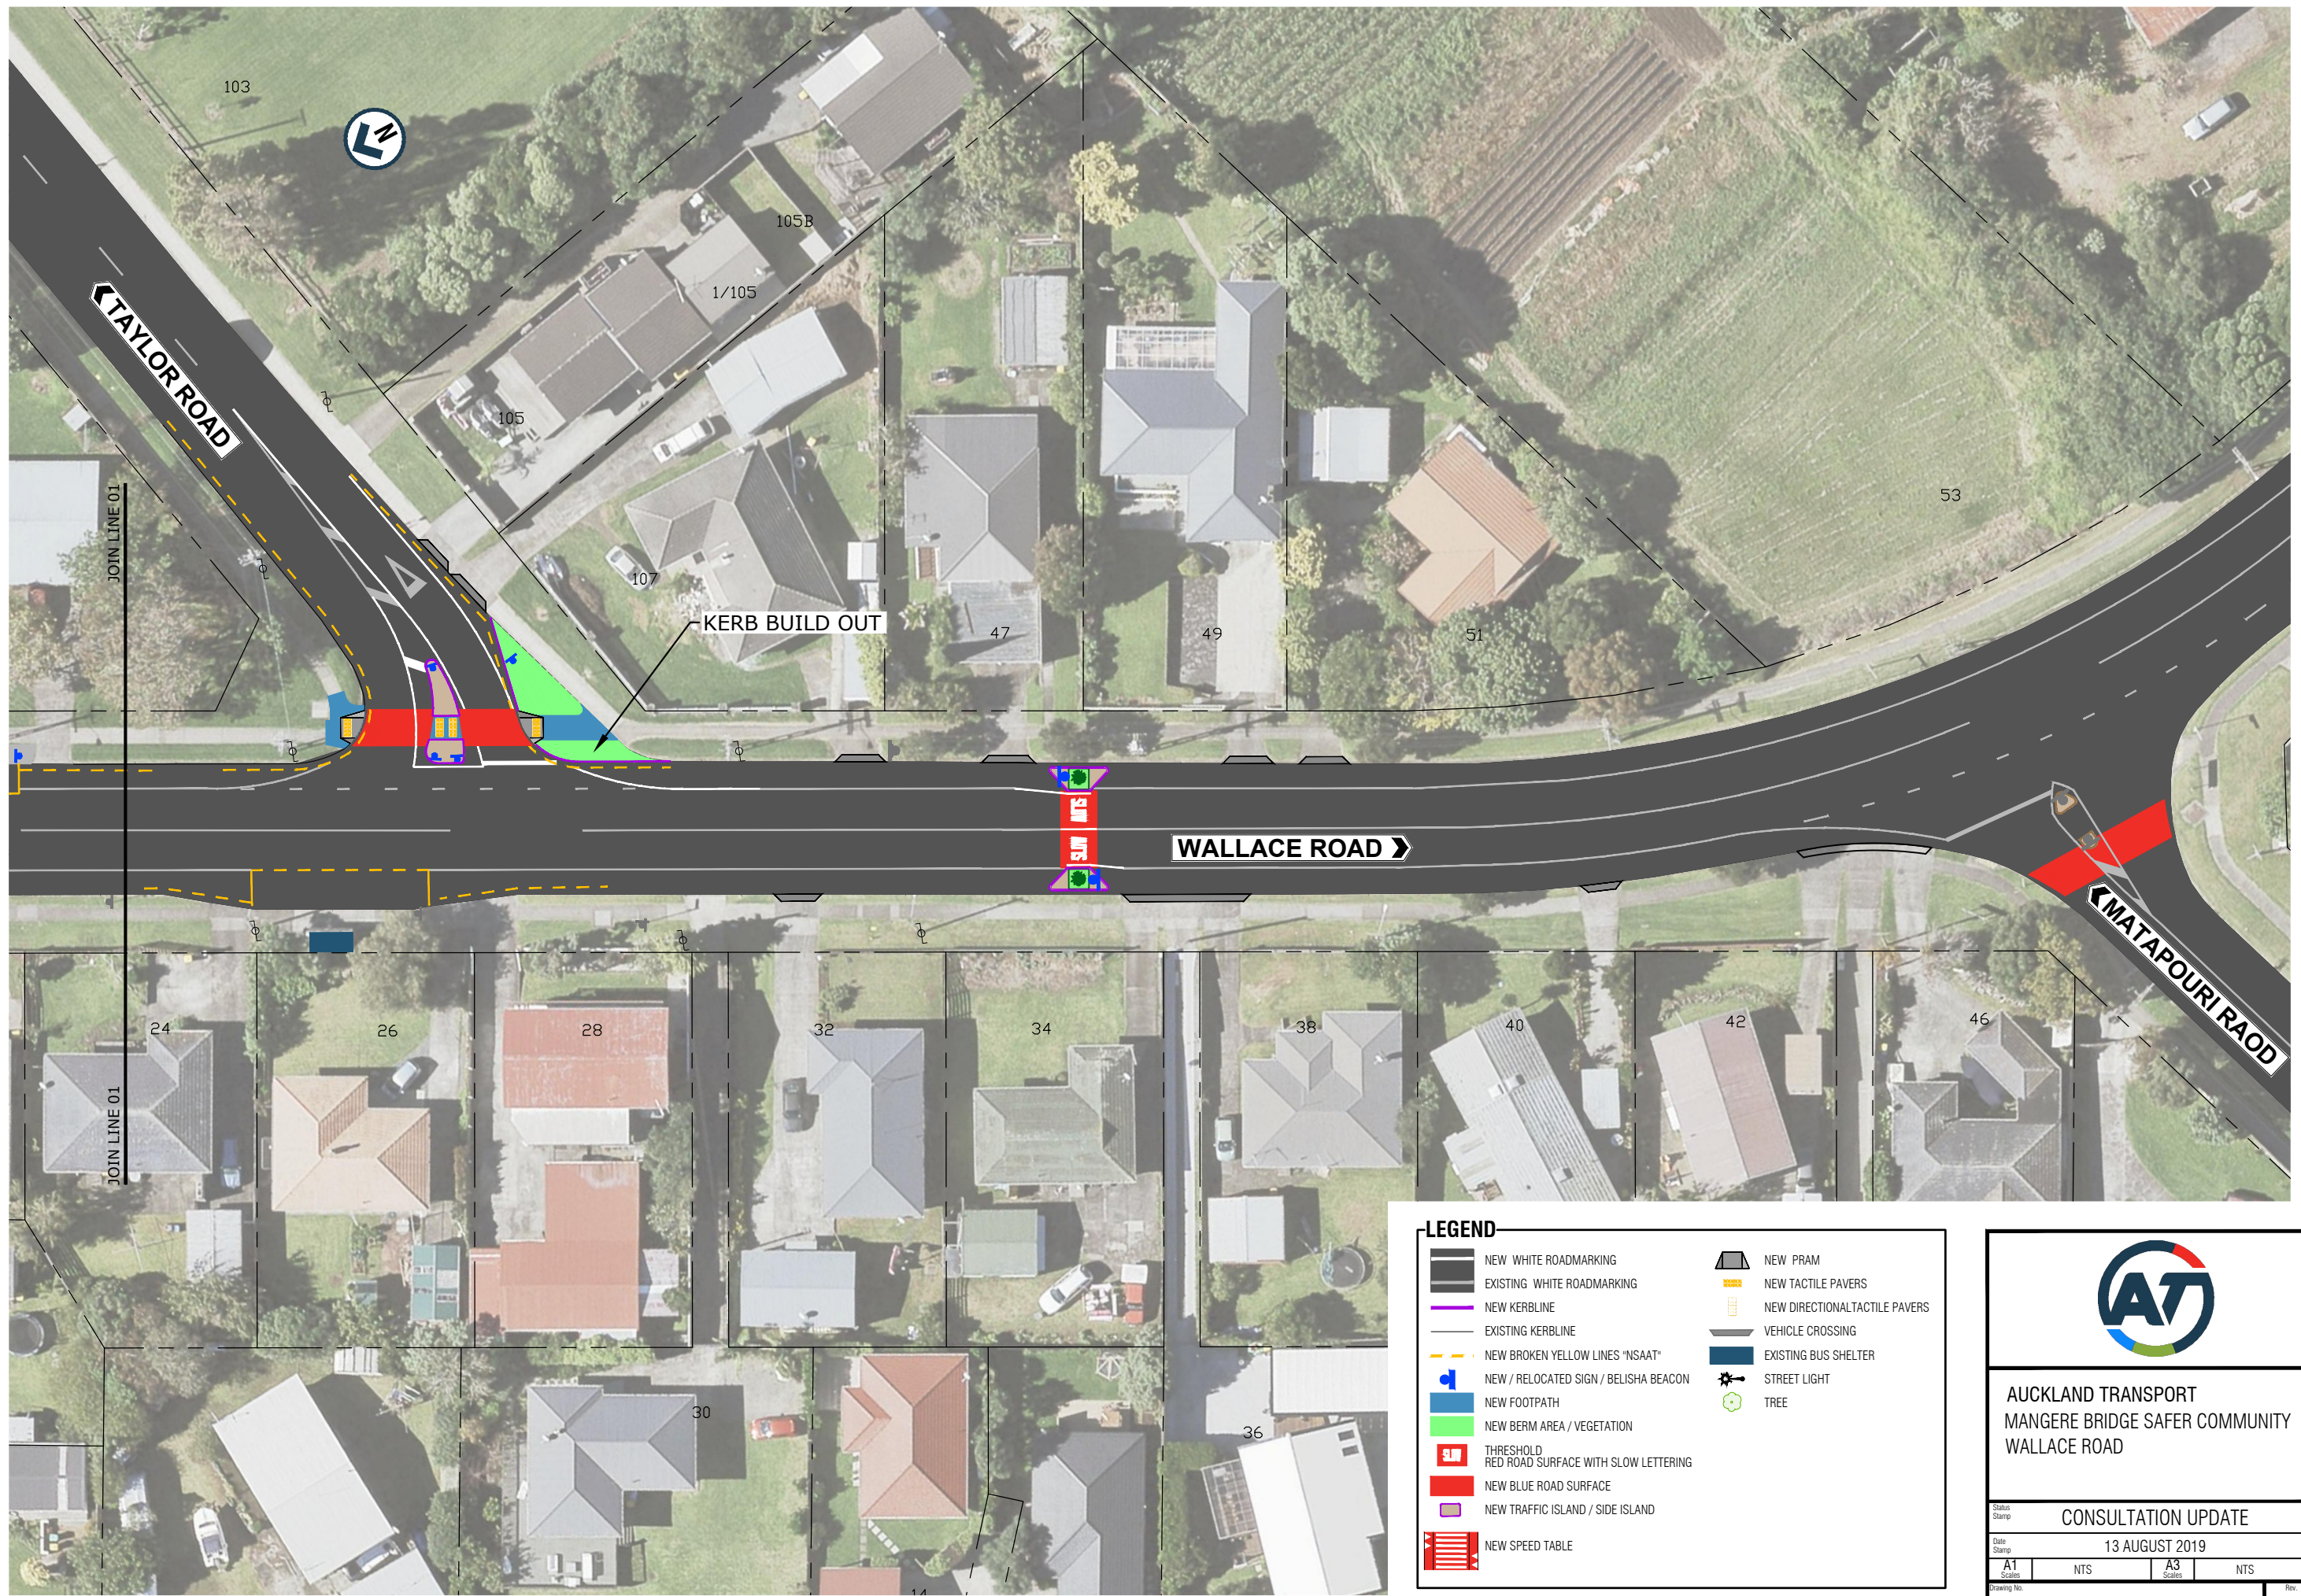

**LEGEND**

	NEW WHITE ROADMARKING		NEW PRAM
	EXISTING WHITE ROADMARKING		NEW TACTILE PAVERS
	NEW KERBLINE		NEW DIRECTIONAL TACTILE PAVERS
	EXISTING KERBLINE		VEHICLE CROSSING
	NEW BROKEN YELLOW LINES "NSAAT"		EXISTING BUS SHELTER
	NEW / RELOCATED SIGN / BELISHA BEACON		STREET LIGHT
	NEW FOOTPATH		TREE
	NEW BERM AREA / VEGETATION		
	THRESHOLD RED ROAD SURFACE WITH SLOW LETTERING		
	NEW BLUE ROAD SURFACE		
	NEW TRAFFIC ISLAND / SIDE ISLAND		
	NEW SPEED TABLE		



**AUCKLAND TRANSPORT**  
MANGERE BRIDGE SAFER COMMUNITY  
WALLACE ROAD

Status Stamp	CONSULTATION UPDATE		
Date Stamp	13 AUGUST 2019		
A1 Scales	NTS	A3 Scales	NTS
Drawing No.	145888-03-CS104		Rev. <b>A</b>

200mm  
DO NOT SCALE - IF IN DOUBT, ASK

150

100

90

80

70

60

50

40

30

20

10

0


ORIGINAL SIZE

A1



**LEGEND**


	NEW WHITE ROADMARKING		NEW PRAM
	EXISTING ROADMARKING		NEW TACTILE PAVERS
	NEW KERBLINE		NEW DIRECTIONAL TACTILE PAVERS
	EXISTING KERBLINE		VEHICLE CROSSING
	NEW BROKEN YELLOW LINES "NSAAT"		EXISTING BUS SHELTER
	NEW / RELOCATED SIGN / BELISHA BEACON		
	NEW FOOTPATH		
	NEW BERM AREA / VEGETATION		
	NEW RED ROAD SURFACE		
	NEW TRAFFIC ISLAND / SIDE ISLAND		



**AUCKLAND TRANSPORT**  
MANGERE BRIDGE SAFER COMMUNITY  
WALLACE ROAD


Status Stamp	FOR CONSULTATION		
Date Stamp	26 AUGUST 2019		
A1 Scales	NTS	A3 Scales	NTS
Drawing No.	145888-03-CS105		Rev. <b>A</b>

200mm DO NOT SCALE - IF IN DOUBT, ASK  
150  
100  
90  
80  
70  
60  
50  
40  
30  
20  
10  
0  
ORIGINAL SIZE A1

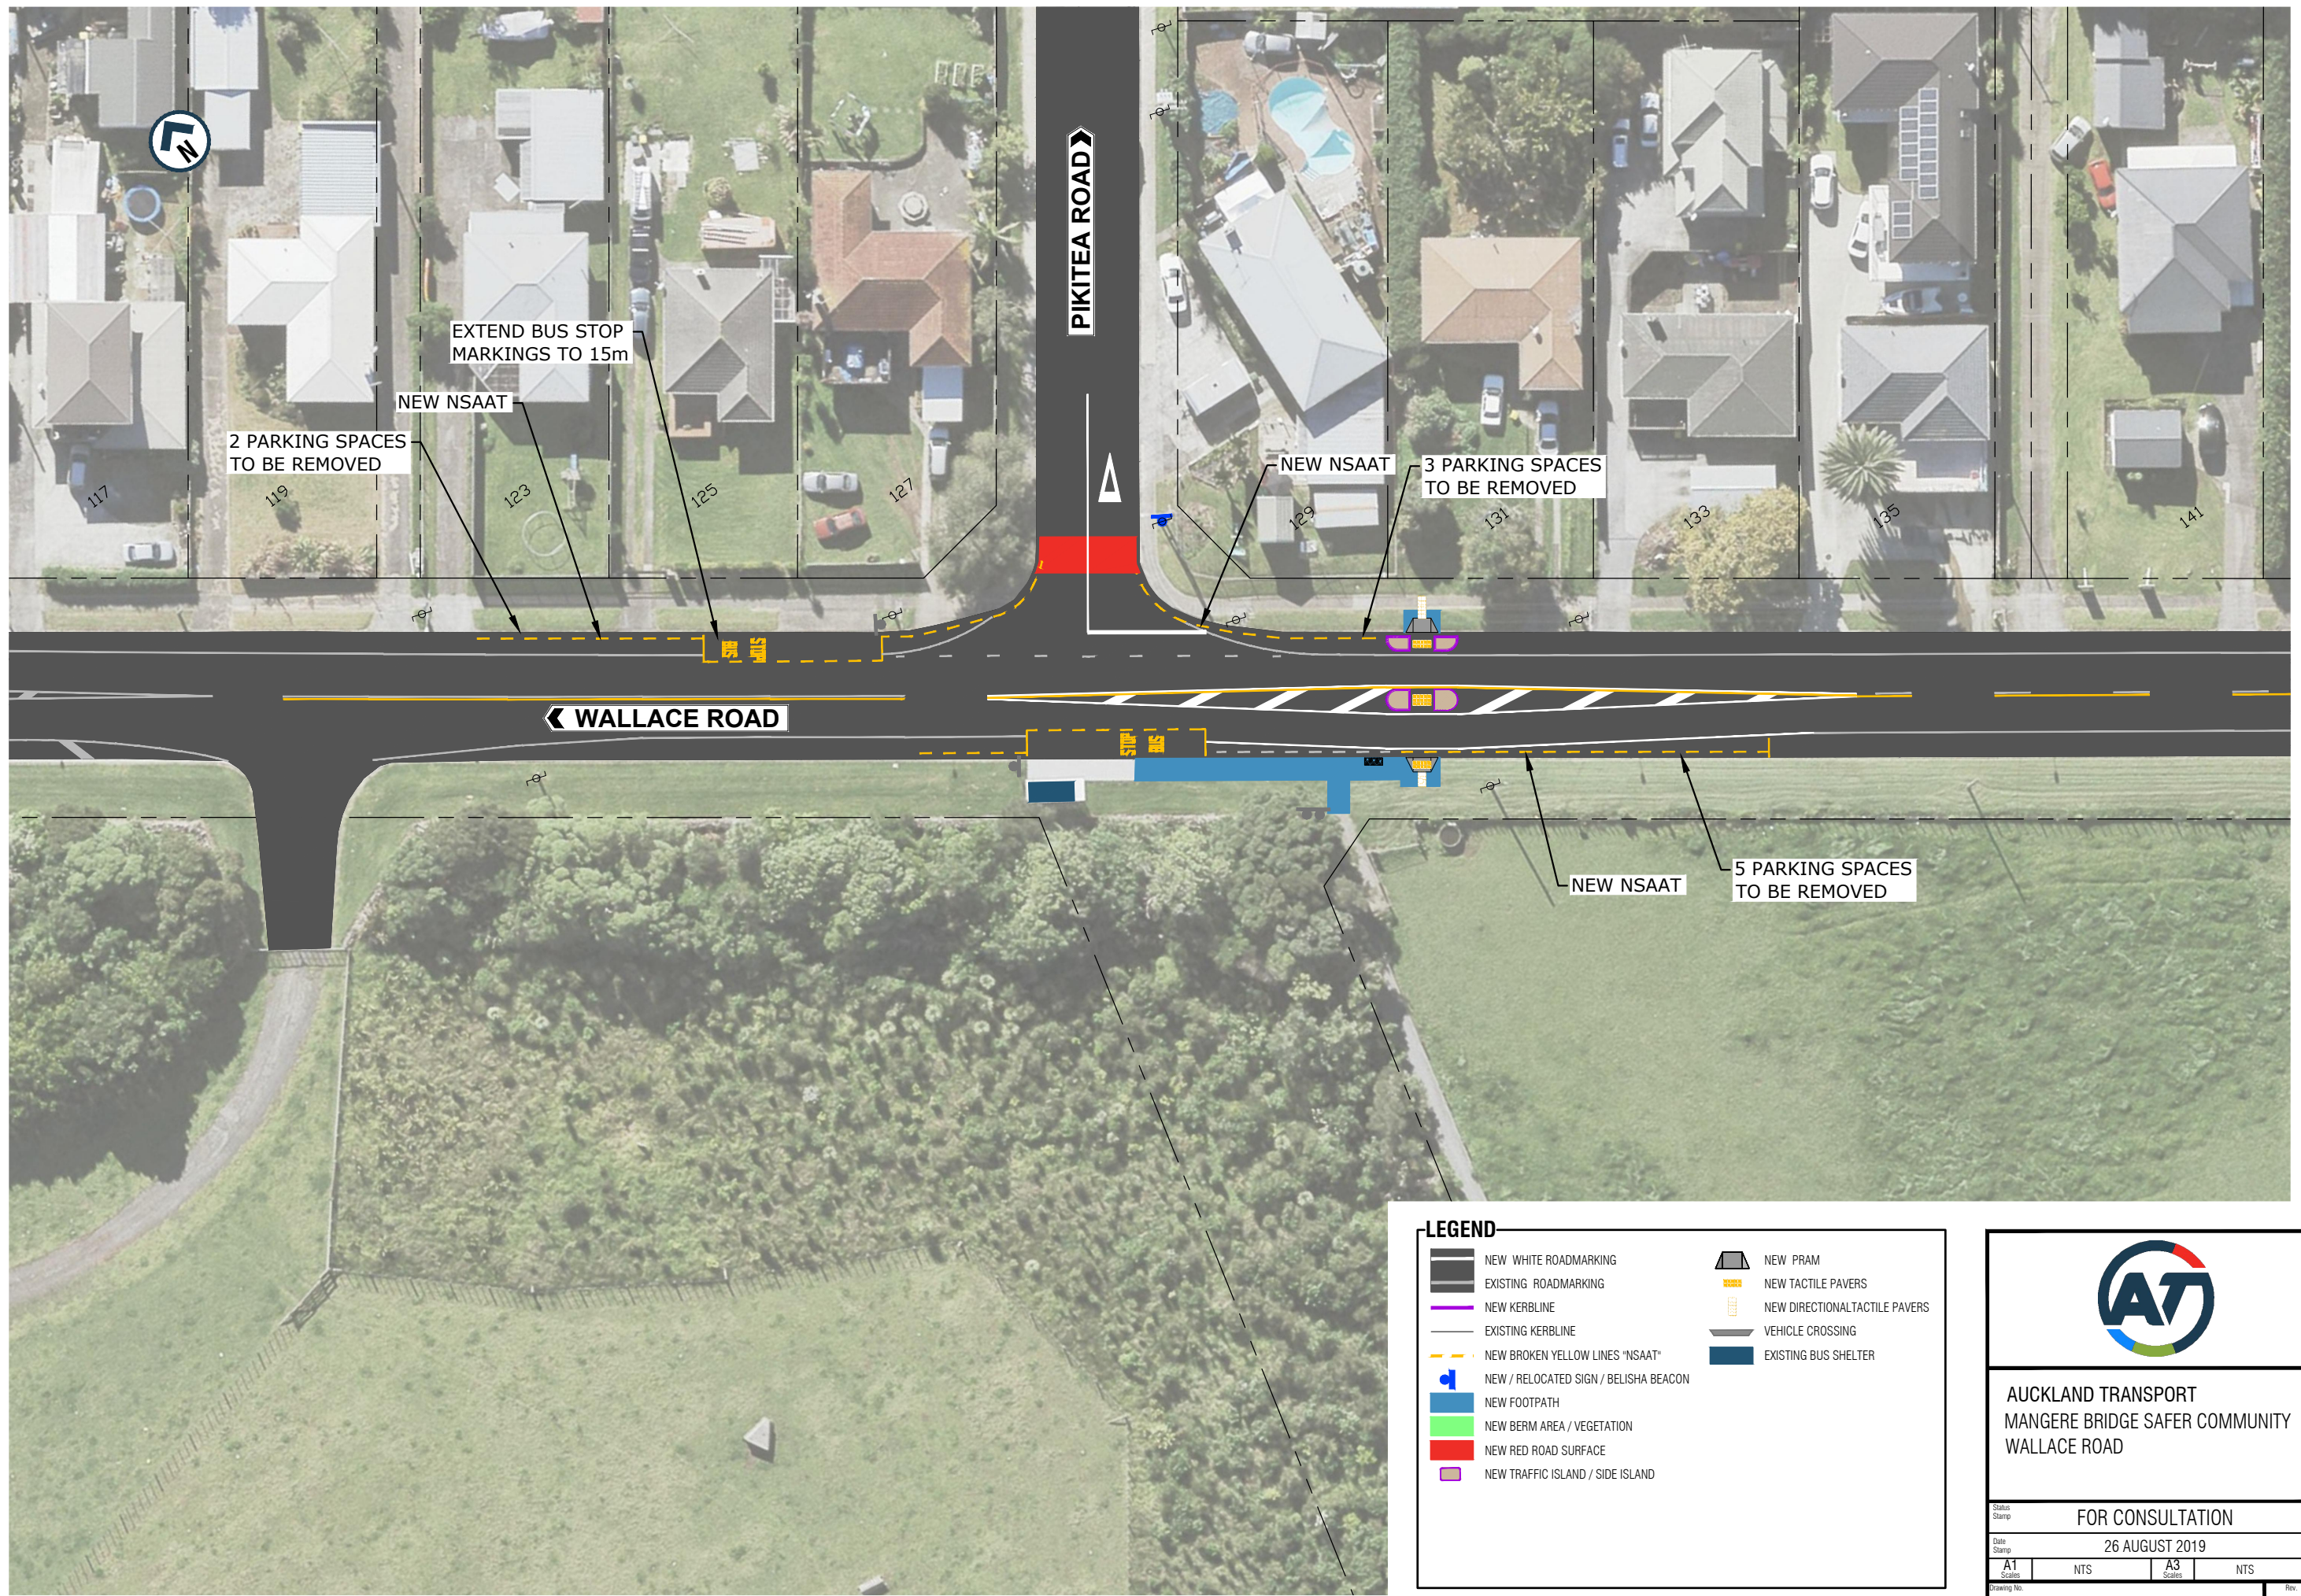

**LEGEND**


	NEW WHITE ROADMARKING		NEW PRAM
	EXISTING ROADMARKING		NEW TACTILE PAVERS
	NEW KERBLINE		NEW DIRECTIONAL TACTILE PAVERS
	EXISTING KERBLINE		VEHICLE CROSSING
	NEW BROKEN YELLOW LINES "NSAAT"		EXISTING BUS SHELTER
	NEW / RELOCATED SIGN / BELISHA BEACON		
	NEW FOOTPATH		
	NEW BERM AREA / VEGETATION		
	NEW RED ROAD SURFACE		
	NEW TRAFFIC ISLAND / SIDE ISLAND		



**AUCKLAND TRANSPORT**  
MANGERE BRIDGE SAFER COMMUNITY  
WALLACE ROAD


FOR CONSULTATION			
26 AUGUST 2019			
A1 <small>Scales</small>	NTS	A3 <small>Scales</small>	NTS
Drawing No. 145888-03-CS106			Rev. <b>A</b>

200mm DO NOT SCALE - IF IN DOUBT, ASK  
150  
100  
90  
80  
70  
60  
50  
40  
30  
20  
10  
0  
ORIGINAL SIZE A1

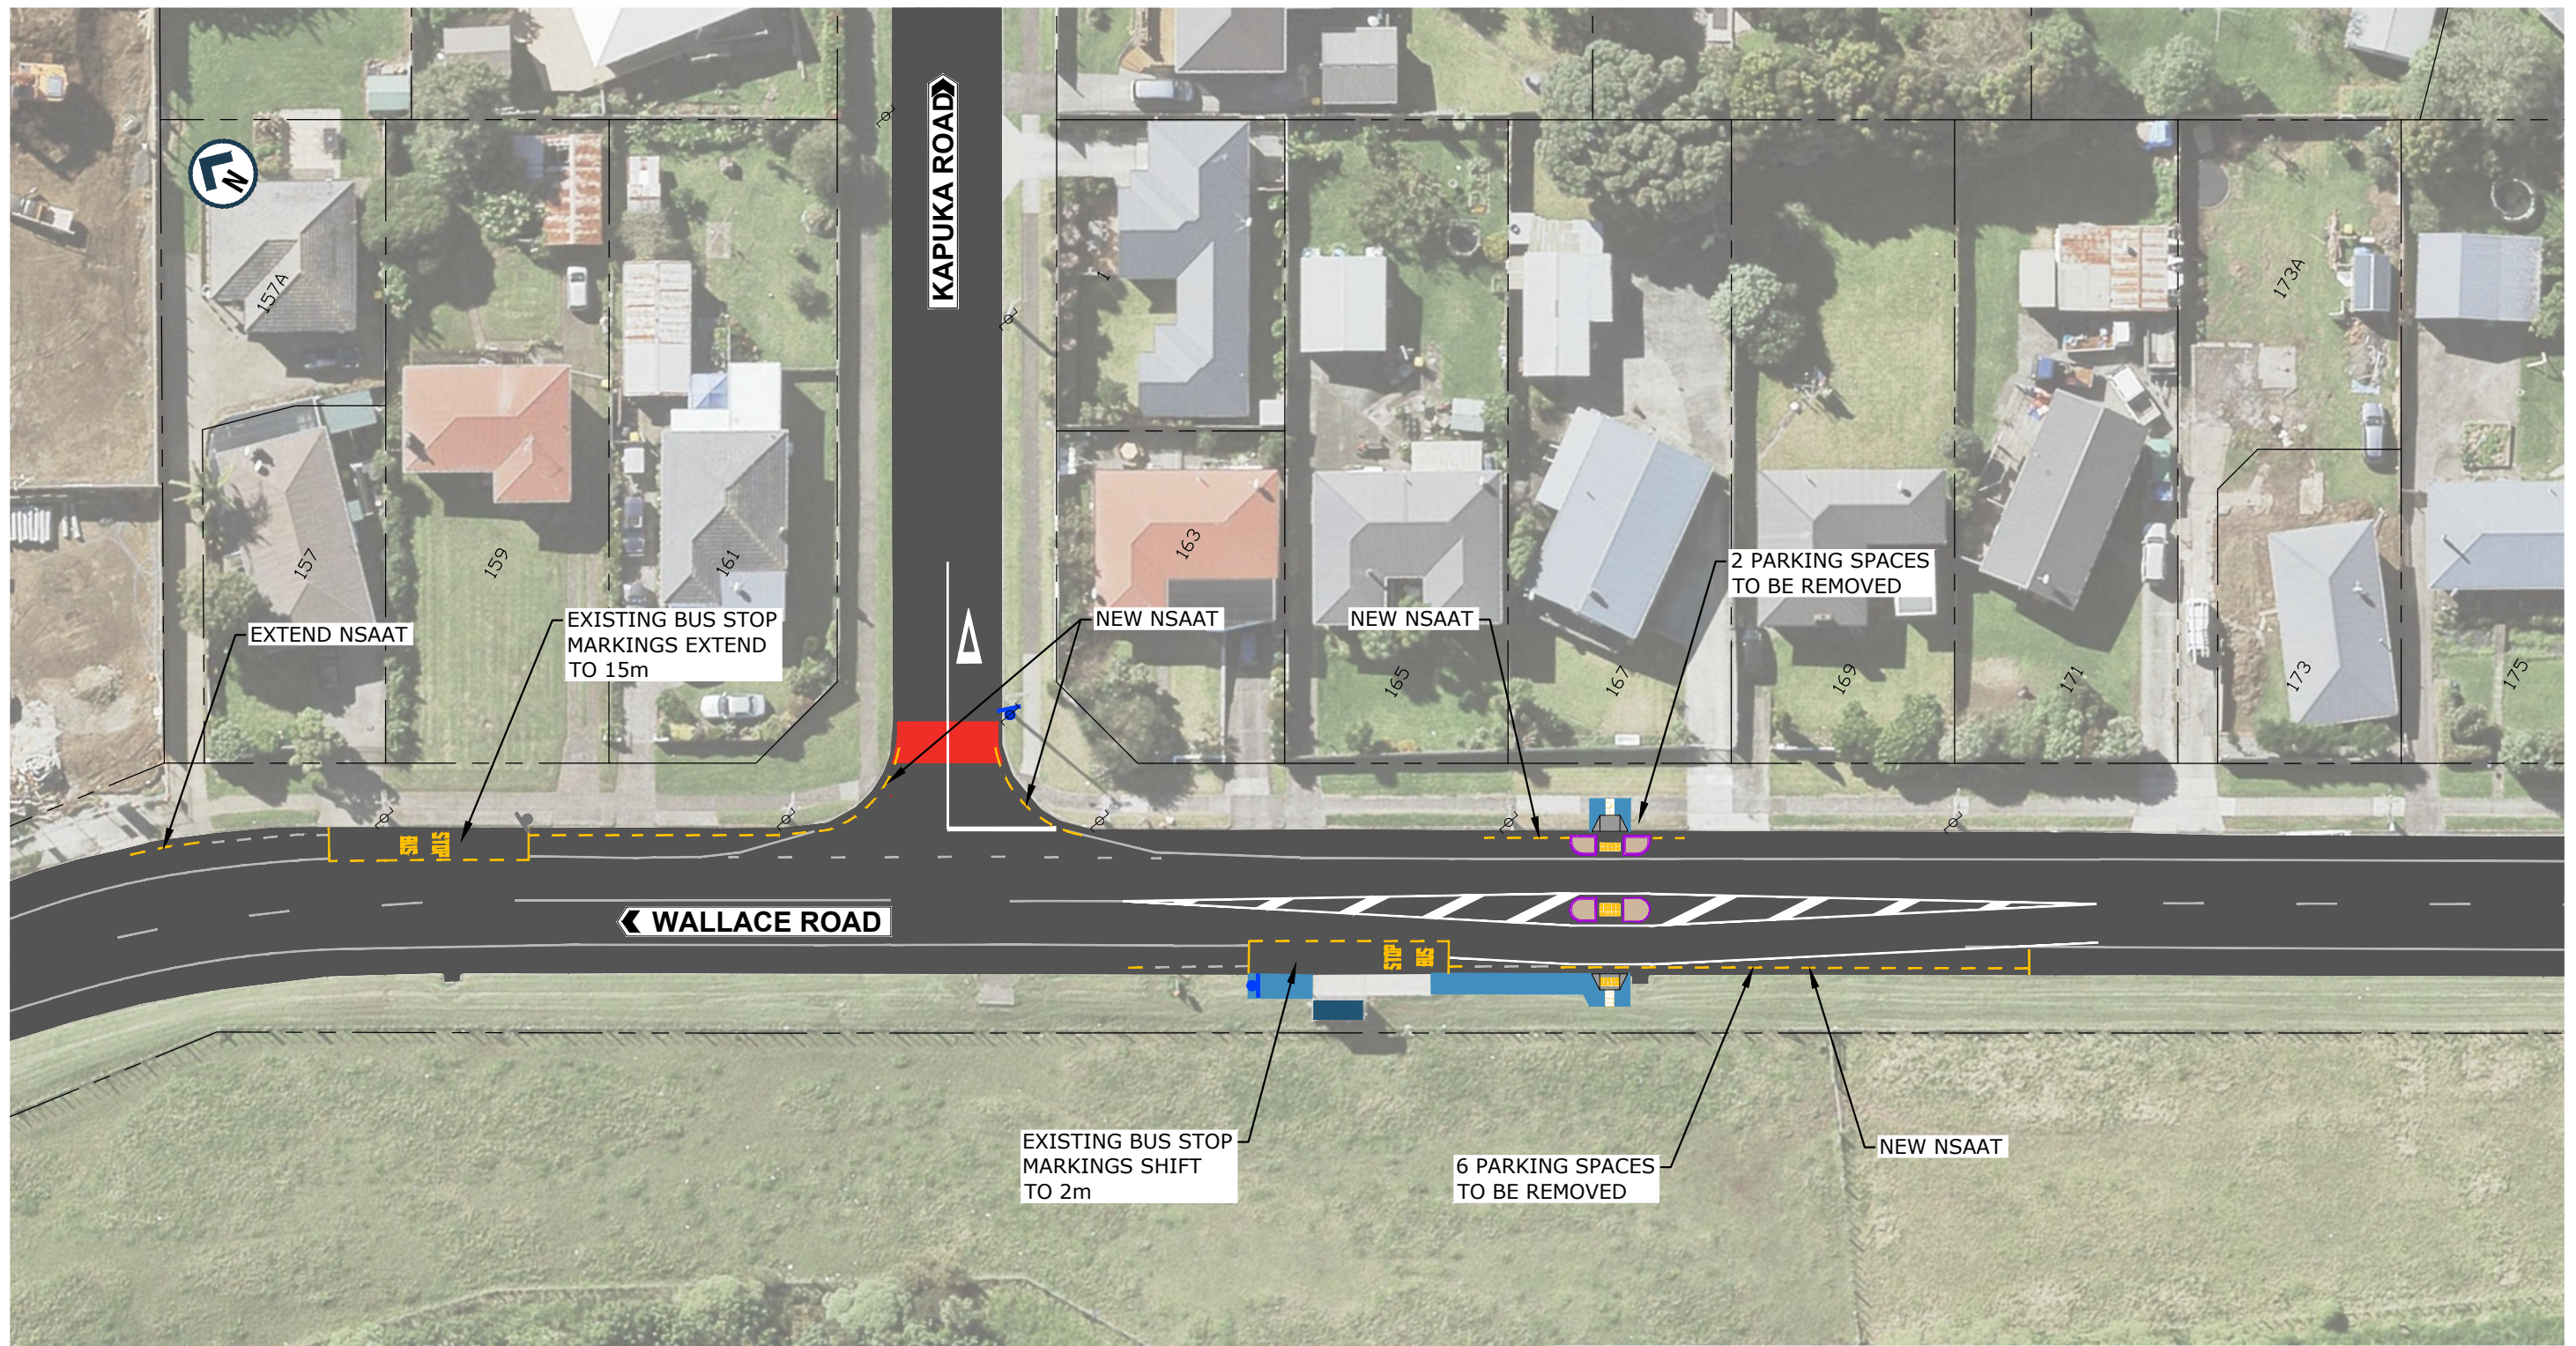

**LEGEND**

	NEW WHITE ROADMARKING		NEW PRAM
	EXISTING ROADMARKING		NEW TACTILE PAVERS
	NEW KERBLINE		NEW DIRECTIONAL TACTILE PAVERS
	EXISTING KERBLINE		VEHICLE CROSSING
	NEW BROKEN YELLOW LINES "NSAAT"		EXISTING BUS SHELTER
	NEW / RELOCATED SIGN / BELISHA BEACON		
	NEW FOOTPATH		
	NEW BERM AREA / VEGETATION		
	NEW RED ROAD SURFACE		
	NEW TRAFFIC ISLAND / SIDE ISLAND		



**AUCKLAND TRANSPORT**  
MANGERE BRIDGE SAFER COMMUNITY  
WALLACE ROAD

Status Stamp		FOR CONSULTATION	
Date Stamp		26 AUGUST 2019	
A1 Scale	NTS	A3 Scale	NTS
Drawing No.			Rev.
145888-03-CS107			A