

PRELIMINARY DESIGN

No	Revision	Note: * indicates signatures on original issue of drawing or last revision of drawing	Drawn	Checked	Approved	Date
A	FIRST ISSUE		EY	SC	SC	06/20

FOR:




An Auckland Council Organisation

BY:




TRAFFIC ENGINEERING SOLUTIONS LIMITED
 Traffic Engineering Solutions Limited
 PO Box 7237, Wellesley Street, Auckland 1036
 P: 0800 837 583, E: info@tes.net.nz



Drawn	E.YU	Designed	S.CLEAVER
Drafting Check	S.KIM	Design Check	
Approved			
Date	23/06/2020		
Scale	1:500 @ A3 SIZE		

Client **AUCKLAND TRANSPORT**
 Project **MANUREWA RSM - STAGE 2 COXHEAD ROAD CONCEPT PLAN**
 Original Size **A3** Project No: **T20038** Drawing No: **R1-1001** Rev: **A**

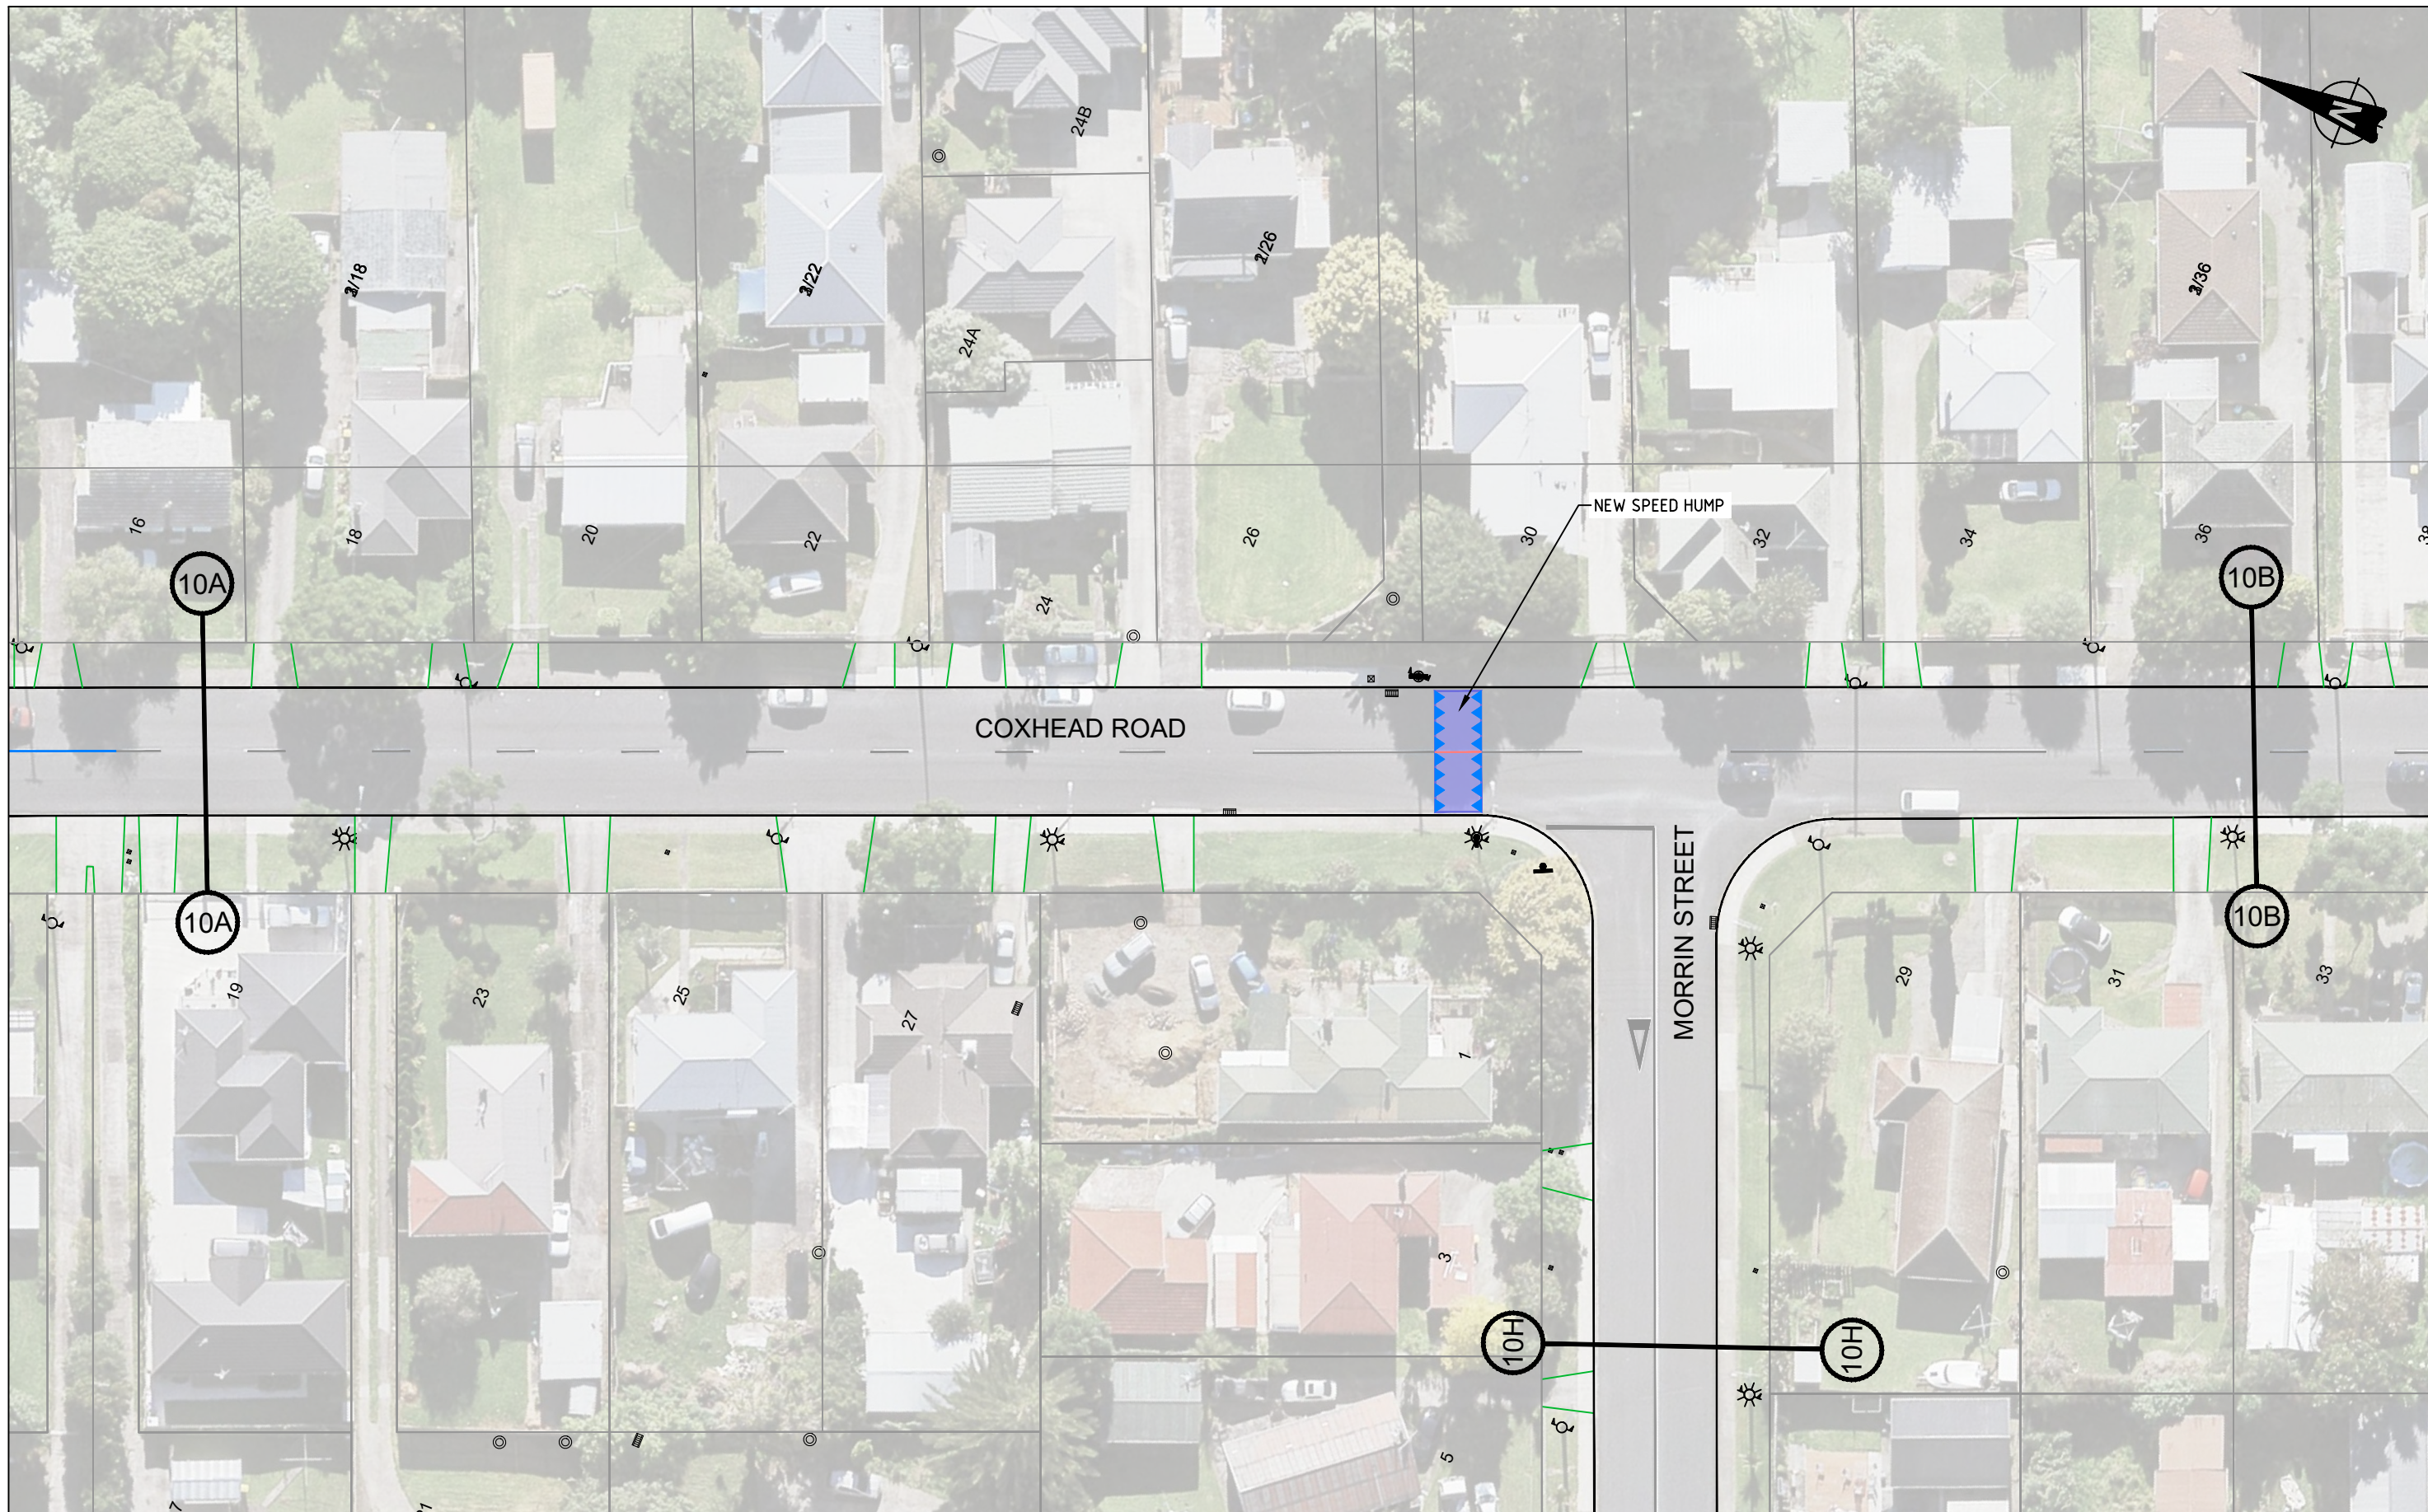

PRELIMINARY DESIGN

No	Revision	Note: * indicates signatures on original issue of drawing or last revision of drawing	Drawn	Checked	Approved	Date
A	FIRST ISSUE		EY	SC	SC	06/20




BY:

TRAFFIC ENGINEERING SOLUTIONS LIMITED
 Traffic Engineering Solutions Limited
 PO Box 7237, Wellesley Street, Auckland 1036
 P: 0800 837 583, E: info@tes.net.nz



Drawn	E.YU	Designed	S.CLEAVER
Drafting Check	S.KIM	Design Check	
Approved			
Date	23/06/2020		
Scale	1:500 @ A3 SIZE		

Client **AUCKLAND TRANSPORT**
 Project **MANUREWA RSM - STAGE 2**
COXHEAD ROAD
CONCEPT PLAN
 Original Size **A3** Project No: **T20038** Drawing No: **R1-1002** Rev: **A**

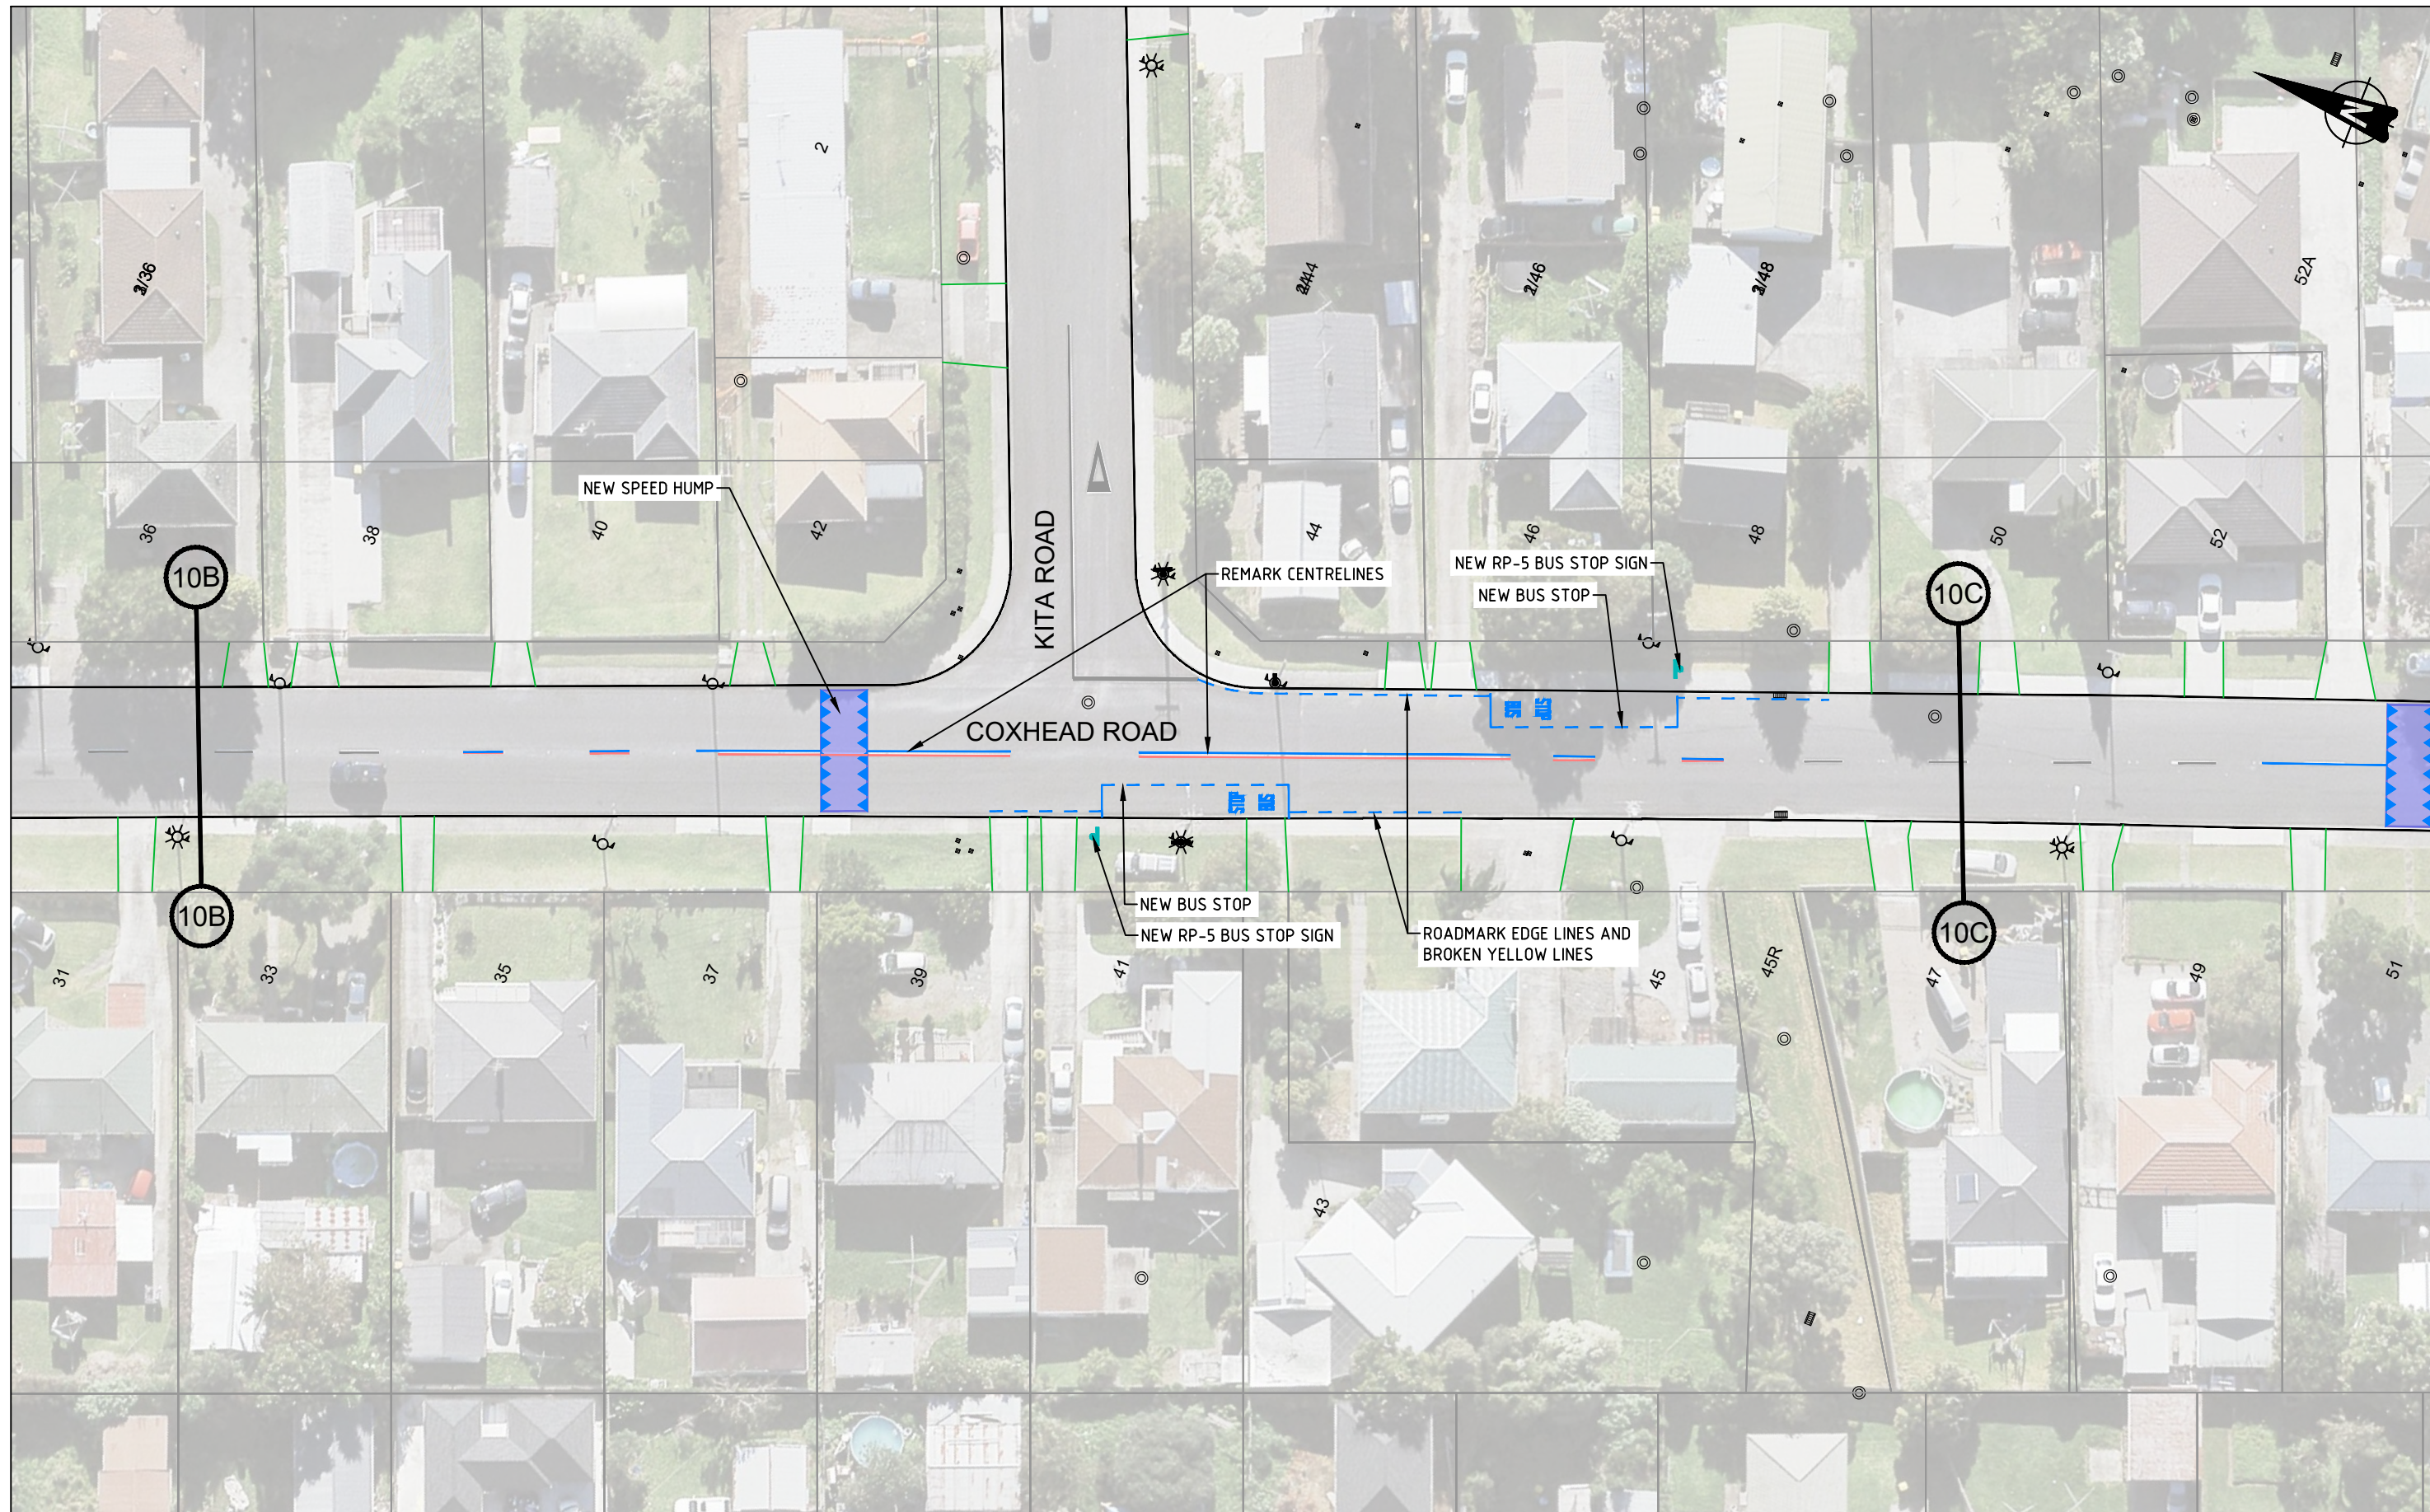

PRELIMINARY DESIGN

No	Revision	Note: * indicates signatures on original issue of drawing or last revision of drawing	Drawn	Checked	Approved	Date
A	FIRST ISSUE		EY	SC	SC	06/20

FOR:




An Auckland Council Organisation

BY:




TRAFFIC ENGINEERING SOLUTIONS LIMITED
 Traffic Engineering Solutions Limited
 PO Box 7237, Wellesley Street, Auckland 1036
 P: 0800 837 583, E: info@tes.net.nz



Drawn	E.YU	Designed	S.CLEAVER
Drafting Check	S.KIM	Design Check	
Approved			
Date	23/06/2020		
Scale	1:500 @ A3 SIZE		

Client **AUCKLAND TRANSPORT**
 Project **MANUREWA RSM - STAGE 2**
COXHEAD ROAD
CONCEPT PLAN

Original Size **A3** Project No: **T20038** Drawing No: **R1-1003** Rev: **A**

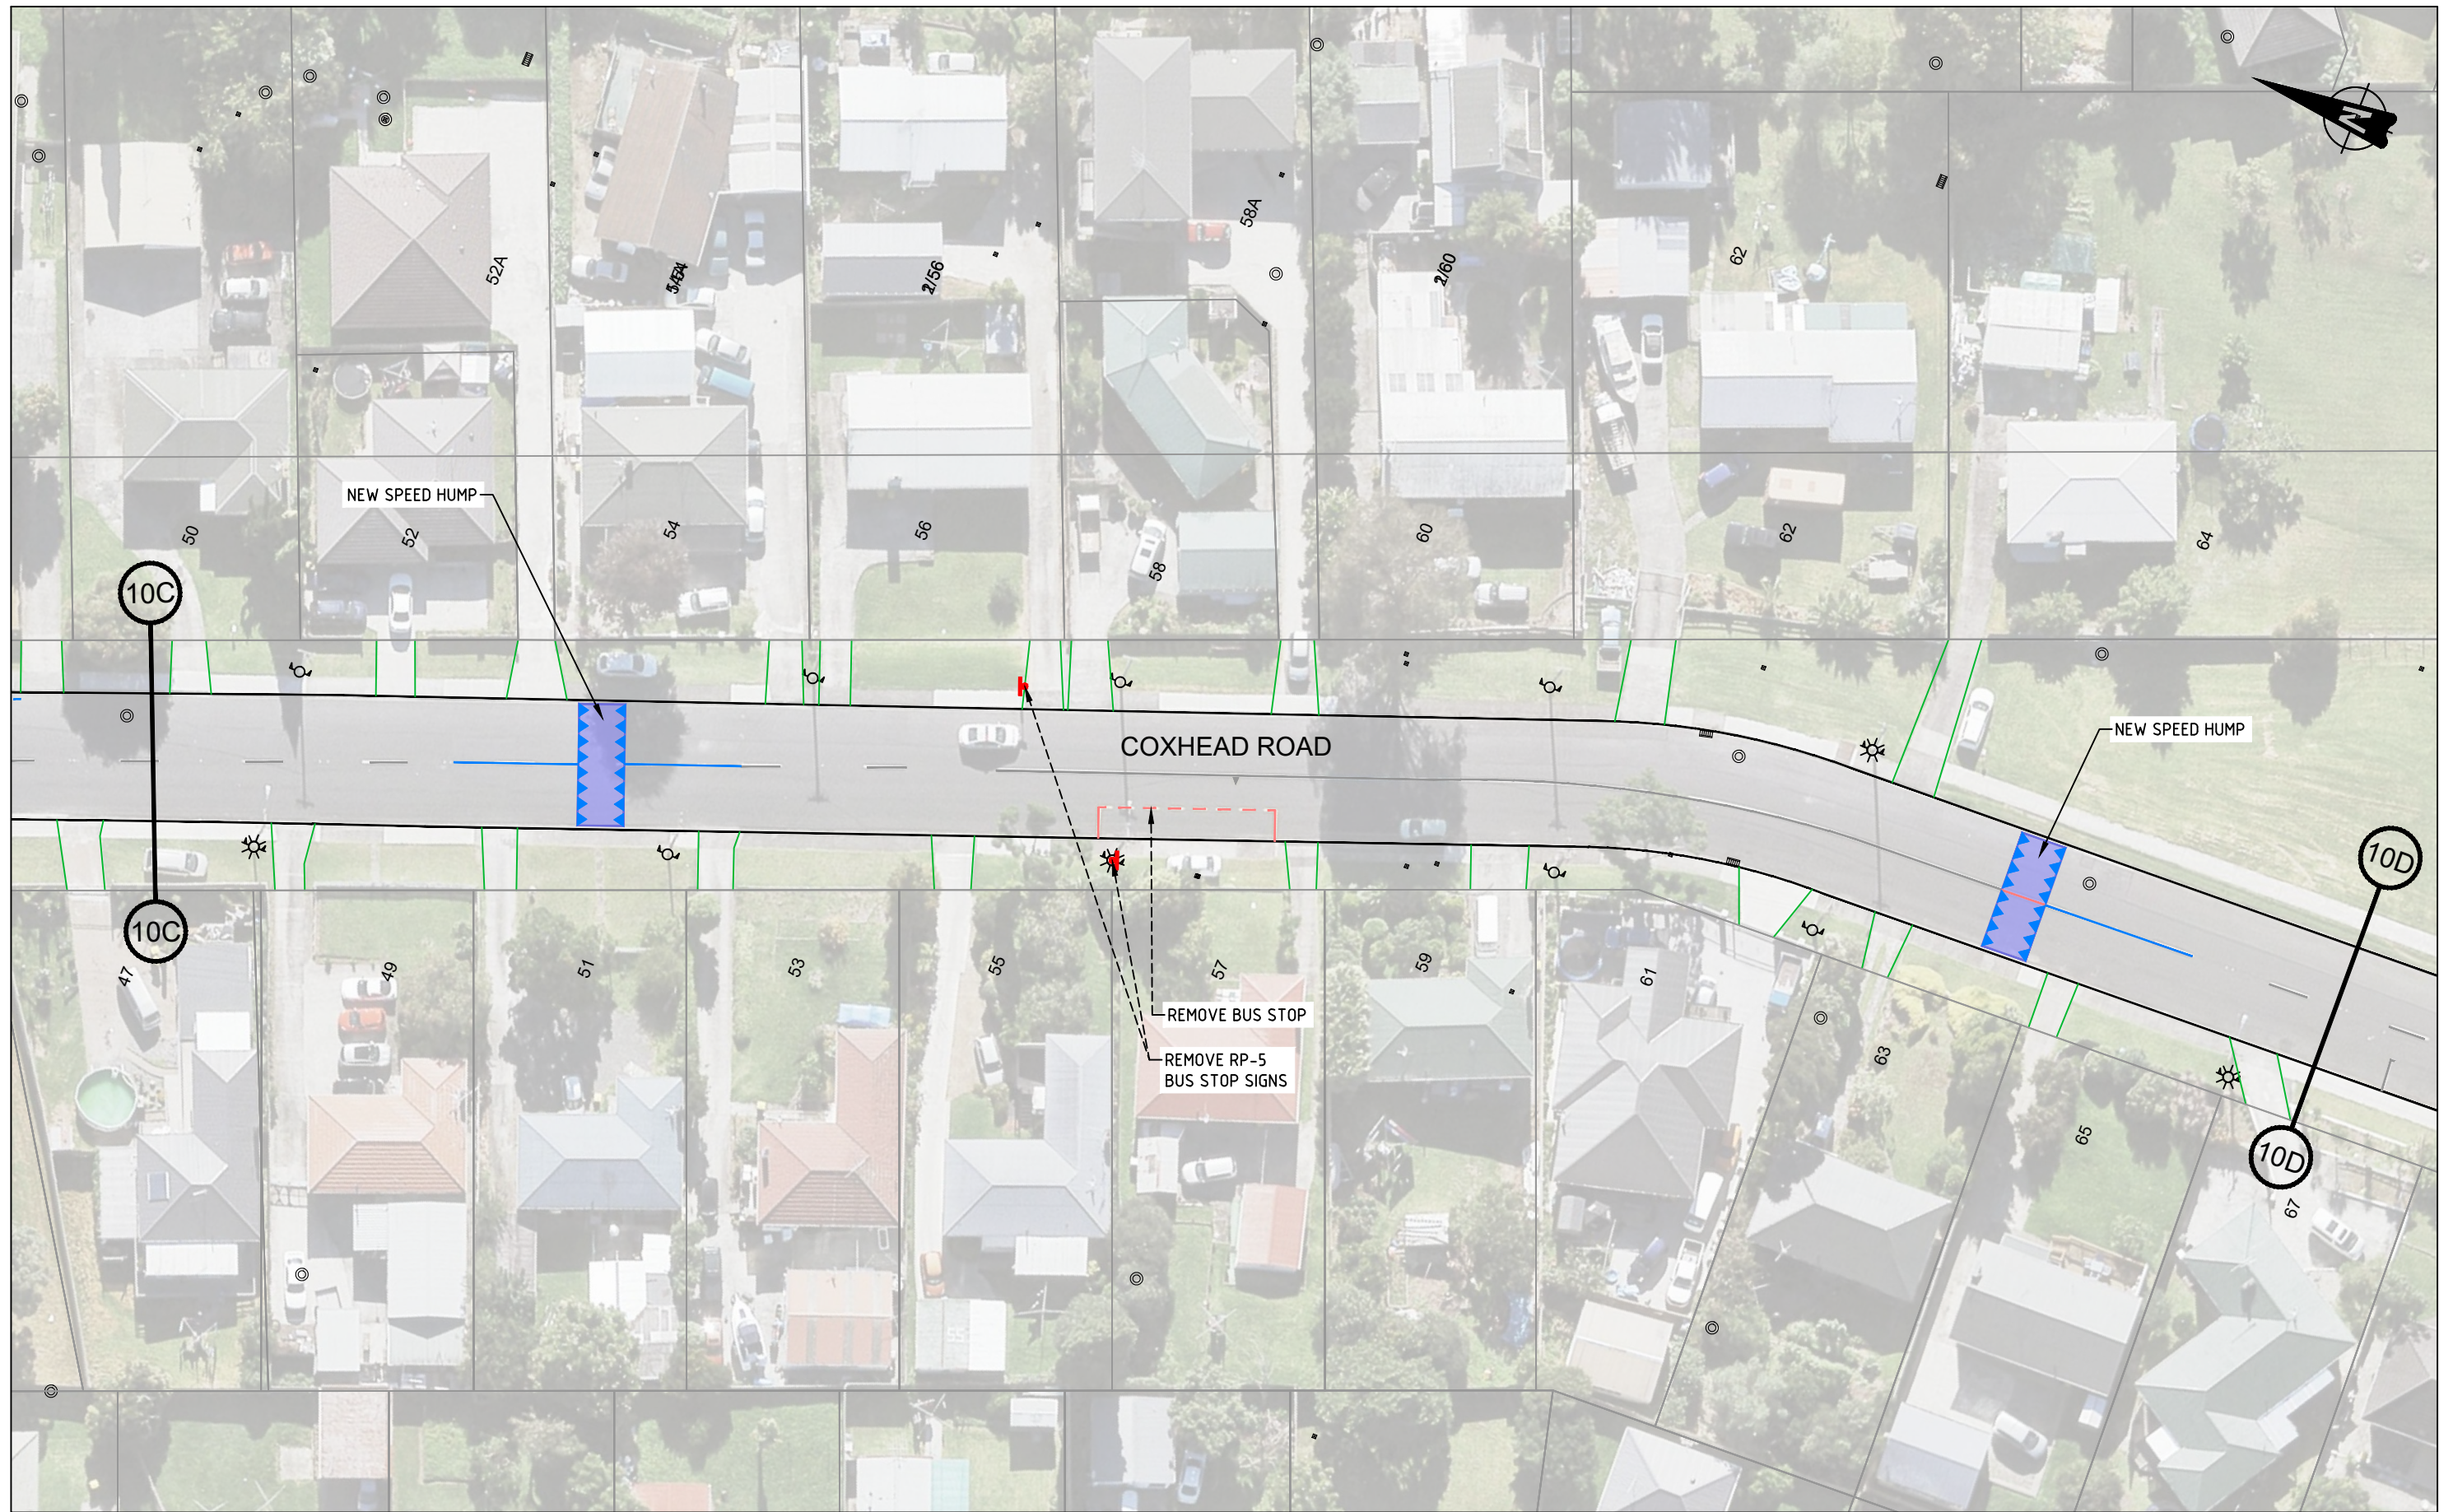

PRELIMINARY DESIGN

No	Revision	Note: * indicates signatures on original issue of drawing or last revision of drawing	Drawn	Checked	Approved	Date
A	FIRST ISSUE		EY	SC	SC	06/20

FOR:




An Auckland Council Organisation

BY:




TRAFFIC ENGINEERING SOLUTIONS LIMITED
 Traffic Engineering Solutions Limited
 PO Box 7237, Wellesley Street, Auckland 1036
 P: 0800 837 583, E: info@tes.net.nz



Drawn	E.YU	Designed	S.CLEAVER
Drafting Check	S.KIM	Design Check	
Approved			
Date	23/06/2020		
Scale	1:500 @ A3 SIZE		

Client **AUCKLAND TRANSPORT**
 Project **MANUREWA RSM - STAGE 2**
COXHEAD ROAD
CONCEPT PLAN

Original Size **A3** Project No: **T20038** Drawing No: **R1-1004** Rev: **A**

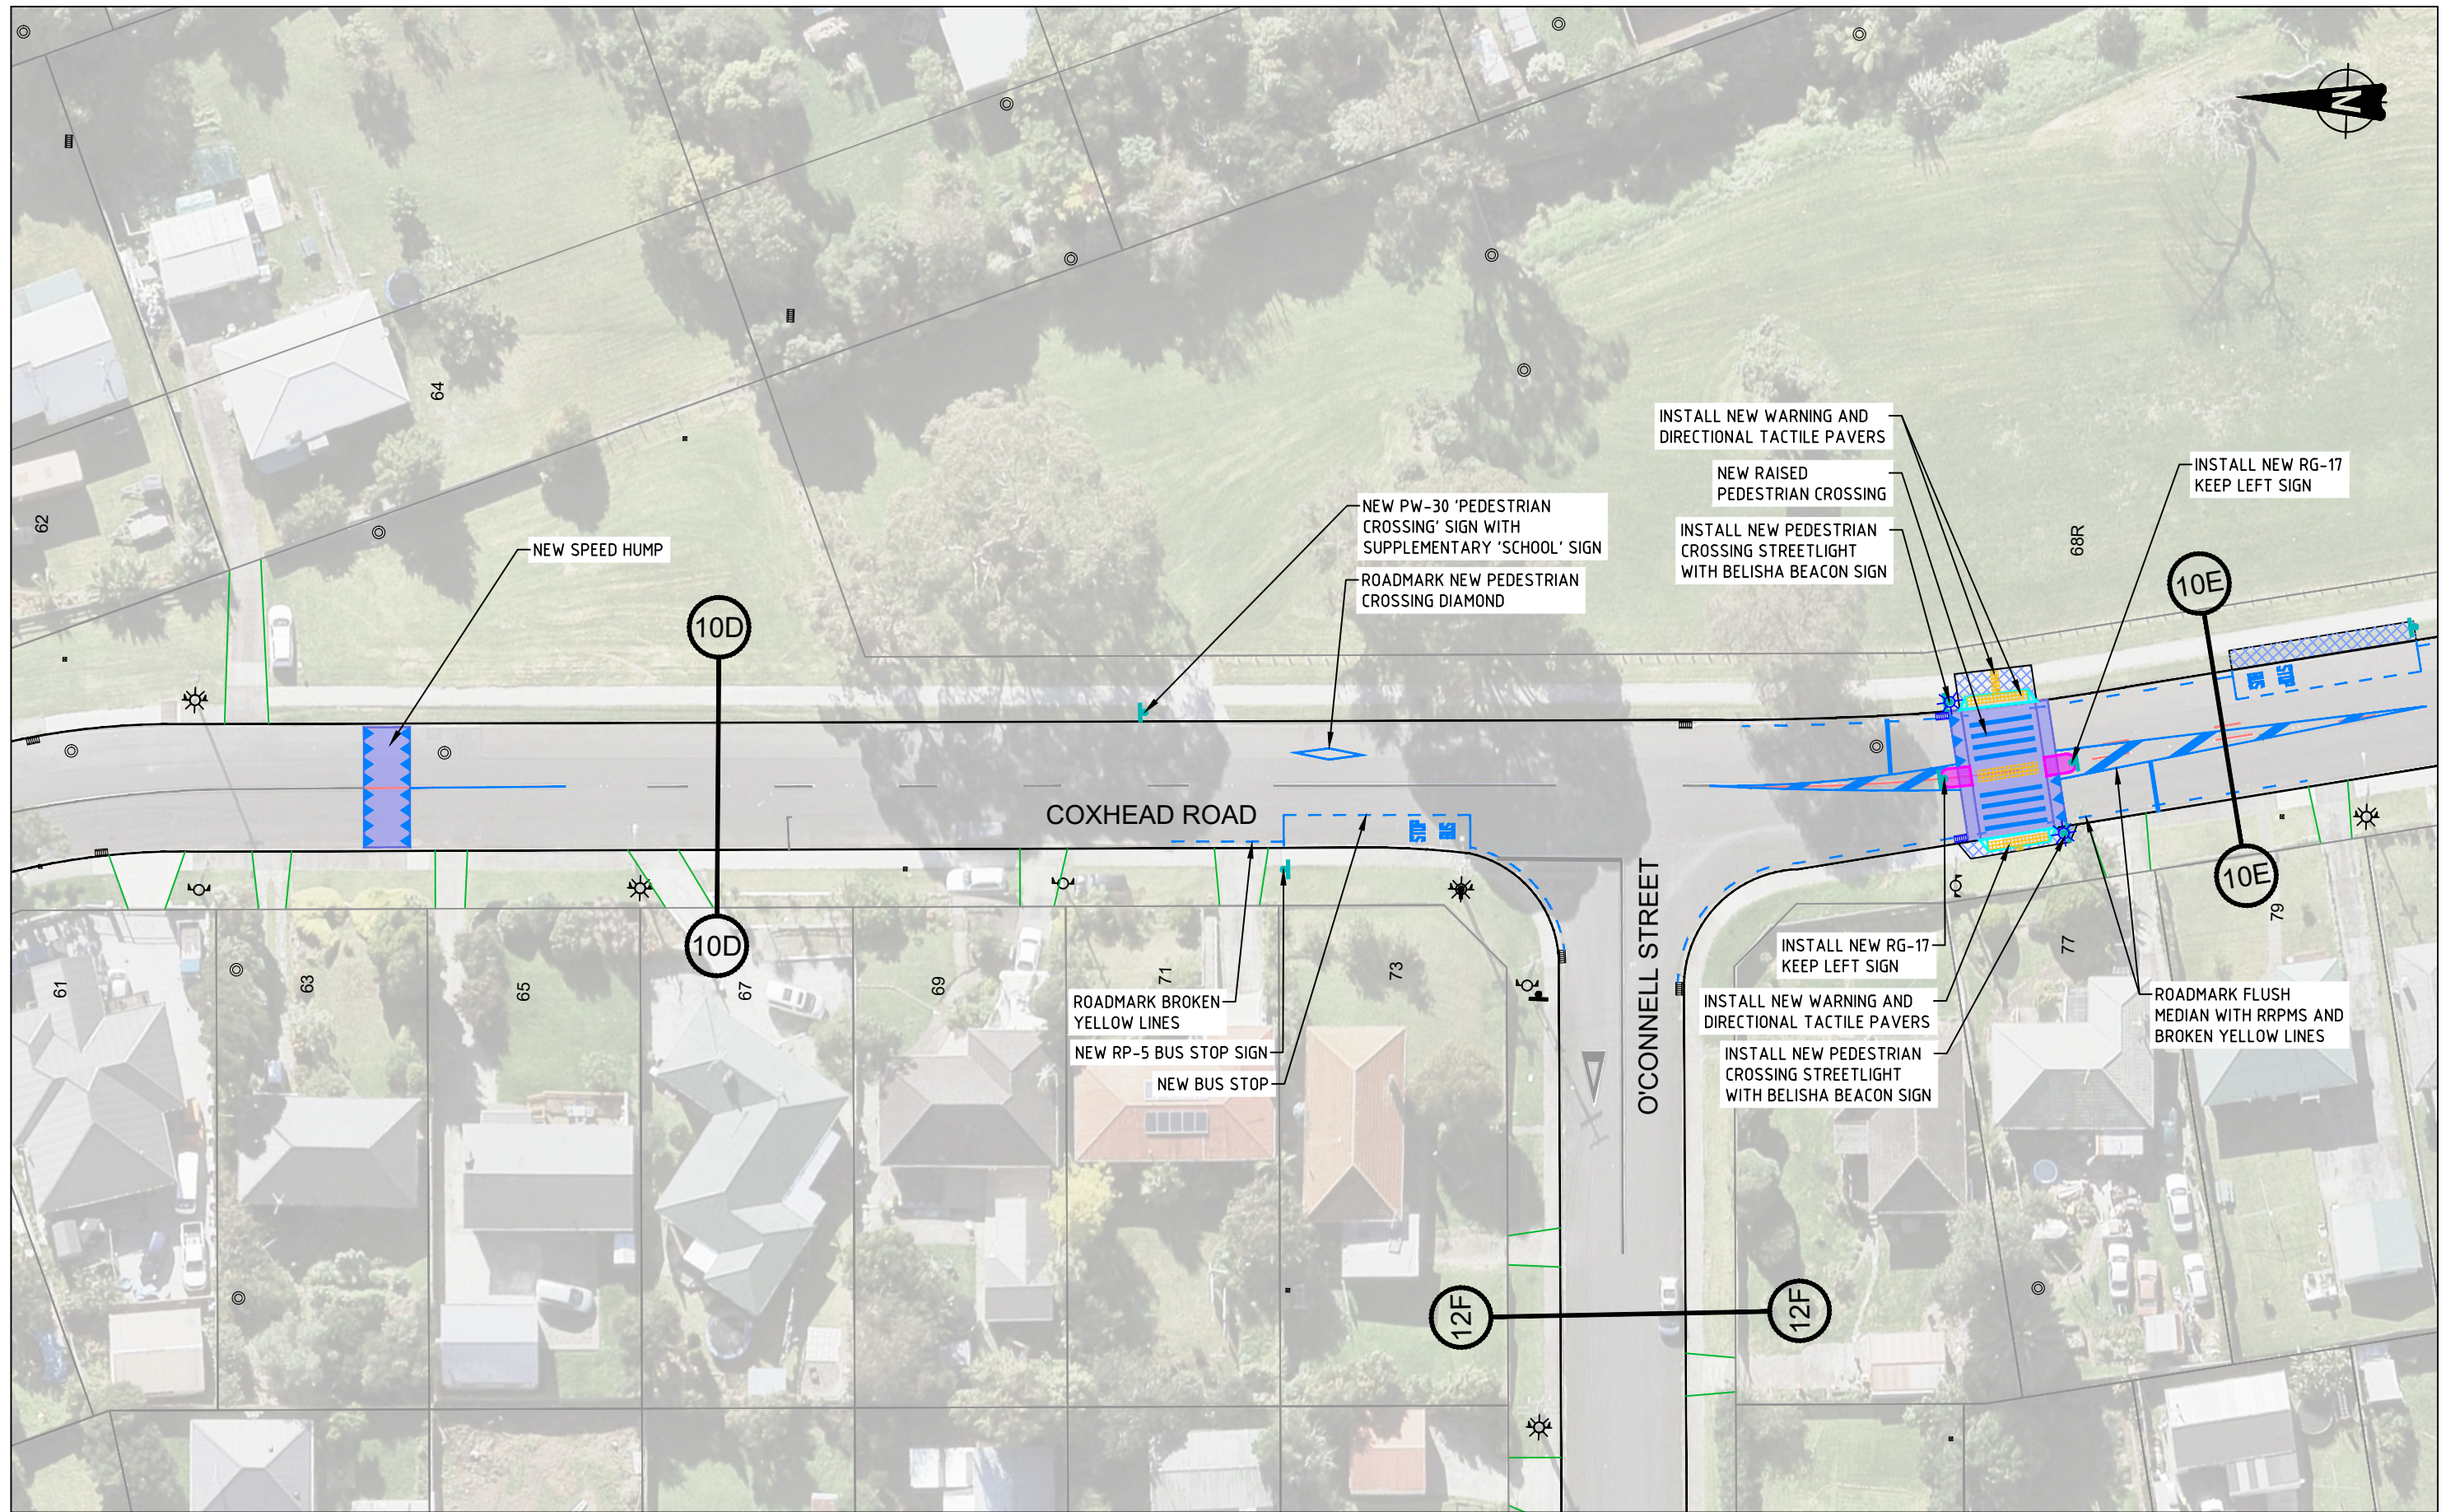

PRELIMINARY DESIGN

No	Revision	Note: * indicates signatures on original issue of drawing or last revision of drawing	Drawn	Checked	Approved	Date
A	FIRST ISSUE		EY	SC	SC	06/20

FOR:




An Auckland Council Organisation

BY:




TRAFFIC ENGINEERING SOLUTIONS LIMITED
 Traffic Engineering Solutions Limited
 PO Box 7237, Wellesley Street, Auckland 1036
 P: 0800 837 583, E: info@tes.net.nz



Drawn	E.YU	Designed	S.CLEAVER
Drafting Check	S.KIM	Design Check	
Approved			
Date	23/06/2020		
Scale	1:500 @ A3 SIZE		

Client **AUCKLAND TRANSPORT**
 Project **MANUREWA RSM - STAGE 2 COXHEAD ROAD CONCEPT PLAN**
 Original Size **A3** Project No: **T20038** Drawing No: **R1-1005** Rev: **A**

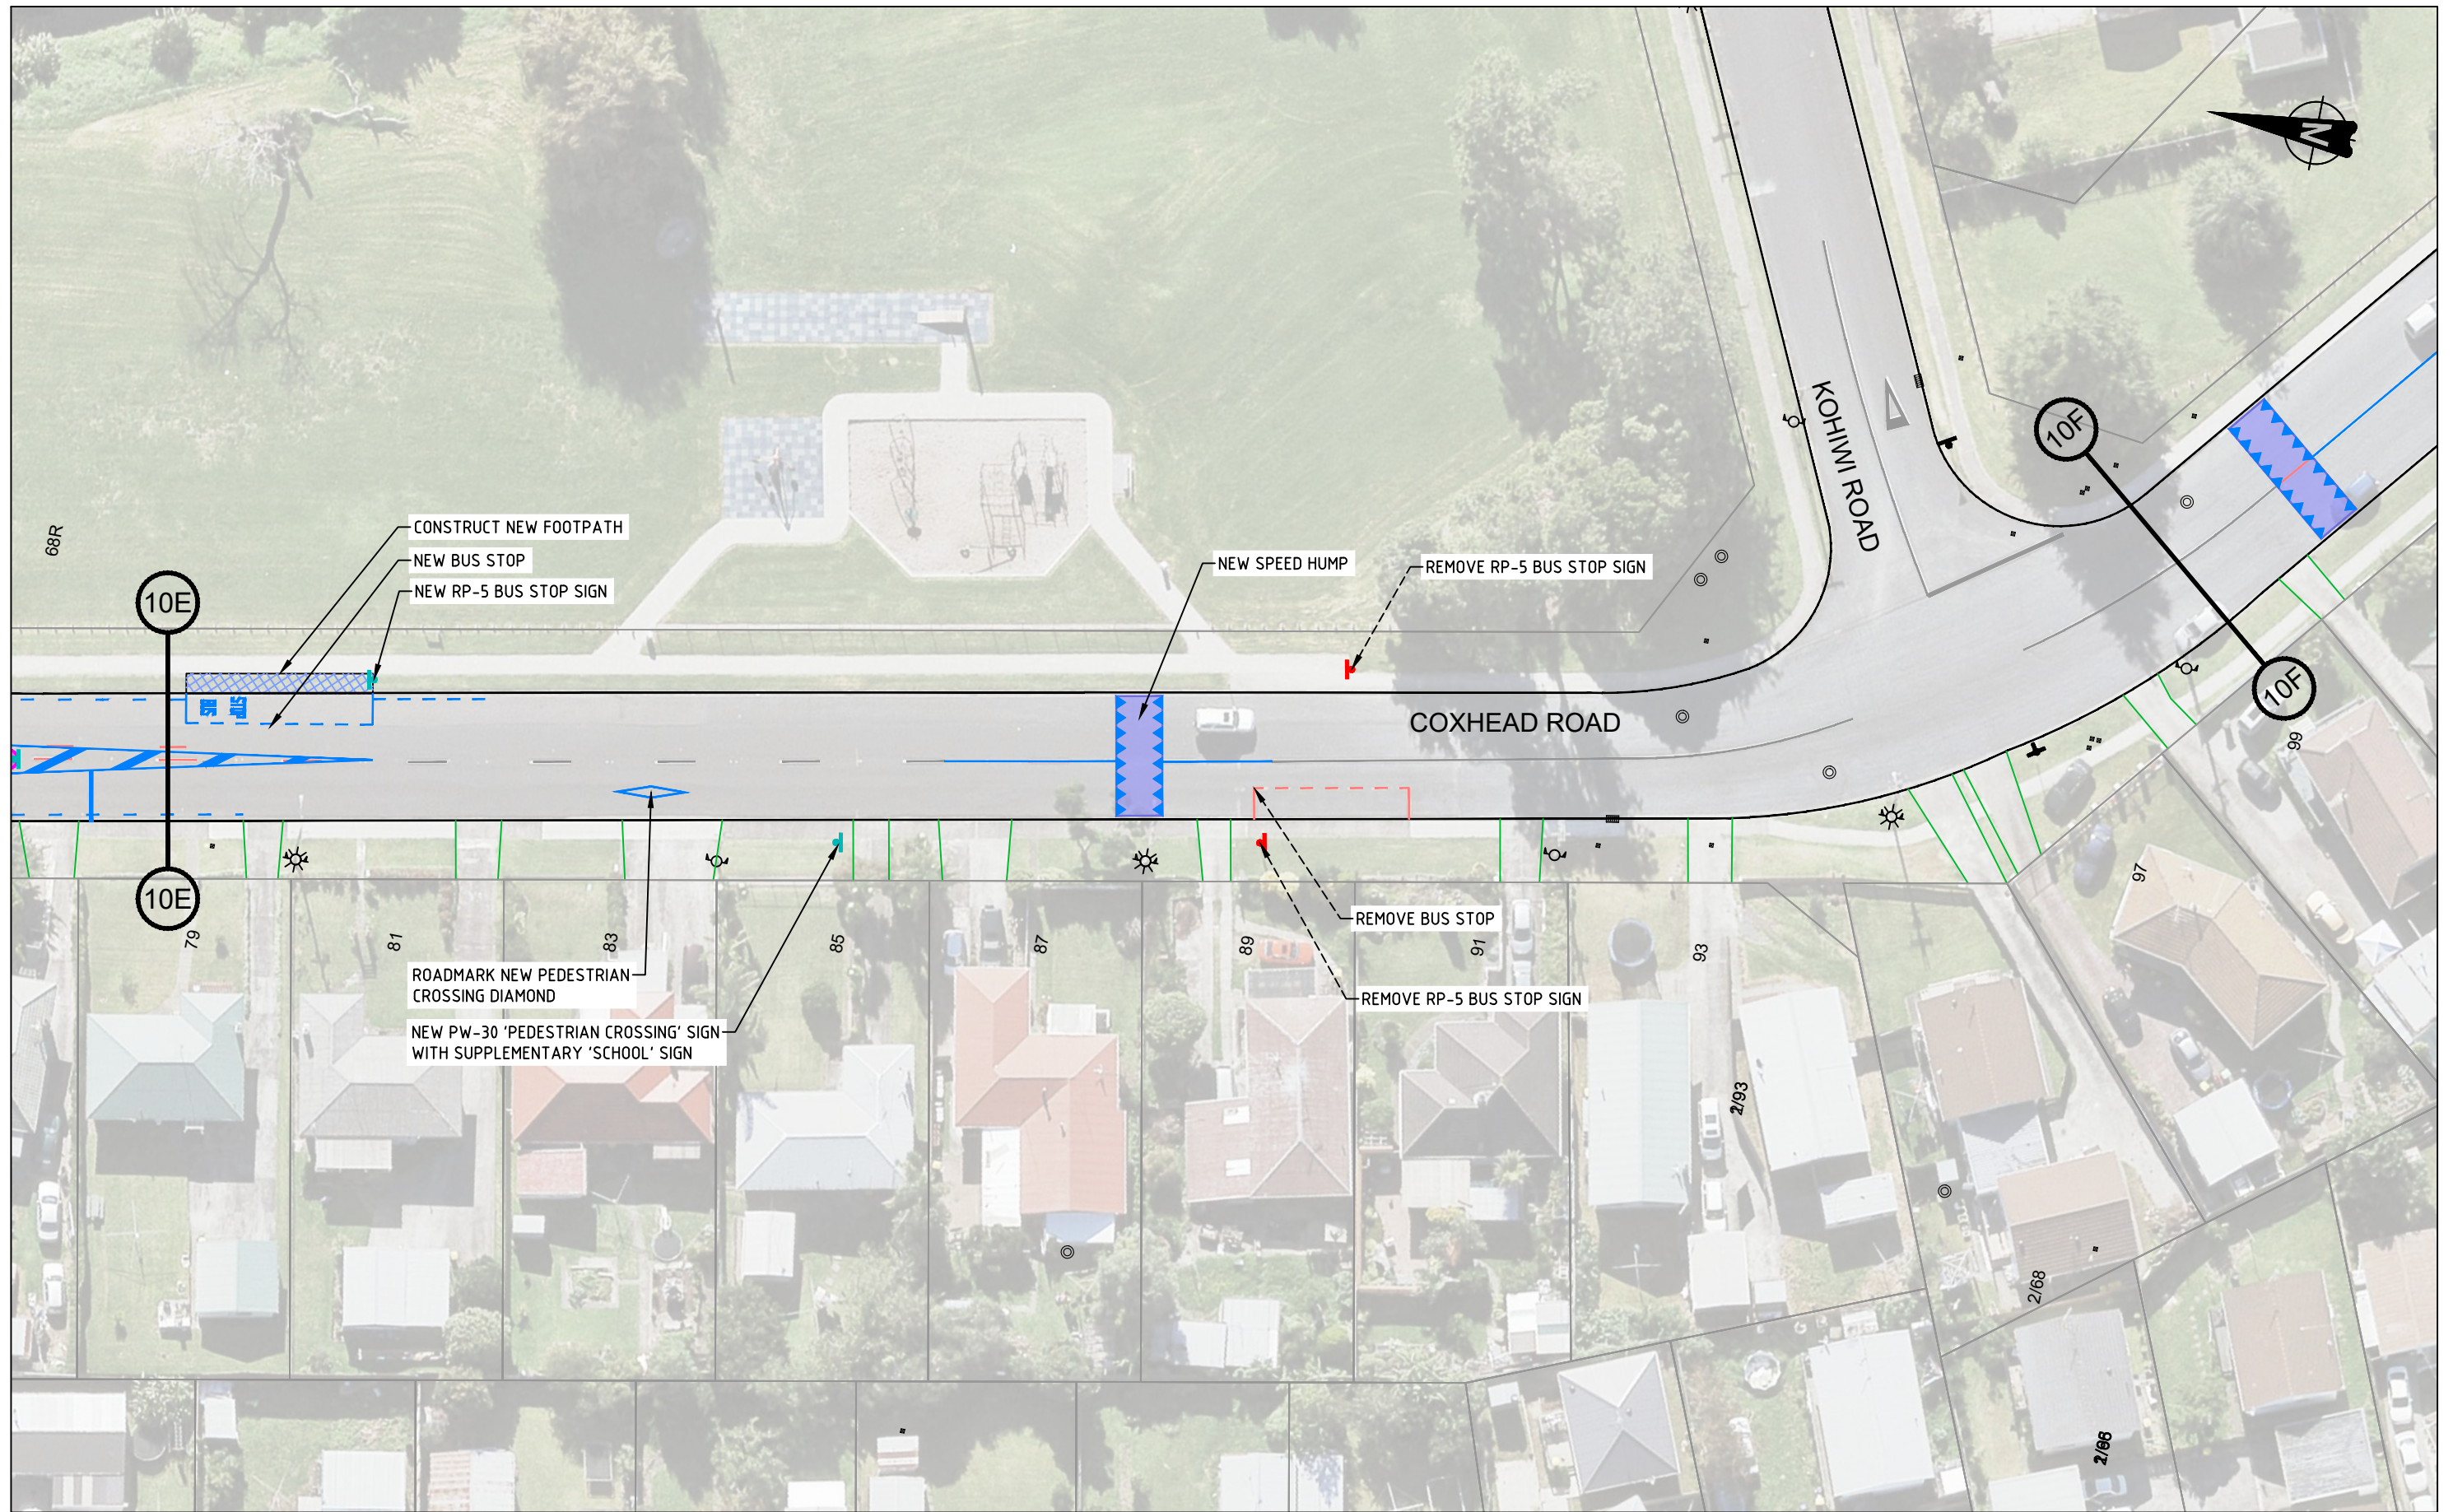

PRELIMINARY DESIGN

No	Revision	Note: * indicates signatures on original issue of drawing or last revision of drawing	Drawn	Checked	Approved	Date
A	FIRST ISSUE		EY	SC	SC	06/20




BY:

TRAFFIC ENGINEERING SOLUTIONS LIMITED
 Traffic Engineering Solutions Limited
 PO Box 7237, Wellesley Street, Auckland 1036
 P: 0800 837 583, E: info@tes.net.nz



Drawn	E.YU	Designed	S.CLEAVER
Drafting Check	S.KIM	Design Check	
Approved			
Date	23/06/2020		
Scale	1:500 @ A3 SIZE		

Client **AUCKLAND TRANSPORT**
 Project **MANUREWA RSM - STAGE 2**
COXHEAD ROAD
CONCEPT PLAN
 Original Size **A3** Project No: **T20038** Drawing No: **R1-1006** Rev: **A**

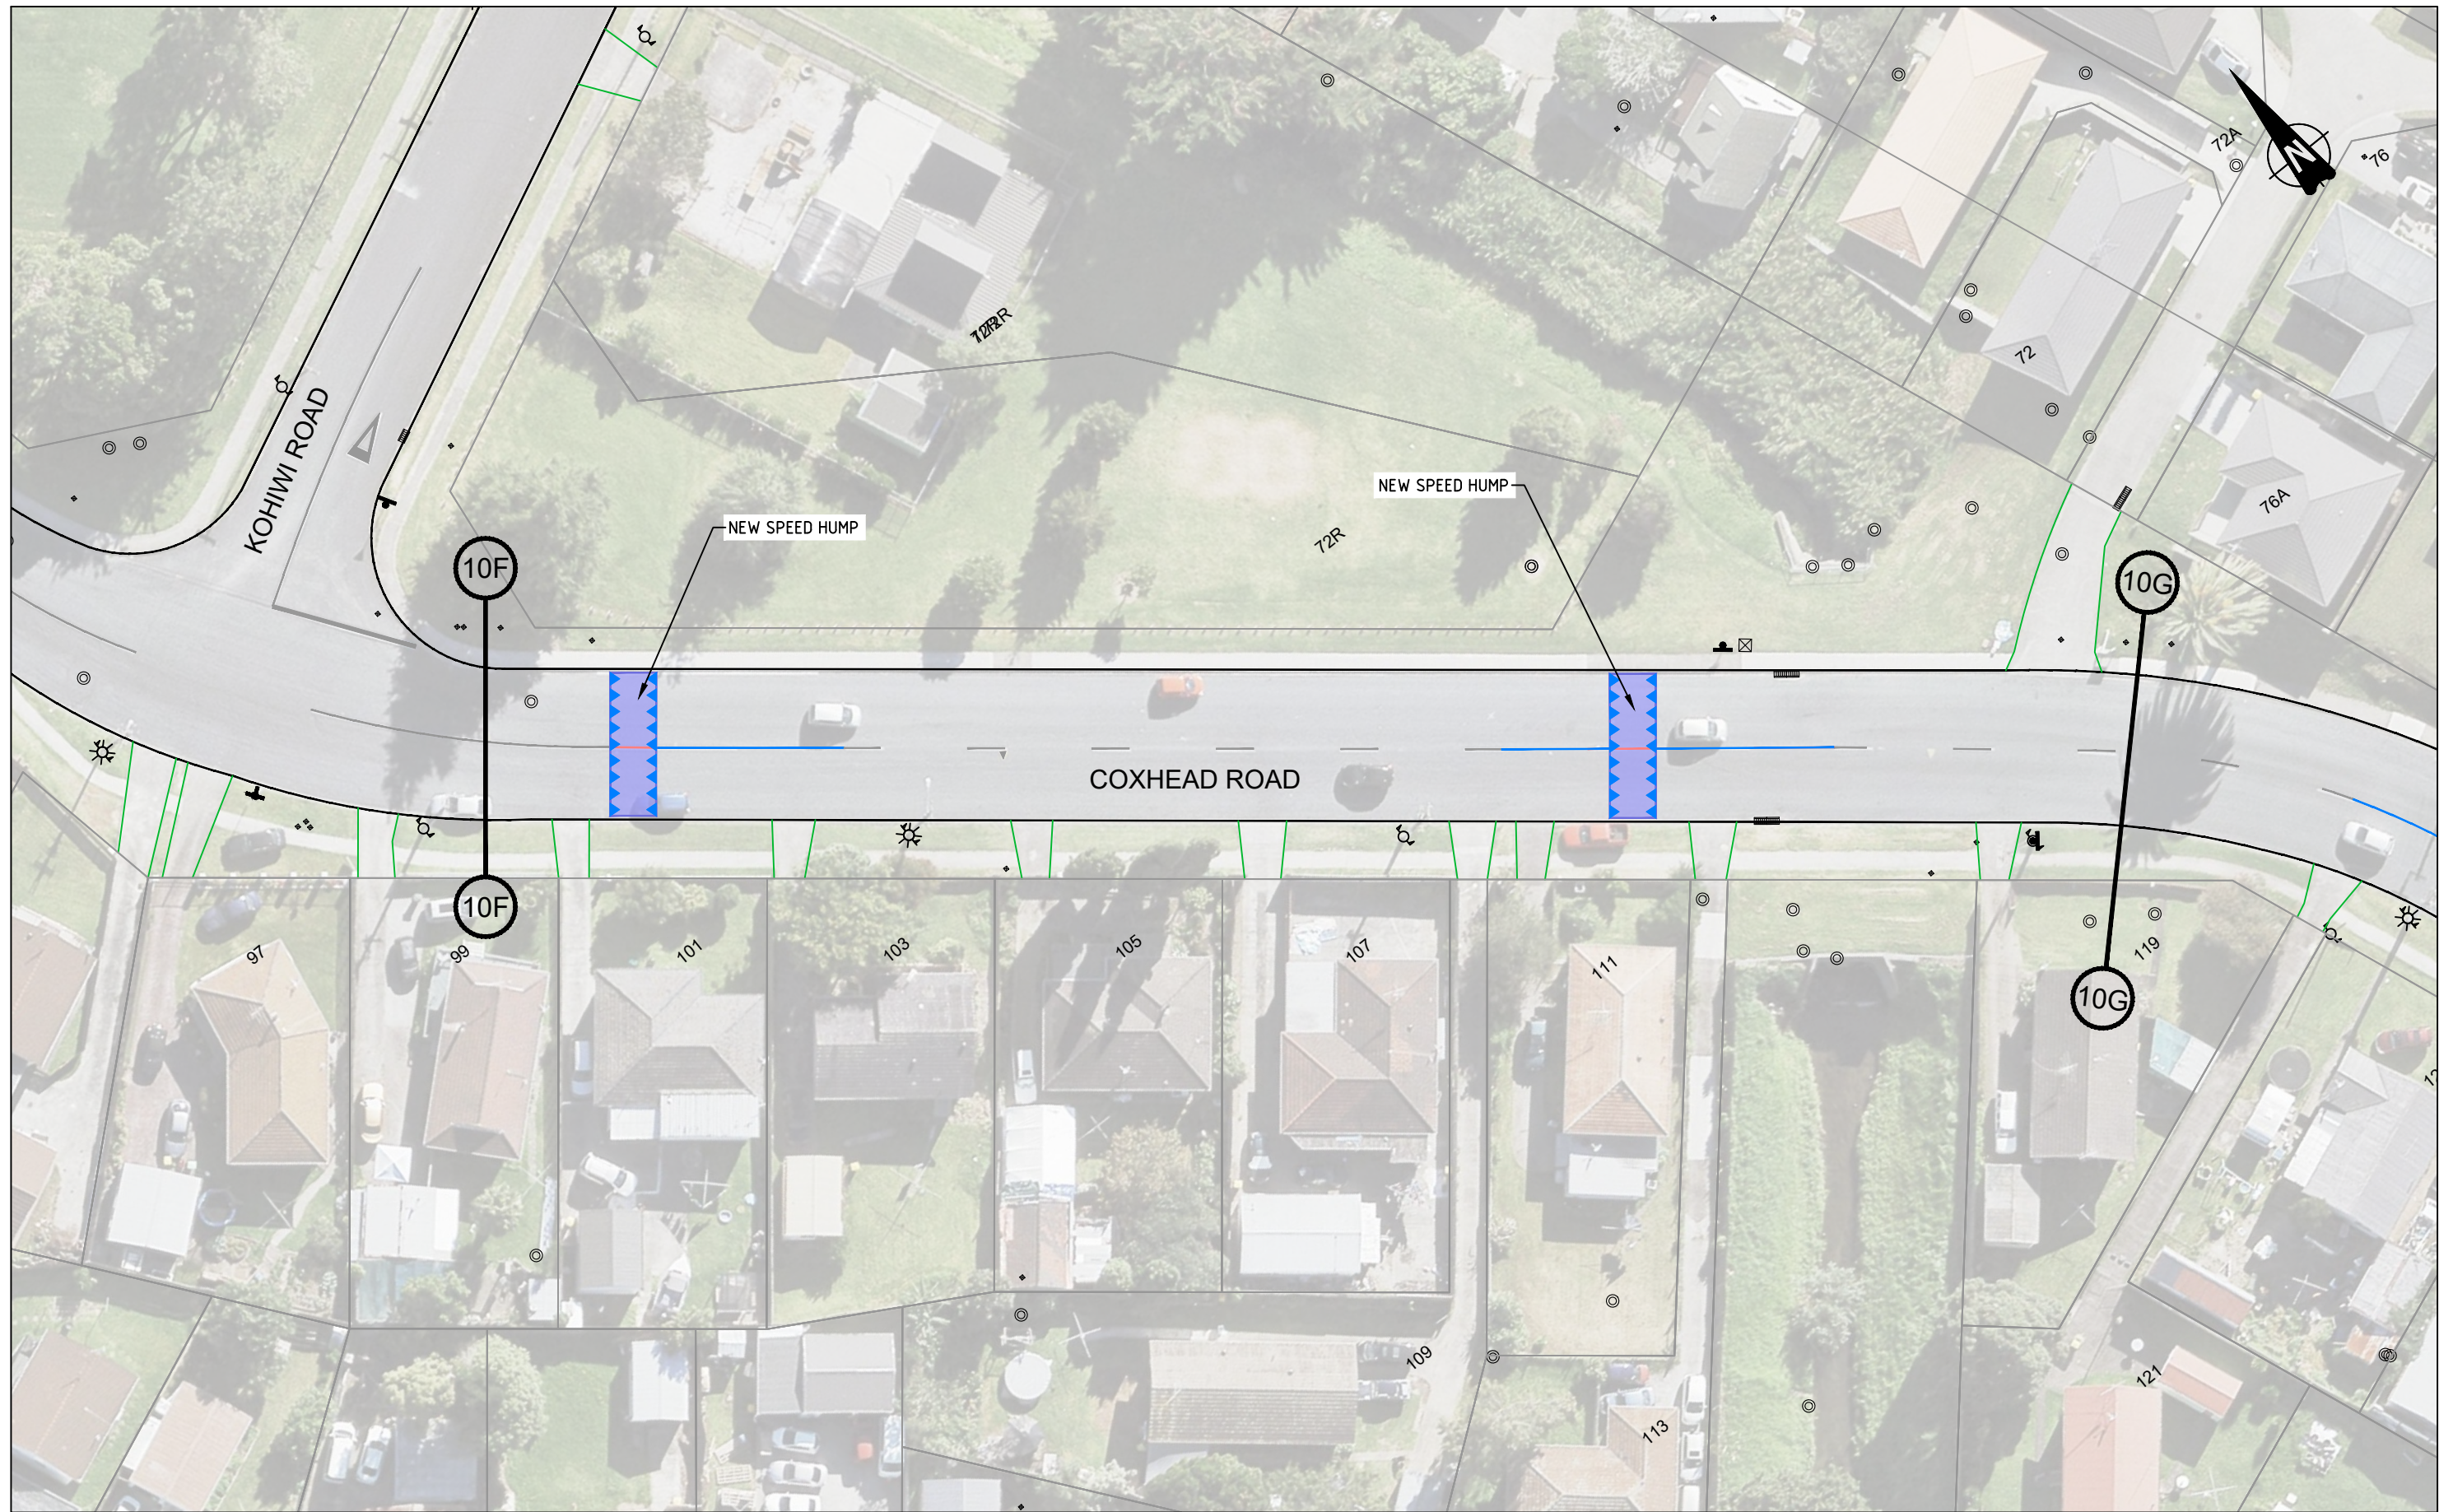

PRELIMINARY DESIGN

No	Revision	Note: * indicates signatures on original issue of drawing or last revision of drawing	Drawn	Checked	Approved	Date
A	FIRST ISSUE		EY	SC	SC	06/20

FOR:




An Auckland Council Organisation

BY:




TRAFFIC ENGINEERING SOLUTIONS LIMITED
 Traffic Engineering Solutions Limited
 PO Box 7237, Wellesley Street, Auckland 1036
 P: 0800 837 583, E: info@tes.net.nz



Drawn	E.YU	Designed	S.CLEAVER
Drafting Check	S.KIM	Design Check	
Approved			
Date	23/06/2020		
Scale	1:500 @ A3 SIZE		

Client **AUCKLAND TRANSPORT**
 Project **MANUREWA RSM - STAGE 2**
COXHEAD ROAD
CONCEPT PLAN

Original Size **A3** Project No: **T20038** Drawing No: **R1-1007** Rev: **A**

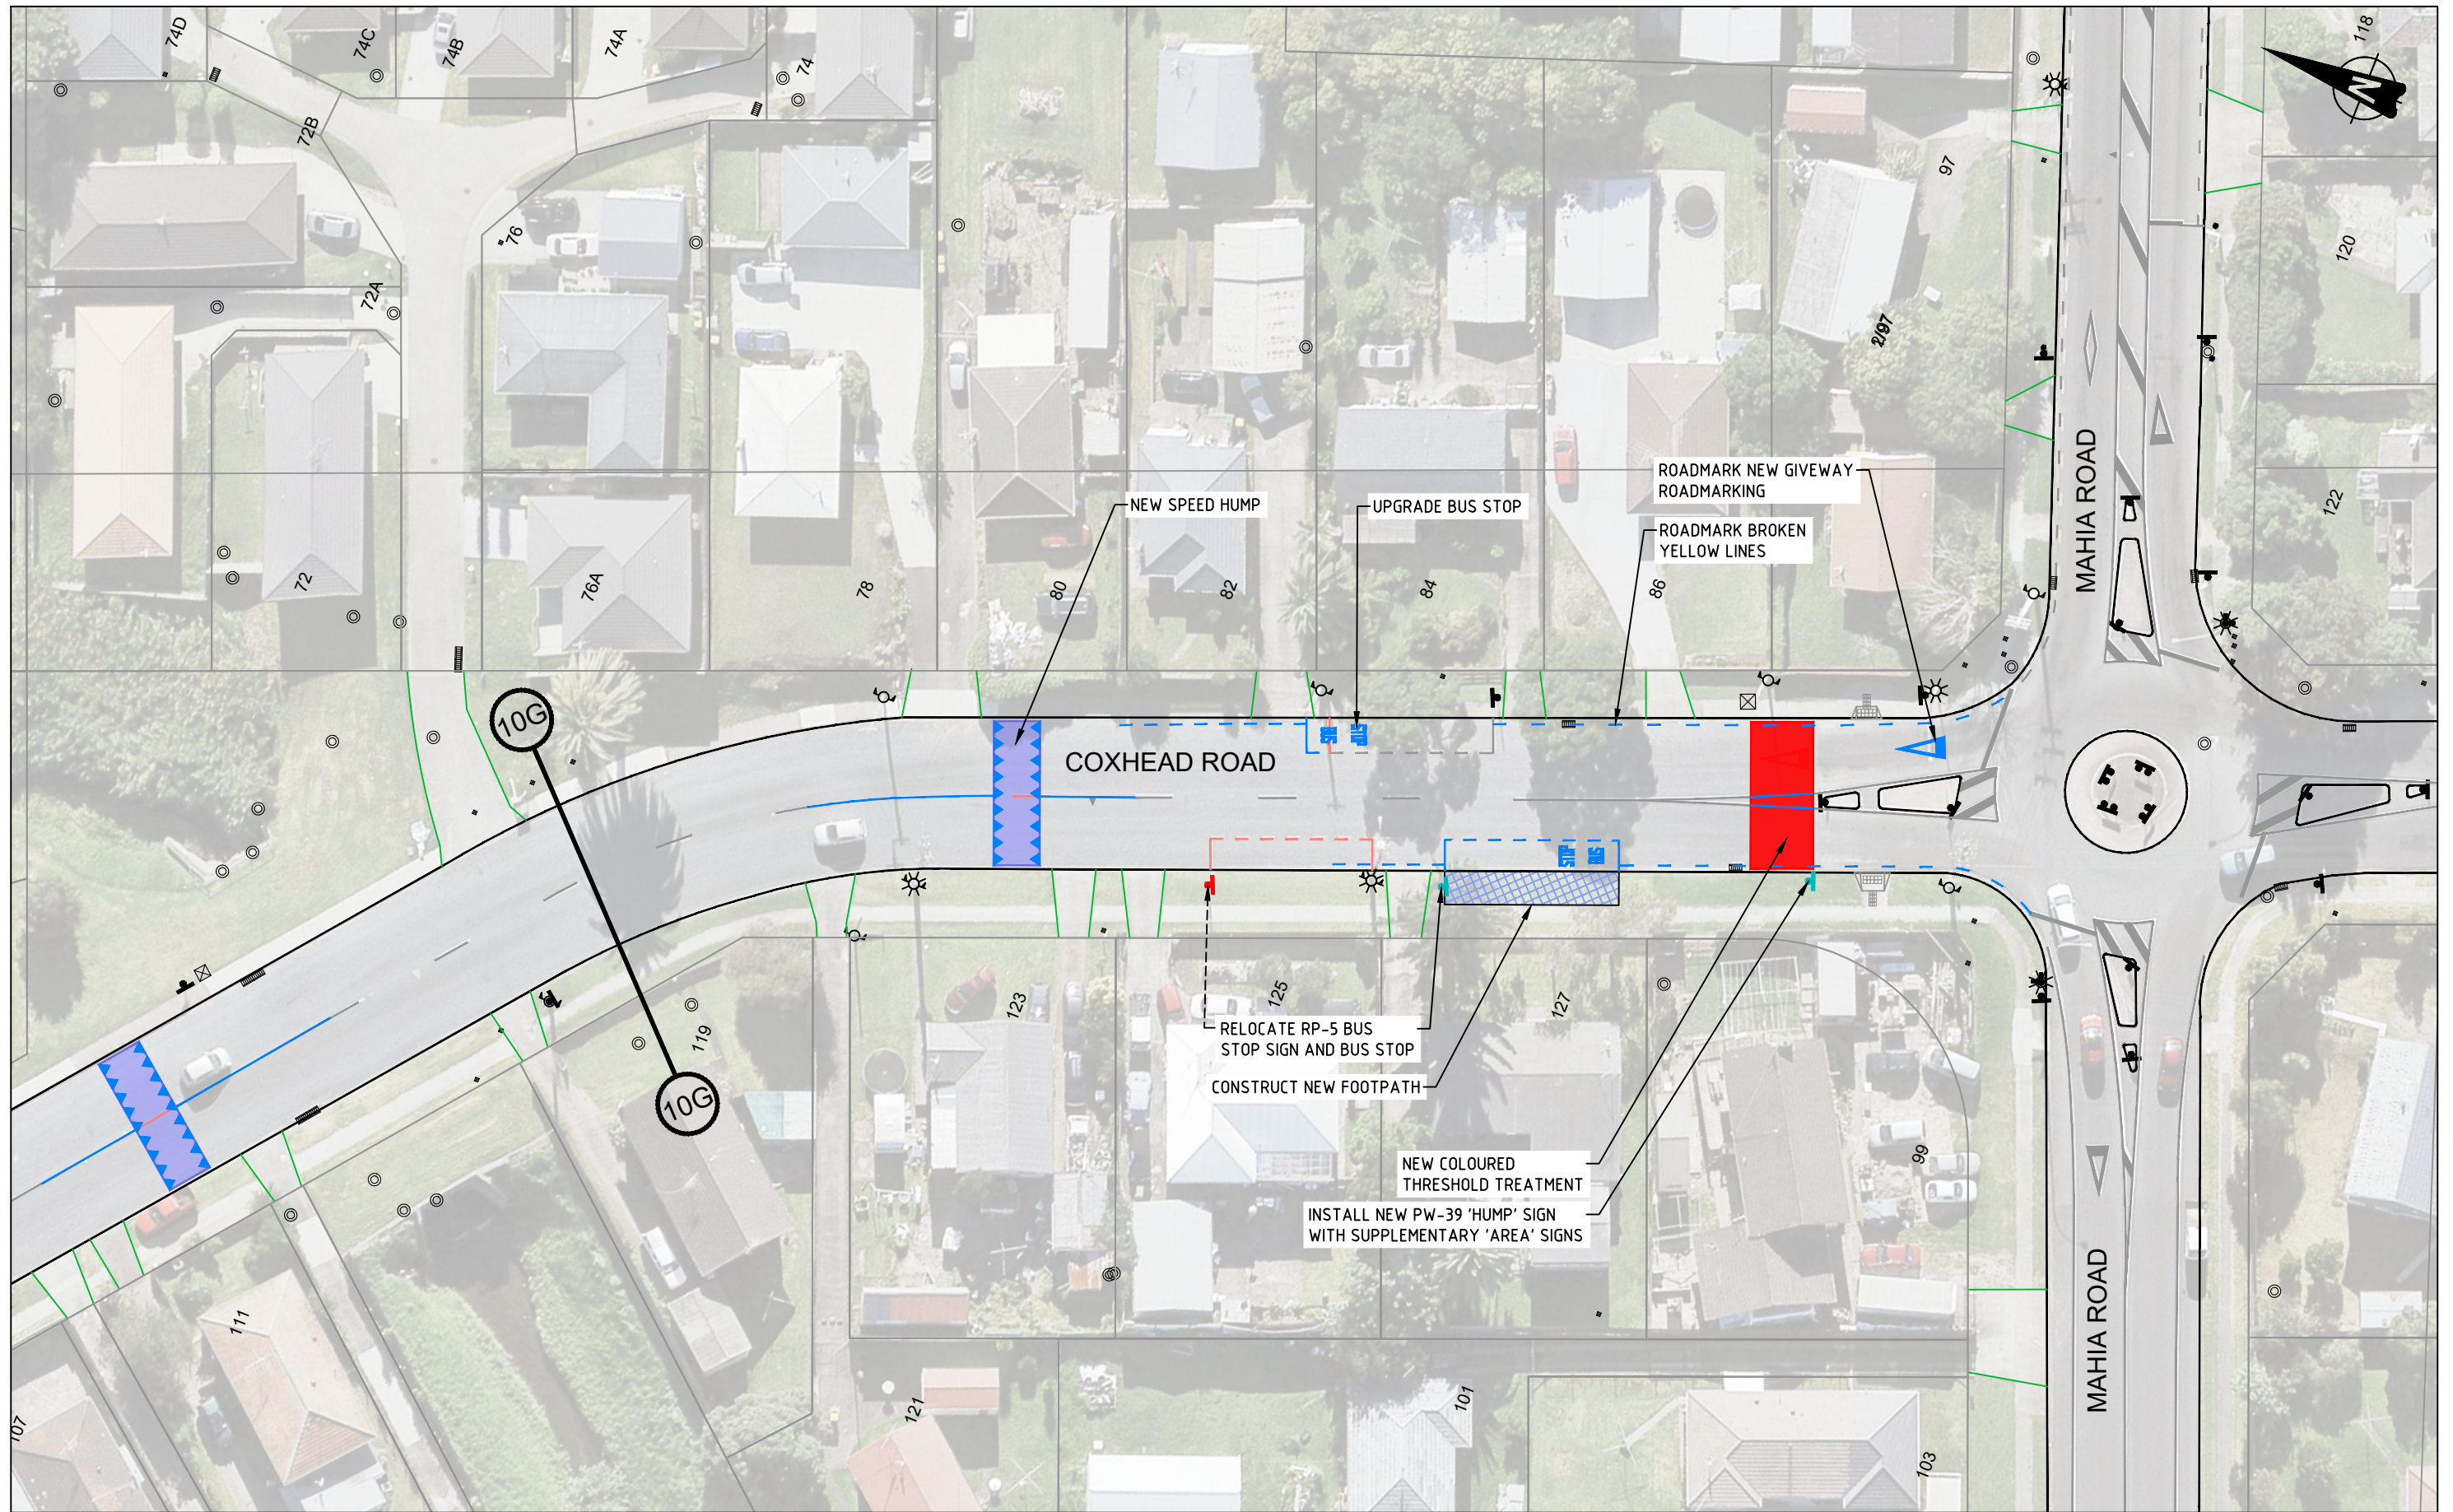

PRELIMINARY DESIGN

No	Revision	Note: * indicates signatures on original issue of drawing or last revision of drawing	Drawn	Checked	Approved	Date
A	FIRST ISSUE		EY	SC	SC	06/20



BY:

TRAFFIC ENGINEERING SOLUTIONS LIMITED


Traffic Engineering Solutions Limited
 PO Box 7237, Wellesley Street, Auckland 1036
 P: 0800 837 583, E: info@tes.net.nz



Drawn	E.YU	Designed	S.CLEAVER
Drafting Check	S.KIM	Design Check	
Approved			
Date	23/06/2020		
Scale	1:500 @ A3 SIZE		

Client **AUCKLAND TRANSPORT**
 Project **MANUREWA RSM - STAGE 2**
COXHEAD ROAD
CONCEPT PLAN

Original Size **A3** Project No: **T20038** Drawing No: **R1-1008** Rev: **A**

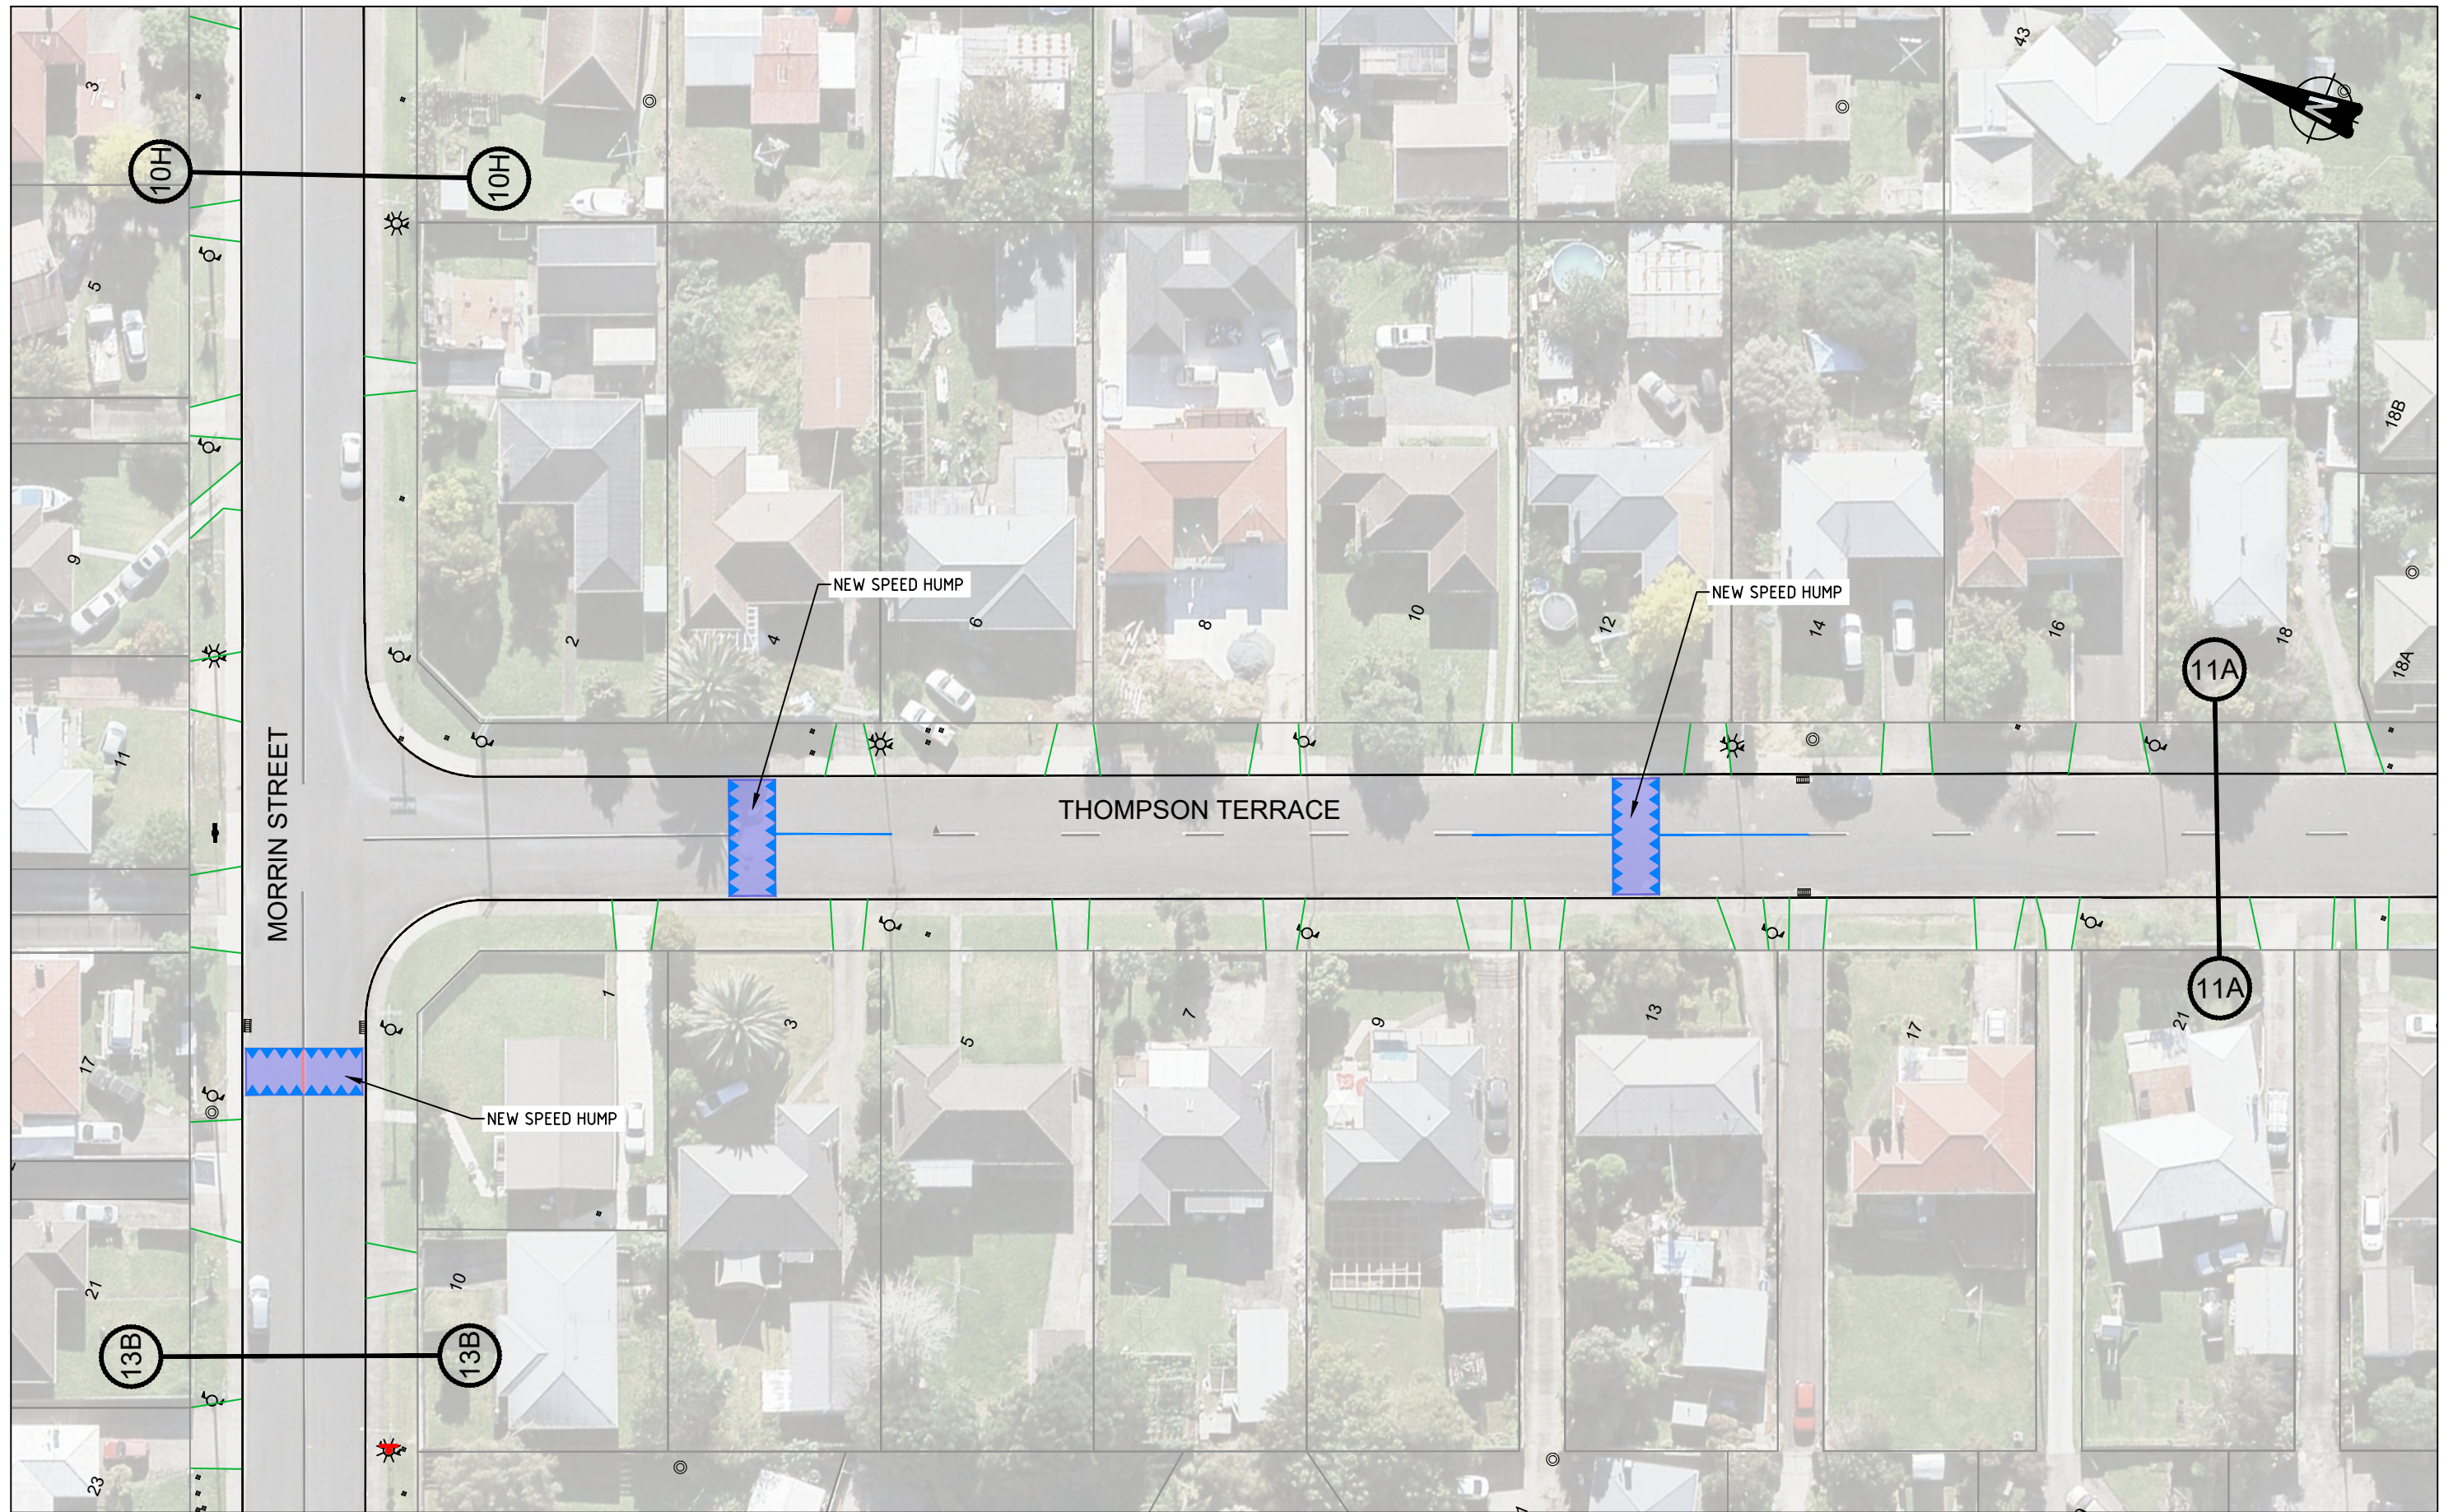

PRELIMINARY DESIGN

No	Revision	Note: * indicates signatures on original issue of drawing or last revision of drawing	Drawn	Checked	Approved	Date
A	FIRST ISSUE		EY	SC	SC	06/20




BY:

TRAFFIC ENGINEERING SOLUTIONS LIMITED
 Traffic Engineering Solutions Limited
 PO Box 7237, Wellesley Street, Auckland 1036
 P: 0800 837 583, E: info@tes.net.nz



Drawn	E.YU	Designed	S.CLEAVER
Drafting Check	S.KIM	Design Check	
Approved			
Date	23/06/2020		
Scale	1:500 @ A3 SIZE		

Client **AUCKLAND TRANSPORT**
 Project **MANUREWA RSM - STAGE 2 THOMPSON TERRACE / MORRIN STREET CONCEPT PLAN**
 Original Size **A3** Project No: **T20038** Drawing No: **R1-1101** Rev: **A**

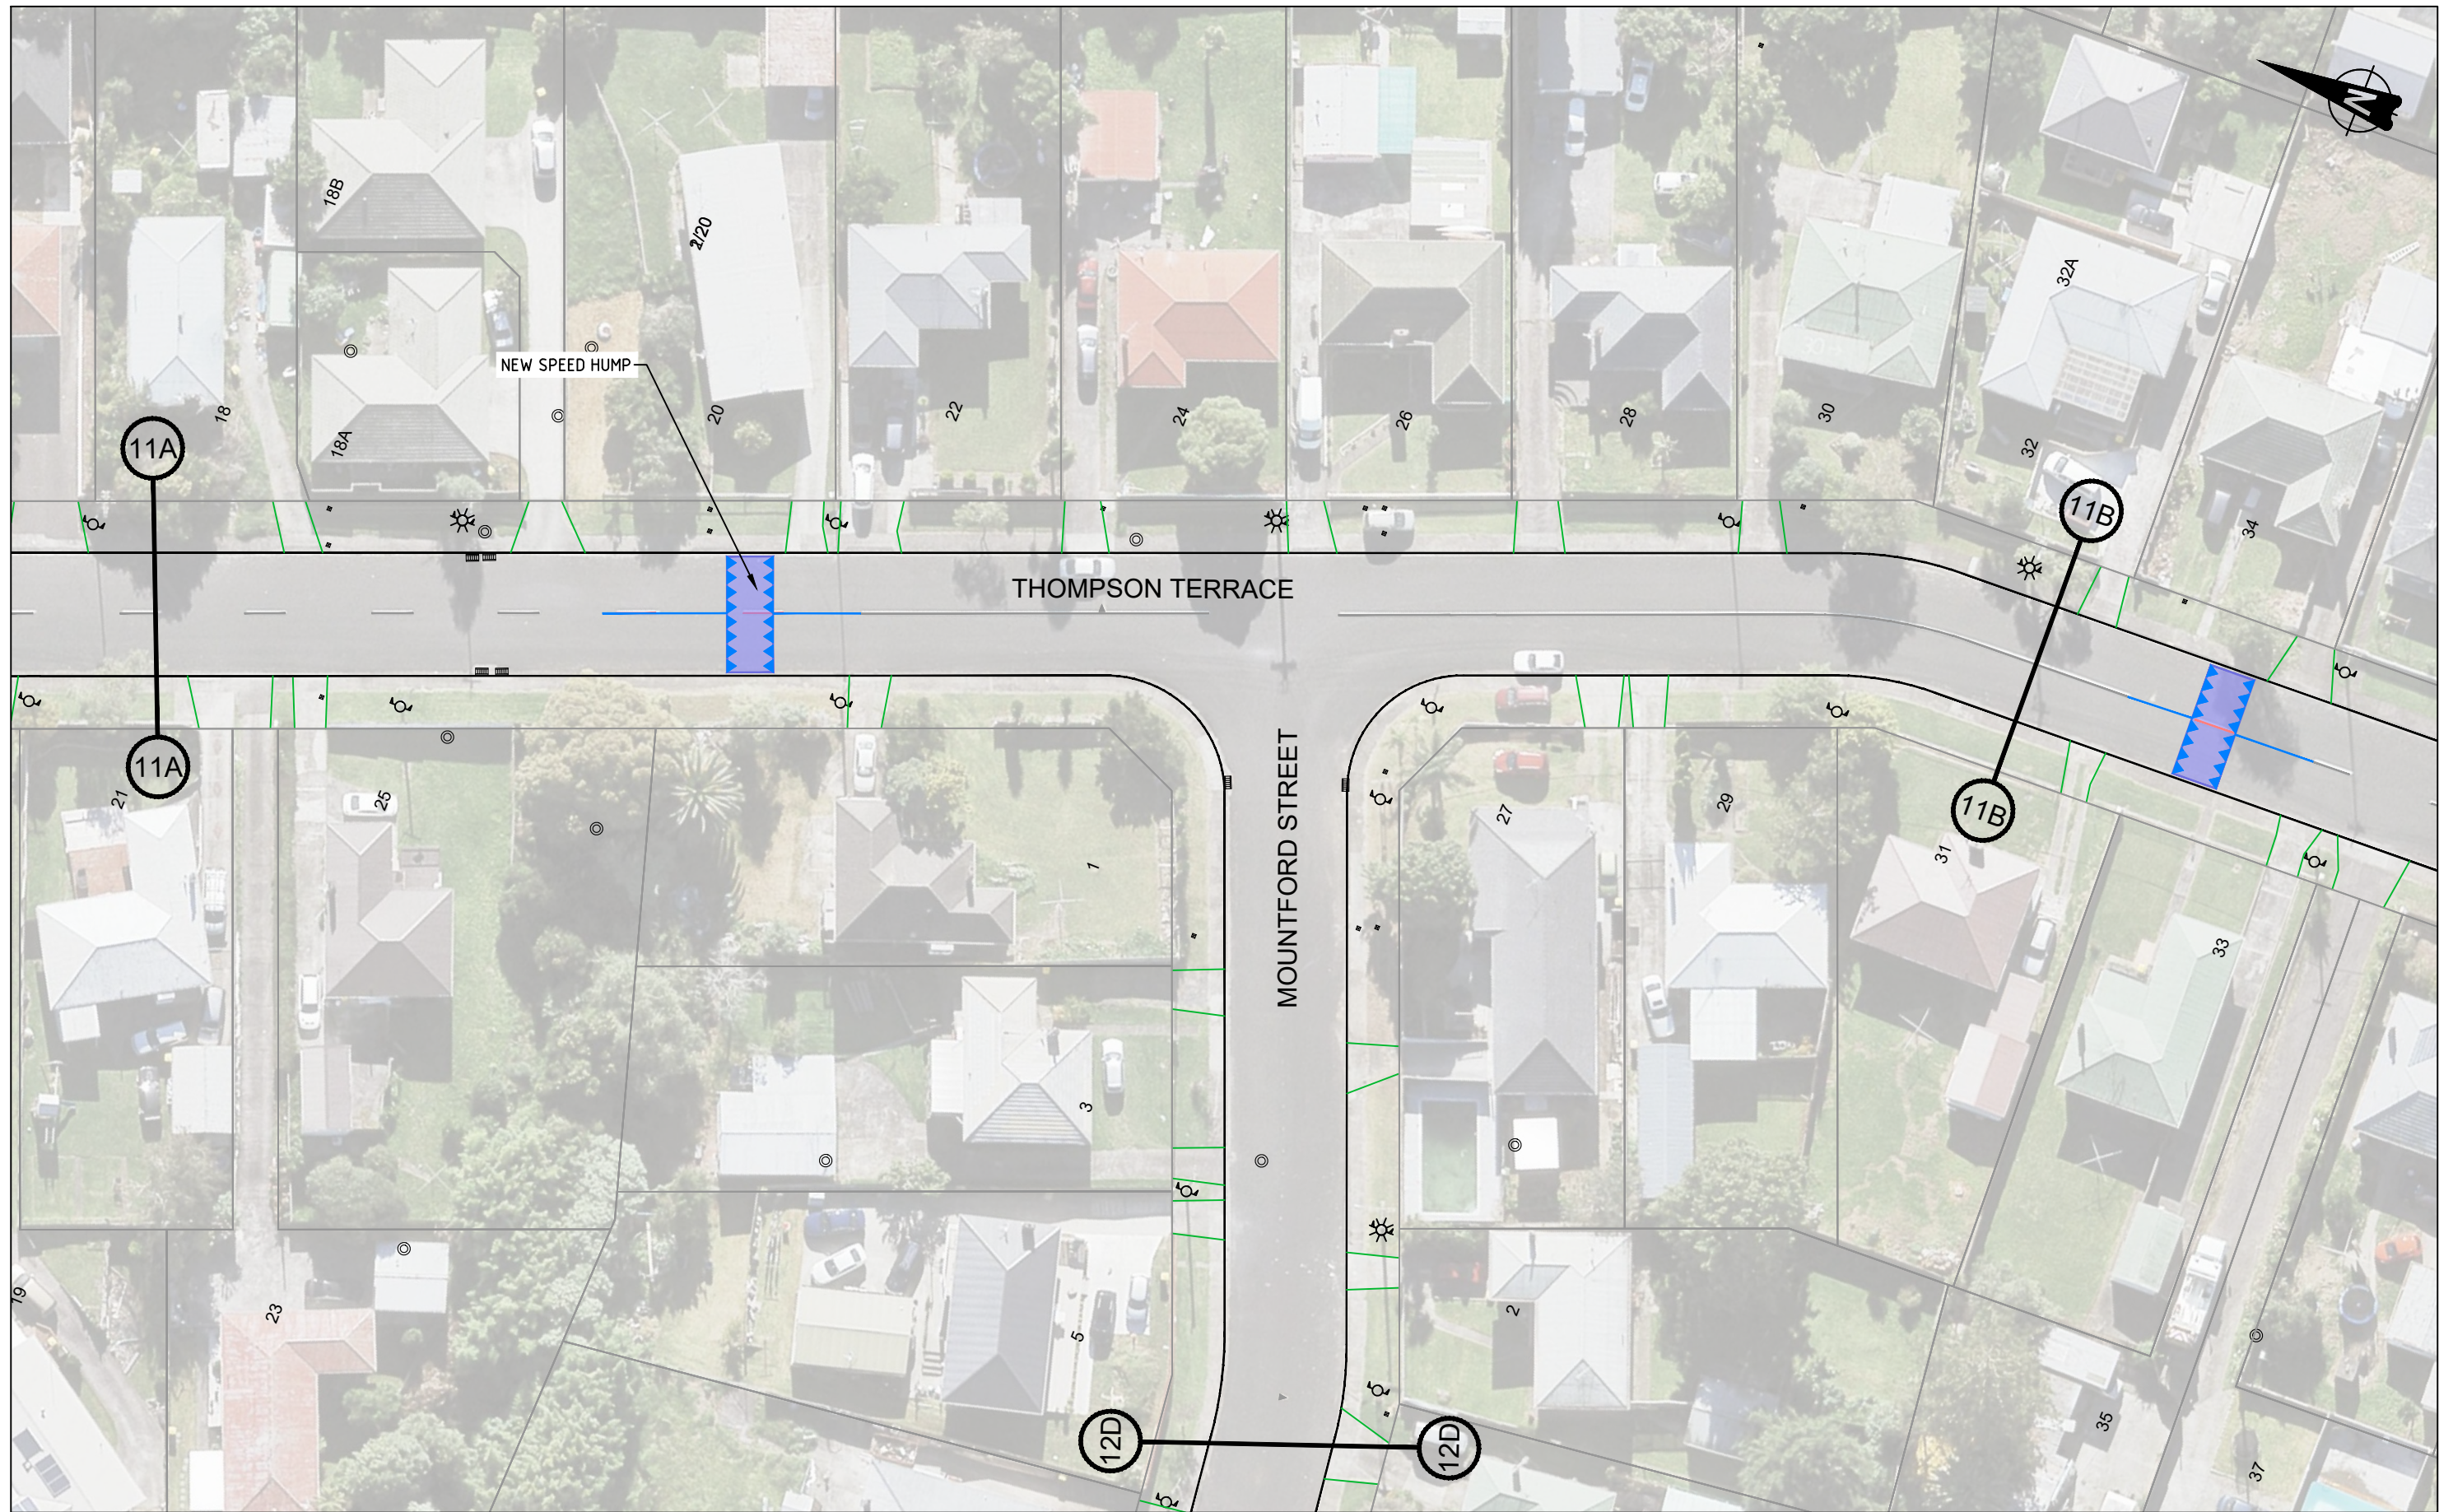

PRELIMINARY DESIGN

No	Revision	Note	Drawn	Checked	Approved	Date
A	FIRST ISSUE		EY	SC	SC	06/20

FOR:




An Auckland Council Organisation

BY:




TRAFFIC ENGINEERING SOLUTIONS LIMITED
 Traffic Engineering Solutions Limited
 PO Box 7237, Wellesley Street, Auckland 1036
 P: 0800 837 583, E: info@tes.net.nz



Drawn	E.YU	Designed	S.CLEAVER
Drafting Check	S.KIM	Design Check	
Approved			
Date	23/06/2020		
Scale	1:500 @ A3 SIZE		

Client **AUCKLAND TRANSPORT**
 Project **MANUREWA RSM - STAGE 2 THOMPSON TERRACE CONCEPT PLAN**
 Original Size **A3** Project No: **T20038** Drawing No: **R1-1102** Rev: **A**

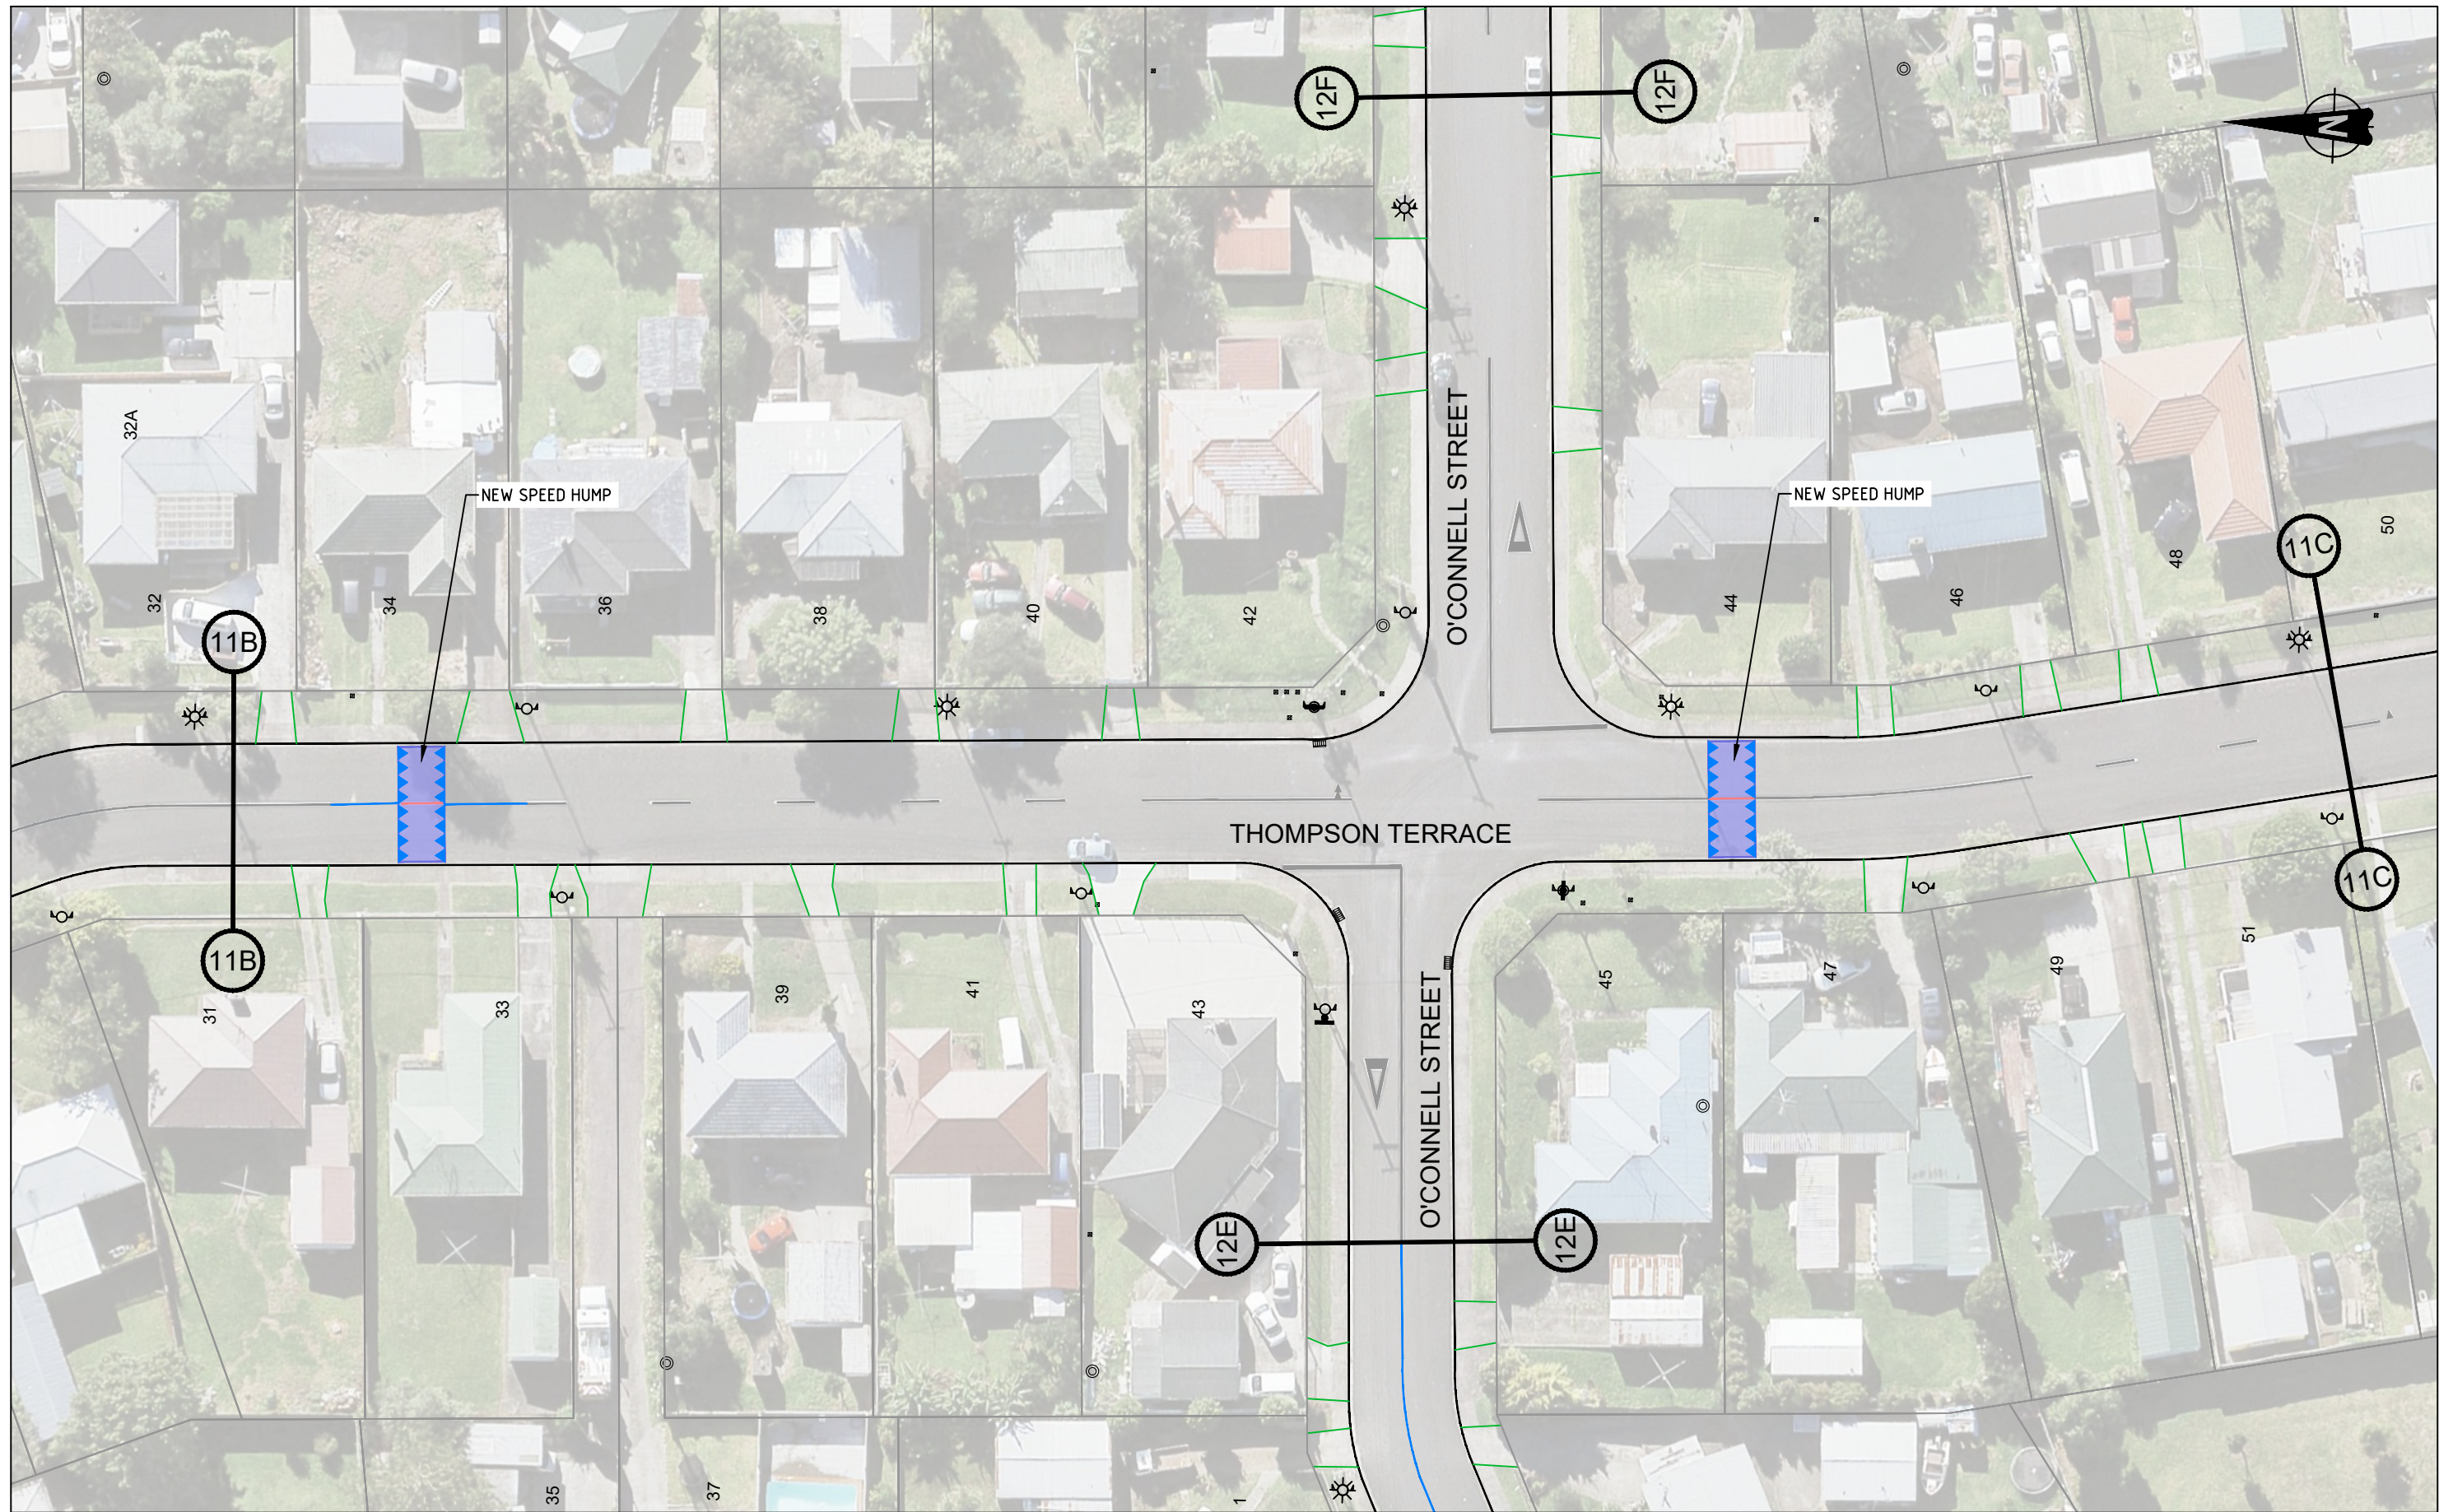

PRELIMINARY DESIGN

No	Revision	Note	Drawn	Checked	Approved	Date
A	FIRST ISSUE		EY	SC	SC	06/20

FOR:




An Auckland Council Organisation

BY:



TRAFFIC ENGINEERING SOLUTIONS LIMITED
 Traffic Engineering Solutions Limited
 PO Box 7237, Wellesley Street, Auckland 1036
 P: 0800 837 583, E: info@tes.net.nz



Drawn	E.YU	Designed	S.CLEAVER
Drafting Check	S.KIM	Design Check	
Approved			
Date	23/06/2020		
Scale	1:500 @ A3 SIZE		

Client **AUCKLAND TRANSPORT**
 Project **MANUREWA RSM - STAGE 2 THOMPSON TERRACE CONCEPT PLAN**
 Original Size **A3** Project No: **T20038** Drawing No: **R1-1103** Rev: **A**



PRELIMINARY DESIGN

No	Revision	Note: * indicates signatures on original issue of drawing or last revision of drawing	Drawn	Checked	Approved	Date
A	FIRST ISSUE		EY	SC	SC	06/20

FOR:




An Auckland Council Organisation

BY:




TRAFFIC ENGINEERING SOLUTIONS LIMITED
 Traffic Engineering Solutions Limited
 PO Box 7237, Wellesley Street, Auckland 1036
 P: 0800 837 583, E: info@tes.net.nz



Drawn	E.YU	Designed	S.CLEAVER
Drafting Check	S.KIM	Design Check	
Approved			
Date	23/06/2020		
Scale	1:500 @ A3 SIZE		

Client **AUCKLAND TRANSPORT**
 Project **MANUREWA RSM - STAGE 2 THOMPSON TERRACE CONCEPT PLAN**
 Original Size **A3** Project No: **T20038** Drawing No: **R1-1104** Rev: **A**

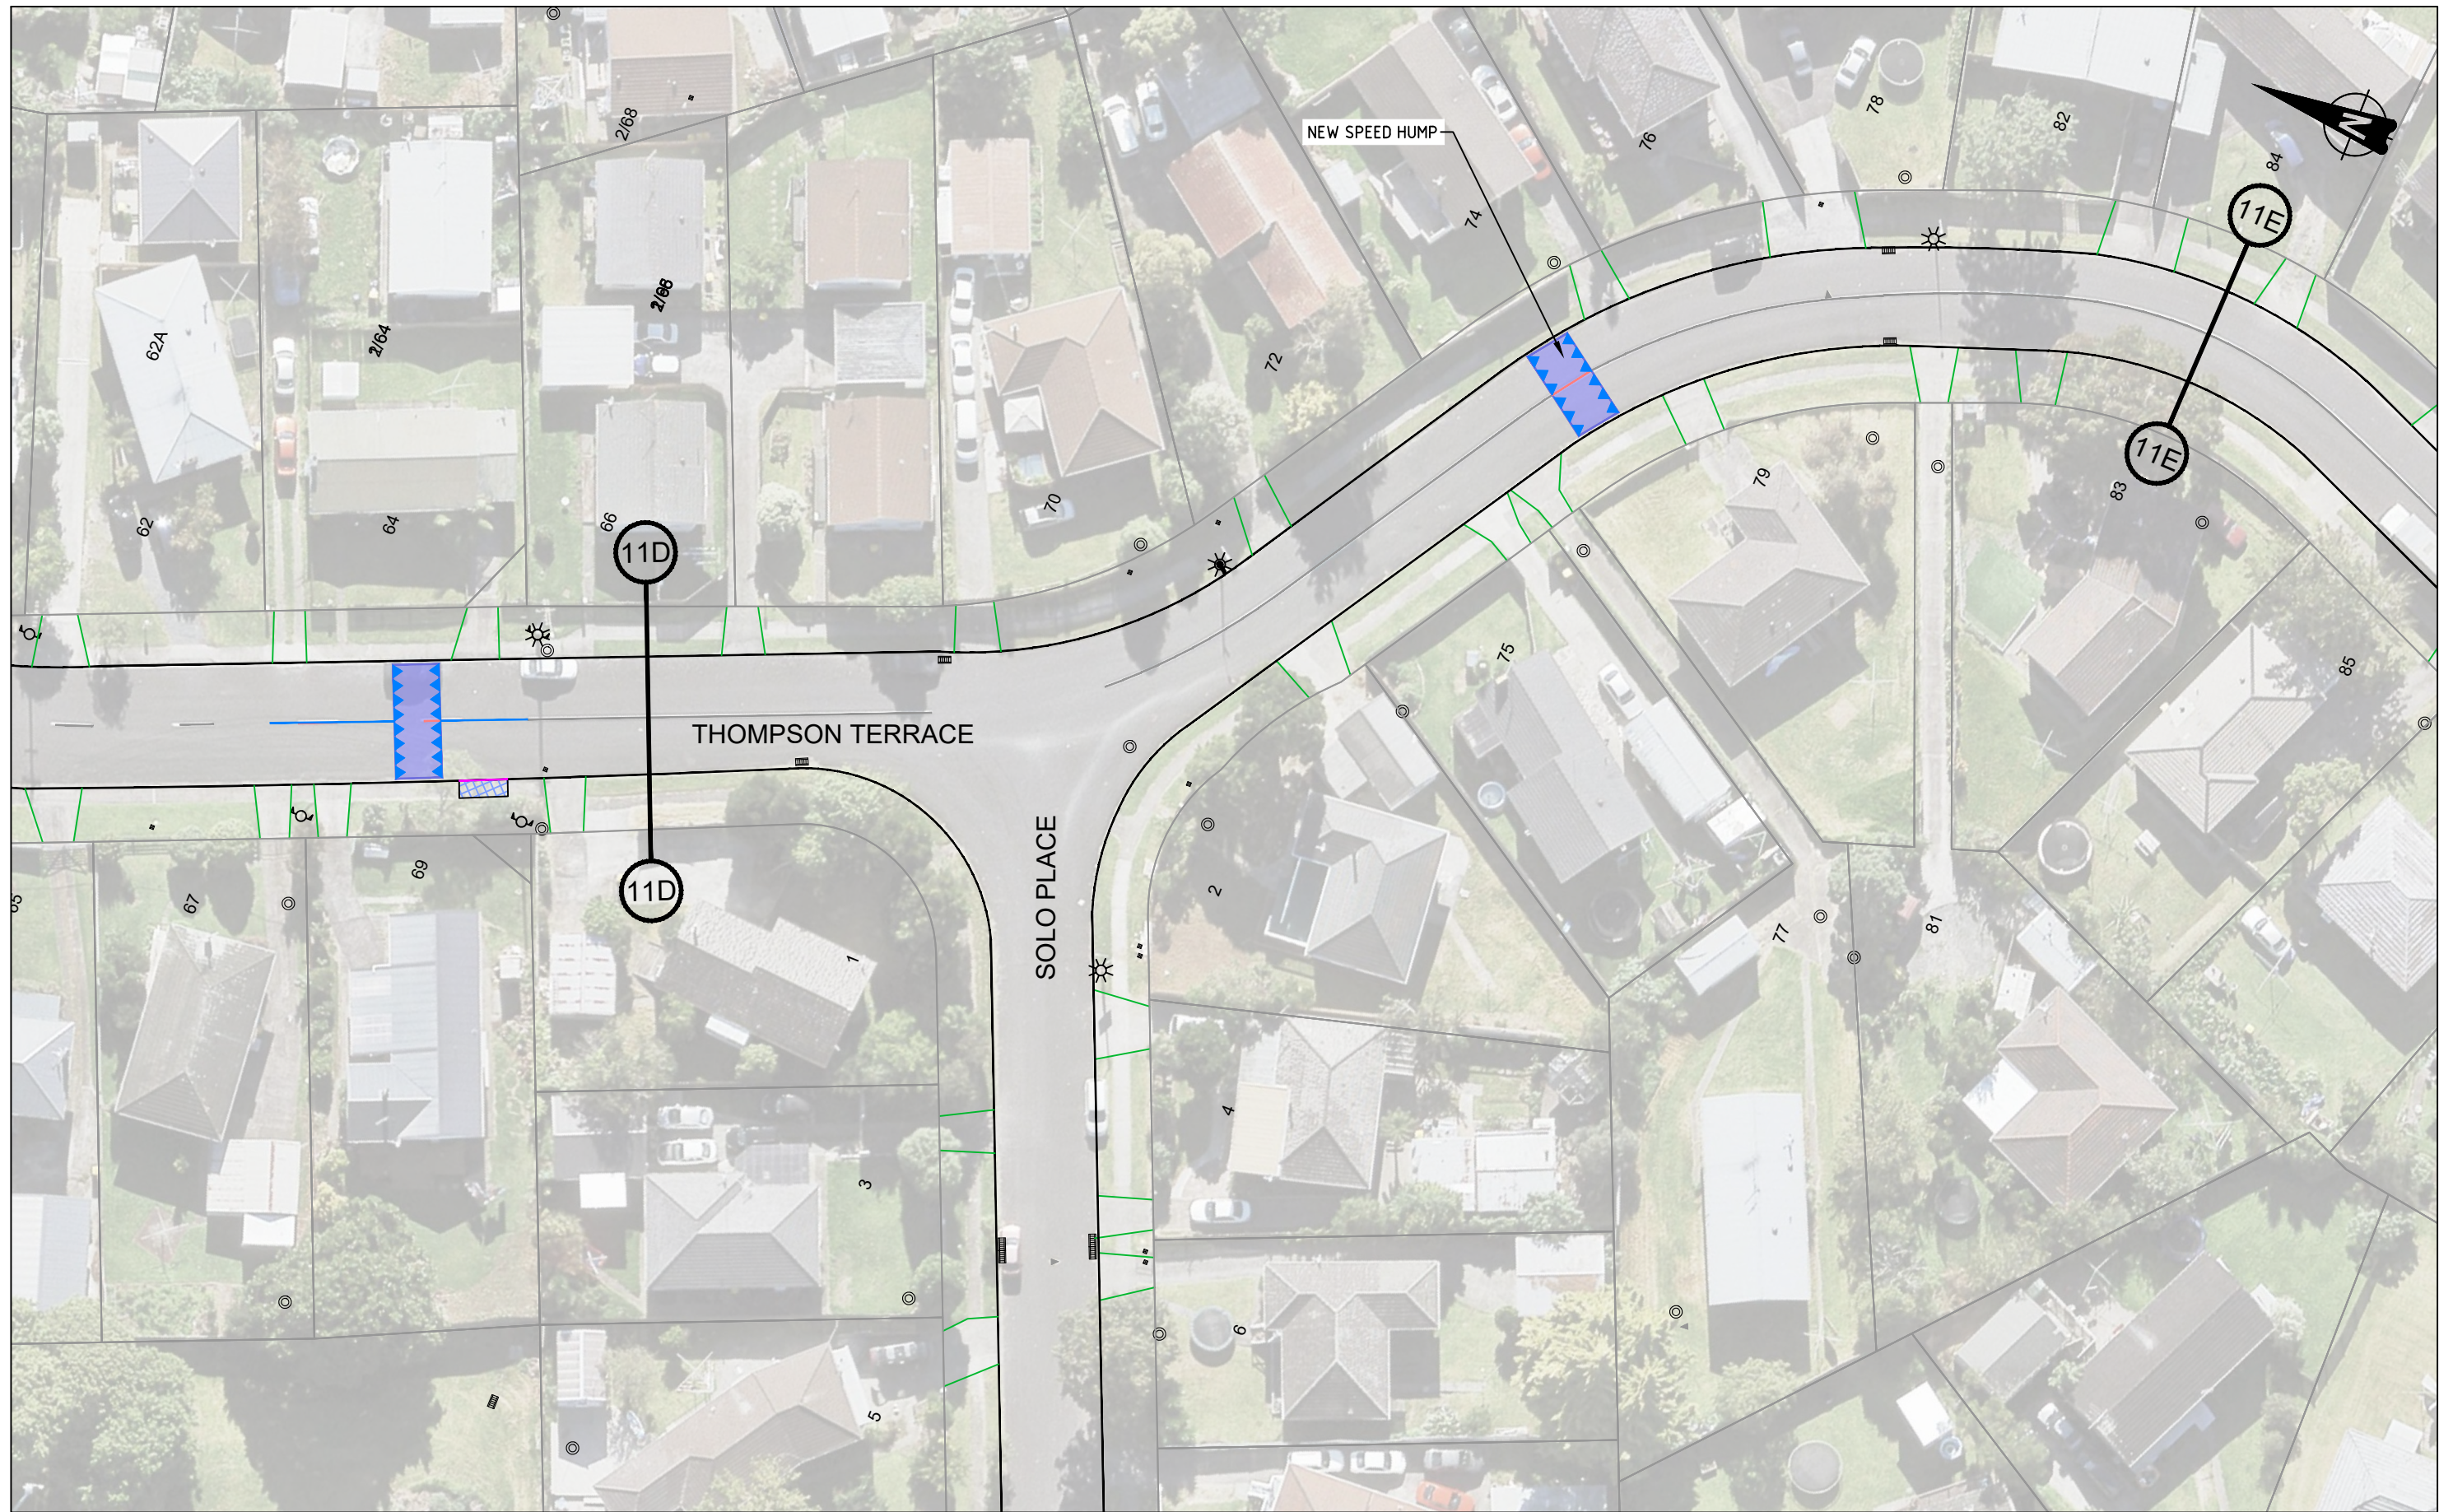

PRELIMINARY DESIGN

No	Revision	Note: * indicates signatures on original issue of drawing or last revision of drawing	Drawn	Checked	Approved	Date
A	FIRST ISSUE		EY	SC	SC	06/20




BY:

TRAFFIC ENGINEERING SOLUTIONS LIMITED
 Traffic Engineering Solutions Limited
 PO Box 7237, Wellesley Street, Auckland 1036
 P: 0800 837 583, E: info@tes.net.nz



Drawn	E.YU	Designed	S.CLEAVER
Drafting Check	S.KIM	Design Check	
Approved			
Date	23/06/2020		
Scale	1:500 @ A3 SIZE		

Client **AUCKLAND TRANSPORT**
 Project **MANUREWA RSM - STAGE 2 THOMPSON TERRACE CONCEPT PLAN**
 Original Size **A3** Project No: **T20038** Drawing No: **R1-1105** Rev: **A**

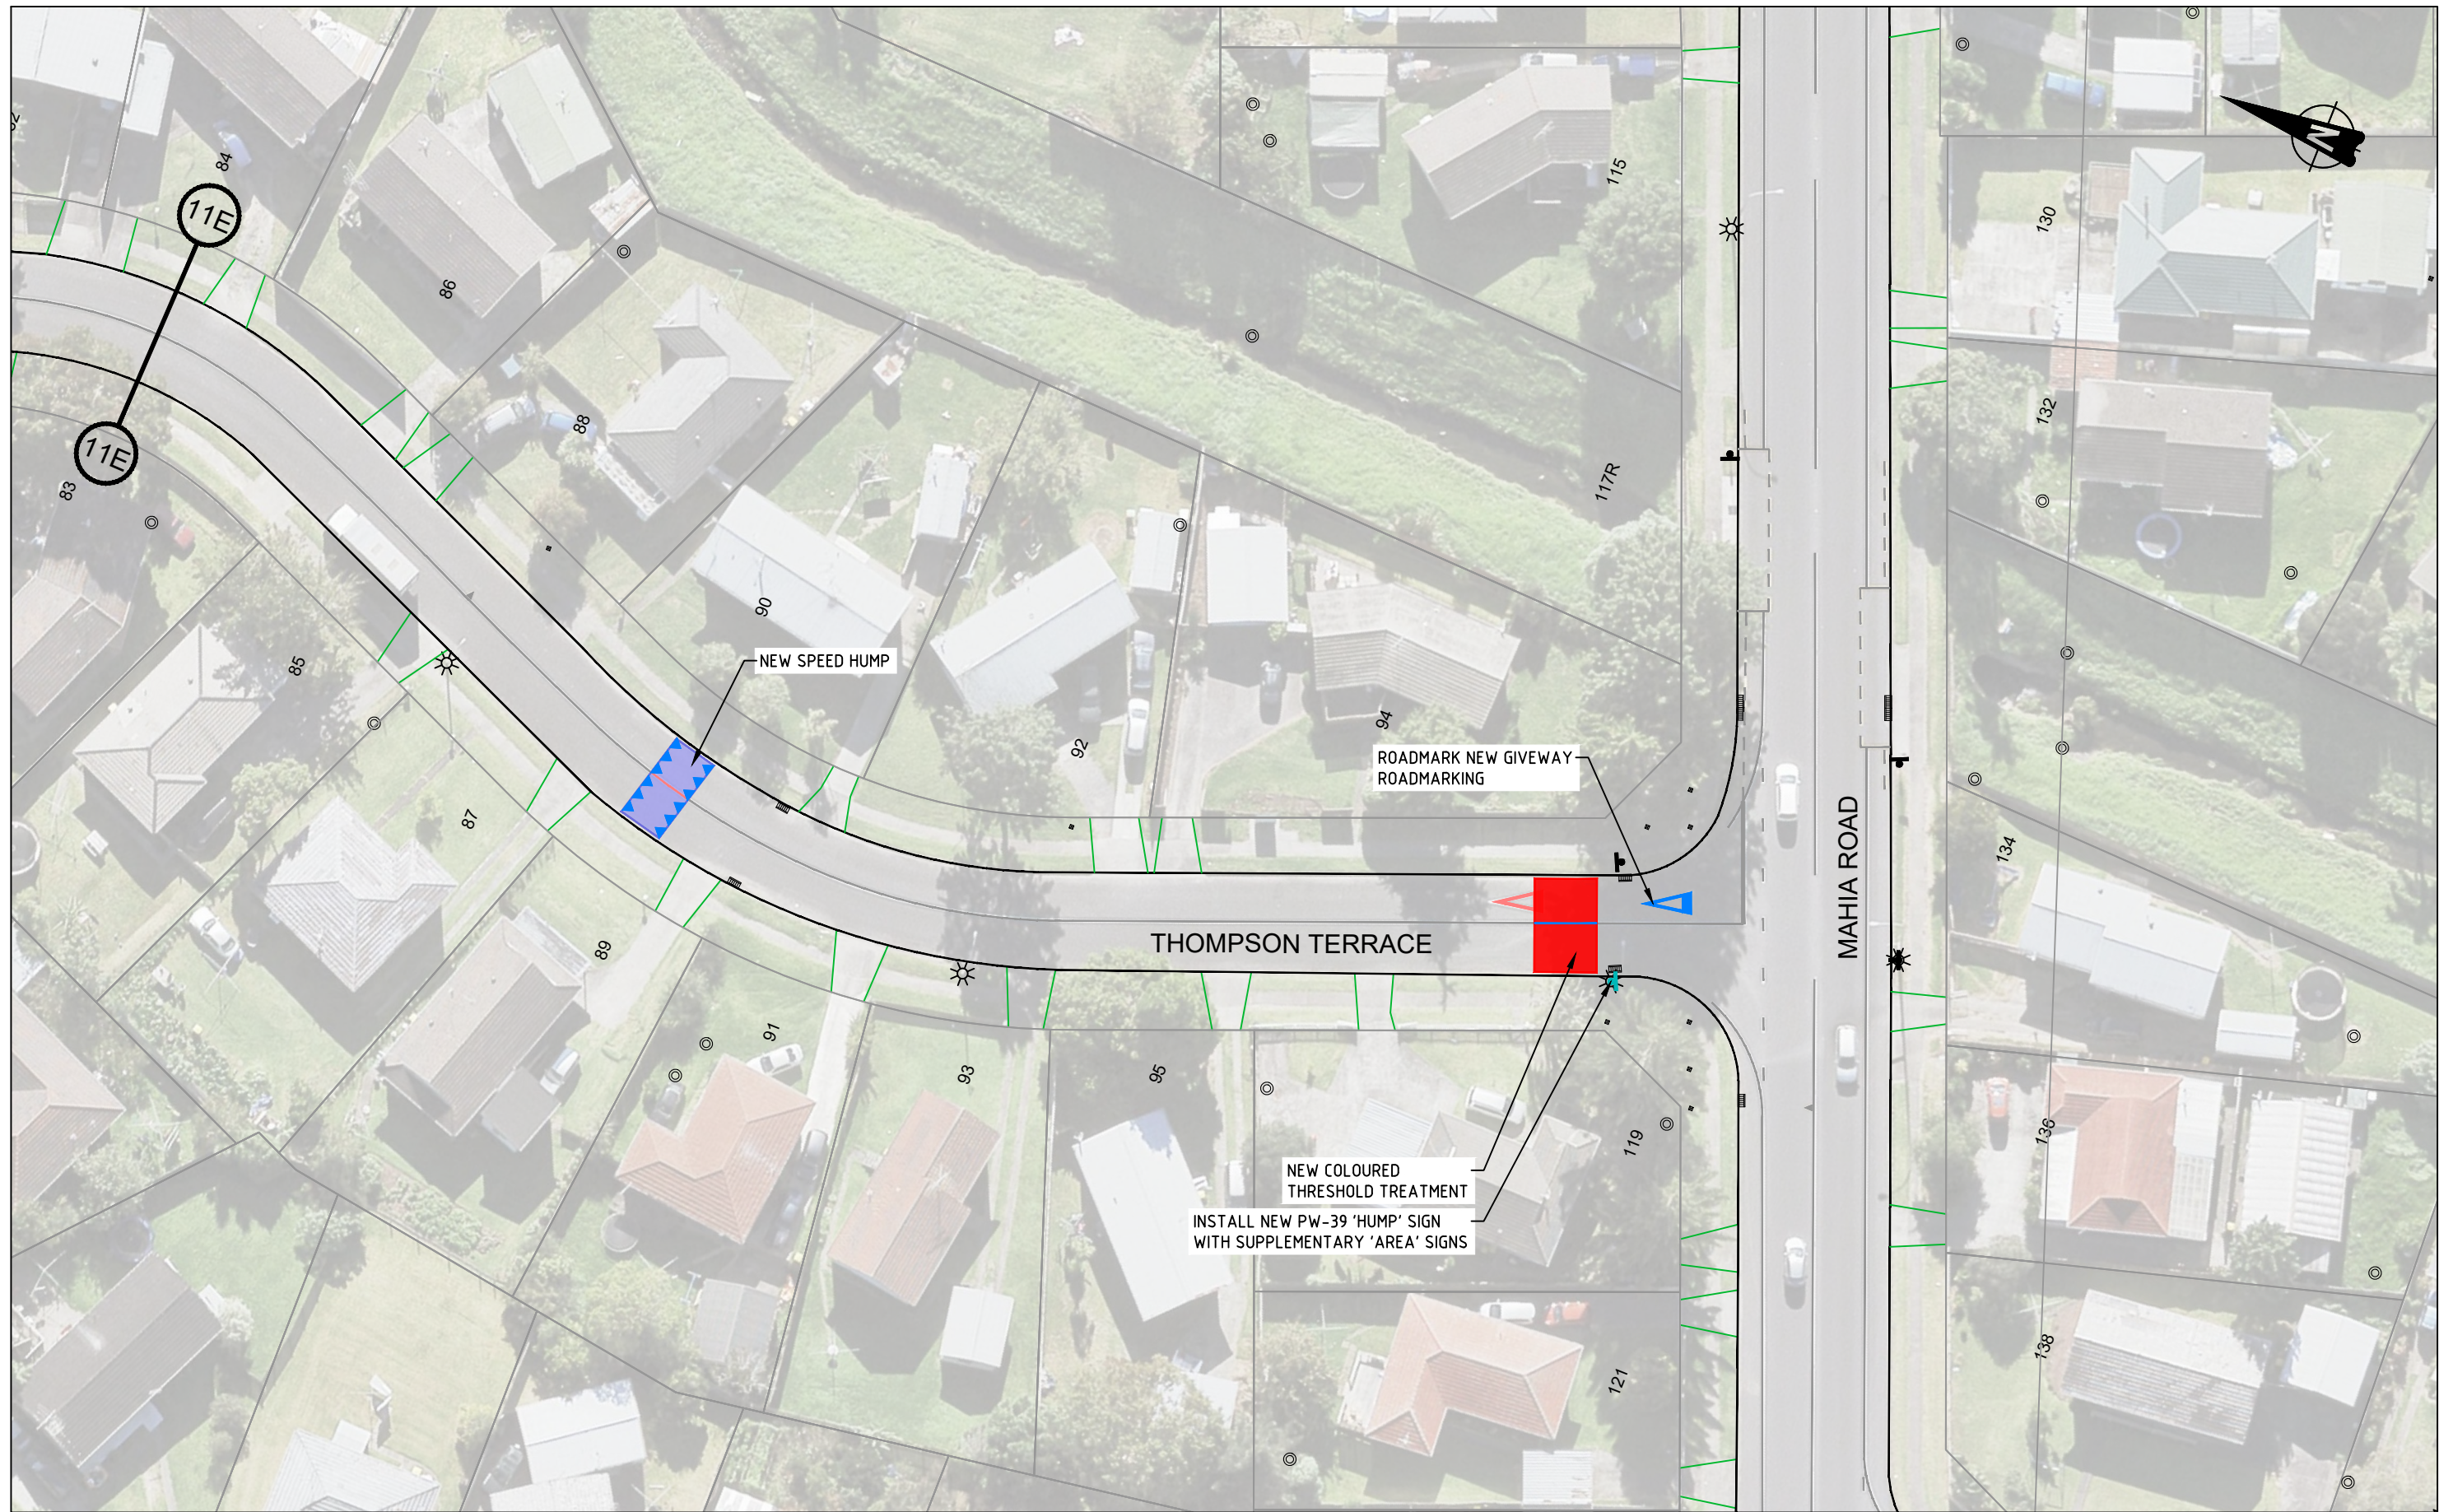

PRELIMINARY DESIGN

No	Revision	Note: * indicates signatures on original issue of drawing or last revision of drawing	Drawn	Checked	Approved	Date
A	FIRST ISSUE		EY	SC	SC	06/20




BY:

TRAFFIC ENGINEERING SOLUTIONS LIMITED
 Traffic Engineering Solutions Limited
 PO Box 7237, Wellesley Street, Auckland 1036
 P: 0800 837 583, E: info@tes.net.nz



Drawn	E.YU	Designed	S.CLEAVER
Drafting Check	S.KIM	Design Check	
Approved			
Date	23/06/2020		
Scale	1:500 @ A3 SIZE		

Client	AUCKLAND TRANSPORT
Project	MANUREWA RSM - STAGE 2 THOMPSON TERRACE CONCEPT PLAN
Original Size	A3
Project No:	T20038
Drawing No:	R1-1106
Rev:	A

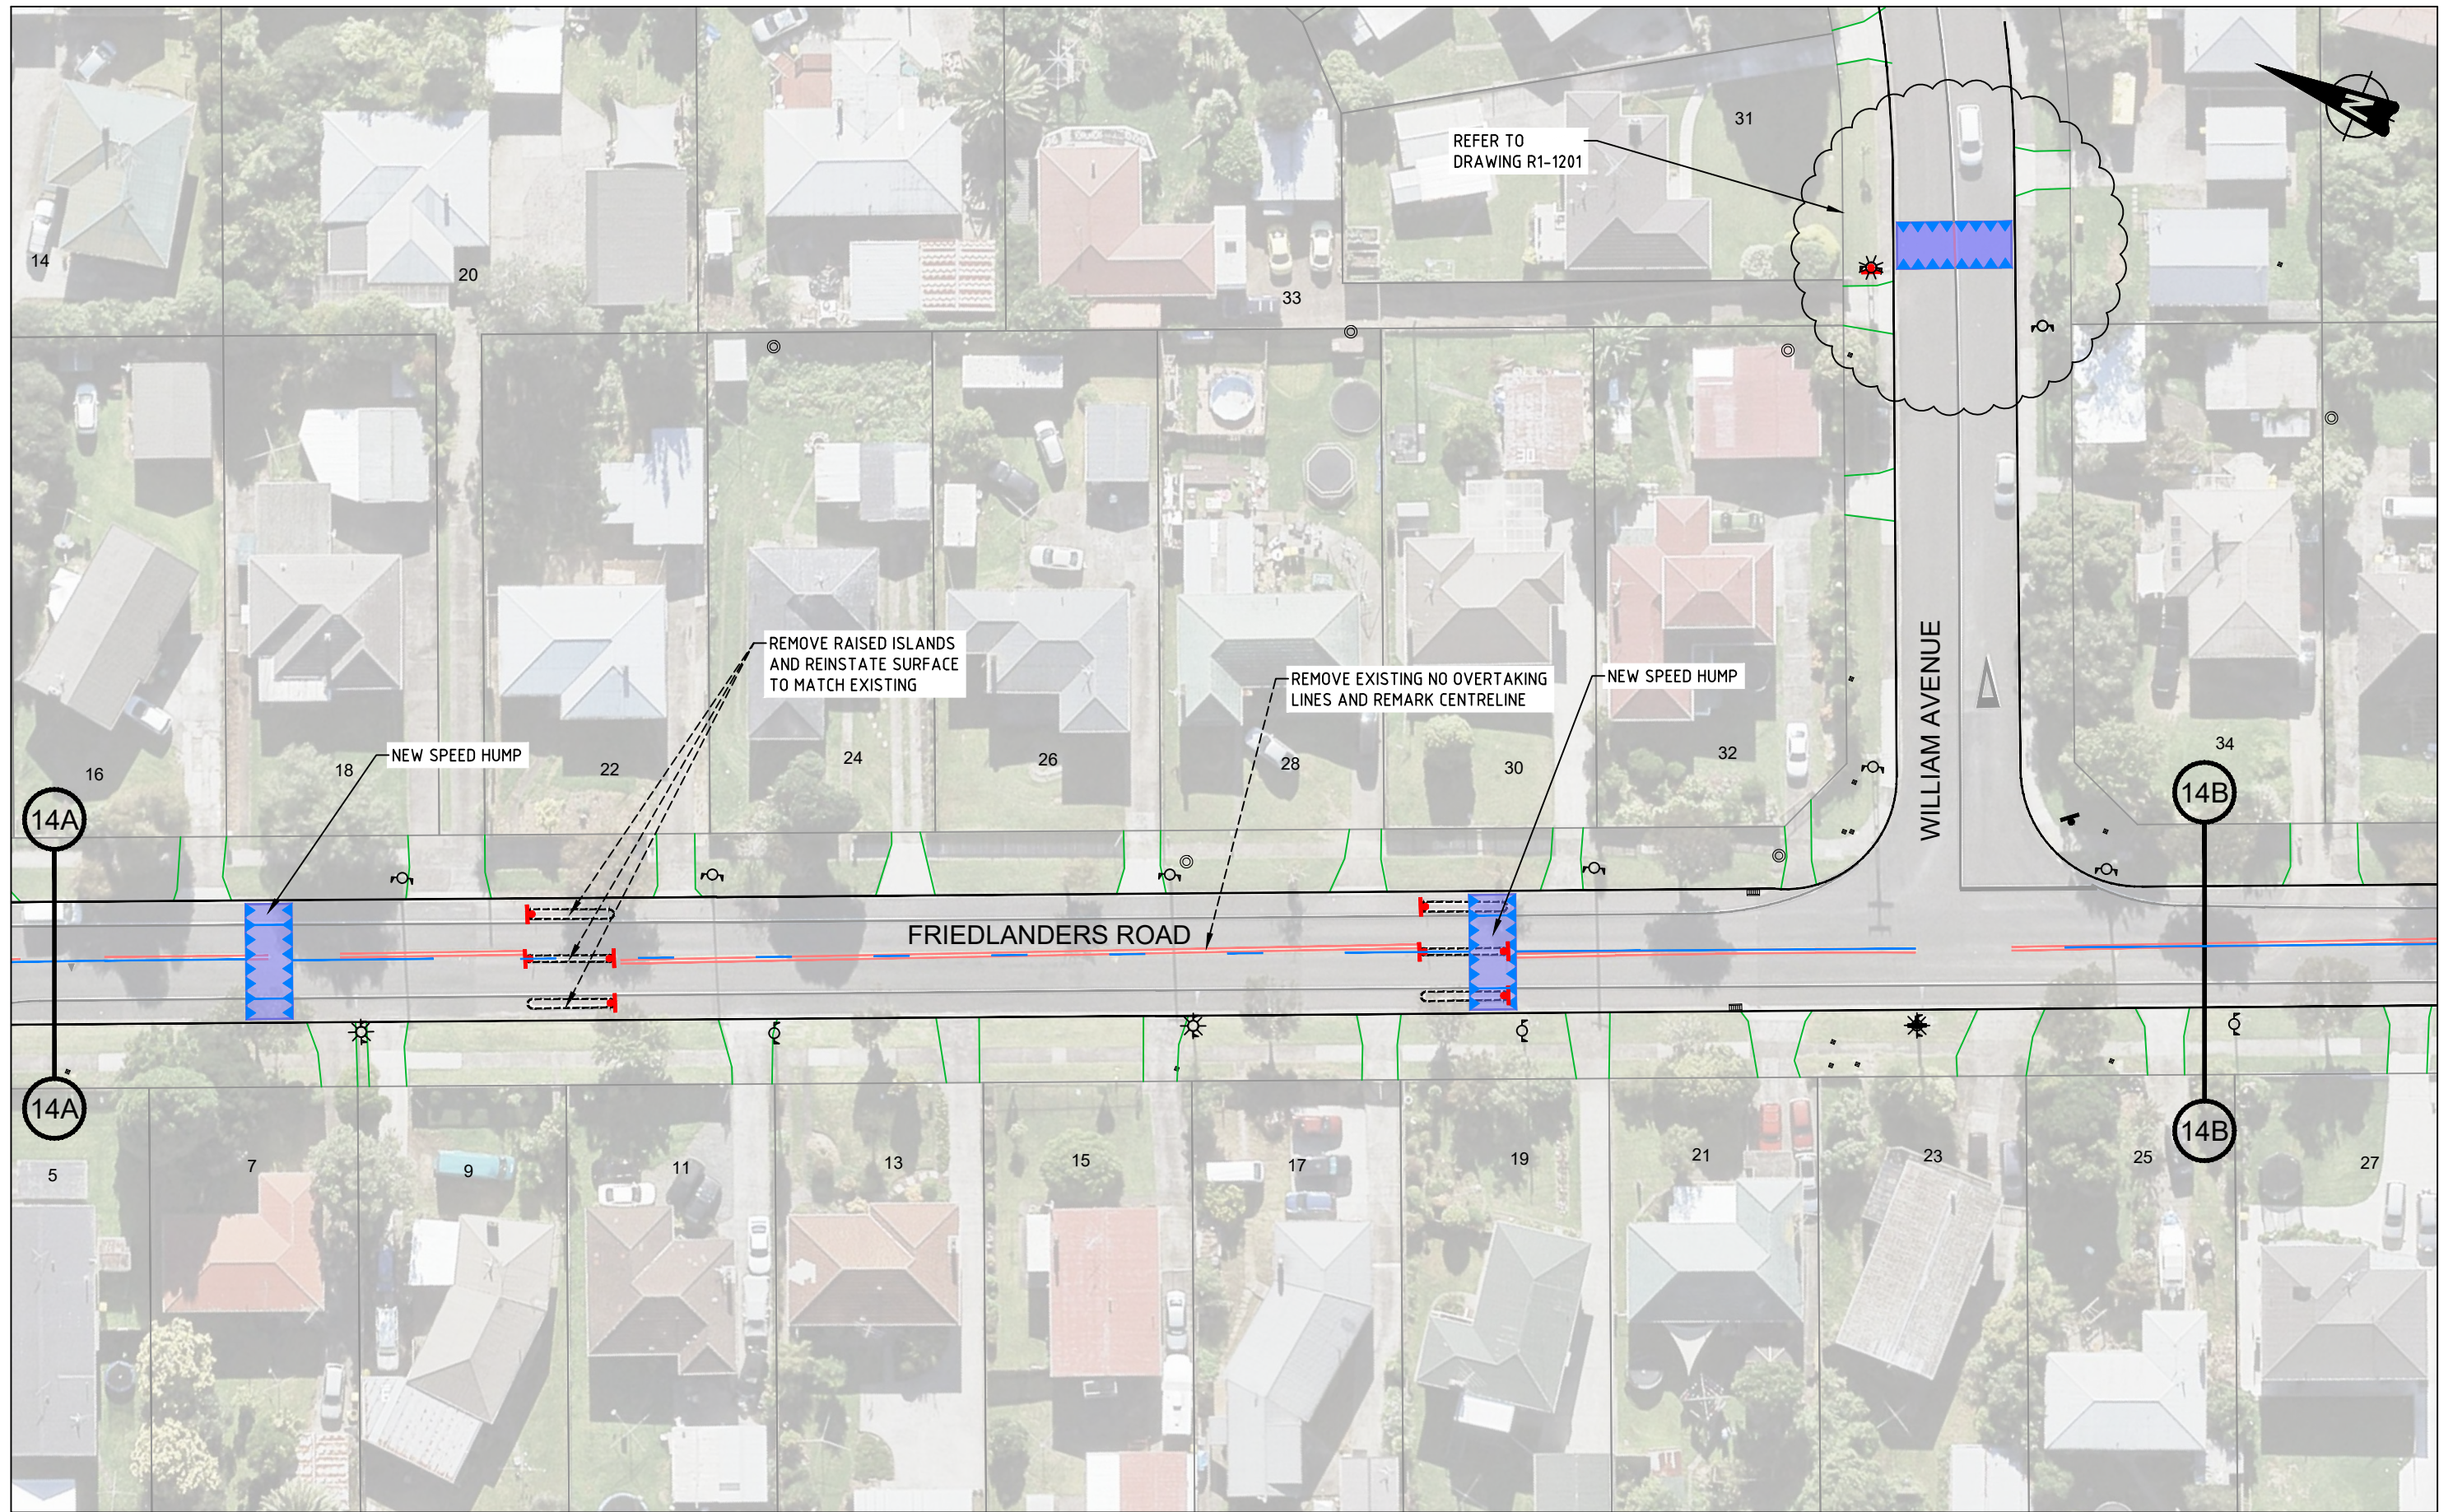

PRELIMINARY DESIGN

No	Revision	Note: * indicates signatures on original issue of drawing or last revision of drawing	Drawn	Checked	Approved	Date
A	FIRST ISSUE		EY	SC	SC	06/20

FOR:




An Auckland Council Organisation

BY:




TRAFFIC ENGINEERING SOLUTIONS LIMITED
 Traffic Engineering Solutions Limited
 PO Box 7237, Wellesley Street, Auckland 1036
 P: 0800 837 583, E: info@tes.net.nz



Drawn	E.YU	Designed	S.CLEAVER
Drafting Check	S.KIM	Design Check	S.CLEAVER
Approved			
Date	23/06/2020		
Scale	1:500 @ A3 SIZE		

Client **AUCKLAND TRANSPORT**
 Project **MANUREWA RSM - STAGE 2**
FRIEDLANDERS ROAD / WILLIAM AVENUE
CONCEPT PLAN

Original Size **A3** Project No: **T20038** Drawing No: **R1-1402** Rev: **A**

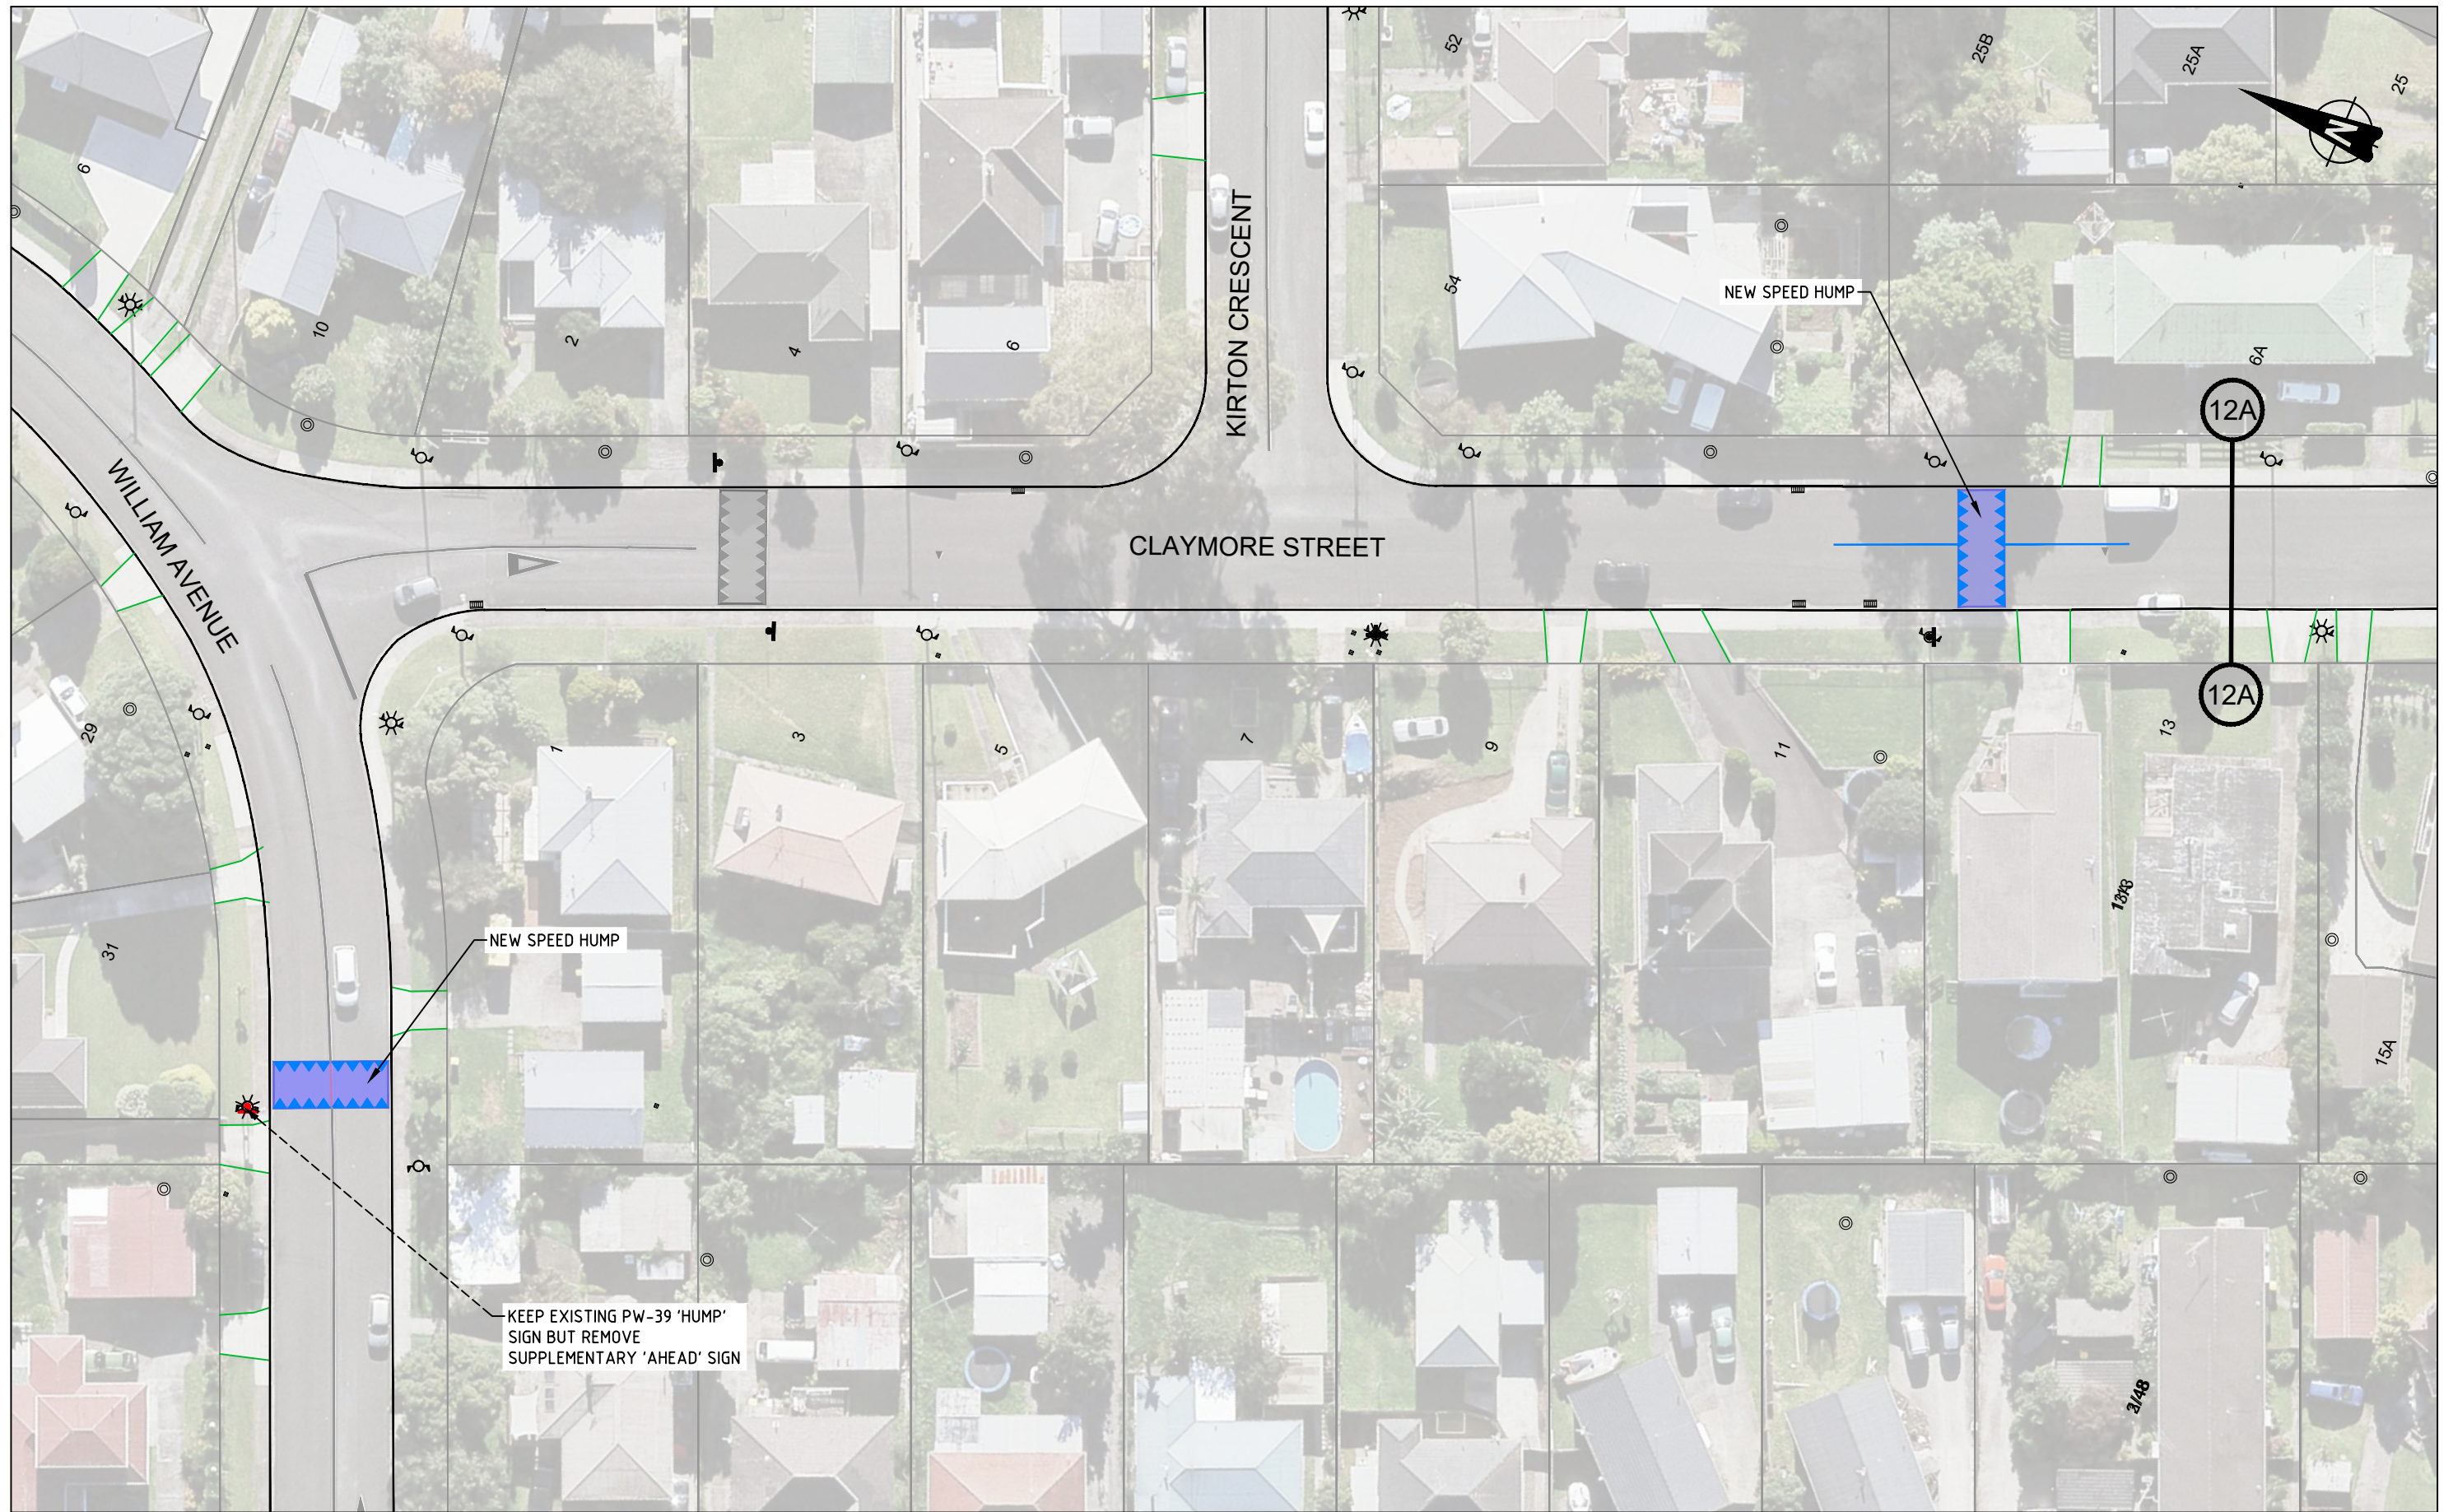

PRELIMINARY DESIGN

No	Revision	Note: * indicates signatures on original issue of drawing or last revision of drawing	Drawn	Checked	Approved	Date
A	FIRST ISSUE		EY	SC	SC	06/20




BY:

TRAFFIC ENGINEERING SOLUTIONS LIMITED
 Traffic Engineering Solutions Limited
 PO Box 7237, Wellesley Street, Auckland 1036
 P: 0800 837 583, E: info@tes.net.nz



Drawn	E.YU	Designed	S.CLEAVER
Drafting Check	S.KIM	Design Check	
Approved			
Date	23/06/2020		
Scale	1:500 @ A3 SIZE		

Client **AUCKLAND TRANSPORT**
 Project **MANUREWA RSM - STAGE 2**
CLAYMORE STREET
CONCEPT PLAN
 Original Size **A3** Project No: **T20038** Drawing No: **R1-1201** Rev: **A**

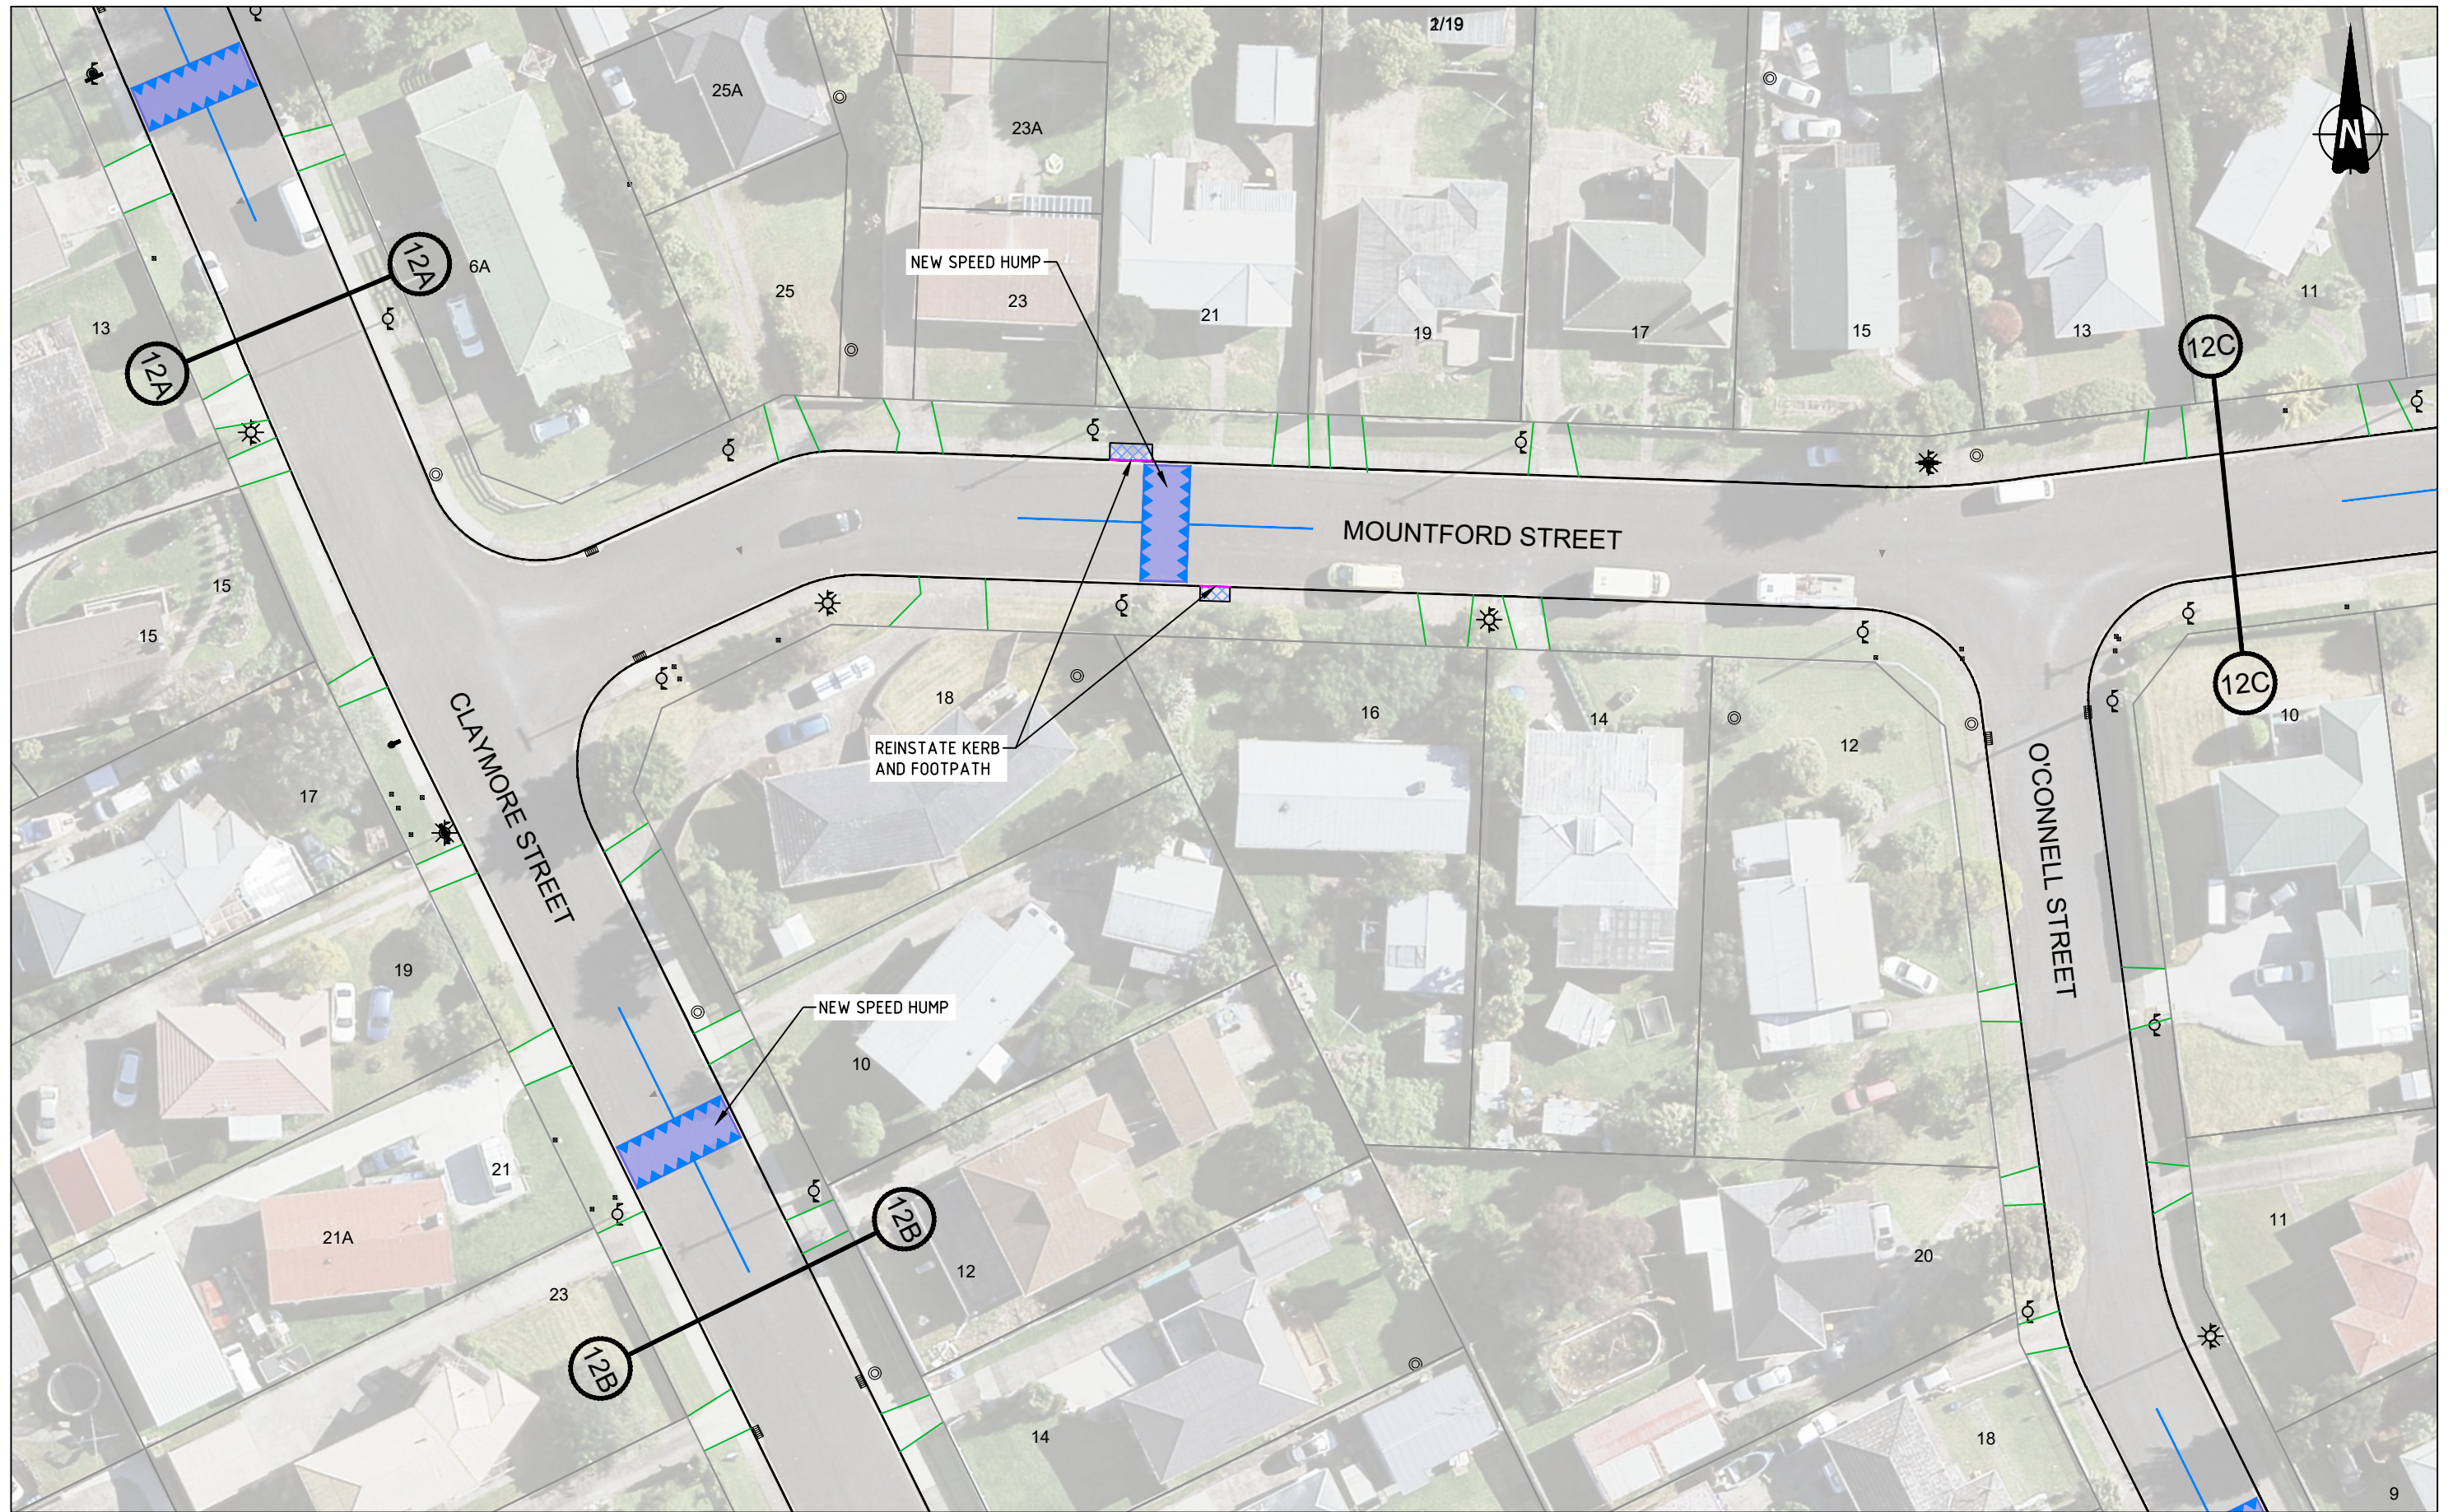


PRELIMINARY DESIGN

No	Revision	Note: * indicates signatures on original issue of drawing or last revision of drawing	Drawn	Checked	Approved	Date
A	FIRST ISSUE		EY	SC	SC	06/20



BY:


TRAFFIC ENGINEERING SOLUTIONS LIMITED
 Traffic Engineering Solutions Limited
 PO Box 7237, Wellesley Street, Auckland 1036
 P: 0800 837 583, E: info@tes.net.nz

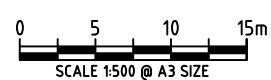

Drawn	E.YU	Designed	S.CLEAVER
Drafting Check	S.KIM	Design Check	
Approved			
Date	23/06/2020		
Scale	1:500 @ A3 SIZE		

Client **AUCKLAND TRANSPORT**
 Project **MANUREWA RSM - STAGE 2**
CLAYMORE STREET / MOUNTFORD STREET
CONCEPT PLAN

Original Size **A3** Project No: **T20038** Drawing No: **R1-1202** Rev: **A**

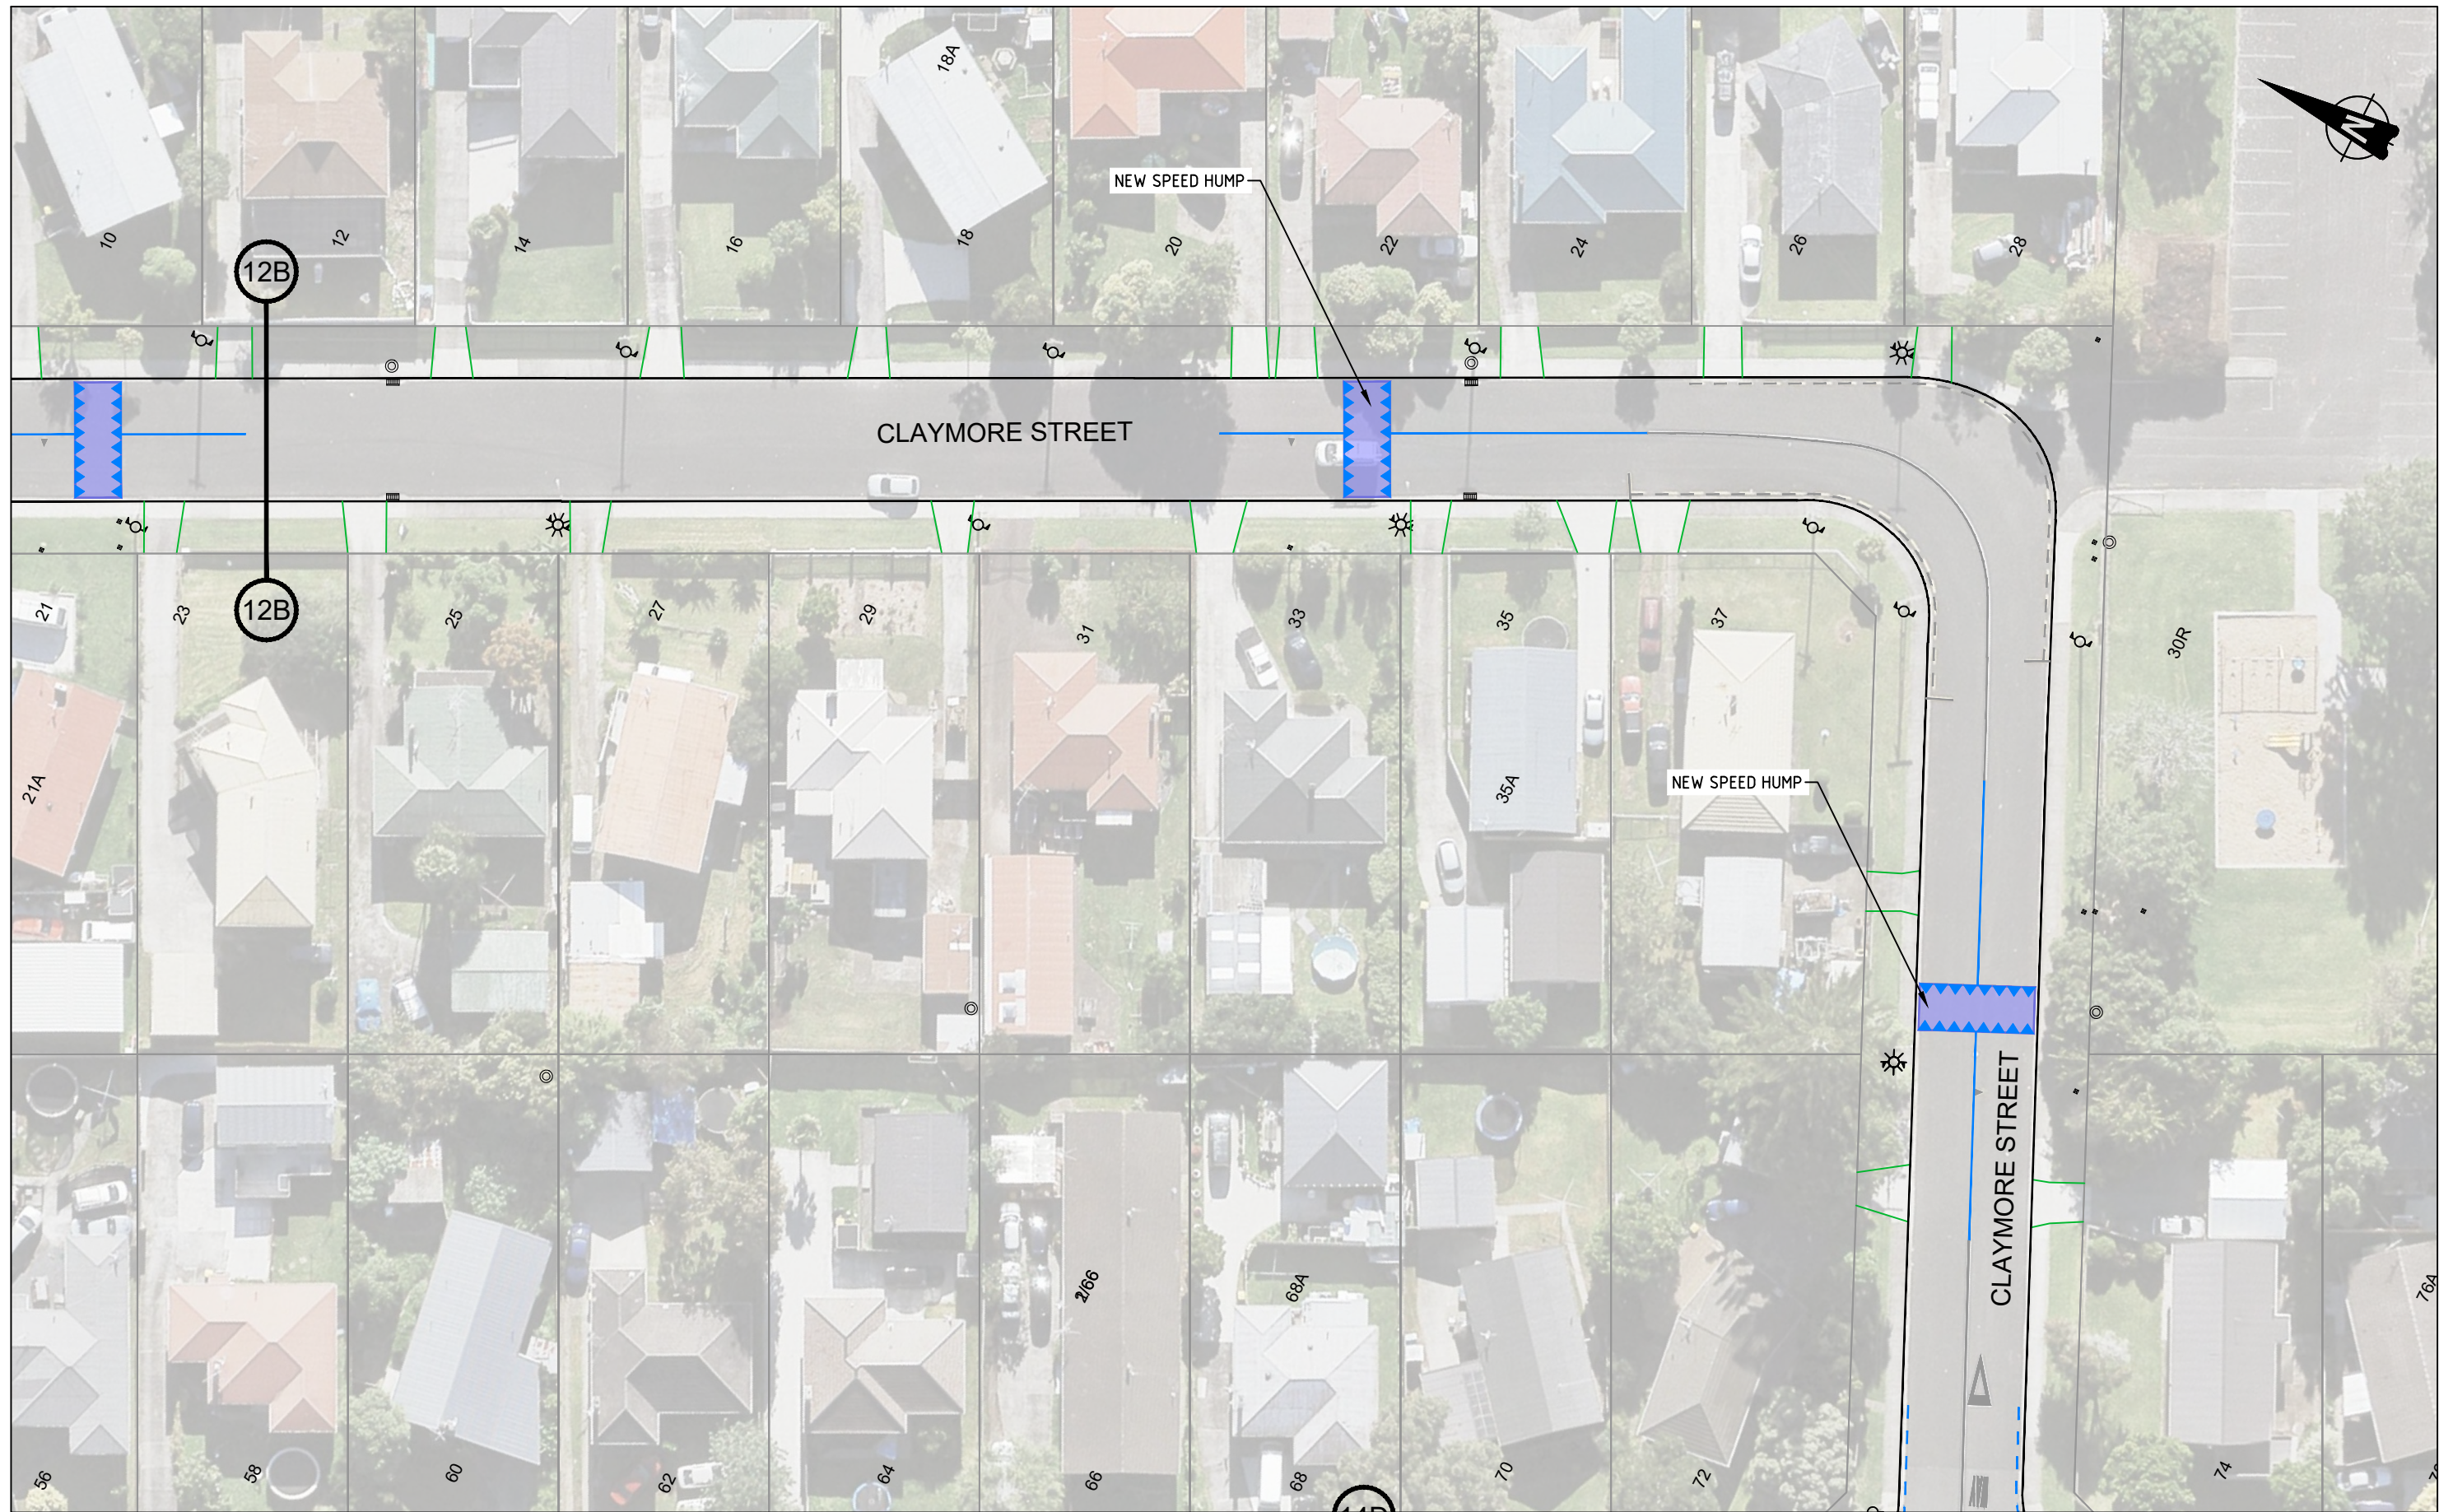

PRELIMINARY DESIGN

No	Revision	Note: * indicates signatures on original issue of drawing or last revision of drawing	Drawn	Checked	Approved	Date
A	FIRST ISSUE		EY	SC	SC	06/20



BY:


TRAFFIC ENGINEERING SOLUTIONS LIMITED
 Traffic Engineering Solutions Limited
 PO Box 7237, Wellesley Street, Auckland 1036
 P: 0800 837 583, E: info@tes.net.nz



Drawn	E.YU	Designed	S.CLEAVER
Drafting Check	S.KIM	Design Check	
Approved			
Date	23/06/2020		
Scale	1:500 @ A3 SIZE		

Client **AUCKLAND TRANSPORT**
 Project **MANUREWA RSM - STAGE 2**
CLAYMORE STREET
CONCEPT PLAN

Original Size **A3** Project No: **T20038** Drawing No: **R1-1203** Rev: **A**

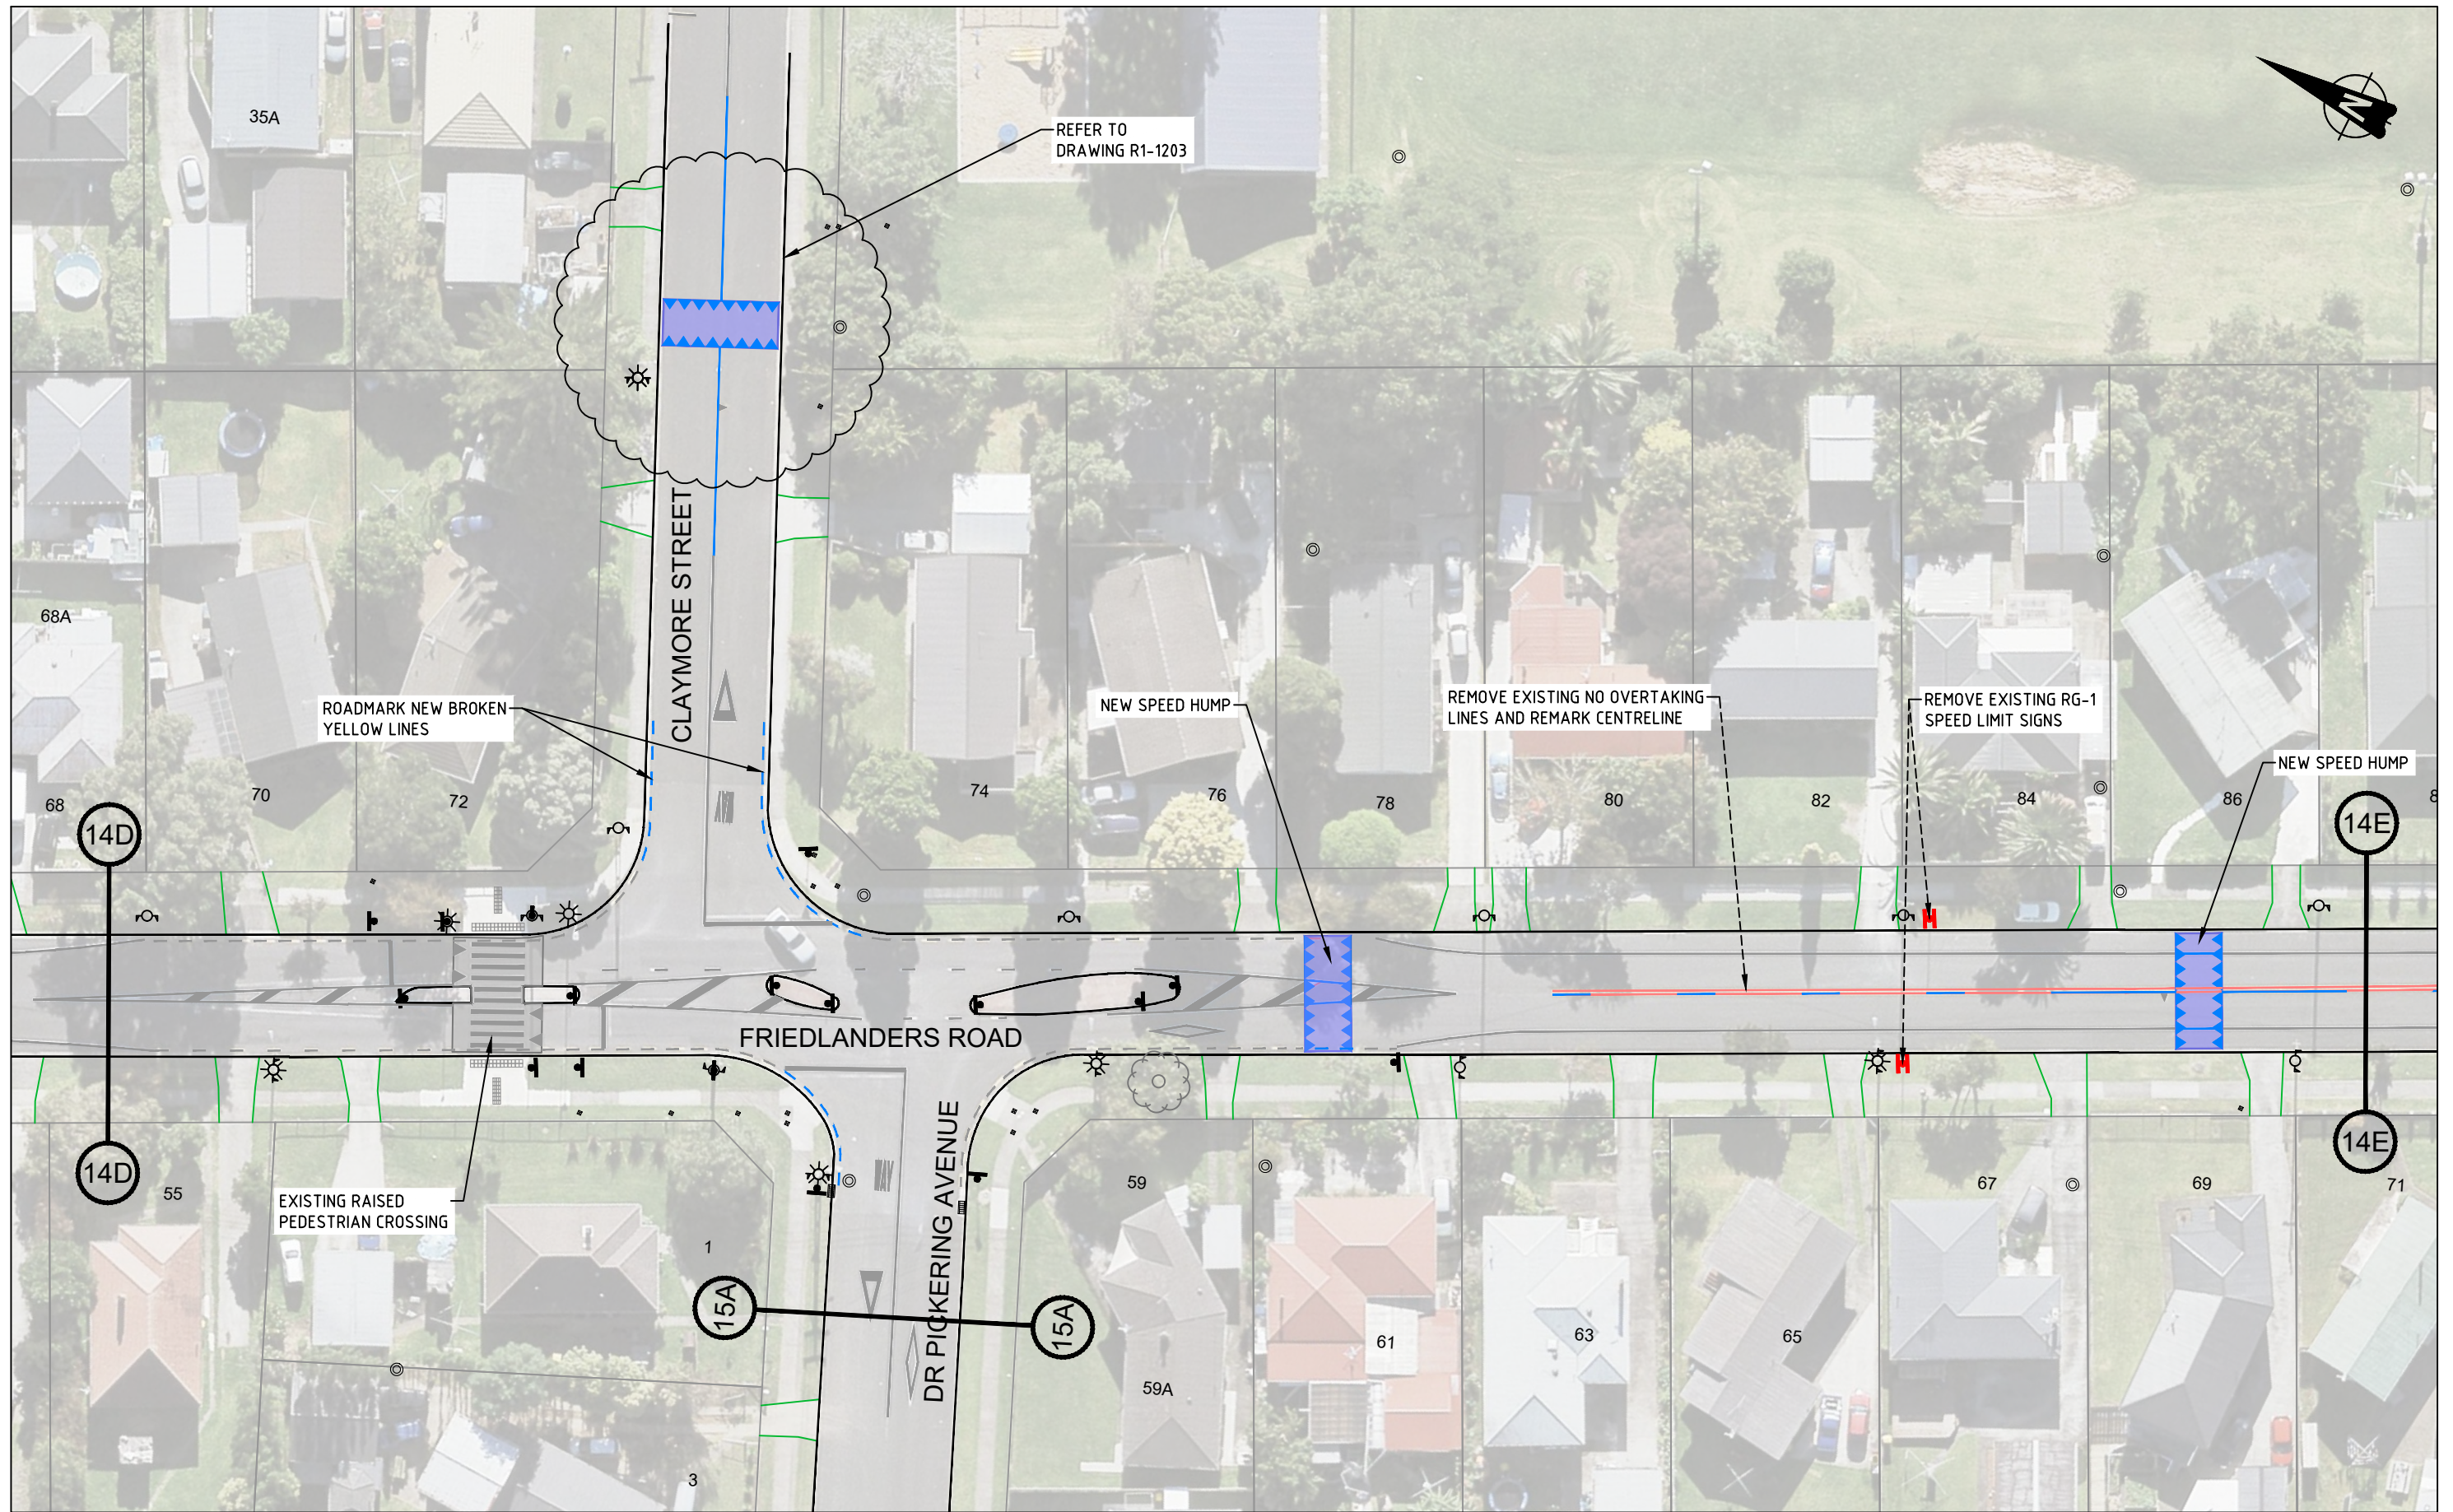

PRELIMINARY DESIGN

No	Revision	Note: * indicates signatures on original issue of drawing or last revision of drawing	Drawn	Checked	Approved	Date
A	FIRST ISSUE		EY	SC	SC	06/20

FOR:




An Auckland Council Organisation

BY:




TRAFFIC ENGINEERING SOLUTIONS LIMITED
 Traffic Engineering Solutions Limited
 PO Box 7237, Wellesley Street, Auckland 1036
 P: 0800 837 583, E: info@tes.net.nz



Drawn	E.YU	Designed	S.CLEAVER
Drafting Check	S.KIM	Design Check	S.CLEAVER
Approved			
Date	23/06/2020		
Scale	1:500 @ A3 SIZE		

Client **AUCKLAND TRANSPORT**
 Project **MANUREWA RSM - STAGE 2**
FRIEDLANDERS ROAD / CLAYMORE STREET
CONCEPT PLAN

Original Size **A3** Project No: **T20038** Drawing No: **R1-1405** Rev: **A**

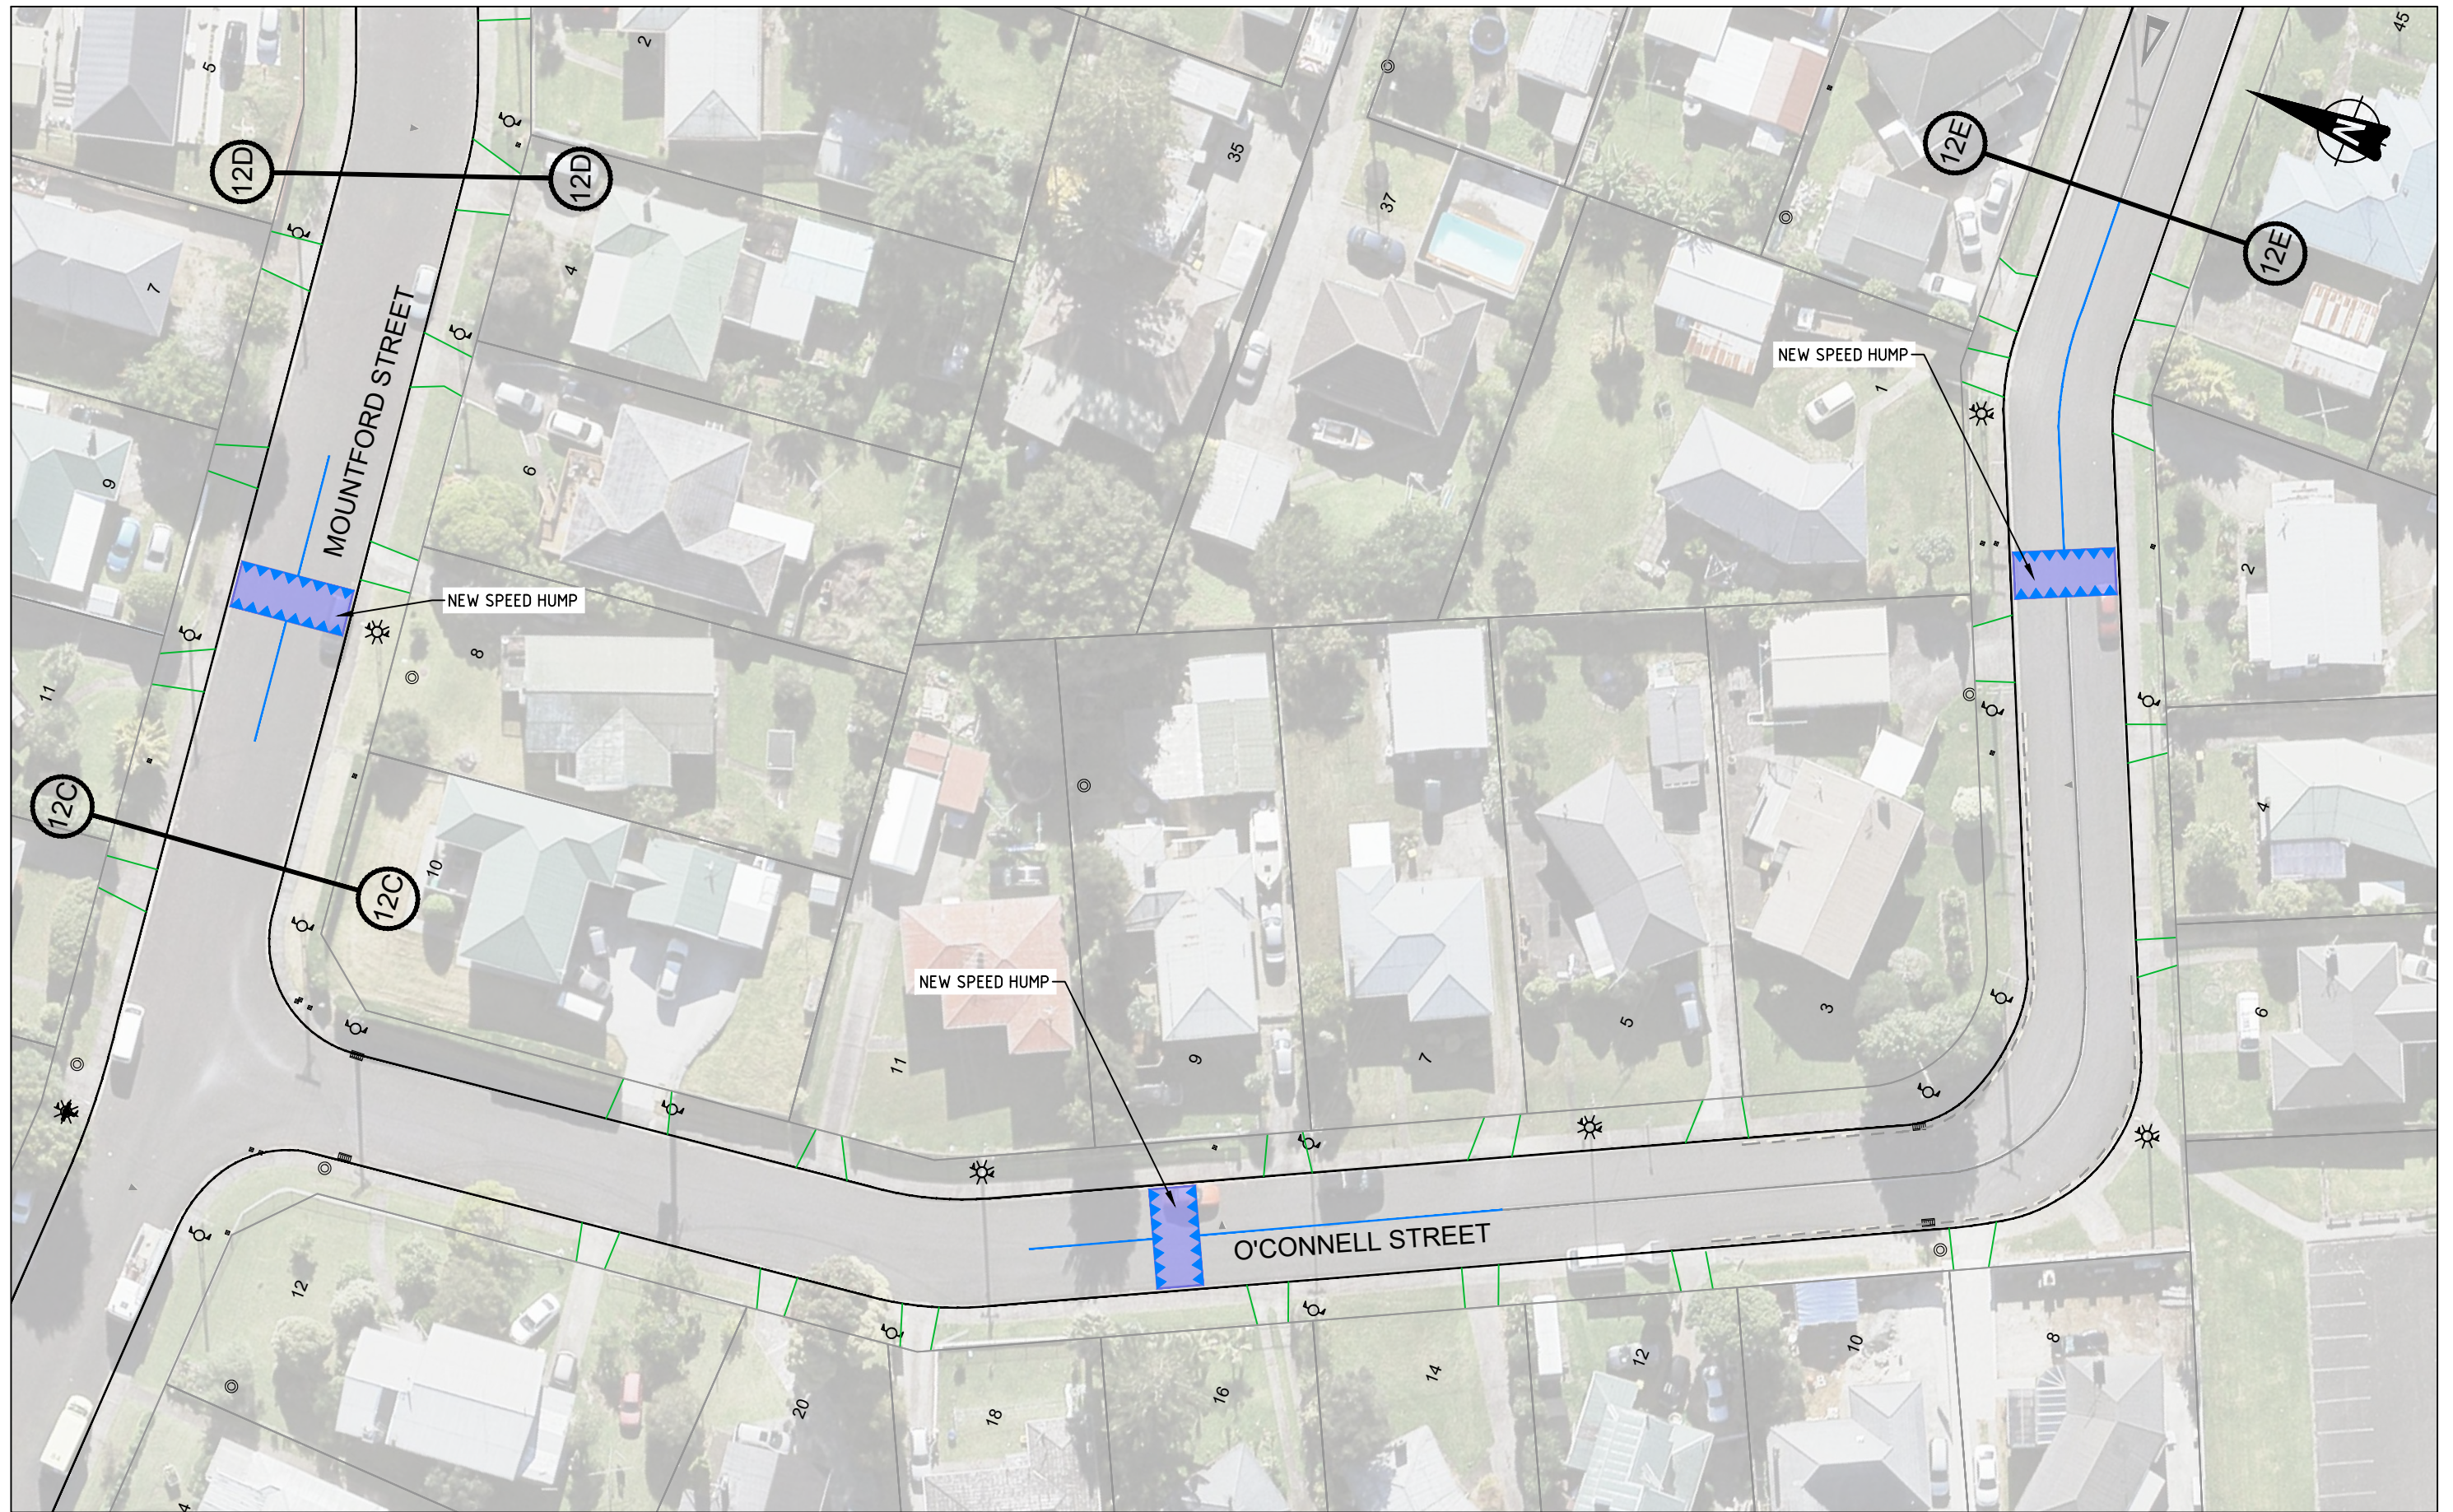

PRELIMINARY DESIGN

No	Revision	Note: * indicates signatures on original issue of drawing or last revision of drawing	Drawn	Checked	Approved	Date
A	FIRST ISSUE		EY	SC	SC	06/20

FOR:




An Auckland Council Organisation

BY:




TRAFFIC ENGINEERING SOLUTIONS LIMITED
 Traffic Engineering Solutions Limited
 PO Box 7237, Wellesley Street, Auckland 1036
 P: 0800 837 583, E: info@tes.net.nz



Drawn	E.YU	Designed	S.CLEAVER
Drafting Check	S.KIM	Design Check	
Approved			
Date	23/06/2020		
Scale	1:500 @ A3 SIZE		

Client **AUCKLAND TRANSPORT**
 Project **MANUREWA RSM - STAGE 2**
MOUNTFORD STREET / O'CONNELL STREET
CONCEPT PLAN

Original Size **A3** Project No: **T20038** Drawing No: **R1-1204** Rev: **A**

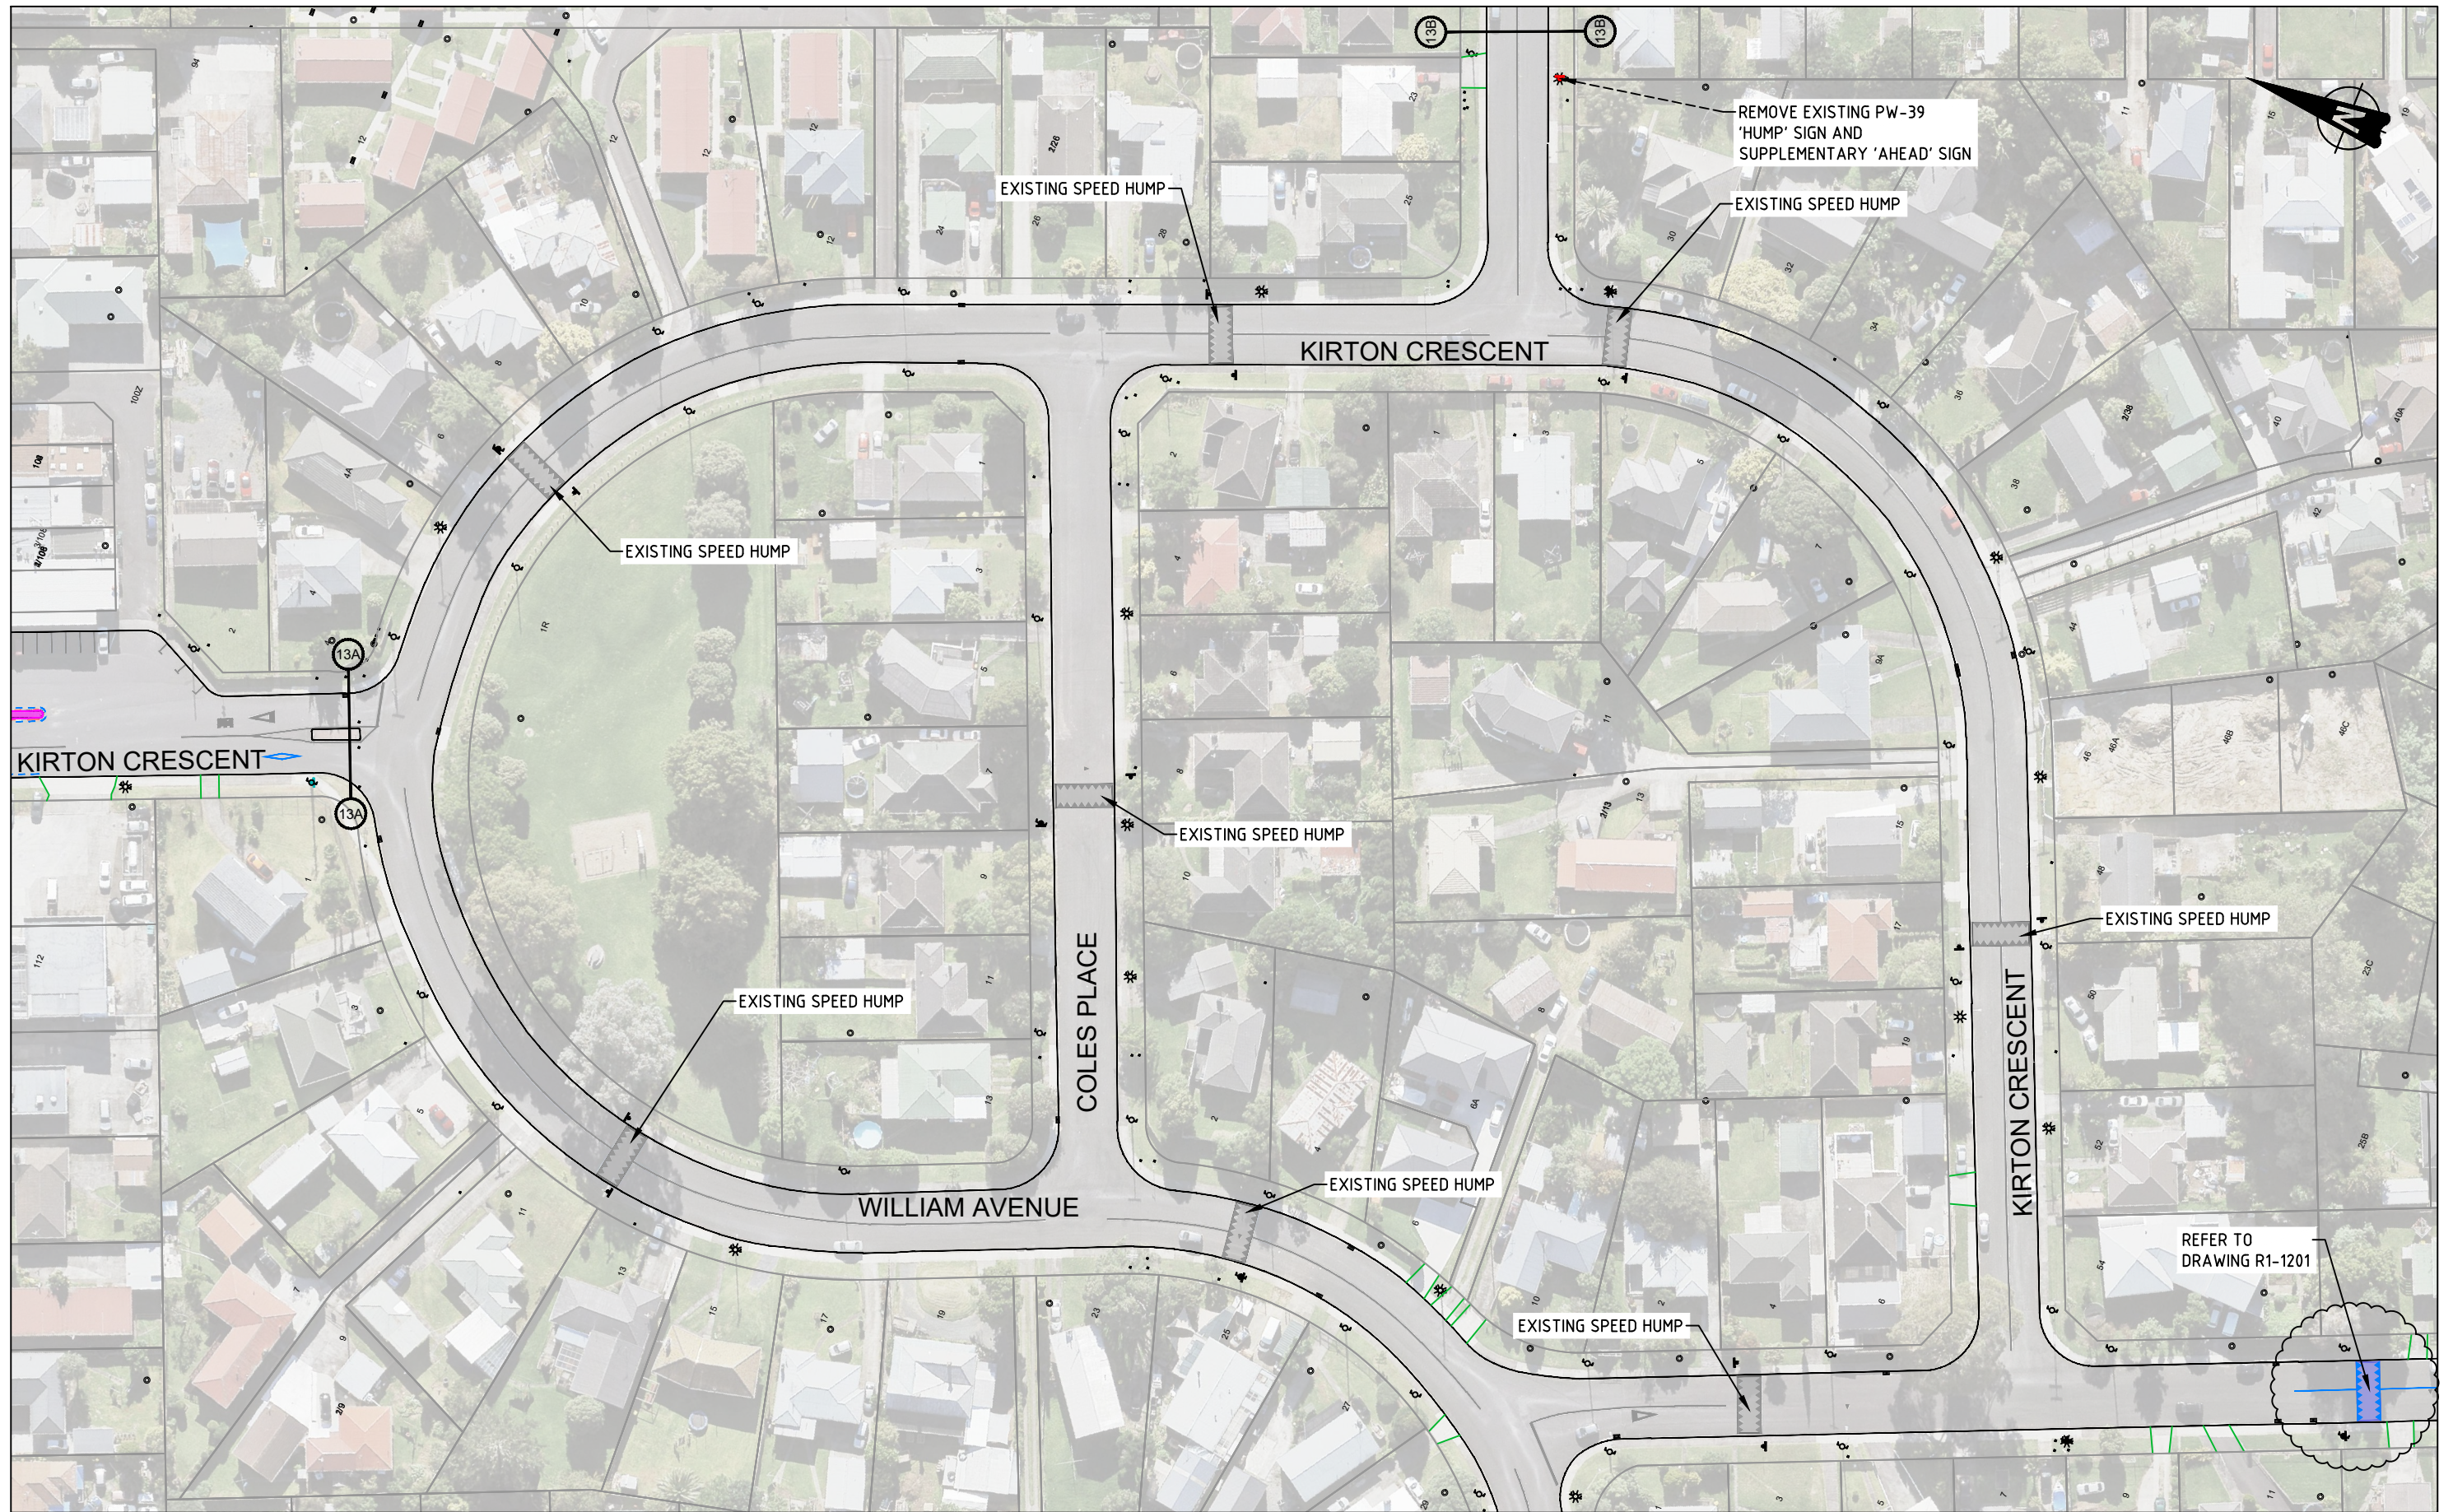

PRELIMINARY DESIGN

No	Revision	Note	Drawn	Checked	Approved	Date
A	FIRST ISSUE		EY	SC	SC	06/20




BY:

TRAFFIC ENGINEERING SOLUTIONS LIMITED
 Traffic Engineering Solutions Limited
 PO Box 7237, Wellesley Street, Auckland 1036
 P: 0800 837 583, E: info@tes.net.nz



Drawn	E.YU	Designed	S.CLEAVER
Drafting Check	S.KIM	Design Check	
Approved			
Date	23/06/2020		
Scale	1:500 @ A3 SIZE		

Client **AUCKLAND TRANSPORT**
 Project **MANUREWA RSM - STAGE 2**
KIRTON CRESCENT
CONCEPT PLAN
 Original Size **A3** Project No: **T20038** Drawing No: **R1-1301** Rev: **A**

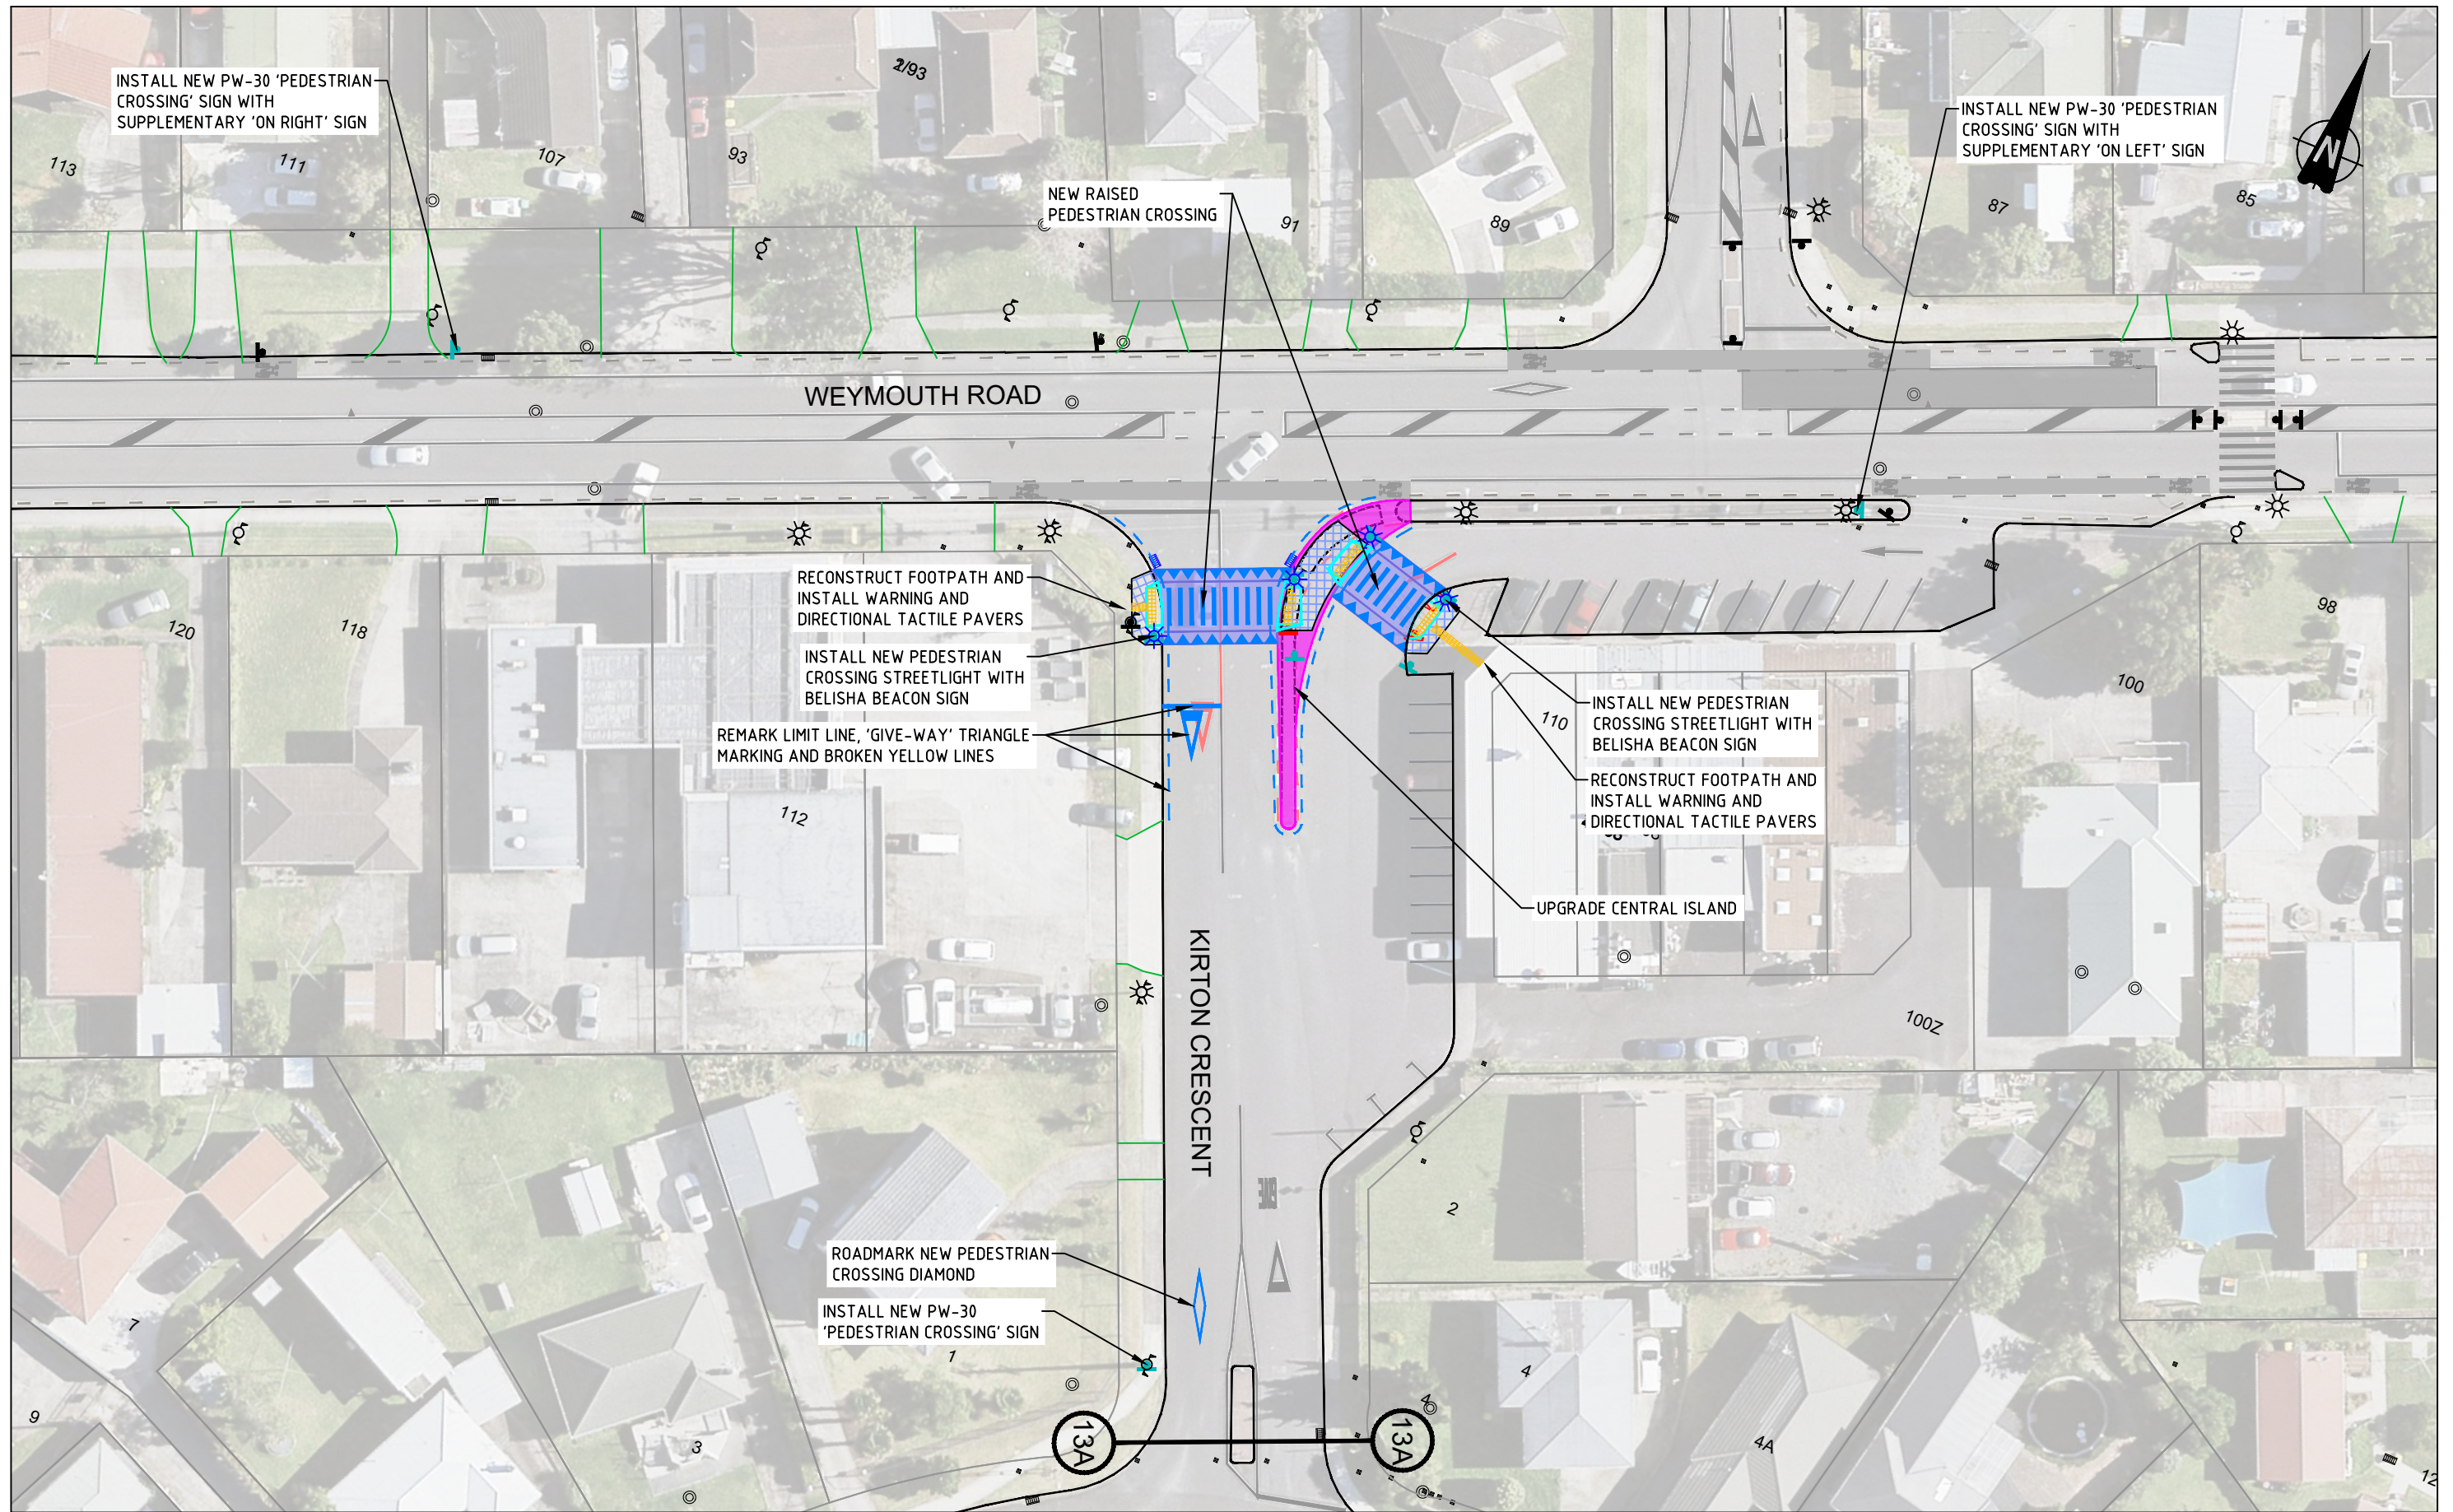

PRELIMINARY DESIGN

No	Revision	Note: * indicates signatures on original issue of drawing or last revision of drawing	Drawn	Checked	Approved	Date
A	FIRST ISSUE		EY	SC	SC	06/20



BY:

TRAFFIC ENGINEERING SOLUTIONS LIMITED
 Traffic Engineering Solutions Limited
 PO Box 7237, Wellesley Street, Auckland 1036
 P: 0800 837 583, E: info@tes.net.nz



Drawn	E.YU	Designed	S.CLEAVER
Drafting Check	S.KIM	Design Check	S.CLEAVER
Approved			
Date	23/06/2020		
Scale	1:500 @ A3 SIZE		

Client **AUCKLAND TRANSPORT**
 Project **MANUREWA RSM - STAGE 2 KIRTON CRESCENT CONCEPT PLAN**
 Original Size **A3** Project No: **T20038** Drawing No: **R1-1302** Rev: **A**