

**PRELIMINARY DESIGN**

No	Revision	Note: * indicates signatures on original issue of drawing or last revision of drawing	Drawn	Checked	Approved	Date
A	FIRST ISSUE		EY	SC	SC	06/20

FOR:




An Auckland Council Organisation

BY:




**TRAFFIC ENGINEERING SOLUTIONS LIMITED**  
 Traffic Engineering Solutions Limited  
 PO Box 7237, Wellesley Street, Auckland 1036  
 P: 0800 837 583, E: info@tes.net.nz



Drawn	E.YU	Designed	S.CLEAVER
Drafting Check	S.KIM	Design Check	S.CLEAVER
Approved			
Date	23/06/2020		
Scale	1:500 @ A3 SIZE		

Client **AUCKLAND TRANSPORT**  
 Project **MANUREWA RSM - STAGE 2**  
**FRIEDLANDERS ROAD**  
**CONCEPT PLAN**

Original Size **A3** Project No: **T20038** Drawing No: **R1-1401** Rev: **A**

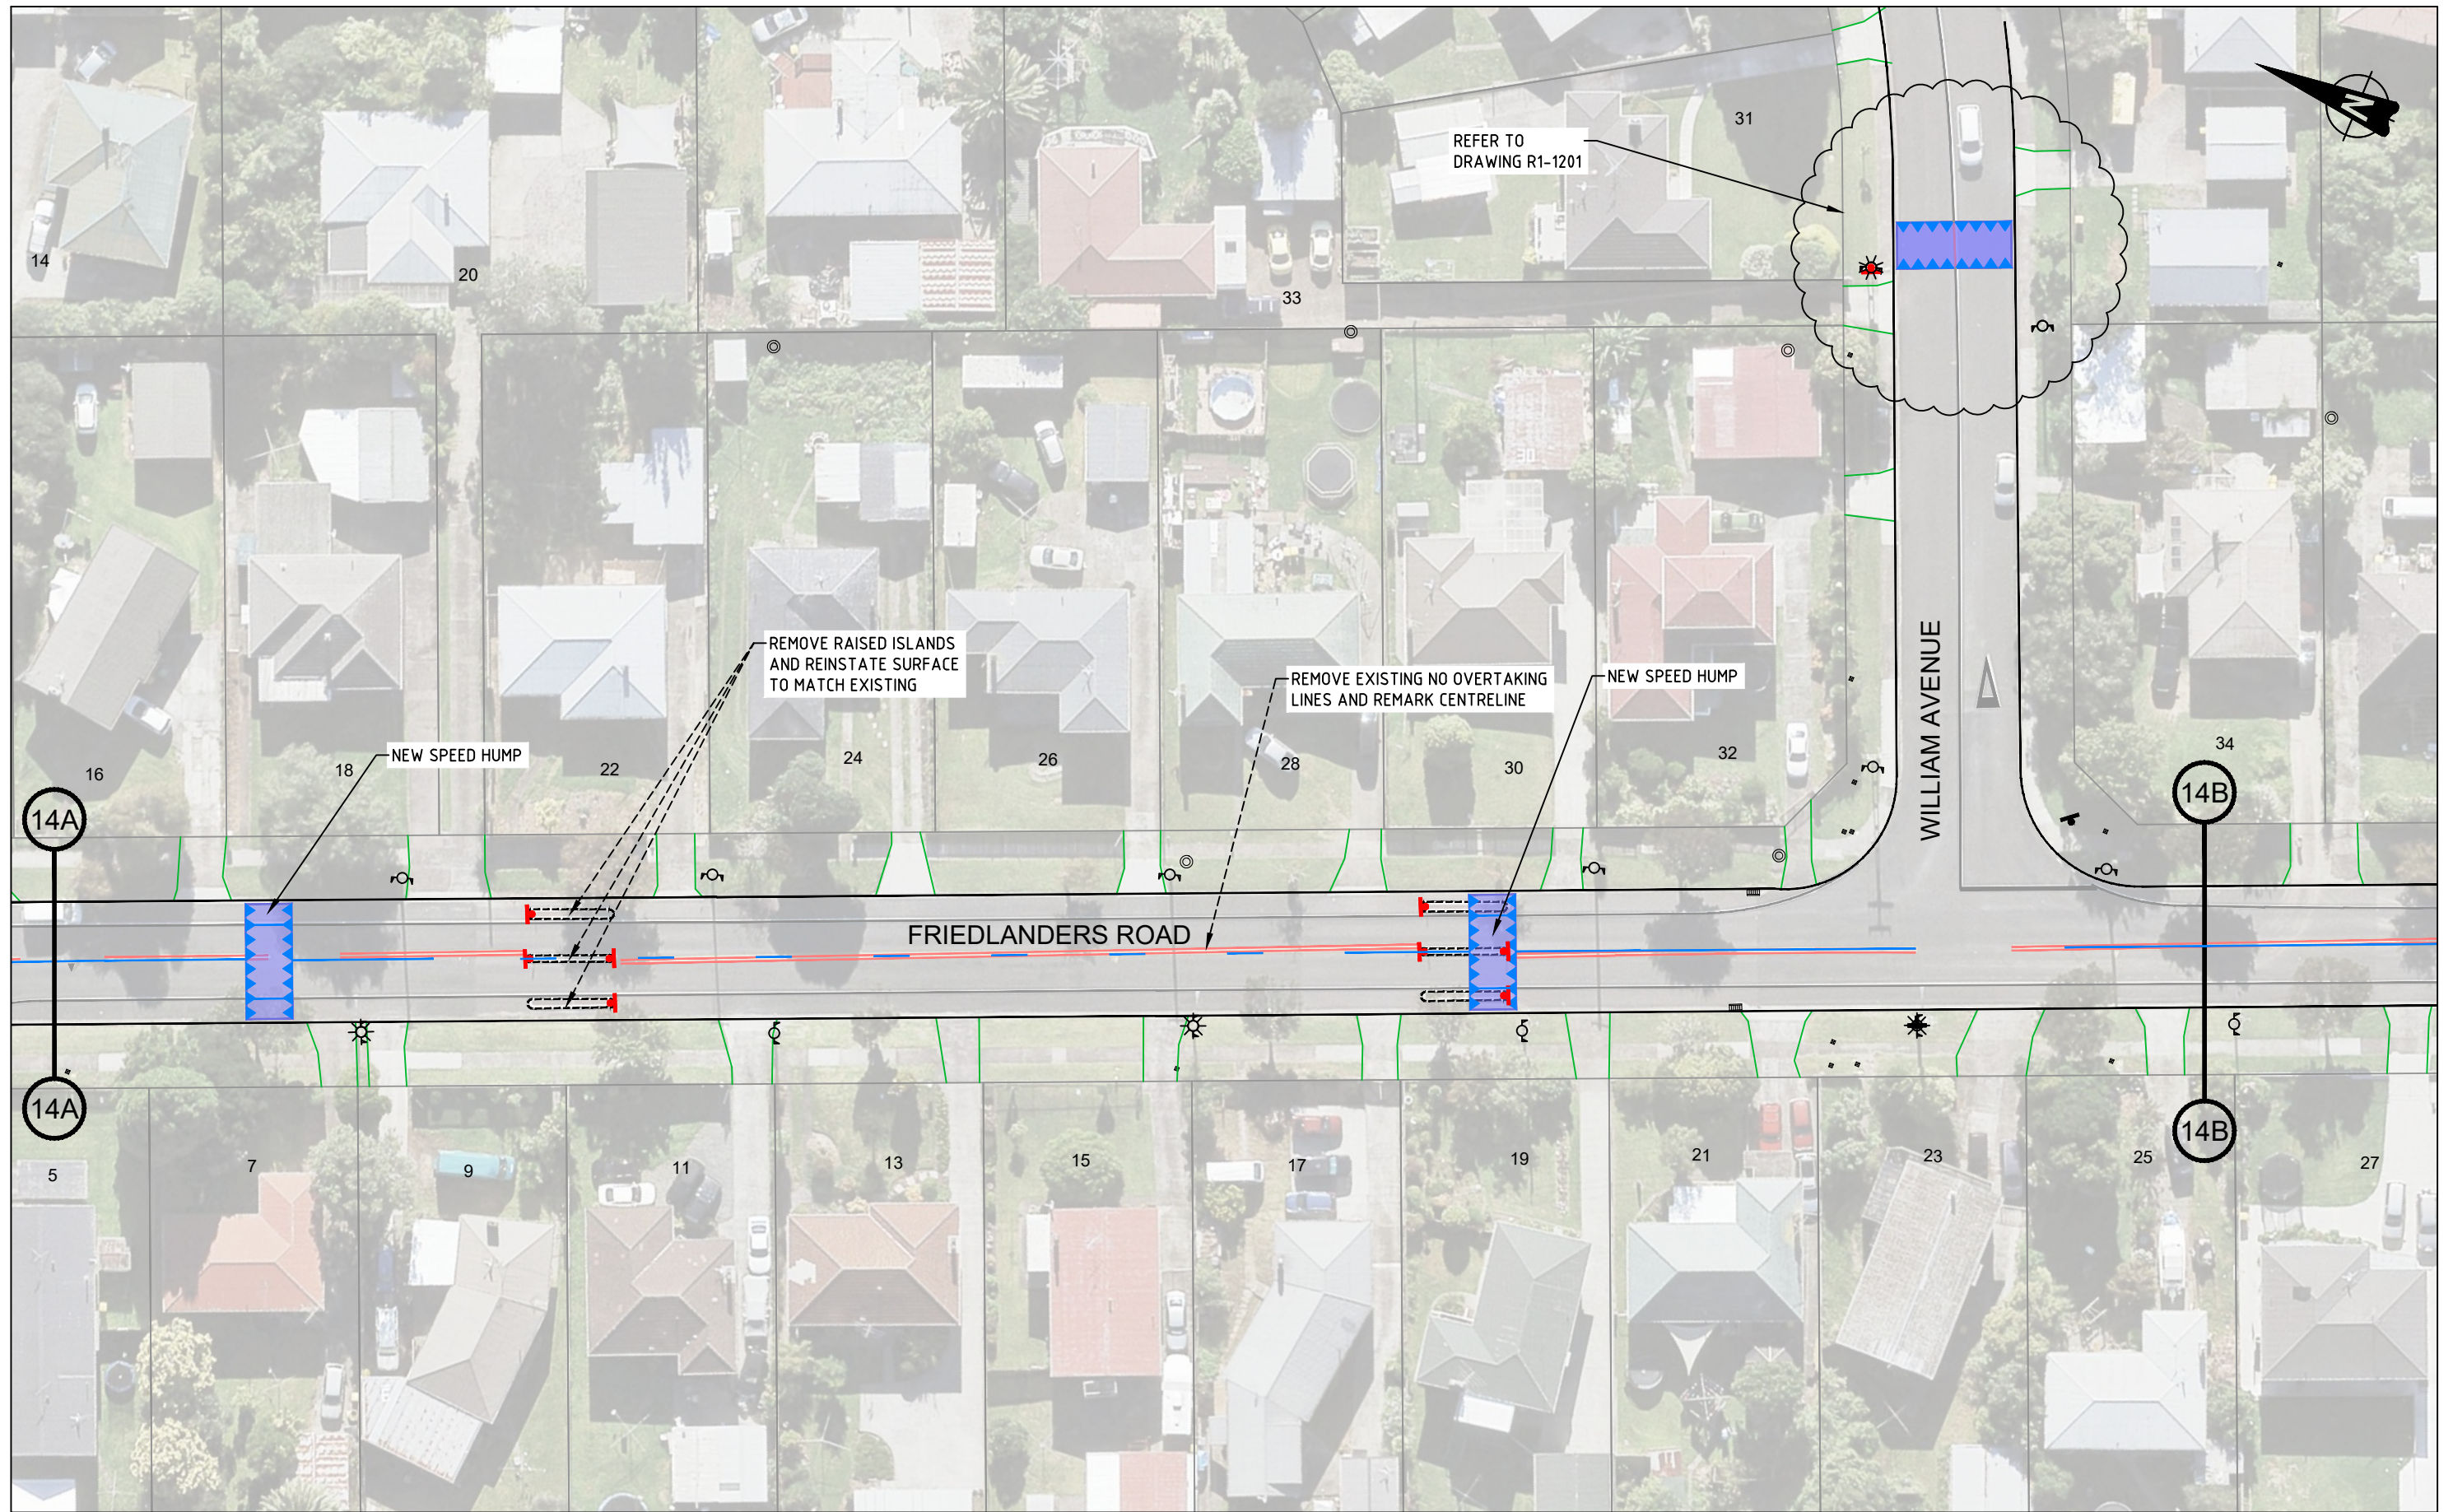

**PRELIMINARY DESIGN**

No	Revision	Note: * indicates signatures on original issue of drawing or last revision of drawing	Drawn	Checked	Approved	Date
A	FIRST ISSUE		EY	SC	SC	06/20

FOR:




An Auckland Council Organisation

BY:




**TRAFFIC ENGINEERING SOLUTIONS LIMITED**  
 Traffic Engineering Solutions Limited  
 PO Box 7237, Wellesley Street, Auckland 1036  
 P: 0800 837 583, E: info@tes.net.nz



Drawn	E.YU	Designed	S.CLEAVER
Drafting Check	S.KIM	Design Check	S.CLEAVER
Approved			
Date	23/06/2020		
Scale	1:500 @ A3 SIZE		

Client **AUCKLAND TRANSPORT**  
 Project **MANUREWA RSM - STAGE 2**  
**FRIEDLANDERS ROAD / WILLIAM AVENUE**  
**CONCEPT PLAN**

Original Size **A3** Project No: **T20038** Drawing No: **R1-1402** Rev: **A**

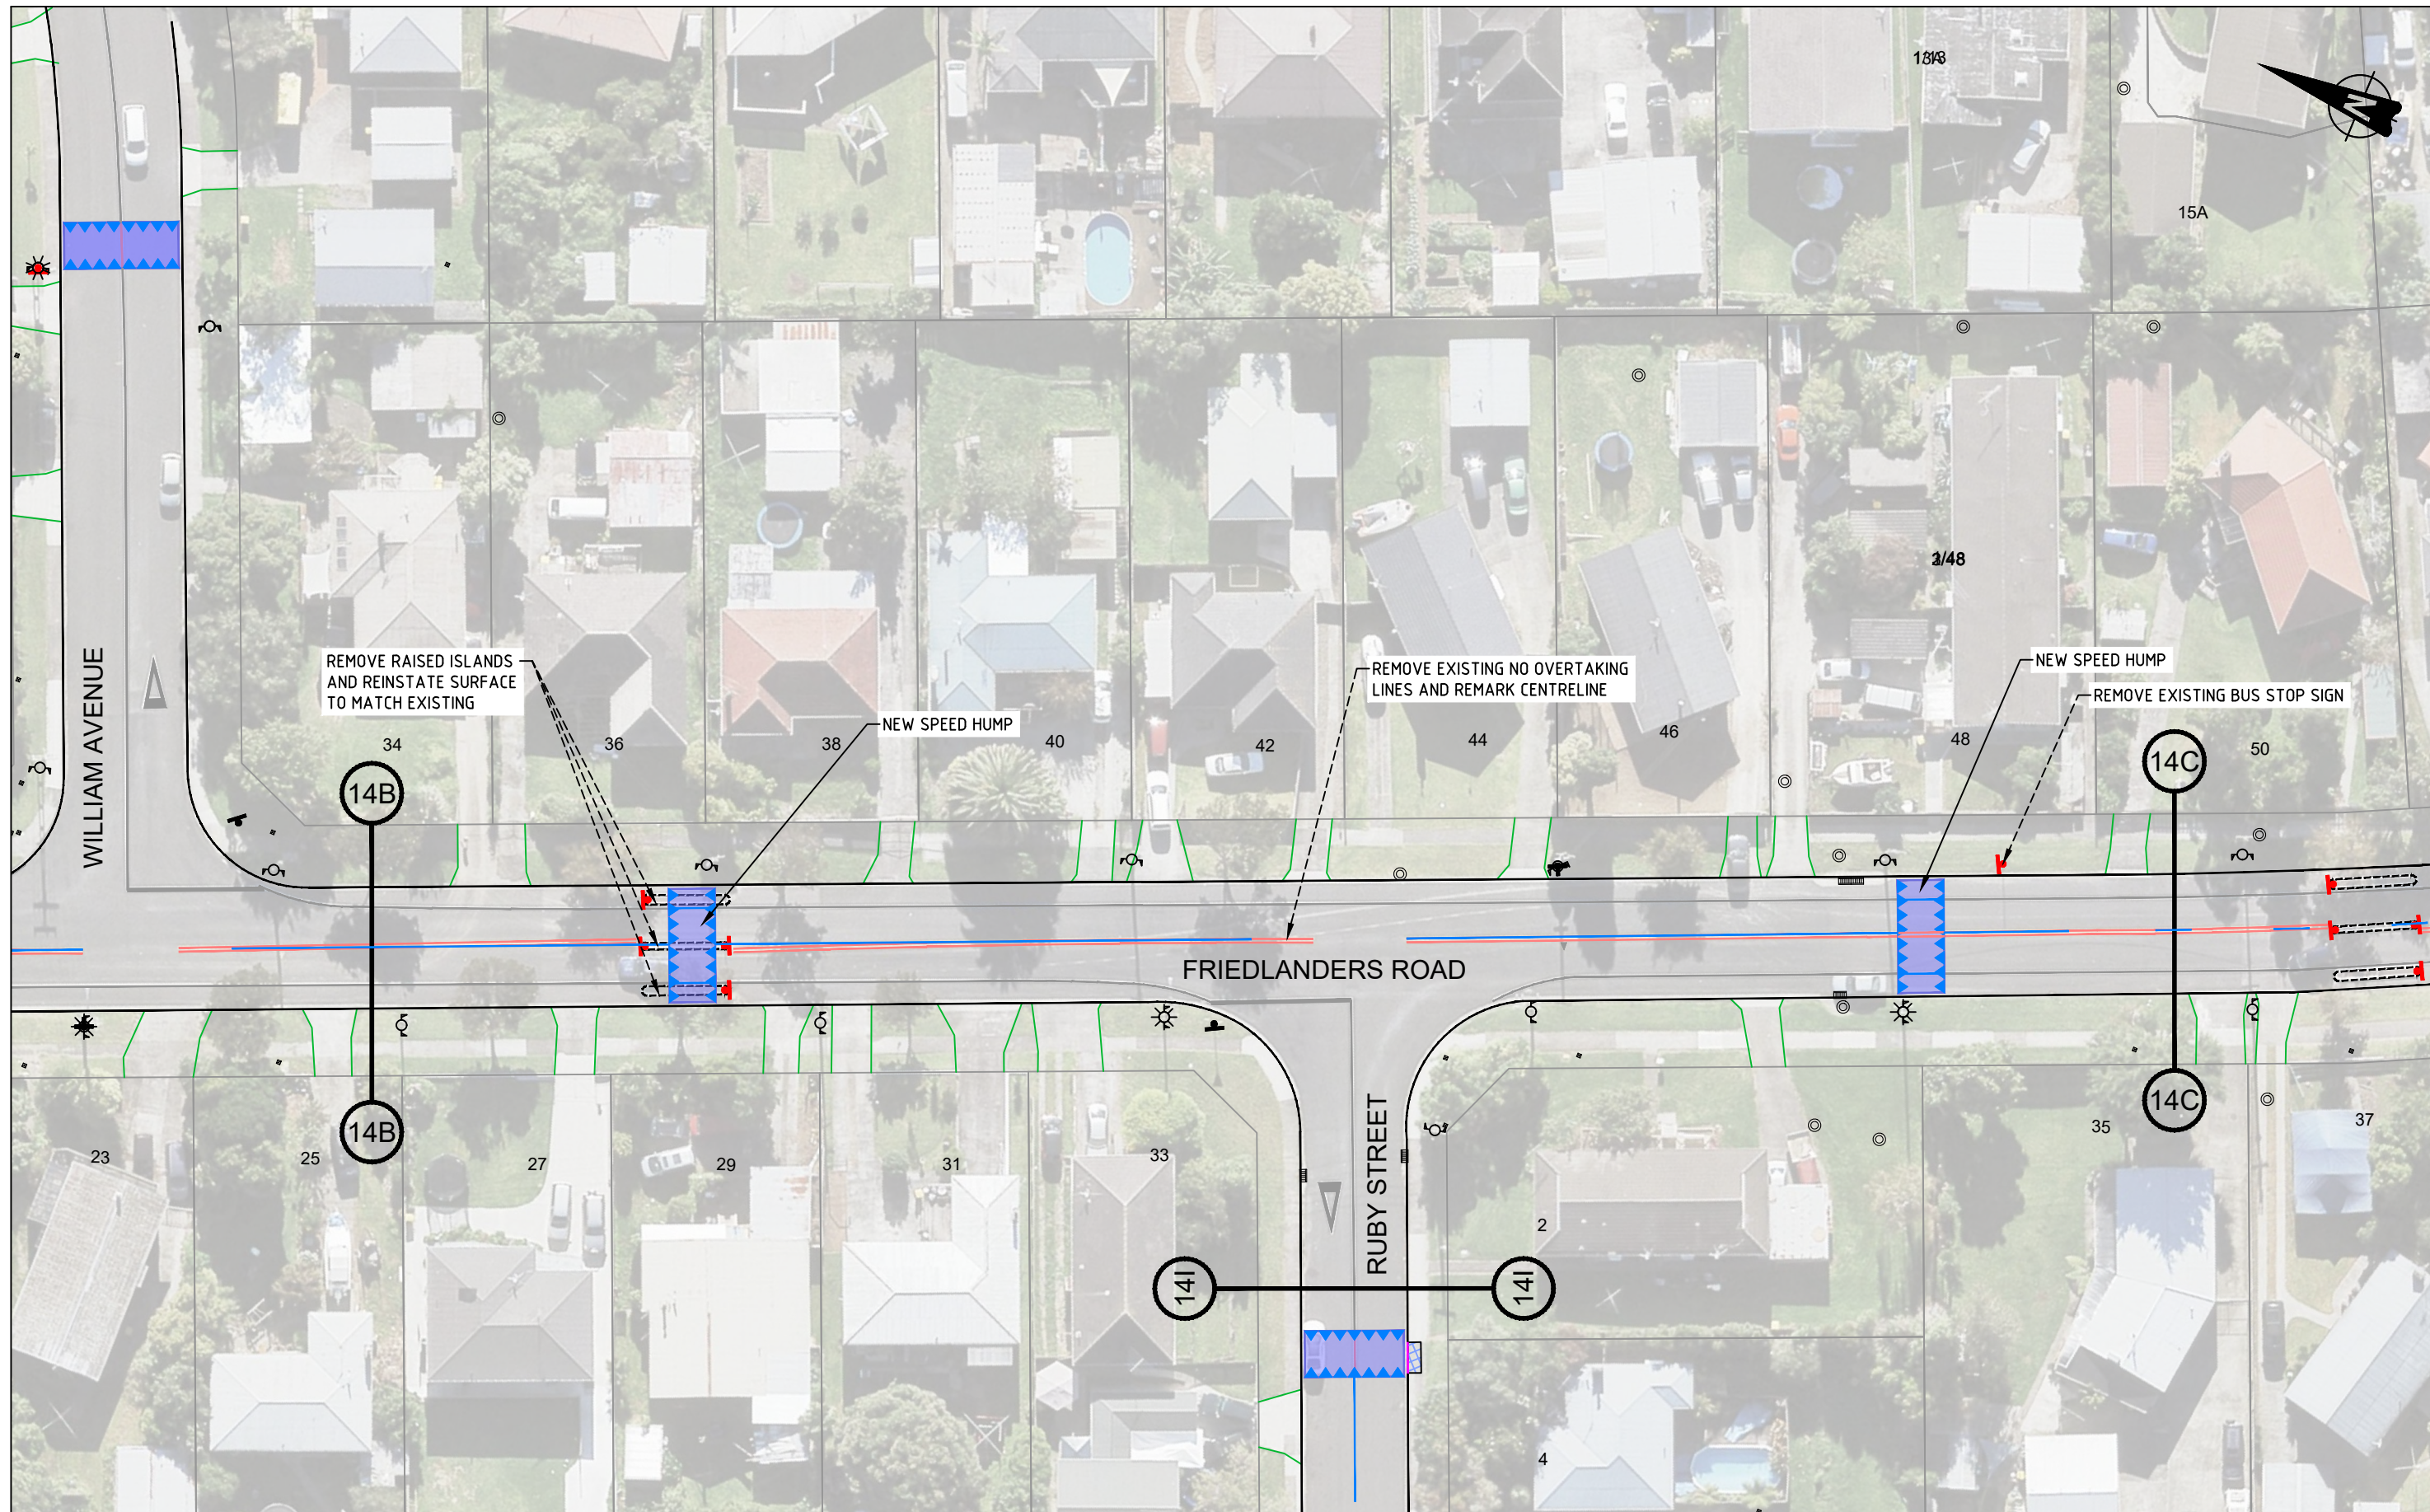

**PRELIMINARY DESIGN**

No	Revision	Note	Drawn	Checked	Approved	Date
A	FIRST ISSUE		EY	SC	SC	06/20

FOR:




An Auckland Council Organisation

BY:




**TRAFFIC ENGINEERING SOLUTIONS LIMITED**  
 Traffic Engineering Solutions Limited  
 PO Box 7237, Wellesley Street, Auckland 1036  
 P: 0800 837 583, E: info@tes.net.nz



Drawn	E.YU	Designed	S.CLEAVER
Drafting Check	S.KIM	Design Check	S.CLEAVER
Approved			
Date	23/06/2020		
Scale	1:500 @ A3 SIZE		

Client **AUCKLAND TRANSPORT**  
 Project **MANUREWA RSM - STAGE 2**  
**FRIEDLANDERS ROAD**  
**CONCEPT PLAN**

Original Size **A3** Project No: **T20038** Drawing No: **R1-1403** Rev: **A**

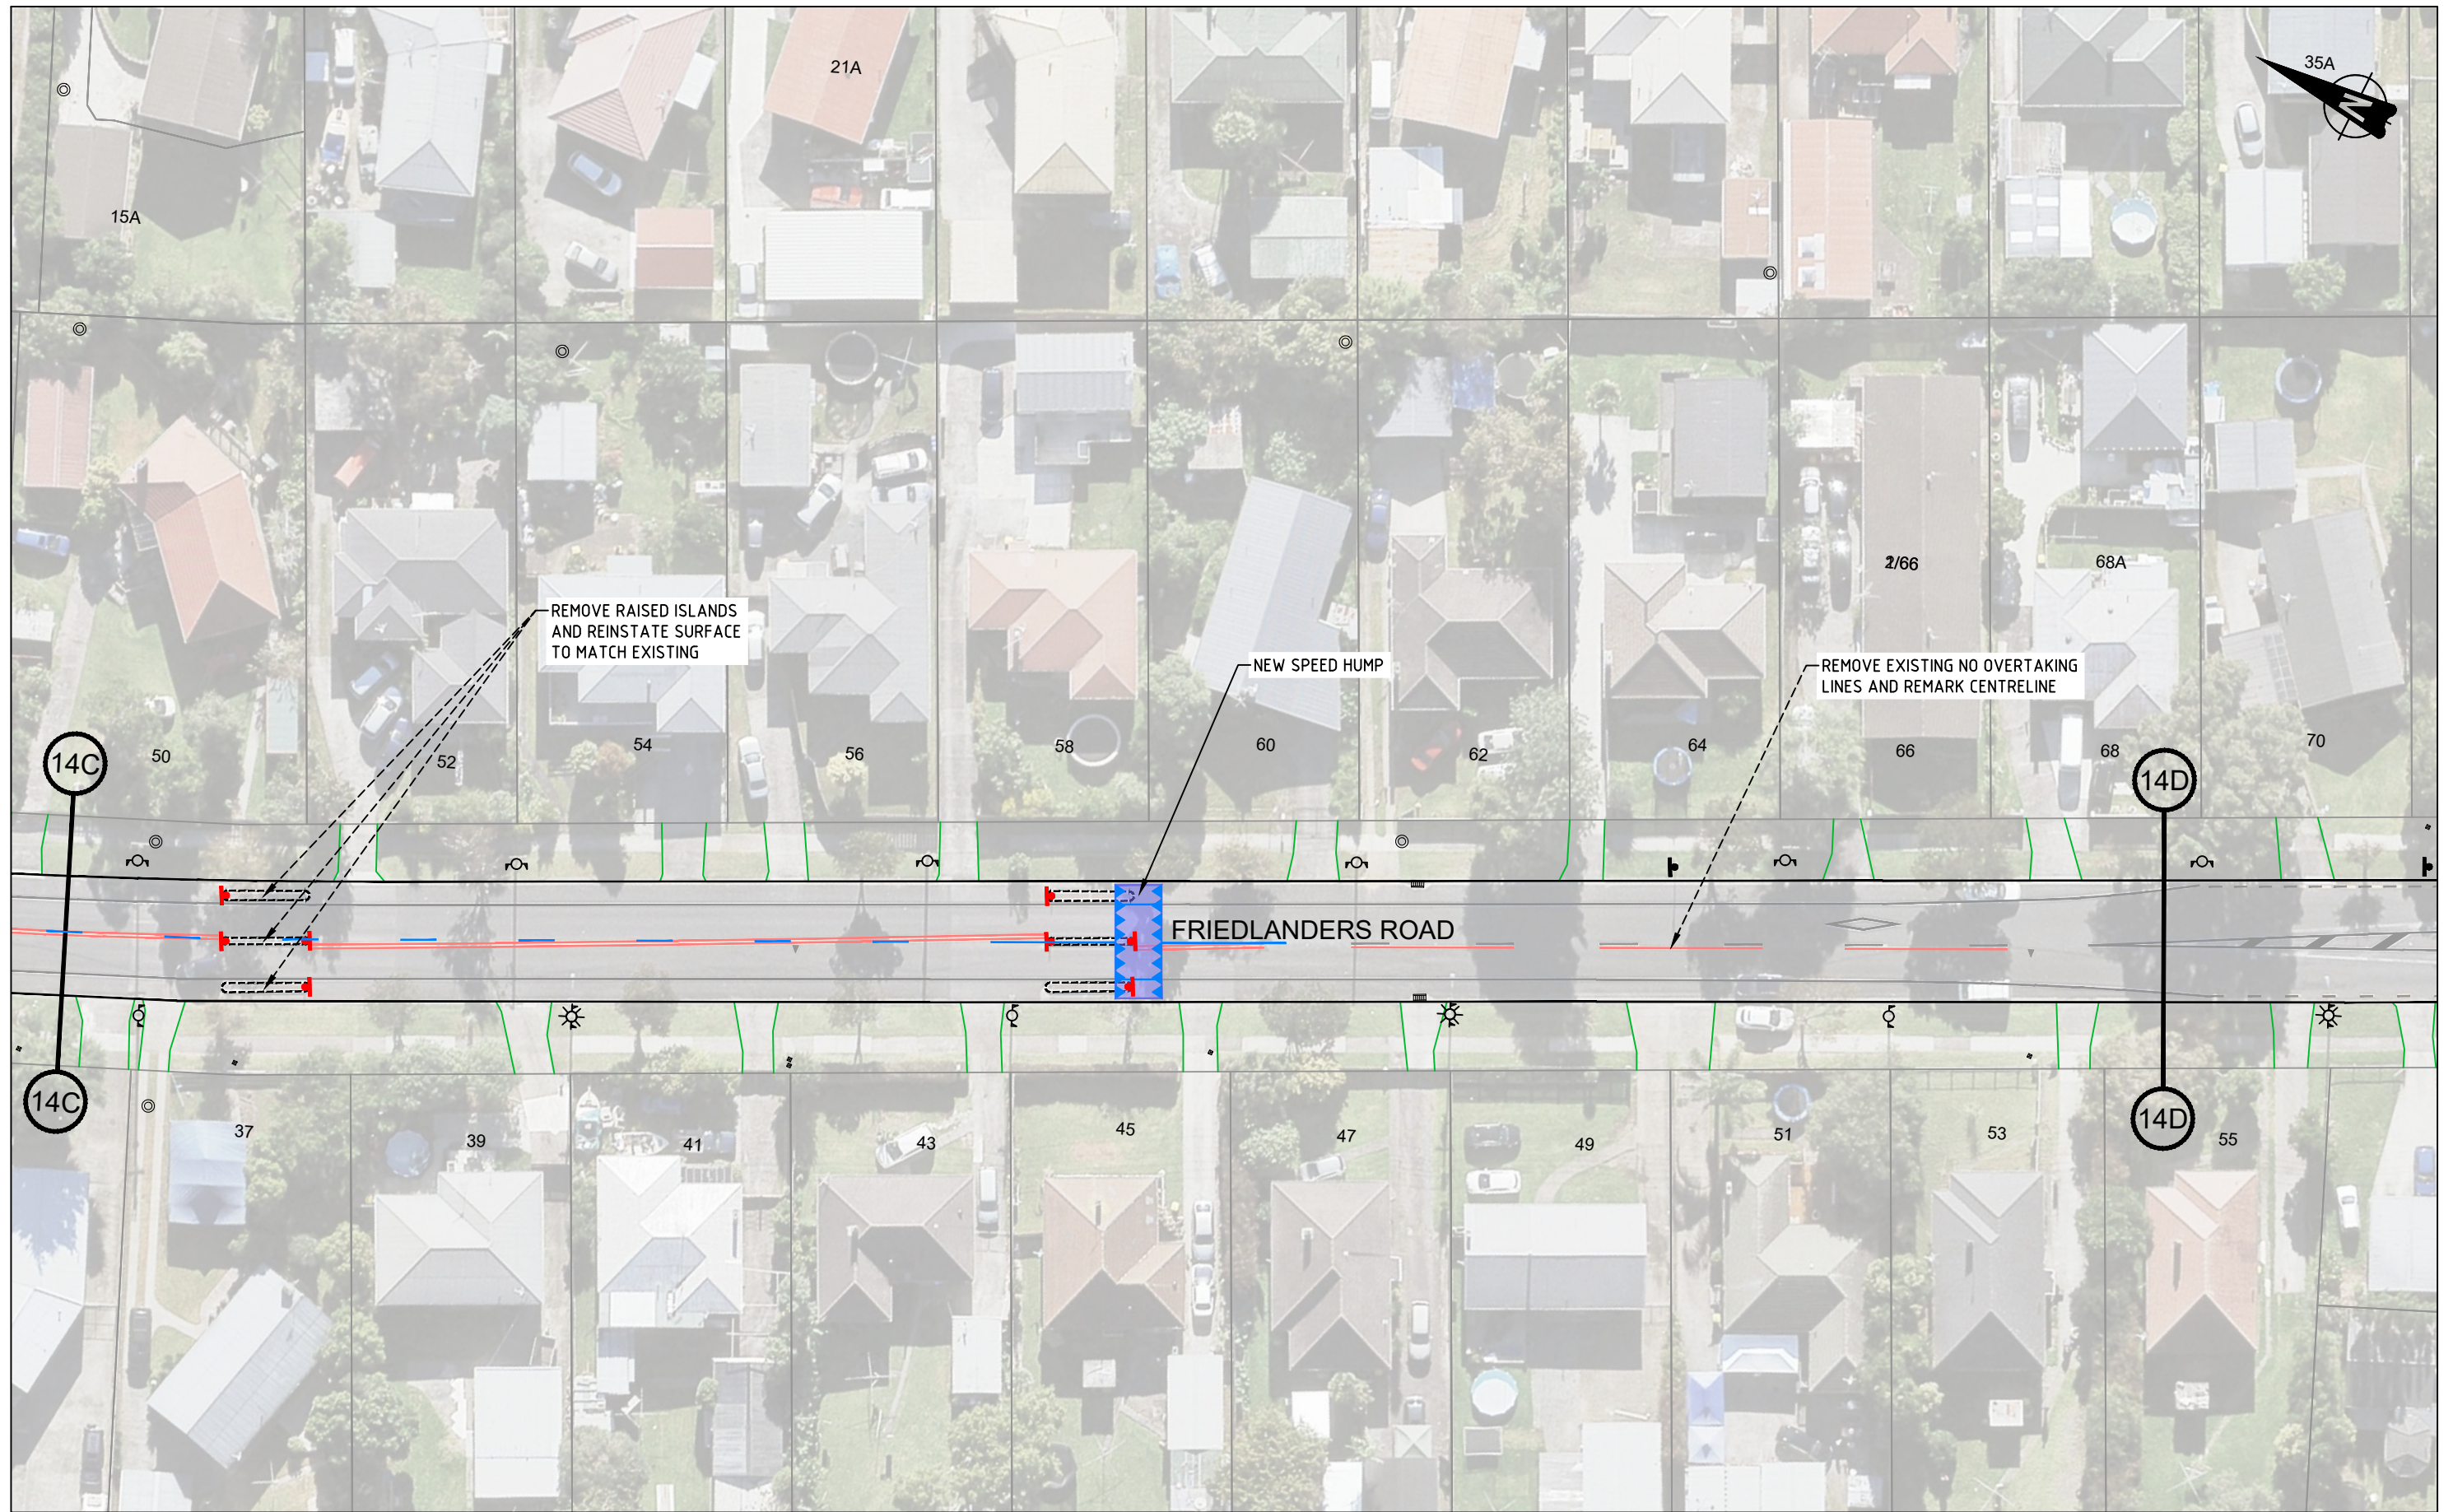

**PRELIMINARY DESIGN**

No	Revision	Note	Drawn	Checked	Approved	Date
A	FIRST ISSUE		EY	SC	SC	06/20



BY:


**TRAFFIC ENGINEERING SOLUTIONS LIMITED**  
 Traffic Engineering Solutions Limited  
 PO Box 7237, Wellesley Street, Auckland 1036  
 P: 0800 837 583, E: info@tes.net.nz



Drawn	E.YU	Designed	S.CLEAVER
Drafting Check	S.KIM	Design Check	S.CLEAVER
Approved			
Date	23/06/2020		
Scale	1:500 @ A3 SIZE		

Client **AUCKLAND TRANSPORT**  
 Project **MANUREWA RSM - STAGE 2**  
**FRIEDLANDERS ROAD**  
**CONCEPT PLAN**

Original Size **A3** Project No: **T20038** Drawing No: **R1-1404** Rev: **A**

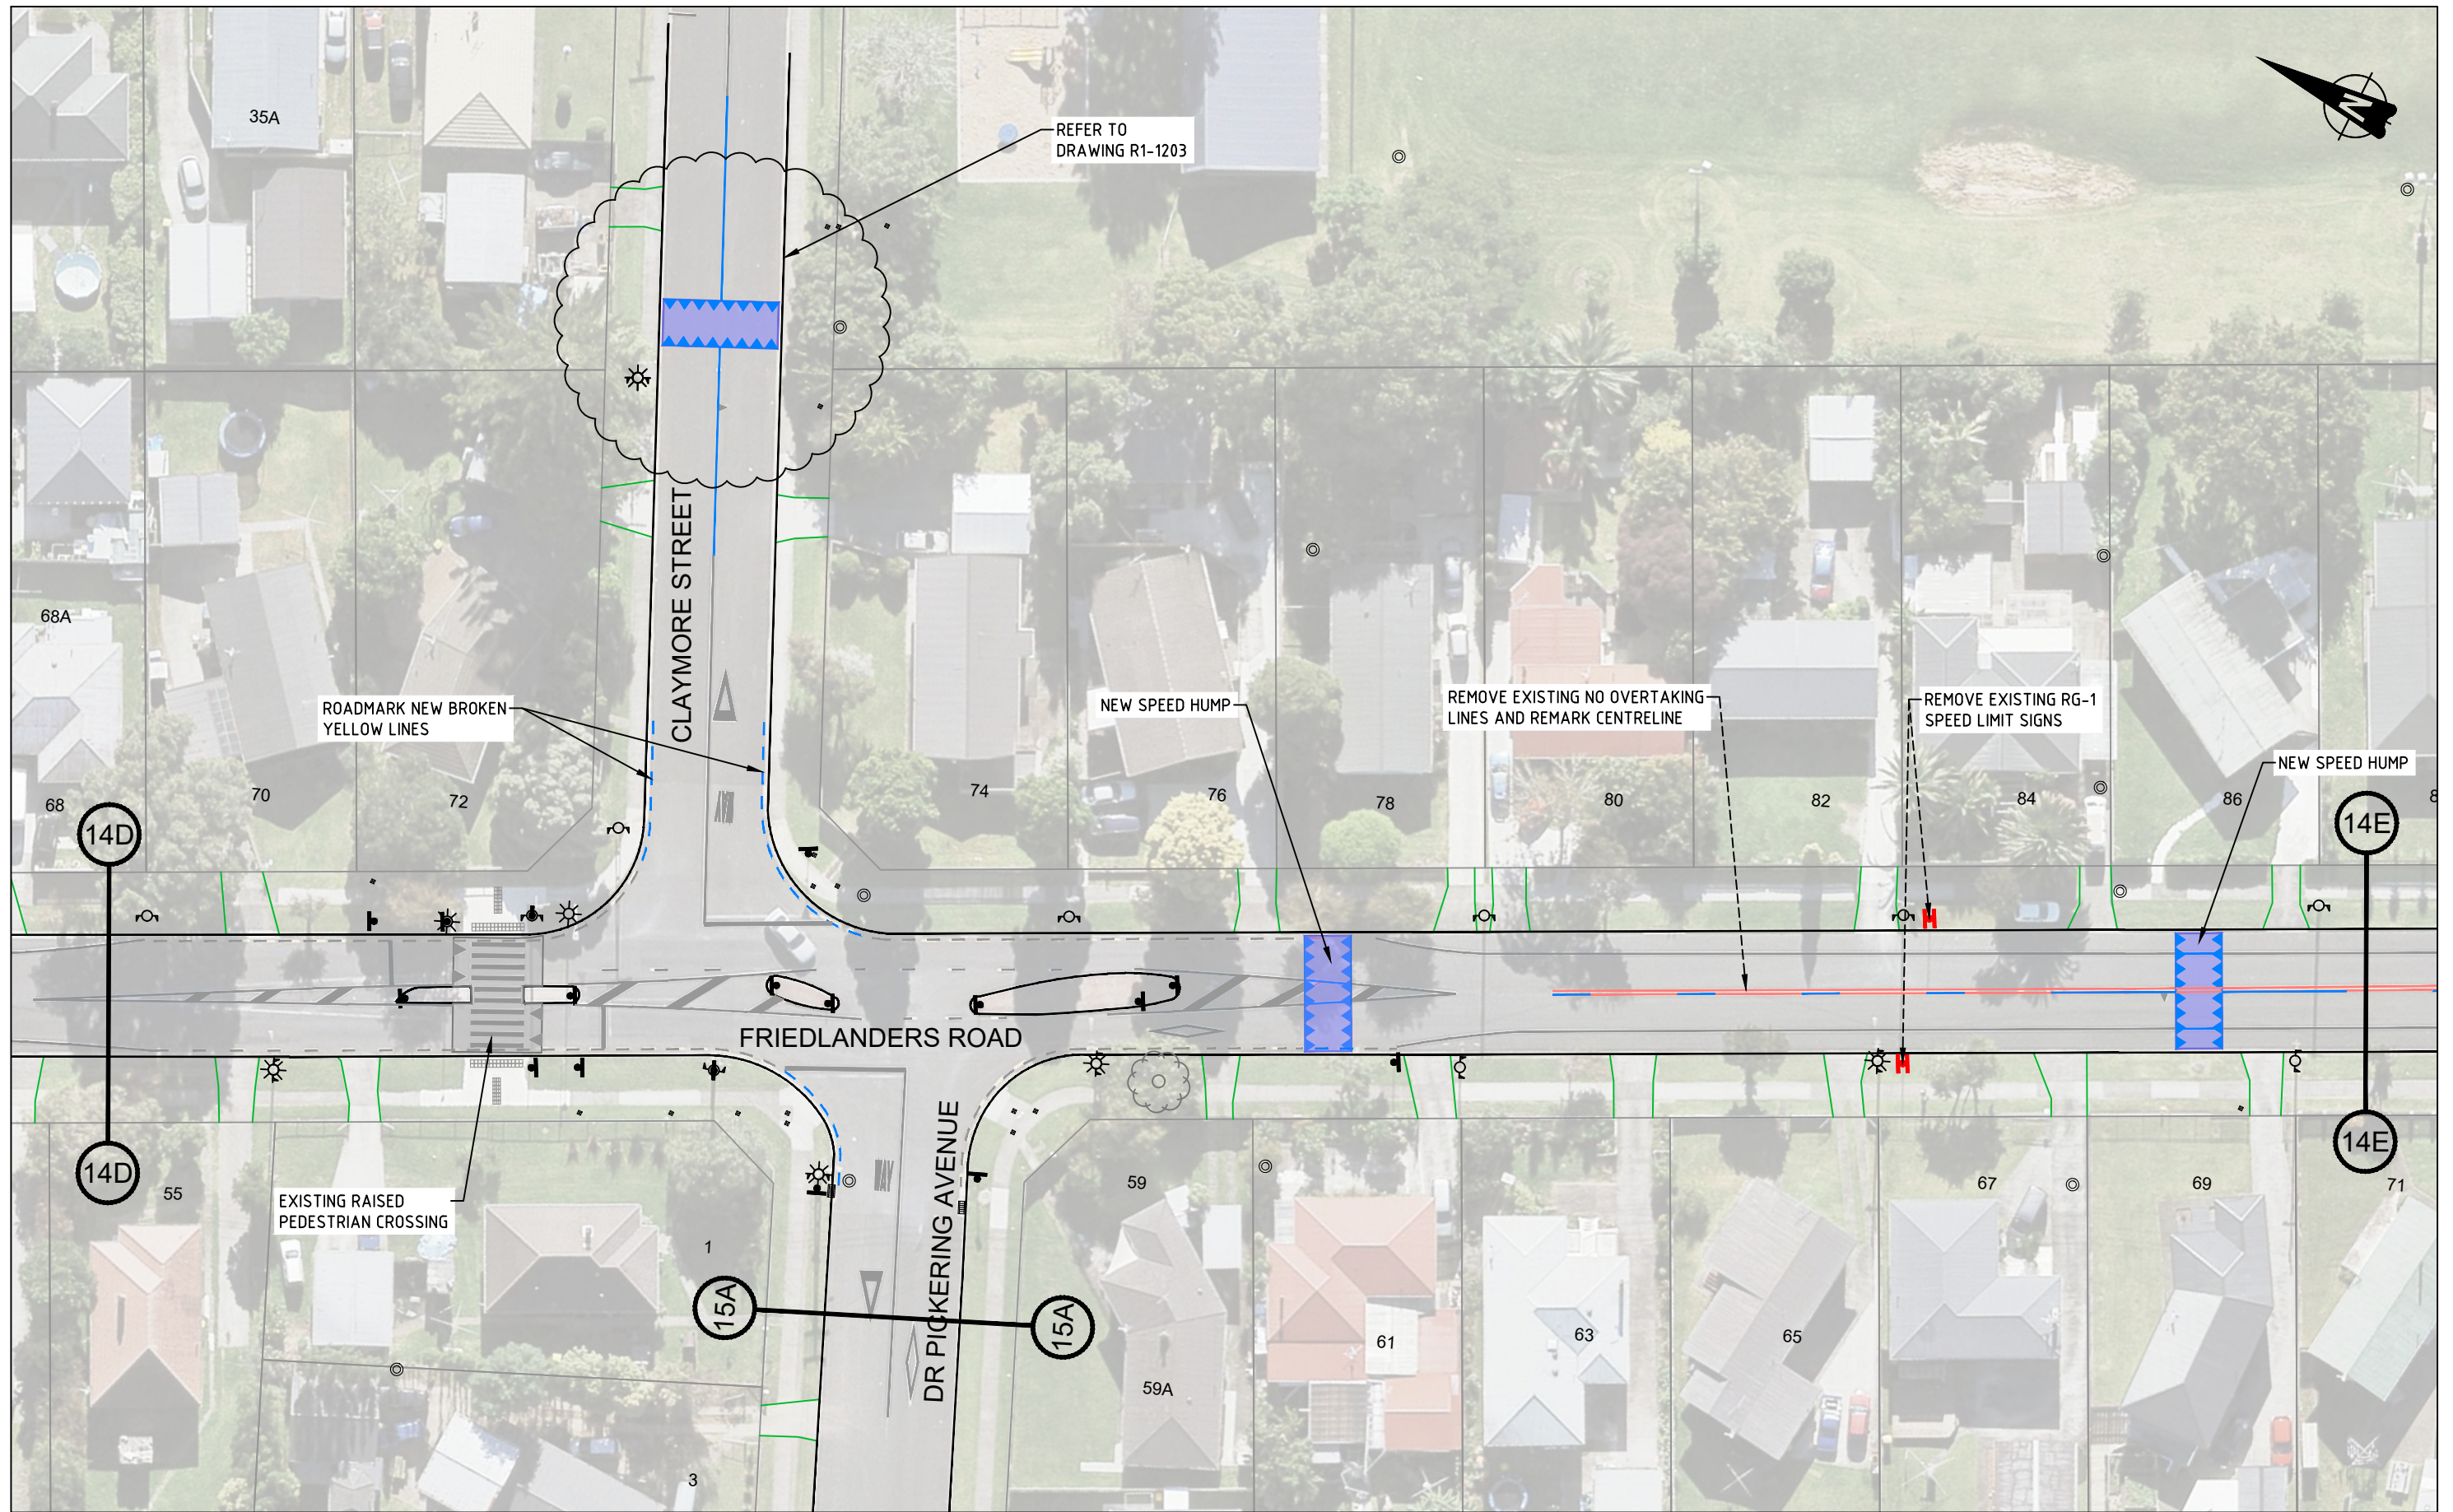

**PRELIMINARY DESIGN**

No	Revision	Note: * indicates signatures on original issue of drawing or last revision of drawing	Drawn	Checked	Approved	Date
A	FIRST ISSUE		EY	SC	SC	06/20

FOR:




An Auckland Council Organisation

BY:




**TRAFFIC ENGINEERING SOLUTIONS LIMITED**  
 Traffic Engineering Solutions Limited  
 PO Box 7237, Wellesley Street, Auckland 1036  
 P: 0800 837 583, E: info@tes.net.nz



Drawn	E.YU	Designed	S.CLEAVER
Drafting Check	S.KIM	Design Check	S.CLEAVER
Approved			
Date	23/06/2020		
Scale	1:500 @ A3 SIZE		

Client **AUCKLAND TRANSPORT**  
 Project **MANUREWA RSM - STAGE 2**  
**FRIEDLANDERS ROAD / CLAYMORE STREET**  
**CONCEPT PLAN**

Original Size **A3** Project No: **T20038** Drawing No: **R1-1405** Rev: **A**

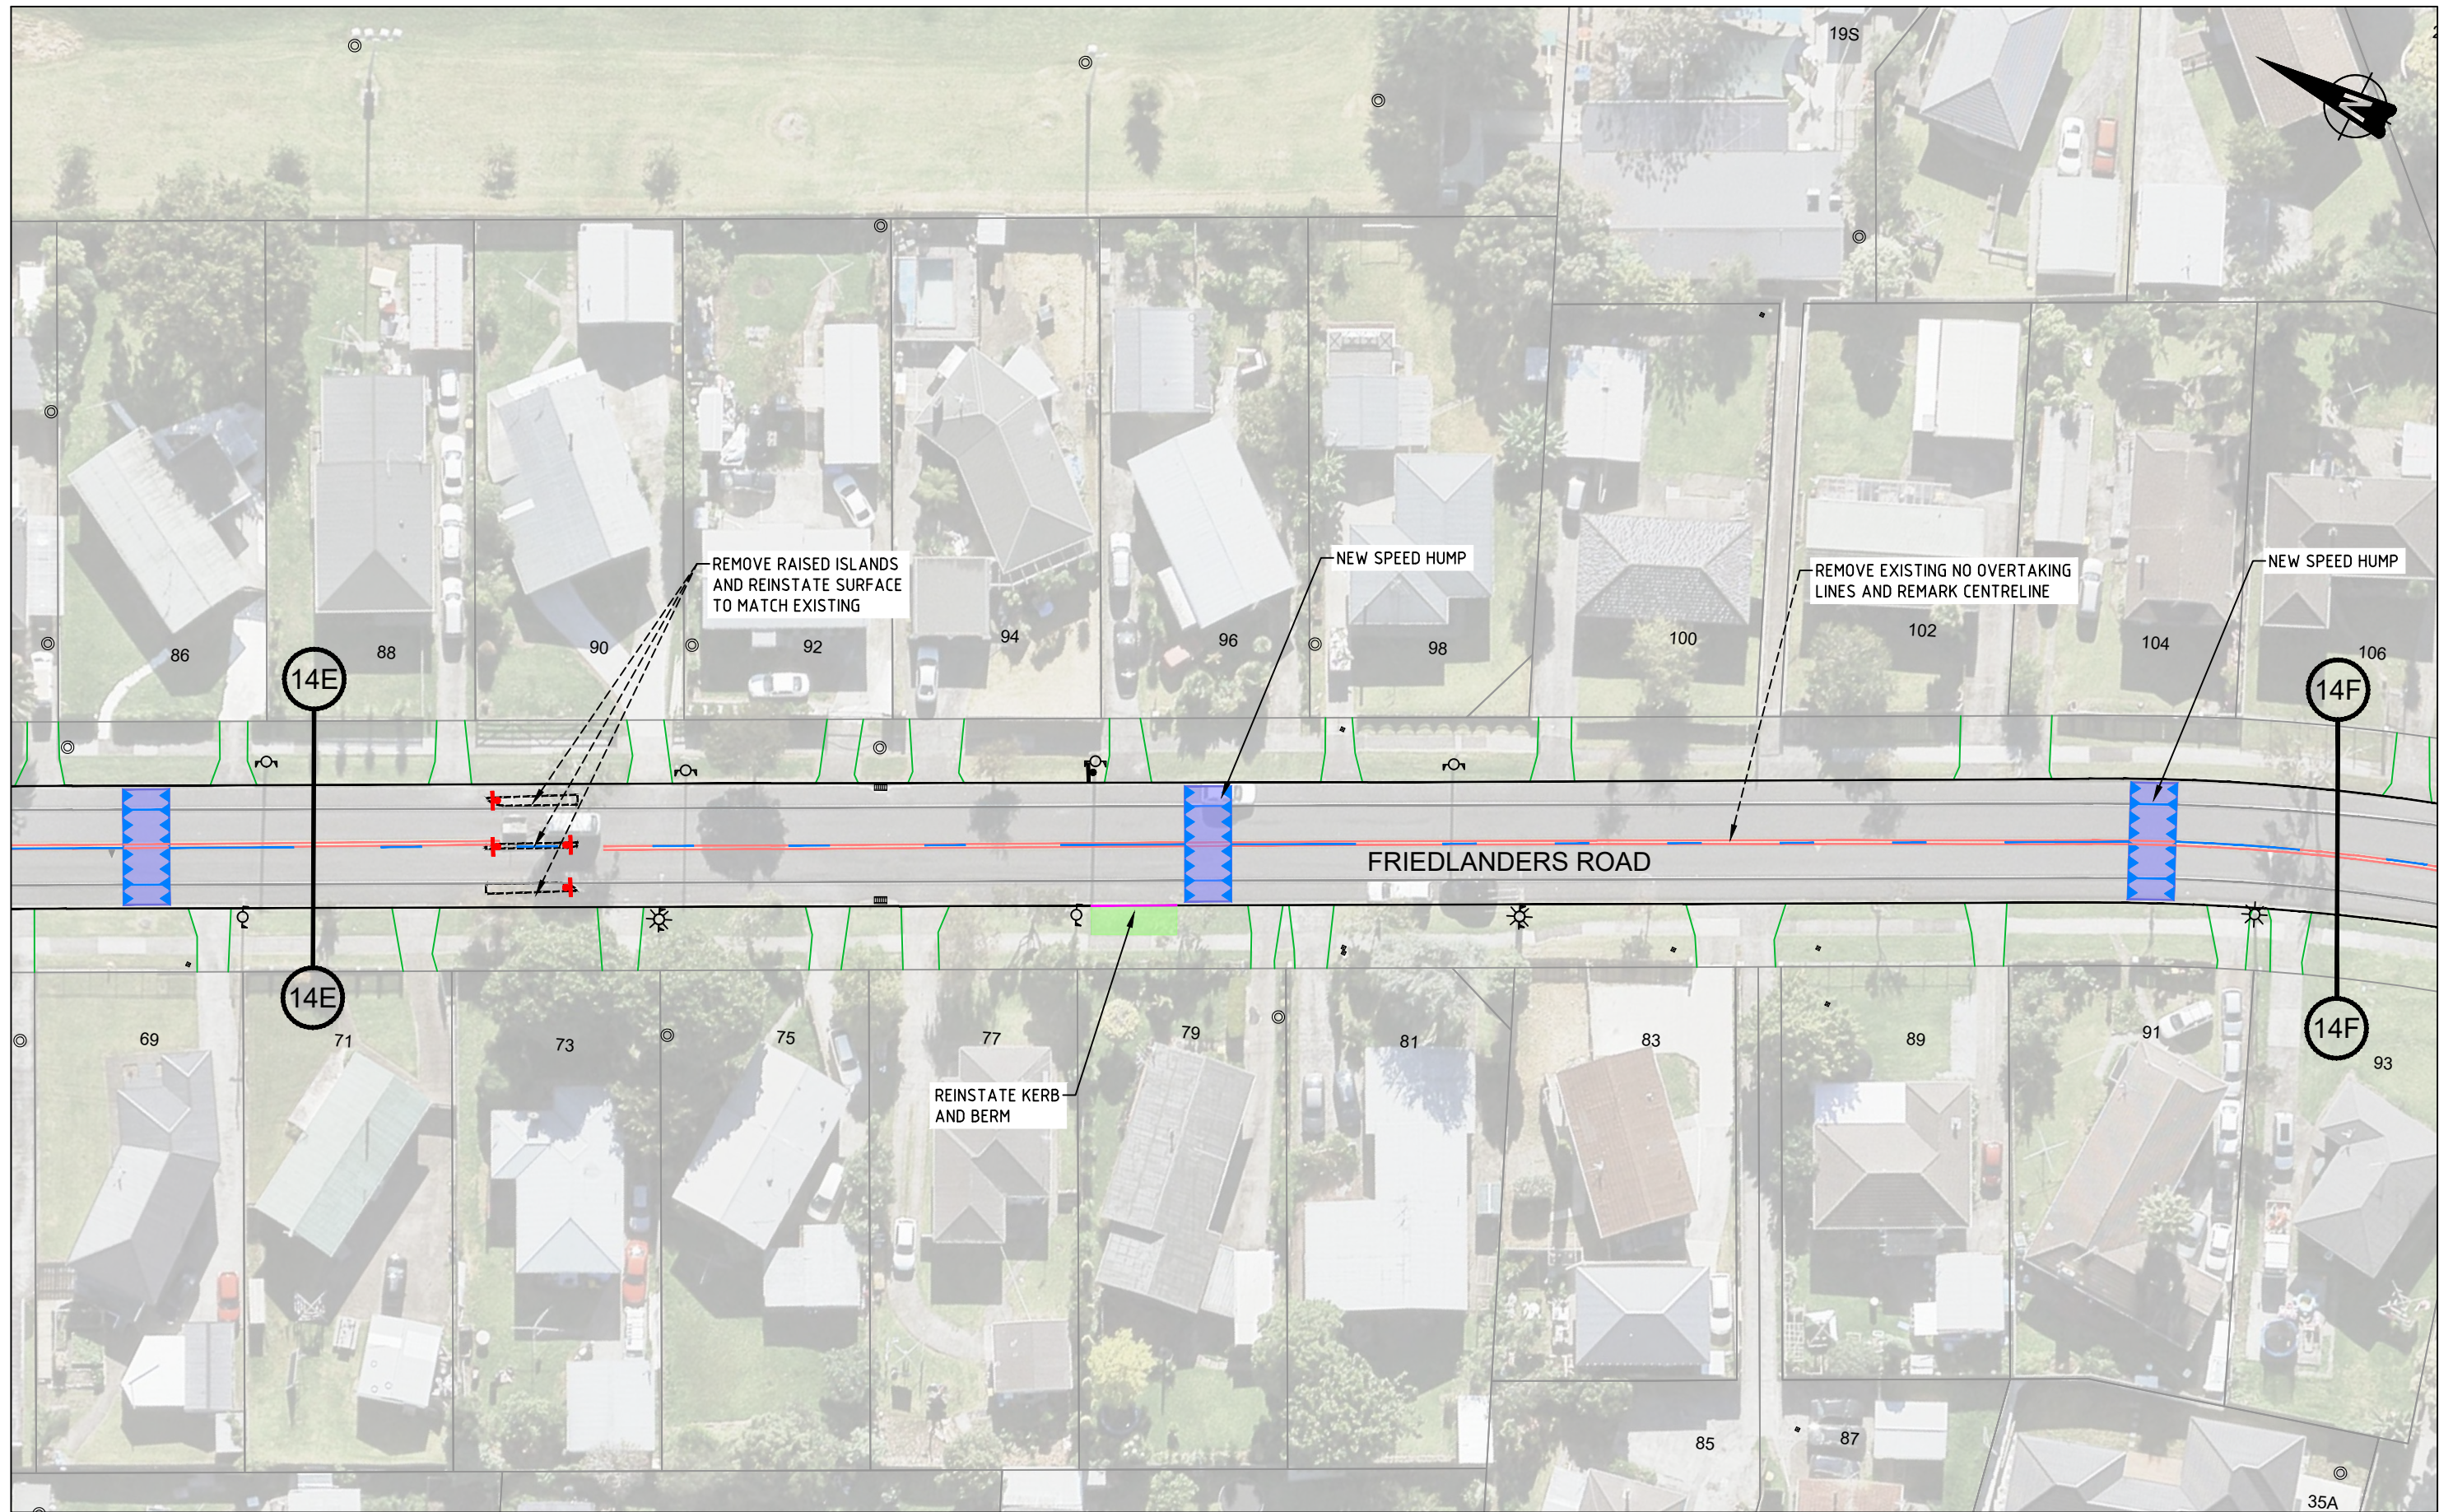

**PRELIMINARY DESIGN**

No	Revision	Note: * indicates signatures on original issue of drawing or last revision of drawing	Drawn	Checked	Approved	Date
A	FIRST ISSUE		EY	SC	SC	06/20

FOR:




An Auckland Council Organisation

BY:




**TRAFFIC ENGINEERING SOLUTIONS LIMITED**  
 Traffic Engineering Solutions Limited  
 PO Box 7237, Wellesley Street, Auckland 1036  
 P: 0800 837 583, E: info@tes.net.nz



Drawn	E.YU	Designed	S.CLEAVER
Drafting Check	S.KIM	Design Check	S.CLEAVER
Approved			
Date	23/06/2020		
Scale	1:500 @ A3 SIZE		

Client **AUCKLAND TRANSPORT**  
 Project **MANUREWA RSM - STAGE 2**  
**FRIEDLANDERS ROAD**  
**CONCEPT PLAN**

Original Size **A3** Project No: **T20038** Drawing No: **R1-1406** Rev: **A**

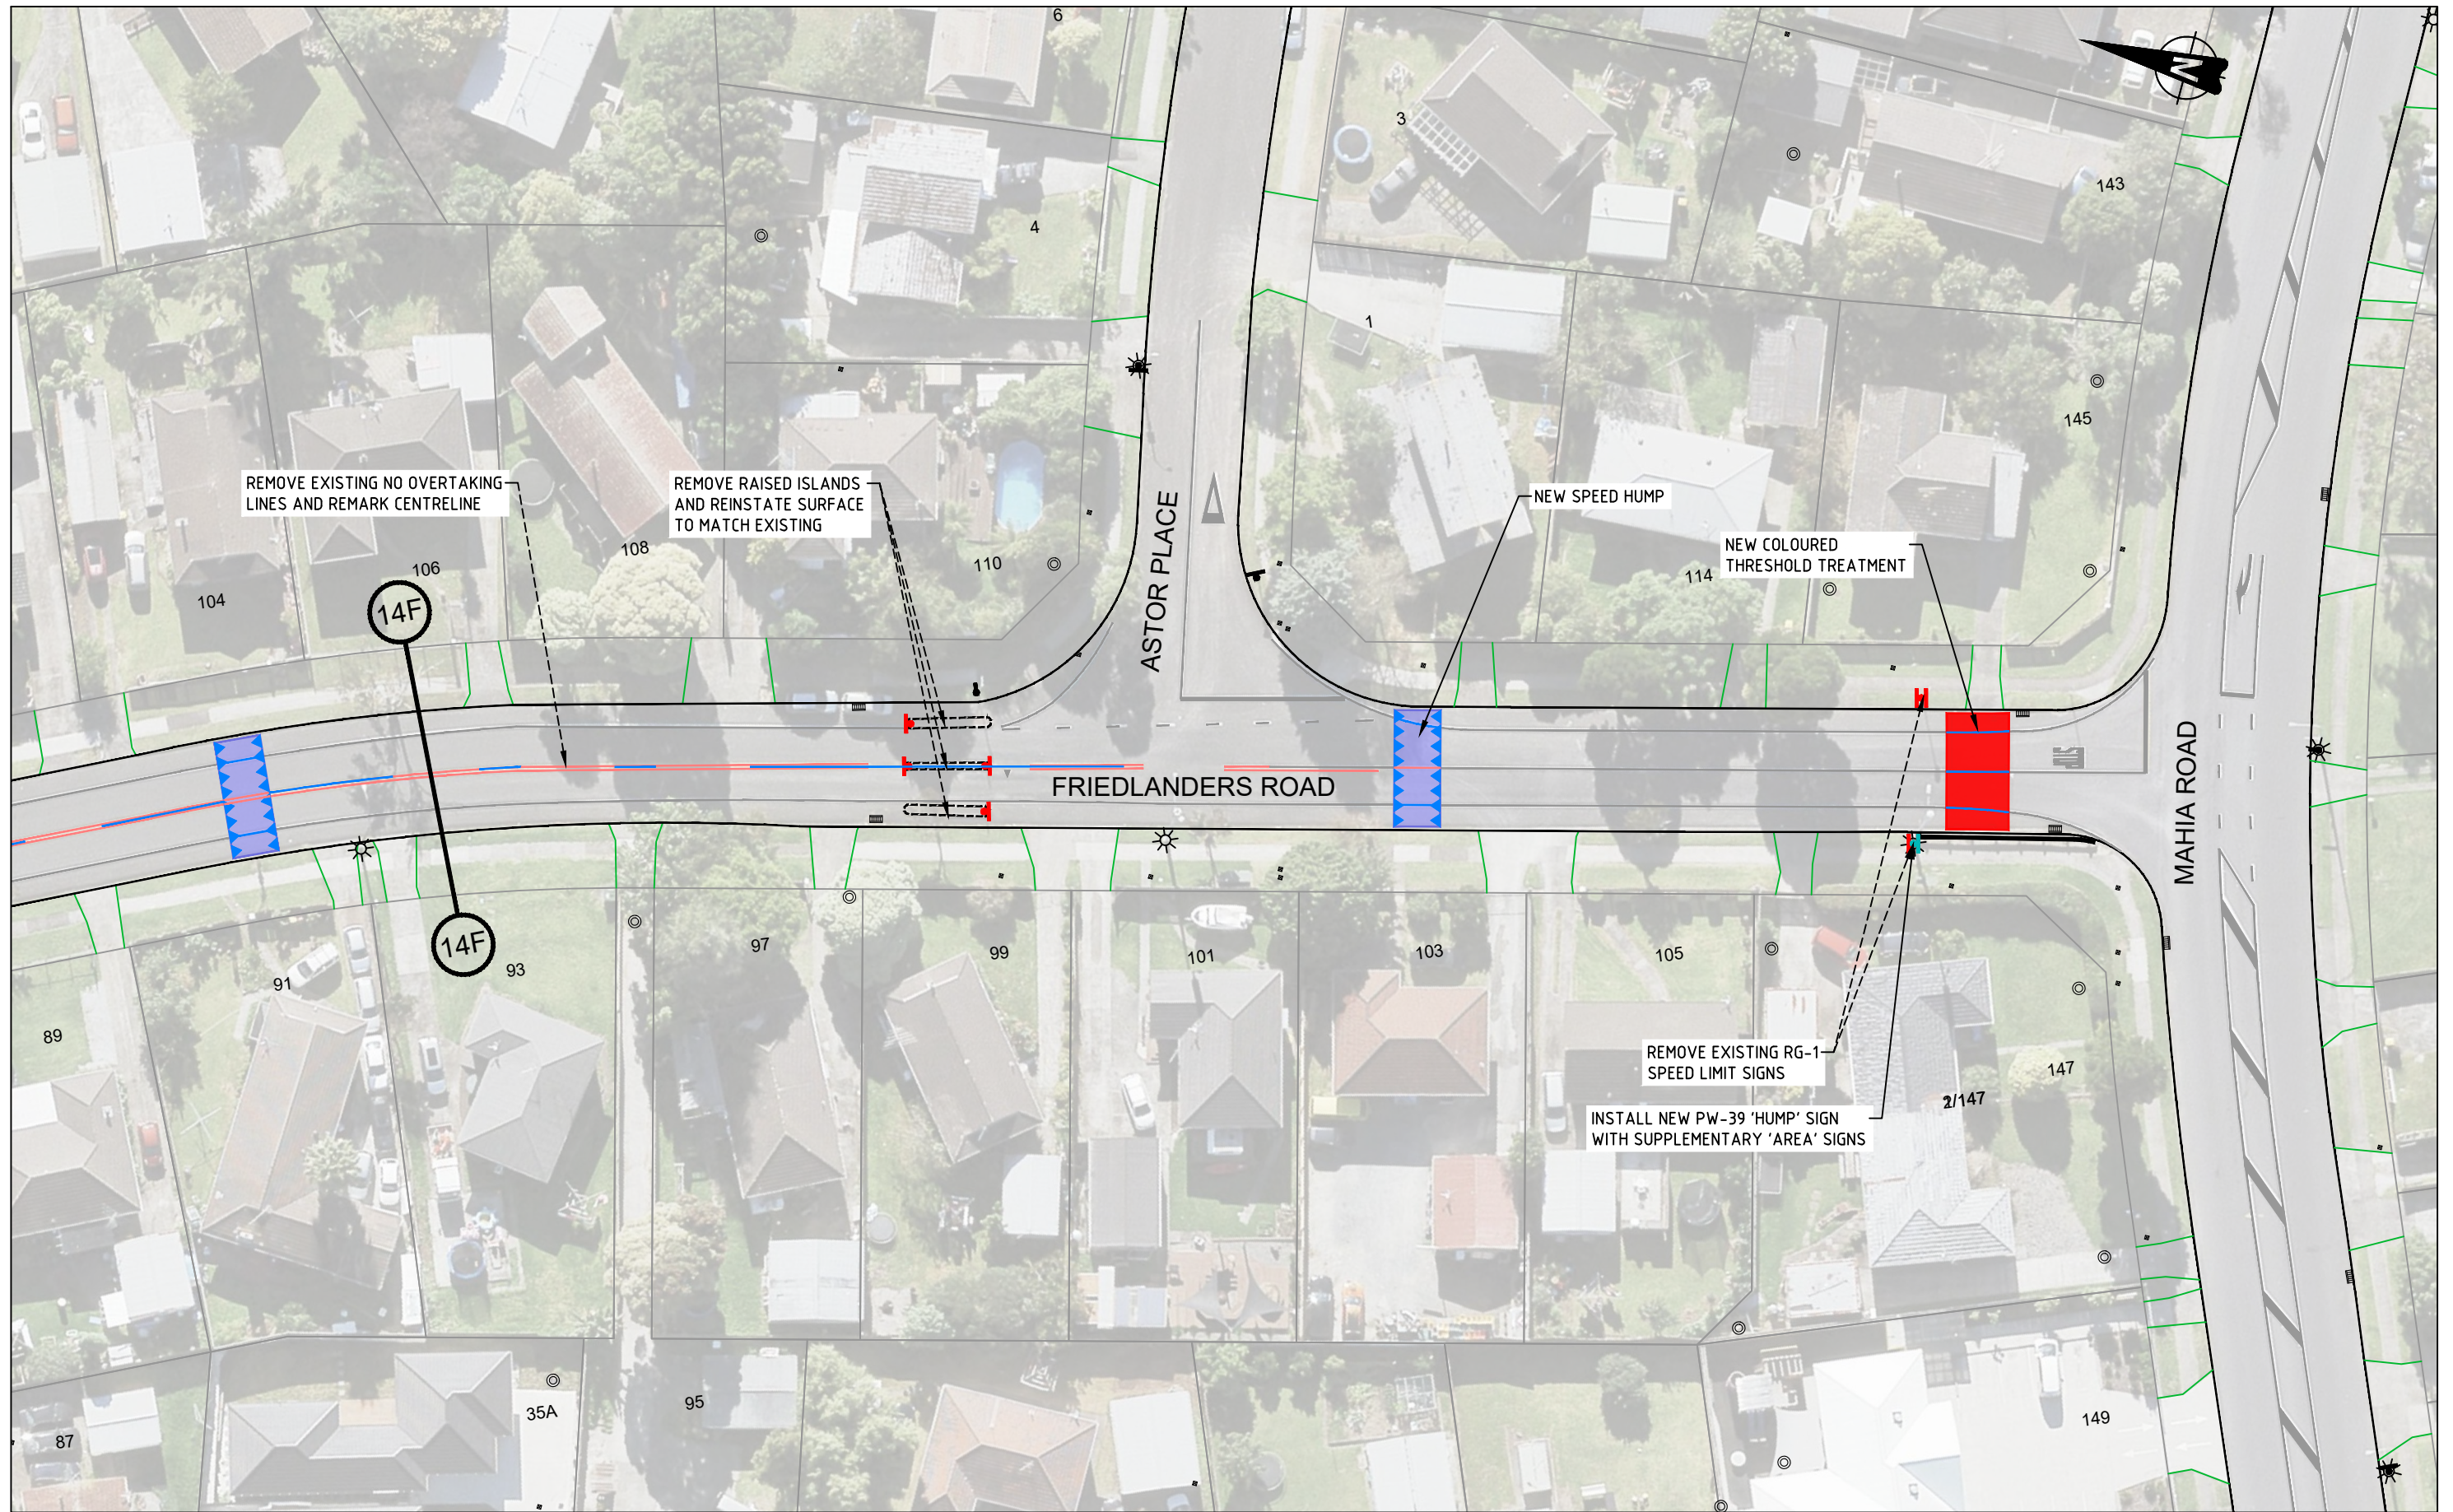

**PRELIMINARY DESIGN**

No	Revision	Note: * indicates signatures on original issue of drawing or last revision of drawing	Drawn	Checked	Approved	Date
A	FIRST ISSUE		EY	SC	SC	06/20

FOR:




An Auckland Council Organisation

BY:




**TRAFFIC ENGINEERING SOLUTIONS LIMITED**  
 Traffic Engineering Solutions Limited  
 PO Box 7237, Wellesley Street, Auckland 1036  
 P: 0800 837 583, E: info@tes.net.nz



Drawn	E.YU	Designed	S.CLEAVER
Drafting Check	S.KIM	Design Check	S.CLEAVER
Approved			
Date	23/06/2020		
Scale	1:500 @ A3 SIZE		

Client **AUCKLAND TRANSPORT**  
 Project **MANUREWA RSM - STAGE 2**  
**FRIEDLANDERS ROAD**  
**CONCEPT PLAN**

Original Size **A3** Project No: **T20038** Drawing No: **R1-1407** Rev: **A**

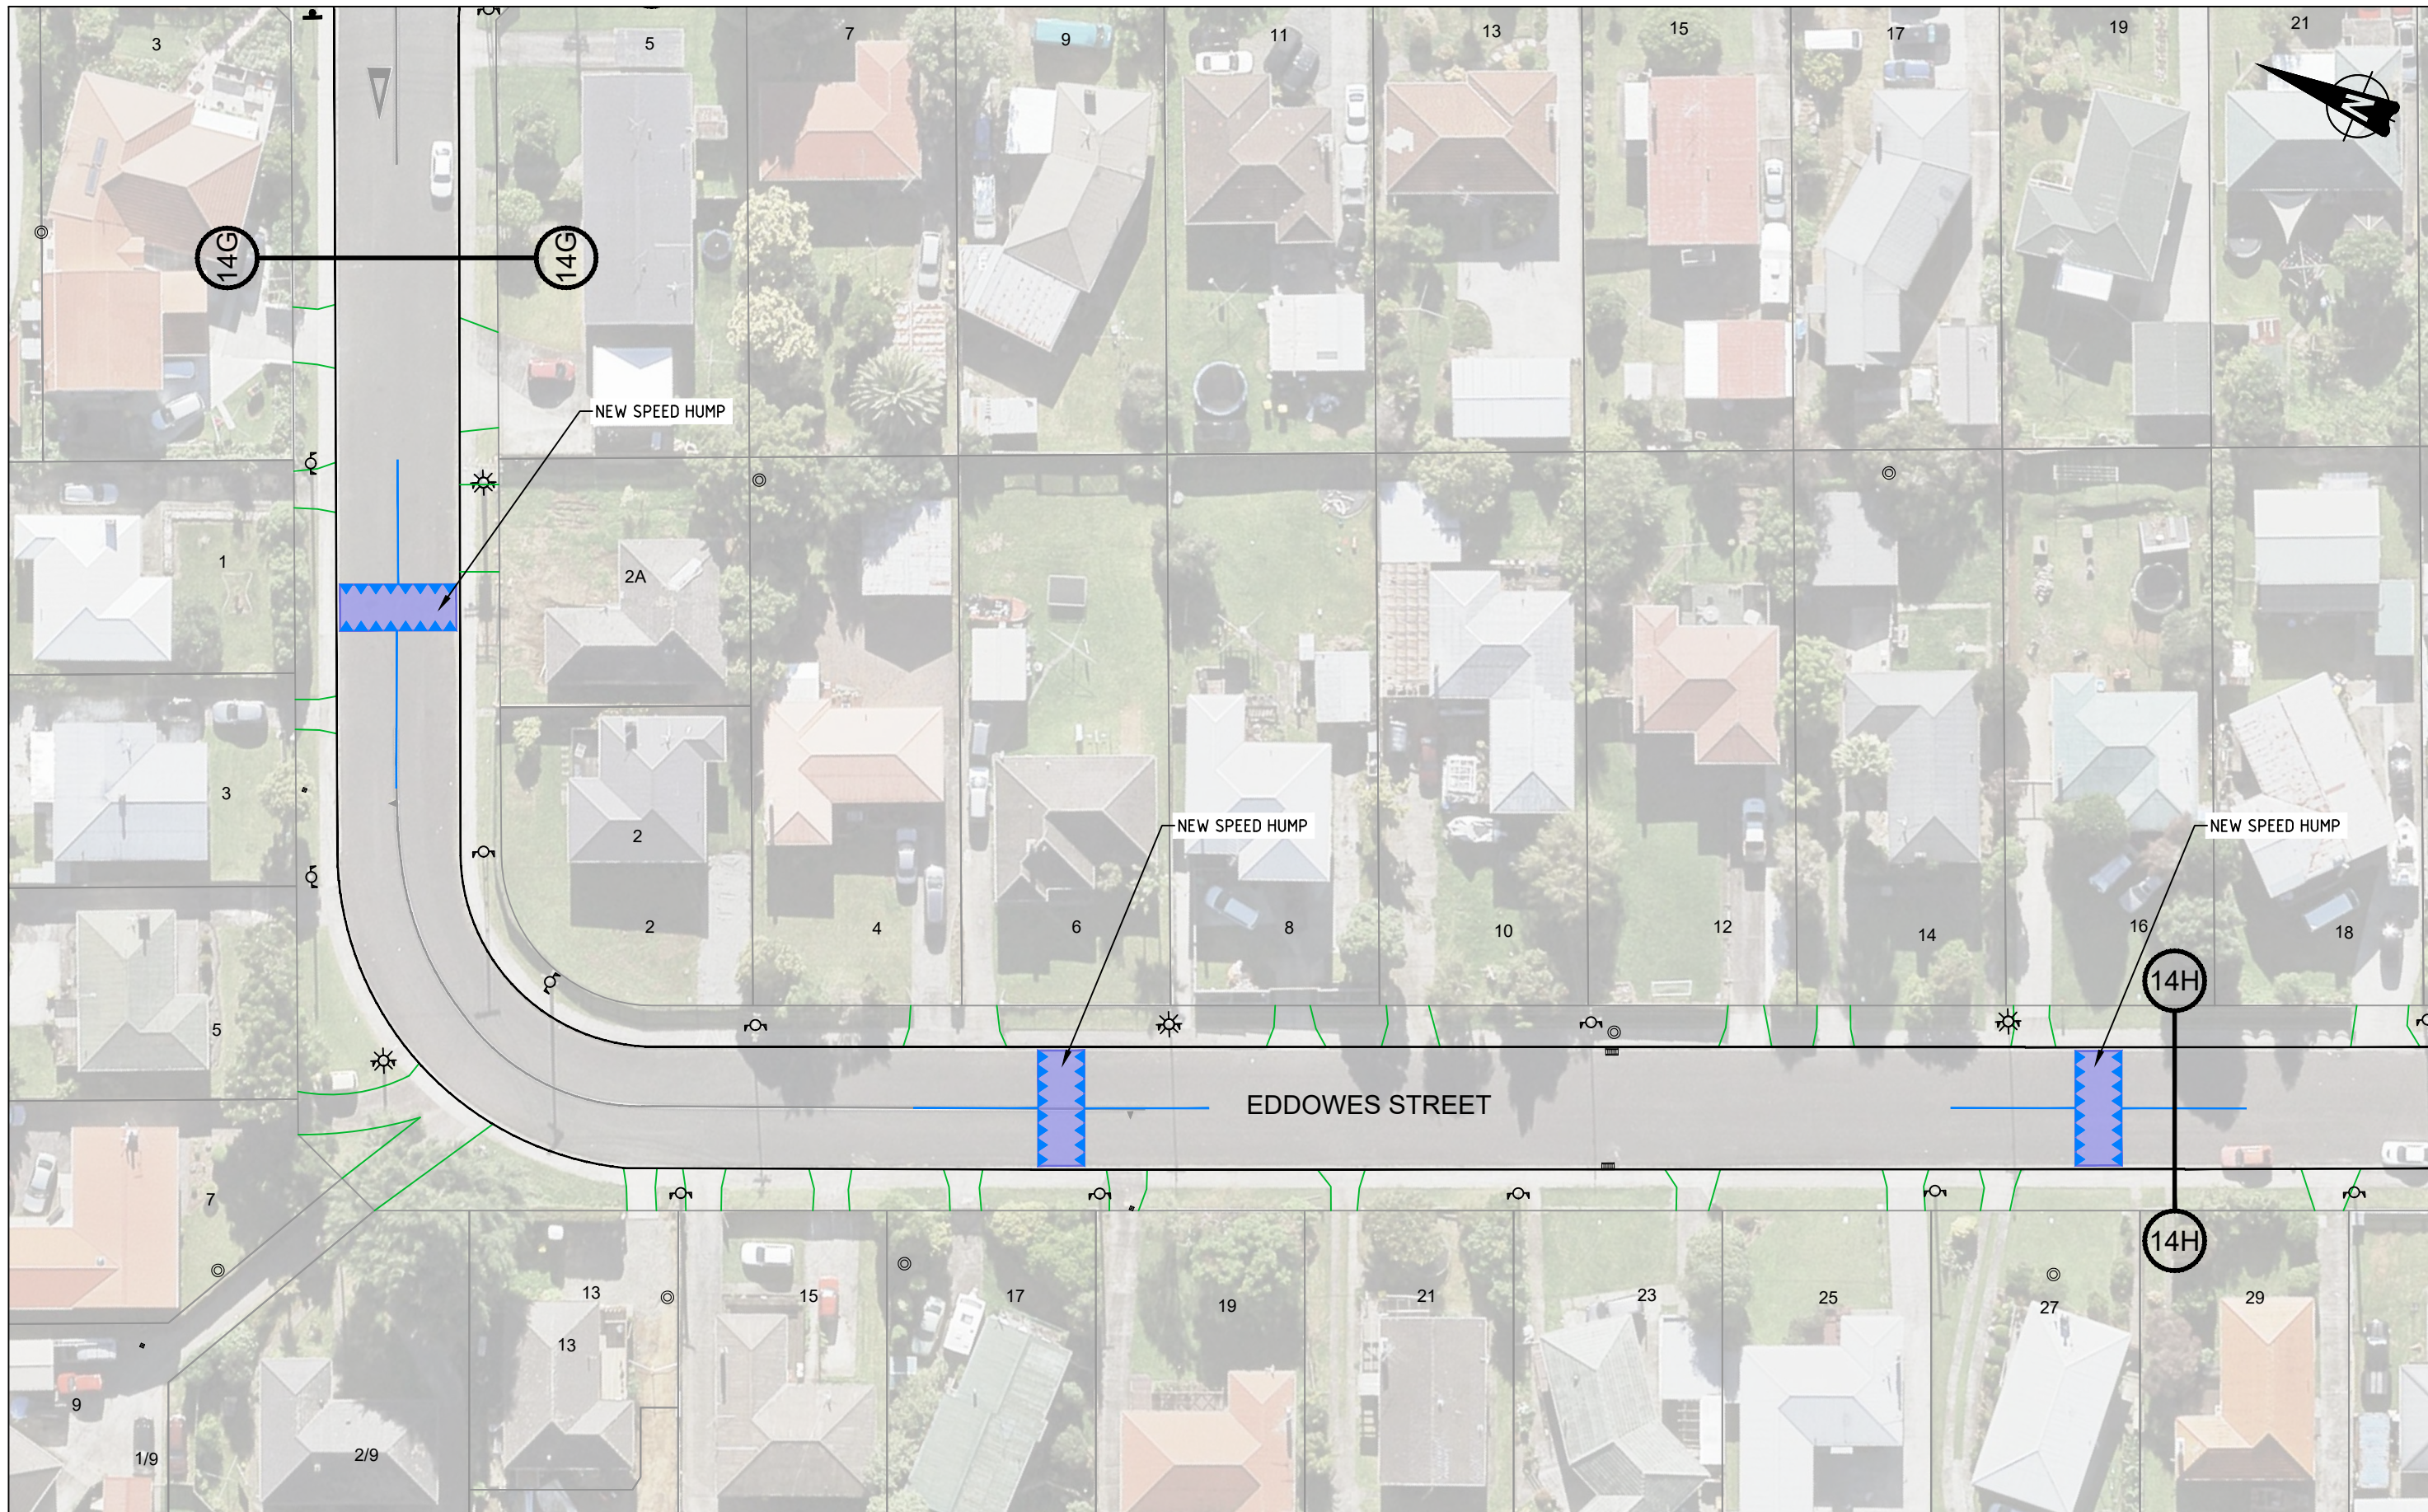

**PRELIMINARY DESIGN**

No	Revision	Note: * indicates signatures on original issue of drawing or last revision of drawing	Drawn	Checked	Approved	Date
A	FIRST ISSUE		EY	SC	SC	06/20



BY:

**TRAFFIC ENGINEERING SOLUTIONS LIMITED**  
 Traffic Engineering Solutions Limited  
 PO Box 7237, Wellesley Street, Auckland 1036  
 P: 0800 837 583, E: info@tes.net.nz




Drawn	E.YU	Designed	S.CLEAVER
Drafting Check	S.KIM	Design Check	S.CLEAVER
Approved			
Date	23/06/2020		
Scale	1:500 @ A3 SIZE		

Client **AUCKLAND TRANSPORT**  
 Project **MANUREWA RSM - STAGE 2**  
**EDDOWES STREET**  
**CONCEPT PLAN**

Original Size **A3** Project No: **T20038** Drawing No: **R1-1408** Rev: **A**



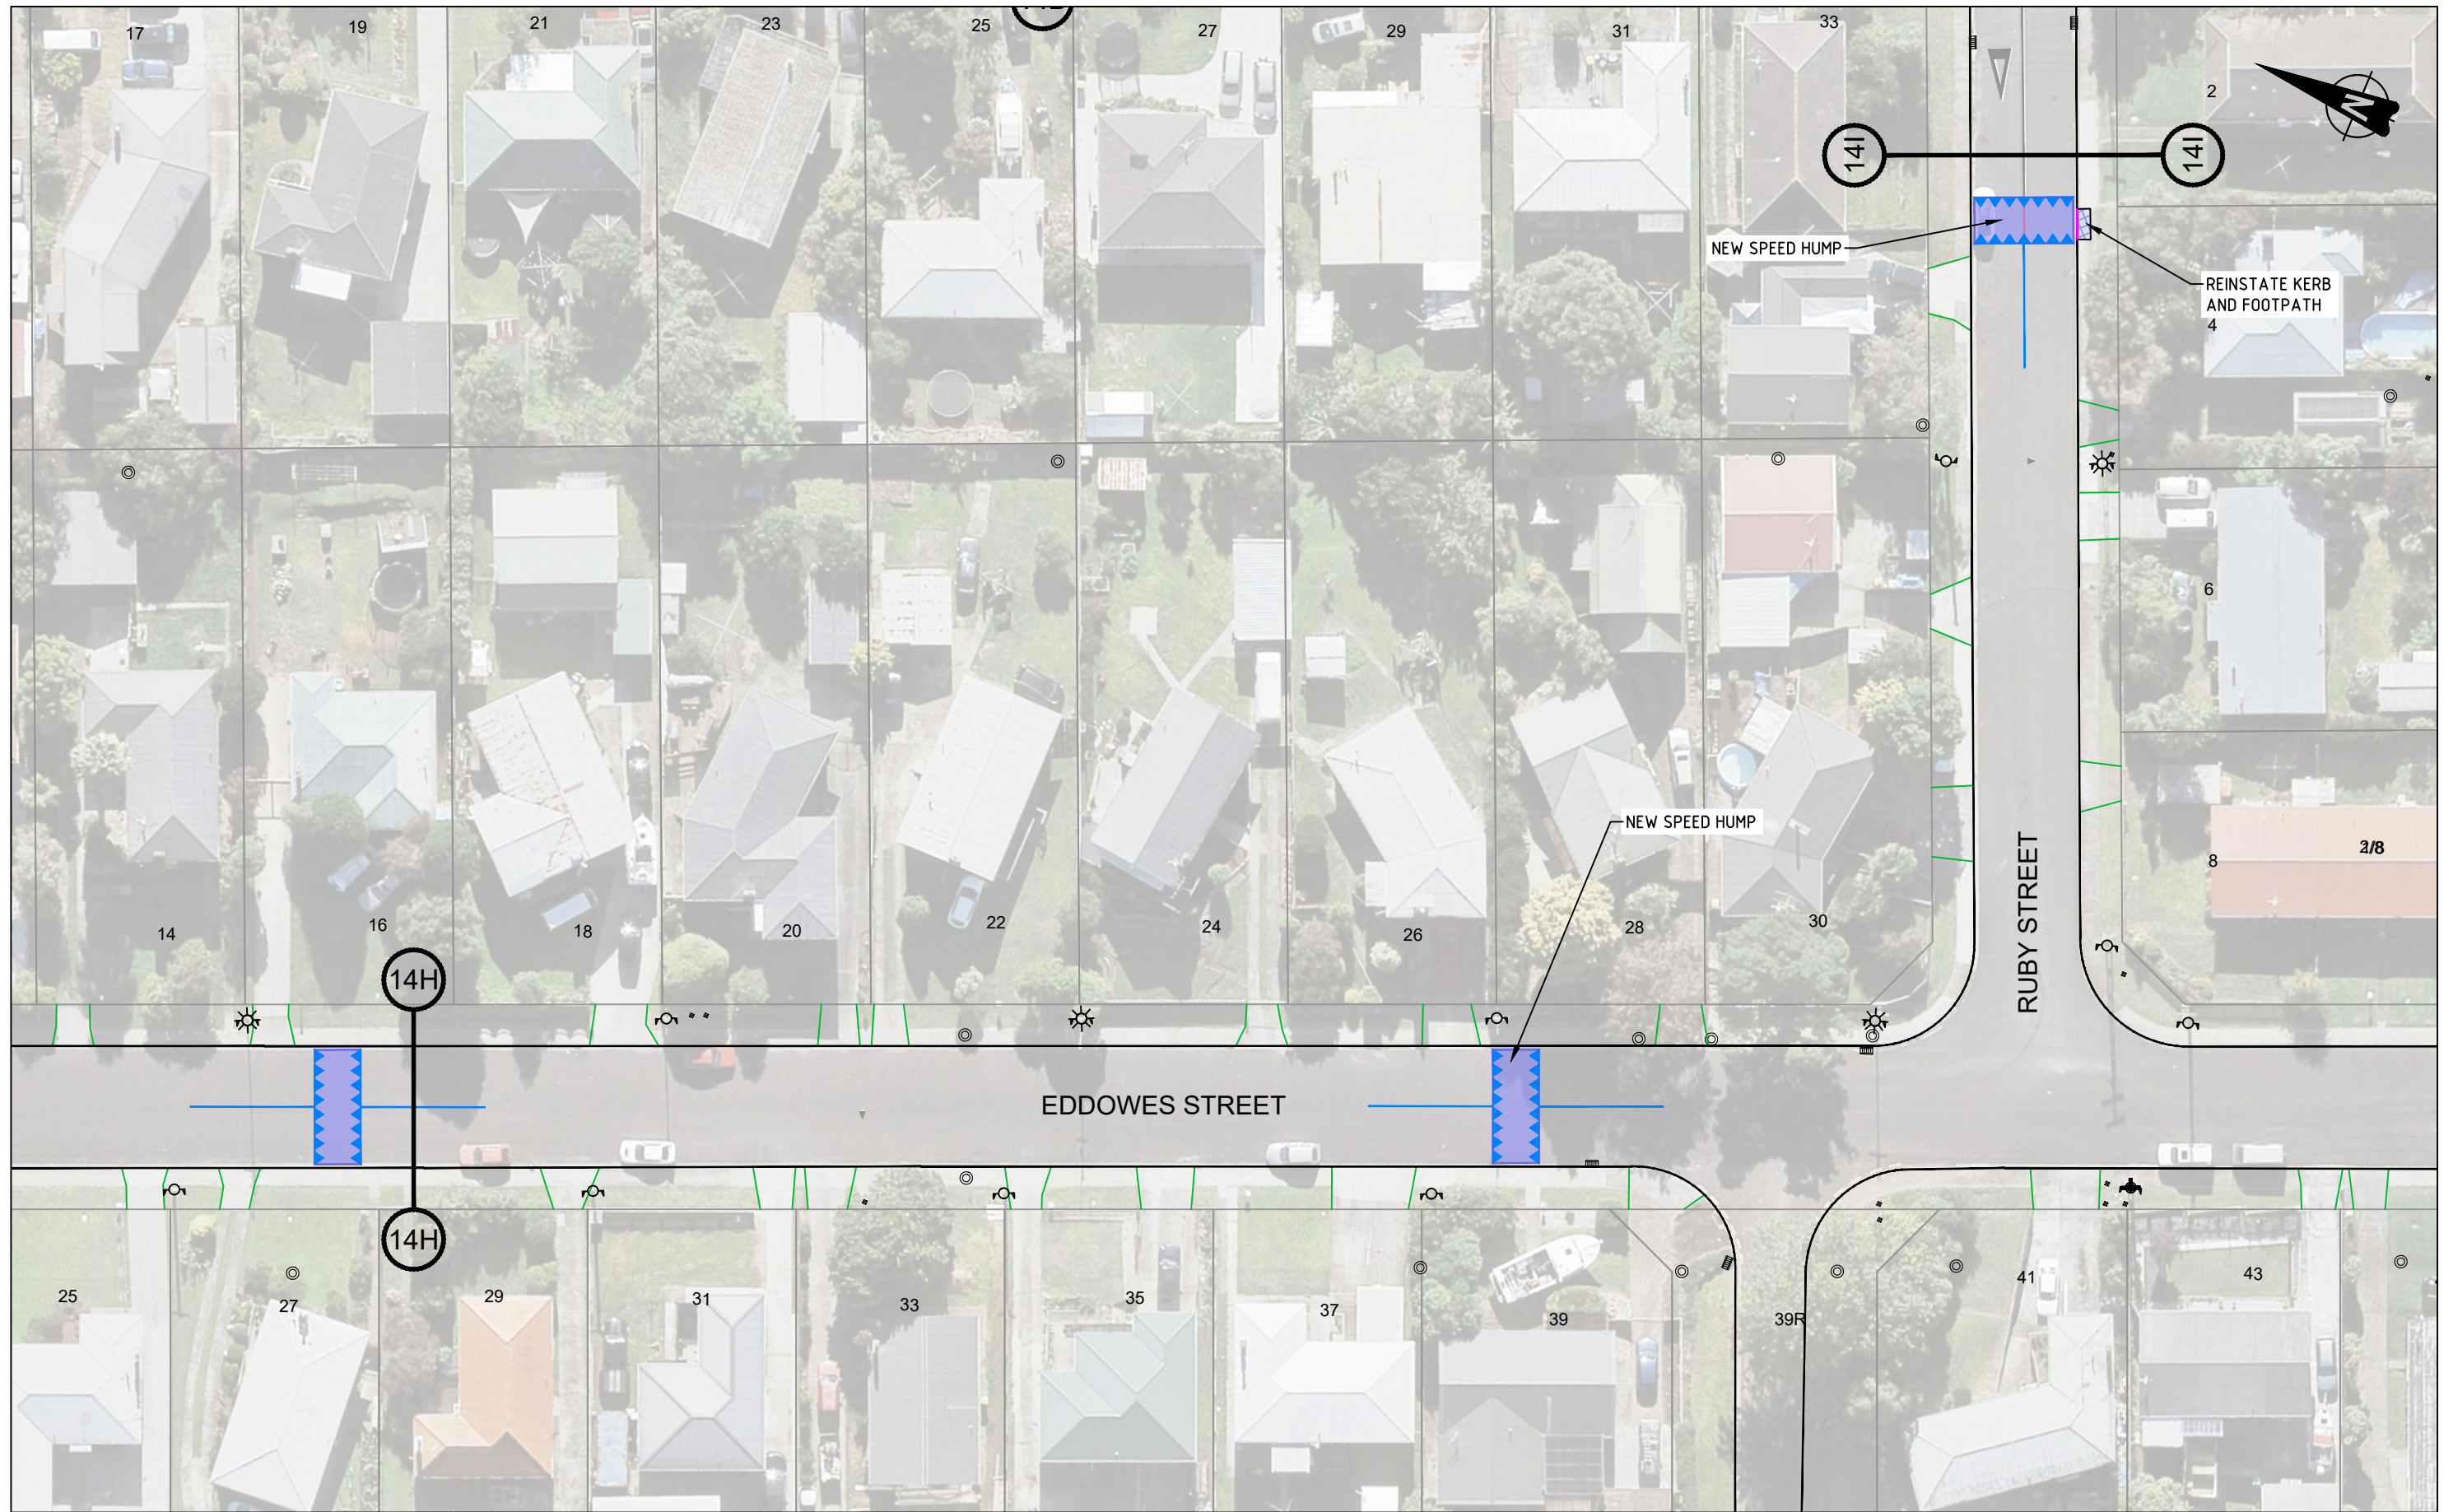

**PRELIMINARY DESIGN**

No	Revision	Note: * indicates signatures on original issue of drawing or last revision of drawing	Drawn	Checked	Approved	Date
A	FIRST ISSUE		EY	SC	SC	06/20

FOR:




An Auckland Council Organisation

BY:




**TRAFFIC ENGINEERING SOLUTIONS LIMITED**  
 Traffic Engineering Solutions Limited  
 PO Box 7237, Wellesley Street, Auckland 1036  
 P: 0800 837 583, E: info@tes.net.nz



Drawn	E.YU	Designed	S.CLEAVER
Drafting Check	S.KIM	Design Check	S.CLEAVER
Approved			
Date	23/06/2020		
Scale	1:500 @ A3 SIZE		

Client **AUCKLAND TRANSPORT**  
 Project **MANUREWA RSM - STAGE 2**  
**EDDOWES STREET / RUBY STREET**  
**CONCEPT PLAN**

Original Size **A3** Project No: **T20038** Drawing No: **R1-1409** Rev: **A**

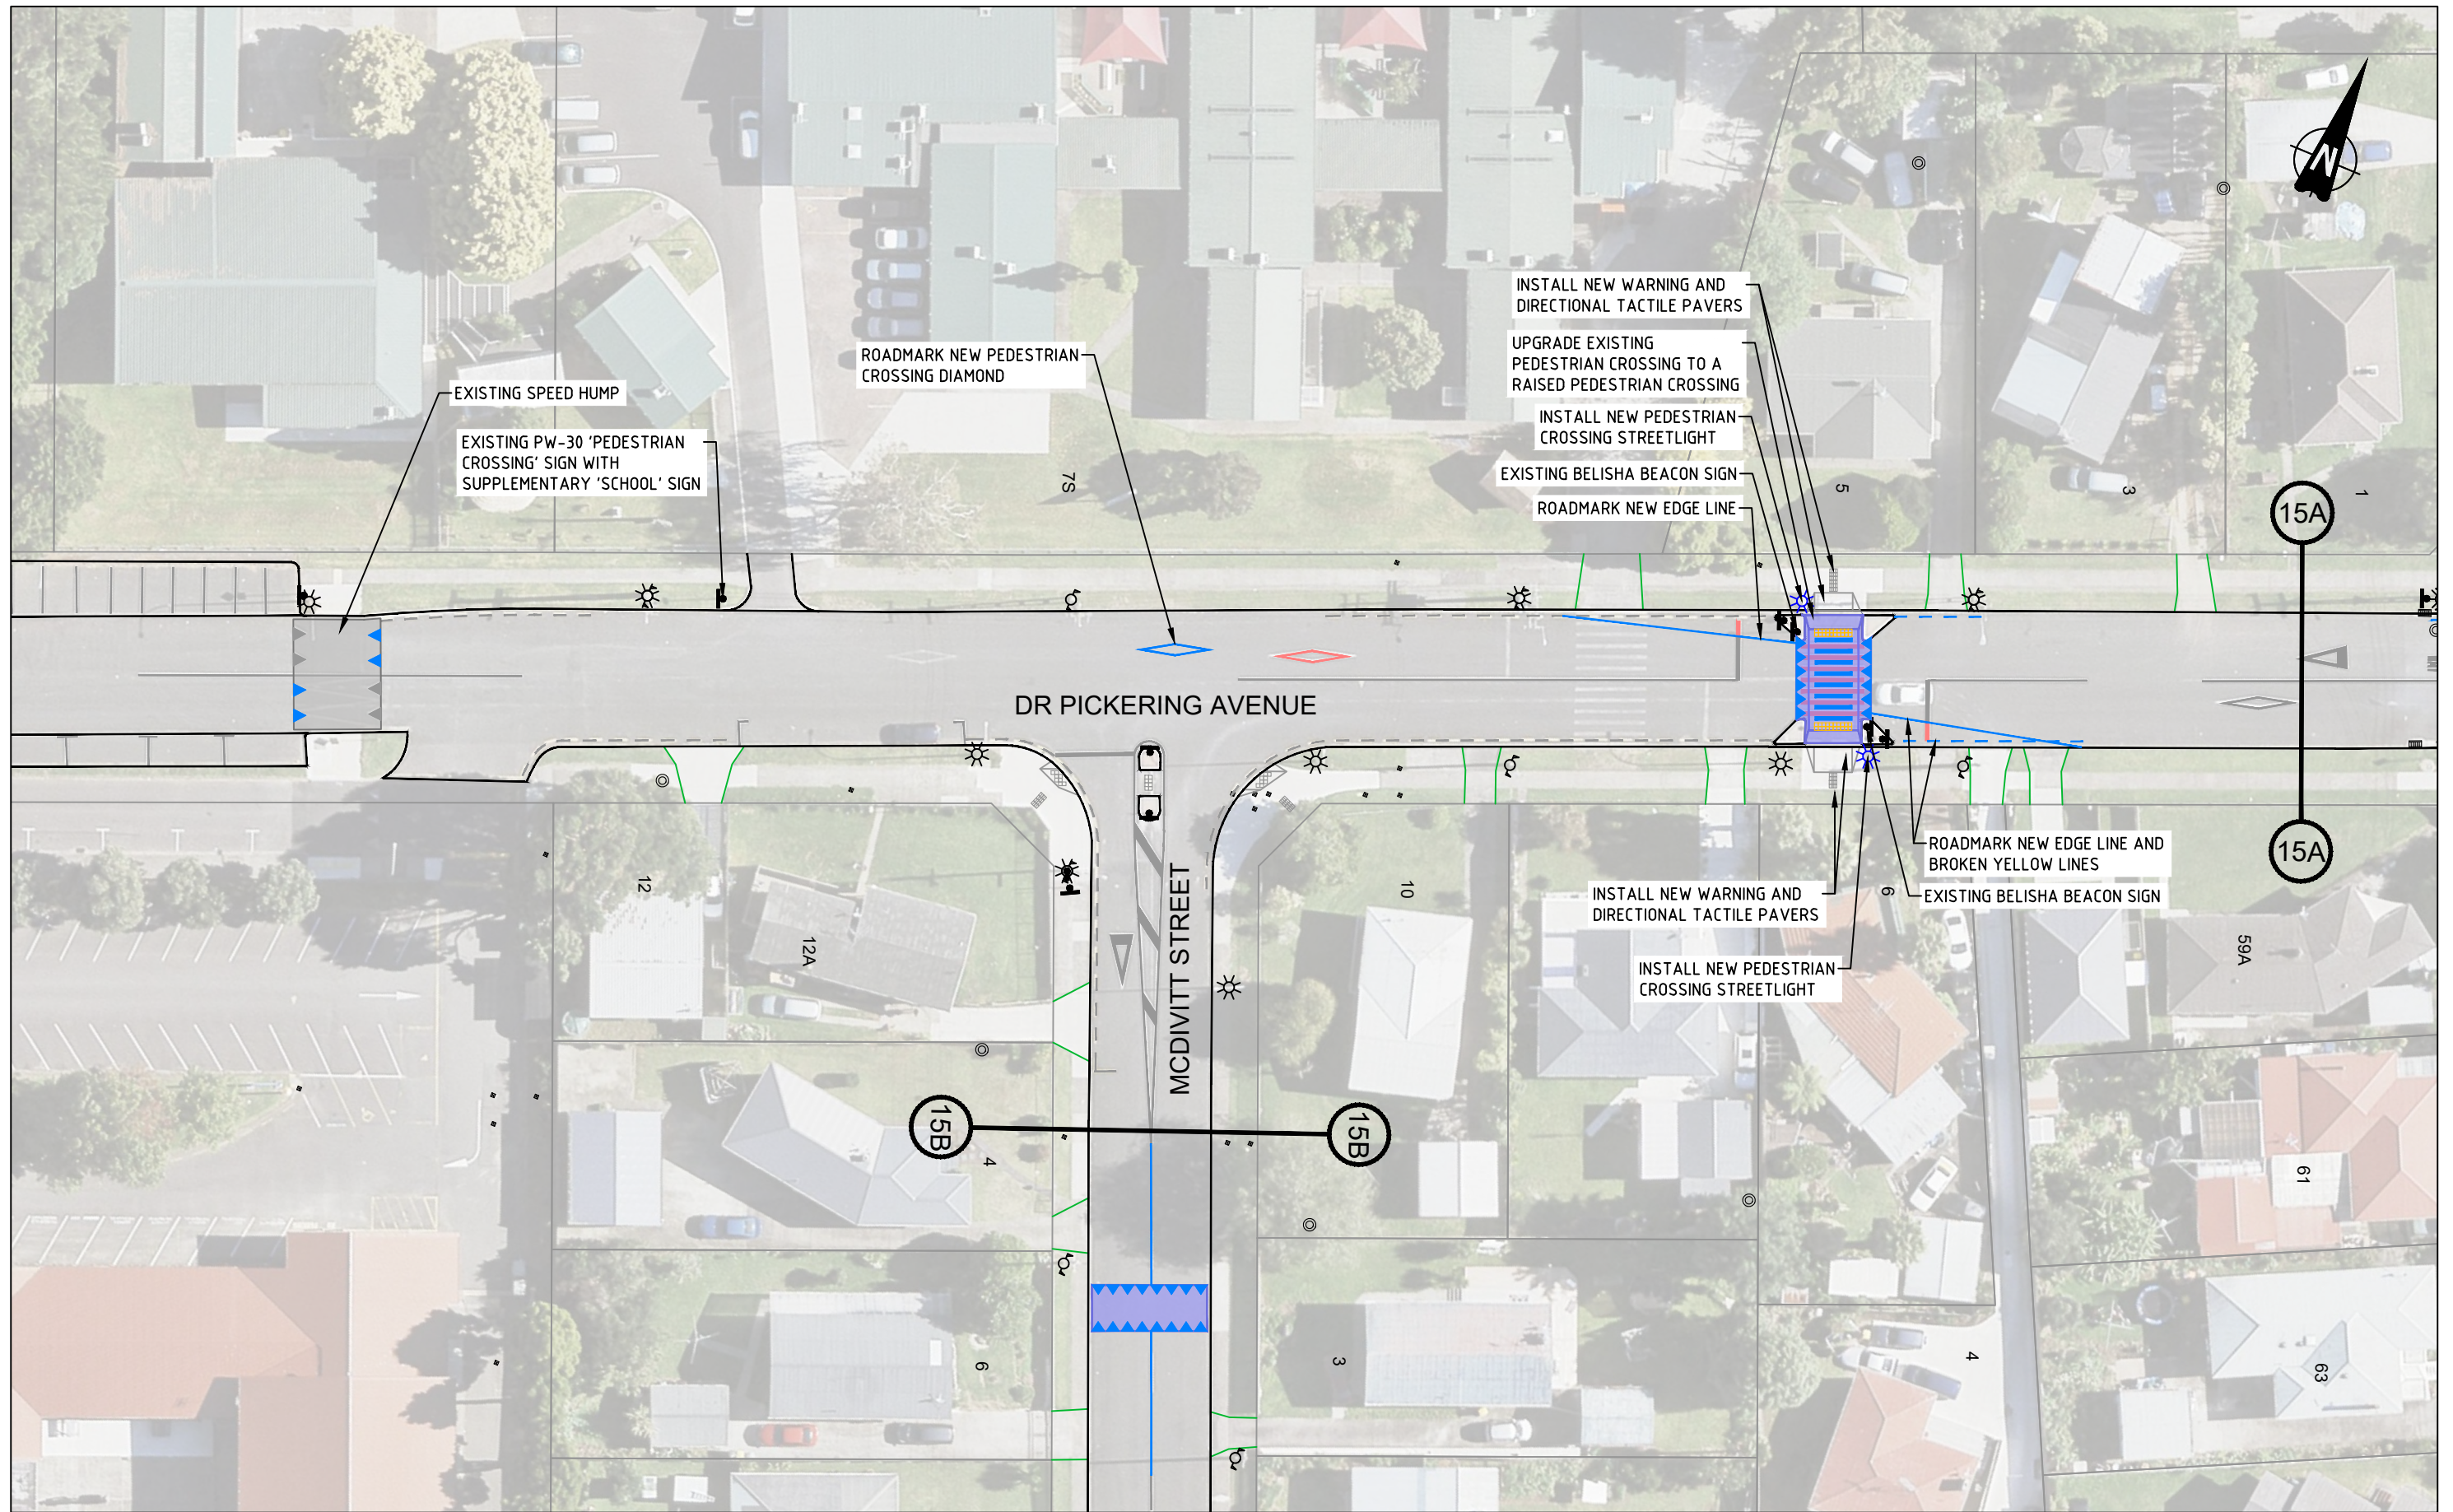

**PRELIMINARY DESIGN**

No	Revision	Note: * indicates signatures on original issue of drawing or last revision of drawing	Drawn	Checked	Approved	Date
A	FIRST ISSUE		EY	SC	SC	06/20



BY:


**TRAFFIC ENGINEERING SOLUTIONS LIMITED**  
 Traffic Engineering Solutions Limited  
 PO Box 7237, Wellesley Street, Auckland 1036  
 P: 0800 837 583, E: info@tes.net.nz



Drawn	E.YU	Designed	S.CLEAVER
Drafting Check	S.KIM	Design Check	S.CLEAVER
Approved			
Date	23/06/2020		
Scale	1:500 @ A3 SIZE		

Client **AUCKLAND TRANSPORT**  
 Project **MANUREWA RSM - STAGE 2**  
**DR PICKERING AVENUE**  
**CONCEPT PLAN**

Original Size **A3** Project No: **T20038** Drawing No: **R1-1501** Rev: **A**

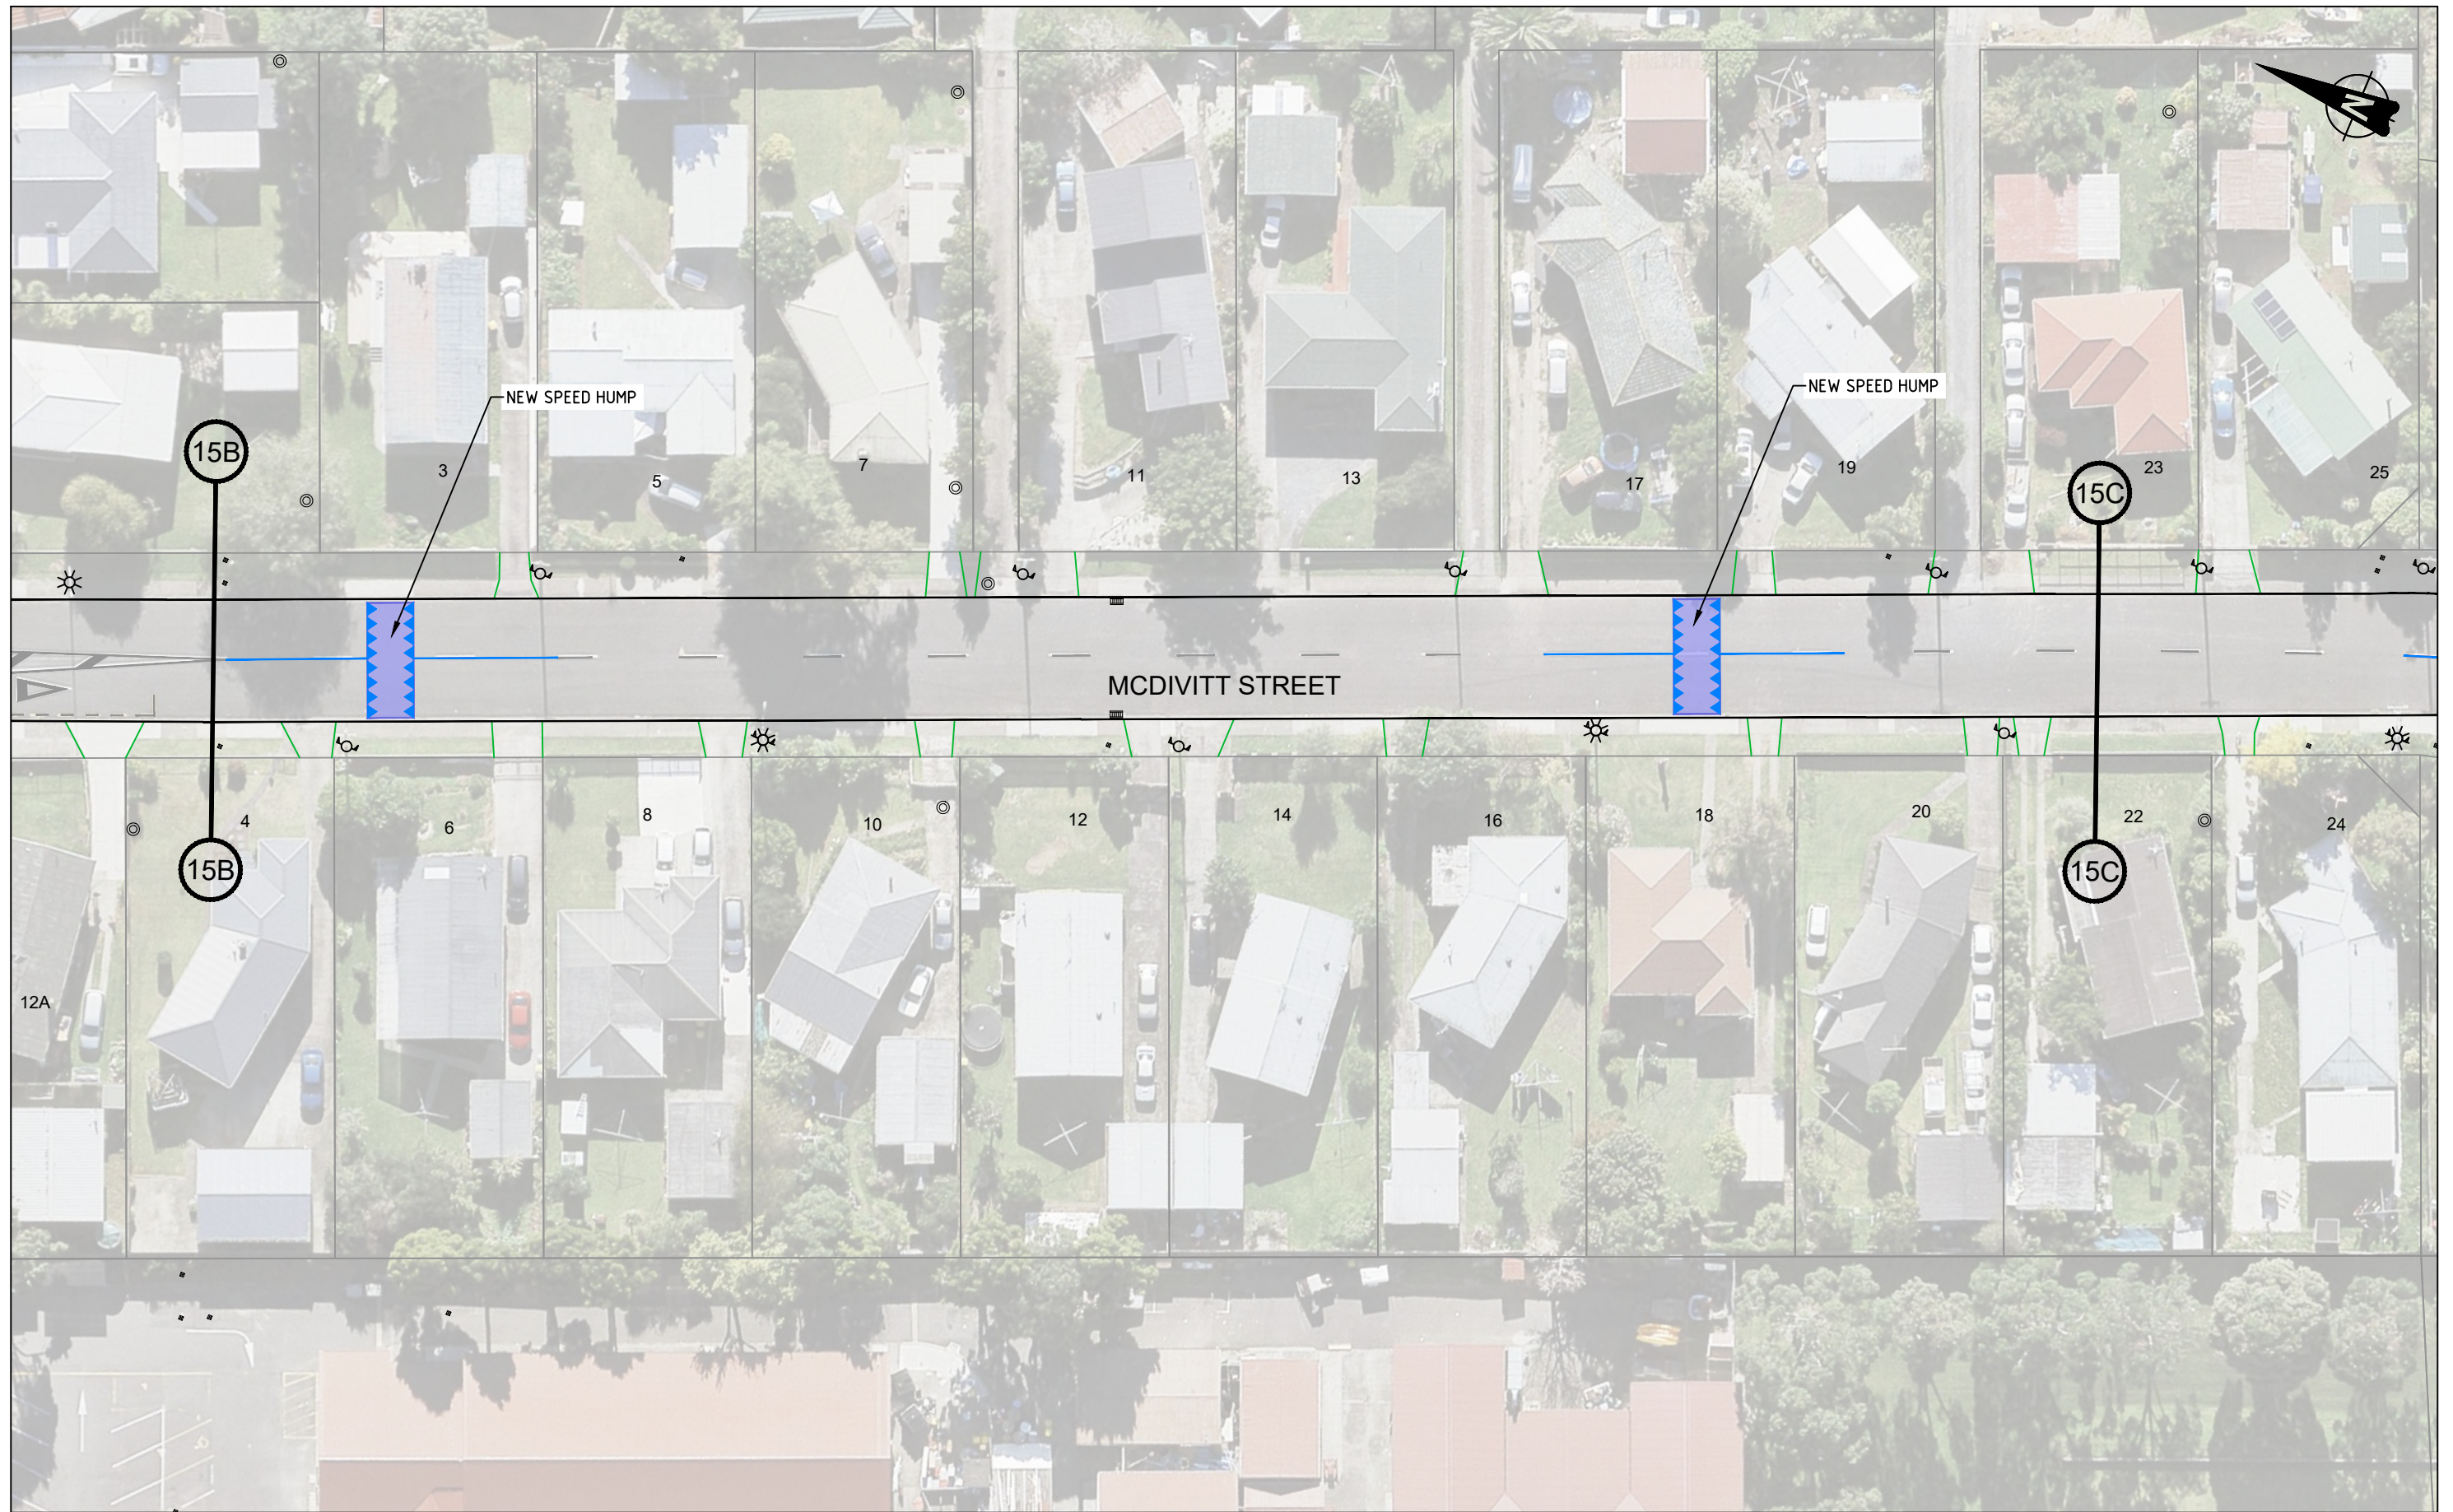

**PRELIMINARY DESIGN**

No	Revision	Note: * indicates signatures on original issue of drawing or last revision of drawing	Drawn	Checked	Approved	Date
A	FIRST ISSUE		EY	SC	SC	06/20

FOR:




An Auckland Council Organisation

BY:




**TRAFFIC ENGINEERING SOLUTIONS LIMITED**  
 Traffic Engineering Solutions Limited  
 PO Box 7237, Wellesley Street, Auckland 1036  
 P: 0800 837 583, E: info@tes.net.nz



Drawn	E.YU	Designed	S.CLEAVER
Drafting Check	S.KIM	Design Check	S.CLEAVER
Approved			
Date	23/06/2020		
Scale	1:500 @ A3 SIZE		

Client **AUCKLAND TRANSPORT**  
 Project **MANUREWA RSM - STAGE 2**  
**MCDIVITT STREET**  
**CONCEPT PLAN**

Original Size **A3** Project No: **T20038** Drawing No: **R1-1502** Rev: **A**

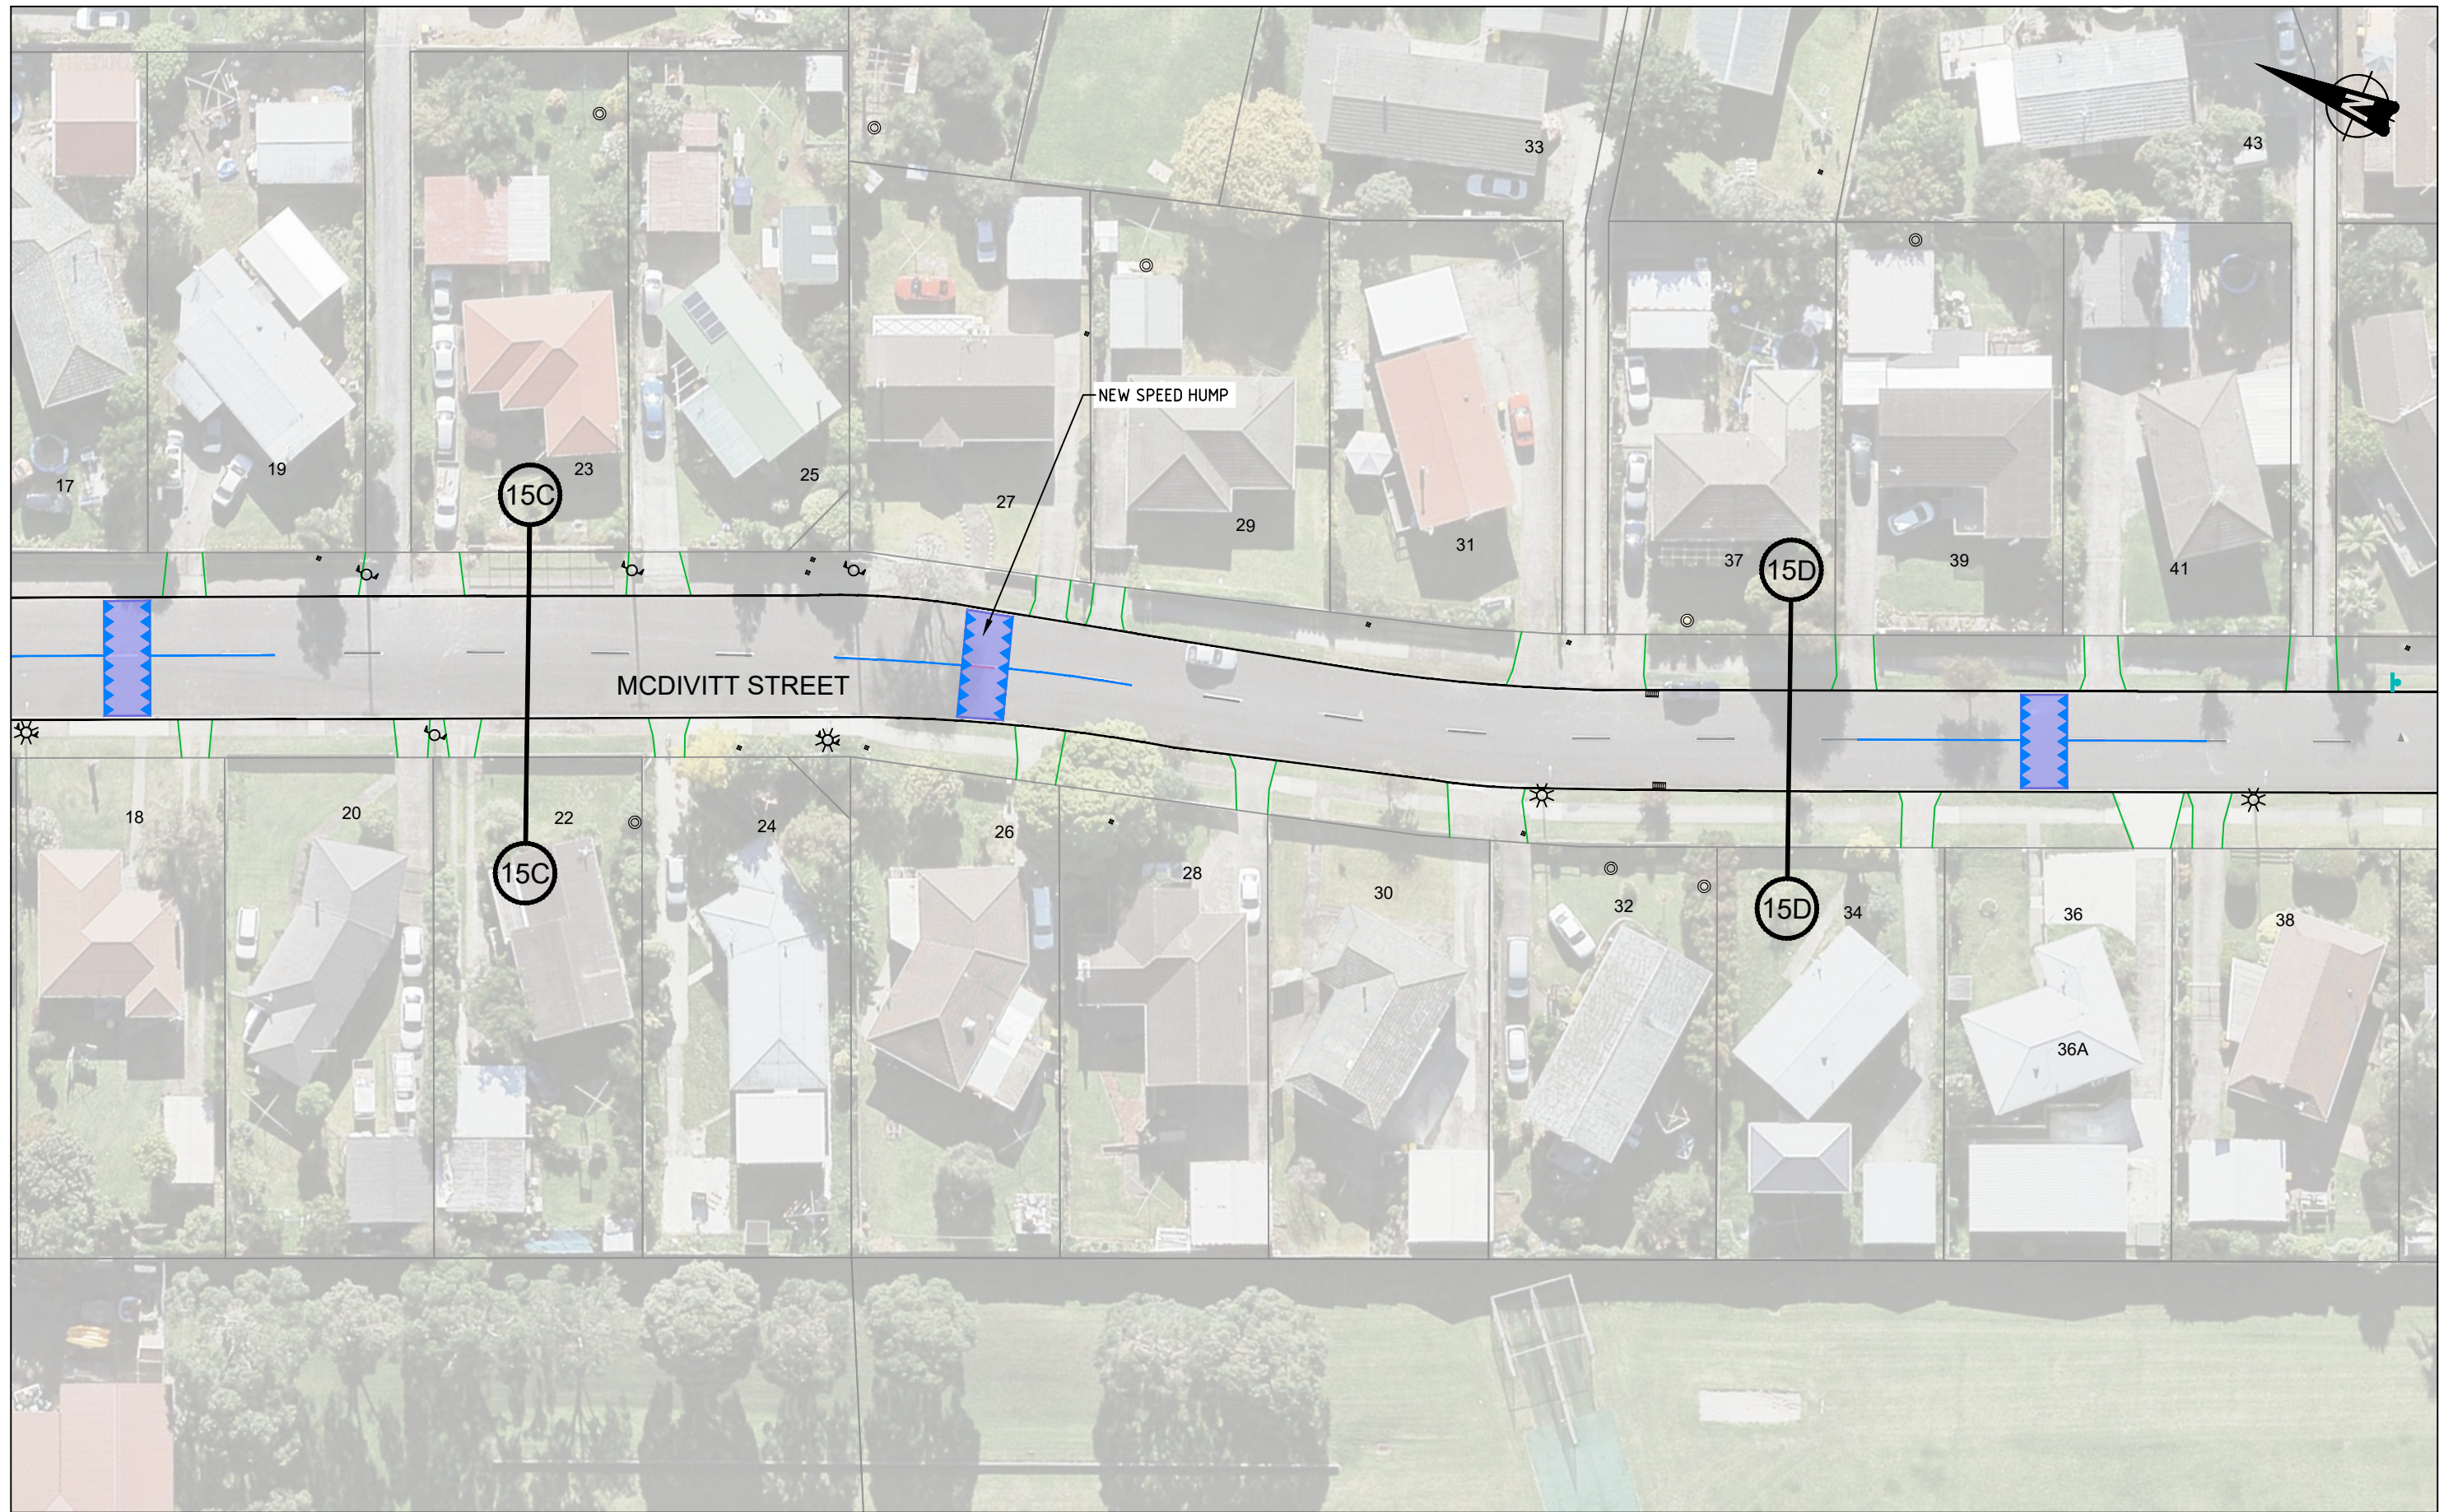

**PRELIMINARY DESIGN**

No	Revision	Note: * indicates signatures on original issue of drawing or last revision of drawing	Drawn	Checked	Approved	Date
A	FIRST ISSUE		EY	SC	SC	06/20

FOR:




An Auckland Council Organisation

BY:




**TRAFFIC ENGINEERING SOLUTIONS LIMITED**  
 Traffic Engineering Solutions Limited  
 PO Box 7237, Wellesley Street, Auckland 1036  
 P: 0800 837 583, E: info@tes.net.nz



Drawn	E.YU	Designed	S.CLEAVER
Drafting Check	S.KIM	Design Check	S.CLEAVER
Approved			
Date	23/06/2020		
Scale	1:500 @ A3 SIZE		

Client **AUCKLAND TRANSPORT**  
 Project **MANUREWA RSM - STAGE 2**  
**MCDIVITT STREET**  
**CONCEPT PLAN**

Original Size **A3** Project No: **T20038** Drawing No: **R1-1503** Rev: **A**

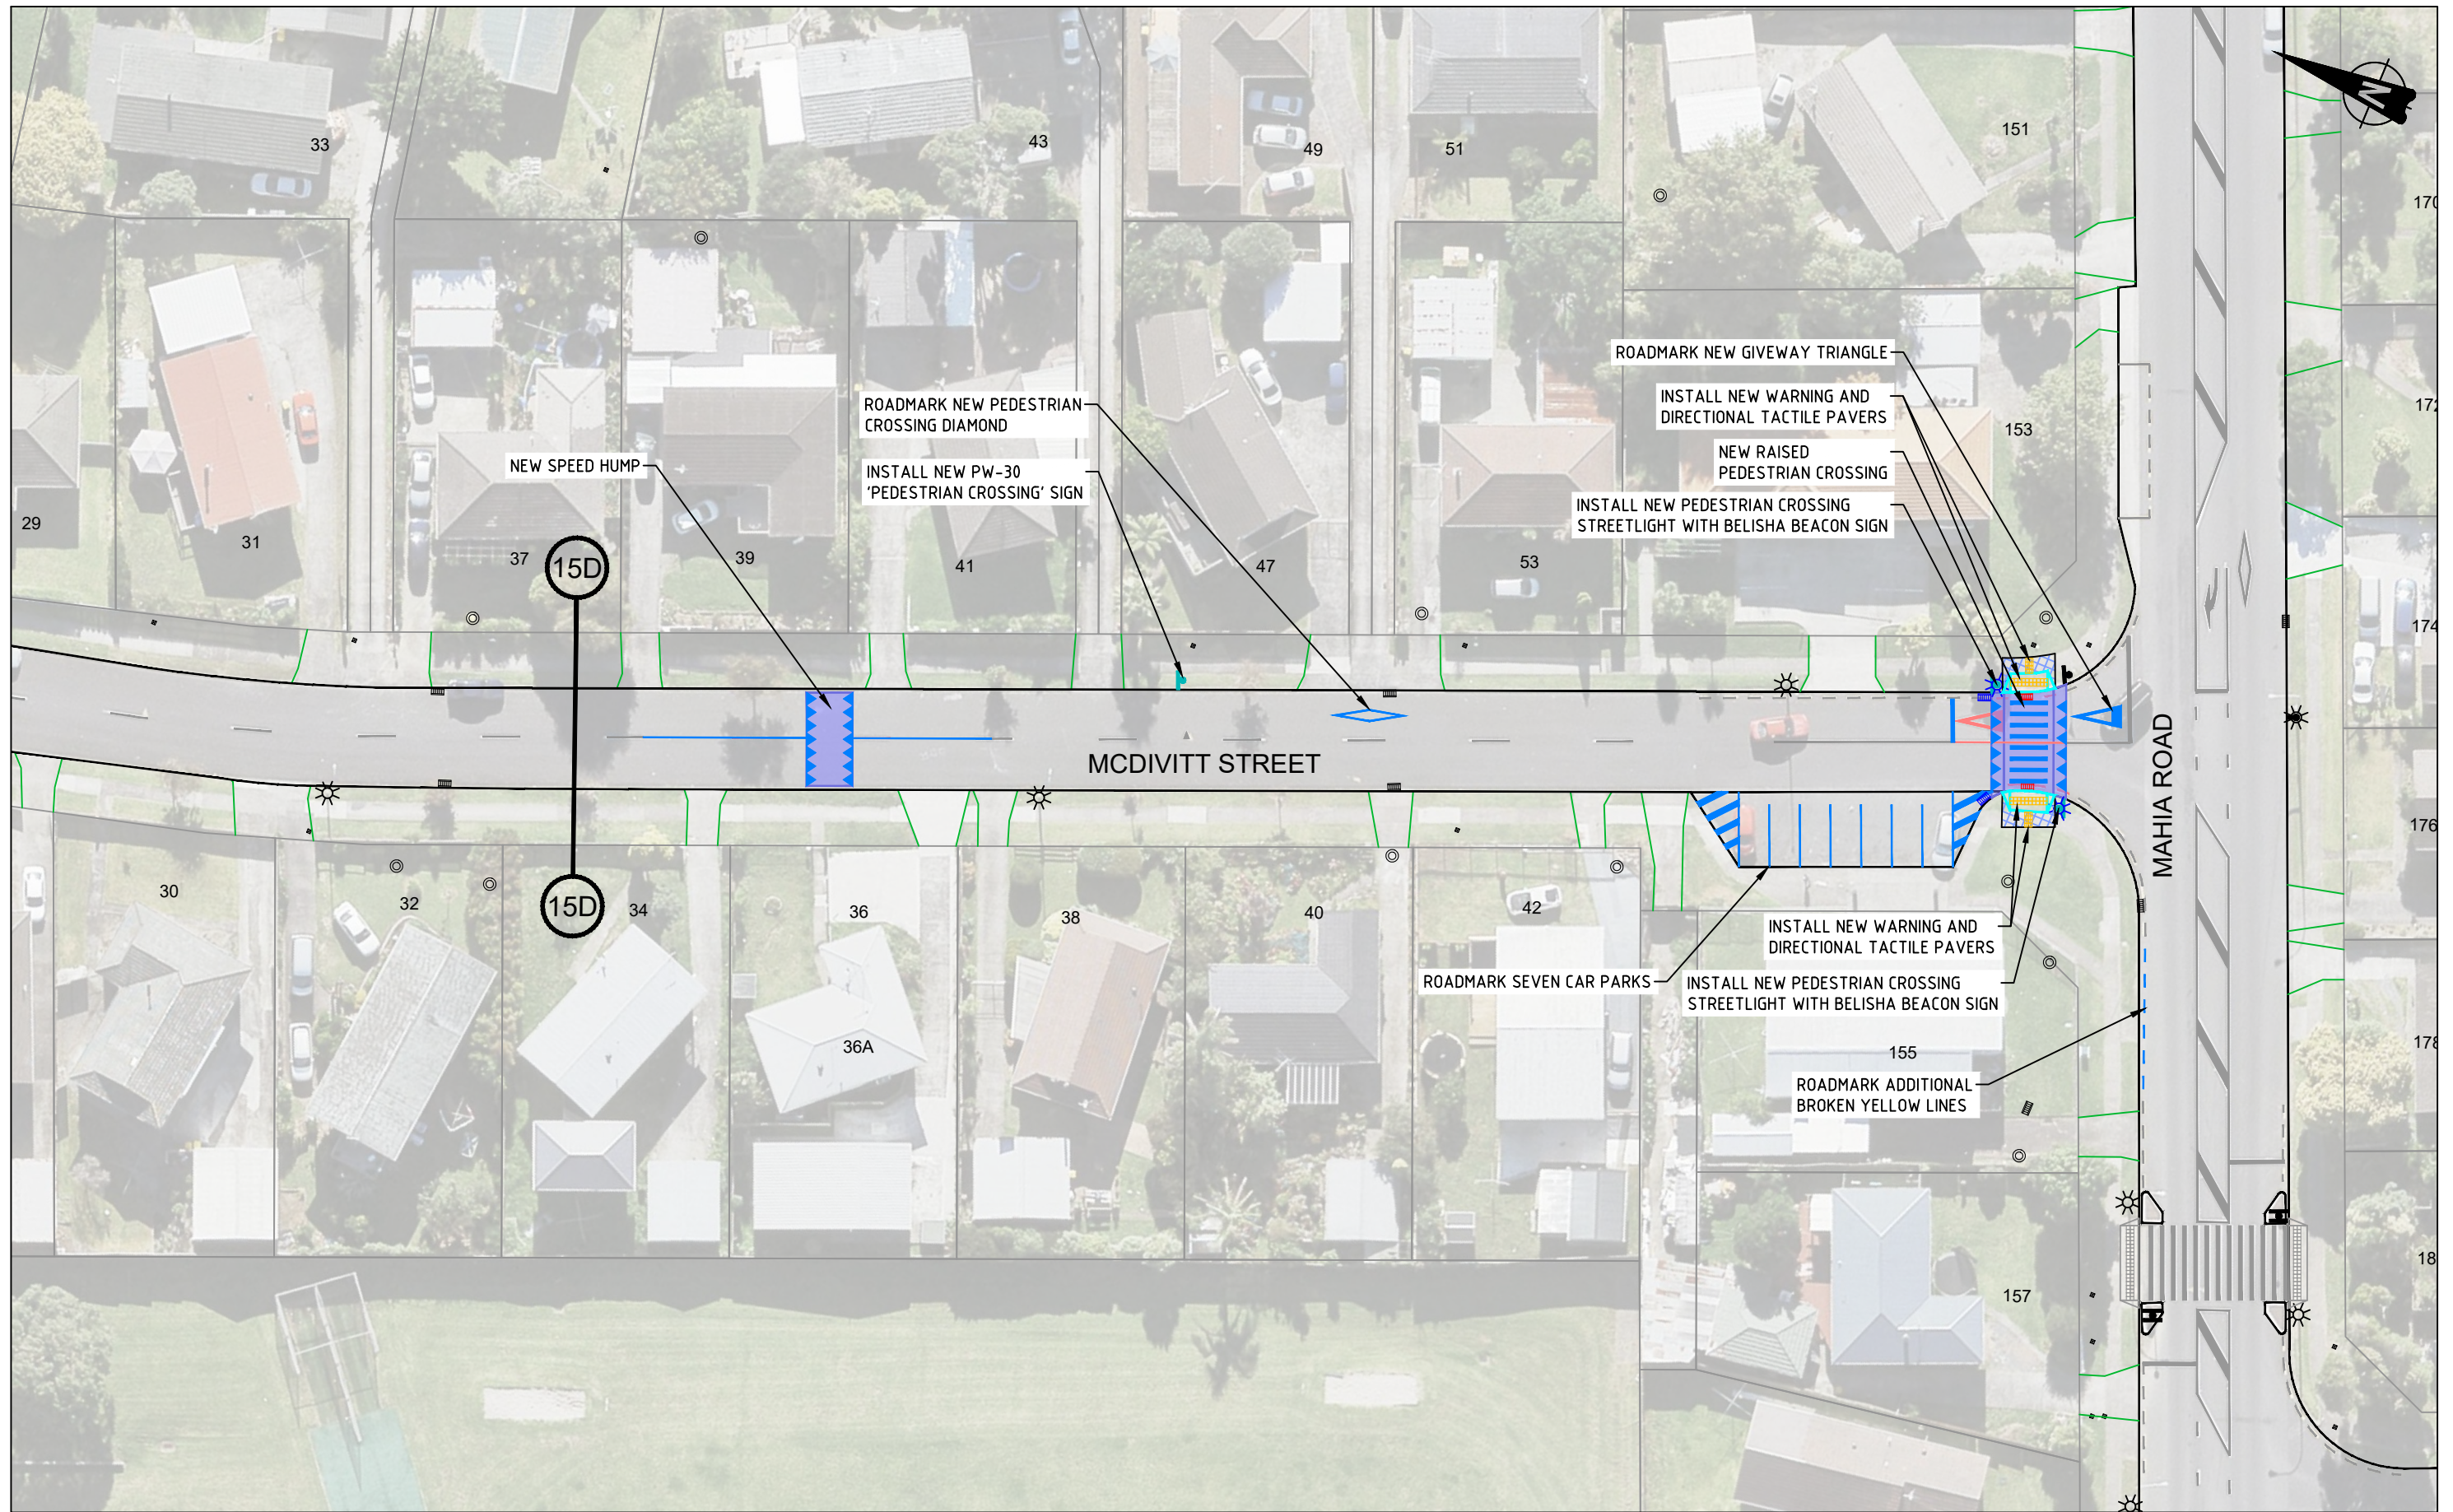

**PRELIMINARY DESIGN**

No	Revision	Note: * indicates signatures on original issue of drawing or last revision of drawing	Drawn	Checked	Approved	Date
A	FIRST ISSUE		EY	SC	SC	06/20

FOR:




An Auckland Council Organisation

BY:



**TRAFFIC ENGINEERING SOLUTIONS LIMITED**  
 Traffic Engineering Solutions Limited  
 PO Box 7237, Wellesley Street, Auckland 1036  
 P: 0800 837 583, E: info@tes.net.nz



Drawn	E.YU	Designed	S.CLEAVER
Drafting Check	S.KIM	Design Check	S.CLEAVER
Approved			
Date	23/06/2020		
Scale	1:500 @ A3 SIZE		

Client **AUCKLAND TRANSPORT**  
 Project **MANUREWA RSM - STAGE 2**  
**MCDIVITT STREET**  
**CONCEPT PLAN**

Original Size **A3** Project No: **T20038** Drawing No: **R1-1504** Rev: **A**