




MANUREWA RESIDENTIAL SPEED MANAGEMENT - STAGE 2

PRELIMINARY CONCEPT

PREPARED FOR:



PROJECT NUMBER: T20038
JUNE 2020

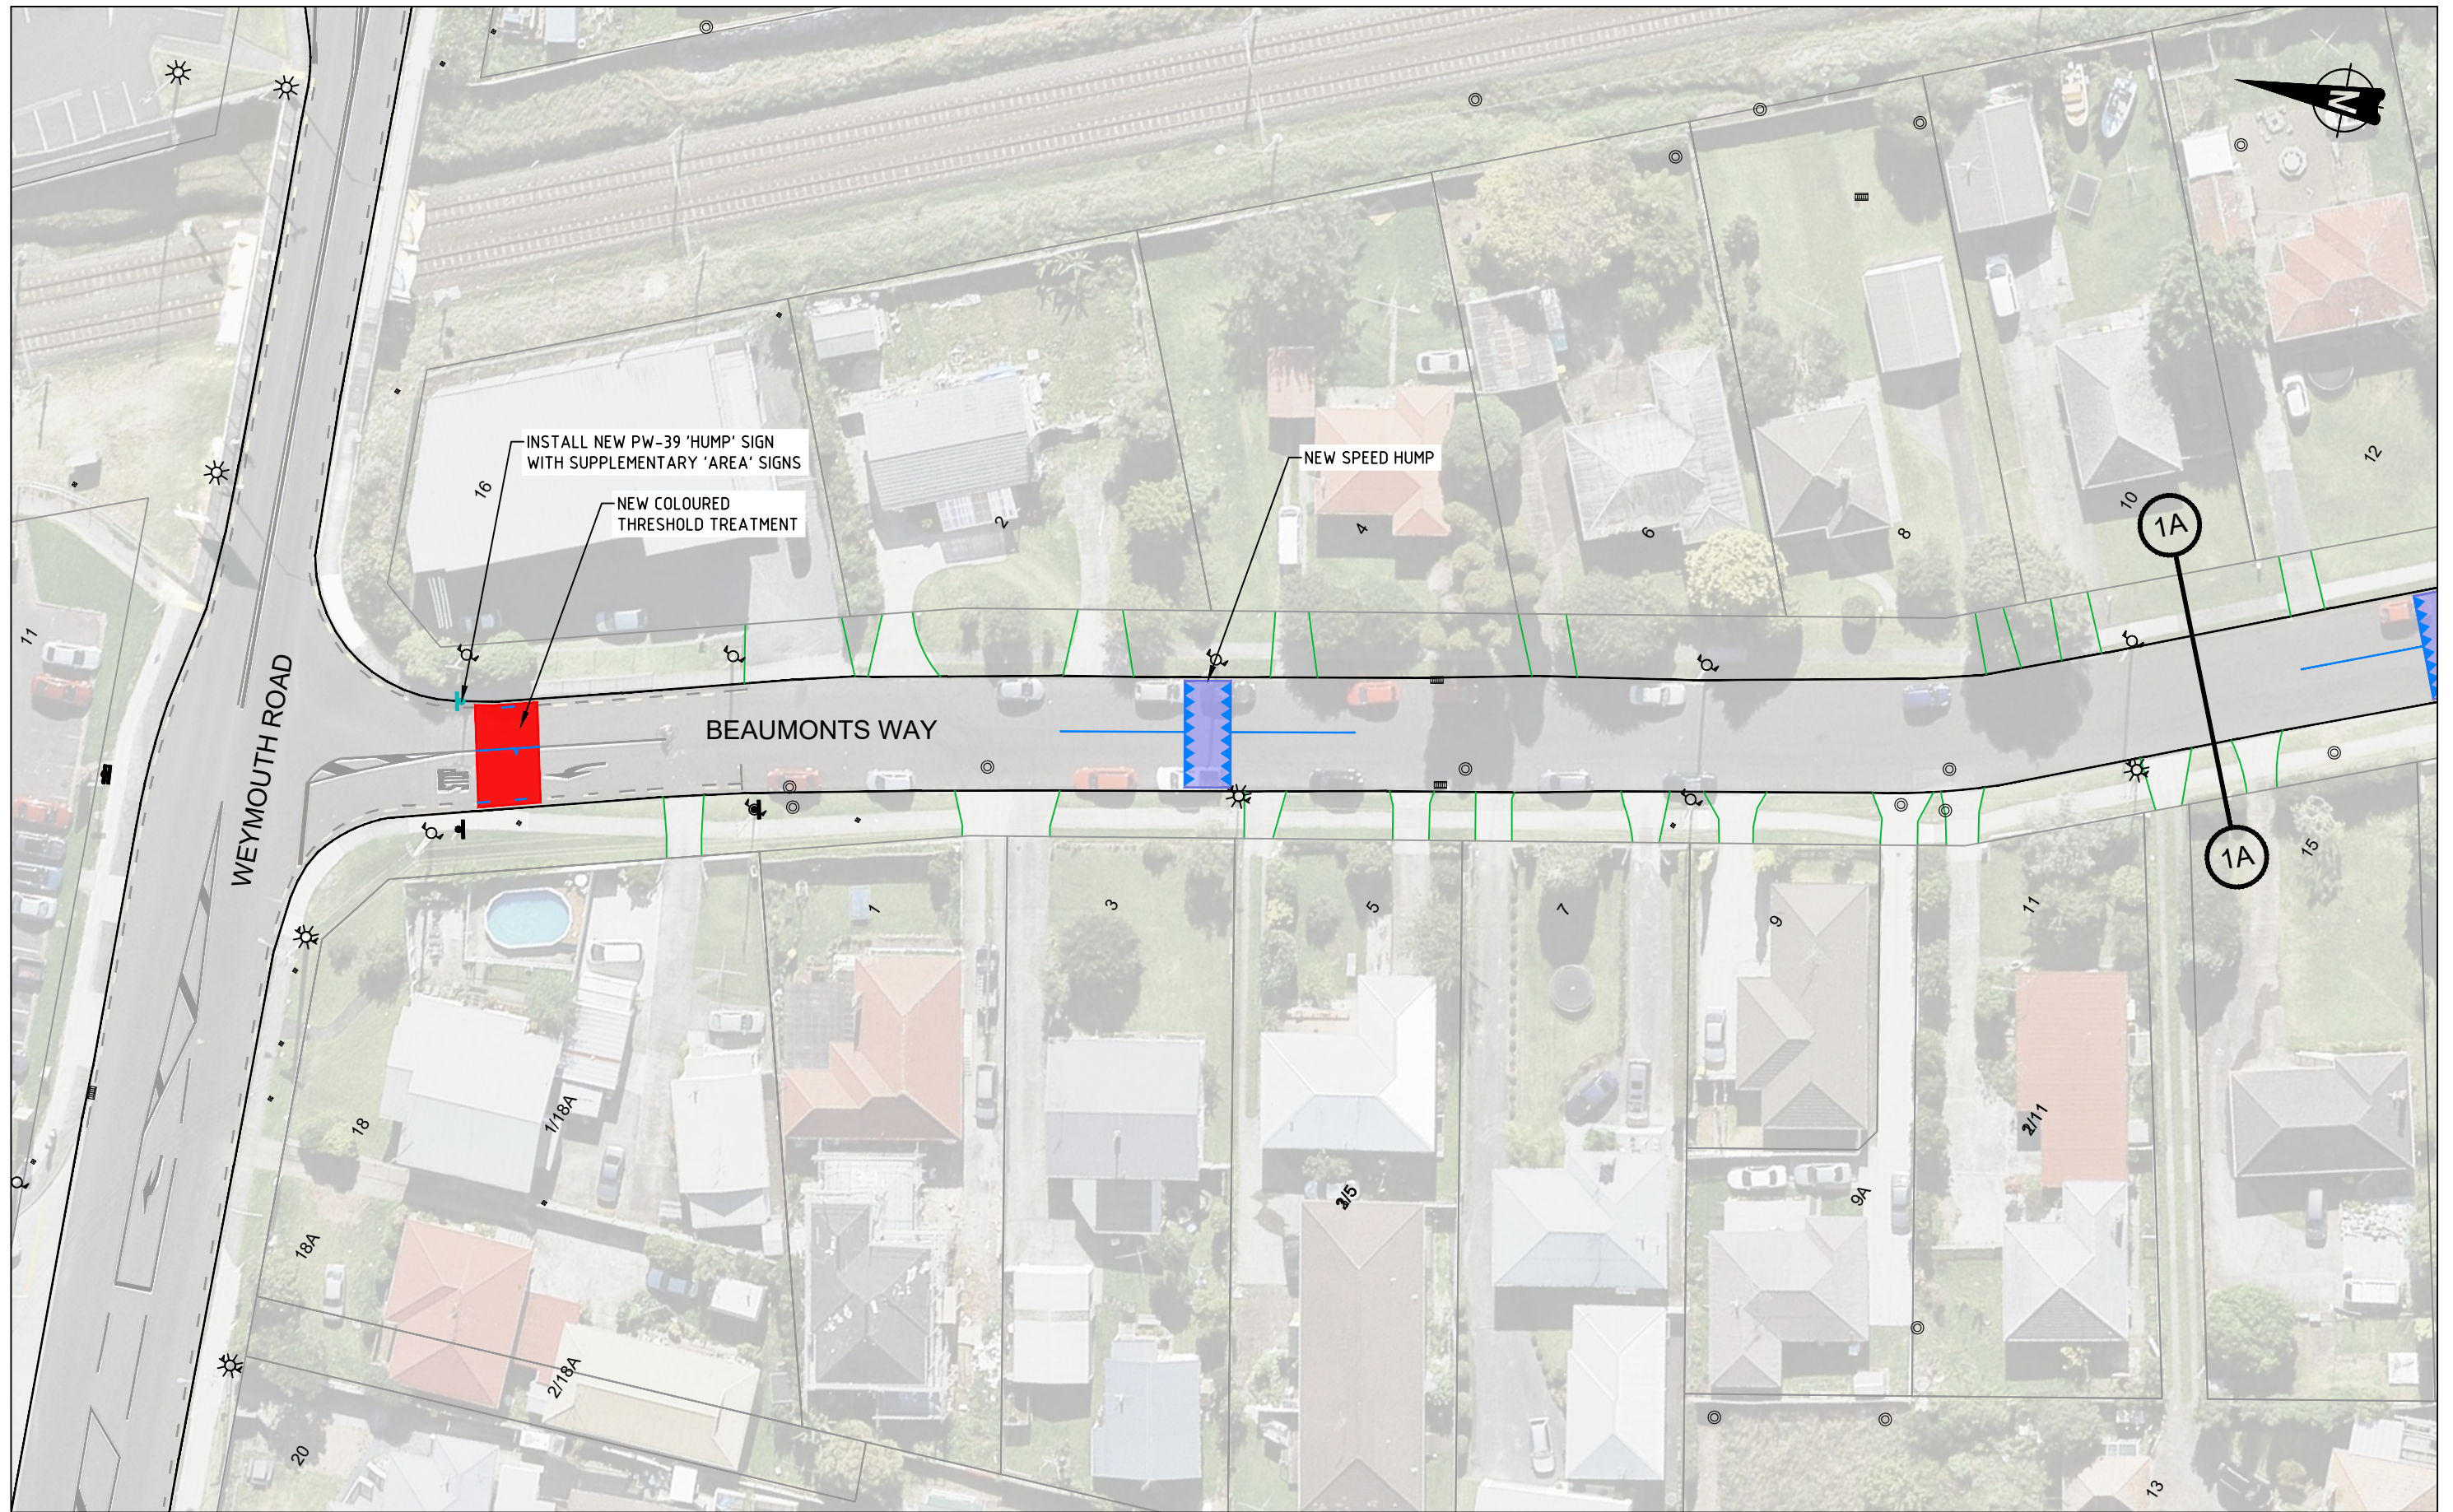

PRELIMINARY DESIGN

No	Revision	Note: * indicates signatures on original issue of drawing or last revision of drawing	Drawn	Checked	Approved	Date
A	FIRST ISSUE		SK	SC	SC	06/20




BY:

TRAFFIC ENGINEERING SOLUTIONS LIMITED
 Traffic Engineering Solutions Limited
 PO Box 7237, Wellesley Street, Auckland 1036
 P: 0800 837 583, E: info@tes.net.nz



Drawn	S.KIM	Designed	S.CLEAVER
Drafting Check	S.CLEAVER	Design Check	S.CLEAVER
Approved			
Date	23/06/2020		
Scale	1:500 @ A3 SIZE		

Client **AUCKLAND TRANSPORT**
 Project **MANUREWA RSM - STAGE 2
 BEAUMONTS WAY
 CONCEPT PLAN**
 Original Size **A3** Project No: **T20038** Drawing No: **R1-101** Rev: **A**

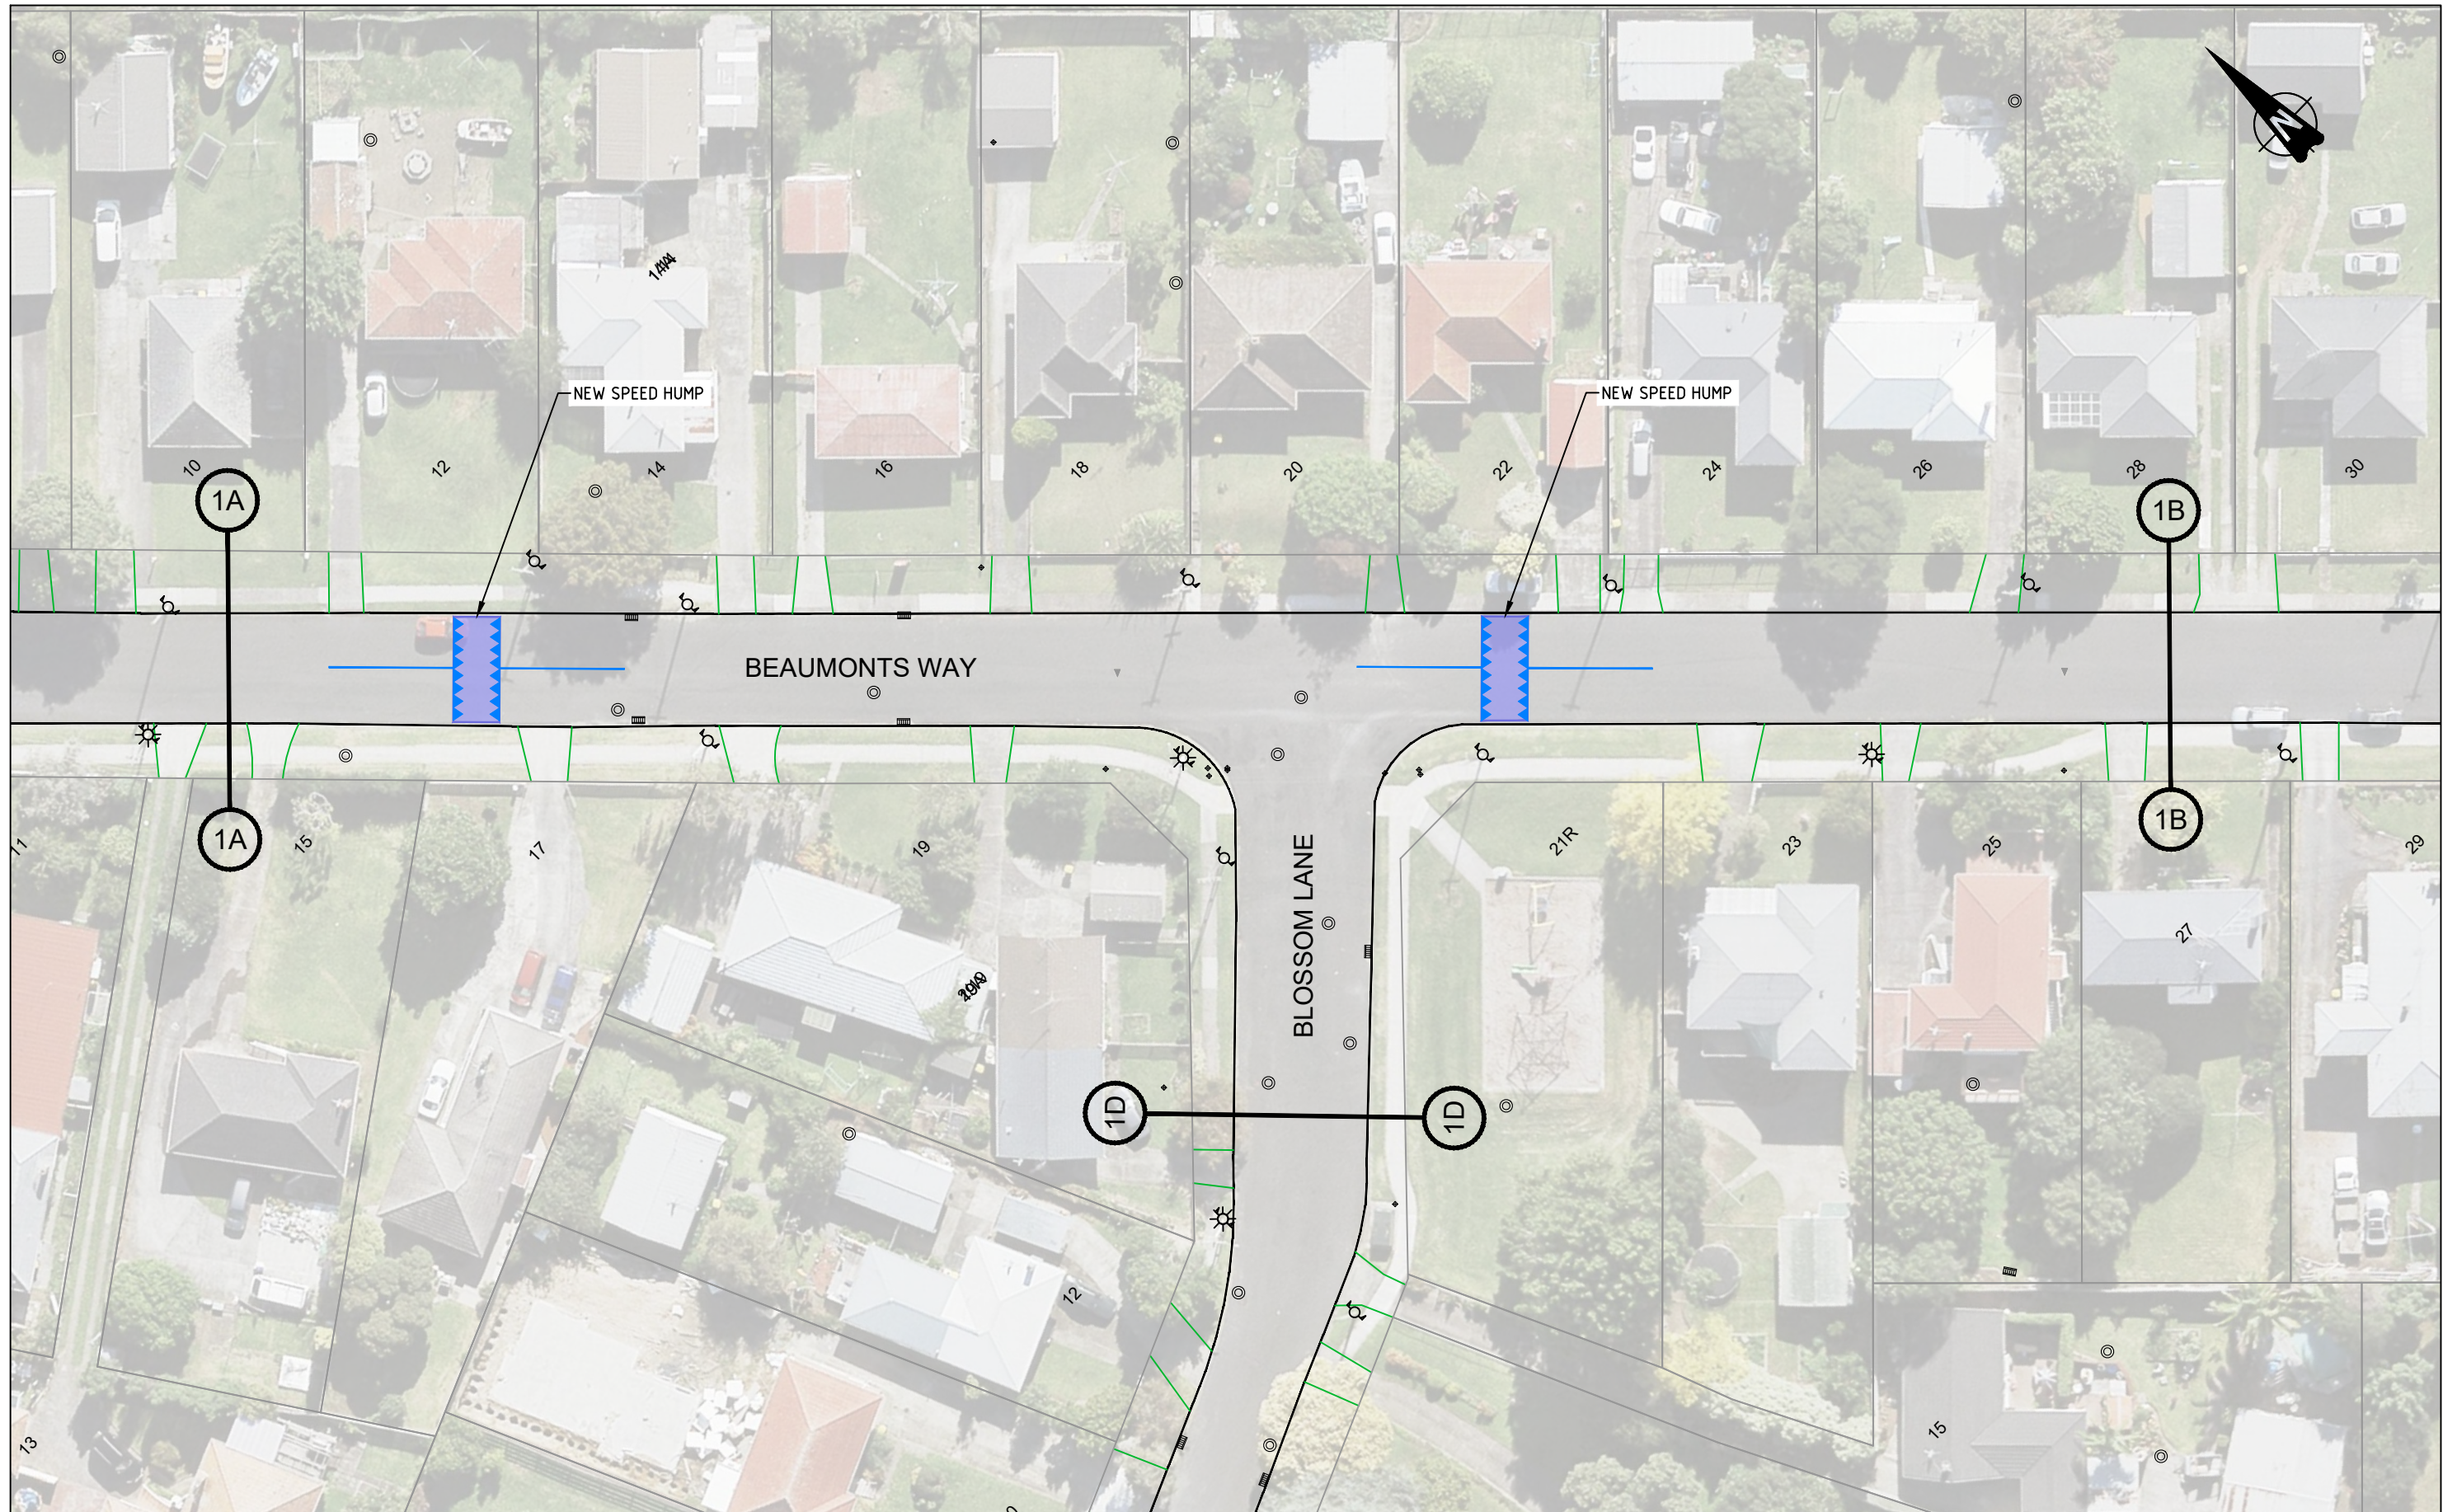

PRELIMINARY DESIGN

No	Revision	Note: * indicates signatures on original issue of drawing or last revision of drawing	Drawn	Checked	Approved	Date
A	FIRST ISSUE		SK	SC	SC	06/20




BY: **TRAFFIC ENGINEERING SOLUTIONS LIMITED**
 Traffic Engineering Solutions Limited
 PO Box 7237, Wellesley Street, Auckland 1036
 P: 0800 837 583, E: info@tes.net.nz



Drawn	S.KIM	Designed	S.CLEAVER
Drafting Check	S.CLEAVER	Design Check	S.CLEAVER
Approved			
Date	23/06/2020		
Scale	1:500 @ A3 SIZE		

Client **AUCKLAND TRANSPORT**
 Project **MANUREWA RSM - STAGE 2**
BEAUMONTS WAY
CONCEPT PLAN
 Original Size **A3** Project No: **T20038** Drawing No: **R1-102** Rev: **A**

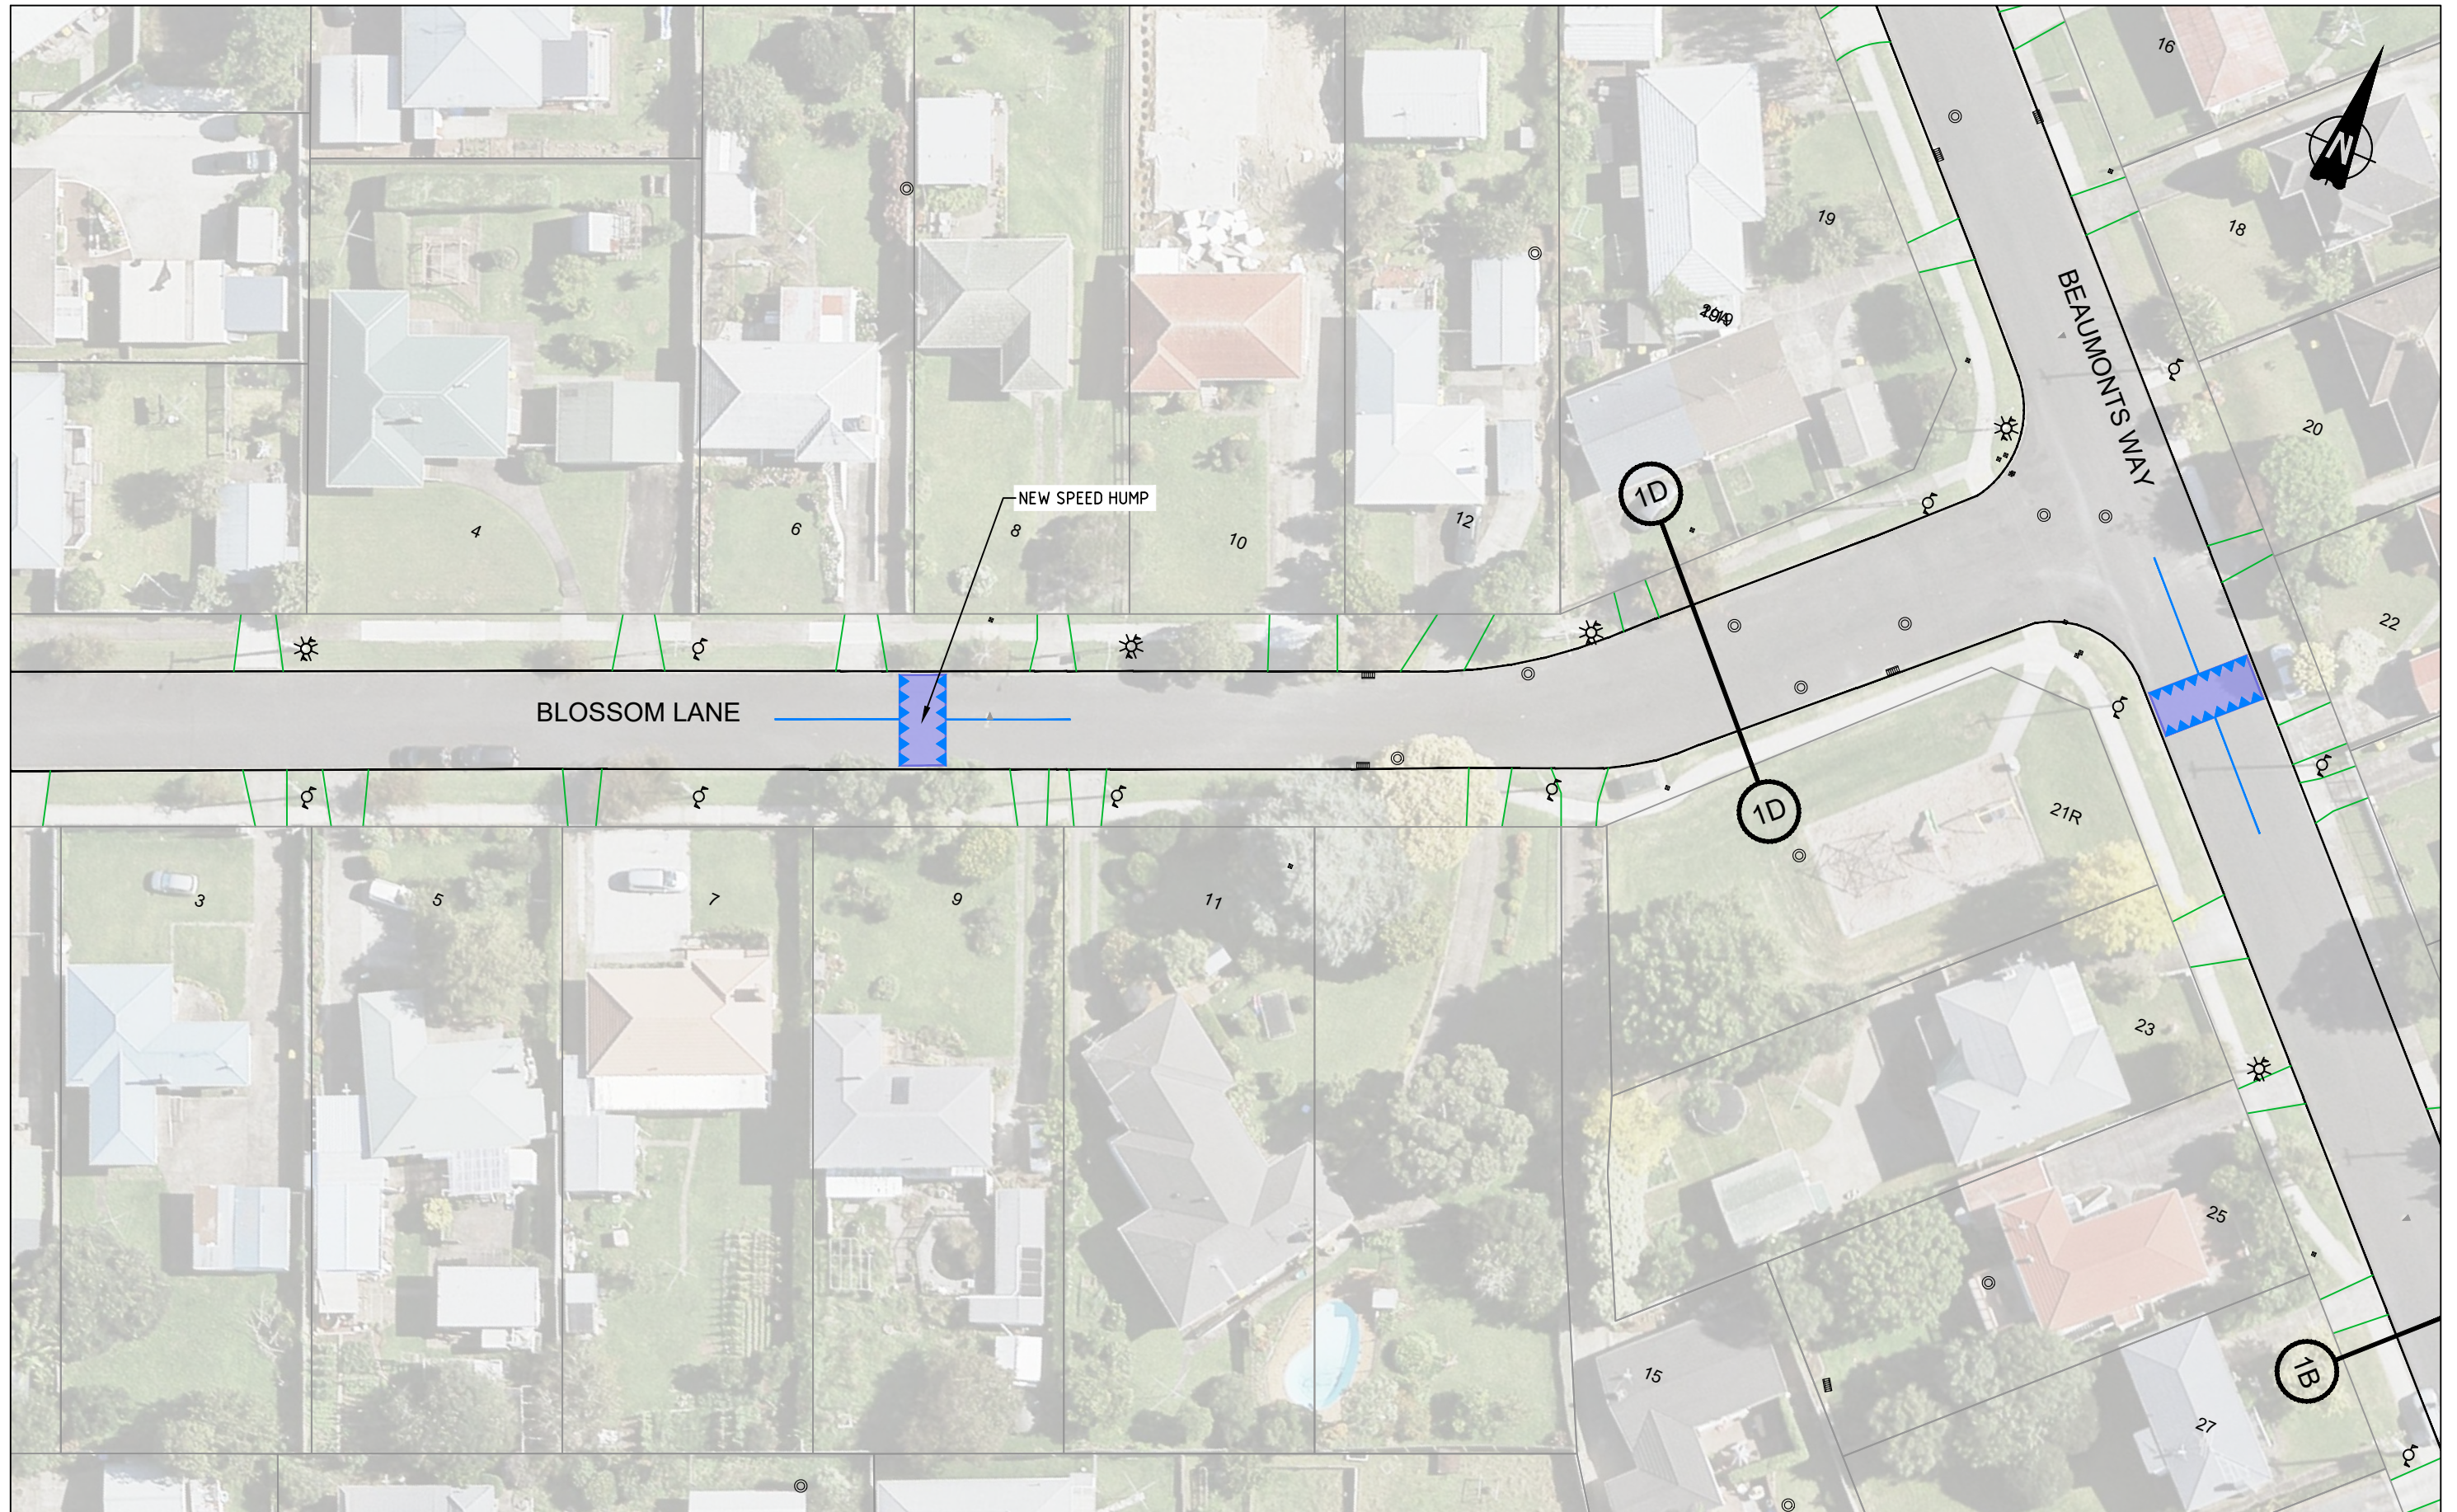

PRELIMINARY DESIGN

No	Revision	Note: * indicates signatures on original issue of drawing or last revision of drawing	Drawn	Checked	Approved	Date
A	FIRST ISSUE		SK	SC	SC	06/20

FOR:



An Auckland Council Organisation



BY:




TRAFFIC ENGINEERING SOLUTIONS LIMITED
 Traffic Engineering Solutions Limited
 PO Box 7237, Wellesley Street, Auckland 1036
 P: 0800 837 583, E: info@tes.net.nz



Drawn	S.KIM	Designed	S.CLEAVER
Drafting Check	S.CLEAVER	Design Check	S.CLEAVER
Approved			
Date	23/06/2020		
Scale	1:500 @ A3 SIZE		

Client **AUCKLAND TRANSPORT**
 Project **MANUREWA RSM - STAGE 2**
BLOSSOM LANE
CONCEPT PLAN

Original Size **A3** Project No: **T20038** Drawing No: **R1-103** Rev: **A**

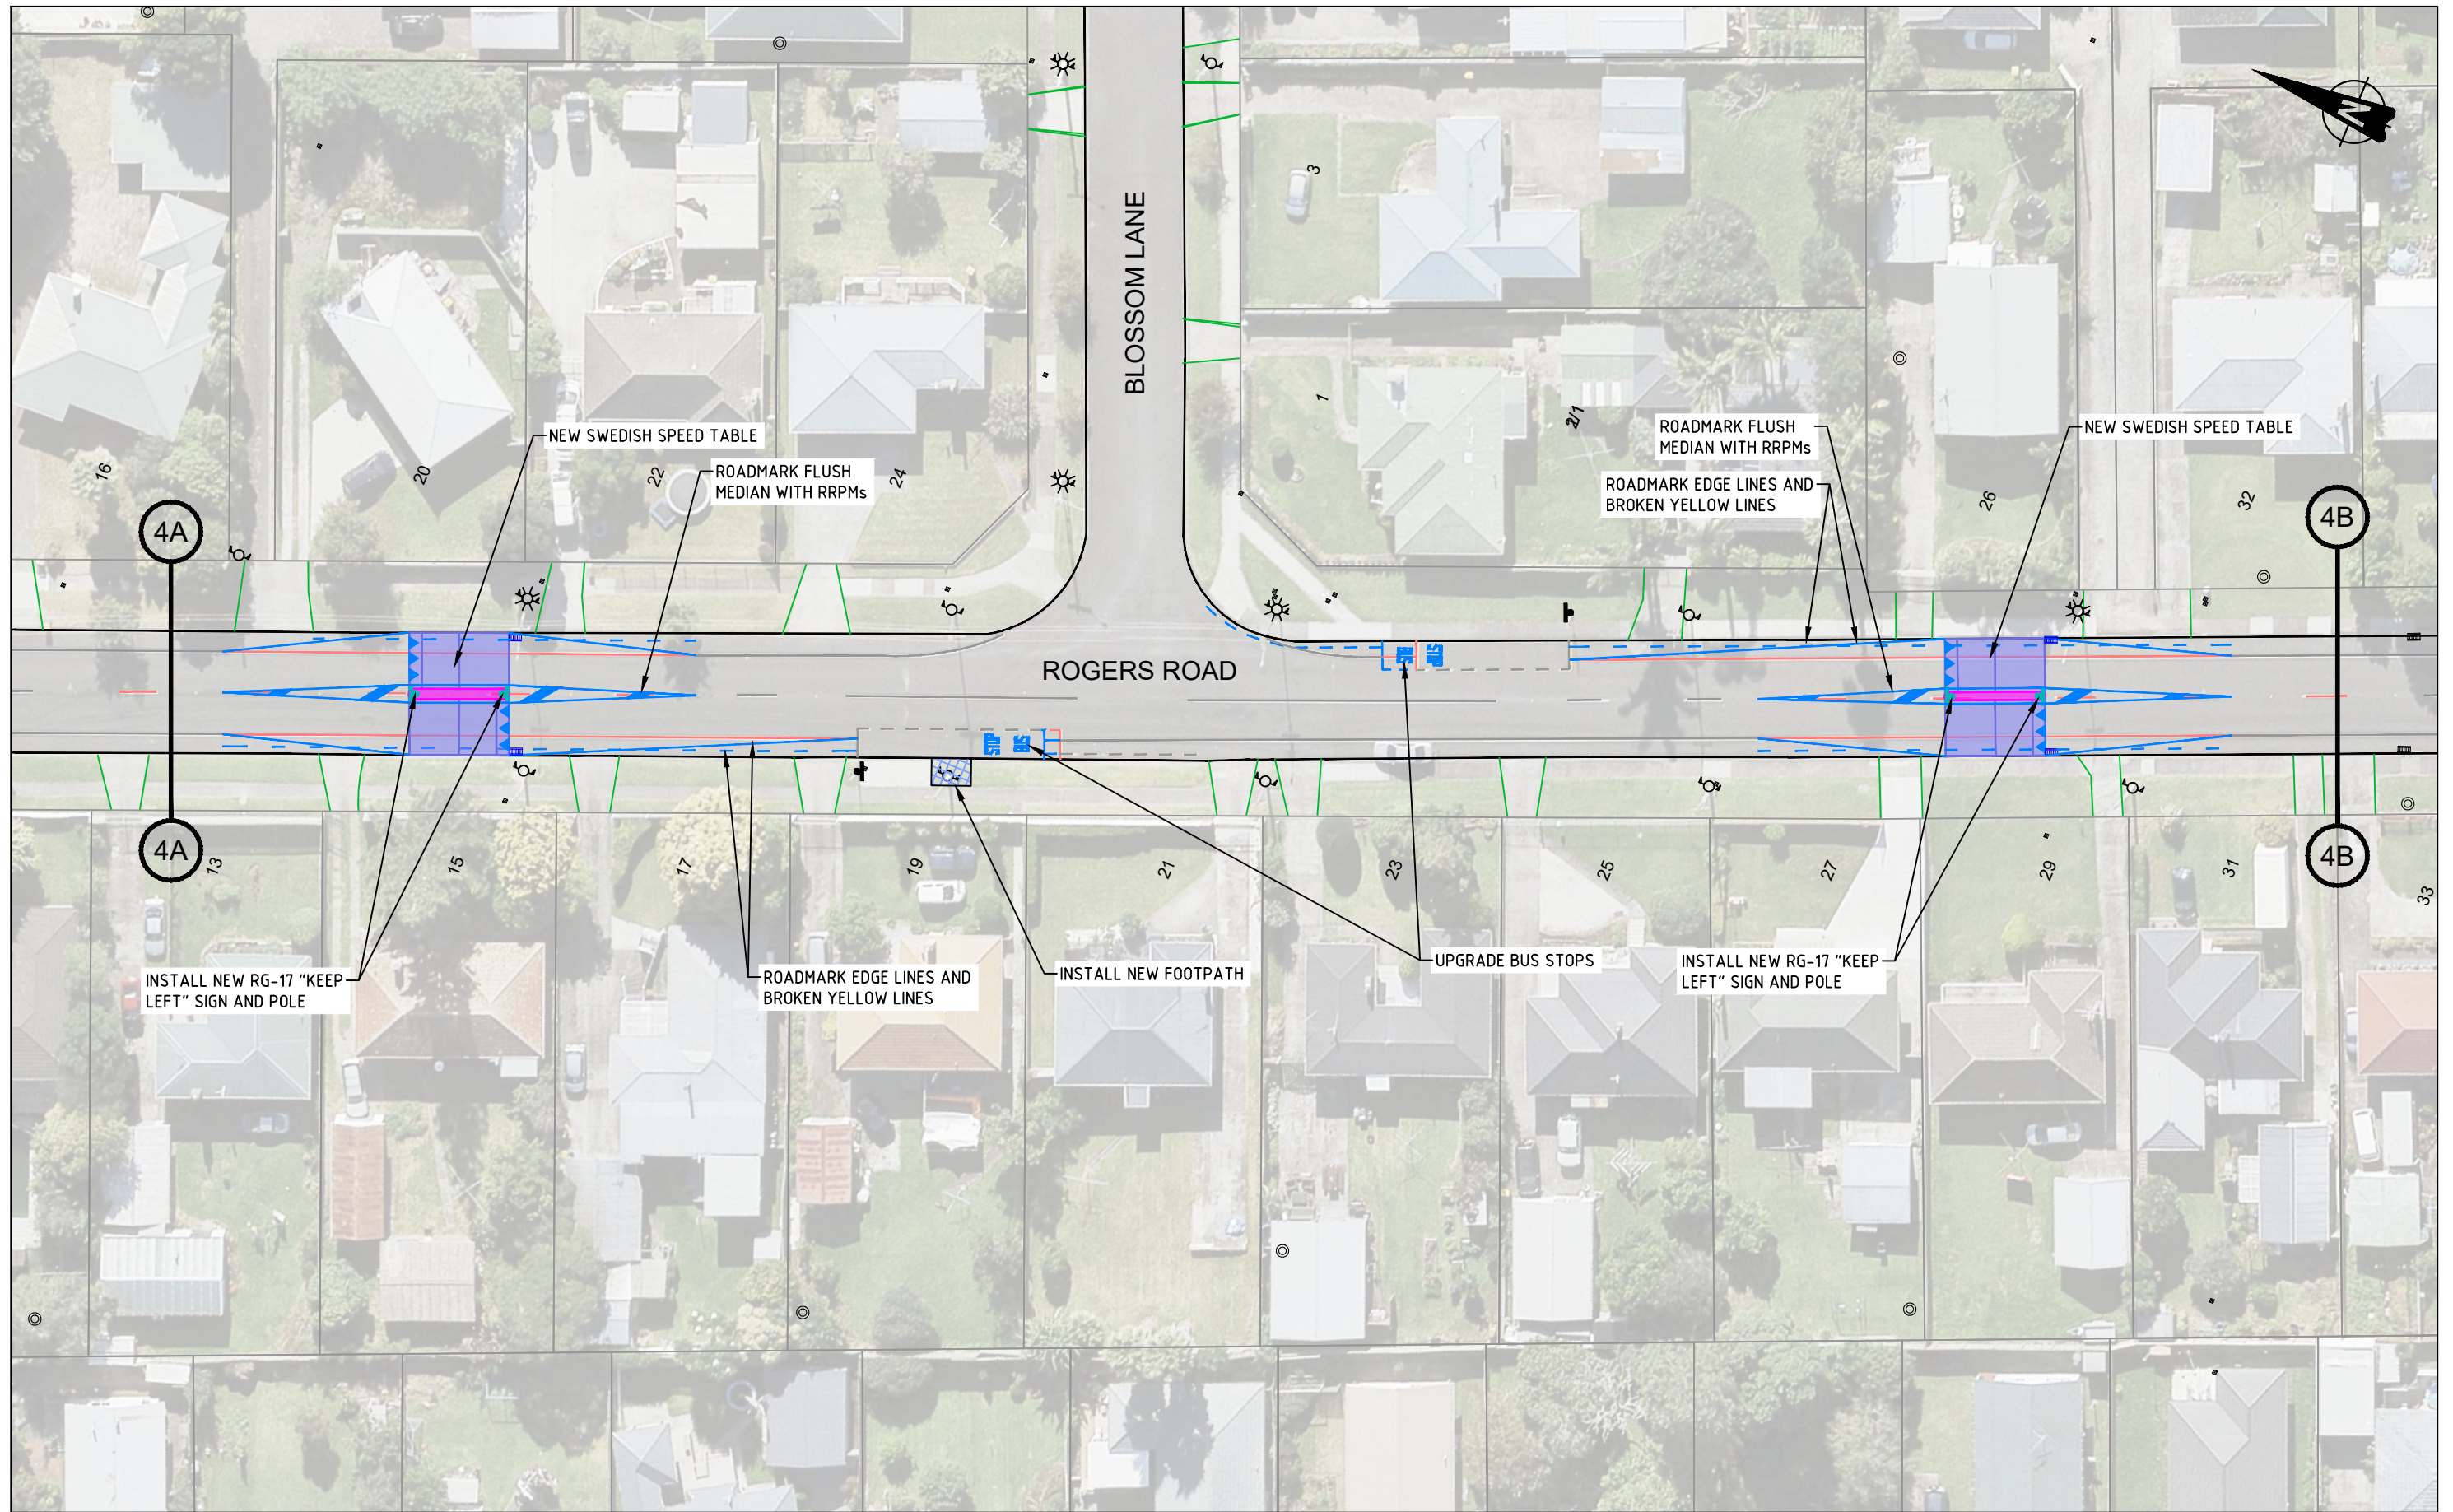

PRELIMINARY DESIGN

No	Revision	Note: * indicates signatures on original issue of drawing or last revision of drawing	Drawn	Checked	Approved	Date
A	FIRST ISSUE		SK	SC	SC	06/20




BY:

TRAFFIC ENGINEERING SOLUTIONS LIMITED
 Traffic Engineering Solutions Limited
 PO Box 7237, Wellesley Street, Auckland 1036
 P: 0800 837 583, E: info@tes.net.nz



Drawn	S.KIM	Designed	S.CLEAVER
Drafting Check	S.CLEAVER	Design Check	S.CLEAVER
Approved			
Date	23/06/2020		
Scale	1:500 @ A3 SIZE		

Client **AUCKLAND TRANSPORT**
 Project **MANUREWA RSM - STAGE 2**
ROGERS ROAD
CONCEPT PLAN
 Original Size **A3** Project No: **T20038** Drawing No: **R1-402** Rev: **A**

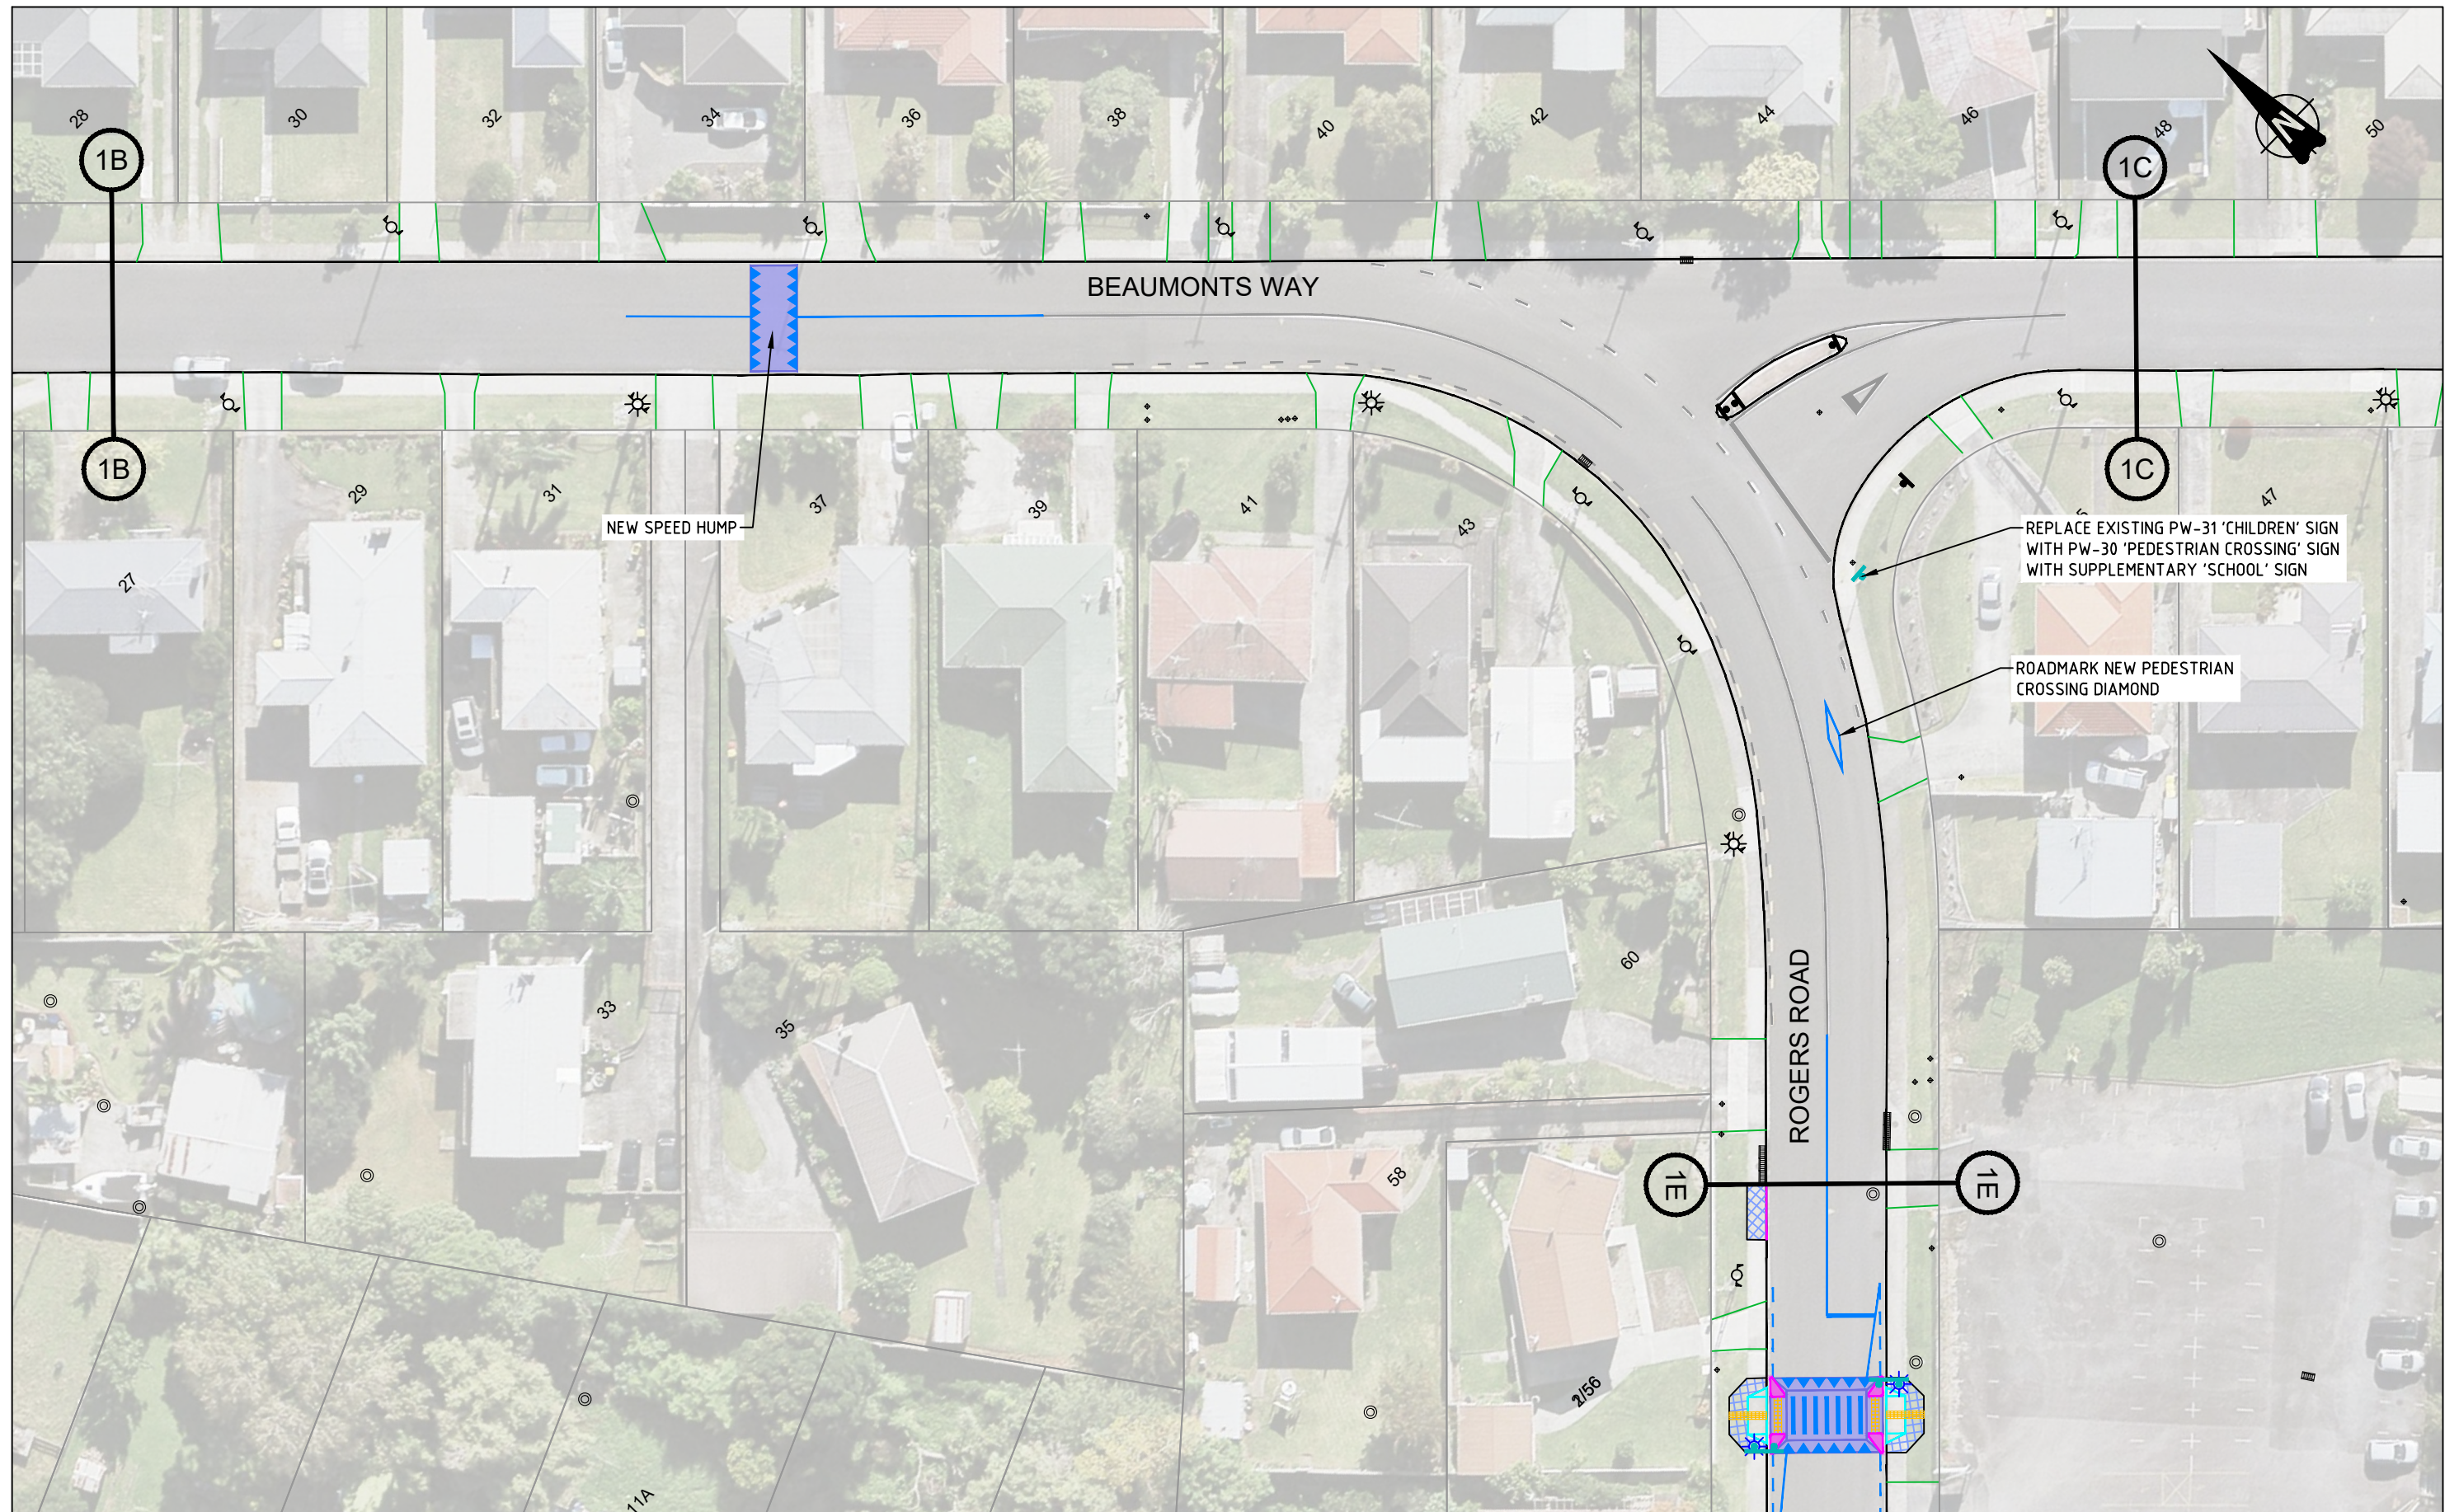

PRELIMINARY DESIGN

No	Revision	Note: * indicates signatures on original issue of drawing or last revision of drawing	Drawn	Checked	Approved	Date
A	FIRST ISSUE		SK	SC	SC	06/20

FOR:





An Auckland Council Organisation

BY:



TRAFFIC ENGINEERING SOLUTIONS LIMITED

Traffic Engineering Solutions Limited
PO Box 7237, Wellesley Street, Auckland 1036
P: 0800 837 583, E: info@tes.net.nz




SCALE 1:500 @ A3 SIZE

Drawn	S.KIM	Designed	S.CLEAVER
Drafting Check	S.CLEAVER	Design Check	S.CLEAVER
Approved			
Date	23/06/2020		
Scale	1:500 @ A3 SIZE		

Client **AUCKLAND TRANSPORT**
Project **MANUREWA RSM - STAGE 2
BEAUMONTS WAY
CONCEPT PLAN**

Original Size **A3** Project No: **T20038** Drawing No: **R1-104** Rev: **A**

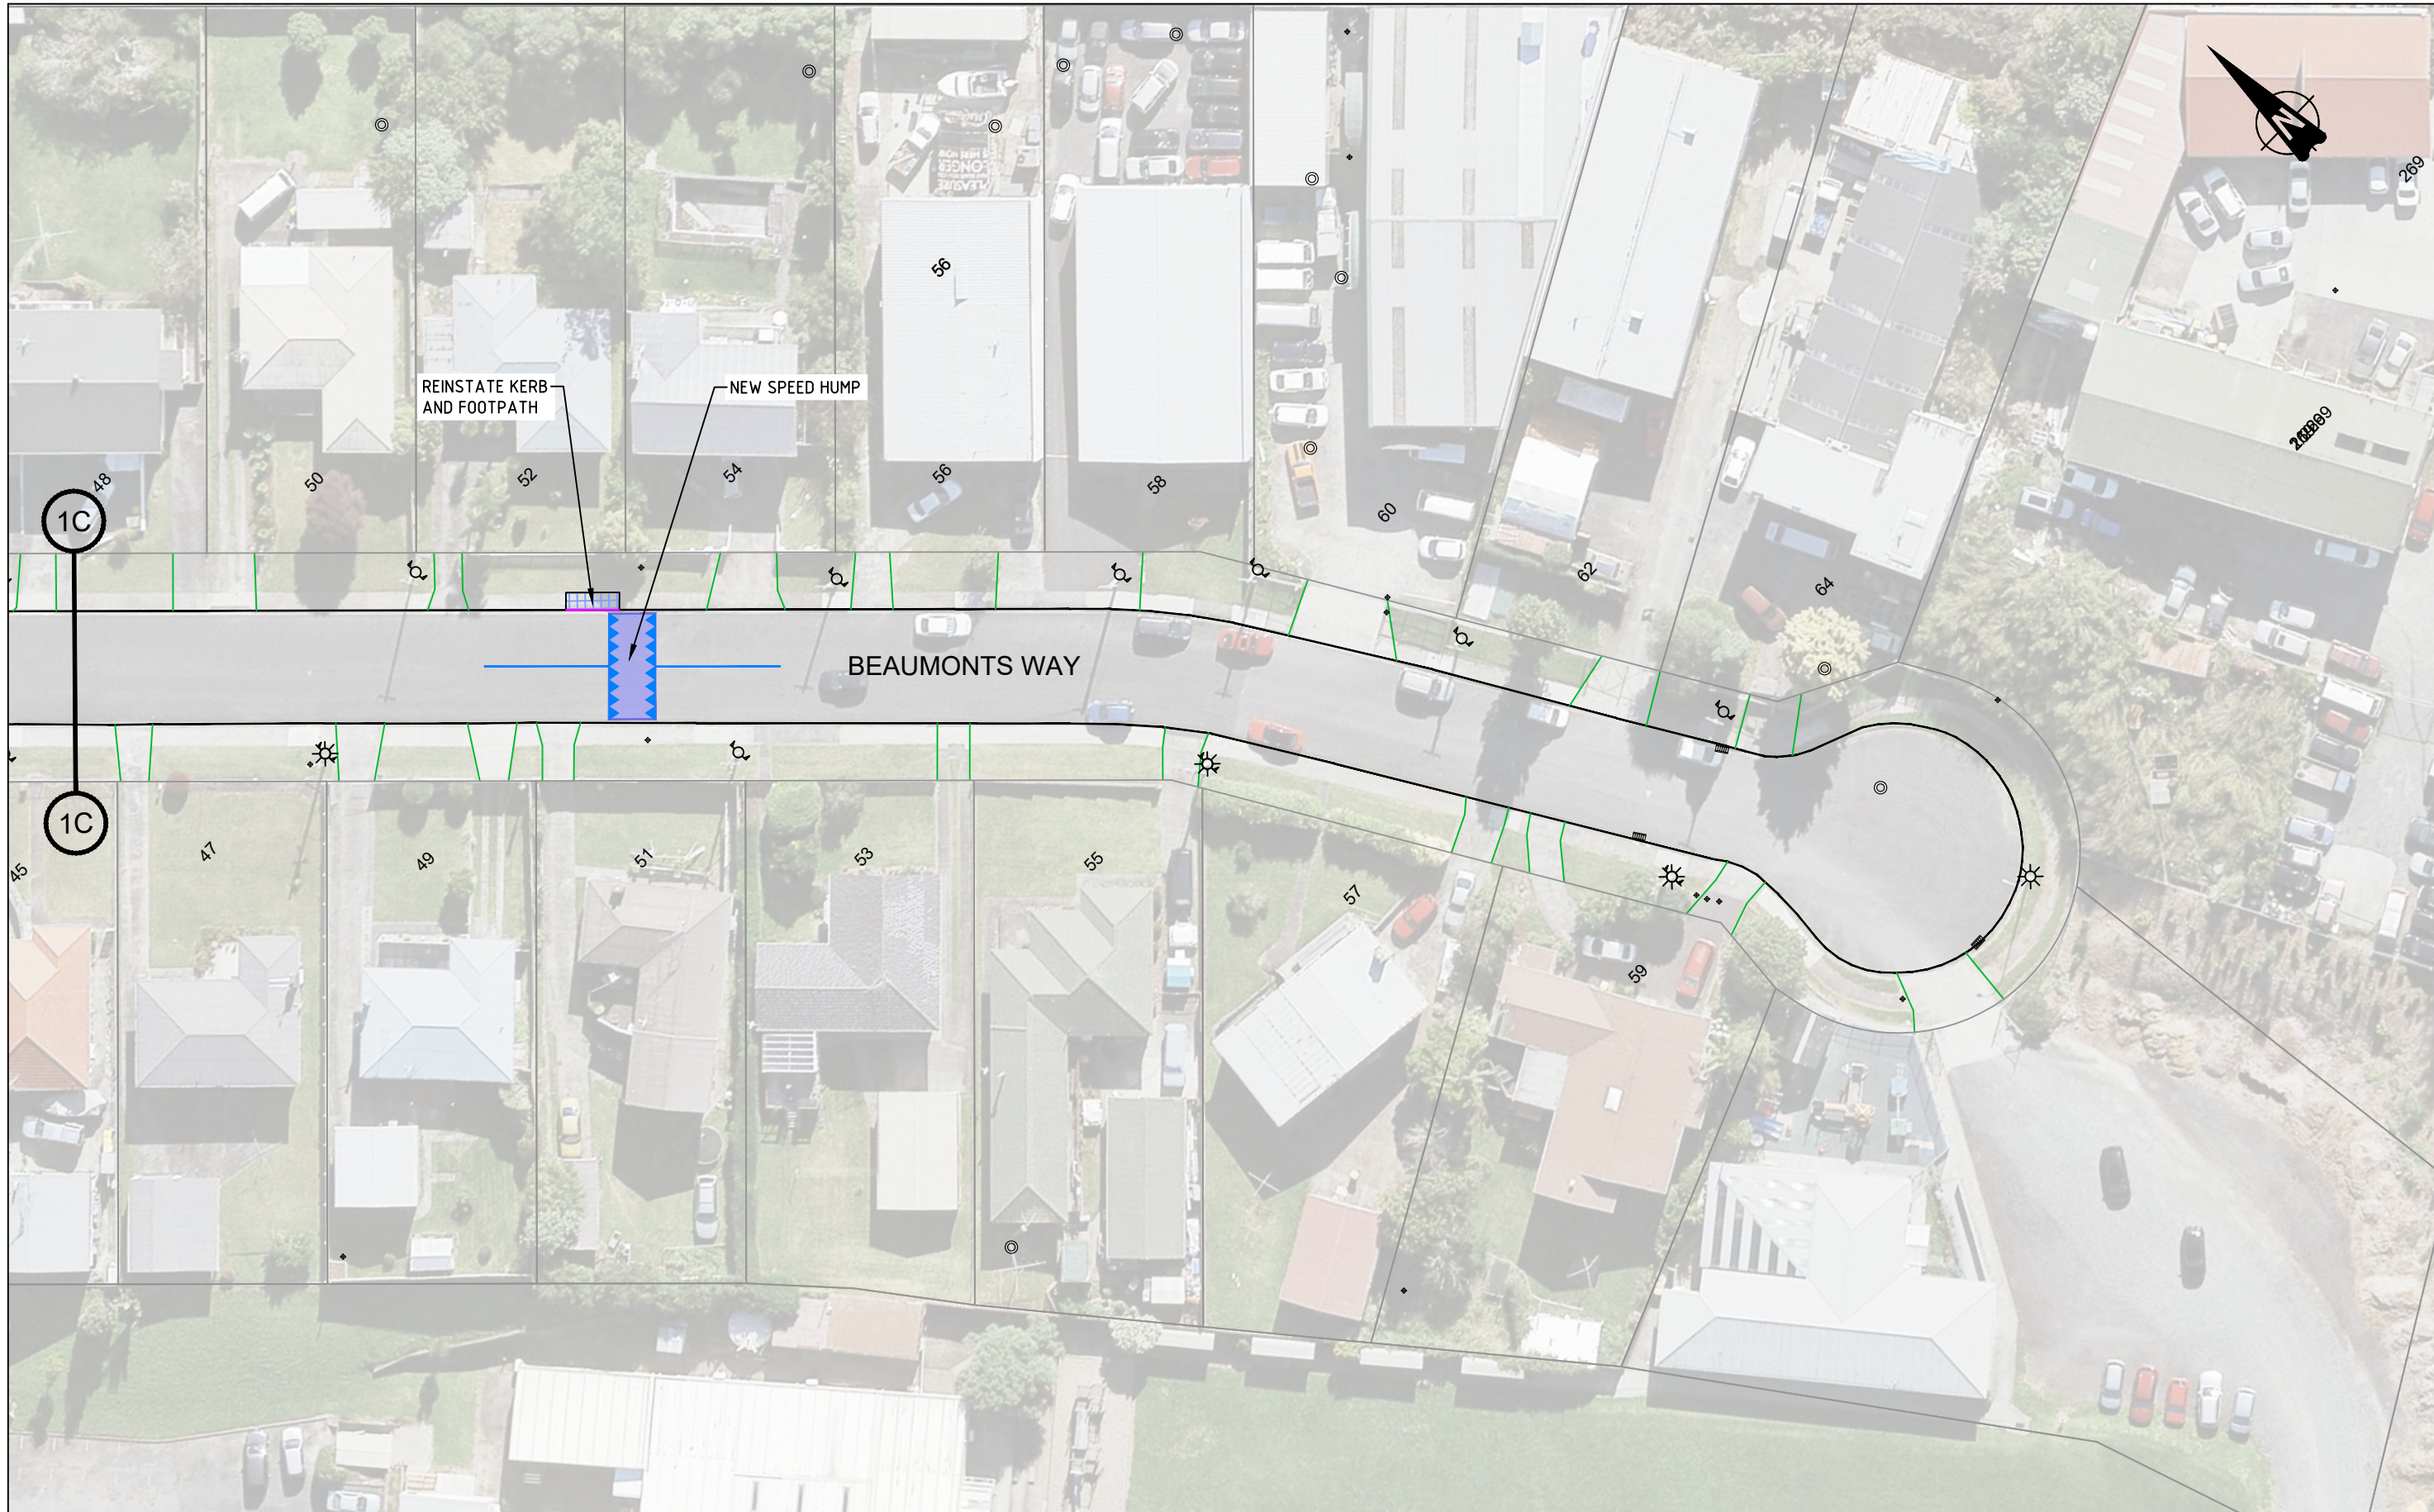

PRELIMINARY DESIGN

No	Revision	Note: * indicates signatures on original issue of drawing or last revision of drawing	Drawn	Checked	Approved	Date
A	FIRST ISSUE		SK	SC	SC	06/20

FOR:




An Auckland Council Organisation

BY:




TRAFFIC ENGINEERING SOLUTIONS LIMITED
 Traffic Engineering Solutions Limited
 PO Box 7237, Wellesley Street, Auckland 1036
 P: 0800 837 583, E: info@tes.net.nz



Drawn	S.KIM	Designed	S.CLEAVER
Drafting Check	S.CLEAVER	Design Check	S.CLEAVER
Approved			
Date	23/06/2020		
Scale	1:500 @ A3 SIZE		

Client **AUCKLAND TRANSPORT**
 Project **MANUREWA RSM - STAGE 2**
BEAUMONTS WAY
CONCEPT PLAN

Original Size **A3** Project No: **T20038** Drawing No: **R1-105** Rev: **A**

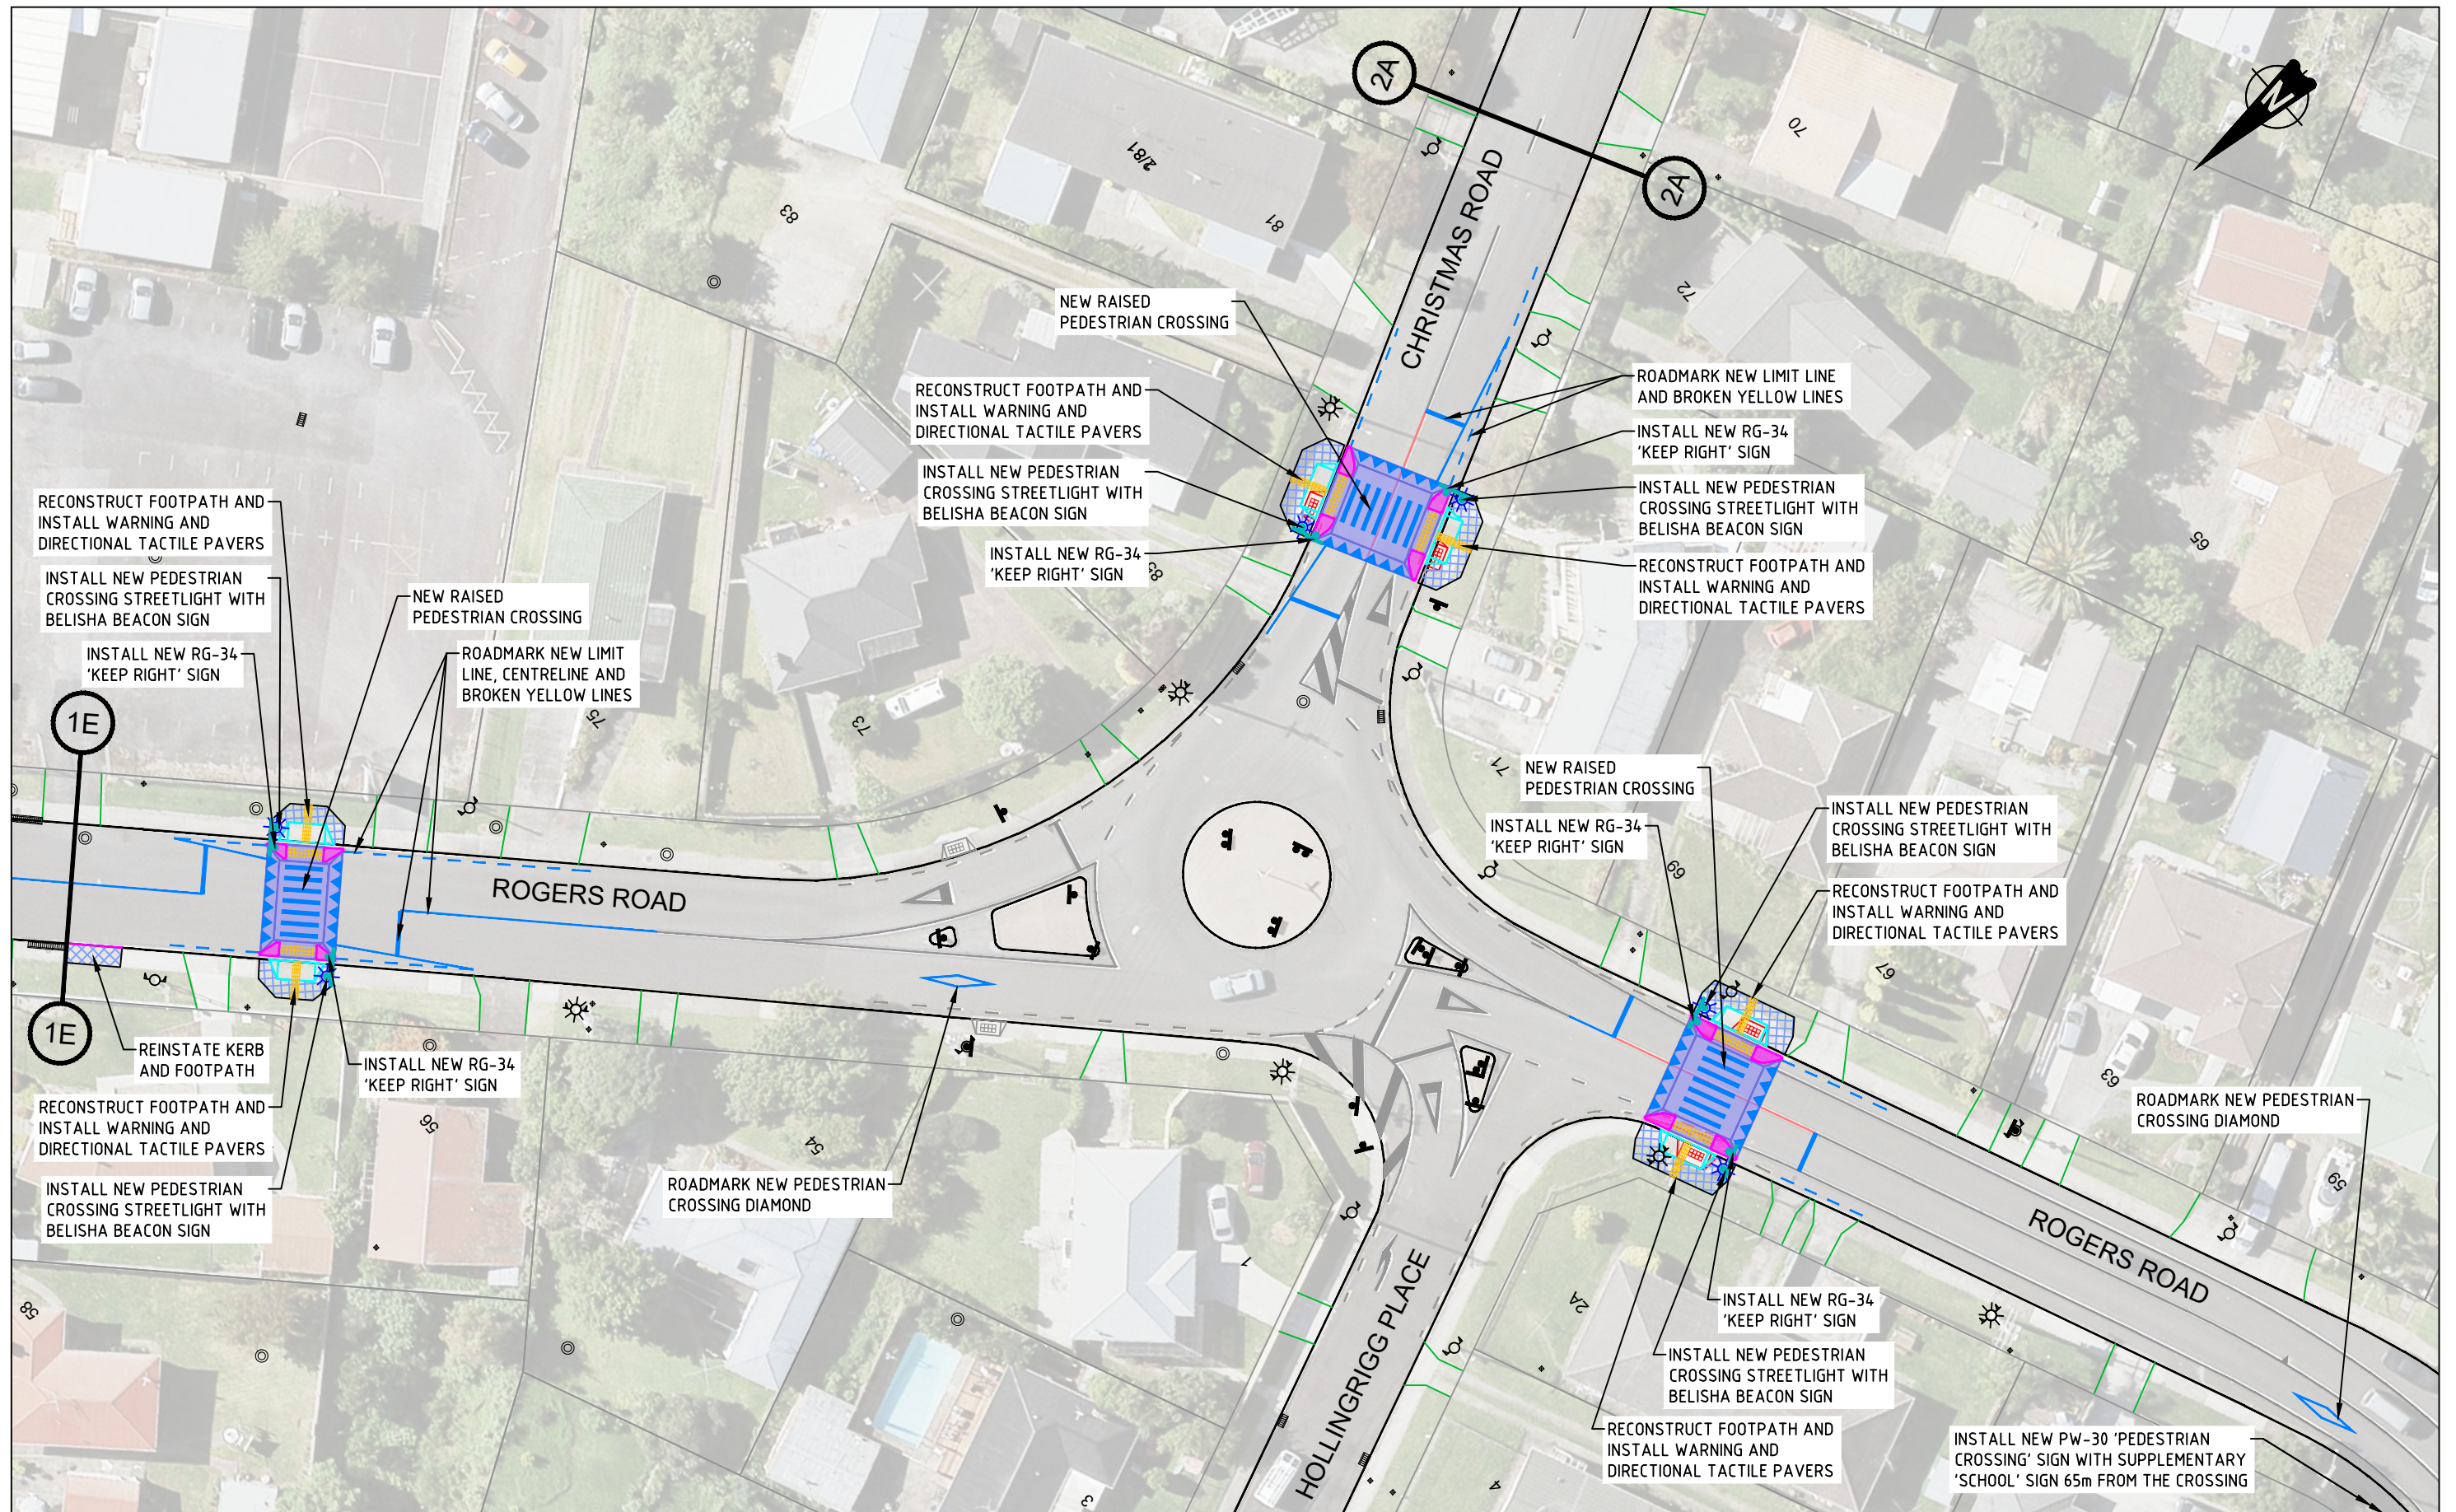

PRELIMINARY DESIGN

No	Revision	Note: * indicates signatures on original issue of drawing or last revision of drawing	Drawn	Checked	Approved	Date
A	FIRST ISSUE		SK	SC	SC	06/20




BY:

TRAFFIC ENGINEERING SOLUTIONS LIMITED
 Traffic Engineering Solutions Limited
 PO Box 7237, Wellesley Street, Auckland 1036
 P: 0800 837 583, E: info@tes.net.nz



Drawn	S.KIM	Designed	S.CLEAVER
Drafting Check	S.CLEAVER	Design Check	S.CLEAVER
Approved			
Date	23/06/2020		
Scale	1:500 @ A3 SIZE		

Client **AUCKLAND TRANSPORT**
 Project **MANUREWA RSM - STAGE 2 CHRISTMAS ROAD ROUNDABOUT CONCEPT PLAN**
 Original Size **A3** Project No: **T20038** Drawing No: **R1-201** Rev: **A**

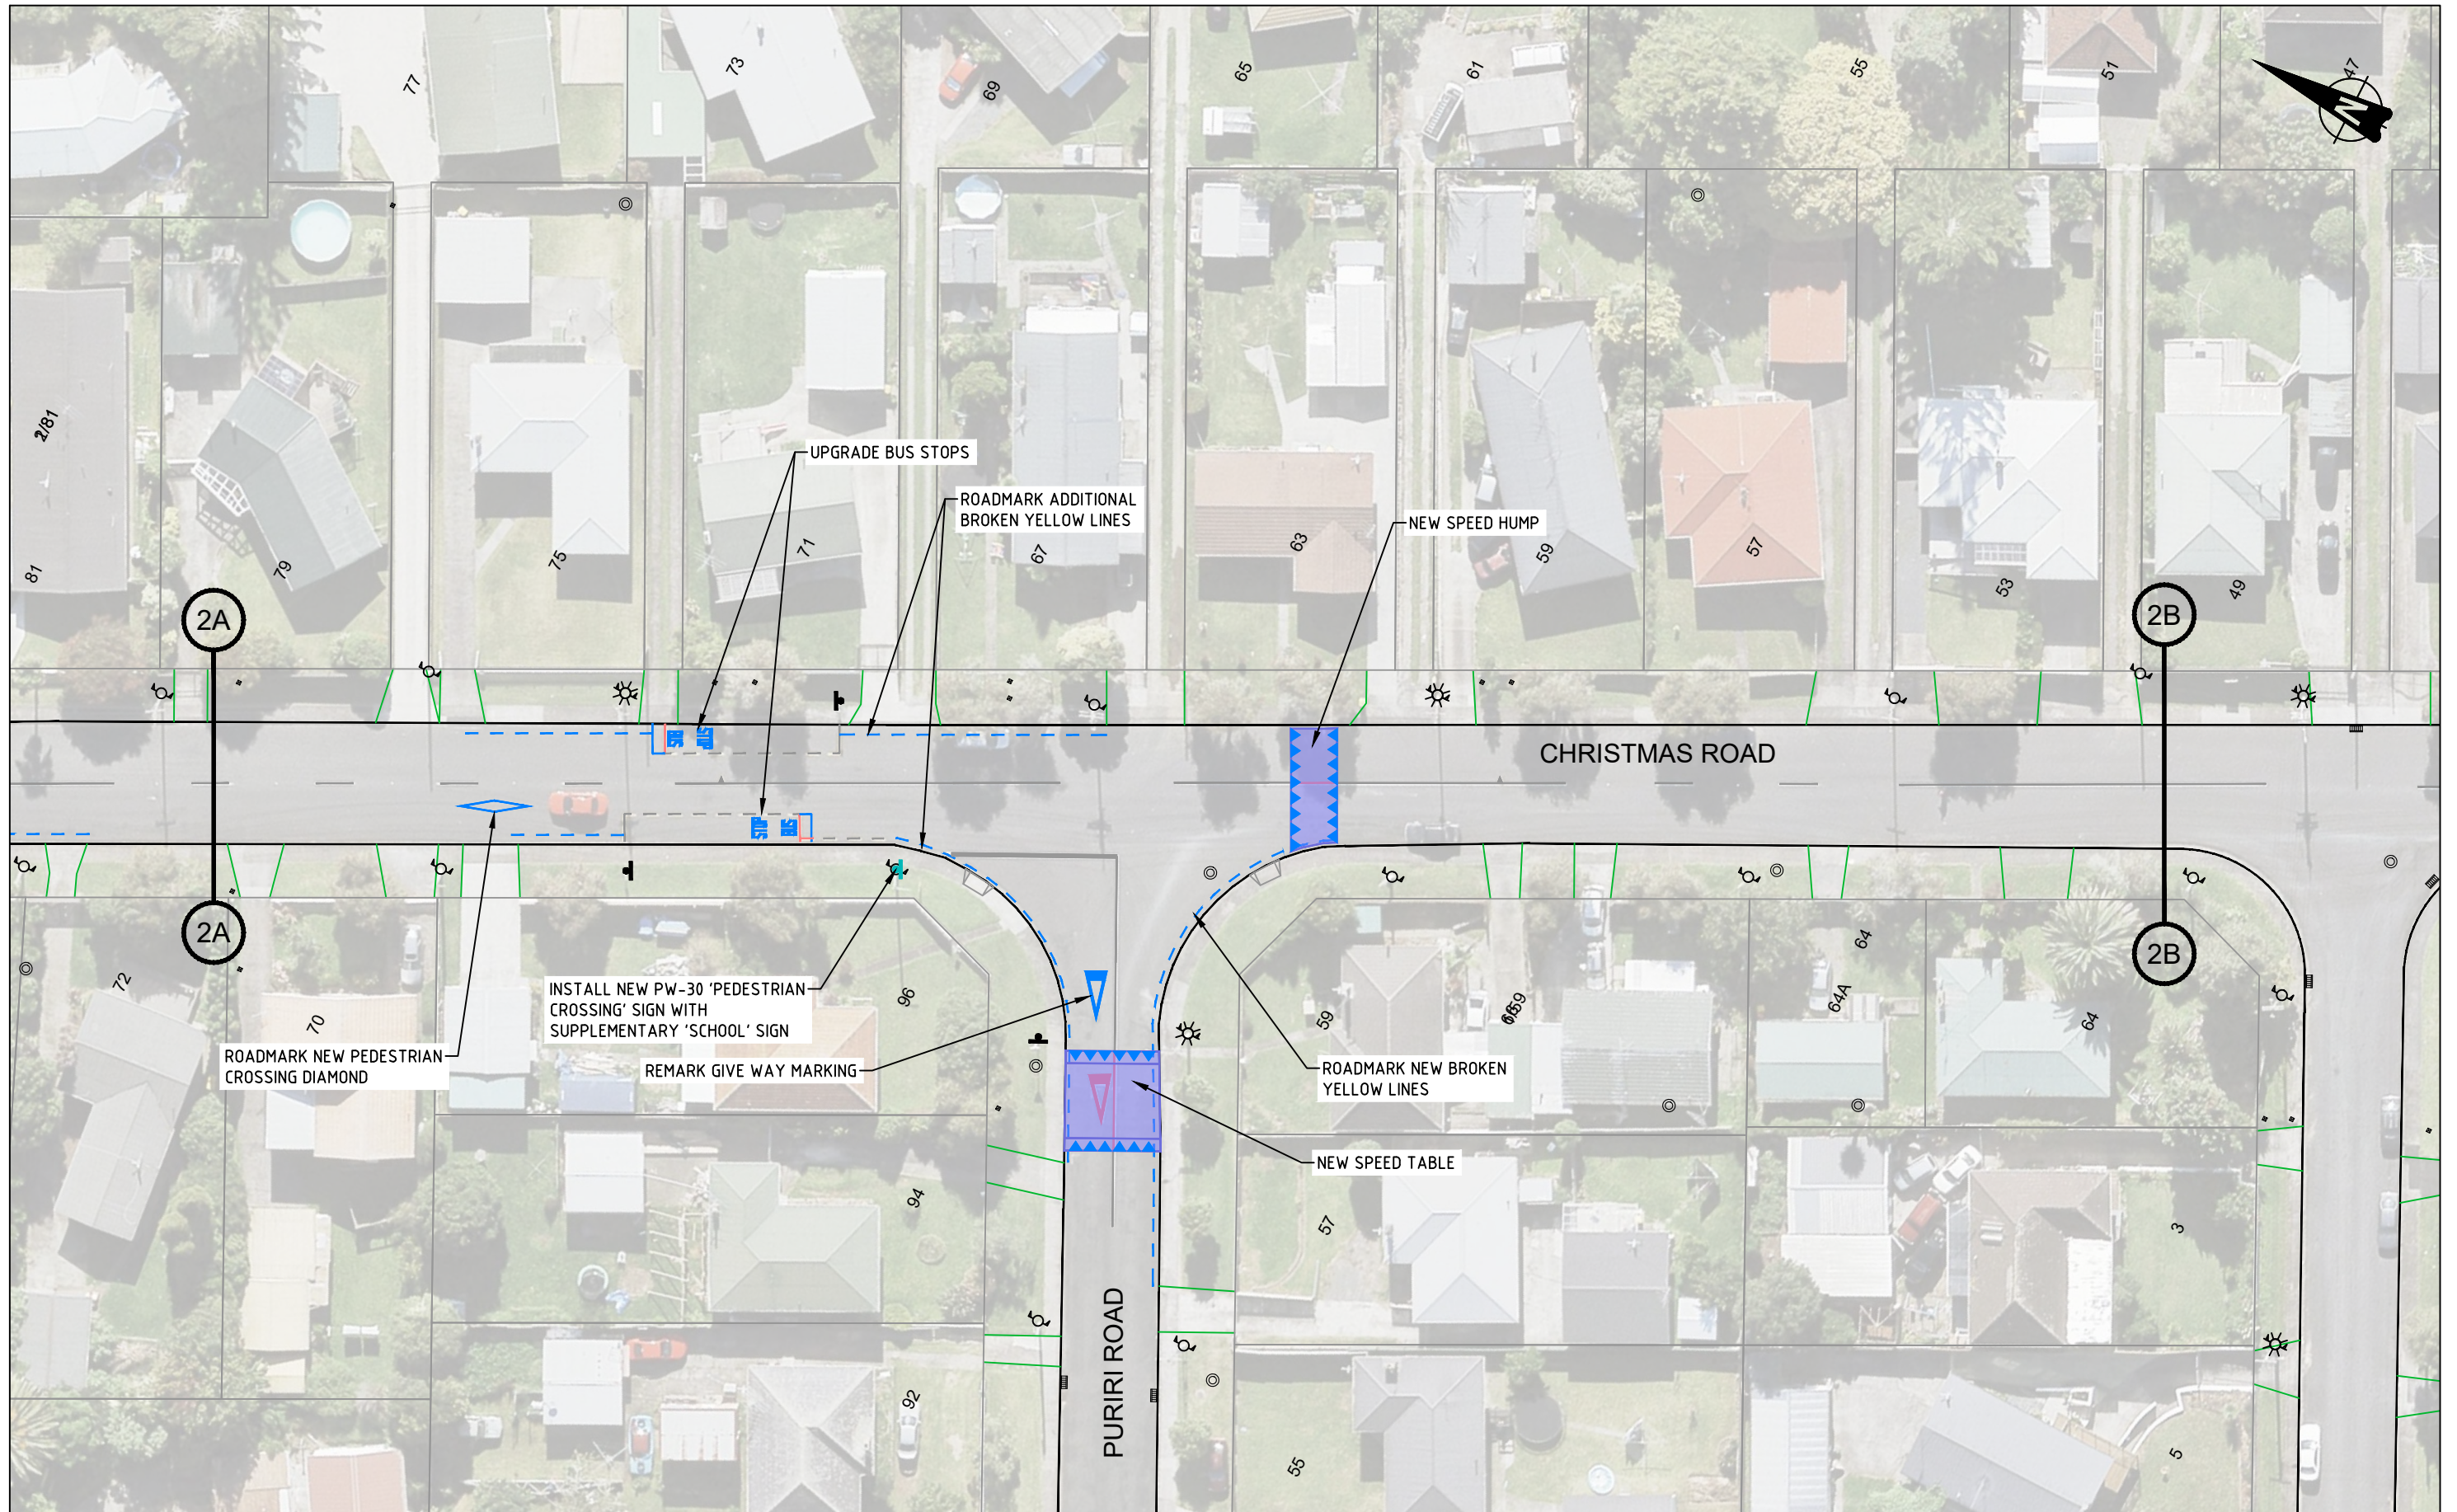

PRELIMINARY DESIGN

No	Revision	Note: * indicates signatures on original issue of drawing or last revision of drawing	Drawn	Checked	Approved	Date
A	FIRST ISSUE		SK	SC	SC	06/20



BY:


TRAFFIC ENGINEERING SOLUTIONS LIMITED
 Traffic Engineering Solutions Limited
 PO Box 7237, Wellesley Street, Auckland 1036
 P: 0800 837 583, E: info@tes.net.nz



Drawn	S.KIM	Designed	S.CLEAVER
Drafting Check	S.CLEAVER	Design Check	S.CLEAVER
Approved			
Date	23/06/2020		
Scale	1:500 @ A3 SIZE		

Client **AUCKLAND TRANSPORT**
 Project **MANUREWA RSM - STAGE 2**
CHRISTMAS ROAD
CONCEPT PLAN

Original Size **A3** Project No: **T20038** Drawing No: **R1-202** Rev: **A**

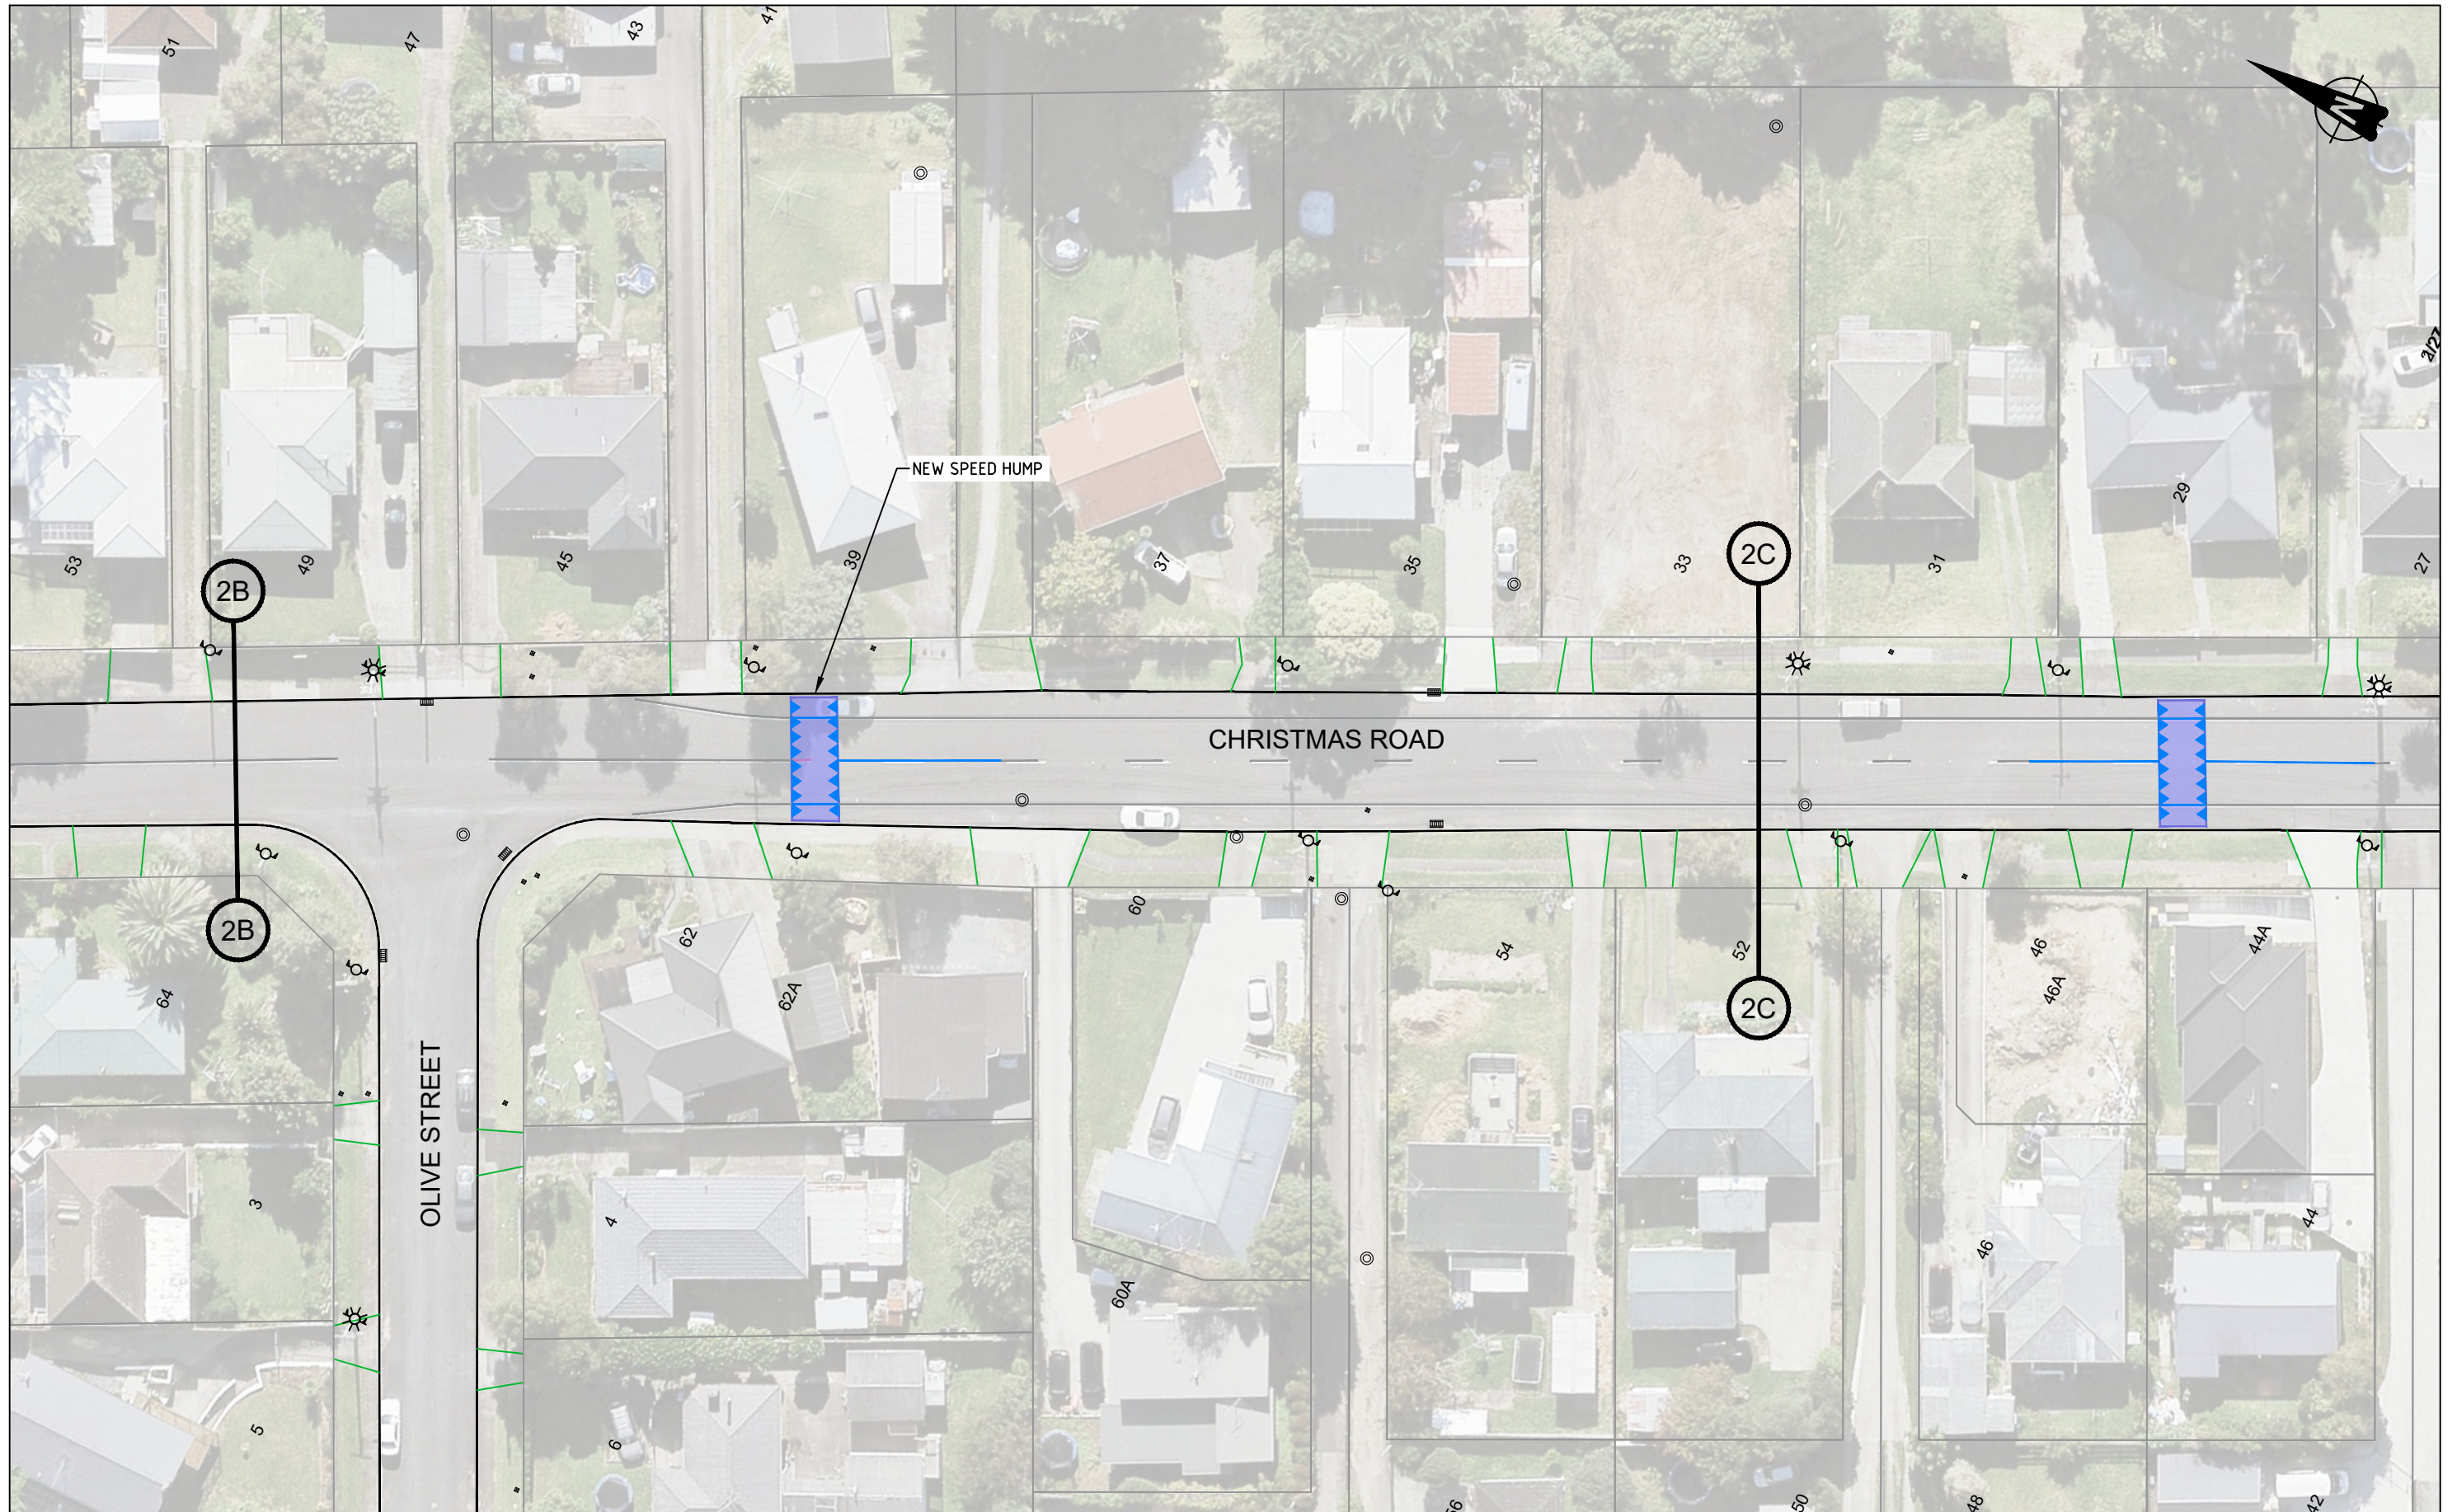

PRELIMINARY DESIGN


No	Revision	Note: * indicates signatures on original issue of drawing or last revision of drawing	Drawn	Checked	Approved	Date
A	FIRST ISSUE		SK	SC	SC	06/20

FOR:





An Auckland Council Organisation

BY:




TRAFFIC ENGINEERING SOLUTIONS LIMITED
 Traffic Engineering Solutions Limited
 PO Box 7237, Wellesley Street, Auckland 1036
 P: 0800 837 583, E: info@tes.net.nz

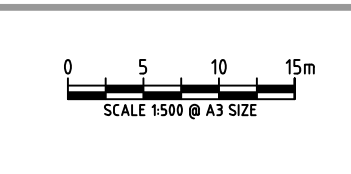

Drawn	S.KIM	Designed	S.CLEAVER
Drafting Check	S.CLEAVER	Design Check	S.CLEAVER
Approved			
Date	23/06/2020		
Scale	1:500 @ A3 SIZE		

Client **AUCKLAND TRANSPORT**
 Project **MANUREWA RSM - STAGE 2**
CHRISTMAS ROAD
CONCEPT PLAN

Original Size **A3** Project No: **T20038** Drawing No: **R1-203** Rev: **A**

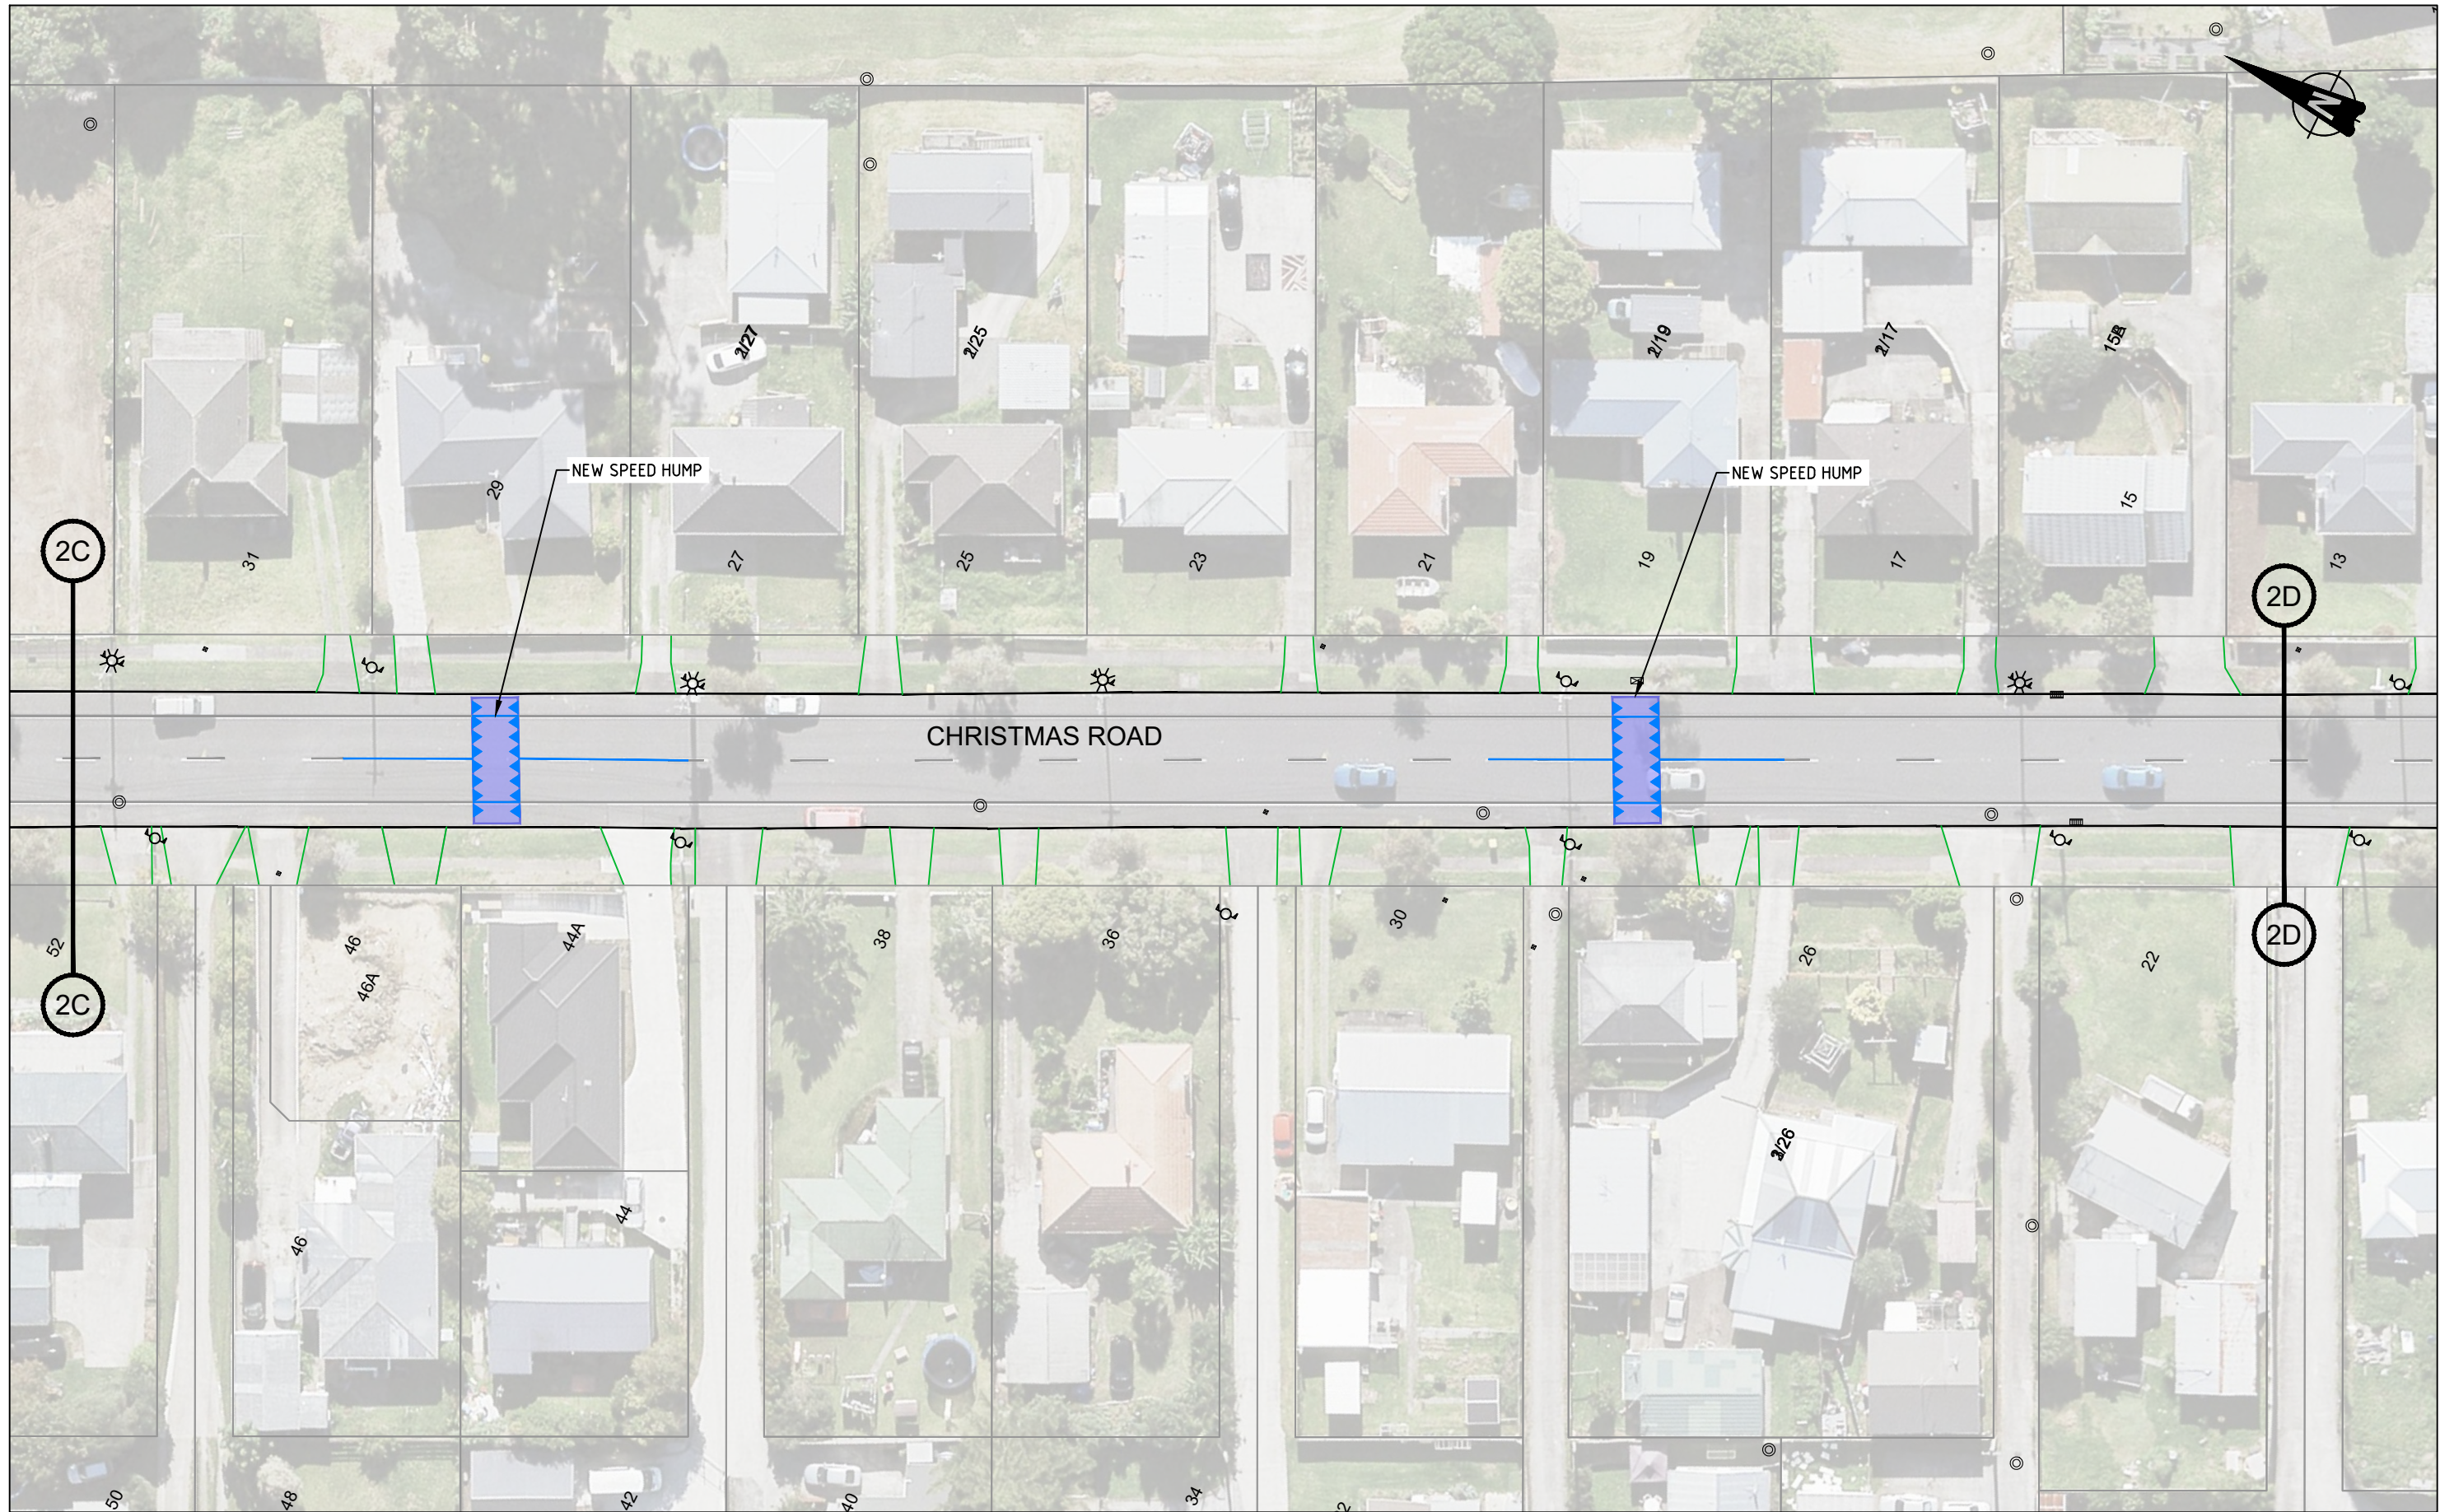

PRELIMINARY DESIGN

No	Revision	Note: * indicates signatures on original issue of drawing or last revision of drawing	Drawn	Checked	Approved	Date
A	FIRST ISSUE		SK	SC	SC	06/20

FOR:



An Auckland Council Organisation



BY:




TRAFFIC ENGINEERING SOLUTIONS LIMITED
 Traffic Engineering Solutions Limited
 PO Box 7237, Wellesley Street, Auckland 1036
 P: 0800 837 583, E: info@tes.net.nz



Drawn	S.KIM	Designed	S.CLEAVER
Drafting Check	S.CLEAVER	Design Check	S.CLEAVER
Approved			
Date	23/06/2020		
Scale	1:500 @ A3 SIZE		

Client **AUCKLAND TRANSPORT**
 Project **MANUREWA RSM - STAGE 2**
CHRISTMAS ROAD
CONCEPT PLAN

Original Size **A3** Project No: **T20038** Drawing No: **R1-204** Rev: **A**

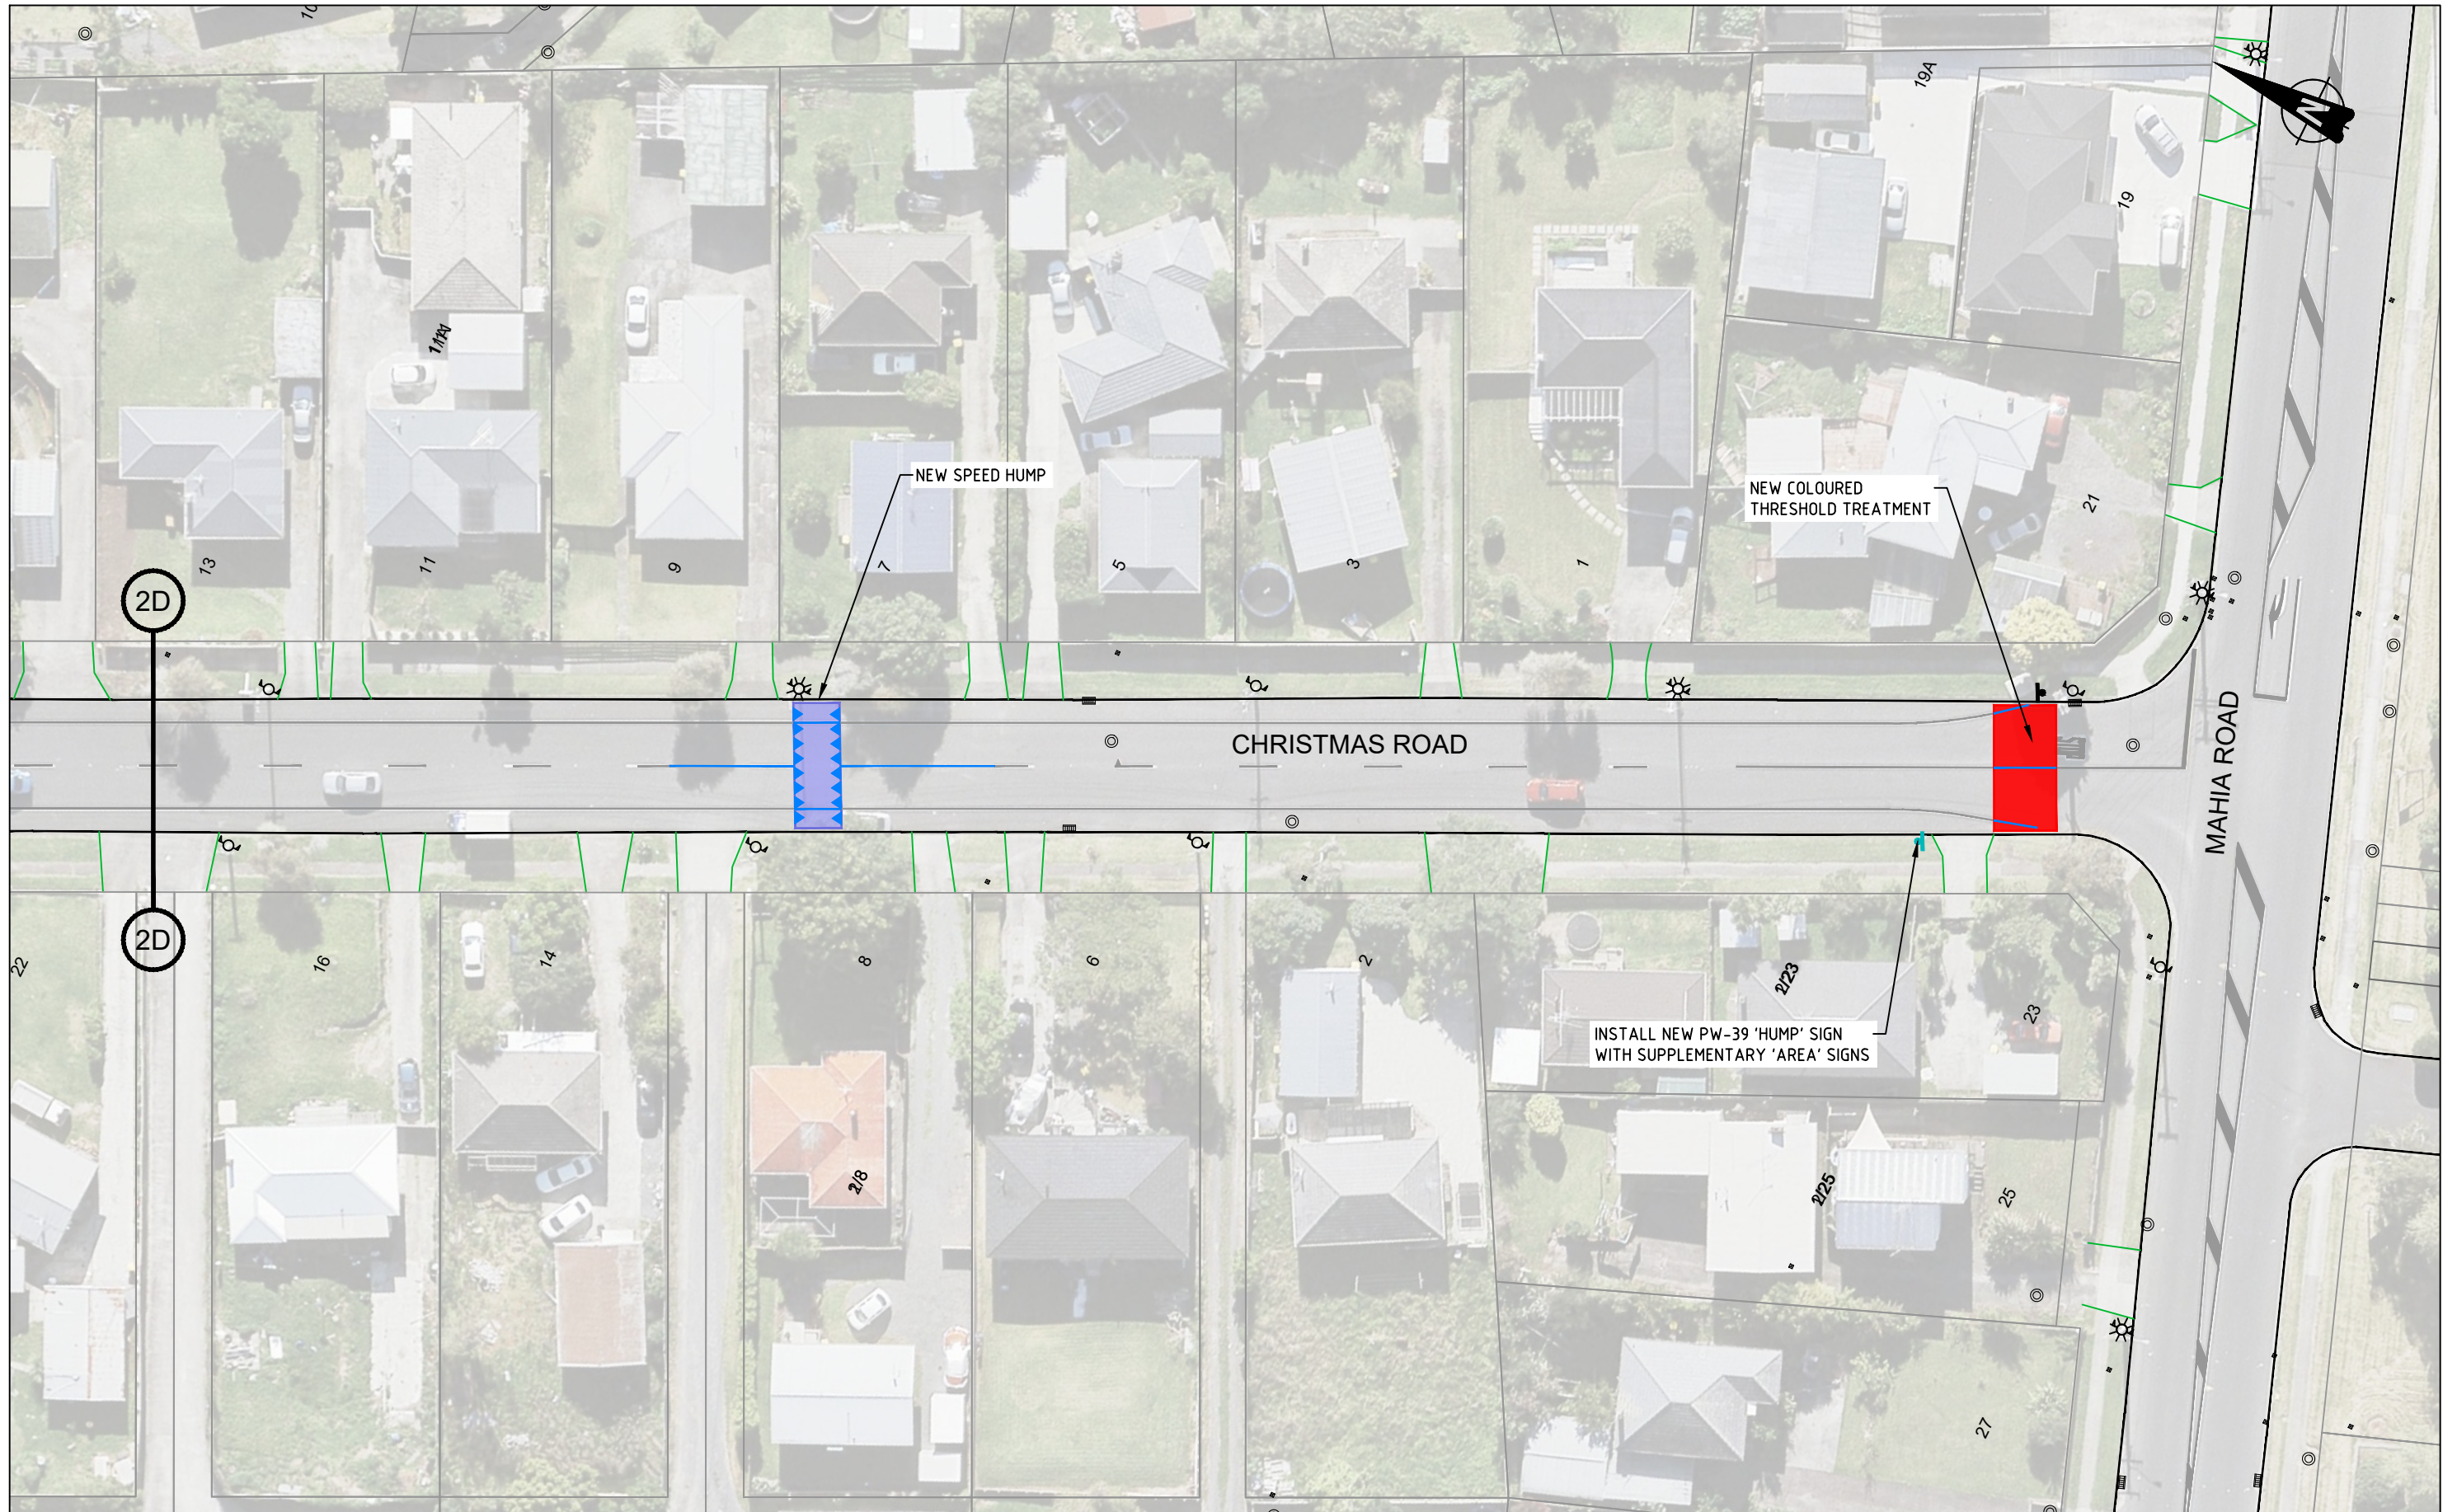

PRELIMINARY DESIGN

No	Revision	Note	Drawn	Checked	Approved	Date
A	FIRST ISSUE		SK	SC	SC	06/20



BY:

TRAFFIC ENGINEERING SOLUTIONS LIMITED
 Traffic Engineering Solutions Limited
 PO Box 7237, Wellesley Street, Auckland 1036
 P: 0800 837 583, E: info@tes.net.nz



Drawn	S.KIM	Designed	S.CLEAVER
Drafting Check	S.CLEAVER	Design Check	S.CLEAVER
Approved			
Date	23/06/2020		
Scale	1:500 @ A3 SIZE		

Client	AUCKLAND TRANSPORT		
Project	MANUREWA RSM - STAGE 2 CHRISTMAS ROAD CONCEPT PLAN		
Original Size	A3	Project No:	T20038
	Drawing No:	R1-205	Rev: A



PRELIMINARY DESIGN

No	Revision	Note: * indicates signatures on original issue of drawing or last revision of drawing	Drawn	Checked	Approved	Date
A	FIRST ISSUE		SK	SC	SC	06/20

FOR:




An Auckland Council Organisation

BY:




TRAFFIC ENGINEERING SOLUTIONS LIMITED
 Traffic Engineering Solutions Limited
 PO Box 7237, Wellesley Street, Auckland 1036
 P: 0800 837 583, E: info@tes.net.nz



Drawn	S.KIM	Designed	S.CLEAVER
Drafting Check	S.CLEAVER	Design Check	S.CLEAVER
Approved			
Date	23/06/2020		
Scale	1:500 @ A3 SIZE		

Client **AUCKLAND TRANSPORT**
 Project **MANUREWA RSM - STAGE 2
 BEAUMONTS WAY EXTENSION
 CONCEPT PLAN**

Original Size **A3** Project No: **T20038** Drawing No: **R1-301** Rev: **A**

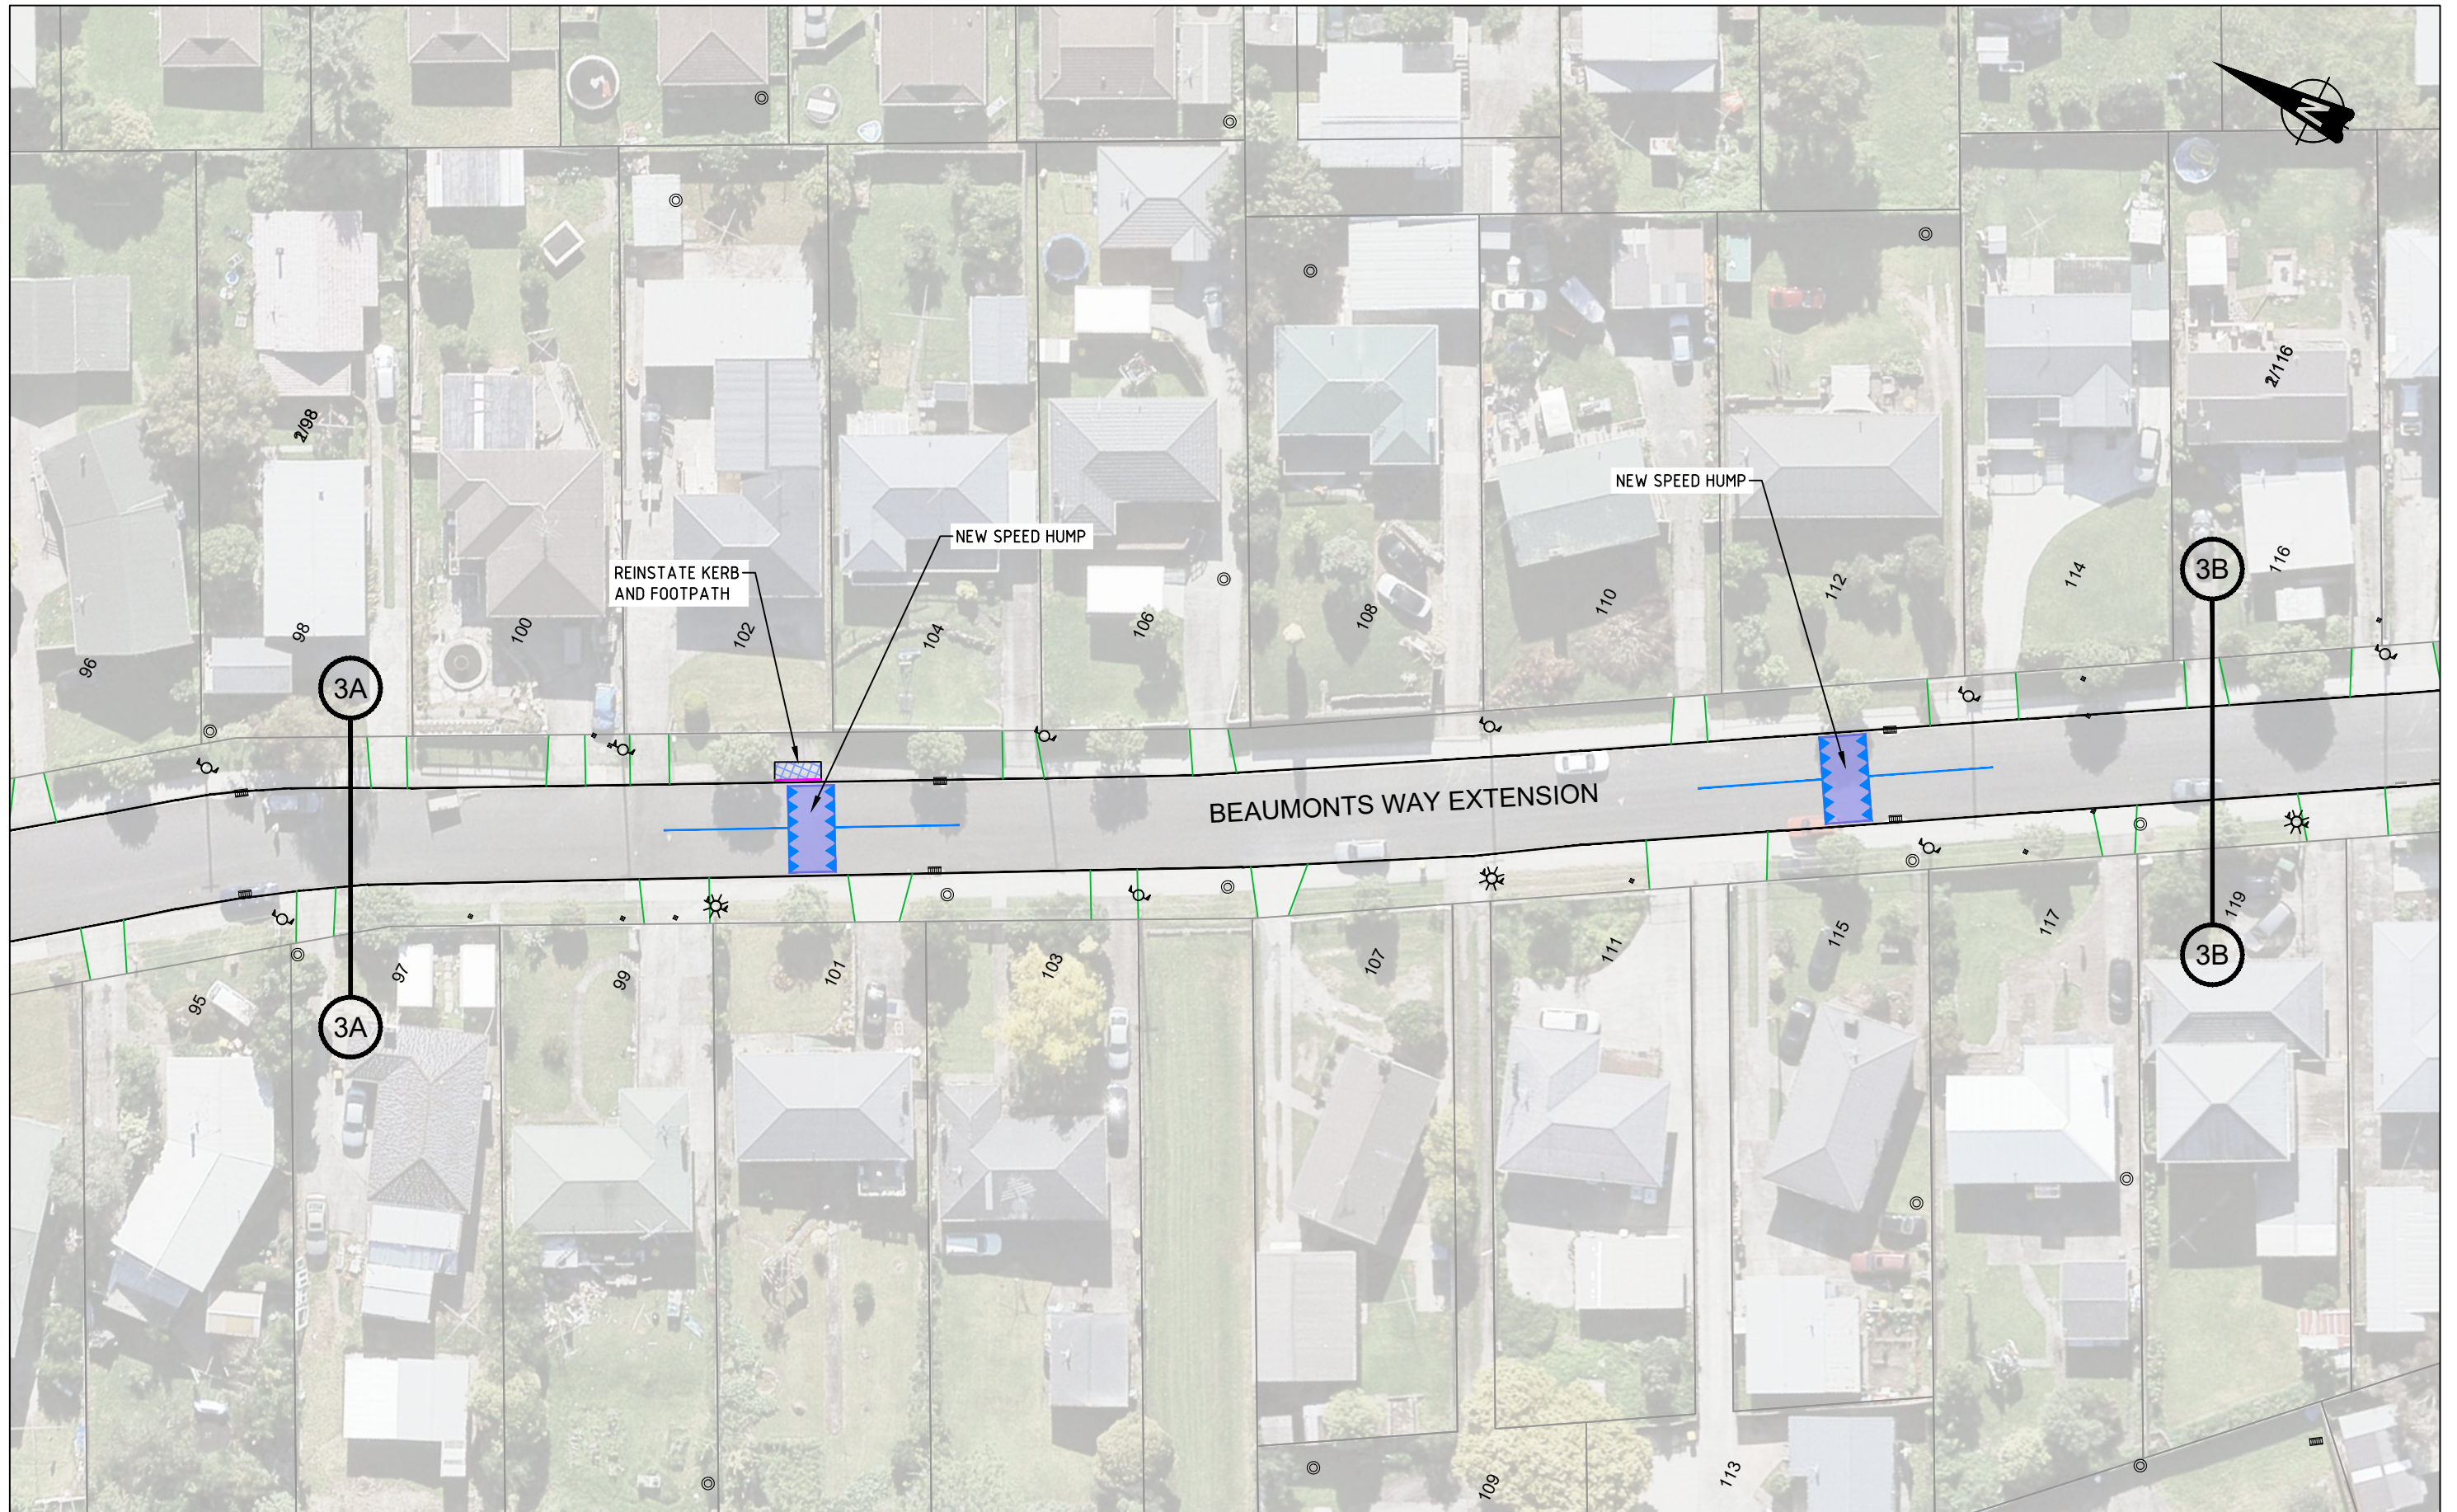

PRELIMINARY DESIGN

No	Revision	Note: * indicates signatures on original issue of drawing or last revision of drawing	Drawn	Checked	Approved	Date
A	FIRST ISSUE		SK	SC	SC	06/20

FOR:




An Auckland Council Organisation

BY:




TRAFFIC ENGINEERING SOLUTIONS LIMITED
 Traffic Engineering Solutions Limited
 PO Box 7237, Wellesley Street, Auckland 1036
 P: 0800 837 583, E: info@tes.net.nz



Drawn	S.KIM	Designed	S.CLEAVER
Drafting Check	S.CLEAVER	Design Check	S.CLEAVER
Approved			
Date	23/06/2020		
Scale	1:500 @ A3 SIZE		

Client **AUCKLAND TRANSPORT**
 Project **MANUREWA RSM - STAGE 2
 BEAUMONTS WAY EXTENSION
 CONCEPT PLAN**

Original Size **A3** Project No: **T20038** Drawing No: **R1-302** Rev: **A**

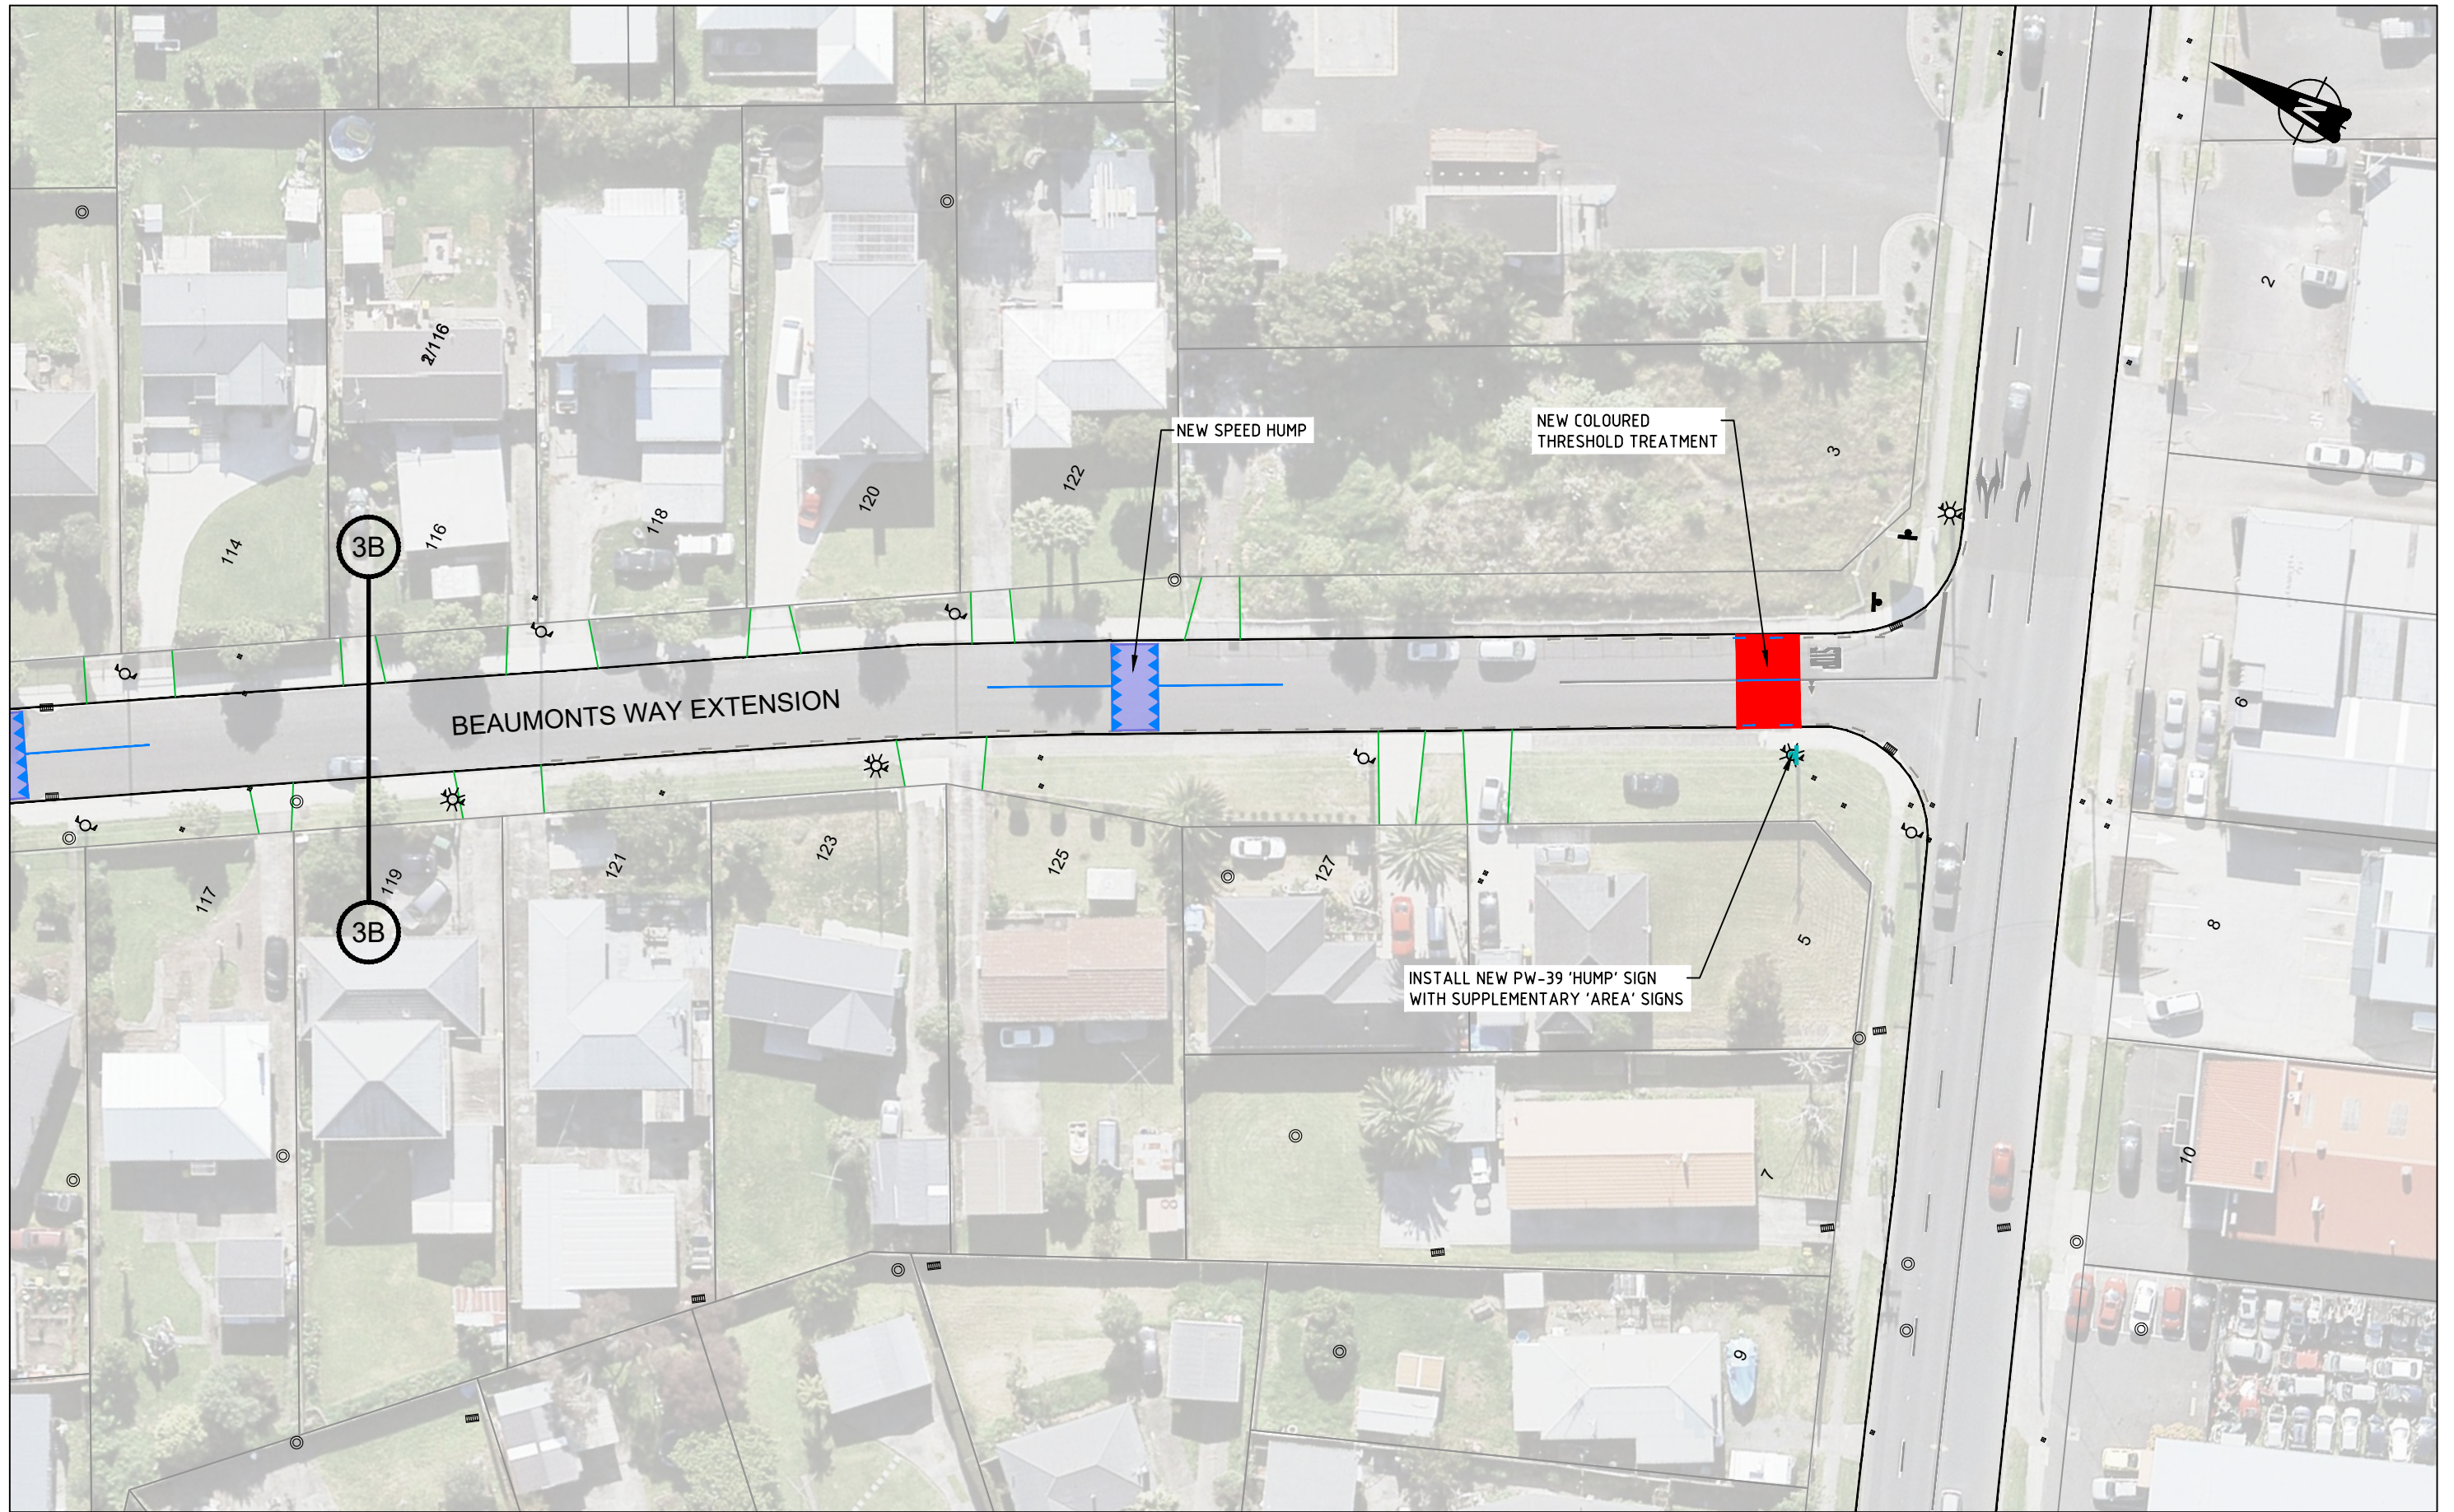

PRELIMINARY DESIGN

No	Revision	Note: * indicates signatures on original issue of drawing or last revision of drawing	Drawn	Checked	Approved	Date
A	FIRST ISSUE		SK	SC	SC	06/20

FOR:



An Auckland Council Organisation



BY:



TRAFFIC ENGINEERING SOLUTIONS LIMITED
 Traffic Engineering Solutions Limited
 PO Box 7237, Wellesley Street, Auckland 1036
 P: 0800 837 583, E: info@tes.net.nz



Drawn	S.KIM	Designed	S.CLEAVER
Drafting Check	S.CLEAVER	Design Check	S.CLEAVER
Approved			
Date	23/06/2020		
Scale	1:500 @ A3 SIZE		

Client **AUCKLAND TRANSPORT**
 Project **MANUREWA RSM - STAGE 2 BEAUMONTS WAY EXTENSION CONCEPT PLAN**
 Original Size **A3** Project No: **T20038** Drawing No: **R1-303** Rev: **A**

Plot Date: 29 July 2020 - 3:48 PM
 Cad File No: G:\Traffic\Projects\120\038 Manurewa RSM Stage 2 Coxhead Quadrant Concept\AutoCAD\A3\CAD Files\Sheets\100-300 Beaumonts - Blossom - Christmas - Beaumonts Way Extension.dwg