

**CONSULTATION PLAN**

No	Revision	Note: * indicates signatures on original issue of drawing or last revision of drawing	Drawn	Checked	Approved	Date
B	SECOND ISSUE		DS	SL	SC	10/21
A	FIRST ISSUE		DS	SL	SC	06/20

FOR:




An Auckland Council Organisation

BY:




**TRAFFIC ENGINEERING SOLUTIONS LIMITED**  
 Traffic Engineering Solutions Limited  
 PO Box 7237, Wellesley Street, Auckland 1036  
 P: 0800 837 583, E: info@tes.net.nz



Drawn	DS	Designed	SL
Drafting Check	SL	Design Check	SC
Approved			
Date	12/10/2021		
Scale	1:500 @ A3 SIZE		

Client **AUCKLAND TRANSPORT**  
 Project **MANUREWA RSM COXHEAD QUADRANT BEAUMONTS WAY CONSULTATION PLAN**  
 Original Size **A3** Project No: **T20115** Drawing No: **R1-101** Rev: **B**



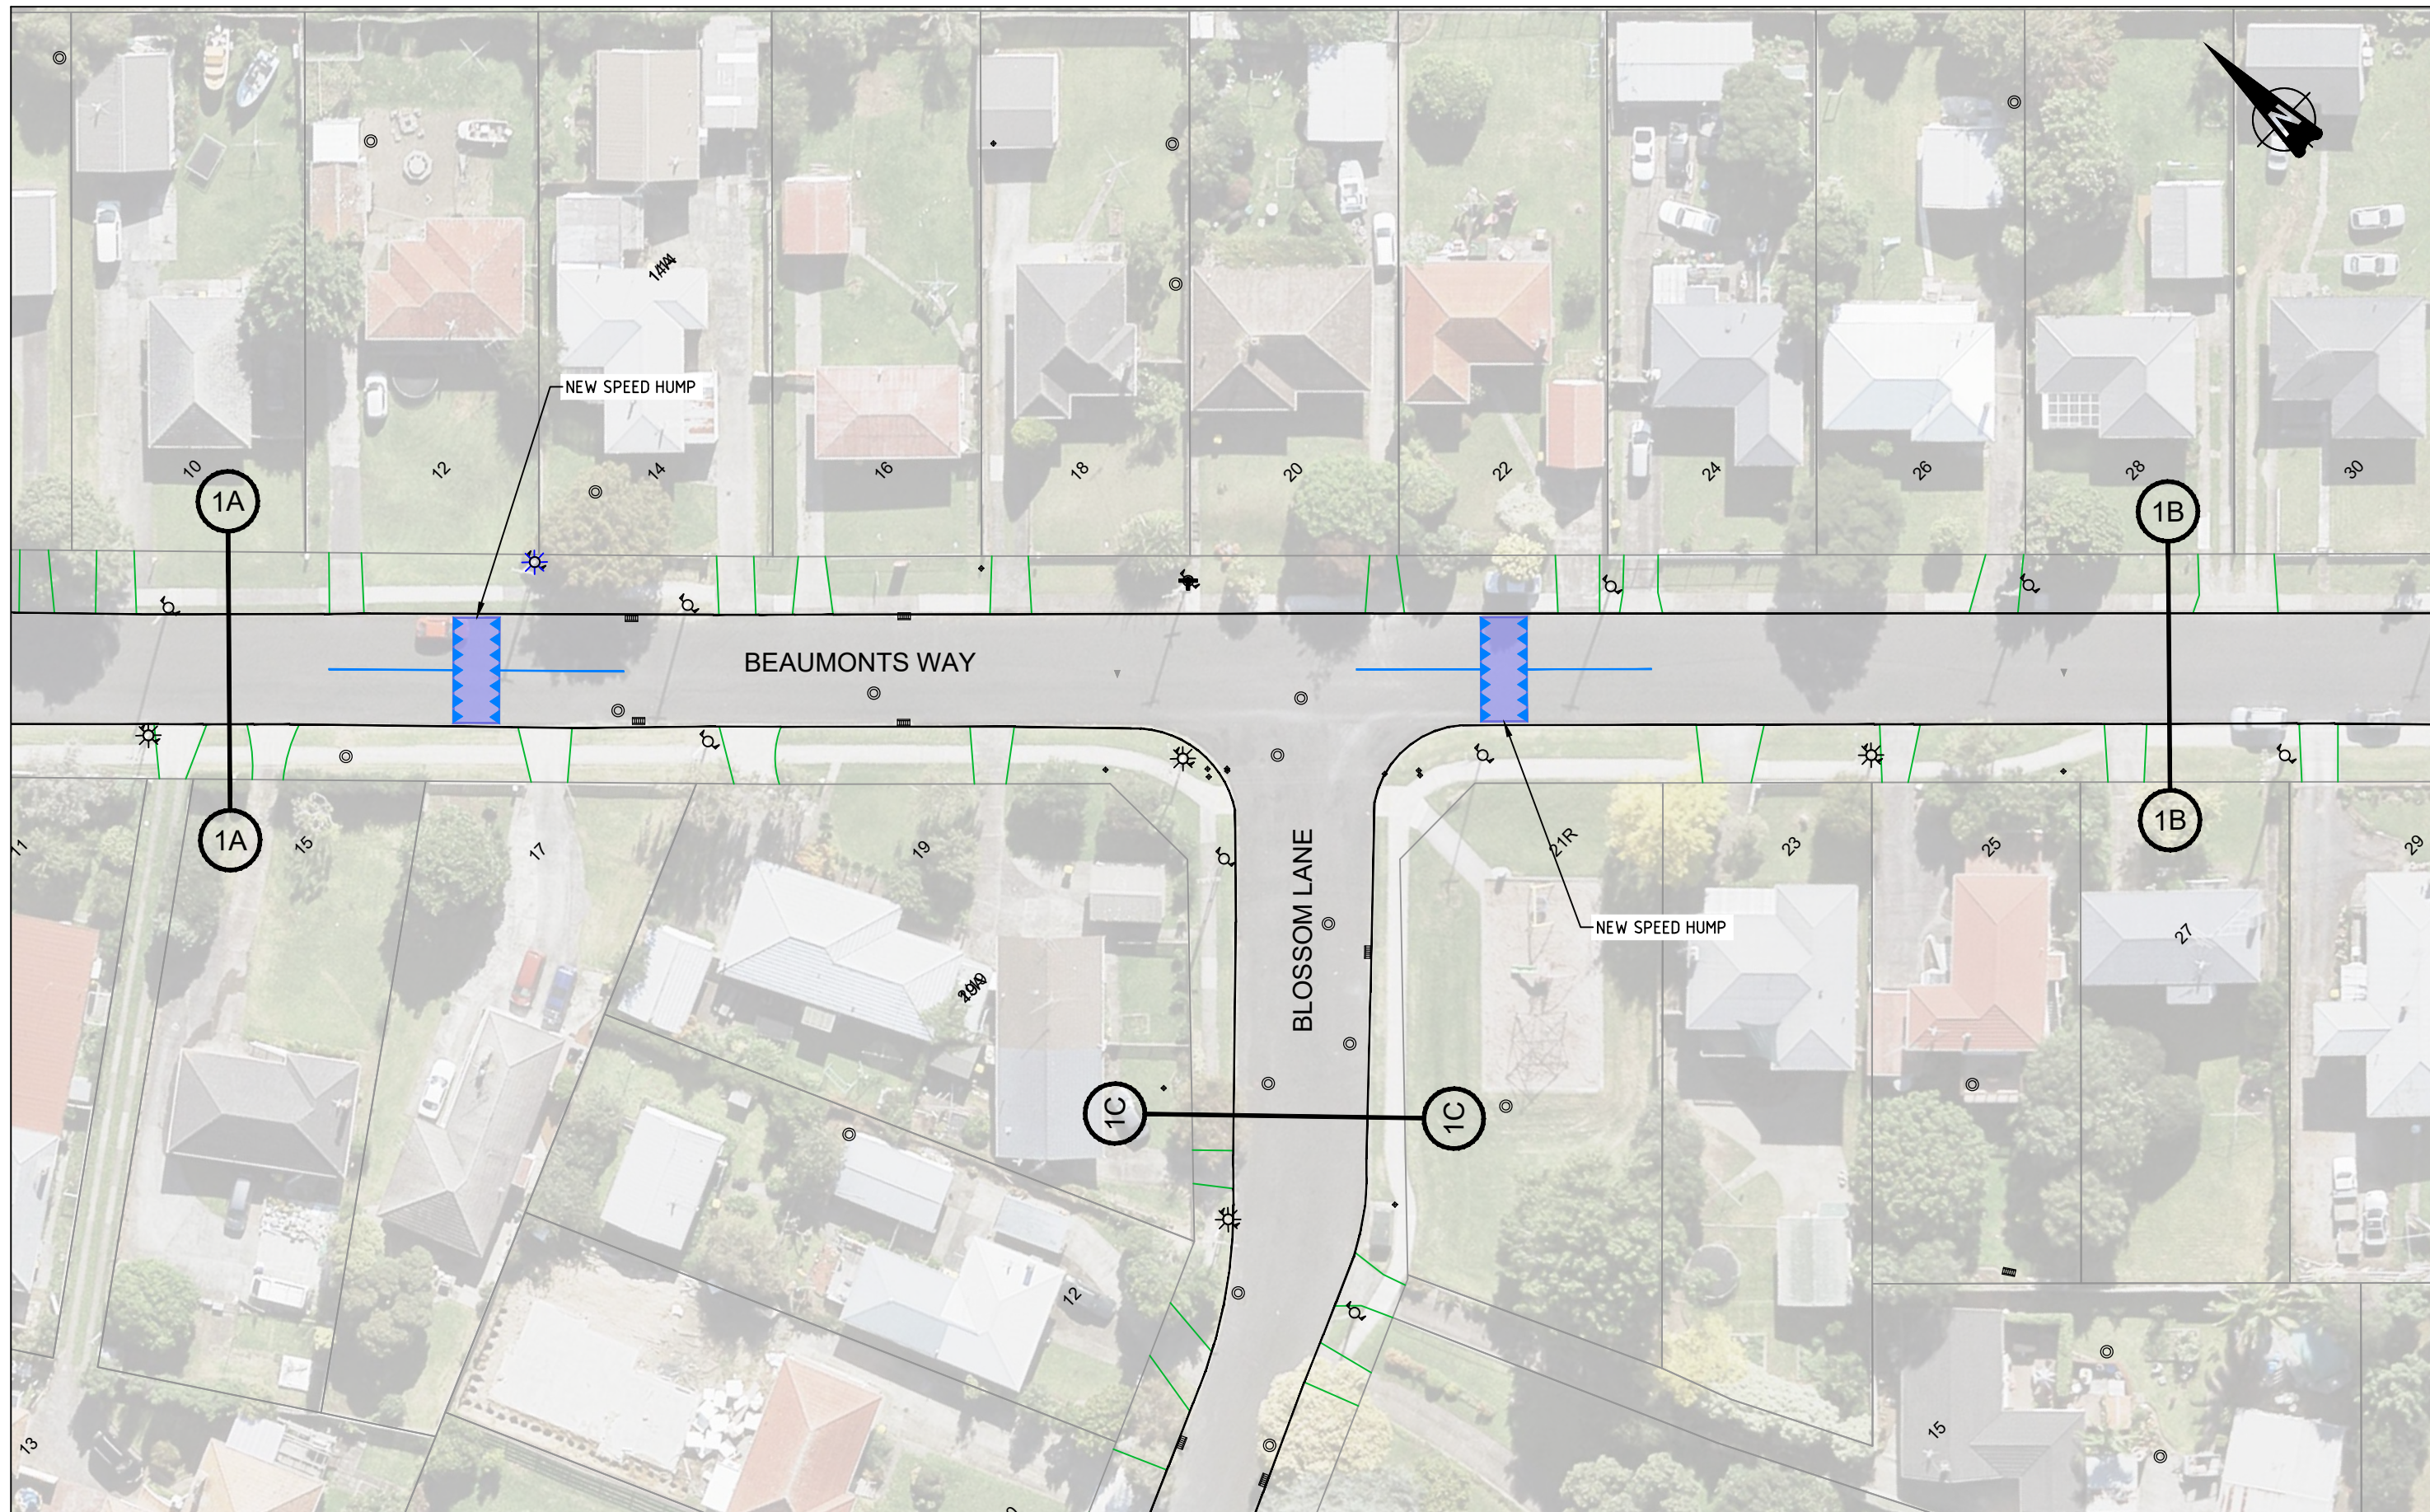

**CONSULTATION PLAN**

B	SECOND ISSUE	DS	SL	SC	10/21
A	FIRST ISSUE	DS	SL	SC	06/20
No	Revision	Note: * indicates signatures on original issue of drawing or last revision of drawing	Drawn	Checked	Approved
					Date

FOR:




An Auckland Council Organisation

BY:




**TRAFFIC ENGINEERING SOLUTIONS LIMITED**  
 Traffic Engineering Solutions Limited  
 PO Box 7237, Wellesley Street, Auckland 1036  
 P: 0800 837 583, E: info@tes.net.nz



Drawn	DS	Designed	SL
Drafting Check	SL	Design Check	SC
Approved			
Date	12/10/2021		
Scale	1:500 @ A3 SIZE		

Client **AUCKLAND TRANSPORT**  
 Project **MANUREWA RSM COXHEAD QUADRANT BEAUMONTS WAY CONSULTATION PLAN**  
 Original Size **A3** Project No: **T20115** Drawing No: **R1-102** Rev: **B**



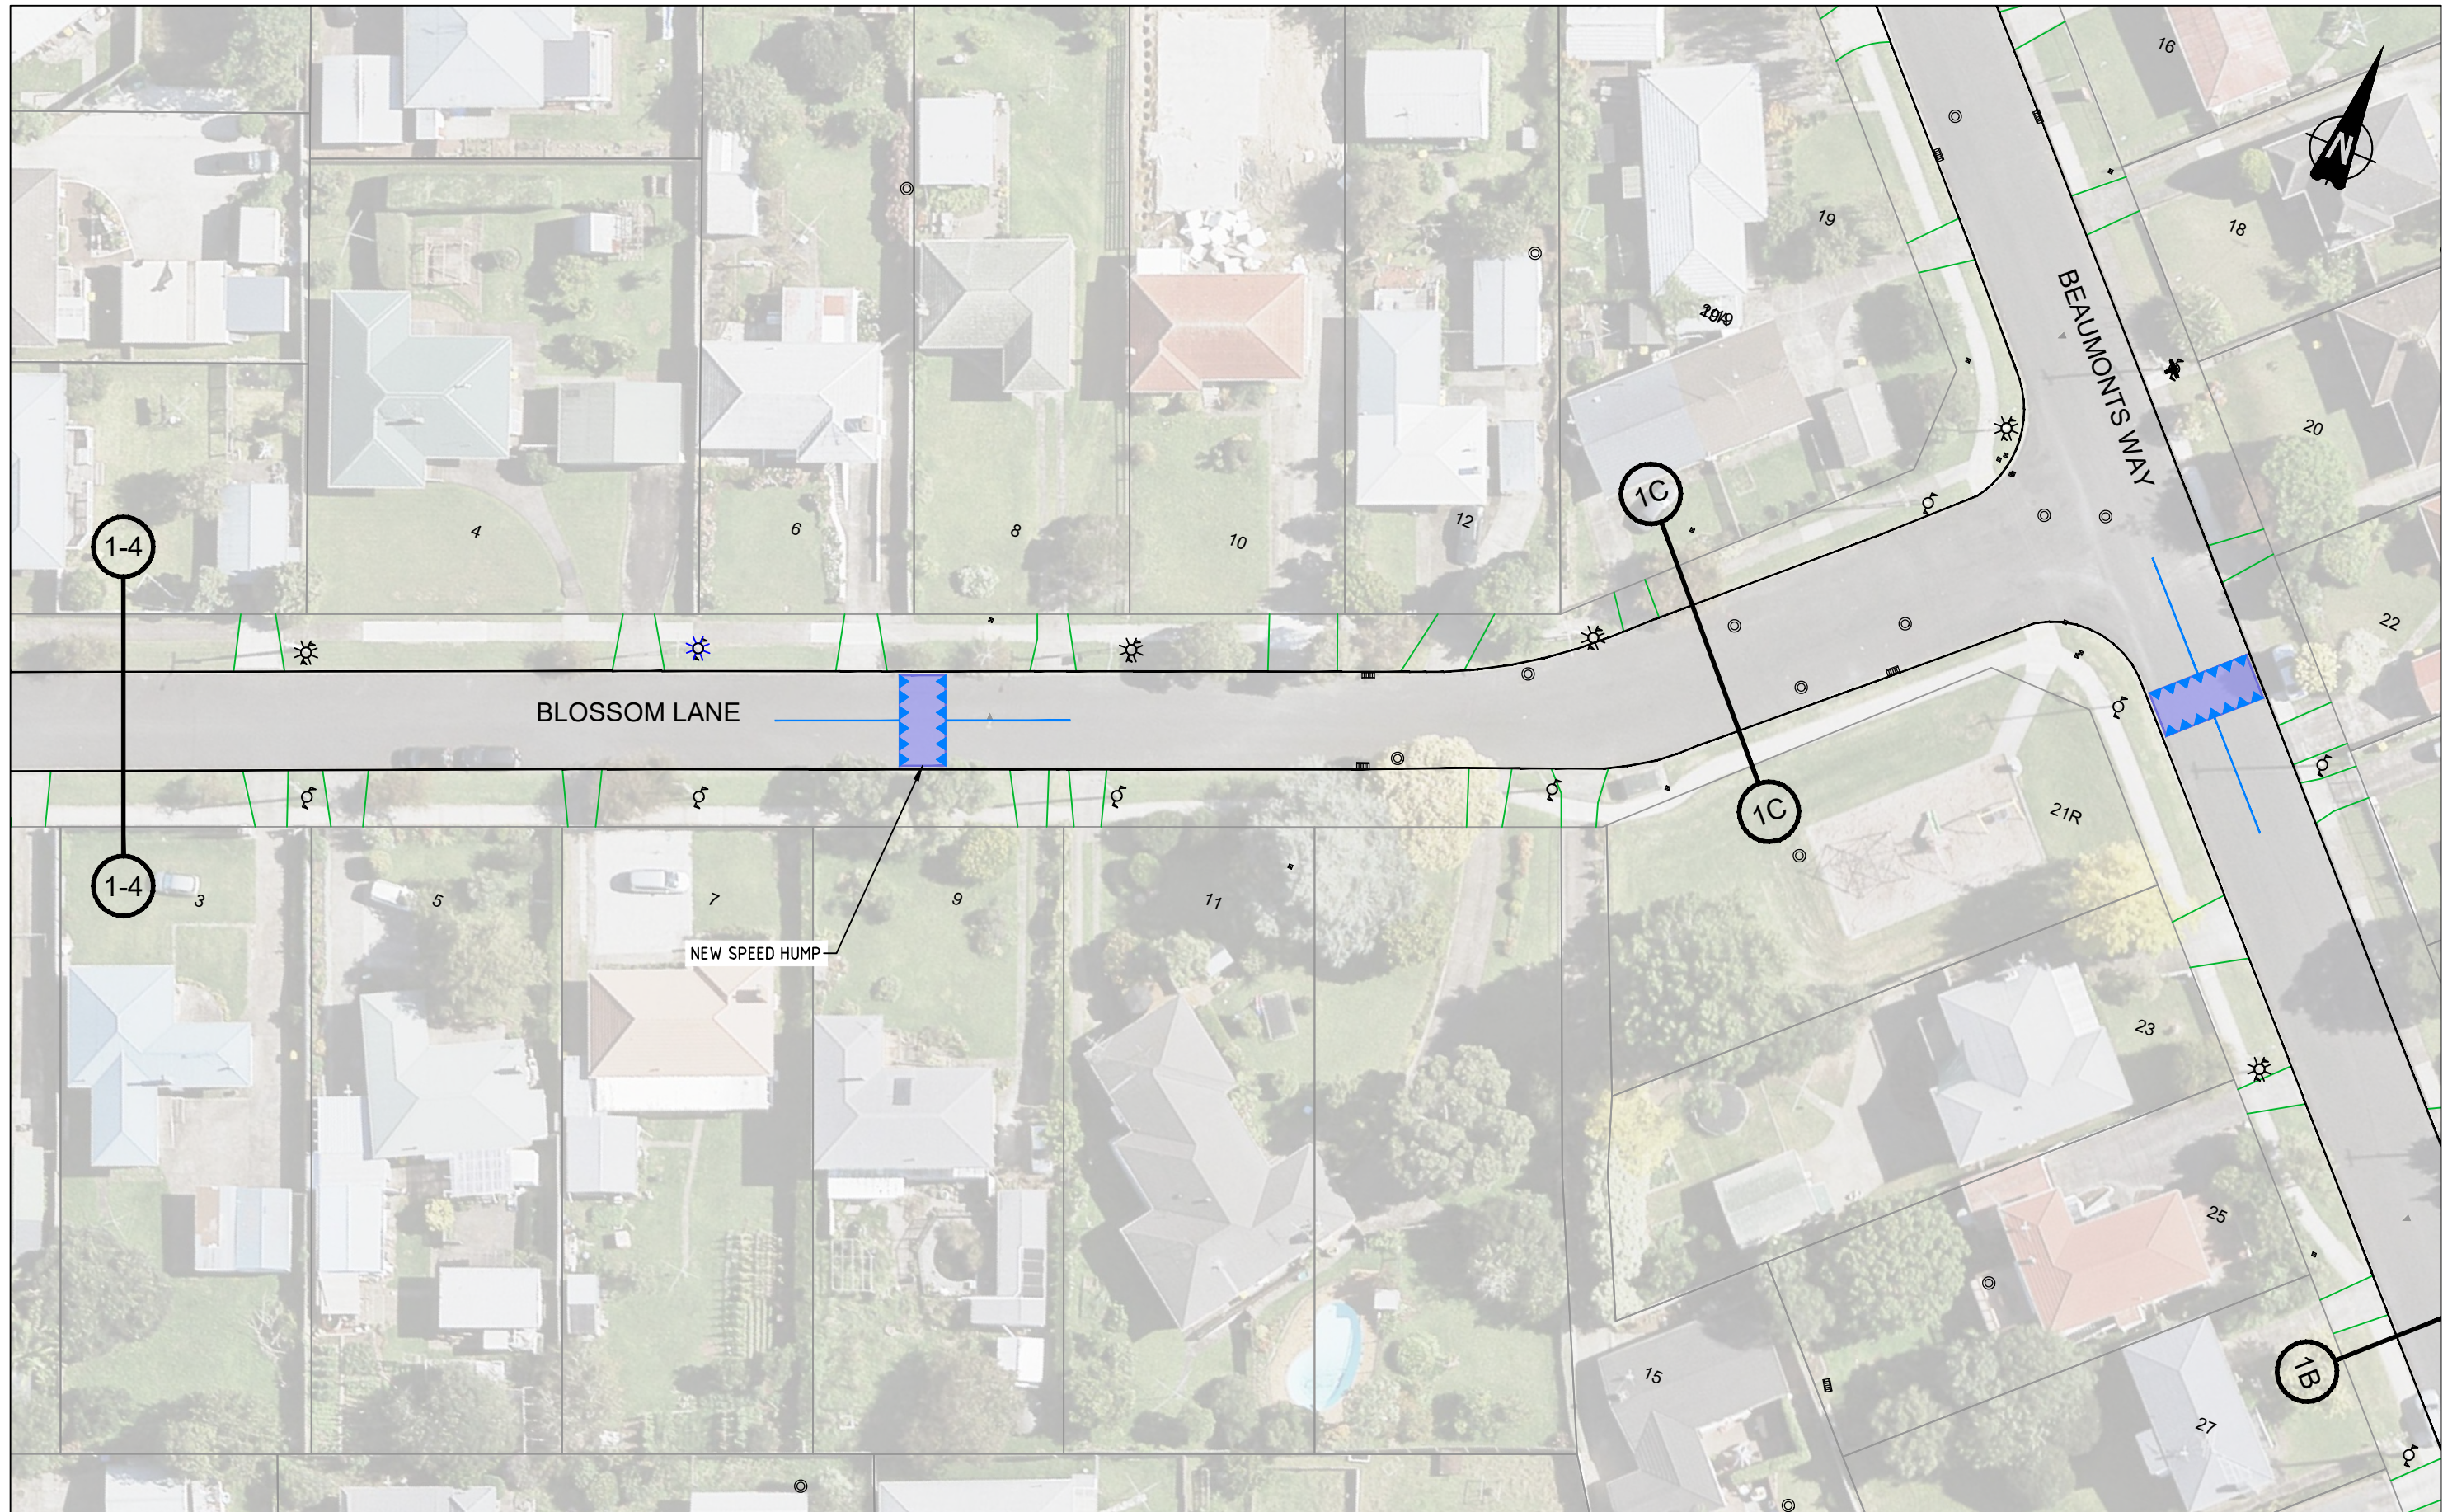

**CONSULTATION PLAN**

No	Revision	Note: * indicates signatures on original issue of drawing or last revision of drawing	Drawn	Checked	Approved	Date
B	SECOND ISSUE		DS	SL	SC	10/21
A	FIRST ISSUE		DS	SL	SC	06/20

FOR:




An Auckland Council Organisation

BY:




**TRAFFIC ENGINEERING SOLUTIONS LIMITED**  
 Traffic Engineering Solutions Limited  
 PO Box 7237, Wellesley Street, Auckland 1036  
 P: 0800 837 583, E: info@tes.net.nz



Drawn	DS	Designed	SL
Drafting Check	SL	Design Check	SC
Approved			
Date	12/10/2021		
Scale	1:500 @ A3 SIZE		

Client **AUCKLAND TRANSPORT**  
 Project **MANUREWA RSM COXHEAD QUADRANT BLOSSOM LANE CONSULTATION PLAN**  
 Original Size **A3** Project No: **T20115** Drawing No: **R1-104** Rev: **B**



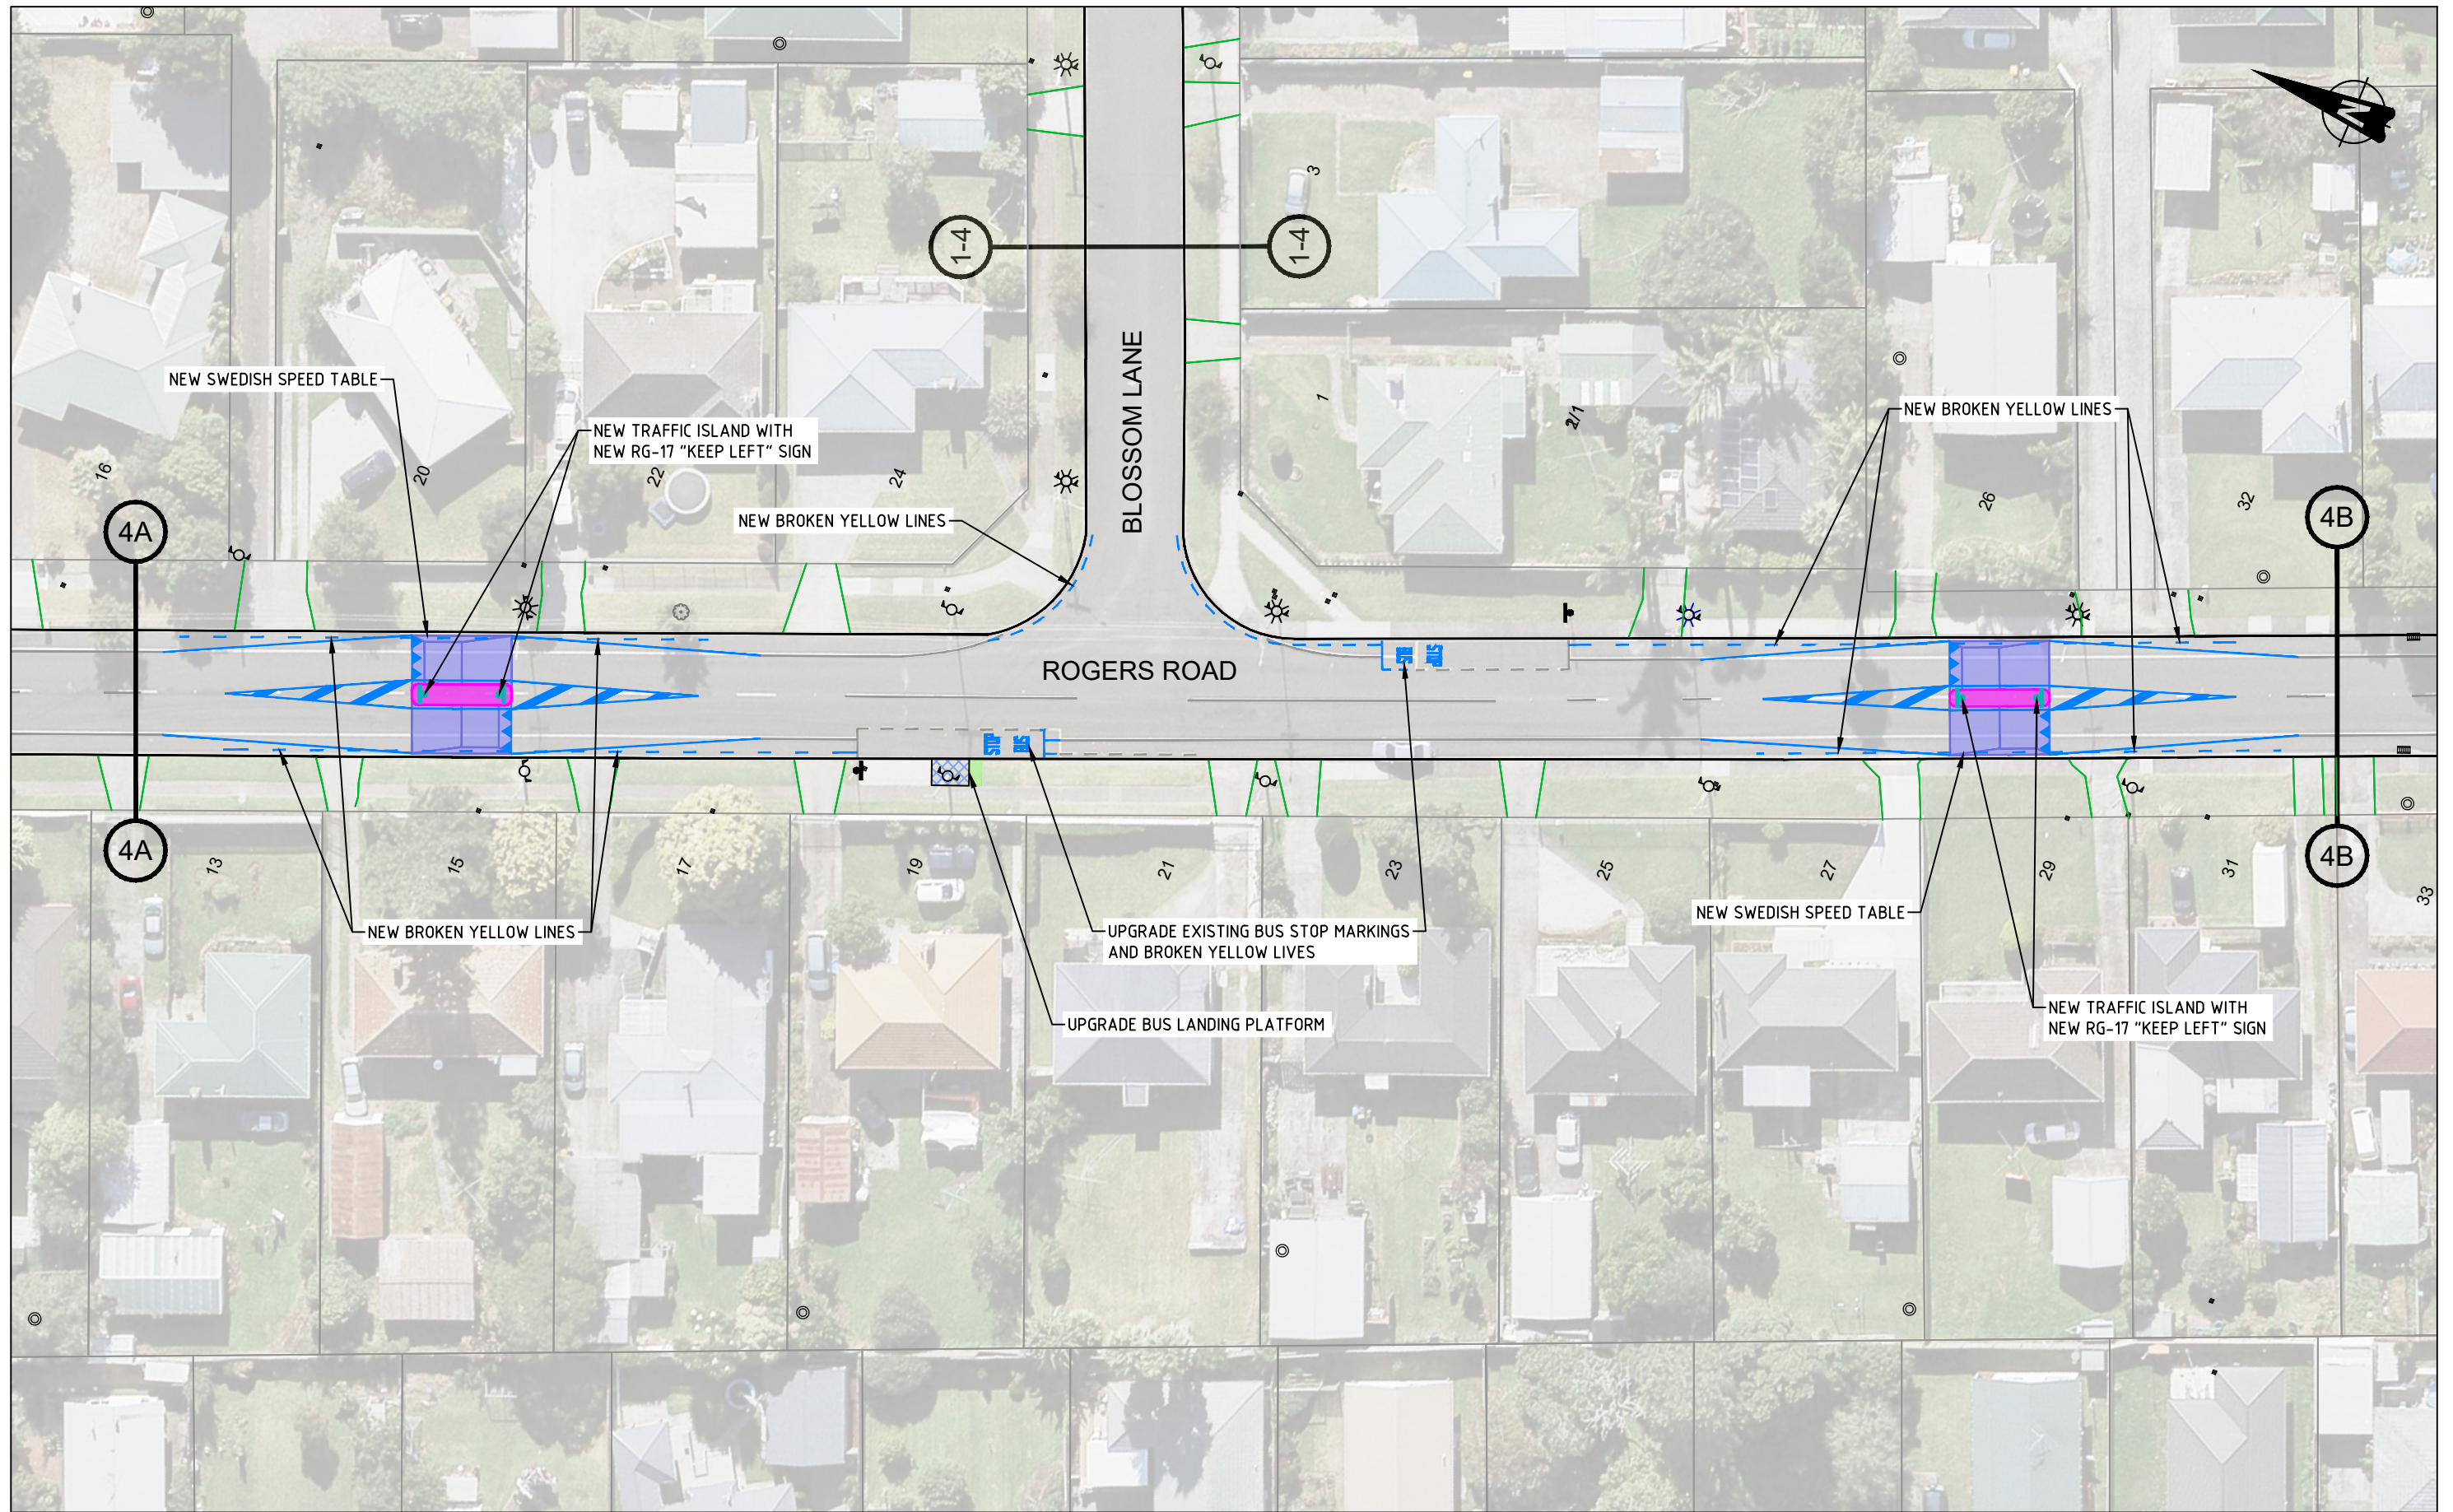

**CONSULTATION PLAN**

No	Revision	Note	Drawn	Checked	Approved	Date
B	SECOND ISSUE		DS	SL	SC	10/21
A	FIRST ISSUE		DS	SL	SC	06/20

FOR:




An Auckland Council Organisation

BY:




**TRAFFIC ENGINEERING SOLUTIONS LIMITED**  
 Traffic Engineering Solutions Limited  
 PO Box 7237, Wellesley Street, Auckland 1036  
 P: 0800 837 583, E: info@tes.net.nz



Drawn	DS	Designed	SL
Drafting Check	SL	Design Check	SC
Approved			
Date	12/10/2021		
Scale	1:500 @ A3 SIZE		

Client **AUCKLAND TRANSPORT**  
 Project **MANUREWA RSM COXHEAD QUADRANT ROGERS ROAD CONSULTATION PLAN**  
 Original Size **A3** Project No: **T20115** Drawing No: **R1-402** Rev: **B**



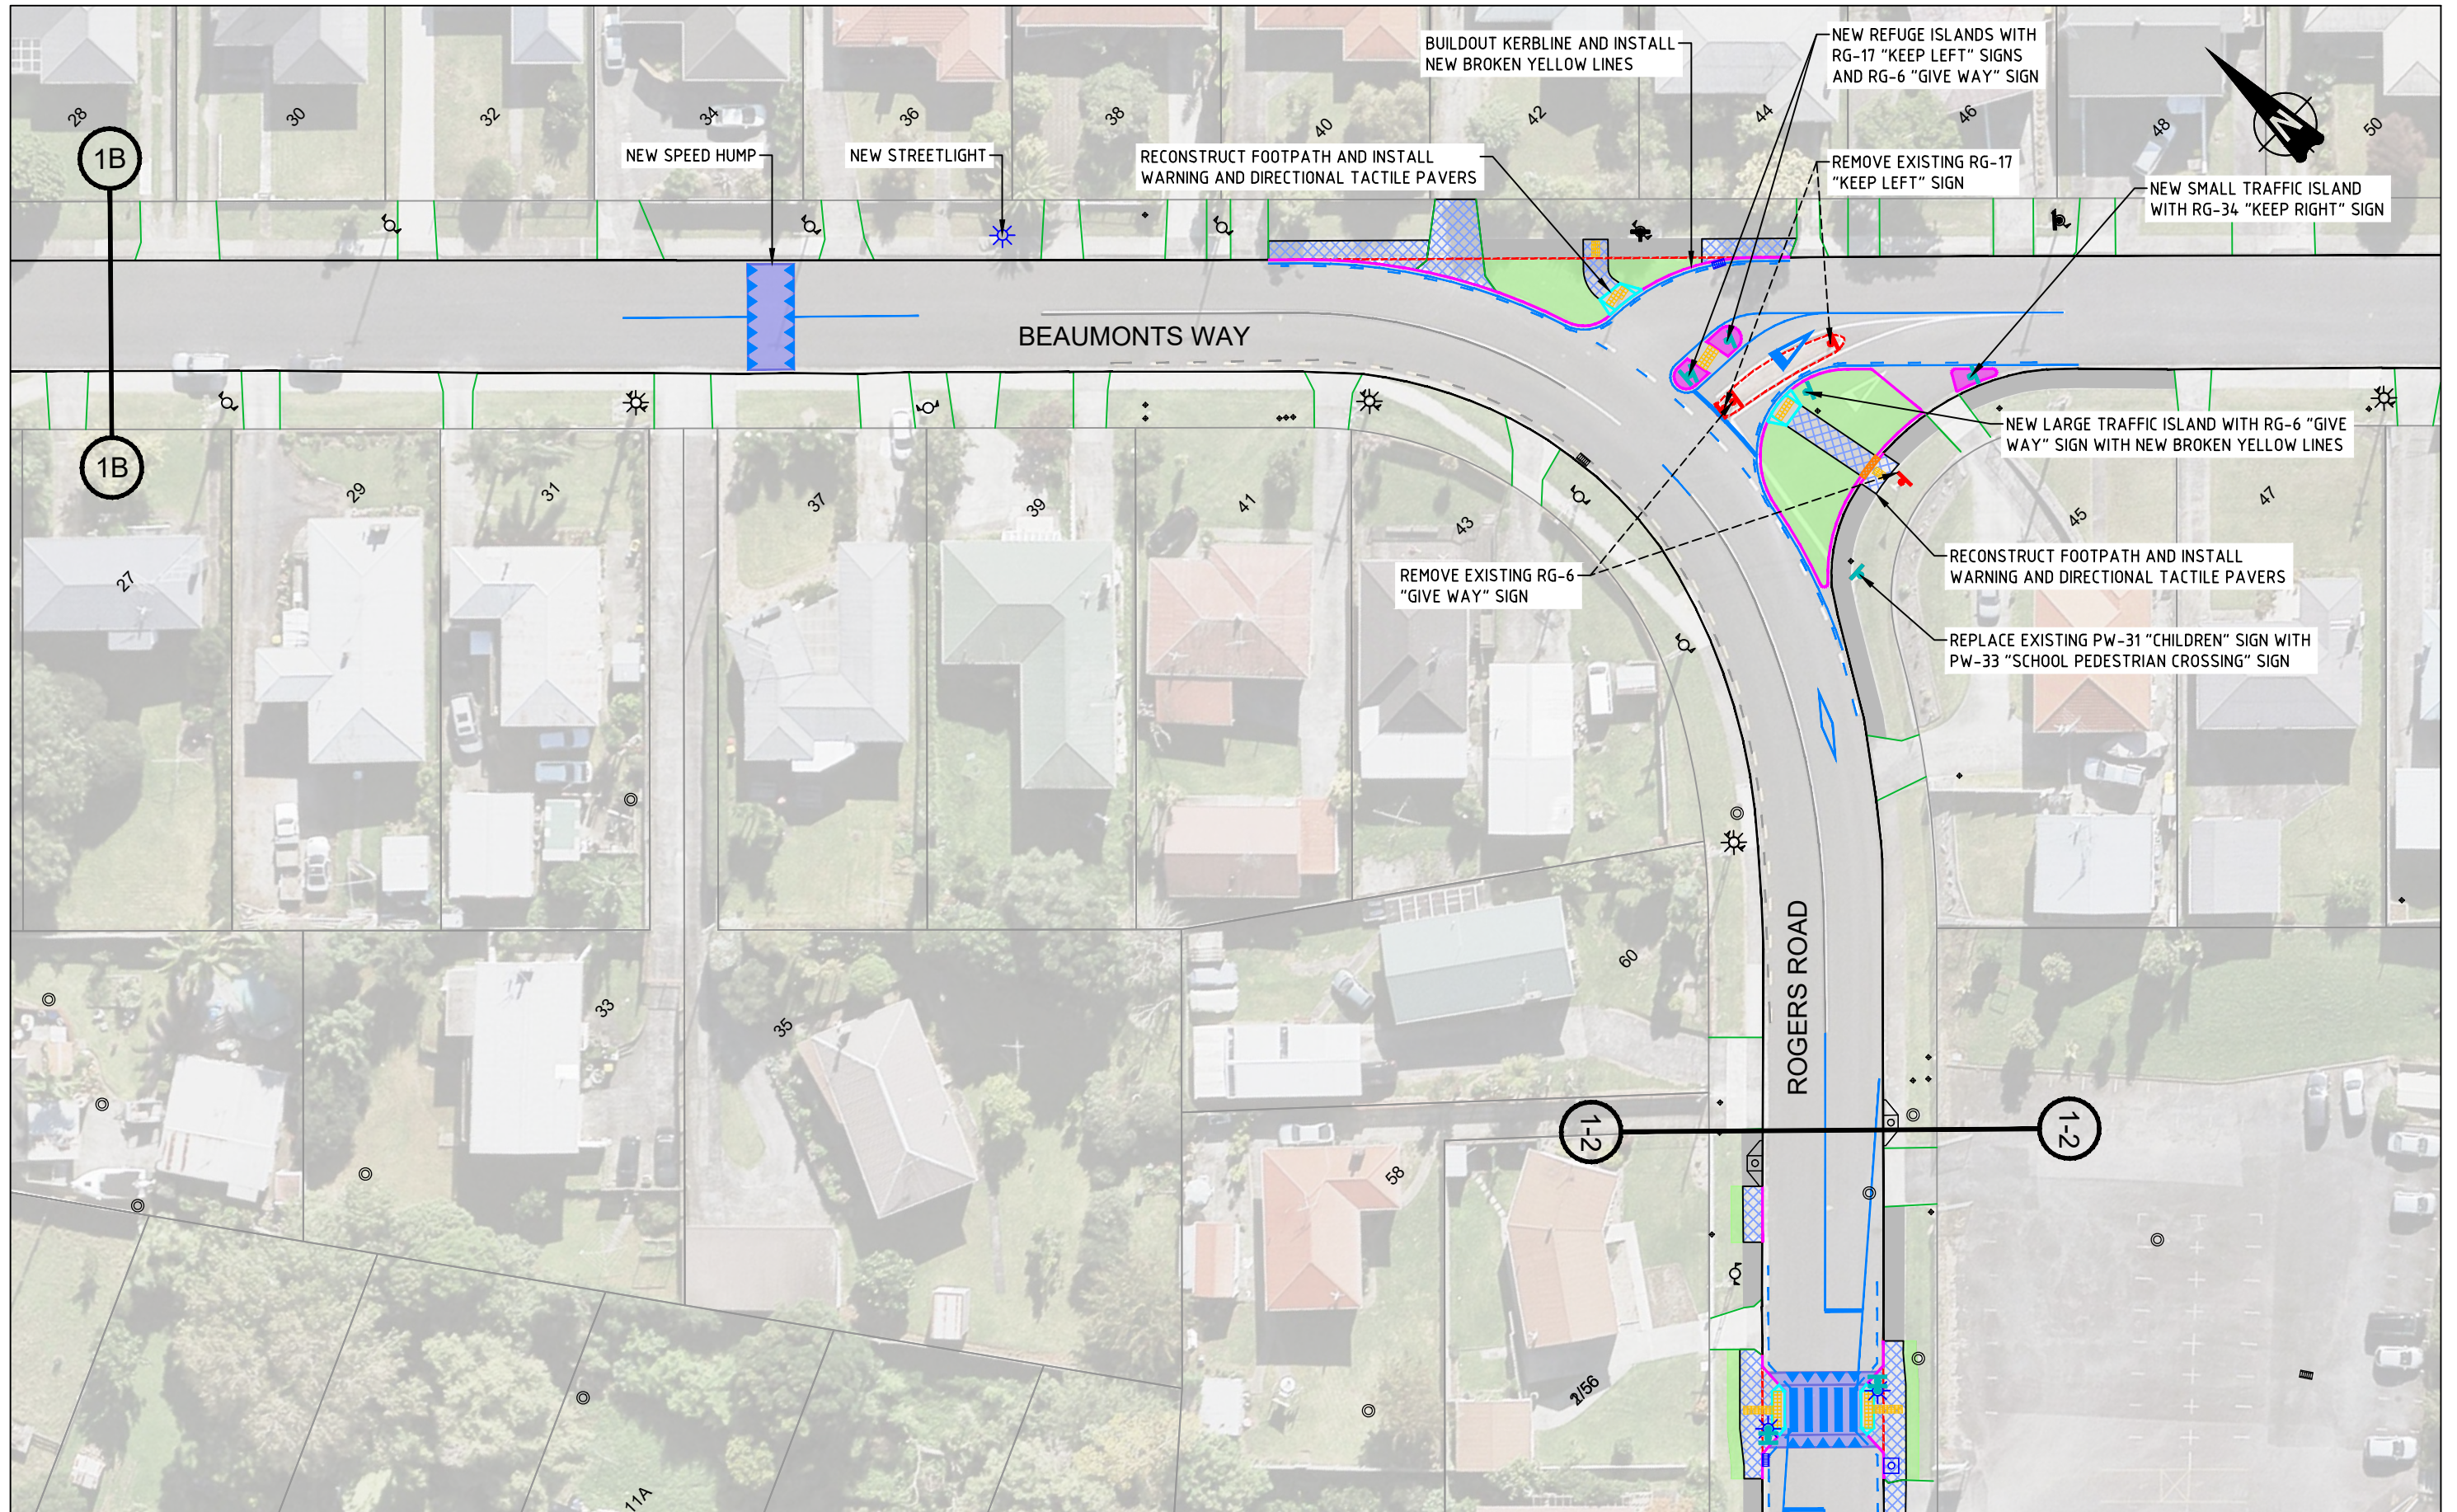

**CONSULTATION PLAN**

No	Revision	Note: * indicates signatures on original issue of drawing or last revision of drawing	Drawn	Checked	Approved	Date
B	SECOND ISSUE		DS	SL	SC	10/21
A	FIRST ISSUE		DS	SL	SC	06/20

FOR:




An Auckland Council Organisation

BY:




**TRAFFIC ENGINEERING SOLUTIONS LIMITED**  
 Traffic Engineering Solutions Limited  
 PO Box 7237, Wellesley Street, Auckland 1036  
 P: 0800 837 583, E: info@tes.net.nz



Drawn	DS	Designed	SL
Drafting Check	SL	Design Check	SC
Approved			
Date	12/10/2021		
Scale	1:500 @ A3 SIZE		

Client **AUCKLAND TRANSPORT**  
 Project **MANUREWA RSM COXHEAD QUADRANT BEAUMONTS WAY CONSULTATION PLAN**  
 Original Size **A3** Project No: **T20115** Drawing No: **R1-103** Rev: **B**



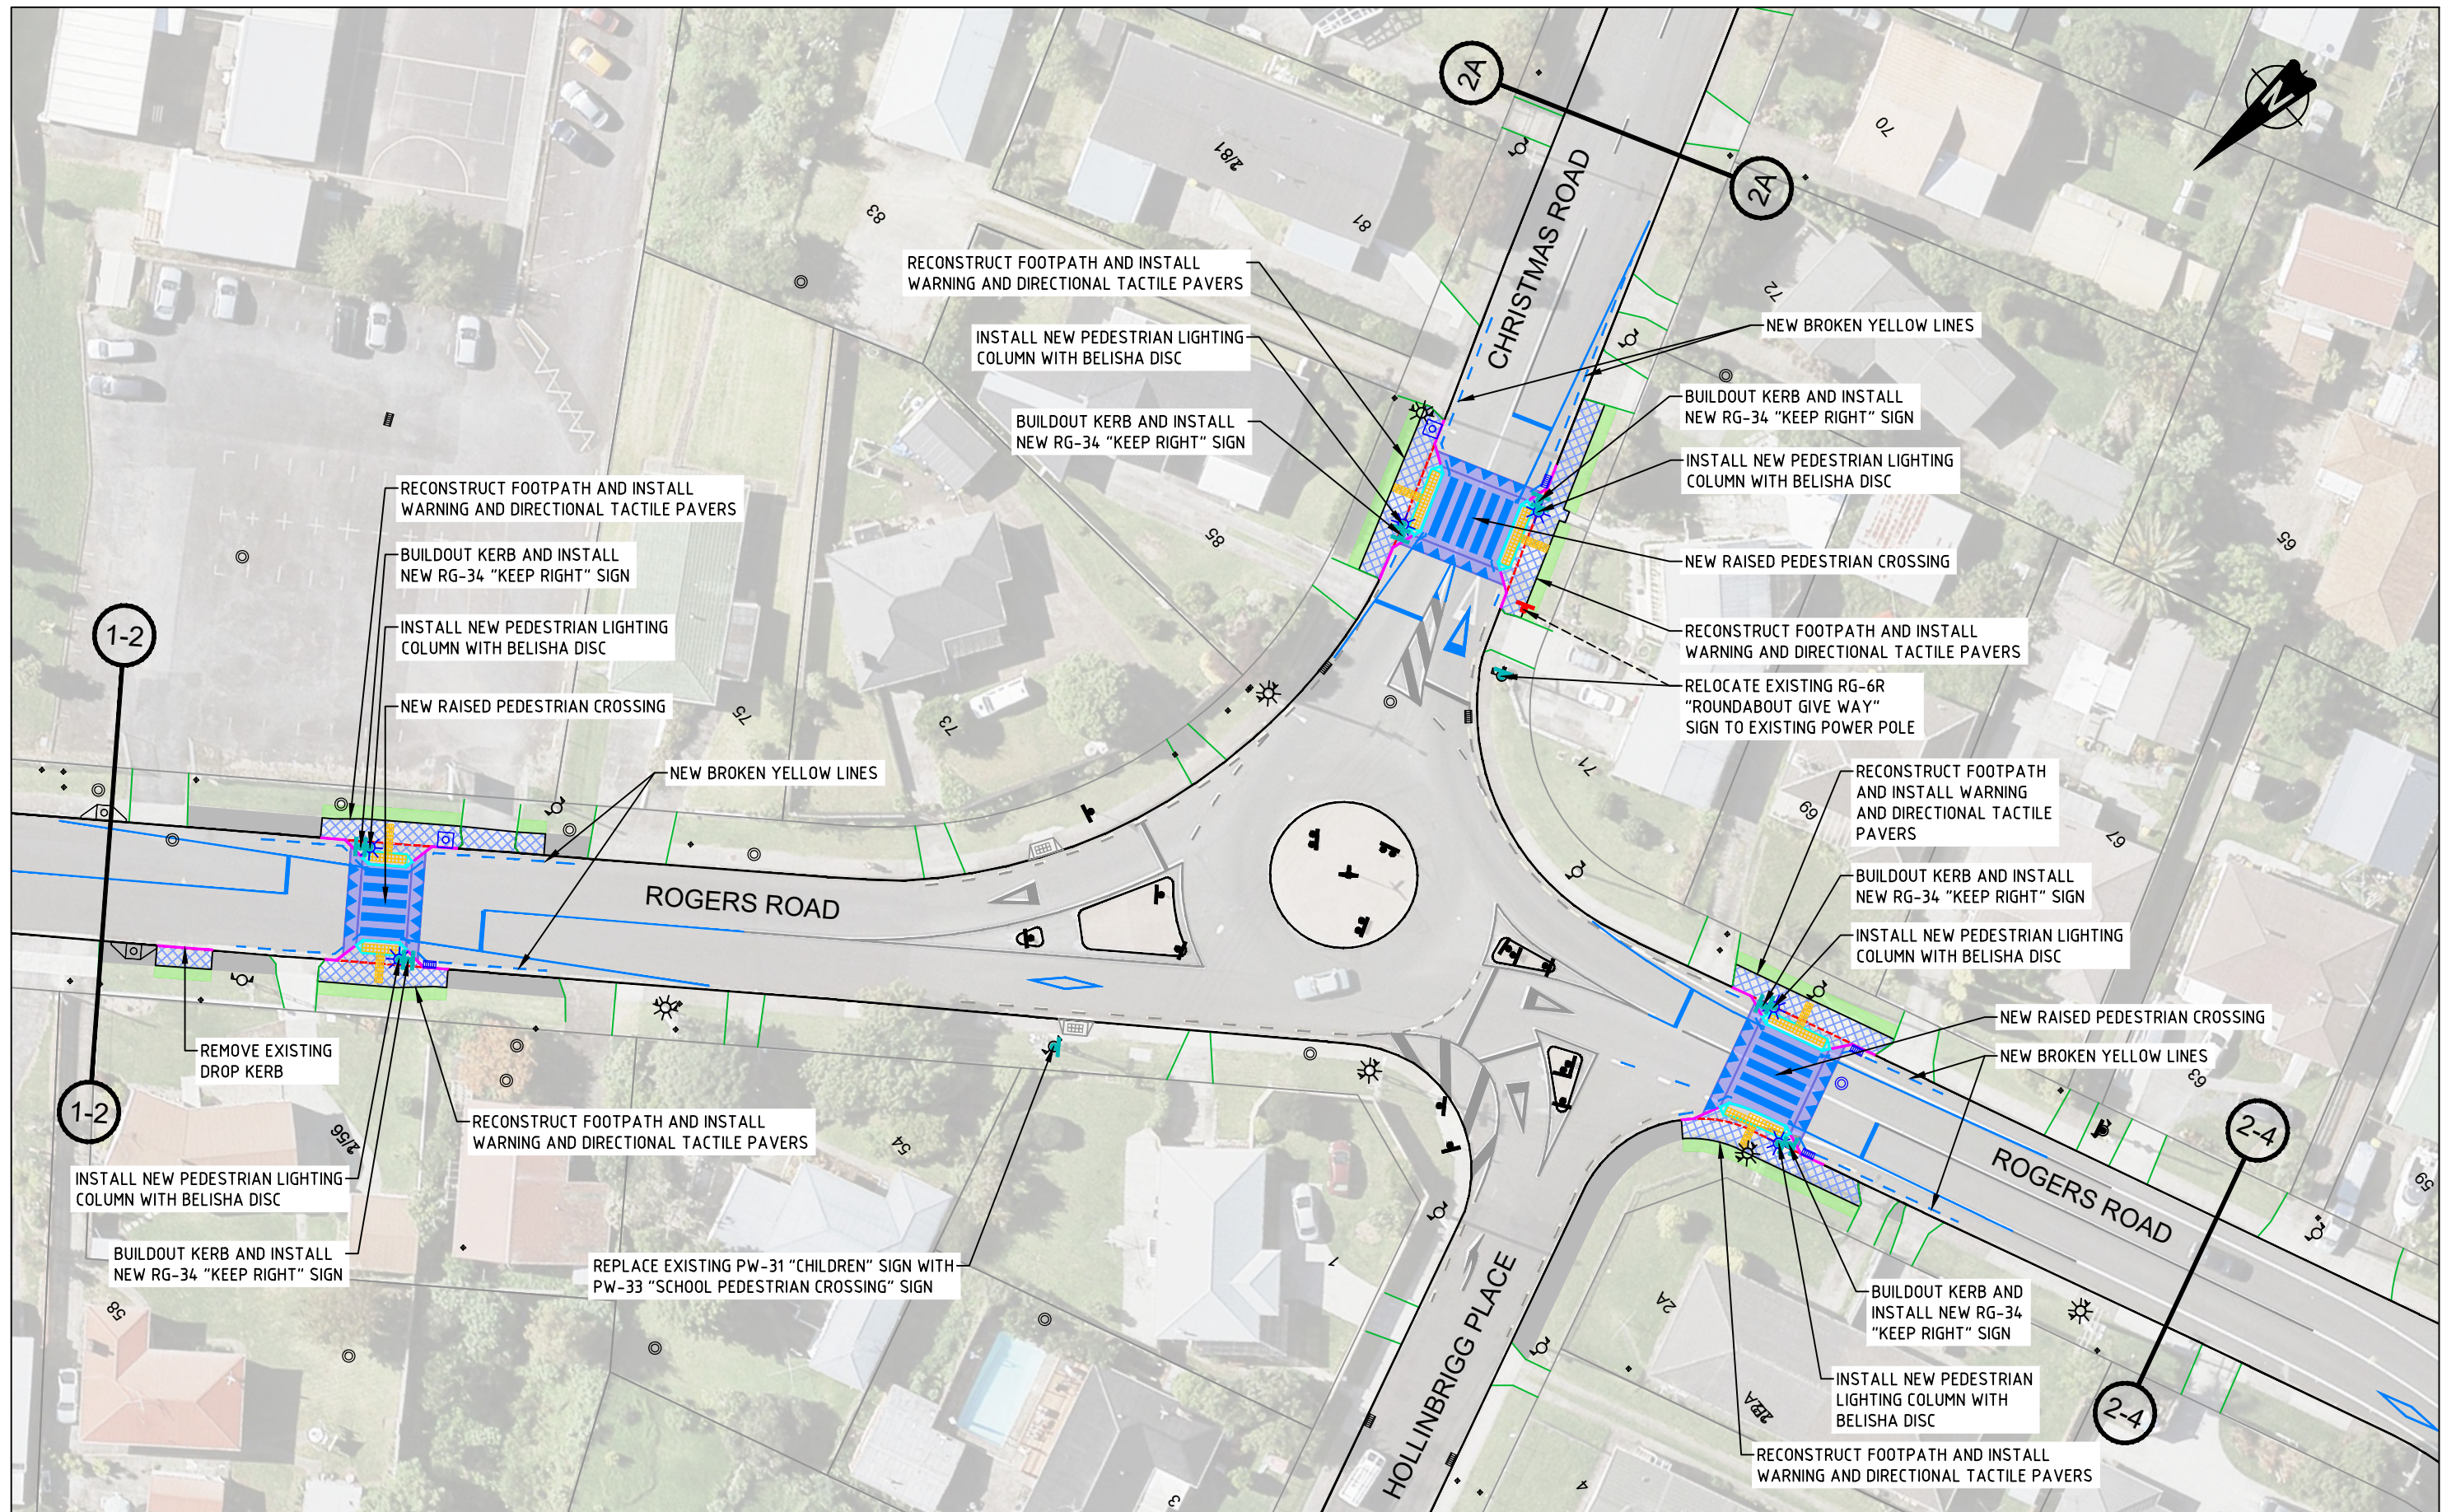

**CONSULTATION PLAN**

No	Revision	Note	Drawn	Checked	Approved	Date
B	SECOND ISSUE		DS	SL	SC	10/21
A	FIRST ISSUE		DS	SL	SC	06/20

FOR:




An Auckland Council Organisation

BY:




**TRAFFIC ENGINEERING SOLUTIONS LIMITED**  
 Traffic Engineering Solutions Limited  
 PO Box 7237, Wellesley Street, Auckland 1036  
 P: 0800 837 583, E: info@tes.net.nz



Drawn	DS	Designed	SL
Drafting Check	SL	Design Check	SC
Approved			
Date	12/10/2021		
Scale	1:500 @ A3 SIZE		

Client **AUCKLAND TRANSPORT**  
 Project **MANUREWA RSM COXHEAD QUADRANT CHRISTMAS ROAD ROUNDABOUT CONSULTATION PLAN**  
 Original Size **A3** Project No: **T20115** Drawing No: **R1-201** Rev: **B**



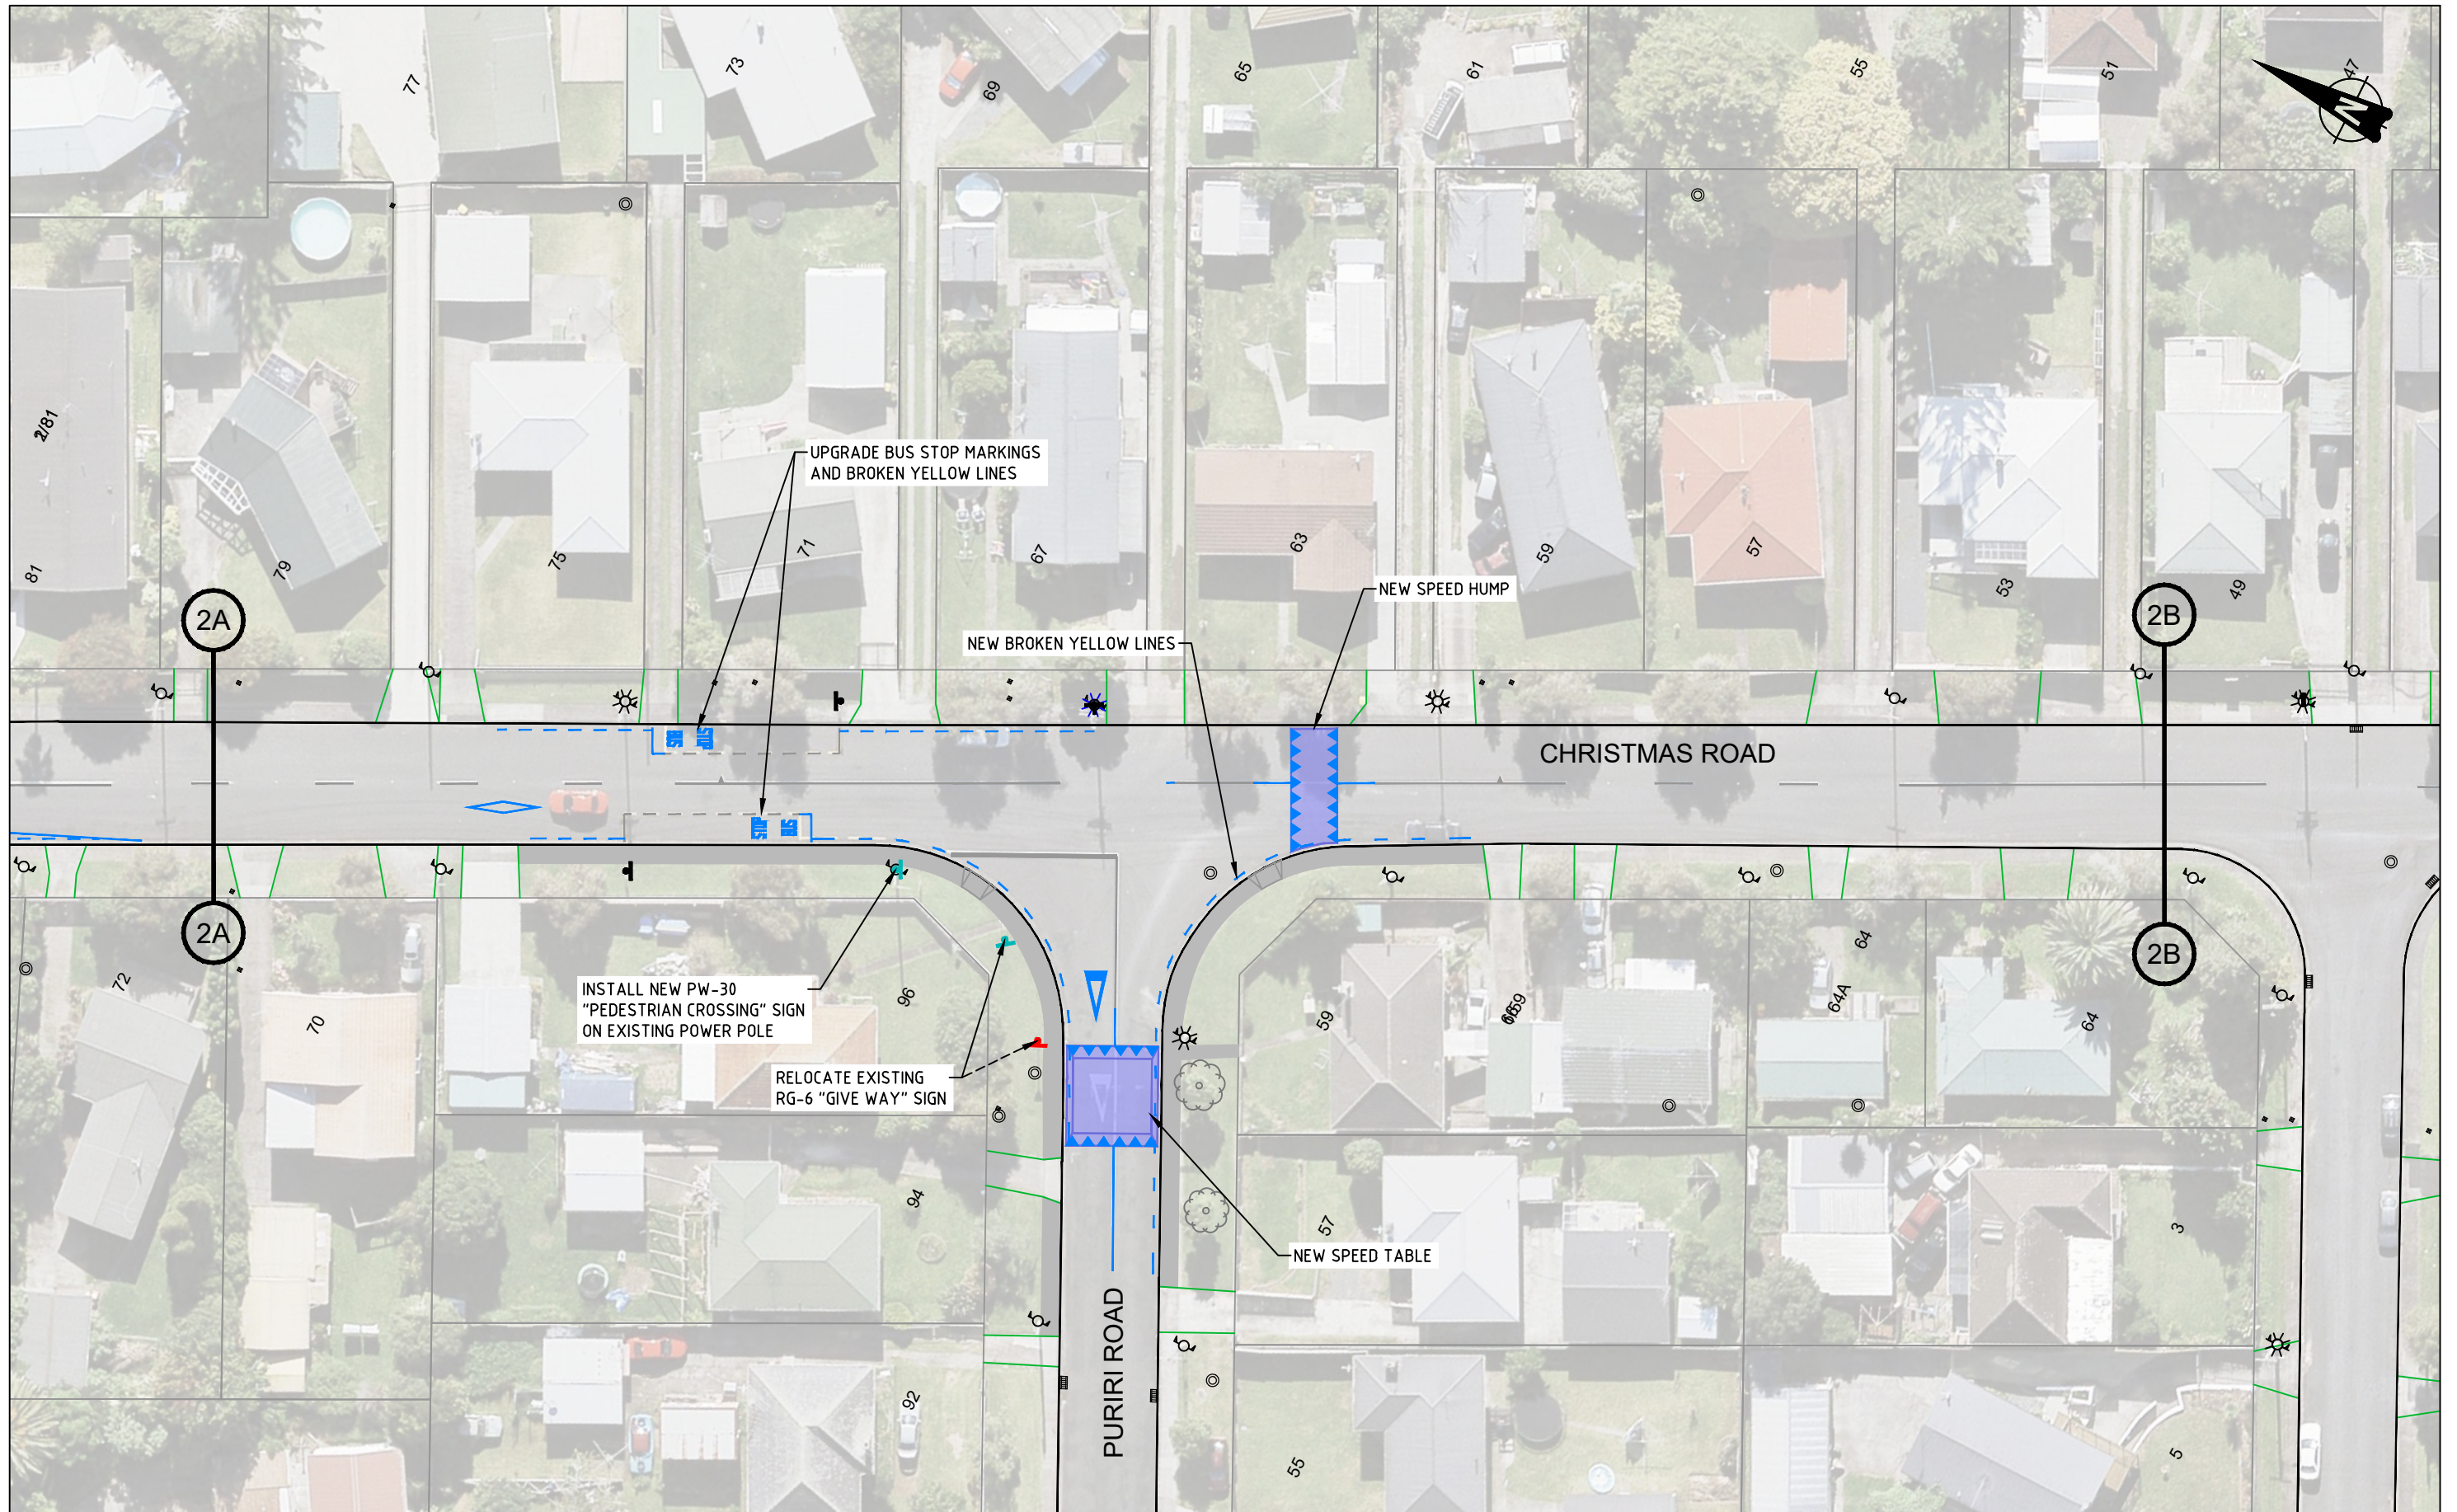

**CONSULTATION PLAN**

No	Revision	Note: * indicates signatures on original issue of drawing or last revision of drawing	Drawn	Checked	Approved	Date
B	SECOND ISSUE		DS	SL	SC	10/21
A	FIRST ISSUE		DS	SL	SC	06/20

FOR:




An Auckland Council Organisation

BY:




**TRAFFIC ENGINEERING SOLUTIONS LIMITED**  
 Traffic Engineering Solutions Limited  
 PO Box 7237, Wellesley Street, Auckland 1036  
 P: 0800 837 583, E: info@tes.net.nz



Drawn	DS	Designed	SL
Drafting Check	SL	Design Check	SC
Approved			
Date	12/10/2021		
Scale	1:500 @ A3 SIZE		

Client **AUCKLAND TRANSPORT**  
 Project **MANUREWA RSM COXHEAD QUADRANT CHRISTMAS ROAD CONSULTATION PLAN**  
 Original Size **A3** Project No: **T20115** Drawing No: **R1-202** Rev: **B**



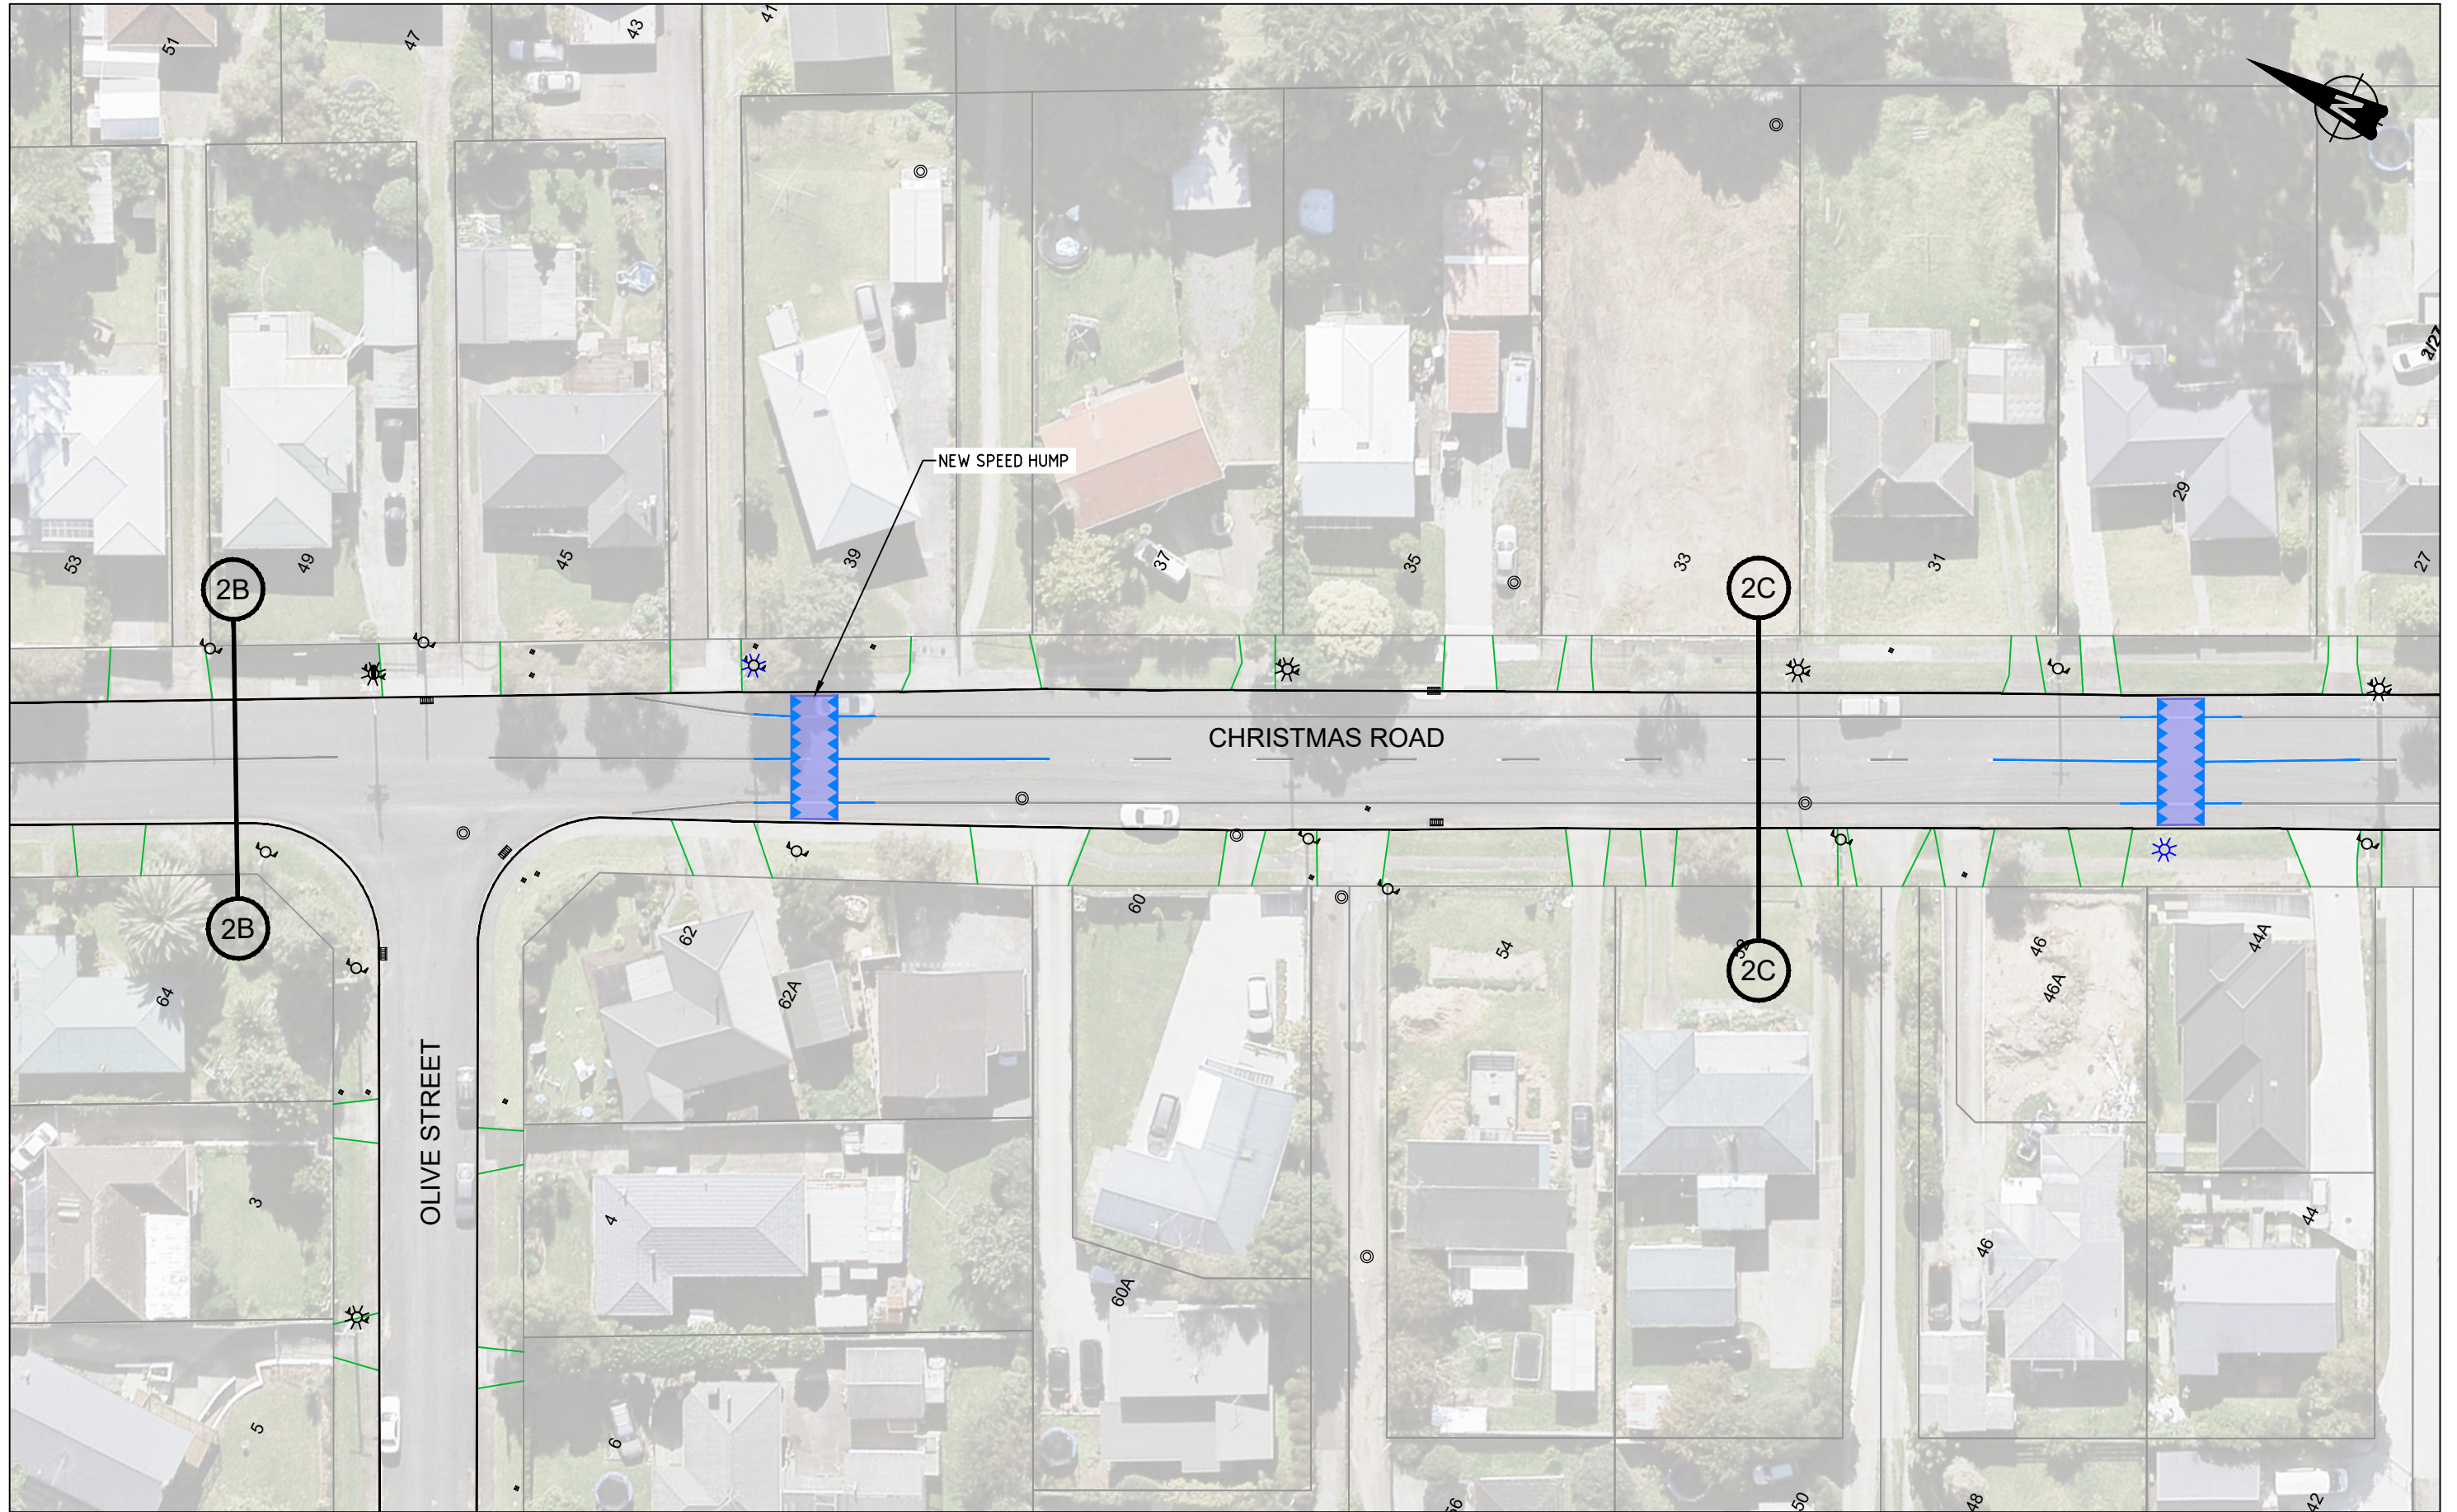

**CONSULTATION PLAN**

No	Revision	Note: * indicates signatures on original issue of drawing or last revision of drawing	Drawn	Checked	Approved	Date
B	SECOND ISSUE		DS	SL	SC	10/21
A	FIRST ISSUE		DS	SL	SC	06/20

FOR:




An Auckland Council Organisation

BY:




**TRAFFIC ENGINEERING SOLUTIONS LIMITED**  
 Traffic Engineering Solutions Limited  
 PO Box 7237, Wellesley Street, Auckland 1036  
 P: 0800 837 583, E: info@tes.net.nz



Drawn	DS	Designed	SL
Drafting Check	SL	Design Check	SC
Approved			
Date	12/10/2021		
Scale	1:500 @ A3 SIZE		

Client **AUCKLAND TRANSPORT**  
 Project **MANUREWA RSM COXHEAD QUADRANT CHRISTMAS ROAD CONSULTATION PLAN**  
 Original Size **A3** Project No: **T20115** Drawing No: **R1-203** Rev: **B**



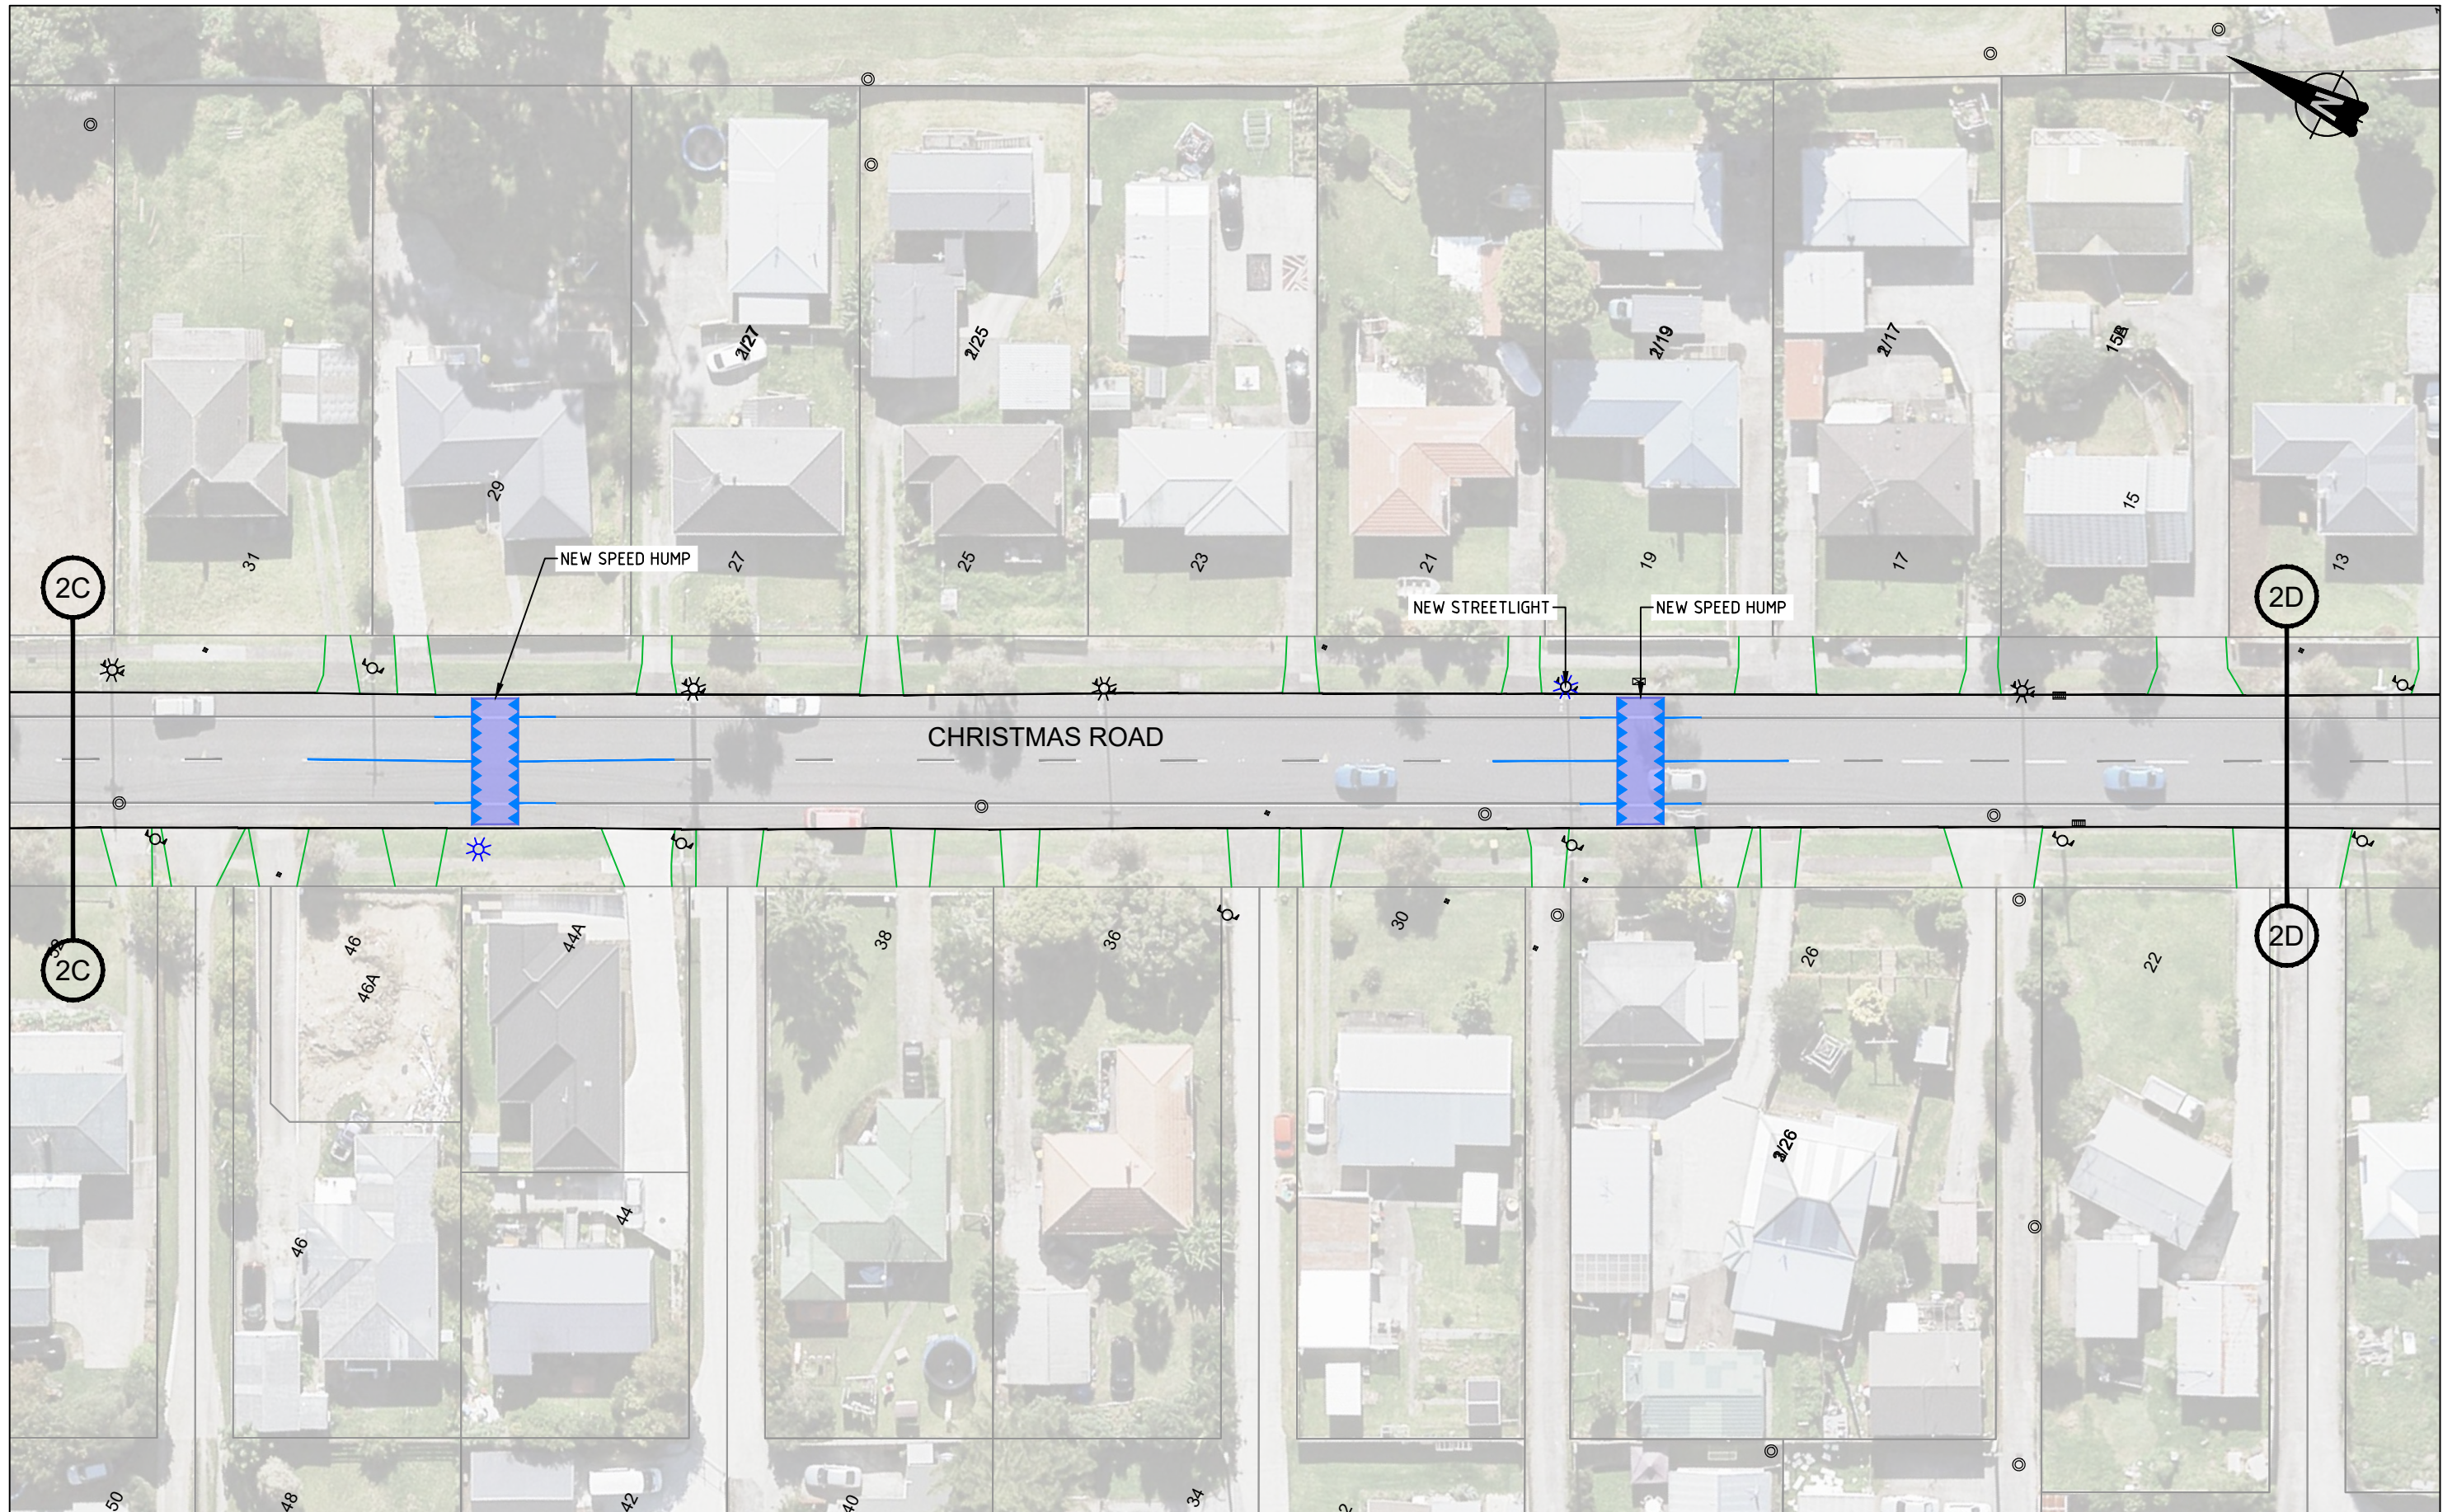

**CONSULTATION PLAN**

No	Revision	Note: * indicates signatures on original issue of drawing or last revision of drawing	Drawn	Checked	Approved	Date
B	SECOND ISSUE		DS	SL	SC	10/21
A	FIRST ISSUE		DS	SL	SC	06/20

FOR:





An Auckland Council Organisation

BY:



**TRAFFIC ENGINEERING SOLUTIONS LIMITED**  
 Traffic Engineering Solutions Limited  
 PO Box 7237, Wellesley Street, Auckland 1036  
 P: 0800 837 583, E: info@tes.net.nz




SCALE 1:500 @ A3 SIZE

Drawn	DS	Designed	SL
Drafting Check	SL	Design Check	SC
Approved			
Date	12/10/2021		
Scale	1:500 @ A3 SIZE		

Client **AUCKLAND TRANSPORT**  
 Project **MANUREWA RSM COXHEAD QUADRANT CHRISTMAS ROAD CONSULTATION PLAN**  
 Original Size **A3** Project No: **T20115** Drawing No: **R1-204** Rev: **B**



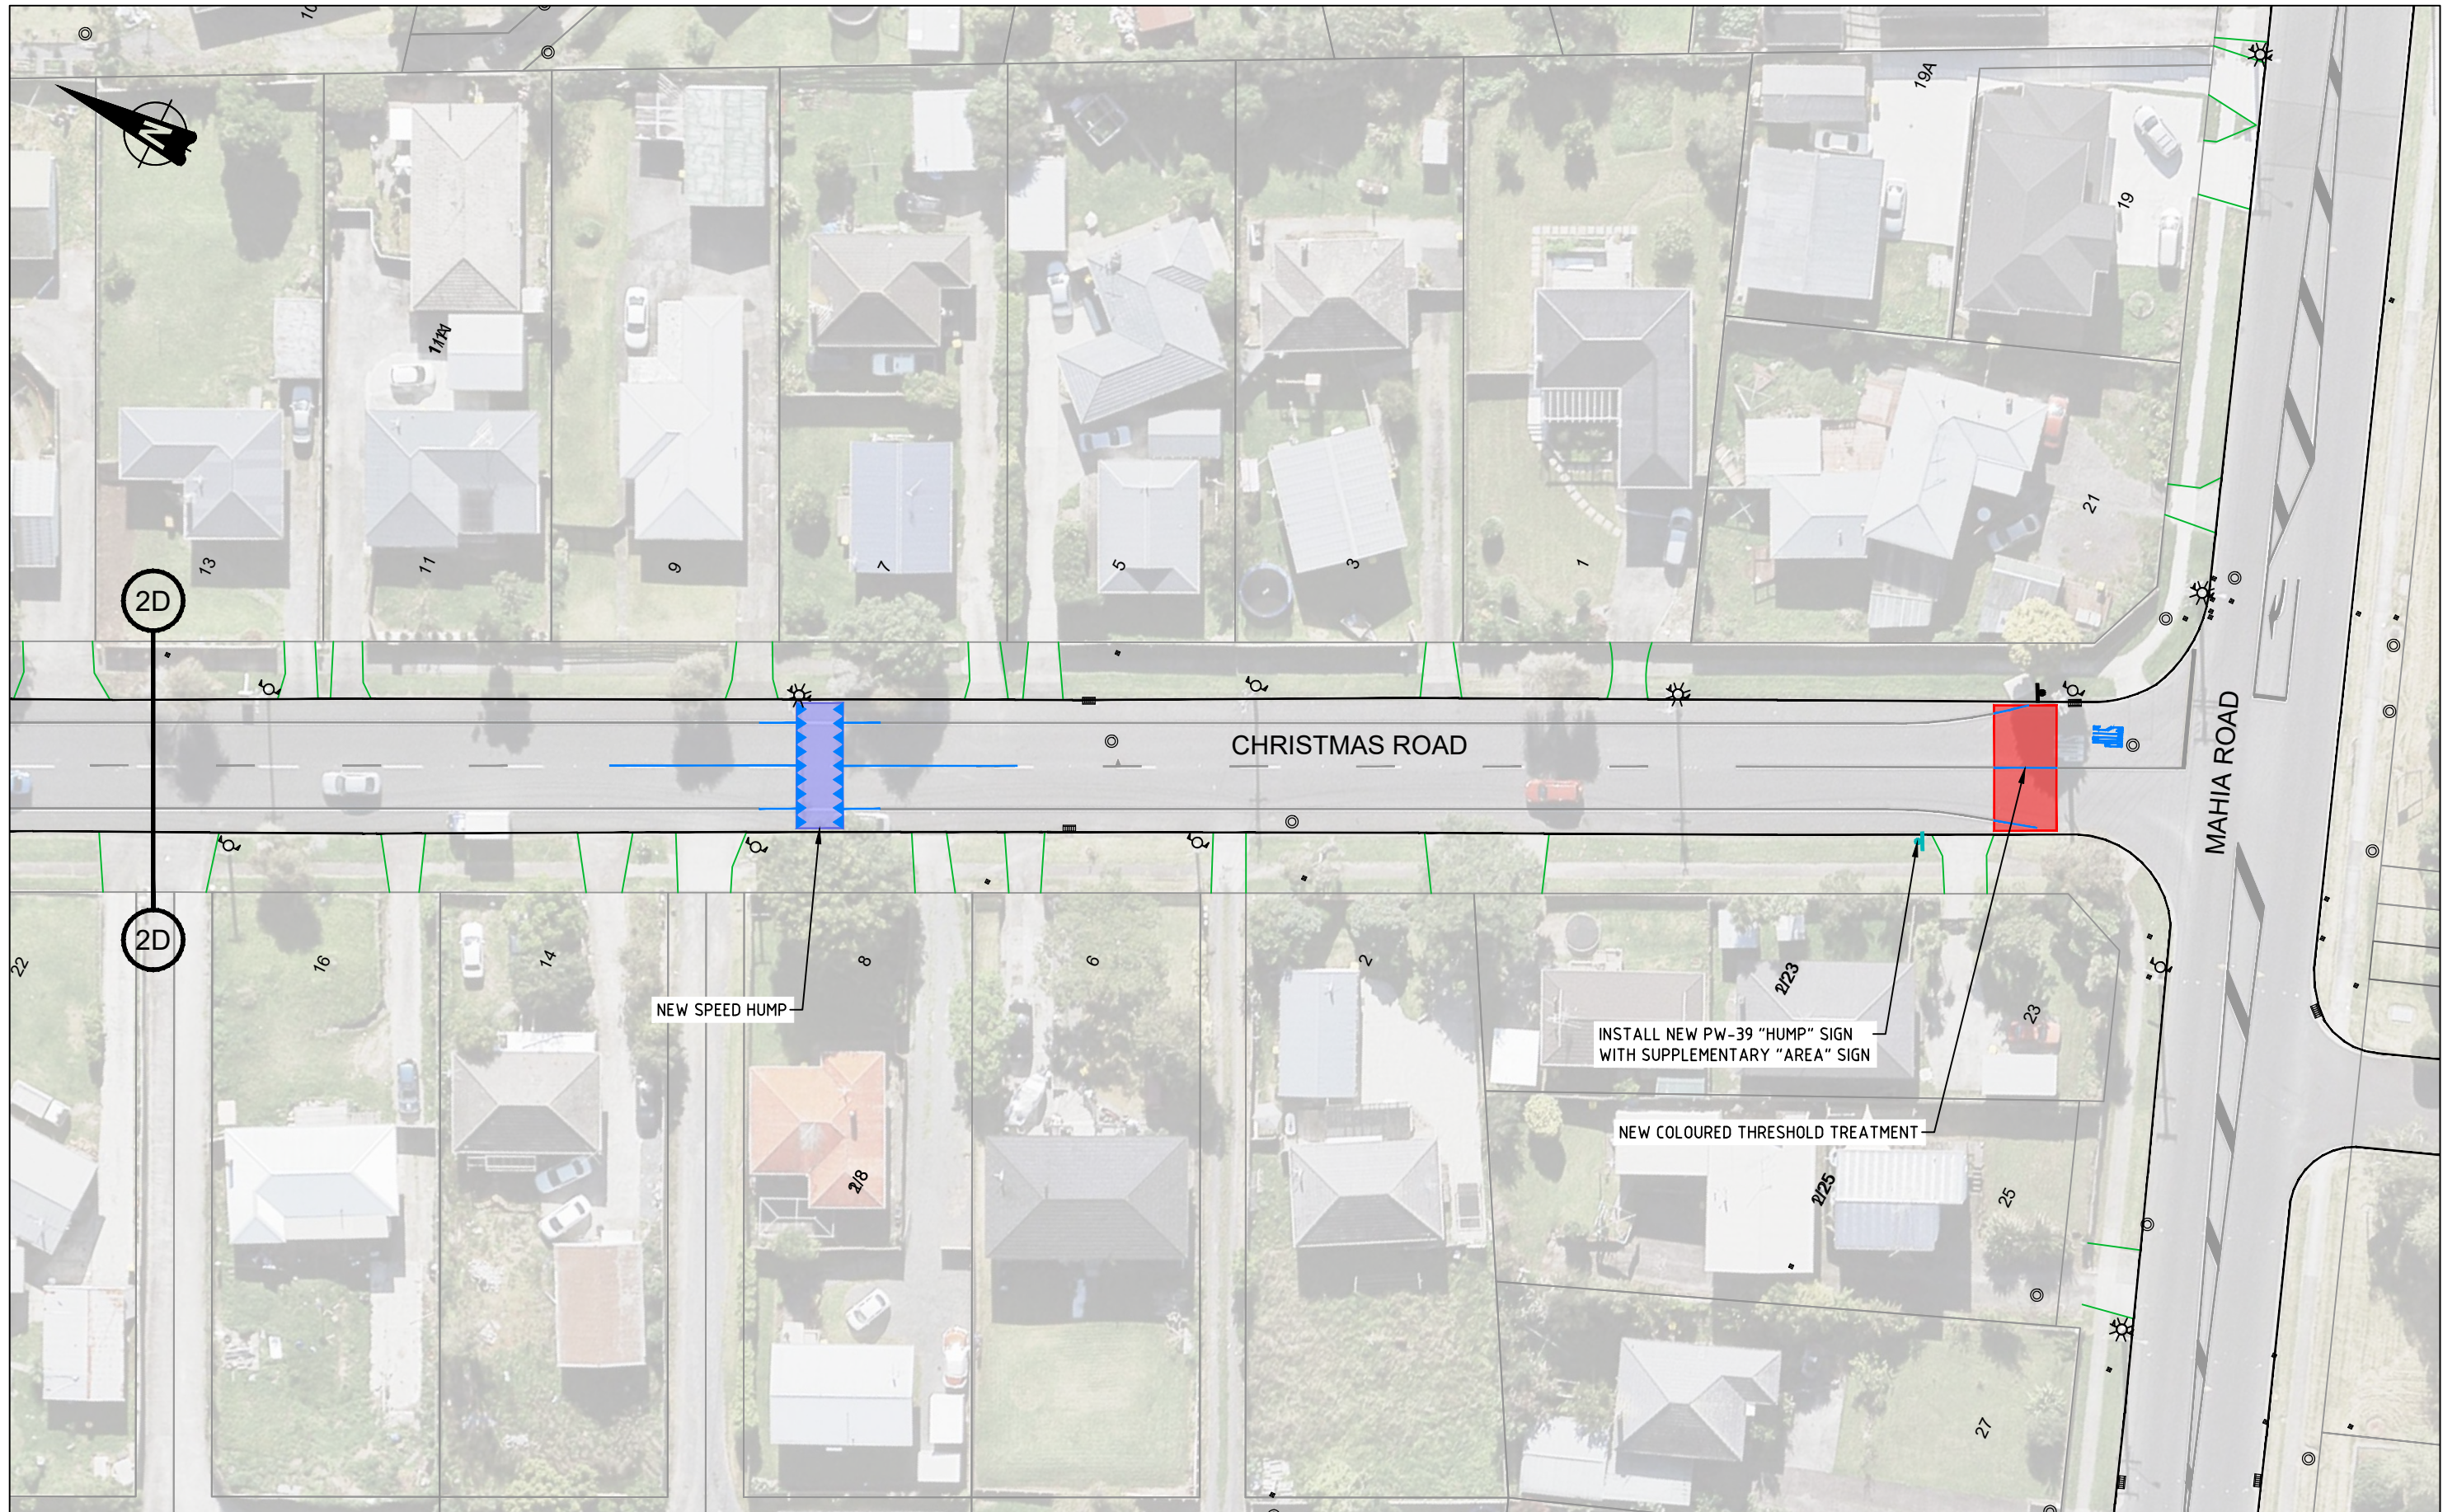

**CONSULTATION PLAN**

No	Revision	Note: * indicates signatures on original issue of drawing or last revision of drawing	Drawn	Checked	Approved	Date
B	SECOND ISSUE		DS	SL	SC	10/21
A	FIRST ISSUE		DS	SL	SC	06/20



BY:

**TRAFFIC ENGINEERING SOLUTIONS LIMITED**  
 Traffic Engineering Solutions Limited  
 PO Box 7237, Wellesley Street, Auckland 1036  
 P: 0800 837 583, E: info@tes.net.nz




Drawn	DS	Designed	SL
Drafting Check	SL	Design Check	SC
Approved			
Date	12/10/2021		
Scale	1:500 @ A3 SIZE		

Client **AUCKLAND TRANSPORT**  
 Project **MANUREWA RSM COXHEAD QUADRANT CHRISTMAS ROAD CONSULTATION PLAN**  
 Original Size **A3** Project No: **T20115** Drawing No: **R1-205** Rev: **B**







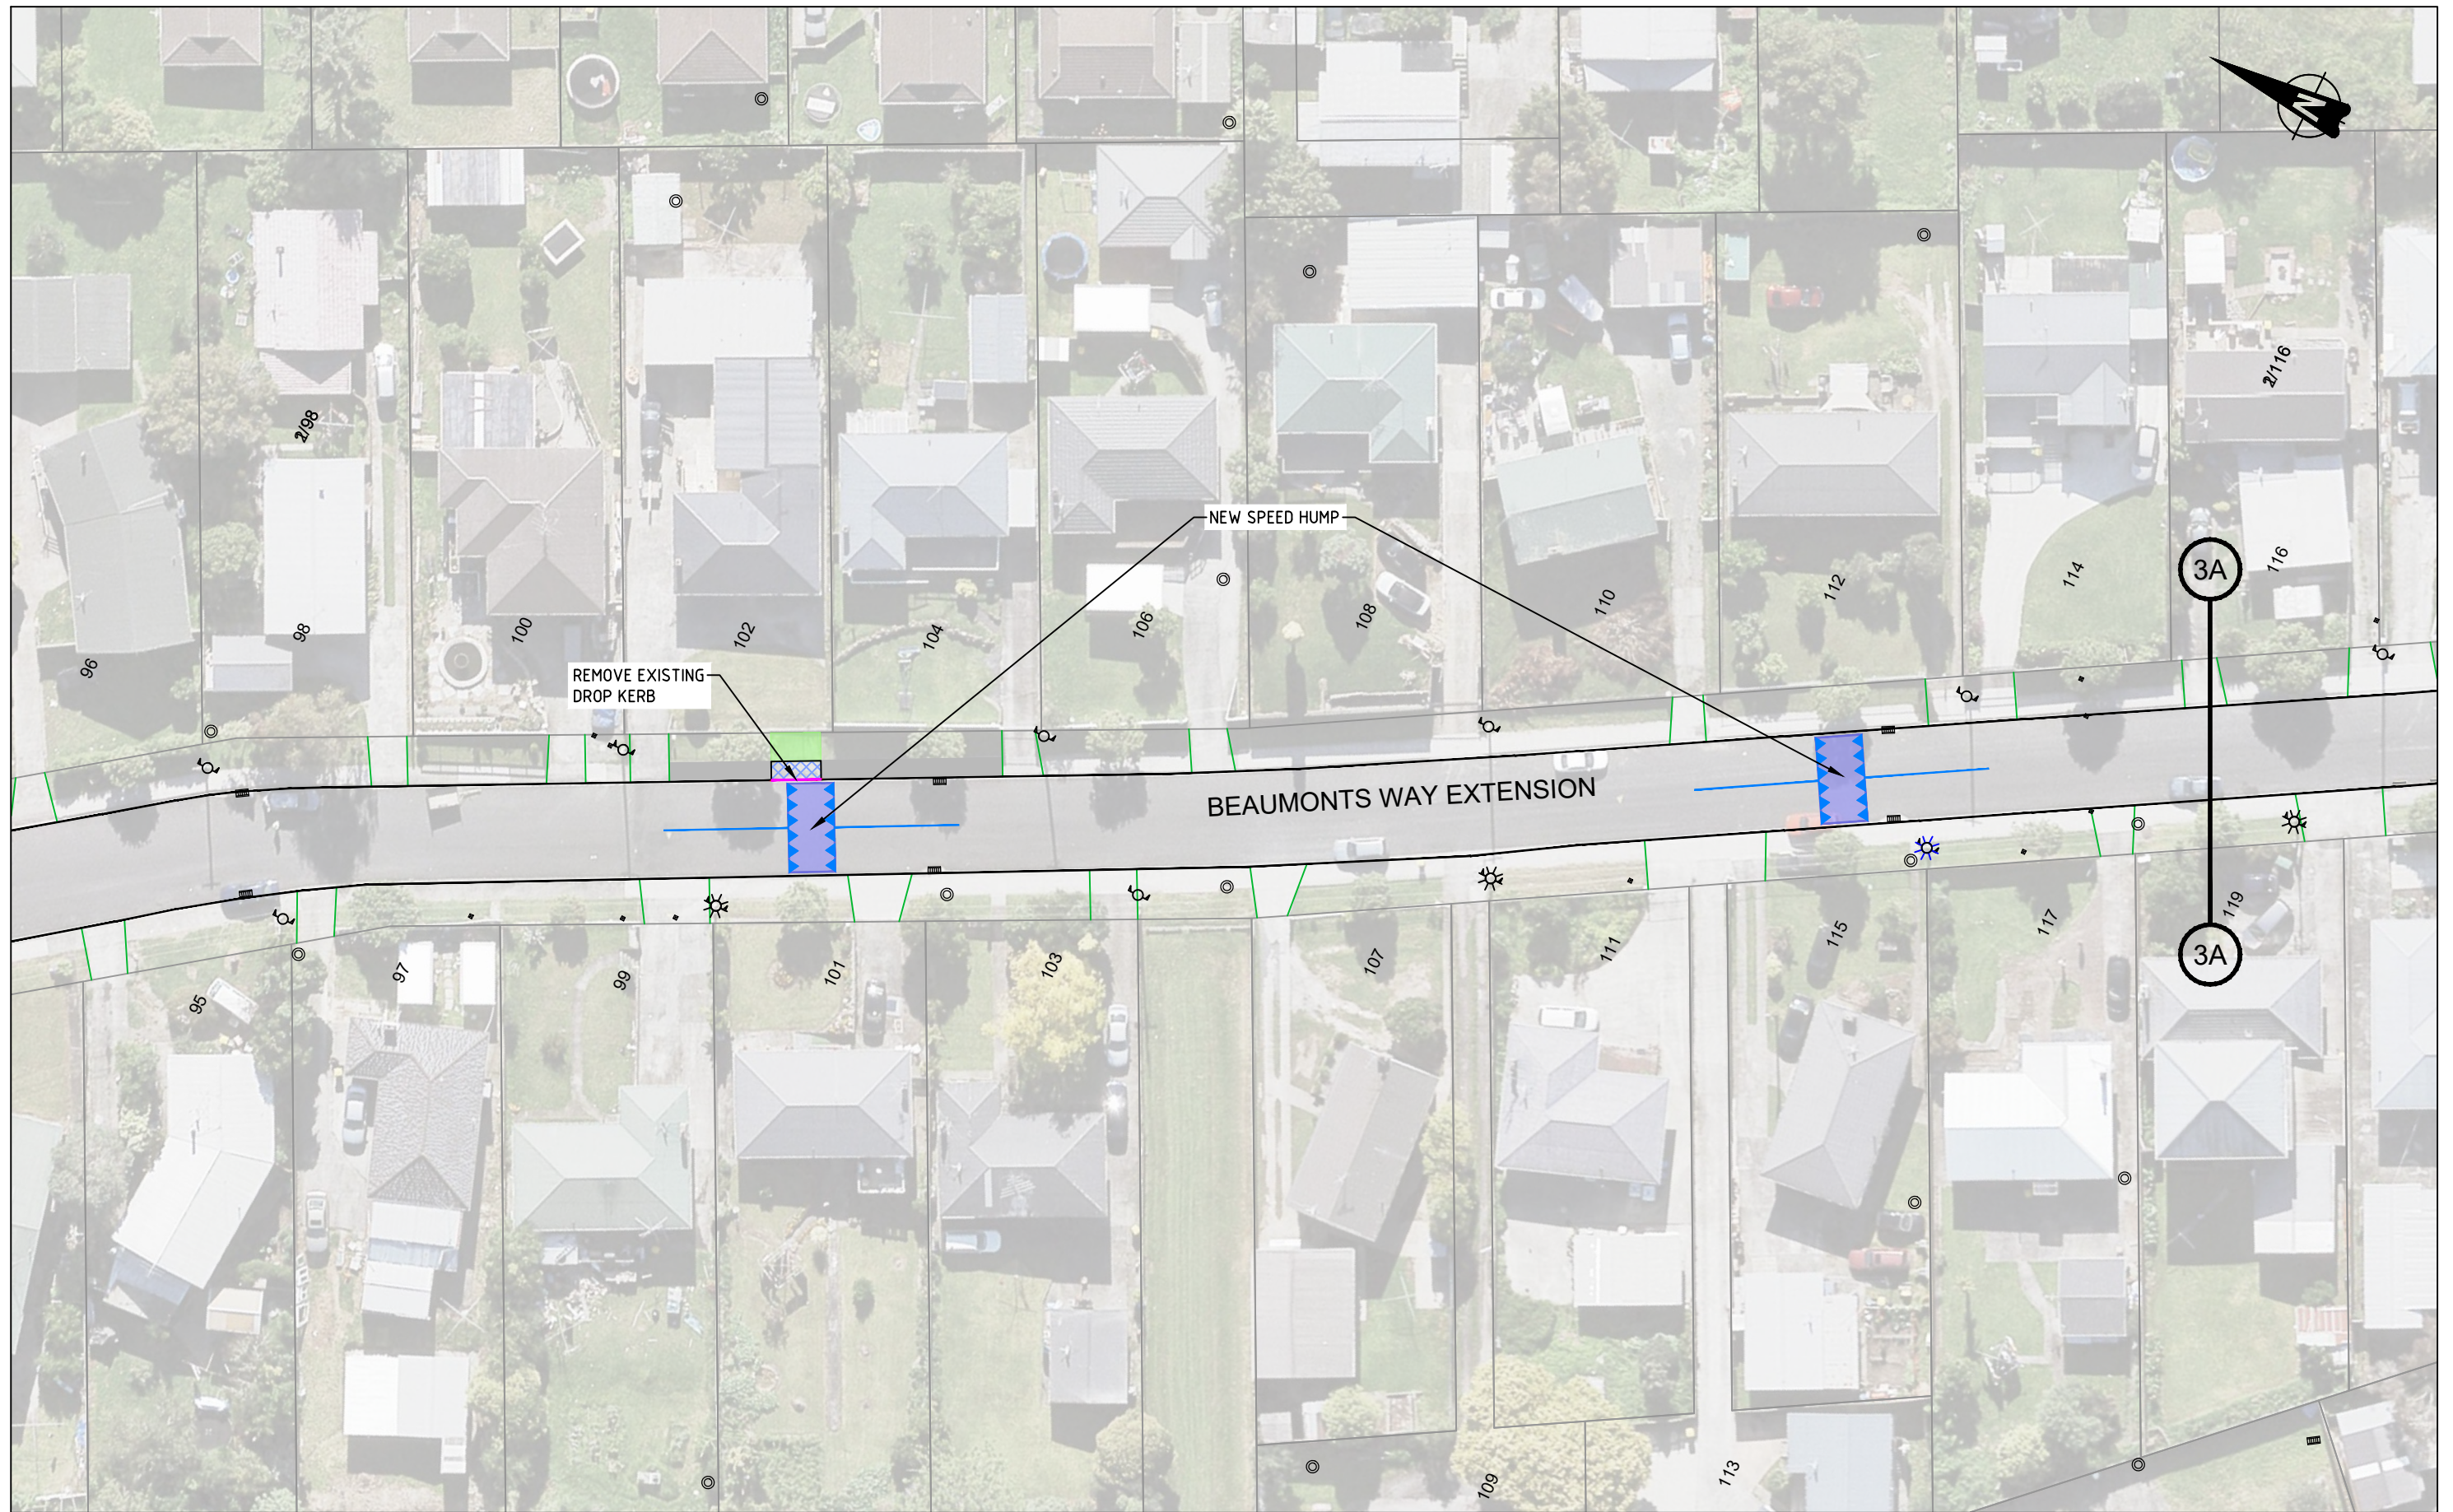

**CONSULTATION PLAN**

No	Revision	Note: * indicates signatures on original issue of drawing or last revision of drawing	Drawn	Checked	Approved	Date
B	SECOND ISSUE		DS	SL	SC	10/21
A	FIRST ISSUE		DS	SL	SC	06/20

FOR:





An Auckland Council Organisation

BY:



**TRAFFIC ENGINEERING SOLUTIONS LIMITED**  
 Traffic Engineering Solutions Limited  
 PO Box 7237, Wellesley Street, Auckland 1036  
 P: 0800 837 583, E: info@tes.net.nz

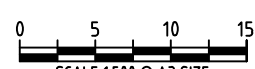

SCALE 1:500 @ A3 SIZE

Drawn	DS	Designed	SL
Drafting Check	SL	Design Check	SC
Approved			
Date	12/10/2021		
Scale	1:500 @ A3 SIZE		

Client **AUCKLAND TRANSPORT**  
 Project **MANUREWA RSM COXHEAD QUADRANT BEAUMONTS WAY EXTENSION CONSULTATION PLAN**  
 Original Size **A3** Project No: **T20115** Drawing No: **R1-302** Rev: **B**