

CONSULTATION PLAN

No	Revision	Note: * indicates signatures on original issue of drawing or last revision of drawing	Drawn	Checked	Approved	Date
B	SECOND ISSUE		DS	SL	SC	10/21
A	FIRST ISSUE		DS	SL	SC	06/20

FOR:




An Auckland Council Organisation

BY:




TRAFFIC ENGINEERING SOLUTIONS LIMITED
 Traffic Engineering Solutions Limited
 PO Box 7237, Wellesley Street, Auckland 1036
 P: 0800 837 583, E: info@tes.net.nz



Drawn	DS	Designed	SL
Drafting Check	SL	Design Check	SC
Approved			
Date	12/10/2021		
Scale	1:500 @ A3 SIZE		

Client **AUCKLAND TRANSPORT**
 Project **MANUREWA RSM COXHEAD QUADRANT ROGERS ROAD CONSULTATION PLAN**
 Original Size **A3** Project No: **T20115** Drawing No: **R1-401** Rev: **B**

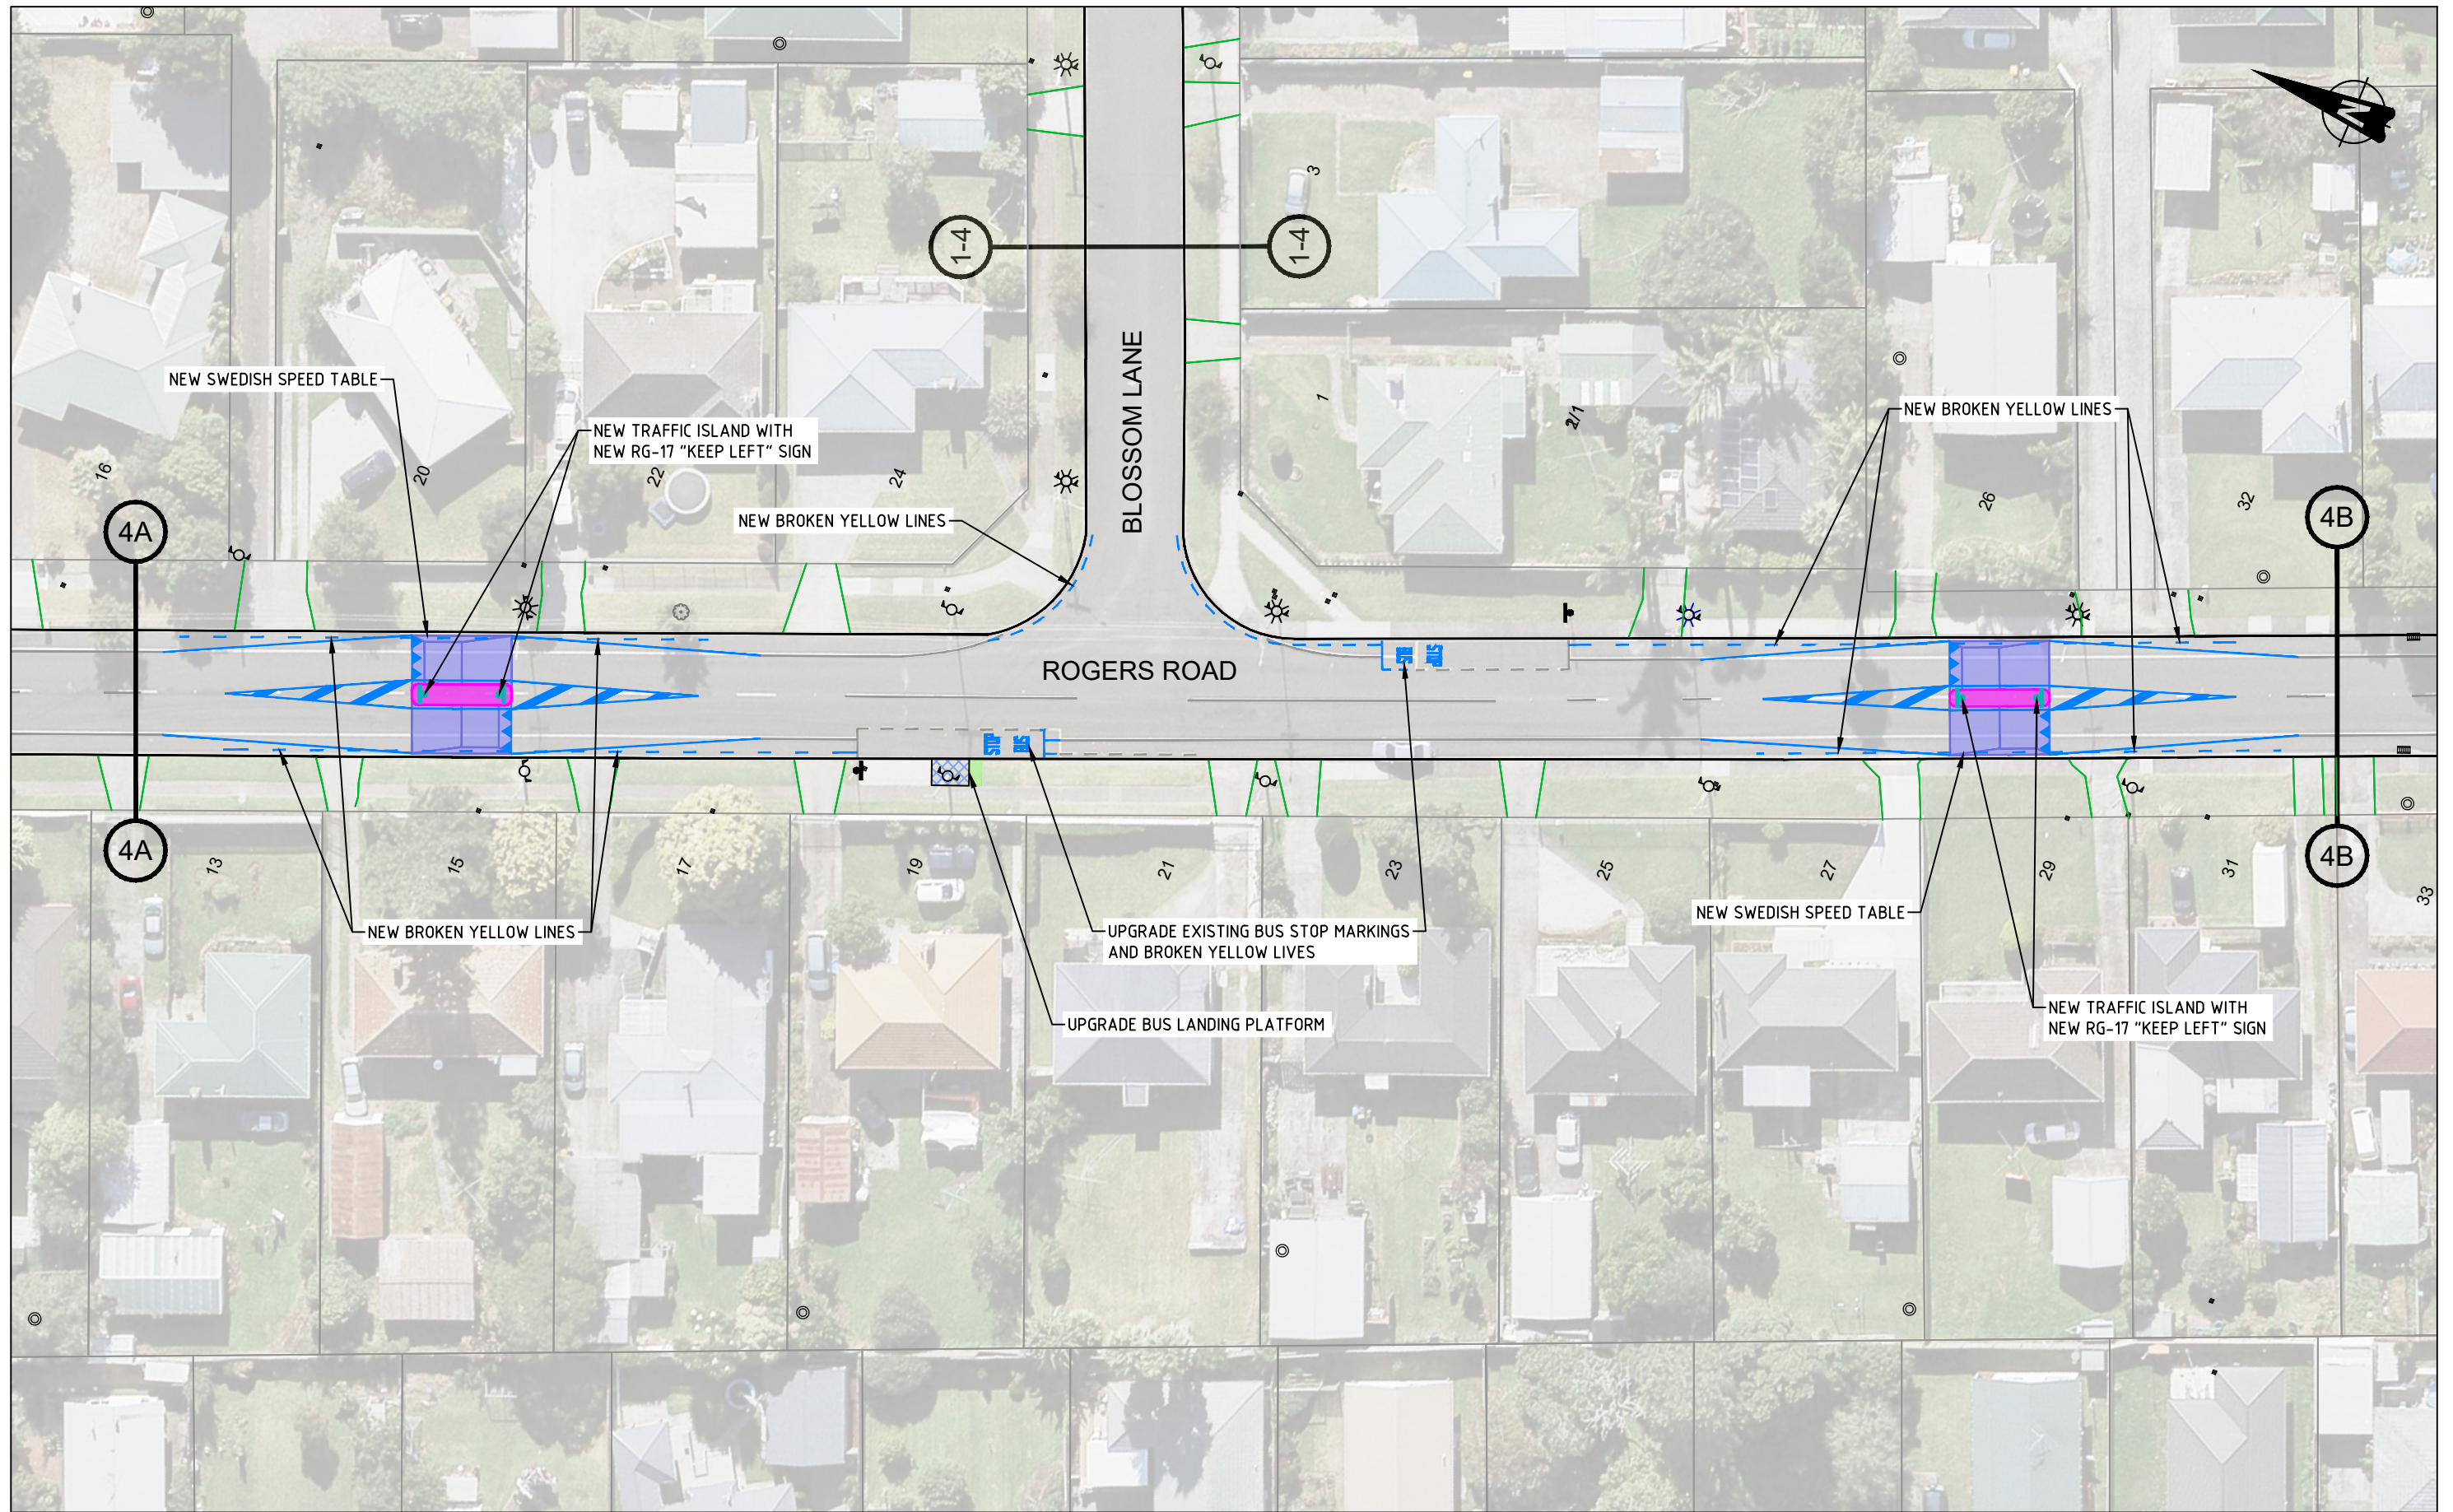

CONSULTATION PLAN

No	Revision	Note	Drawn	Checked	Approved	Date
B	SECOND ISSUE		DS	SL	SC	10/21
A	FIRST ISSUE		DS	SL	SC	06/20

FOR:




An Auckland Council Organisation

BY:




TRAFFIC ENGINEERING SOLUTIONS LIMITED
 Traffic Engineering Solutions Limited
 PO Box 7237, Wellesley Street, Auckland 1036
 P: 0800 837 583, E: info@tes.net.nz



Drawn	DS	Designed	SL
Drafting Check	SL	Design Check	SC
Approved			
Date	12/10/2021		
Scale	1:500 @ A3 SIZE		

Client **AUCKLAND TRANSPORT**
 Project **MANUREWA RSM COXHEAD QUADRANT ROGERS ROAD CONSULTATION PLAN**
 Original Size **A3** Project No: **T20115** Drawing No: **R1-402** Rev: **B**

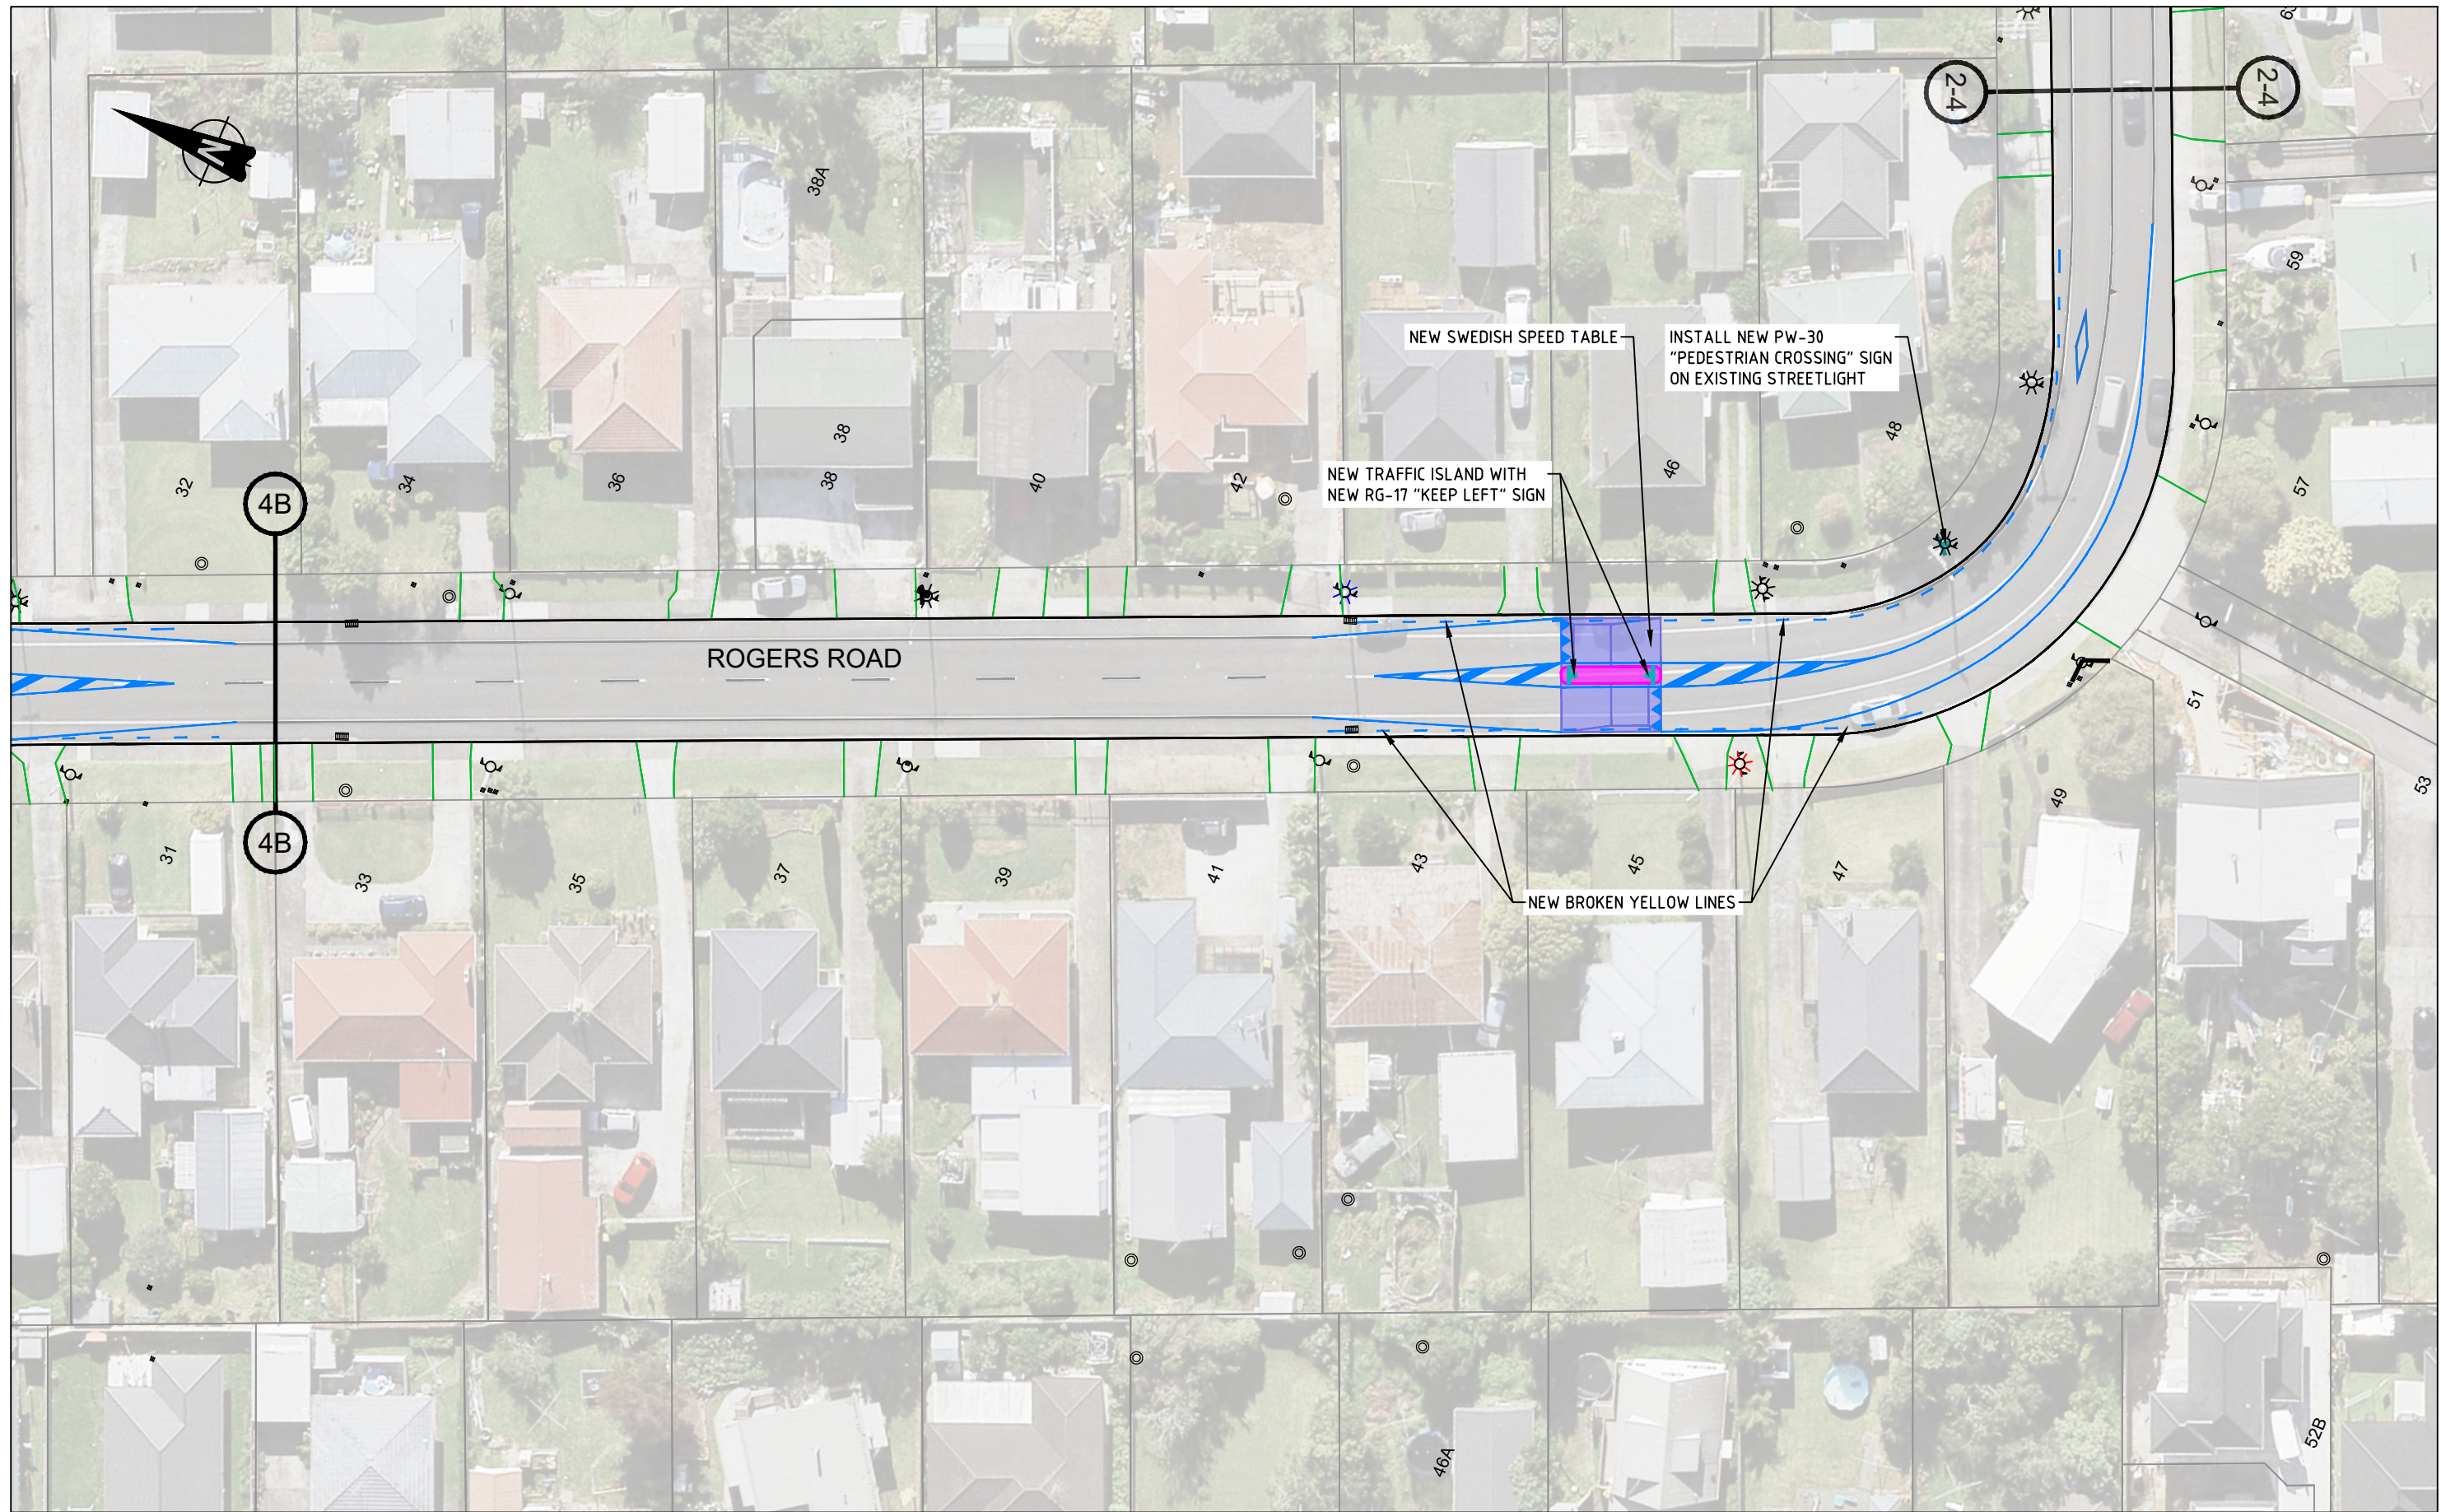

CONSULTATION PLAN

No	Revision	Note: * indicates signatures on original issue of drawing or last revision of drawing	Drawn	Checked	Approved	Date
B	SECOND ISSUE		DS	SL	SC	10/21
A	FIRST ISSUE		DS	SL	SC	06/20

FOR:




An Auckland Council Organisation

BY:




TRAFFIC ENGINEERING SOLUTIONS LIMITED
 Traffic Engineering Solutions Limited
 PO Box 7237, Wellesley Street, Auckland 1036
 P: 0800 837 583, E: info@tes.net.nz



Drawn	DS	Designed	SL
Drafting Check	SL	Design Check	SC
Approved			
Date	12/10/2021		
Scale	1:500 @ A3 SIZE		

Client **AUCKLAND TRANSPORT**
 Project **MANUREWA RSM COXHEAD QUADRANT ROGERS ROAD CONSULTATION PLAN**
 Original Size **A3** Project No: **T20115** Drawing No: **R1-403** Rev: **B**

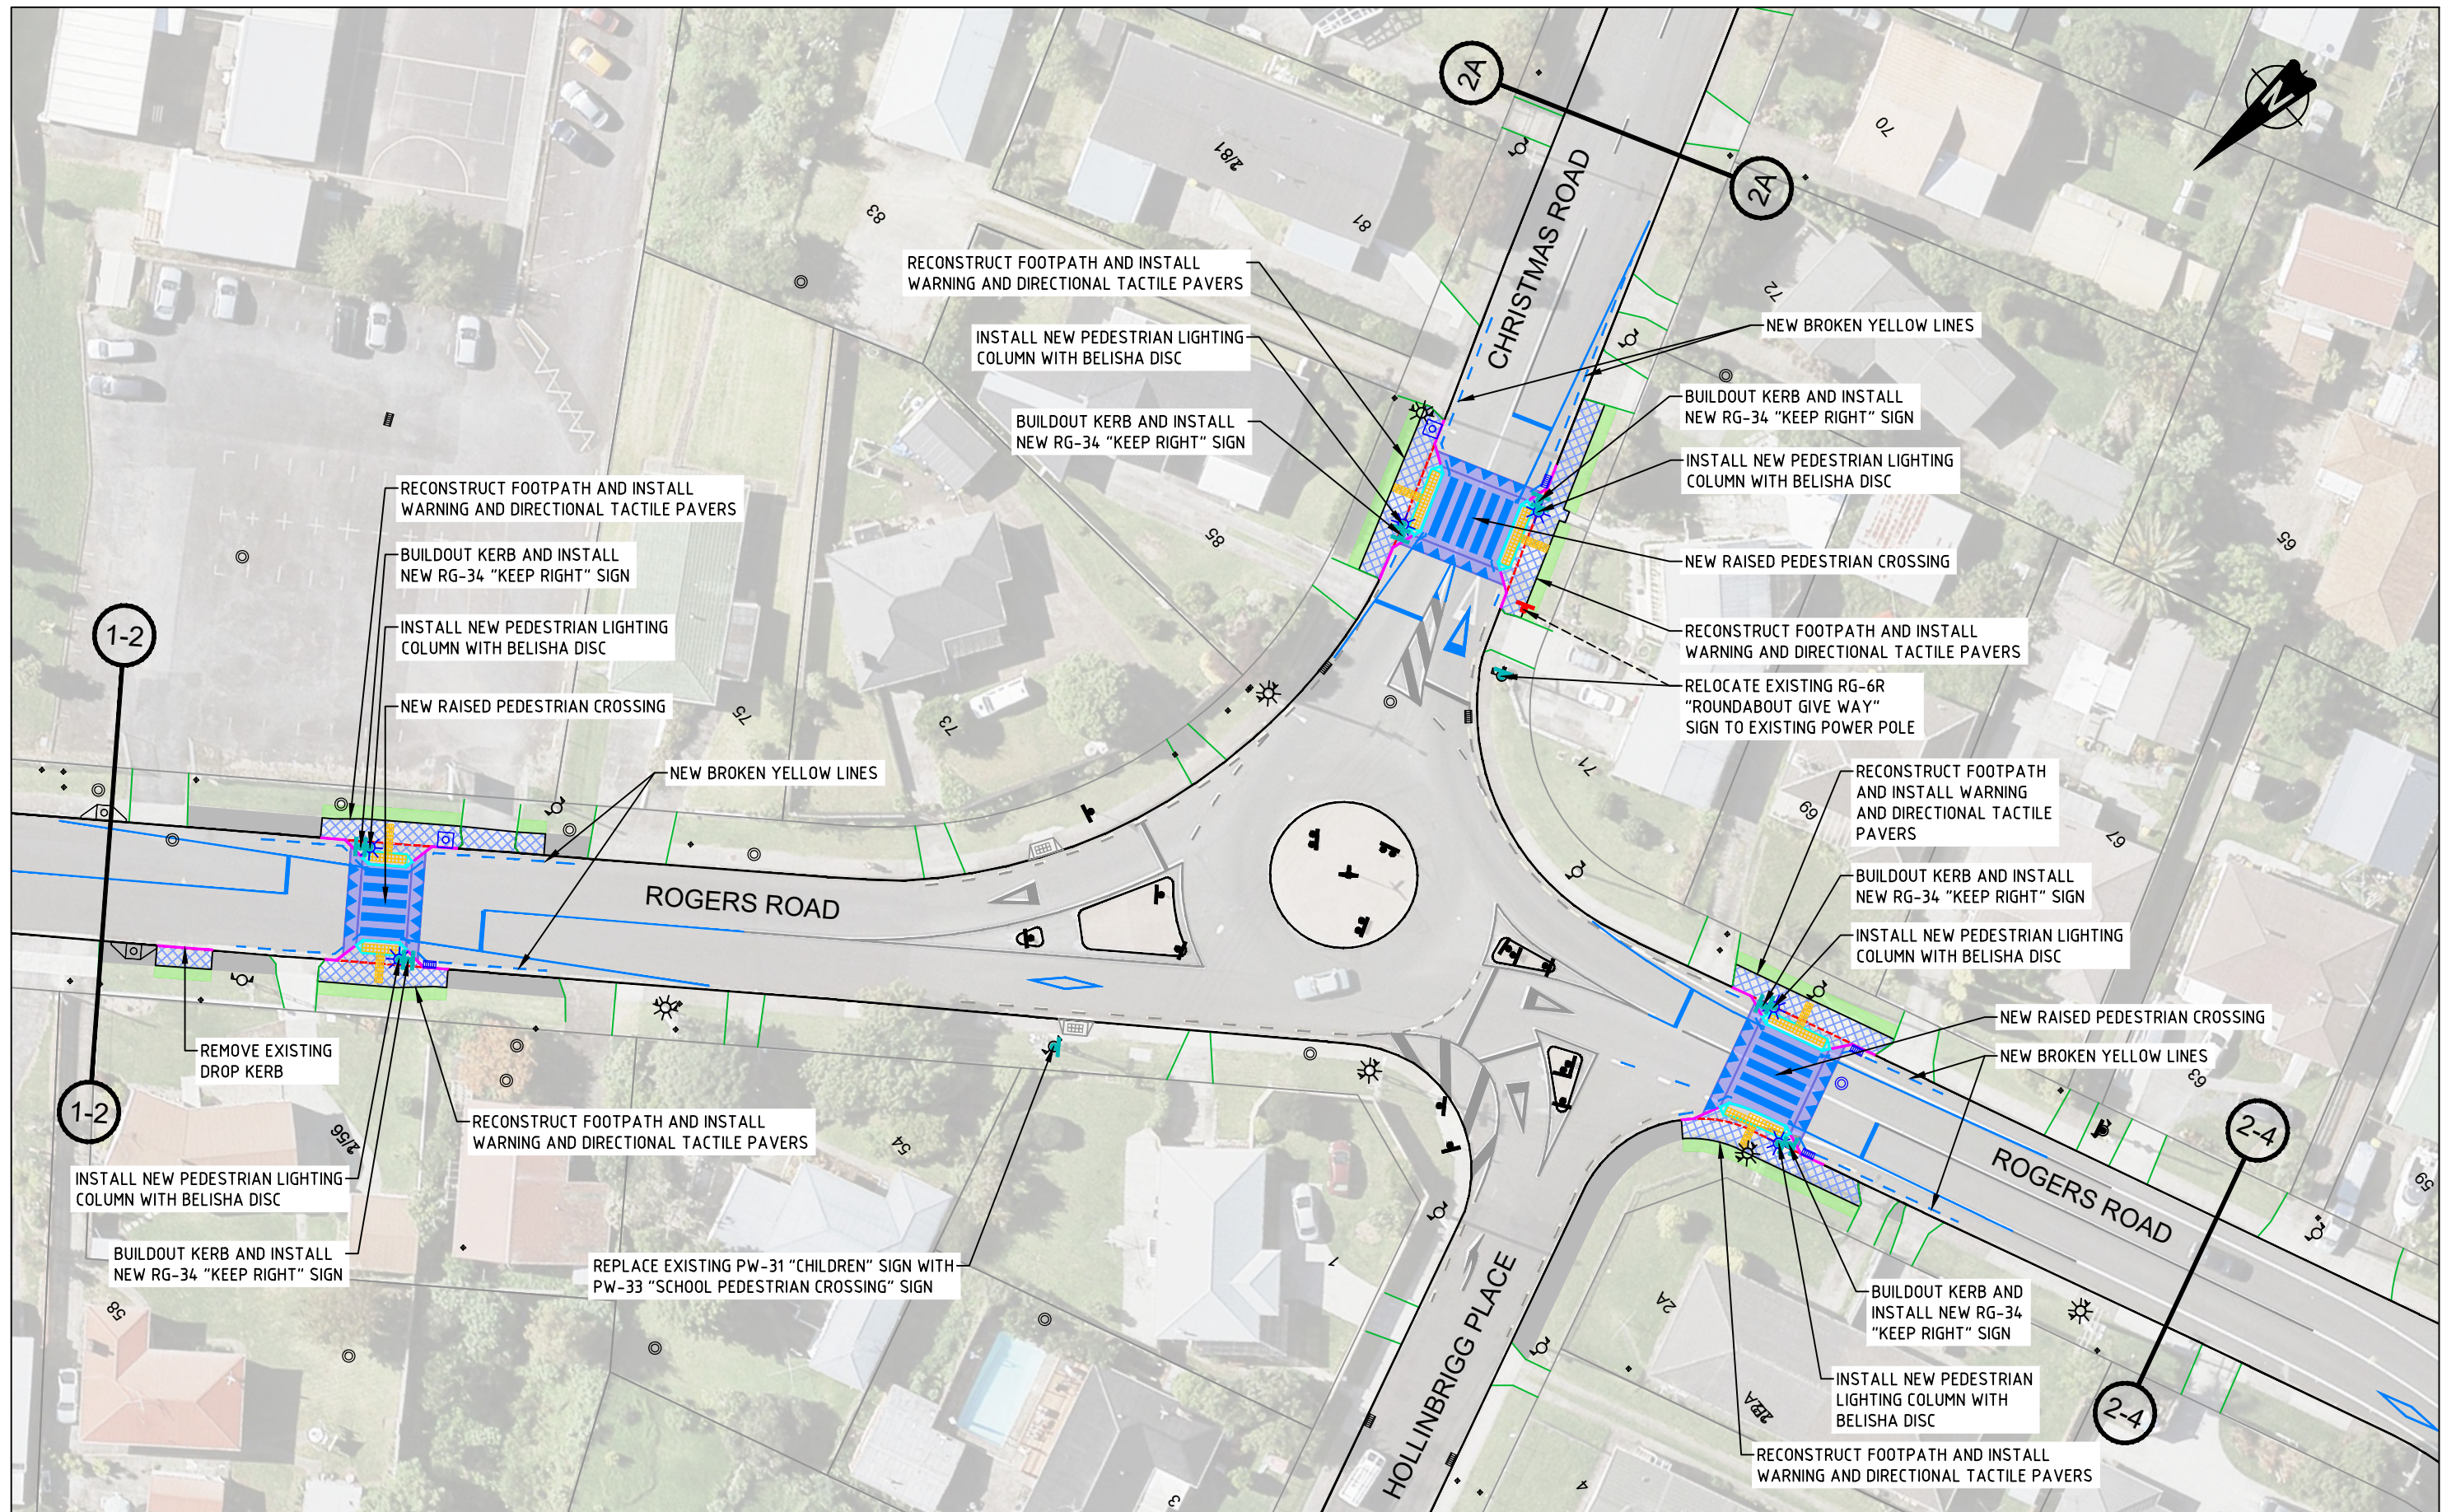

CONSULTATION PLAN

No	Revision	Note: * indicates signatures on original issue of drawing or last revision of drawing	Drawn	Checked	Approved	Date
B	SECOND ISSUE		DS	SL	SC	10/21
A	FIRST ISSUE		DS	SL	SC	06/20

FOR:




An Auckland Council Organisation

BY:




TRAFFIC ENGINEERING SOLUTIONS LIMITED
 Traffic Engineering Solutions Limited
 PO Box 7237, Wellesley Street, Auckland 1036
 P: 0800 837 583, E: info@tes.net.nz



Drawn	DS	Designed	SL
Drafting Check	SL	Design Check	SC
Approved			
Date	12/10/2021		
Scale	1:500 @ A3 SIZE		

Client **AUCKLAND TRANSPORT**
 Project **MANUREWA RSM COXHEAD QUADRANT CHRISTMAS ROAD ROUNDABOUT CONSULTATION PLAN**
 Original Size **A3** Project No: **T20115** Drawing No: **R1-201** Rev: **B**

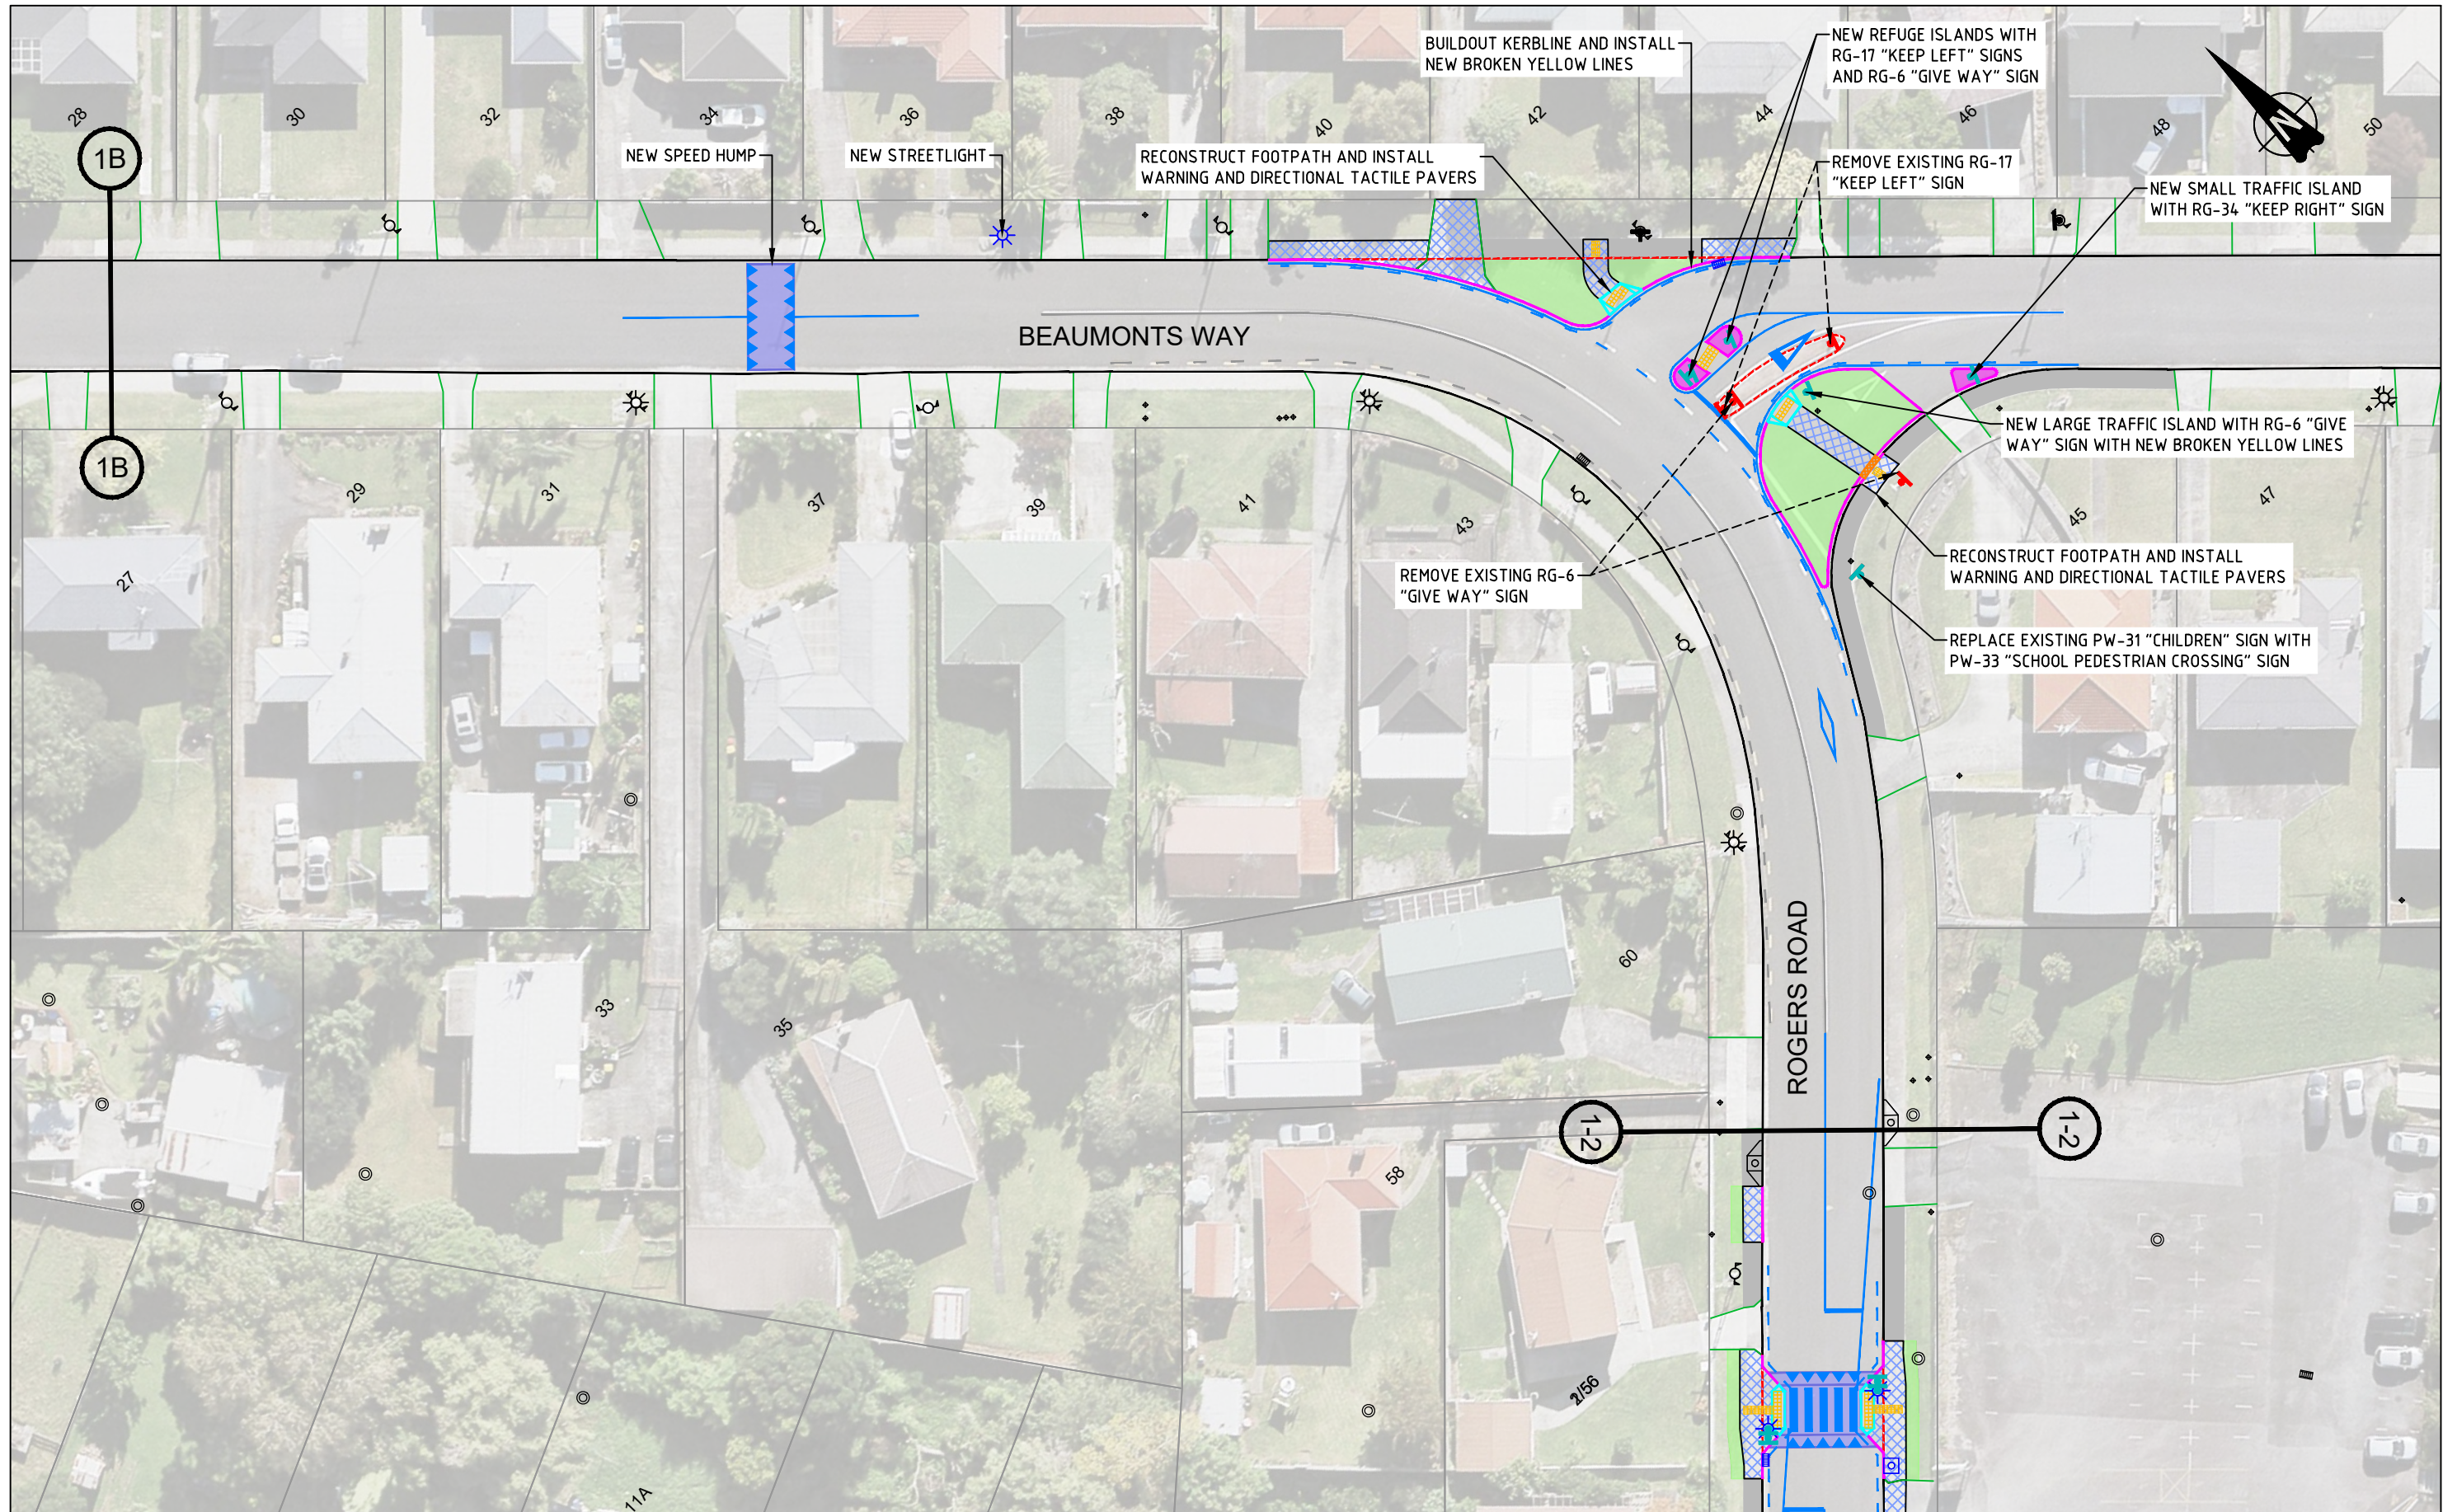

CONSULTATION PLAN

No	Revision	Note: * indicates signatures on original issue of drawing or last revision of drawing	Drawn	Checked	Approved	Date
B	SECOND ISSUE		DS	SL	SC	10/21
A	FIRST ISSUE		DS	SL	SC	06/20

FOR:




An Auckland Council Organisation

BY:




TRAFFIC ENGINEERING SOLUTIONS LIMITED
 Traffic Engineering Solutions Limited
 PO Box 7237, Wellesley Street, Auckland 1036
 P: 0800 837 583, E: info@tes.net.nz



Drawn	DS	Designed	SL
Drafting Check	SL	Design Check	SC
Approved			
Date	12/10/2021		
Scale	1:500 @ A3 SIZE		

Client **AUCKLAND TRANSPORT**
 Project **MANUREWA RSM COXHEAD QUADRANT BEAUMONTS WAY CONSULTATION PLAN**
 Original Size **A3** Project No: **T20115** Drawing No: **R1-103** Rev: **B**

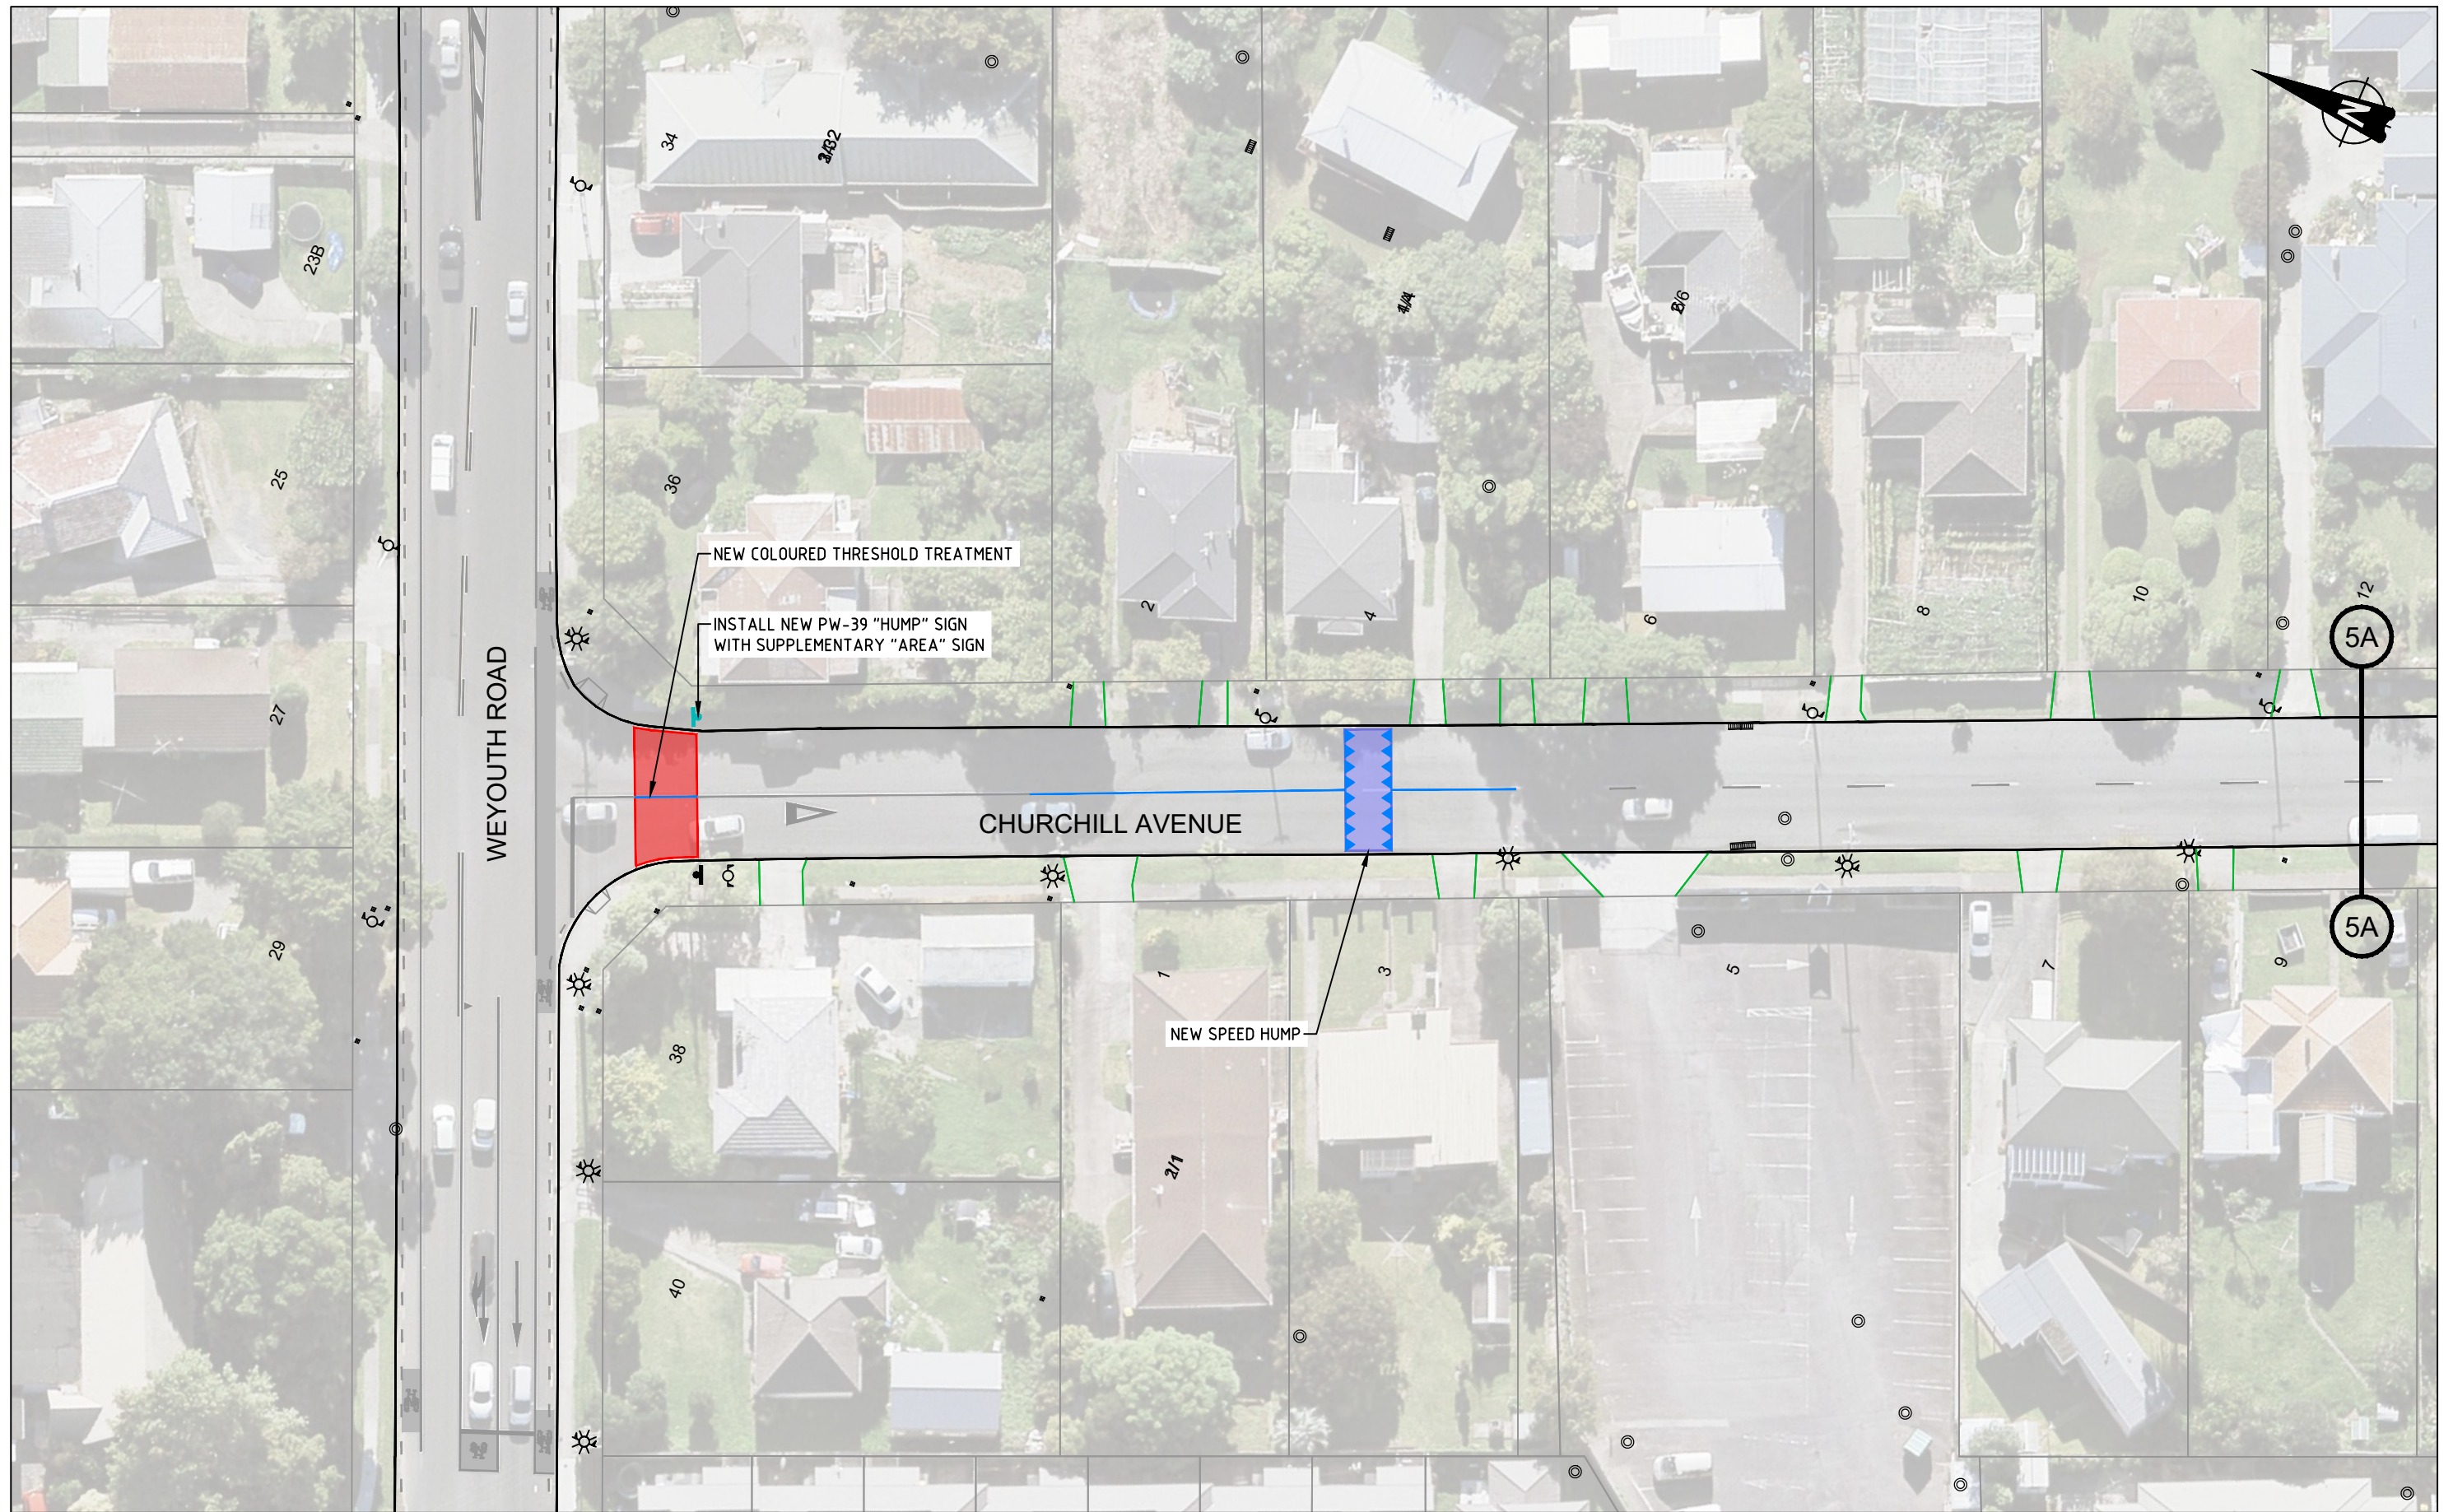

CONSULTATION PLAN

B	SECOND ISSUE	DS	SL	SC	10/21
A	FIRST ISSUE	DS	SL	SC	06/20
No	Revision	Drawn	Checked	Approved	Date

FOR:




An Auckland Council Organisation

BY:




TRAFFIC ENGINEERING SOLUTIONS LIMITED
 Traffic Engineering Solutions Limited
 PO Box 7237, Wellesley Street, Auckland 1036
 P: 0800 837 583, E: info@tes.net.nz



Drawn	DS	Designed	SL
Drafting Check	SL	Design Check	SC
Approved			
Date	12/10/2021		
Scale	1:500 @ A3 SIZE		

Client **AUCKLAND TRANSPORT**
 Project **MANUREWA RSM COXHEAD QUADRANT CHURCHILL AVENUE CONSULTATION PLAN**
 Original Size **A3** Project No: **T20115** Drawing No: **R1-501** Rev: **B**

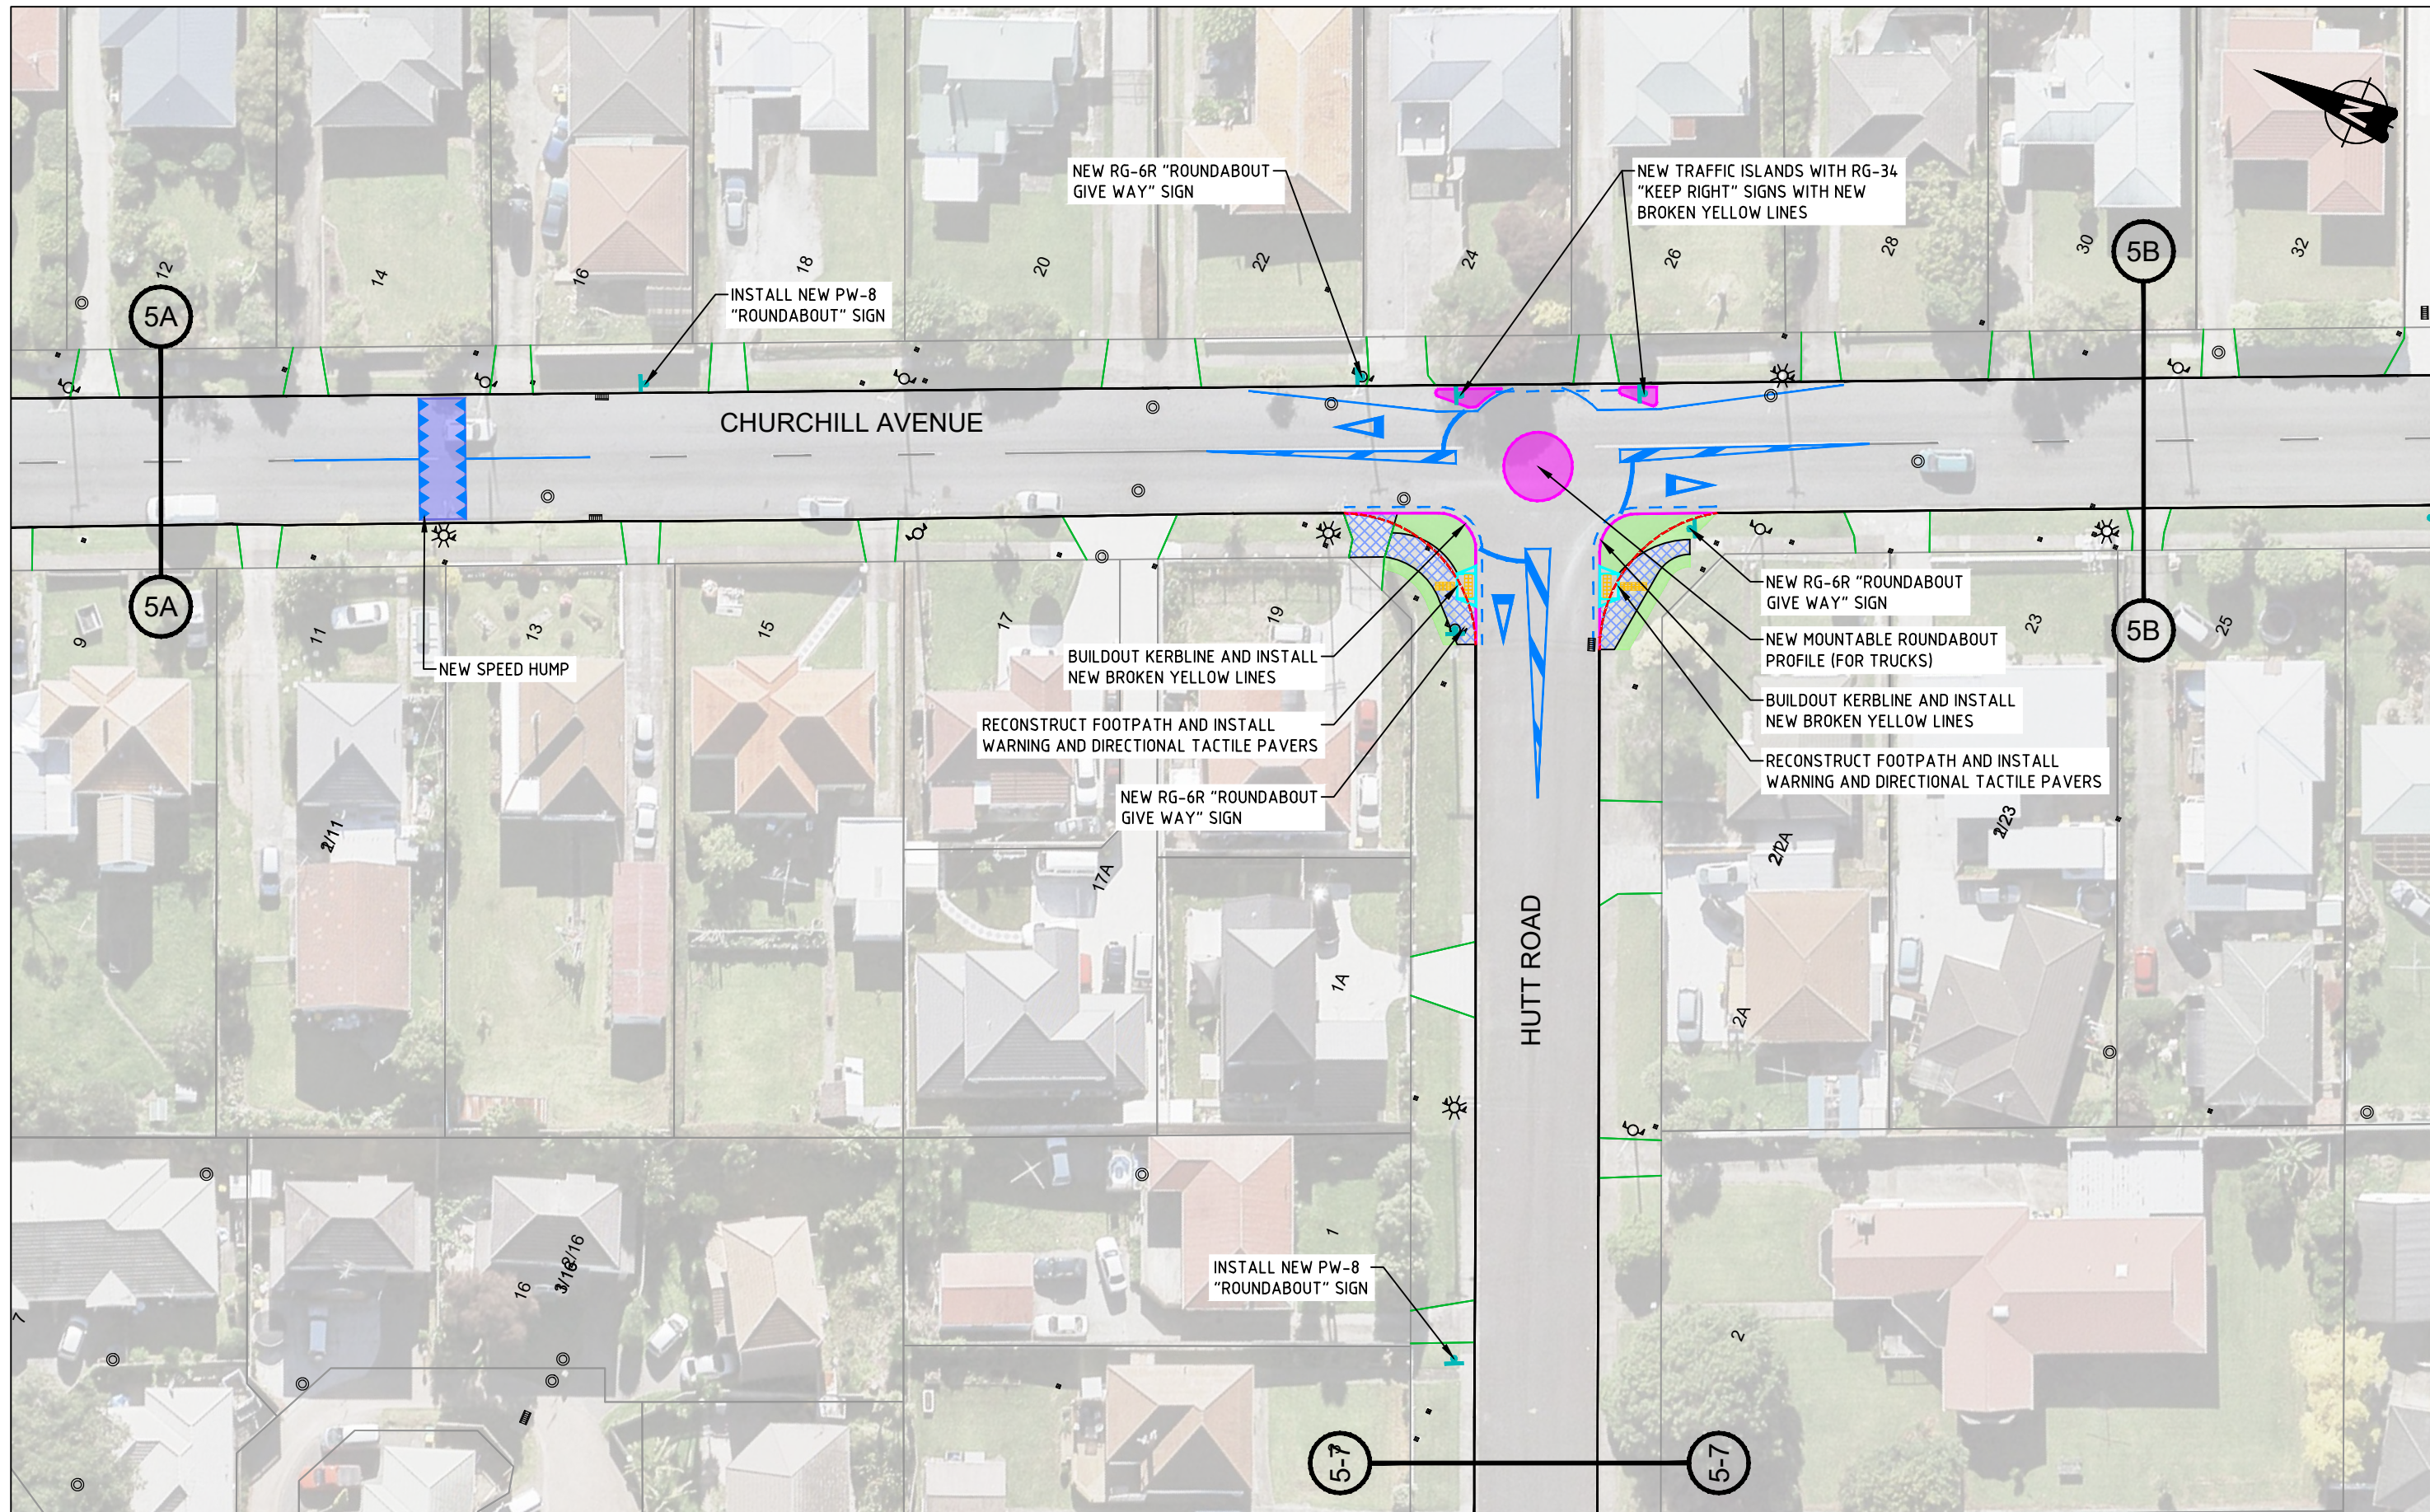

CONSULTATION PLAN

No	Revision	Note: * indicates signatures on original issue of drawing or last revision of drawing	Drawn	Checked	Approved	Date
B	SECOND ISSUE		DS	SL	SC	10/21
A	FIRST ISSUE		DS	SL	SC	06/20

FOR:




An Auckland Council Organisation

BY:




TRAFFIC ENGINEERING SOLUTIONS LIMITED
 Traffic Engineering Solutions Limited
 PO Box 7237, Wellesley Street, Auckland 1036
 P: 0800 837 583, E: info@tes.net.nz



Drawn	DS	Designed	SL
Drafting Check	SL	Design Check	SC
Approved			
Date	12/10/2021		
Scale	1:500 @ A3 SIZE		

Client **AUCKLAND TRANSPORT**
 Project **MANUREWA RSM COXHEAD QUADRANT CHURCHILL AVENUE CONSULTATION PLAN**
 Original Size **A3** Project No: **T20115** Drawing No: **R1-502** Rev: **B**

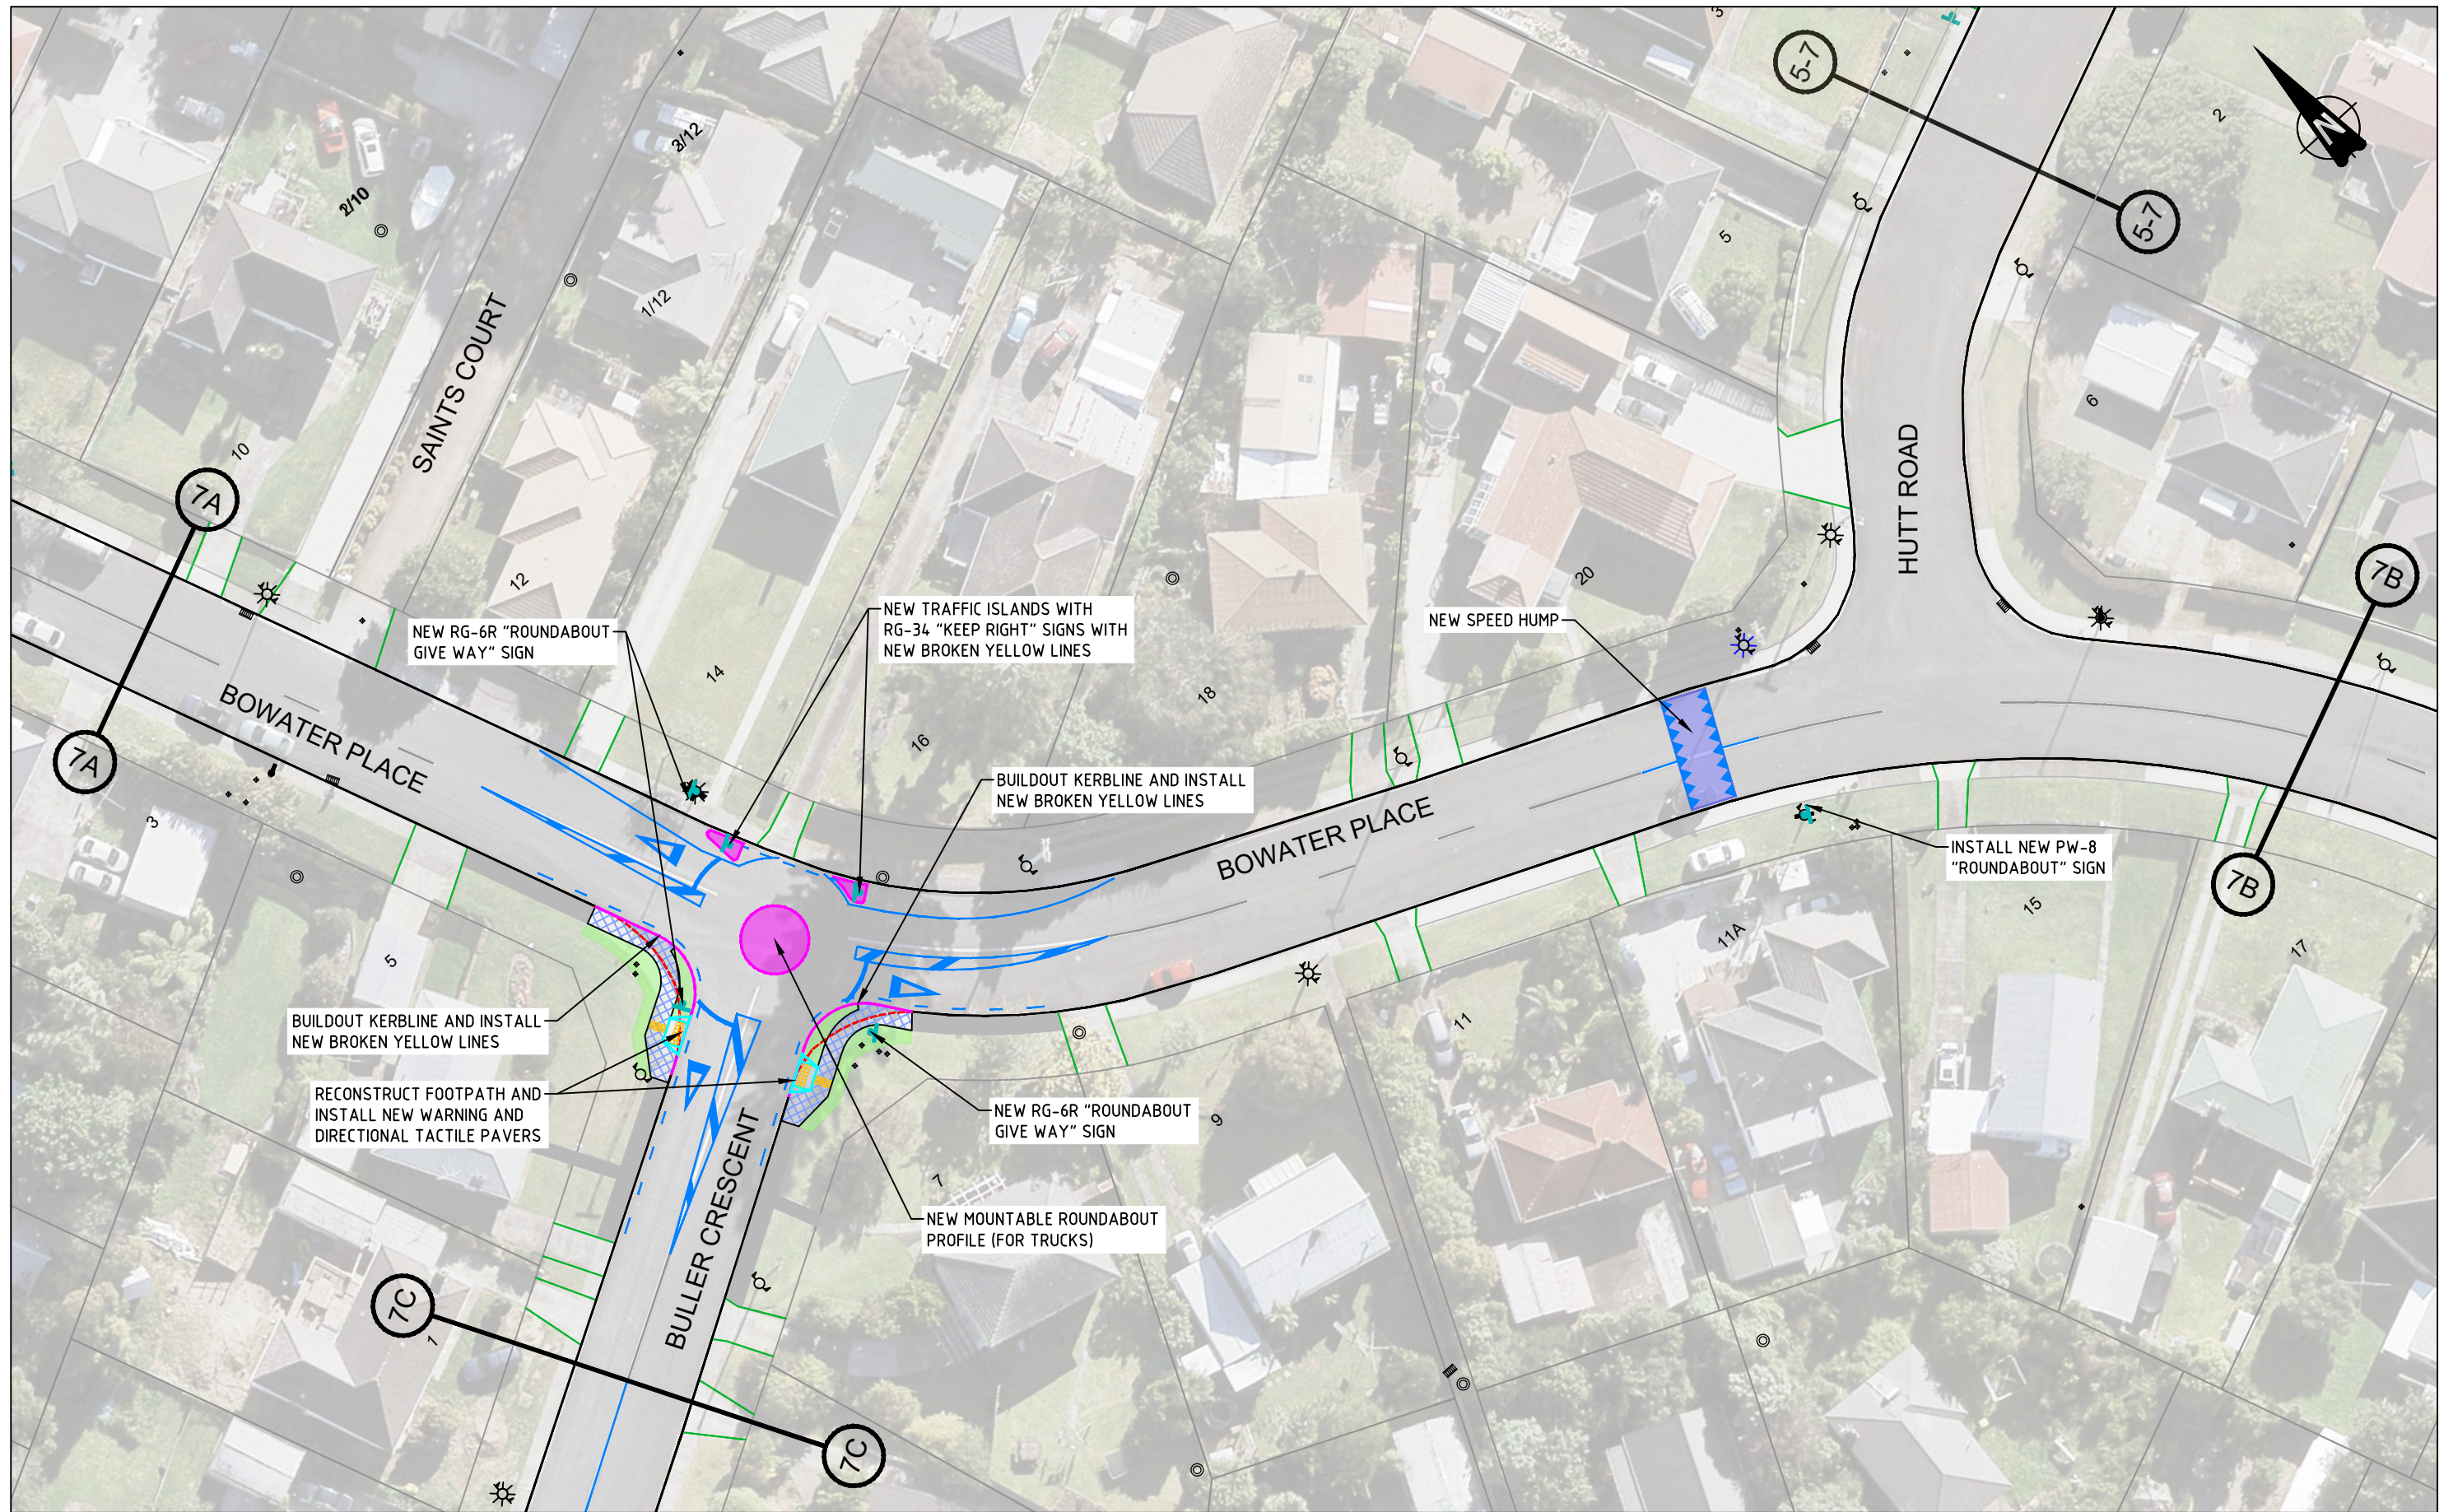

CONSULTATION PLAN

No	Revision	Note: * indicates signatures on original issue of drawing or last revision of drawing	Drawn	Checked	Approved	Date
B	SECOND ISSUE		DS	SL	SC	10/21
A	FIRST ISSUE		DS	SL	SC	06/20



BY:


TRAFFIC ENGINEERING SOLUTIONS LIMITED

Traffic Engineering Solutions Limited
 PO Box 7237, Wellesley Street, Auckland 1036
 P: 0800 837 583, E: info@tes.net.nz



Drawn	DS	Designed	SL
Drafting Check	SL	Design Check	SC
Approved			
Date	12/10/2021		
Scale	1:500 @ A3 SIZE		

Client **AUCKLAND TRANSPORT**
 Project **MANUREWA RSM COXHEAD QUADRANT BOWATER PLACE CONSULTATION PLAN**
 Original Size **A3** Project No: **T20115** Drawing No: **R1-702** Rev: **B**

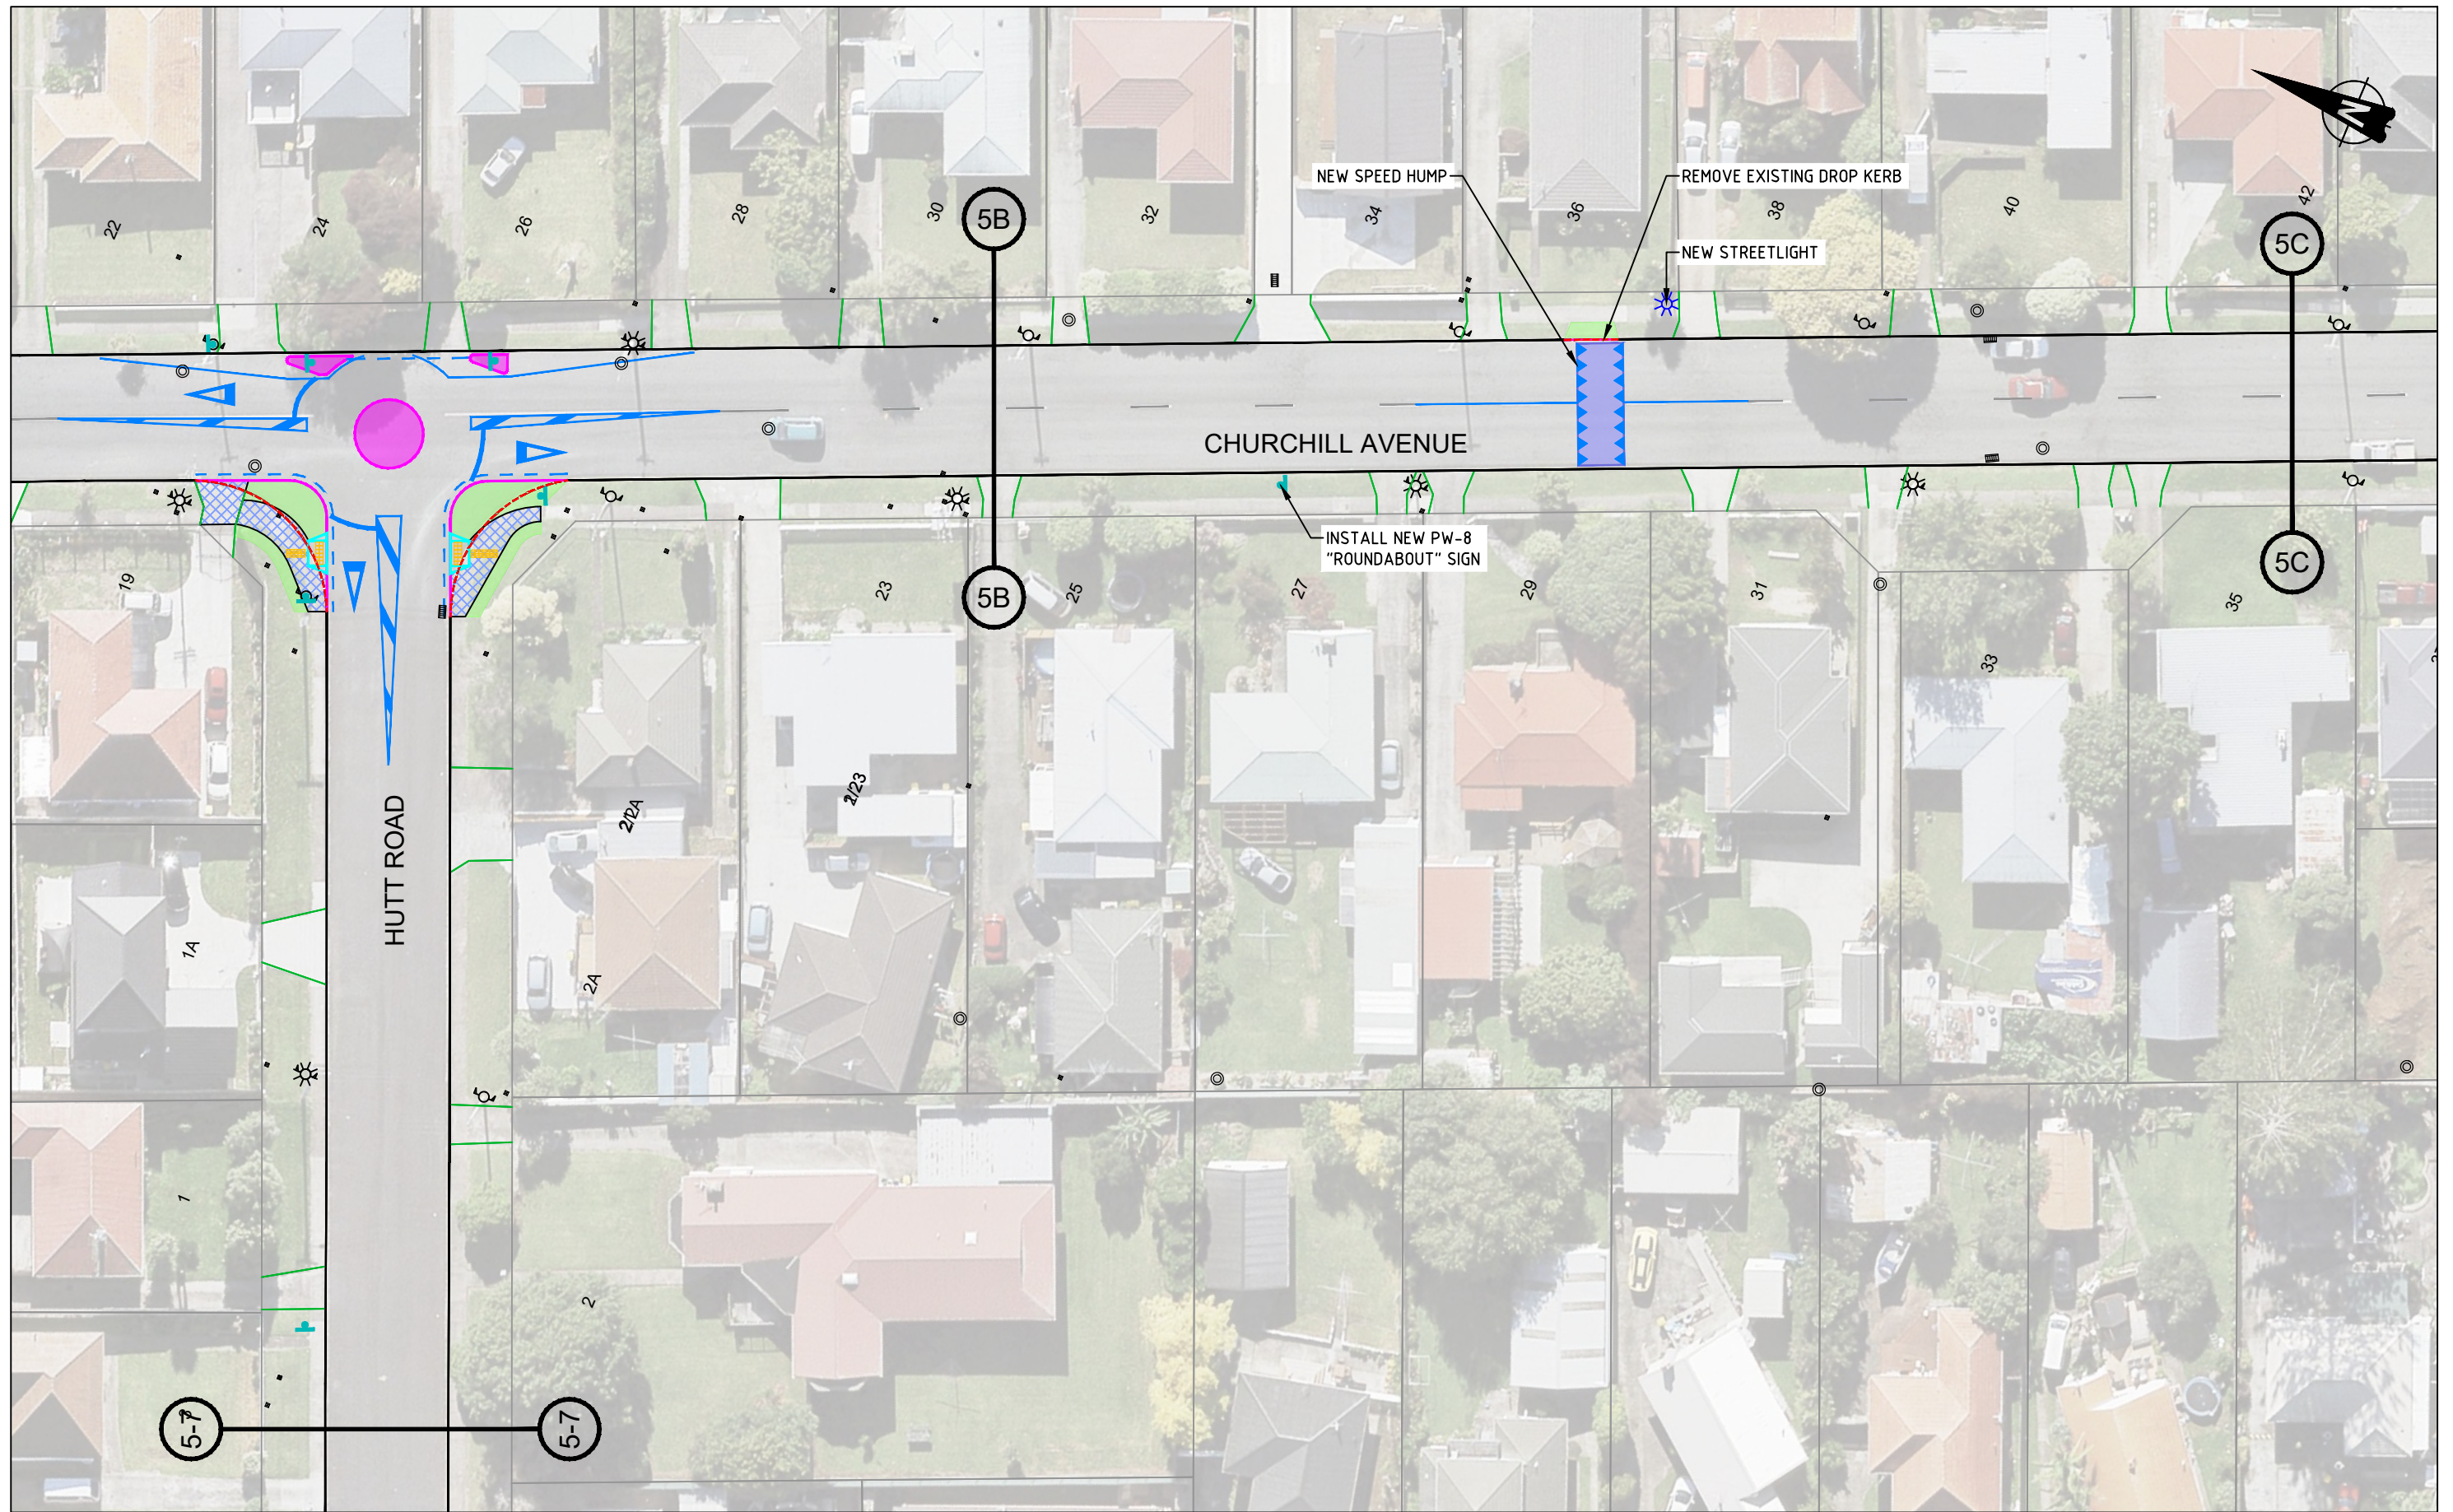

CONSULTATION PLAN

B	SECOND ISSUE	DS	SL	SC	10/21
A	FIRST ISSUE	DS	SL	SC	06/20
No	Revision	Note: * indicates signatures on original issue of drawing or last revision of drawing	Drawn	Checked	Approved
					Date

FOR:




An Auckland Council Organisation

BY:




TRAFFIC ENGINEERING SOLUTIONS LIMITED
 Traffic Engineering Solutions Limited
 PO Box 7237, Wellesley Street, Auckland 1036
 P: 0800 837 583, E: info@tes.net.nz



Drawn	DS	Designed	SL
Drafting Check	SL	Design Check	SC
Approved			
Date	12/10/2021		
Scale	1:500 @ A3 SIZE		

Client **AUCKLAND TRANSPORT**
 Project **MANUREWA RSM COXHEAD QUADRANT CHURCHILL AVENUE / HUTT ROAD CONSULTATION PLAN**
 Original Size **A3** Project No: **T20115** Drawing No: **R1-503** Rev: **B**

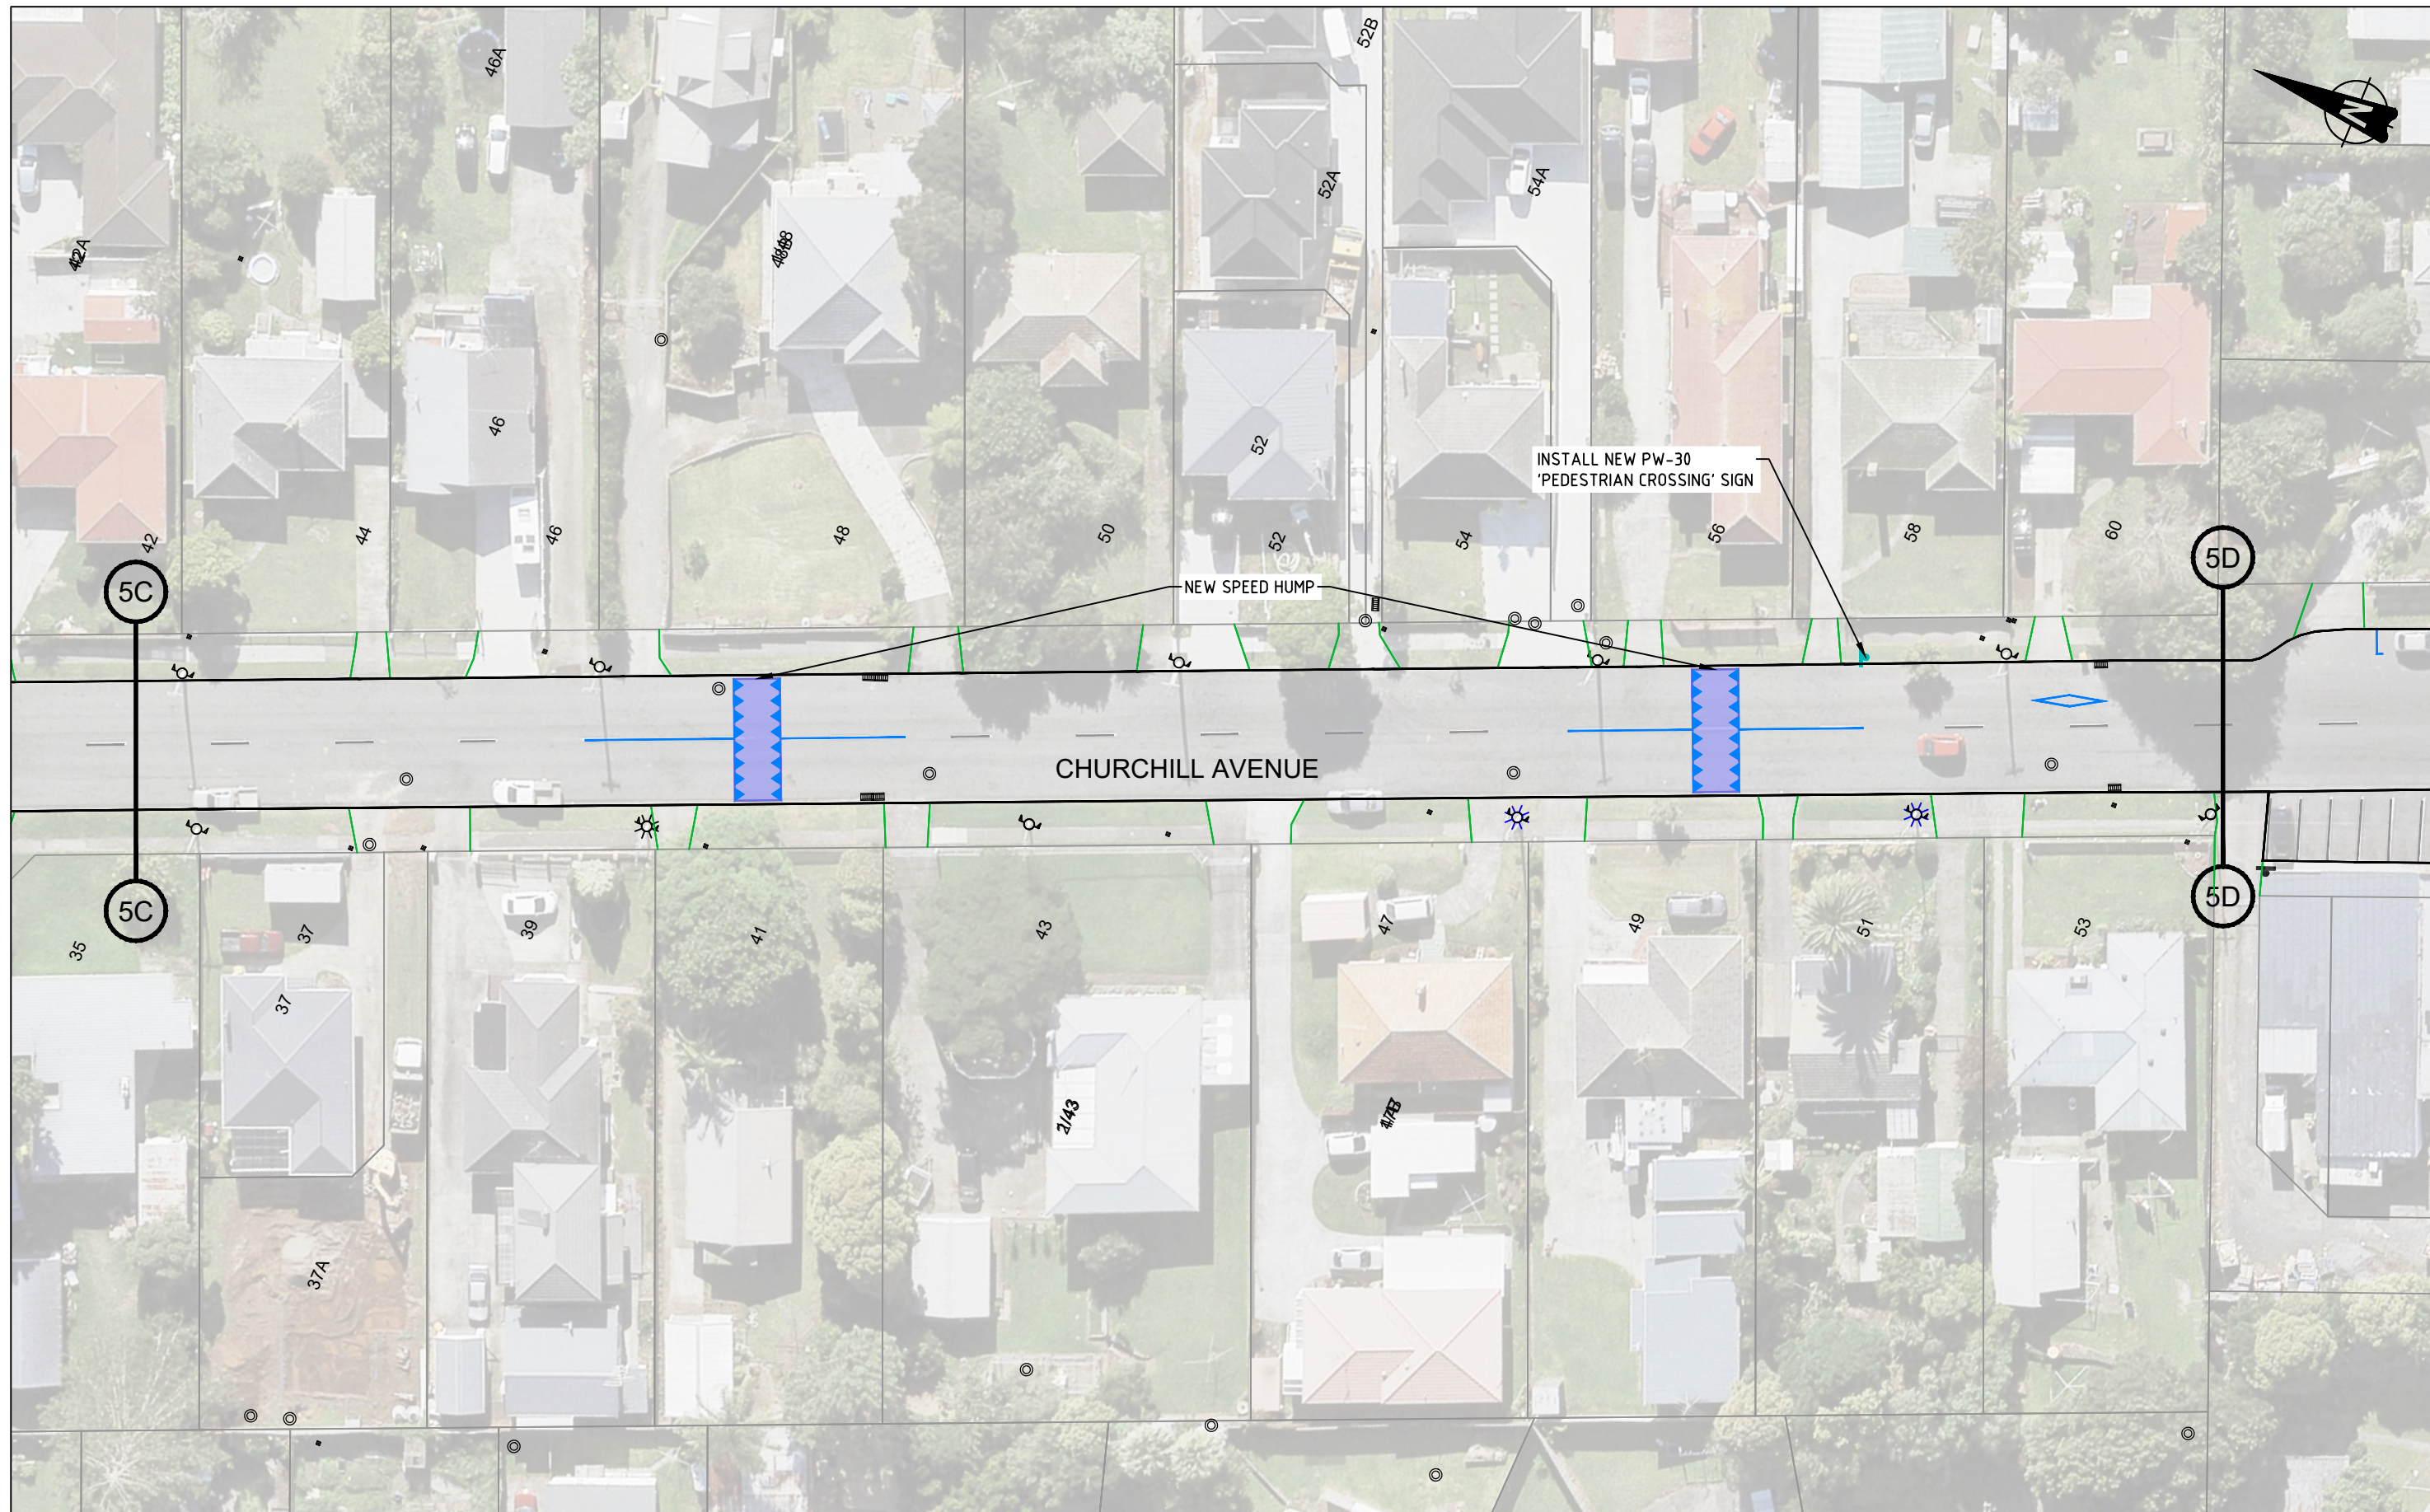

CONSULTATION PLAN

B	SECOND ISSUE	DS	SL	SC	10/21
A	FIRST ISSUE	DS	SL	SC	06/20
No	Revision	Note: * indicates signatures on original issue of drawing or last revision of drawing	Drawn	Checked	Approved
					Date

FOR:





An Auckland Council Organisation

BY:




TRAFFIC ENGINEERING SOLUTIONS LIMITED
 Traffic Engineering Solutions Limited
 PO Box 7237, Wellesley Street, Auckland 1036
 P: 0800 837 583, E: info@tes.net.nz

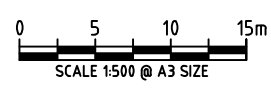

Drawn	DS	Designed	SL
Drafting Check	SL	Design Check	SC
Approved			
Date	12/10/2021		
Scale	1:500 @ A3 SIZE		

Client **AUCKLAND TRANSPORT**
 Project **MANUREWA RSM COXHEAD QUADRANT CHURCHILL AVENUE CONSULTATION PLAN**
 Original Size **A3** Project No: **T20115** Drawing No: **R1-504** Rev: **B**

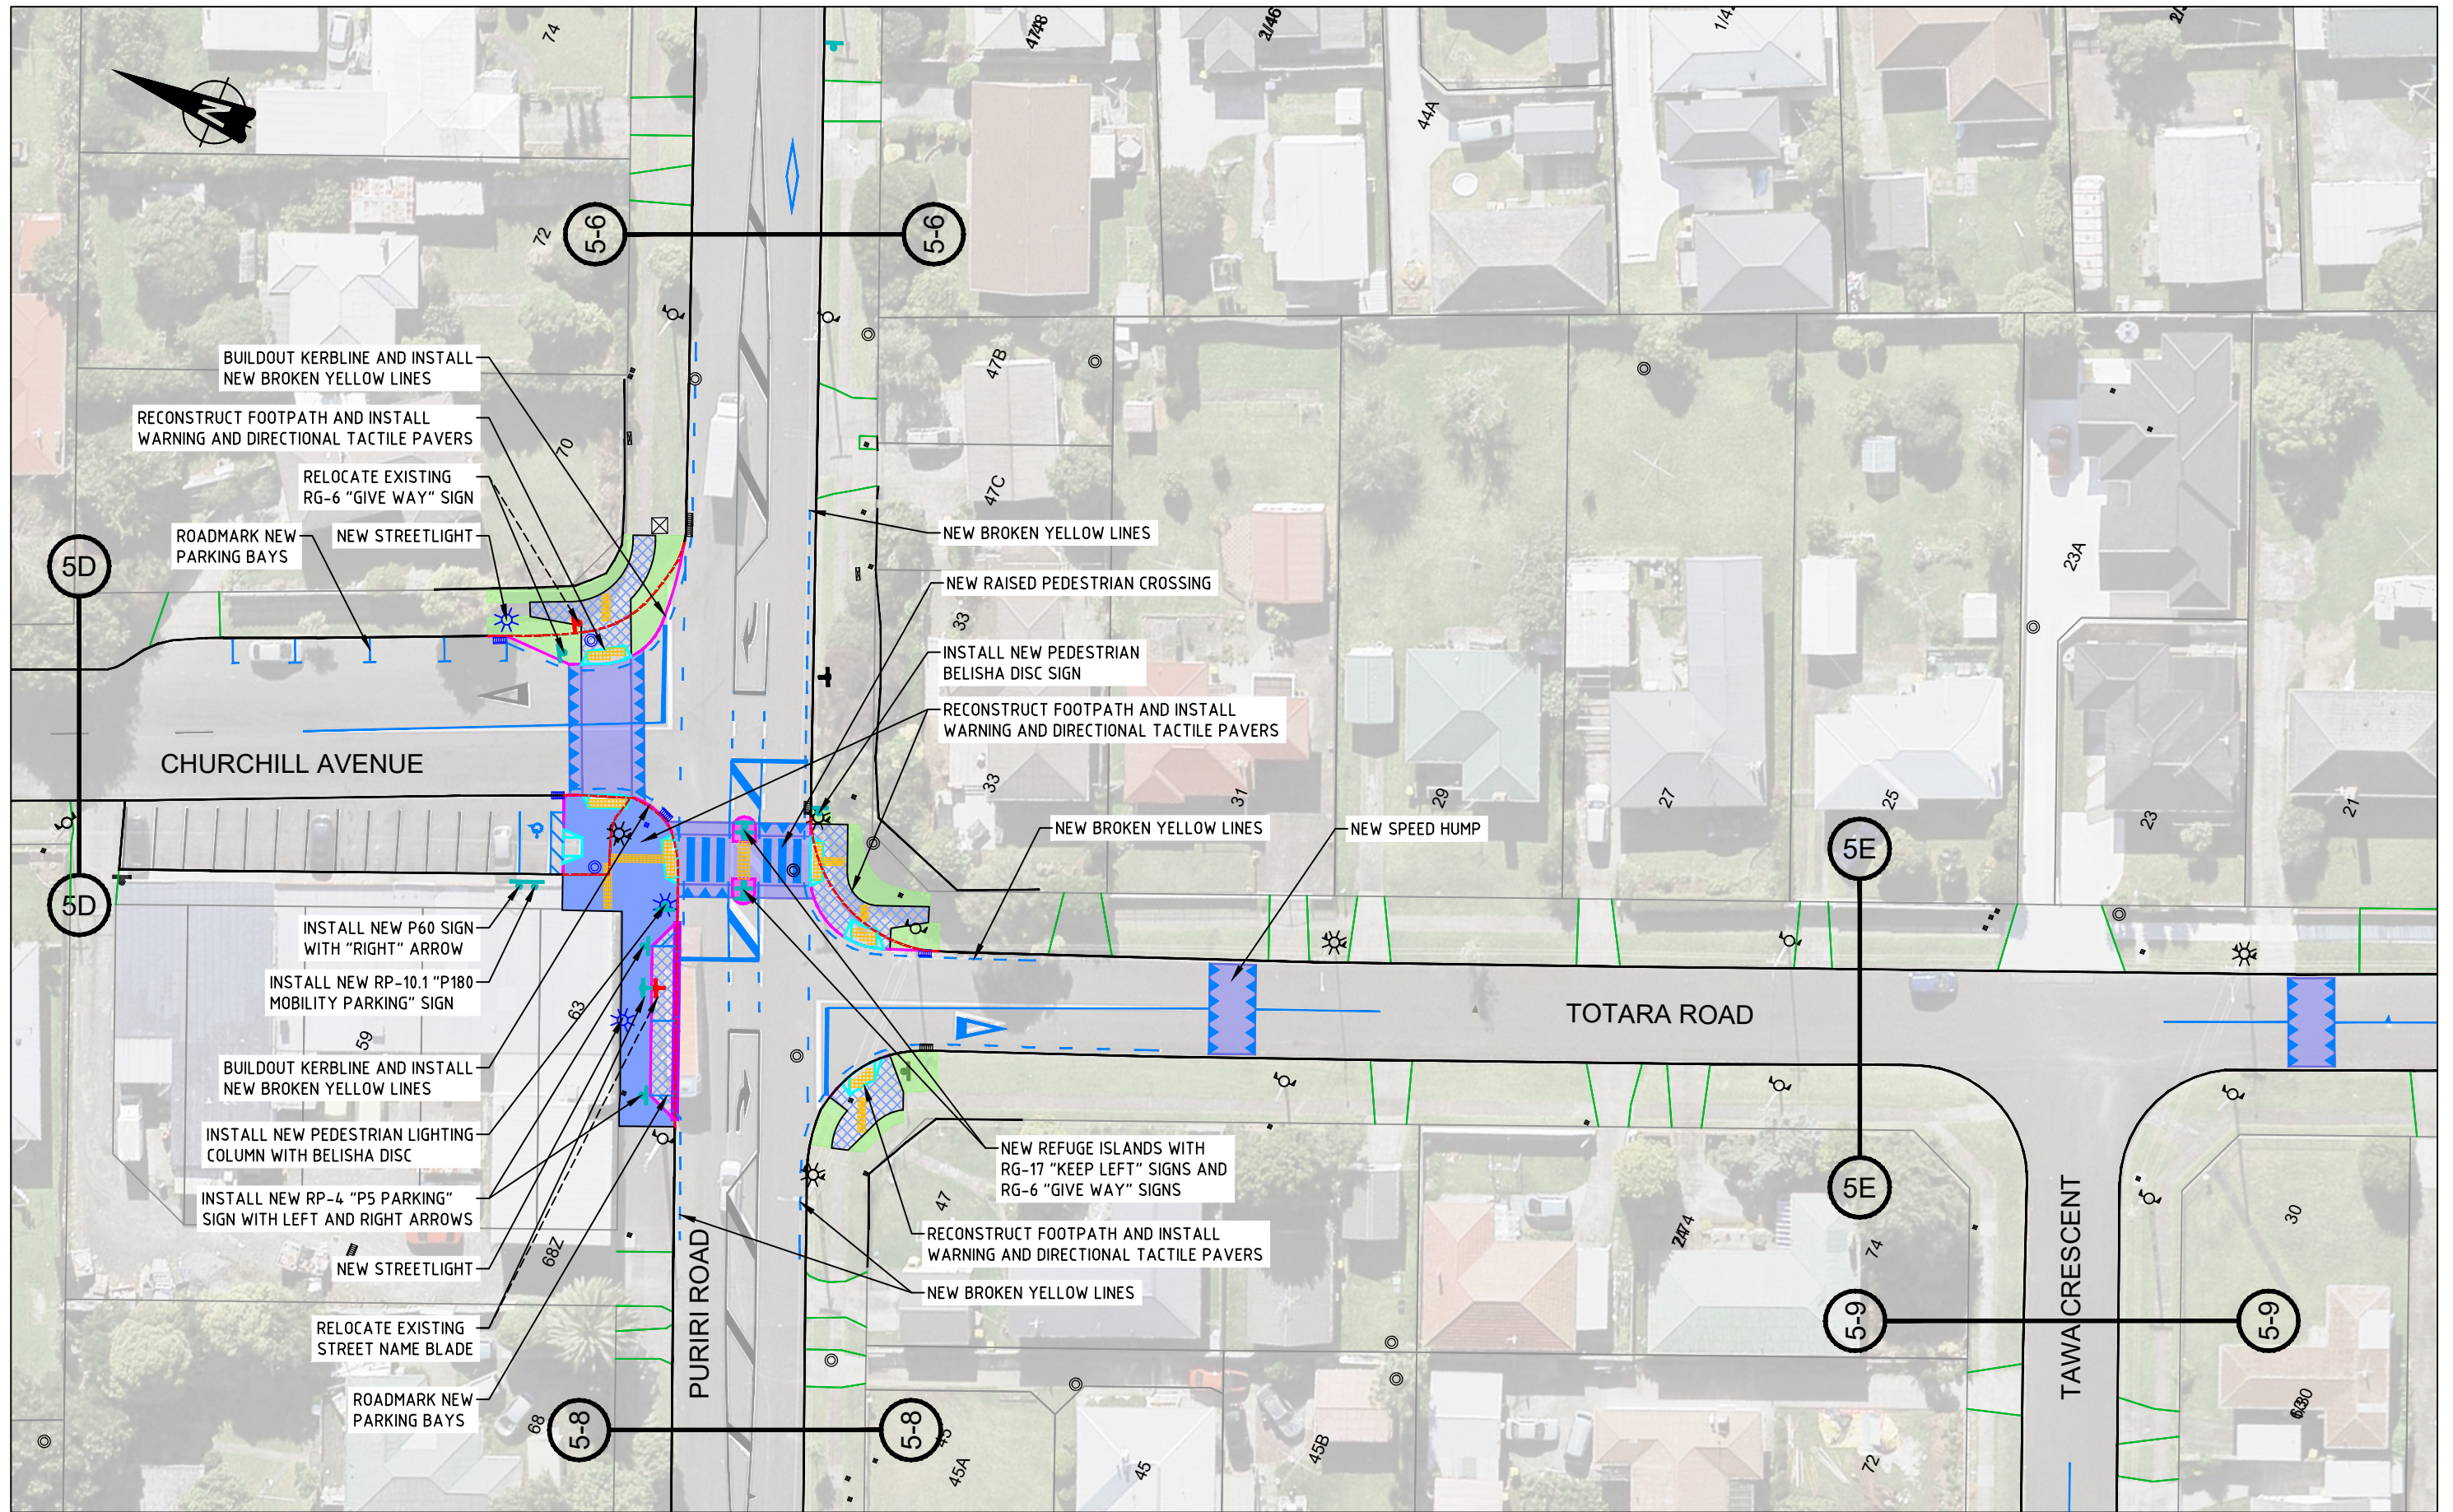

CONSULTATION PLAN

No	Revision	Note	Drawn	Checked	Approved	Date
B	SECOND ISSUE		DS	SL	SC	10/21
A	FIRST ISSUE		DS	SL	SC	06/20

FOR:




An Auckland Council Organisation

BY:



TRAFFIC ENGINEERING SOLUTIONS LIMITED


Traffic Engineering Solutions Limited
 PO Box 7237, Wellesley Street, Auckland 1036
 P: 0800 837 583, E: info@tes.net.nz



Drawn	DS	Designed	SL
Drafting Check	SL	Design Check	SC
Approved			
Date	12/10/2021		
Scale	1:500 @ A3 SIZE		

Client **AUCKLAND TRANSPORT**
 Project **MANUREWA RSM COXHEAD QUADRANT CHURCHILL AVE / PURIRI RD / TOTARA RD CONSULTATION PLAN**

Original Size **A3** Project No: **T20115** Drawing No: **R1-505** Rev: **B**

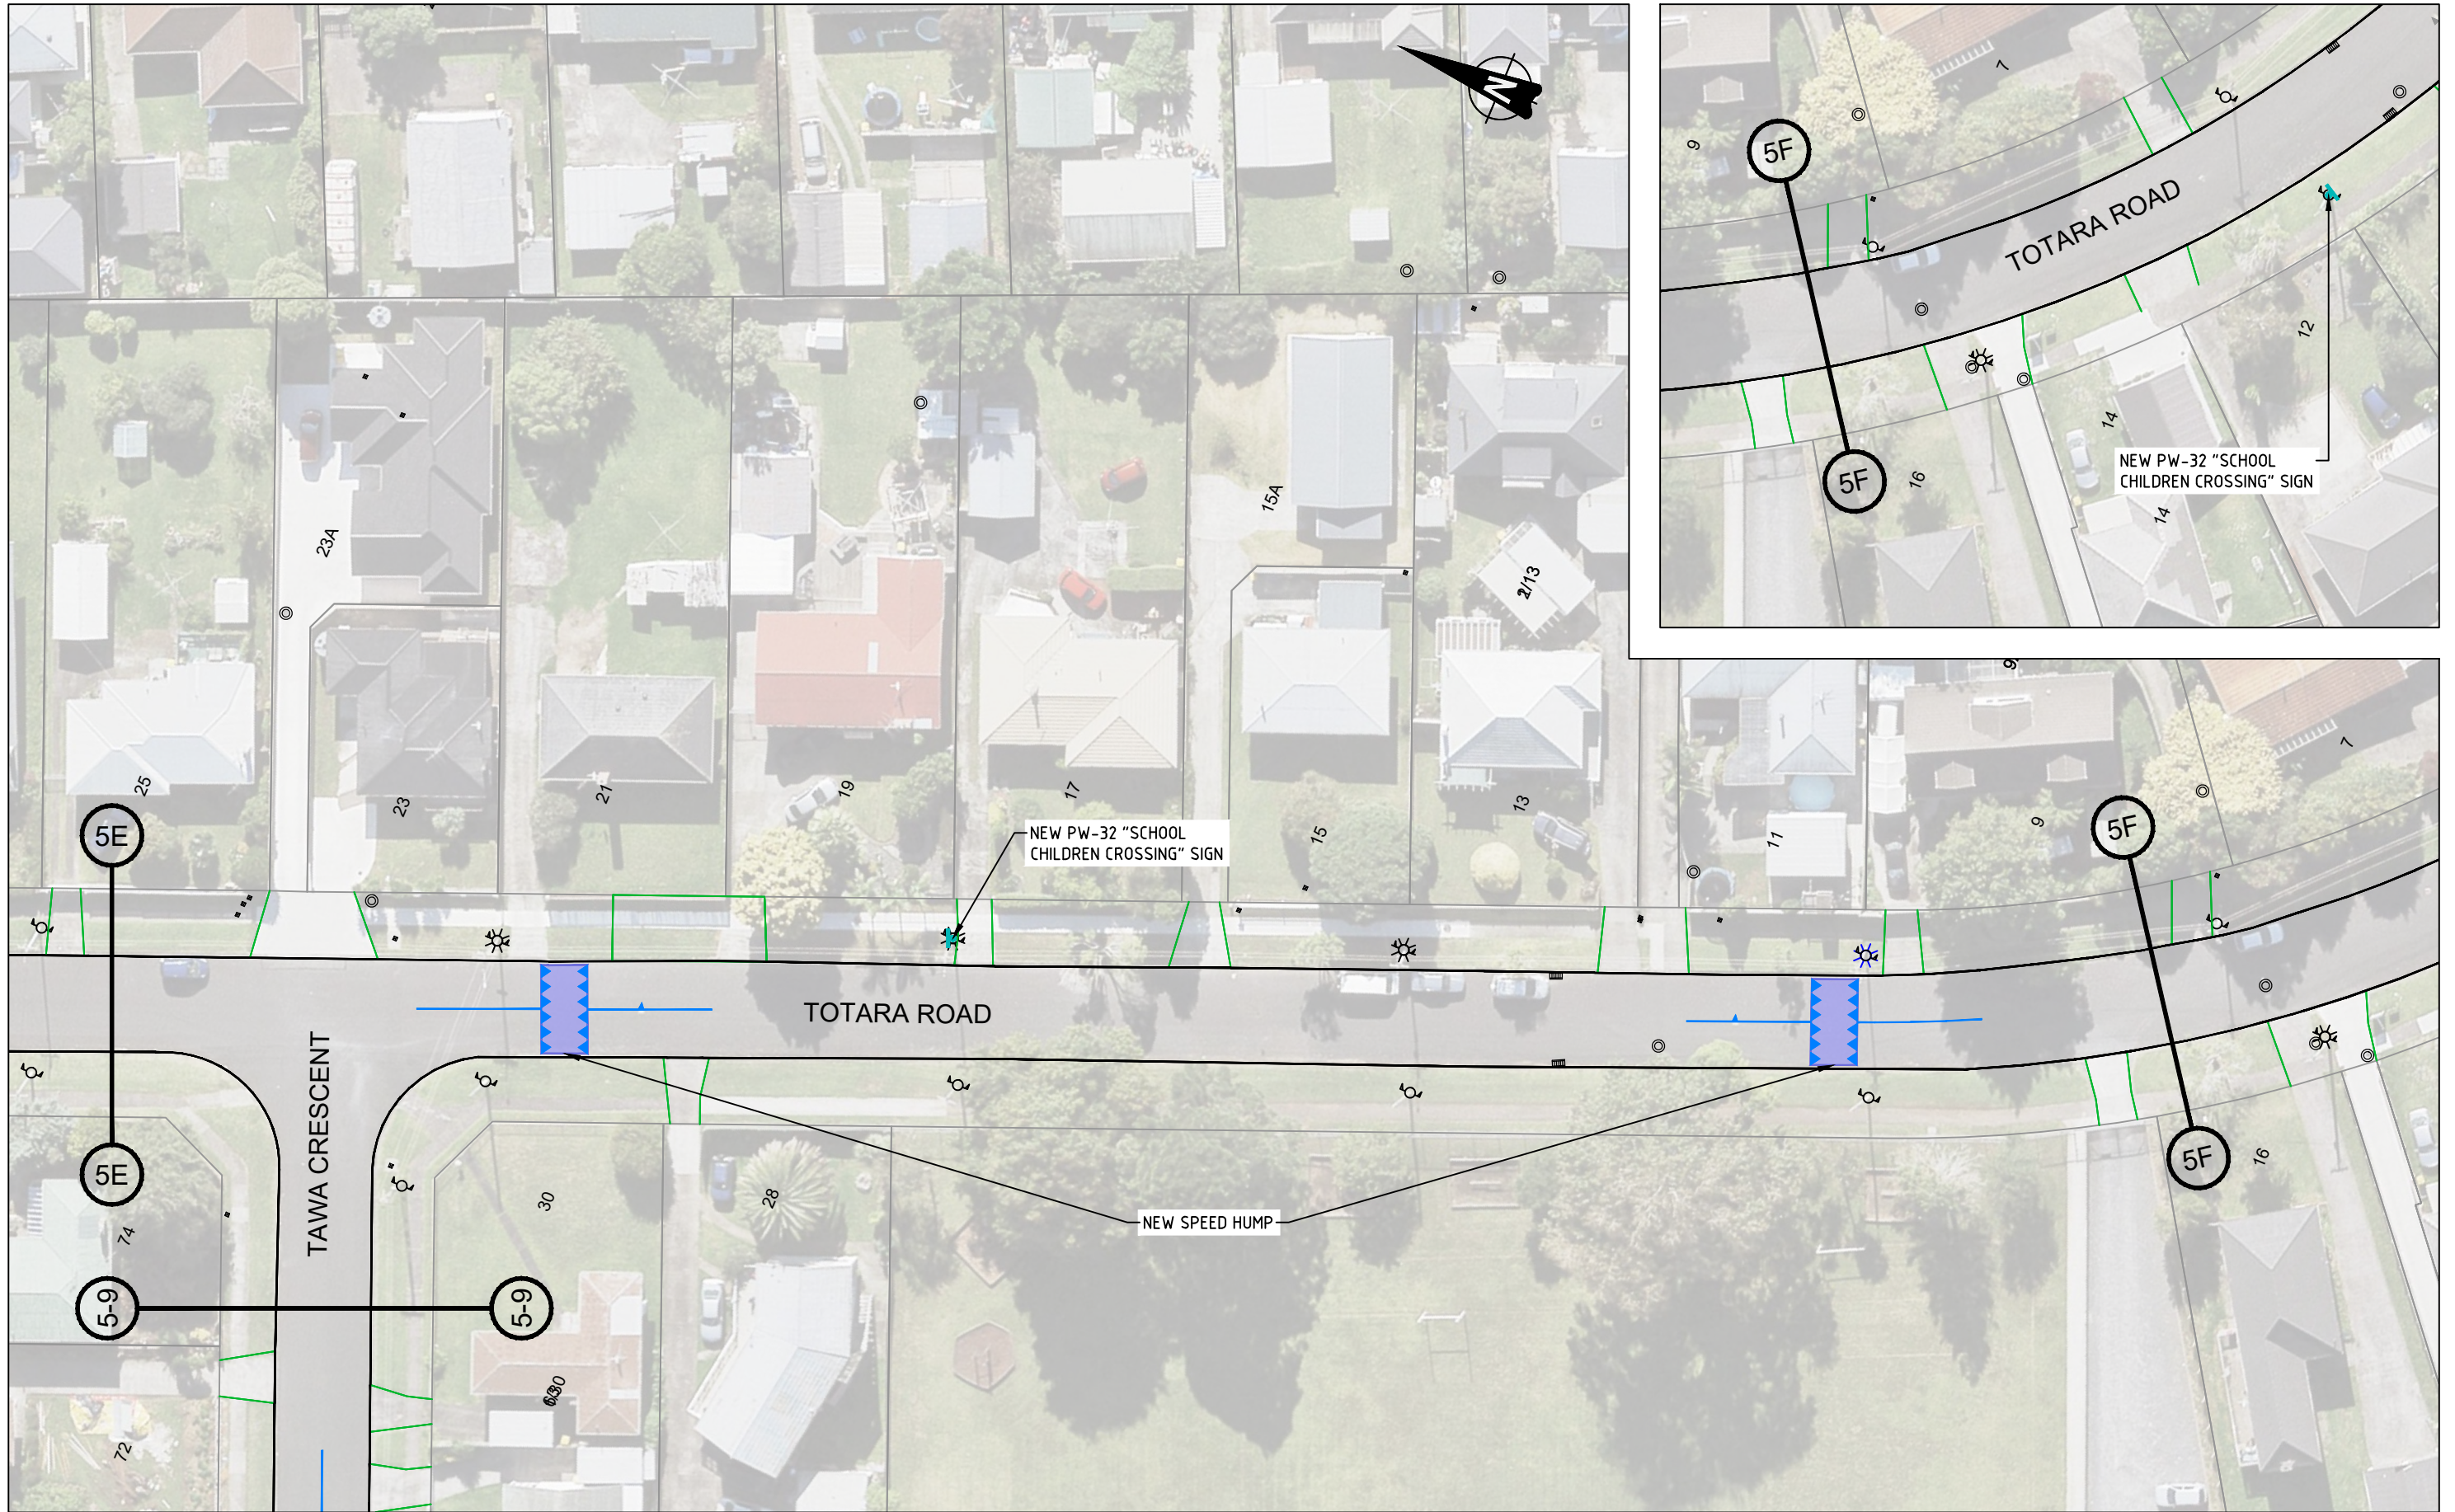


CONSULTATION PLAN

No	Revision	Note	Drawn	Checked	Approved	Date
B	SECOND ISSUE		DS	SL	SC	10/21
A	FIRST ISSUE		DS	SL	SC	06/20




BY:

TRAFFIC ENGINEERING SOLUTIONS LIMITED
 Traffic Engineering Solutions Limited
 PO Box 7237, Wellesley Street, Auckland 1036
 P: 0800 837 583, E: info@tes.net.nz

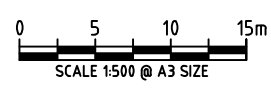

Drawn	DS	Designed	SL
Drafting Check	SL	Design Check	SC
Approved			
Date	12/10/2021		
Scale	1:500 @ A3 SIZE		

Client **AUCKLAND TRANSPORT**
 Project **MANUREWA RSM COXHEAD QUADRANT TOTARA ROAD CONSULTATION PLAN**
 Original Size **A3** Project No: **T20115** Drawing No: **R1-506** Rev: **B**

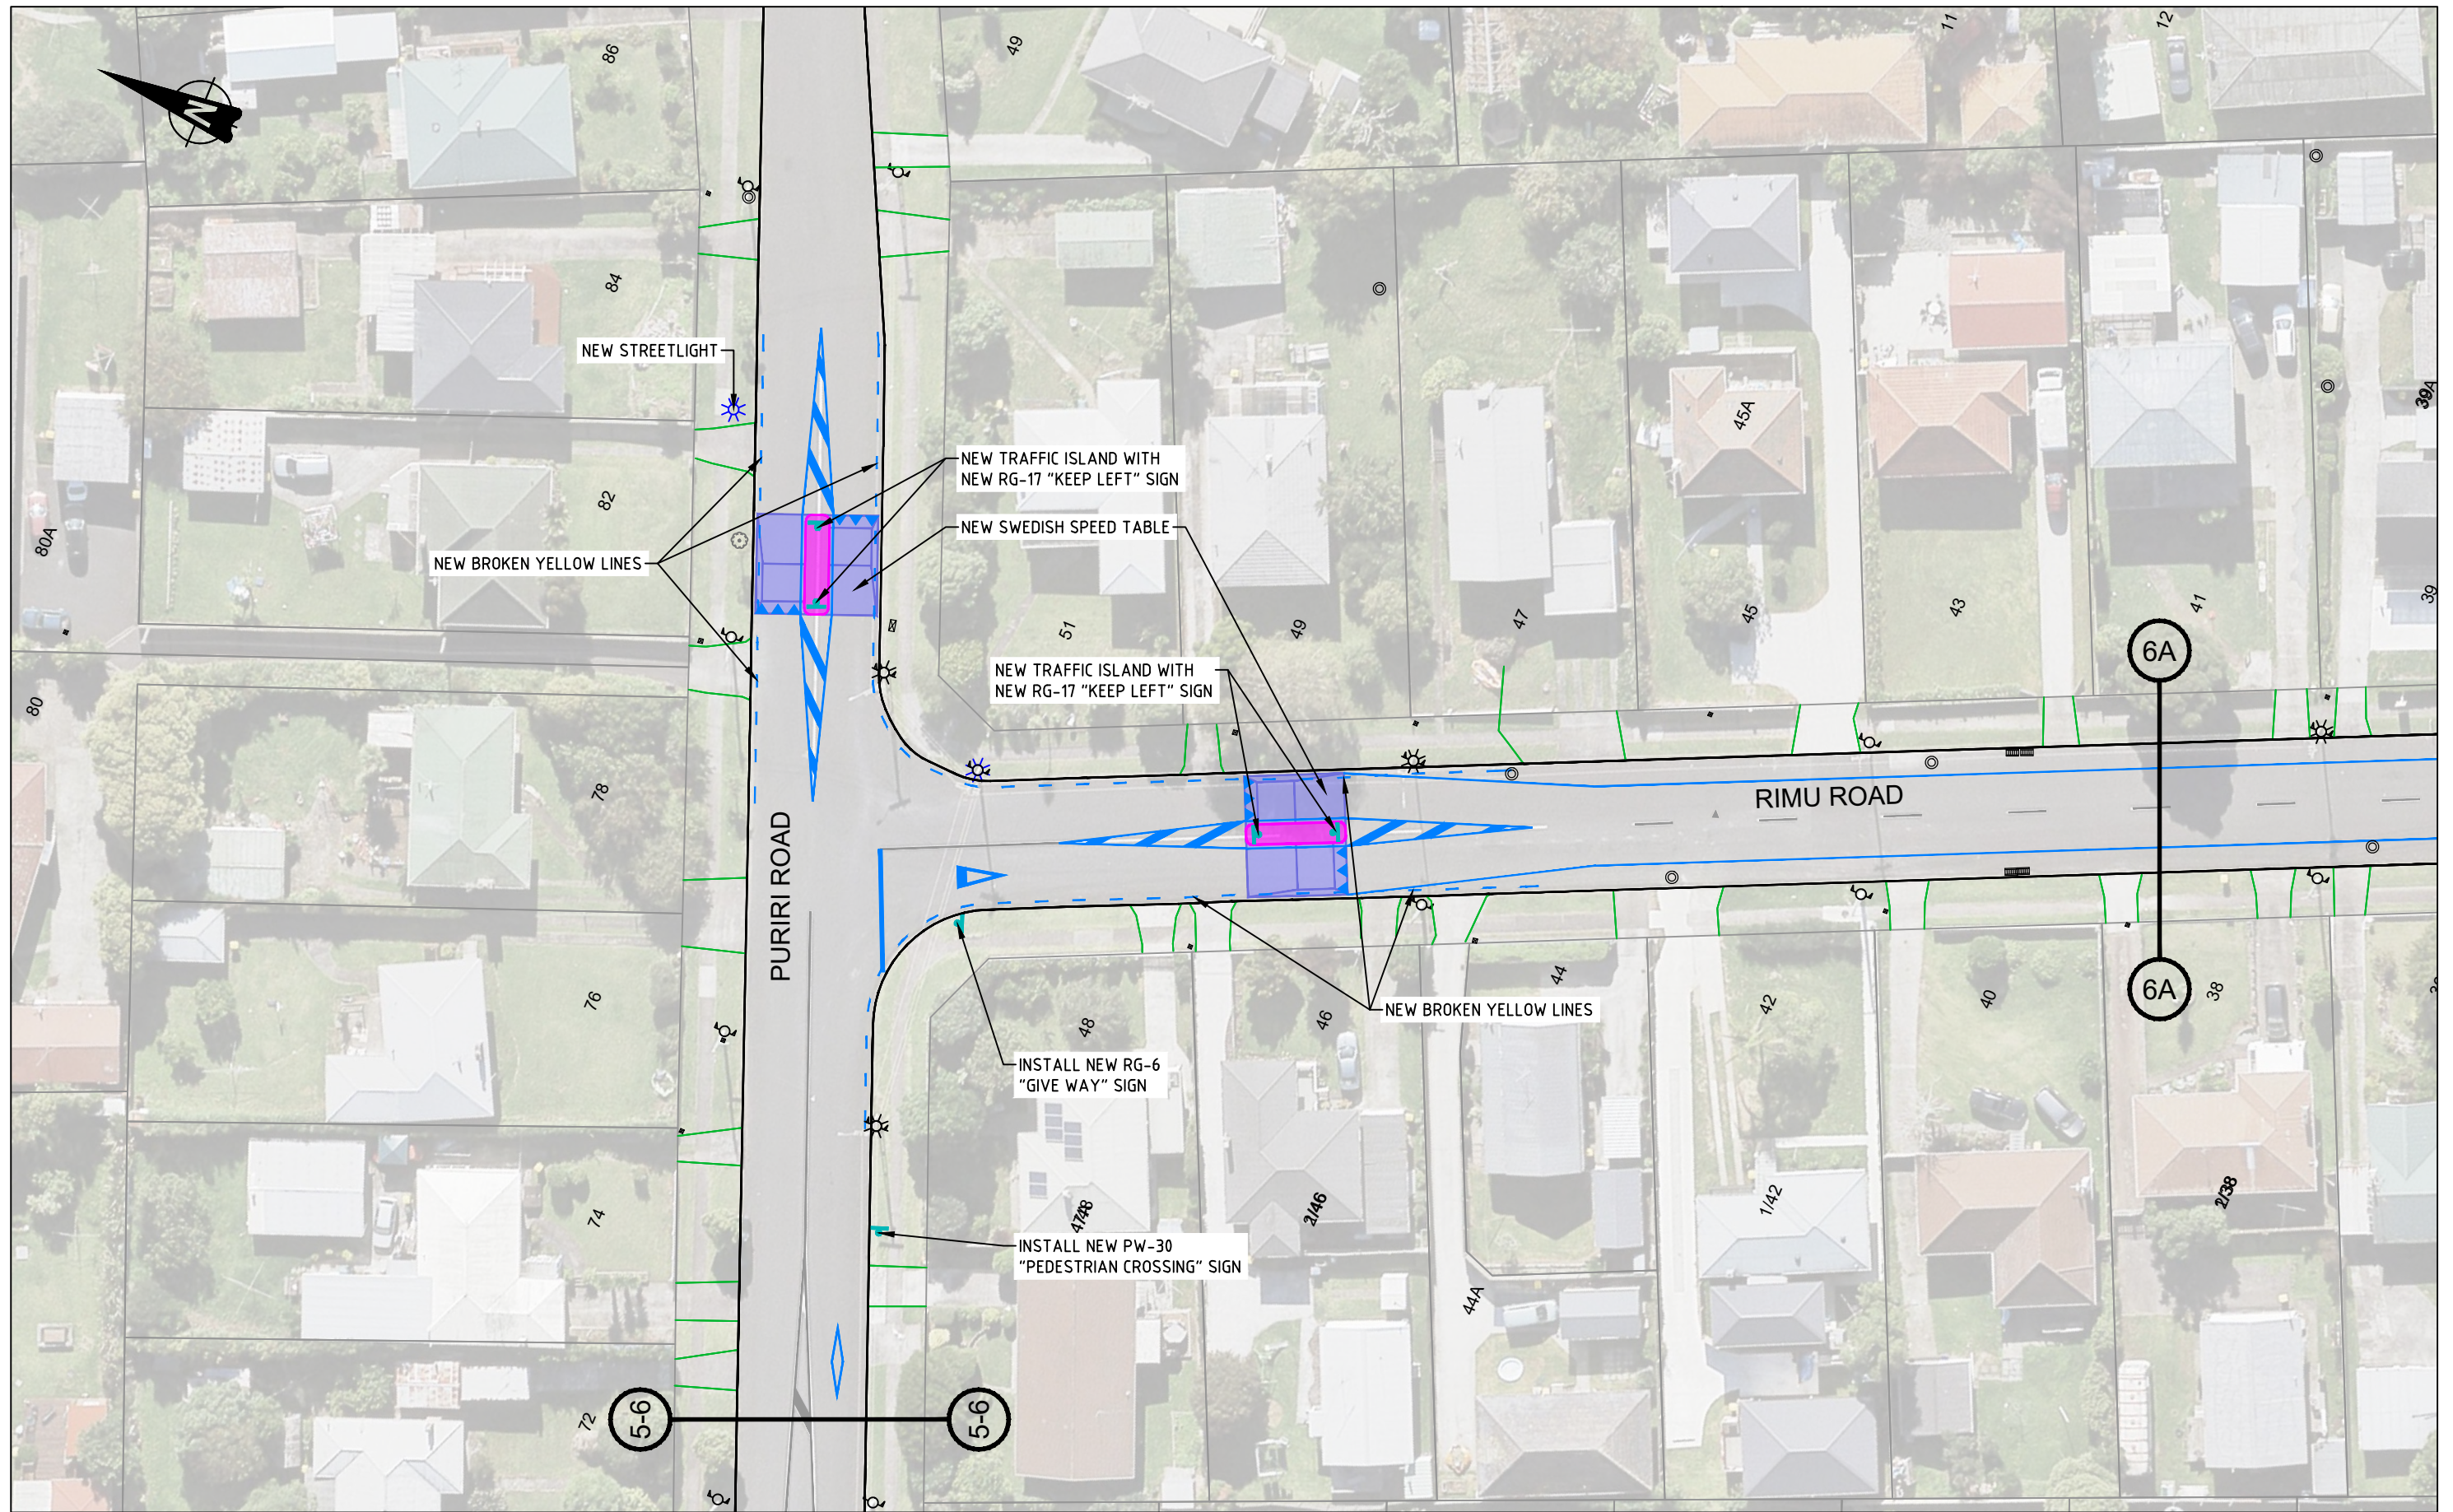

CONSULTATION PLAN

No	Revision	Note: * indicates signatures on original issue of drawing or last revision of drawing	Drawn	Checked	Approved	Date
B	SECOND ISSUE		DS	SL	SC	10/21
A	FIRST ISSUE		DS	SL	SC	06/20

FOR:




An Auckland Council Organisation

BY:




TRAFFIC ENGINEERING SOLUTIONS LIMITED
 Traffic Engineering Solutions Limited
 PO Box 7237, Wellesley Street, Auckland 1036
 P: 0800 837 583, E: info@tes.net.nz



Drawn	DS	Designed	SL
Drafting Check	SL	Design Check	SC
Approved			
Date	12/10/2021		
Scale	1:500 @ A3 SIZE		

Client **AUCKLAND TRANSPORT**
 Project **MANUREWA RSM COXHEAD QUADRANT RIMU ROAD / PURIRI ROAD CONSULTATION PLAN**
 Original Size **A3** Project No: **T20115** Drawing No: **R1-601** Rev: **B**

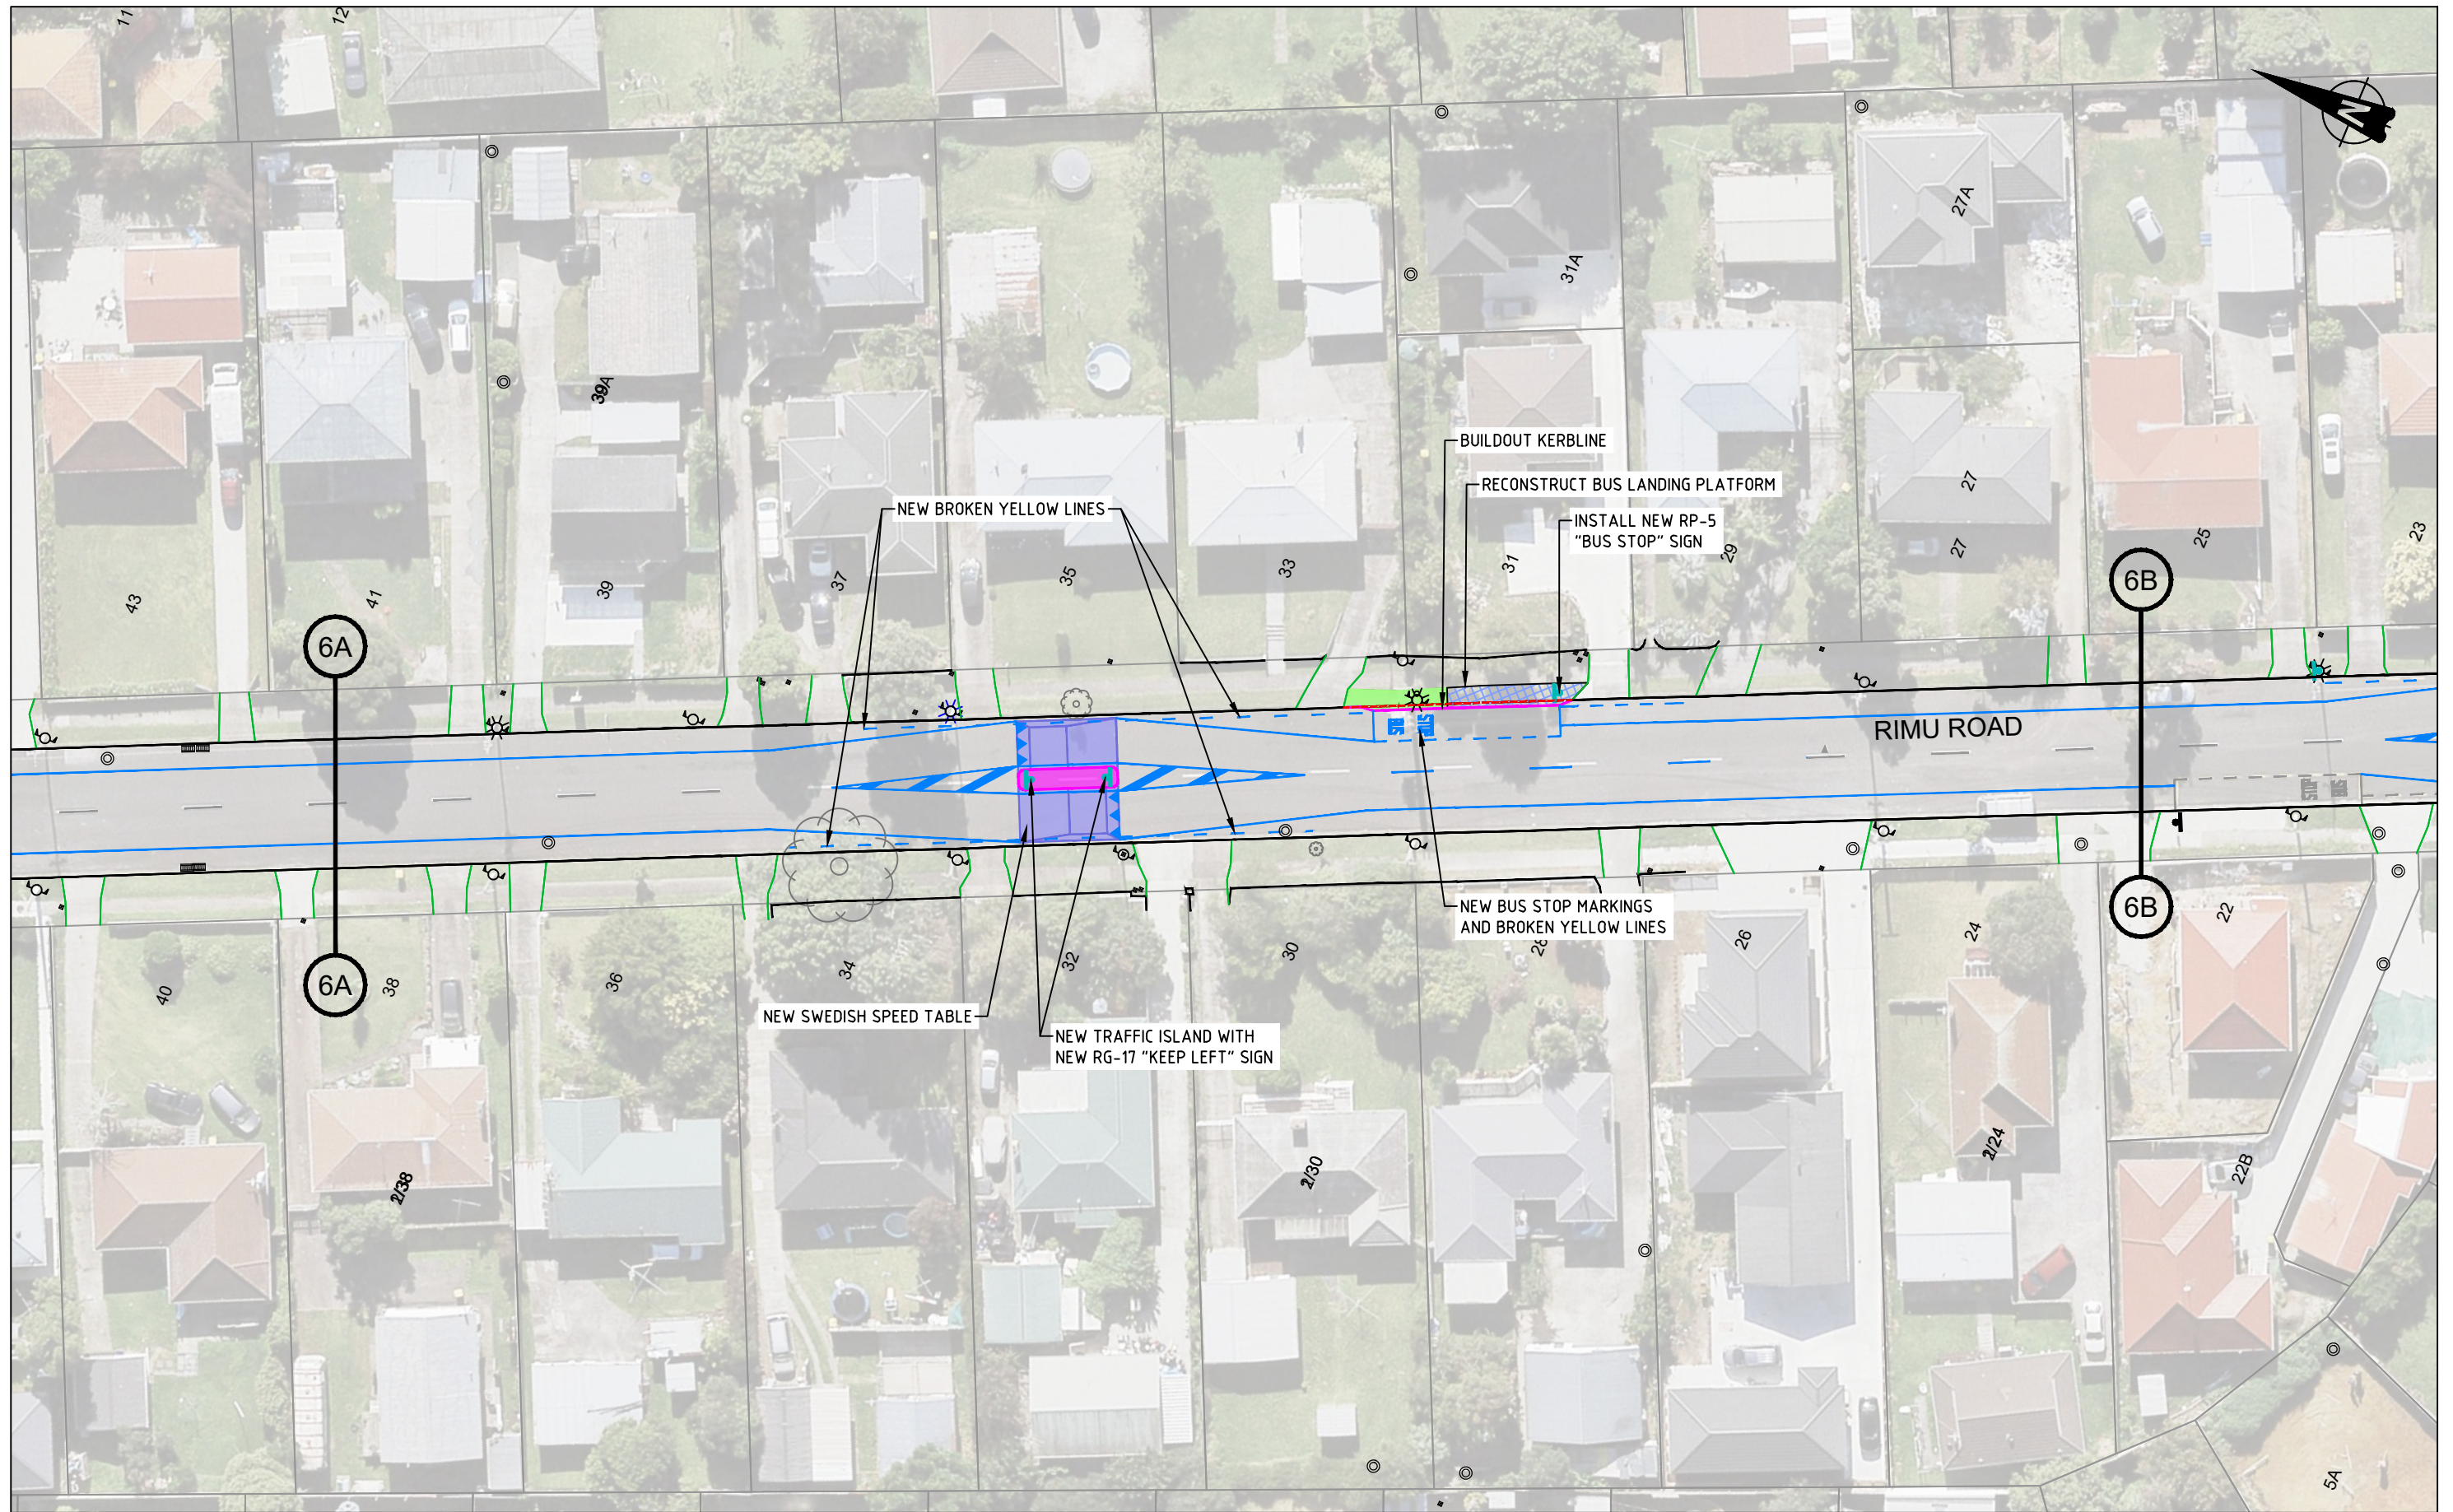

CONSULTATION PLAN

No	Revision	Note	Drawn	Checked	Approved	Date
B	SECOND ISSUE		DS	SL	SC	10/21
A	FIRST ISSUE		DS	SL	SC	06/20

FOR:




An Auckland Council Organisation

BY:




TRAFFIC ENGINEERING SOLUTIONS LIMITED
 Traffic Engineering Solutions Limited
 PO Box 7237, Wellesley Street, Auckland 1036
 P: 0800 837 583, E: info@tes.net.nz



Drawn	DS	Designed	SL
Drafting Check	SL	Design Check	SC
Approved			
Date	12/10/2021		
Scale	1:500 @ A3 SIZE		

Client **AUCKLAND TRANSPORT**
 Project **MANUREWA RSM COXHEAD QUADRANT RIMU ROAD CONSULTATION PLAN**
 Original Size **A3** Project No: **T20115** Drawing No: **R1-602** Rev: **B**

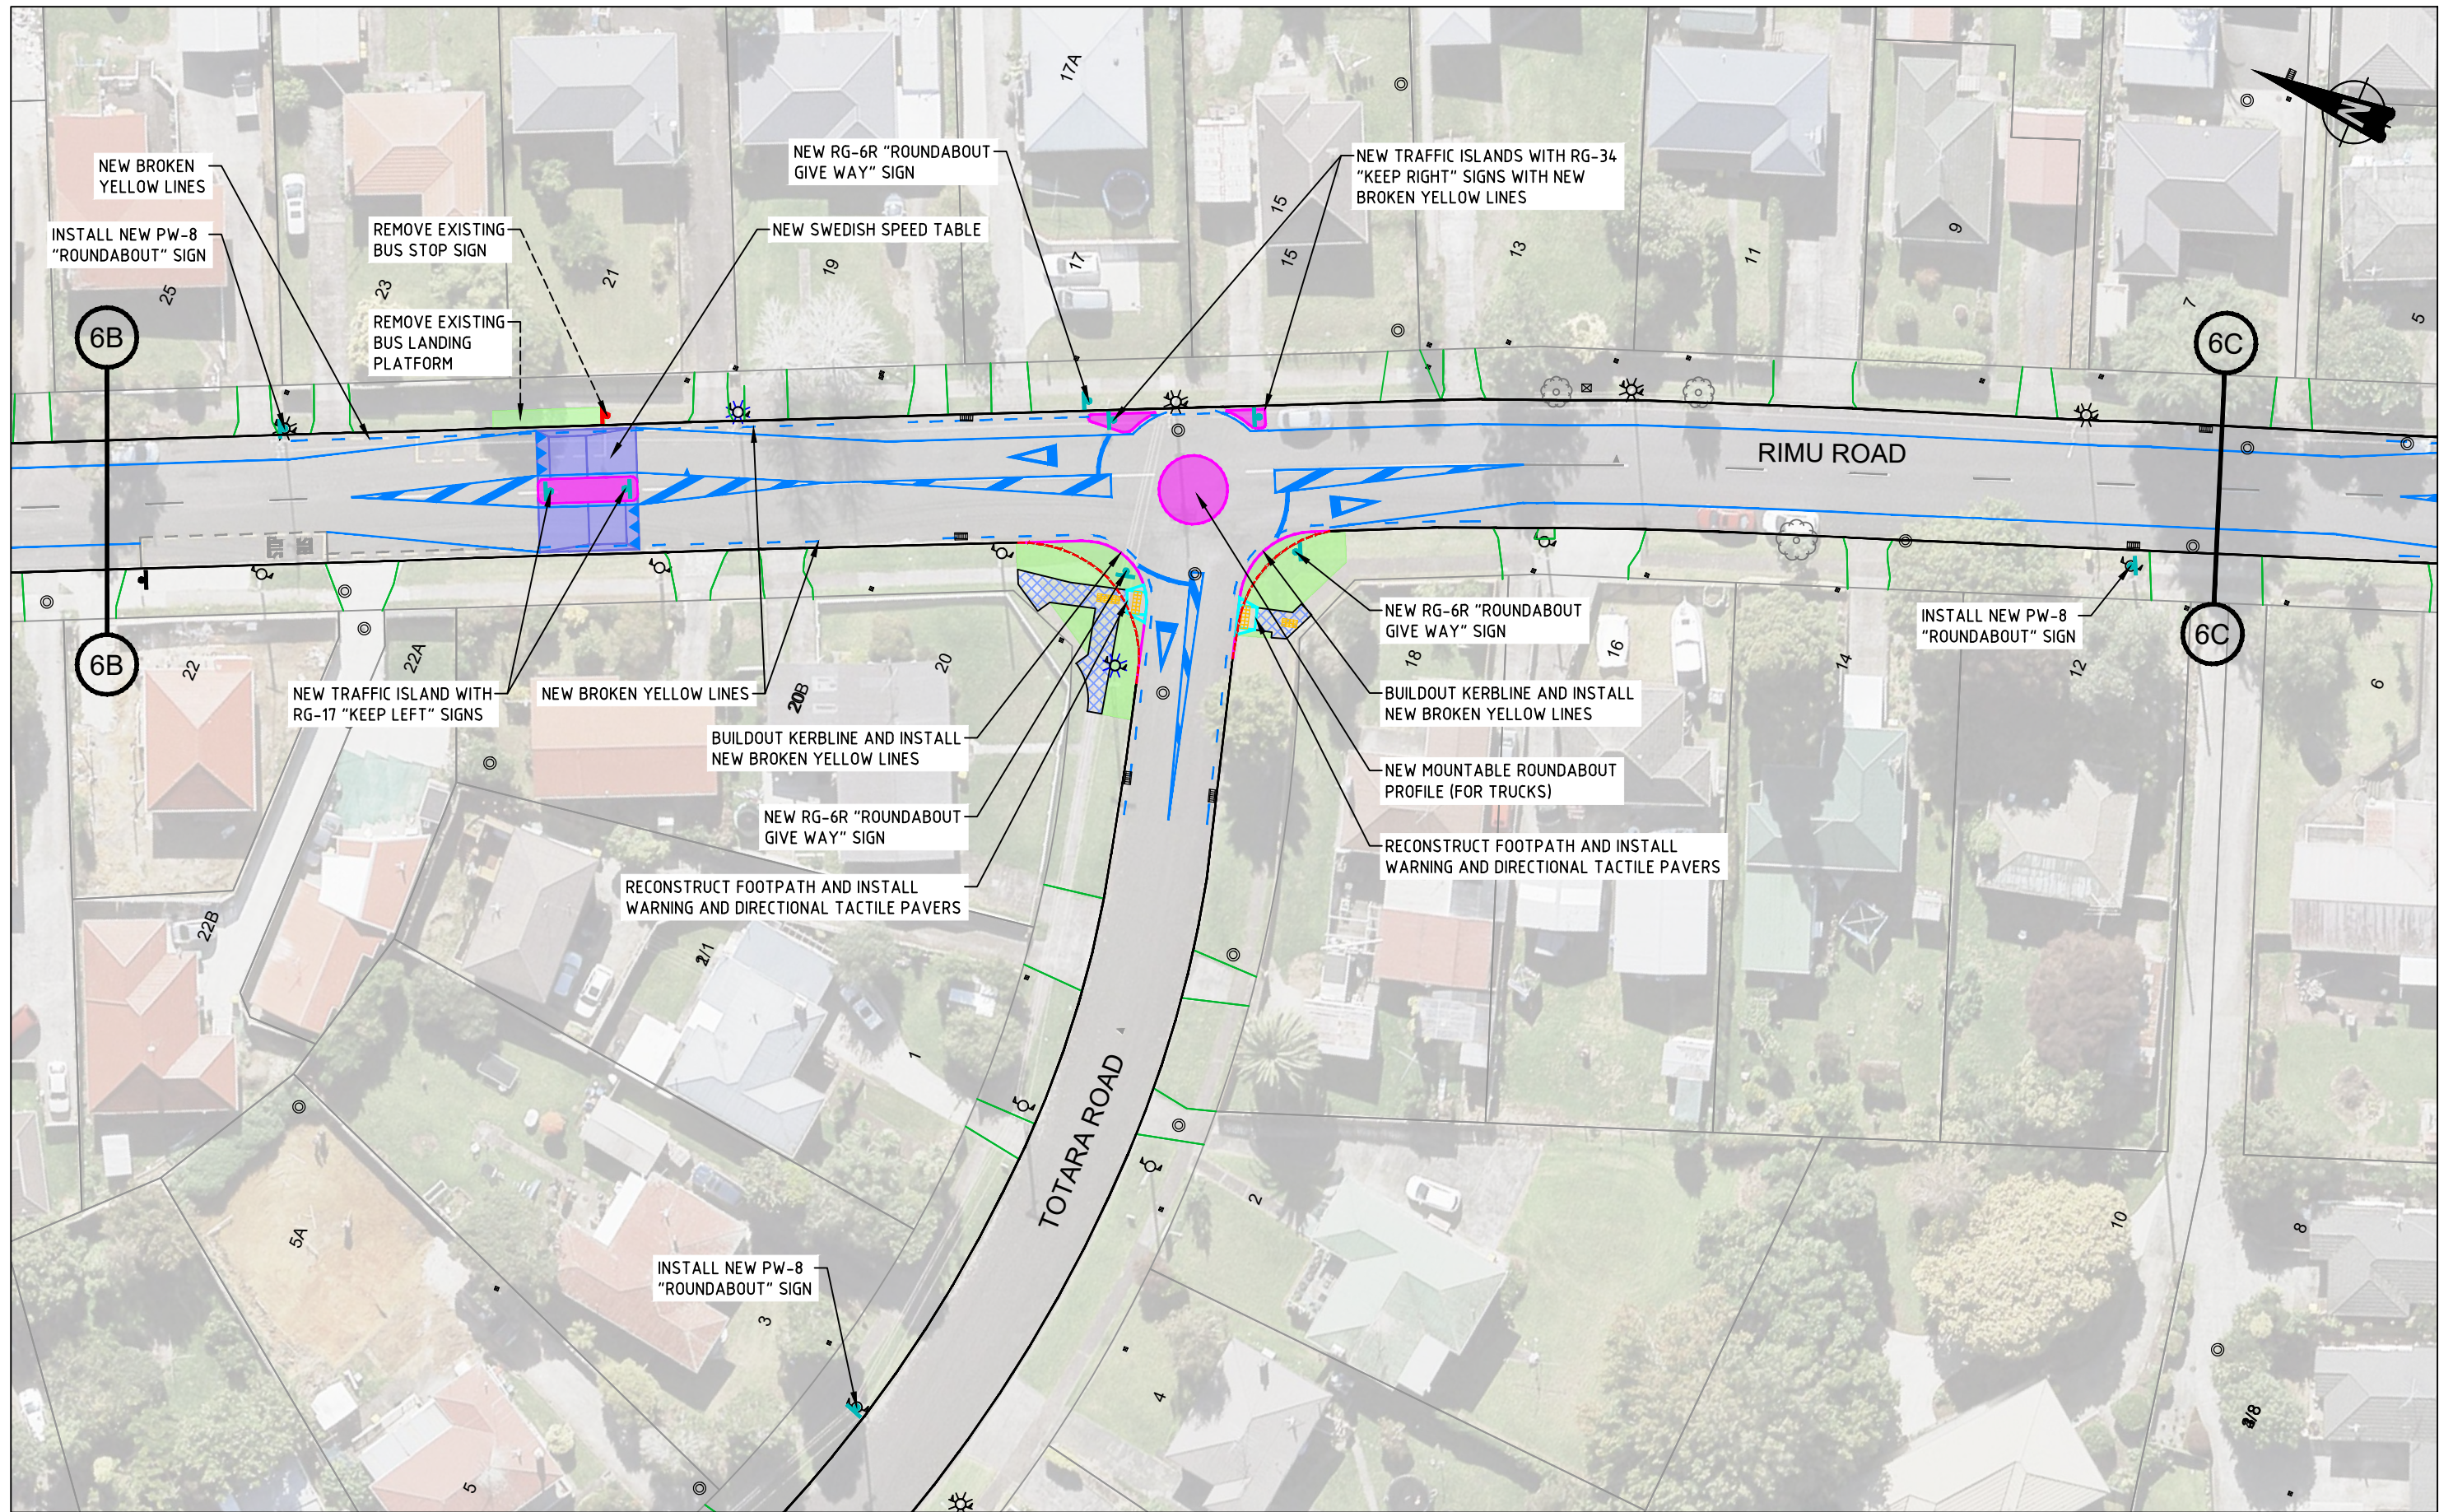

CONSULTATION PLAN

No	Revision	Note: * indicates signatures on original issue of drawing or last revision of drawing	Drawn	Checked	Approved	Date
B	SECOND ISSUE		DS	SL	SC	10/21
A	FIRST ISSUE		DS	SL	SC	06/20

FOR:




An Auckland Council Organisation

BY:




TRAFFIC ENGINEERING SOLUTIONS LIMITED
 Traffic Engineering Solutions Limited
 PO Box 7237, Wellesley Street, Auckland 1036
 P: 0800 837 583, E: info@tes.net.nz



Drawn	DS	Designed	SL
Drafting Check	SL	Design Check	SC
Approved			
Date	12/10/2021		
Scale	1:500 @ A3 SIZE		

Client **AUCKLAND TRANSPORT**
 Project **MANUREWA RSM COXHEAD QUADRANT RIMU ROAD CONSULTATION PLAN**
 Original Size **A3** Project No: **T20115** Drawing No: **R1-603** Rev: **B**

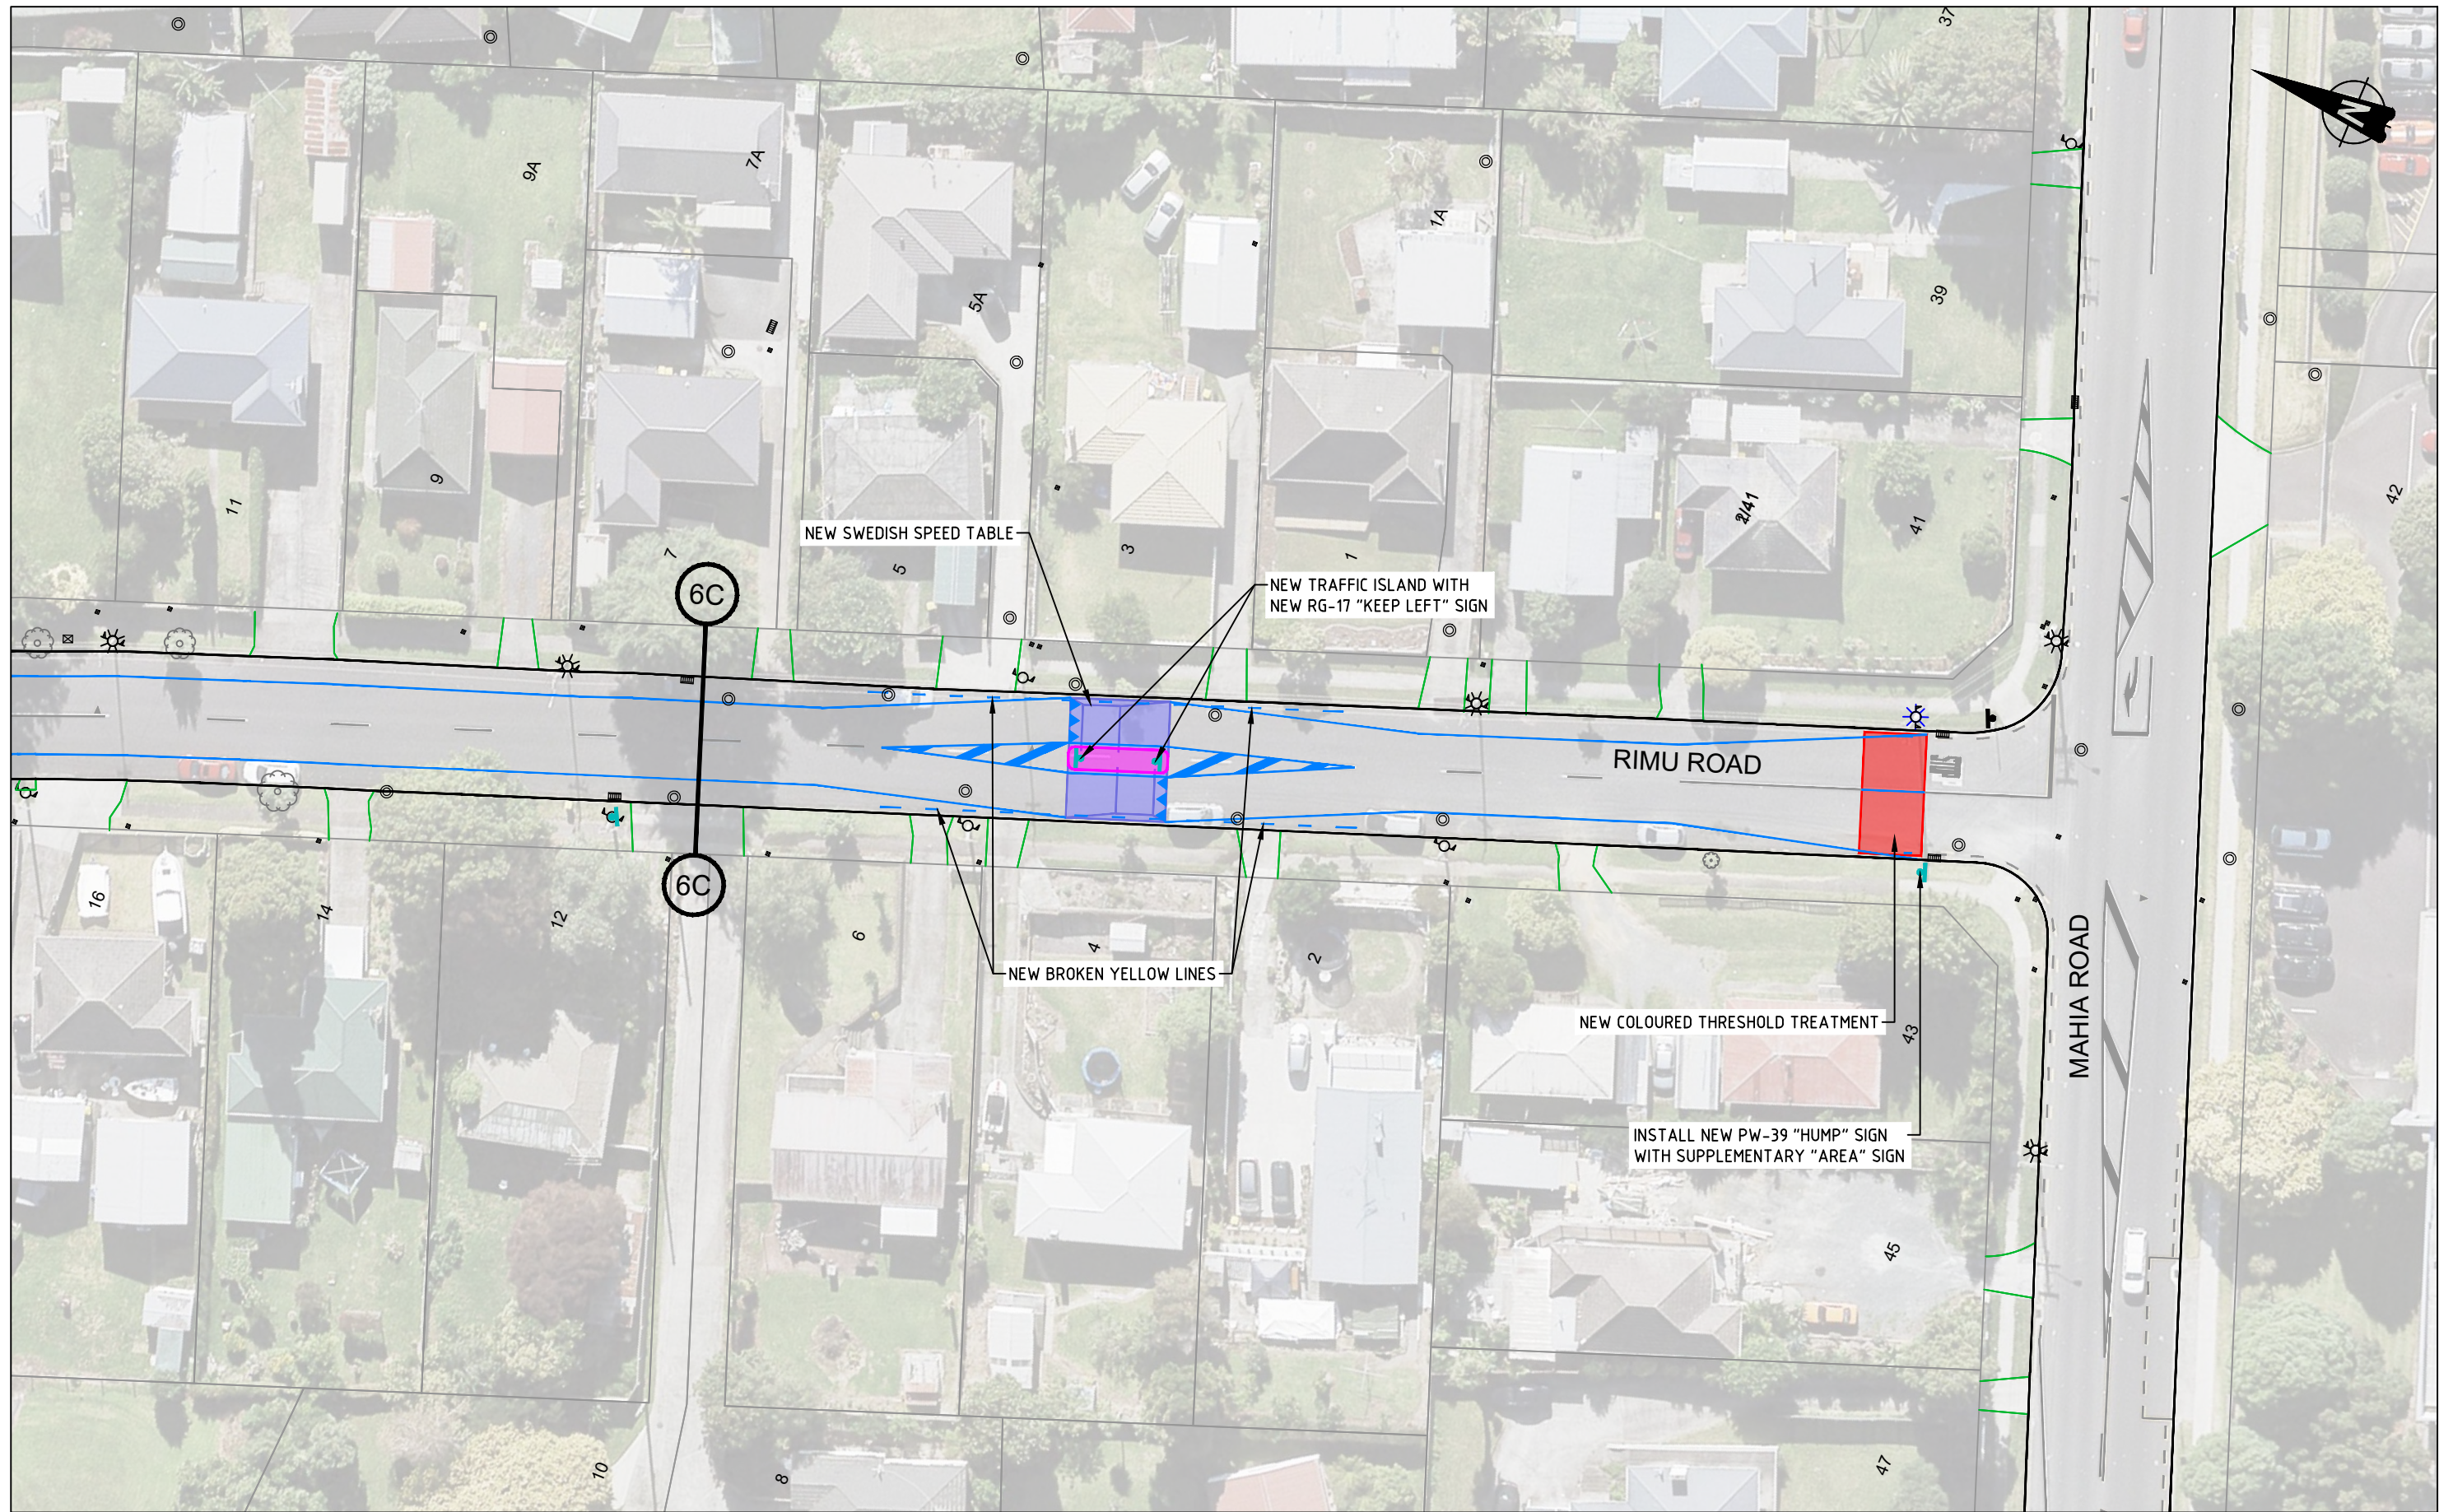

CONSULTATION PLAN

No	Revision	Note: * indicates signatures on original issue of drawing or last revision of drawing	Drawn	Checked	Approved	Date
B	SECOND ISSUE		DS	SL	SC	10/21
A	FIRST ISSUE		DS	SL	SC	06/20

FOR:





An Auckland Council Organisation

BY:



TRAFFIC ENGINEERING SOLUTIONS LIMITED
 Traffic Engineering Solutions Limited
 PO Box 7237, Wellesley Street, Auckland 1036
 P: 0800 837 583, E: info@tes.net.nz



SCALE 1:500 @ A3 SIZE

Drawn	DS	Designed	SL
Drafting Check	SL	Design Check	SC
Approved			
Date	12/10/2021		
Scale	1:500 @ A3 SIZE		

Client **AUCKLAND TRANSPORT**
 Project **MANUREWA RSM COXHEAD QUADRANT RIMU ROAD CONSULTATION PLAN**
 Original Size **A3** Project No: **T20115** Drawing No: **R1-604** Rev: **B**