

CONSULTATION PLAN

B	SECOND ISSUE	DS	SL	SC	10/21
A	FIRST ISSUE	DS	SL	SC	06/20
No	Revision	Note: * indicates signatures on original issue of drawing or last revision of drawing	Drawn	Checked	Approved
					Date

FOR:




An Auckland Council Organisation

BY:




TRAFFIC ENGINEERING SOLUTIONS LIMITED
 Traffic Engineering Solutions Limited
 PO Box 7237, Wellesley Street, Auckland 1036
 P: 0800 837 583, E: info@tes.net.nz



Drawn	DS	Designed	SL
Drafting Check	SL	Design Check	SC
Approved			
Date	12/10/2021		
Scale	1:500 @ A3 SIZE		

Client **AUCKLAND TRANSPORT**
 Project **MANUREWA RSM COXHEAD QUADRANT BOWATER PLACE CONSULTATION PLAN**
 Original Size **A3** Project No: **T20115** Drawing No: **R1-701** Rev: **B**

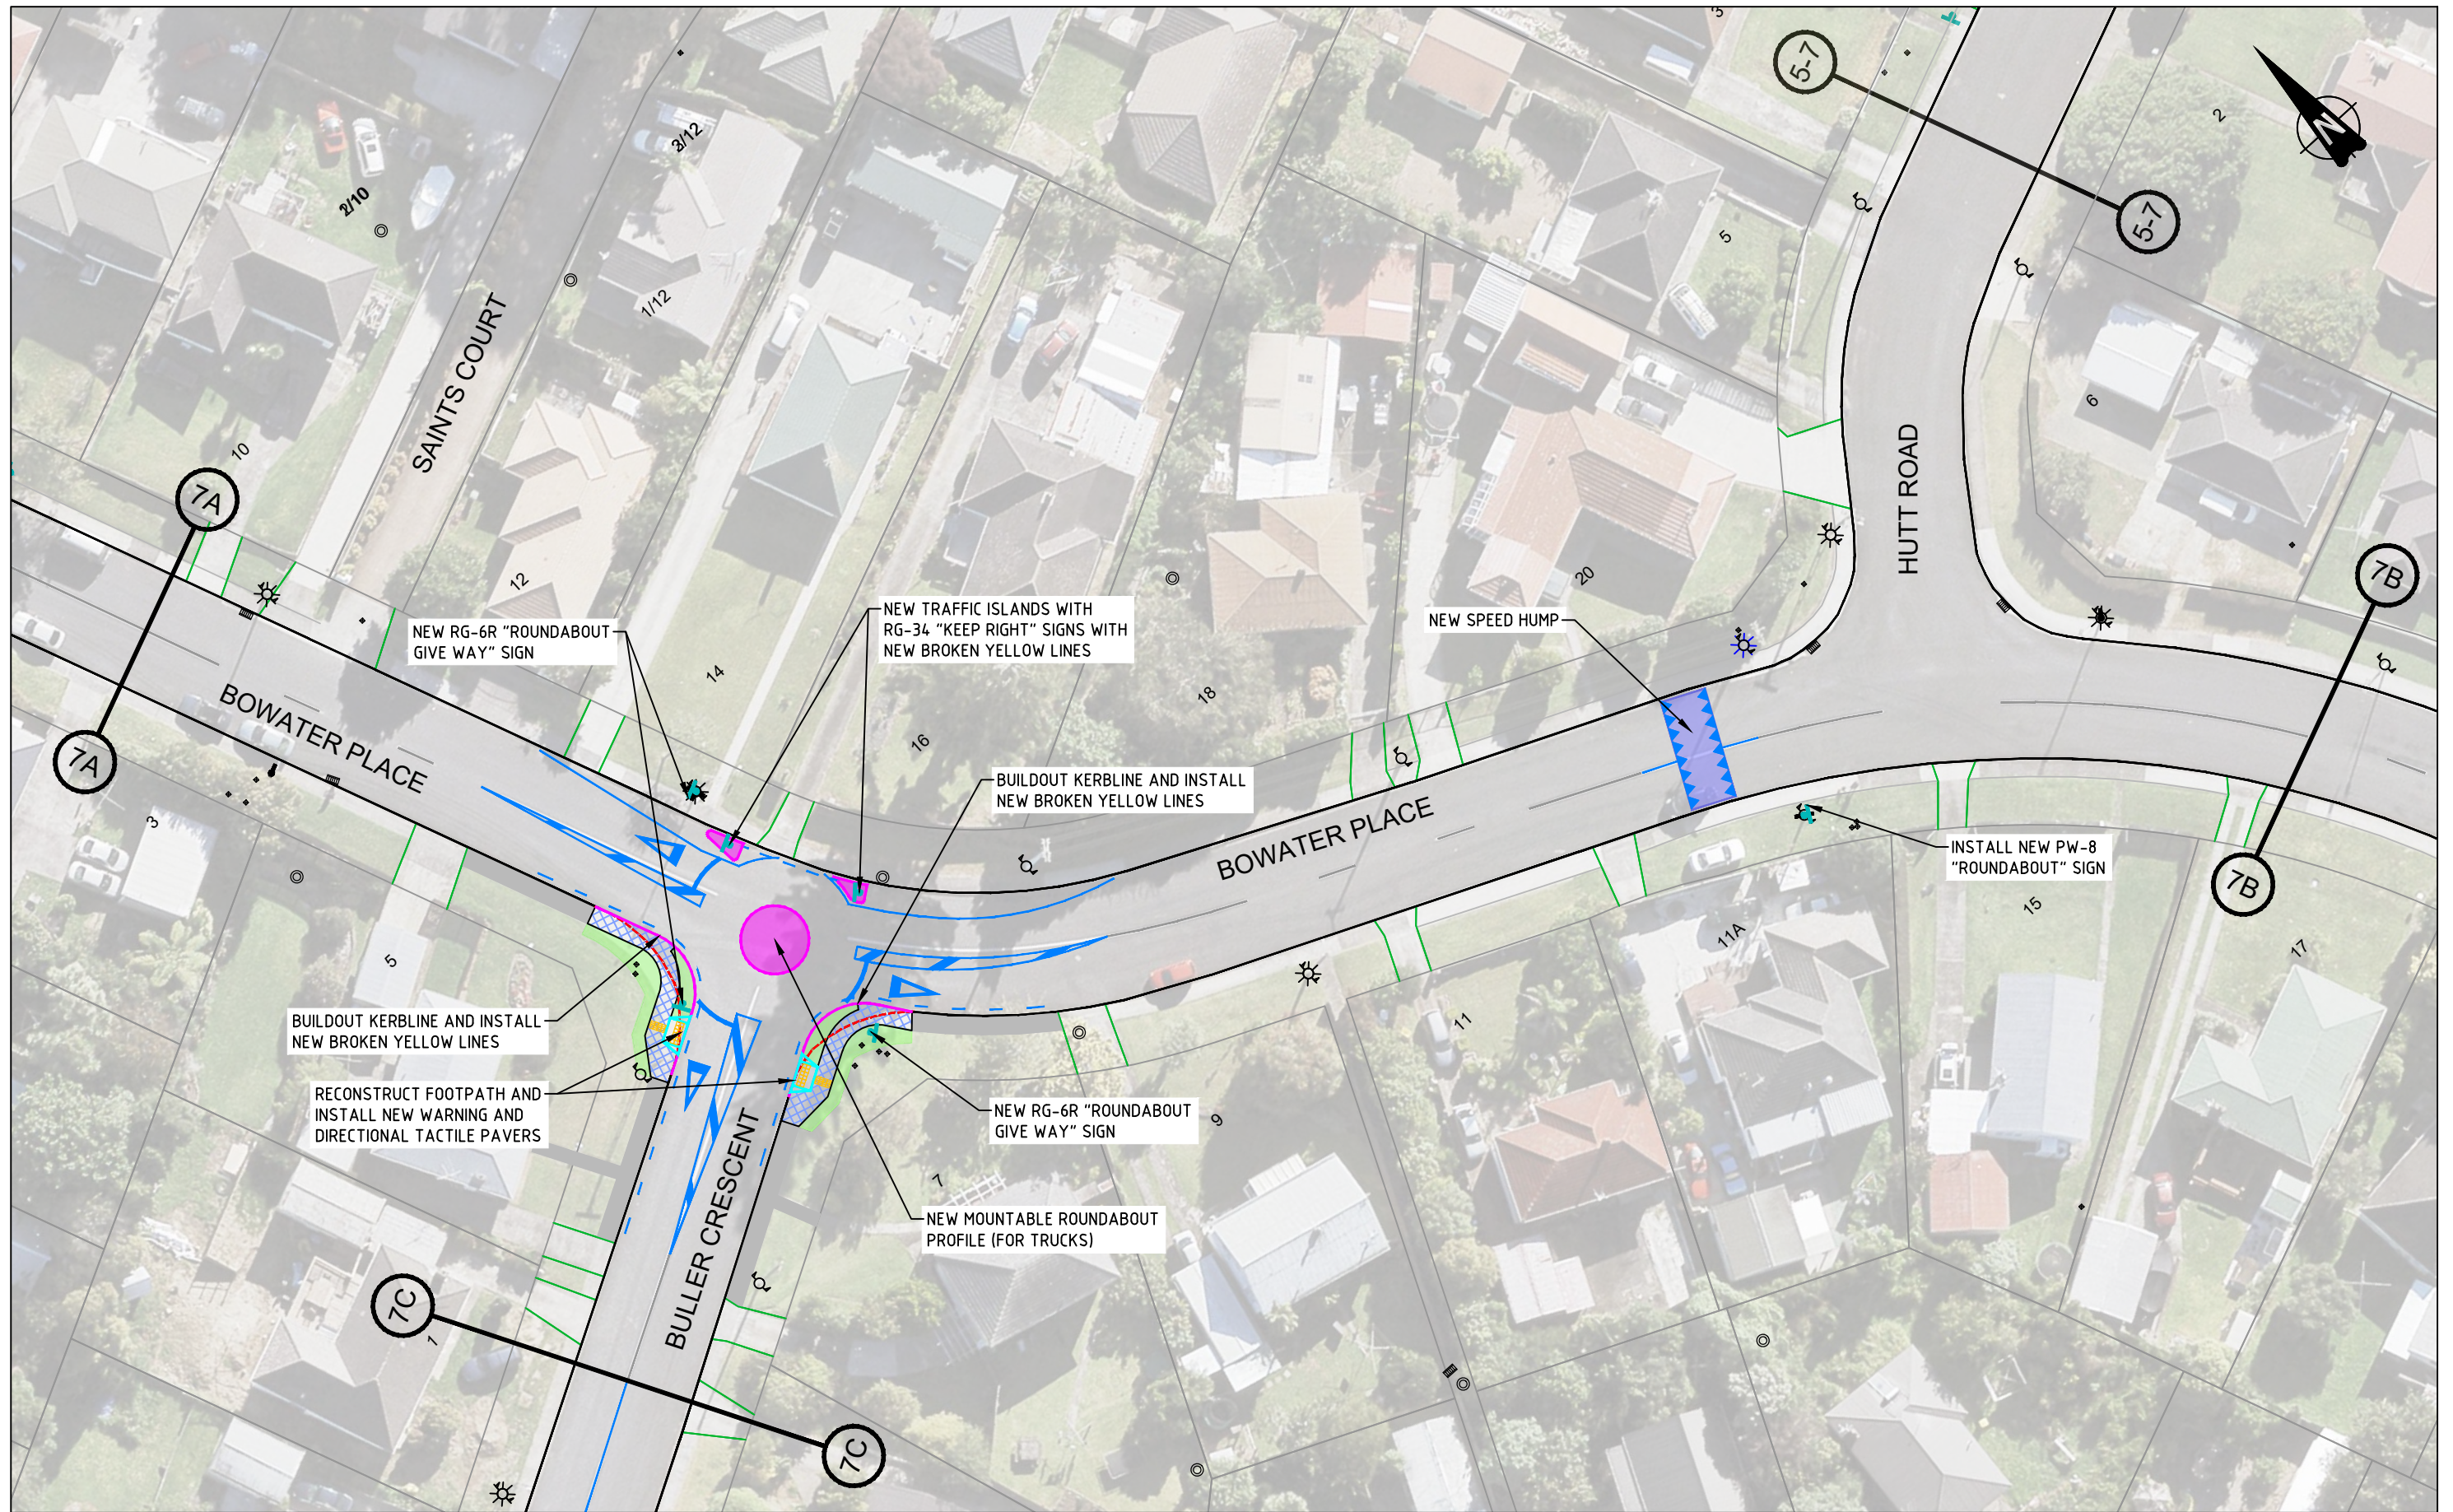

CONSULTATION PLAN

No	Revision	Note: * indicates signatures on original issue of drawing or last revision of drawing	Drawn	Checked	Approved	Date
B	SECOND ISSUE		DS	SL	SC	10/21
A	FIRST ISSUE		DS	SL	SC	06/20



BY:


TRAFFIC ENGINEERING SOLUTIONS LIMITED

Traffic Engineering Solutions Limited
 PO Box 7237, Wellesley Street, Auckland 1036
 P: 0800 837 583, E: info@tes.net.nz



Drawn	DS	Designed	SL
Drafting Check	SL	Design Check	SC
Approved			
Date	12/10/2021		
Scale	1:500 @ A3 SIZE		

Client **AUCKLAND TRANSPORT**
 Project **MANUREWA RSM COXHEAD QUADRANT BOWATER PLACE CONSULTATION PLAN**
 Original Size **A3** Project No: **T20115** Drawing No: **R1-702** Rev: **B**

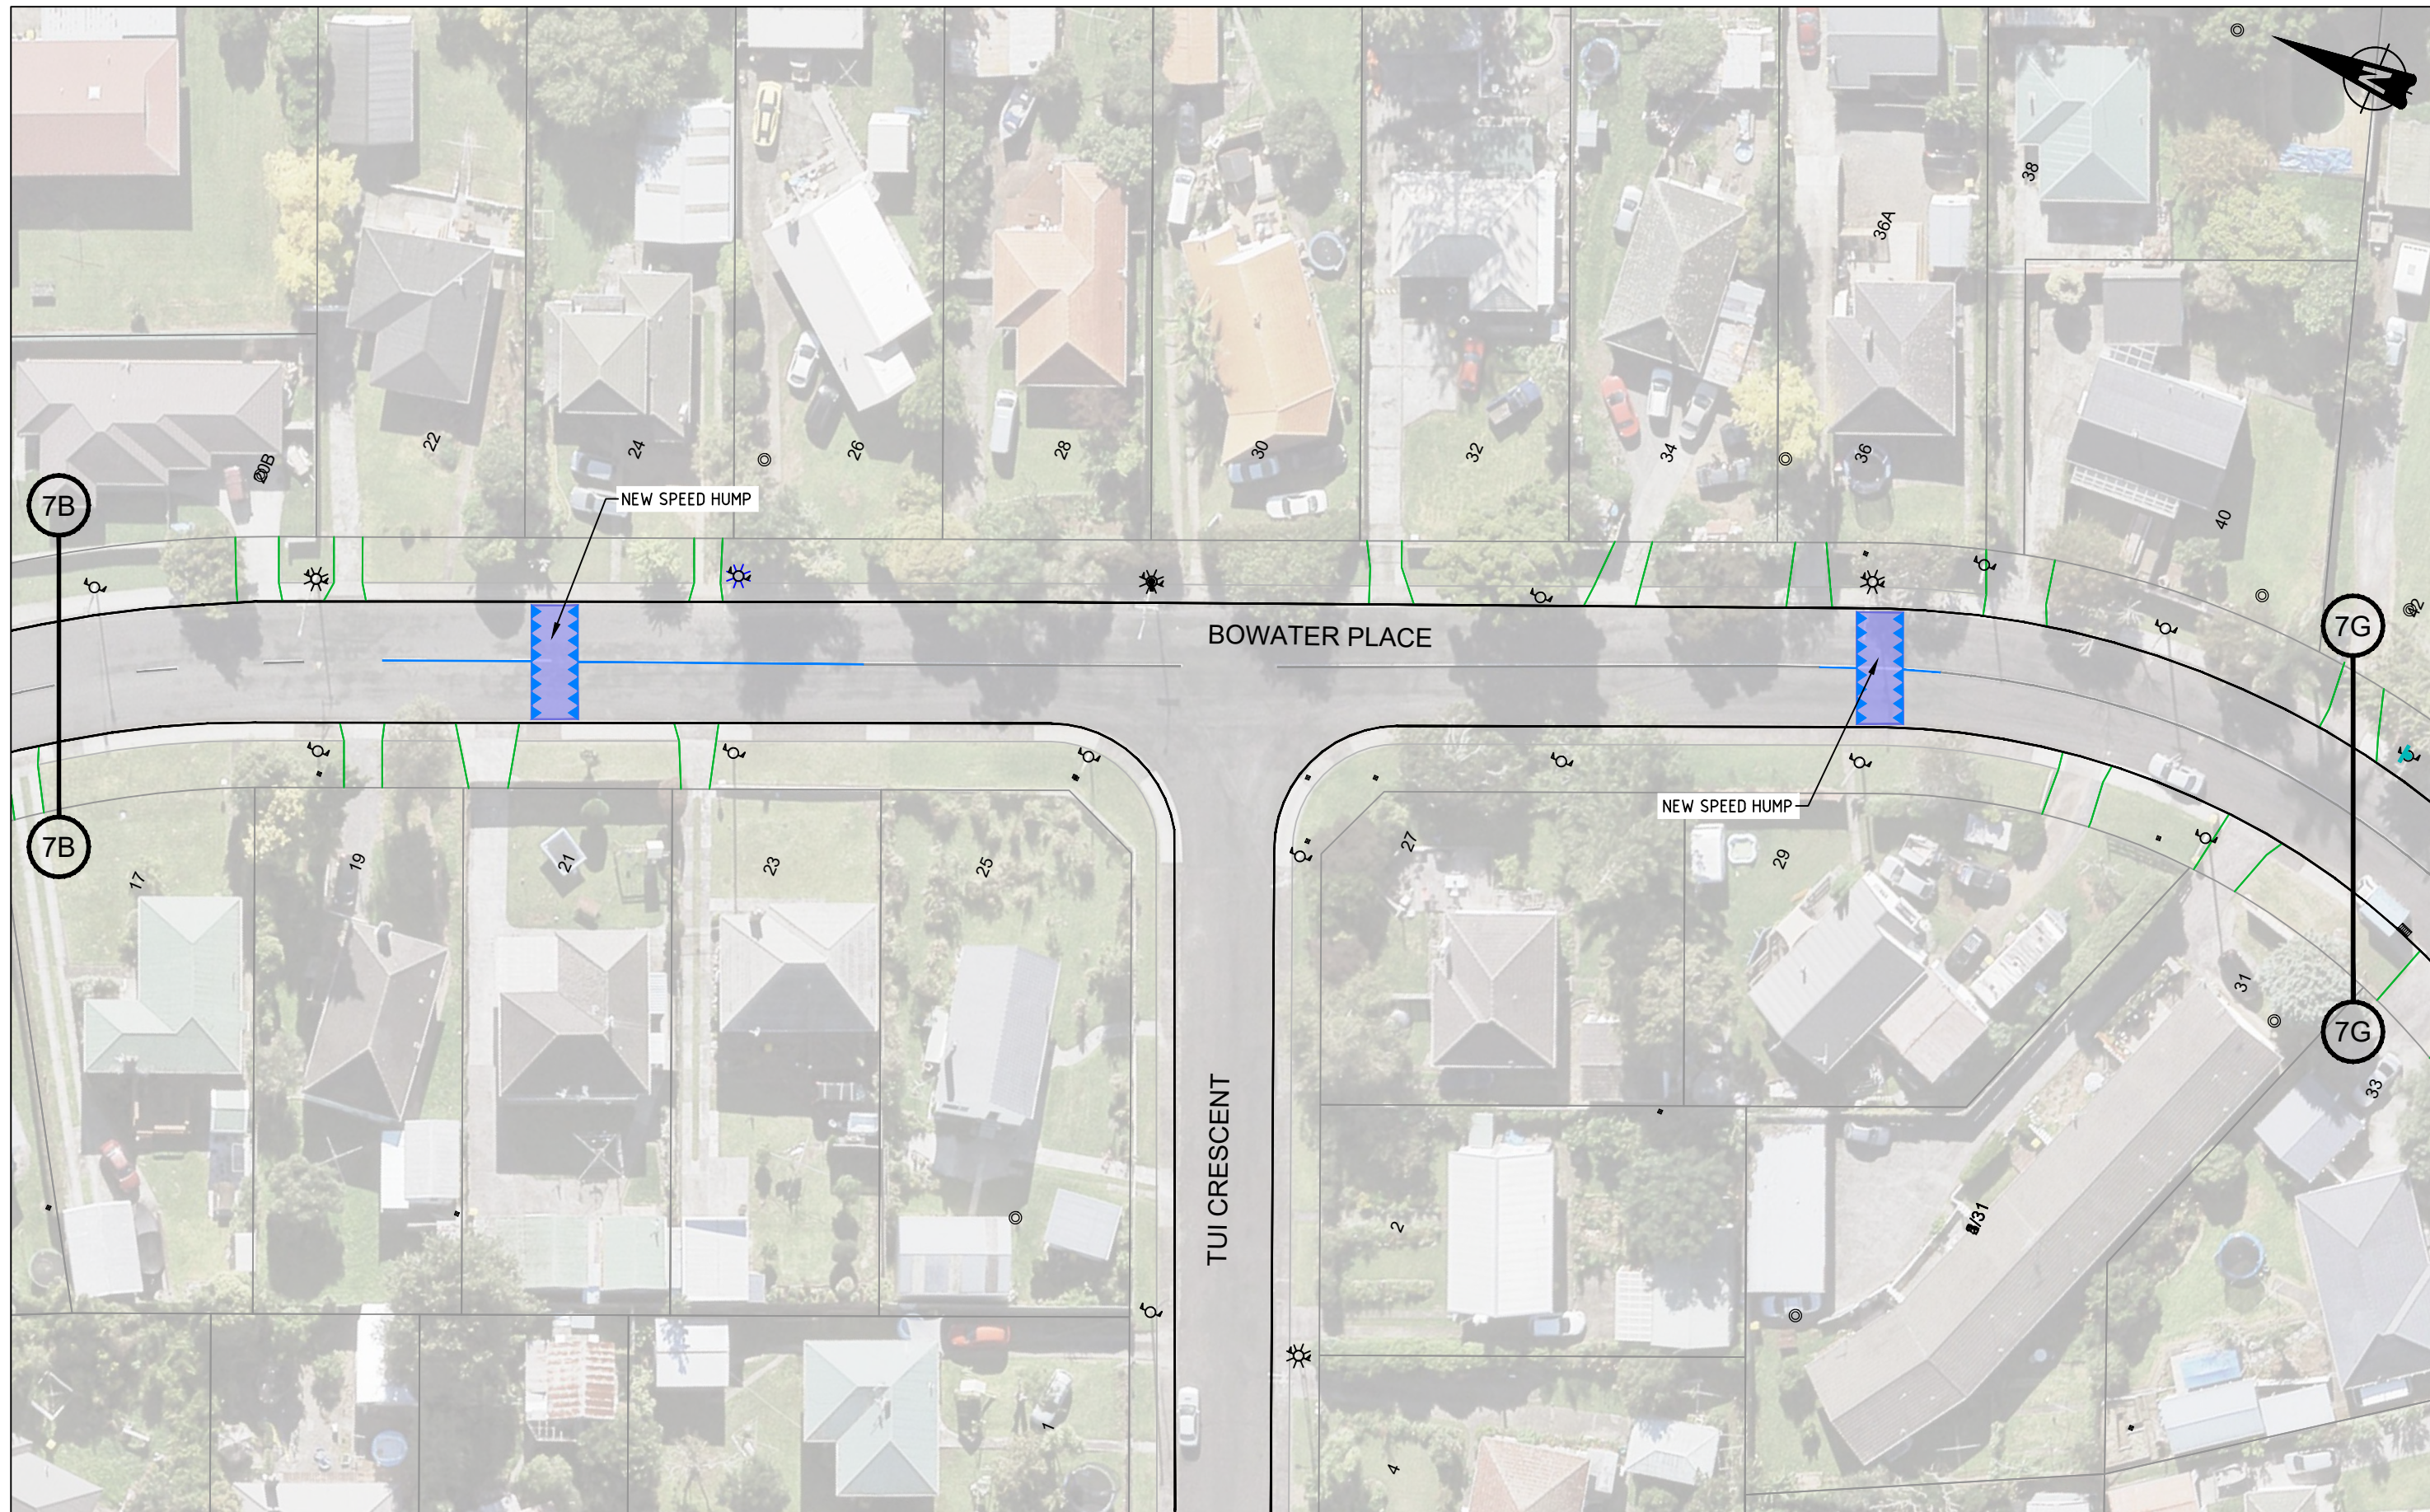

CONSULTATION PLAN

No	Revision	Note: * indicates signatures on original issue of drawing or last revision of drawing	Drawn	Checked	Approved	Date
B	SECOND ISSUE		DS	SL	SC	10/21
A	FIRST ISSUE		DS	SL	SC	06/20

FOR:




An Auckland Council Organisation

BY:




TRAFFIC ENGINEERING SOLUTIONS LIMITED
 Traffic Engineering Solutions Limited
 PO Box 7237, Wellesley Street, Auckland 1036
 P: 0800 837 583, E: info@tes.net.nz



Drawn	DS	Designed	SL
Drafting Check	SL	Design Check	SC
Approved			
Date	12/10/2021		
Scale	1:500 @ A3 SIZE		

Client **AUCKLAND TRANSPORT**
 Project **MANUREWA RSM COXHEAD QUADRANT BOWATER PLACE CONSULTATION PLAN**
 Original Size **A3** Project No: **T20115** Drawing No: **R1-703** Rev: **B**

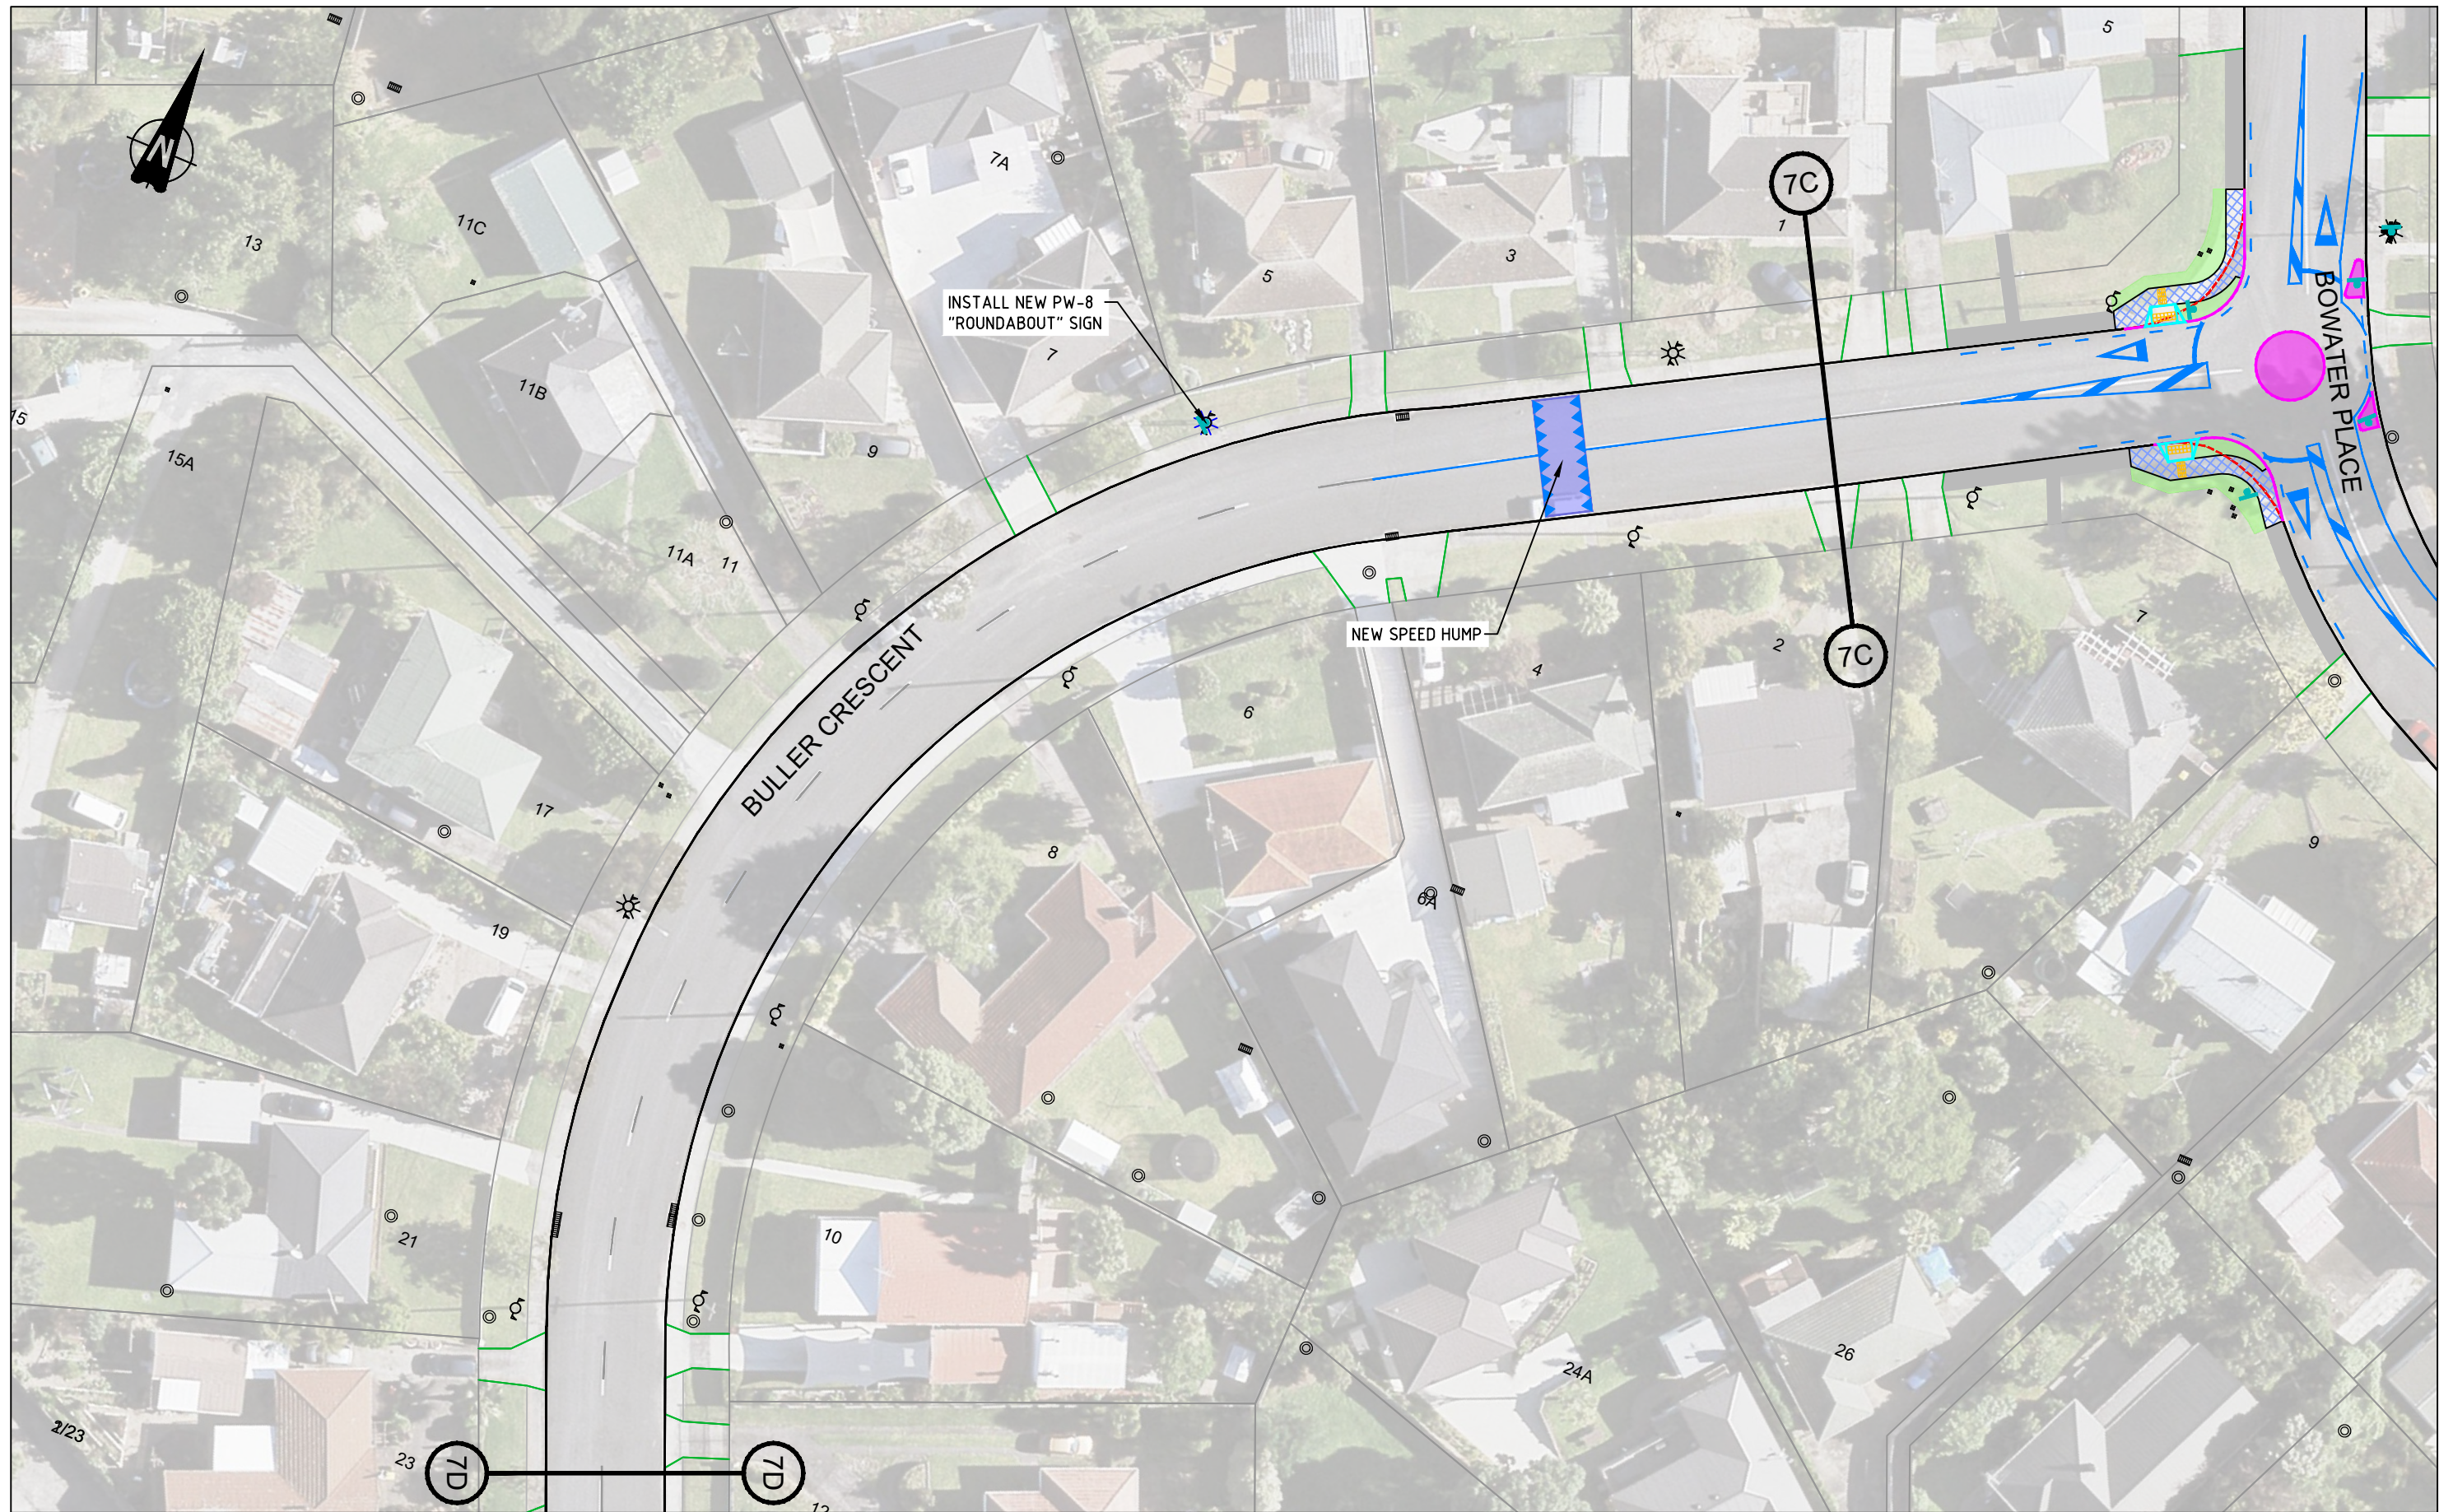

CONSULTATION PLAN

No	Revision	Note	Drawn	Checked	Approved	Date
B	SECOND ISSUE		DS	SL	SC	10/21
A	FIRST ISSUE		DS	SL	SC	06/20

FOR:




An Auckland Council Organisation

BY:




TRAFFIC ENGINEERING SOLUTIONS LIMITED
 Traffic Engineering Solutions Limited
 PO Box 7237, Wellesley Street, Auckland 1036
 P: 0800 837 583, E: info@tes.net.nz



Drawn	DS	Designed	SL
Drafting Check	SL	Design Check	SC
Approved			
Date	12/10/2021		
Scale	1:500 @ A3 SIZE		

Client **AUCKLAND TRANSPORT**
 Project **MANUREWA RSM COXHEAD QUADRANT BULLER CRESCENT CONSULTATION PLAN**
 Original Size **A3** Project No: **T20115** Drawing No: **R1-704** Rev: **B**

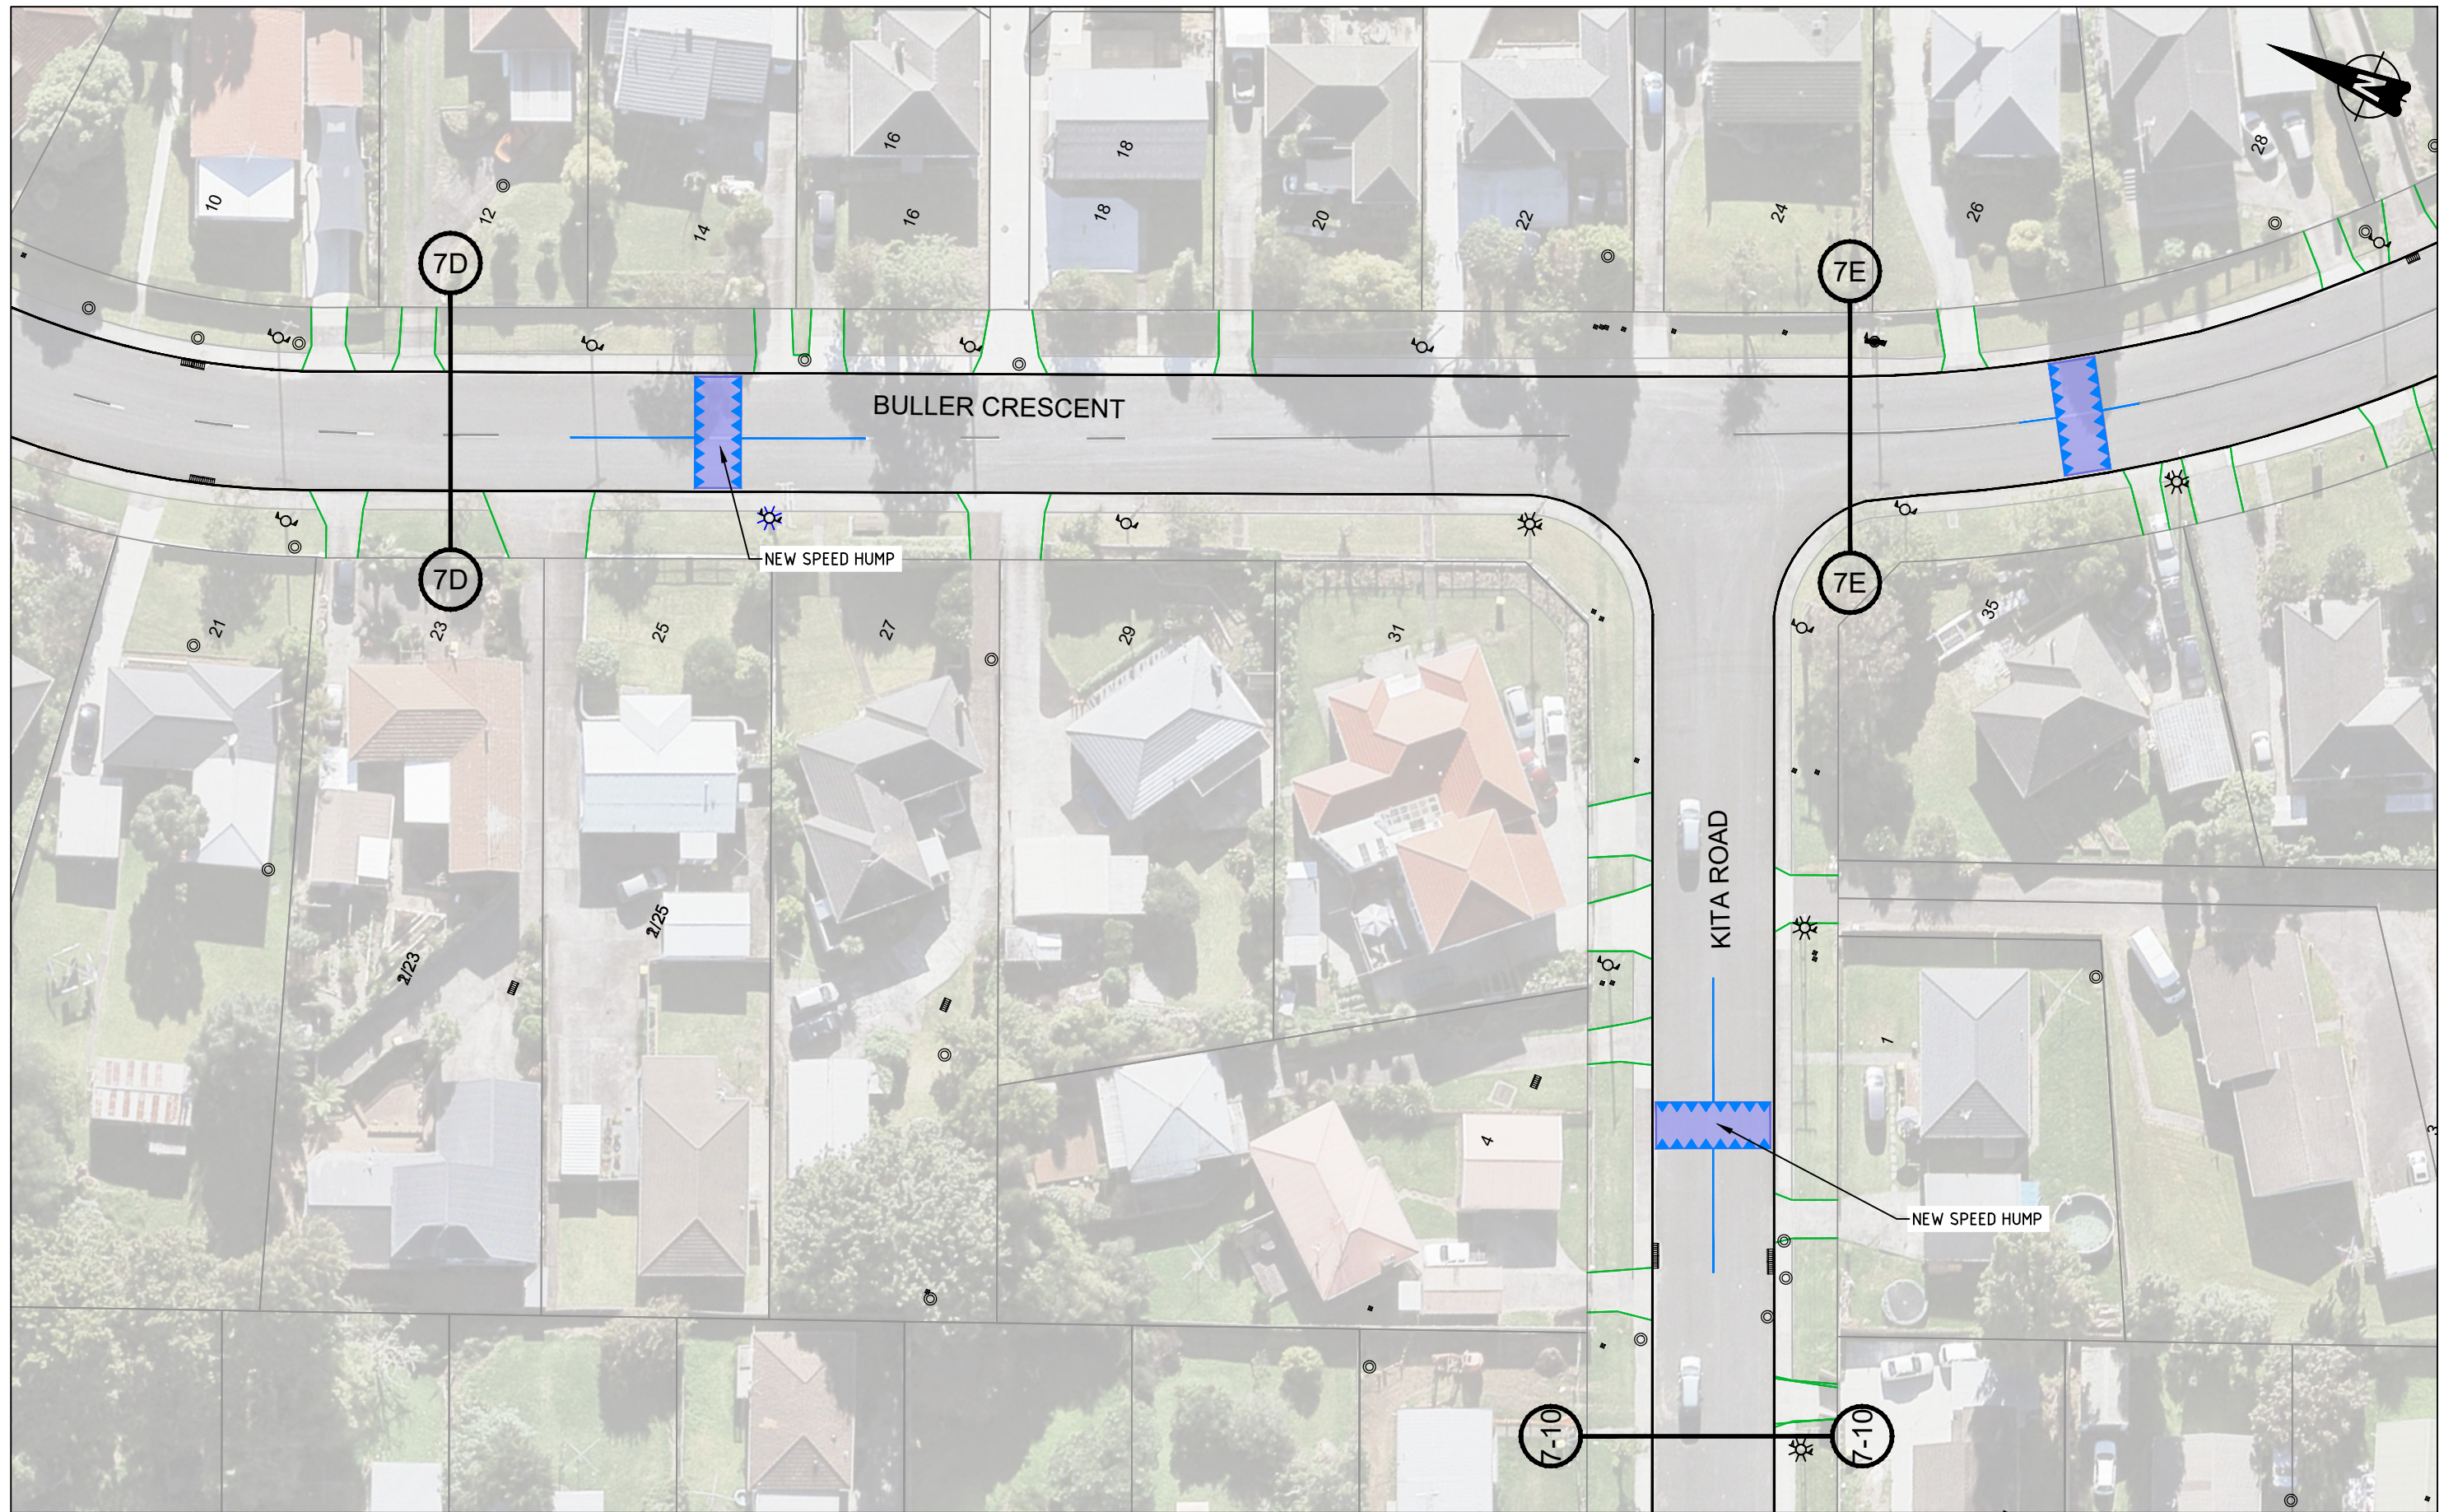

CONSULTATION PLAN

No	Revision	Note: * indicates signatures on original issue of drawing or last revision of drawing	Drawn	Checked	Approved	Date
B	SECOND ISSUE		DS	SL	SC	10/21
A	FIRST ISSUE		DS	SL	SC	06/20

FOR:




An Auckland Council Organisation

BY:




TRAFFIC ENGINEERING SOLUTIONS LIMITED
 Traffic Engineering Solutions Limited
 PO Box 7237, Wellesley Street, Auckland 1036
 P: 0800 837 583, E: info@tes.net.nz



Drawn	DS	Designed	SL
Drafting Check	SL	Design Check	SC
Approved			
Date	12/10/2021		
Scale	1:500 @ A3 SIZE		

Client **AUCKLAND TRANSPORT**
 Project **MANUREWA RSM COXHEAD QUADRANT BULLER CRESCENT / KITA ROAD CONSULTATION PLAN**
 Original Size **A3** Project No: **T20115** Drawing No: **R1-705** Rev: **B**

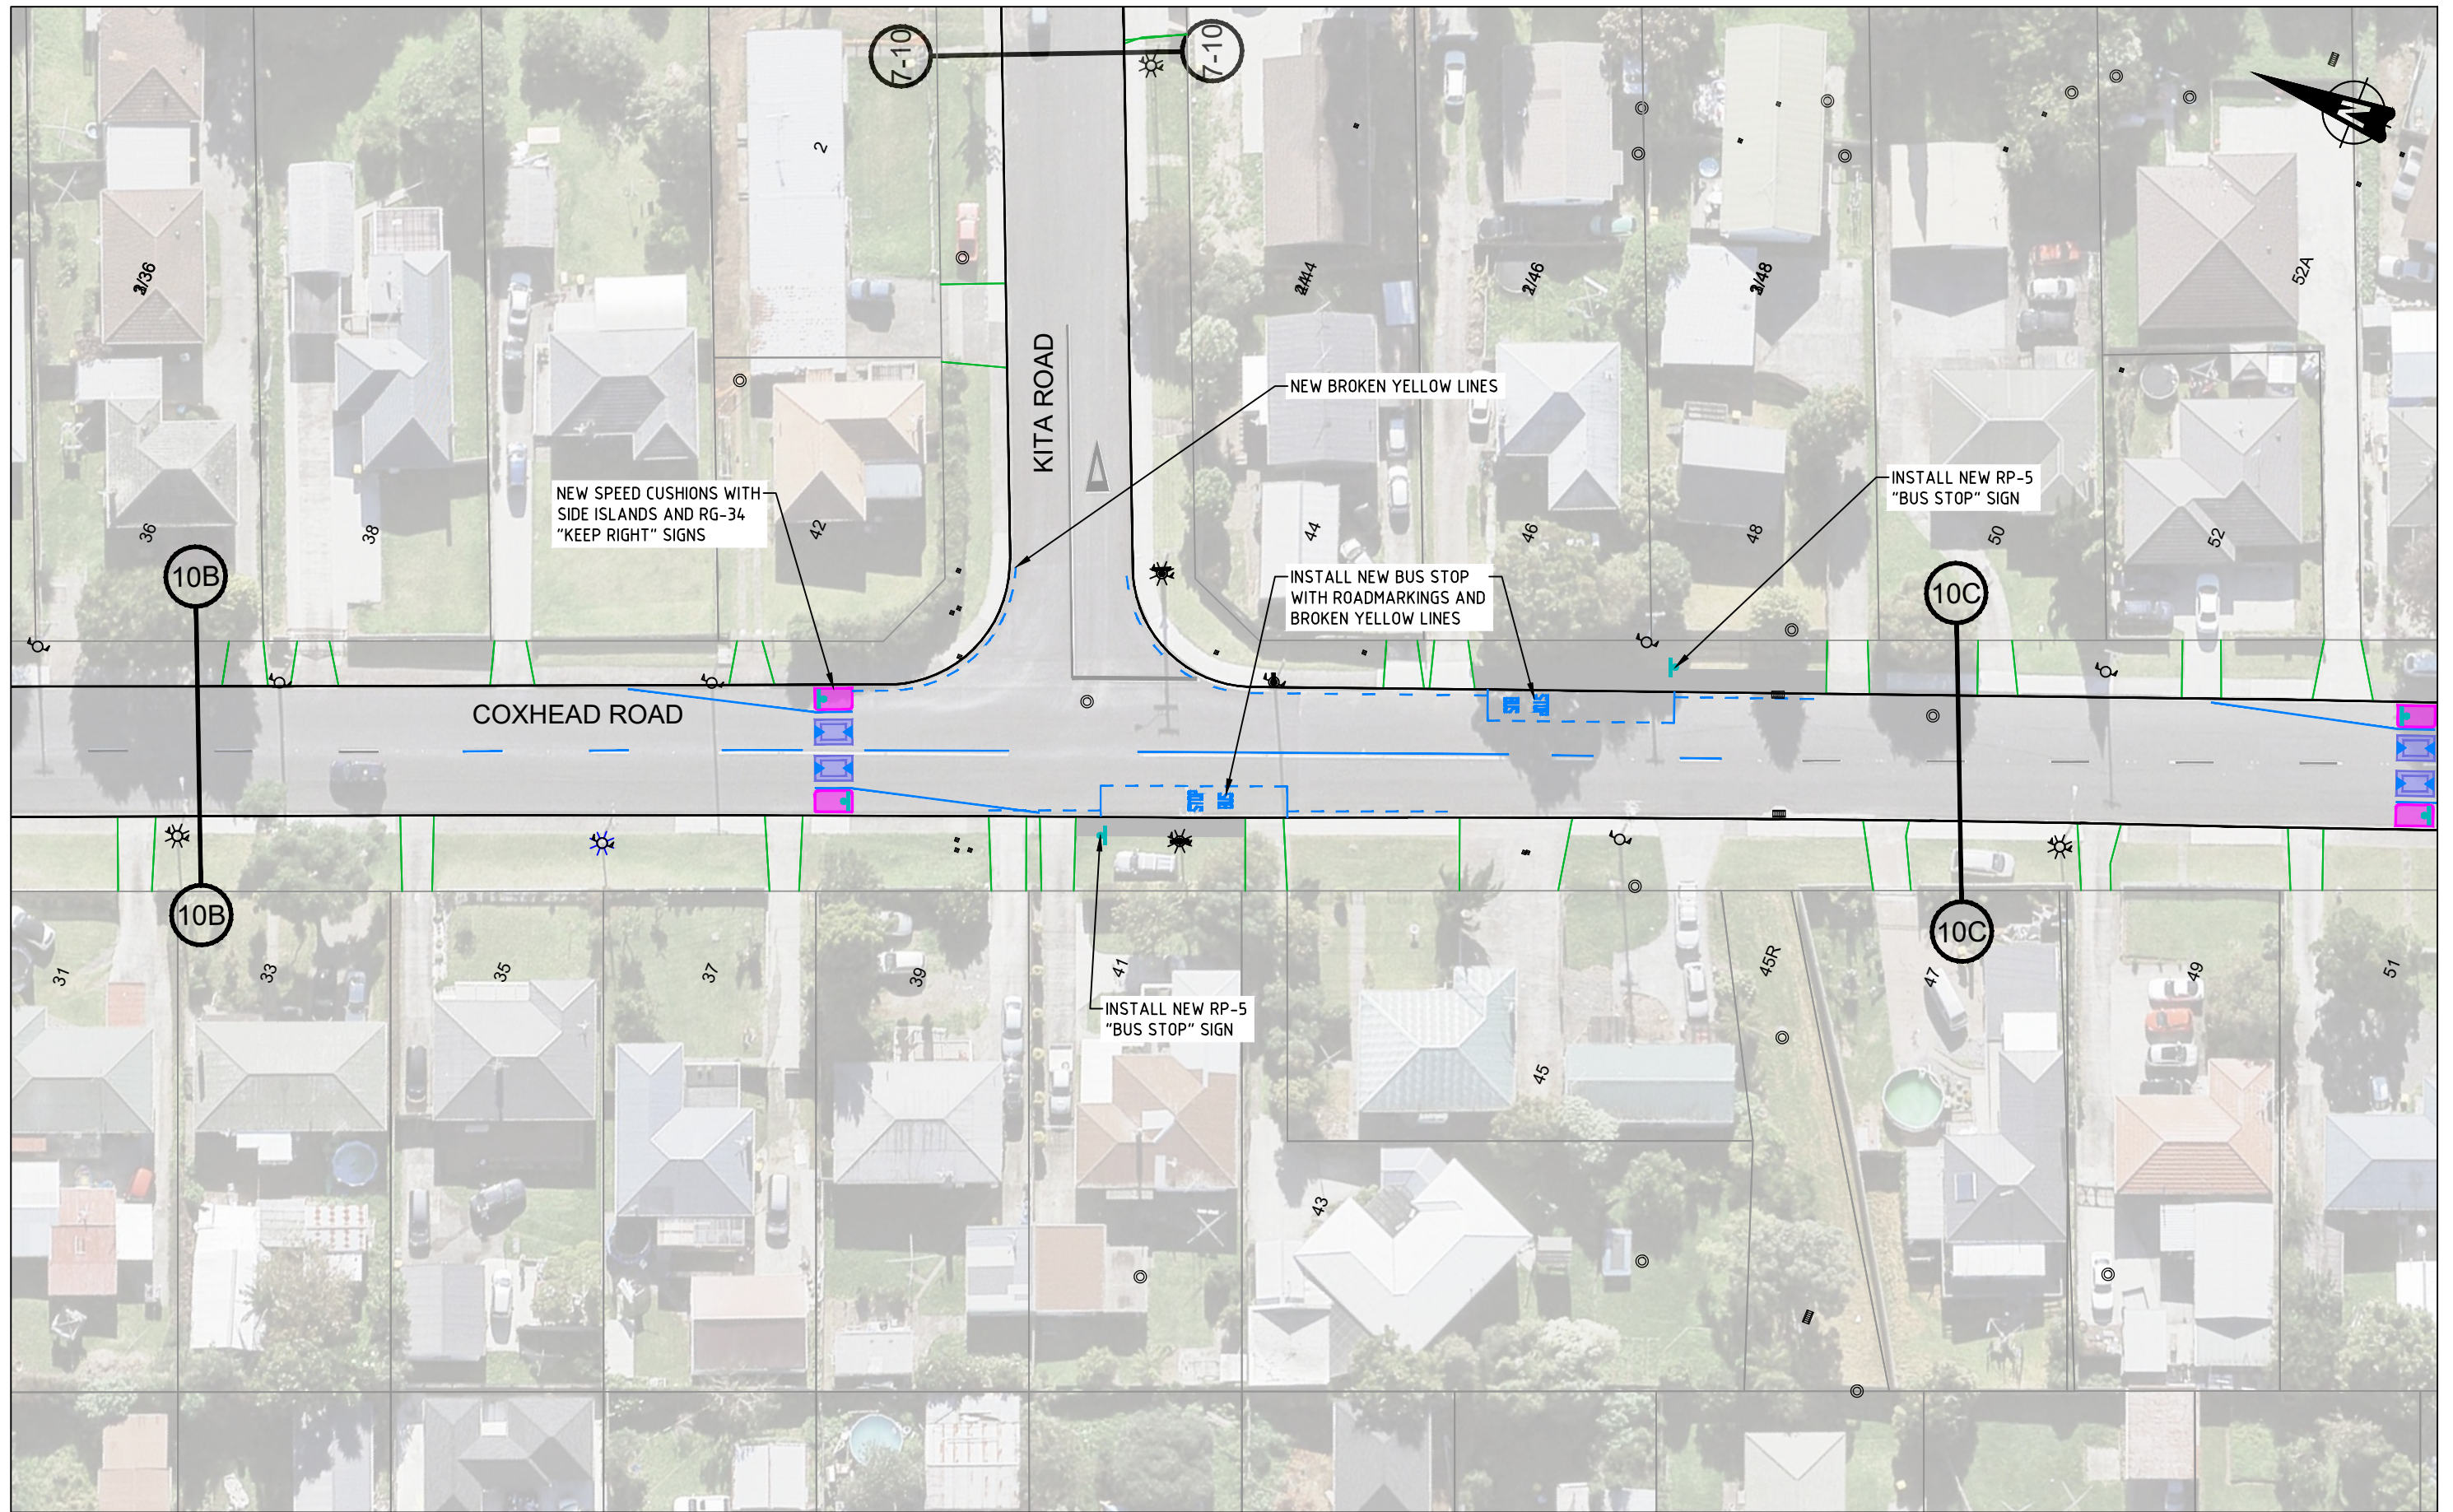

CONSULTATION PLAN

No	Revision	Note: * indicates signatures on original issue of drawing or last revision of drawing	Drawn	Checked	Approved	Date
B	SECOND ISSUE		DS	SL	SC	10/21
A	FIRST ISSUE		DS	SL	SC	06/20

FOR:




An Auckland Council Organisation

BY:




TRAFFIC ENGINEERING SOLUTIONS LIMITED
 Traffic Engineering Solutions Limited
 PO Box 7237, Wellesley Street, Auckland 1036
 P: 0800 837 583, E: info@tes.net.nz



Drawn	DS	Designed	SL
Drafting Check	SL	Design Check	SC
Approved			
Date	12/10/2021		
Scale	1:500 @ A3 SIZE		

Client **AUCKLAND TRANSPORT**
 Project **MANUREWA RSM COXHEAD QUADRANT COXHEAD ROAD CONSULTATION PLAN**
 Original Size **A3** Project No: **T20115** Drawing No: **R1-1003** Rev: **B**

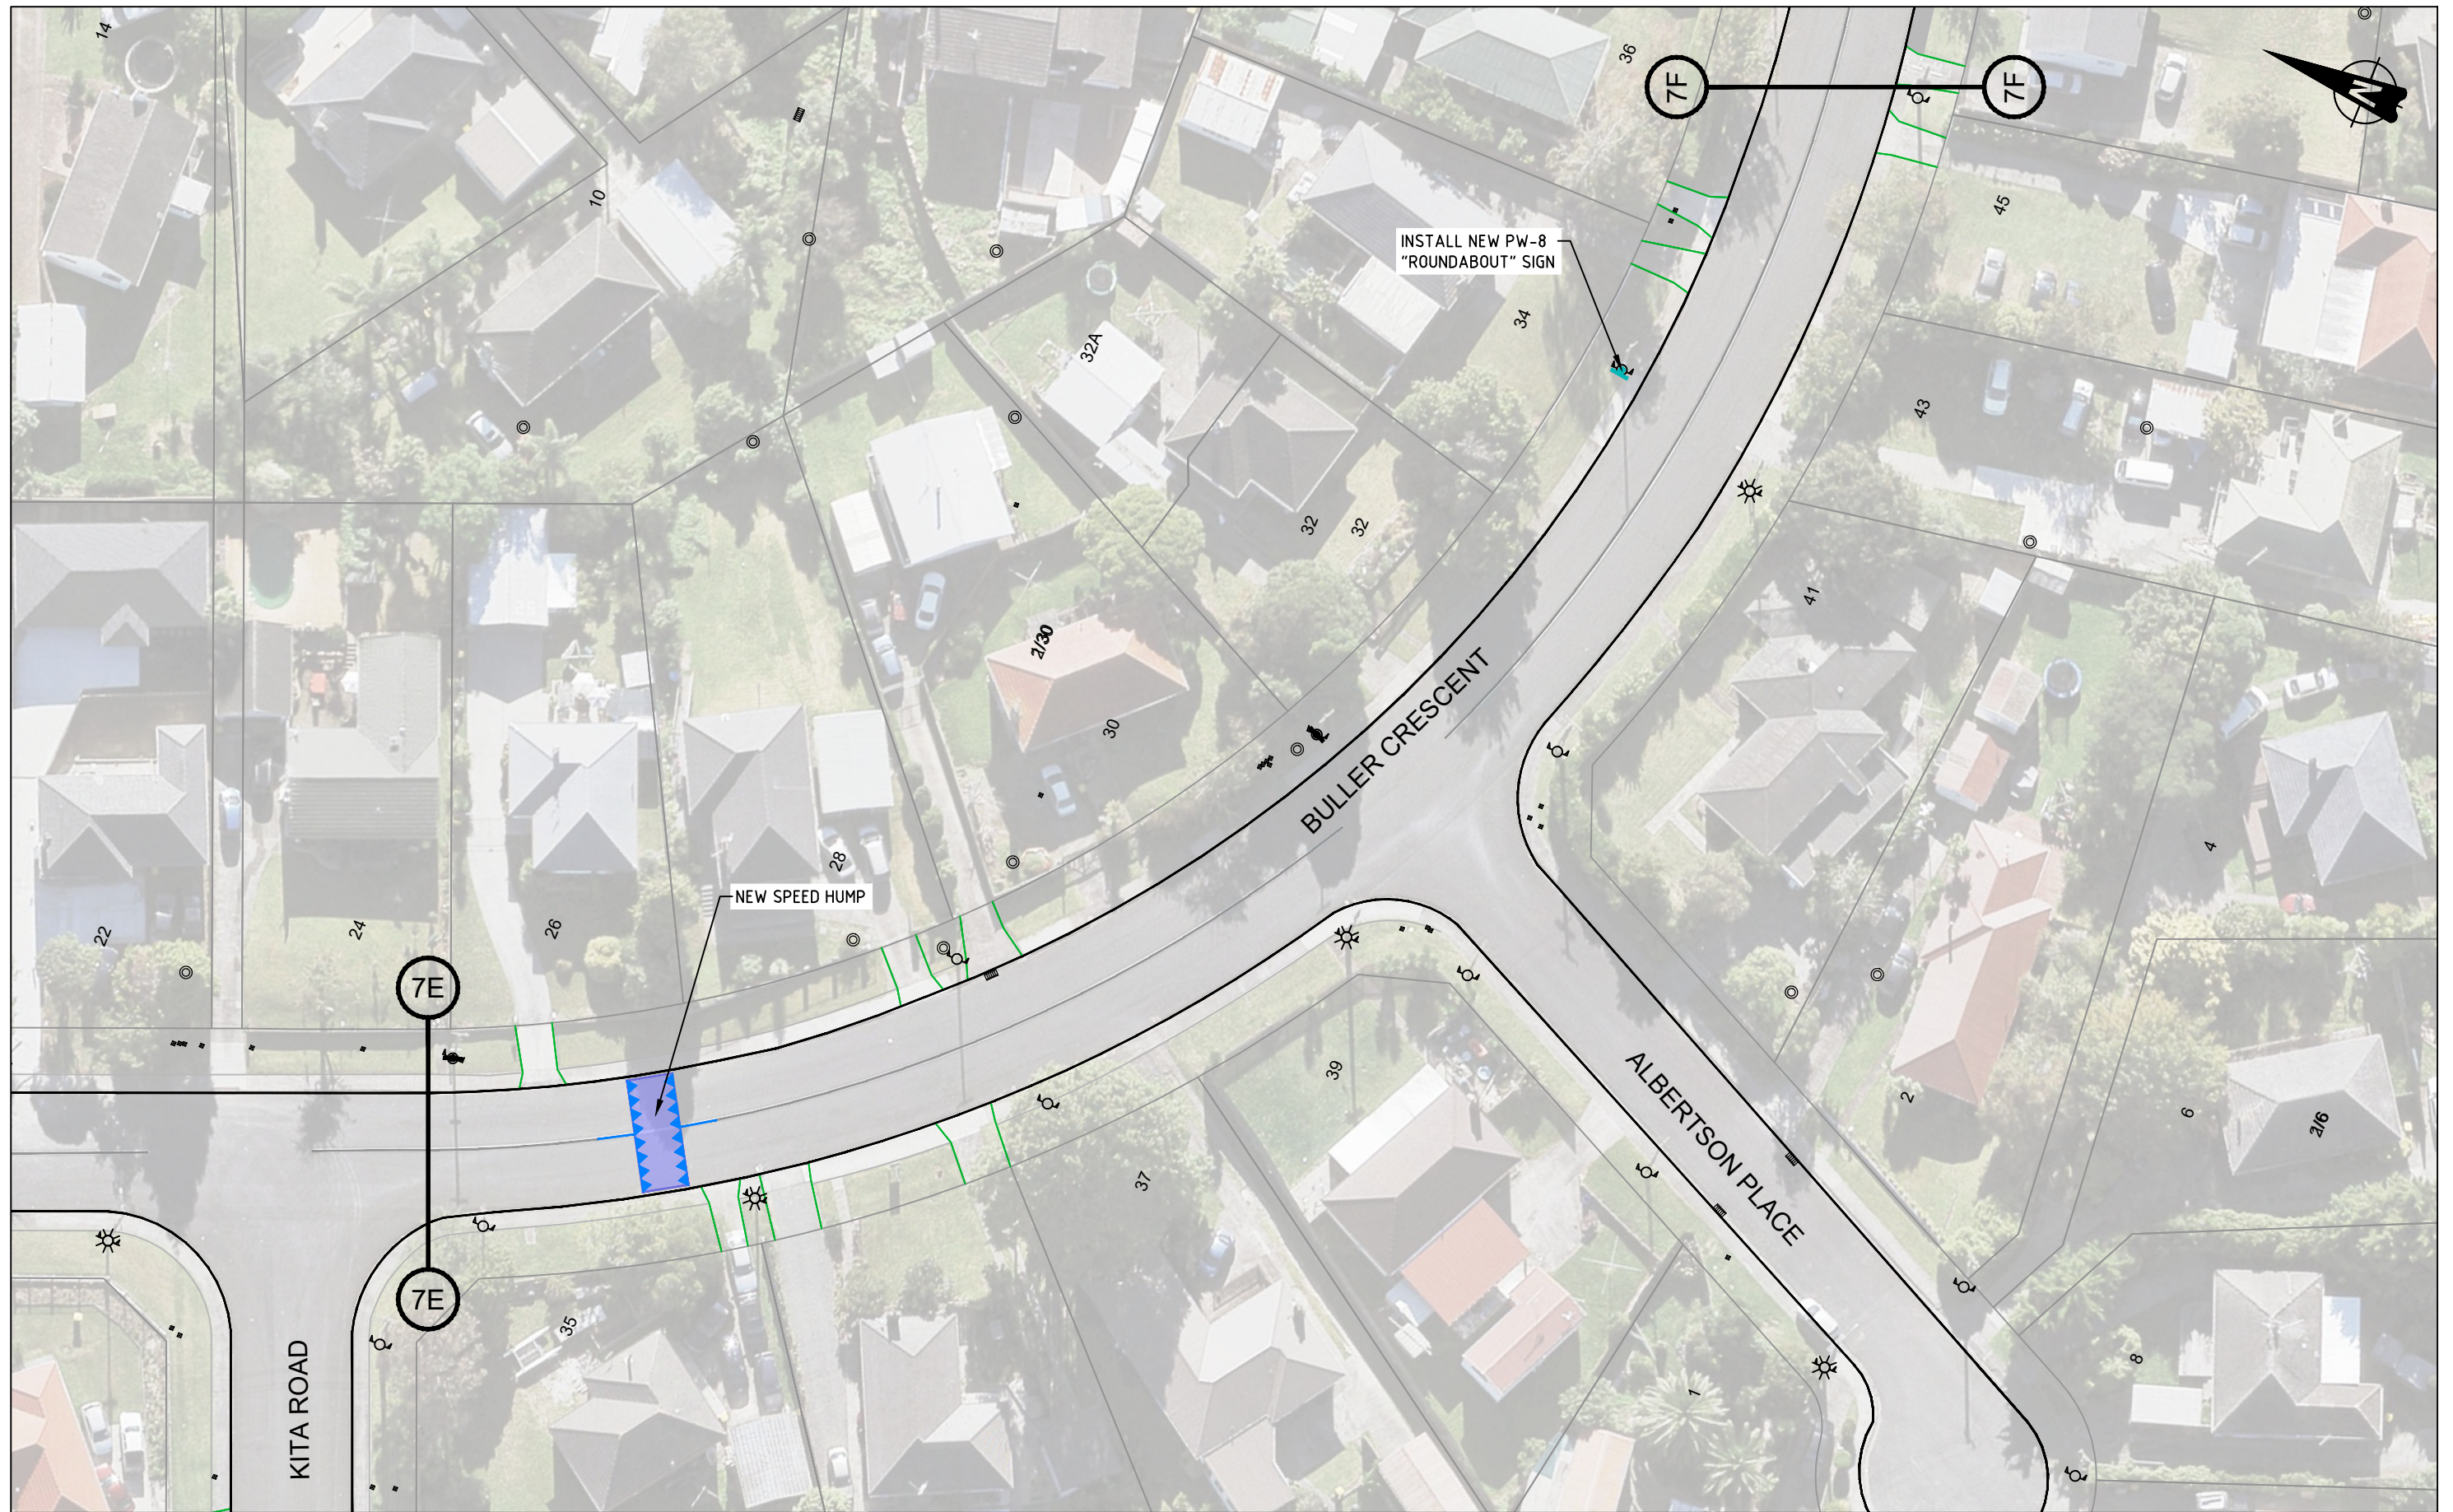

CONSULTATION PLAN

No	Revision	Note: * indicates signatures on original issue of drawing or last revision of drawing	Drawn	Checked	Approved	Date
B	SECOND ISSUE		DS	SL	SC	10/21
A	FIRST ISSUE		DS	SL	SC	06/20

FOR:




An Auckland Council Organisation

BY:




TRAFFIC ENGINEERING SOLUTIONS LIMITED
 Traffic Engineering Solutions Limited
 PO Box 7237, Wellesley Street, Auckland 1036
 P: 0800 837 583, E: info@tes.net.nz



Drawn	DS	Designed	SL
Drafting Check	SL	Design Check	SC
Approved			
Date	12/10/2021		
Scale	1:500 @ A3 SIZE		

Client **AUCKLAND TRANSPORT**
 Project **MANUREWA RSM COXHEAD QUADRANT BULLER CRESCENT CONSULTATION PLAN**
 Original Size **A3** Project No: **T20115** Drawing No: **R1-706** Rev: **B**

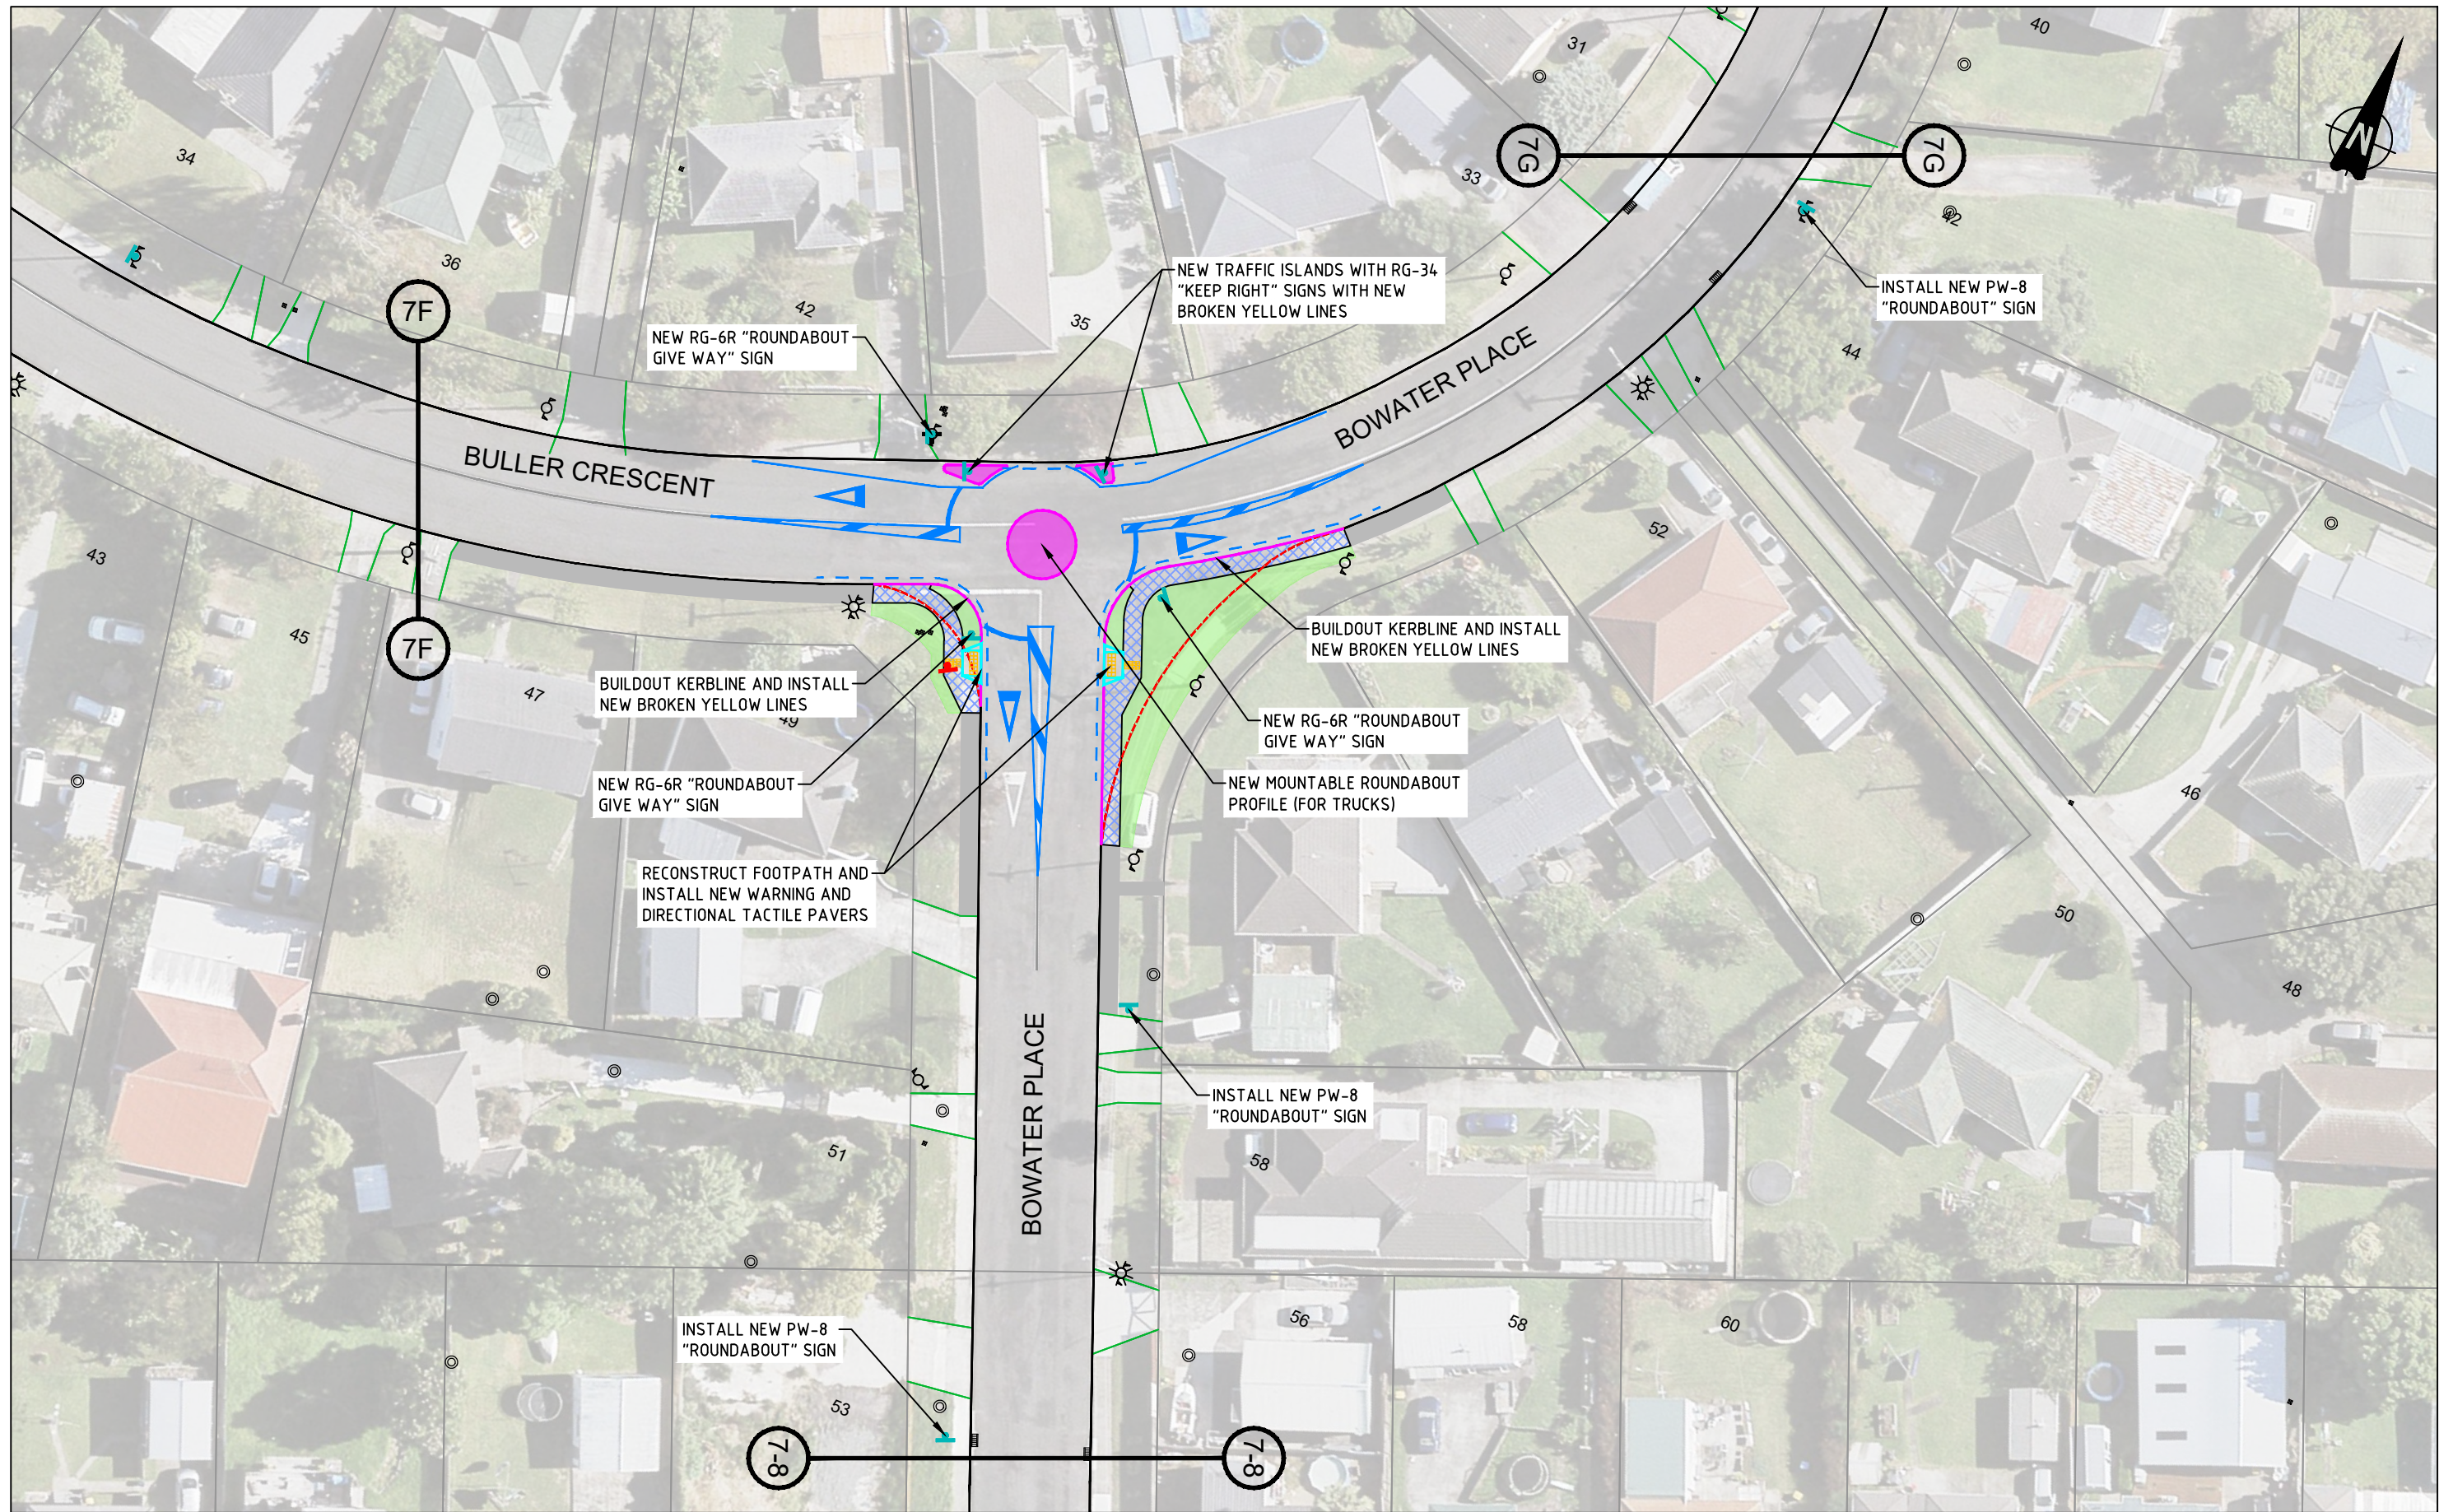

CONSULTATION PLAN

No	Revision	Note: * indicates signatures on original issue of drawing or last revision of drawing	Drawn	Checked	Approved	Date
B	SECOND ISSUE		DS	SL	SC	10/21
A	FIRST ISSUE		DS	SL	SC	06/20

FOR:




An Auckland Council Organisation

BY:




TRAFFIC ENGINEERING SOLUTIONS LIMITED
 Traffic Engineering Solutions Limited
 PO Box 7237, Wellesley Street, Auckland 1036
 P: 0800 837 583, E: info@tes.net.nz



Drawn	DS	Designed	SL
Drafting Check	SL	Design Check	SC
Approved			
Date	12/10/2021		
Scale	1:500 @ A3 SIZE		

Client **AUCKLAND TRANSPORT**
 Project **MANUREWA RSM COXHEAD QUADRANT BULLER CRESCENT / BOWATER PLACE CONSULTATION PLAN**
 Original Size **A3** Project No: **T20115** Drawing No: **R1-707** Rev: **B**

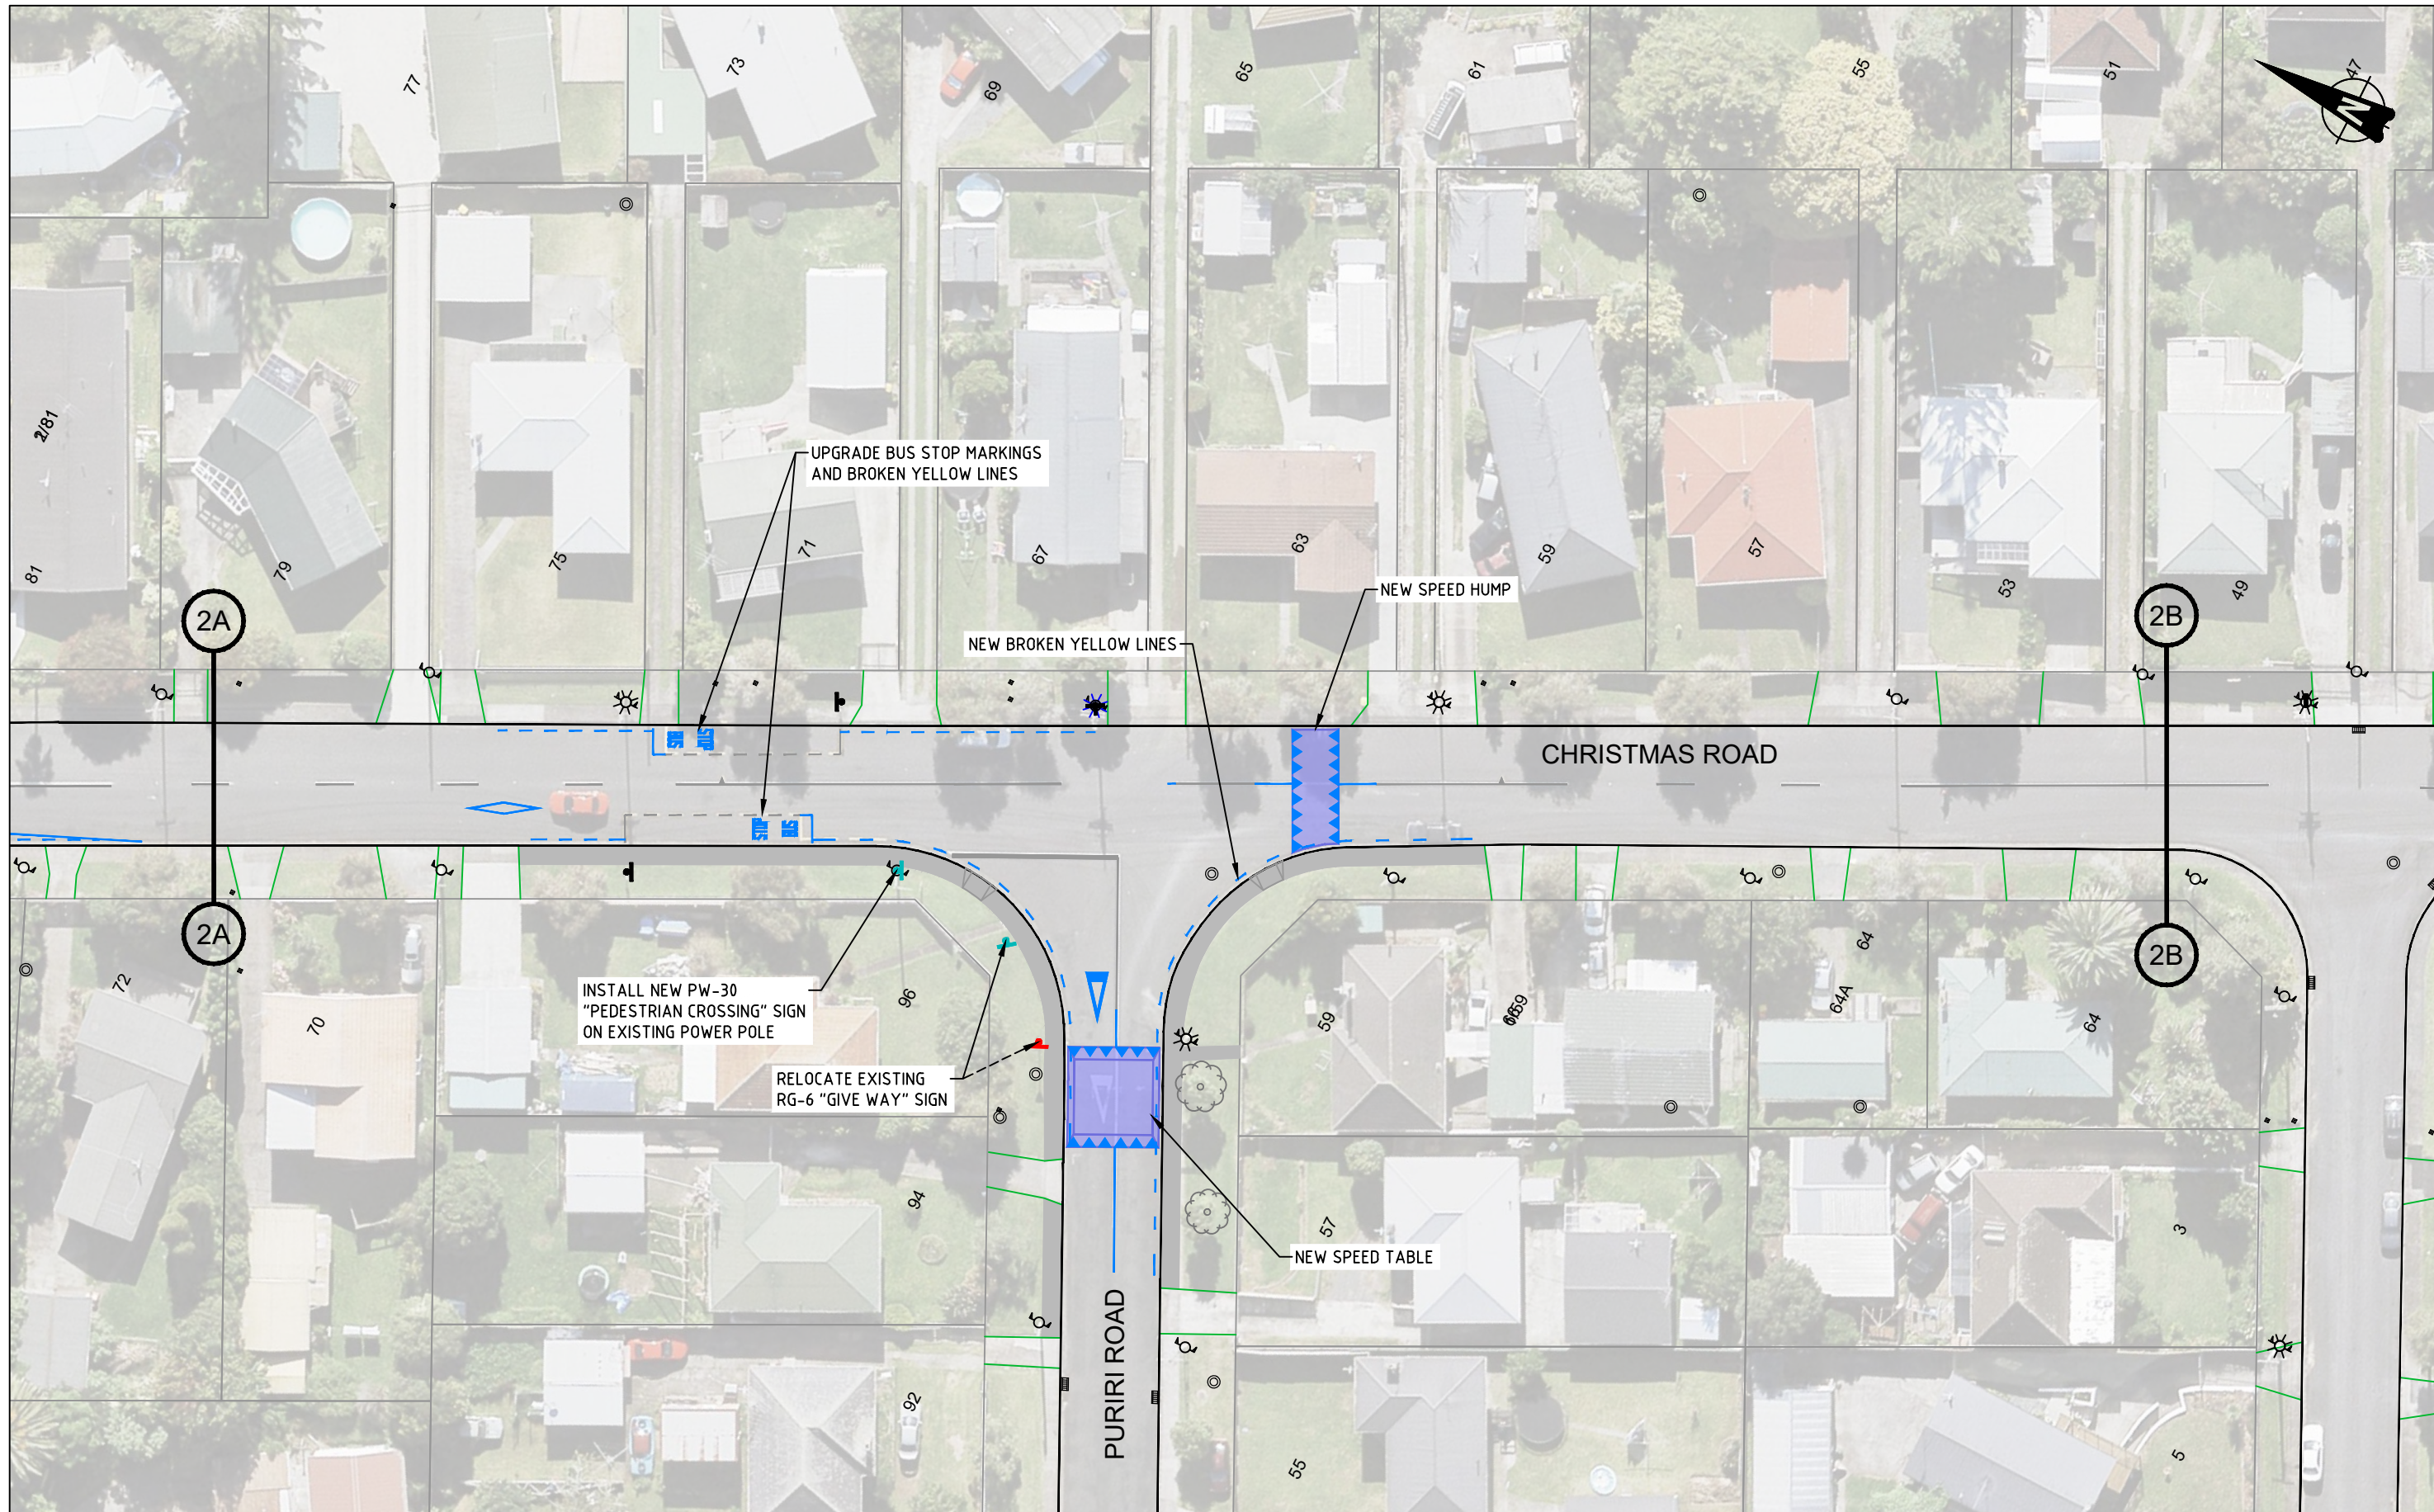

CONSULTATION PLAN

No	Revision	Note: * indicates signatures on original issue of drawing or last revision of drawing	Drawn	Checked	Approved	Date
B	SECOND ISSUE		DS	SL	SC	10/21
A	FIRST ISSUE		DS	SL	SC	06/20

FOR:




An Auckland Council Organisation

BY:




TRAFFIC ENGINEERING SOLUTIONS LIMITED
 Traffic Engineering Solutions Limited
 PO Box 7237, Wellesley Street, Auckland 1036
 P: 0800 837 583, E: info@tes.net.nz



Drawn	DS	Designed	SL
Drafting Check	SL	Design Check	SC
Approved			
Date	12/10/2021		
Scale	1:500 @ A3 SIZE		

Client **AUCKLAND TRANSPORT**
 Project **MANUREWA RSM COXHEAD QUADRANT CHRISTMAS ROAD CONSULTATION PLAN**
 Original Size **A3** Project No: **T20115** Drawing No: **R1-202** Rev: **B**

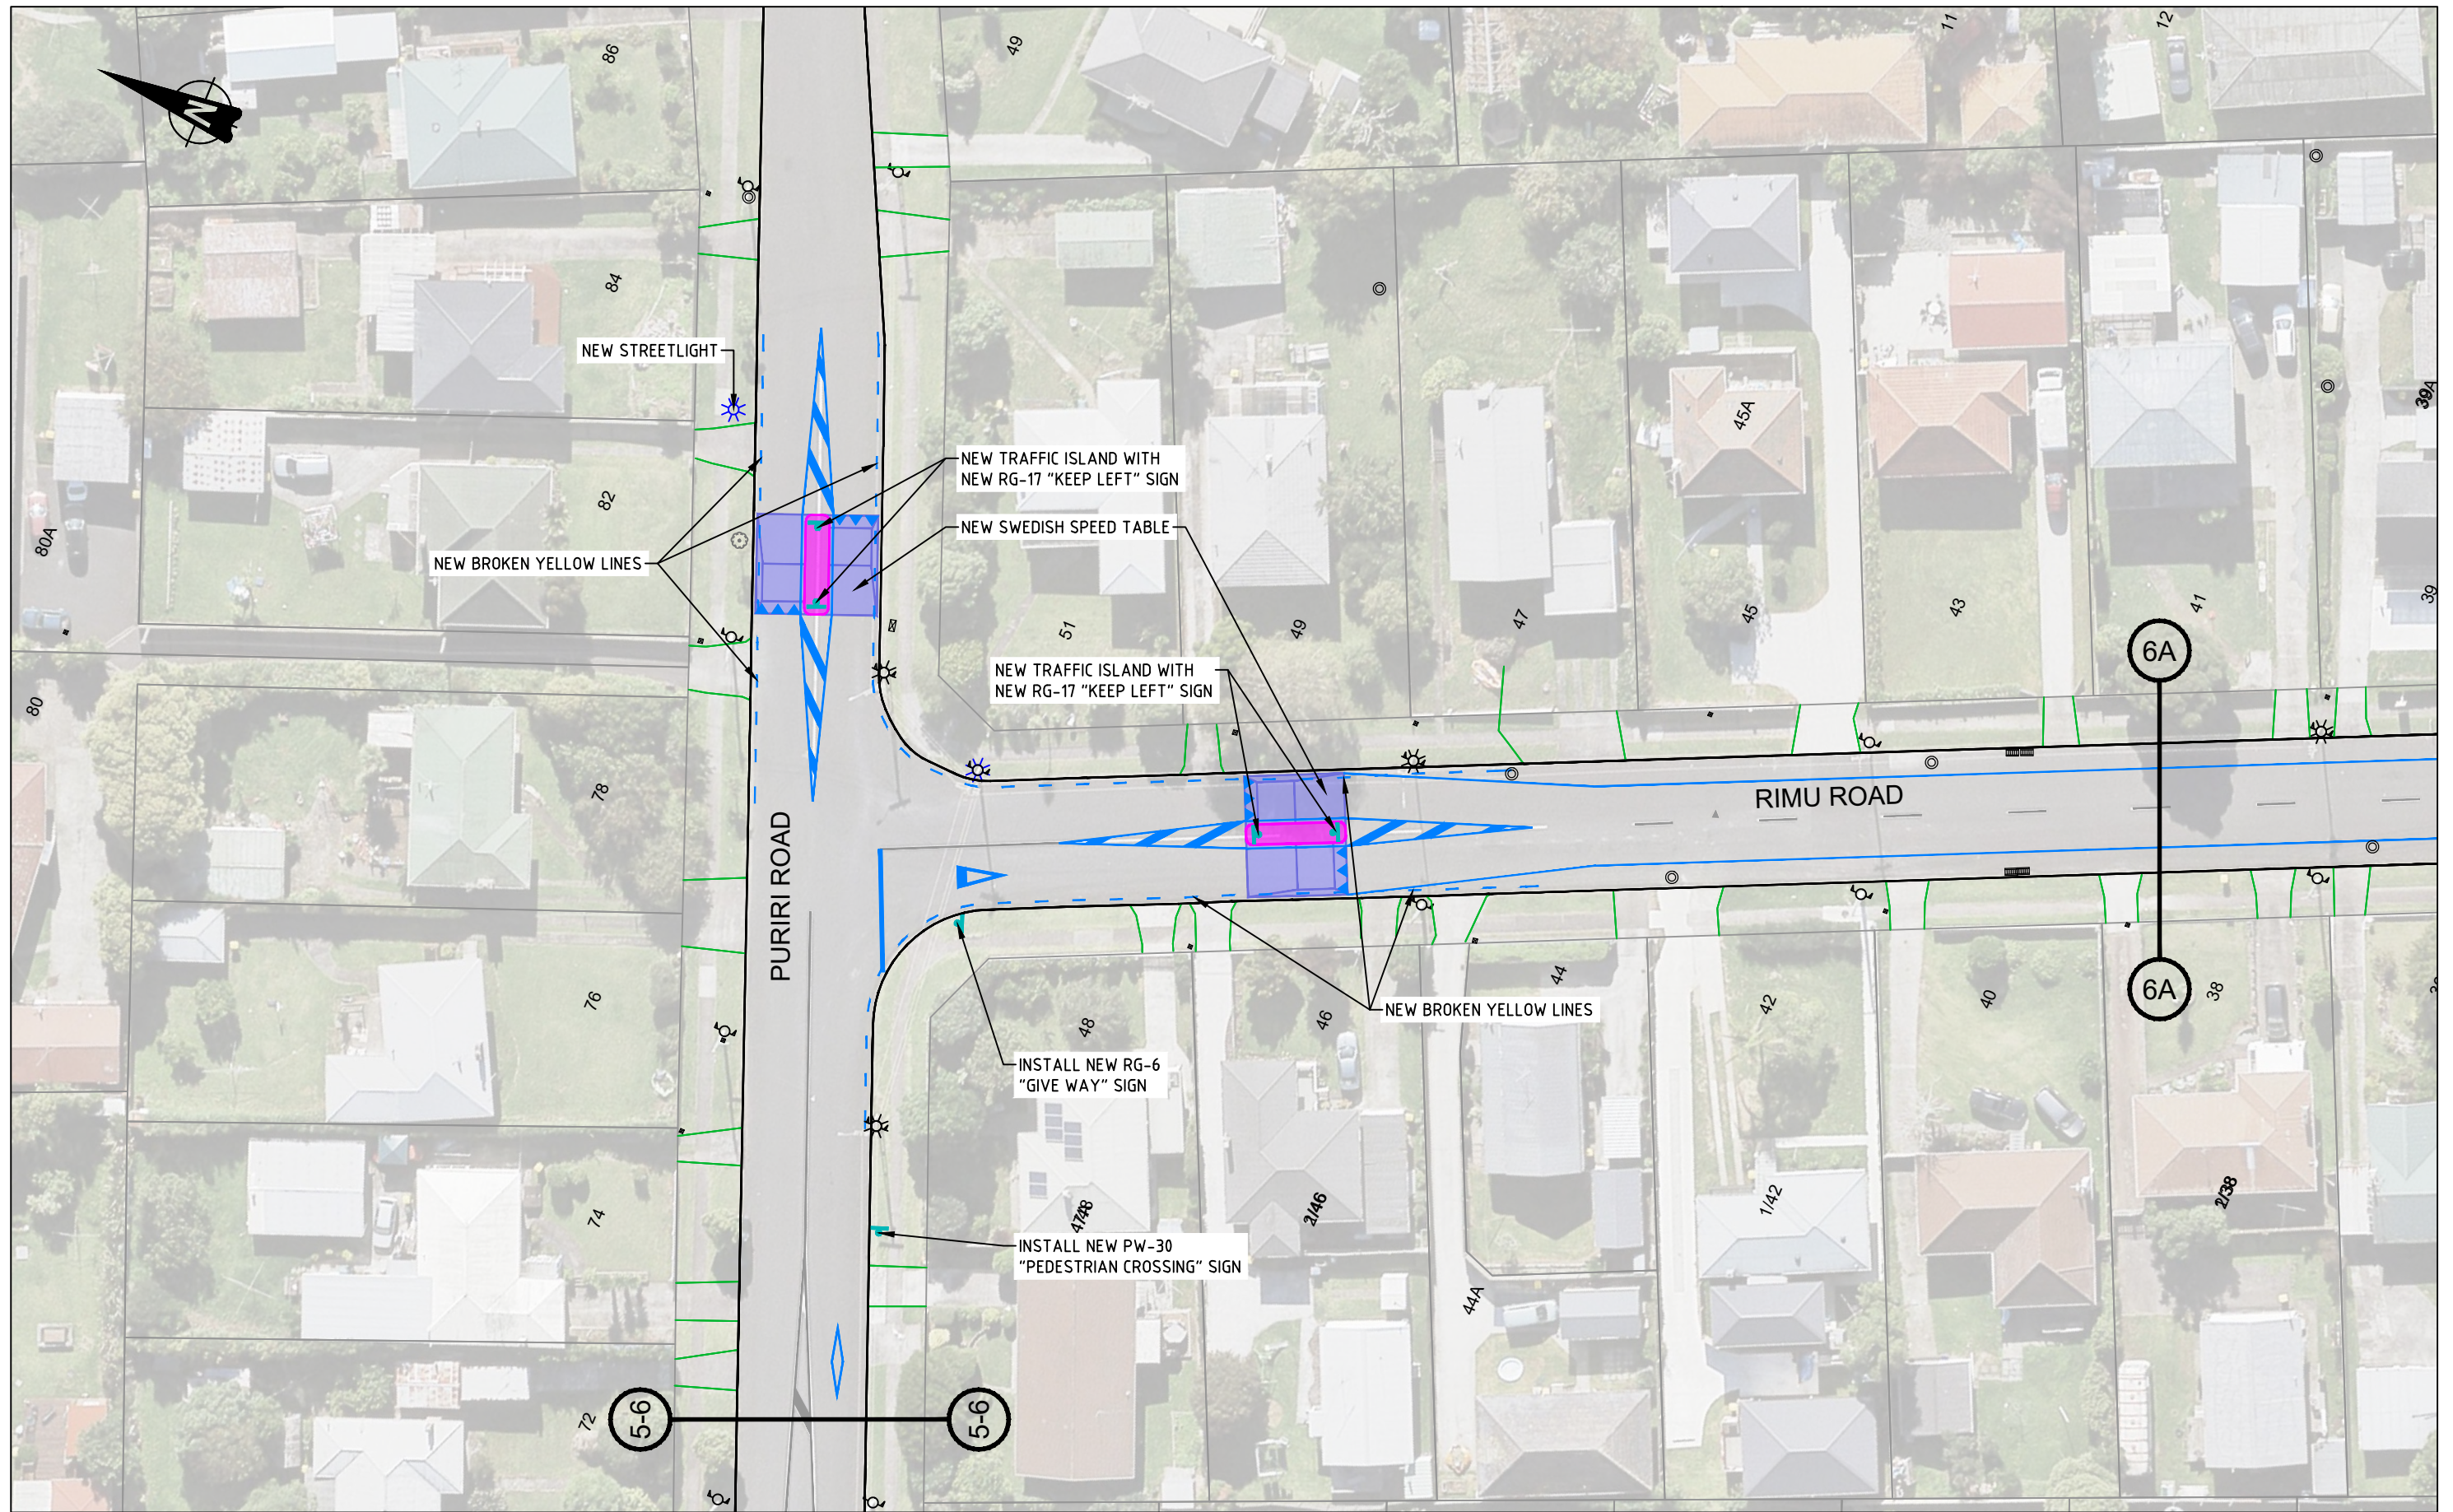

CONSULTATION PLAN

No	Revision	Note: * indicates signatures on original issue of drawing or last revision of drawing	Drawn	Checked	Approved	Date
B	SECOND ISSUE		DS	SL	SC	10/21
A	FIRST ISSUE		DS	SL	SC	06/20

FOR:




An Auckland Council Organisation

BY:




TRAFFIC ENGINEERING SOLUTIONS LIMITED
 Traffic Engineering Solutions Limited
 PO Box 7237, Wellesley Street, Auckland 1036
 P: 0800 837 583, E: info@tes.net.nz



Drawn	DS	Designed	SL
Drafting Check	SL	Design Check	SC
Approved			
Date	12/10/2021		
Scale	1:500 @ A3 SIZE		

Client **AUCKLAND TRANSPORT**
 Project **MANUREWA RSM COXHEAD QUADRANT RIMU ROAD / PURIRI ROAD CONSULTATION PLAN**
 Original Size **A3** Project No: **T20115** Drawing No: **R1-601** Rev: **B**

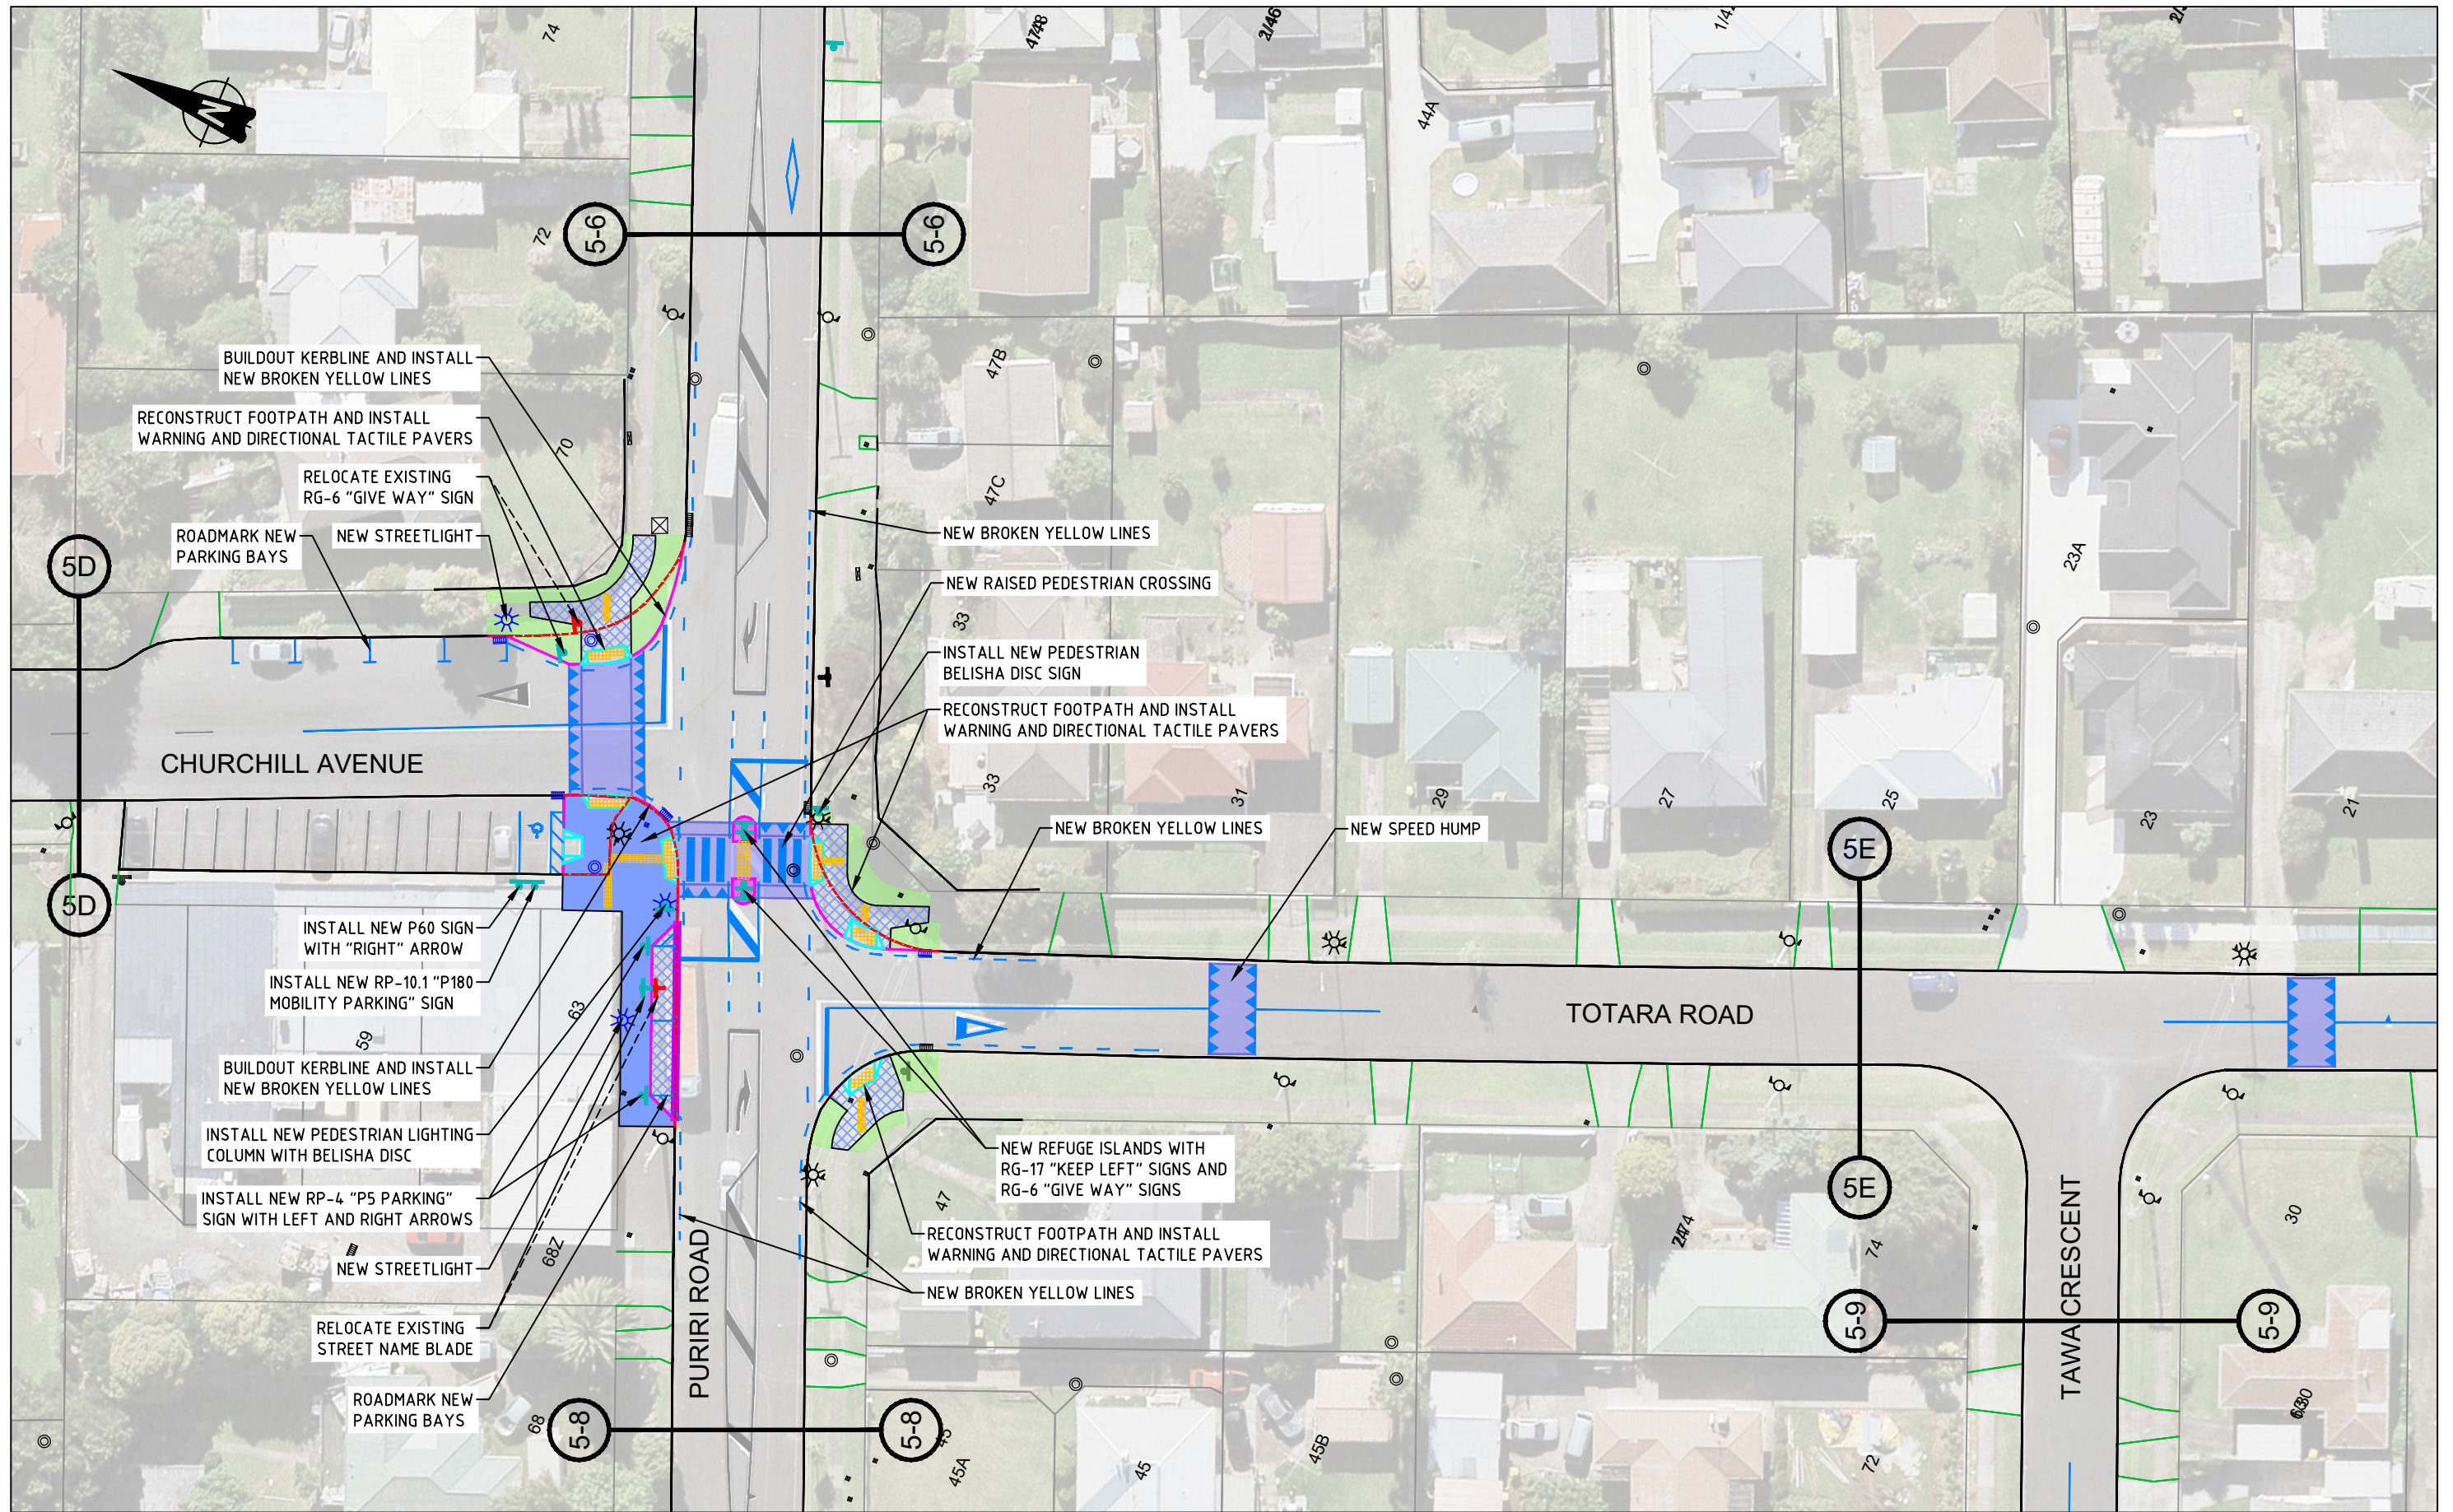

CONSULTATION PLAN

No	Revision	Note	Drawn	Checked	Approved	Date
B	SECOND ISSUE		DS	SL	SC	10/21
A	FIRST ISSUE		DS	SL	SC	06/20

FOR:




An Auckland Council Organisation

BY:




TRAFFIC ENGINEERING SOLUTIONS LIMITED
 Traffic Engineering Solutions Limited
 PO Box 7237, Wellesley Street, Auckland 1036
 P: 0800 837 583, E: info@tes.net.nz



Drawn	DS	Designed	SL
Drafting Check	SL	Design Check	SC
Approved			
Date	12/10/2021		
Scale	1:500 @ A3 SIZE		

Client **AUCKLAND TRANSPORT**
 Project **MANUREWA RSM COXHEAD QUADRANT CHURCHILL AVE / PURIRI RD / TOTARA RD CONSULTATION PLAN**
 Original Size **A3** Project No: **T20115** Drawing No: **R1-505** Rev: **B**

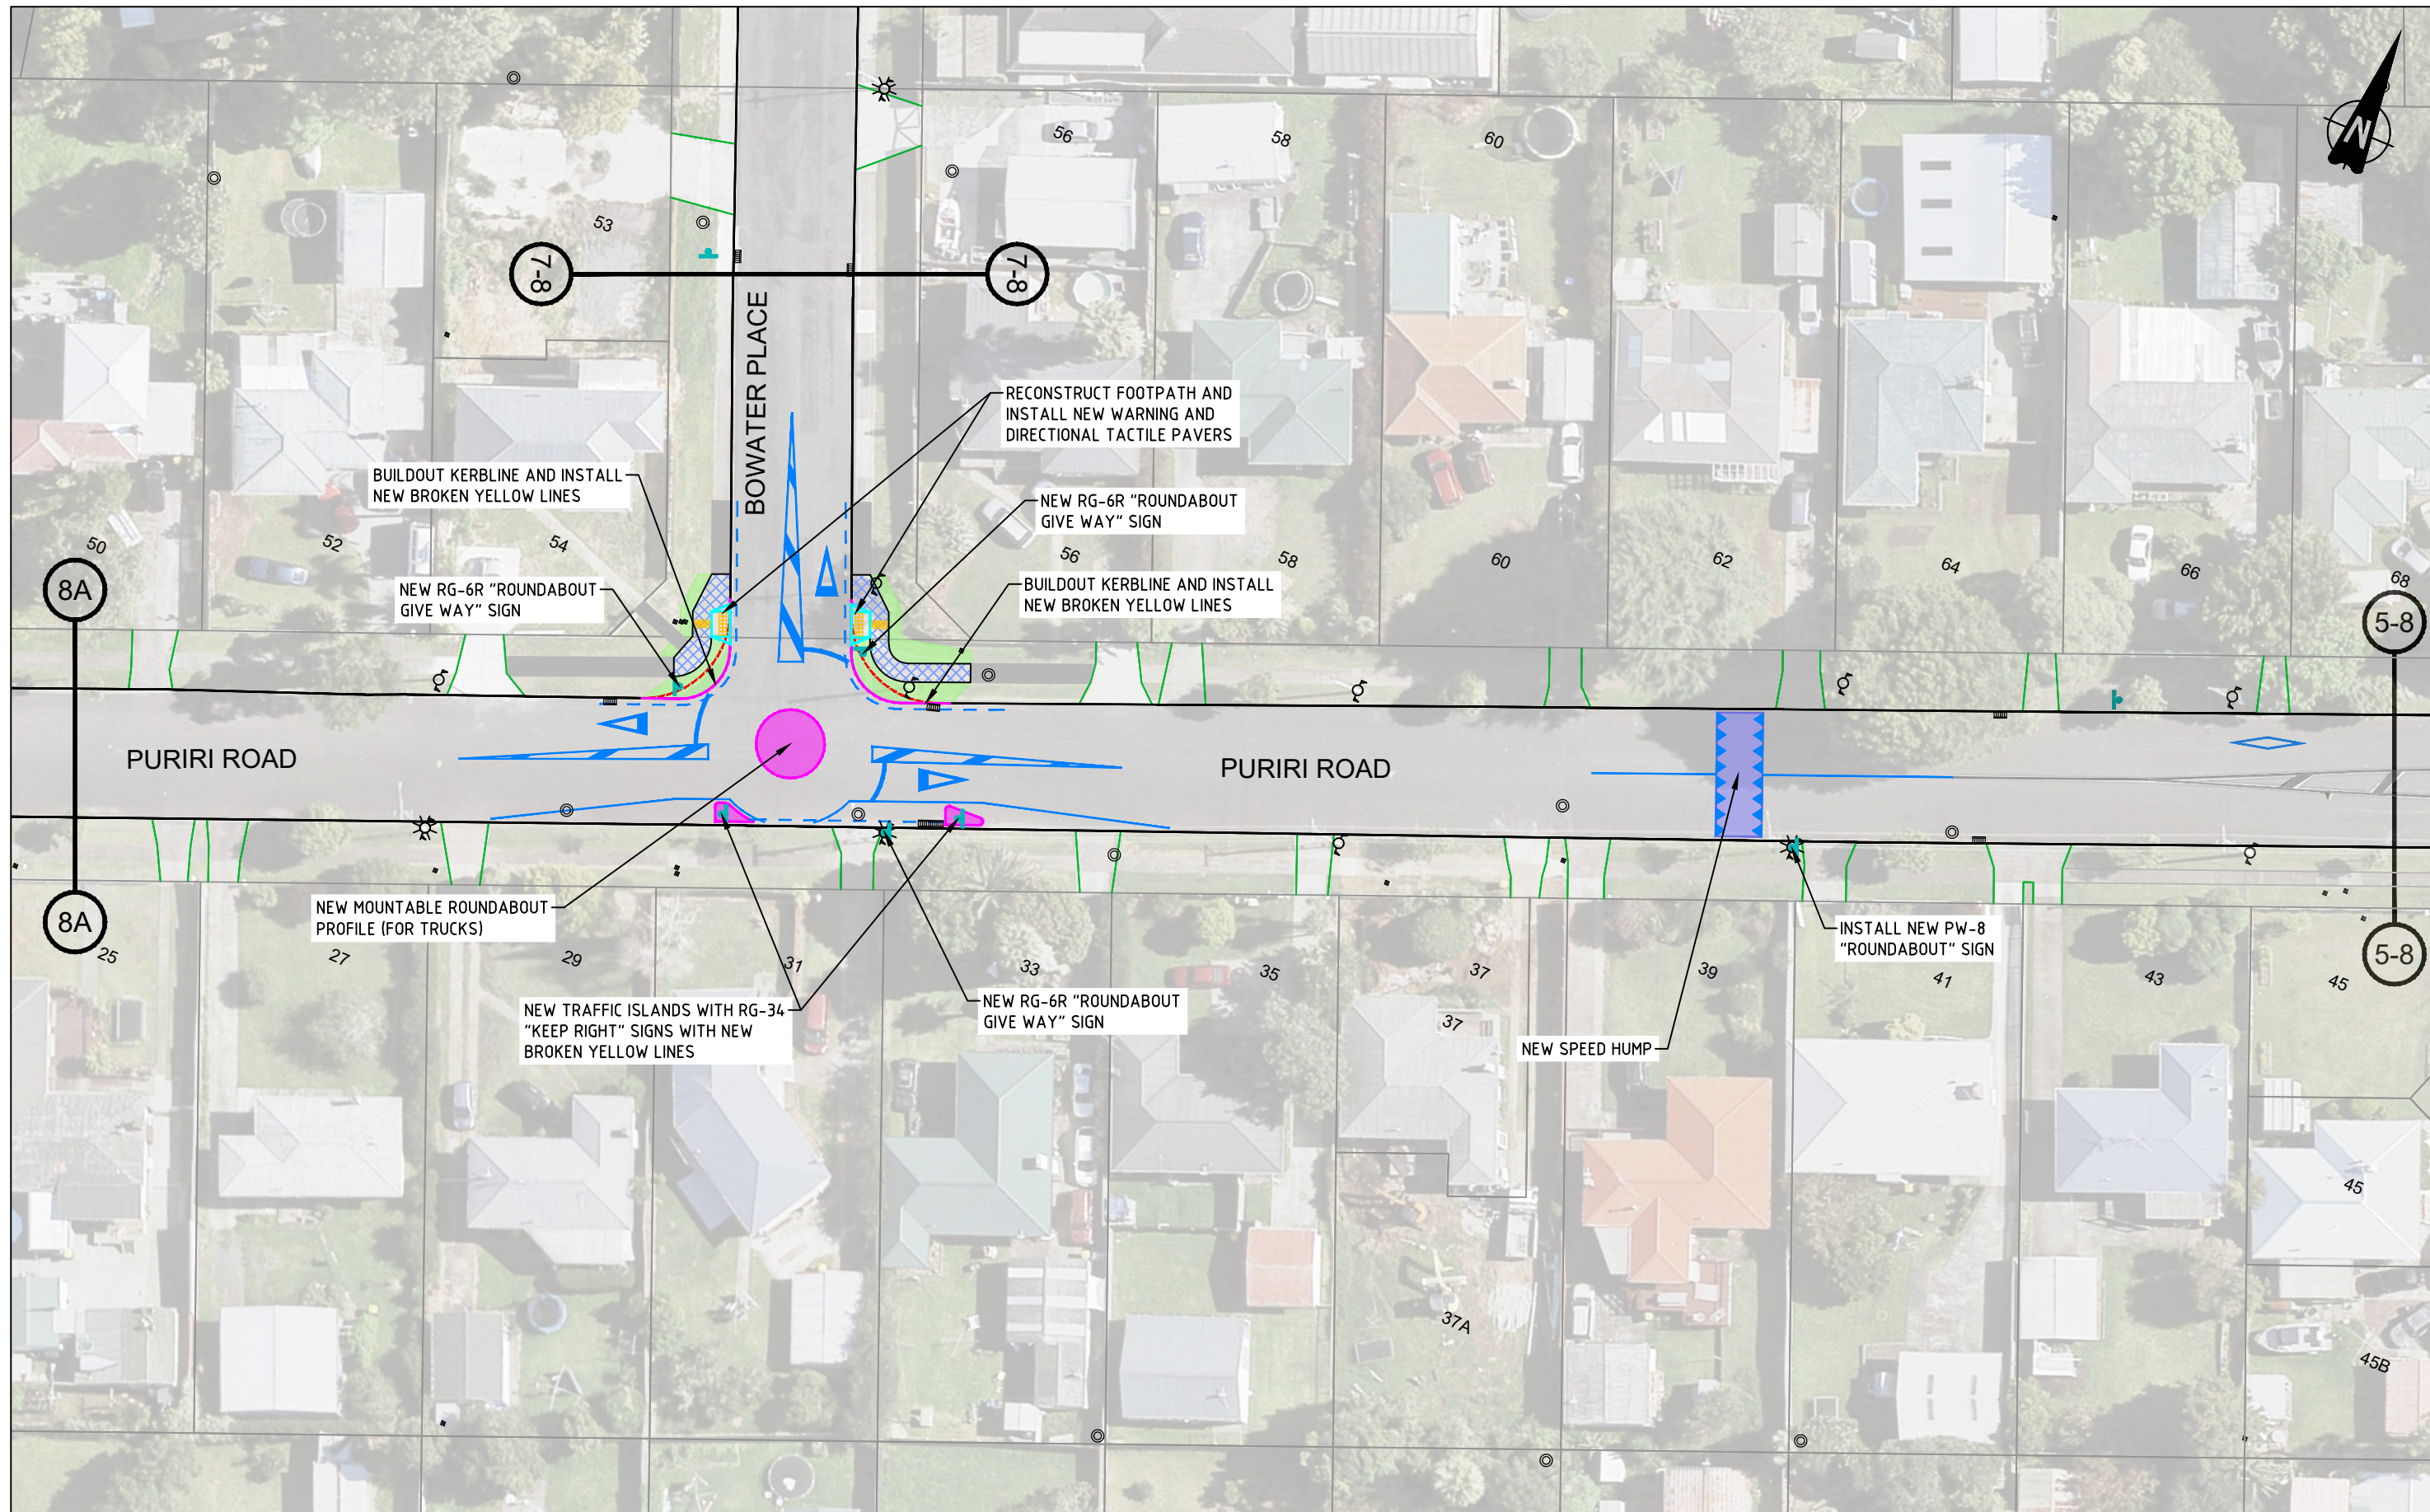

CONSULTATION PLAN

No	Revision	Note	Drawn	Checked	Approved	Date
B	SECOND ISSUE		DS	SL	SC	10/21
A	FIRST ISSUE		DS	SL	SC	06/20

FOR:




An Auckland Council Organisation

BY:




TRAFFIC ENGINEERING SOLUTIONS LIMITED
 Traffic Engineering Solutions Limited
 PO Box 7237, Wellesley Street, Auckland 1036
 P: 0800 837 583, E: info@tes.net.nz



Drawn	DS	Designed	SL
Drafting Check	SL	Design Check	SC
Approved			
Date	12/10/2021		
Scale	1:500 @ A3 SIZE		

Client **AUCKLAND TRANSPORT**
 Project **MANUREWA RSM COXHEAD QUADRANT PURIRI ROAD CONSULTATION PLAN**
 Original Size **A3** Project No: **T20115** Drawing No: **R1-801** Rev: **B**

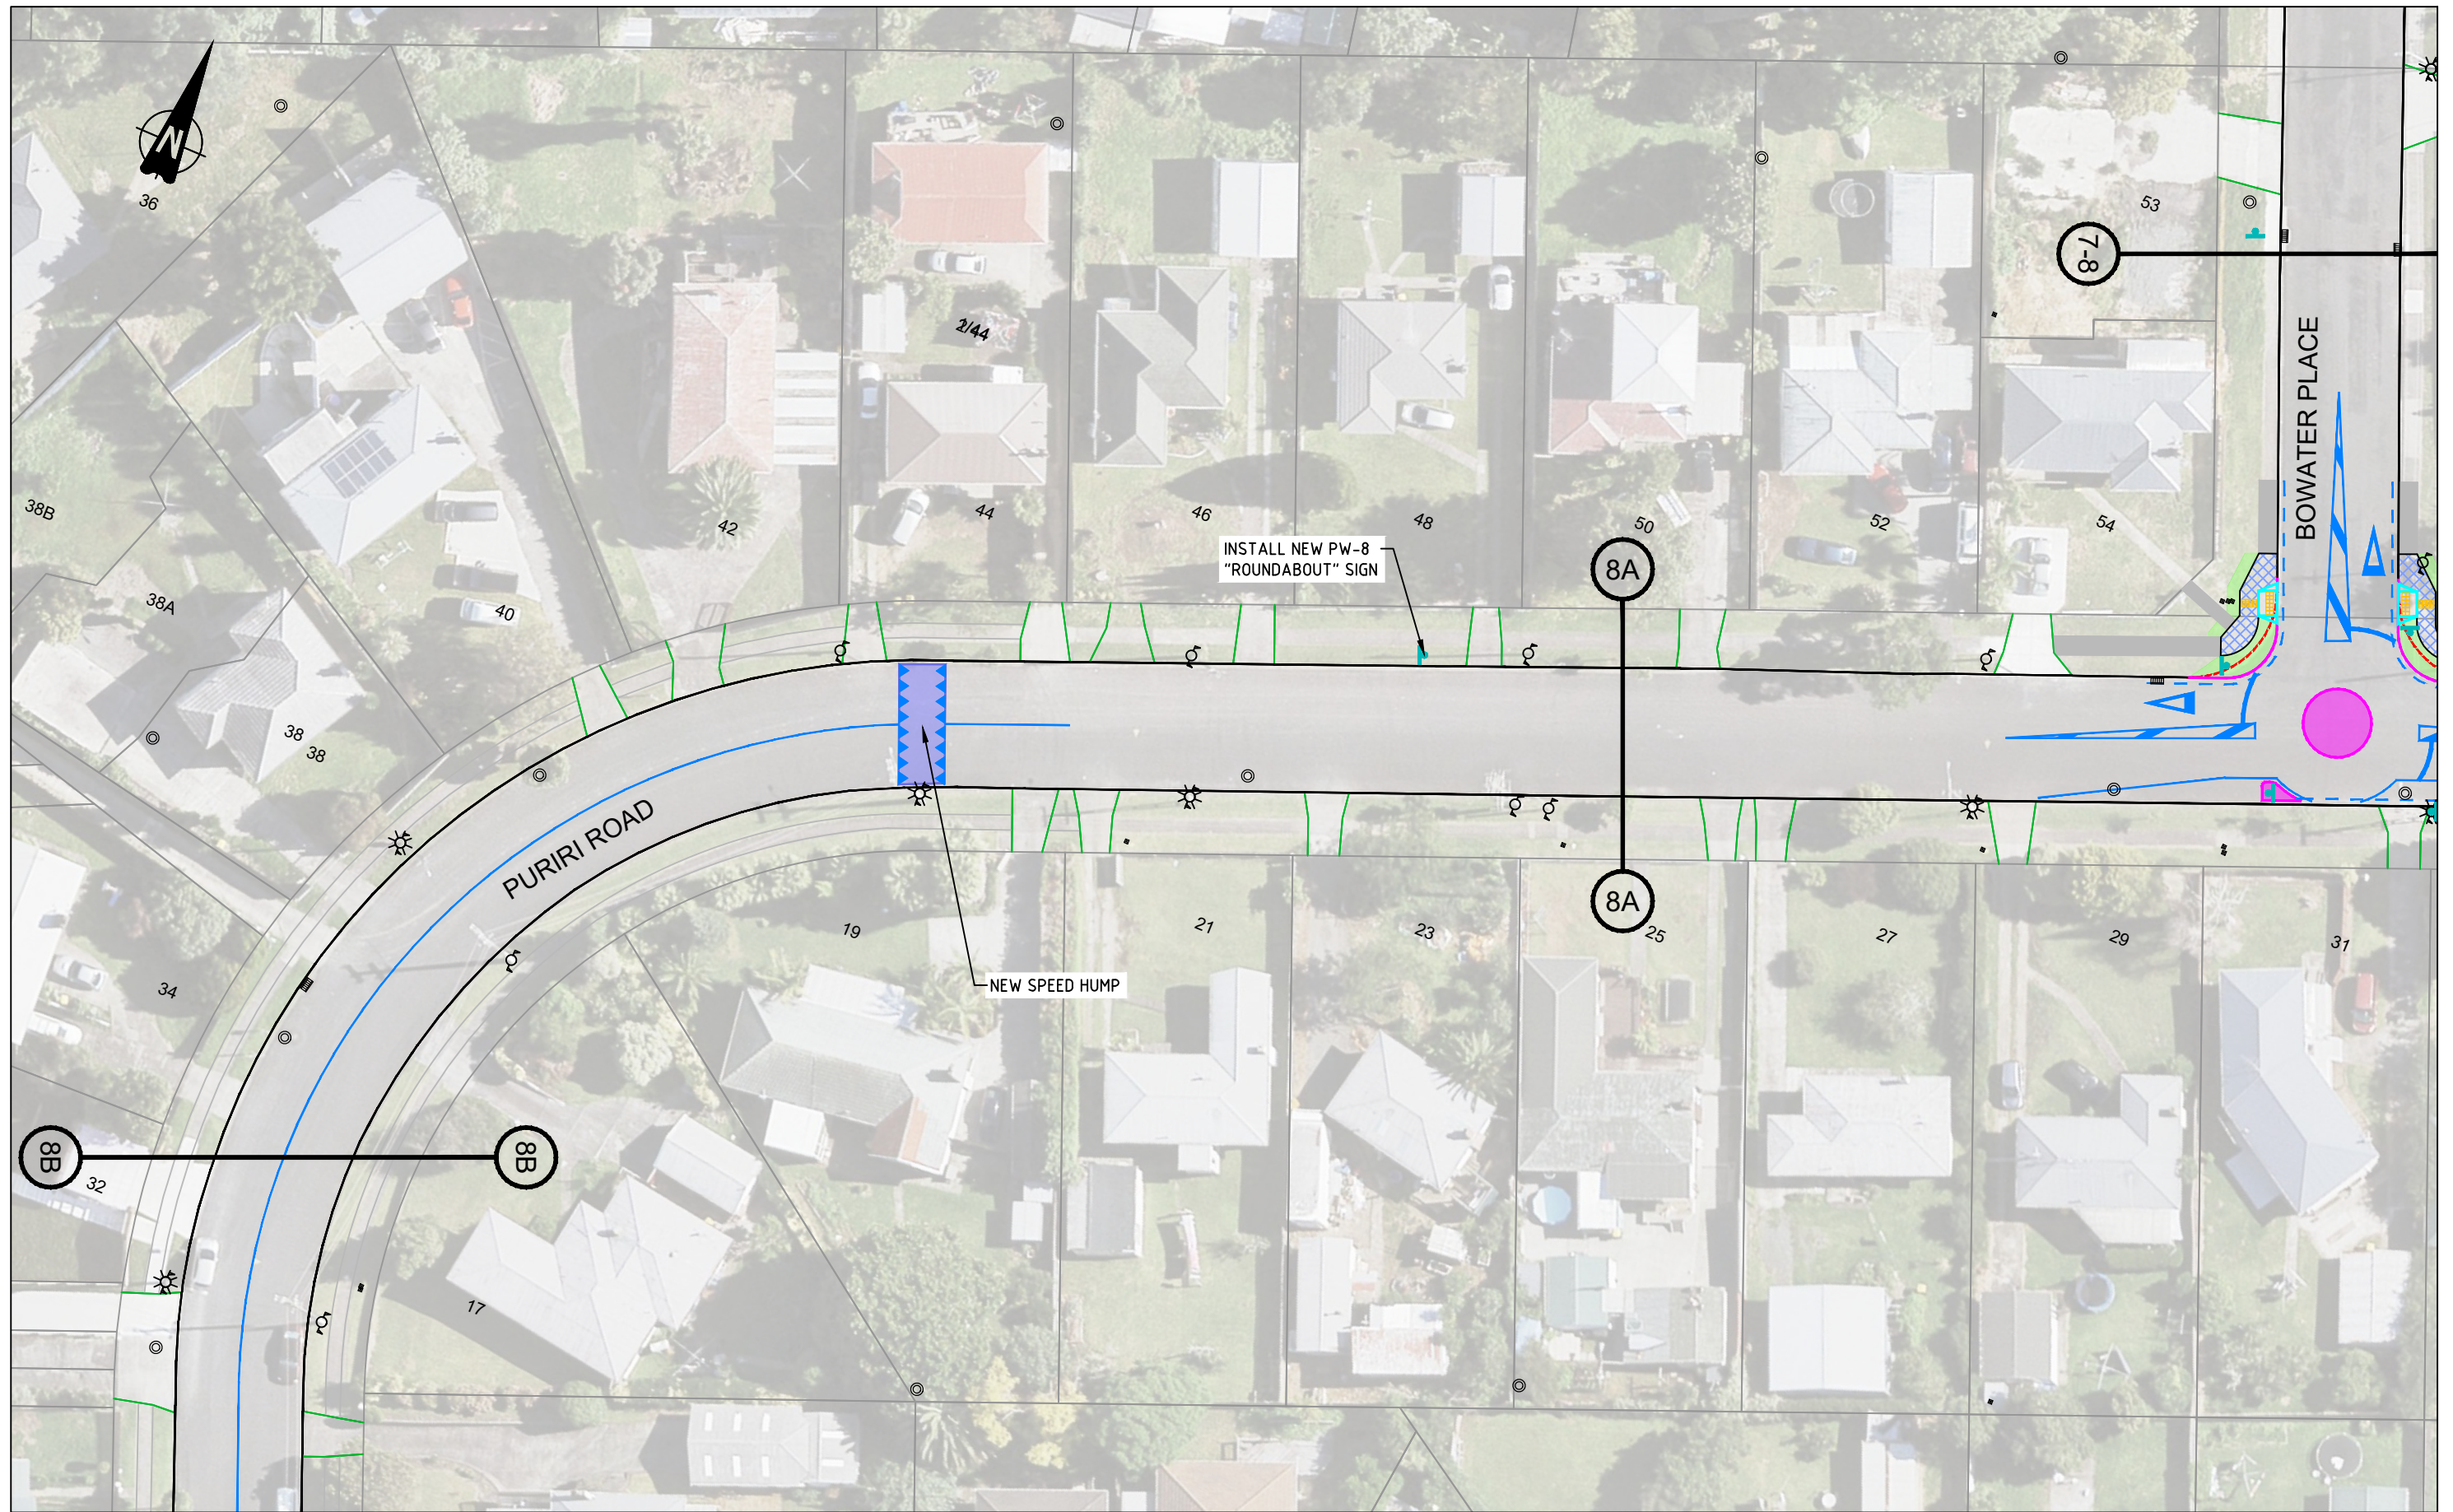

CONSULTATION PLAN

No	Revision	Note: * indicates signatures on original issue of drawing or last revision of drawing	Drawn	Checked	Approved	Date
B	SECOND ISSUE		DS	SL	SC	10/21
A	FIRST ISSUE		DS	SL	SC	06/20



BY:

TRAFFIC ENGINEERING SOLUTIONS LIMITED
 Traffic Engineering Solutions Limited
 PO Box 7237, Wellesley Street, Auckland 1036
 P: 0800 837 583, E: info@tes.net.nz



Drawn	DS	Designed	SL
Drafting Check	SL	Design Check	SC
Approved			
Date	12/10/2021		
Scale	1:500 @ A3 SIZE		

Client **AUCKLAND TRANSPORT**
 Project **MANUREWA RSM COXHEAD QUADRANT PURIRI ROAD CONSULTATION PLAN**
 Original Size **A3** Project No: **T20115** Drawing No: **R1-802** Rev: **B**



CONSULTATION PLAN

No	Revision	Note: * indicates signatures on original issue of drawing or last revision of drawing	Drawn	Checked	Approved	Date
B	SECOND ISSUE		DS	SL	SC	10/21
A	FIRST ISSUE		DS	SL	SC	06/20

FOR:




An Auckland Council Organisation

BY:




TRAFFIC ENGINEERING SOLUTIONS LIMITED
 Traffic Engineering Solutions Limited
 PO Box 7237, Wellesley Street, Auckland 1036
 P: 0800 837 583, E: info@tes.net.nz



Drawn	DS	Designed	SL
Drafting Check	SL	Design Check	SC
Approved			
Date	12/10/2021		
Scale	1:500 @ A3 SIZE		

Client **AUCKLAND TRANSPORT**
 Project **MANUREWA RSM COXHEAD QUADRANT PURIRI ROAD CONSULTATION PLAN**
 Original Size **A3** Project No: **T20115** Drawing No: **R1-803** Rev: **B**

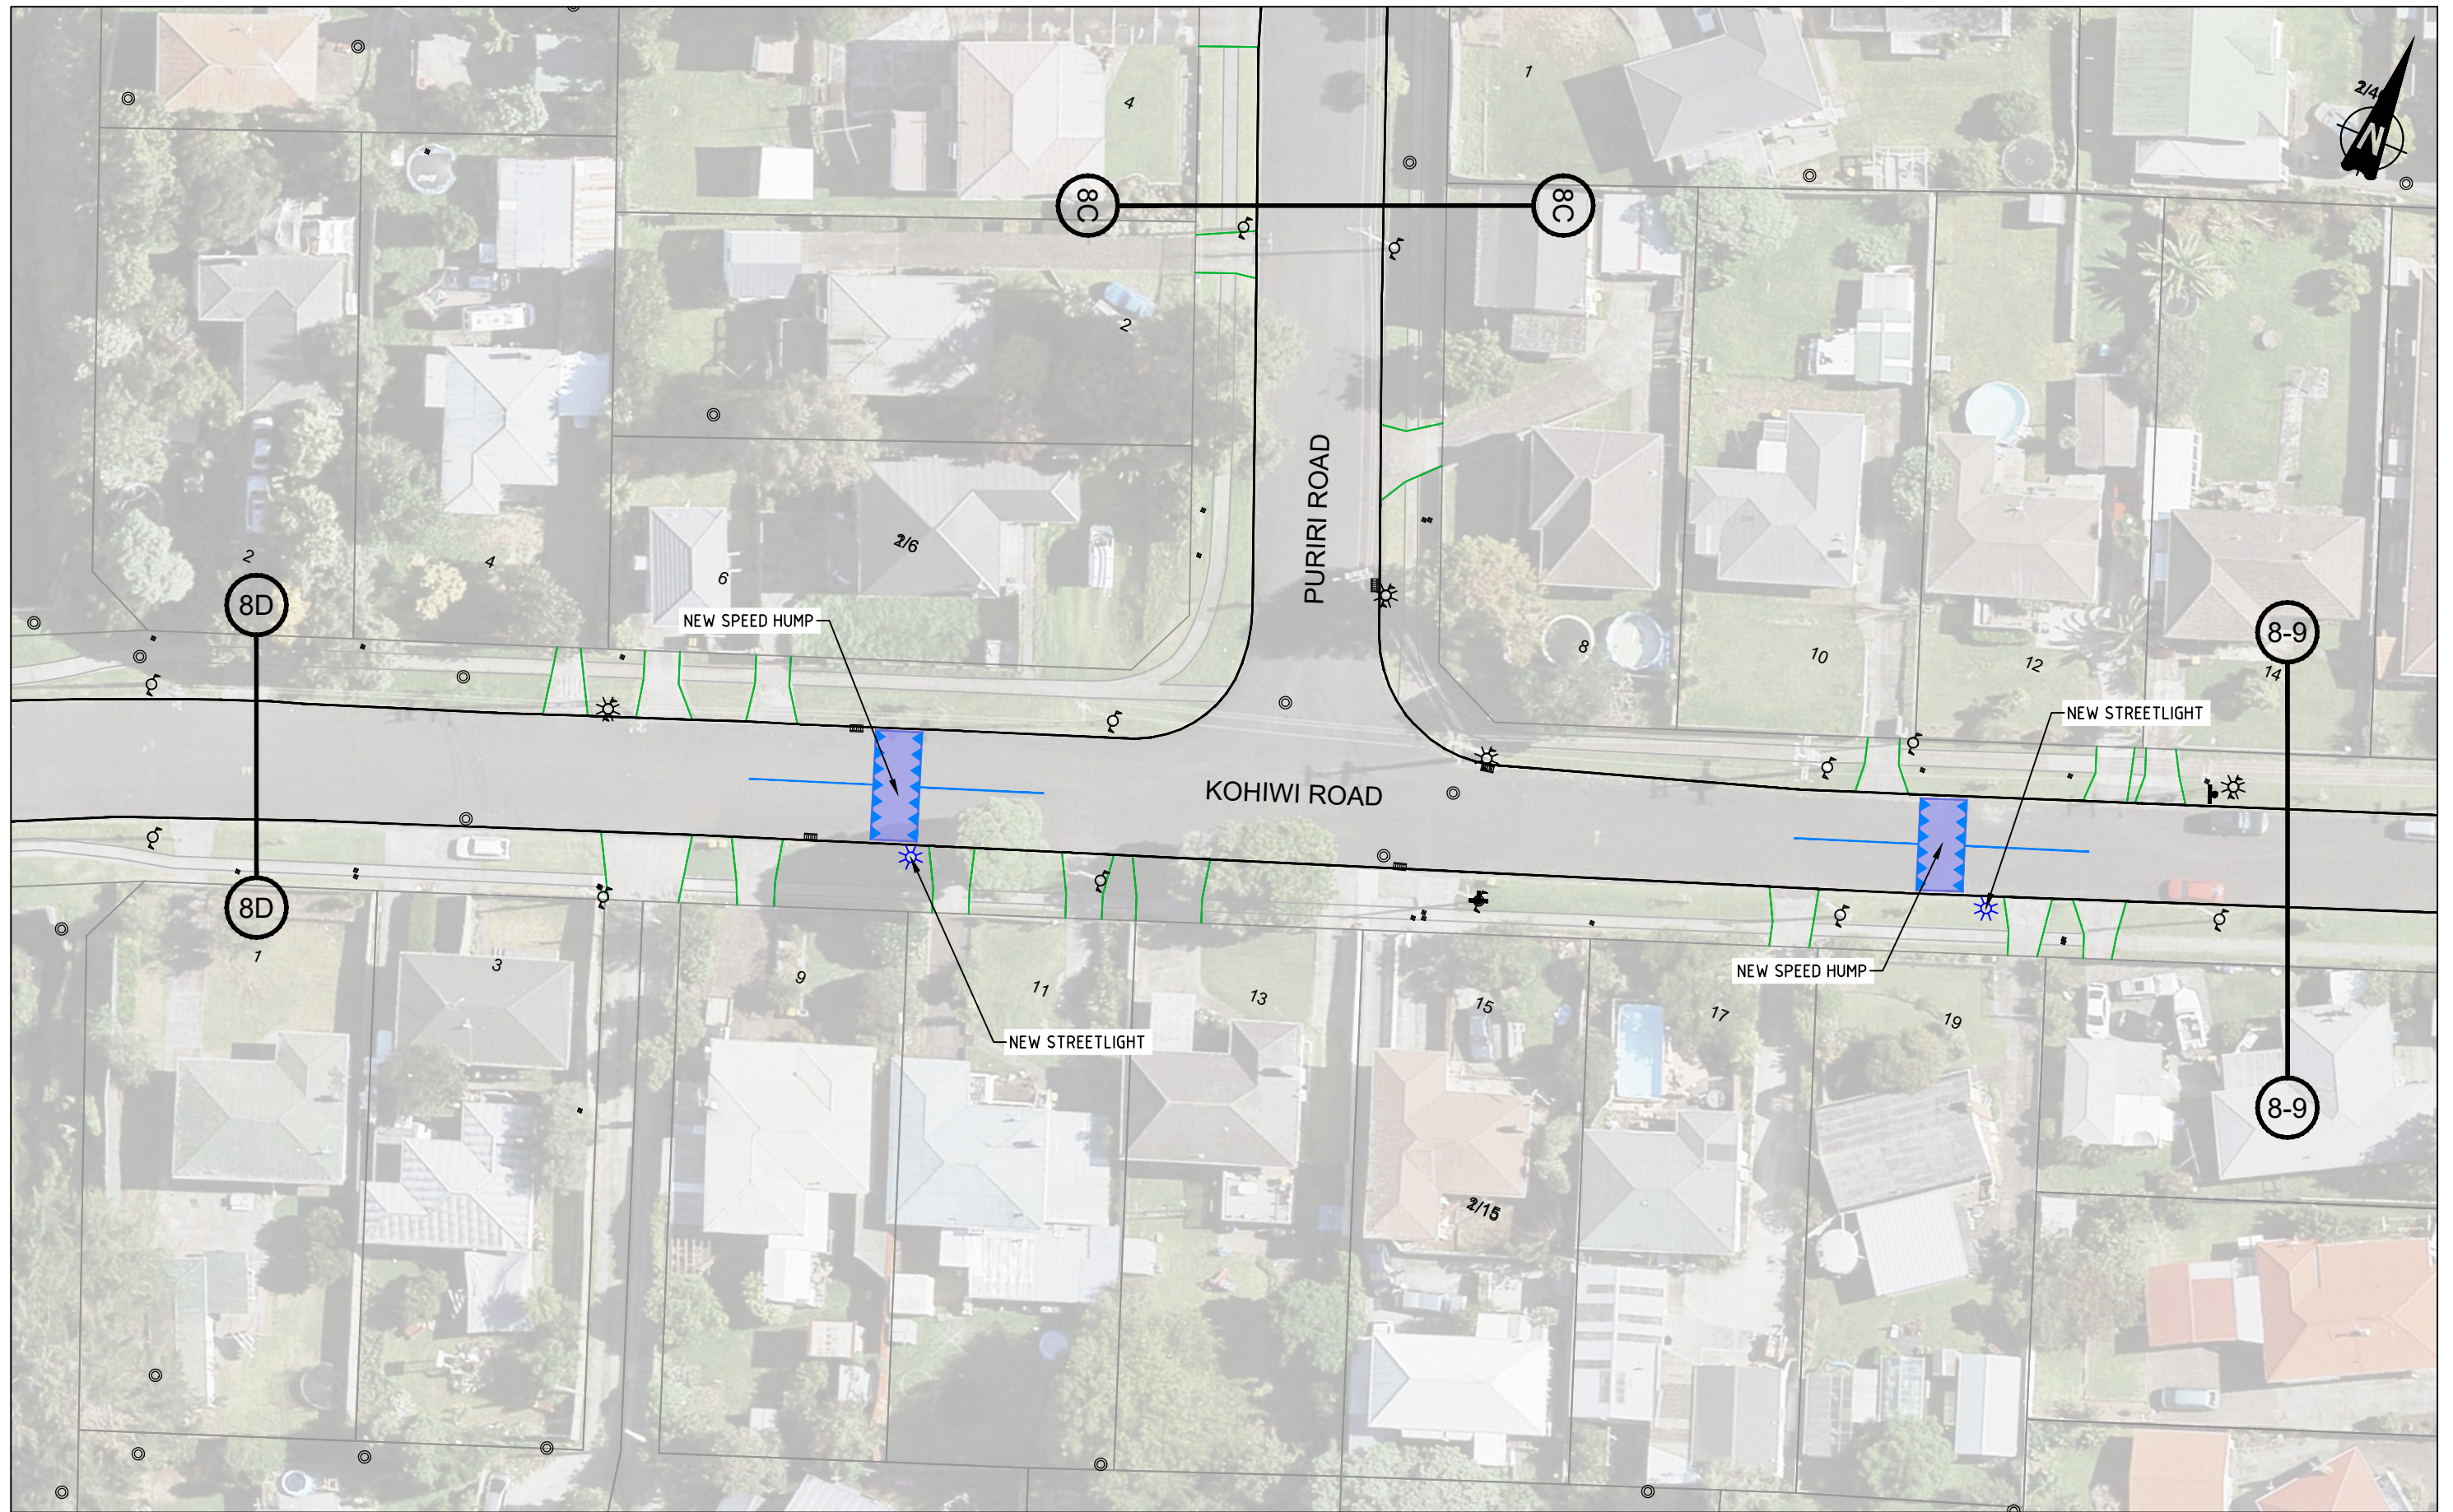

CONSULTATION PLAN

No	Revision	Note: * indicates signatures on original issue of drawing or last revision of drawing	Drawn	Checked	Approved	Date
B	SECOND ISSUE		DS	SL	SC	10/21
A	FIRST ISSUE		DS	SL	SC	06/20

FOR:




An Auckland Council Organisation

BY:




TRAFFIC ENGINEERING SOLUTIONS LIMITED
 Traffic Engineering Solutions Limited
 PO Box 7237, Wellesley Street, Auckland 1036
 P: 0800 837 583, E: info@tes.net.nz



Drawn	DS	Designed	SL
Drafting Check	SL	Design Check	SC
Approved			
Date	12/10/2021		
Scale	1:500 @ A3 SIZE		

Client **AUCKLAND TRANSPORT**
 Project **MANUREWA RSM COXHEAD QUADRANT KOHIWI ROAD CONSULTATION PLAN**
 Original Size **A3** Project No: **T20115** Drawing No: **R1-804** Rev: **B**

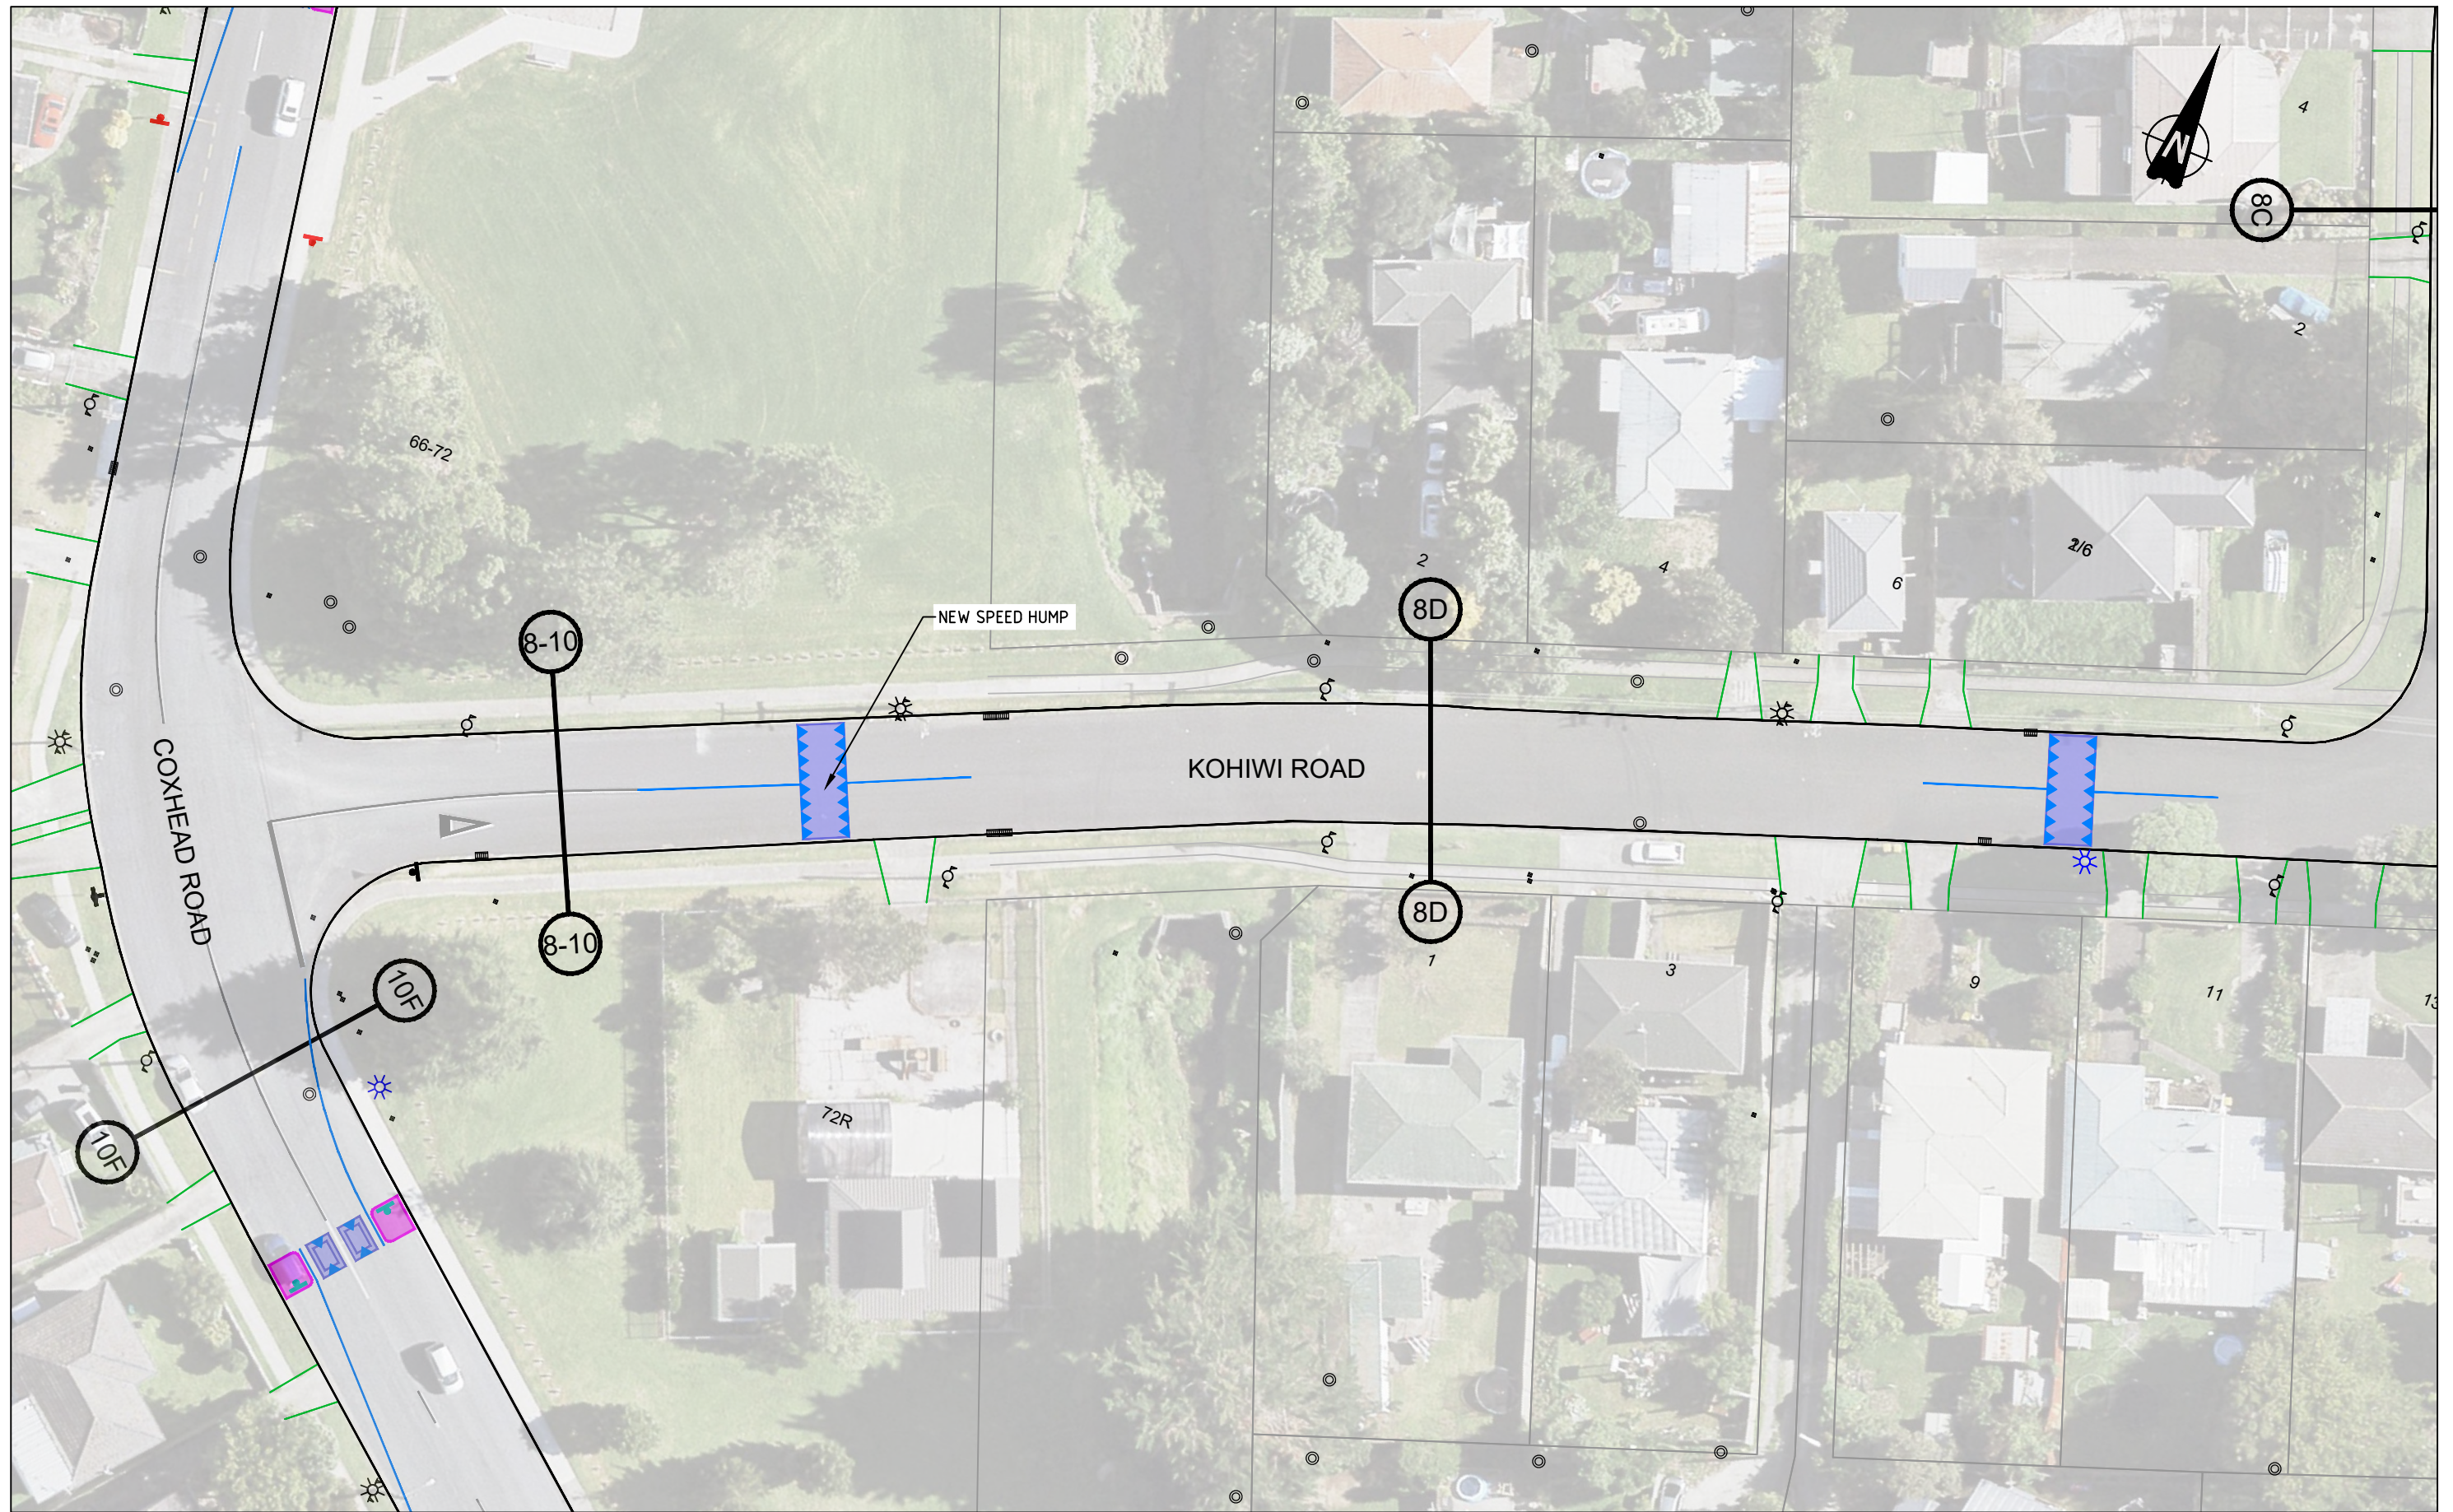

CONSULTATION PLAN

No	Revision	Note	Drawn	Checked	Approved	Date
B	SECOND ISSUE		DS	SL	SC	10/21
A	FIRST ISSUE		DS	SL	SC	06/20

FOR:




An Auckland Council Organisation

BY:




TRAFFIC ENGINEERING SOLUTIONS LIMITED
 Traffic Engineering Solutions Limited
 PO Box 7237, Wellesley Street, Auckland 1036
 P: 0800 837 583, E: info@tes.net.nz



Drawn	DS	Designed	SL
Drafting Check	SL	Design Check	SC
Approved			
Date	12/10/2021		
Scale	1:500 @ A3 SIZE		

Client **AUCKLAND TRANSPORT**
 Project **MANUREWA RSM COXHEAD QUADRANT KOHIWI ROAD CONSULTATION PLAN**
 Original Size **A3** Project No: **T20115** Drawing No: **R1-805** Rev: **B**

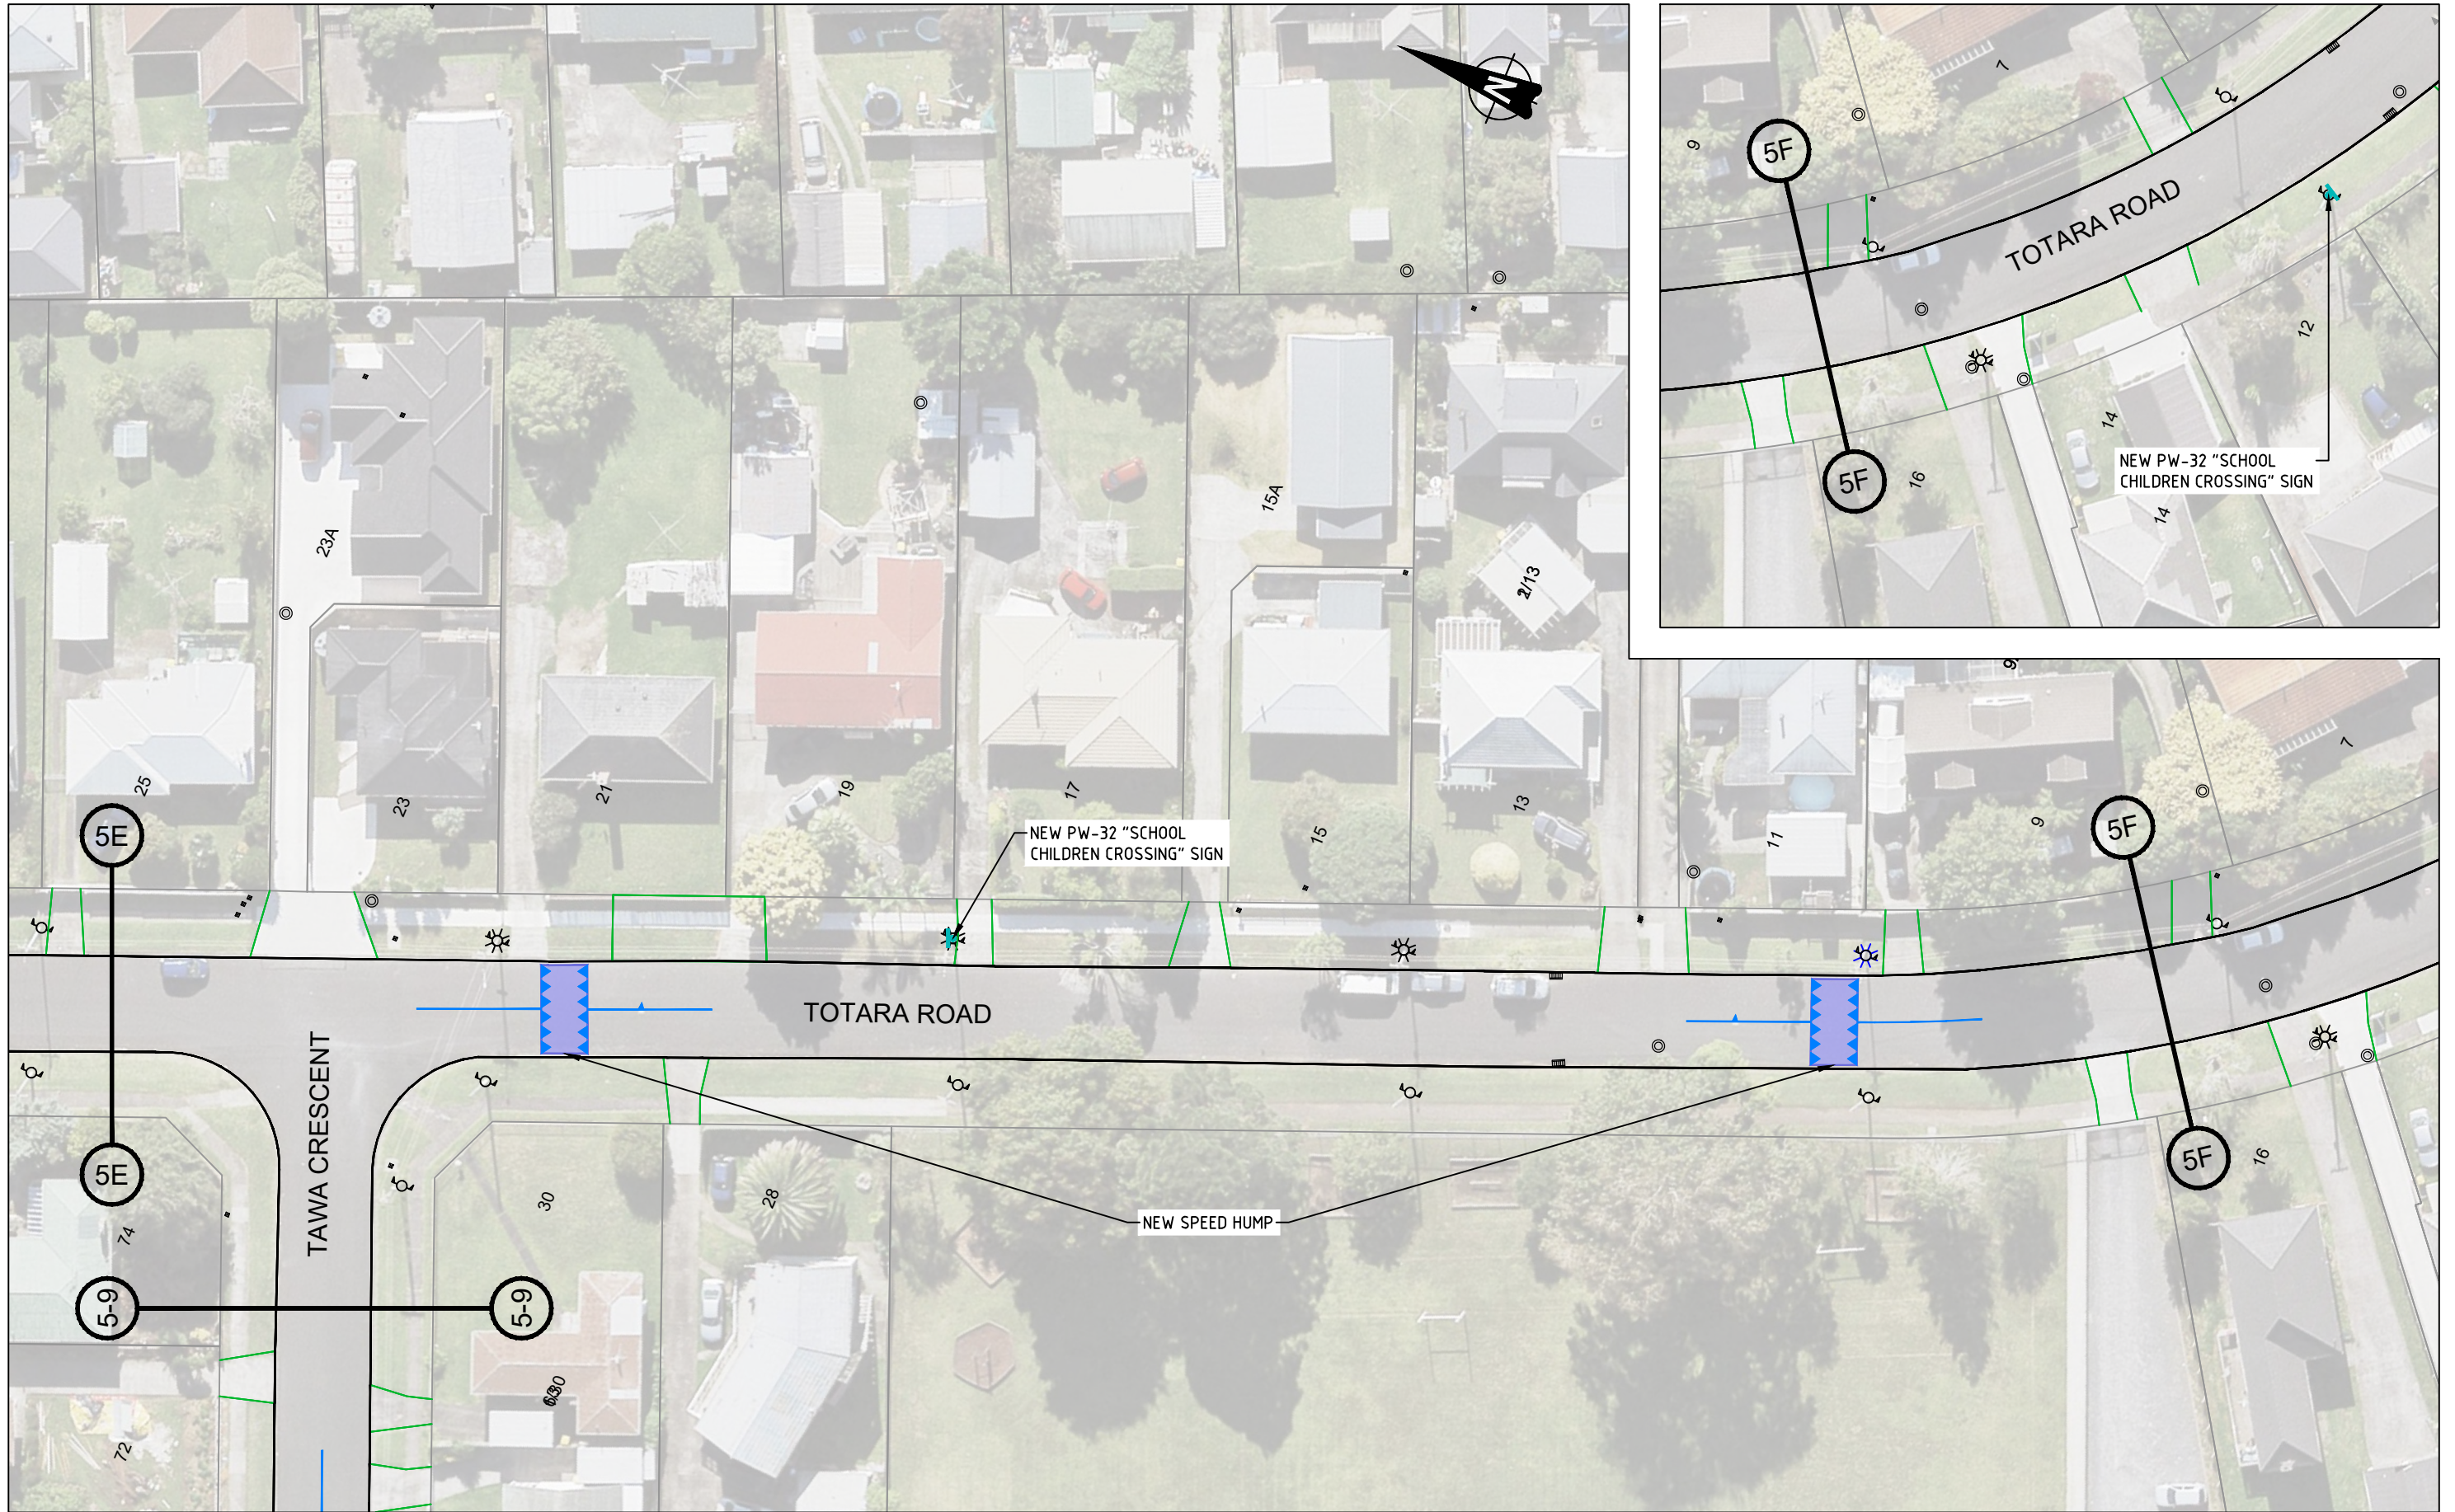


CONSULTATION PLAN

No	Revision	Note	Drawn	Checked	Approved	Date
B	SECOND ISSUE		DS	SL	SC	10/21
A	FIRST ISSUE		DS	SL	SC	06/20




BY: **TRAFFIC ENGINEERING SOLUTIONS LIMITED**
 Traffic Engineering Solutions Limited
 PO Box 7237, Wellesley Street, Auckland 1036
 P: 0800 837 583, E: info@tes.net.nz

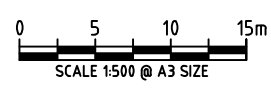

Drawn	DS	Designed	SL
Drafting Check	SL	Design Check	SC
Approved			
Date	12/10/2021		
Scale	1:500 @ A3 SIZE		

Client **AUCKLAND TRANSPORT**
 Project **MANUREWA RSM COXHEAD QUADRANT
 TOTARA ROAD
 CONSULTATION PLAN**
 Original Size **A3** Project No: **T20115** Drawing No: **R1-506** Rev: **B**

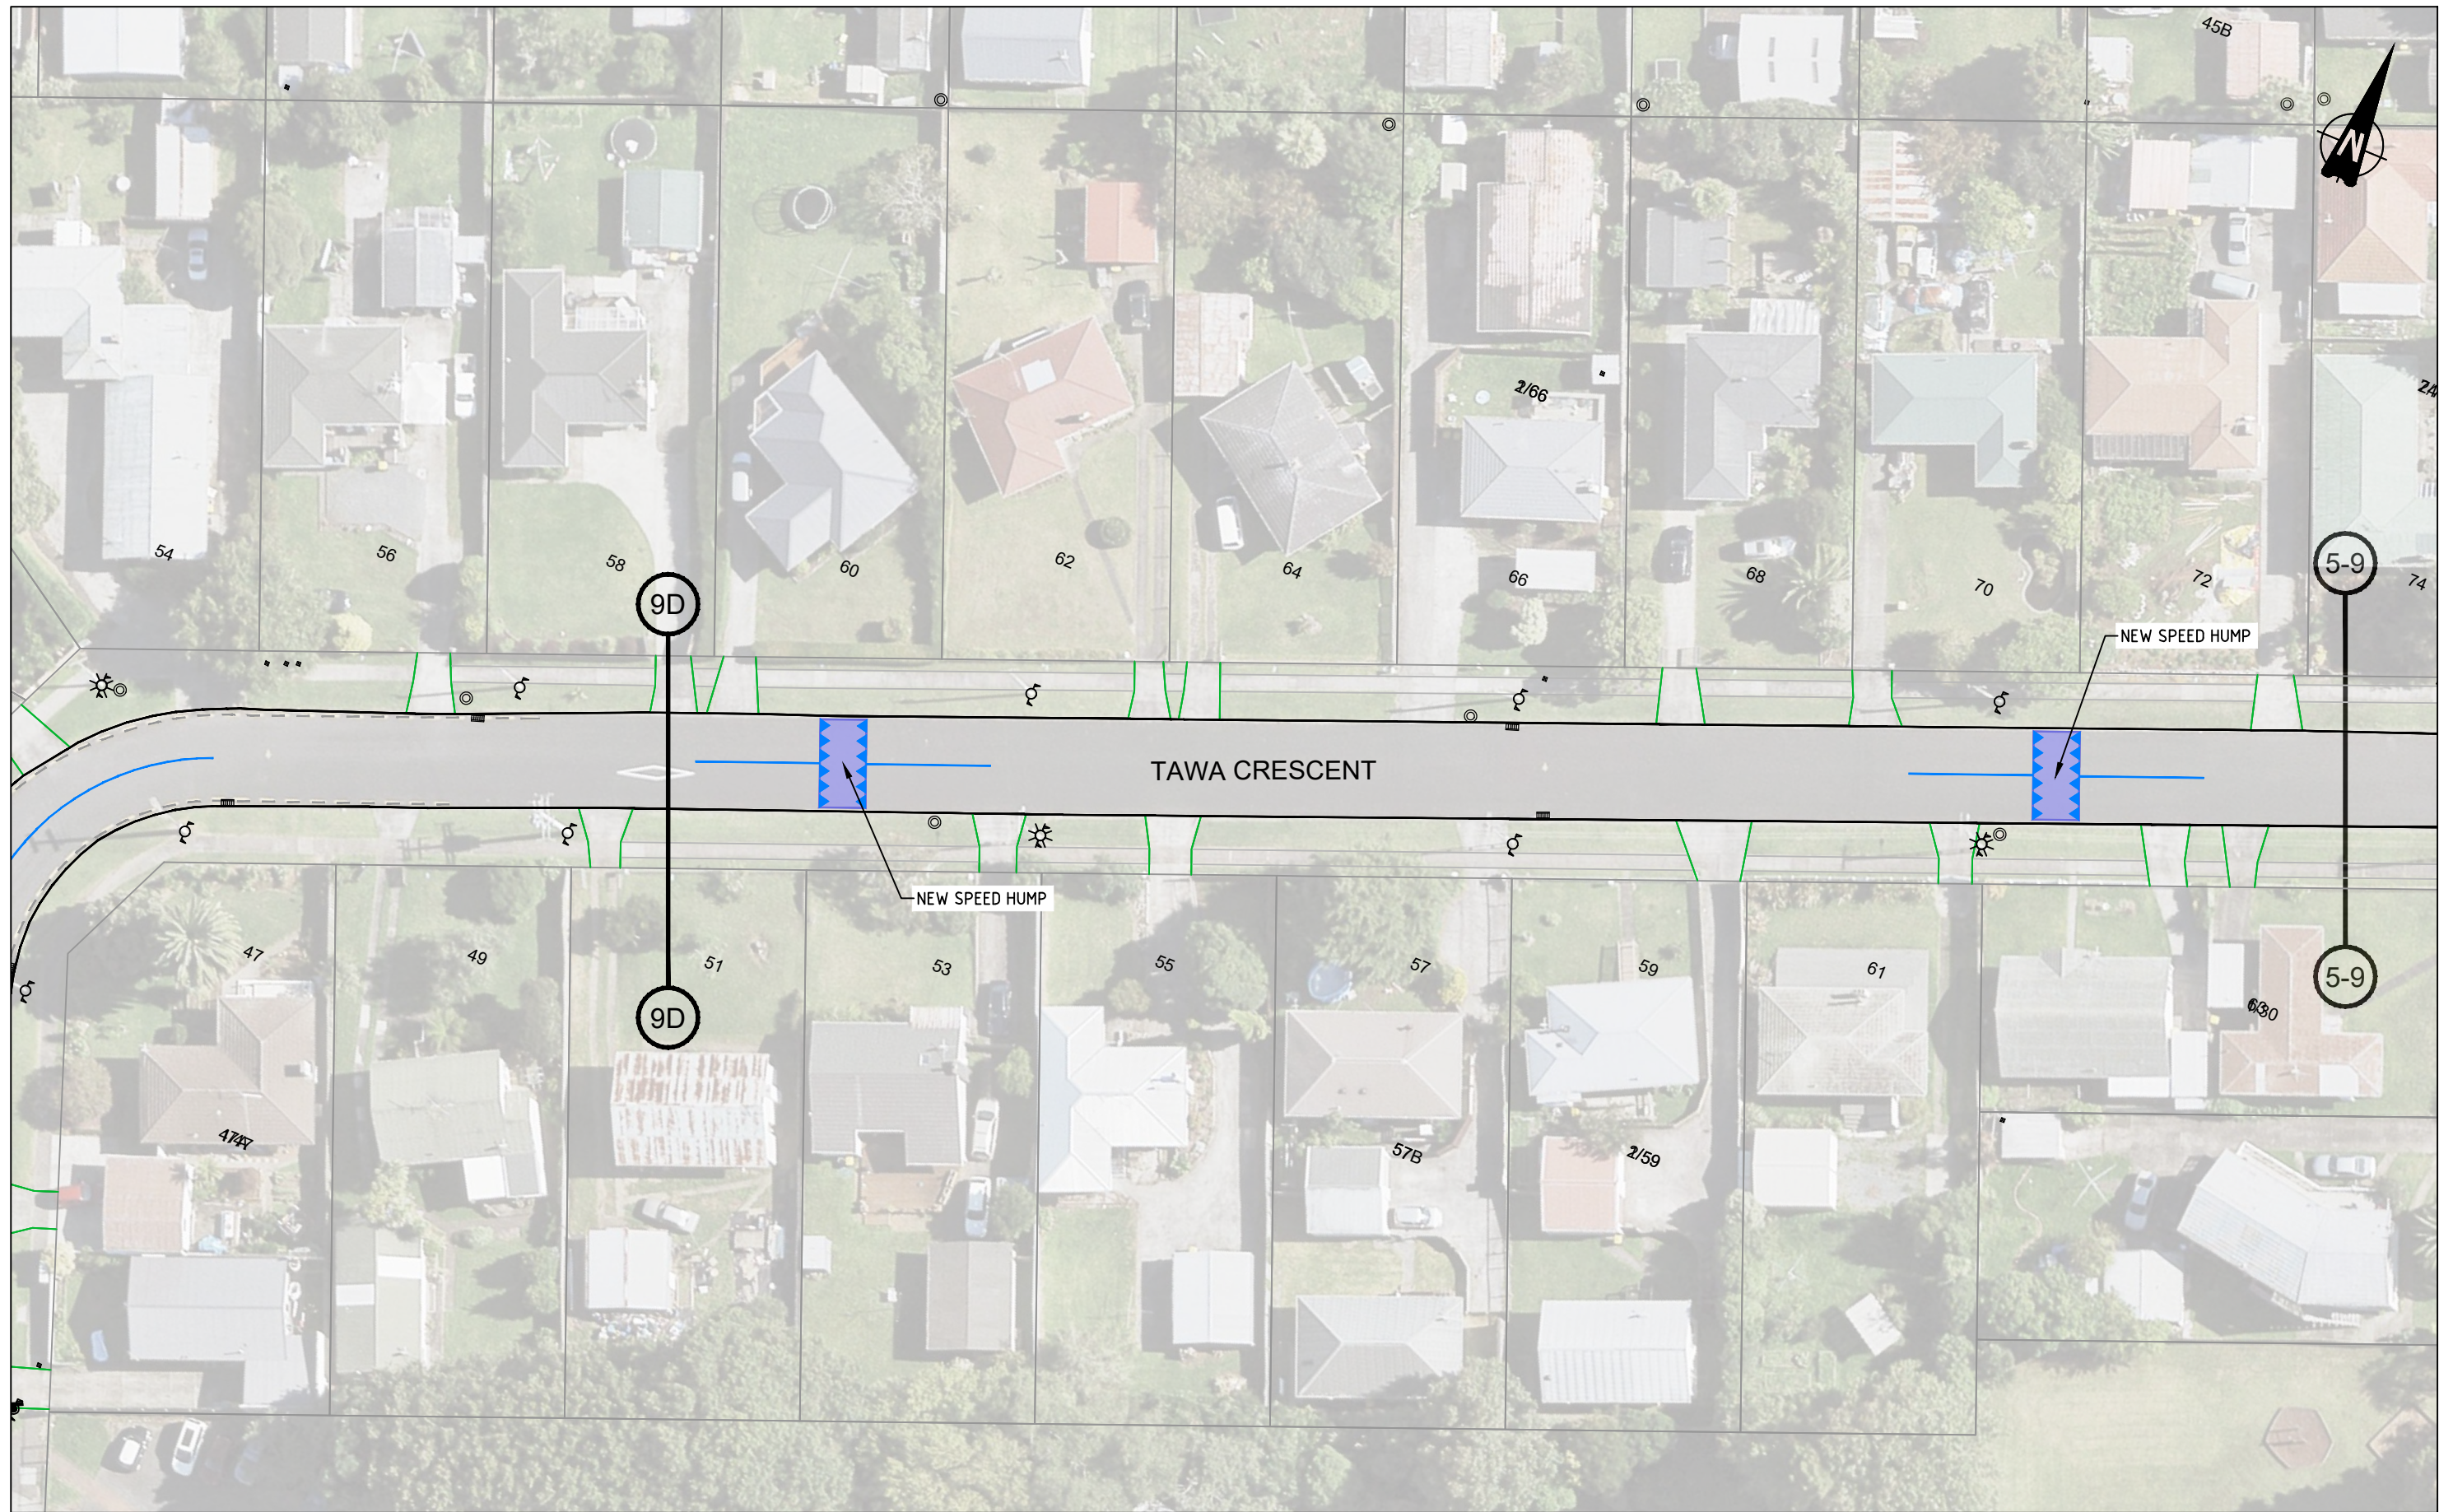

CONSULTATION PLAN

No	Revision	Note: * indicates signatures on original issue of drawing or last revision of drawing	Drawn	Checked	Approved	Date
B	SECOND ISSUE		DS	SL	SC	10/21
A	FIRST ISSUE		DS	SL	SC	06/20




BY:

TRAFFIC ENGINEERING SOLUTIONS LIMITED
 Traffic Engineering Solutions Limited
 PO Box 7237, Wellesley Street, Auckland 1036
 P: 0800 837 583, E: info@tes.net.nz



Drawn	DS	Designed	SL
Drafting Check	SL	Design Check	SC
Approved			
Date	12/10/2021		
Scale	1:500 @ A3 SIZE		

Client **AUCKLAND TRANSPORT**
 Project **MANUREWA RSM COXHEAD QUADRANT TAWA CRESCENT CONSULTATION PLAN**
 Original Size **A3** Project No: **T20115** Drawing No: **R1-905** Rev: **B**

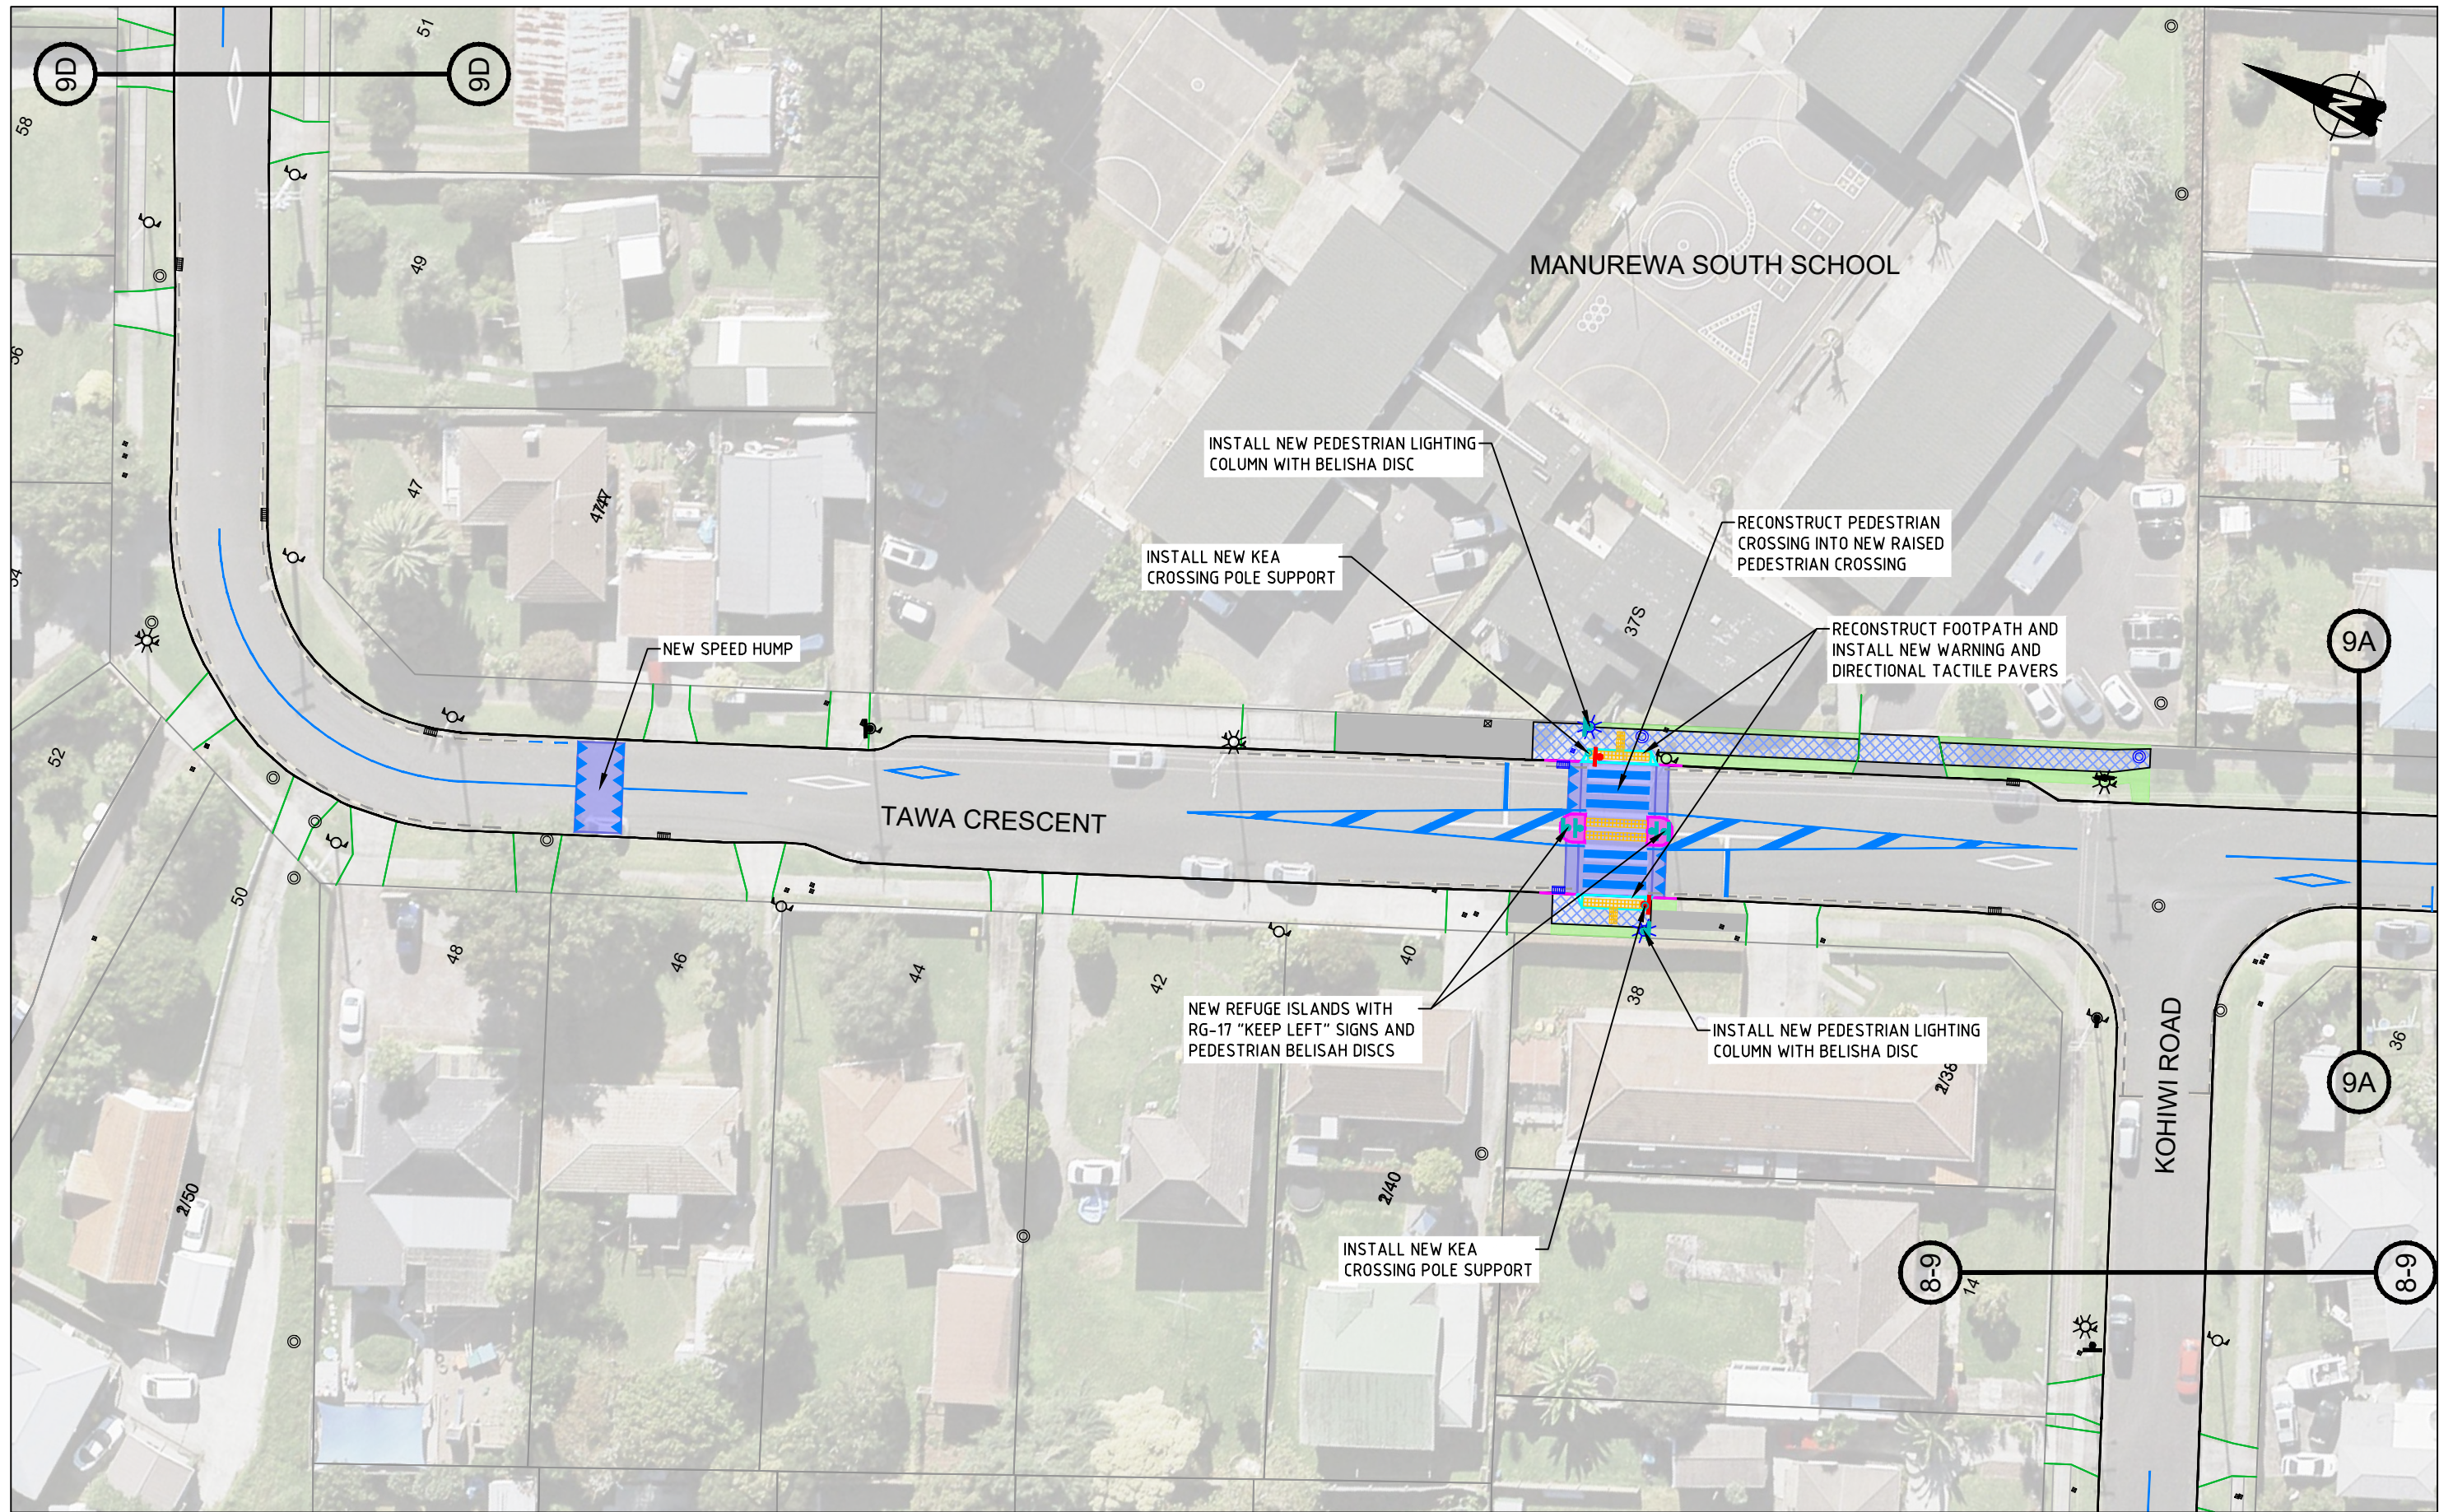

CONSULTATION PLAN

No	Revision	Note: * indicates signatures on original issue of drawing or last revision of drawing	Drawn	Checked	Approved	Date
B	SECOND ISSUE		DS	SL	SC	10/21
A	FIRST ISSUE		DS	SL	SC	06/20

FOR:




An Auckland Council Organisation

BY:




TRAFFIC ENGINEERING SOLUTIONS LIMITED
 Traffic Engineering Solutions Limited
 PO Box 7237, Wellesley Street, Auckland 1036
 P: 0800 837 583, E: info@tes.net.nz



Drawn	DS	Designed	SL
Drafting Check	SL	Design Check	SC
Approved			
Date	12/10/2021		
Scale	1:500 @ A3 SIZE		

Client **AUCKLAND TRANSPORT**
 Project **MANUREWA RSM COXHEAD QUADRANT TAWA CRESCENT CONSULTATION PLAN**
 Original Size **A3** Project No: **T20115** Drawing No: **R1-901** Rev: **B**

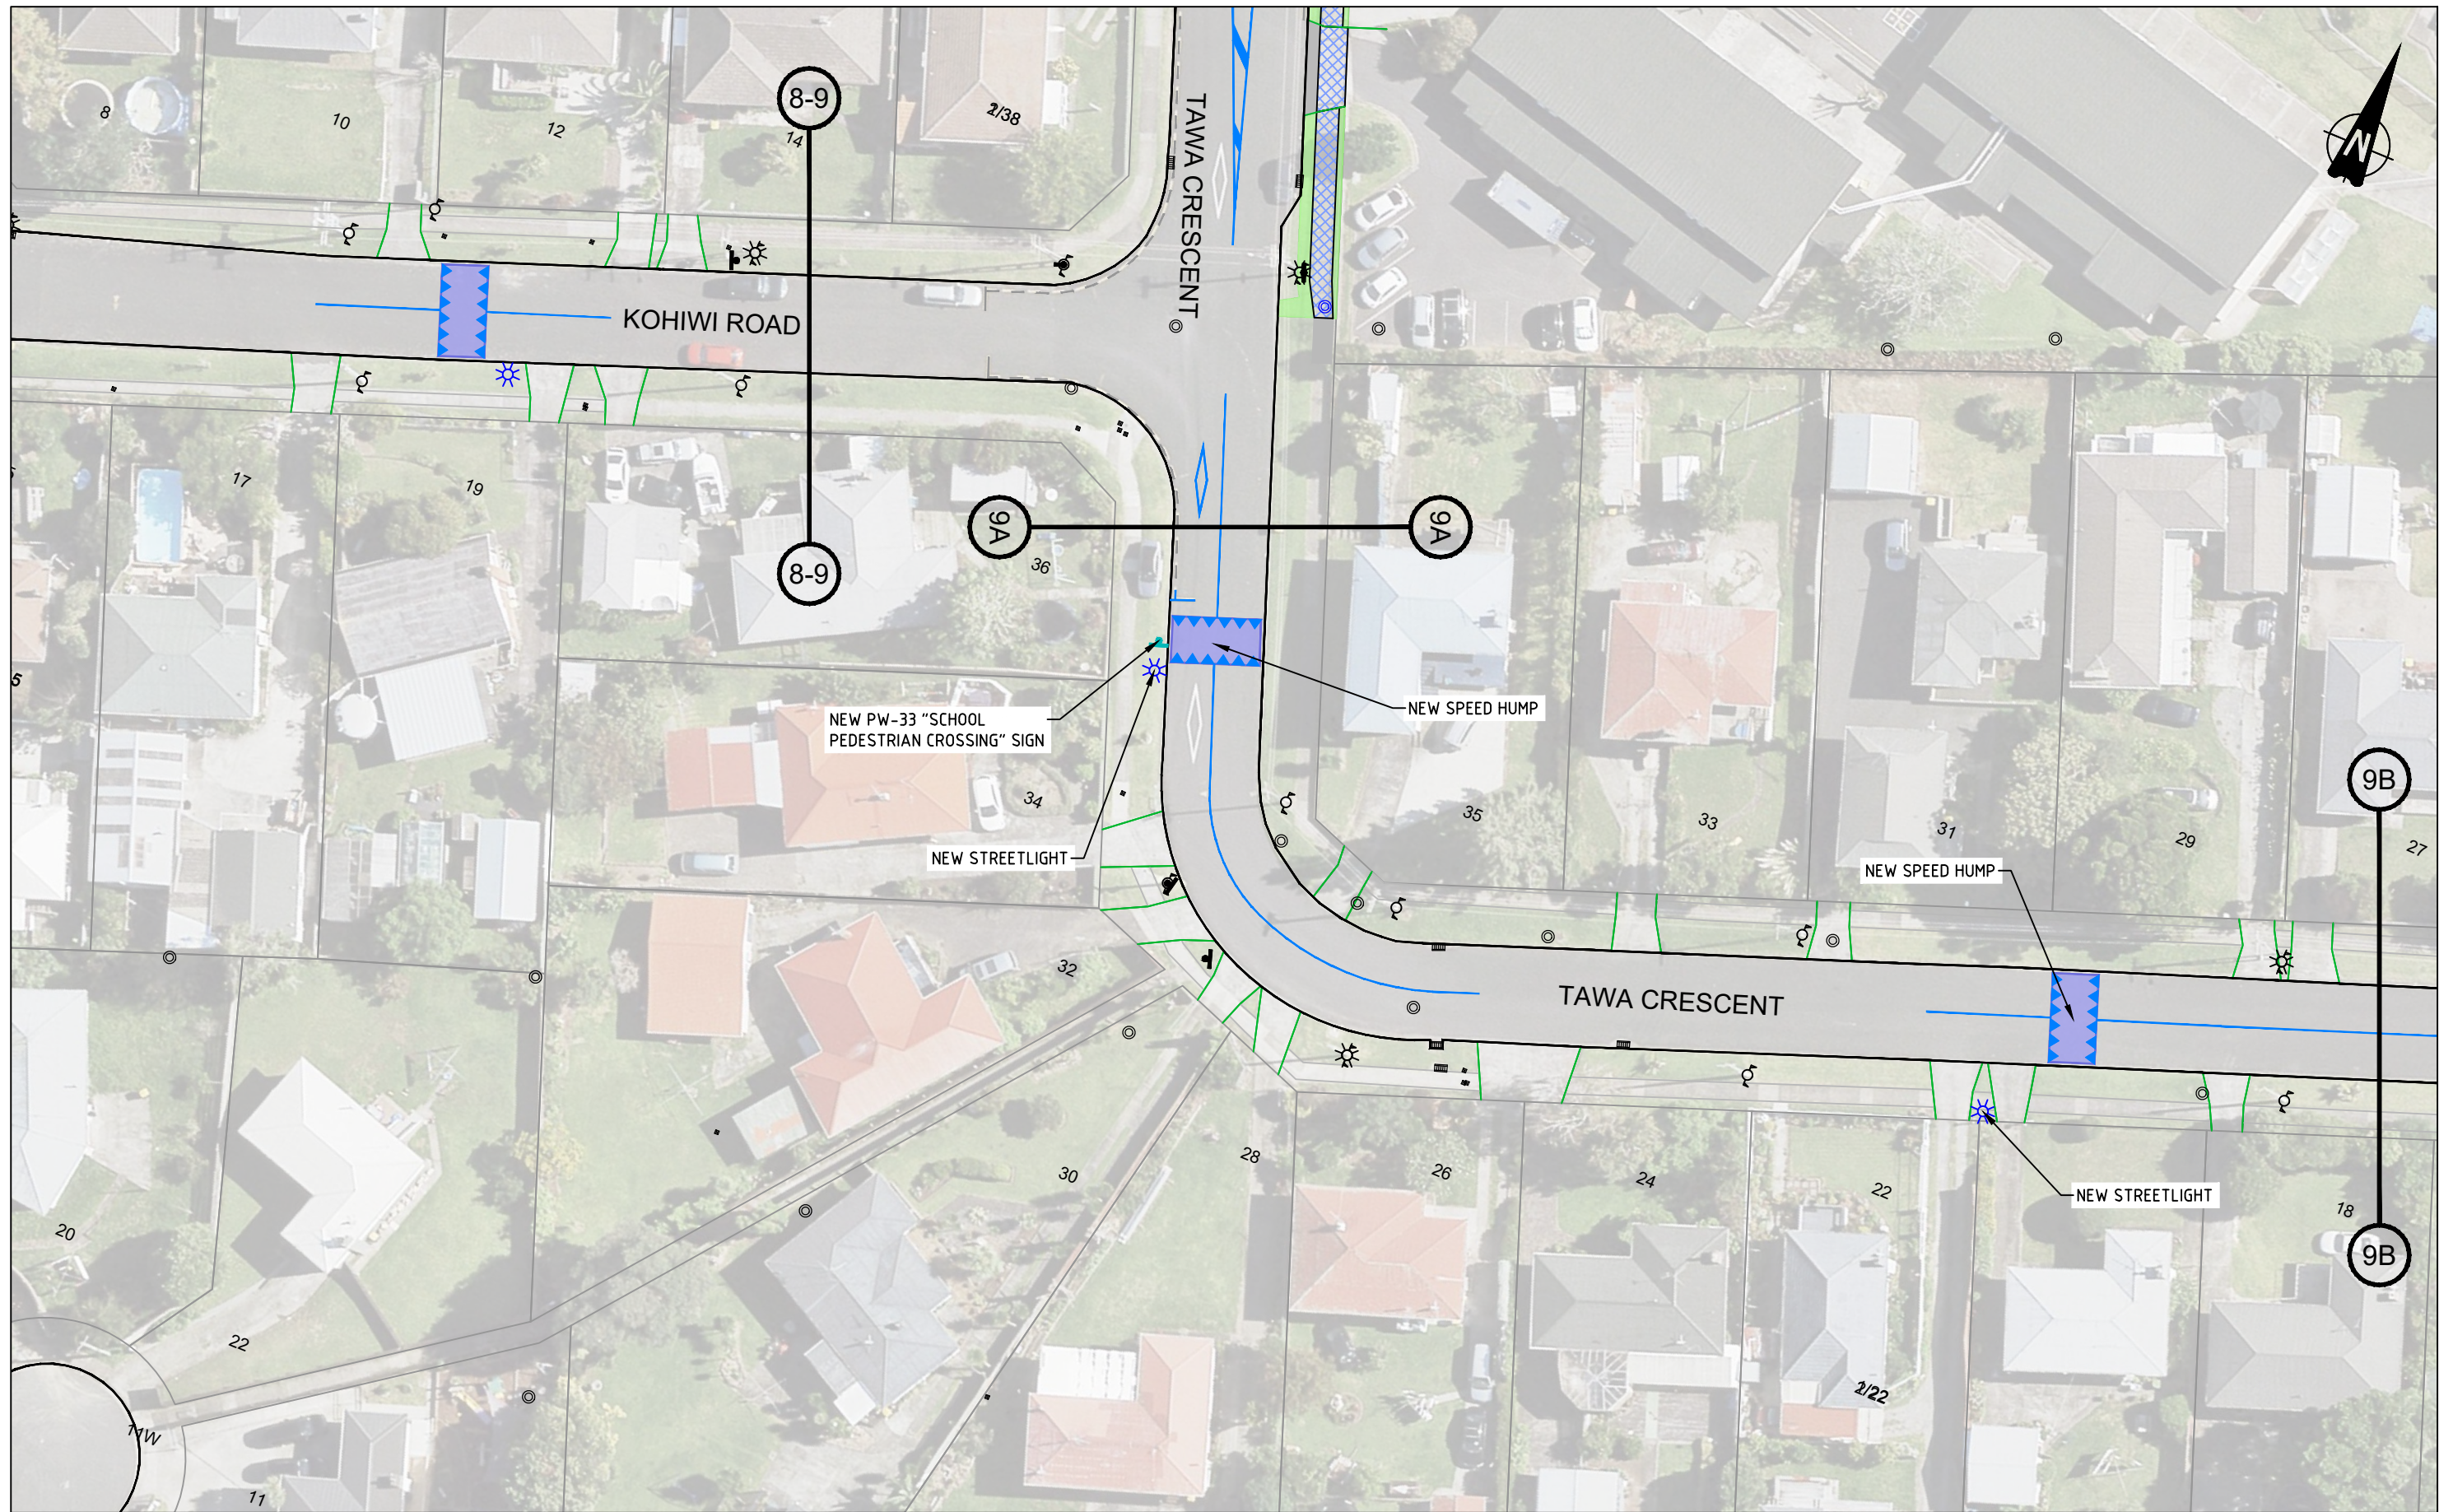

CONSULTATION PLAN

No	Revision	Note: * indicates signatures on original issue of drawing or last revision of drawing	Drawn	Checked	Approved	Date
B	SECOND ISSUE		DS	SL	SC	10/21
A	FIRST ISSUE		DS	SL	SC	06/20

FOR:




An Auckland Council Organisation

BY:




TRAFFIC ENGINEERING SOLUTIONS LIMITED
 Traffic Engineering Solutions Limited
 PO Box 7237, Wellesley Street, Auckland 1036
 P: 0800 837 583, E: info@tes.net.nz



Drawn	DS	Designed	SL
Drafting Check	SL	Design Check	SC
Approved			
Date	12/10/2021		
Scale	1:500 @ A3 SIZE		

Client **AUCKLAND TRANSPORT**
 Project **MANUREWA RSM COXHEAD QUADRANT TAWA CRESCENT CONSULTATION PLAN**
 Original Size **A3** Project No: **T20115** Drawing No: **R1-902** Rev: **B**

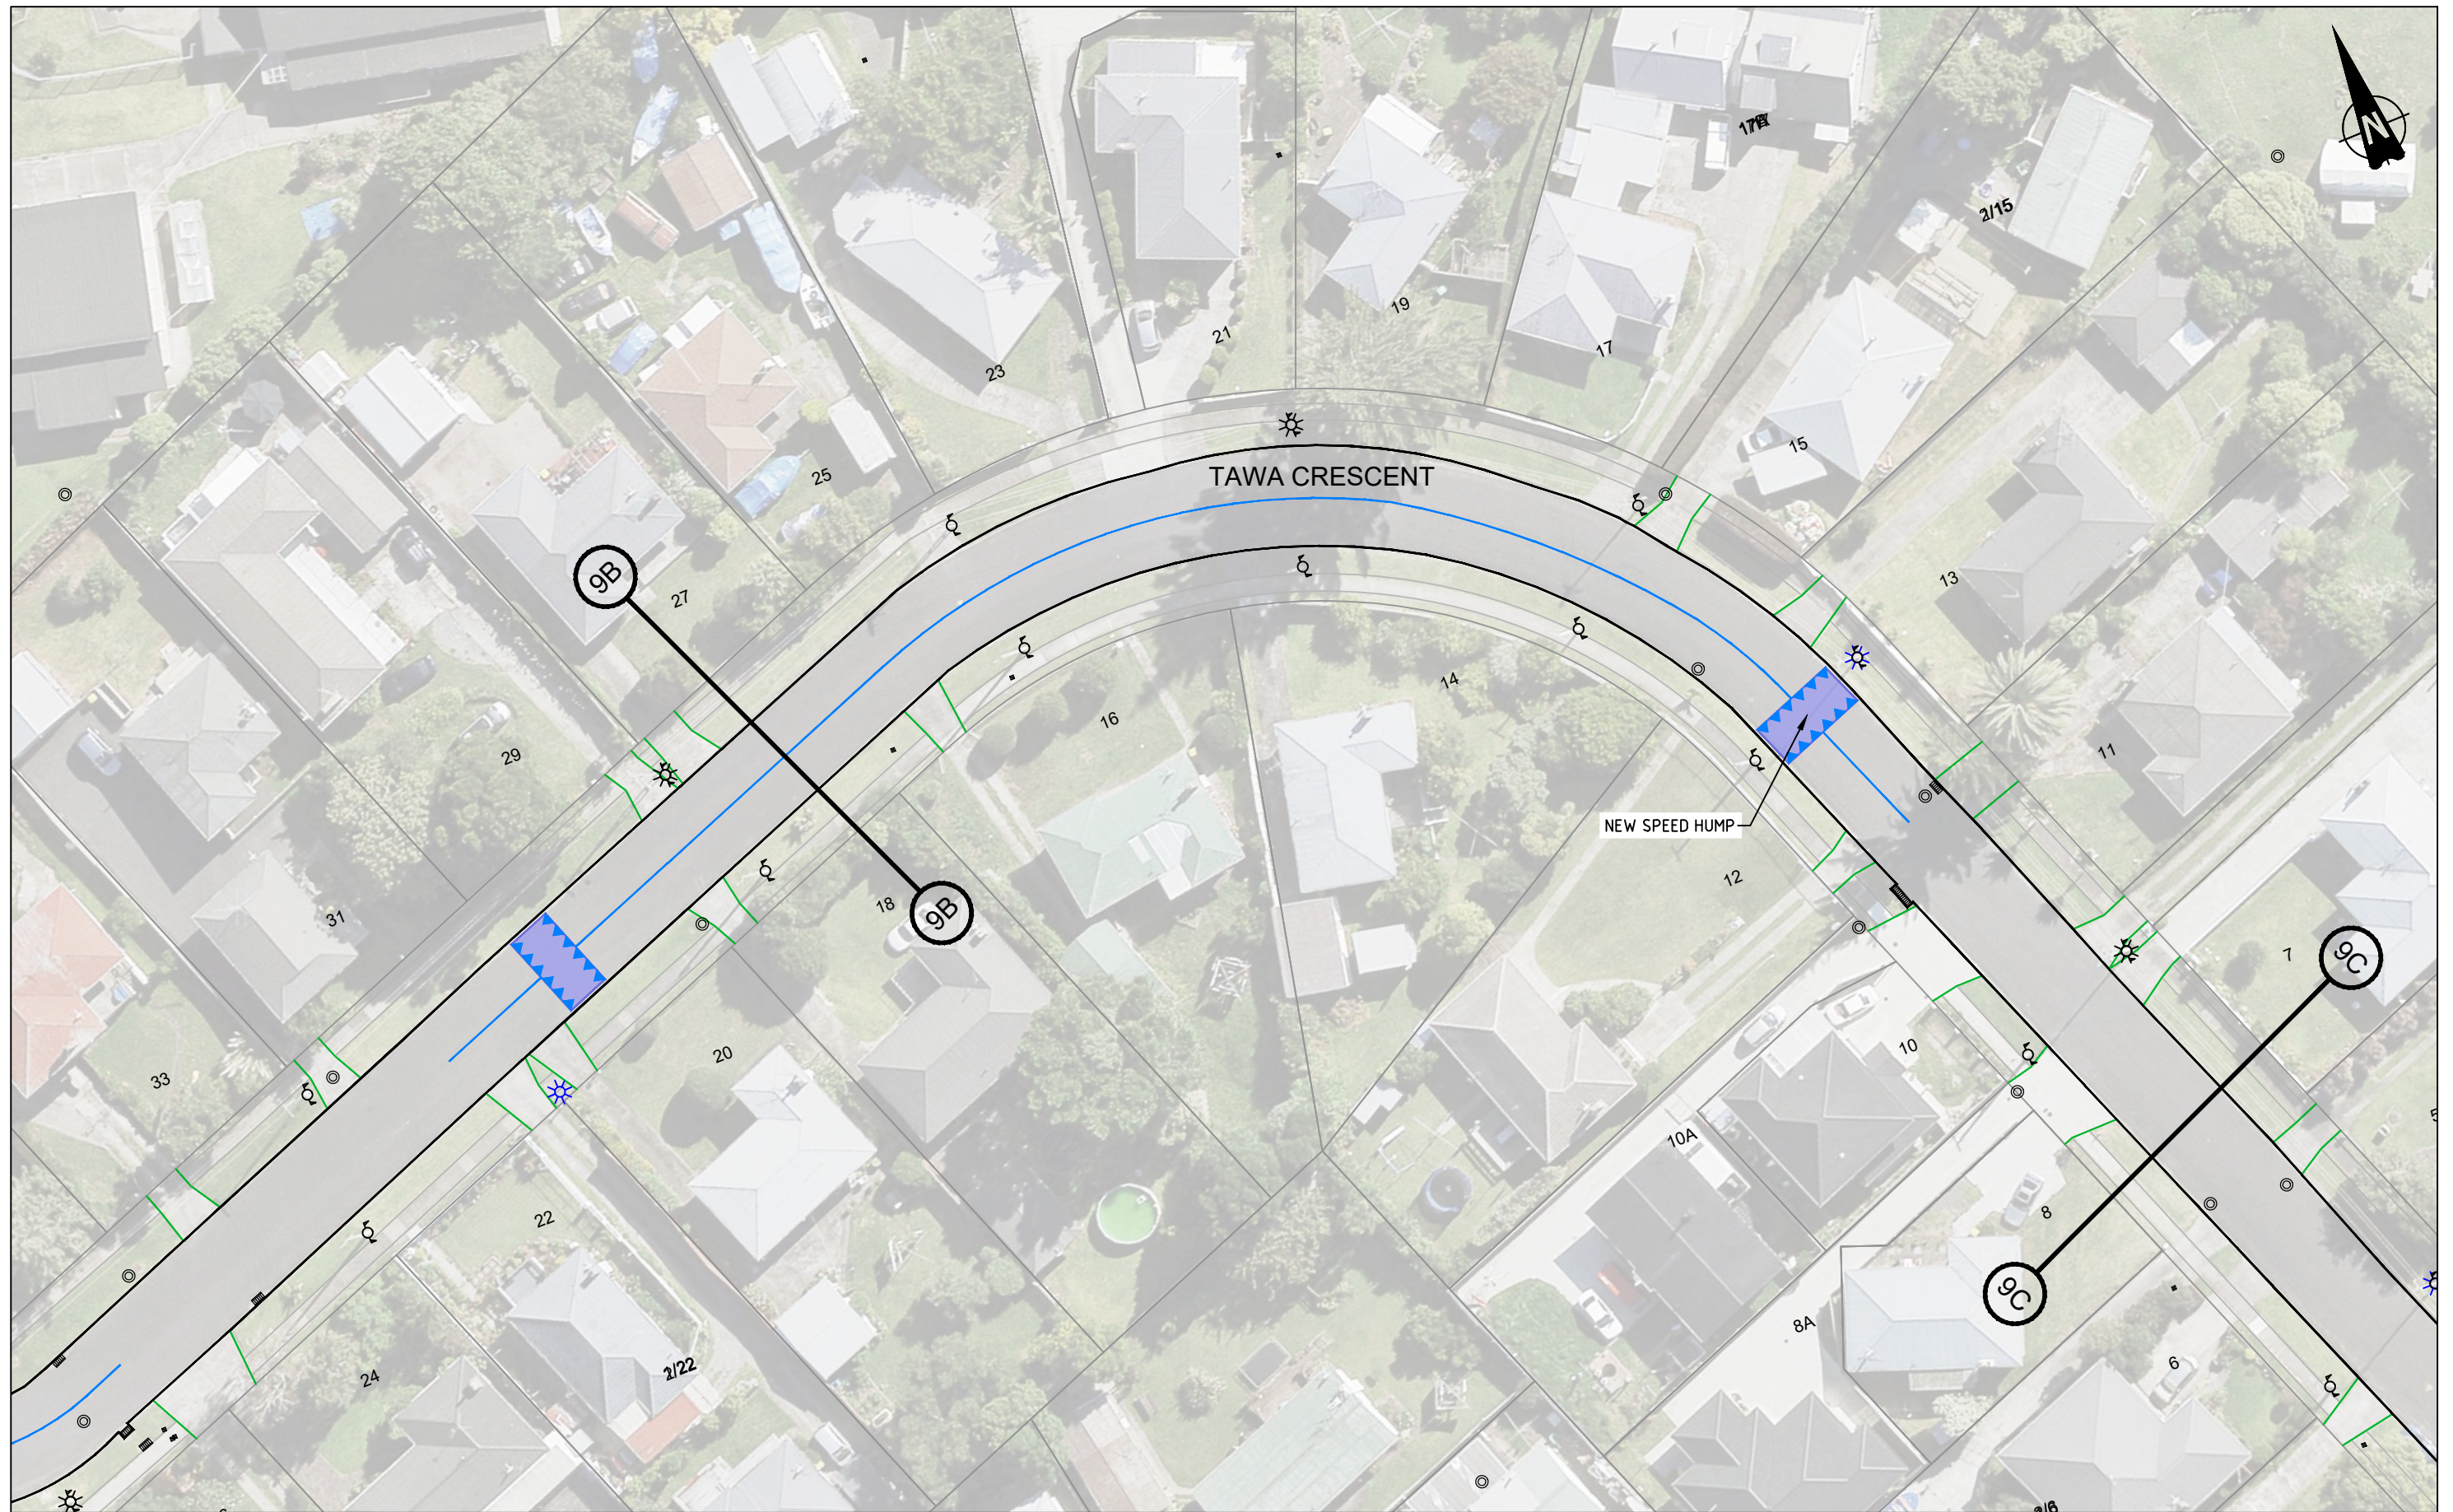

CONSULTATION PLAN

No	Revision	Note: * indicates signatures on original issue of drawing or last revision of drawing	Drawn	Checked	Approved	Date
B	SECOND ISSUE		DS	SL	SC	10/21
A	FIRST ISSUE		DS	SL	SC	06/20

FOR:




An Auckland Council Organisation

BY:




TRAFFIC ENGINEERING SOLUTIONS LIMITED
 Traffic Engineering Solutions Limited
 PO Box 7237, Wellesley Street, Auckland 1036
 P: 0800 837 583, E: info@tes.net.nz



Drawn	DS	Designed	SL
Drafting Check	SL	Design Check	SC
Approved			
Date	12/10/2021		
Scale	1:500 @ A3 SIZE		

Client **AUCKLAND TRANSPORT**
 Project **MANUREWA RSM COXHEAD QUADRANT TAWA CRESCENT CONSULTATION PLAN**
 Original Size **A3** Project No: **T20115** Drawing No: **R1-903** Rev: **B**

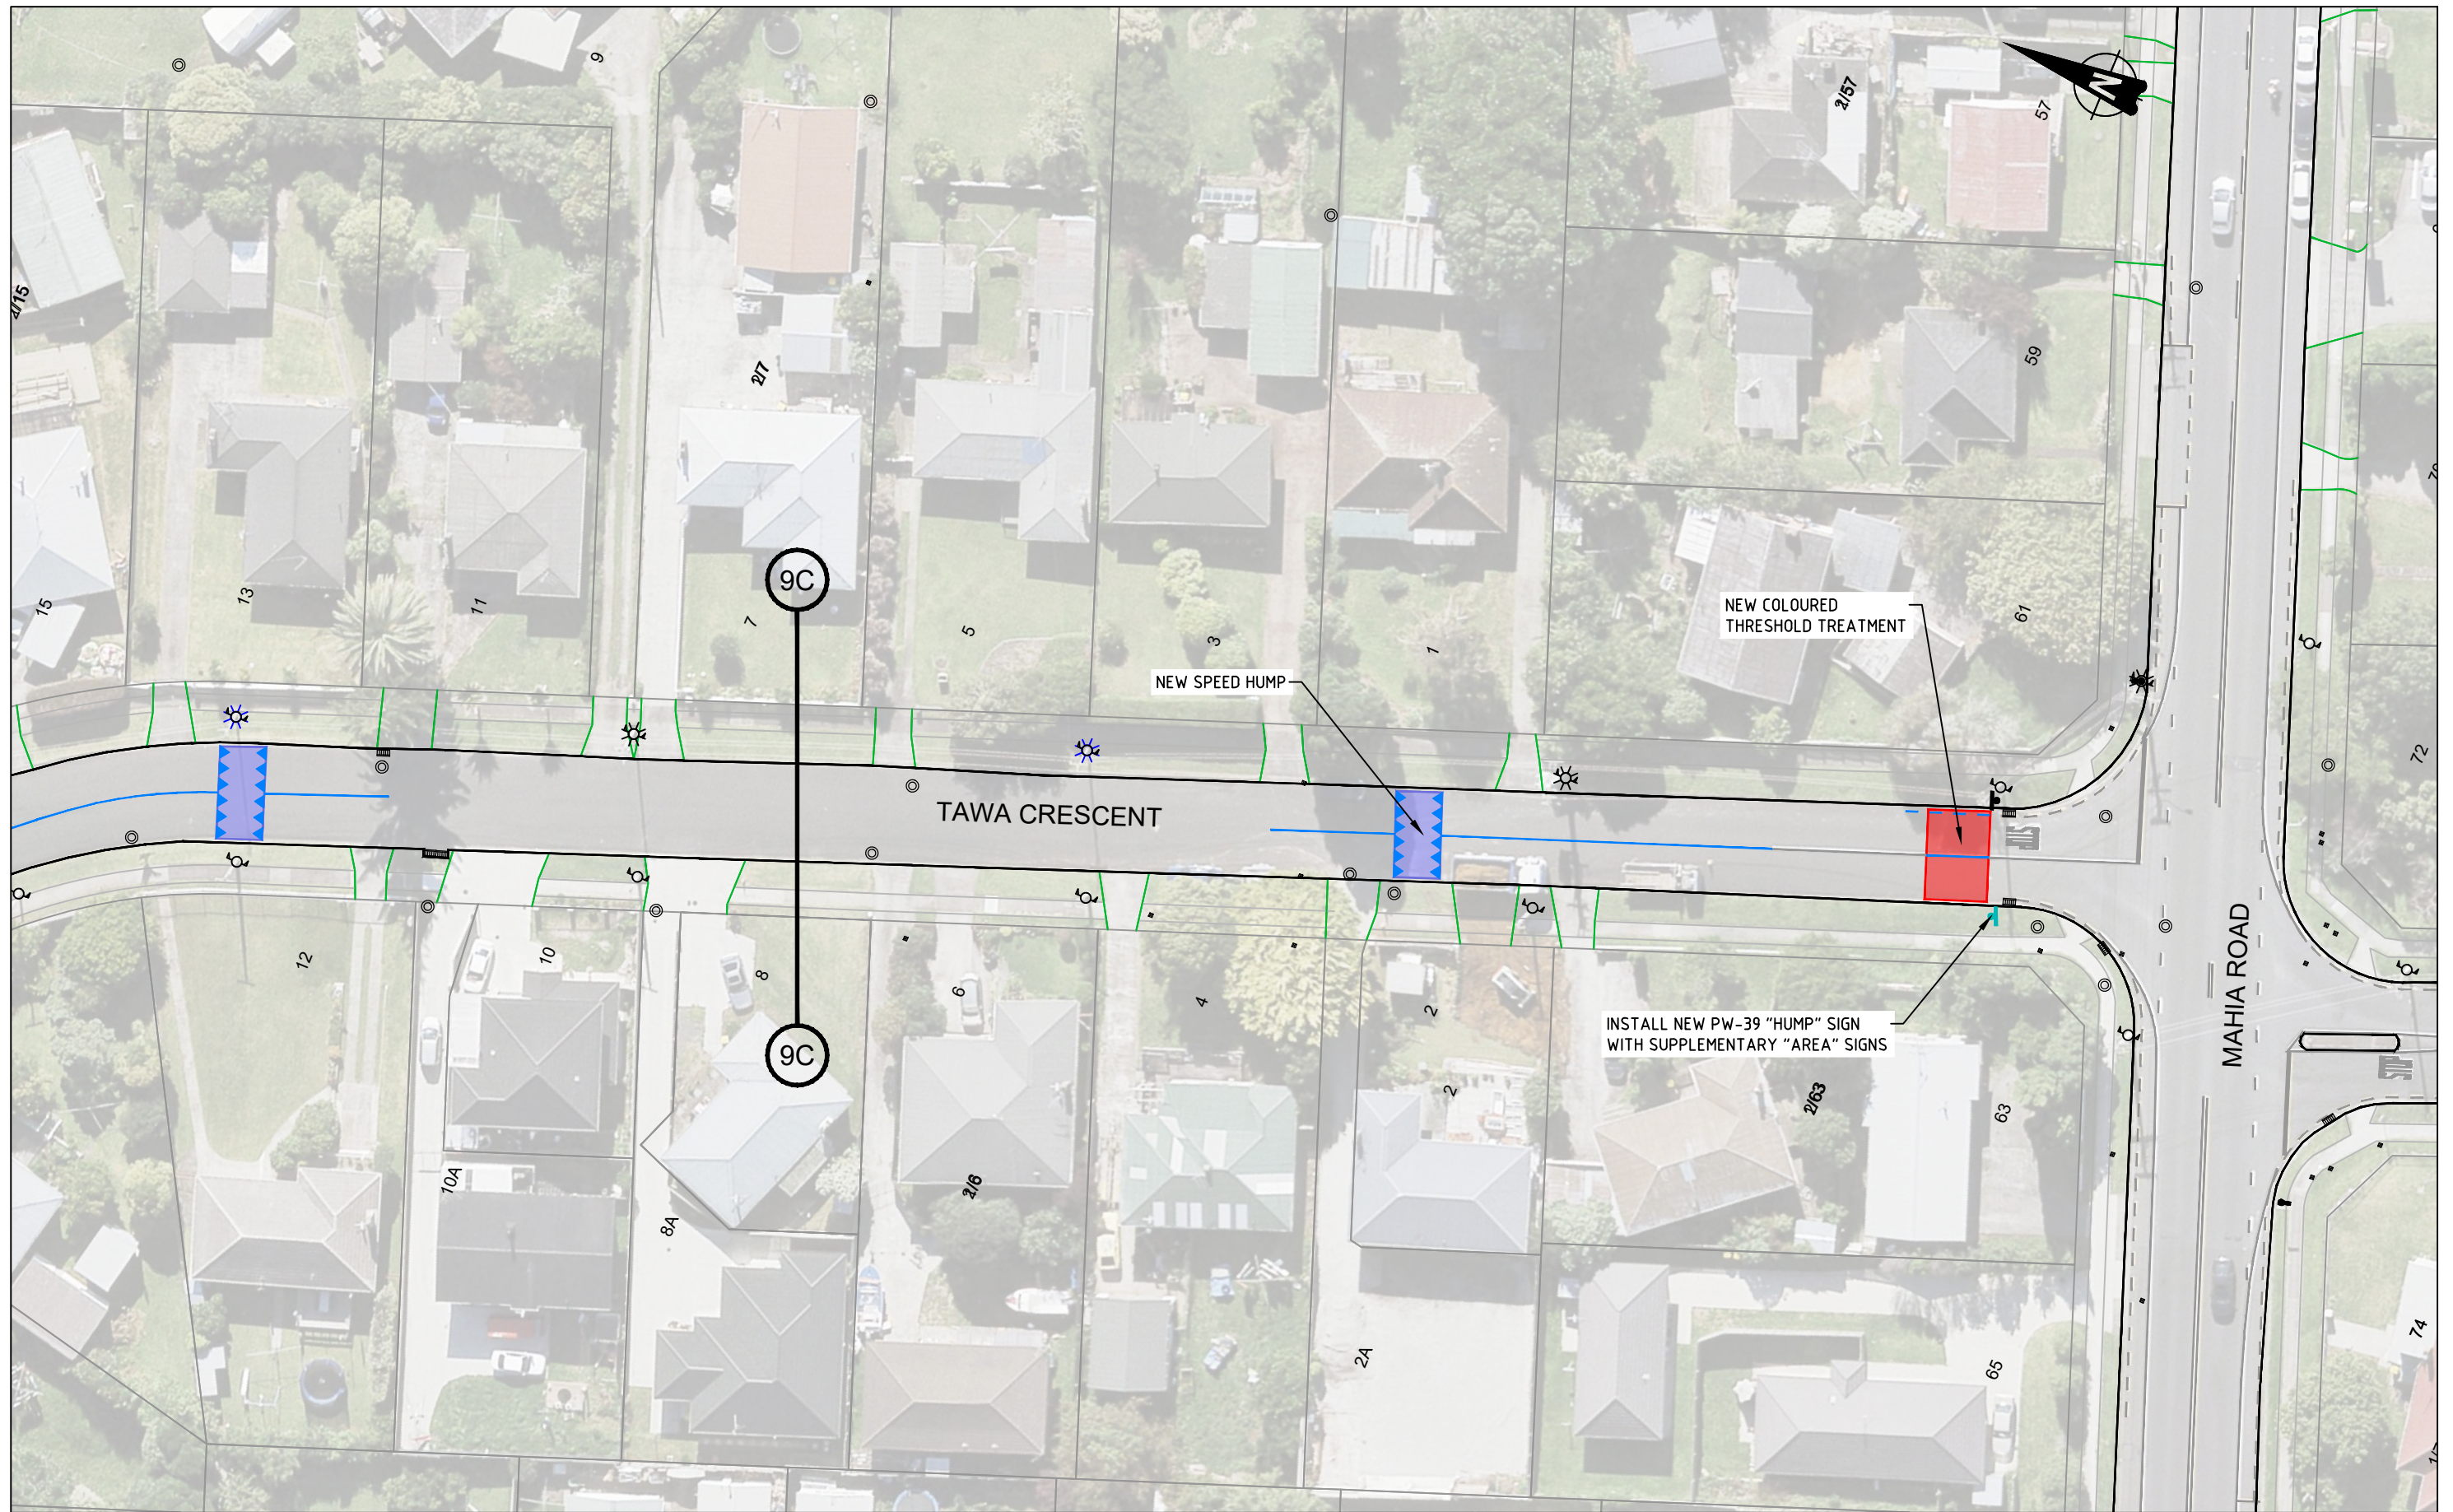

CONSULTATION PLAN

No	Revision	Note: * indicates signatures on original issue of drawing or last revision of drawing	Drawn	Checked	Approved	Date
B	SECOND ISSUE		DS	SL	SC	10/21
A	FIRST ISSUE		DS	SL	SC	06/20

FOR:




An Auckland Council Organisation

BY:



TRAFFIC ENGINEERING SOLUTIONS LIMITED
 Traffic Engineering Solutions Limited
 PO Box 7237, Wellesley Street, Auckland 1036
 P: 0800 837 583, E: info@tes.net.nz



Drawn	DS	Designed	SL
Drafting Check	SL	Design Check	SC
Approved			
Date	12/10/2021		
Scale	1:500 @ A3 SIZE		

Client **AUCKLAND TRANSPORT**
 Project **MANUREWA RSM COXHEAD QUADRANT TAWA CRESCENT CONSULTATION PLAN**
 Original Size **A3** Project No: **T20115** Drawing No: **R1-904** Rev: **B**