

CONSULTATION PLAN

No	Revision	Note: * indicates signatures on original issue of drawing or last revision of drawing	Drawn	Checked	Approved	Date
B	SECOND ISSUE		DS	SL	SC	10/21
A	FIRST ISSUE		DS	SL	SC	06/20

FOR:




An Auckland Council Organisation

BY:




TRAFFIC ENGINEERING SOLUTIONS LIMITED
 Traffic Engineering Solutions Limited
 PO Box 7237, Wellesley Street, Auckland 1036
 P: 0800 837 583, E: info@tes.net.nz



Drawn	DS	Designed	SL
Drafting Check	SL	Design Check	SC
Approved			
Date	12/10/2021		
Scale	1:500 @ A3 SIZE		

Client **AUCKLAND TRANSPORT**
 Project **MANUREWA RSM COXHEAD QUADRANT COXHEAD ROAD CONSULTATION PLAN**
 Original Size **A3** Project No: **T20115** Drawing No: **R1-1001** Rev: **B**

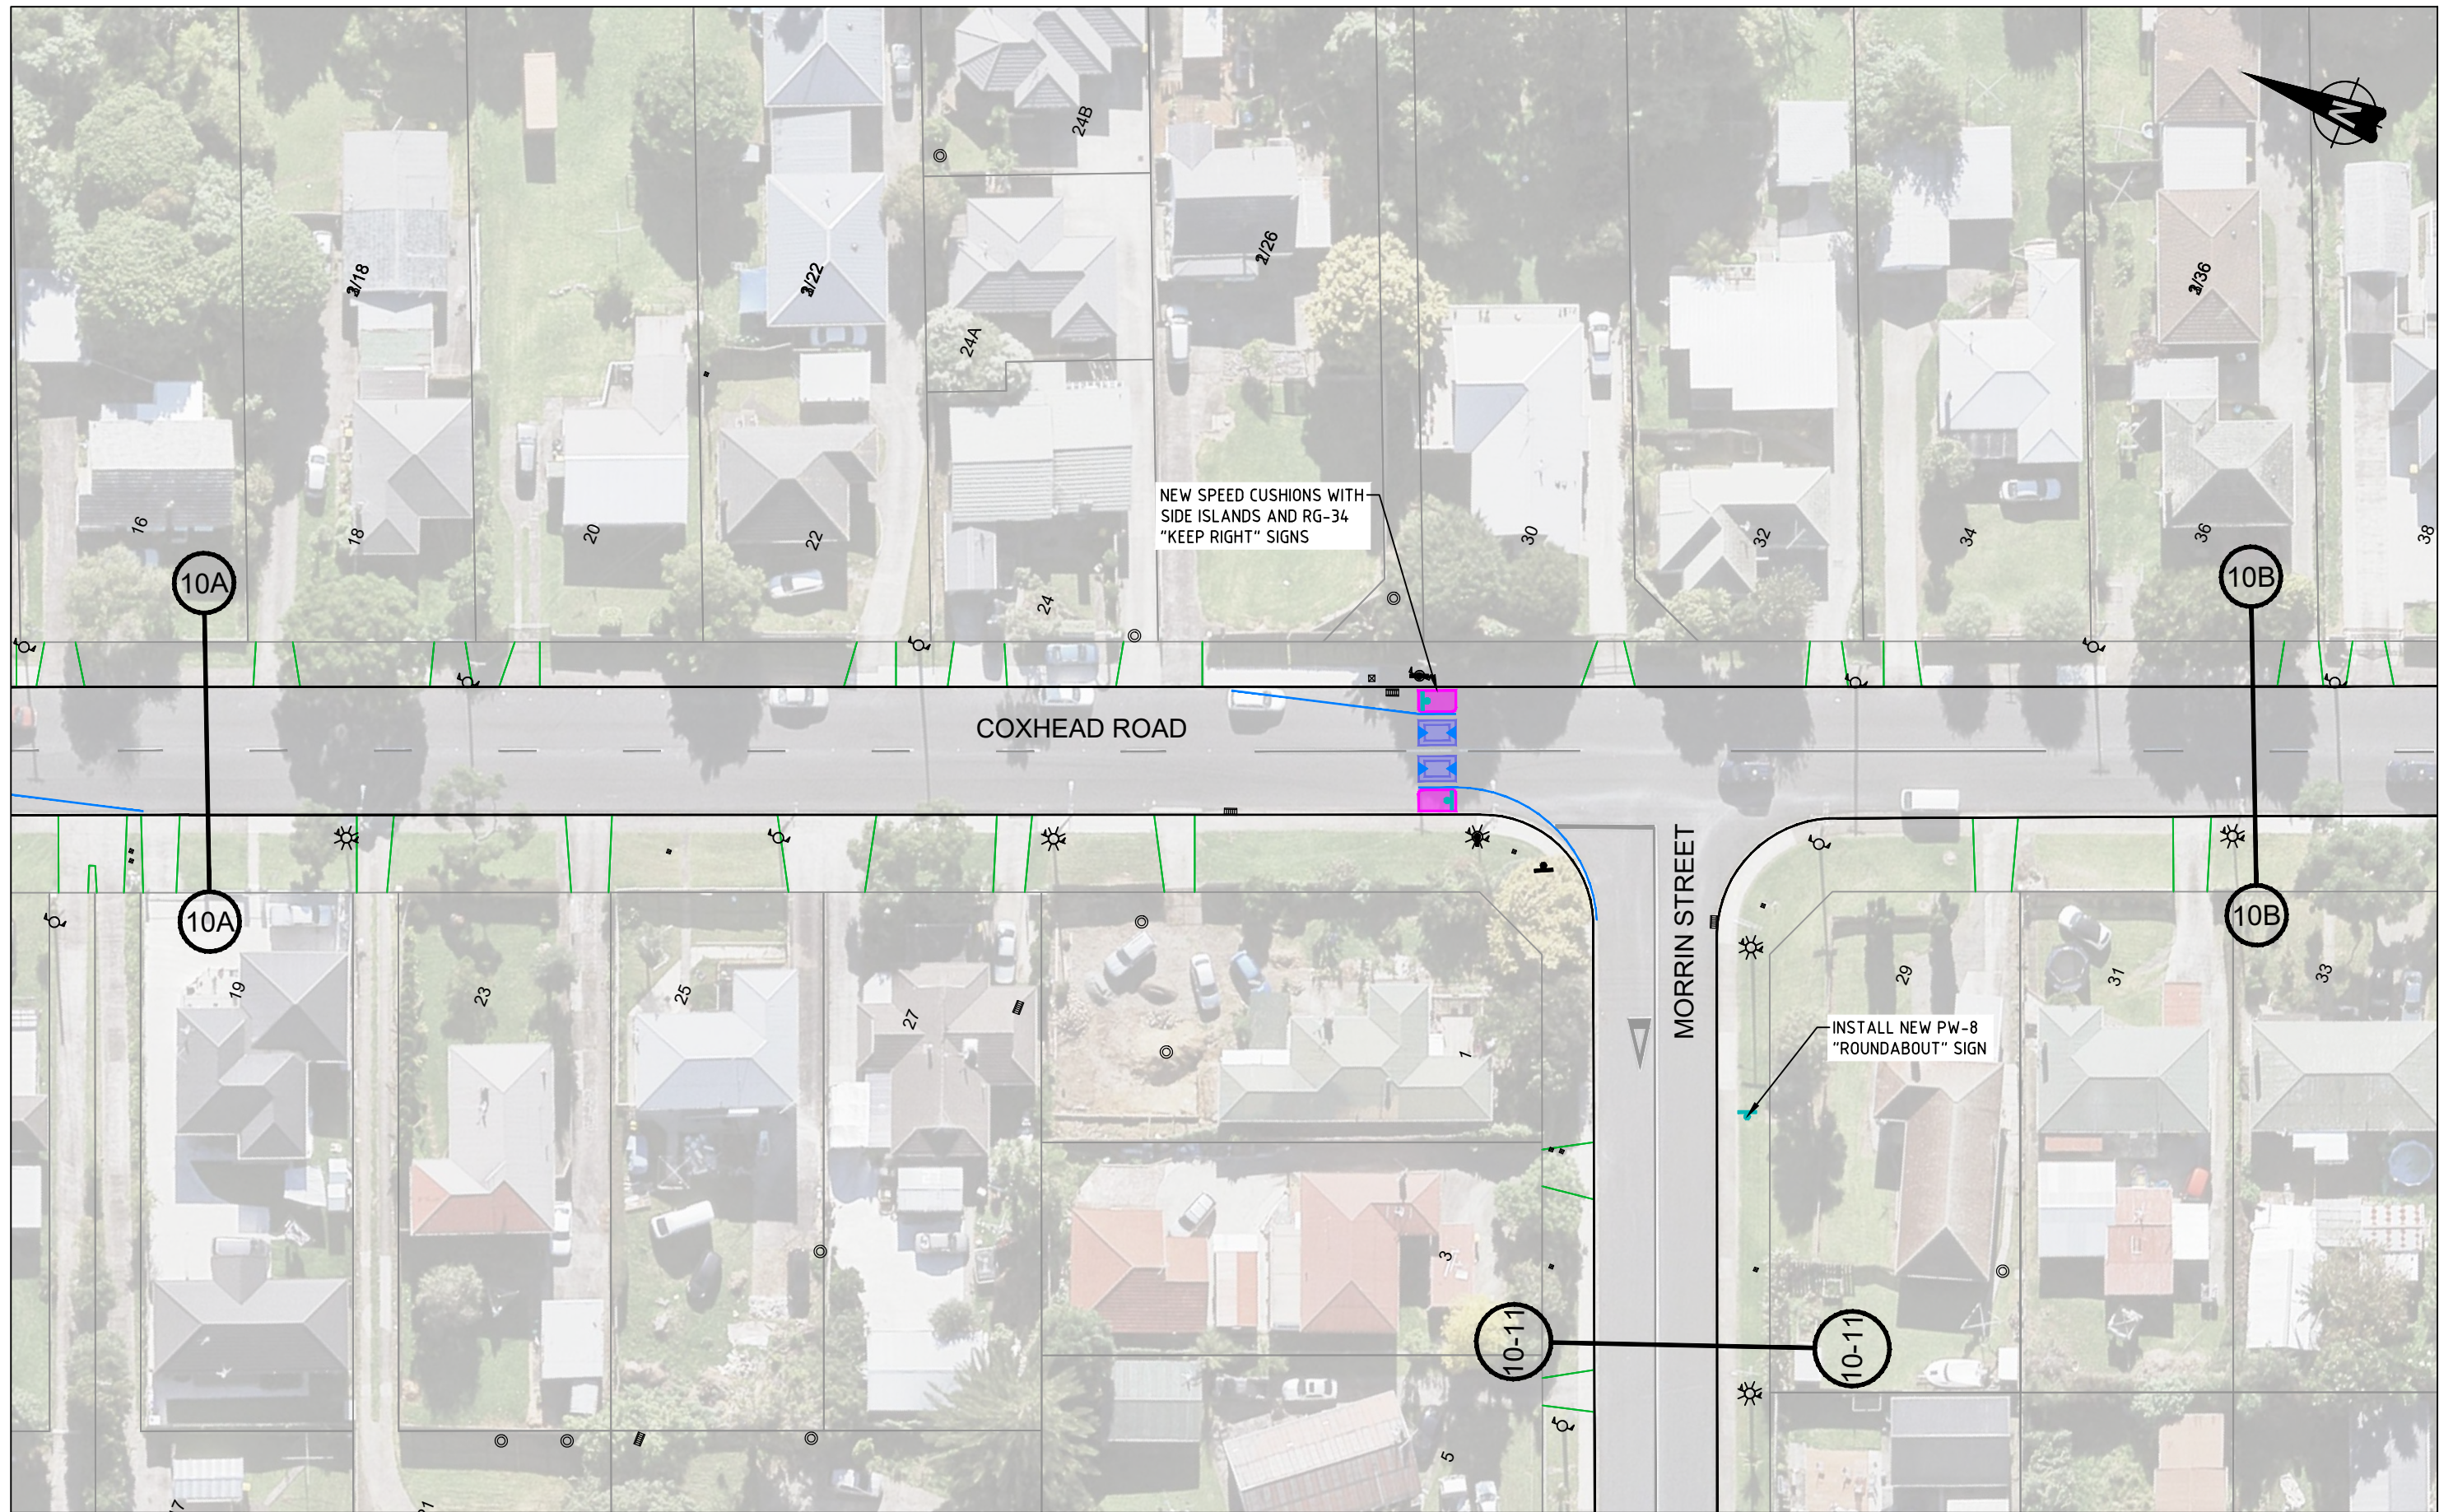

CONSULTATION PLAN

No	Revision	Note	Drawn	Checked	Approved	Date
B	SECOND ISSUE		DS	SL	SC	10/21
A	FIRST ISSUE		DS	SL	SC	06/20



BY:


TRAFFIC ENGINEERING SOLUTIONS LIMITED

Traffic Engineering Solutions Limited
 PO Box 7237, Wellesley Street, Auckland 1036
 P: 0800 837 583, E: info@tes.net.nz



Drawn	DS	Designed	SL
Drafting Check	SL	Design Check	SC
Approved			
Date	12/10/2021		
Scale	1:500 @ A3 SIZE		

Client **AUCKLAND TRANSPORT**
 Project **MANUREWA RSM COXHEAD QUADRANT COXHEAD ROAD CONSULTATION PLAN**
 Original Size **A3** Project No: **T20115** Drawing No: **R1-1002** Rev: **B**

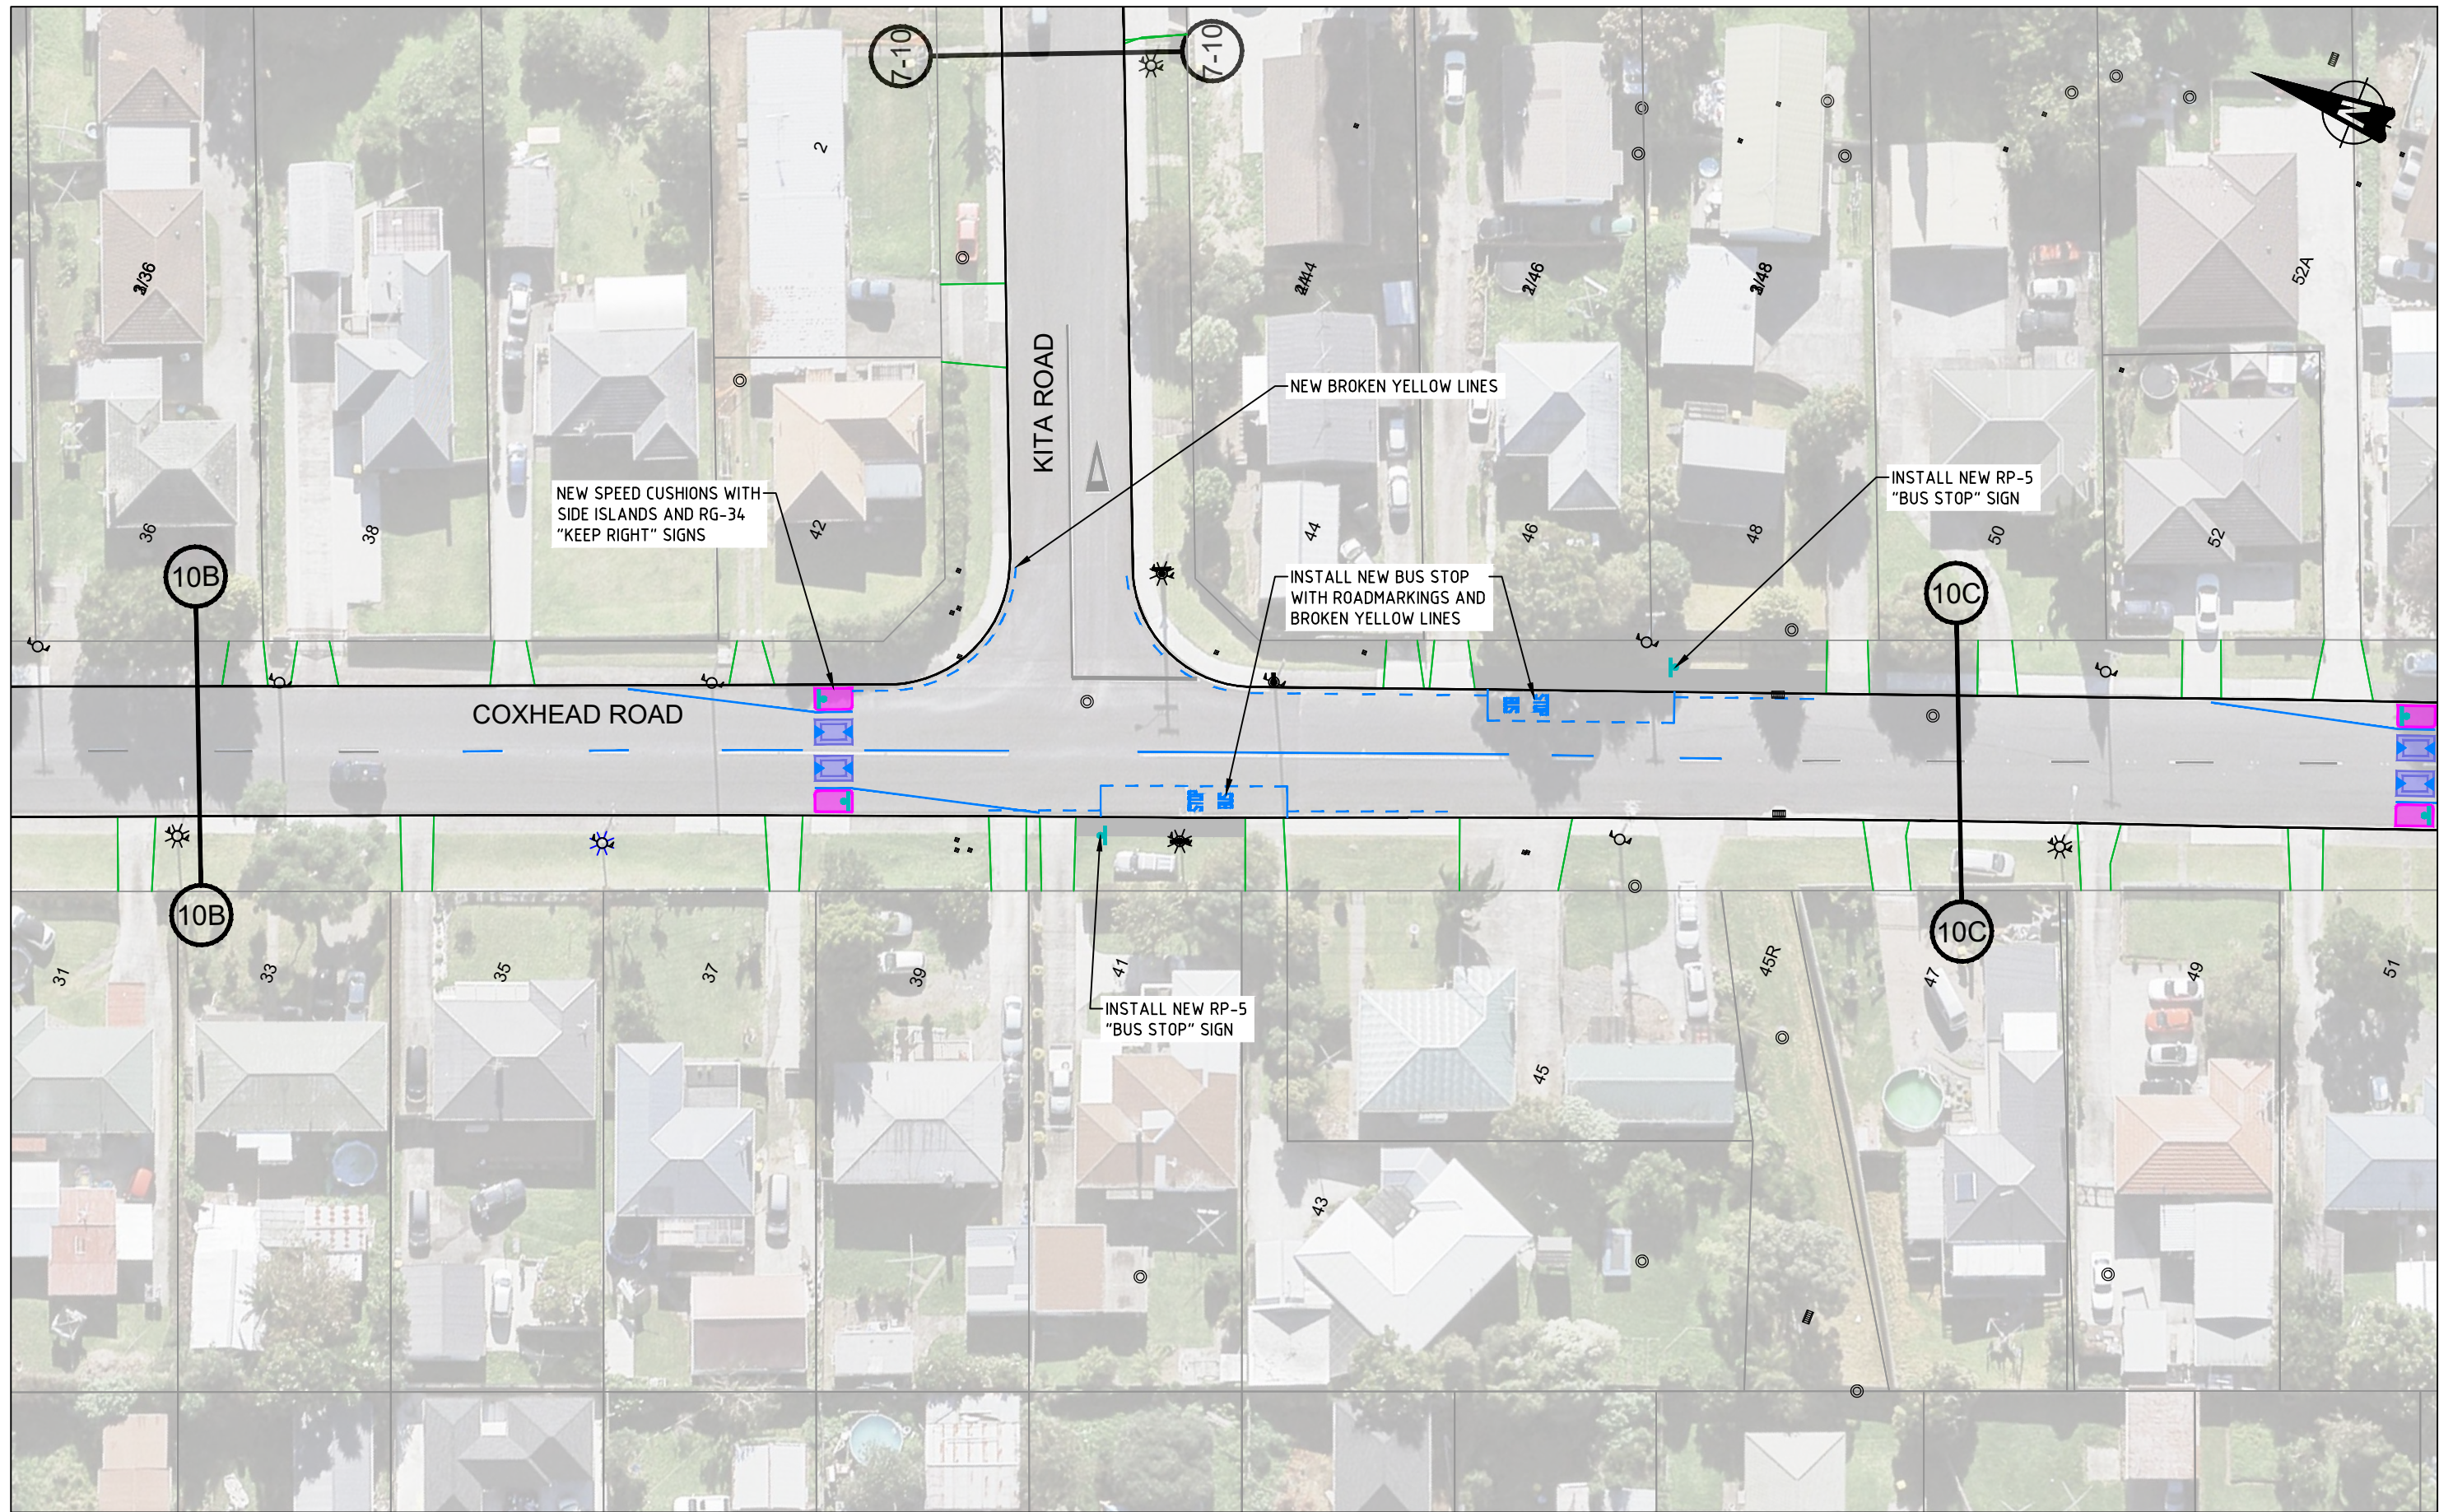

CONSULTATION PLAN

No	Revision	Note	Drawn	Checked	Approved	Date
B	SECOND ISSUE		DS	SL	SC	10/21
A	FIRST ISSUE		DS	SL	SC	06/20

FOR:




An Auckland Council Organisation

BY:




TRAFFIC ENGINEERING SOLUTIONS LIMITED
 Traffic Engineering Solutions Limited
 PO Box 7237, Wellesley Street, Auckland 1036
 P: 0800 837 583, E: info@tes.net.nz



Drawn	DS	Designed	SL
Drafting Check	SL	Design Check	SC
Approved			
Date	12/10/2021		
Scale	1:500 @ A3 SIZE		

Client **AUCKLAND TRANSPORT**
 Project **MANUREWA RSM COXHEAD QUADRANT COXHEAD ROAD CONSULTATION PLAN**
 Original Size **A3** Project No: **T20115** Drawing No: **R1-1003** Rev: **B**

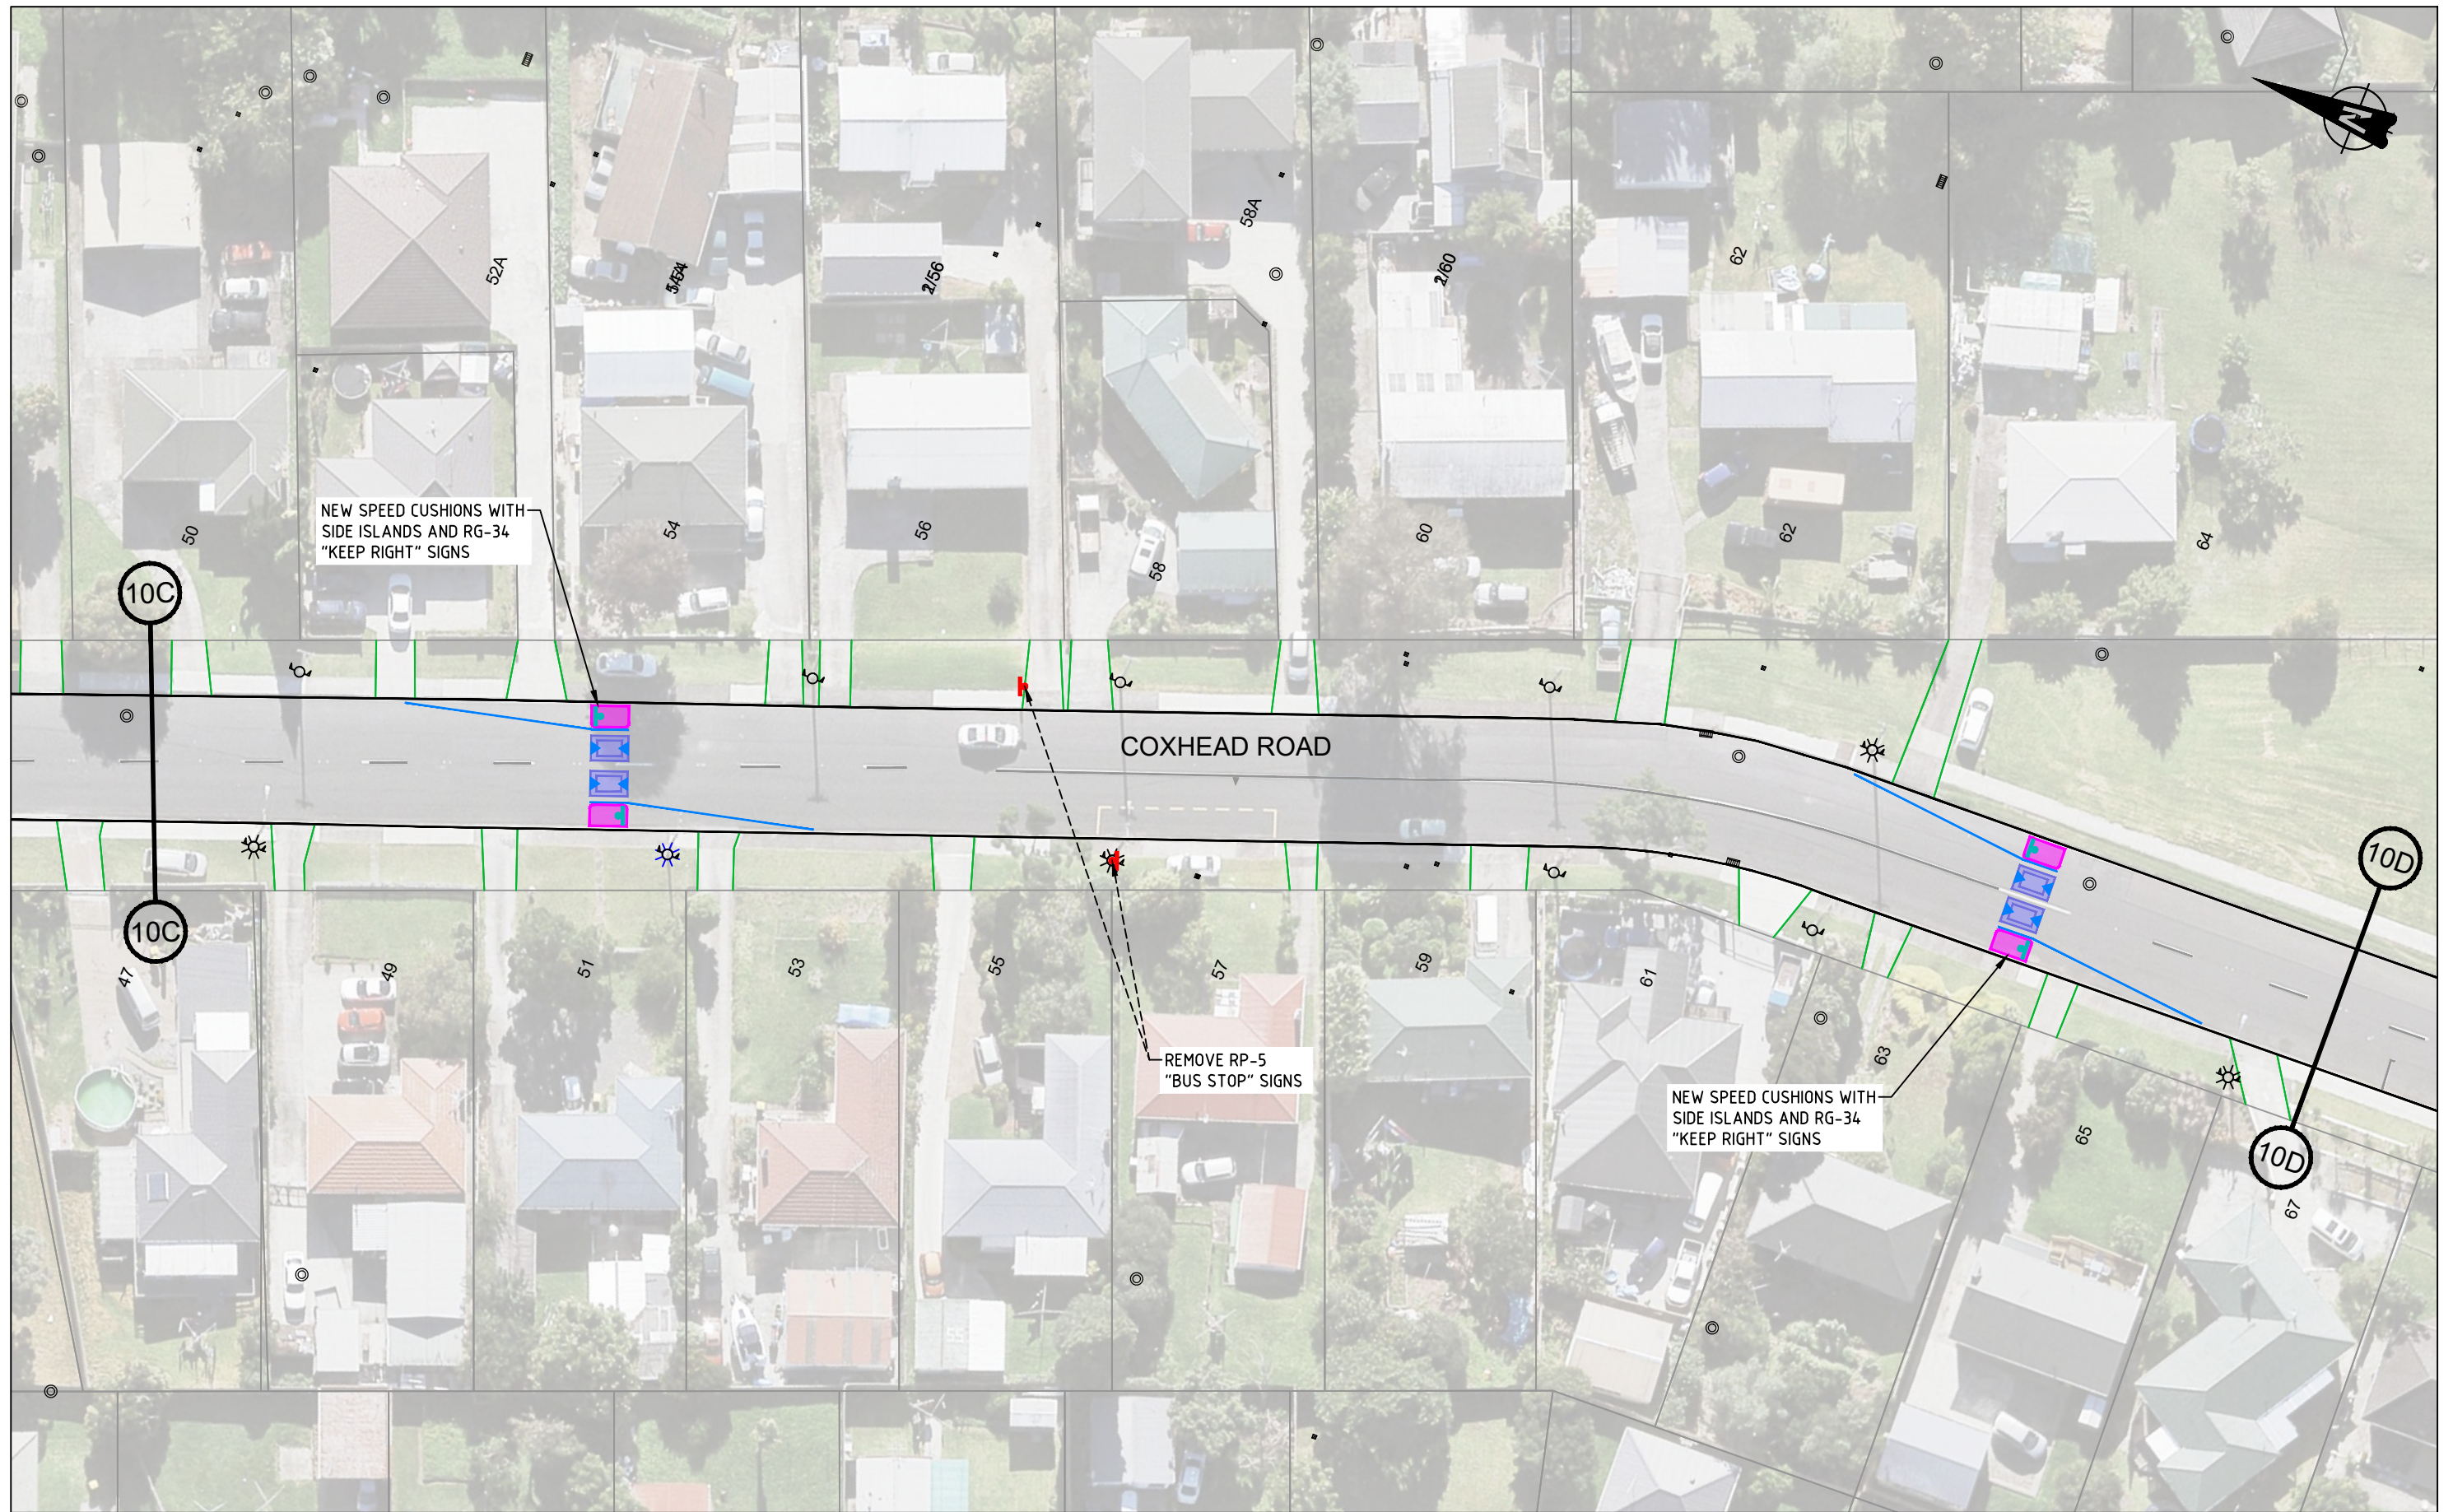

CONSULTATION PLAN

No	Revision	Note	Drawn	Checked	Approved	Date
B	SECOND ISSUE		DS	SL	SC	10/21
A	FIRST ISSUE		DS	SL	SC	06/20




BY:

Traffic Engineering Solutions Limited
 PO Box 7237, Wellesley Street, Auckland 1036
 P: 0800 837 583, E: info@tes.net.nz



Drawn	DS	Designed	SL
Drafting Check	SL	Design Check	SC
Approved			
Date	12/10/2021		
Scale	1:500 @ A3 SIZE		

Client **AUCKLAND TRANSPORT**
 Project **MANUREWA RSM COXHEAD QUADRANT COXHEAD ROAD CONSULTATION PLAN**
 Original Size **A3** Project No: **T20115** Drawing No: **R1-1004** Rev: **B**

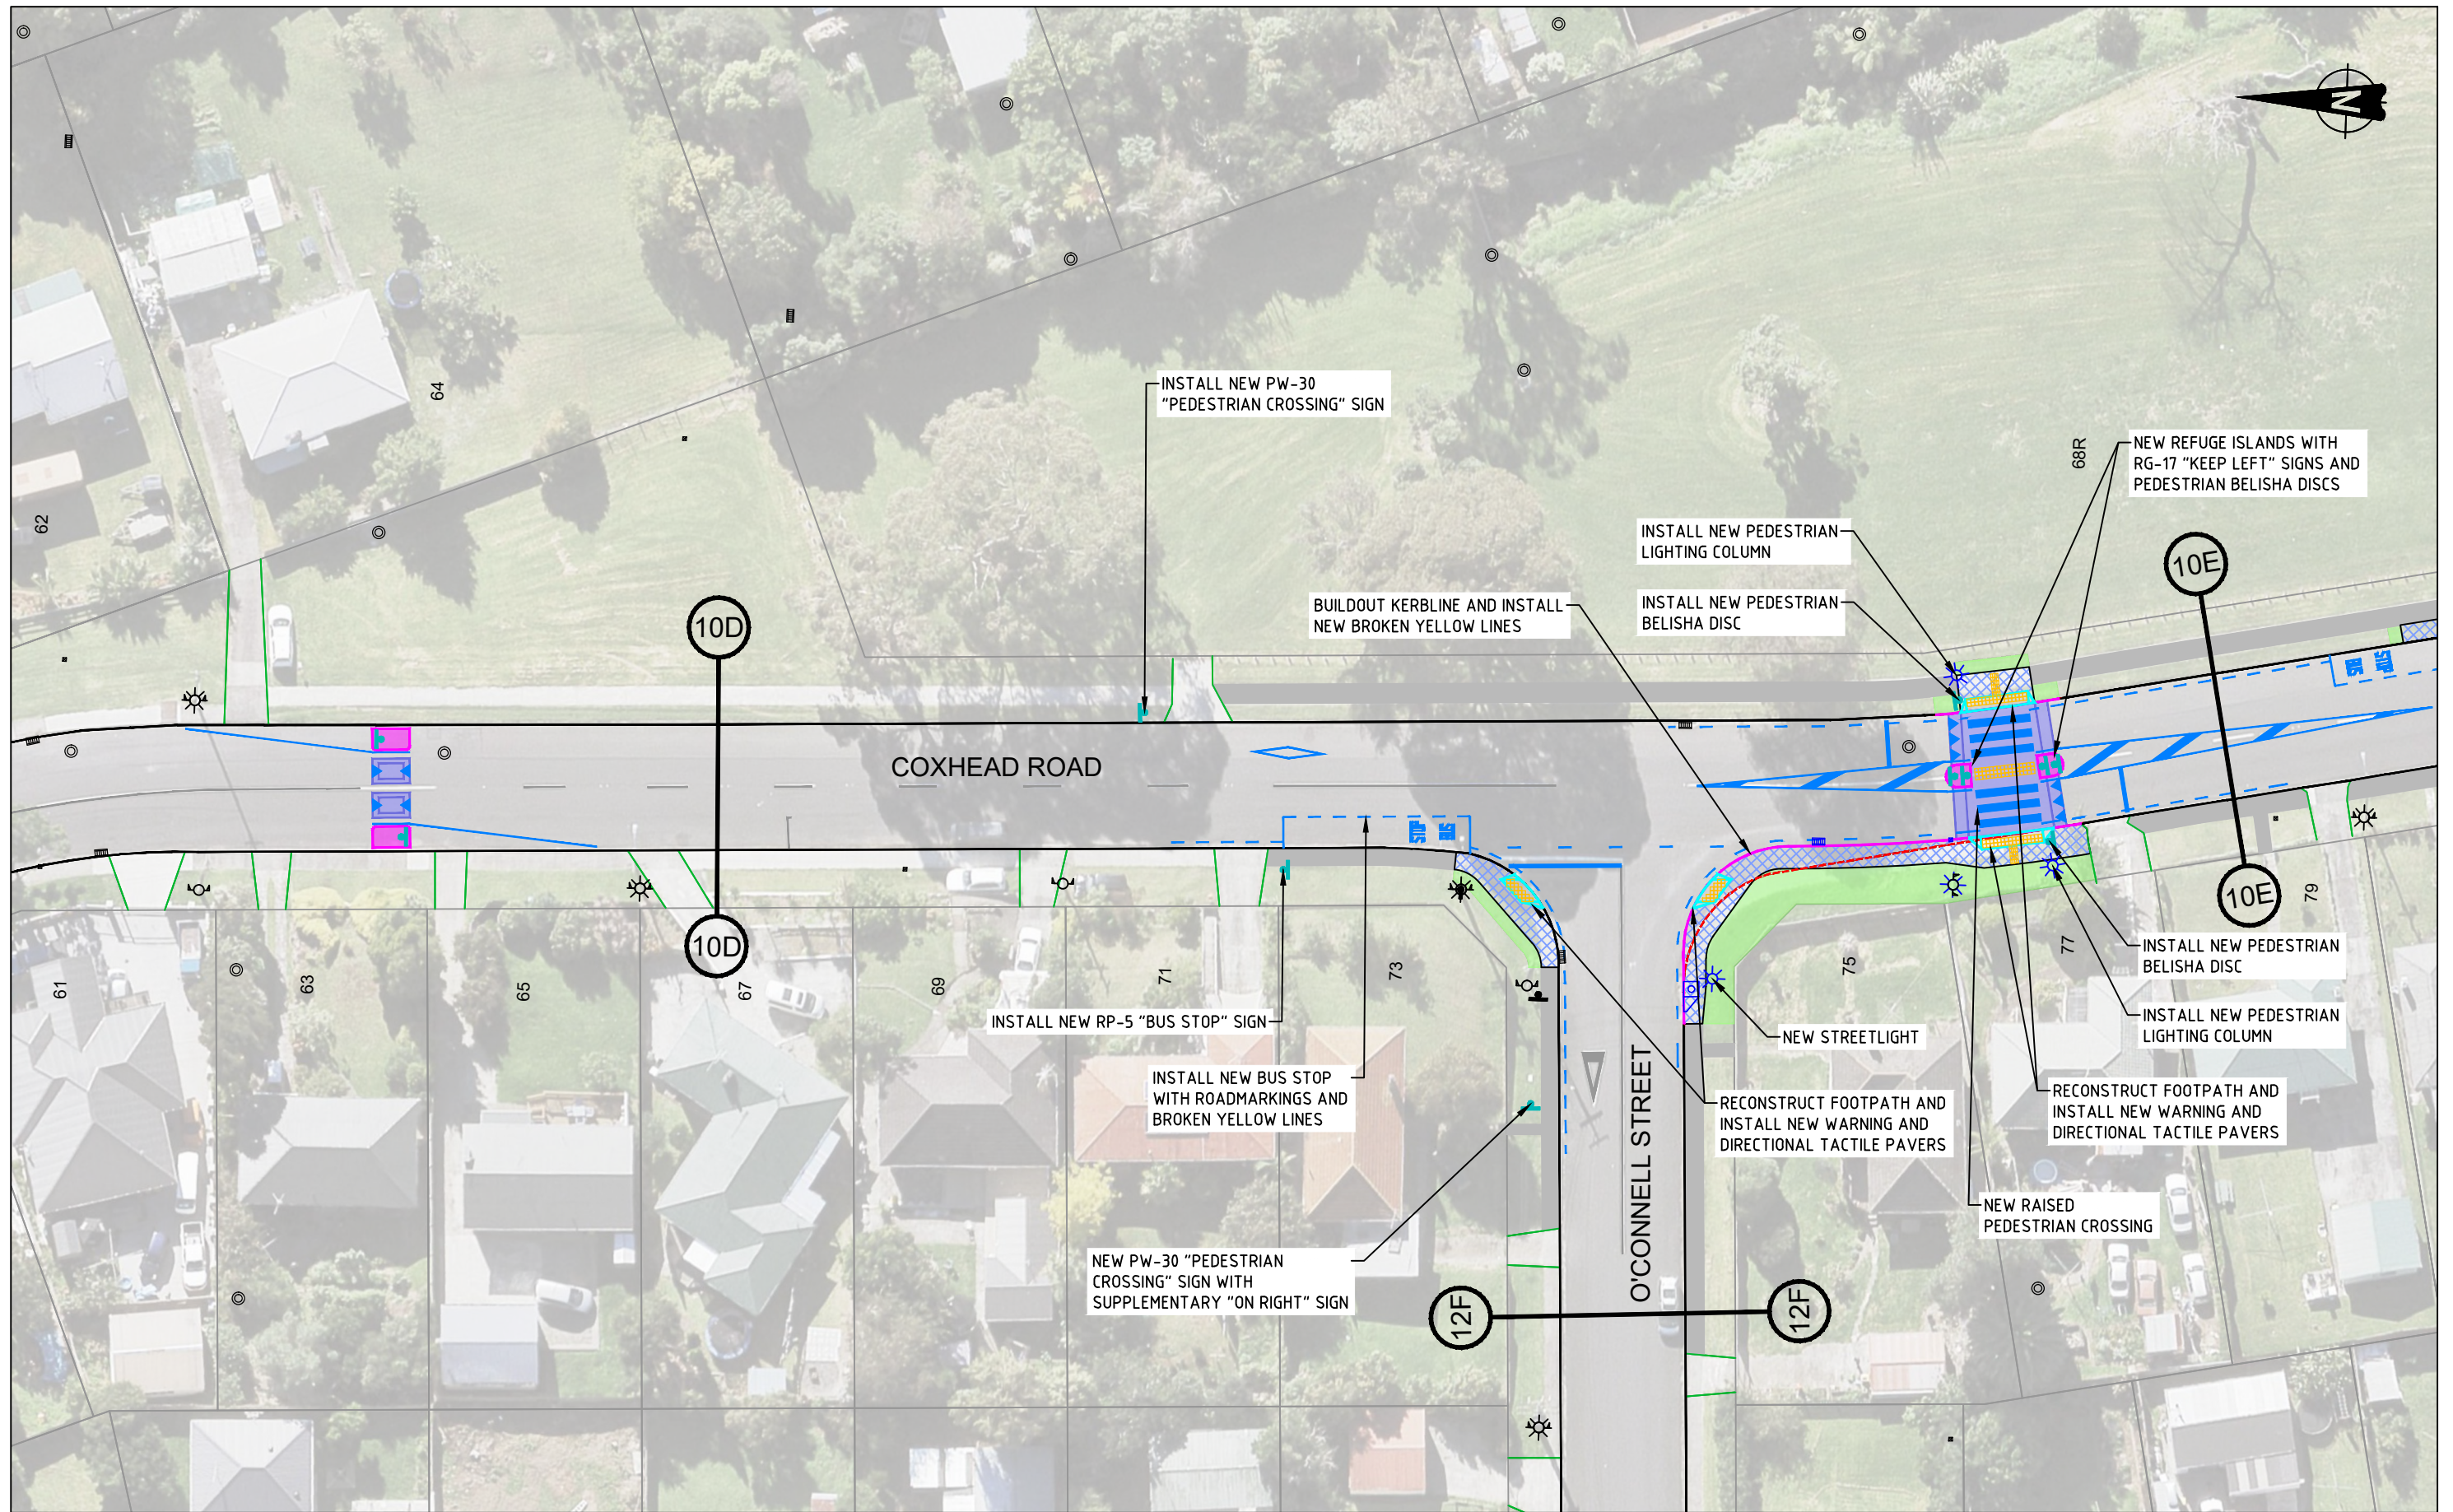

CONSULTATION PLAN

No	Revision	Note: * indicates signatures on original issue of drawing or last revision of drawing	Drawn	Checked	Approved	Date
B	SECOND ISSUE		DS	SL	SC	10/21
A	FIRST ISSUE		DS	SL	SC	06/20

FOR:




An Auckland Council Organisation

BY:




TRAFFIC ENGINEERING SOLUTIONS LIMITED
 Traffic Engineering Solutions Limited
 PO Box 7237, Wellesley Street, Auckland 1036
 P: 0800 837 583, E: info@tes.net.nz



Drawn	DS	Designed	SL
Drafting Check	SL	Design Check	SC
Approved			
Date	12/10/2021		
Scale	1:250 @ A3 SIZE		

Client **AUCKLAND TRANSPORT**
 Project **MANUREWA RSM COXHEAD QUADRANT COXHEAD ROAD CONSULTATION PLAN**
 Original Size **A3** Project No: **T20115** Drawing No: **R1-1005** Rev: **B**

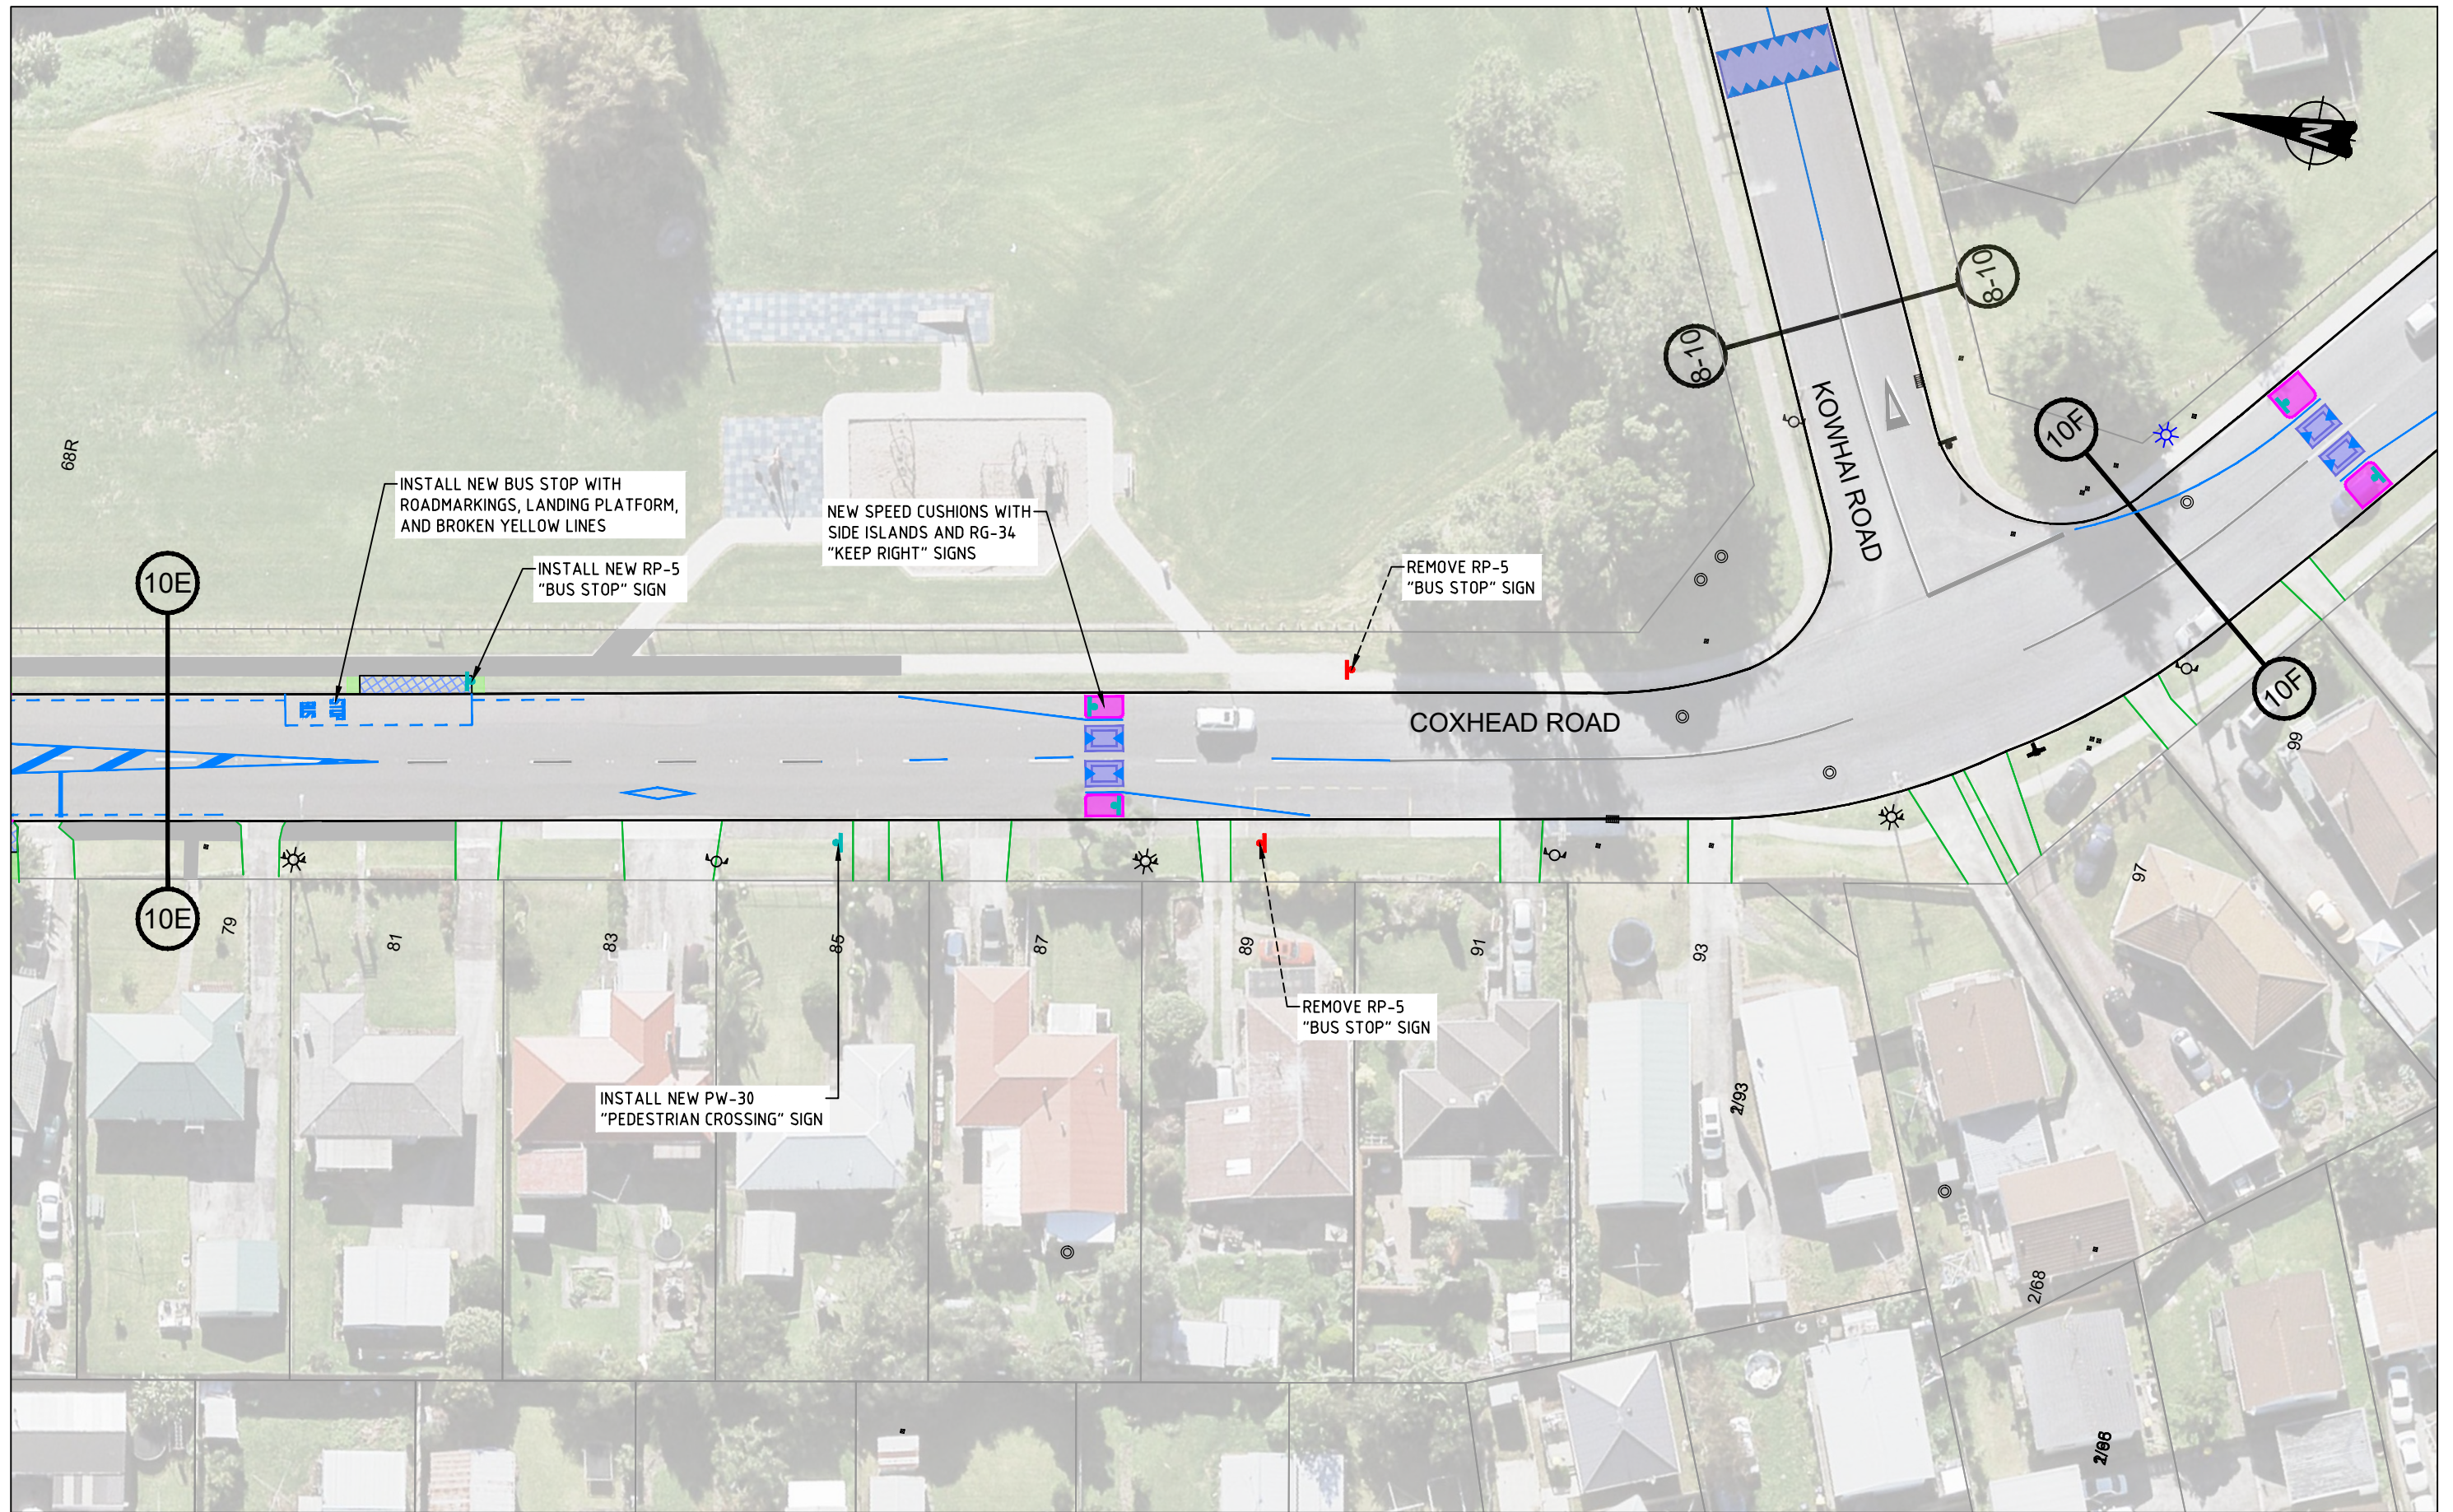

CONSULTATION PLAN

No	Revision	Note: * indicates signatures on original issue of drawing or last revision of drawing	Drawn	Checked	Approved	Date
B	SECOND ISSUE		DS	SL	SC	10/21
A	FIRST ISSUE		DS	SL	SC	06/20




BY: **TRAFFIC ENGINEERING SOLUTIONS LIMITED**
 Traffic Engineering Solutions Limited
 PO Box 7237, Wellesley Street, Auckland 1036
 P: 0800 837 583, E: info@tes.net.nz



Drawn	DS	Designed	SL
Drafting Check	SL	Design Check	SC
Approved			
Date	12/10/2021		
Scale	1:500 @ A3 SIZE		

Client **AUCKLAND TRANSPORT**
 Project **MANUREWA RSM COXHEAD QUADRANT COXHEAD ROAD CONSULTATION PLAN**
 Original Size **A3** Project No: **T20115** Drawing No: **R1-1006** Rev: **B**

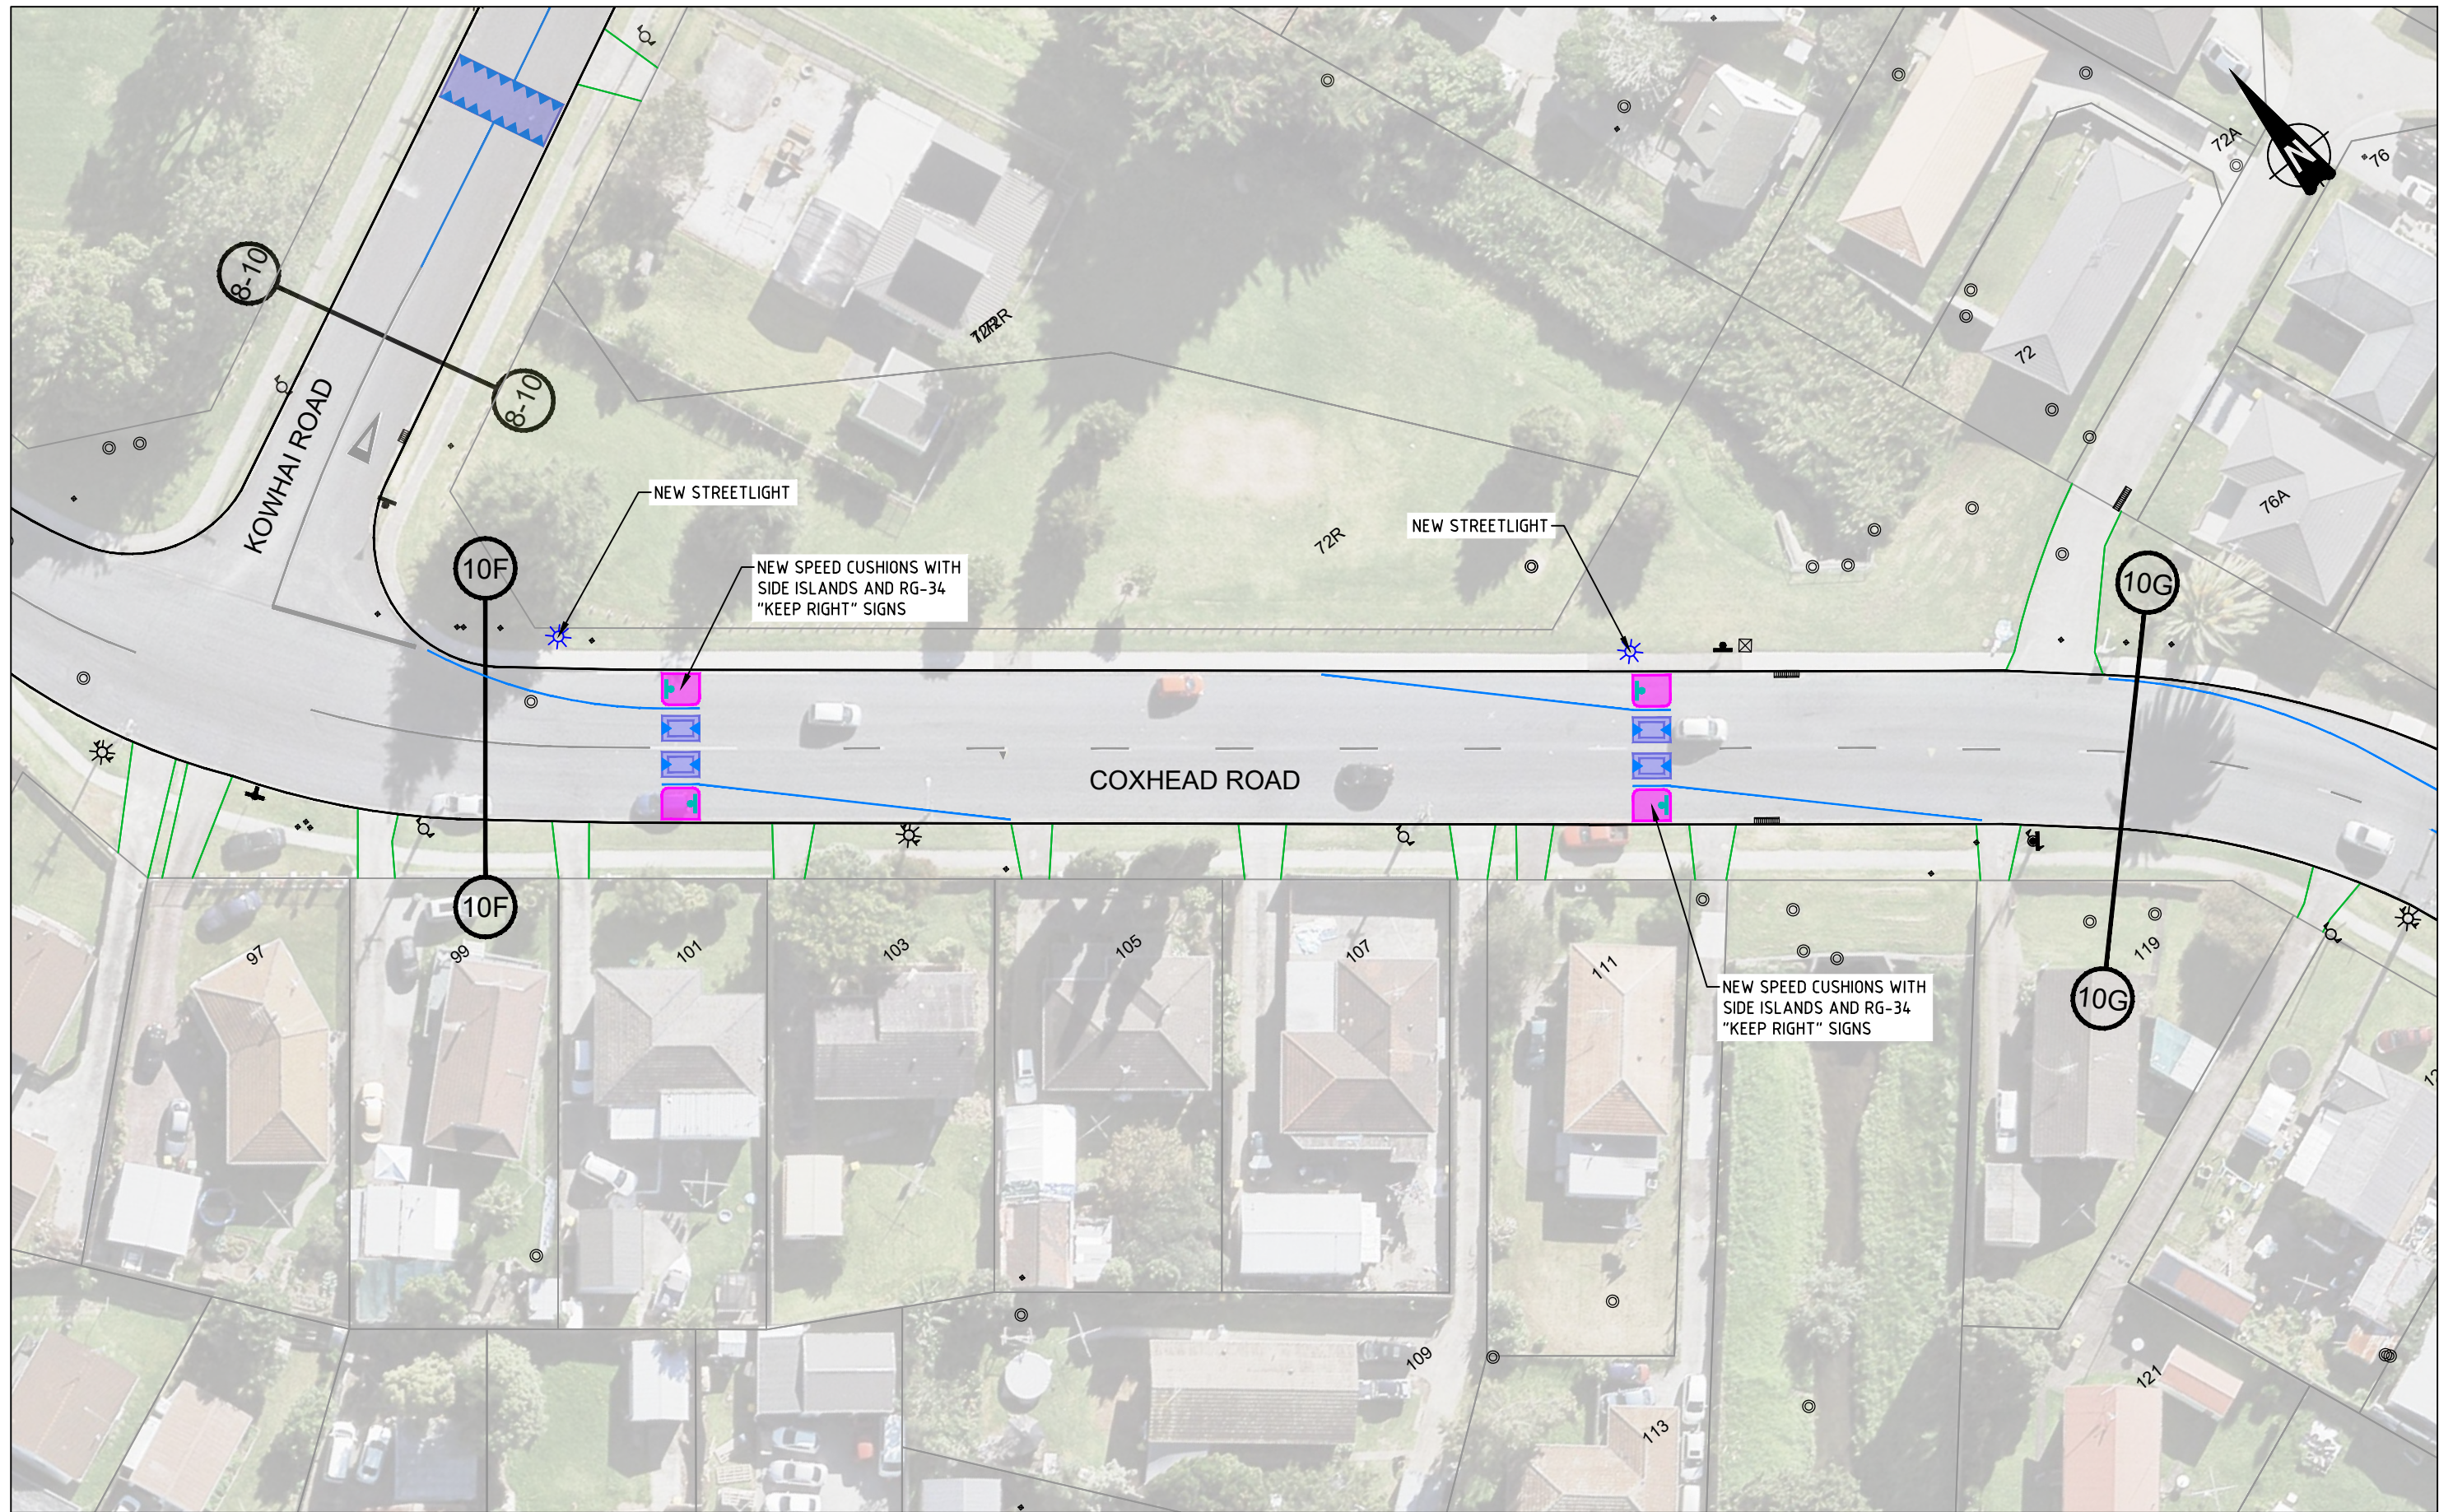

CONSULTATION PLAN

No	Revision	Note: * indicates signatures on original issue of drawing or last revision of drawing	Drawn	Checked	Approved	Date
B	SECOND ISSUE		DS	SL	SC	10/21
A	FIRST ISSUE		DS	SL	SC	06/20




BY:

TRAFFIC ENGINEERING SOLUTIONS LIMITED
 Traffic Engineering Solutions Limited
 PO Box 7237, Wellesley Street, Auckland 1036
 P: 0800 837 583, E: info@tes.net.nz



Drawn	DS	Designed	SL
Drafting Check	SL	Design Check	SC
Approved			
Date	12/10/2021		
Scale	1:500 @ A3 SIZE		

Client **AUCKLAND TRANSPORT**
 Project **MANUREWA RSM COXHEAD QUADRANT COXHEAD ROAD CONSULTATION PLAN**
 Original Size **A3** Project No: **T20115** Drawing No: **R1-1007** Rev: **B**

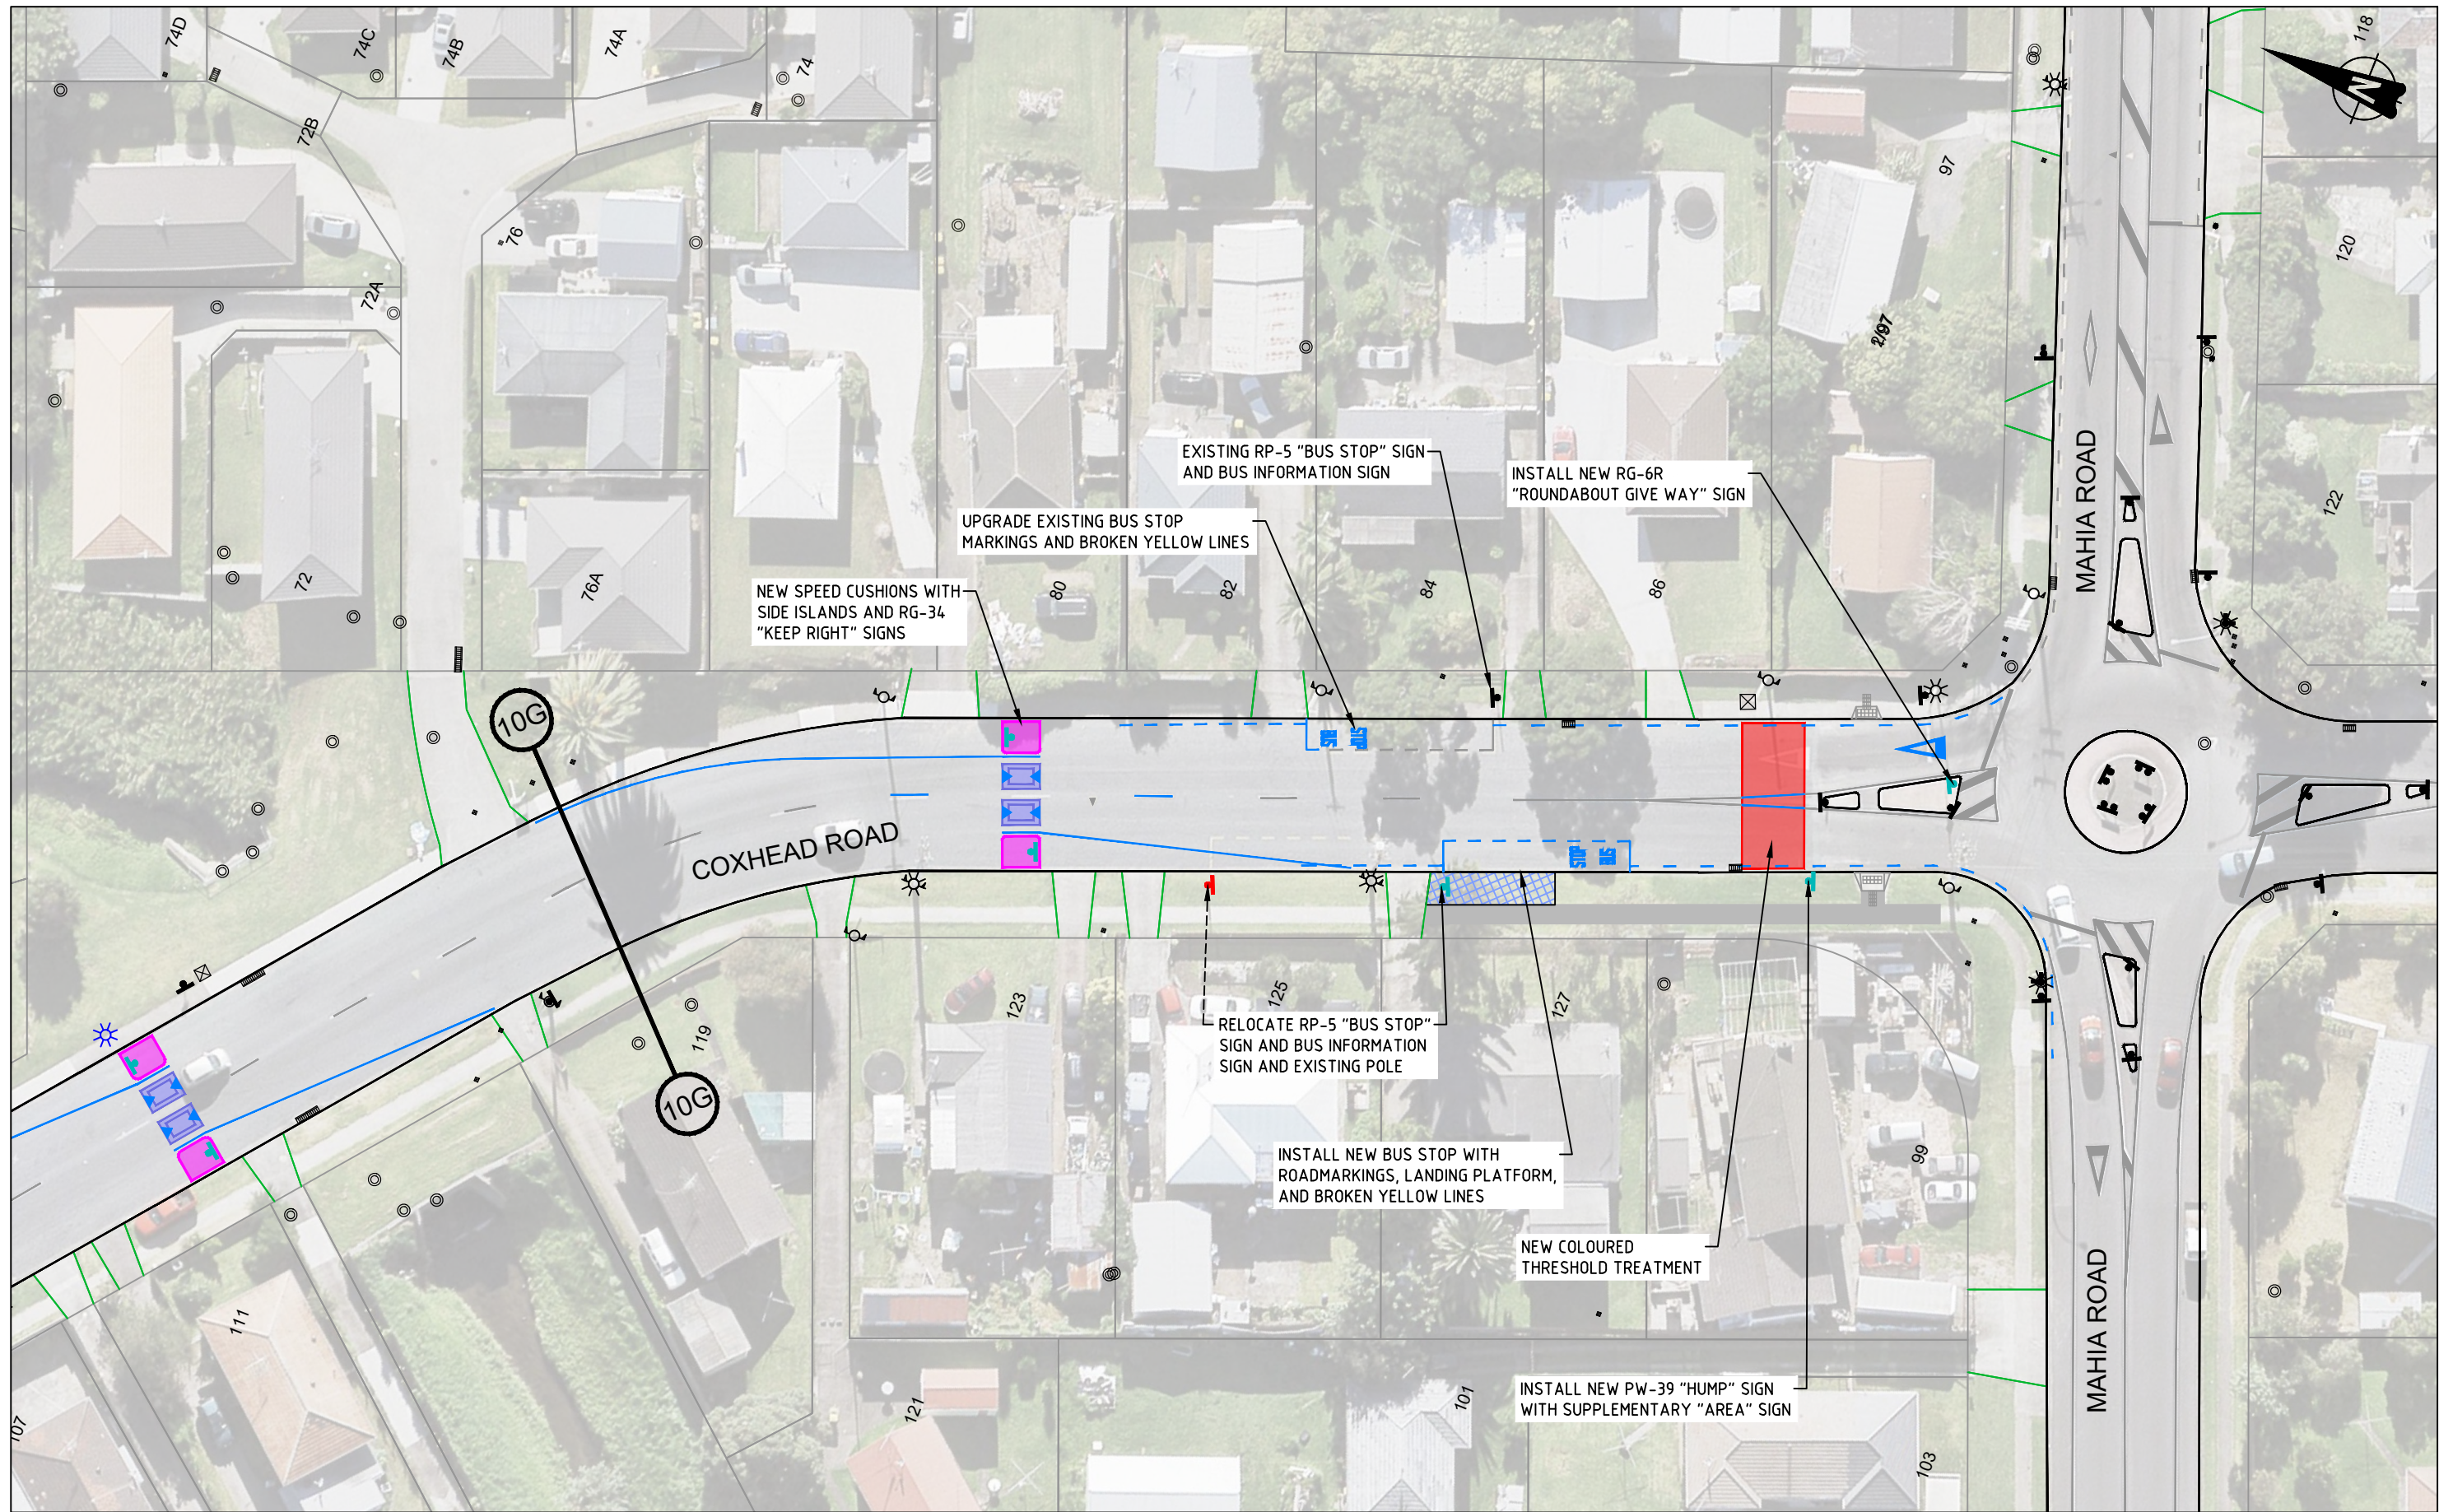

CONSULTATION PLAN

No	Revision	Note	Drawn	Checked	Approved	Date
B	SECOND ISSUE		DS	SL	SC	10/21
A	FIRST ISSUE		DS	SL	SC	06/20

FOR:




An Auckland Council Organisation

BY:




TRAFFIC ENGINEERING SOLUTIONS LIMITED
 Traffic Engineering Solutions Limited
 PO Box 7237, Wellesley Street, Auckland 1036
 P: 0800 837 583, E: info@tes.net.nz



Drawn	DS	Designed	SL
Drafting Check	SL	Design Check	SC
Approved			
Date	12/10/2021		
Scale	1:500 @ A3 SIZE		

Client **AUCKLAND TRANSPORT**
 Project **MANUREWA RSM COXHEAD QUADRANT COXHEAD ROAD CONSULTATION PLAN**
 Original Size **A3** Project No: **T20115** Drawing No: **R1-1008** Rev: **B**

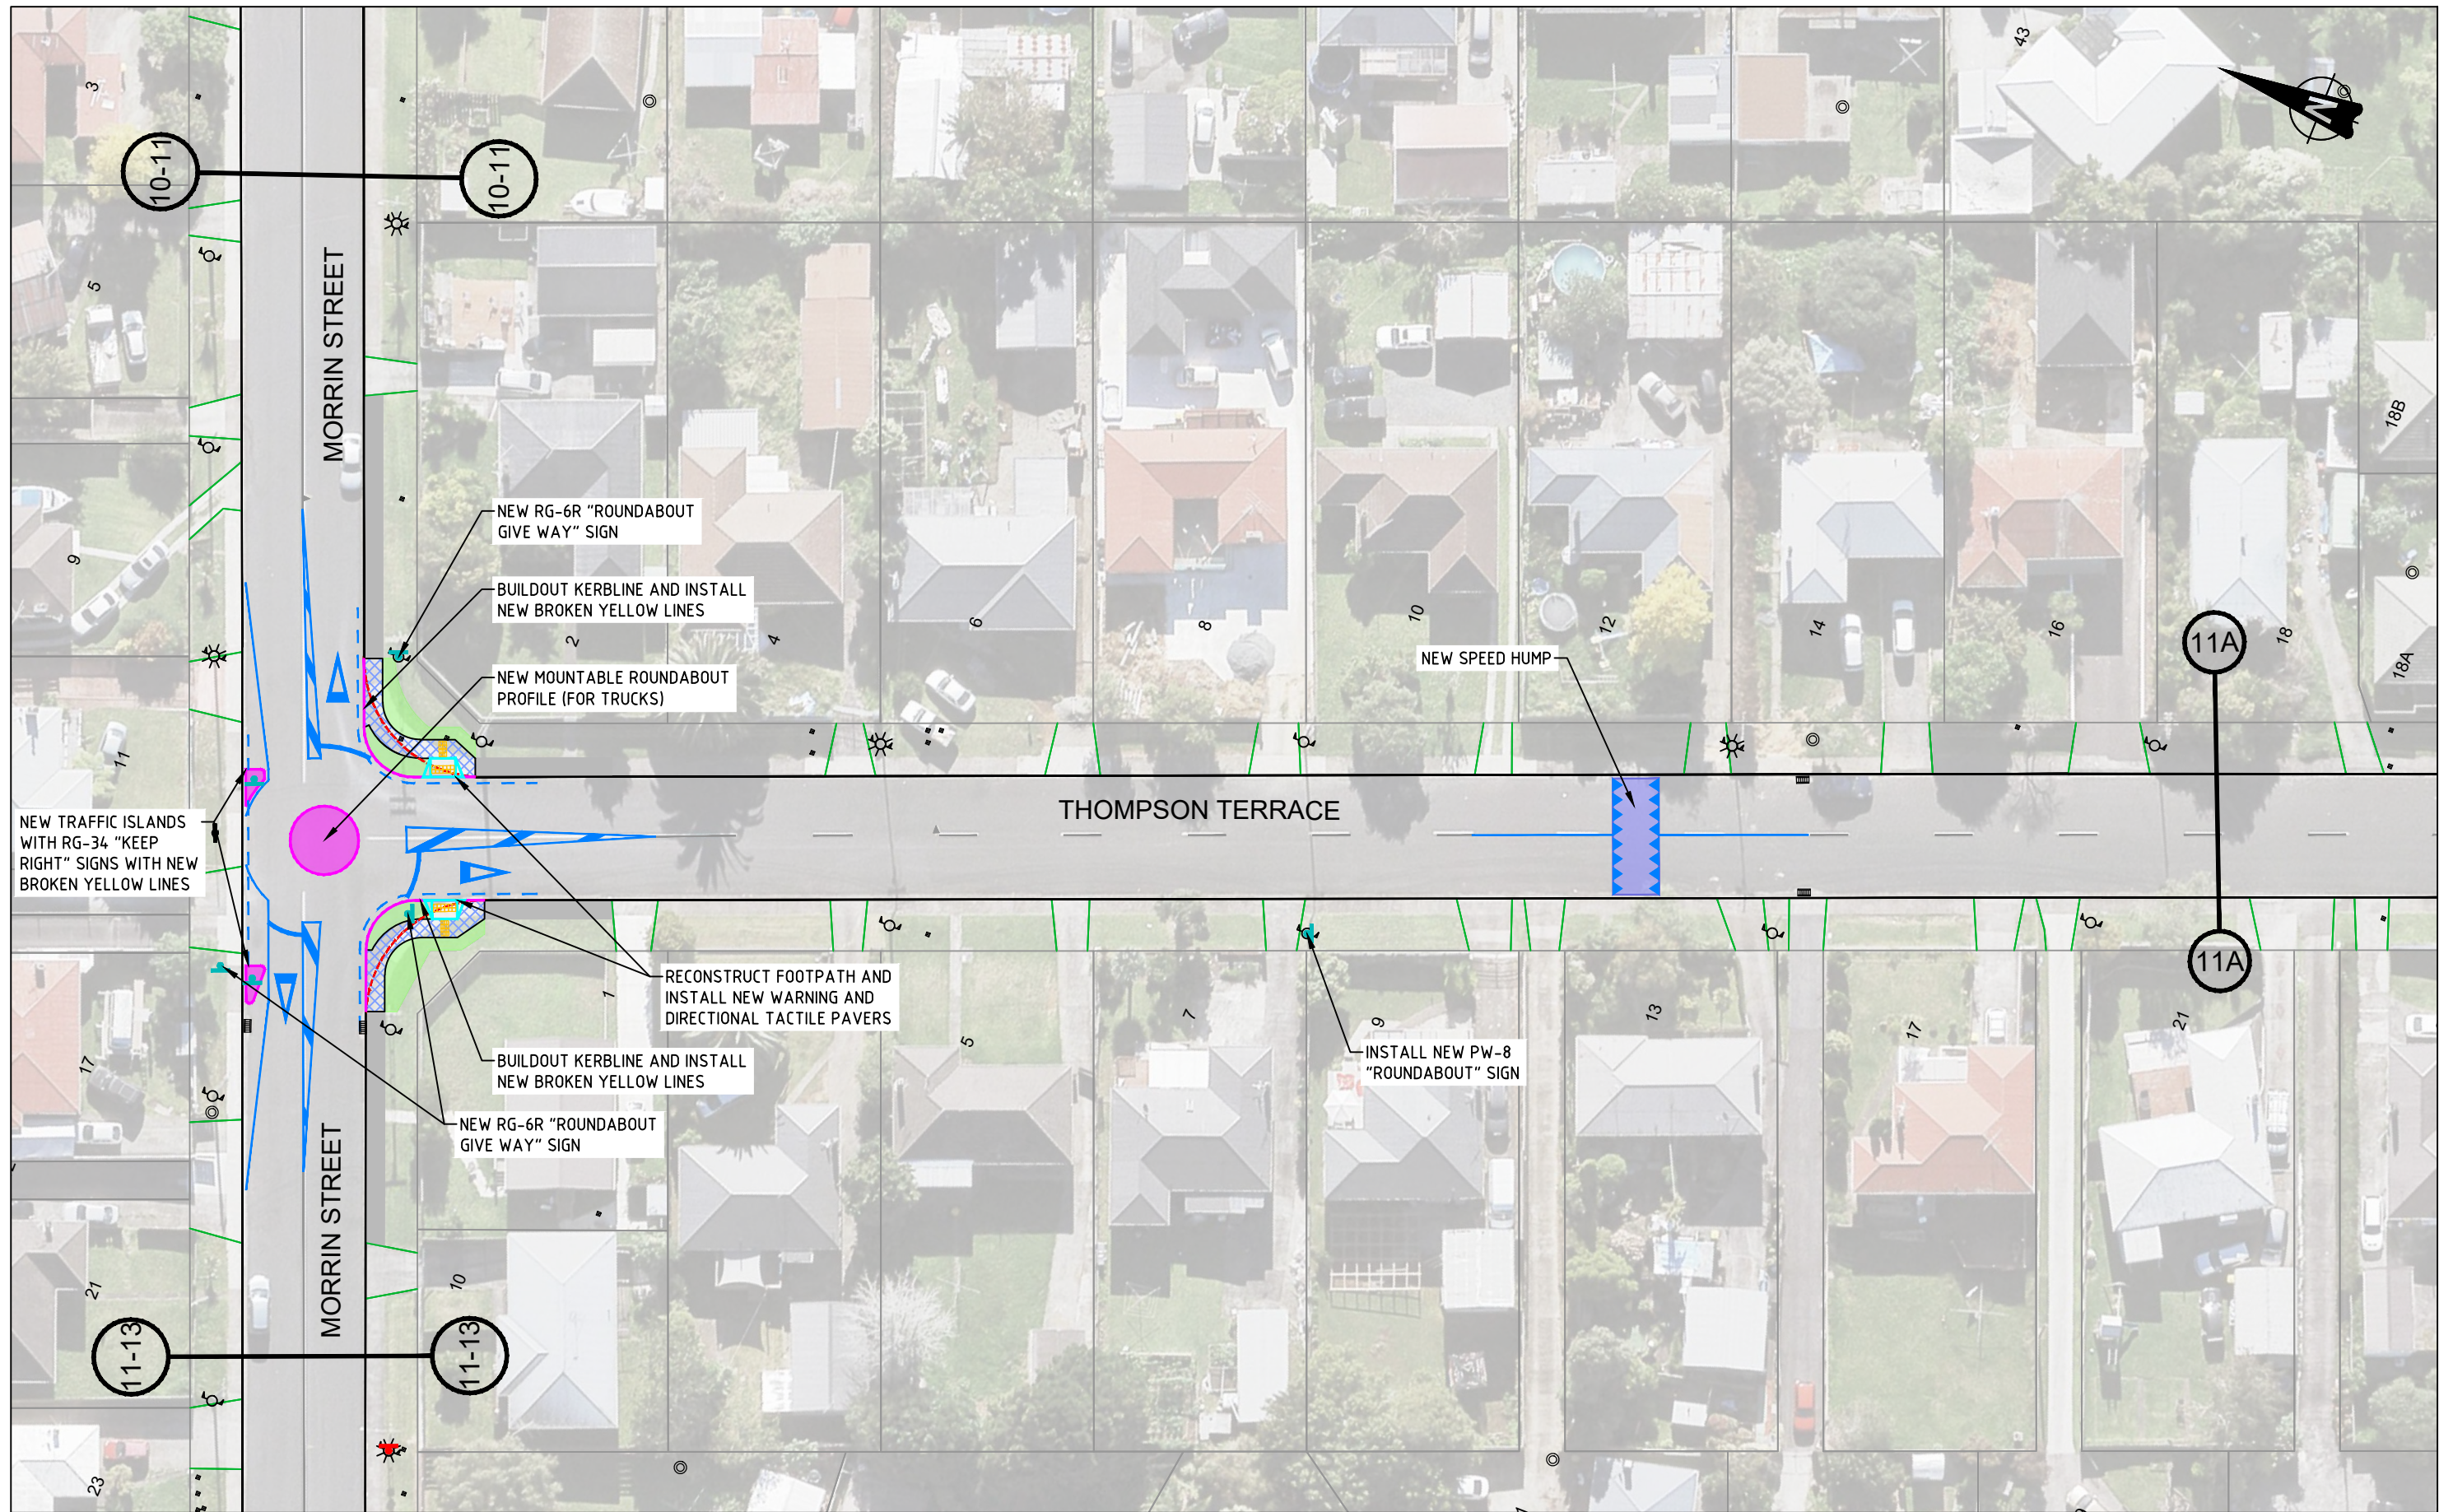

CONSULTATION PLAN

No	Revision	Note	Drawn	Checked	Approved	Date
B	SECOND ISSUE		DS	SL	SC	10/21
A	FIRST ISSUE		DS	SL	SC	06/20

FOR:




An Auckland Council Organisation

BY:




TRAFFIC ENGINEERING SOLUTIONS LIMITED
 Traffic Engineering Solutions Limited
 PO Box 7237, Wellesley Street, Auckland 1036
 P: 0800 837 583, E: info@tes.net.nz



Drawn	DS	Designed	SL
Drafting Check	SL	Design Check	SC
Approved			
Date	12/10/2021		
Scale	1:500 @ A3 SIZE		

Client **AUCKLAND TRANSPORT**
 Project **MANUREWA RSM COXHEAD QUADRANT THOMPSON TERRACE / MORRIN STREET CONSULTATION PLAN**
 Original Size **A3** Project No: **T20115** Drawing No: **R1-1101** Rev: **B**

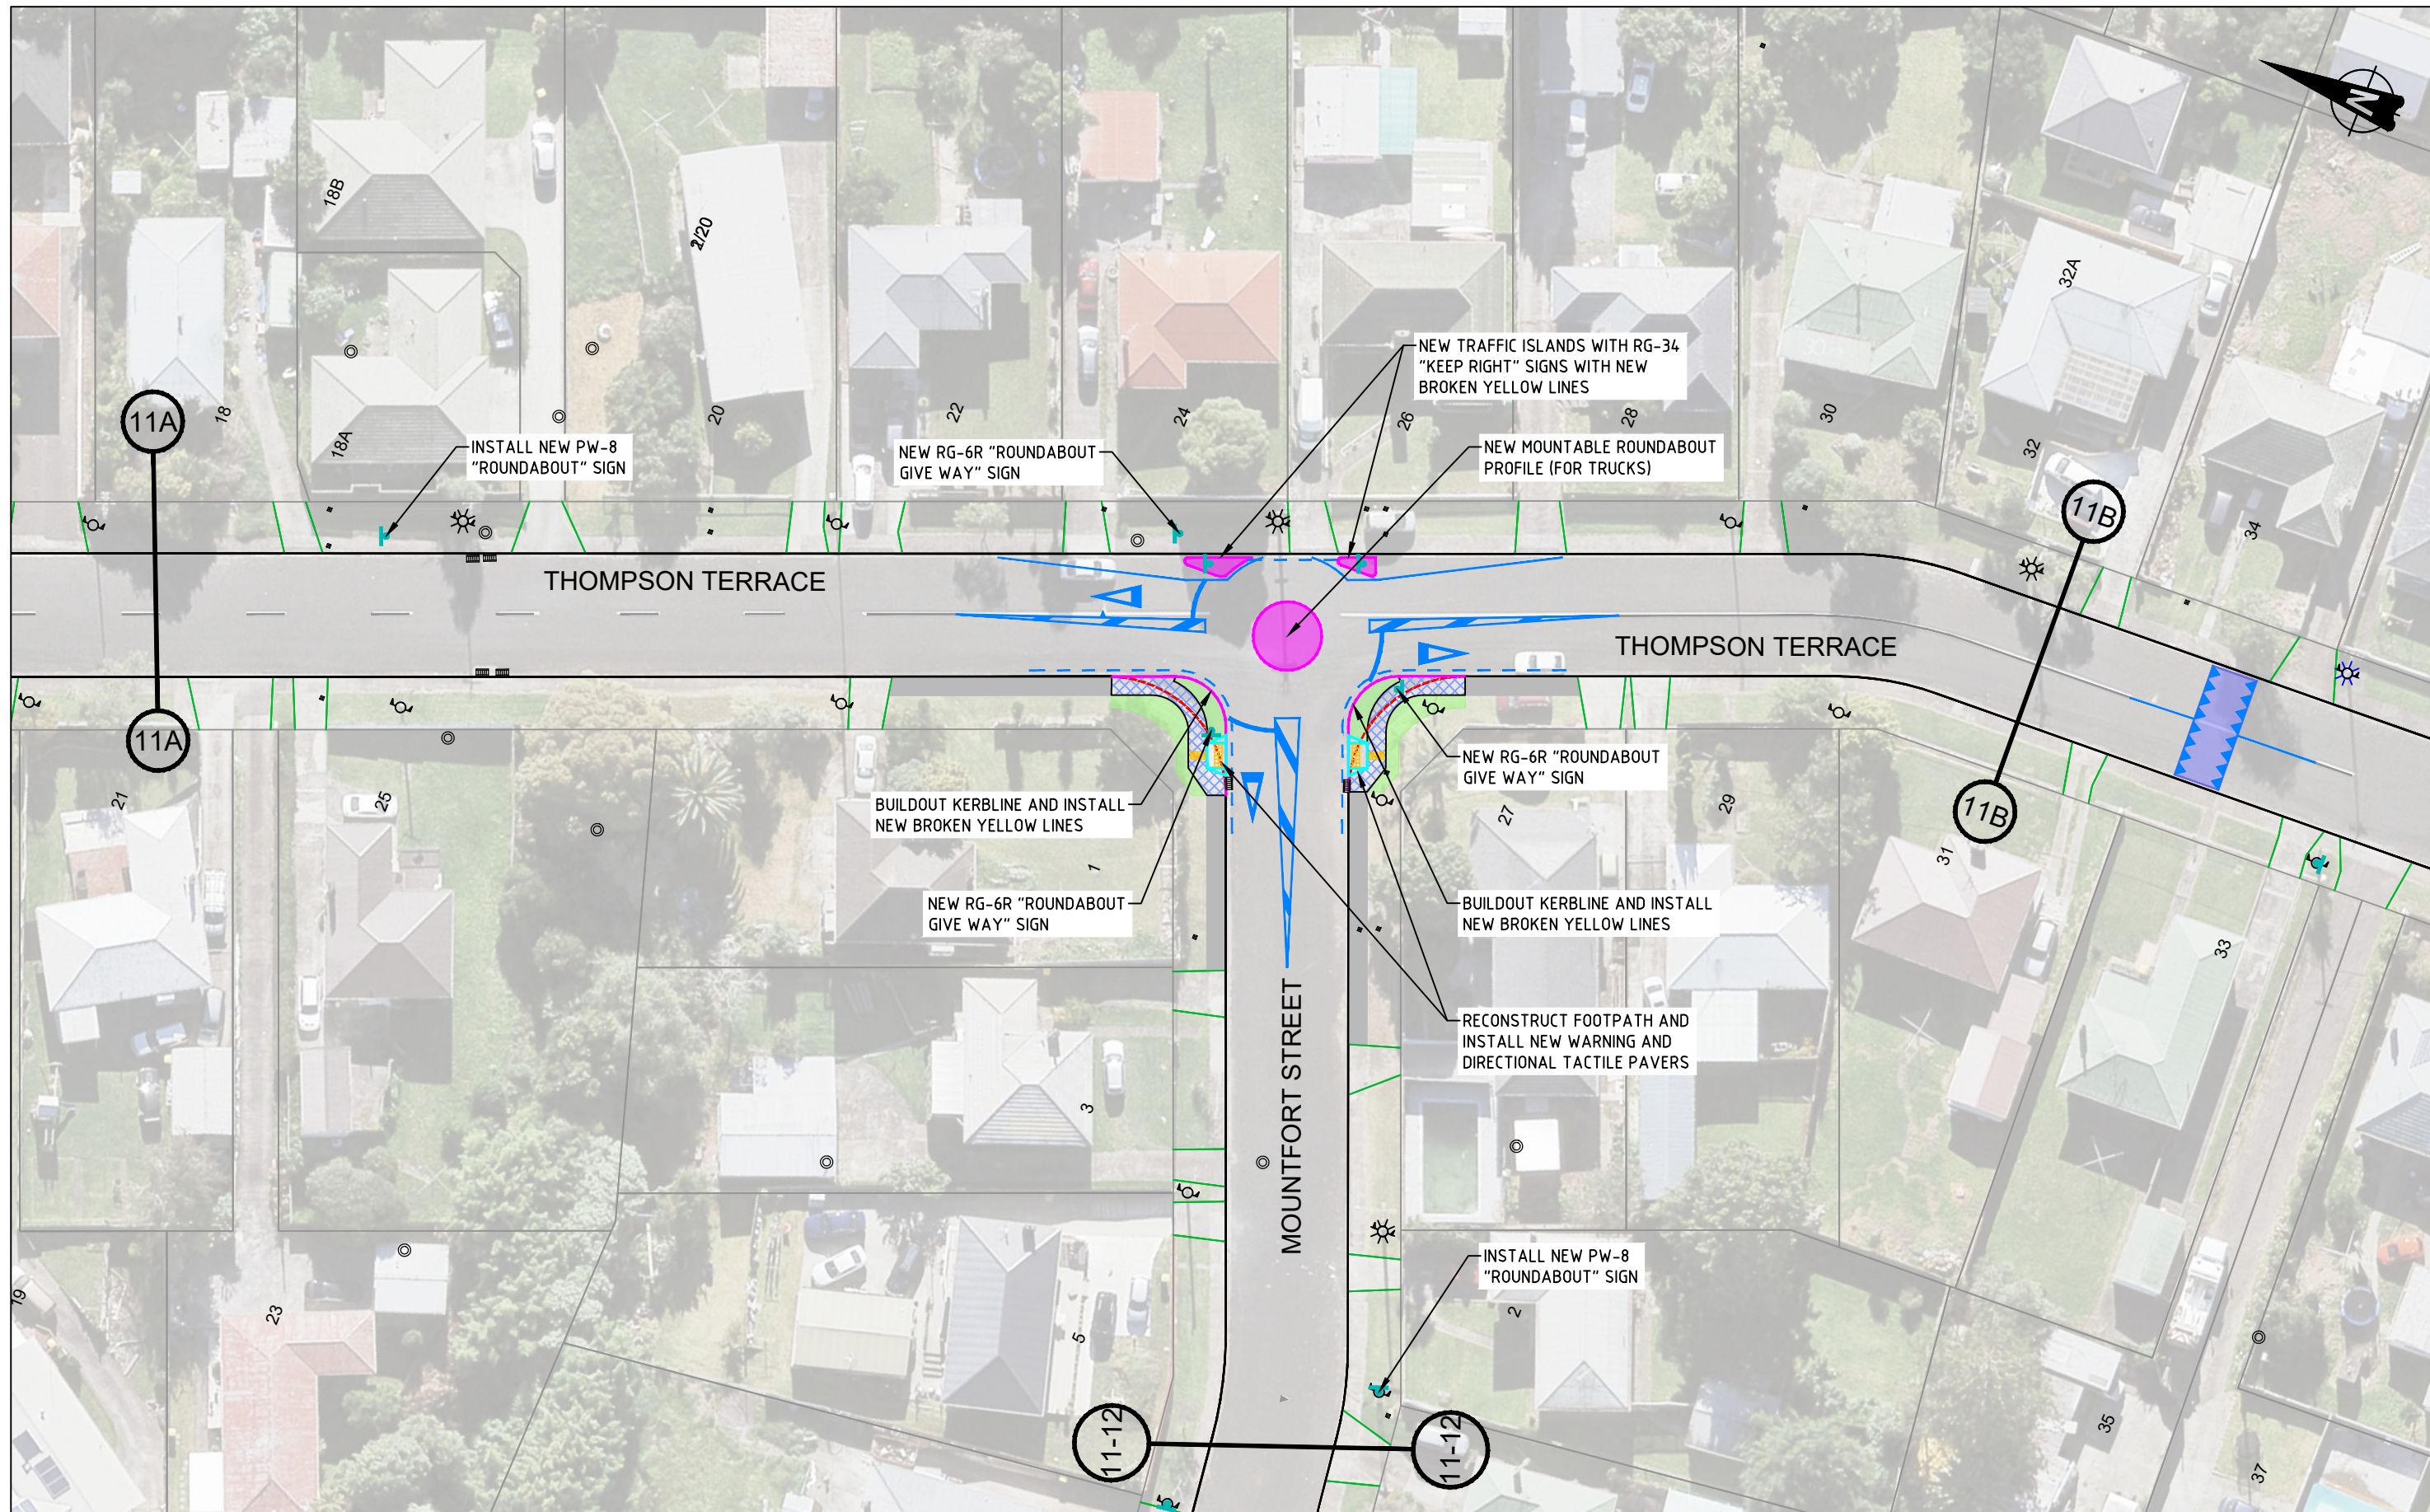

CONSULTATION PLAN

No	Revision	Note	Drawn	Checked	Approved	Date
B	SECOND ISSUE		DS	SL	SC	10/21
A	FIRST ISSUE		DS	SL	SC	06/20

FOR:




An Auckland Council Organisation

BY:




TRAFFIC ENGINEERING SOLUTIONS LIMITED
 Traffic Engineering Solutions Limited
 PO Box 7237, Wellesley Street, Auckland 1036
 P: 0800 837 583, E: info@tes.net.nz



Drawn	DS	Designed	SL
Drafting Check	SL	Design Check	SC
Approved			
Date	12/10/2021		
Scale	1:500 @ A3 SIZE		

Client **AUCKLAND TRANSPORT**
 Project **MANUREWA RSM COXHEAD QUADRANT THOMPSON TERRACE CONSULTATION PLAN**
 Original Size **A3** Project No: **T20115** Drawing No: **R1-1102** Rev: **B**

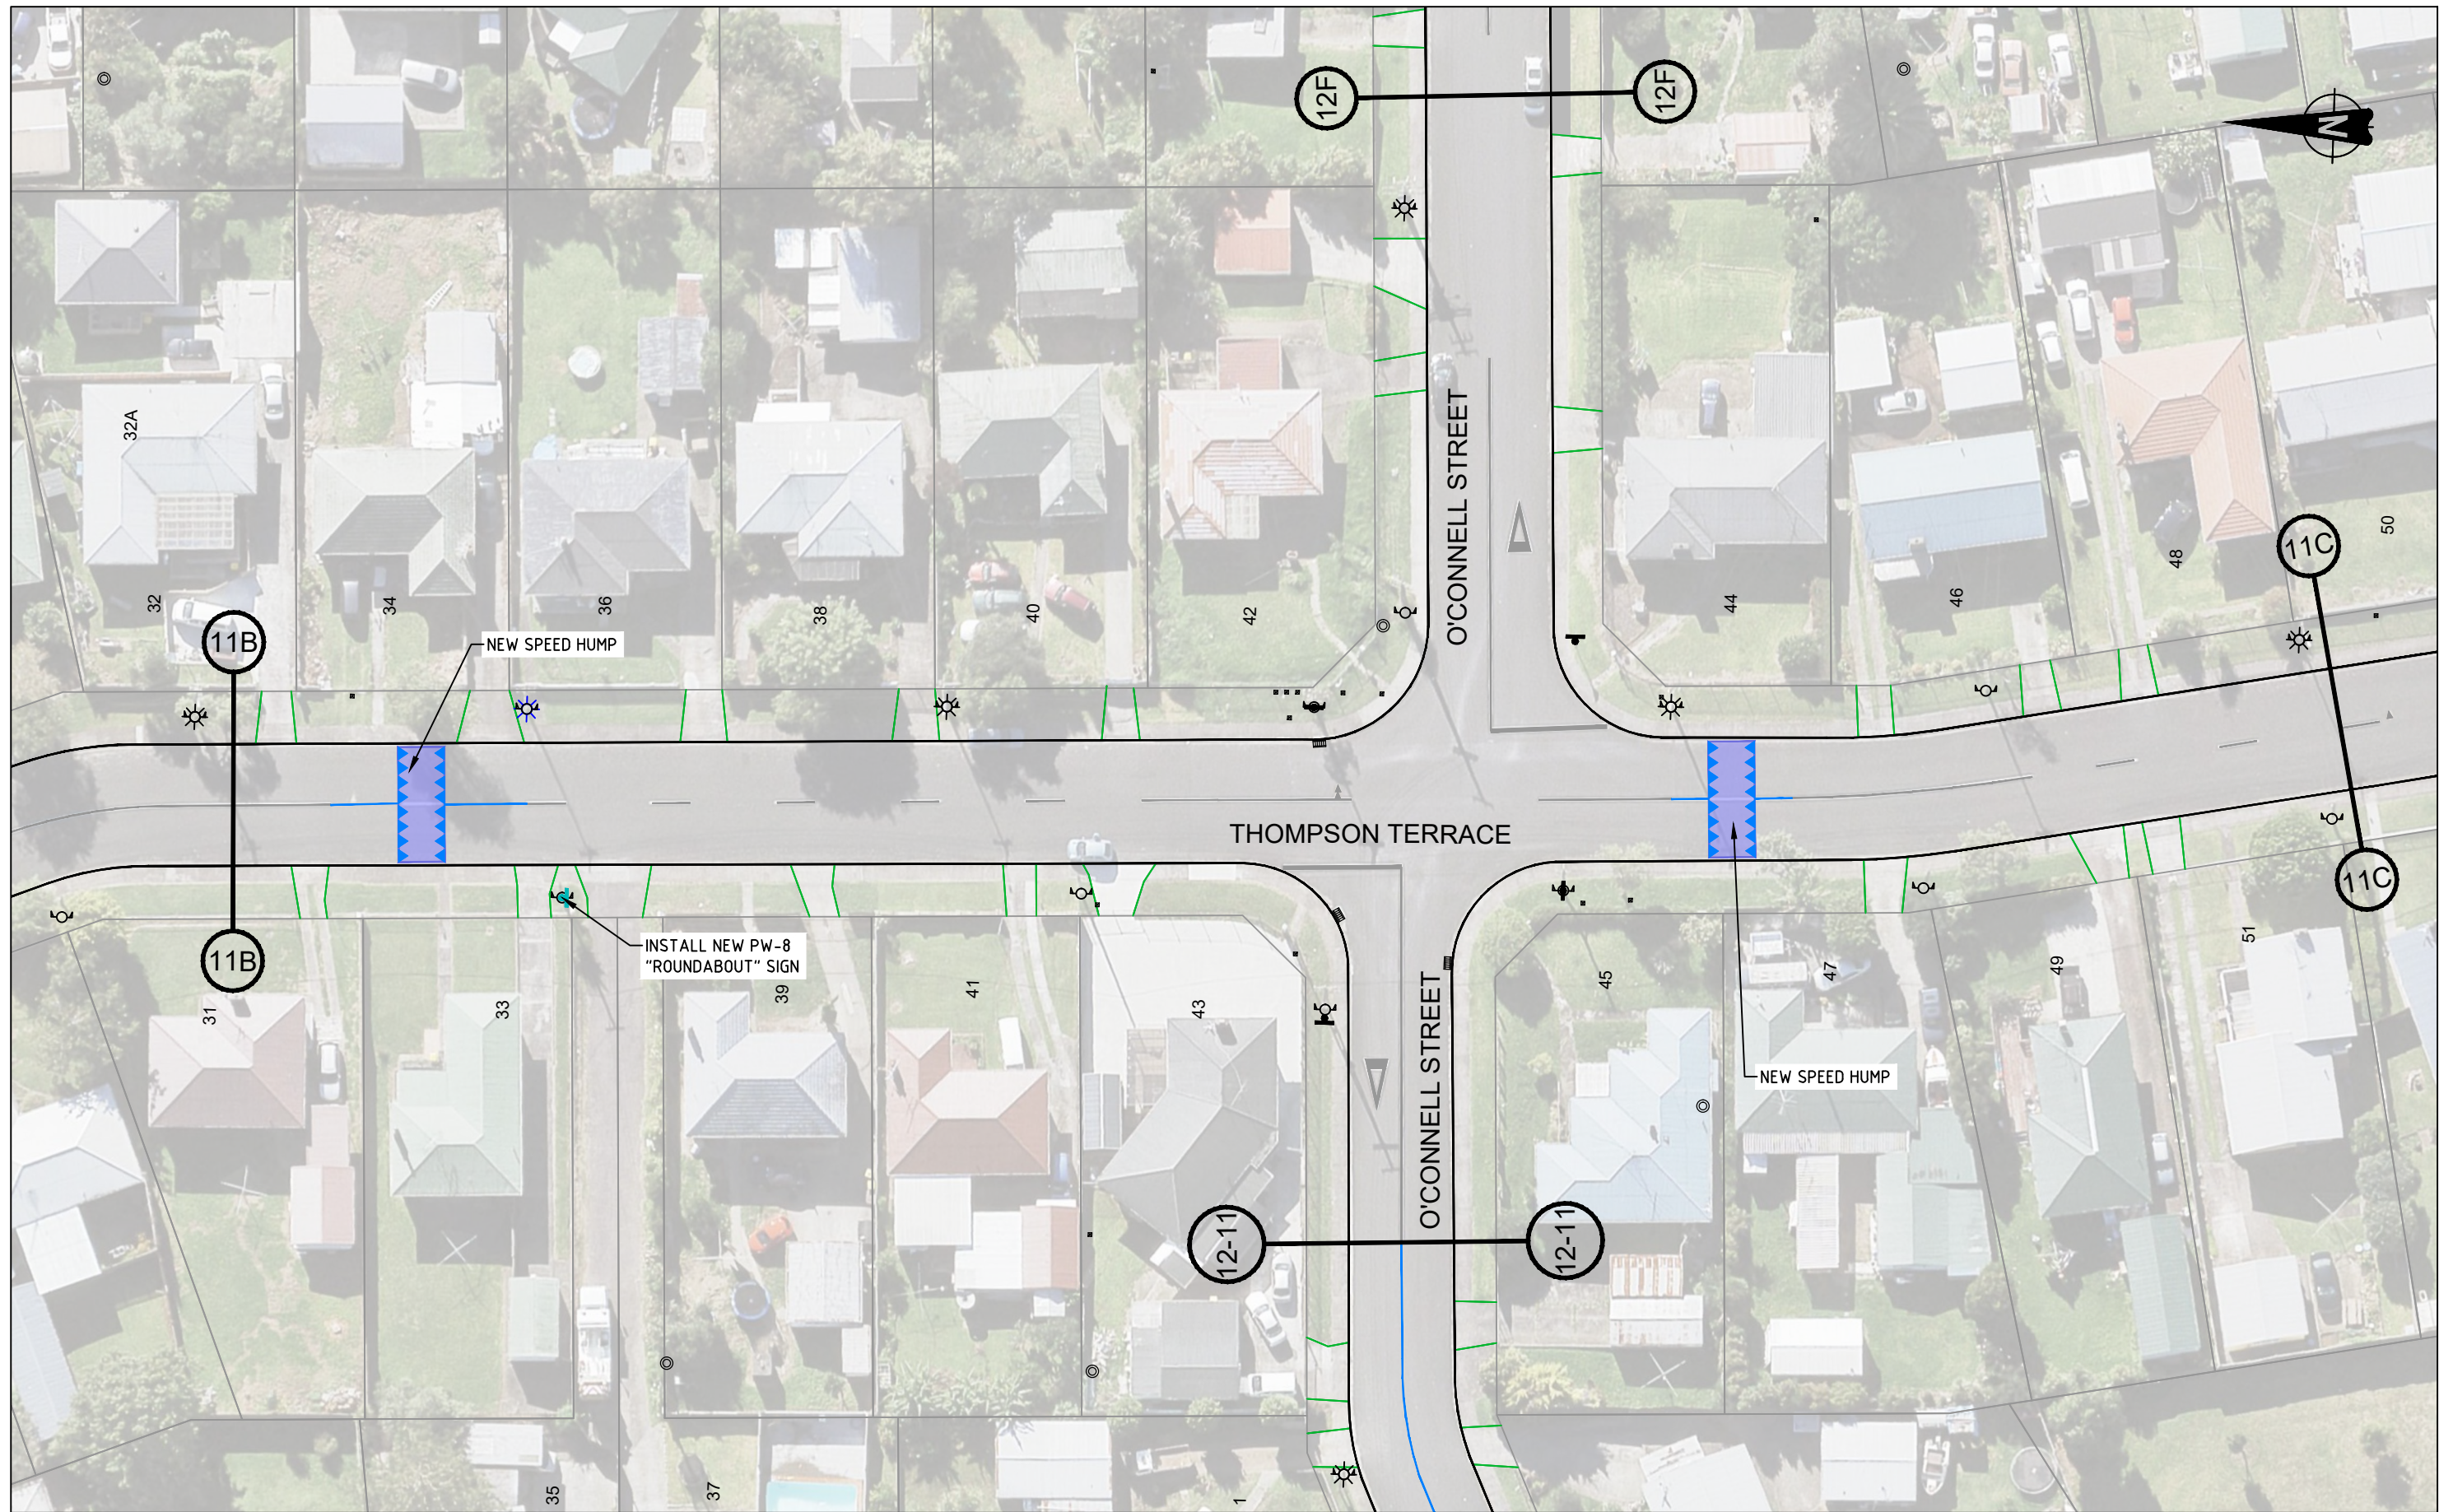

CONSULTATION PLAN

No	Revision	Note	Drawn	Checked	Approved	Date
B	SECOND ISSUE		DS	SL	SC	10/21
A	FIRST ISSUE		DS	SL	SC	06/20

FOR:




An Auckland Council Organisation

BY:



TRAFFIC ENGINEERING SOLUTIONS LIMITED
 Traffic Engineering Solutions Limited
 PO Box 7237, Wellesley Street, Auckland 1036
 P: 0800 837 583, E: info@tes.net.nz



Drawn	DS	Designed	SL
Drafting Check	SL	Design Check	SC
Approved			
Date	12/10/2021		
Scale	1:500 @ A3 SIZE		

Client **AUCKLAND TRANSPORT**
 Project **MANUREWA RSM COXHEAD QUADRANT THOMPSON TERRACE CONSULTATION PLAN**
 Original Size **A3** Project No: **T20115** Drawing No: **R1-1103** Rev: **B**



CONSULTATION PLAN

B	SECOND ISSUE	DS	SL	SC	10/21
A	FIRST ISSUE	DS	SL	SC	06/20
No	Revision	Note: * indicates signatures on original issue of drawing or last revision of drawing	Drawn	Checked	Approved
					Date

FOR:




An Auckland Council Organisation

BY:




TRAFFIC ENGINEERING SOLUTIONS LIMITED
 Traffic Engineering Solutions Limited
 PO Box 7237, Wellesley Street, Auckland 1036
 P: 0800 837 583, E: info@tes.net.nz



Drawn	DS	Designed	SL
Drafting Check	SL	Design Check	SC
Approved			
Date	12/10/2021		
Scale	1:500 @ A3 SIZE		

Client **AUCKLAND TRANSPORT**
 Project **MANUREWA RSM COXHEAD QUADRANT THOMPSON TERRACE CONSULTATION PLAN**
 Original Size **A3** Project No: **T20115** Drawing No: **R1-1104** Rev: **B**

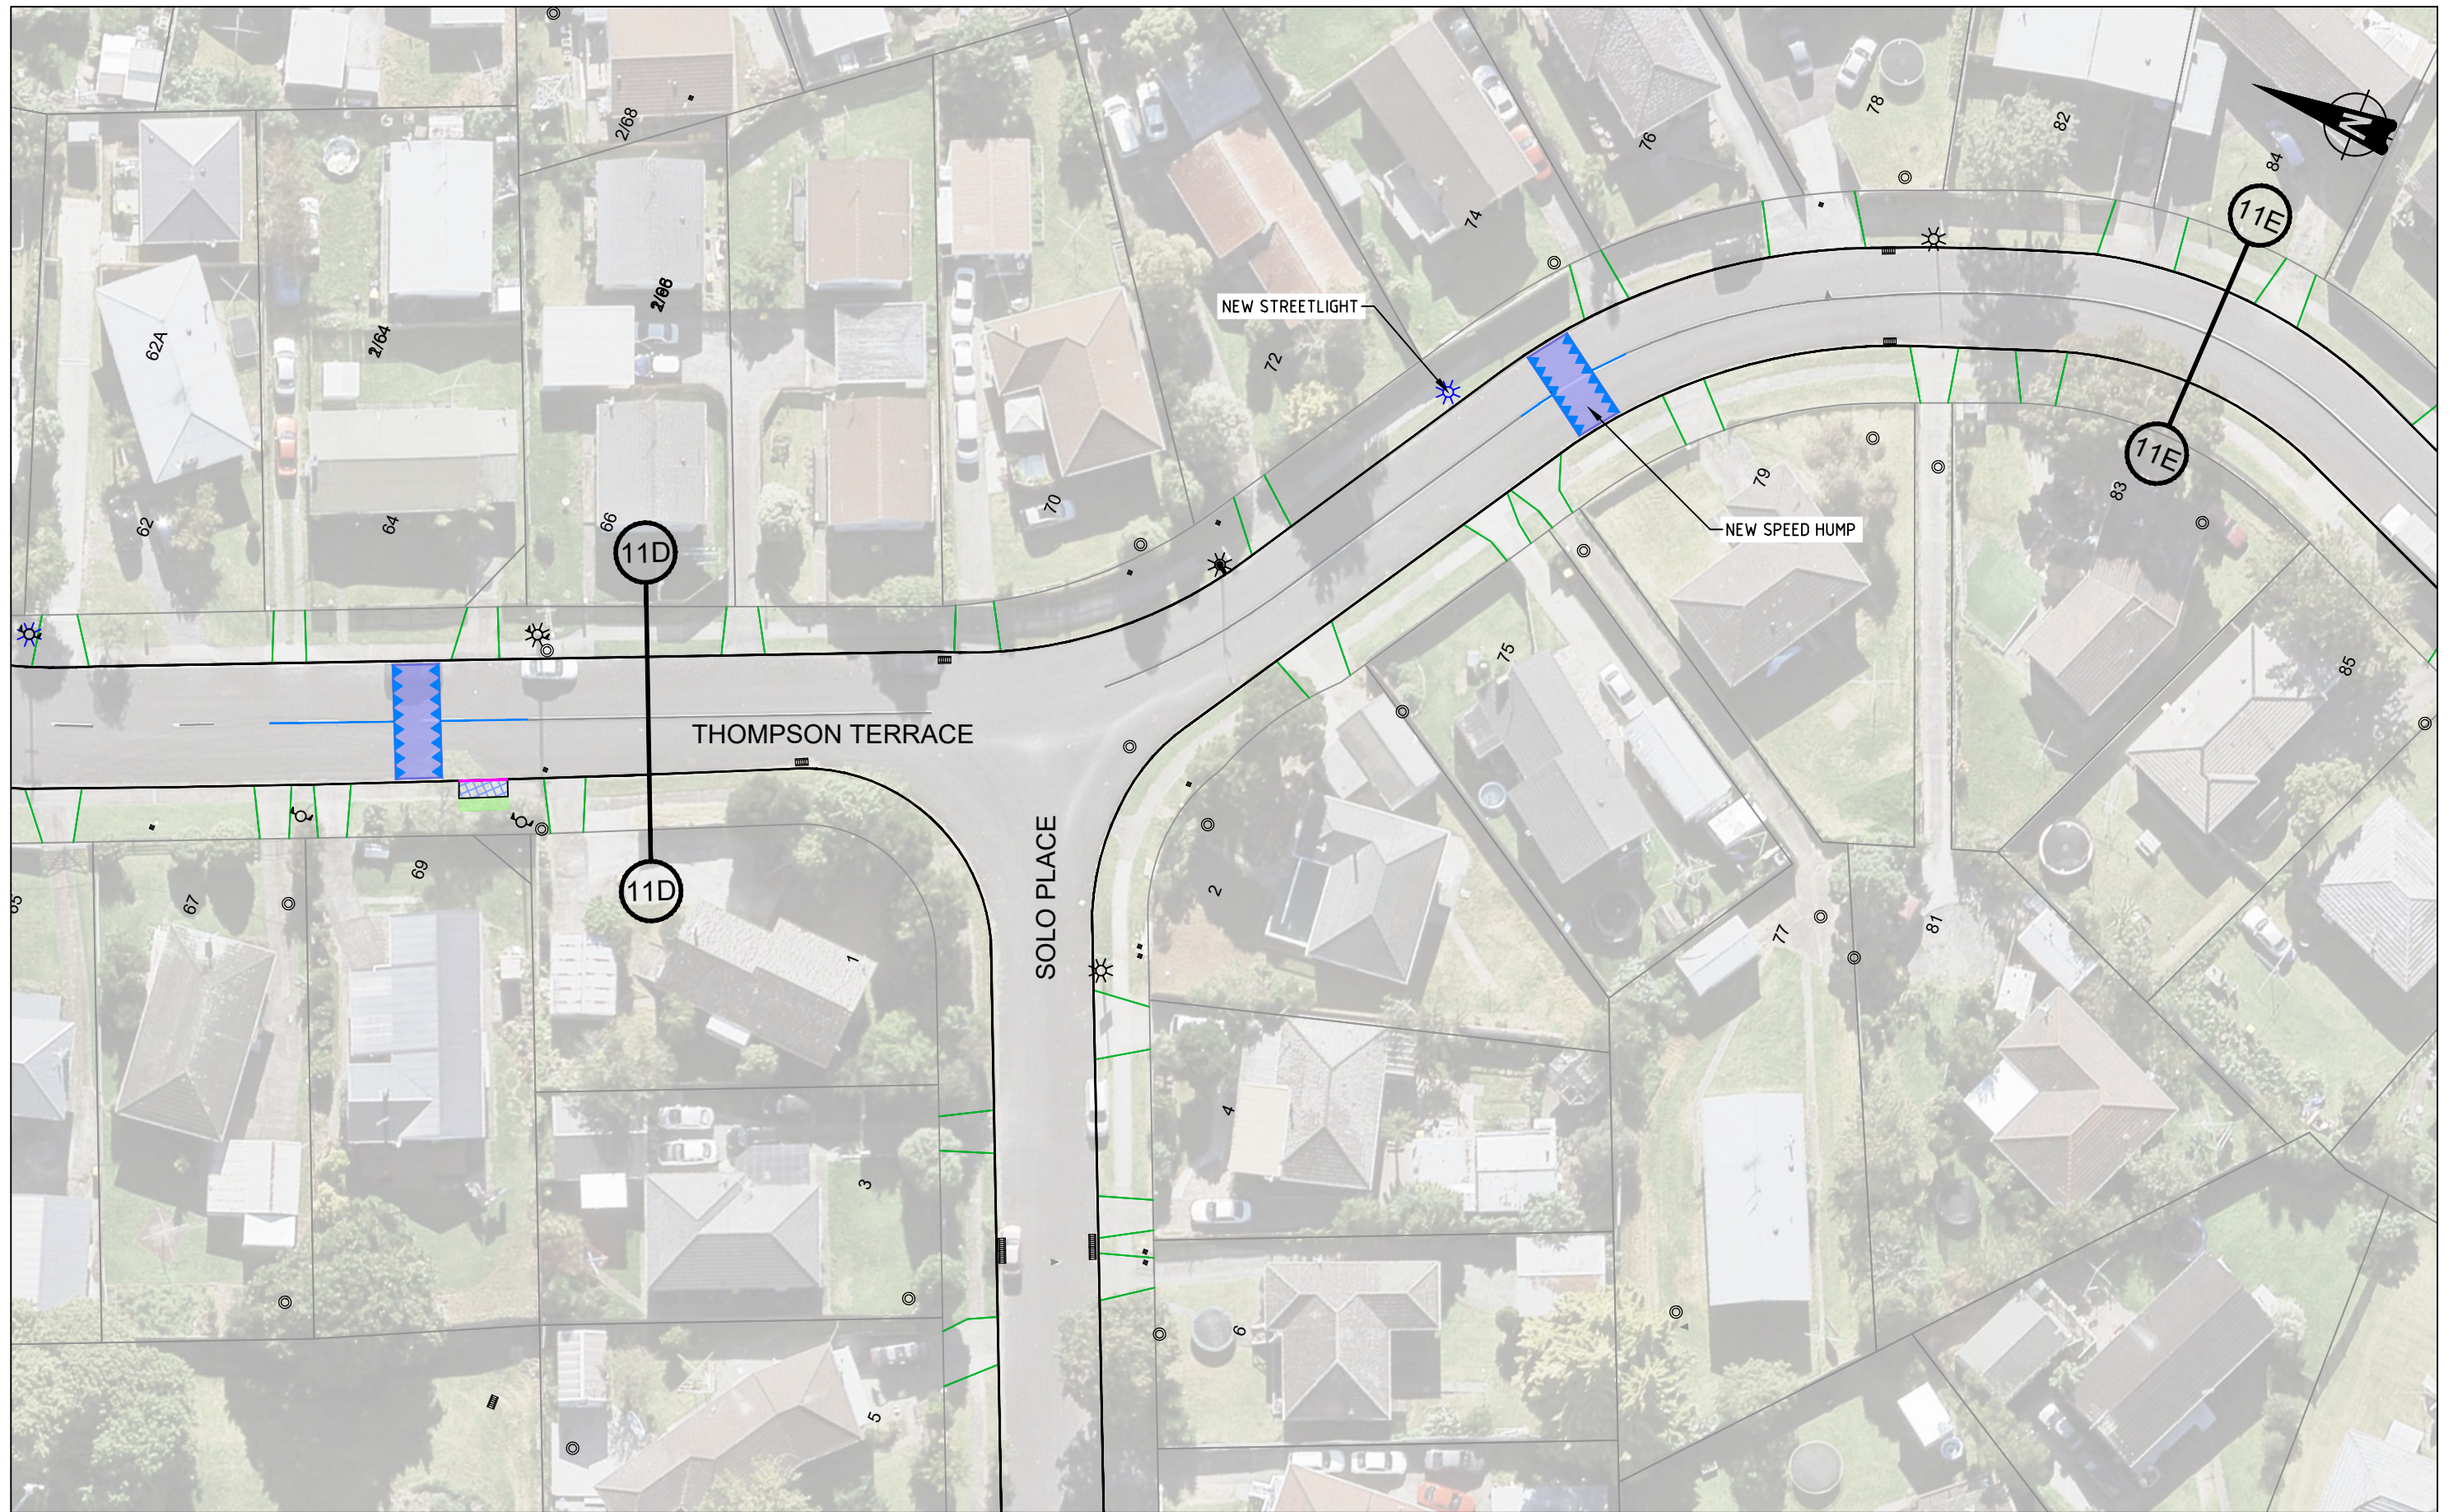

CONSULTATION PLAN

No	Revision	Note: * indicates signatures on original issue of drawing or last revision of drawing	Drawn	Checked	Approved	Date
B	SECOND ISSUE		DS	SL	SC	10/21
A	FIRST ISSUE		DS	SL	SC	06/20

FOR:




An Auckland Council Organisation

BY:




TRAFFIC ENGINEERING SOLUTIONS LIMITED
 Traffic Engineering Solutions Limited
 PO Box 7237, Wellesley Street, Auckland 1036
 P: 0800 837 583, E: info@tes.net.nz



Drawn	DS	Designed	SL
Drafting Check	SL	Design Check	SC
Approved			
Date	12/10/2021		
Scale	1:500 @ A3 SIZE		

Client **AUCKLAND TRANSPORT**
 Project **MANUREWA RSM COXHEAD QUADRANT THOMPSON TERRACE CONSULTATION PLAN**
 Original Size **A3** Project No: **T20115** Drawing No: **R1-1105** Rev: **B**

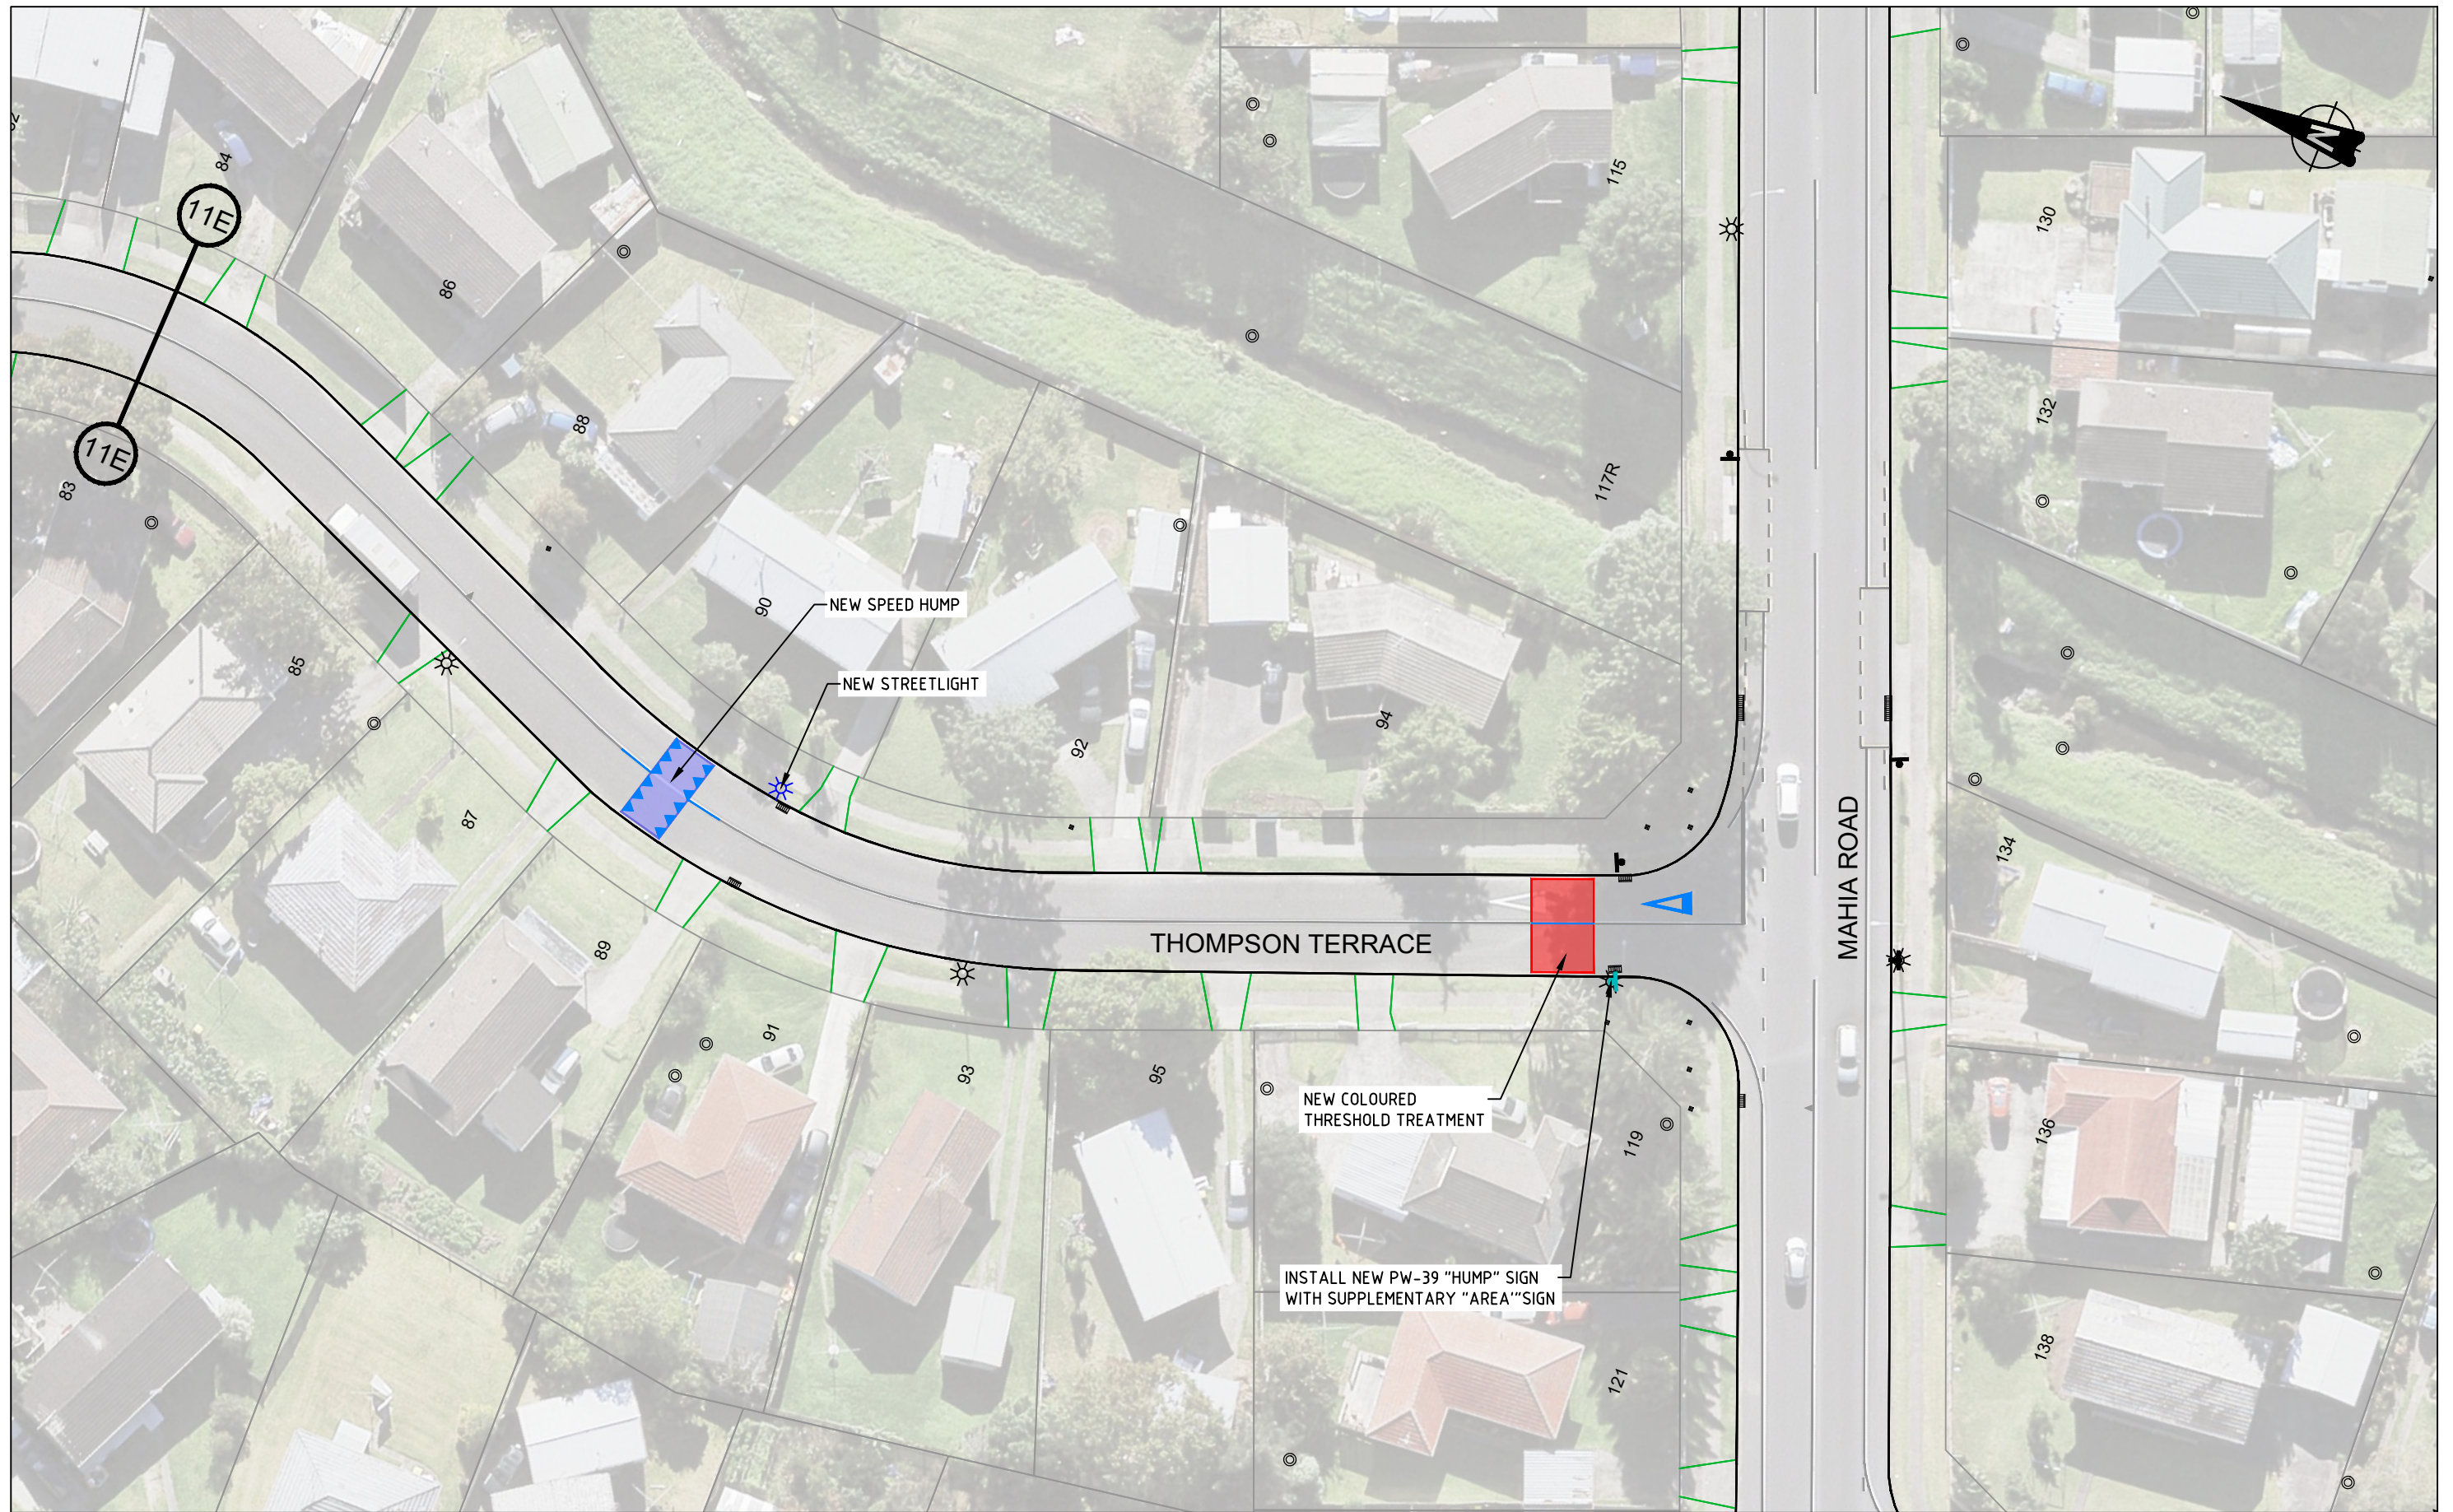

CONSULTATION PLAN

No	Revision	Note: * indicates signatures on original issue of drawing or last revision of drawing	Drawn	Checked	Approved	Date
B	SECOND ISSUE		DS	SL	SC	10/21
A	FIRST ISSUE		DS	SL	SC	06/20

FOR:




An Auckland Council Organisation

BY:




TRAFFIC ENGINEERING SOLUTIONS LIMITED
 Traffic Engineering Solutions Limited
 PO Box 7237, Wellesley Street, Auckland 1036
 P: 0800 837 583, E: info@tes.net.nz



Drawn	DS	Designed	SL
Drafting Check	SL	Design Check	SC
Approved			
Date	12/10/2021		
Scale	1:500 @ A3 SIZE		

Client **AUCKLAND TRANSPORT**
 Project **MANUREWA RSM COXHEAD QUADRANT THOMPSON TERRACE CONSULTATION PLAN**
 Original Size **A3** Project No: **T20115** Drawing No: **R1-1106** Rev: **B**

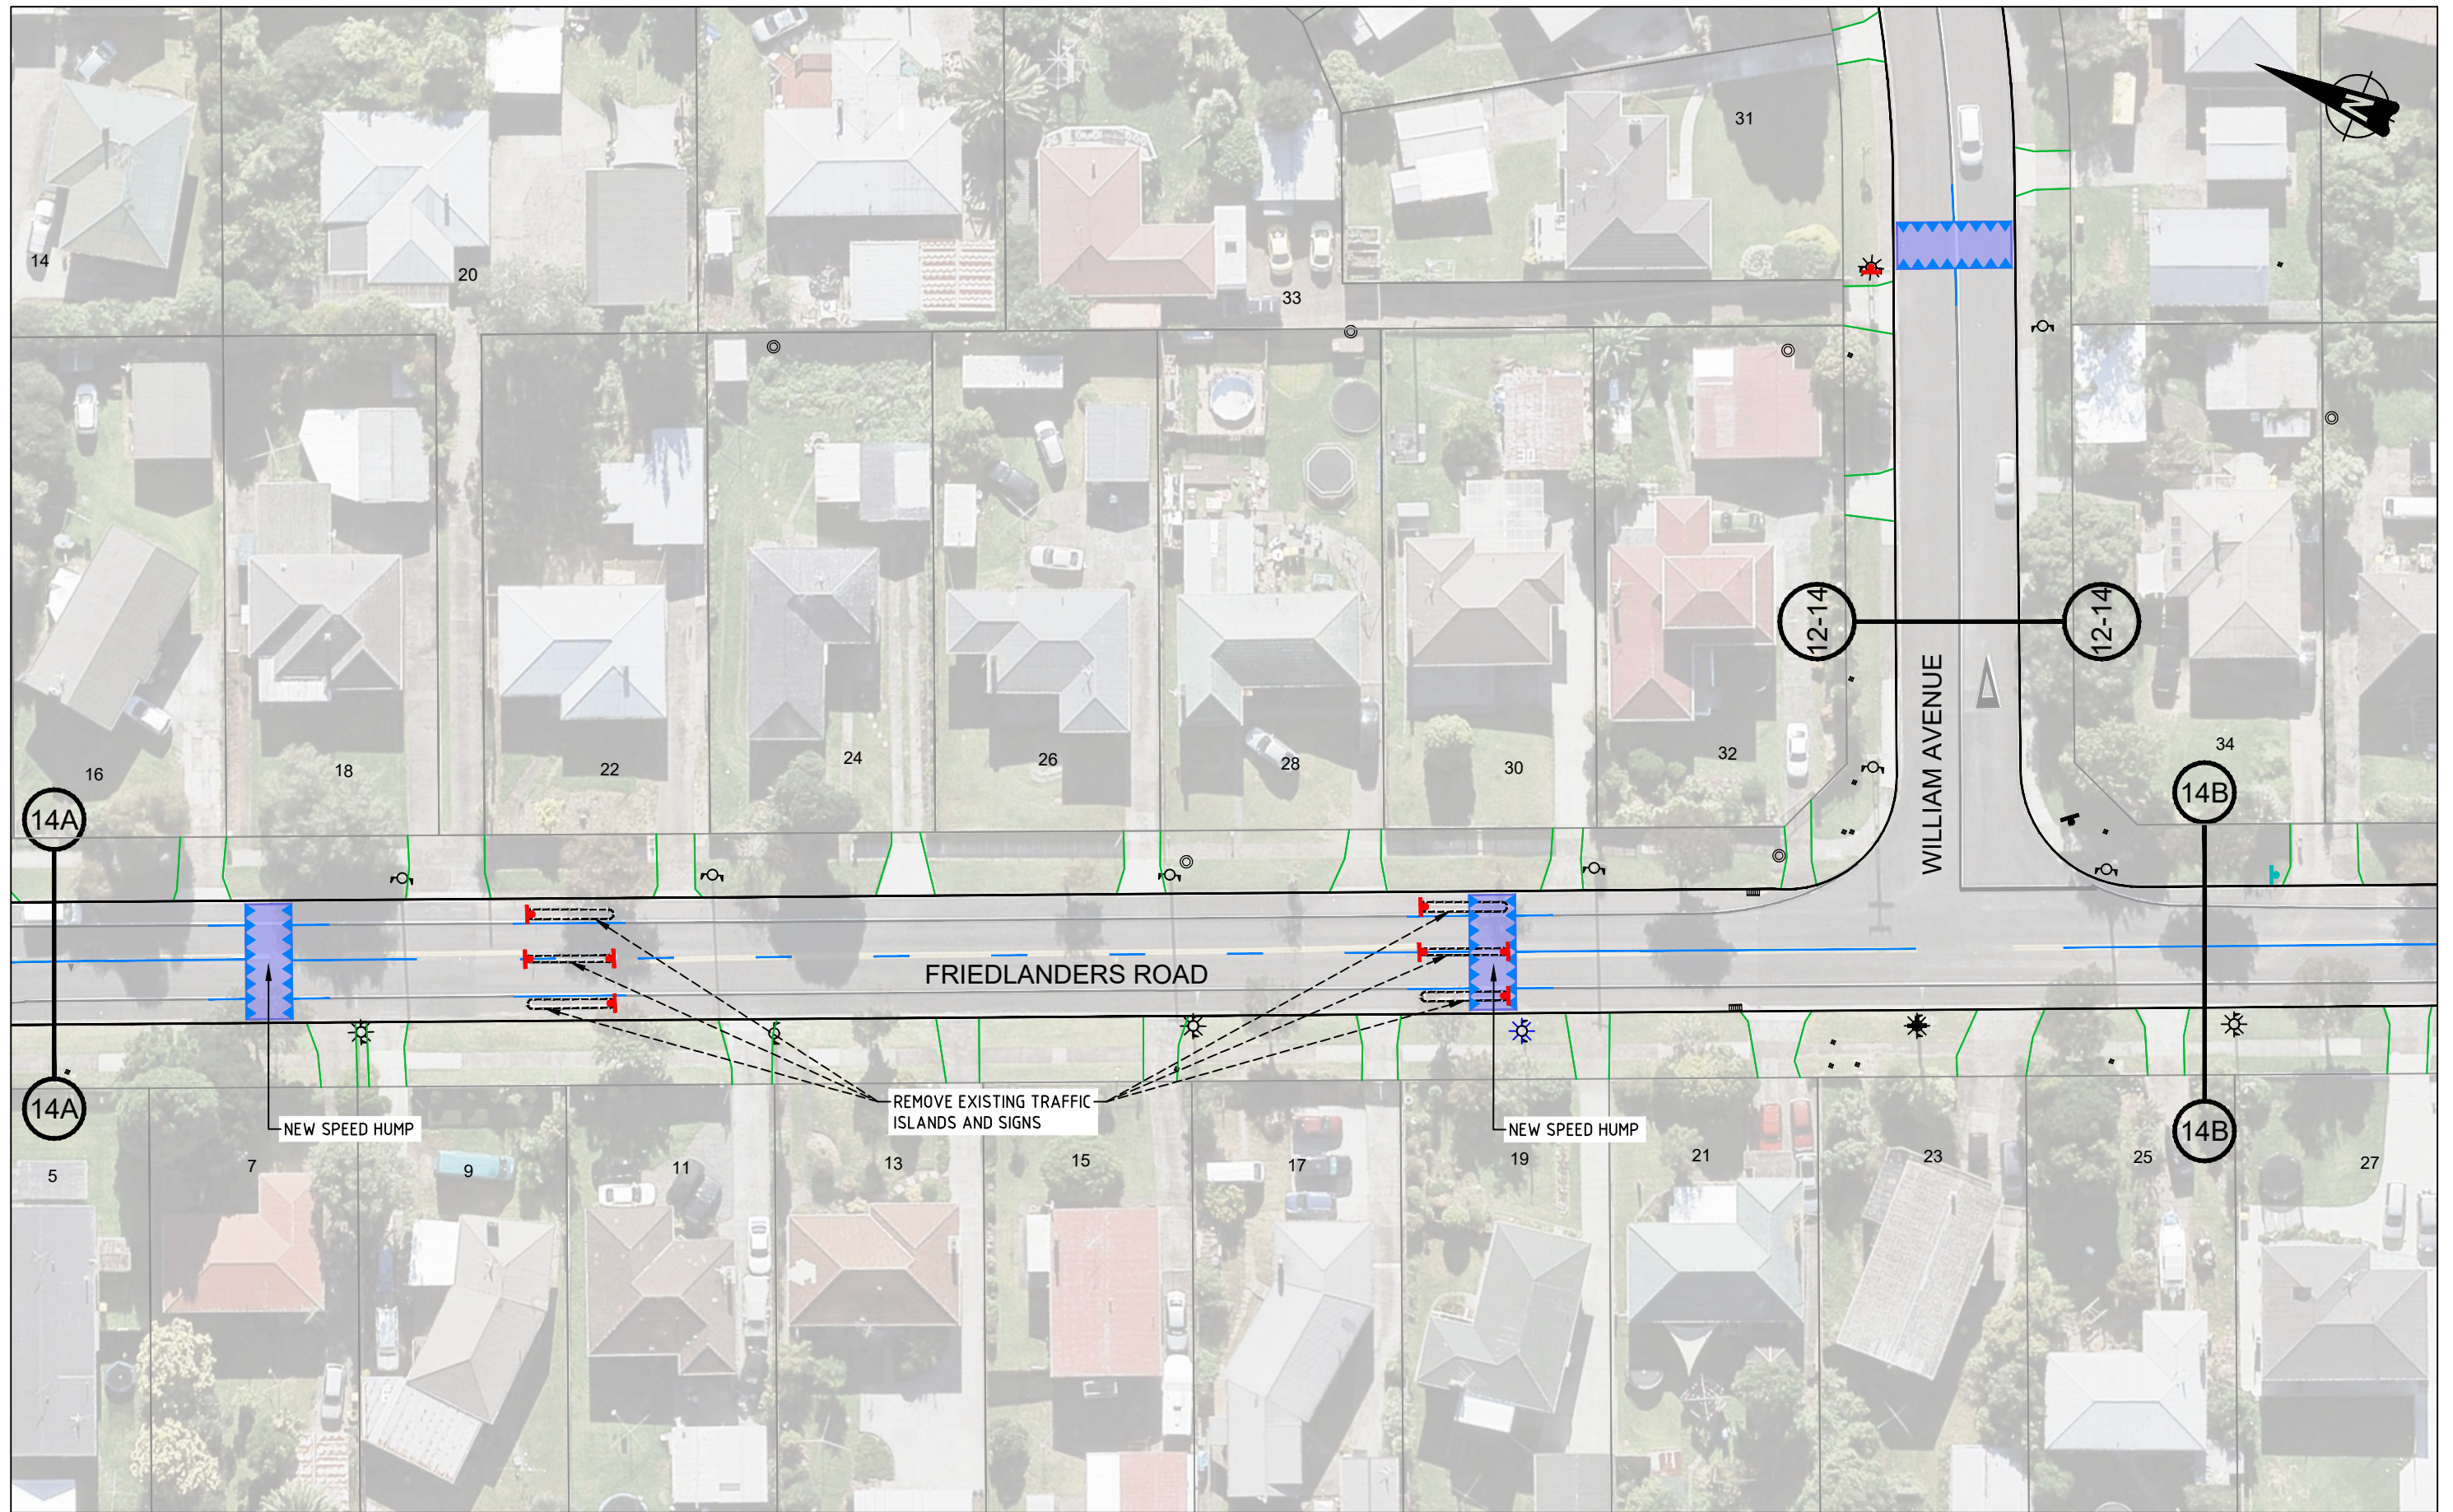

CONSULTATION PLAN

No	Revision	Note: * indicates signatures on original issue of drawing or last revision of drawing	Drawn	Checked	Approved	Date
B	SECOND ISSUE		DS	SL	SC	10/21
A	FIRST ISSUE		DS	SL	SC	06/20

FOR:




An Auckland Council Organisation

BY:




TRAFFIC ENGINEERING SOLUTIONS LIMITED
 Traffic Engineering Solutions Limited
 PO Box 7237, Wellesley Street, Auckland 1036
 P: 0800 837 583, E: info@tes.net.nz



Drawn	DS	Designed	SL
Drafting Check	SL	Design Check	SC
Approved			
Date	12/10/2021		
Scale	1:500 @ A3 SIZE		

Client **AUCKLAND TRANSPORT**
 Project **MANUREWA RSM COXHEAD QUADRANT FRIEDLANDERS ROAD CONSULTATION PLAN**
 Original Size **A3** Project No: **T20115** Drawing No: **R1-1402** Rev: **B**

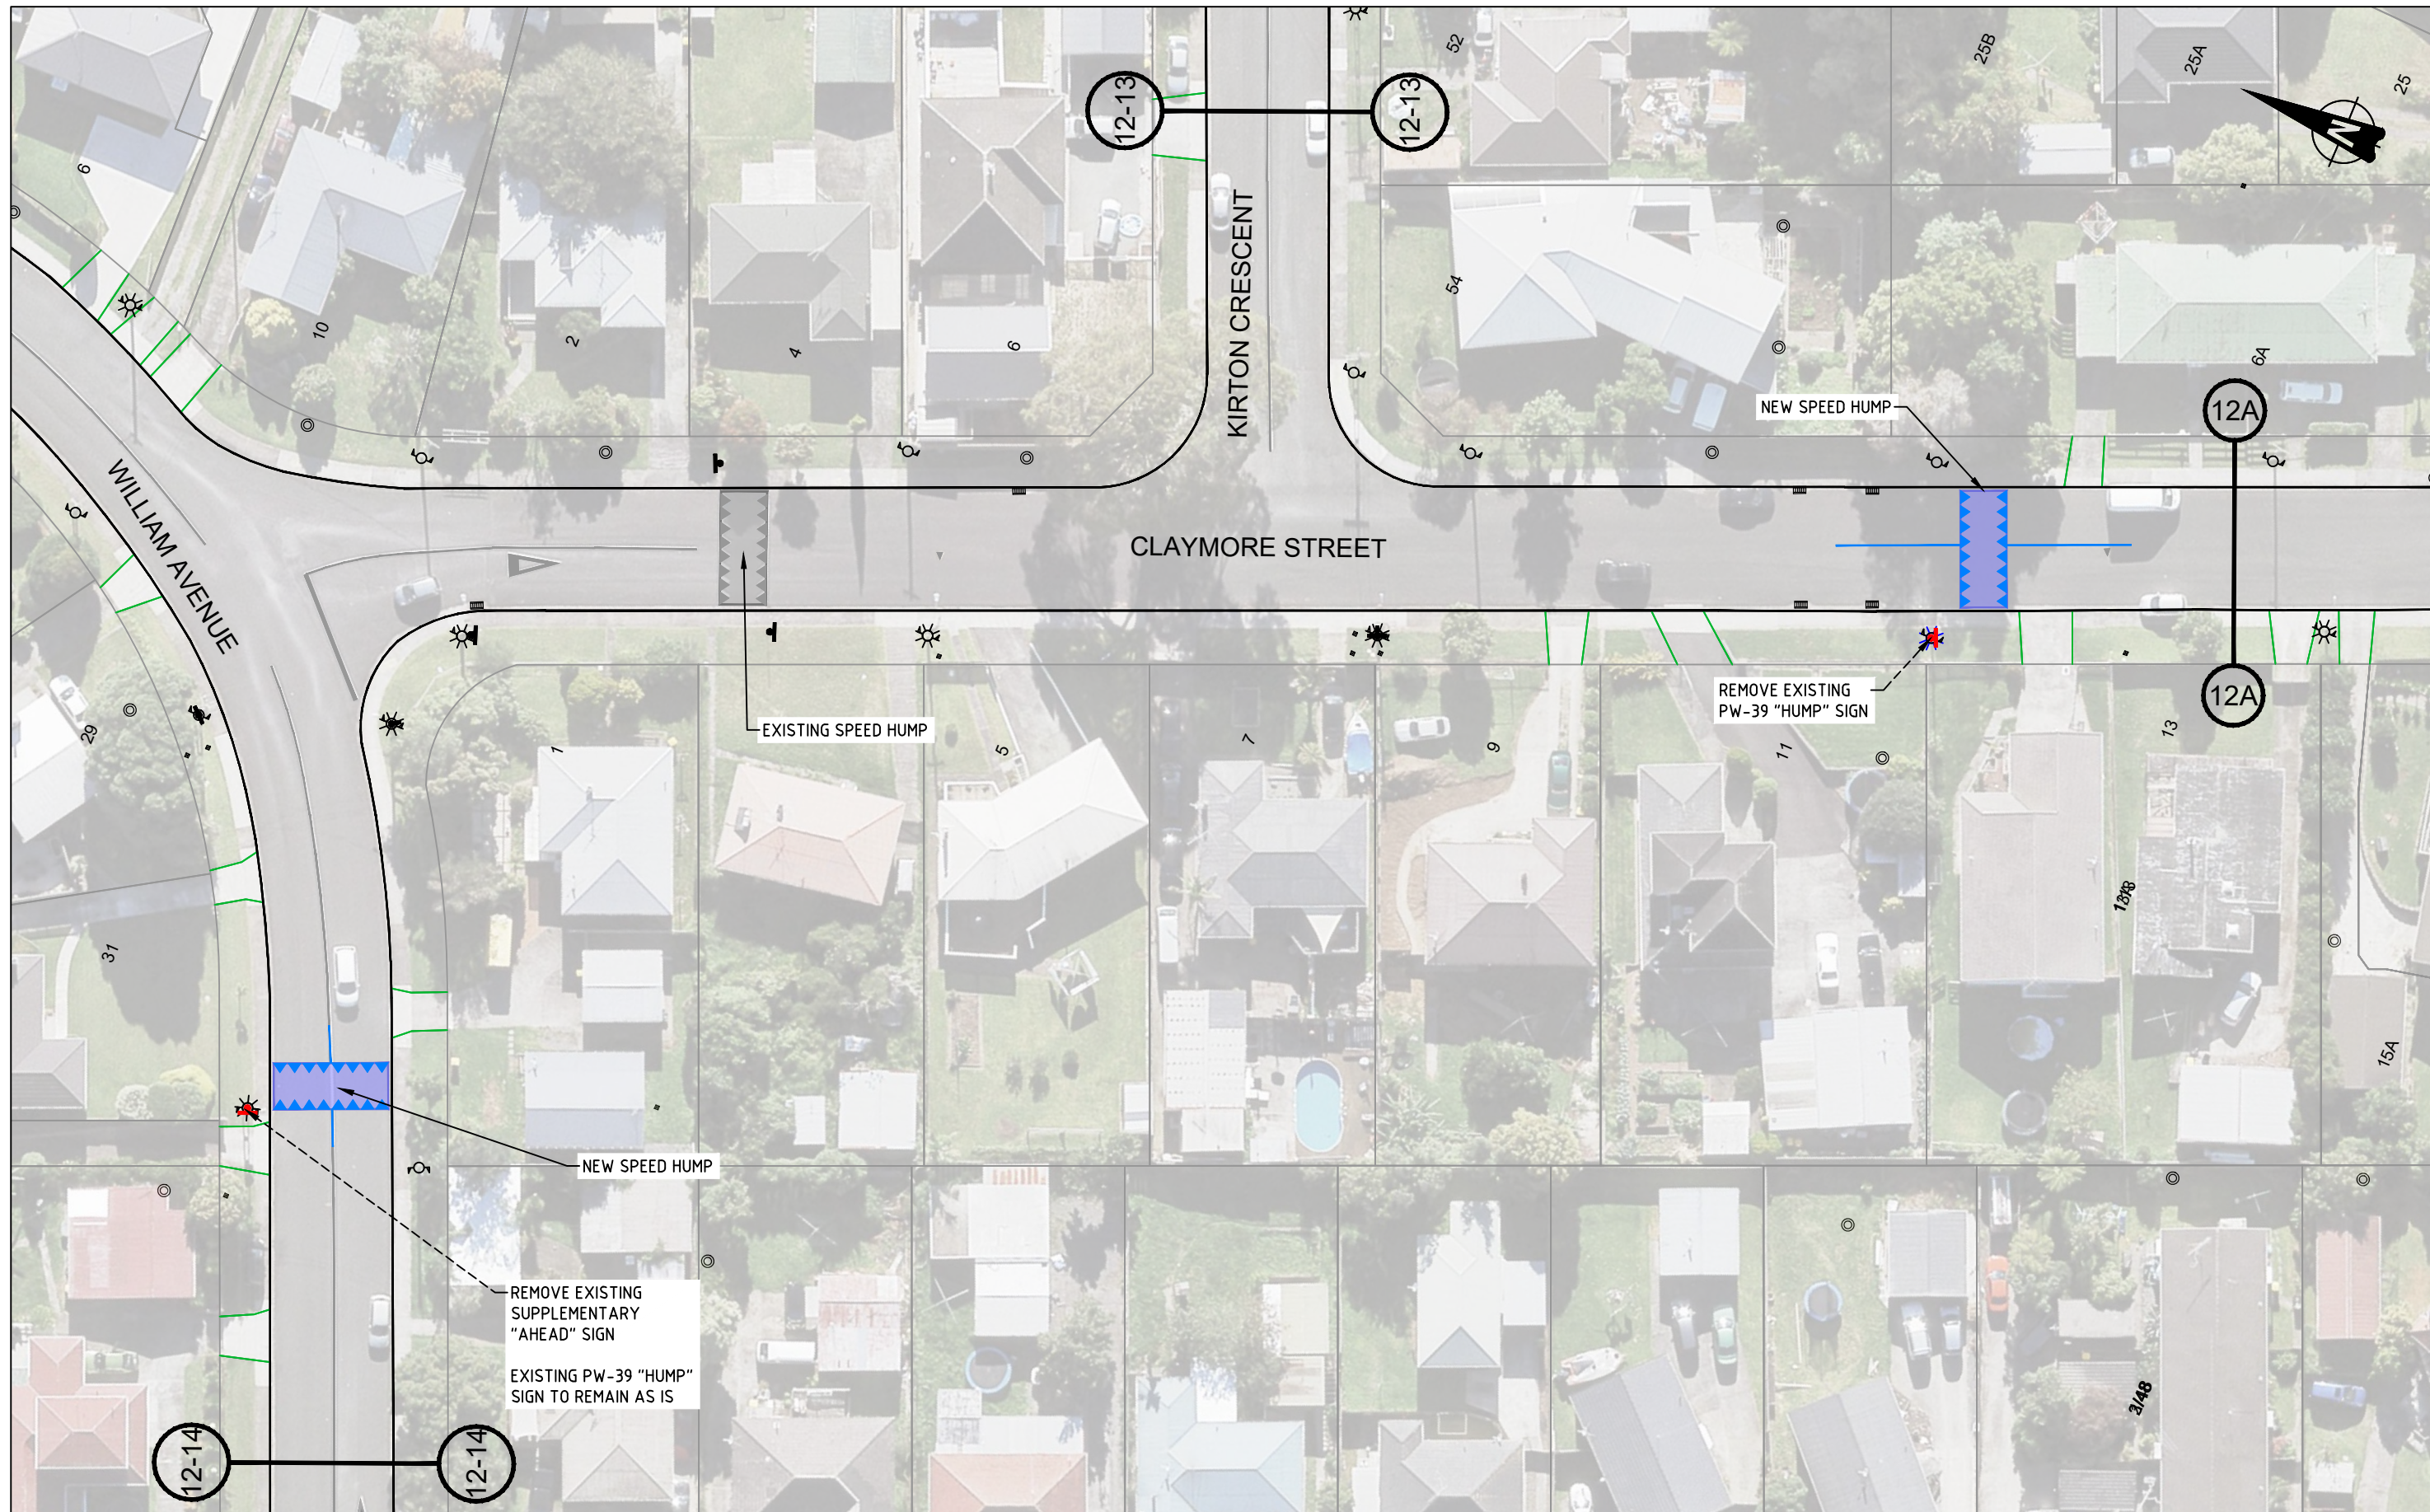

CONSULTATION PLAN

No	Revision	Note: * indicates signatures on original issue of drawing or last revision of drawing	Drawn	Checked	Approved	Date
B	SECOND ISSUE		DS	SL	SC	10/21
A	FIRST ISSUE		DS	SL	SC	06/20




BY:

TRAFFIC ENGINEERING SOLUTIONS LIMITED
 Traffic Engineering Solutions Limited
 PO Box 7237, Wellesley Street, Auckland 1036
 P: 0800 837 583, E: info@tes.net.nz



Drawn	DS	Designed	SL
Drafting Check	SL	Design Check	SC
Approved			
Date	12/10/2021		
Scale	1:500 @ A3 SIZE		

Client **AUCKLAND TRANSPORT**
 Project **MANUREWA RSM COXHEAD QUADRANT CLAYMORE STREET CONSULTATION PLAN**
 Original Size **A3** Project No: **T20115** Drawing No: **R1-1201** Rev: **B**

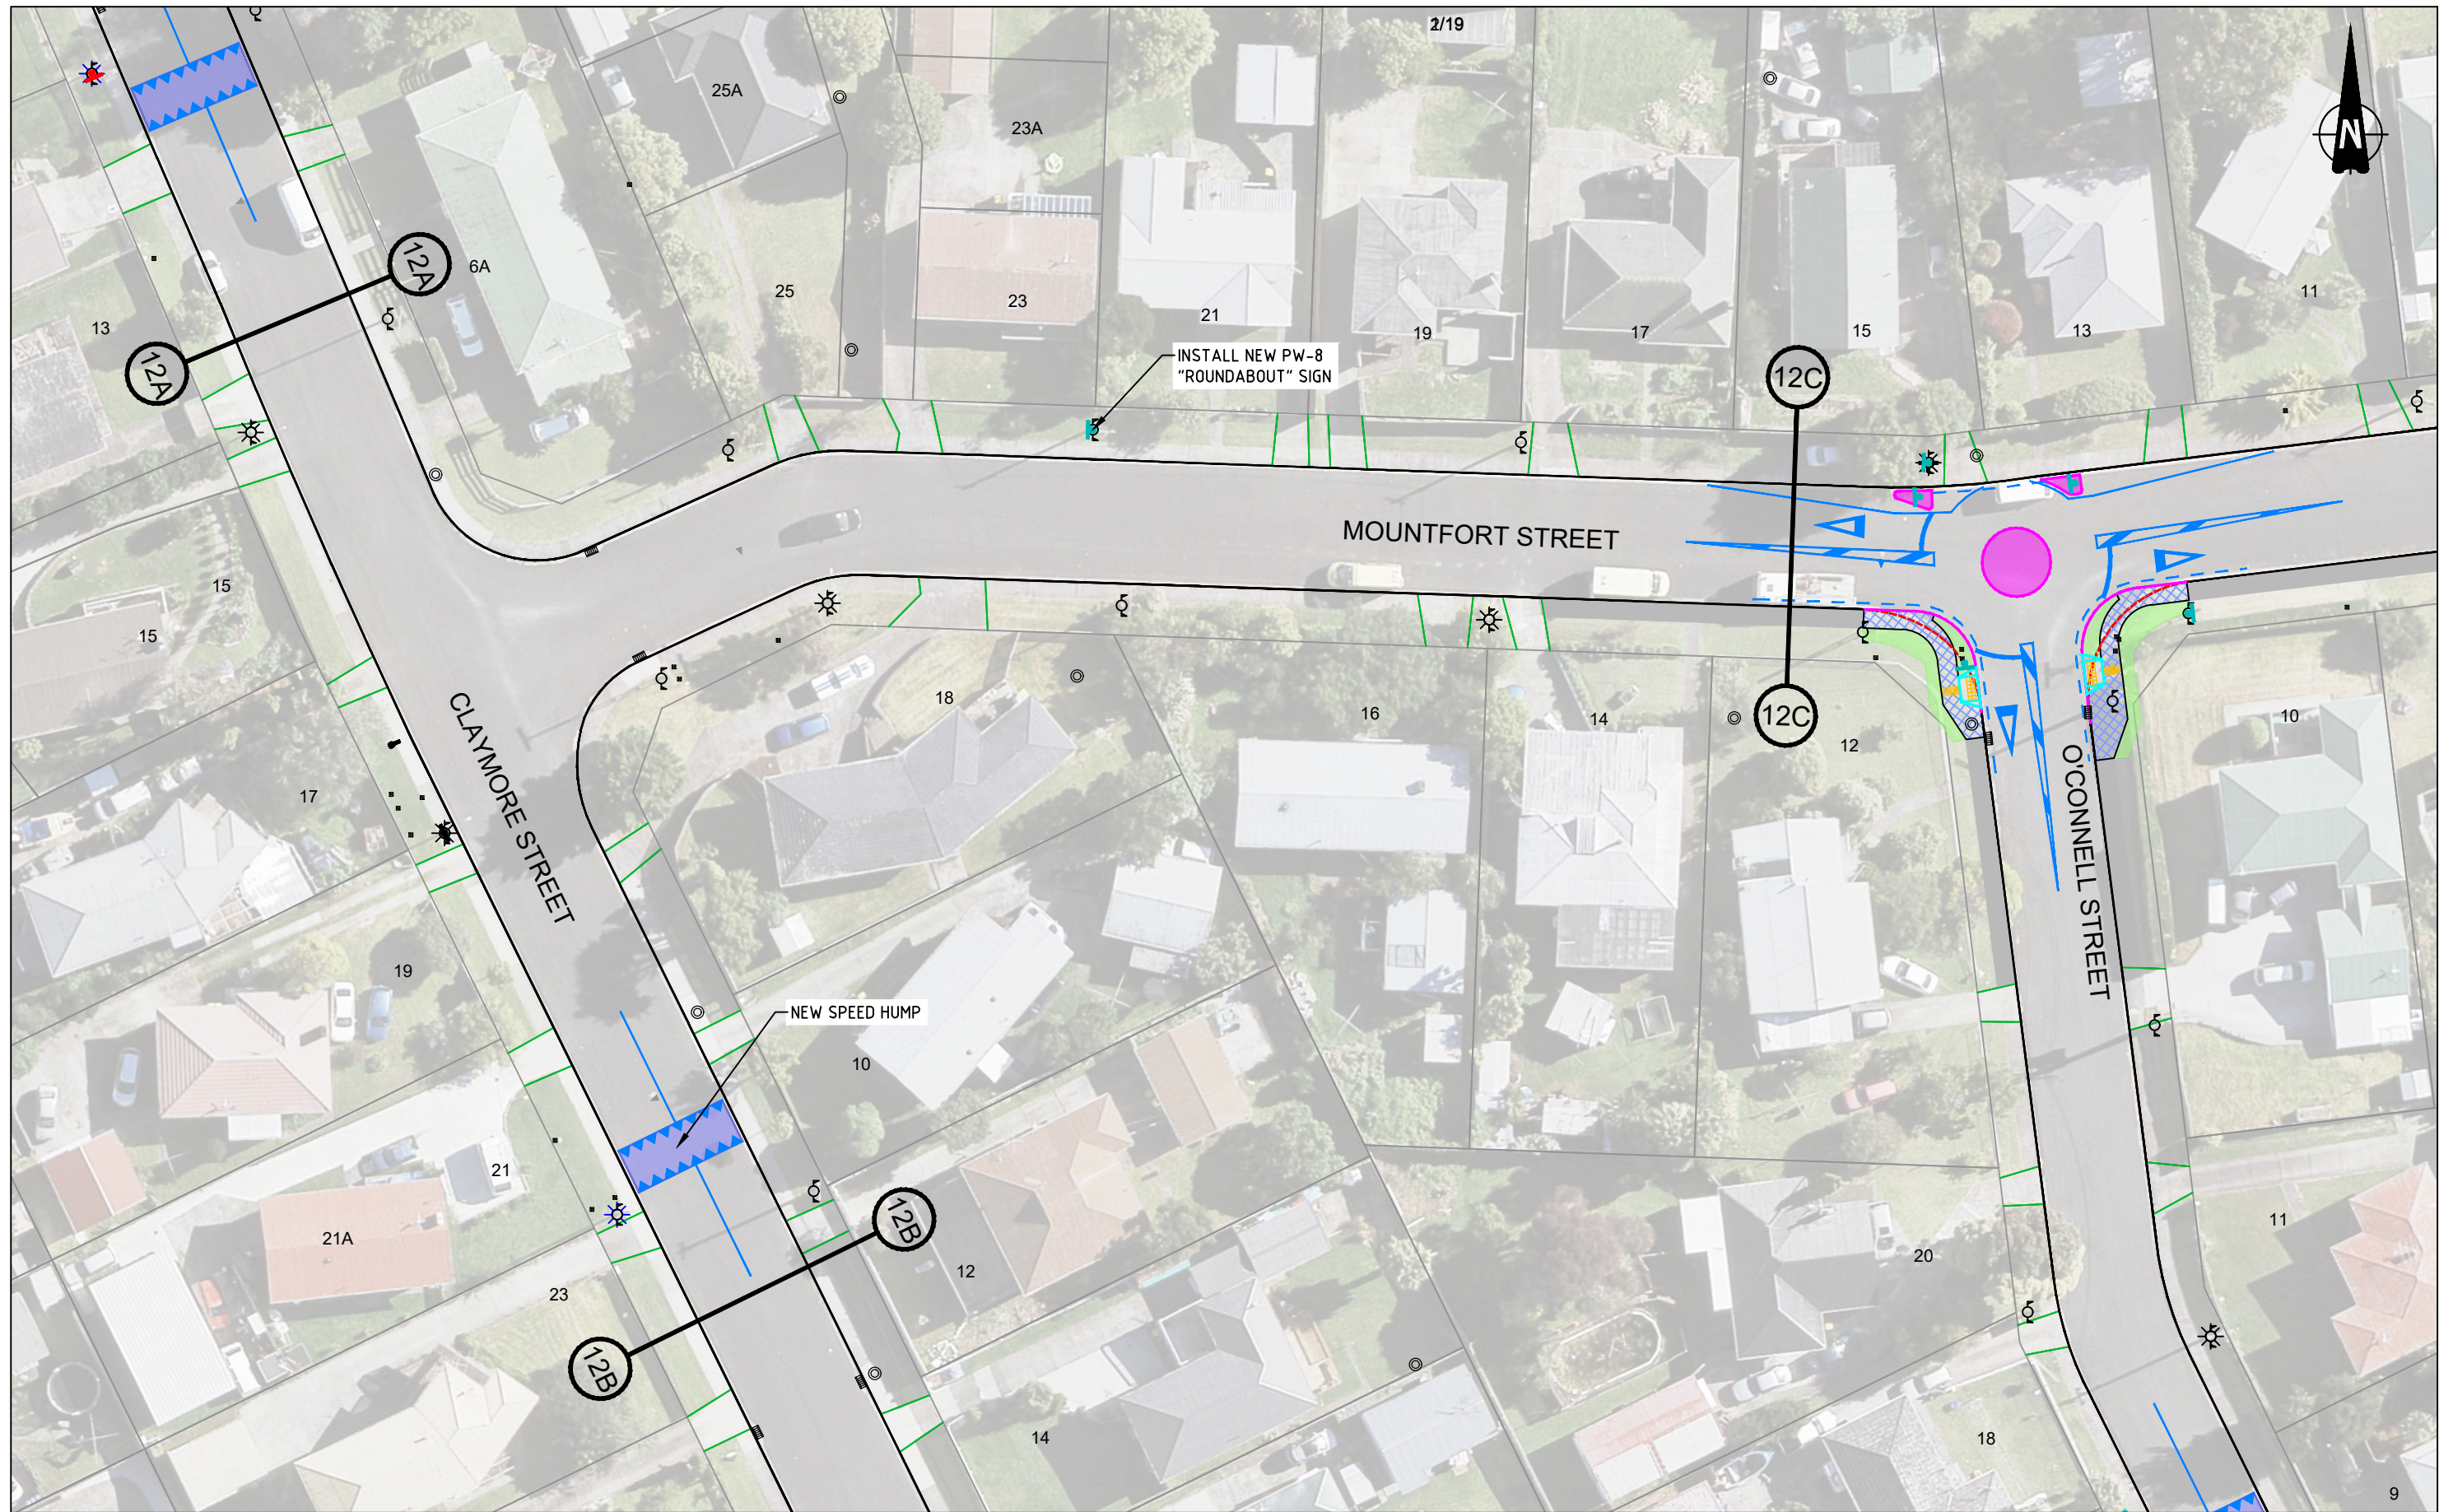

CONSULTATION PLAN

No	Revision	Note	Drawn	Checked	Approved	Date
B	SECOND ISSUE		DS	SL	SC	10/21
A	FIRST ISSUE		DS	SL	SC	06/20

FOR:




An Auckland Council Organisation

BY:




TRAFFIC ENGINEERING SOLUTIONS LIMITED
 Traffic Engineering Solutions Limited
 PO Box 7237, Wellesley Street, Auckland 1036
 P: 0800 837 583, E: info@tes.net.nz



Drawn	DS	Designed	SL
Drafting Check	SL	Design Check	SC
Approved			
Date	12/10/2021		
Scale	1:500 @ A3 SIZE		

Client **AUCKLAND TRANSPORT**
 Project **MANUREWA RSM COXHEAD QUADRANT CLAYMORE STREET / MOUNTFORT STREET CONSULTATION PLAN**
 Original Size **A3** Project No: **T20115** Drawing No: **R1-1202** Rev: **B**

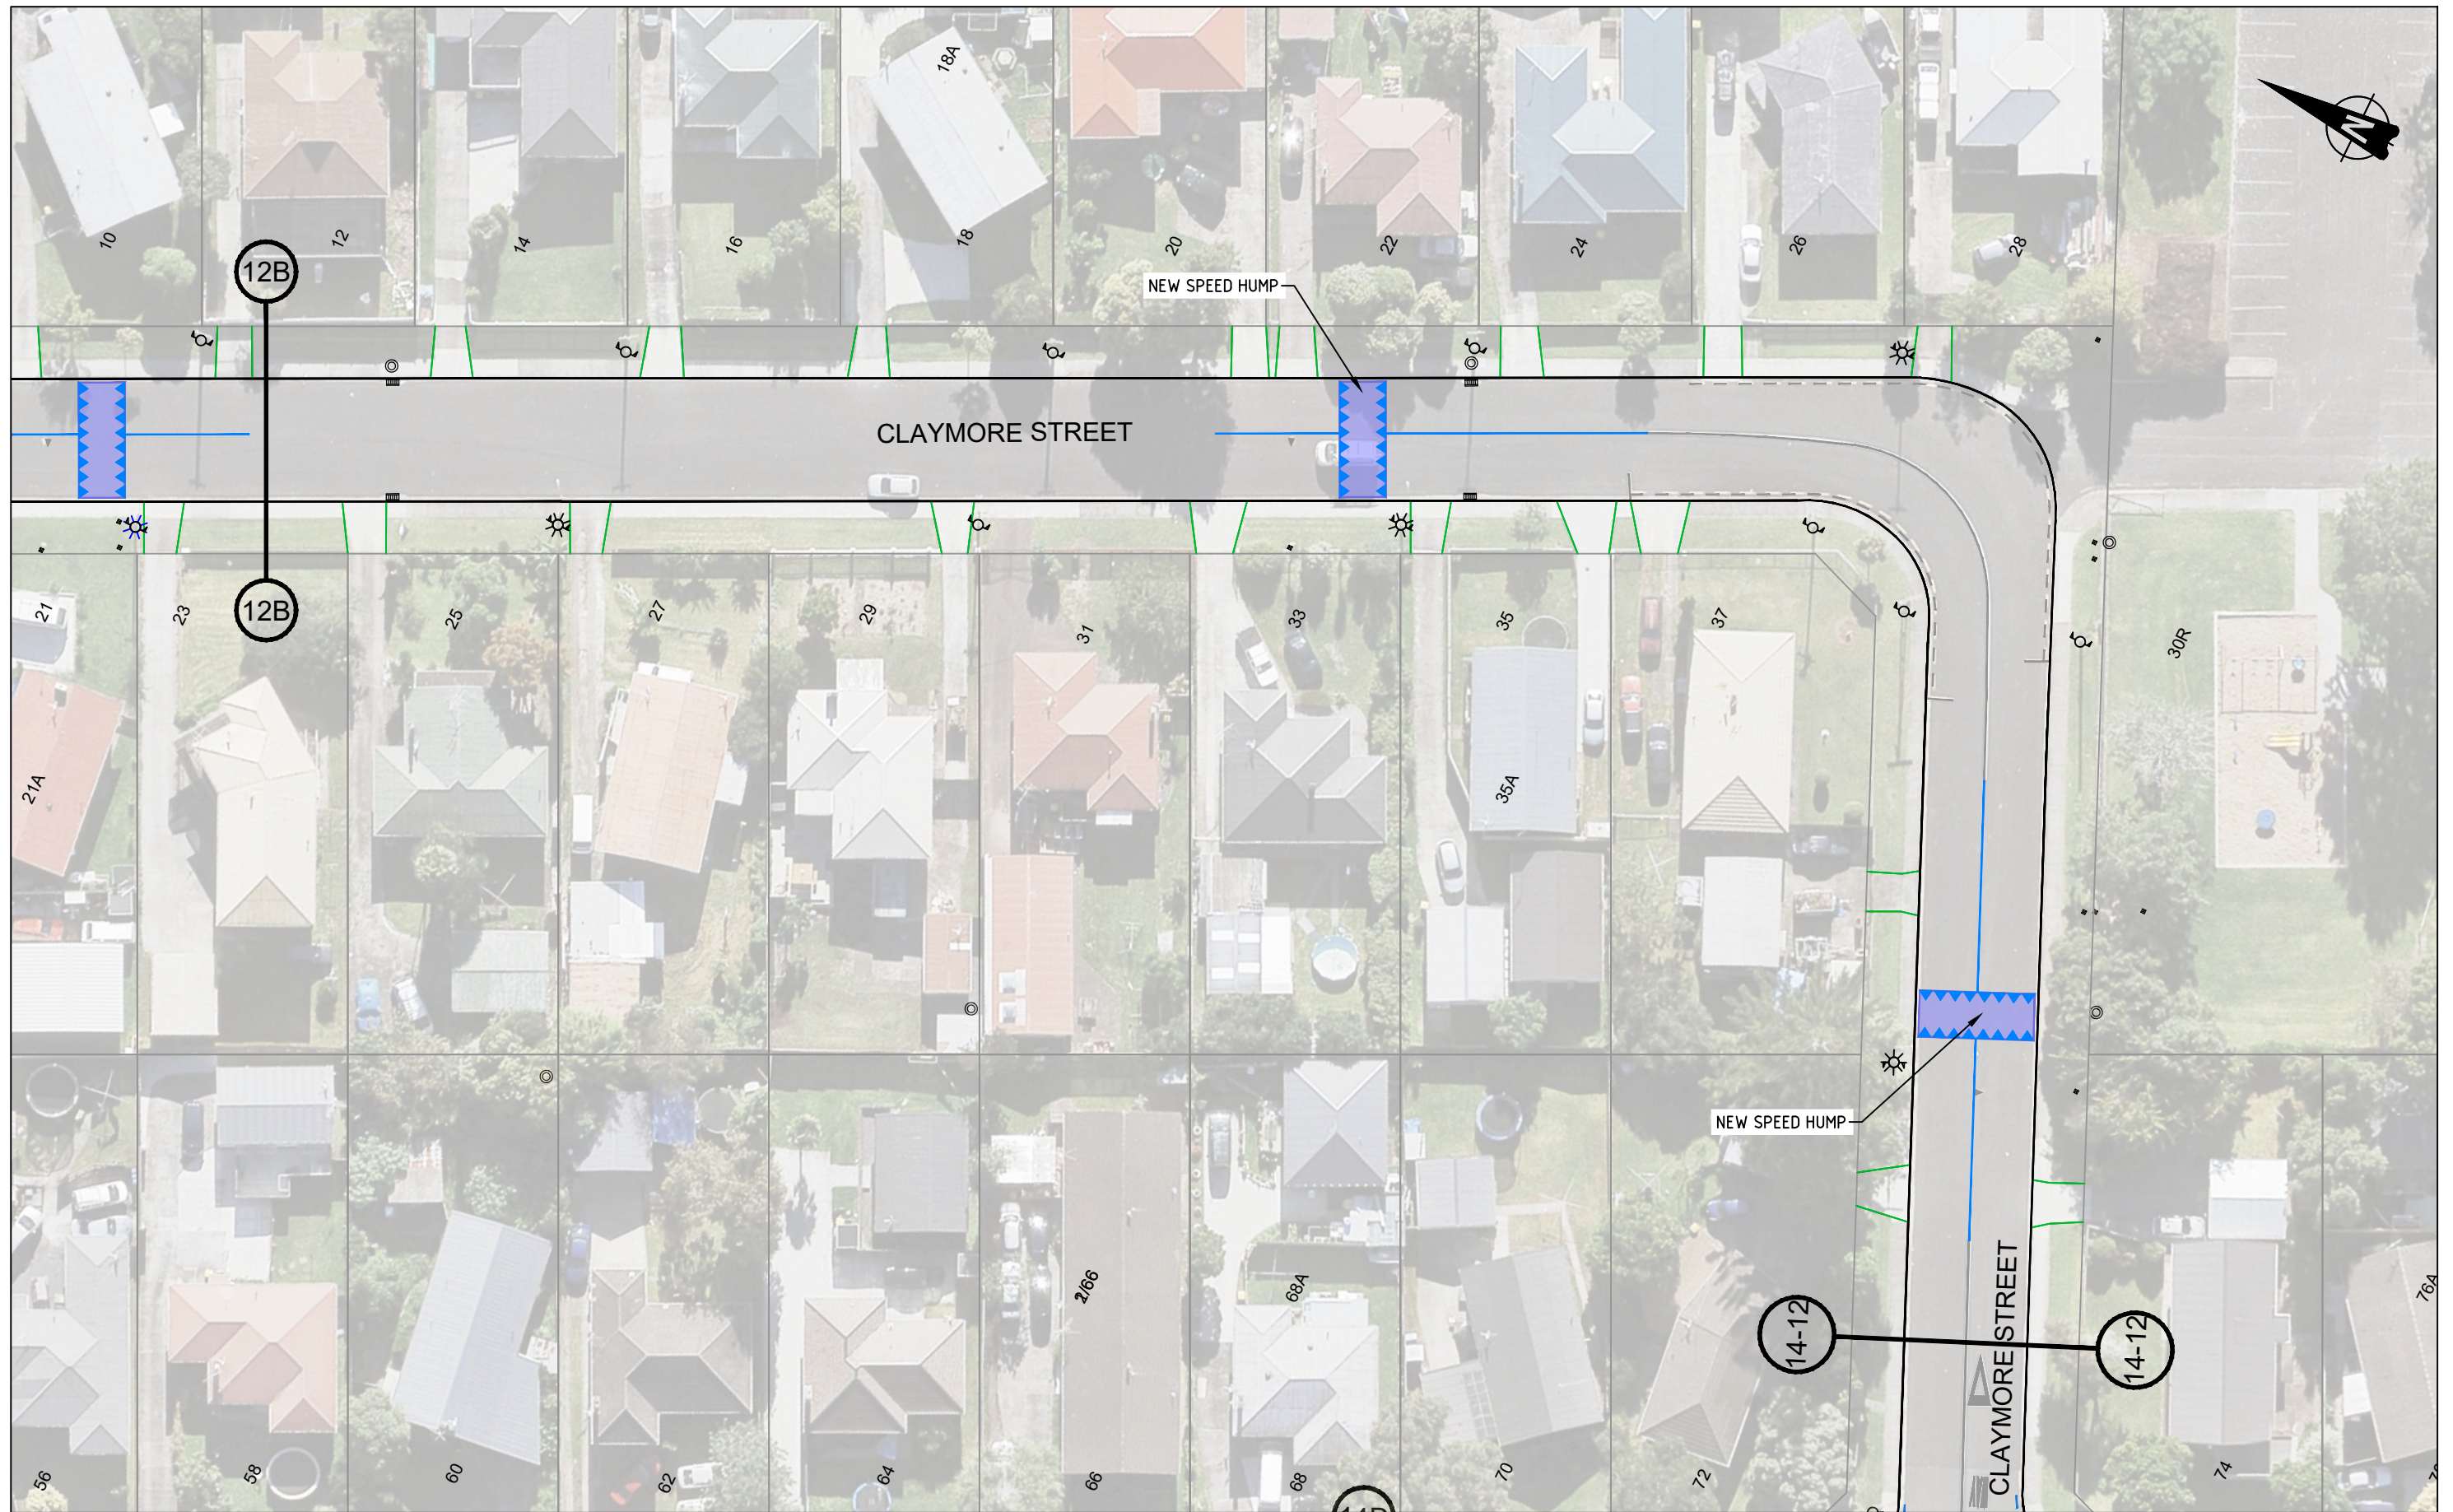

CONSULTATION PLAN

No	Revision	Note: * indicates signatures on original issue of drawing or last revision of drawing	Drawn	Checked	Approved	Date
B	SECOND ISSUE		DS	SL	SC	10/21
A	FIRST ISSUE		DS	SL	SC	06/20

FOR:




An Auckland Council Organisation

BY:




TRAFFIC ENGINEERING SOLUTIONS LIMITED
 Traffic Engineering Solutions Limited
 PO Box 7237, Wellesley Street, Auckland 1036
 P: 0800 837 583, E: info@tes.net.nz



Drawn	DS	Designed	SL
Drafting Check	SL	Design Check	SC
Approved			
Date	12/10/2021		
Scale	1:500 @ A3 SIZE		

Client **AUCKLAND TRANSPORT**
 Project **MANUREWA RSM COXHEAD QUADRANT CLAYMORE STREET CONSULTATION PLAN**
 Original Size **A3** Project No: **T20115** Drawing No: **R1-1203** Rev: **B**

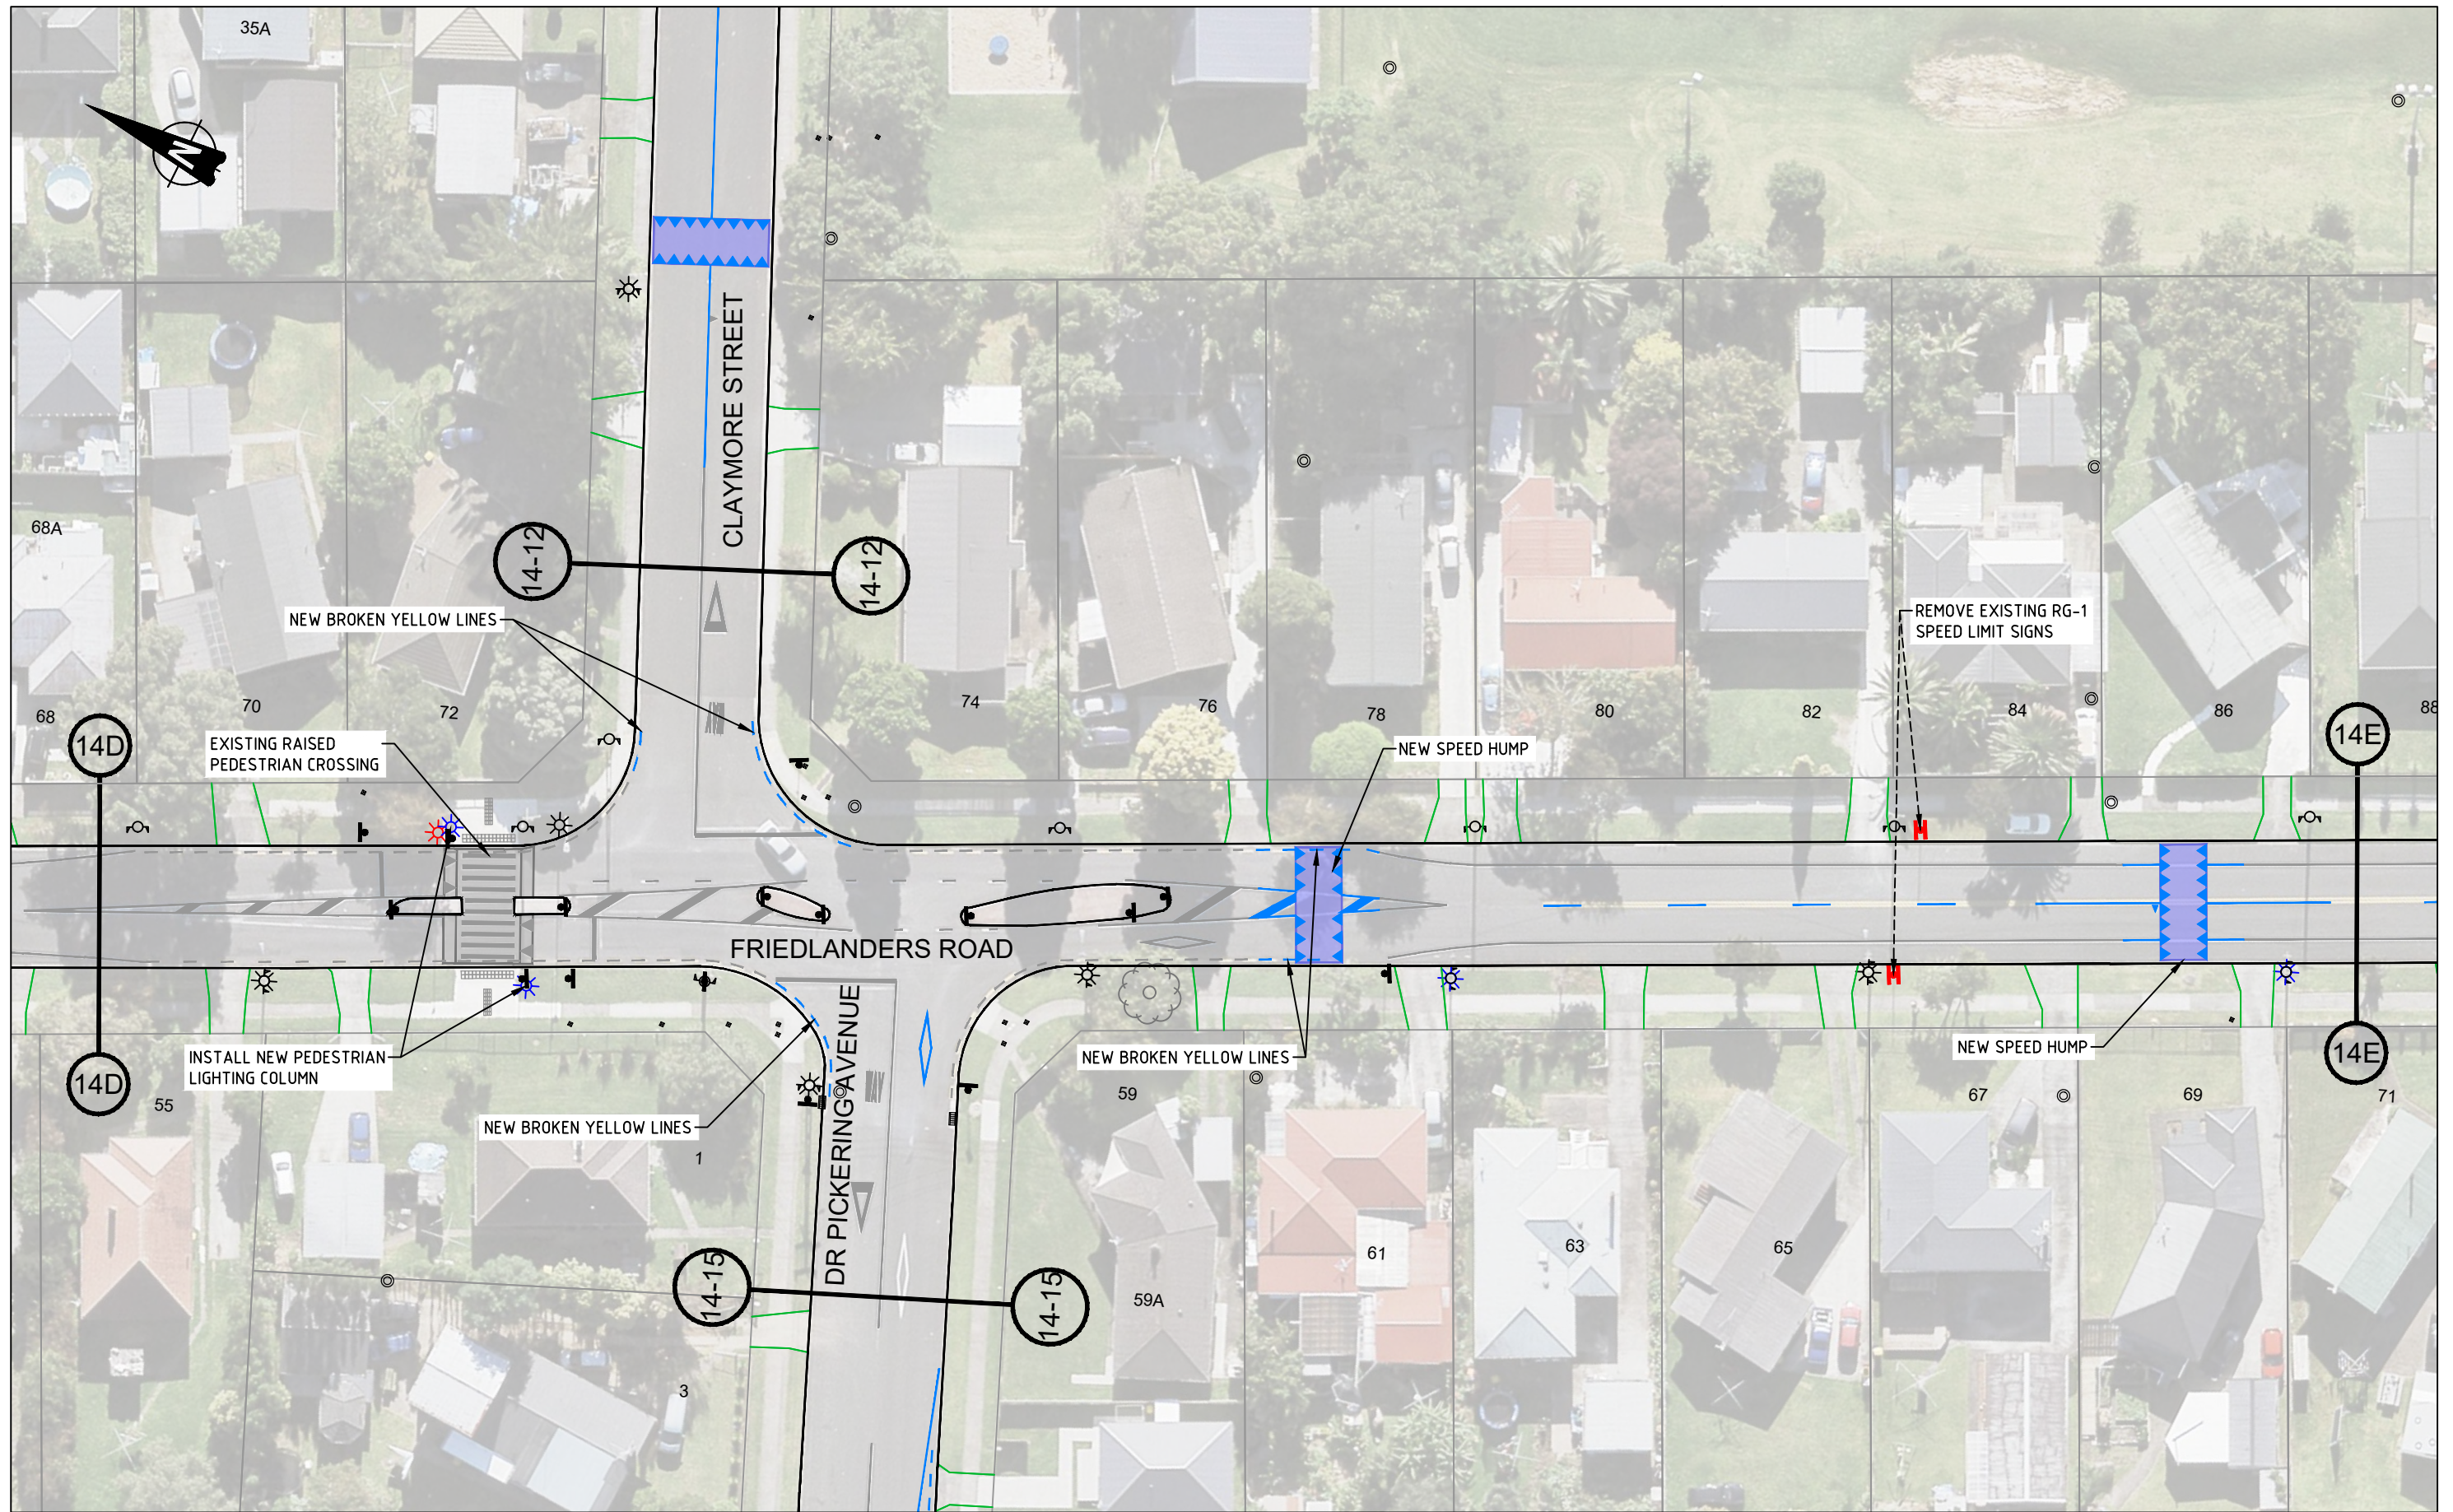

CONSULTATION PLAN

No	Revision	Note: * indicates signatures on original issue of drawing or last revision of drawing	Drawn	Checked	Approved	Date
B	SECOND ISSUE		DS	SL	SC	10/21
A	FIRST ISSUE		DS	SL	SC	06/20




BY: **TRAFFIC ENGINEERING SOLUTIONS LIMITED**
 Traffic Engineering Solutions Limited
 PO Box 7237, Wellesley Street, Auckland 1036
 P: 0800 837 583, E: info@tes.net.nz



Drawn	DS	Designed	SL
Drafting Check	SL	Design Check	SC
Approved			
Date	12/10/2021		
Scale	1:500 @ A3 SIZE		

Client **AUCKLAND TRANSPORT**
 Project **MANUREWA RSM COXHEAD QUADRANT FRIEDLANDERS ROAD CONSULTATION PLAN**
 Original Size **A3** Project No: **T20115** Drawing No: **R1-1405** Rev: **B**

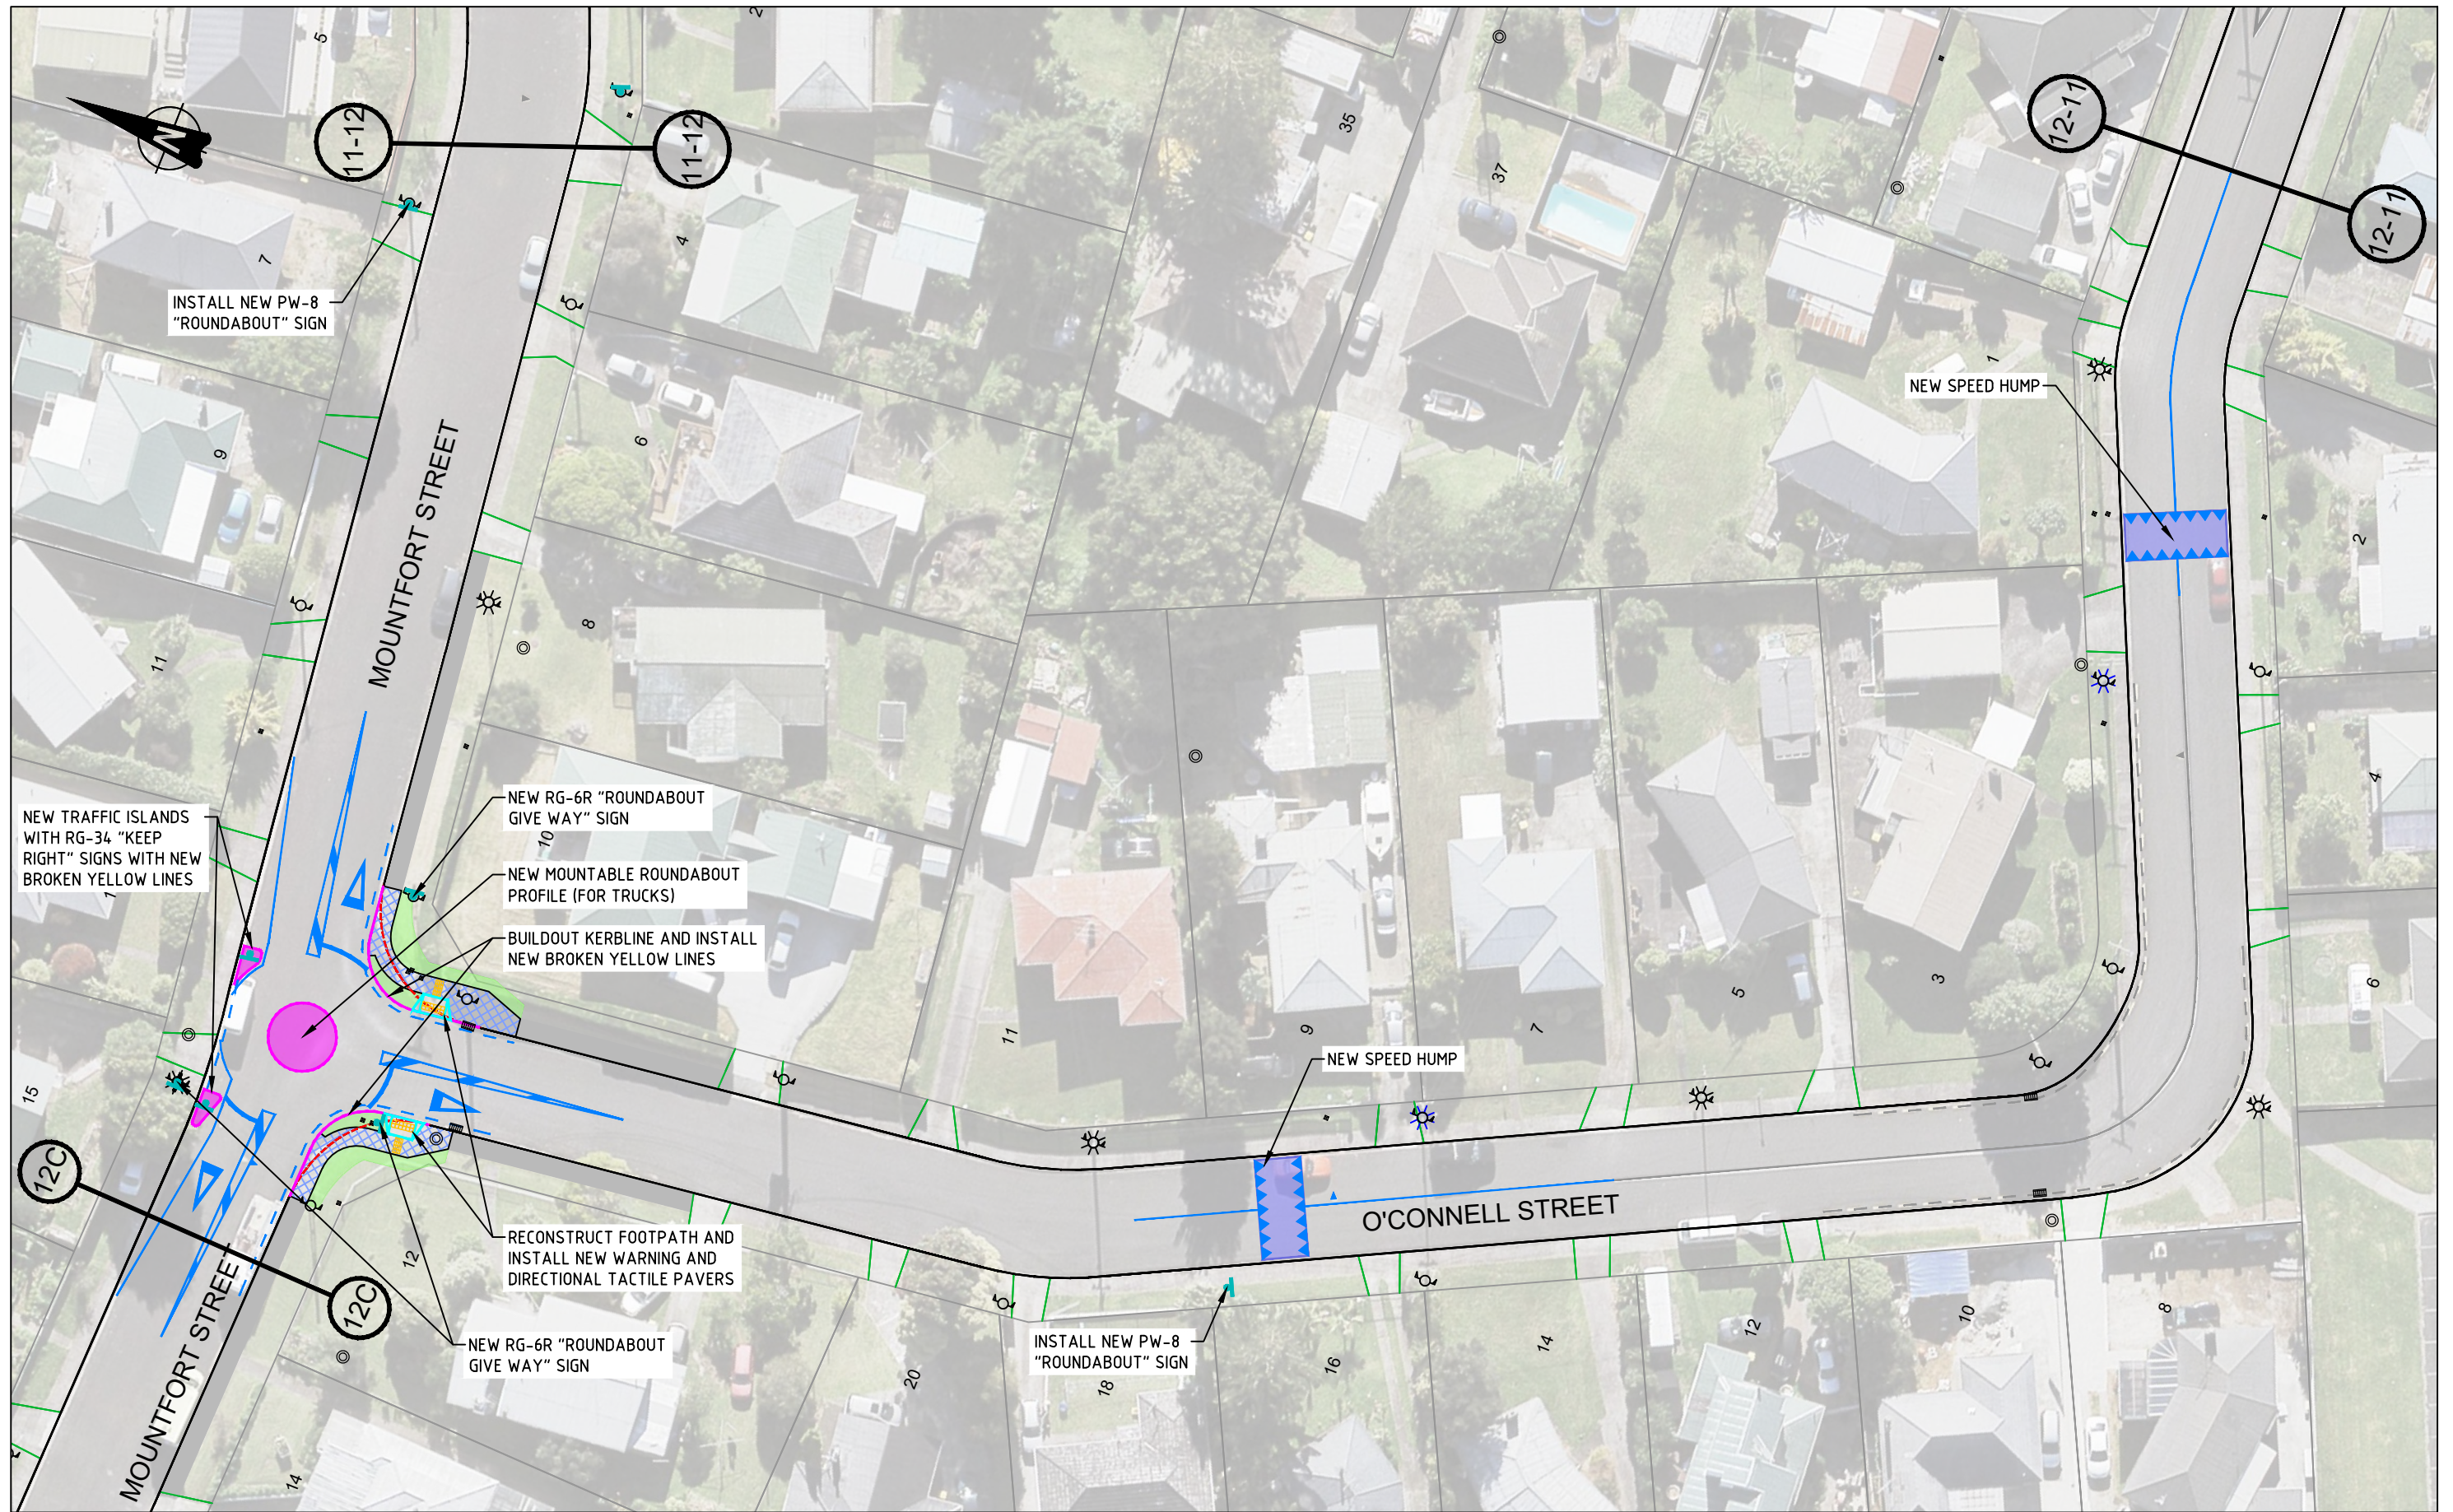

CONSULTATION PLAN

No	Revision	Note: * indicates signatures on original issue of drawing or last revision of drawing	Drawn	Checked	Approved	Date
B	SECOND ISSUE		DS	SL	SC	10/21
A	FIRST ISSUE		DS	SL	SC	06/20

FOR:





An Auckland Council Organisation

BY:




TRAFFIC ENGINEERING SOLUTIONS LIMITED
 Traffic Engineering Solutions Limited
 PO Box 7237, Wellesley Street, Auckland 1036
 P: 0800 837 583, E: info@tes.net.nz

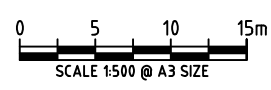

Drawn	DS	Designed	SL
Drafting Check	SL	Design Check	SC
Approved			
Date	12/10/2021		
Scale	1:500 @ A3 SIZE		

Client **AUCKLAND TRANSPORT**
 Project **MANUREWA RSM COXHEAD QUADRANT MOUNTFORT STREET / O'CONNELL STREET CONSULTATION PLAN**
 Original Size **A3** Project No: **T20115** Drawing No: **R1-1204** Rev: **B**

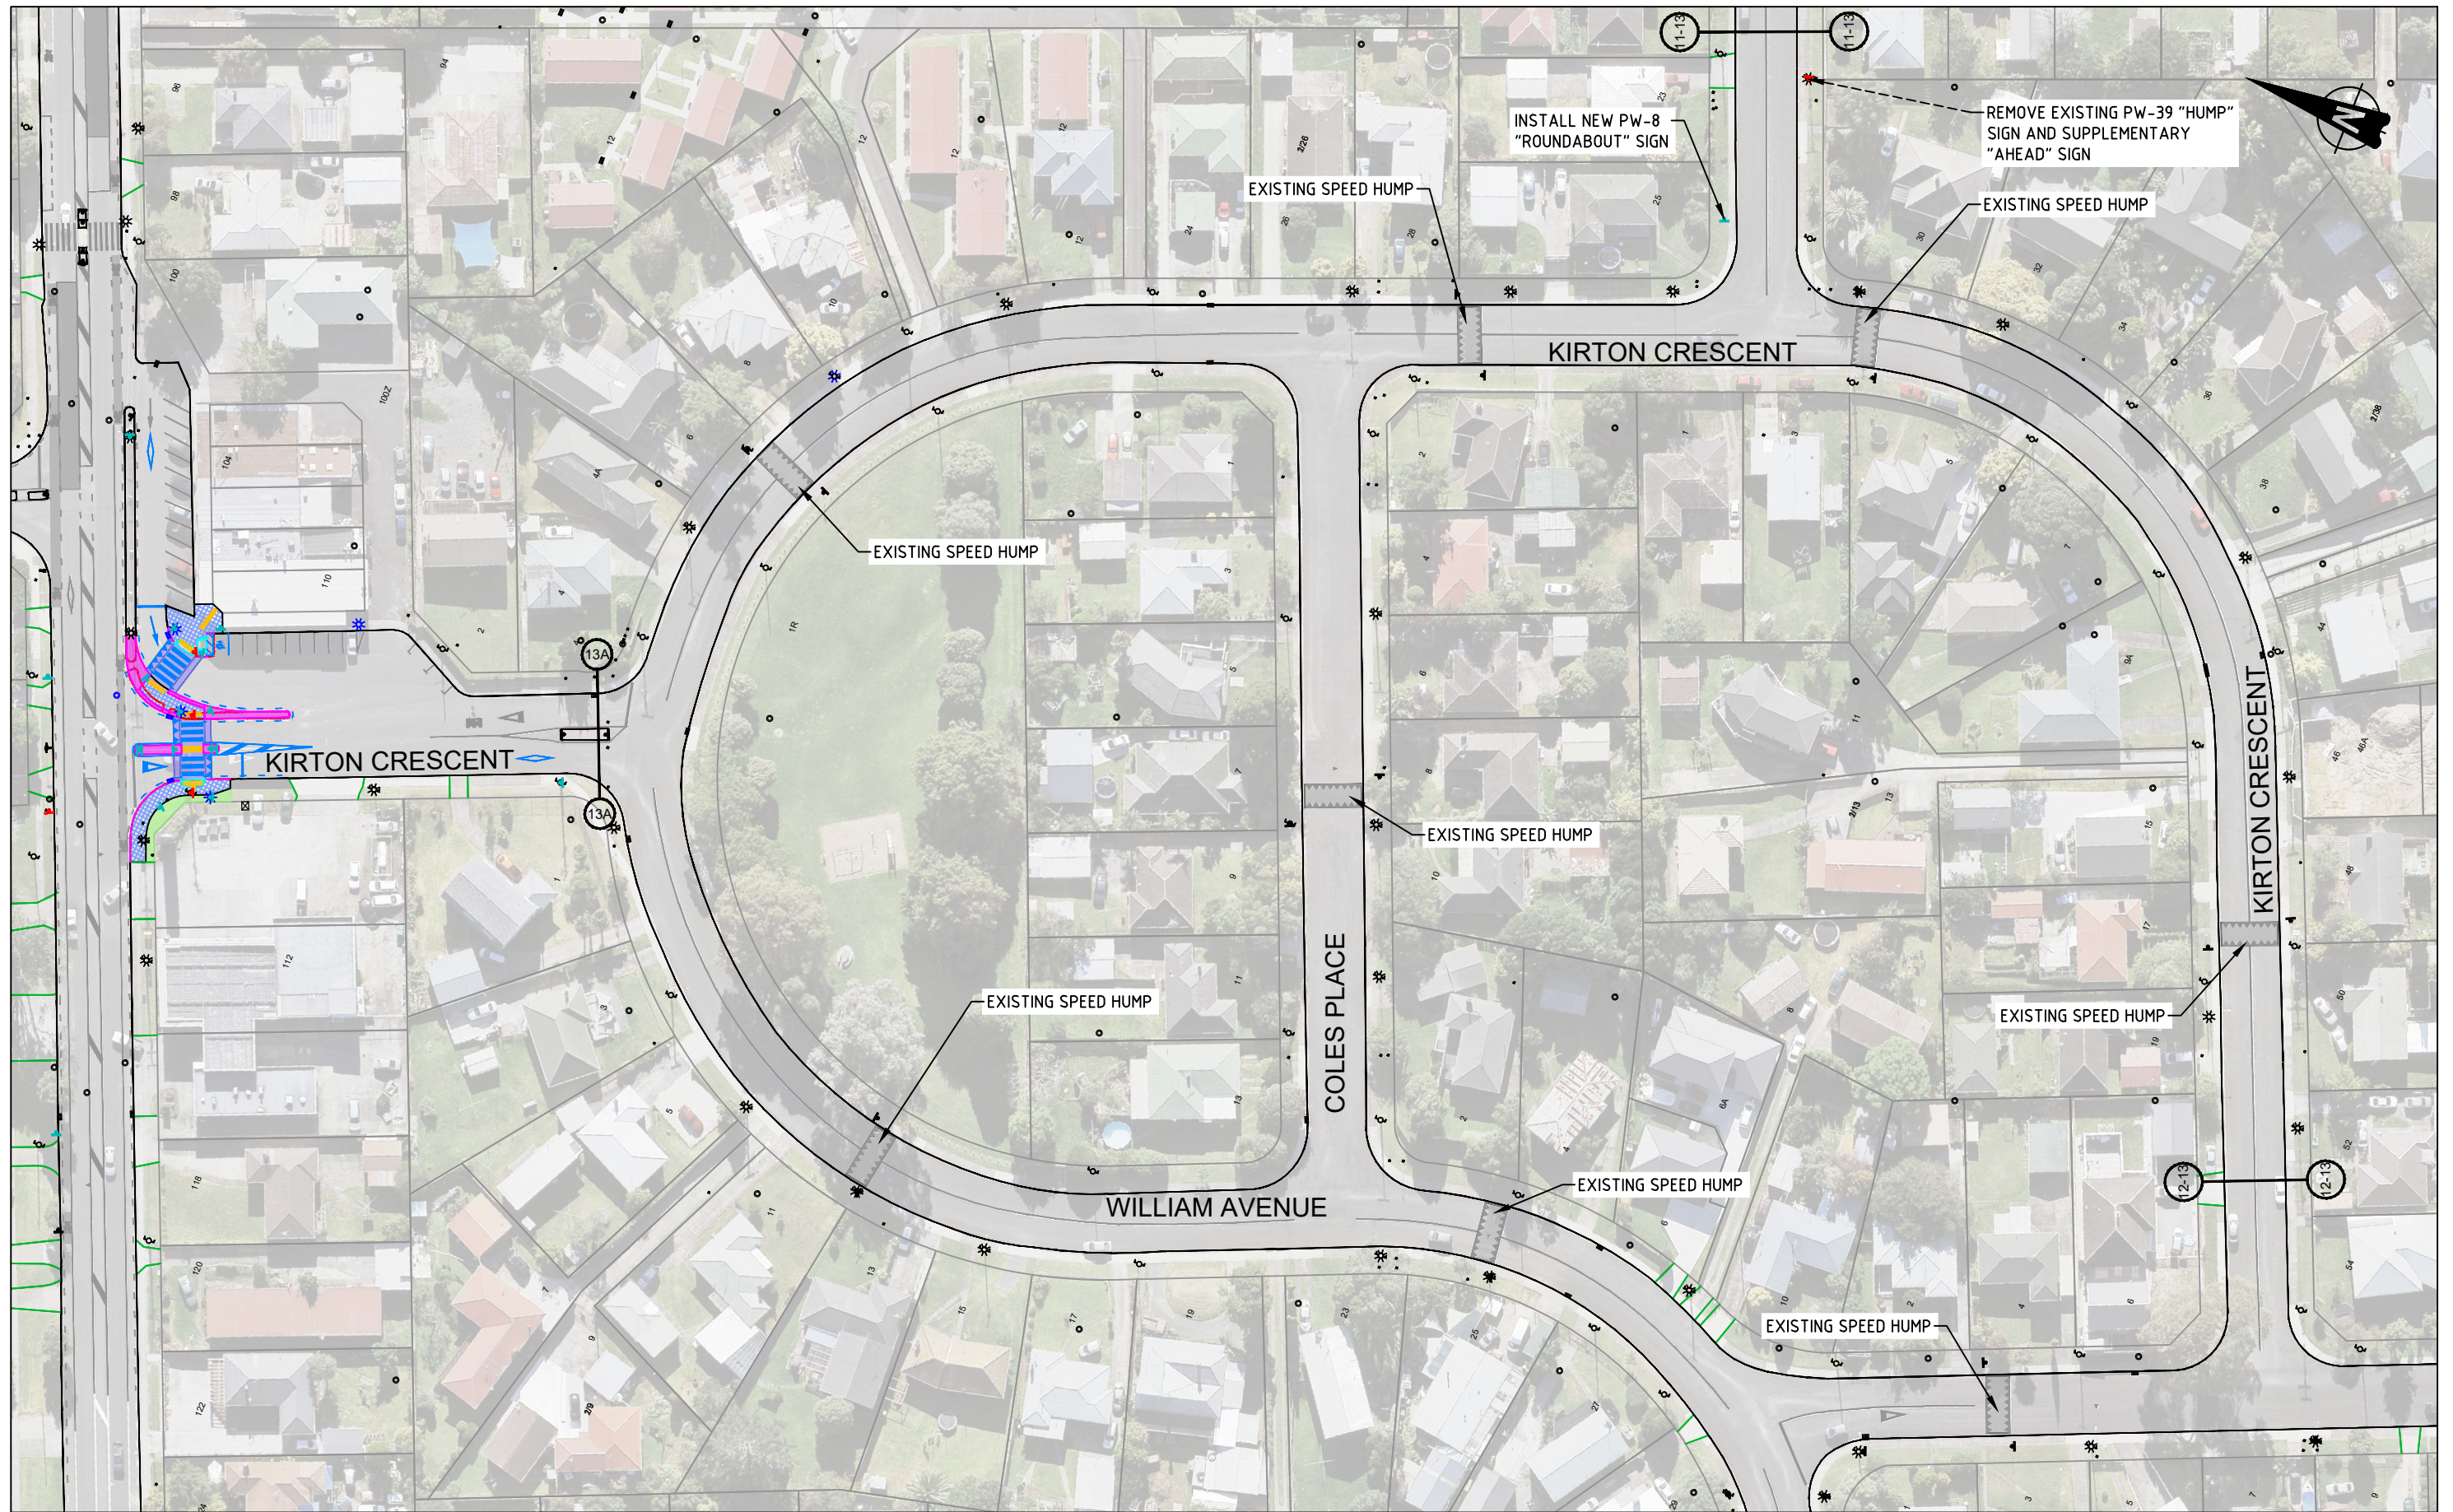

CONSULTATION PLAN

No	Revision	Note: * indicates signatures on original issue of drawing or last revision of drawing	Drawn	Checked	Approved	Date
B	SECOND ISSUE		DS	SL	SC	10/21
A	FIRST ISSUE		DS	SL	SC	06/20

FOR:





An Auckland Council Organisation

BY:




TRAFFIC ENGINEERING SOLUTIONS LIMITED
 Traffic Engineering Solutions Limited
 PO Box 7237, Wellesley Street, Auckland 1036
 P: 0800 837 583, E: info@tes.net.nz

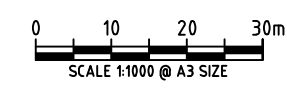

Drawn	DS	Designed	SL
Drafting Check	SL	Design Check	SC
Approved			
Date	12/10/2021		
Scale	1:1000 @ A3 SIZE		

Client **AUCKLAND TRANSPORT**
 Project **MANUREWA RSM COXHEAD QUADRANT KIRTON CRESCENT CONSULTATION PLAN**
 Original Size **A3** Project No: **T20115** Drawing No: **R1-1301** Rev: **B**

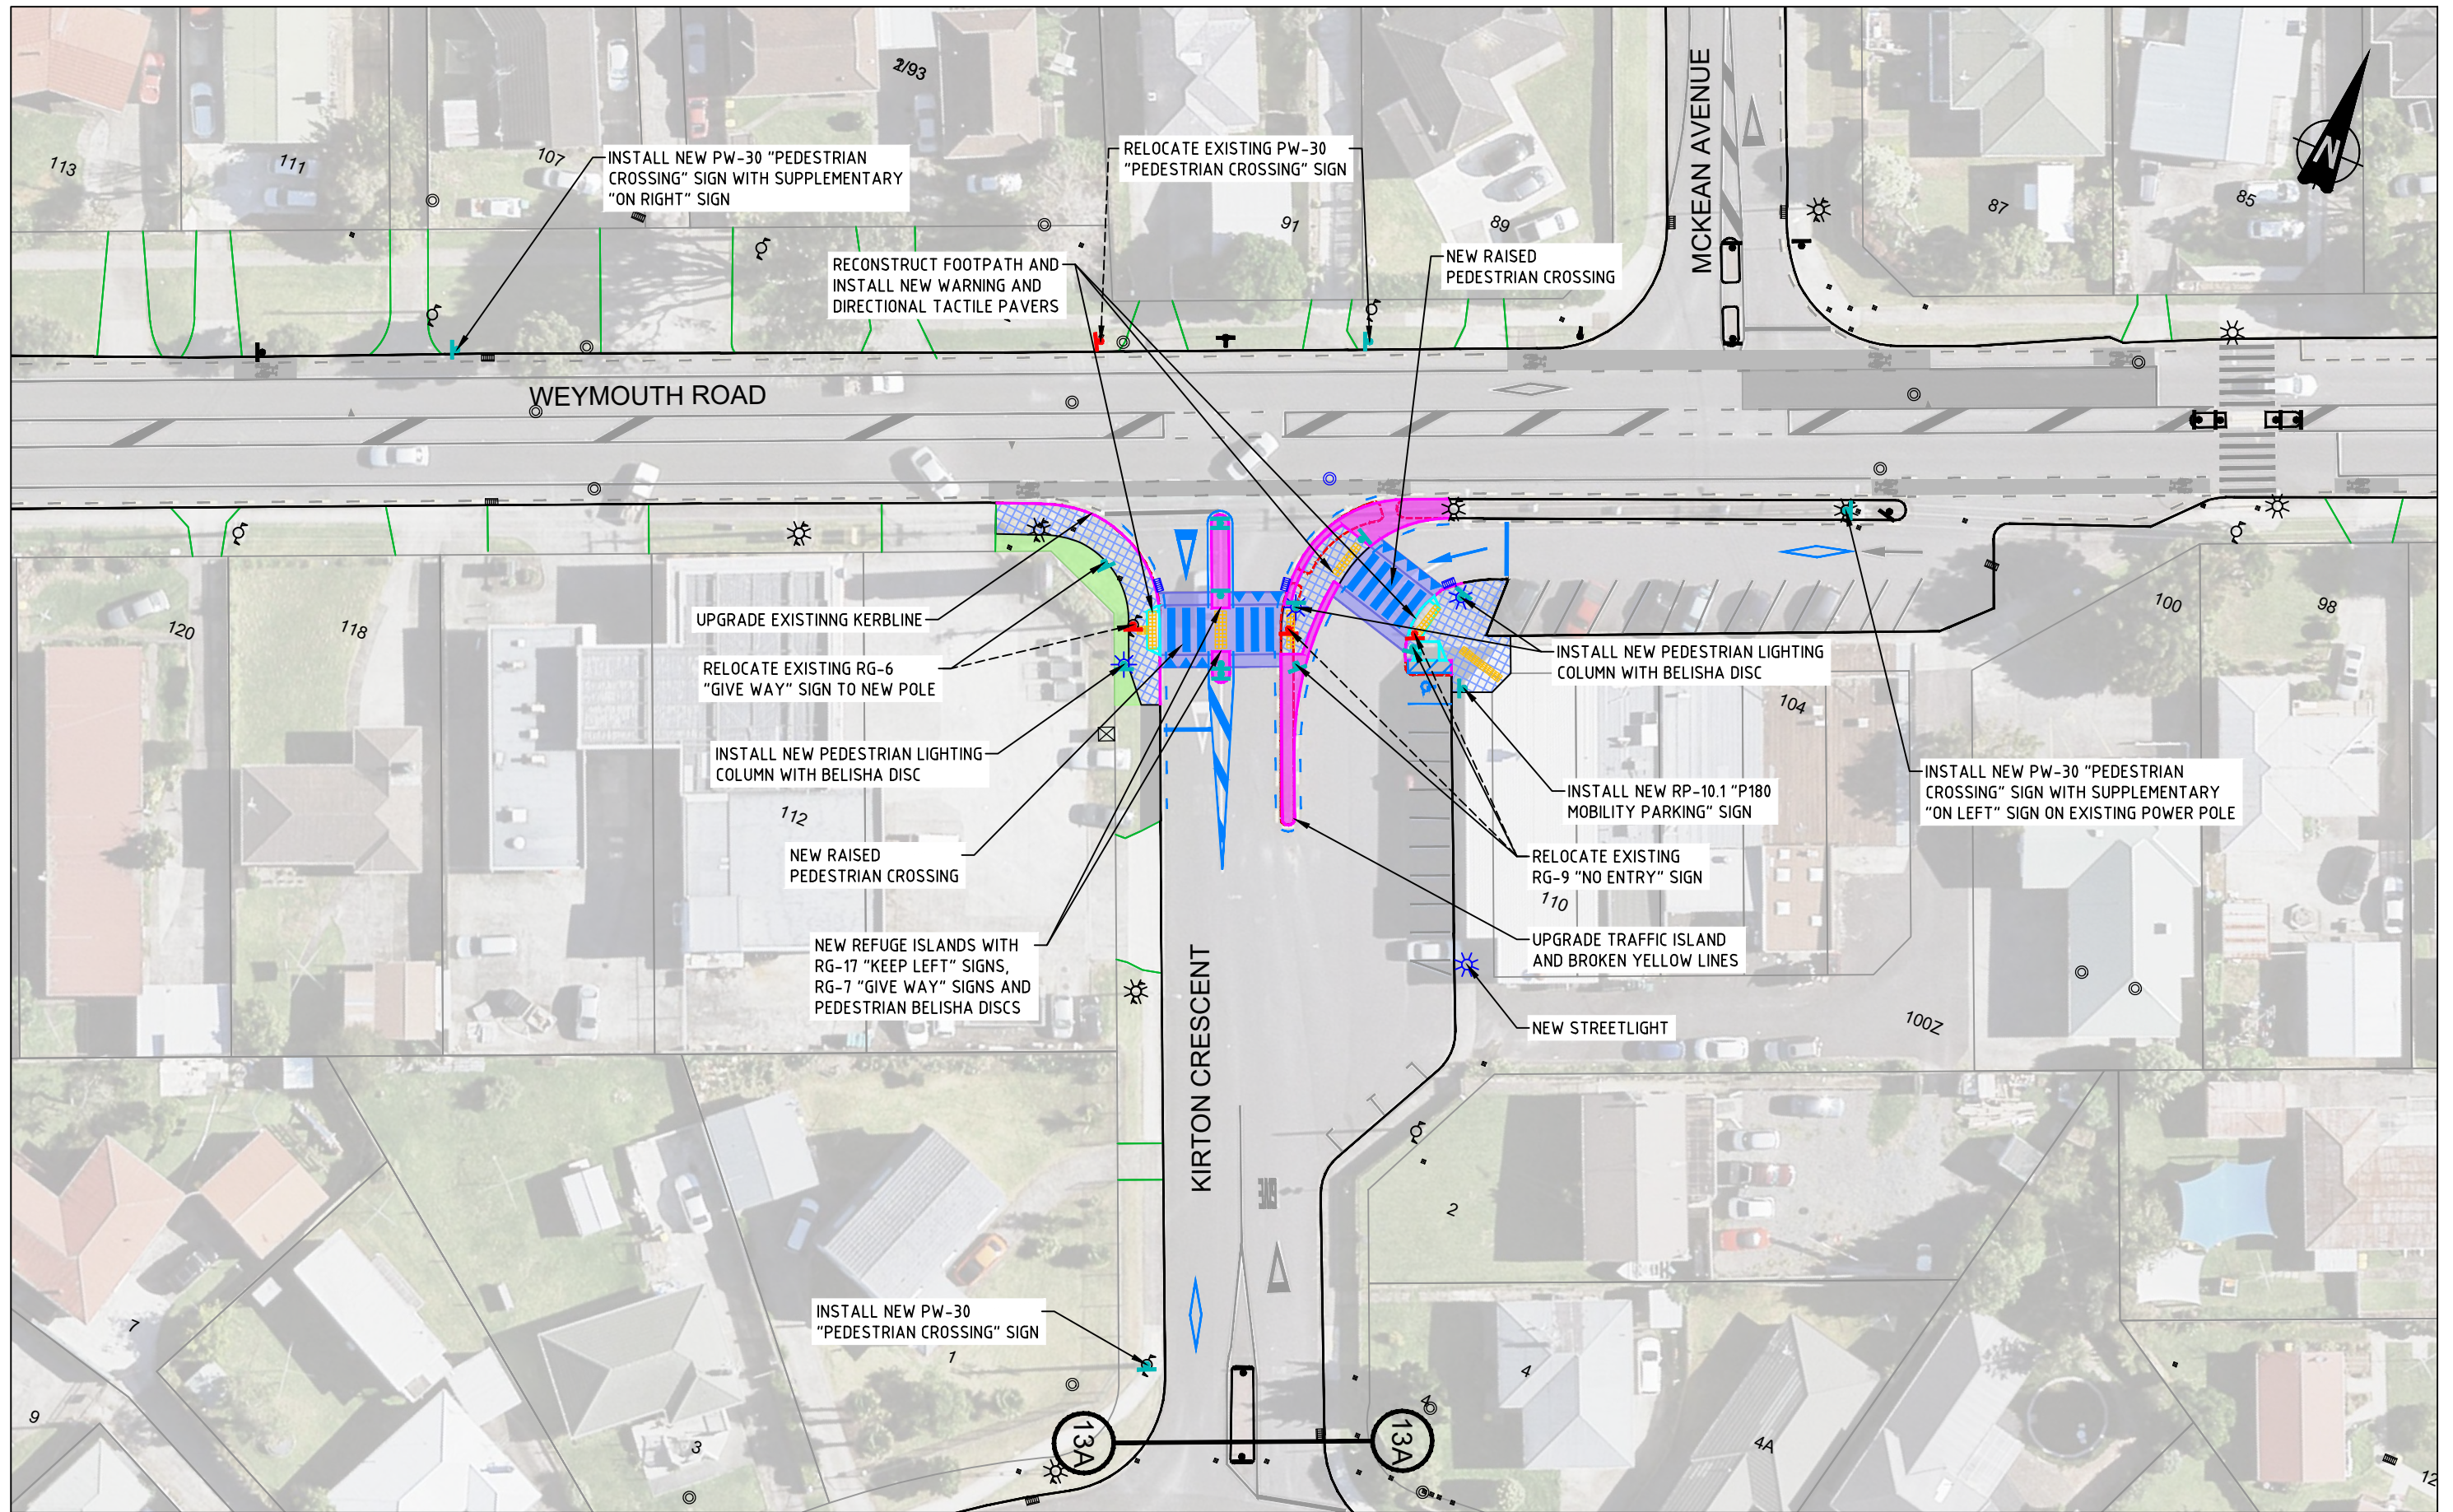

CONSULTATION PLAN

No	Revision	Note: * indicates signatures on original issue of drawing or last revision of drawing	Drawn	Checked	Approved	Date
B	SECOND ISSUE		DS	SL	SC	10/21
A	FIRST ISSUE		DS	SL	SC	06/20

FOR:




An Auckland Council Organisation

BY:



TRAFFIC ENGINEERING SOLUTIONS LIMITED
 Traffic Engineering Solutions Limited
 PO Box 7237, Wellesley Street, Auckland 1036
 P: 0800 837 583, E: info@tes.net.nz



Drawn	DS	Designed	SL
Drafting Check	SL	Design Check	SC
Approved			
Date	12/10/2021		
Scale	1:500 @ A3 SIZE		

Client **AUCKLAND TRANSPORT**
 Project **MANUREWA RSM COXHEAD QUADRANT KIRTON CRESCENT CONSULTATION PLAN**
 Original Size **A3** Project No: **T20115** Drawing No: **R1-1302** Rev: **B**