

CONSULTATION PLAN

No	Revision	Note: * indicates signatures on original issue of drawing or last revision of drawing	Drawn	Checked	Approved	Date
B	SECOND ISSUE		DS	SL	SC	10/21
A	FIRST ISSUE		DS	SL	SC	06/20

FOR:





An Auckland Council Organisation

BY:




TRAFFIC ENGINEERING SOLUTIONS LIMITED
 Traffic Engineering Solutions Limited
 PO Box 7237, Wellesley Street, Auckland 1036
 P: 0800 837 583, E: info@tes.net.nz

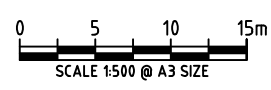

Drawn	DS	Designed	SL
Drafting Check	SL	Design Check	SC
Approved			
Date	12/10/2021		
Scale	1:500 @ A3 SIZE		

Client **AUCKLAND TRANSPORT**
 Project **MANUREWA RSM COXHEAD QUADRANT FRIEDLANDERS ROAD CONSULTATION PLAN**
 Original Size **A3** Project No: **T20115** Drawing No: **R1-1401** Rev: **B**

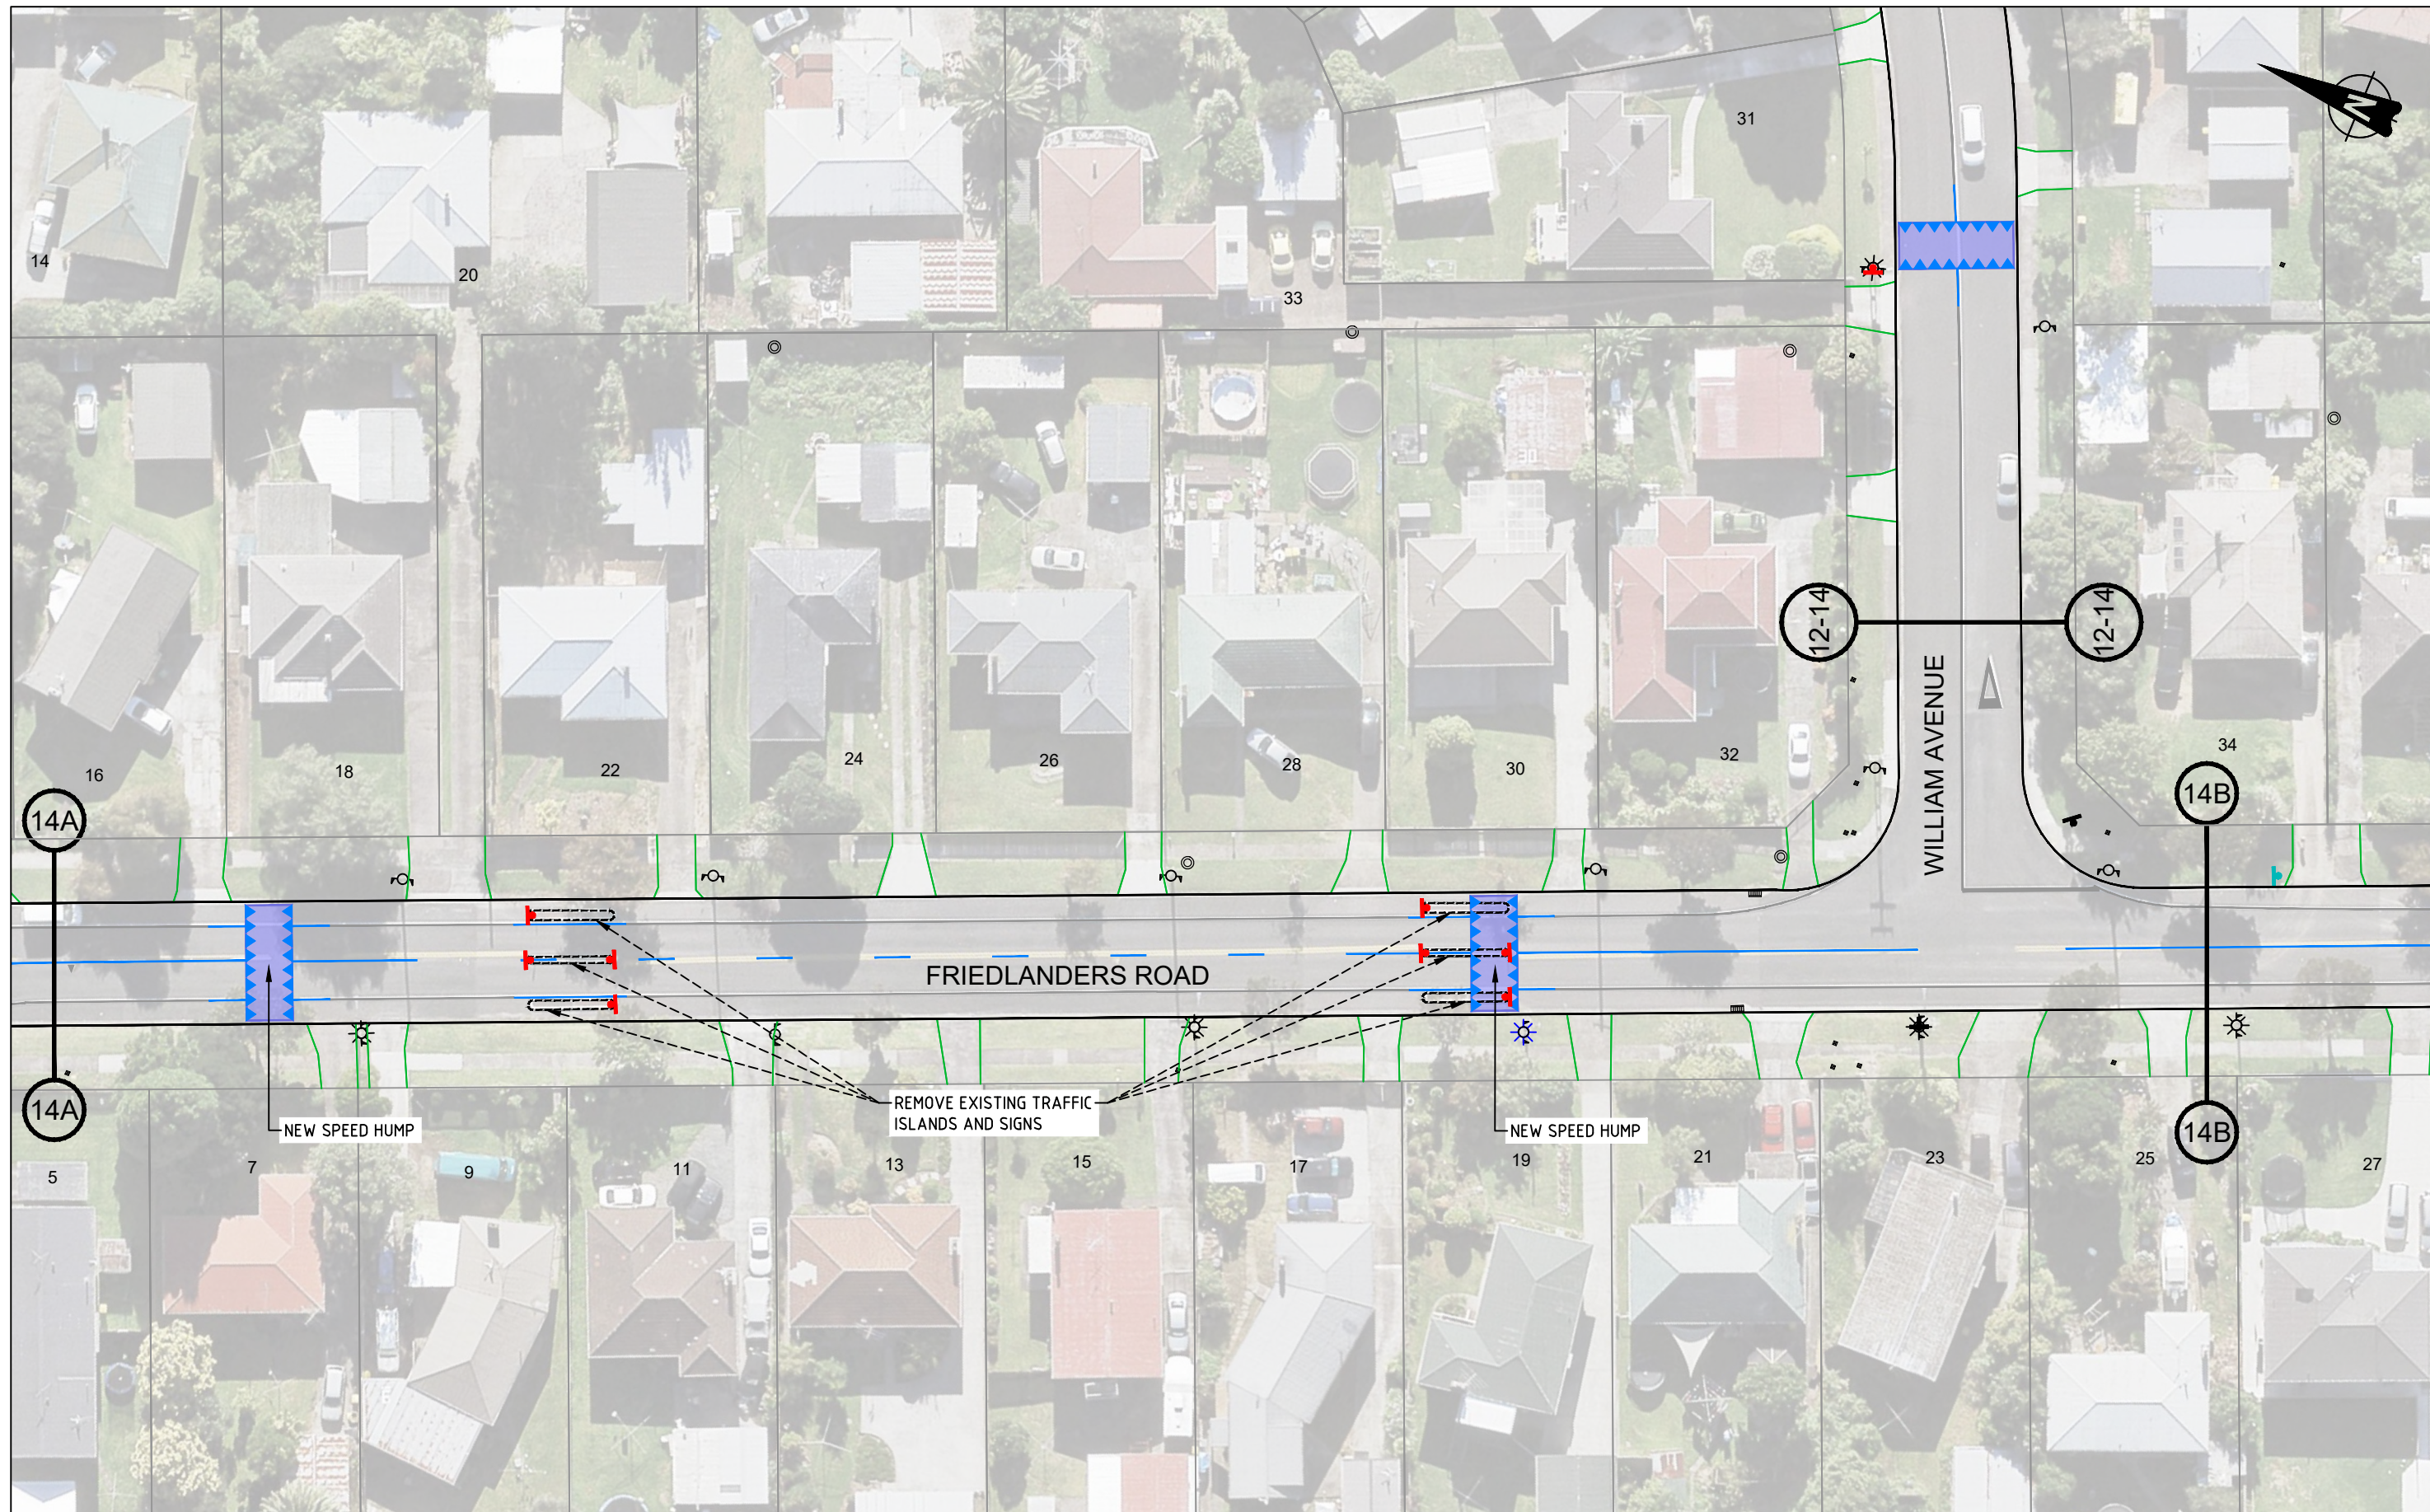

CONSULTATION PLAN

No	Revision	Note: * indicates signatures on original issue of drawing or last revision of drawing	Drawn	Checked	Approved	Date
B	SECOND ISSUE		DS	SL	SC	10/21
A	FIRST ISSUE		DS	SL	SC	06/20

FOR:




An Auckland Council Organisation

BY:




TRAFFIC ENGINEERING SOLUTIONS LIMITED
 Traffic Engineering Solutions Limited
 PO Box 7237, Wellesley Street, Auckland 1036
 P: 0800 837 583, E: info@tes.net.nz



Drawn	DS	Designed	SL
Drafting Check	SL	Design Check	SC
Approved			
Date	12/10/2021		
Scale	1:500 @ A3 SIZE		

Client **AUCKLAND TRANSPORT**
 Project **MANUREWA RSM COXHEAD QUADRANT FRIEDLANDERS ROAD CONSULTATION PLAN**
 Original Size **A3** Project No: **T20115** Drawing No: **R1-1402** Rev: **B**

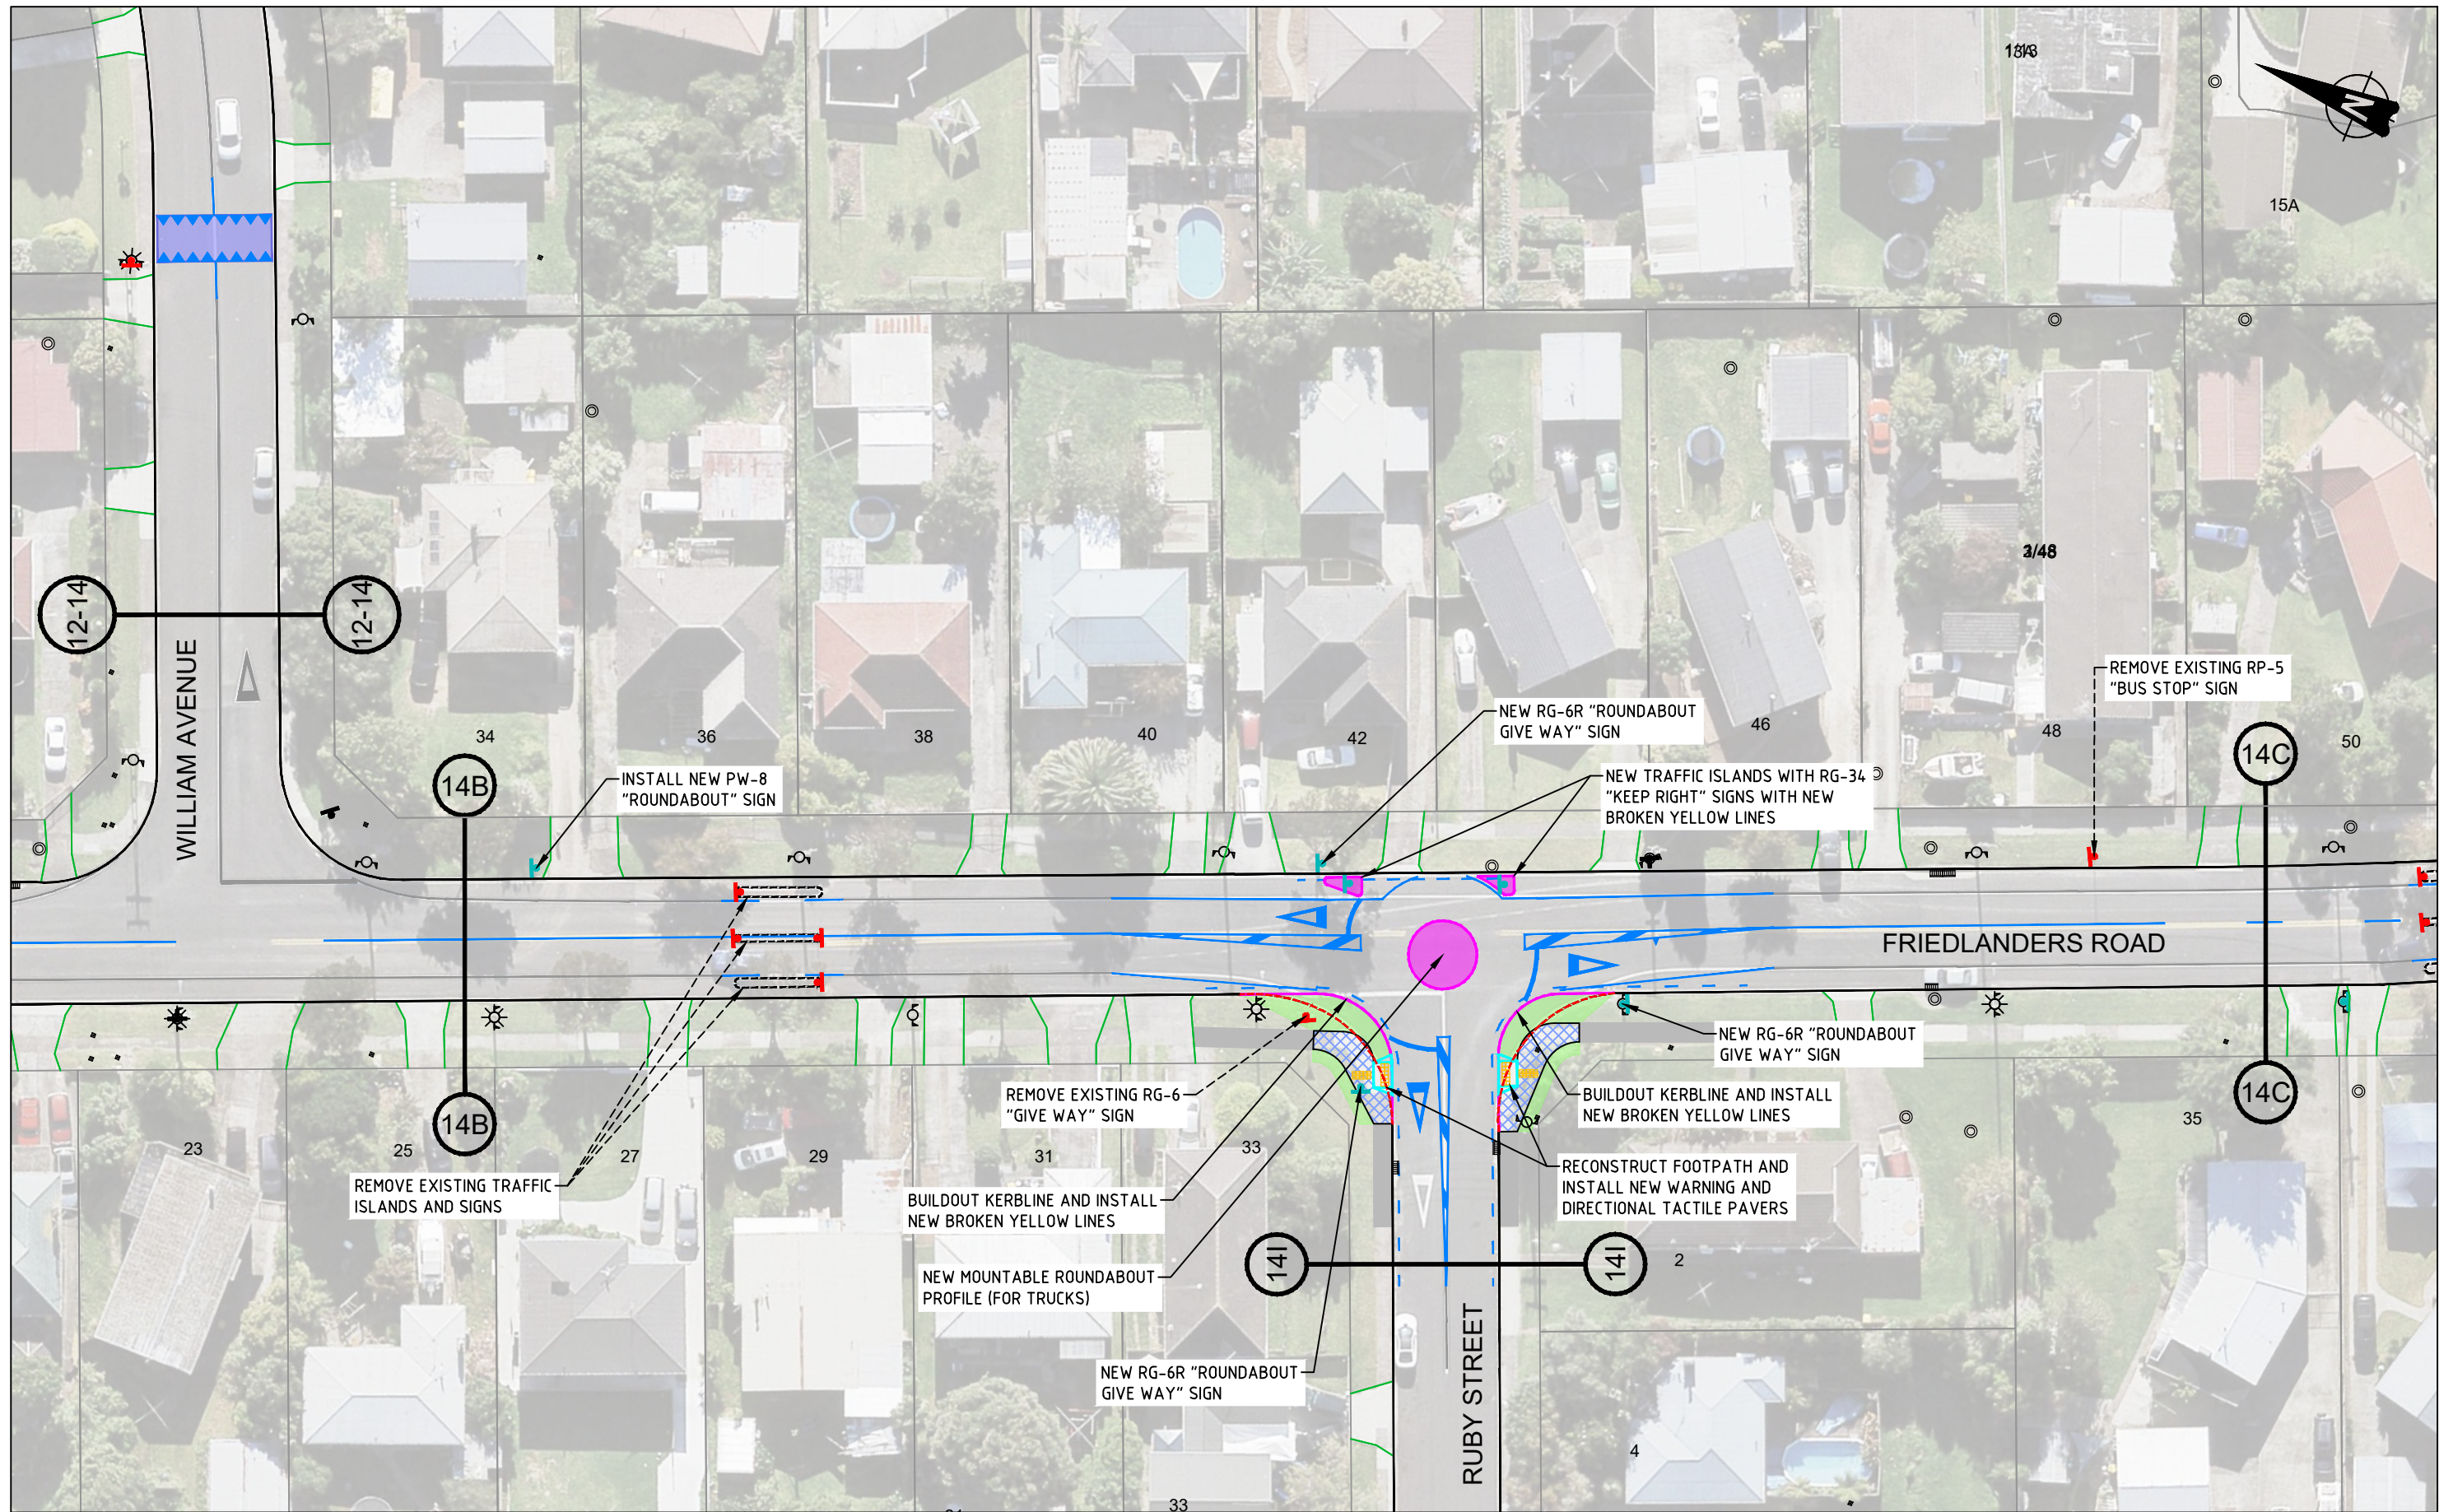

CONSULTATION PLAN

No	Revision	Note: * indicates signatures on original issue of drawing or last revision of drawing	Drawn	Checked	Approved	Date
B	SECOND ISSUE		DS	SL	SC	10/21
A	FIRST ISSUE		DS	SL	SC	06/20

FOR:




An Auckland Council Organisation

BY:




TRAFFIC ENGINEERING SOLUTIONS LIMITED
 Traffic Engineering Solutions Limited
 PO Box 7237, Wellesley Street, Auckland 1036
 P: 0800 837 583, E: info@tes.net.nz



Drawn	DS	Designed	SL
Drafting Check	SL	Design Check	SC
Approved			
Date	12/10/2021		
Scale	1:500 @ A3 SIZE		

Client **AUCKLAND TRANSPORT**
 Project **MANUREWA RSM COXHEAD QUADRANT FRIEDLANDERS ROAD CONSULTATION PLAN**
 Original Size **A3** Project No: **T20115** Drawing No: **R1-1403** Rev: **B**

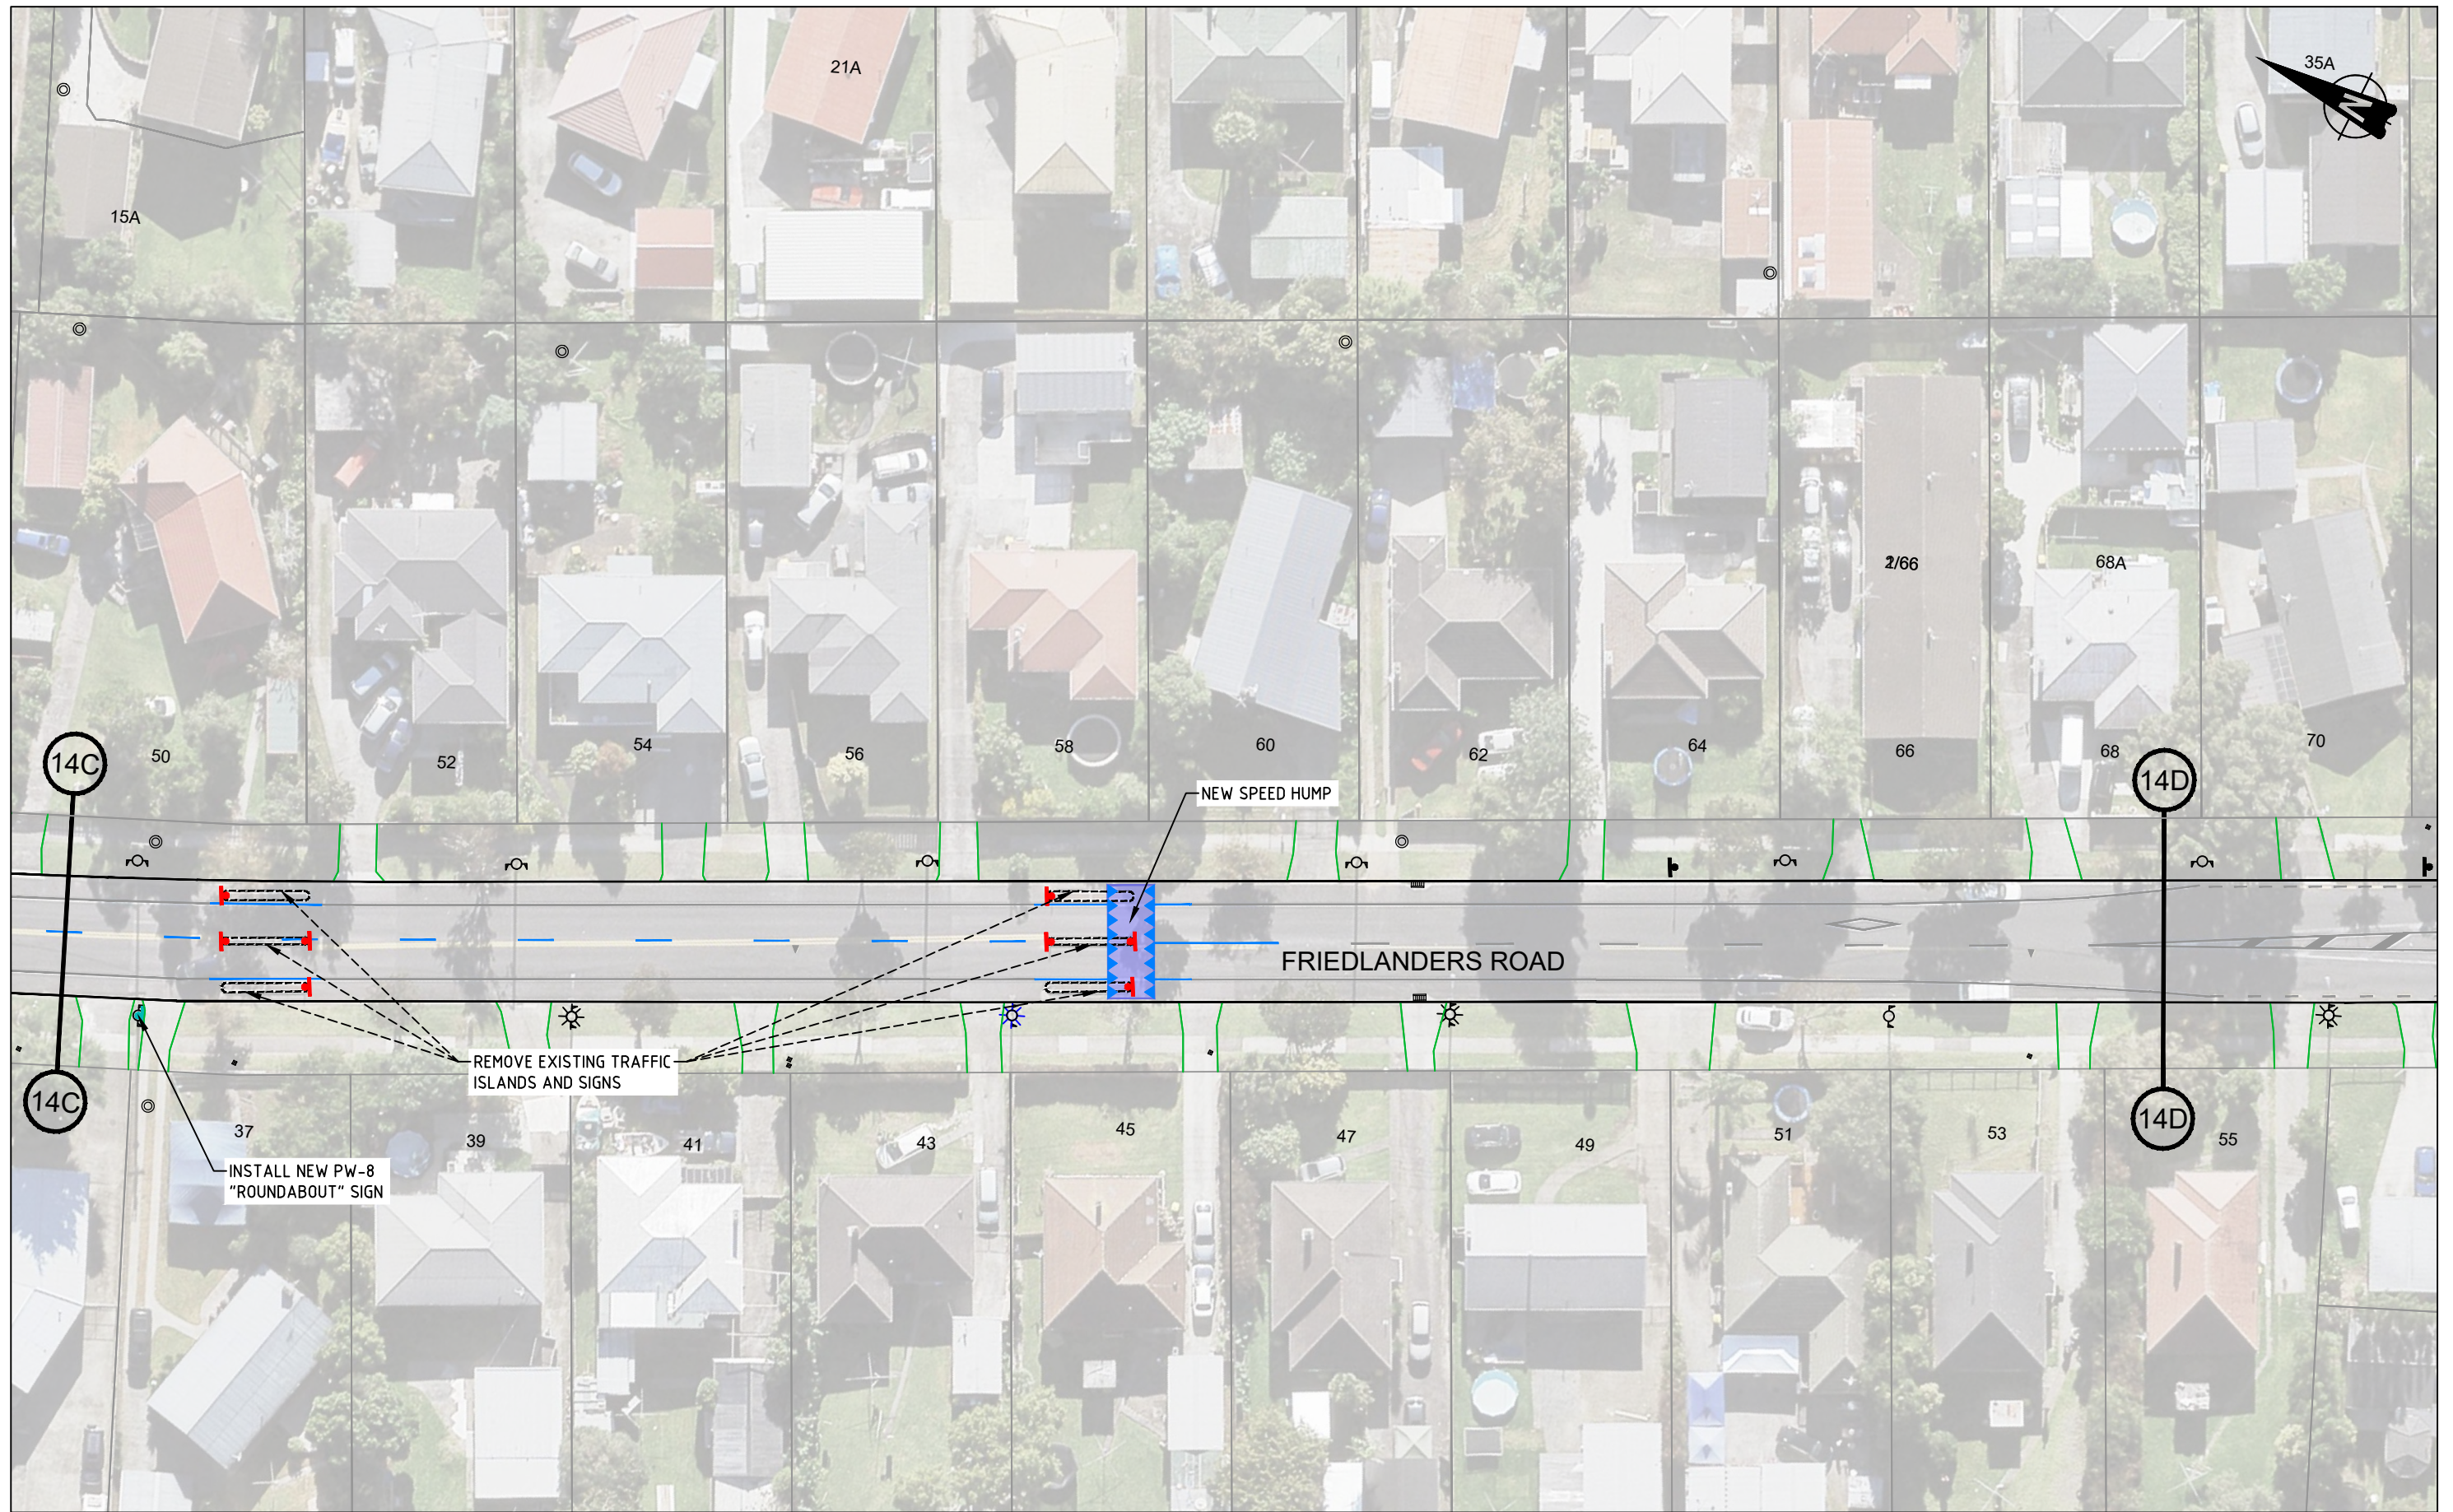

CONSULTATION PLAN

No	Revision	Note: * indicates signatures on original issue of drawing or last revision of drawing	Drawn	Checked	Approved	Date
B	SECOND ISSUE		DS	SL	SC	10/21
A	FIRST ISSUE		DS	SL	SC	06/20

FOR:





An Auckland Council Organisation

BY:




TRAFFIC ENGINEERING SOLUTIONS LIMITED
 Traffic Engineering Solutions Limited
 PO Box 7237, Wellesley Street, Auckland 1036
 P: 0800 837 583, E: info@tes.net.nz

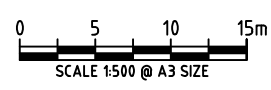

Drawn	DS	Designed	SL
Drafting Check	SL	Design Check	SC
Approved			
Date	12/10/2021		
Scale	1:500 @ A3 SIZE		

Client **AUCKLAND TRANSPORT**
 Project **MANUREWA RSM COXHEAD QUADRANT FRIEDLANDERS ROAD CONSULTATION PLAN**
 Original Size **A3** Project No: **T20115** Drawing No: **R1-1404** Rev: **B**

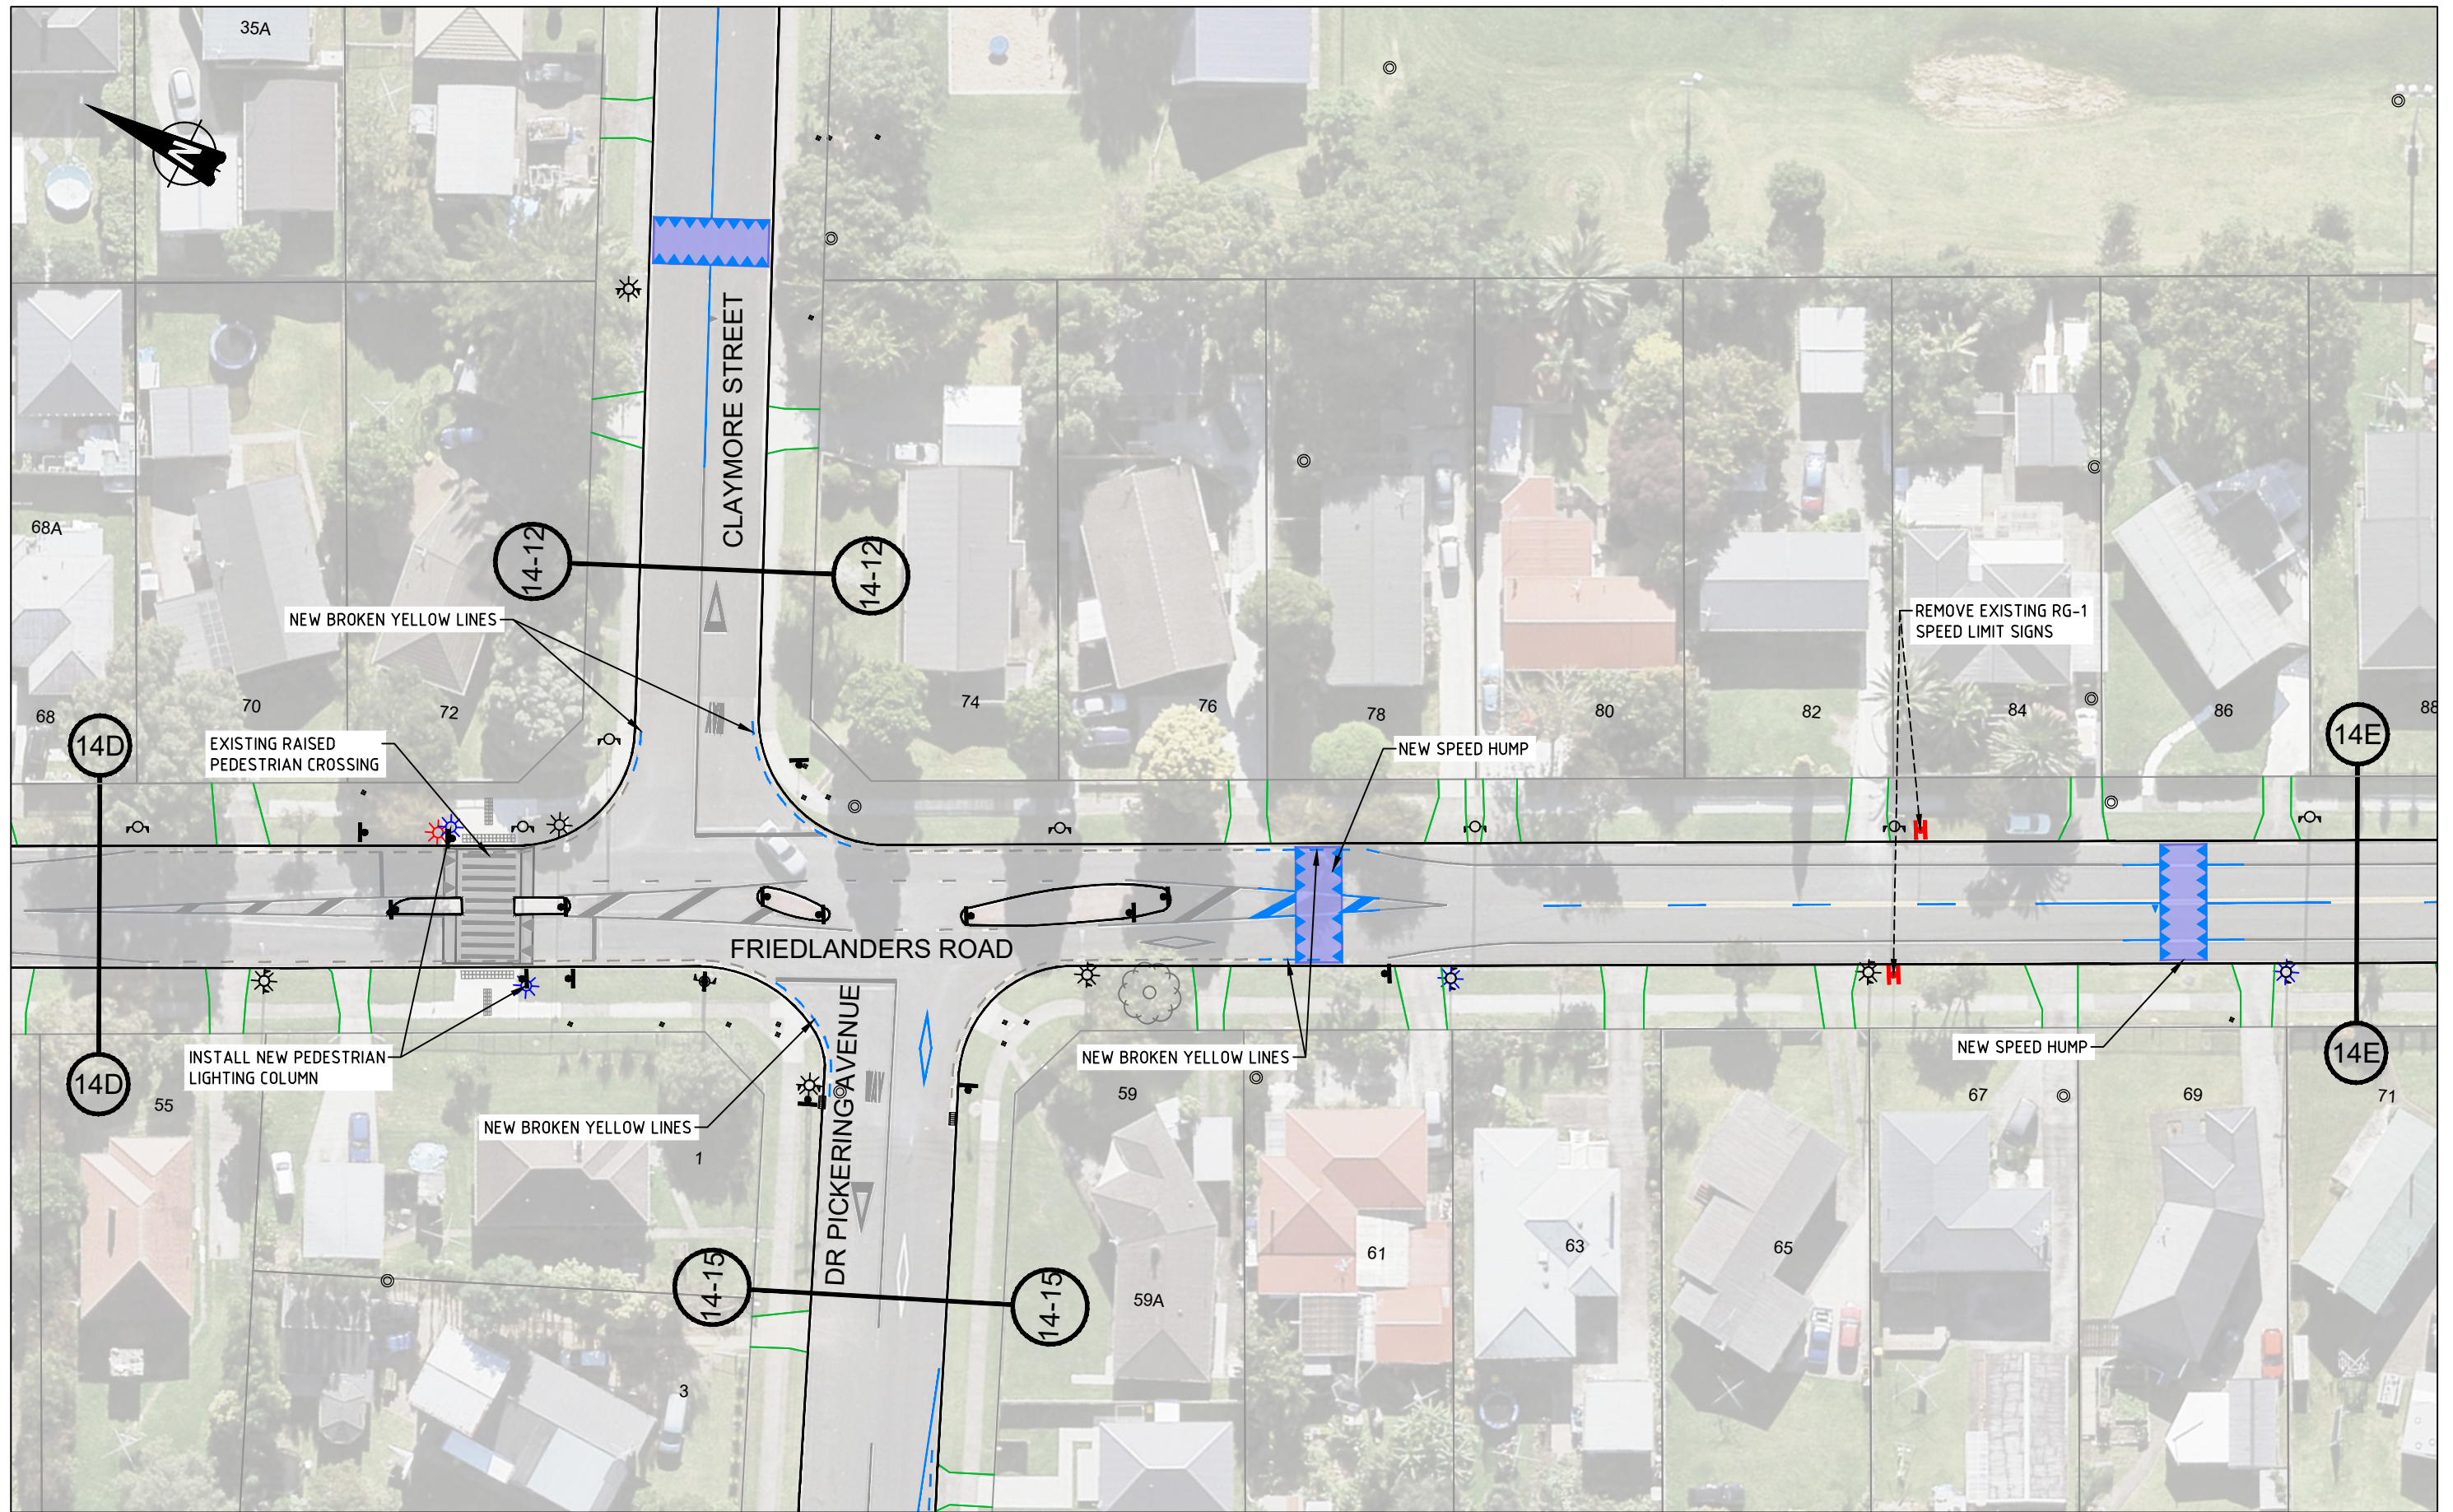


CONSULTATION PLAN

No	Revision	Note: * indicates signatures on original issue of drawing or last revision of drawing	Drawn	Checked	Approved	Date
B	SECOND ISSUE		DS	SL	SC	10/21
A	FIRST ISSUE		DS	SL	SC	06/20




BY: **TRAFFIC ENGINEERING SOLUTIONS LIMITED**
 Traffic Engineering Solutions Limited
 PO Box 7237, Wellesley Street, Auckland 1036
 P: 0800 837 583, E: info@tes.net.nz

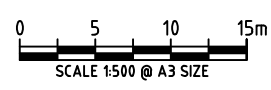

Drawn	DS	Designed	SL
Drafting Check	SL	Design Check	SC
Approved			
Date	12/10/2021		
Scale	1:500 @ A3 SIZE		

Client **AUCKLAND TRANSPORT**
 Project **MANUREWA RSM COXHEAD QUADRANT FRIEDLANDERS ROAD CONSULTATION PLAN**
 Original Size **A3** Project No: **T20115** Drawing No: **R1-1405** Rev: **B**

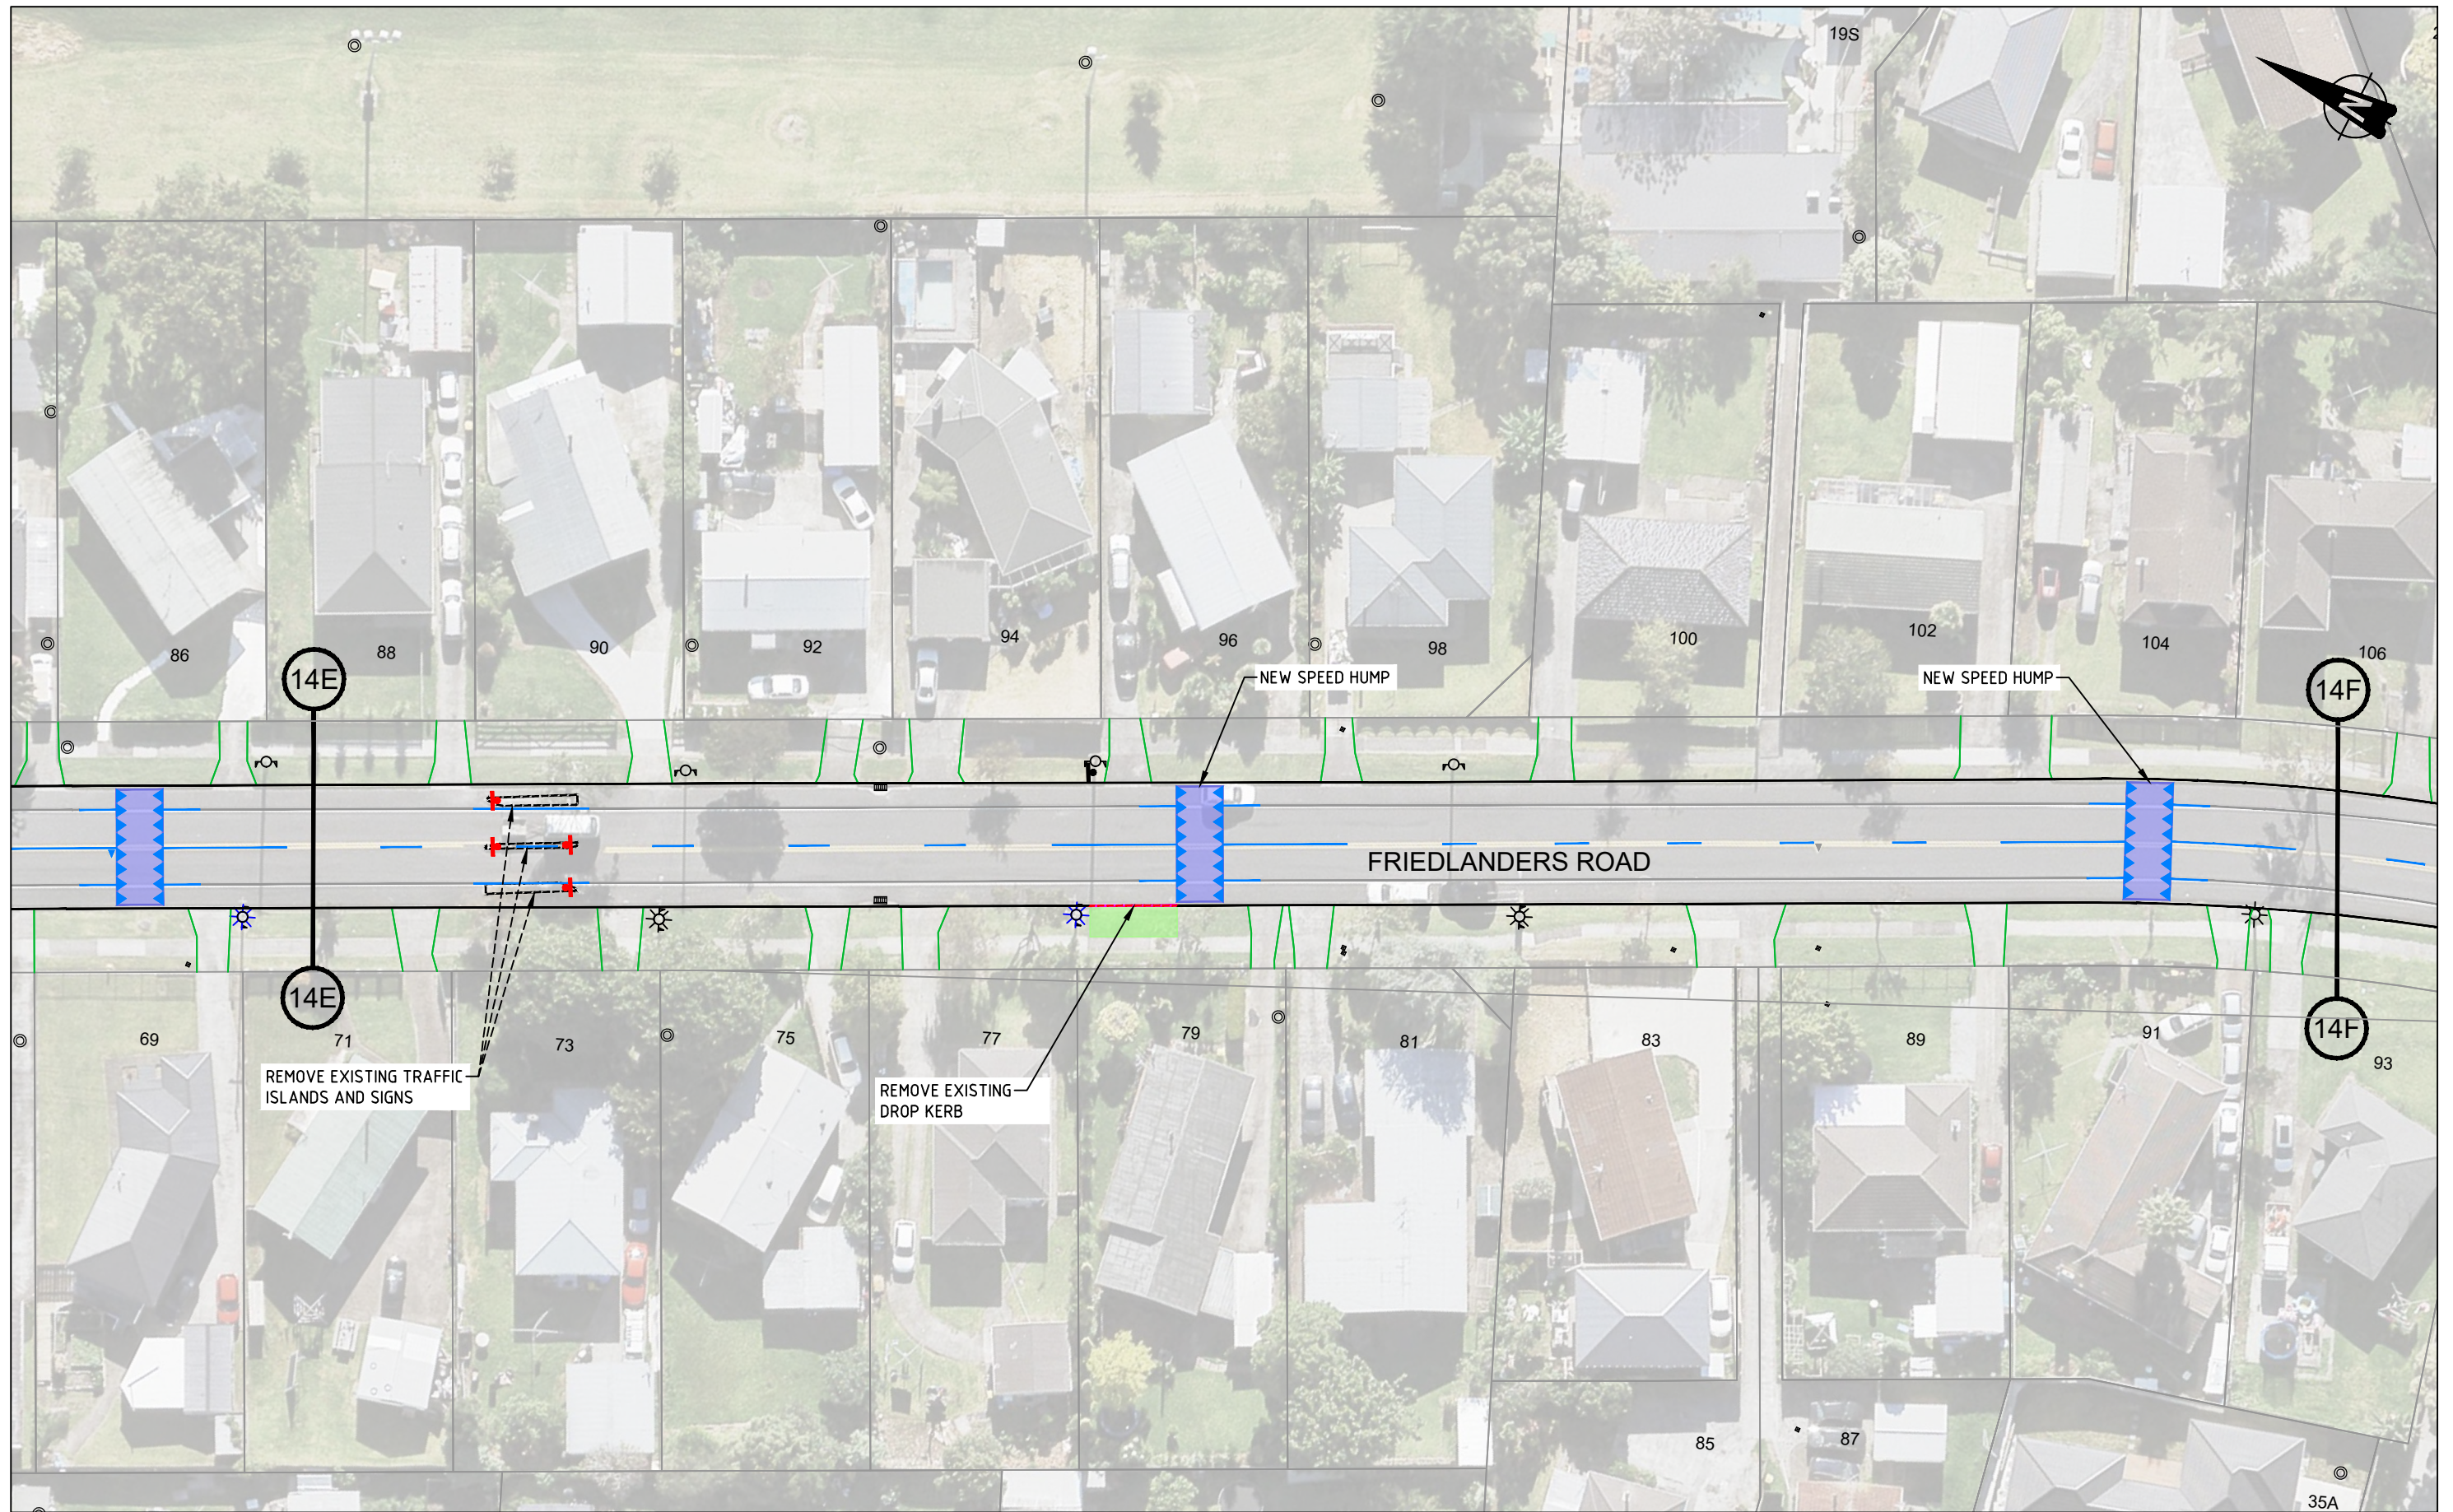

CONSULTATION PLAN

No	Revision	Note: * indicates signatures on original issue of drawing or last revision of drawing	Drawn	Checked	Approved	Date
B	SECOND ISSUE		DS	SL	SC	10/21
A	FIRST ISSUE		DS	SL	SC	06/20

FOR:




An Auckland Council Organisation

BY:




TRAFFIC ENGINEERING SOLUTIONS LIMITED
 Traffic Engineering Solutions Limited
 PO Box 7237, Wellesley Street, Auckland 1036
 P: 0800 837 583, E: info@tes.net.nz



Drawn	DS	Designed	SL
Drafting Check	SL	Design Check	SC
Approved			
Date	12/10/2021		
Scale	1:500 @ A3 SIZE		

Client **AUCKLAND TRANSPORT**
 Project **MANUREWA RSM COXHEAD QUADRANT FRIEDLANDERS ROAD CONSULTATION PLAN**
 Original Size **A3** Project No: **T20115** Drawing No: **R1-1406** Rev: **B**

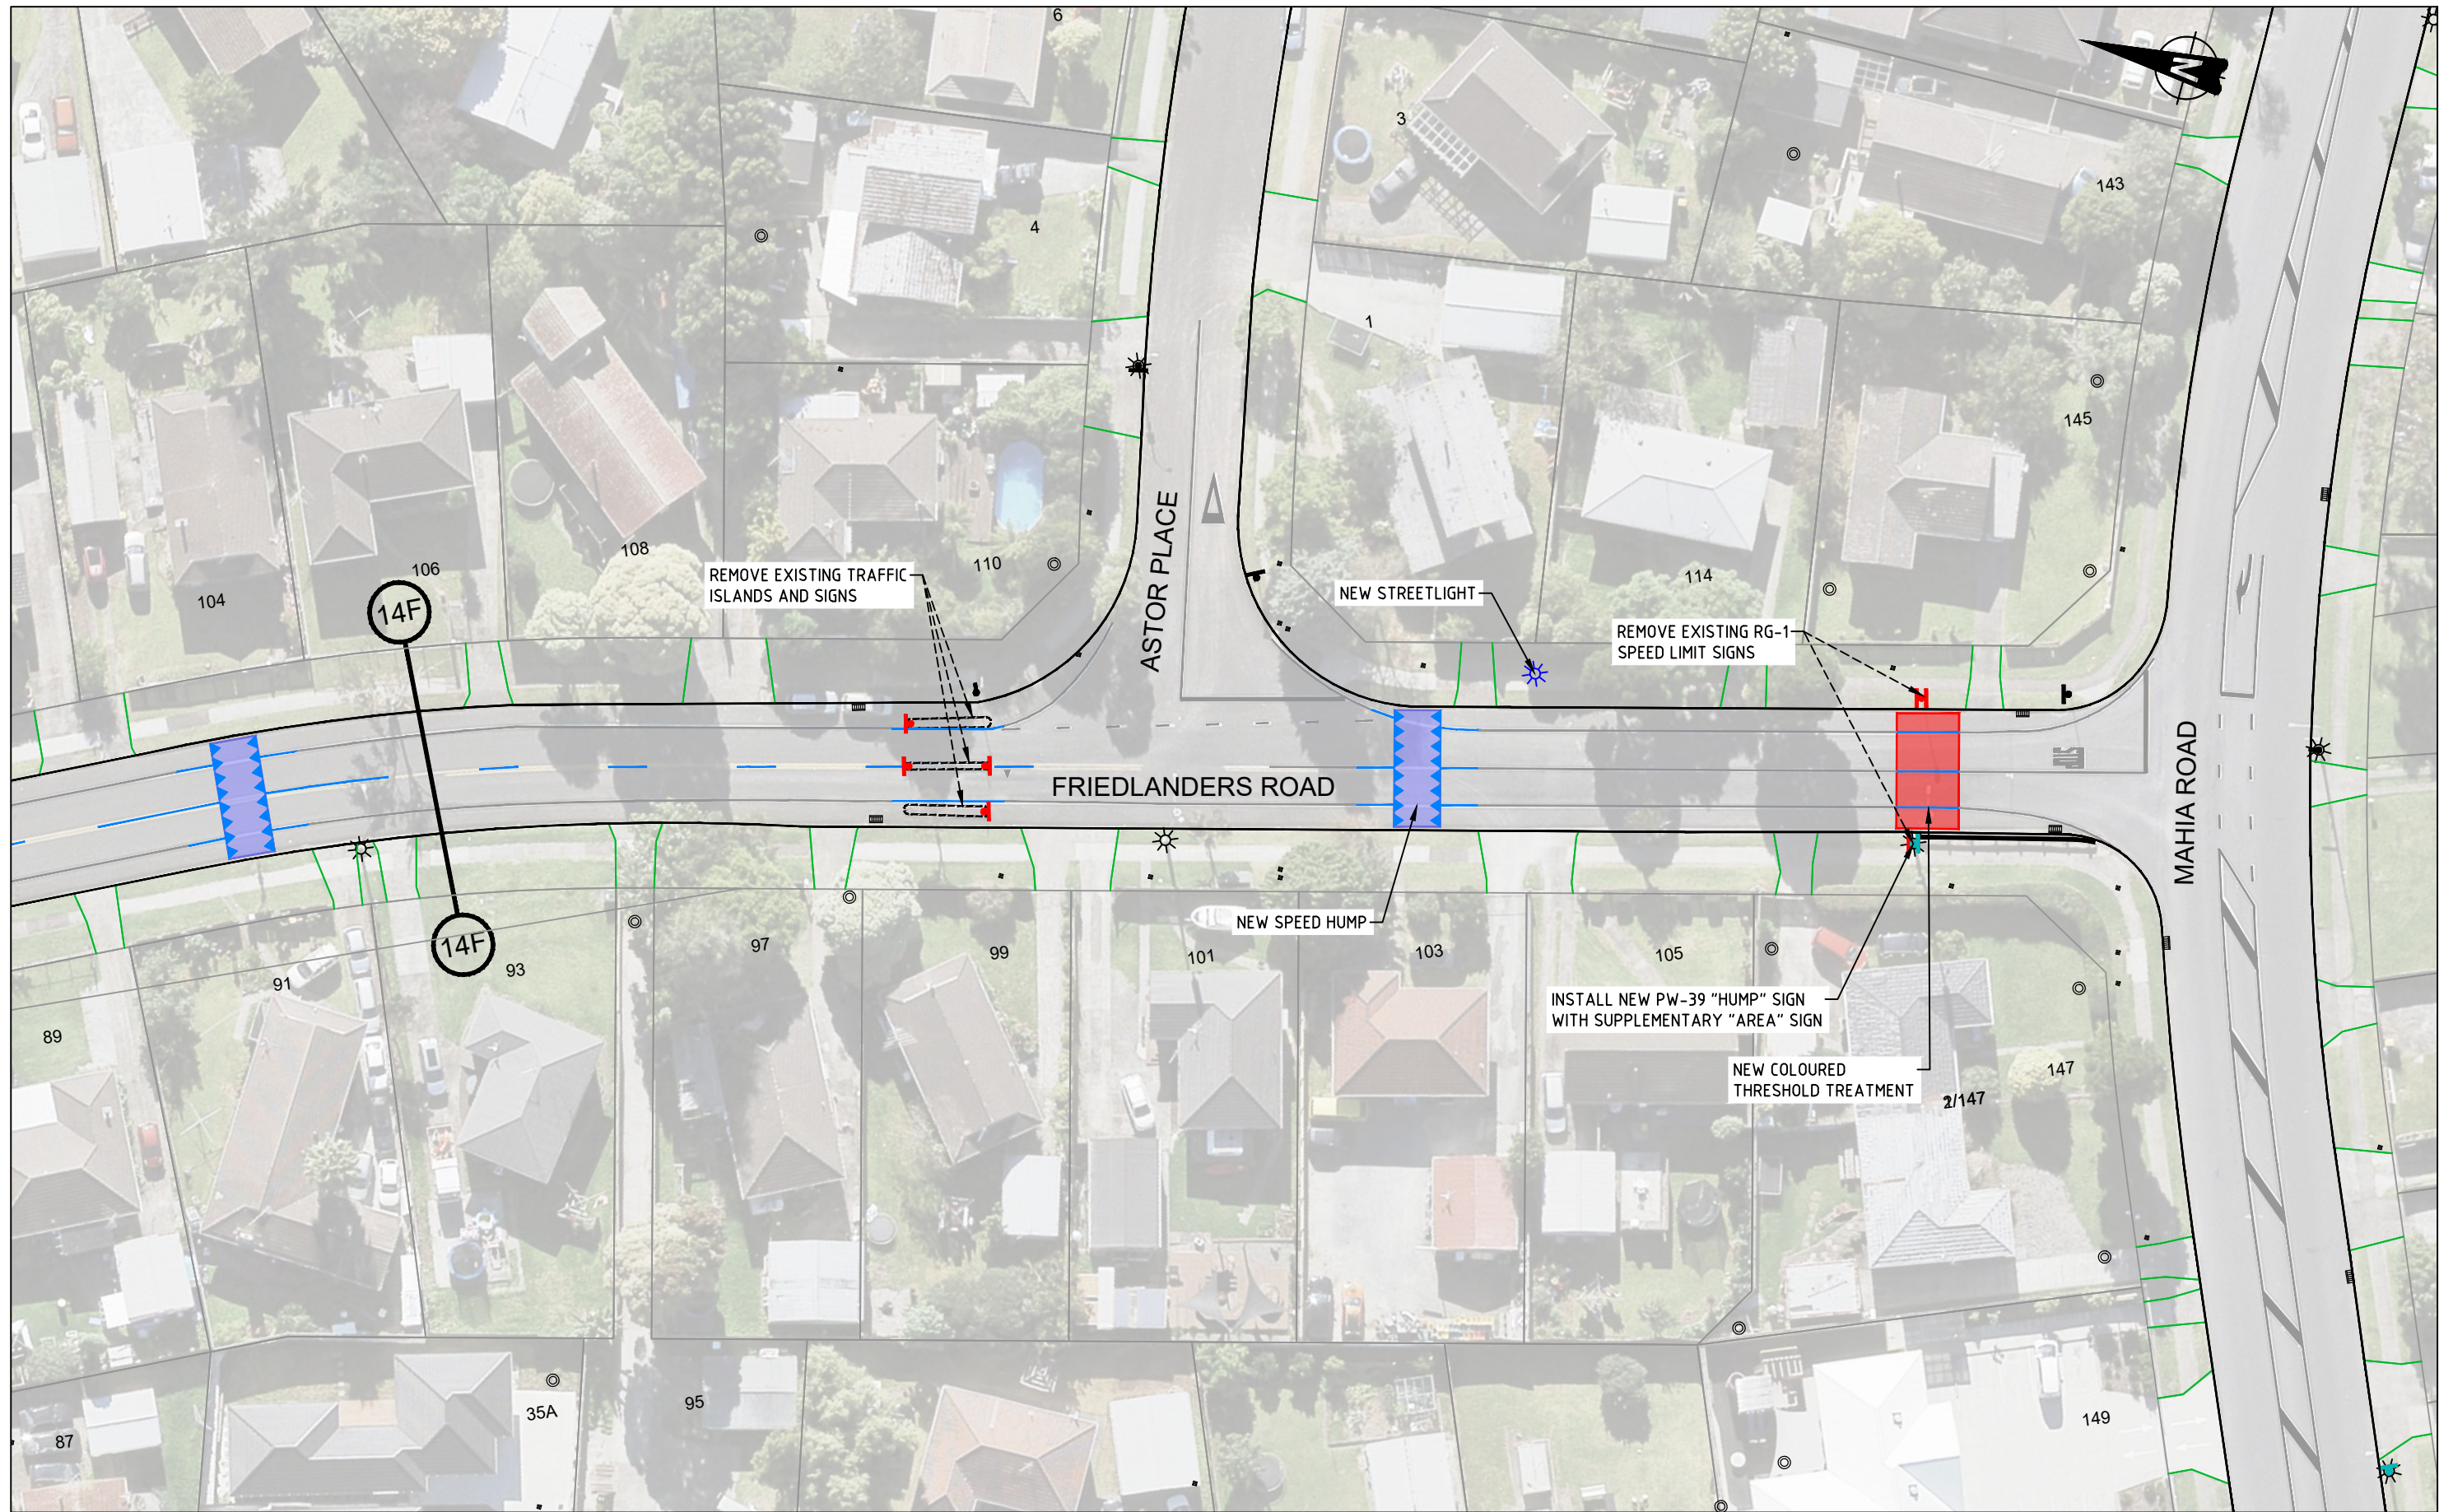

CONSULTATION PLAN

No	Revision	Note	Drawn	Checked	Approved	Date
B	SECOND ISSUE		DS	SL	SC	10/21
A	FIRST ISSUE		DS	SL	SC	06/20

FOR:




An Auckland Council Organisation

BY:



TRAFFIC ENGINEERING SOLUTIONS LIMITED
 Traffic Engineering Solutions Limited
 PO Box 7237, Wellesley Street, Auckland 1036
 P: 0800 837 583, E: info@tes.net.nz



Drawn	DS	Designed	SL
Drafting Check	SL	Design Check	SC
Approved			
Date	12/10/2021		
Scale	1:500 @ A3 SIZE		

Client **AUCKLAND TRANSPORT**
 Project **MANUREWA RSM COXHEAD QUADRANT FRIEDLANDERS ROAD CONSULTATION PLAN**
 Original Size **A3** Project No: **T20115** Drawing No: **R1-1407** Rev: **B**



CONSULTATION PLAN

No	Revision	Note: * indicates signatures on original issue of drawing or last revision of drawing	Drawn	Checked	Approved	Date
B	SECOND ISSUE		DS	SL	SC	10/21
A	FIRST ISSUE		DS	SL	SC	06/20

FOR:




An Auckland Council Organisation

BY:




TRAFFIC ENGINEERING SOLUTIONS LIMITED
 Traffic Engineering Solutions Limited
 PO Box 7237, Wellesley Street, Auckland 1036
 P: 0800 837 583, E: info@tes.net.nz



Drawn	DS	Designed	SL
Drafting Check	SL	Design Check	SC
Approved			
Date	12/10/2021		
Scale	1:500 @ A3 SIZE		

Client **AUCKLAND TRANSPORT**
 Project **MANUREWA RSM COXHEAD QUADRANT EDDOWES STREET CONSULTATION PLAN**
 Original Size **A3** Project No: **T20115** Drawing No: **R1-1408** Rev: **B**

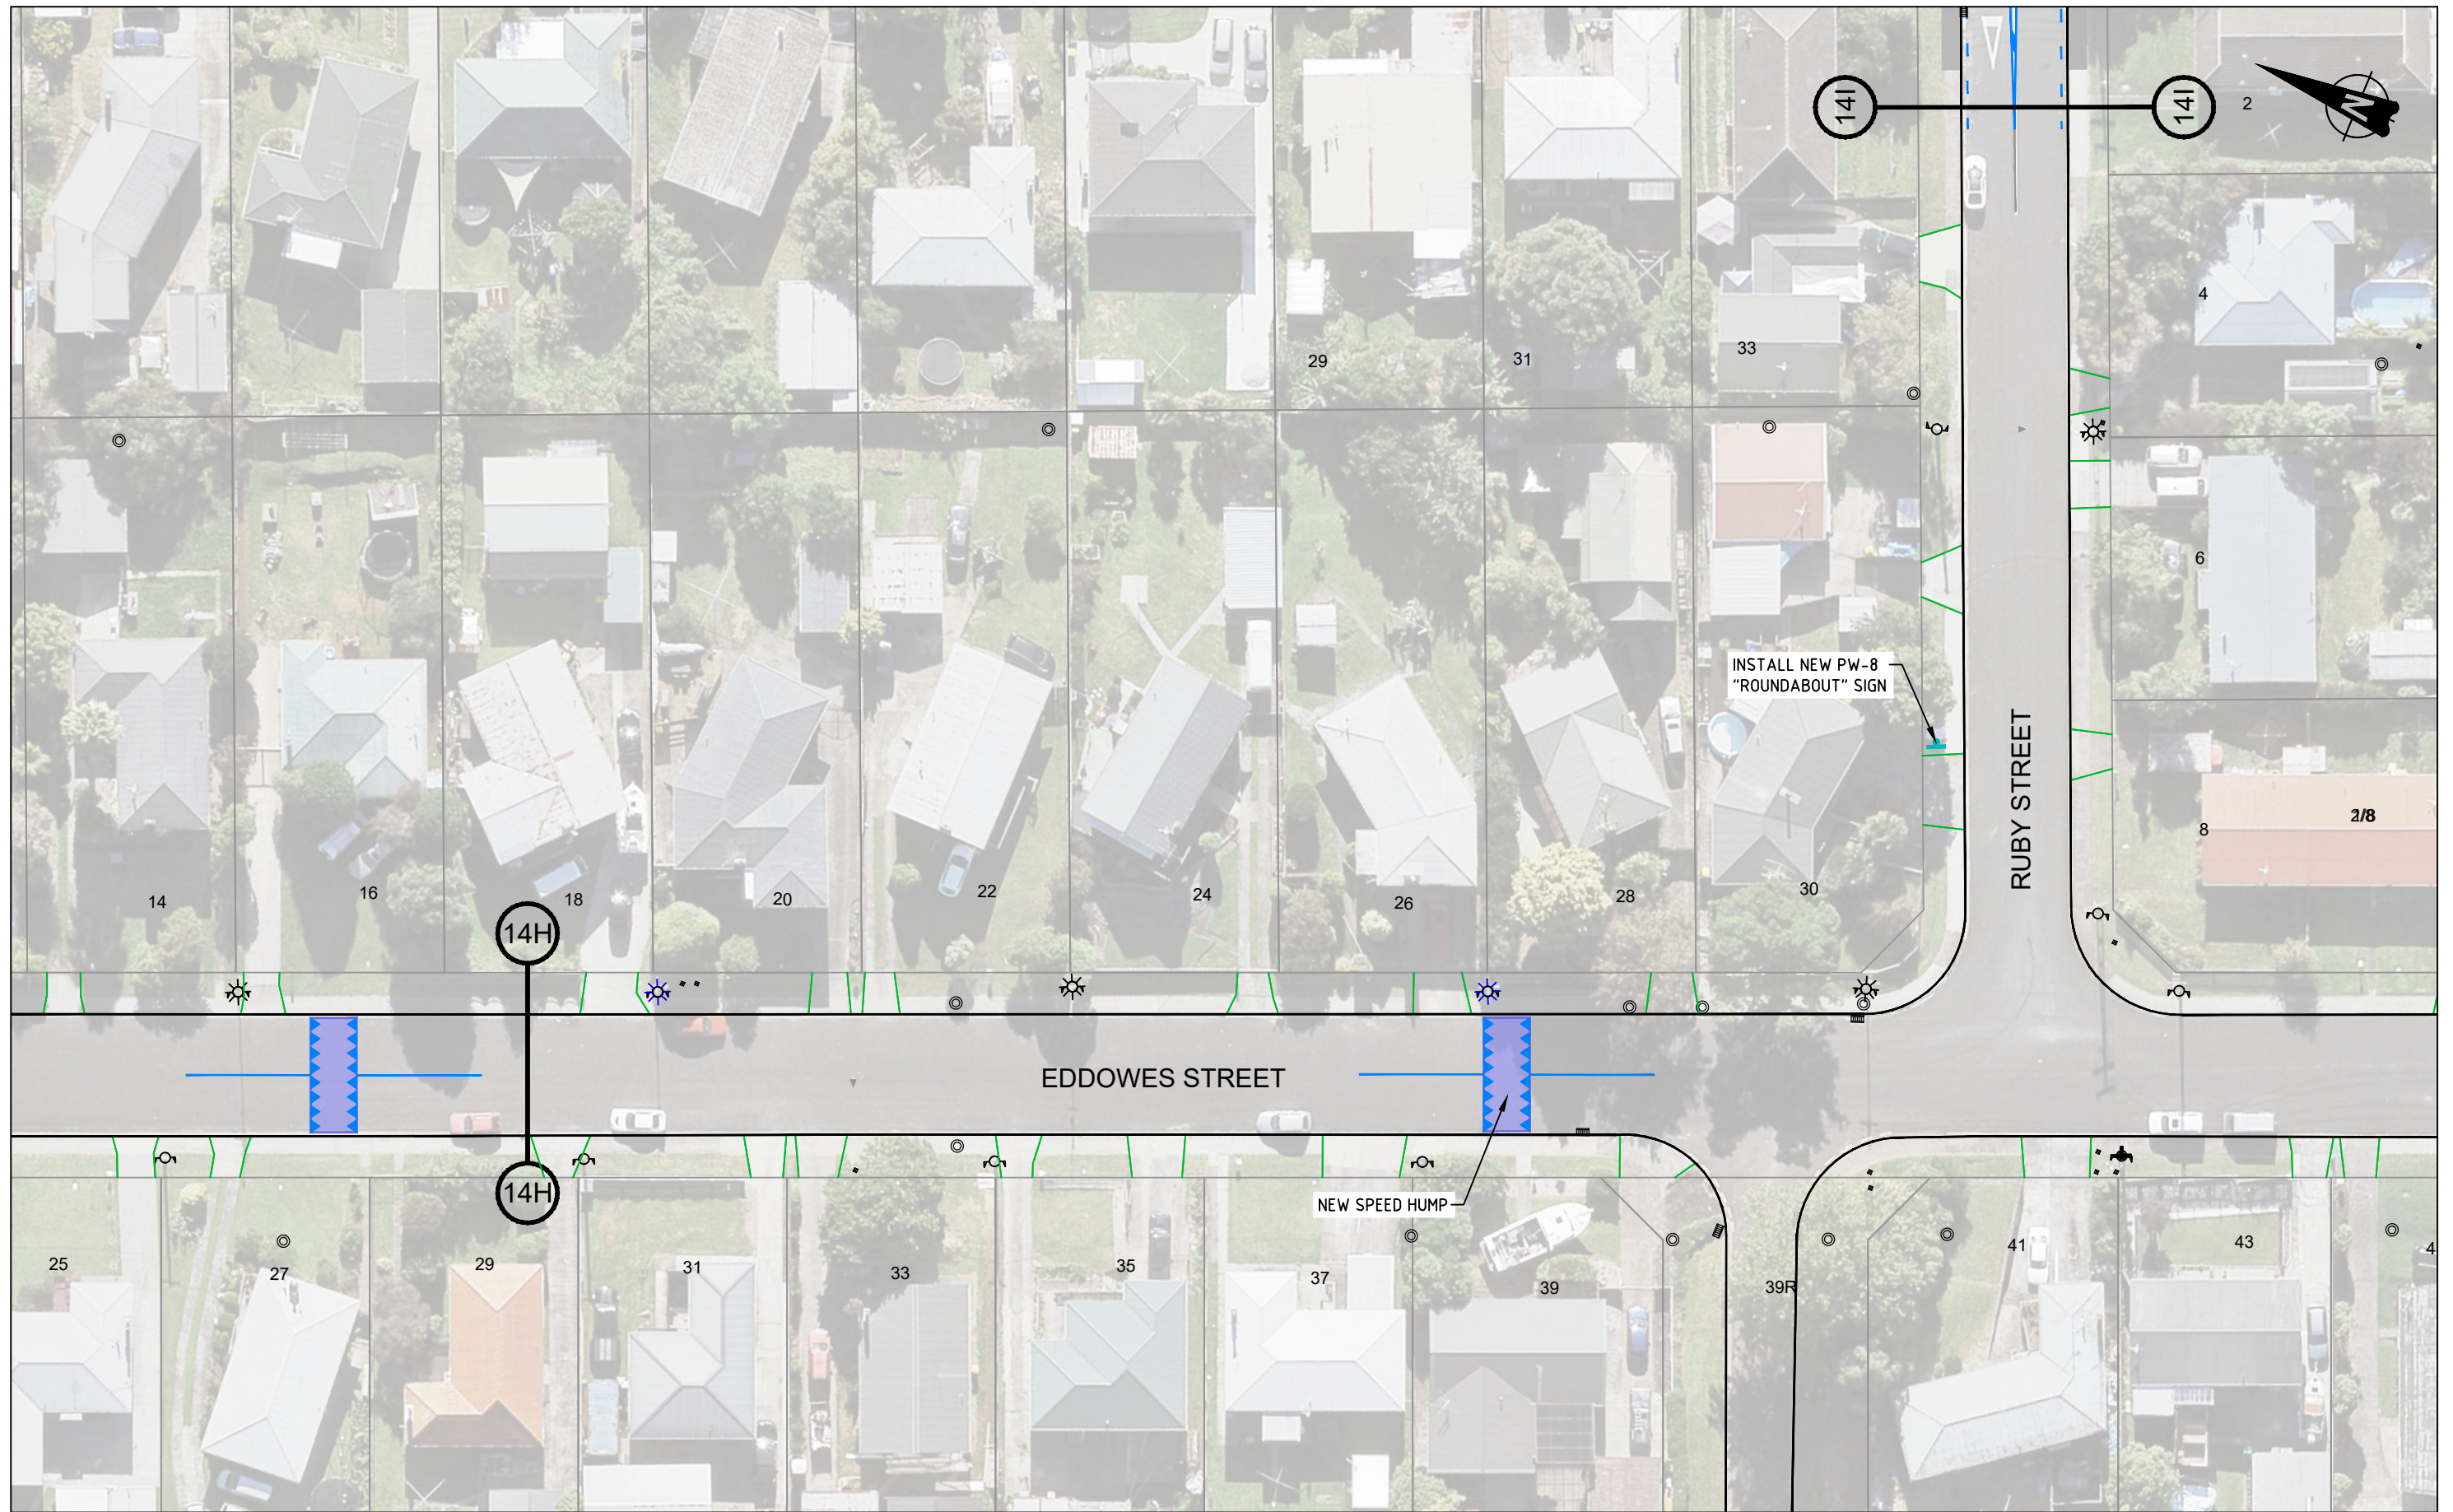

CONSULTATION PLAN

No	Revision	Note: * indicates signatures on original issue of drawing or last revision of drawing	Drawn	Checked	Approved	Date
B	SECOND ISSUE		DS	SL	SC	10/21
A	FIRST ISSUE		DS	SL	SC	06/20

FOR:




An Auckland Council Organisation

BY:




TRAFFIC ENGINEERING SOLUTIONS LIMITED
 Traffic Engineering Solutions Limited
 PO Box 7237, Wellesley Street, Auckland 1036
 P: 0800 837 583, E: info@tes.net.nz



Drawn	DS	Designed	SL
Drafting Check	SL	Design Check	SC
Approved			
Date	12/10/2021		
Scale	1:500 @ A3 SIZE		

Client **AUCKLAND TRANSPORT**
 Project **MANUREWA RSM COXHEAD QUADRANT EDDOWES STREET CONSULTATION PLAN**
 Original Size **A3** Project No: **T20115** Drawing No: **R1-1409** Rev: **B**

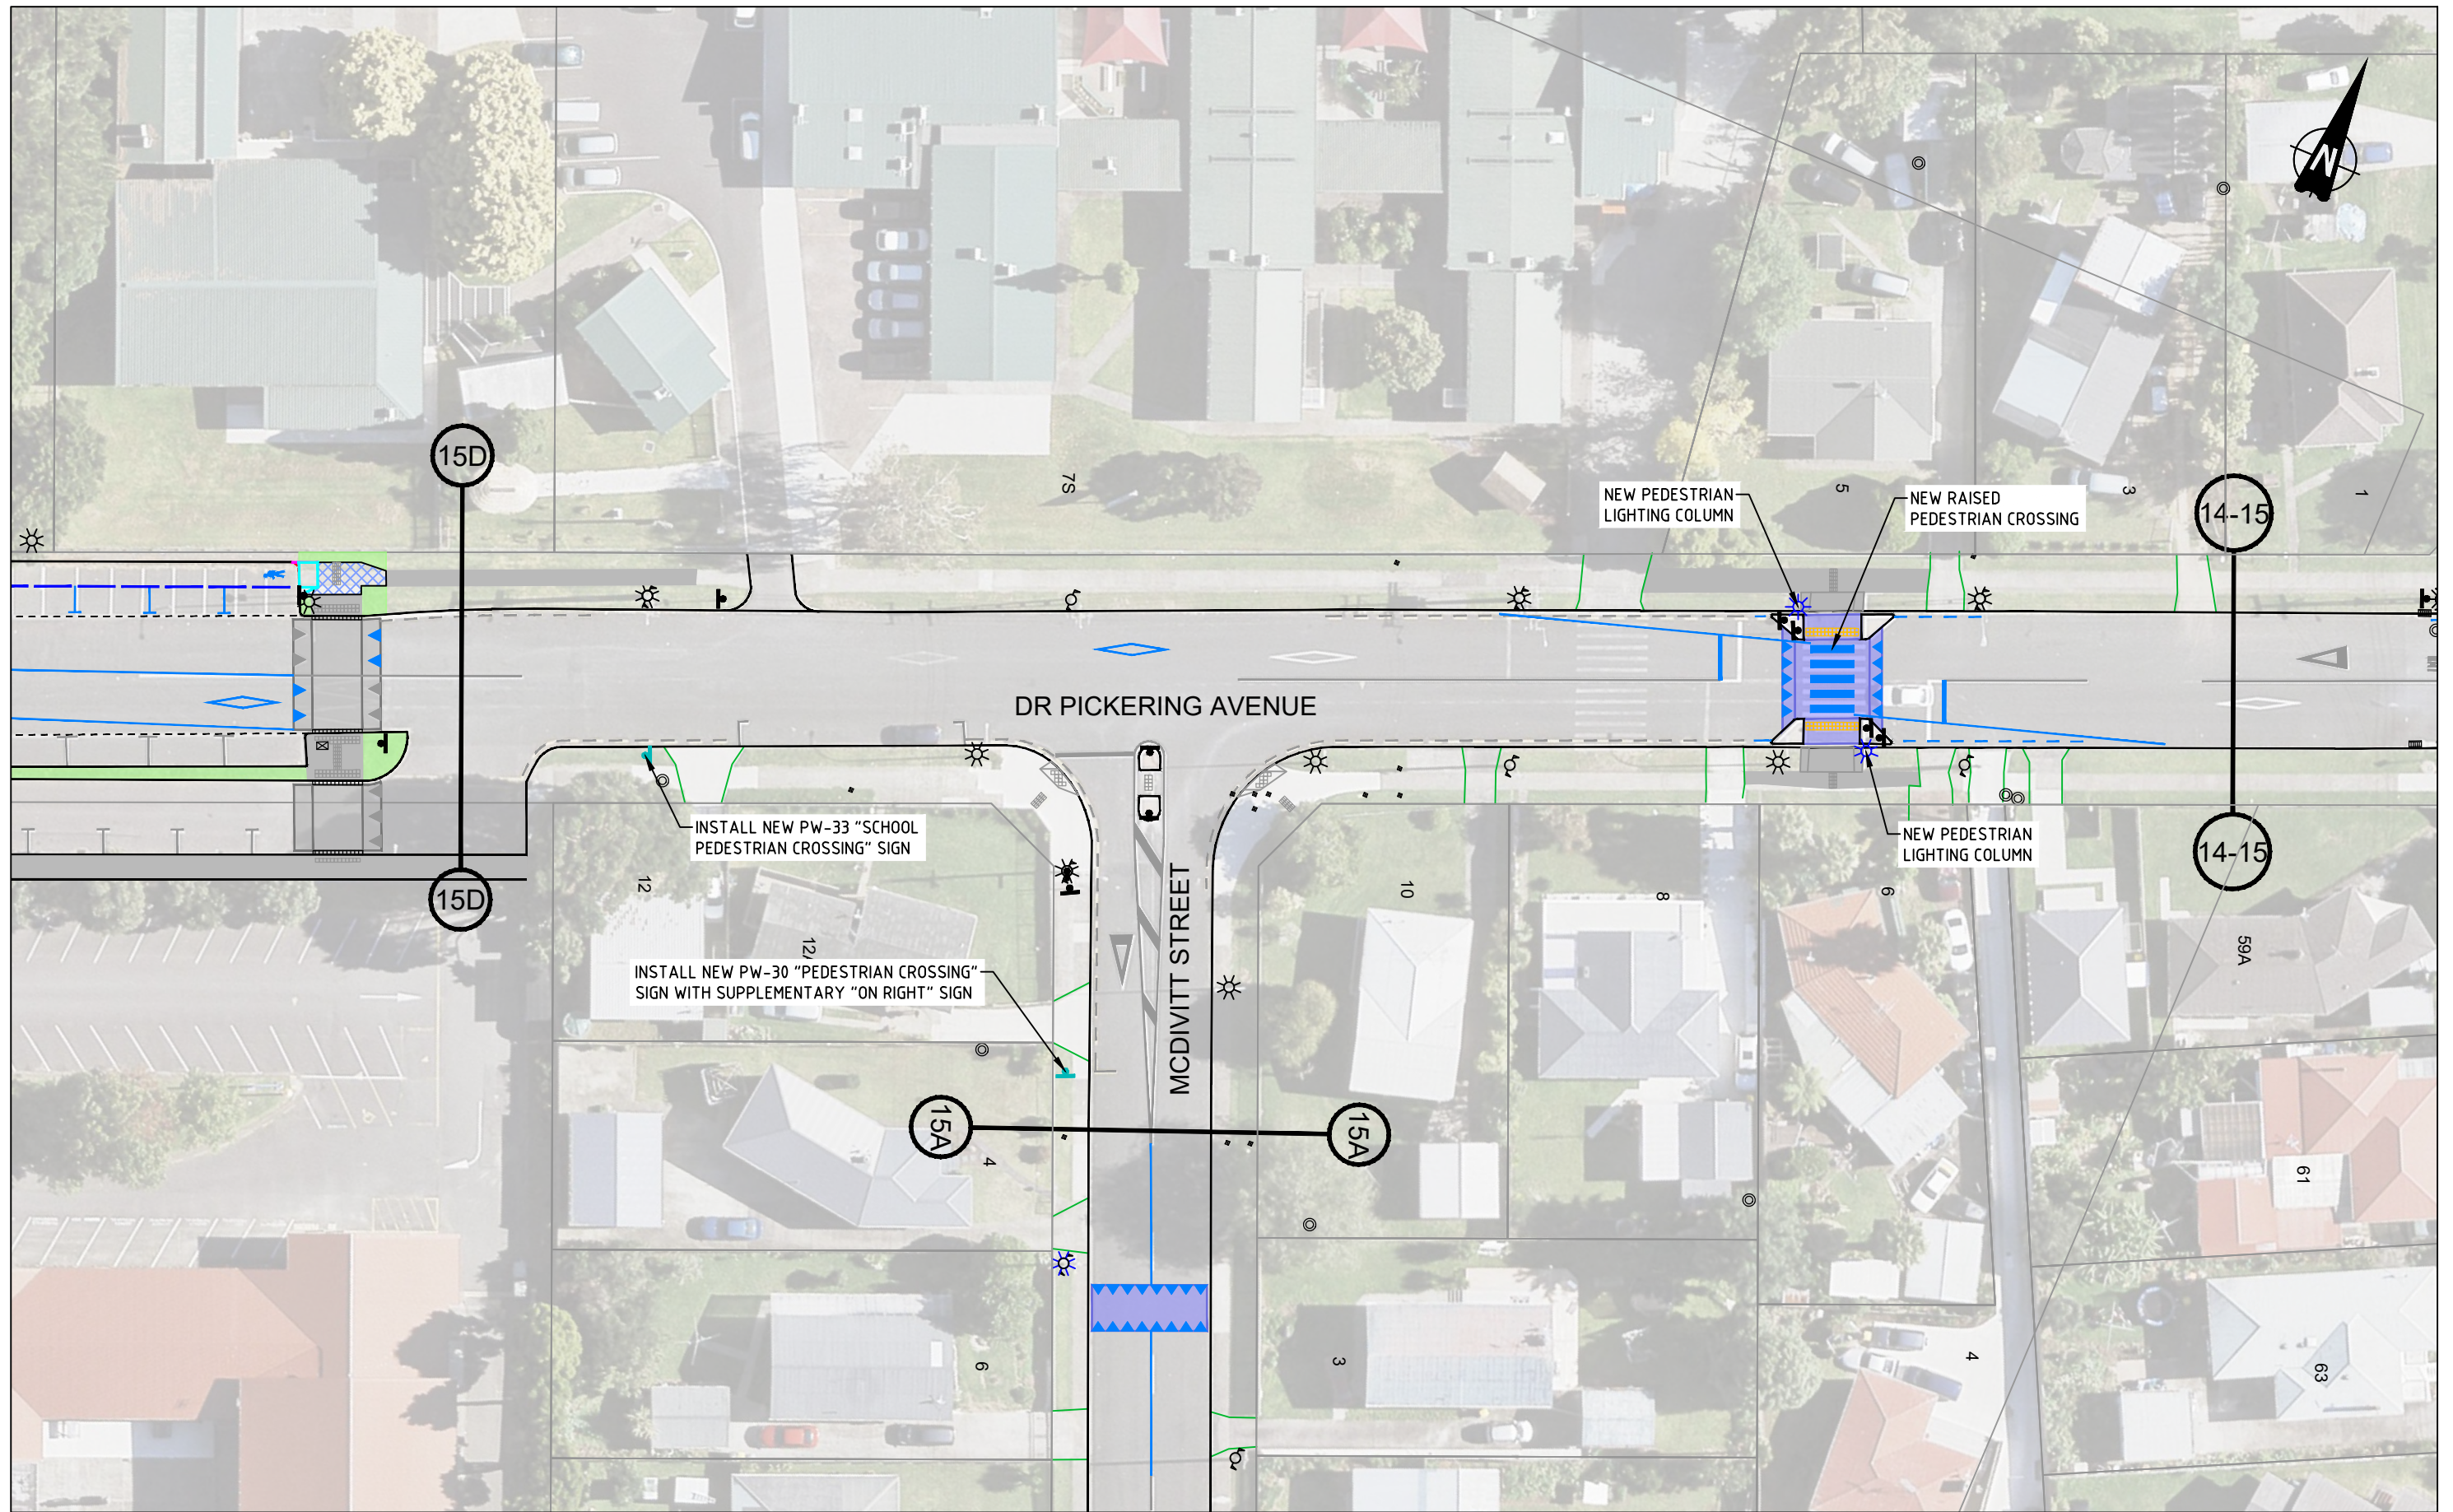

CONSULTATION PLAN

No	Revision	Note	Drawn	Checked	Approved	Date
B	SECOND ISSUE		DS	SL	SC	10/21
A	FIRST ISSUE		DS	SL	SC	06/20

FOR:





An Auckland Council Organisation

BY:




TRAFFIC ENGINEERING SOLUTIONS LIMITED
 Traffic Engineering Solutions Limited
 PO Box 7237, Wellesley Street, Auckland 1036
 P: 0800 837 583, E: info@tes.net.nz

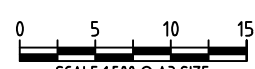

SCALE 1:500 @ A3 SIZE

Drawn	DS	Designed	SL
Drafting Check	SL	Design Check	SC
Approved			
Date	12/10/2021		
Scale	1:500 @ A3 SIZE		

Client **AUCKLAND TRANSPORT**
 Project **MANUREWA RSM COXHEAD QUADRANT DR PICKERING AVENUE CONSULTATION PLAN**
 Original Size **A3** Project No: **T20115** Drawing No: **R1-1501** Rev: **B**

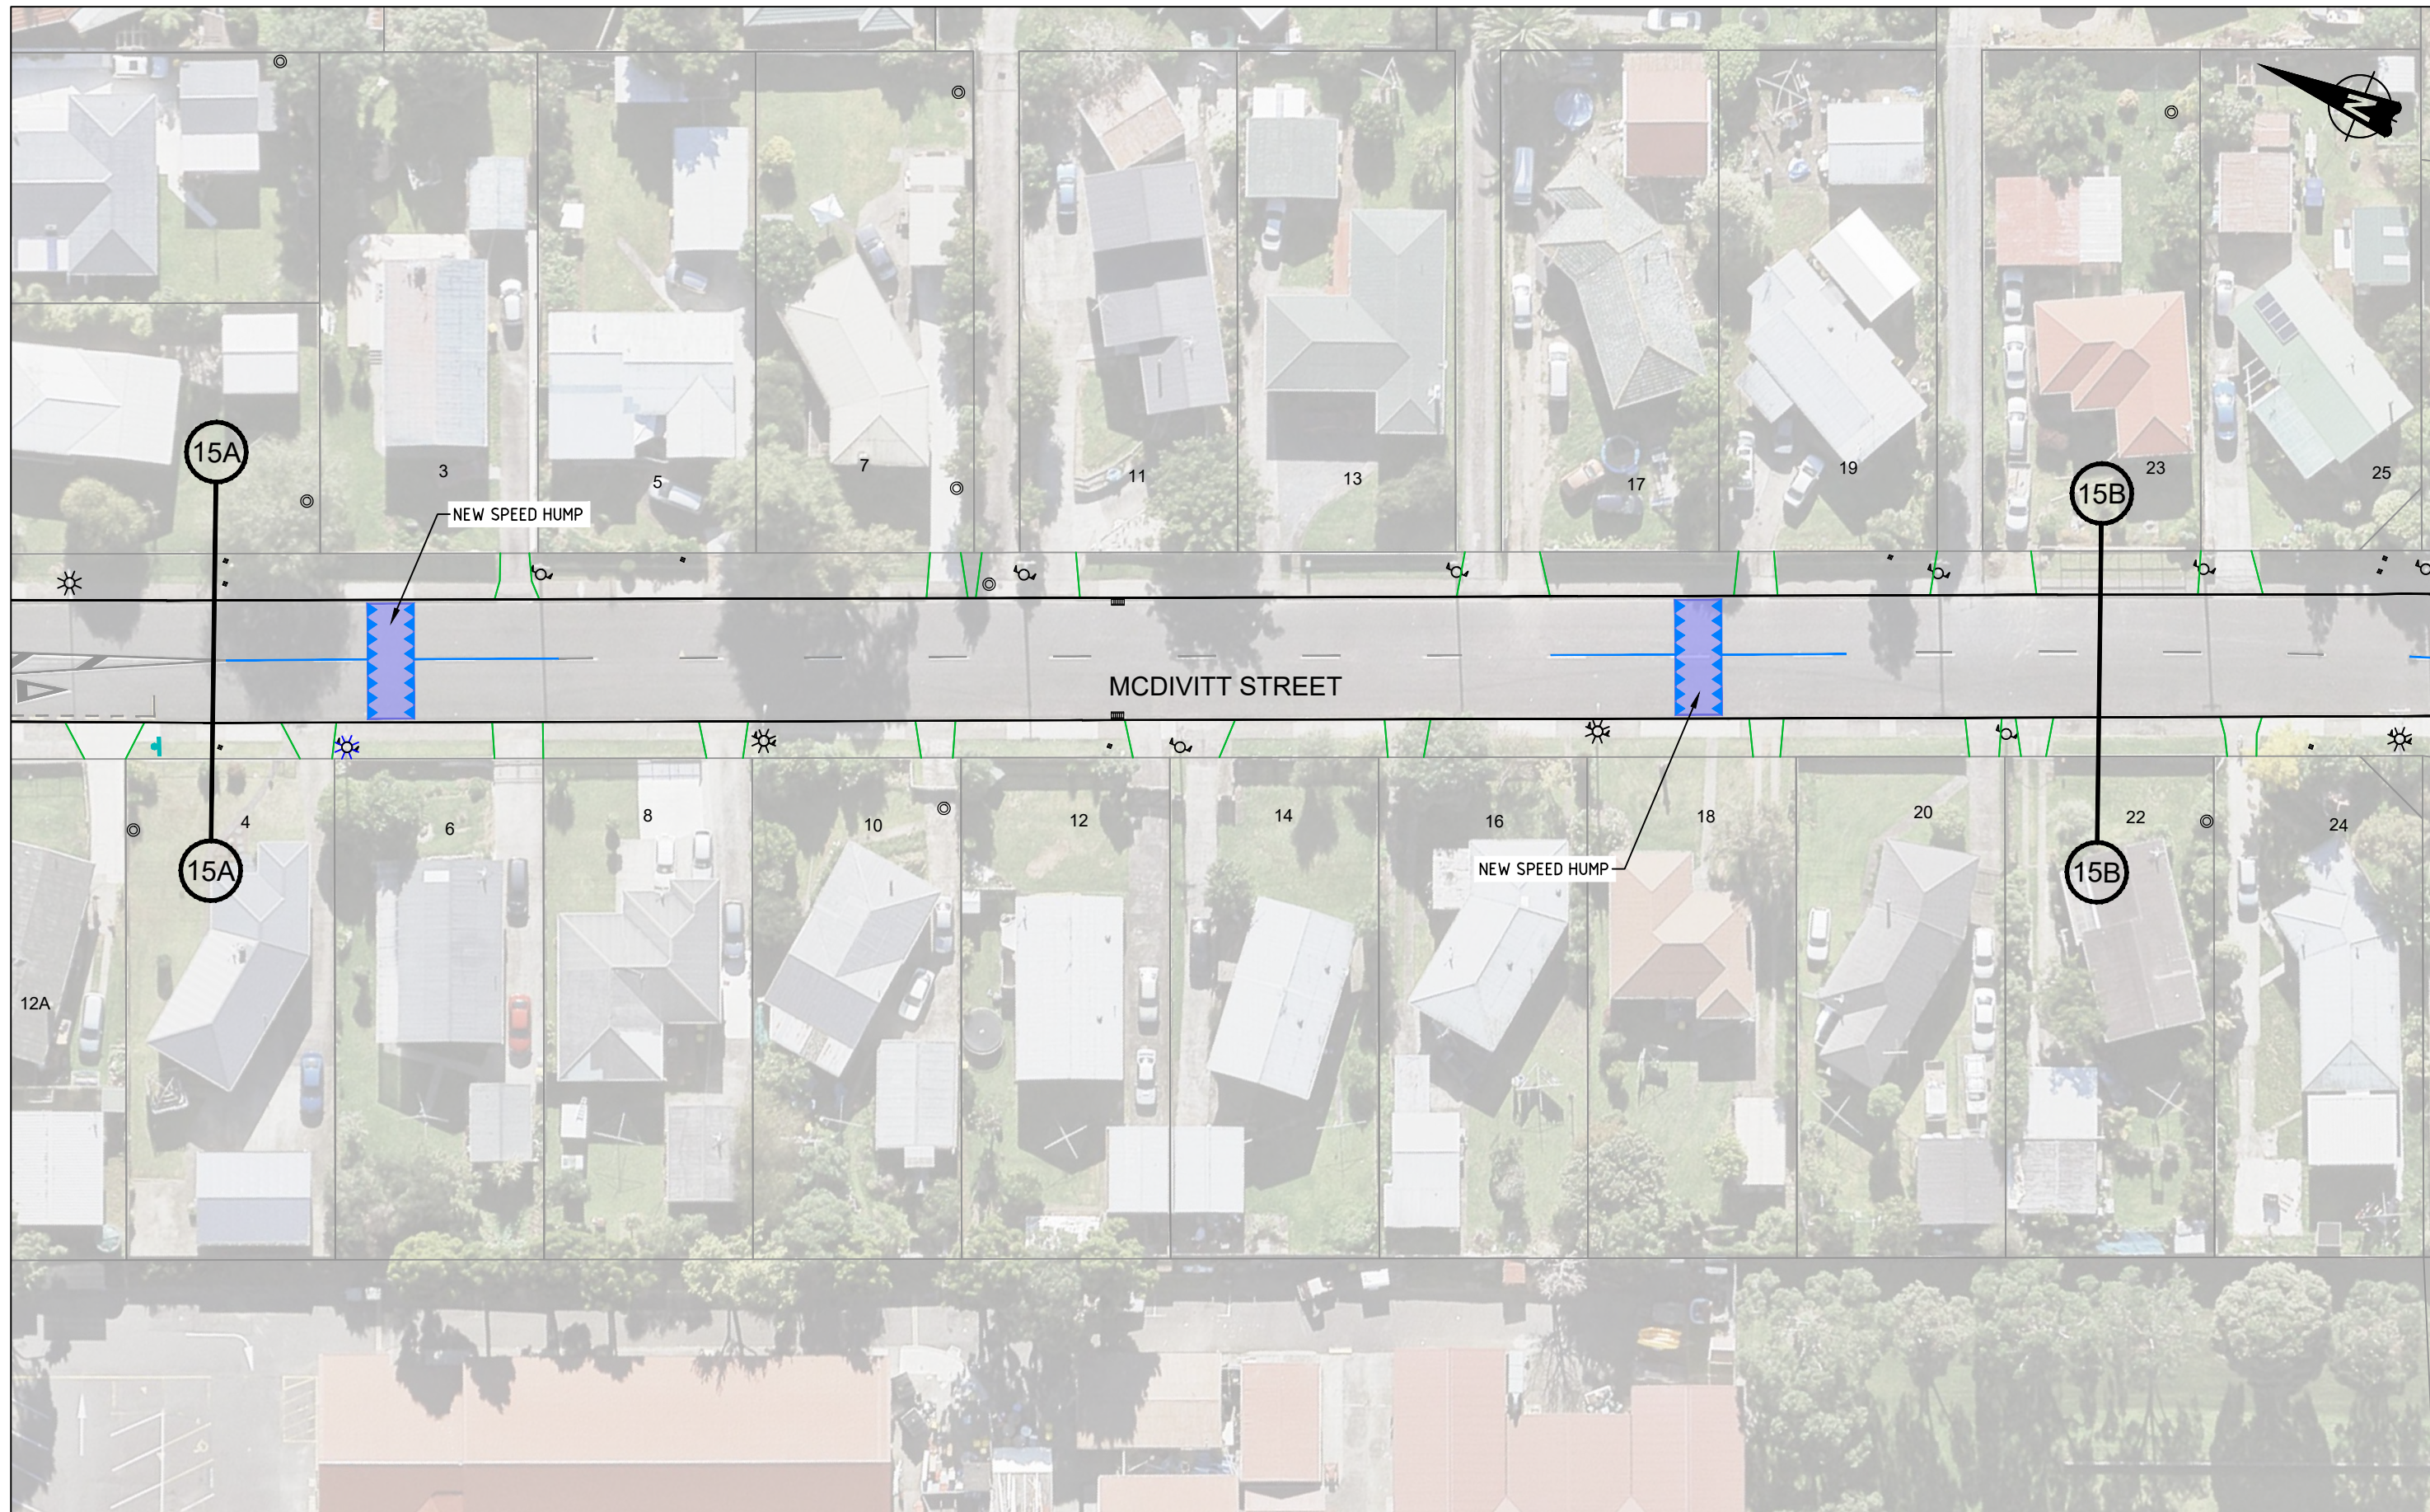

CONSULTATION PLAN

No	Revision	Note	Drawn	Checked	Approved	Date
B	SECOND ISSUE		DS	SL	SC	10/21
A	FIRST ISSUE		DS	SL	SC	06/20

FOR:




An Auckland Council Organisation

BY:




TRAFFIC ENGINEERING SOLUTIONS LIMITED
 Traffic Engineering Solutions Limited
 PO Box 7237, Wellesley Street, Auckland 1036
 P: 0800 837 583, E: info@tes.net.nz



Drawn	DS	Designed	SL
Drafting Check	SL	Design Check	SC
Approved			
Date	12/10/2021		
Scale	1:500 @ A3 SIZE		

Client **AUCKLAND TRANSPORT**
 Project **MANUREWA RSM COXHEAD QUADRANT MCDIVITT STREET CONSULTATION PLAN**
 Original Size **A3** Project No: **T20115** Drawing No: **R1-1502** Rev: **B**

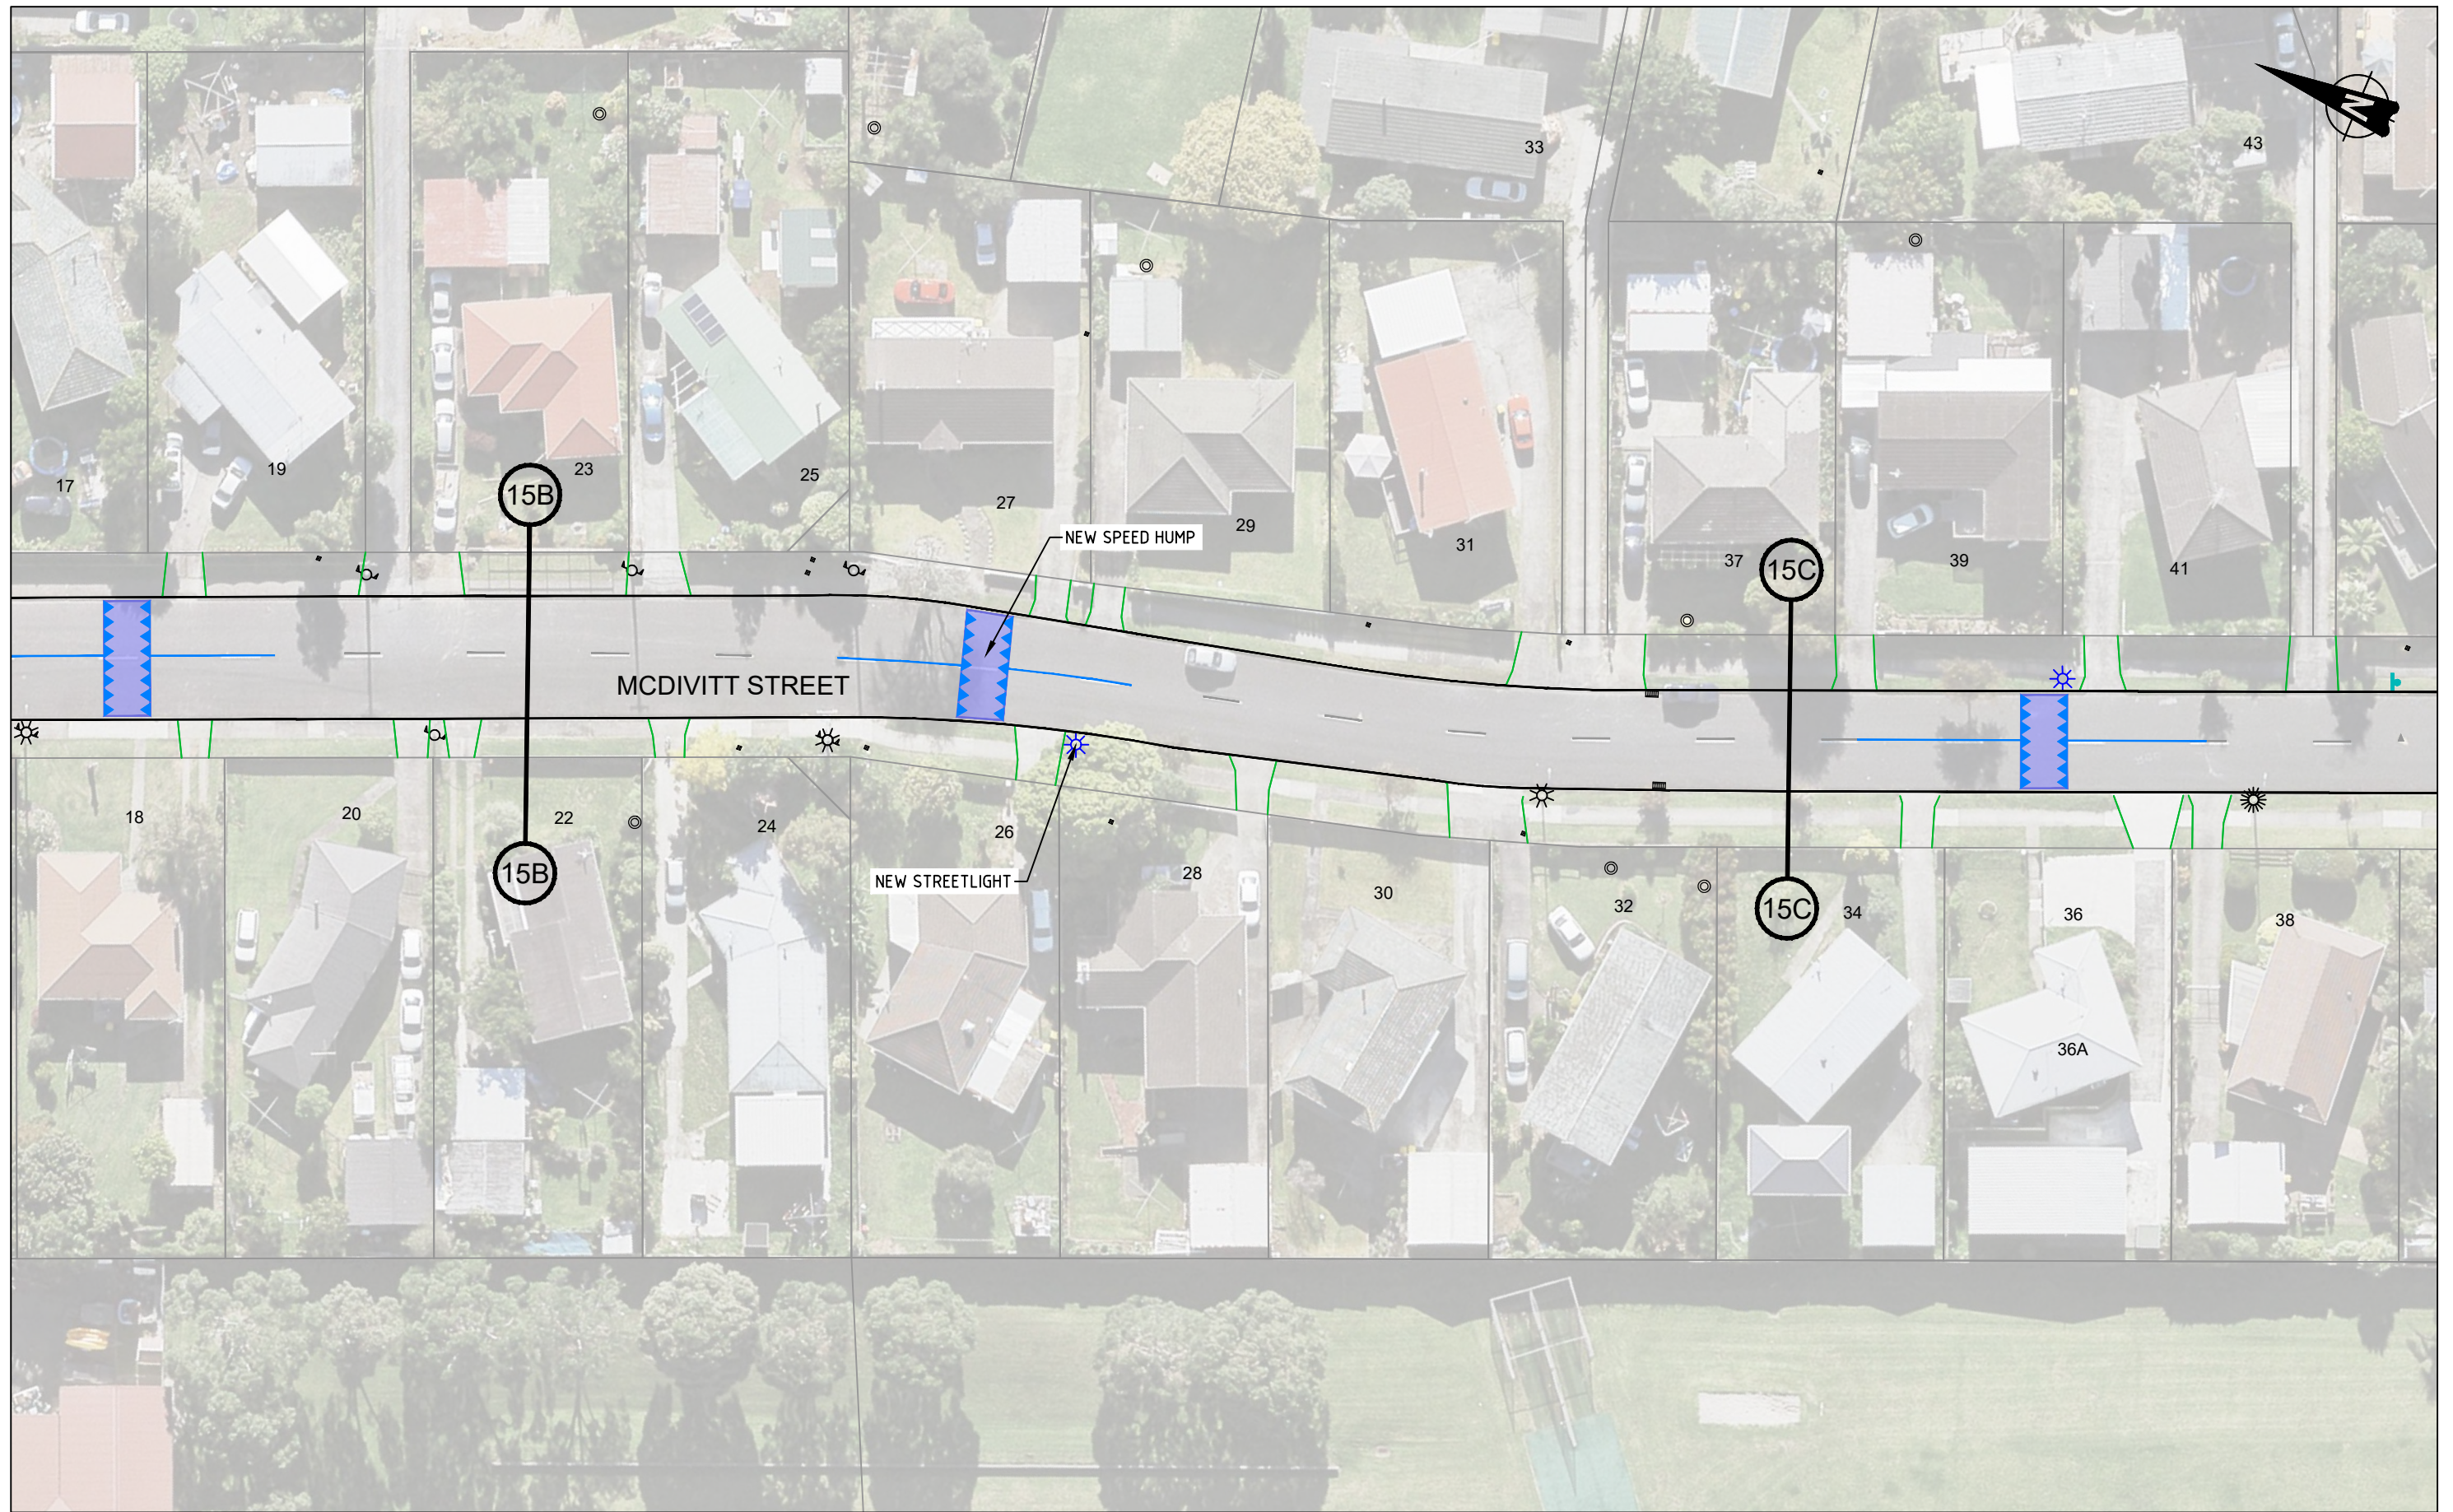

CONSULTATION PLAN

No	Revision	Note: * indicates signatures on original issue of drawing or last revision of drawing	Drawn	Checked	Approved	Date
B	SECOND ISSUE		DS	SL	SC	10/21
A	FIRST ISSUE		DS	SL	SC	06/20

FOR:




An Auckland Council Organisation

BY:




TRAFFIC ENGINEERING SOLUTIONS LIMITED
 Traffic Engineering Solutions Limited
 PO Box 7237, Wellesley Street, Auckland 1036
 P: 0800 837 583, E: info@tes.net.nz



Drawn	DS	Designed	SL
Drafting Check	SL	Design Check	SC
Approved			
Date	12/10/2021		
Scale	1:500 @ A3 SIZE		

Client **AUCKLAND TRANSPORT**
 Project **MANUREWA RSM COXHEAD QUADRANT MCDIVITT STREET CONSULTATION PLAN**
 Original Size **A3** Project No: **T20115** Drawing No: **R1-1503** Rev: **B**

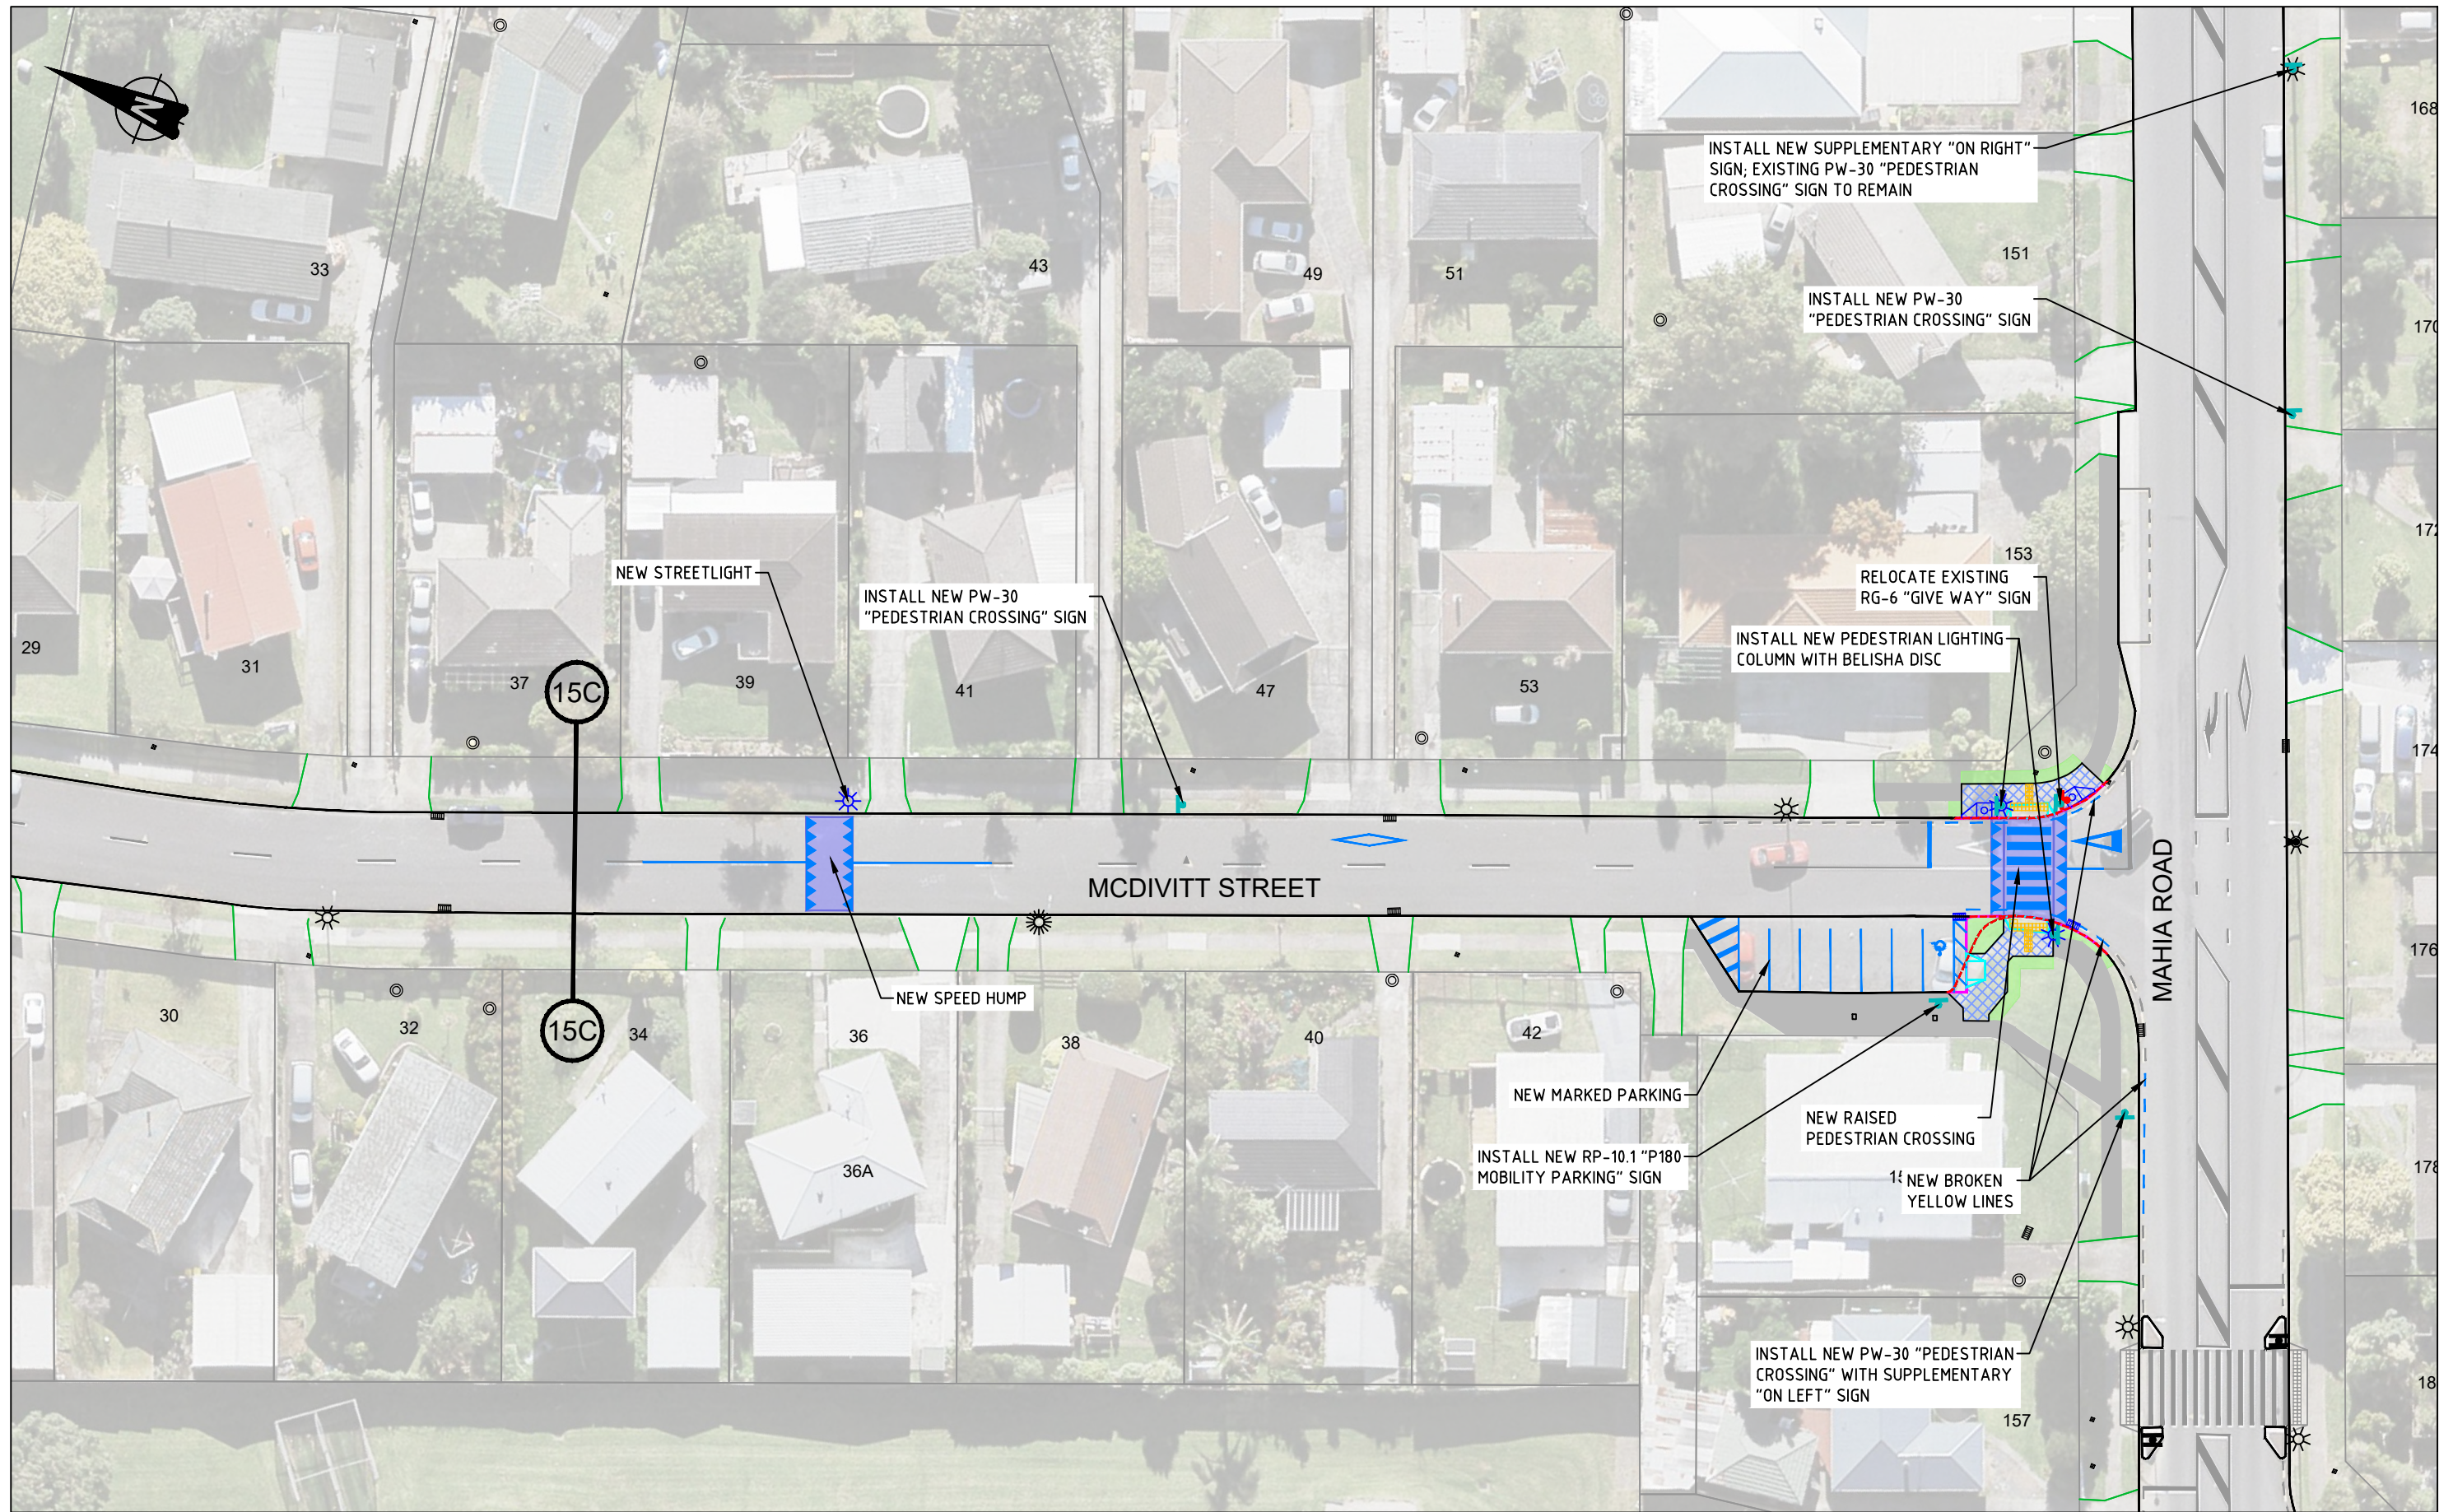

CONSULTATION PLAN

No	Revision	Note	Drawn	Checked	Approved	Date
B	SECOND ISSUE		DS	SL	SC	10/21
A	FIRST ISSUE		DS	SL	SC	06/20

FOR:




An Auckland Council Organisation

BY:




TRAFFIC ENGINEERING SOLUTIONS LIMITED
 Traffic Engineering Solutions Limited
 PO Box 7237, Wellesley Street, Auckland 1036
 P: 0800 837 583, E: info@tes.net.nz



Drawn	DS	Designed	SL
Drafting Check	SL	Design Check	SC
Approved			
Date	12/10/2021		
Scale	1:500 @ A3 SIZE		

Client **AUCKLAND TRANSPORT**
 Project **MANUREWA RSM COXHEAD QUADRANT MCDIVITT STREET CONSULTATION PLAN**
 Original Size **A3** Project No: **T20115** Drawing No: **R1-1504** Rev: **B**

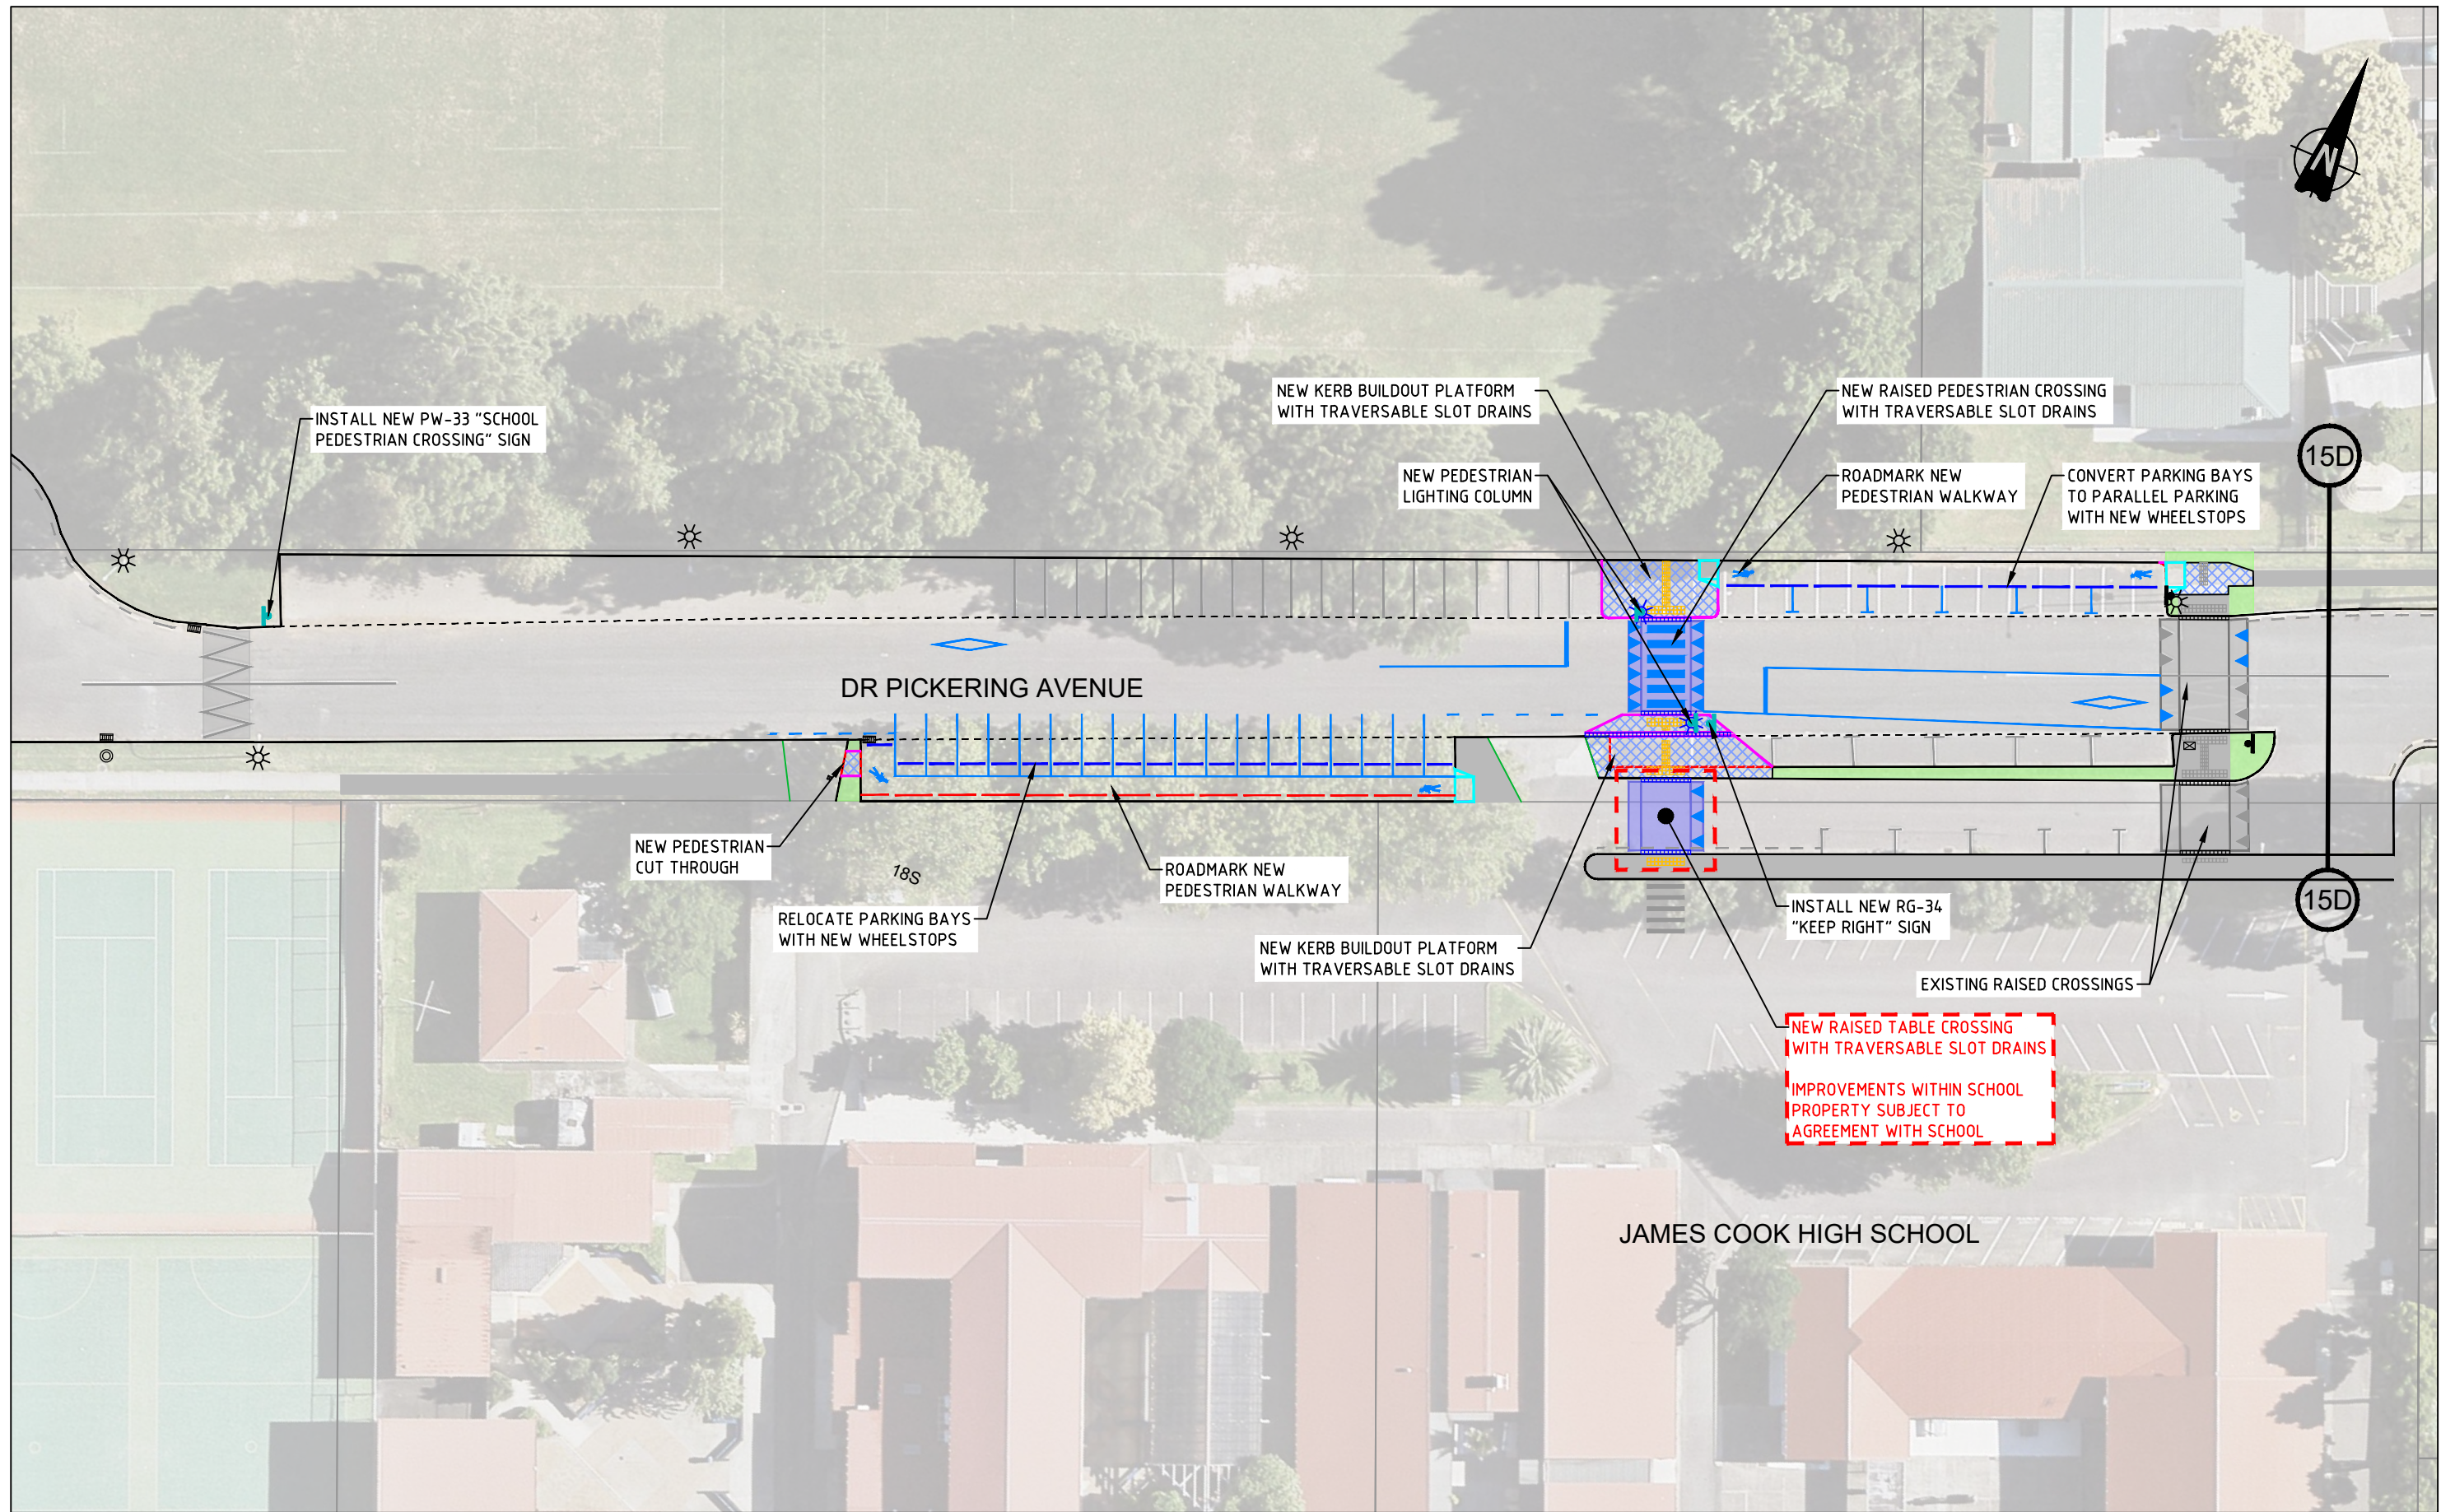

CONSULTATION PLAN

No	Revision	Note: * indicates signatures on original issue of drawing or last revision of drawing	Drawn	Checked	Approved	Date
B	SECOND ISSUE		DS	SL	SC	10/21
A	FIRST ISSUE		DS	SL	SC	06/20

FOR:




An Auckland Council Organisation

BY:



TRAFFIC ENGINEERING SOLUTIONS LIMITED
 Traffic Engineering Solutions Limited
 PO Box 7237, Wellesley Street, Auckland 1036
 P: 0800 837 583, E: info@tes.net.nz



Drawn	DS	Designed	SL
Drafting Check	SL	Design Check	SC
Approved			
Date	12/10/2021		
Scale	1:500 @ A3 SIZE		

Client **AUCKLAND TRANSPORT**
 Project **MANUREWA RSM COXHEAD QUADRANT DR PICKERING AVENUE CONSULTATION PLAN**
 Original Size **A3** Project No: **T20115** Drawing No: **R1-1505** Rev: **B**