

CONSULTATION PLAN

No	Revision	Note: * indicates signatures on original issue of drawing or last revision of drawing	Drawn	Checked	Approved	Date
B	SECOND ISSUE		DS	SL	SC	10/21
A	FIRST ISSUE		DS	SL	SC	06/20

FOR:




An Auckland Council Organisation

BY:




TRAFFIC ENGINEERING SOLUTIONS LIMITED
 Traffic Engineering Solutions Limited
 PO Box 7237, Wellesley Street, Auckland 1036
 P: 0800 837 583, E: info@tes.net.nz



Drawn	DS	Designed	SL
Drafting Check	SL	Design Check	SC
Approved			
Date	12/10/2021		
Scale	1:500 @ A3 SIZE		

Client **AUCKLAND TRANSPORT**
 Project **MANUREWA RSM COXHEAD QUADRANT SYKES ROAD CONSULTATION PLAN**
 Original Size **A3** Project No: **T20115** Drawing No: **R1-1601** Rev: **B**

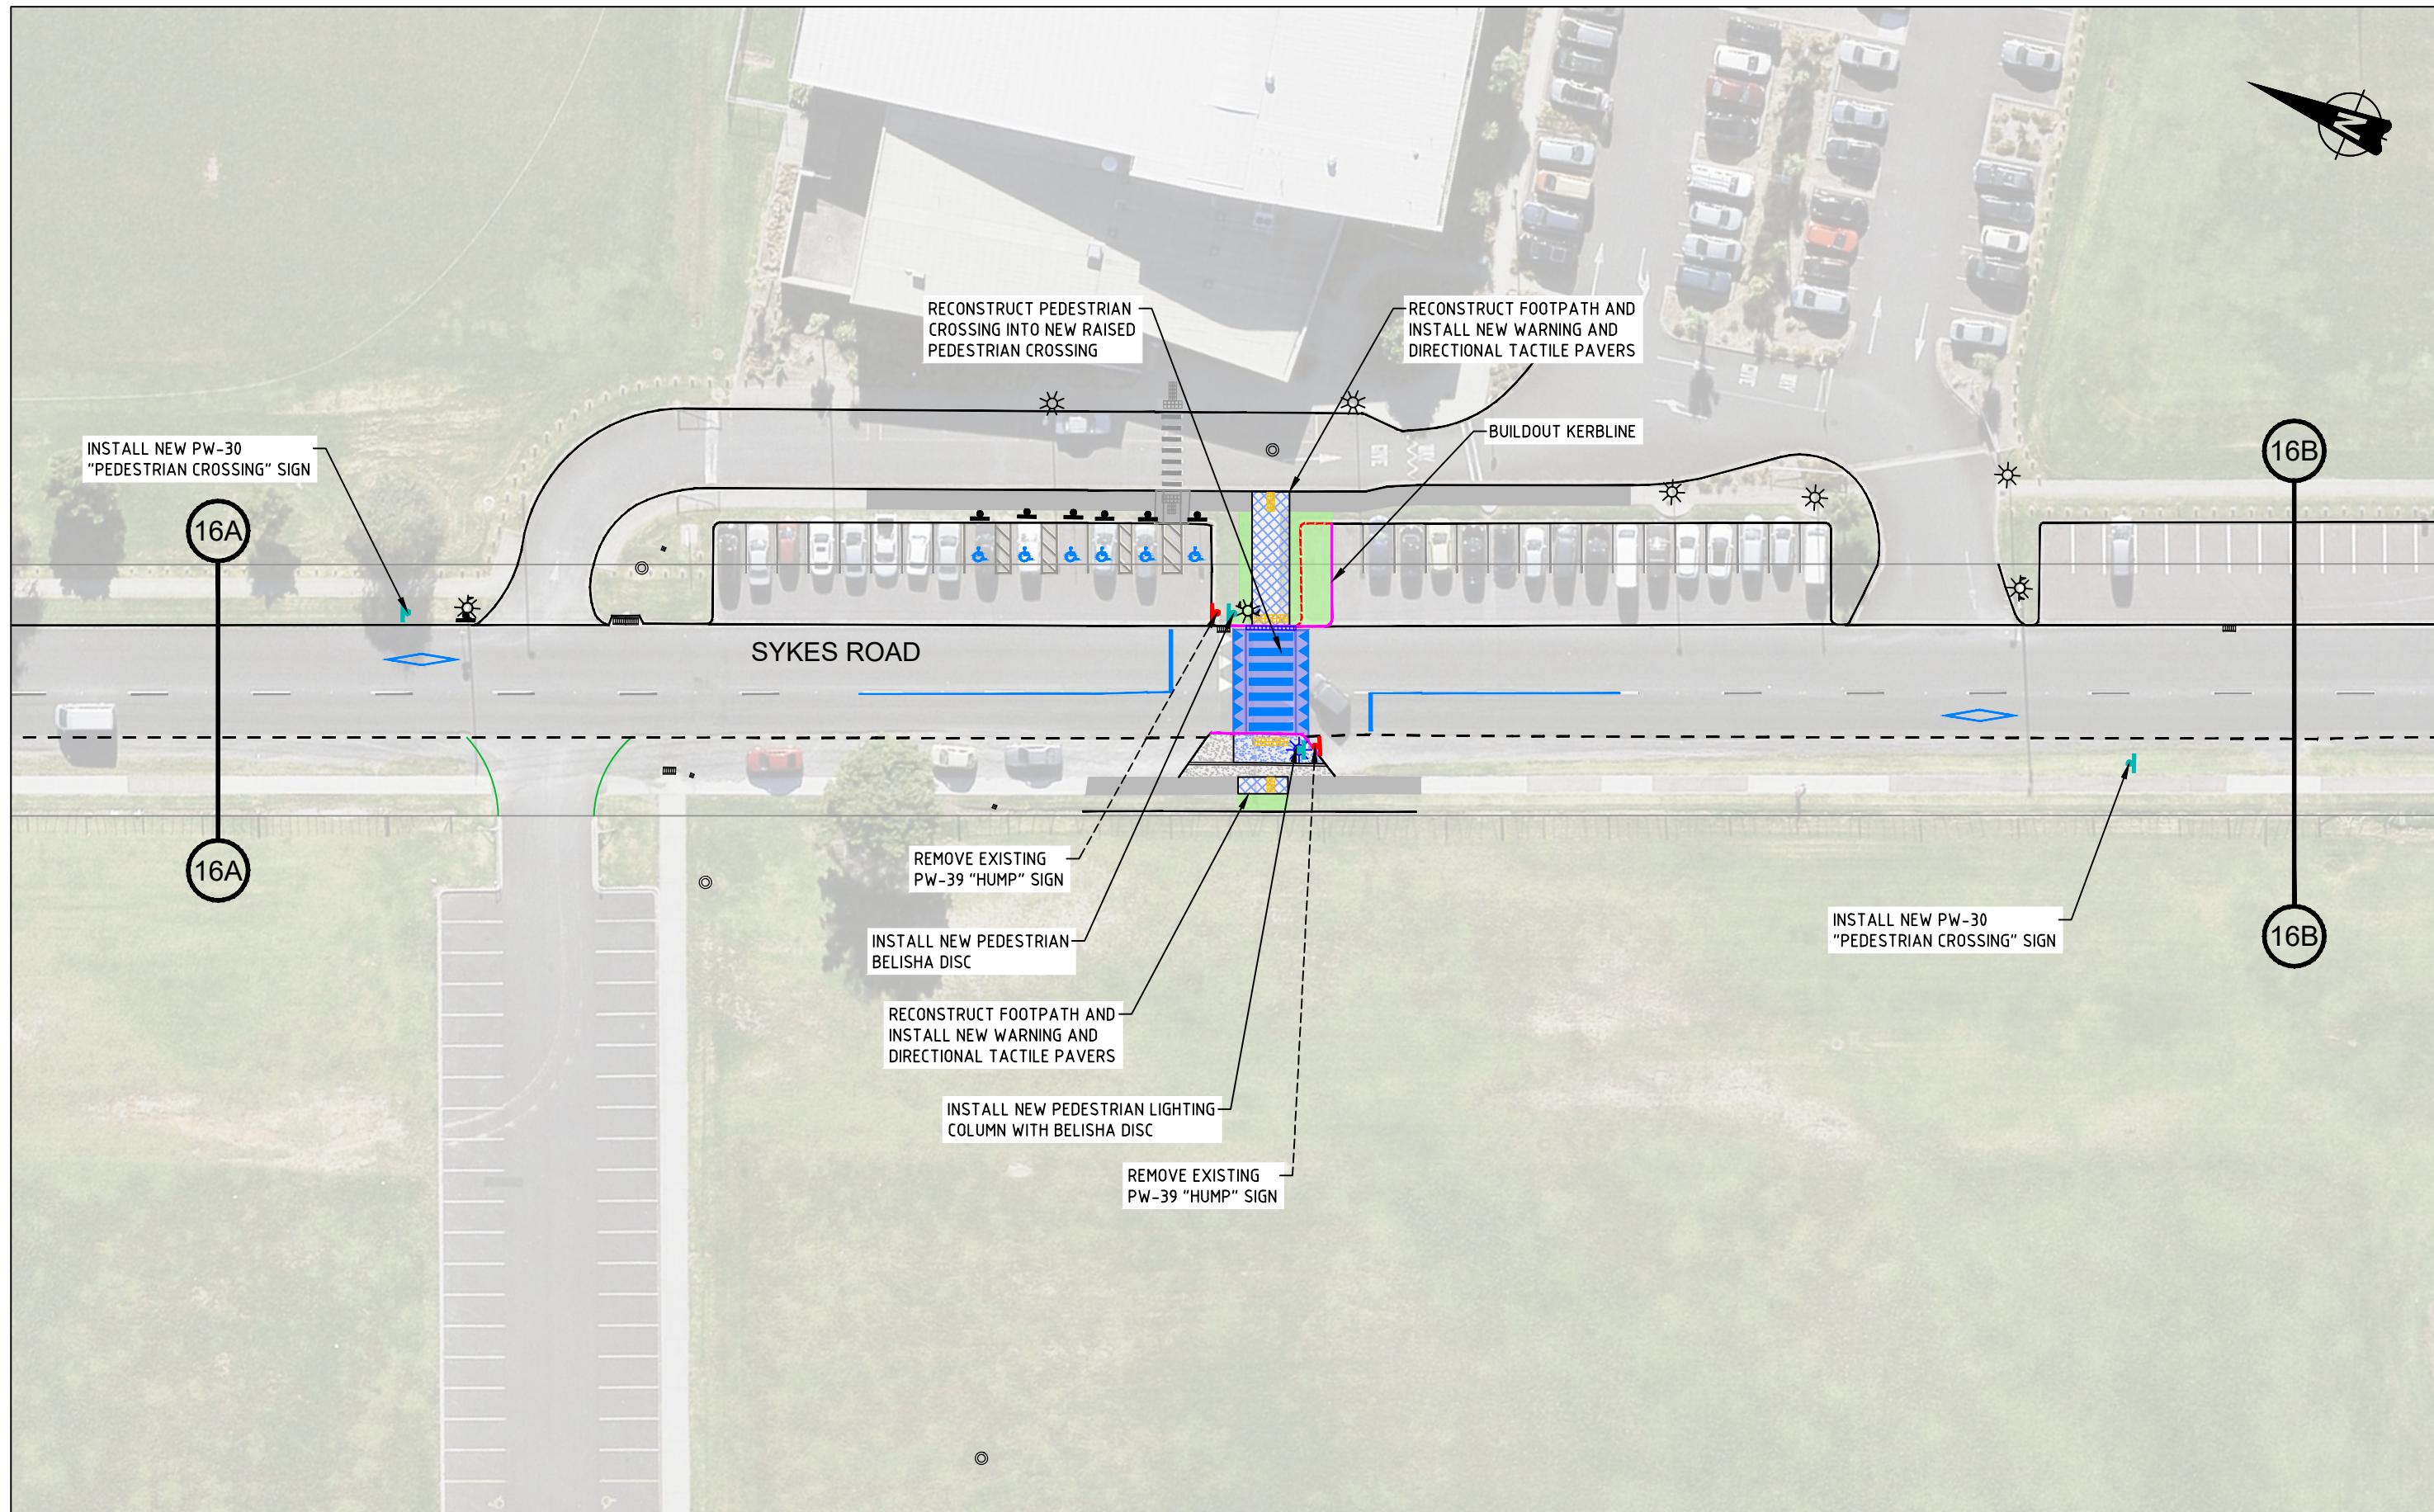

CONSULTATION PLAN

No	Revision	Note: * indicates signatures on original issue of drawing or last revision of drawing	Drawn	Checked	Approved	Date
B	SECOND ISSUE		DS	SL	SC	10/21
A	FIRST ISSUE		DS	SL	SC	06/20

FOR:




An Auckland Council Organisation

BY:




TRAFFIC ENGINEERING SOLUTIONS LIMITED
 Traffic Engineering Solutions Limited
 PO Box 7237, Wellesley Street, Auckland 1036
 P: 0800 837 583, E: info@tes.net.nz



Drawn	DS	Designed	SL
Drafting Check	SL	Design Check	SC
Approved			
Date	12/10/2021		
Scale	1:500 @ A3 SIZE		

Client **AUCKLAND TRANSPORT**
 Project **MANUREWA RSM COXHEAD QUADRANT SYKES ROAD CONSULTATION PLAN**
 Original Size **A3** Project No: **T20115** Drawing No: **R1-1602** Rev: **B**

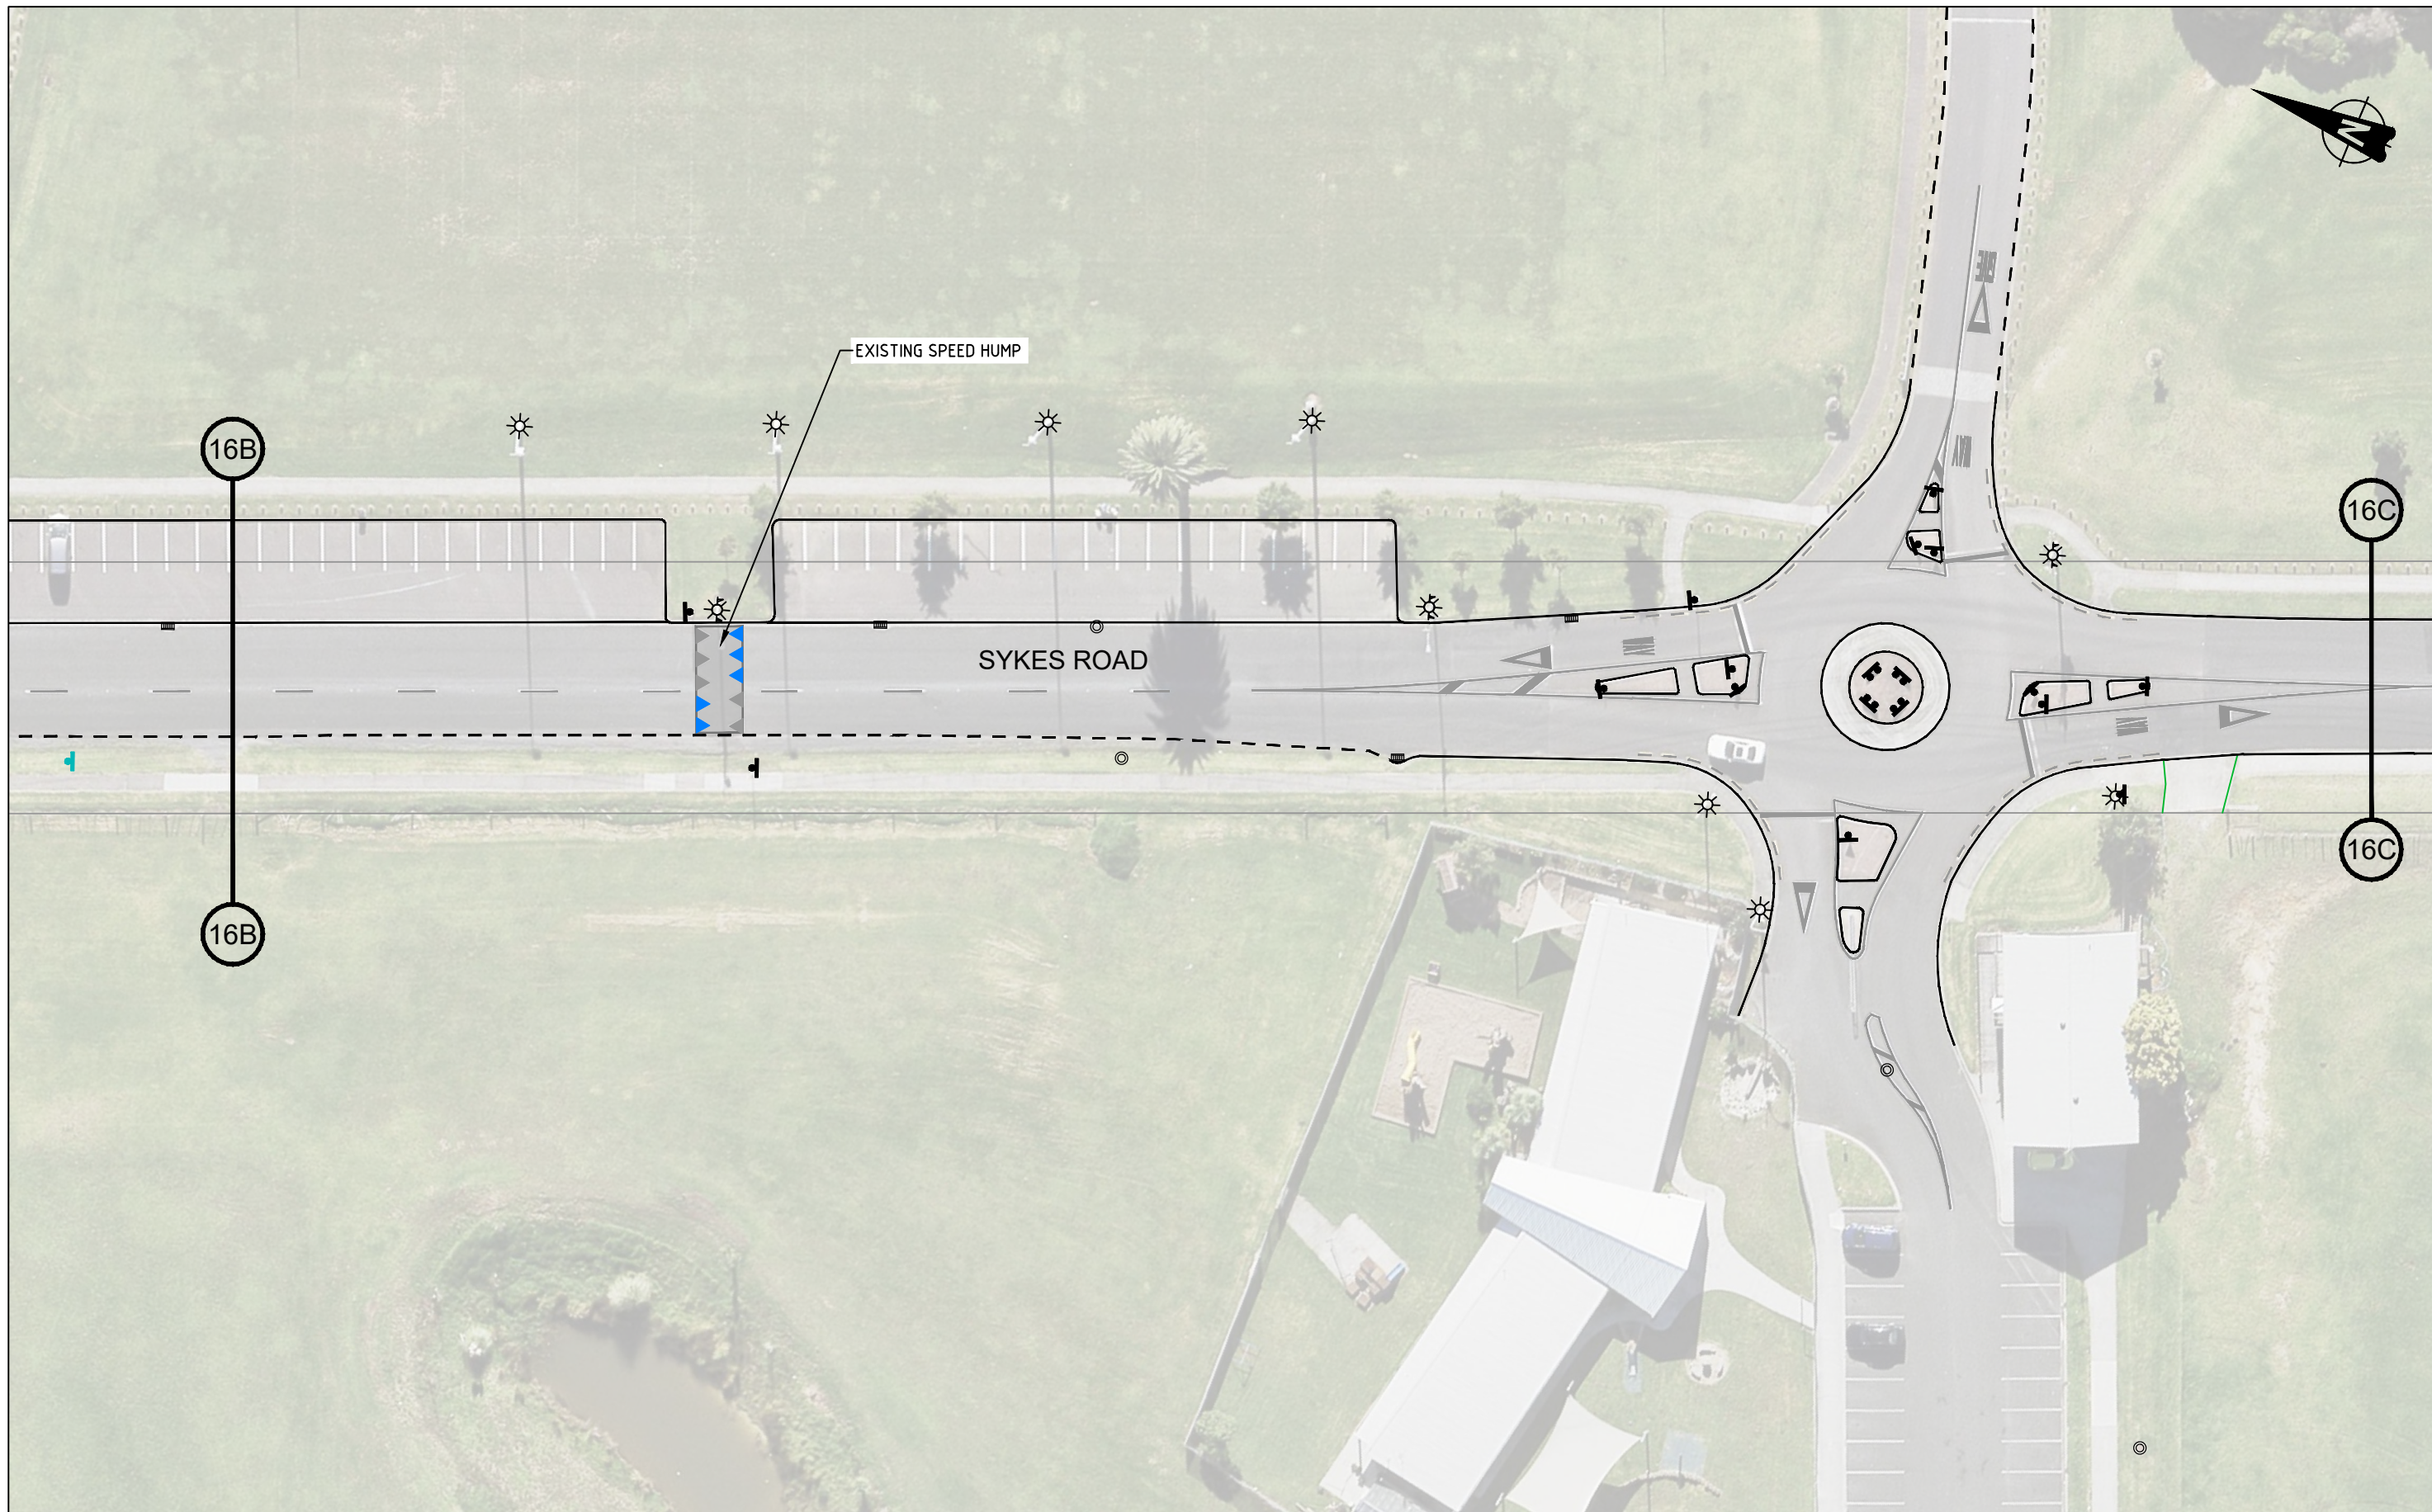

CONSULTATION PLAN

No	Revision	Note: * indicates signatures on original issue of drawing or last revision of drawing	Drawn	Checked	Approved	Date
B	SECOND ISSUE		DS	SL	SC	10/21
A	FIRST ISSUE		DS	SL	SC	06/20

FOR:




An Auckland Council Organisation

BY:




TRAFFIC ENGINEERING SOLUTIONS LIMITED
 Traffic Engineering Solutions Limited
 PO Box 7237, Wellesley Street, Auckland 1036
 P: 0800 837 583, E: info@tes.net.nz



Drawn	DS	Designed	SL
Drafting Check	SL	Design Check	SC
Approved			
Date	12/10/2021		
Scale	1:500 @ A3 SIZE		

Client **AUCKLAND TRANSPORT**
 Project **MANUREWA RSM COXHEAD QUADRANT SYKES ROAD CONSULTATION PLAN**
 Original Size **A3** Project No: **T20115** Drawing No: **R1-1603** Rev: **B**

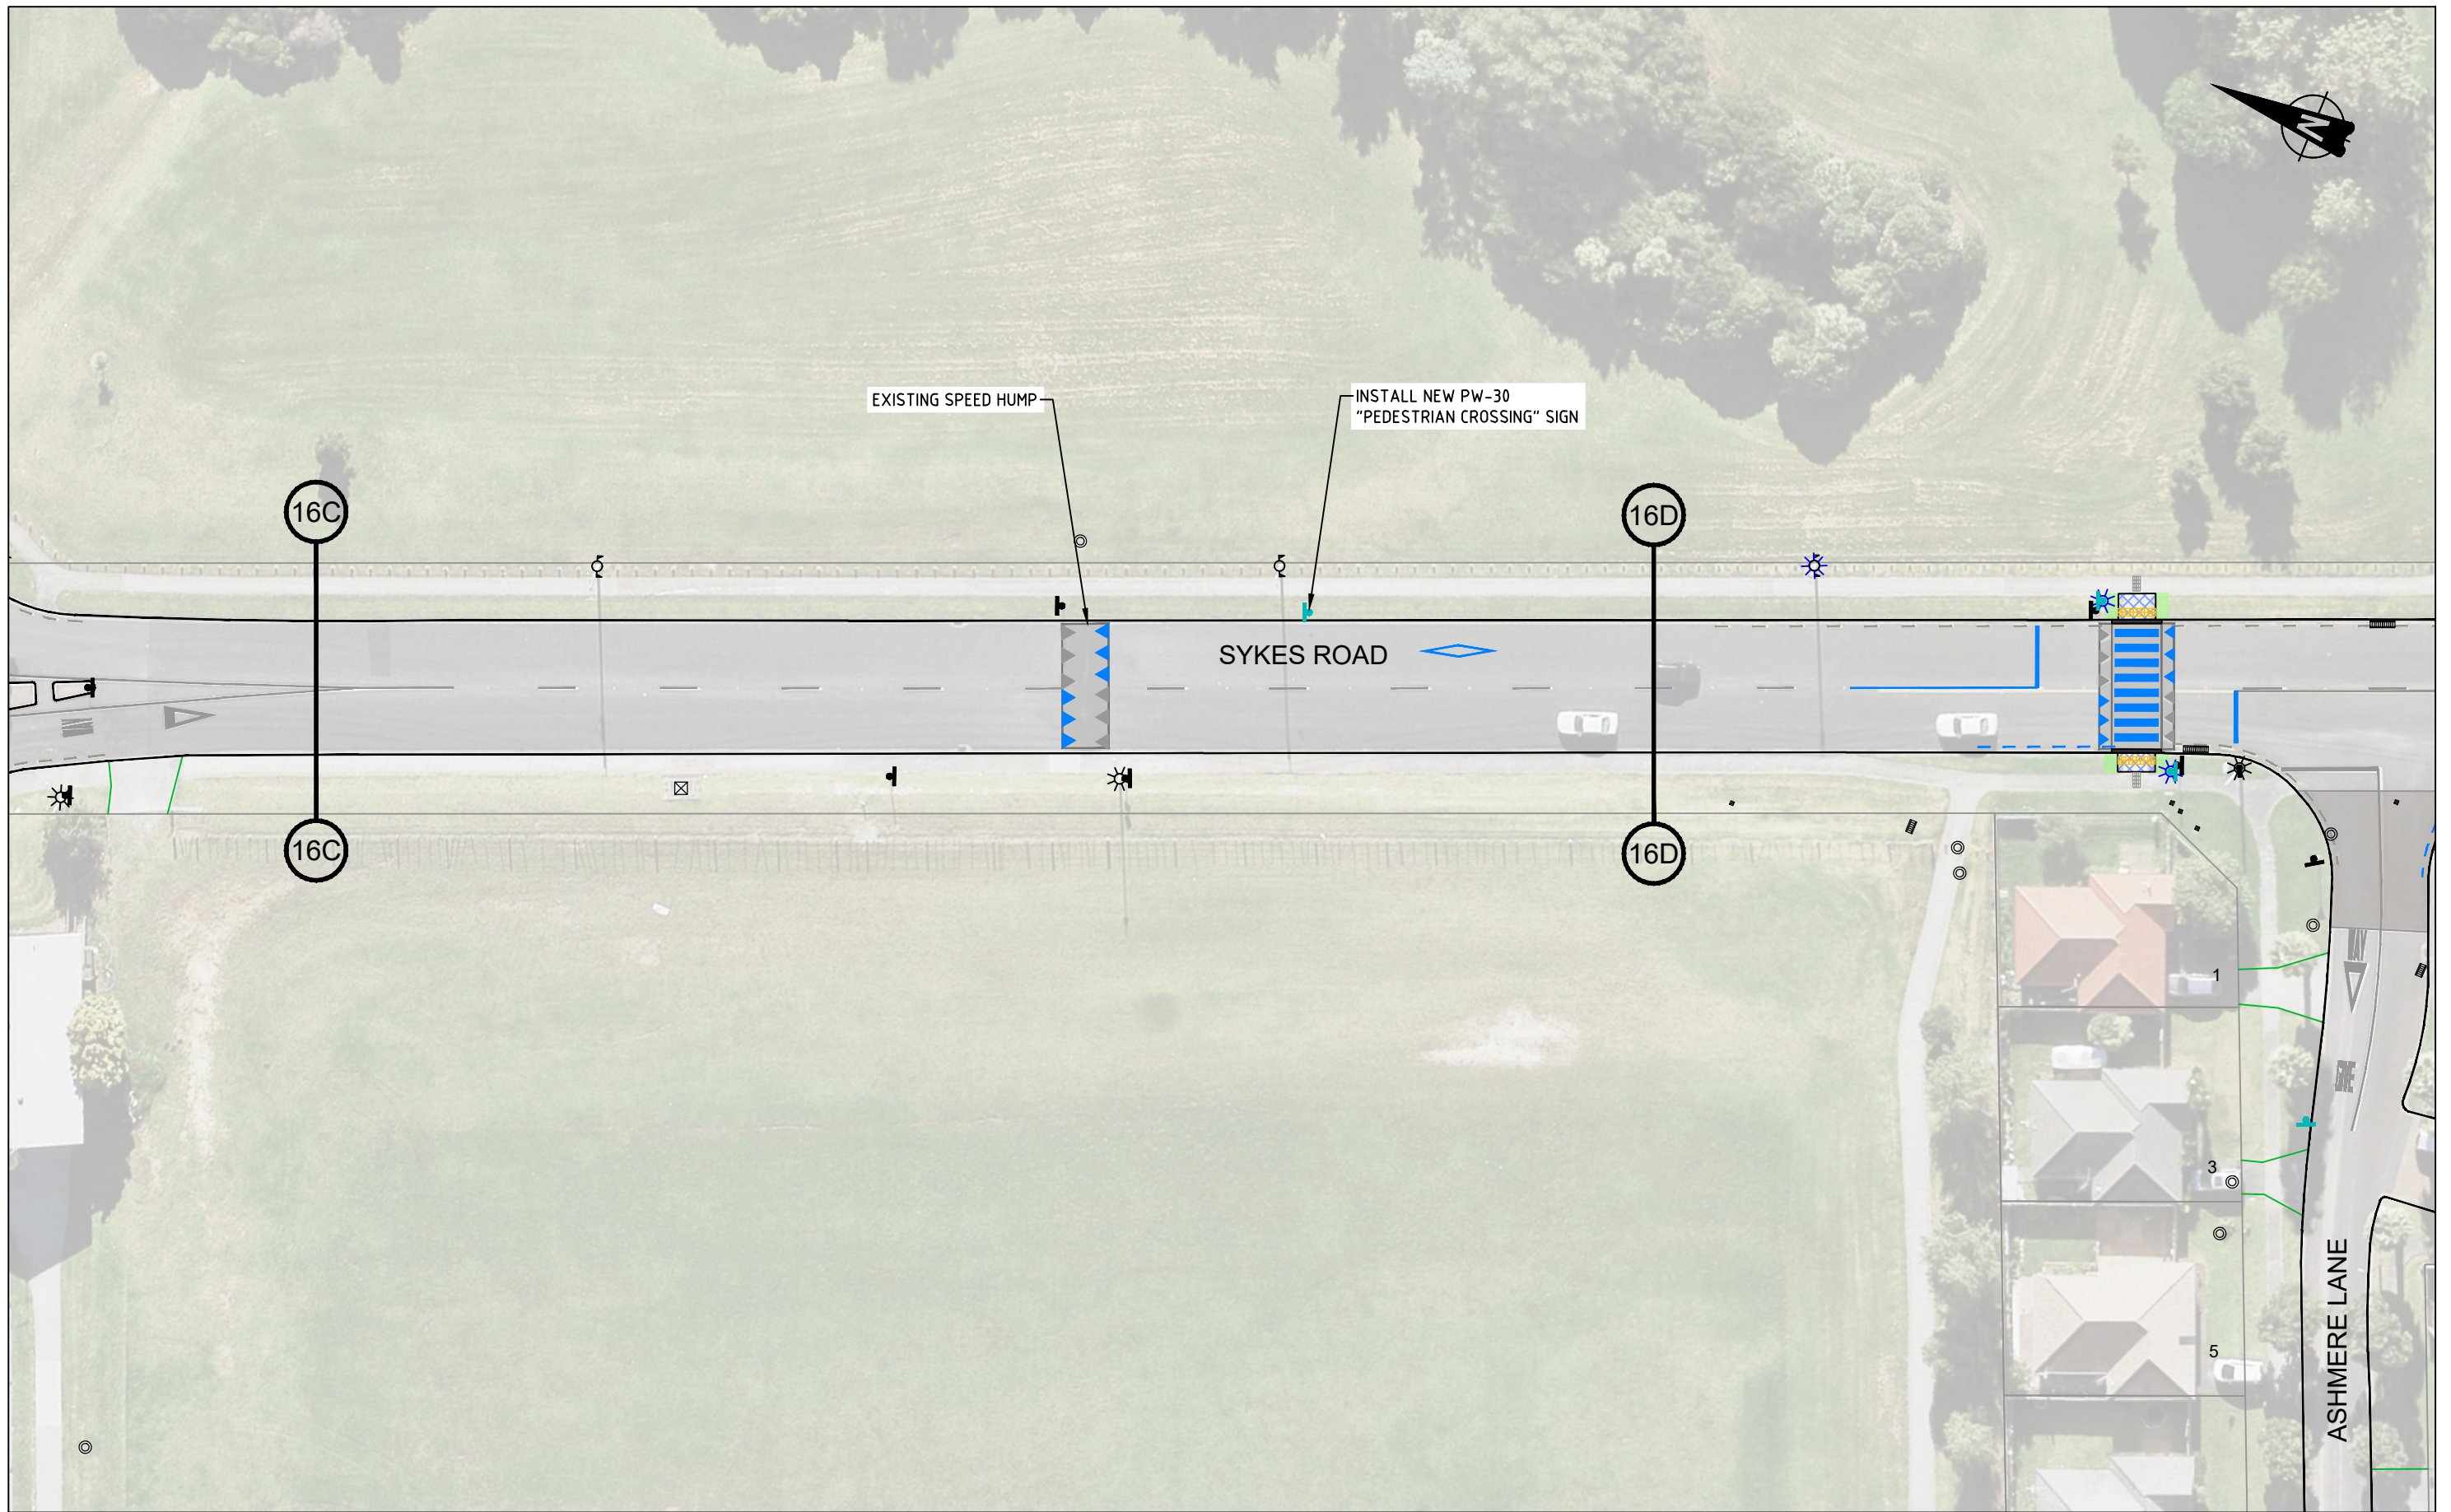

CONSULTATION PLAN

No	Revision	Note: * indicates signatures on original issue of drawing or last revision of drawing	Drawn	Checked	Approved	Date
B	SECOND ISSUE		DS	SL	SC	10/21
A	FIRST ISSUE		DS	SL	SC	06/20

FOR:




An Auckland Council Organisation

BY:



TRAFFIC ENGINEERING SOLUTIONS LIMITED

Traffic Engineering Solutions Limited
 PO Box 7237, Wellesley Street, Auckland 1036
 P: 0800 837 583, E: info@tes.net.nz




Drawn	DS	Designed	SL
Drafting Check	SL	Design Check	SC
Approved			
Date	12/10/2021		
Scale	1:500 @ A3 SIZE		

Client **AUCKLAND TRANSPORT**

Project **MANUREWA RSM COXHEAD QUADRANT SYKES ROAD CONSULTATION PLAN**

Original Size **A3** Project No: **T20115** Drawing No: **R1-1604** Rev: **B**

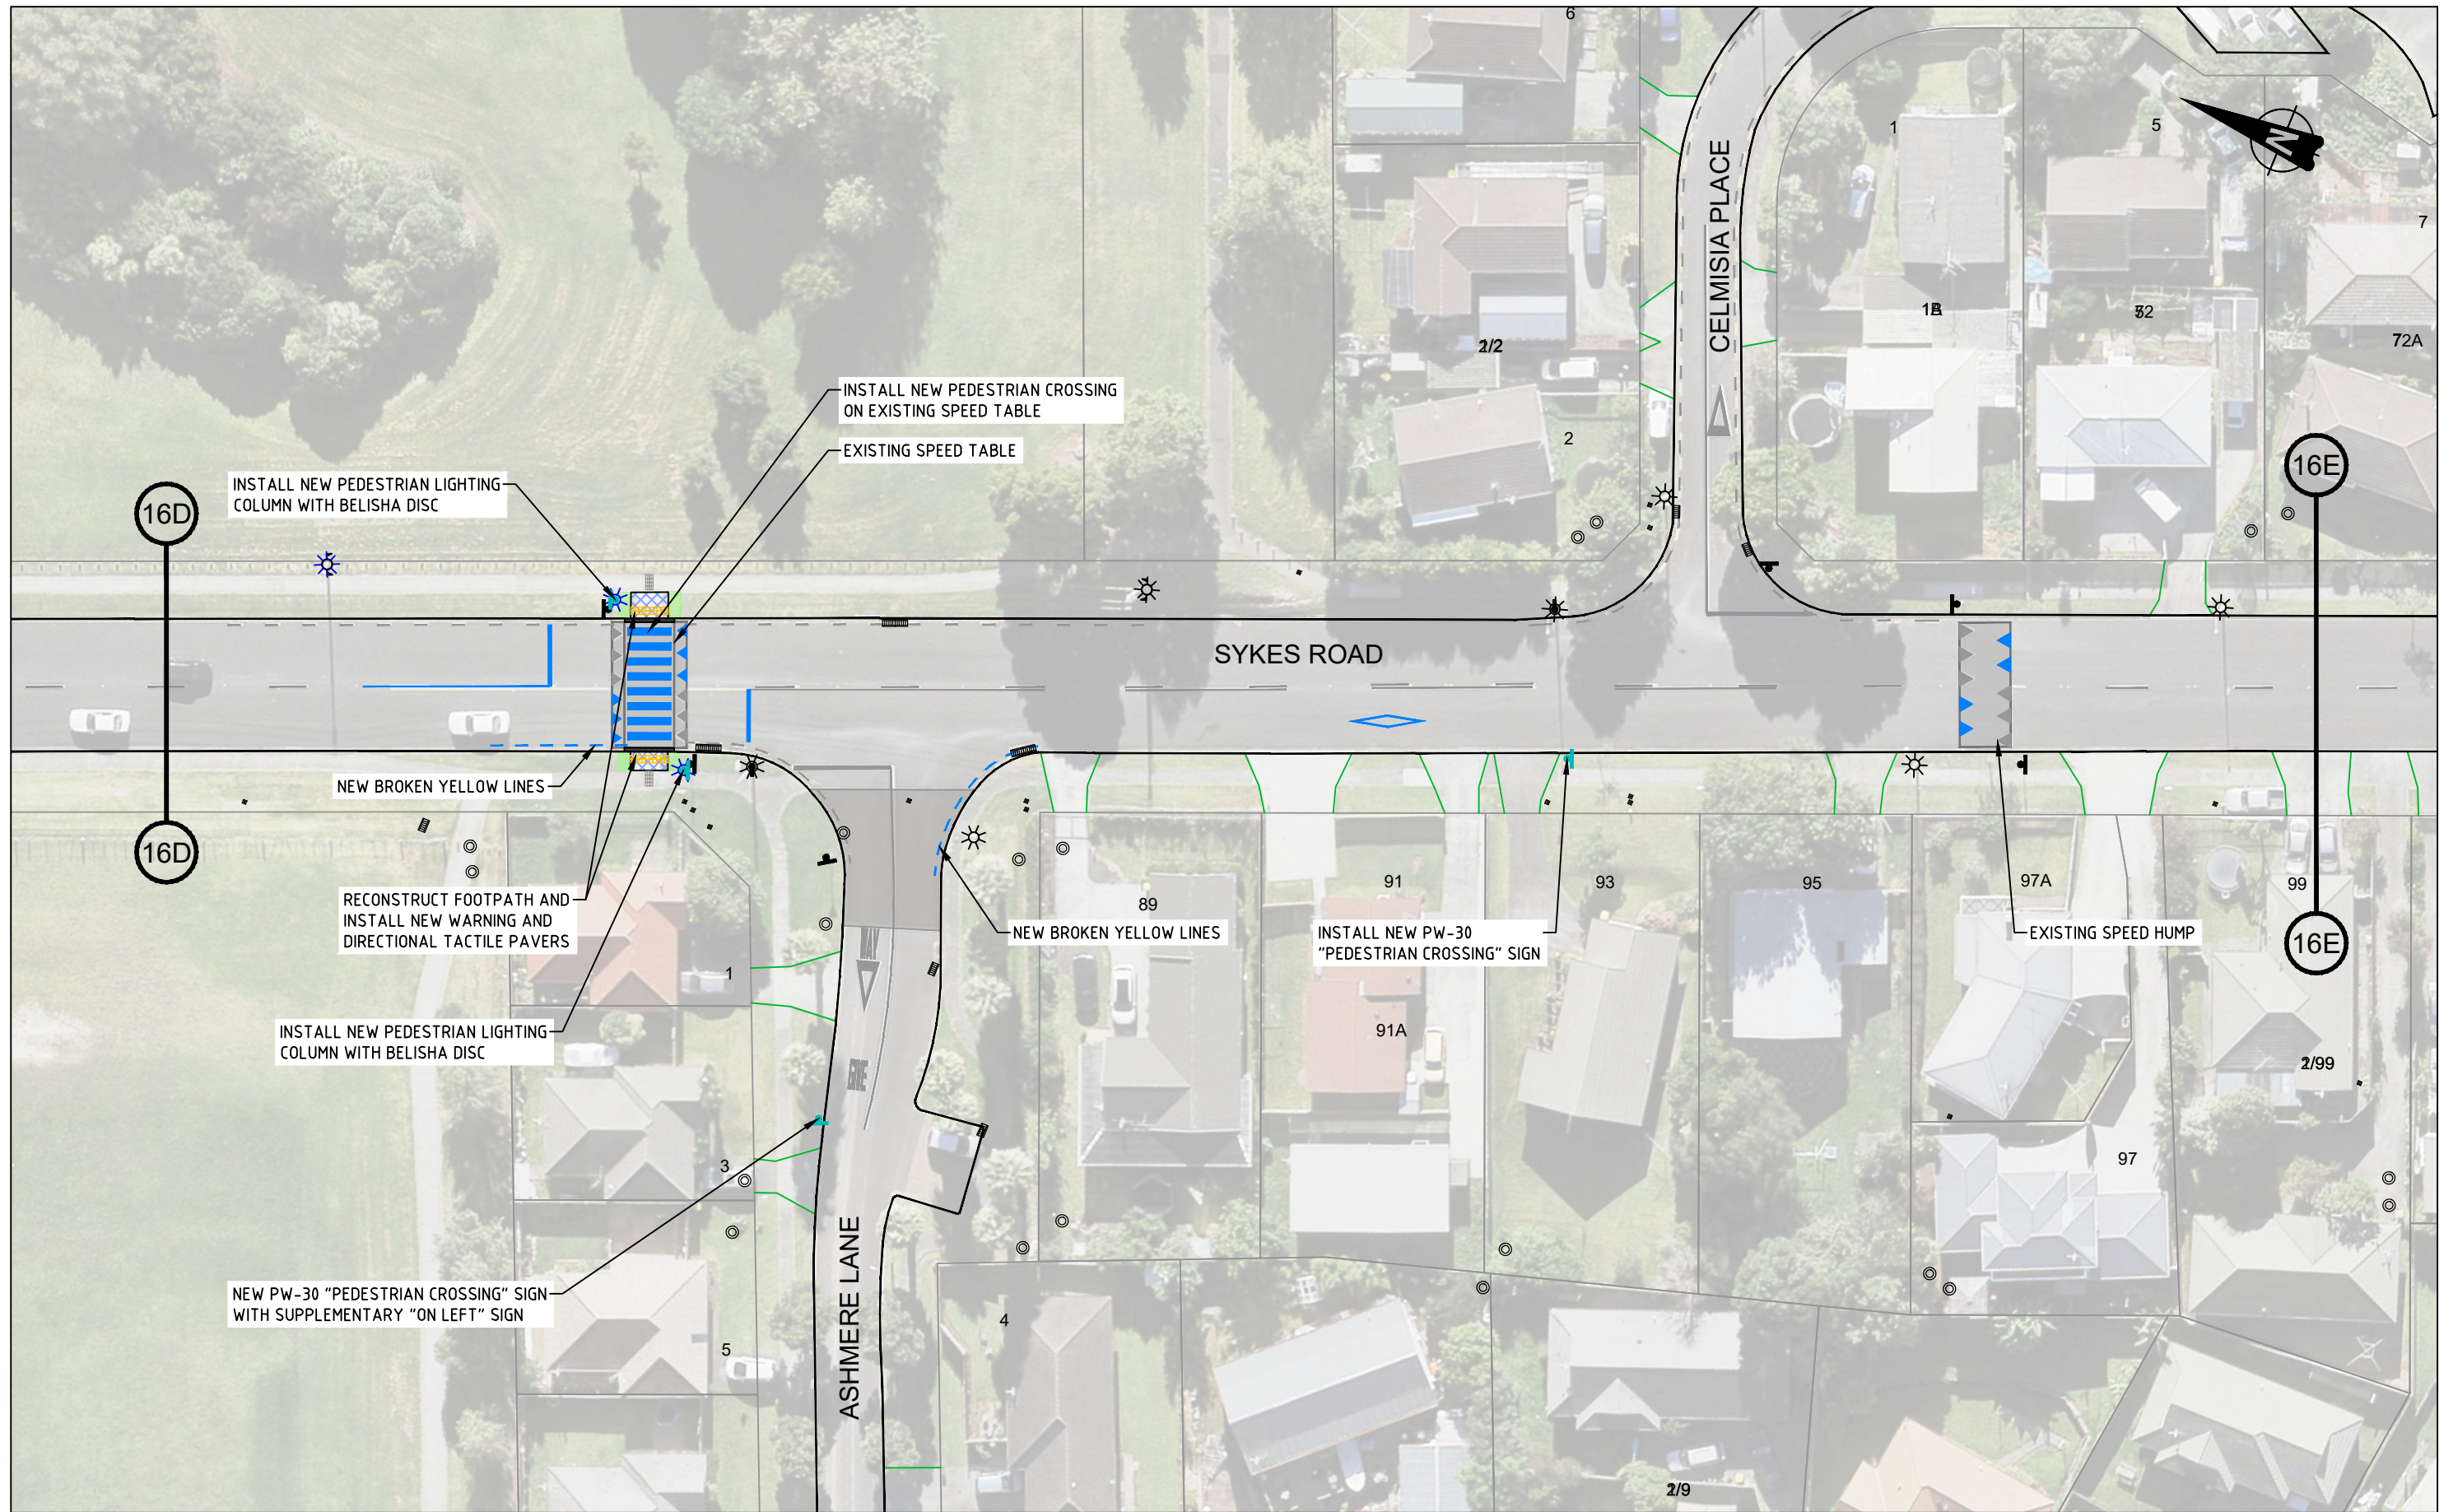

CONSULTATION PLAN

No	Revision	Note: * indicates signatures on original issue of drawing or last revision of drawing	Drawn	Checked	Approved	Date
B	SECOND ISSUE		DS	SL	SC	10/21
A	FIRST ISSUE		DS	SL	SC	06/20

FOR:




An Auckland Council Organisation

BY:




TRAFFIC ENGINEERING SOLUTIONS LIMITED
 Traffic Engineering Solutions Limited
 PO Box 7237, Wellesley Street, Auckland 1036
 P: 0800 837 583, E: info@tes.net.nz



Drawn	DS	Designed	SL
Drafting Check	SL	Design Check	SC
Approved			
Date	12/10/2021		
Scale	1:500 @ A3 SIZE		

Client **AUCKLAND TRANSPORT**
 Project **MANUREWA RSM COXHEAD QUADRANT SYKES ROAD CONSULTATION PLAN**
 Original Size **A3** Project No: **T20115** Drawing No: **R1-1605** Rev: **B**

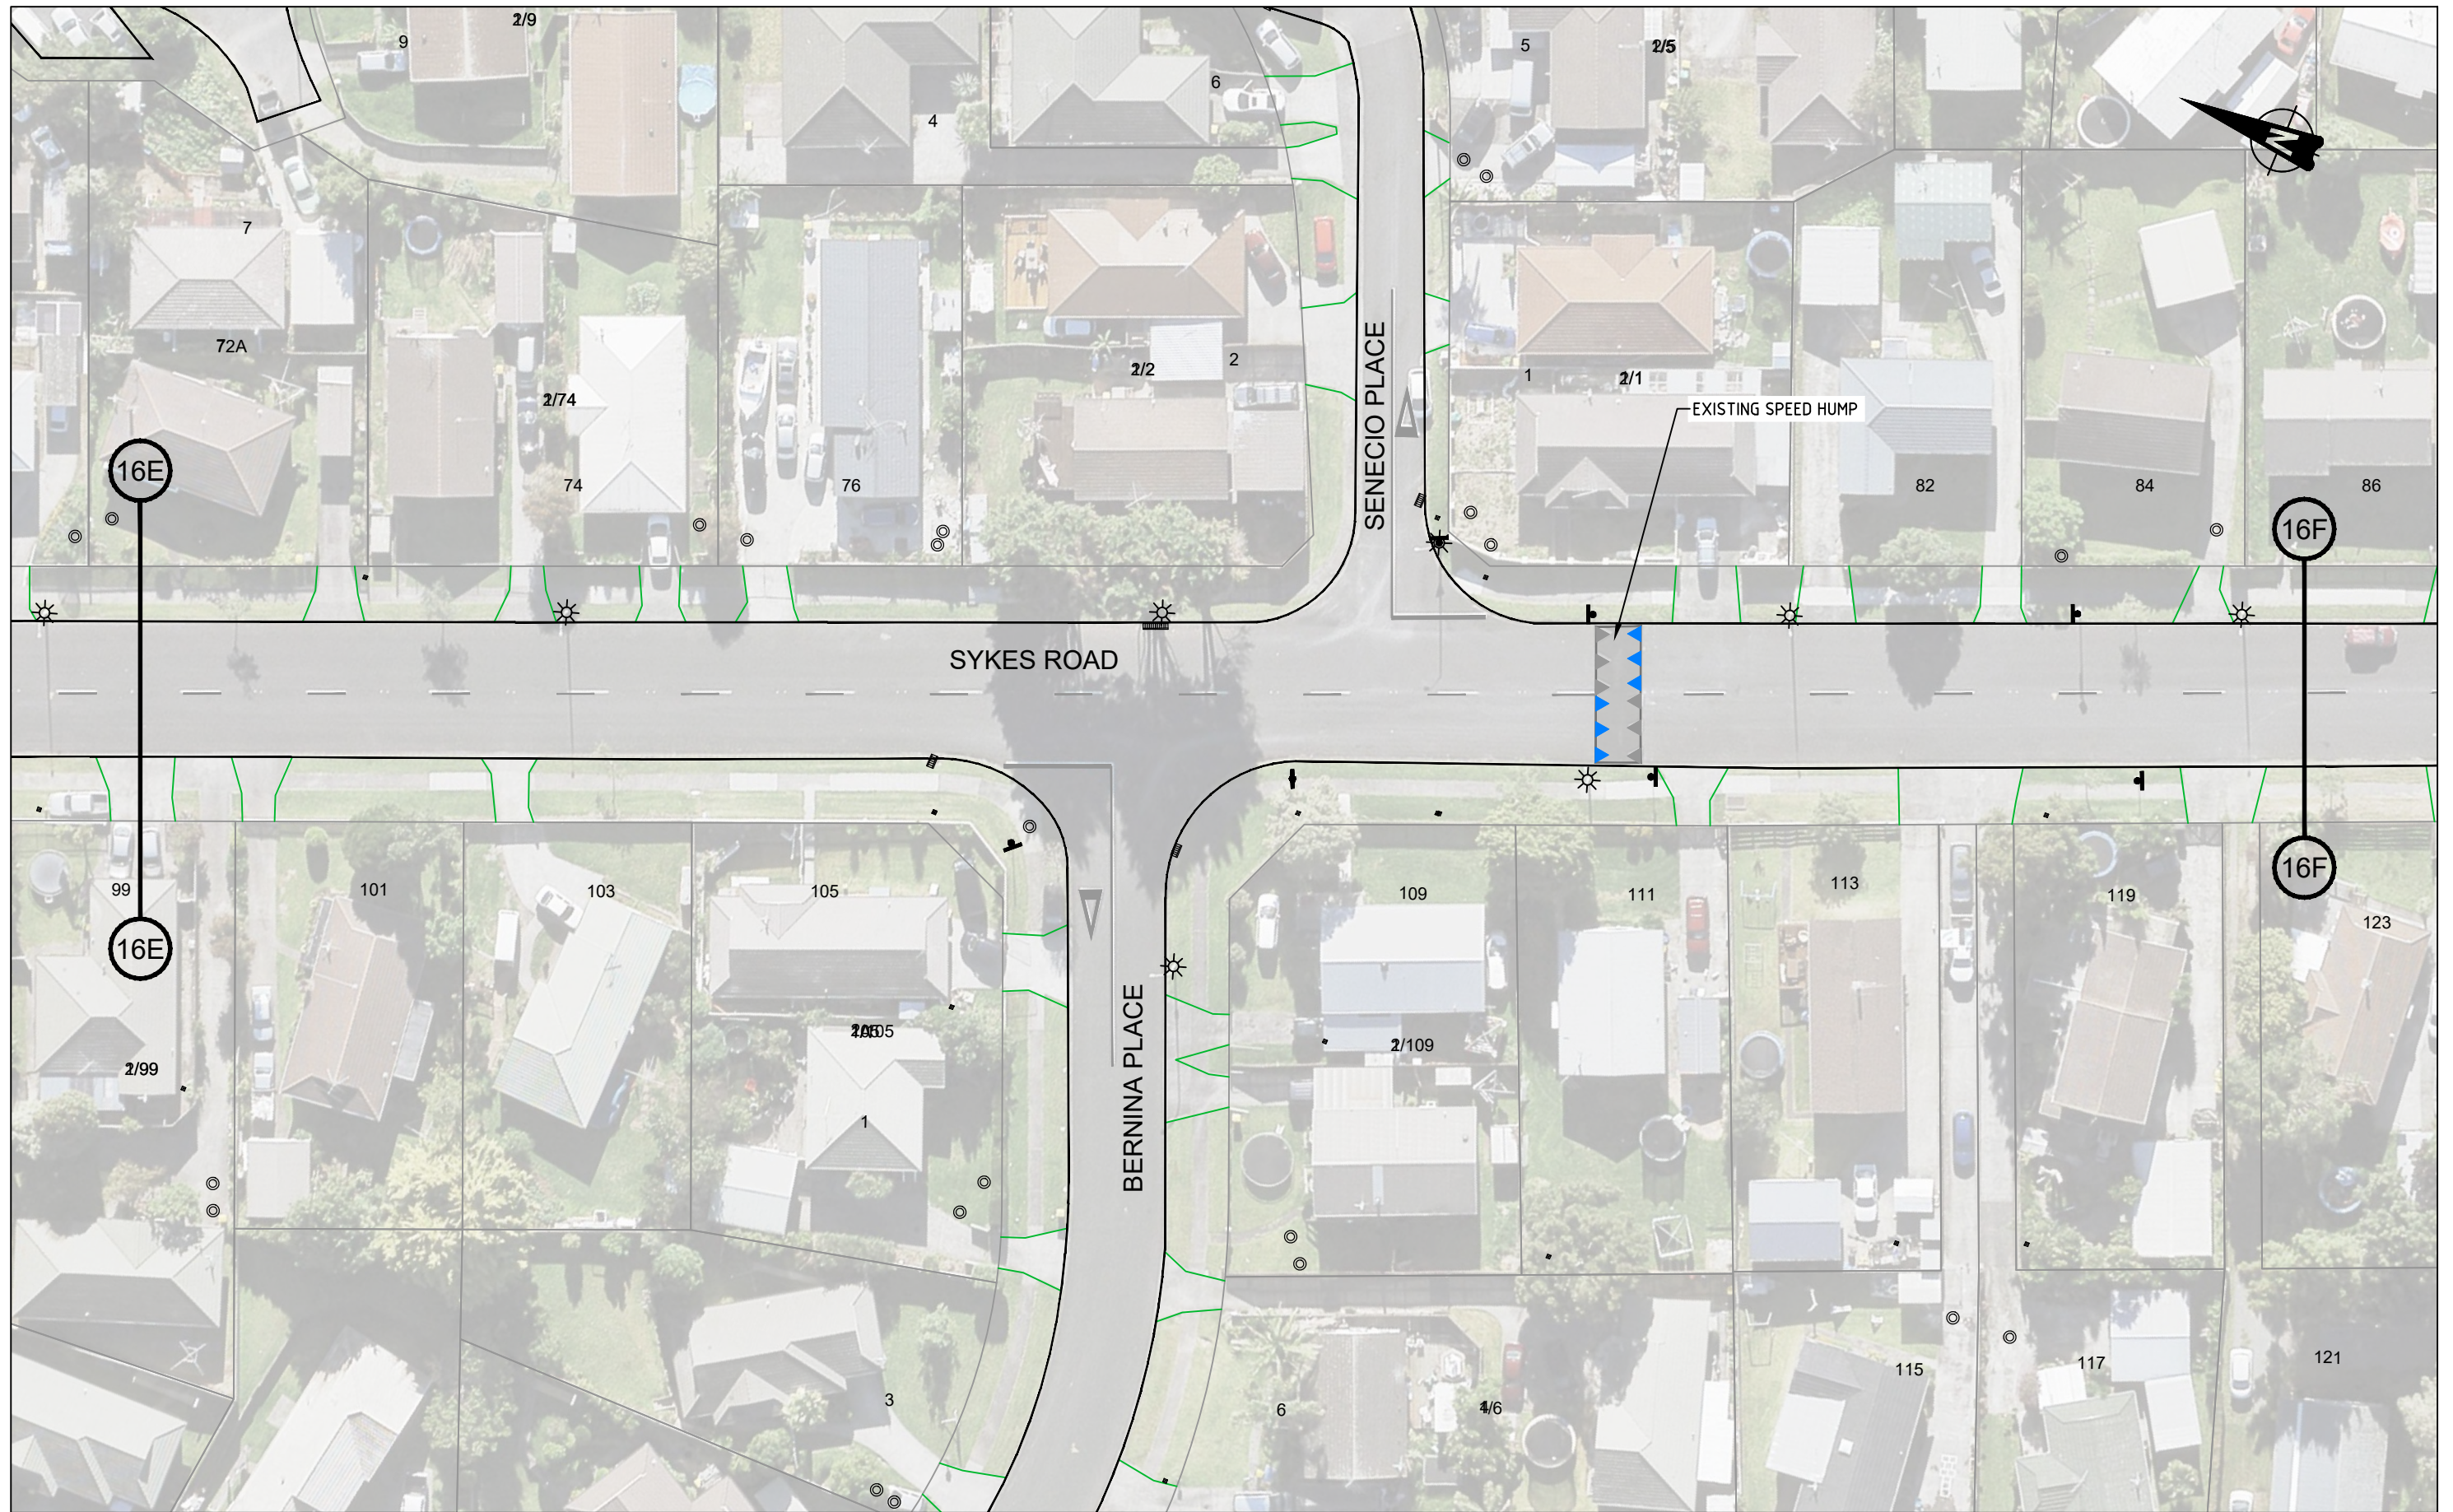

CONSULTATION PLAN

No	Revision	Note: * indicates signatures on original issue of drawing or last revision of drawing	Drawn	Checked	Approved	Date
B	SECOND ISSUE		DS	SL	SC	10/21
A	FIRST ISSUE		DS	SL	SC	06/20

FOR:




An Auckland Council Organisation

BY:




TRAFFIC ENGINEERING SOLUTIONS LIMITED
 Traffic Engineering Solutions Limited
 PO Box 7237, Wellesley Street, Auckland 1036
 P: 0800 837 583, E: info@tes.net.nz



Drawn	DS	Designed	SL
Drafting Check	SL	Design Check	SC
Approved			
Date	12/10/2021		
Scale	1:500 @ A3 SIZE		

Client **AUCKLAND TRANSPORT**
 Project **MANUREWA RSM COXHEAD QUADRANT SYKES ROAD CONSULTATION PLAN**
 Original Size **A3** Project No: **T20115** Drawing No: **R1-1606** Rev: **B**

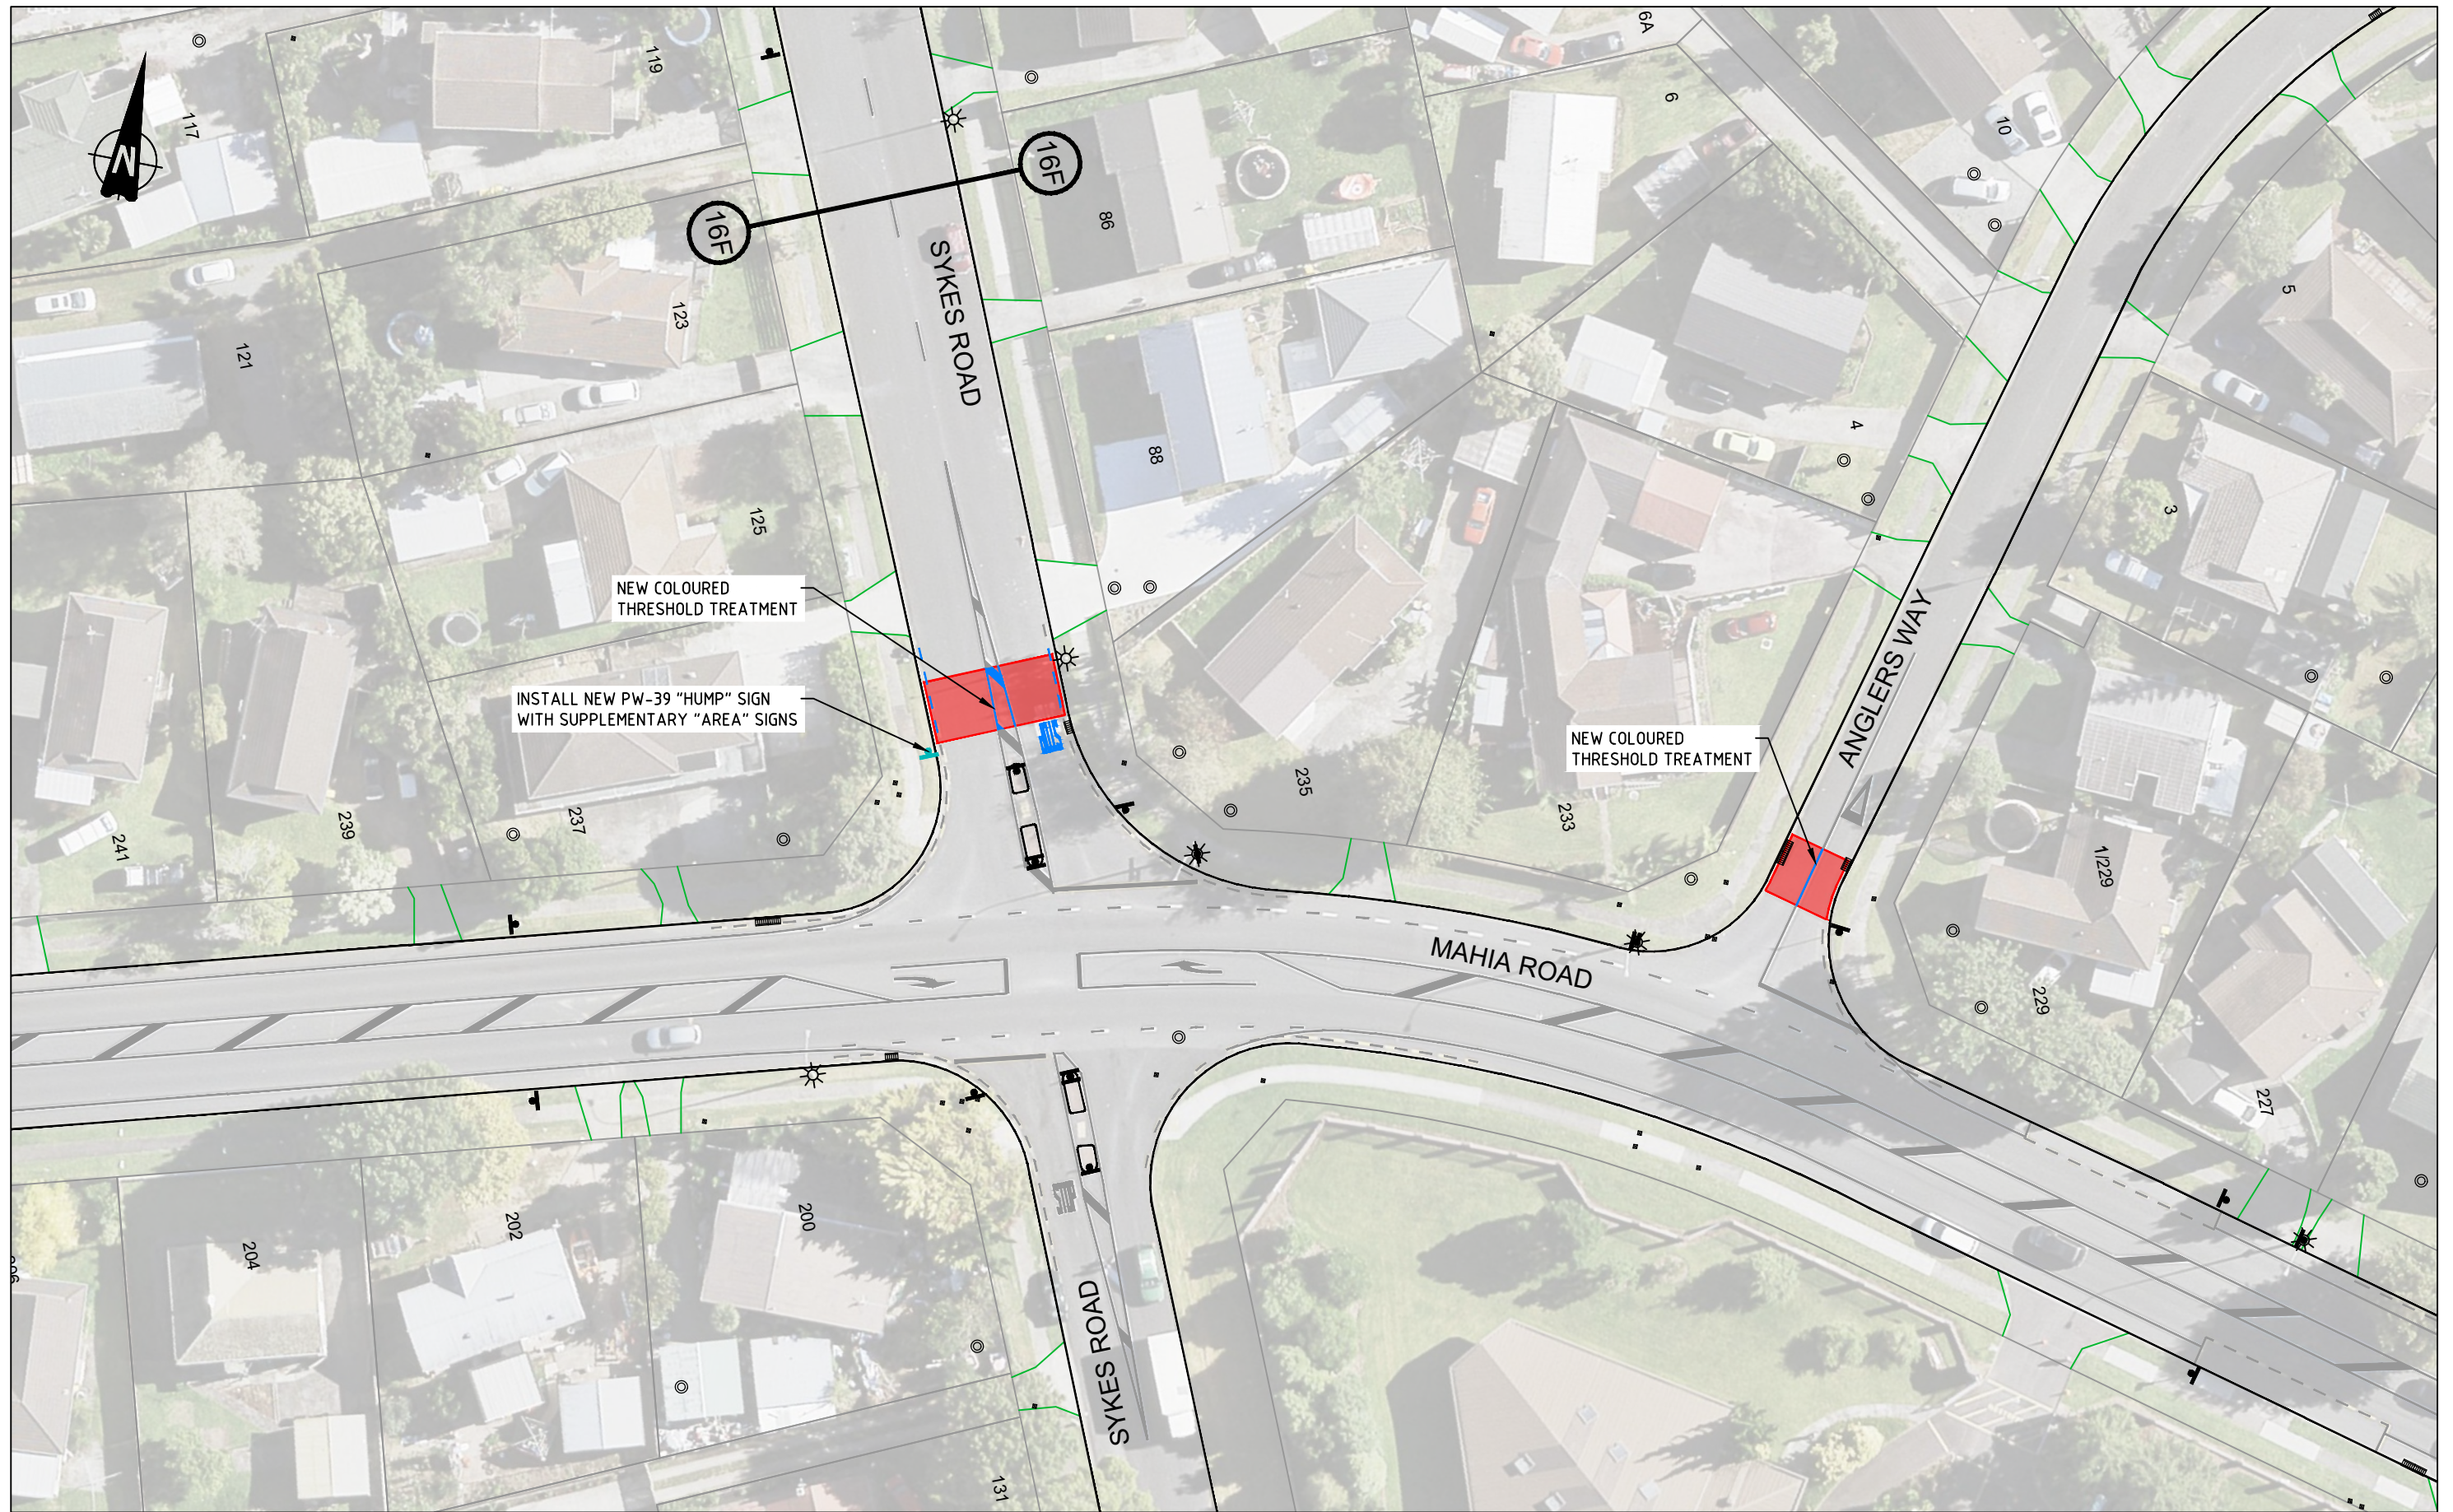

CONSULTATION PLAN

No	Revision	Note: * indicates signatures on original issue of drawing or last revision of drawing	Drawn	Checked	Approved	Date
B	SECOND ISSUE		DS	SL	SC	10/21
A	FIRST ISSUE		DS	SL	SC	06/20




BY:

TRAFFIC ENGINEERING SOLUTIONS LIMITED
 Traffic Engineering Solutions Limited
 PO Box 7237, Wellesley Street, Auckland 1036
 P: 0800 837 583, E: info@tes.net.nz



Drawn	DS	Designed	SL
Drafting Check	SL	Design Check	SC
Approved			
Date	12/10/2021		
Scale	1:500 @ A3 SIZE		

Client **AUCKLAND TRANSPORT**
 Project **MANUREWA RSM COXHEAD QUADRANT SYKES ROAD CONSULTATION PLAN**
 Original Size **A3** Project No: **T20115** Drawing No: **R1-1607** Rev: **B**

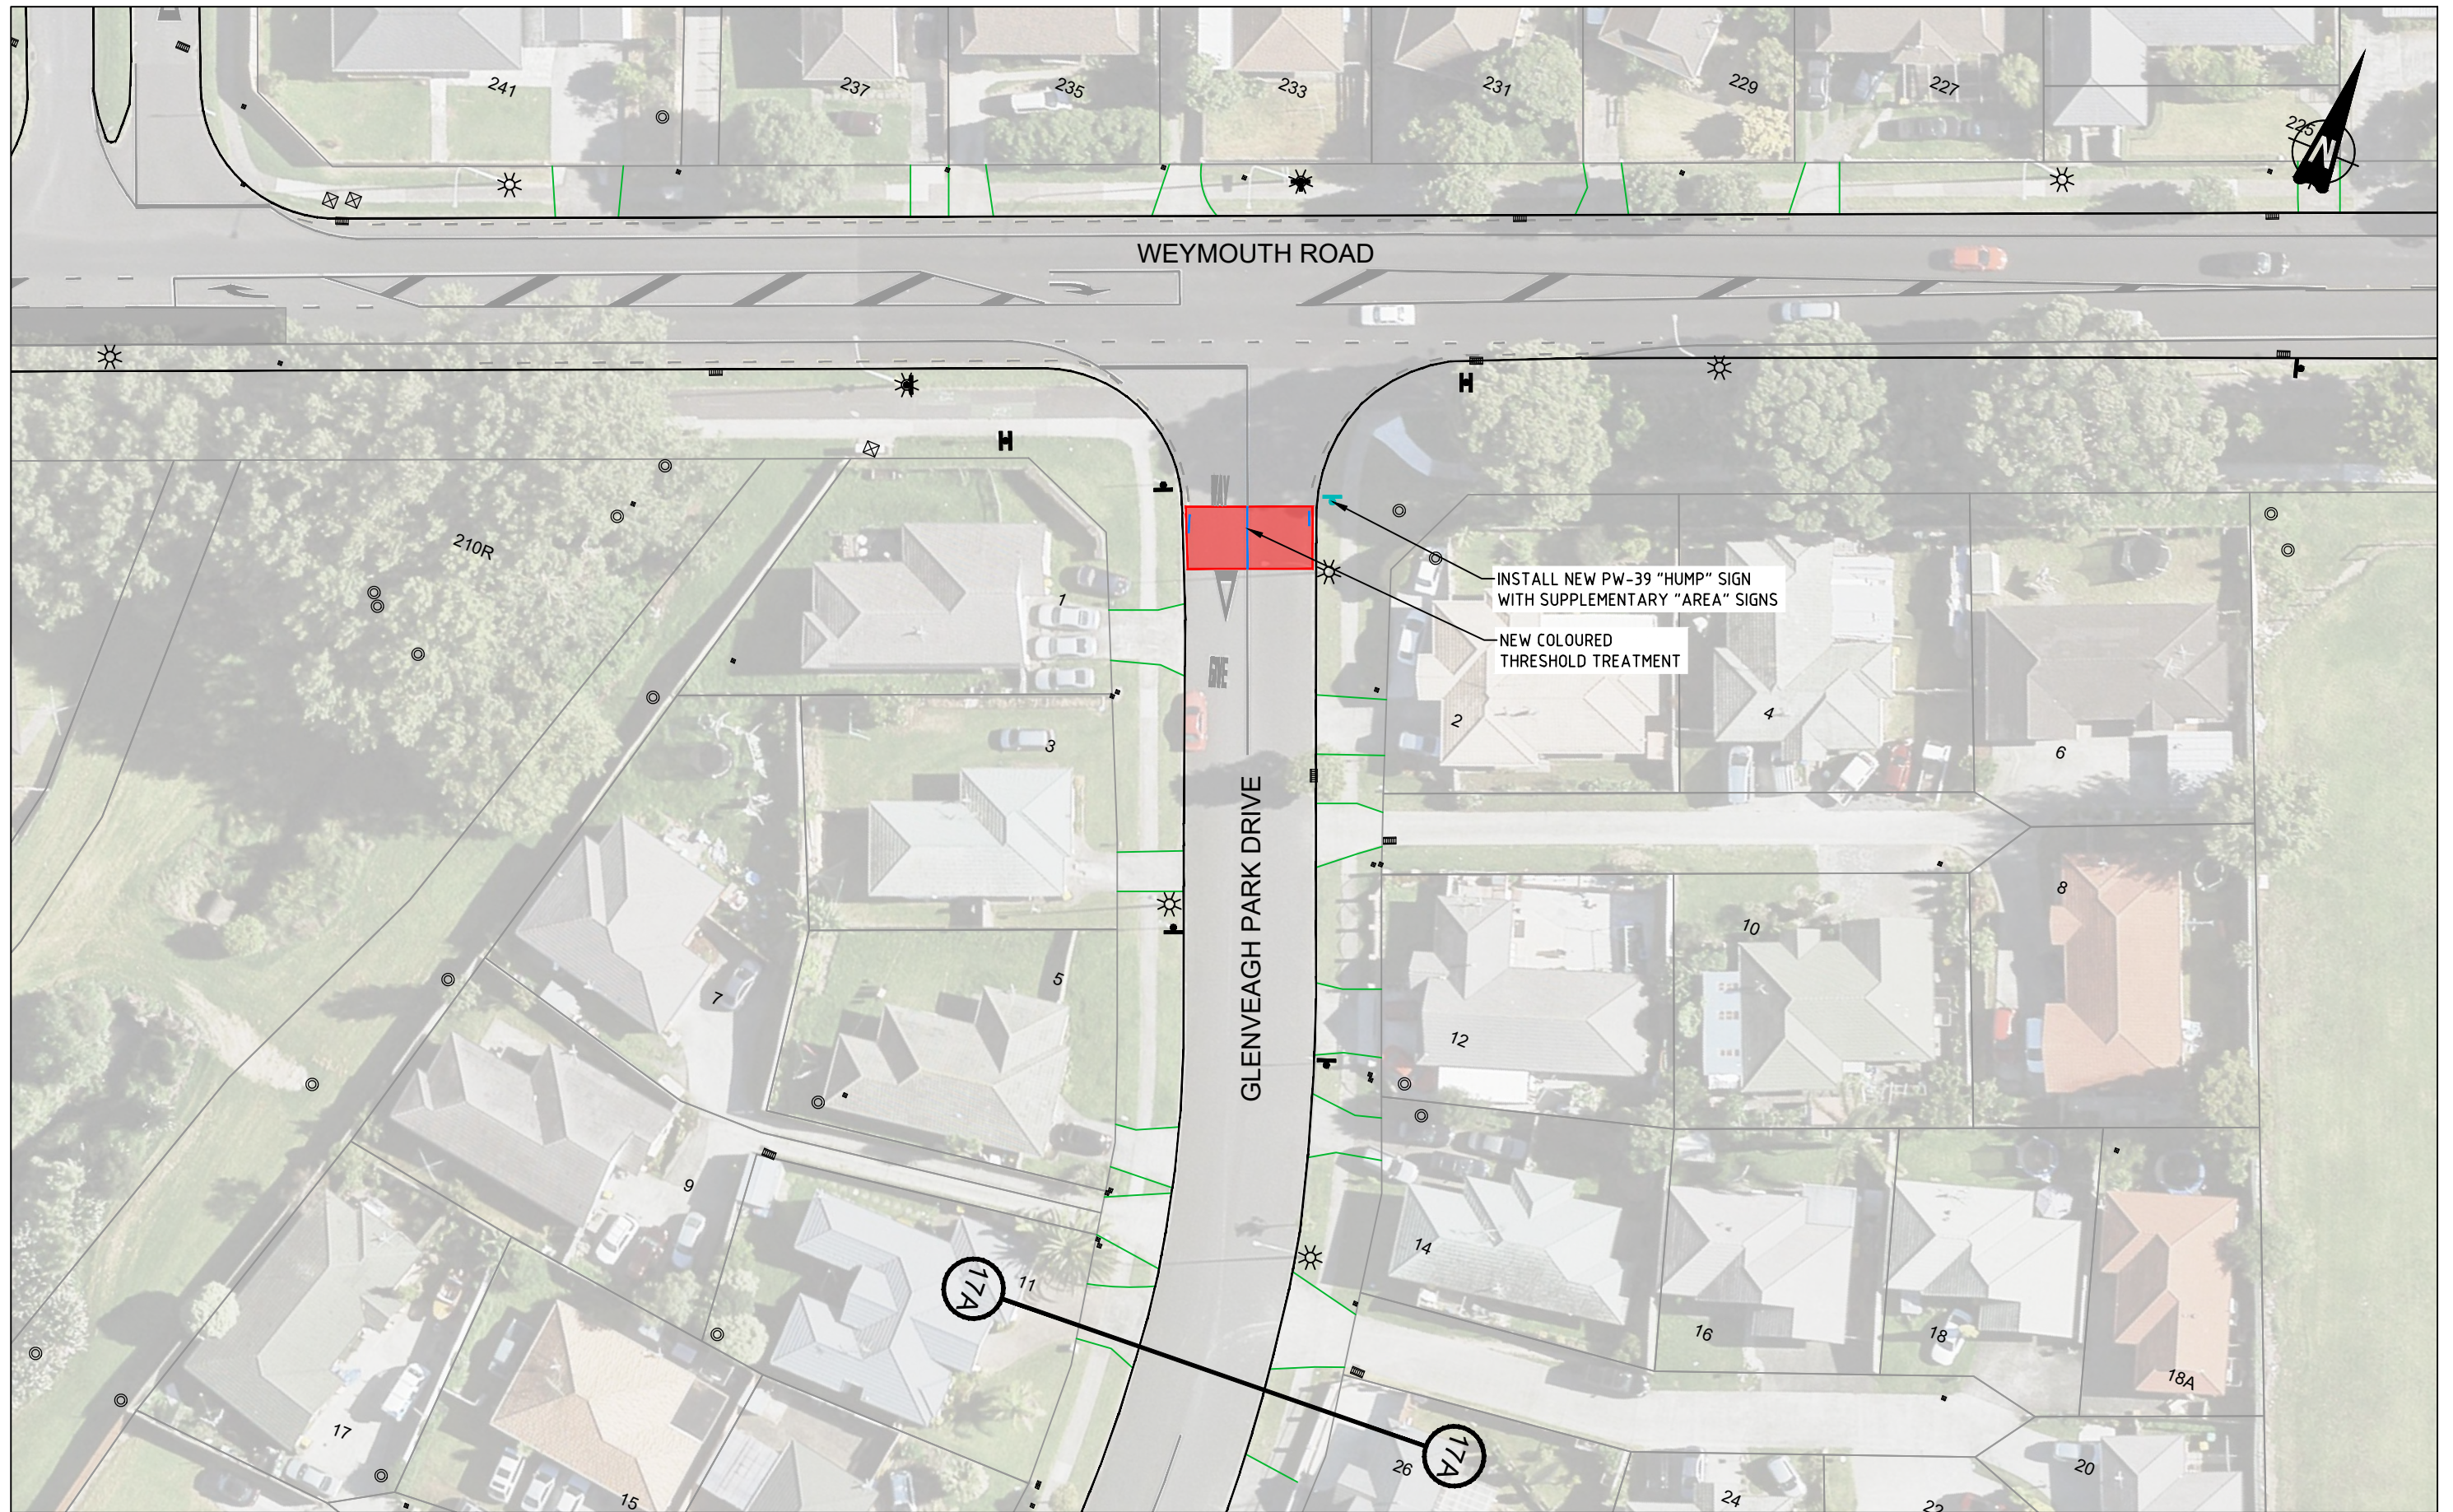

CONSULTATION PLAN

No	Revision	Note	Drawn	Checked	Approved	Date
B	SECOND ISSUE		DS	SL	SC	10/21
A	FIRST ISSUE		DS	SL	SC	06/20

FOR:




An Auckland Council Organisation

BY:




TRAFFIC ENGINEERING SOLUTIONS LIMITED
 Traffic Engineering Solutions Limited
 PO Box 7237, Wellesley Street, Auckland 1036
 P: 0800 837 583, E: info@tes.net.nz



Drawn	DS	Designed	SL
Drafting Check	SL	Design Check	SC
Approved			
Date	12/10/2021		
Scale	1:500 @ A3 SIZE		

Client **AUCKLAND TRANSPORT**
 Project **MANUREWA RSM COXHEAD QUADRANT GLENVEAGH PARK DRIVE CONSULTATION PLAN**
 Original Size **A3** Project No: **T20115** Drawing No: **R1-1701** Rev: **B**

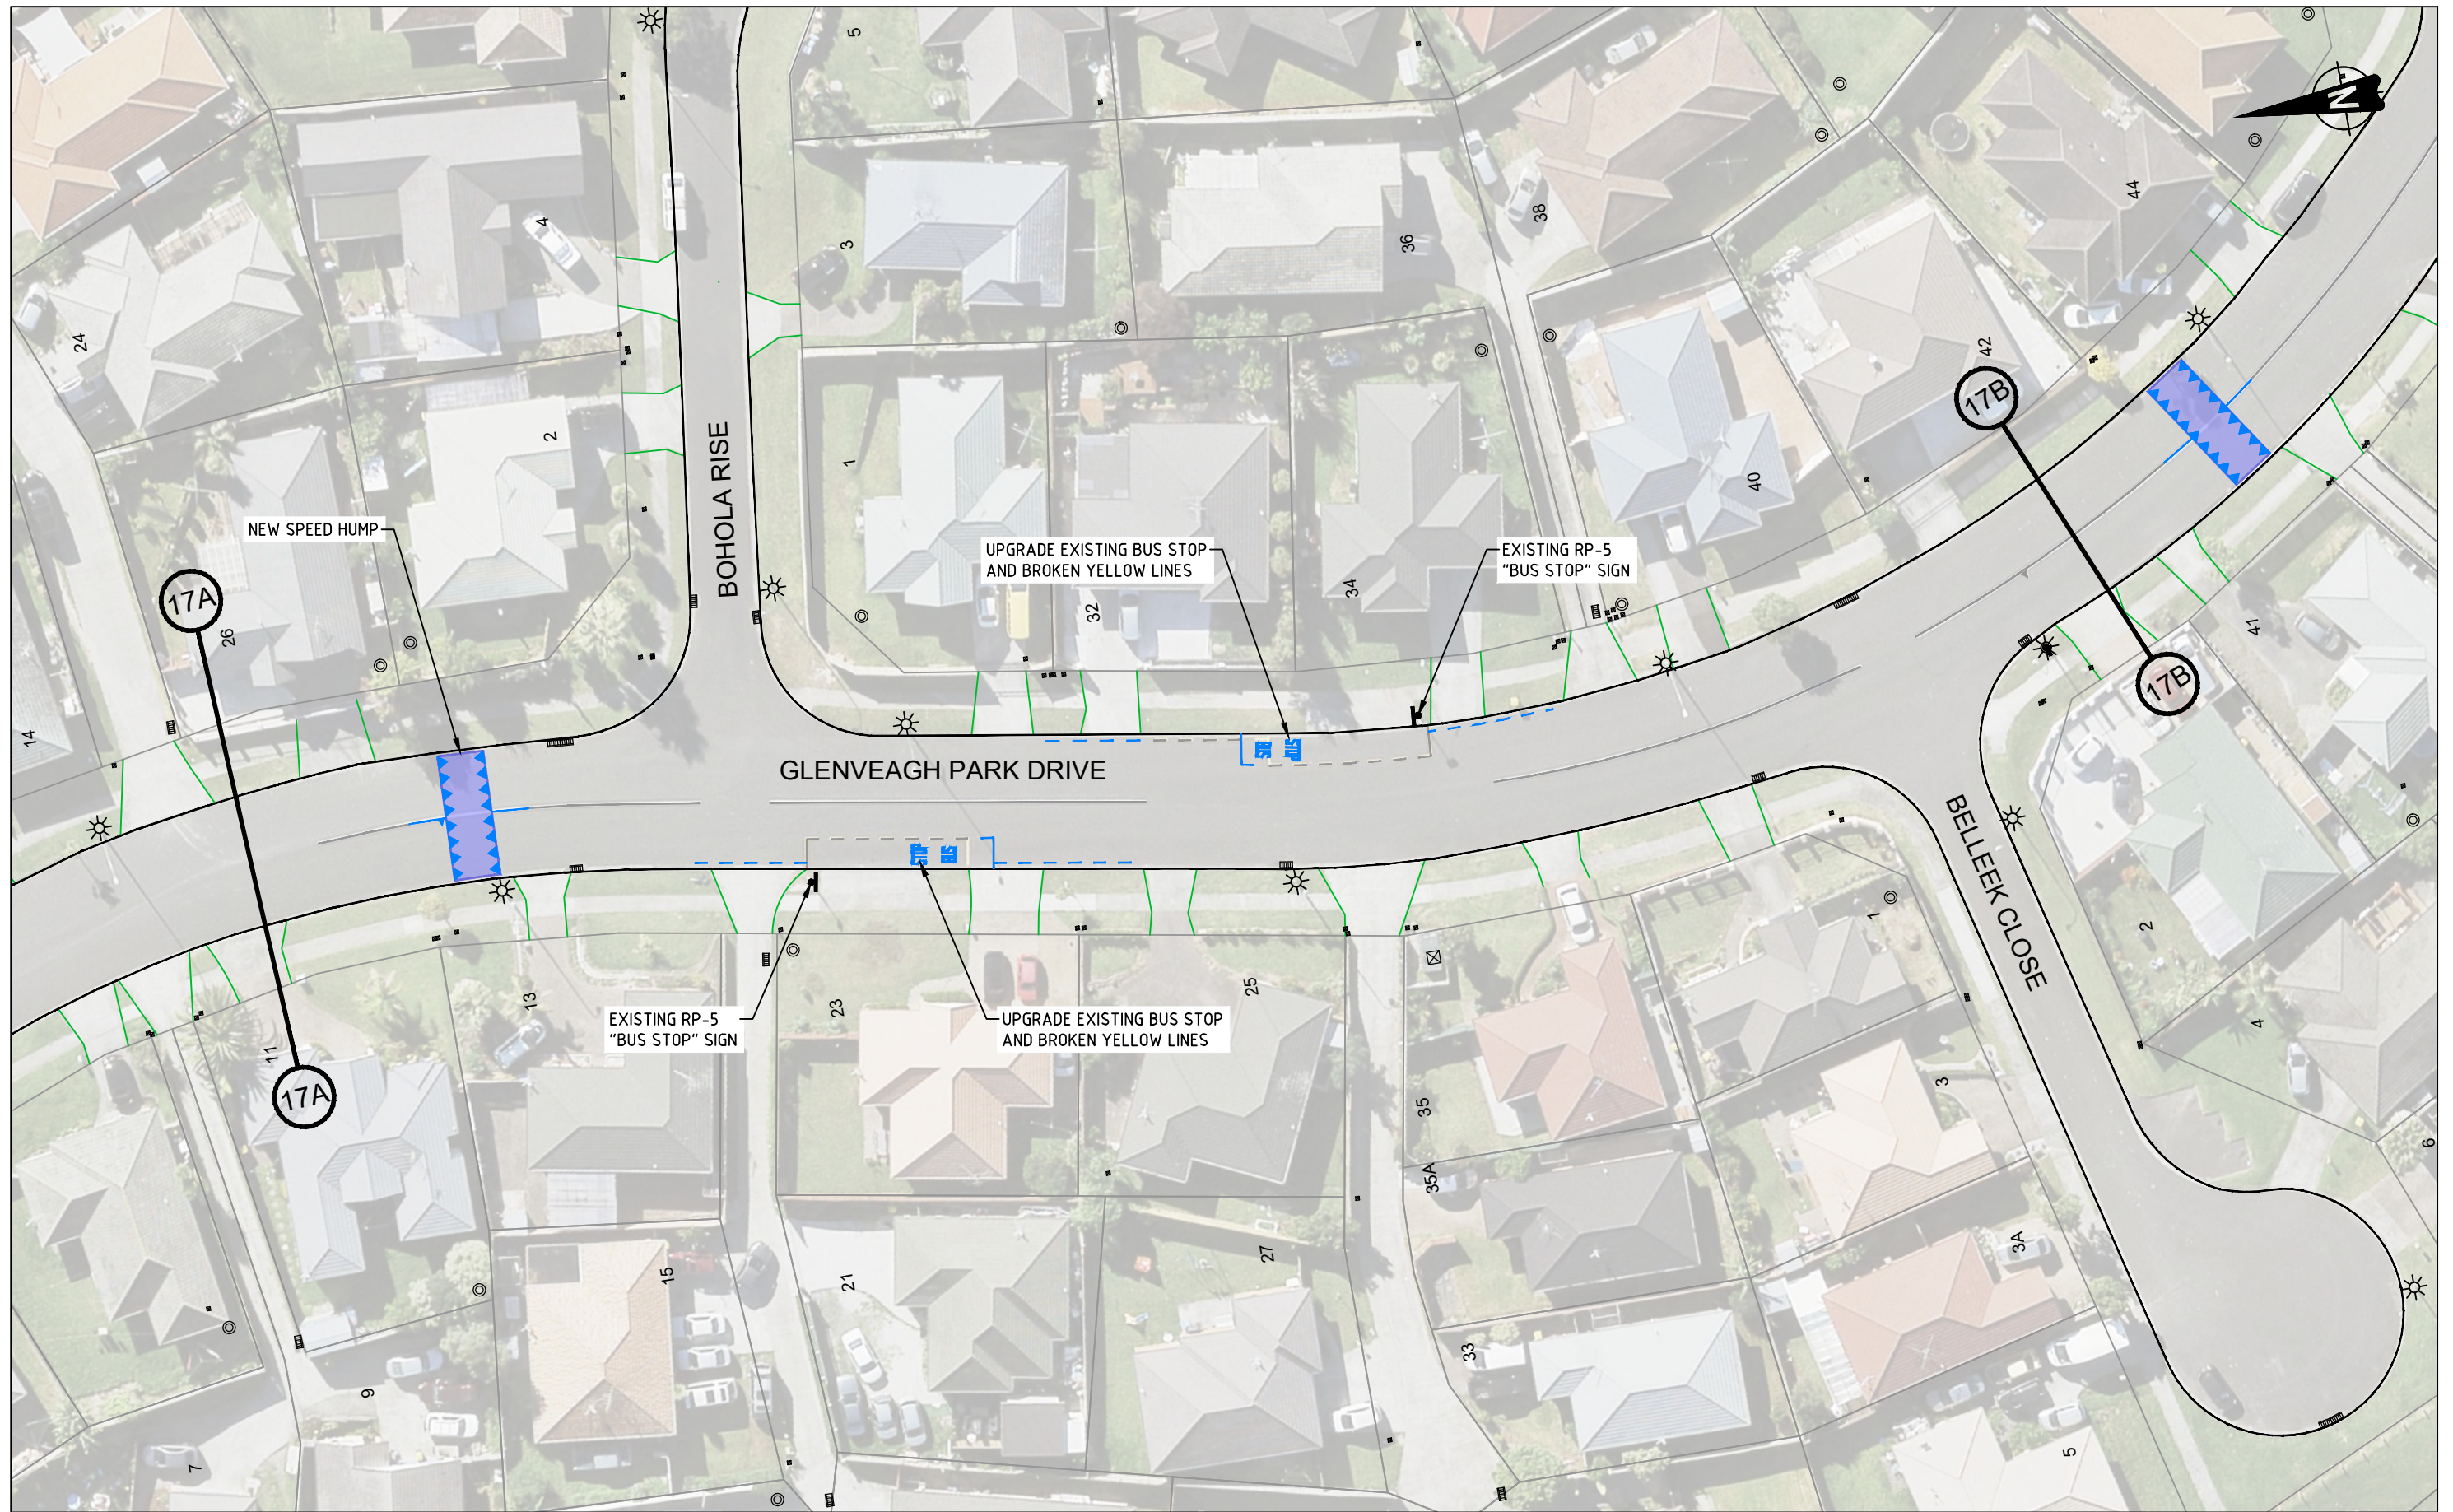

CONSULTATION PLAN

No	Revision	Note	Drawn	Checked	Approved	Date
B	SECOND ISSUE		DS	SL	SC	10/21
A	FIRST ISSUE		DS	SL	SC	06/20

FOR:




An Auckland Council Organisation

BY:




TRAFFIC ENGINEERING SOLUTIONS LIMITED
 Traffic Engineering Solutions Limited
 PO Box 7237, Wellesley Street, Auckland 1036
 P: 0800 837 583, E: info@tes.net.nz



Drawn	DS	Designed	SL
Drafting Check	SL	Design Check	SC
Approved			
Date	12/10/2021		
Scale	1:500 @ A3 SIZE		

Client **AUCKLAND TRANSPORT**
 Project **MANUREWA RSM COXHEAD QUADRANT GLENVEAGH PARK DRIVE CONSULTATION PLAN**
 Original Size **A3** Project No: **T20115** Drawing No: **R1-1702** Rev: **B**

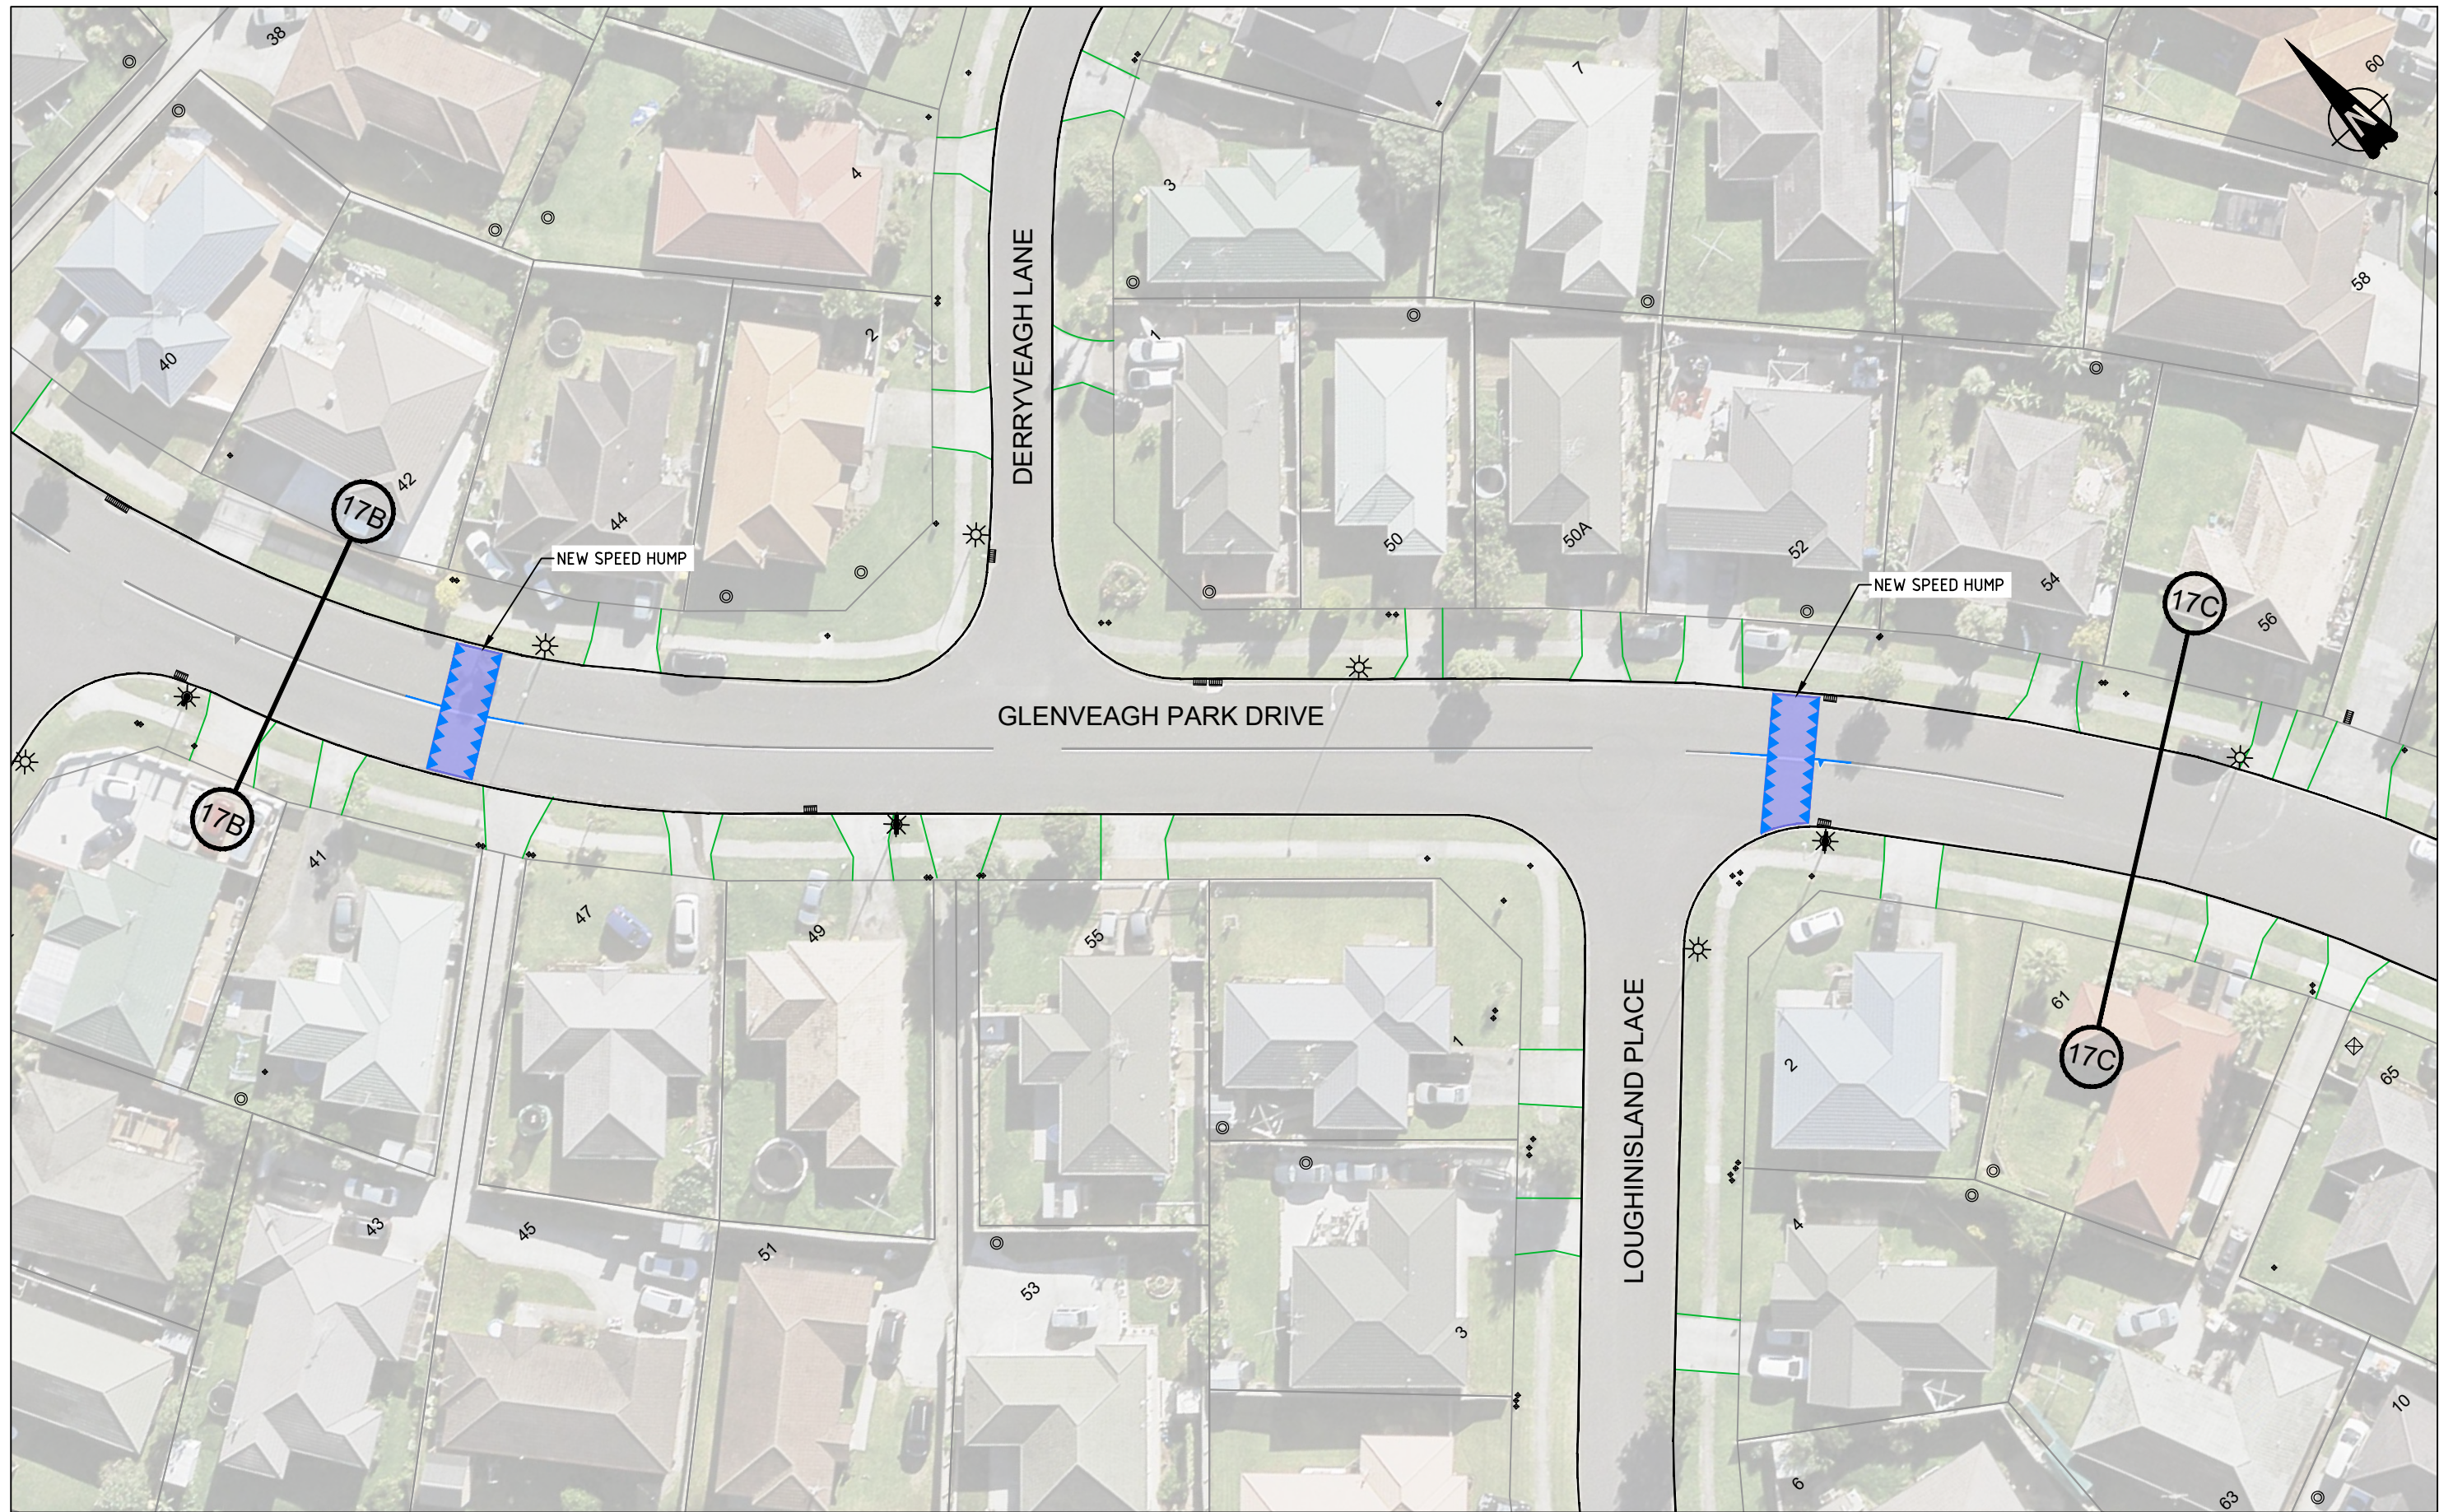

CONSULTATION PLAN

No	Revision	Note: * indicates signatures on original issue of drawing or last revision of drawing	Drawn	Checked	Approved	Date
B	SECOND ISSUE		DS	SL	SC	10/21
A	FIRST ISSUE		DS	SL	SC	06/20

FOR:




An Auckland Council Organisation

BY:




TRAFFIC ENGINEERING SOLUTIONS LIMITED
 Traffic Engineering Solutions Limited
 PO Box 7237, Wellesley Street, Auckland 1036
 P: 0800 837 583, E: info@tes.net.nz



Drawn	DS	Designed	SL
Drafting Check	SL	Design Check	SC
Approved			
Date	12/10/2021		
Scale	1:500 @ A3 SIZE		

Client **AUCKLAND TRANSPORT**
 Project **MANUREWA RSM COXHEAD QUADRANT GLENVEAGH PARK DRIVE CONSULTATION PLAN**
 Original Size **A3** Project No: **T20115** Drawing No: **R1-1703** Rev: **B**

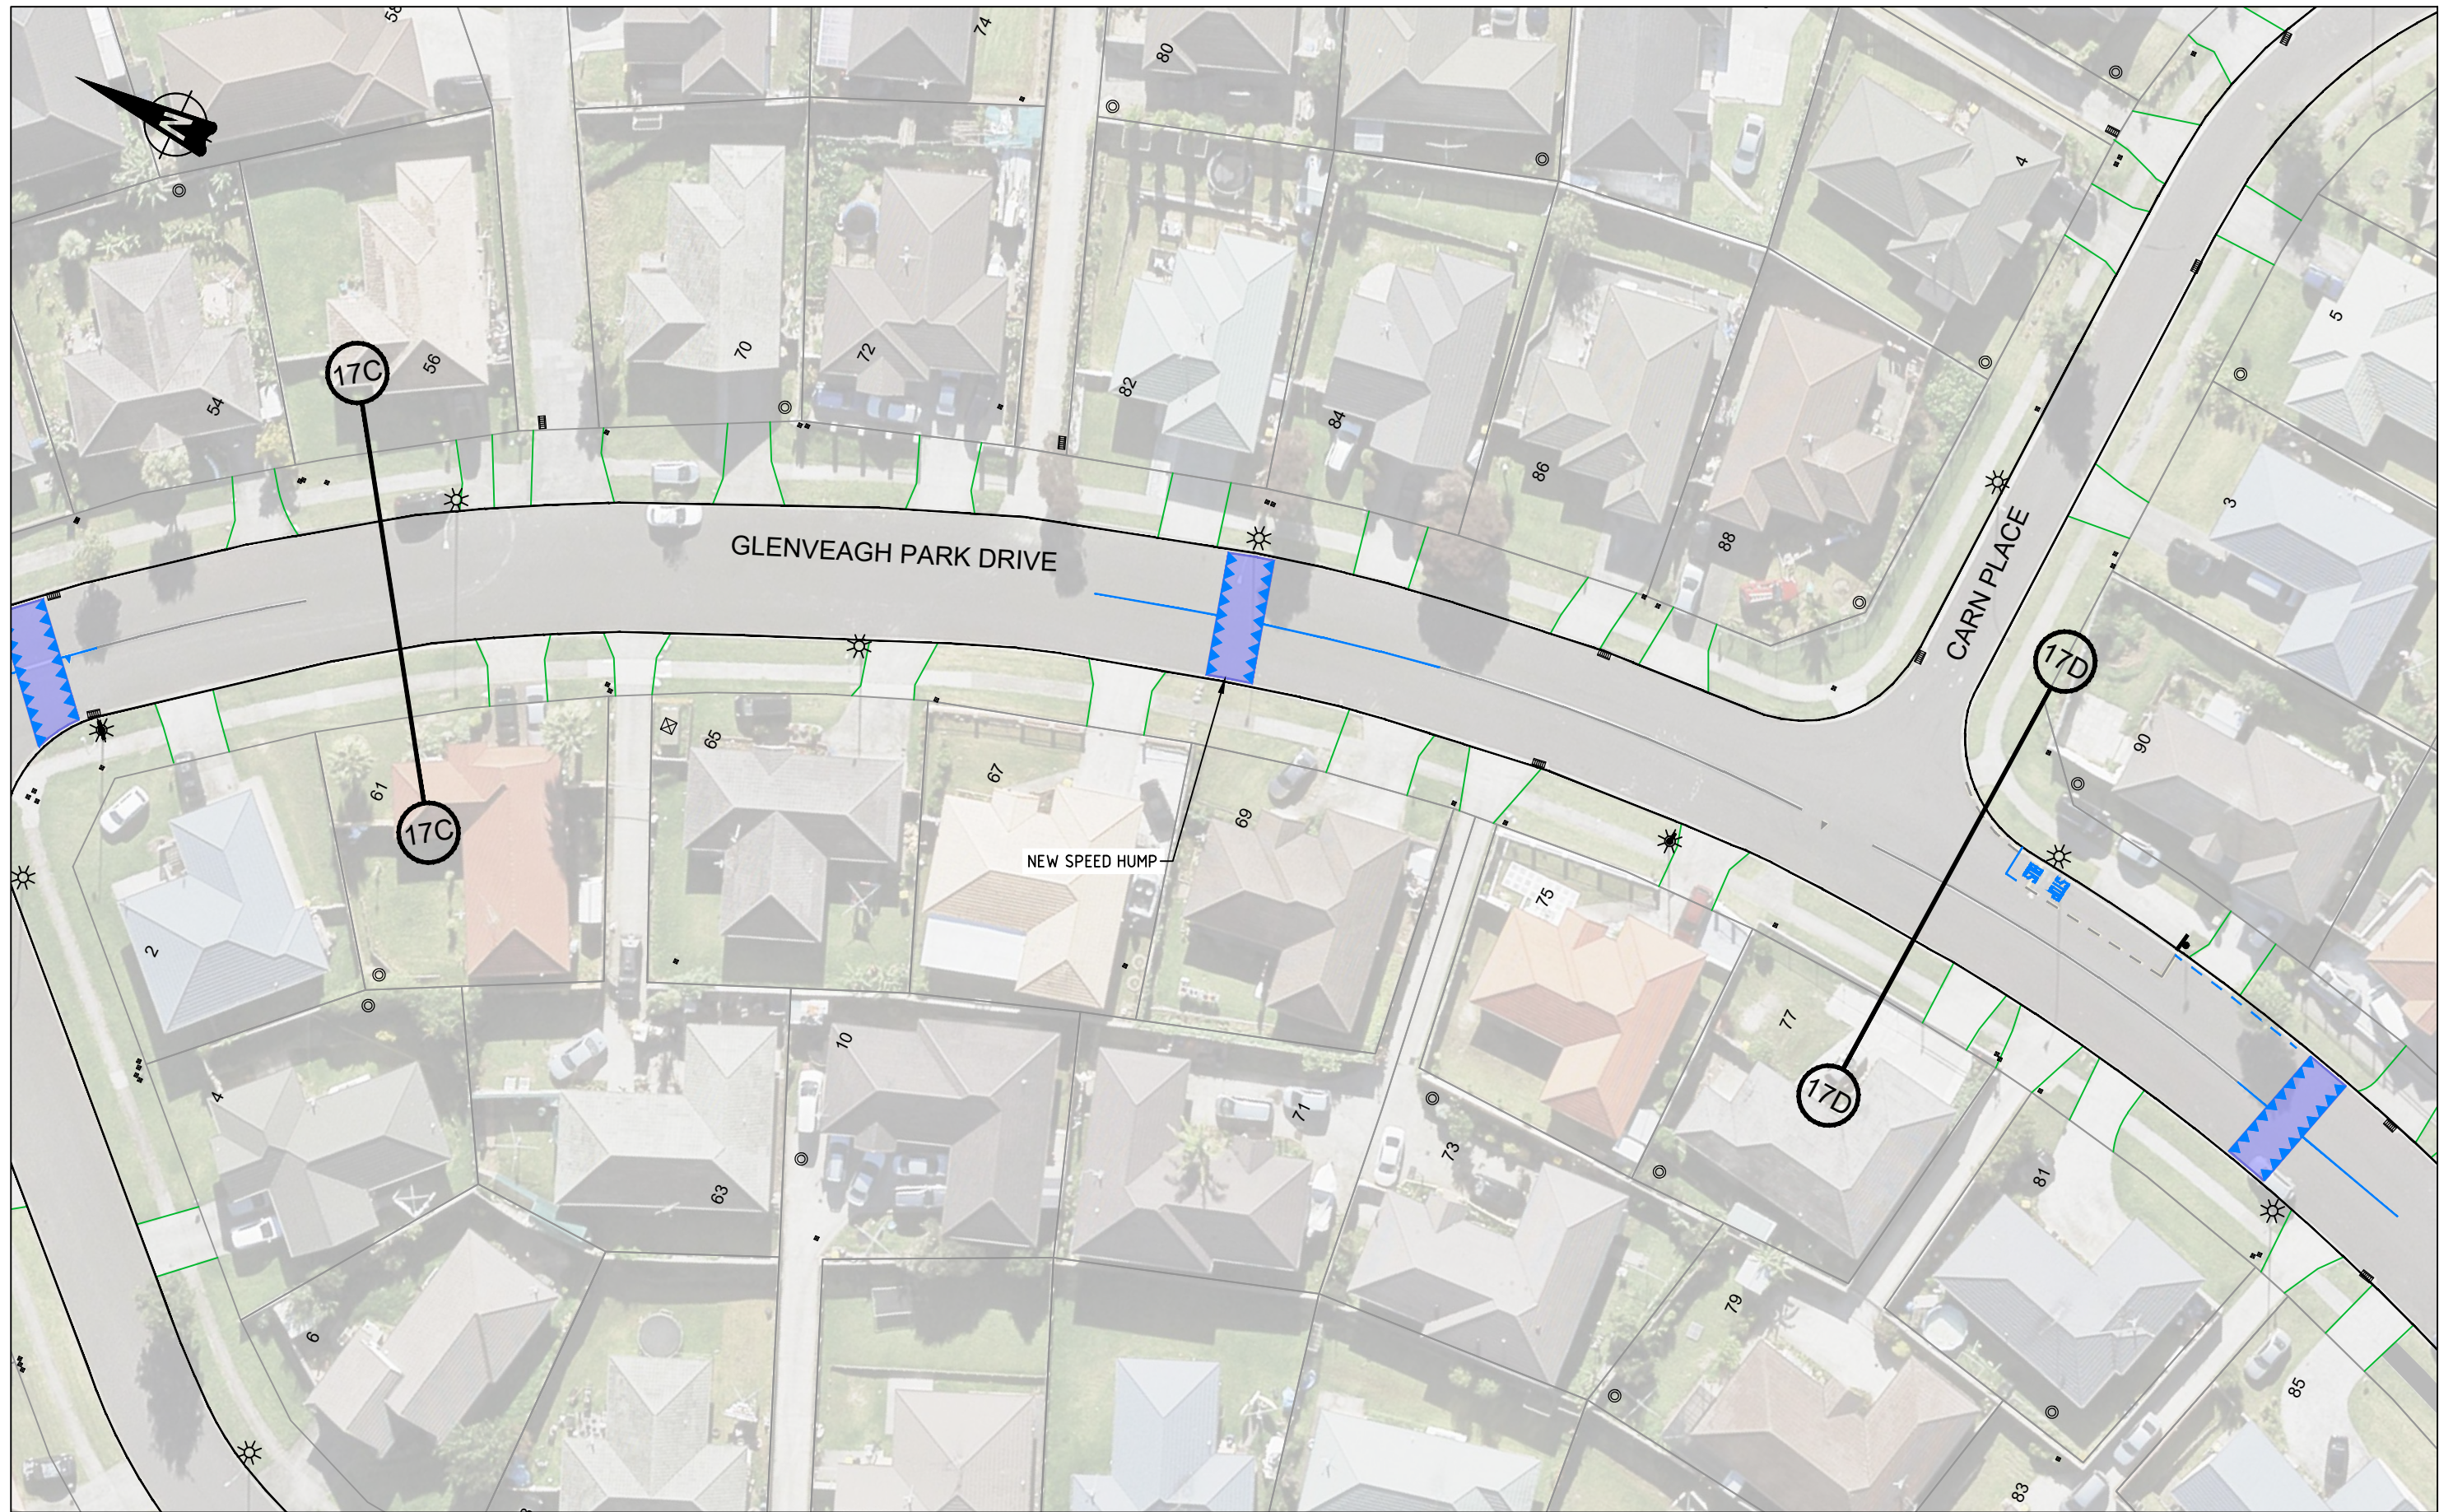

CONSULTATION PLAN

B	SECOND ISSUE	DS	SL	SC	10/21
A	FIRST ISSUE	DS	SL	SC	06/20
No	Revision	Note: * indicates signatures on original issue of drawing or last revision of drawing	Drawn	Checked	Approved
					Date

FOR:



An Auckland Council Organisation



BY:




TRAFFIC ENGINEERING SOLUTIONS LIMITED
 Traffic Engineering Solutions Limited
 PO Box 7237, Wellesley Street, Auckland 1036
 P: 0800 837 583, E: info@tes.net.nz



Drawn	DS	Designed	SL
Drafting Check	SL	Design Check	SC
Approved			
Date	12/10/2021		
Scale	1:500 @ A3 SIZE		

Client **AUCKLAND TRANSPORT**
 Project **MANUREWA RSM COXHEAD QUADRANT GLENVEAGH PARK DRIVE CONSULTATION PLAN**
 Original Size **A3** Project No: **T20115** Drawing No: **R1-1704** Rev: **B**

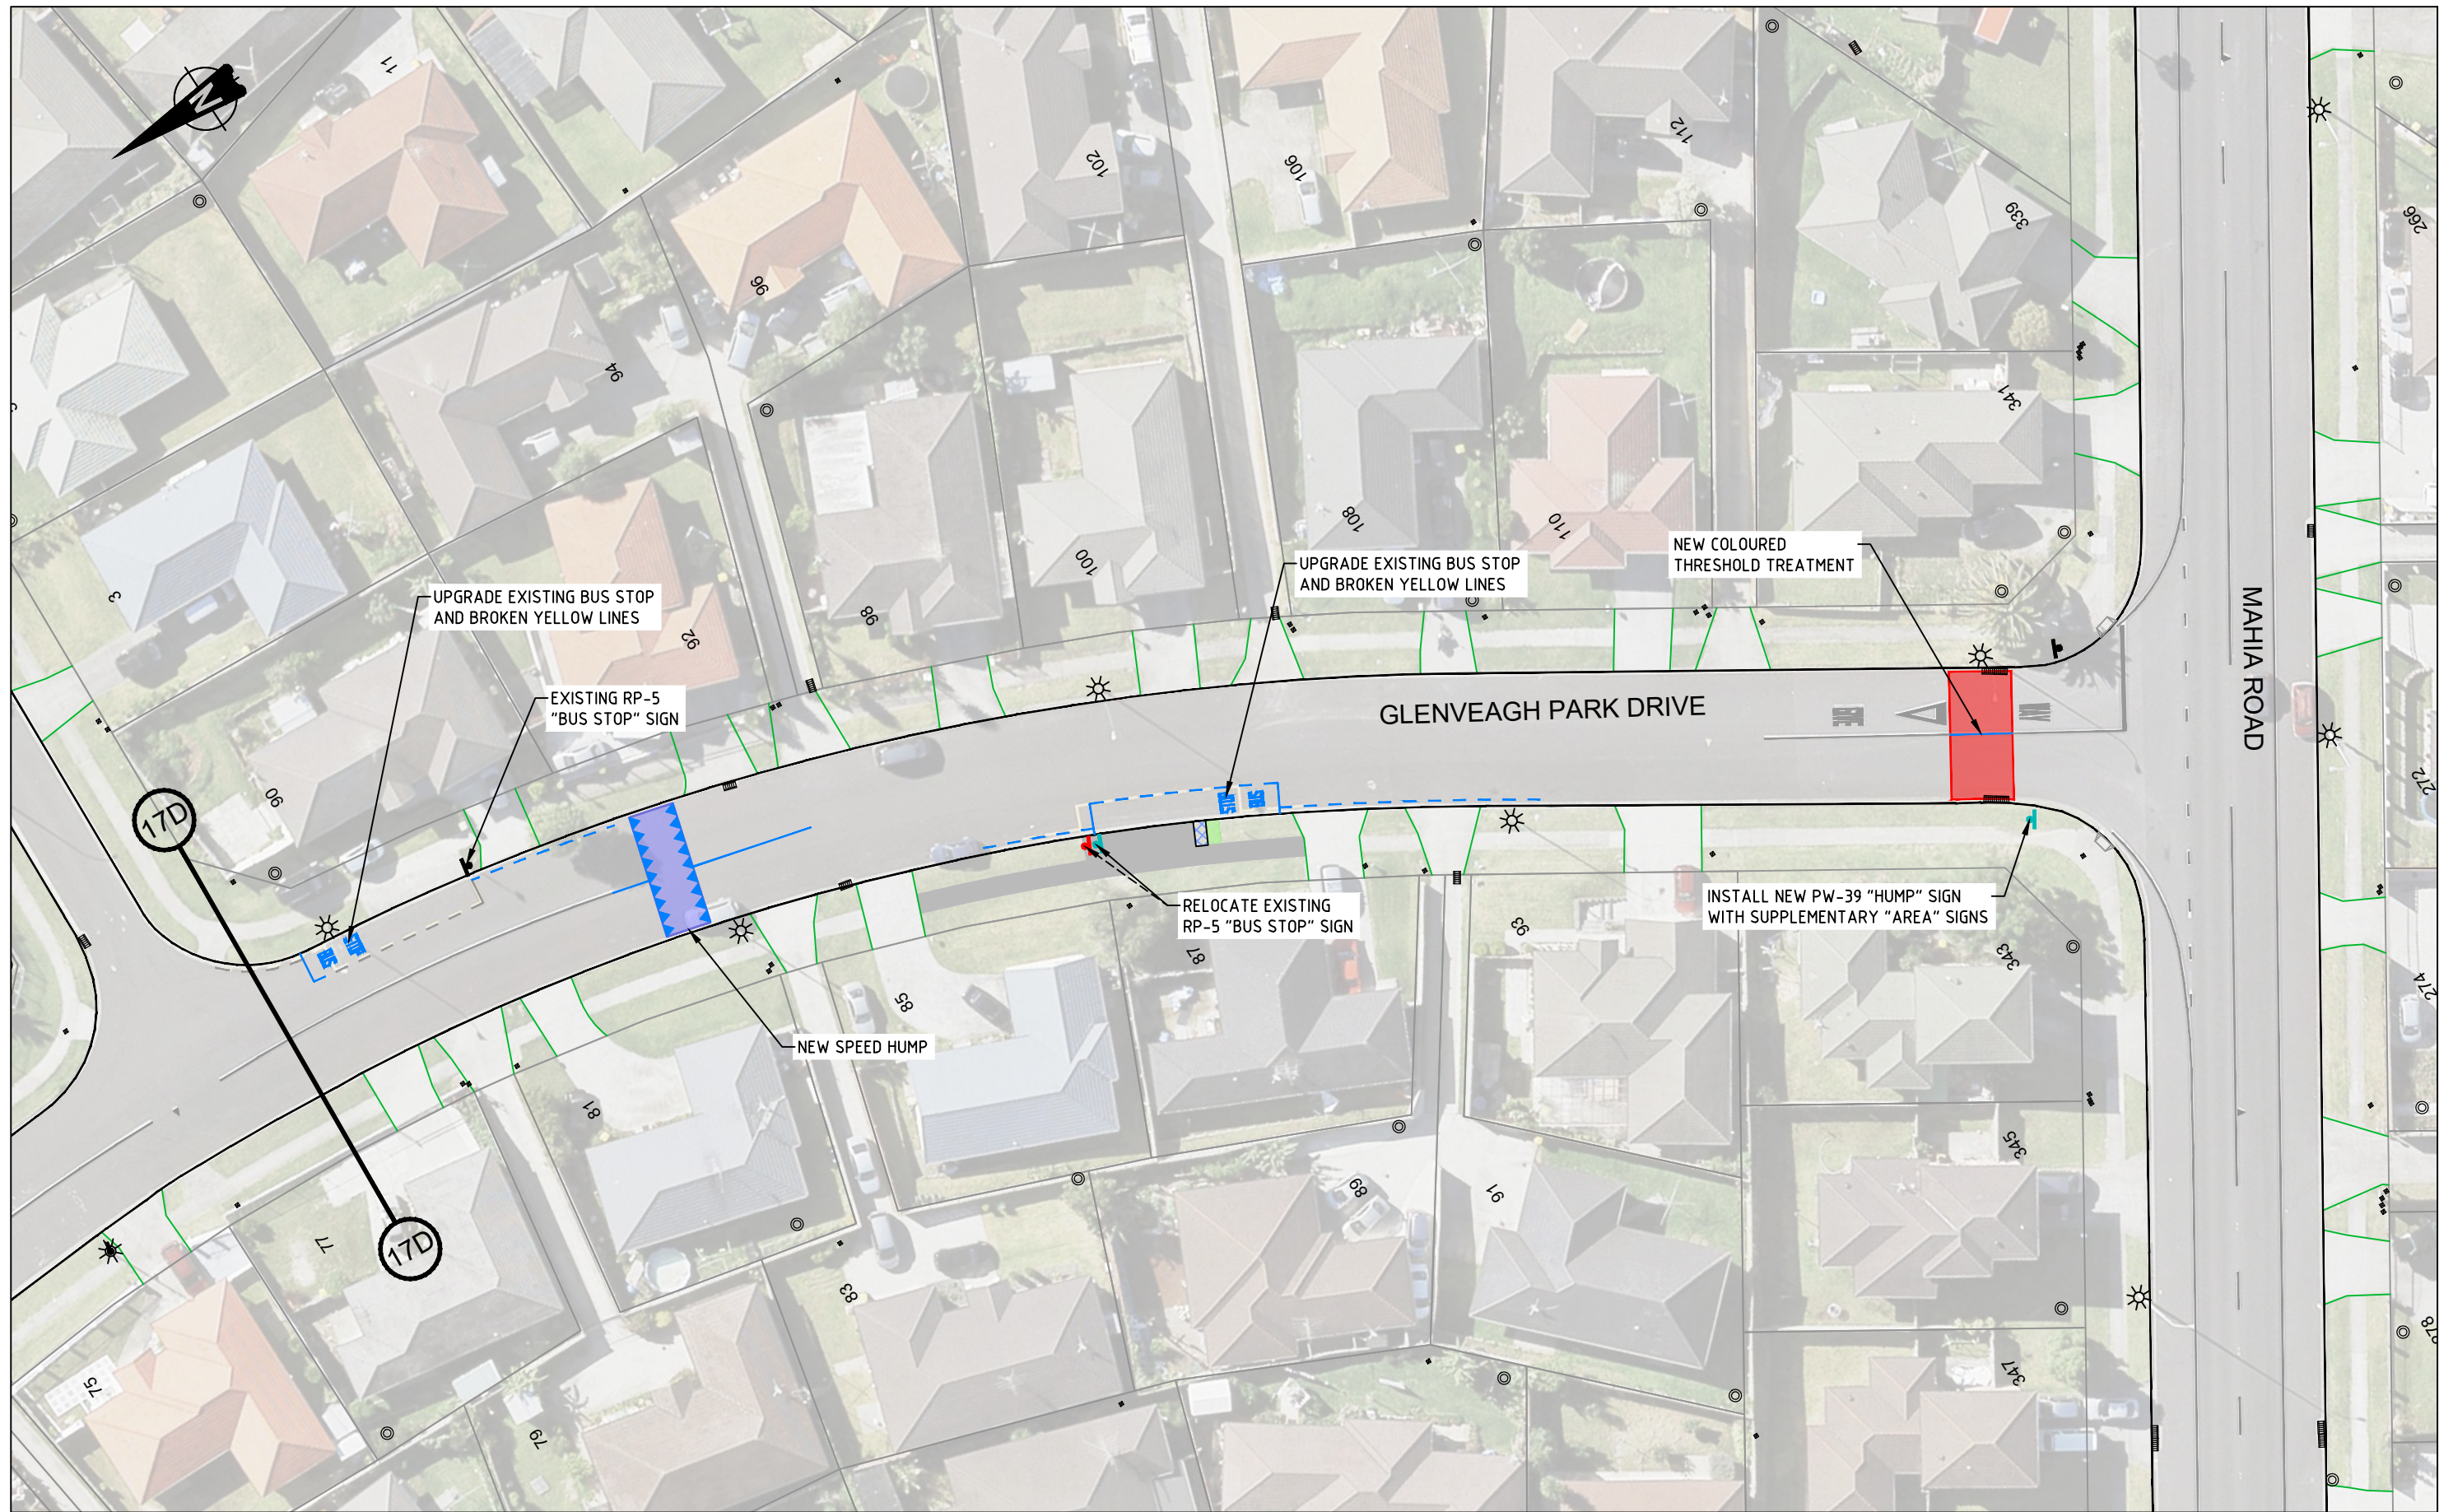

CONSULTATION PLAN

B	SECOND ISSUE	DS	SL	SC	10/21
A	FIRST ISSUE	DS	SL	SC	06/20
No	Revision	Note: * indicates signatures on original issue of drawing or last revision of drawing	Drawn	Checked	Approved
					Date

FOR:




An Auckland Council Organisation

BY:




TRAFFIC ENGINEERING SOLUTIONS LIMITED
 Traffic Engineering Solutions Limited
 PO Box 7237, Wellesley Street, Auckland 1036
 P: 0800 837 583, E: info@tes.net.nz



Drawn	DS	Designed	SL
Drafting Check	SL	Design Check	SC
Approved			
Date	12/10/2021		
Scale	1:500 @ A3 SIZE		

Client **AUCKLAND TRANSPORT**
 Project **MANUREWA RSM COXHEAD QUADRANT GLENVEAGH PARK DRIVE CONSULTATION PLAN**
 Original Size **A3** Project No: **T20115** Drawing No: **R1-1705** Rev: **B**

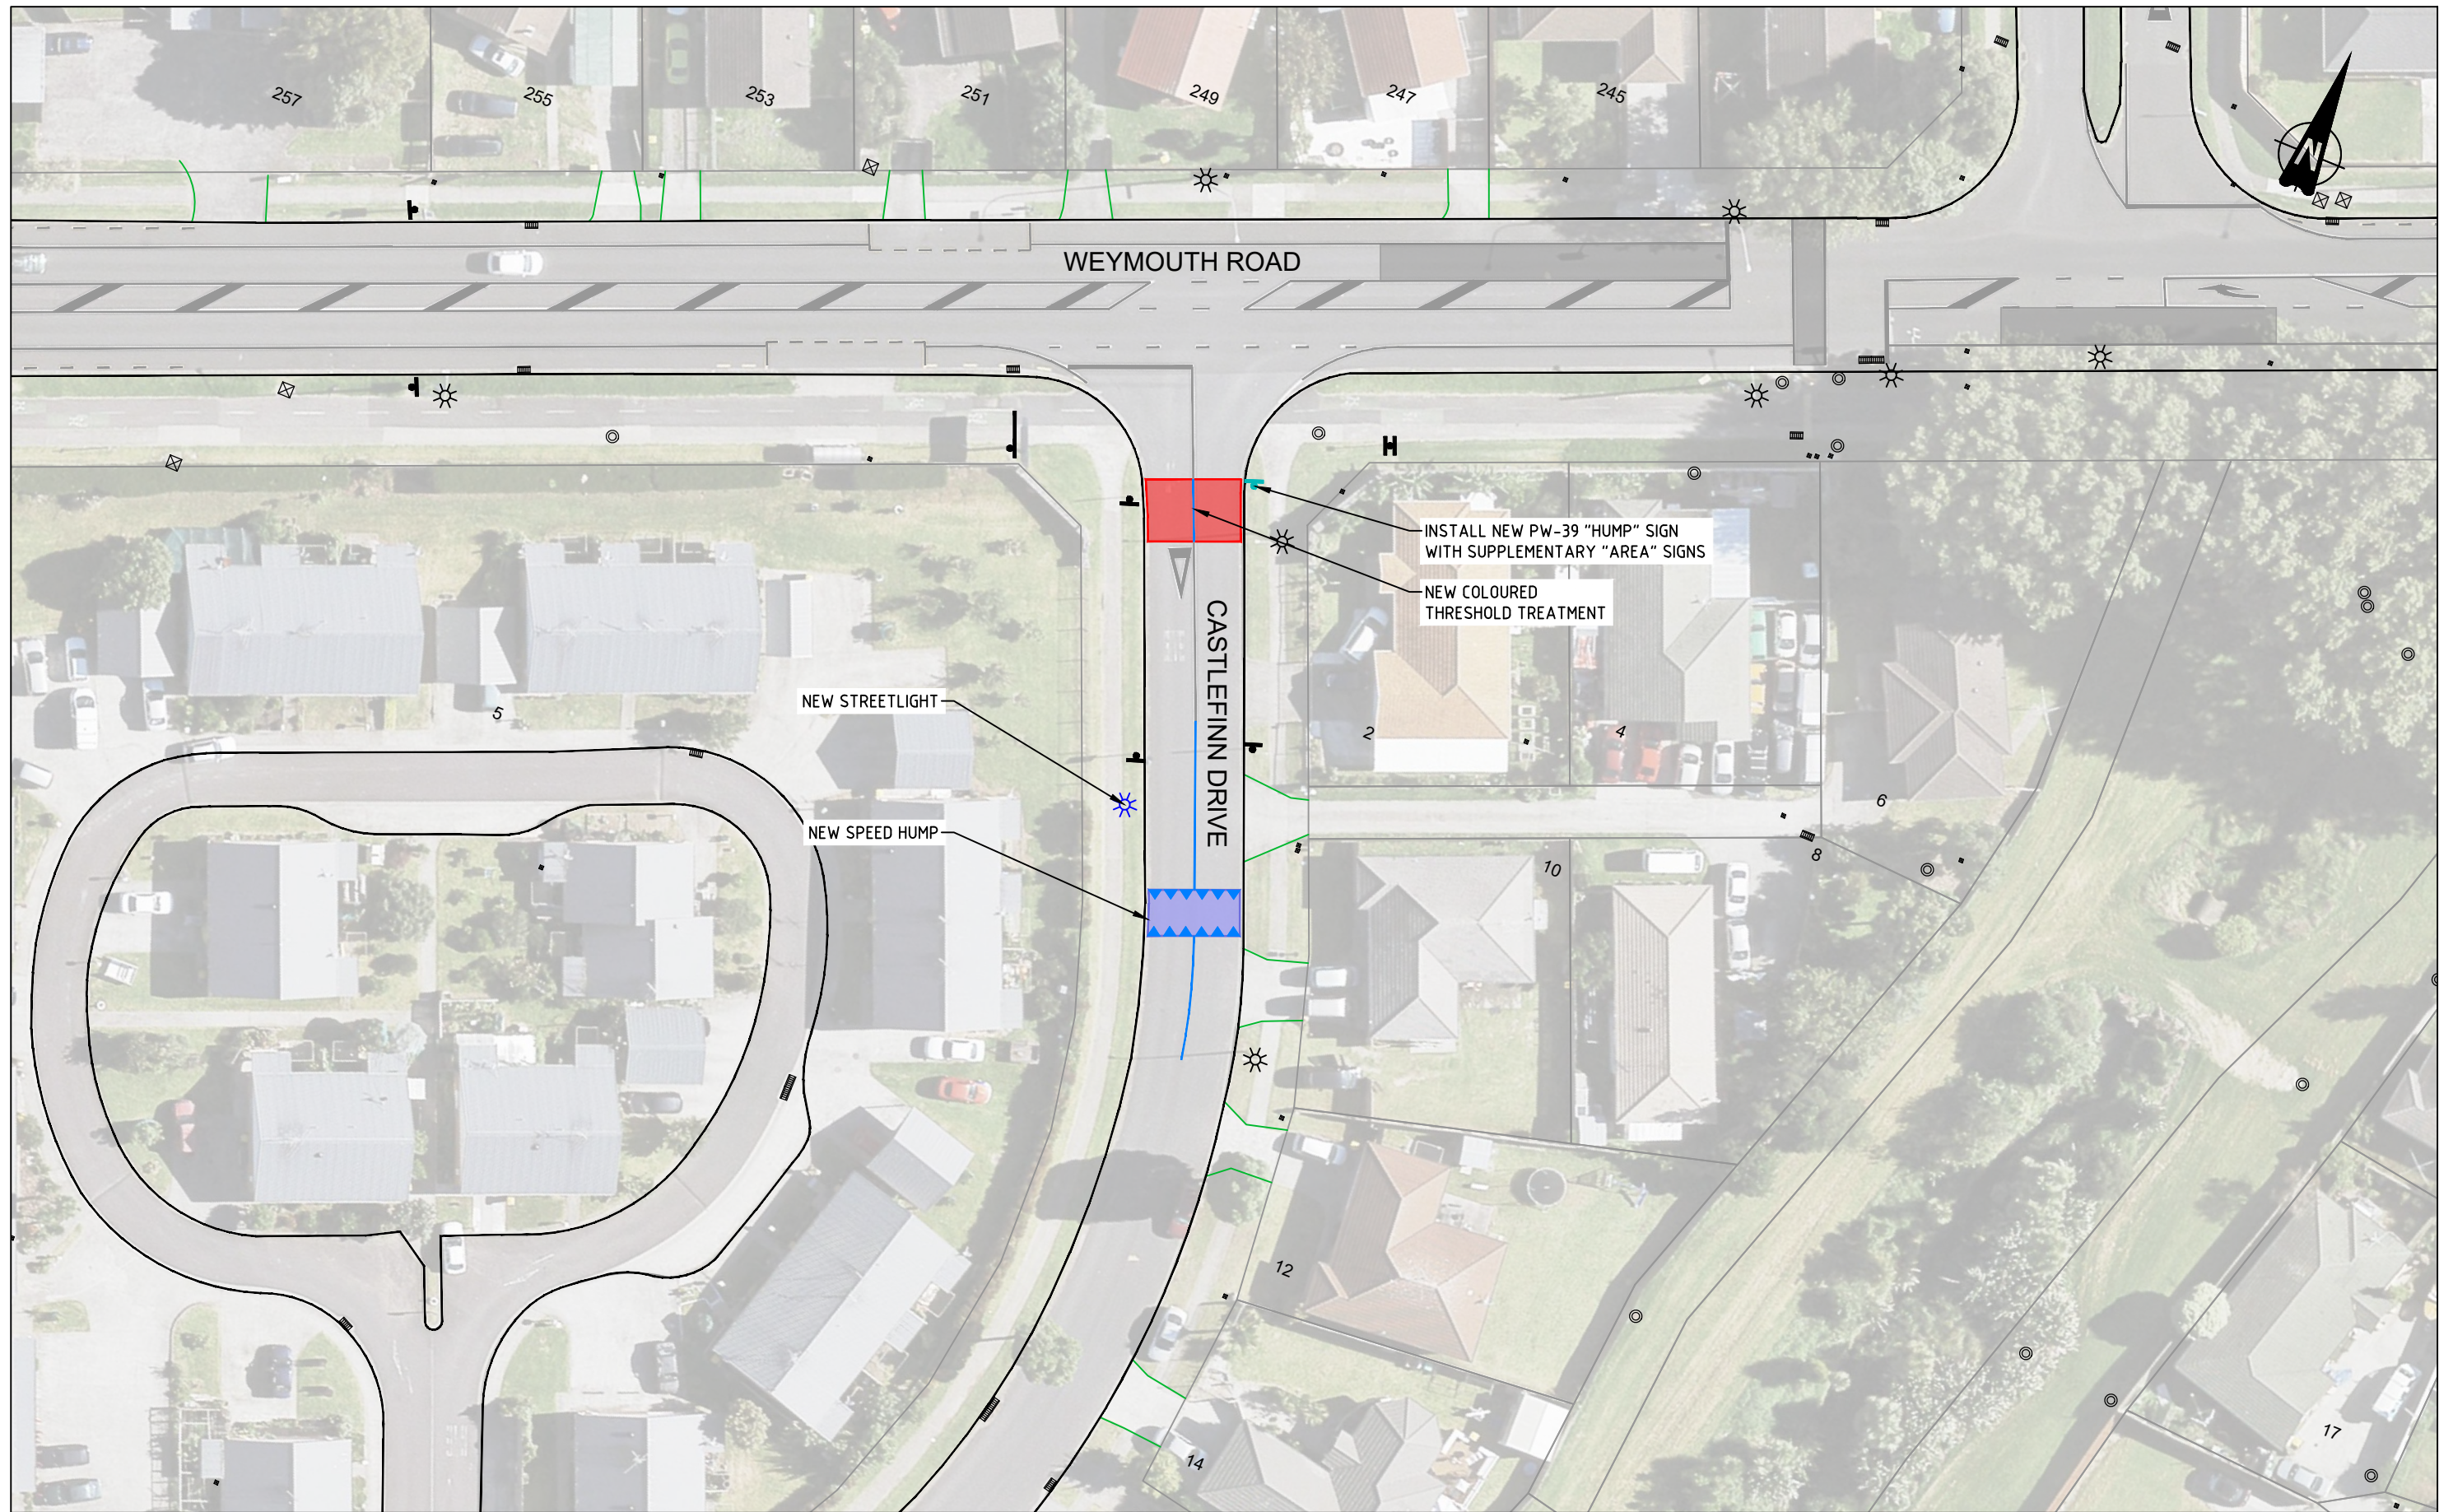

CONSULTATION PLAN

No	Revision	Note: * indicates signatures on original issue of drawing or last revision of drawing	Drawn	Checked	Approved	Date
B	SECOND ISSUE		DS	SL	SC	10/21
A	FIRST ISSUE		DS	SL	SC	06/20




BY:

TRAFFIC ENGINEERING SOLUTIONS LIMITED
 Traffic Engineering Solutions Limited
 PO Box 7237, Wellesley Street, Auckland 1036
 P: 0800 837 583, E: info@tes.net.nz



Drawn	DS	Designed	SL
Drafting Check	SL	Design Check	SC
Approved			
Date	12/10/2021		
Scale	1:500 @ A3 SIZE		

Client **AUCKLAND TRANSPORT**
 Project **MANUREWA RSM COXHEAD QUADRANT CASTLEFINN DRIVE (NORTH) CONSULTATION PLAN**
 Original Size **A3** Project No: **T20115** Drawing No: **R1-1801** Rev: **B**

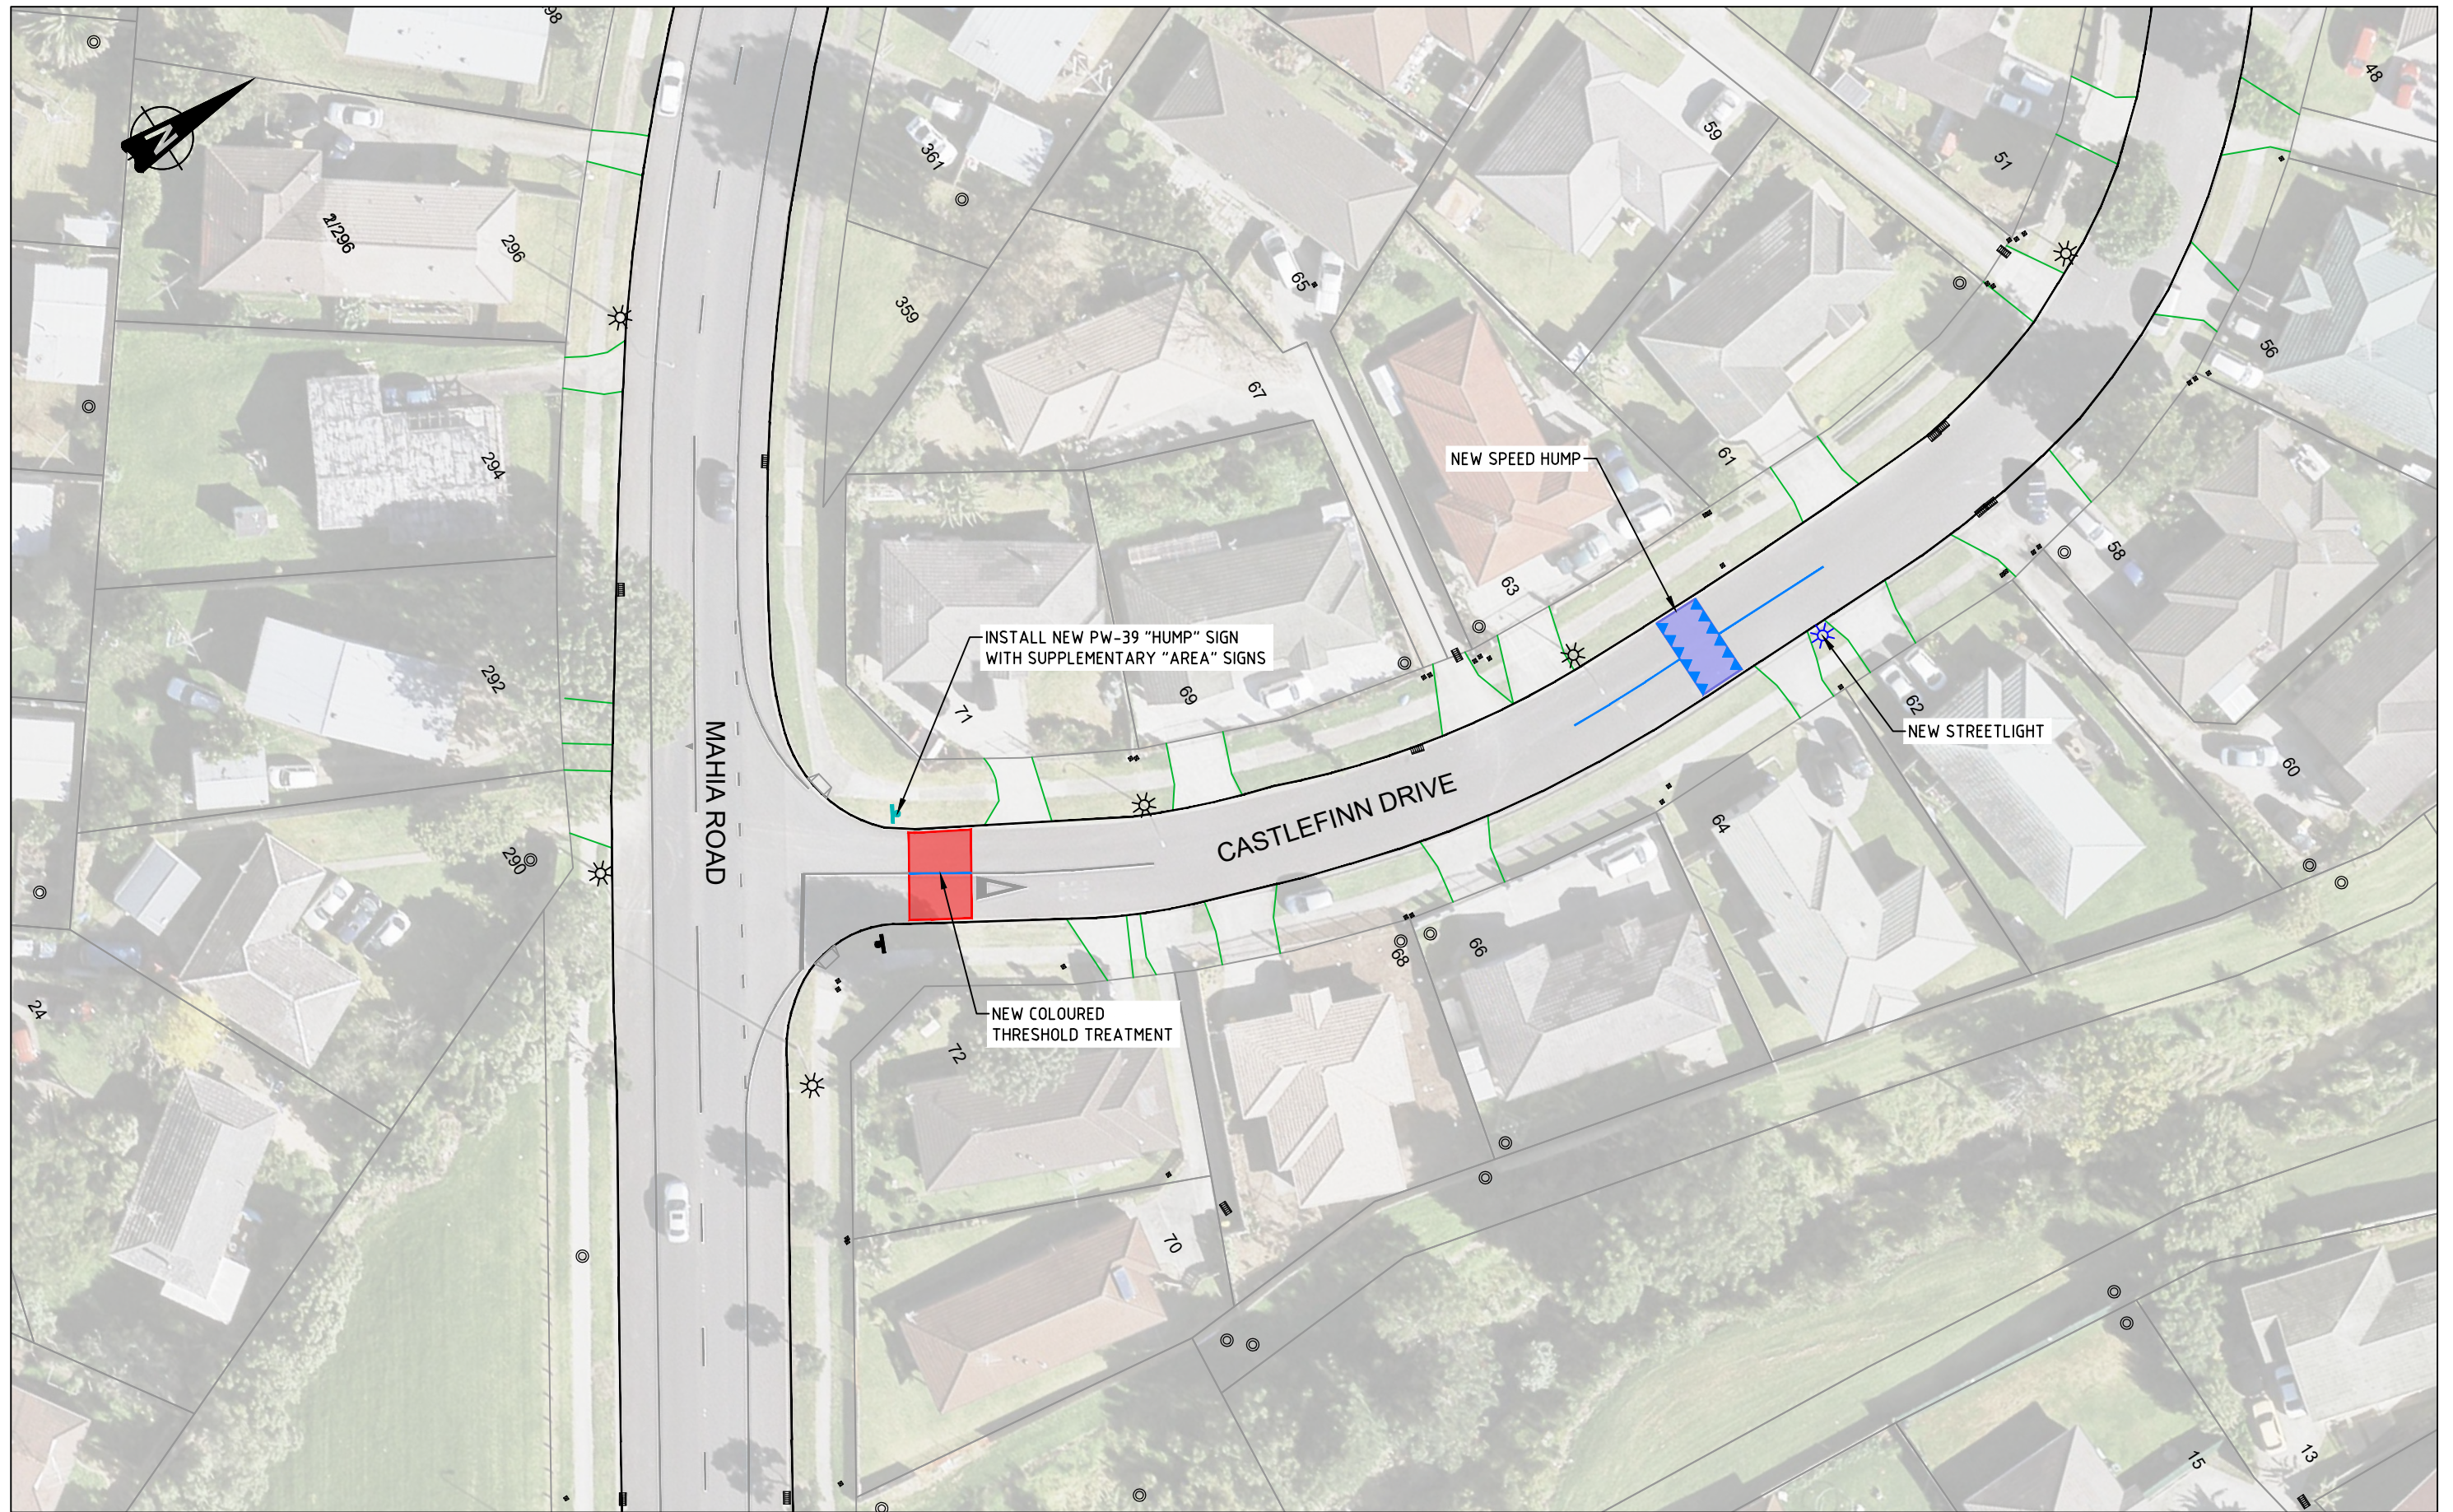

CONSULTATION PLAN

No	Revision	Note: * indicates signatures on original issue of drawing or last revision of drawing	Drawn	Checked	Approved	Date
B	SECOND ISSUE		DS	SL	SC	10/21
A	FIRST ISSUE		DS	SL	SC	06/20

FOR:




An Auckland Council Organisation

BY:




TRAFFIC ENGINEERING SOLUTIONS LIMITED
 Traffic Engineering Solutions Limited
 PO Box 7237, Wellesley Street, Auckland 1036
 P: 0800 837 583, E: info@tes.net.nz



Drawn	DS	Designed	SL
Drafting Check	SL	Design Check	SC
Approved			
Date	12/10/2021		
Scale	1:500 @ A3 SIZE		

Client **AUCKLAND TRANSPORT**
 Project **MANUREWA RSM COXHEAD QUADRANT CASTLEFINN DRIVE (SOUTH) CONSULTATION PLAN**
 Original Size **A3** Project No: **T20115** Drawing No: **R1-1802** Rev: **B**

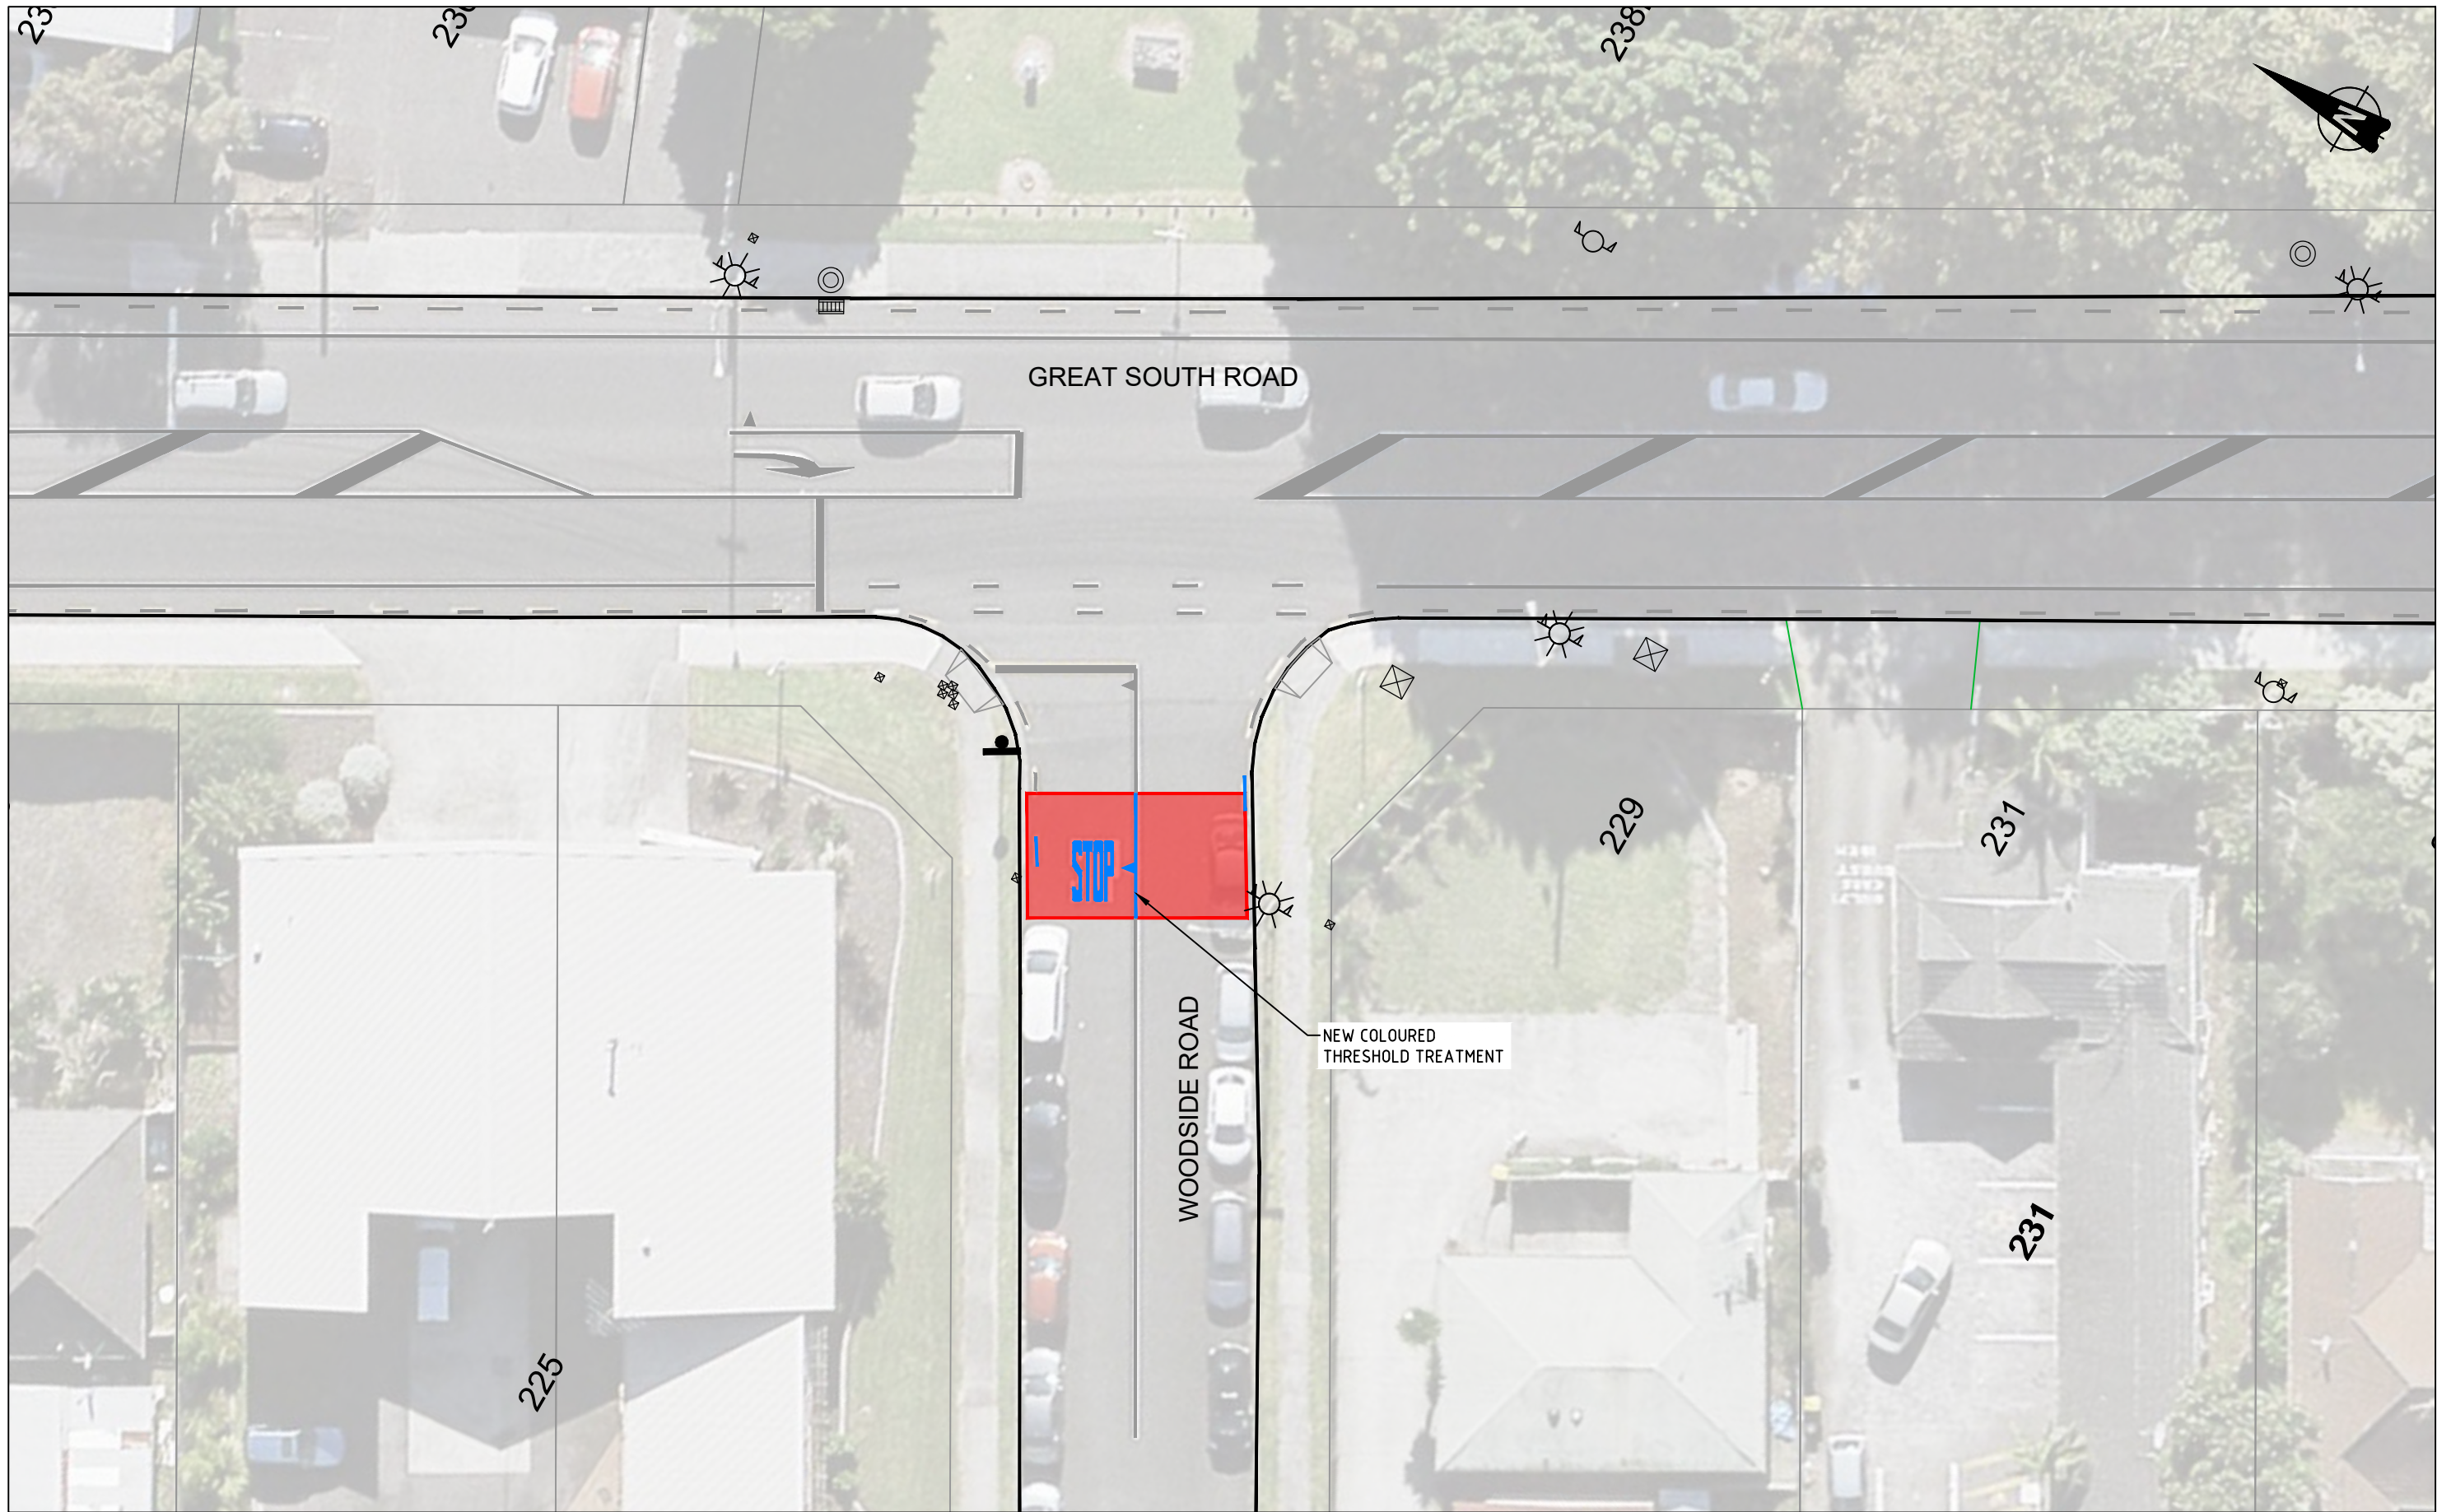

CONSULTATION PLAN

No	Revision	Note: * indicates signatures on original issue of drawing or last revision of drawing	Drawn	Checked	Approved	Date
B	SECOND ISSUE		DS	SL	SC	10/21
A	FIRST ISSUE		DS	SL	SC	06/20

FOR:





An Auckland Council Organisation

BY:



TRAFFIC ENGINEERING SOLUTIONS LIMITED
 Traffic Engineering Solutions Limited
 PO Box 7237, Wellesley Street, Auckland 1036
 P: 0800 837 583, E: info@tes.net.nz

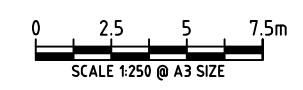

Drawn	DS	Designed	SL
Drafting Check	SL	Design Check	SC
Approved			
Date	12/10/2021		
Scale	1:250 @ A3 SIZE		

Client **AUCKLAND TRANSPORT**
 Project **MANUREWA RSM COXHEAD QUADRANT WOODSIDE ROAD CONSULTATION PLAN**
 Original Size **A3** Project No: **T20115** Drawing No: **R1-1901** Rev: **B**



CONSULTATION PLAN

No	Revision	Note: * indicates signatures on original issue of drawing or last revision of drawing	Drawn	Checked	Approved	Date
B	SECOND ISSUE		DS	SL	SC	10/21
A	FIRST ISSUE		DS	SL	SC	06/20

FOR:




An Auckland Council Organisation

BY:



TRAFFIC ENGINEERING SOLUTIONS LIMITED
 Traffic Engineering Solutions Limited
 PO Box 7237, Wellesley Street, Auckland 1036
 P: 0800 837 583, E: info@tes.net.nz



Drawn	DS	Designed	SL
Drafting Check	SL	Design Check	SC
Approved			
Date	12/10/2021		
Scale	1:250 @ A3 SIZE		

Client **AUCKLAND TRANSPORT**
 Project **MANUREWA RSM COXHEAD QUADRANT KEVALE PLACE CONSULTATION PLAN**
 Original Size **A3** Project No: **T20115** Drawing No: **R1-1902** Rev: **B**



CONSULTATION PLAN

No	Revision	Note: * indicates signatures on original issue of drawing or last revision of drawing	Drawn	Checked	Approved	Date
B	SECOND ISSUE		DS	SL	SC	10/21
A	FIRST ISSUE		DS	SL	SC	06/20

FOR:





An Auckland Council Organisation

BY:



TRAFFIC ENGINEERING SOLUTIONS LIMITED
 Traffic Engineering Solutions Limited
 PO Box 7237, Wellesley Street, Auckland 1036
 P: 0800 837 583, E: info@tes.net.nz

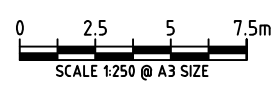

Drawn	DS	Designed	SL
Drafting Check	SL	Design Check	SC
Approved			
Date	12/10/2021		
Scale	1:250 @ A3 SIZE		

Client **AUCKLAND TRANSPORT**
 Project **MANUREWA RSM COXHEAD QUADRANT NIELD ROAD CONSULTATION PLAN**
 Original Size **A3** Project No: **T20115** Drawing No: **R1-1903** Rev: **B**



CONSULTATION PLAN

No	Revision	Note: * indicates signatures on original issue of drawing or last revision of drawing	Drawn	Checked	Approved	Date
B	SECOND ISSUE		DS	SL	SC	10/21
A	FIRST ISSUE		DS	SL	SC	06/20

FOR:





An Auckland Council Organisation

BY:




TRAFFIC ENGINEERING SOLUTIONS LIMITED
 Traffic Engineering Solutions Limited
 PO Box 7237, Wellesley Street, Auckland 1036
 P: 0800 837 583, E: info@tes.net.nz

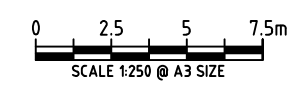

Drawn	DS	Designed	SL
Drafting Check	SL	Design Check	SC
Approved			
Date	12/10/2021		
Scale	1:250 @ A3 SIZE		

Client **AUCKLAND TRANSPORT**
 Project **MANUREWA RSM COXHEAD QUADRANT BOON STREET CONSULTATION PLAN**
 Original Size **A3** Project No: **T20115** Drawing No: **R1-1904** Rev: **B**

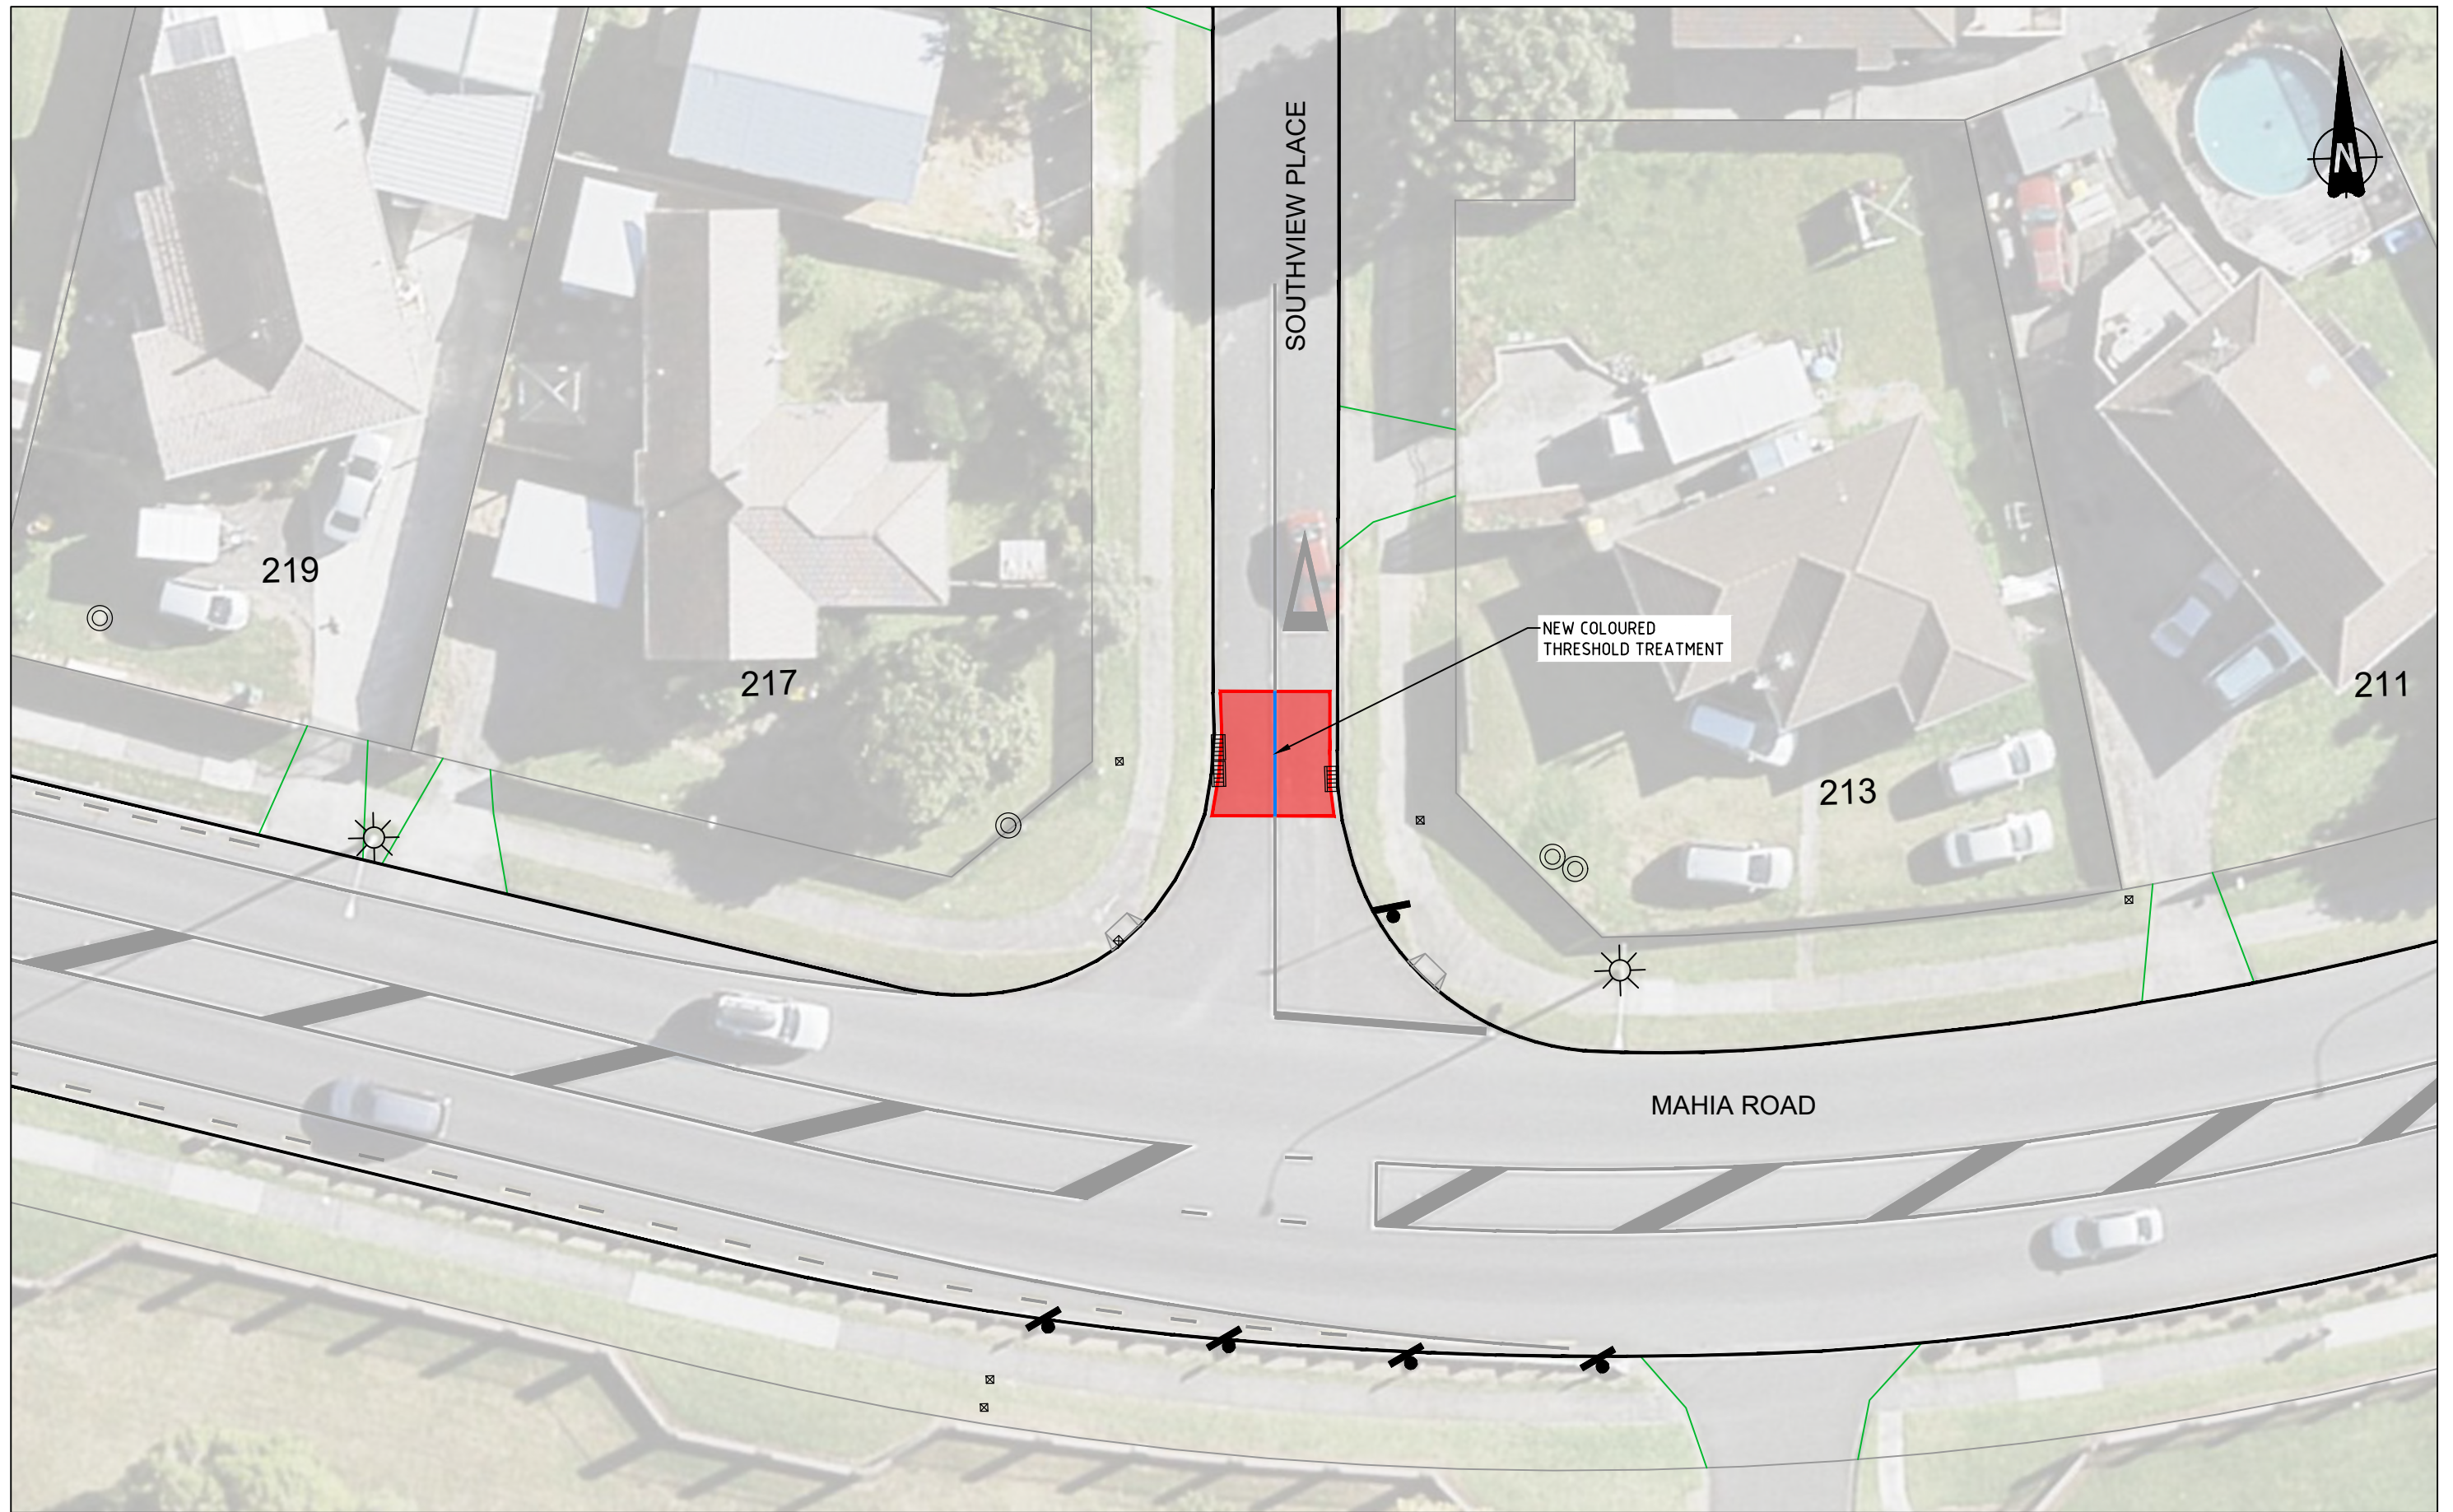

CONSULTATION PLAN

No	Revision	Note: * indicates signatures on original issue of drawing or last revision of drawing	Drawn	Checked	Approved	Date
B	SECOND ISSUE		DS	SL	SC	10/21
A	FIRST ISSUE		DS	SL	SC	06/20

FOR:





An Auckland Council Organisation

BY:



TRAFFIC ENGINEERING SOLUTIONS LIMITED

Traffic Engineering Solutions Limited
 PO Box 7237, Wellesley Street, Auckland 1036
 P: 0800 837 583, E: info@tes.net.nz

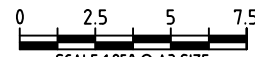

SCALE 1:250 @ A3 SIZE

Drawn	DS	Designed	SL
Drafting Check	SL	Design Check	SC
Approved			
Date	12/10/2021		
Scale	1:250 @ A3 SIZE		

Client **AUCKLAND TRANSPORT**

Project **MANUREWA RSM COXHEAD QUADRANT SOUTHVIEW PLACE CONSULTATION PLAN**

Original Size **A3** Project No: **T20115** Drawing No: **R1-1905** Rev: **B**