

PRELIMINARY DESIGN

No	Revision	Note: * indicates signatures on original issue of drawing or last revision of drawing	Drawn	Checked	Approved	Date
A	FIRST ISSUE		SK	SC	SC	06/20

FOR:




An Auckland Council Organisation

BY:




TRAFFIC ENGINEERING SOLUTIONS LIMITED
 Traffic Engineering Solutions Limited
 PO Box 7237, Wellesley Street, Auckland 1036
 P: 0800 837 583, E: info@tes.net.nz



Drawn	S.KIM	Designed	S.CLEAVER
Drafting Check	S.CLEAVER	Design Check	S.CLEAVER
Approved			
Date	23/06/2020		
Scale	1:500 @ A3 SIZE		

Client **AUCKLAND TRANSPORT**
 Project **MANUREWA RSM - STAGE 2 SYKES ROAD / WEYMOUTH ROAD CONCEPT PLAN**
 Original Size **A3** Project No: **T20038** Drawing No: **R1-1601** Rev: **A**

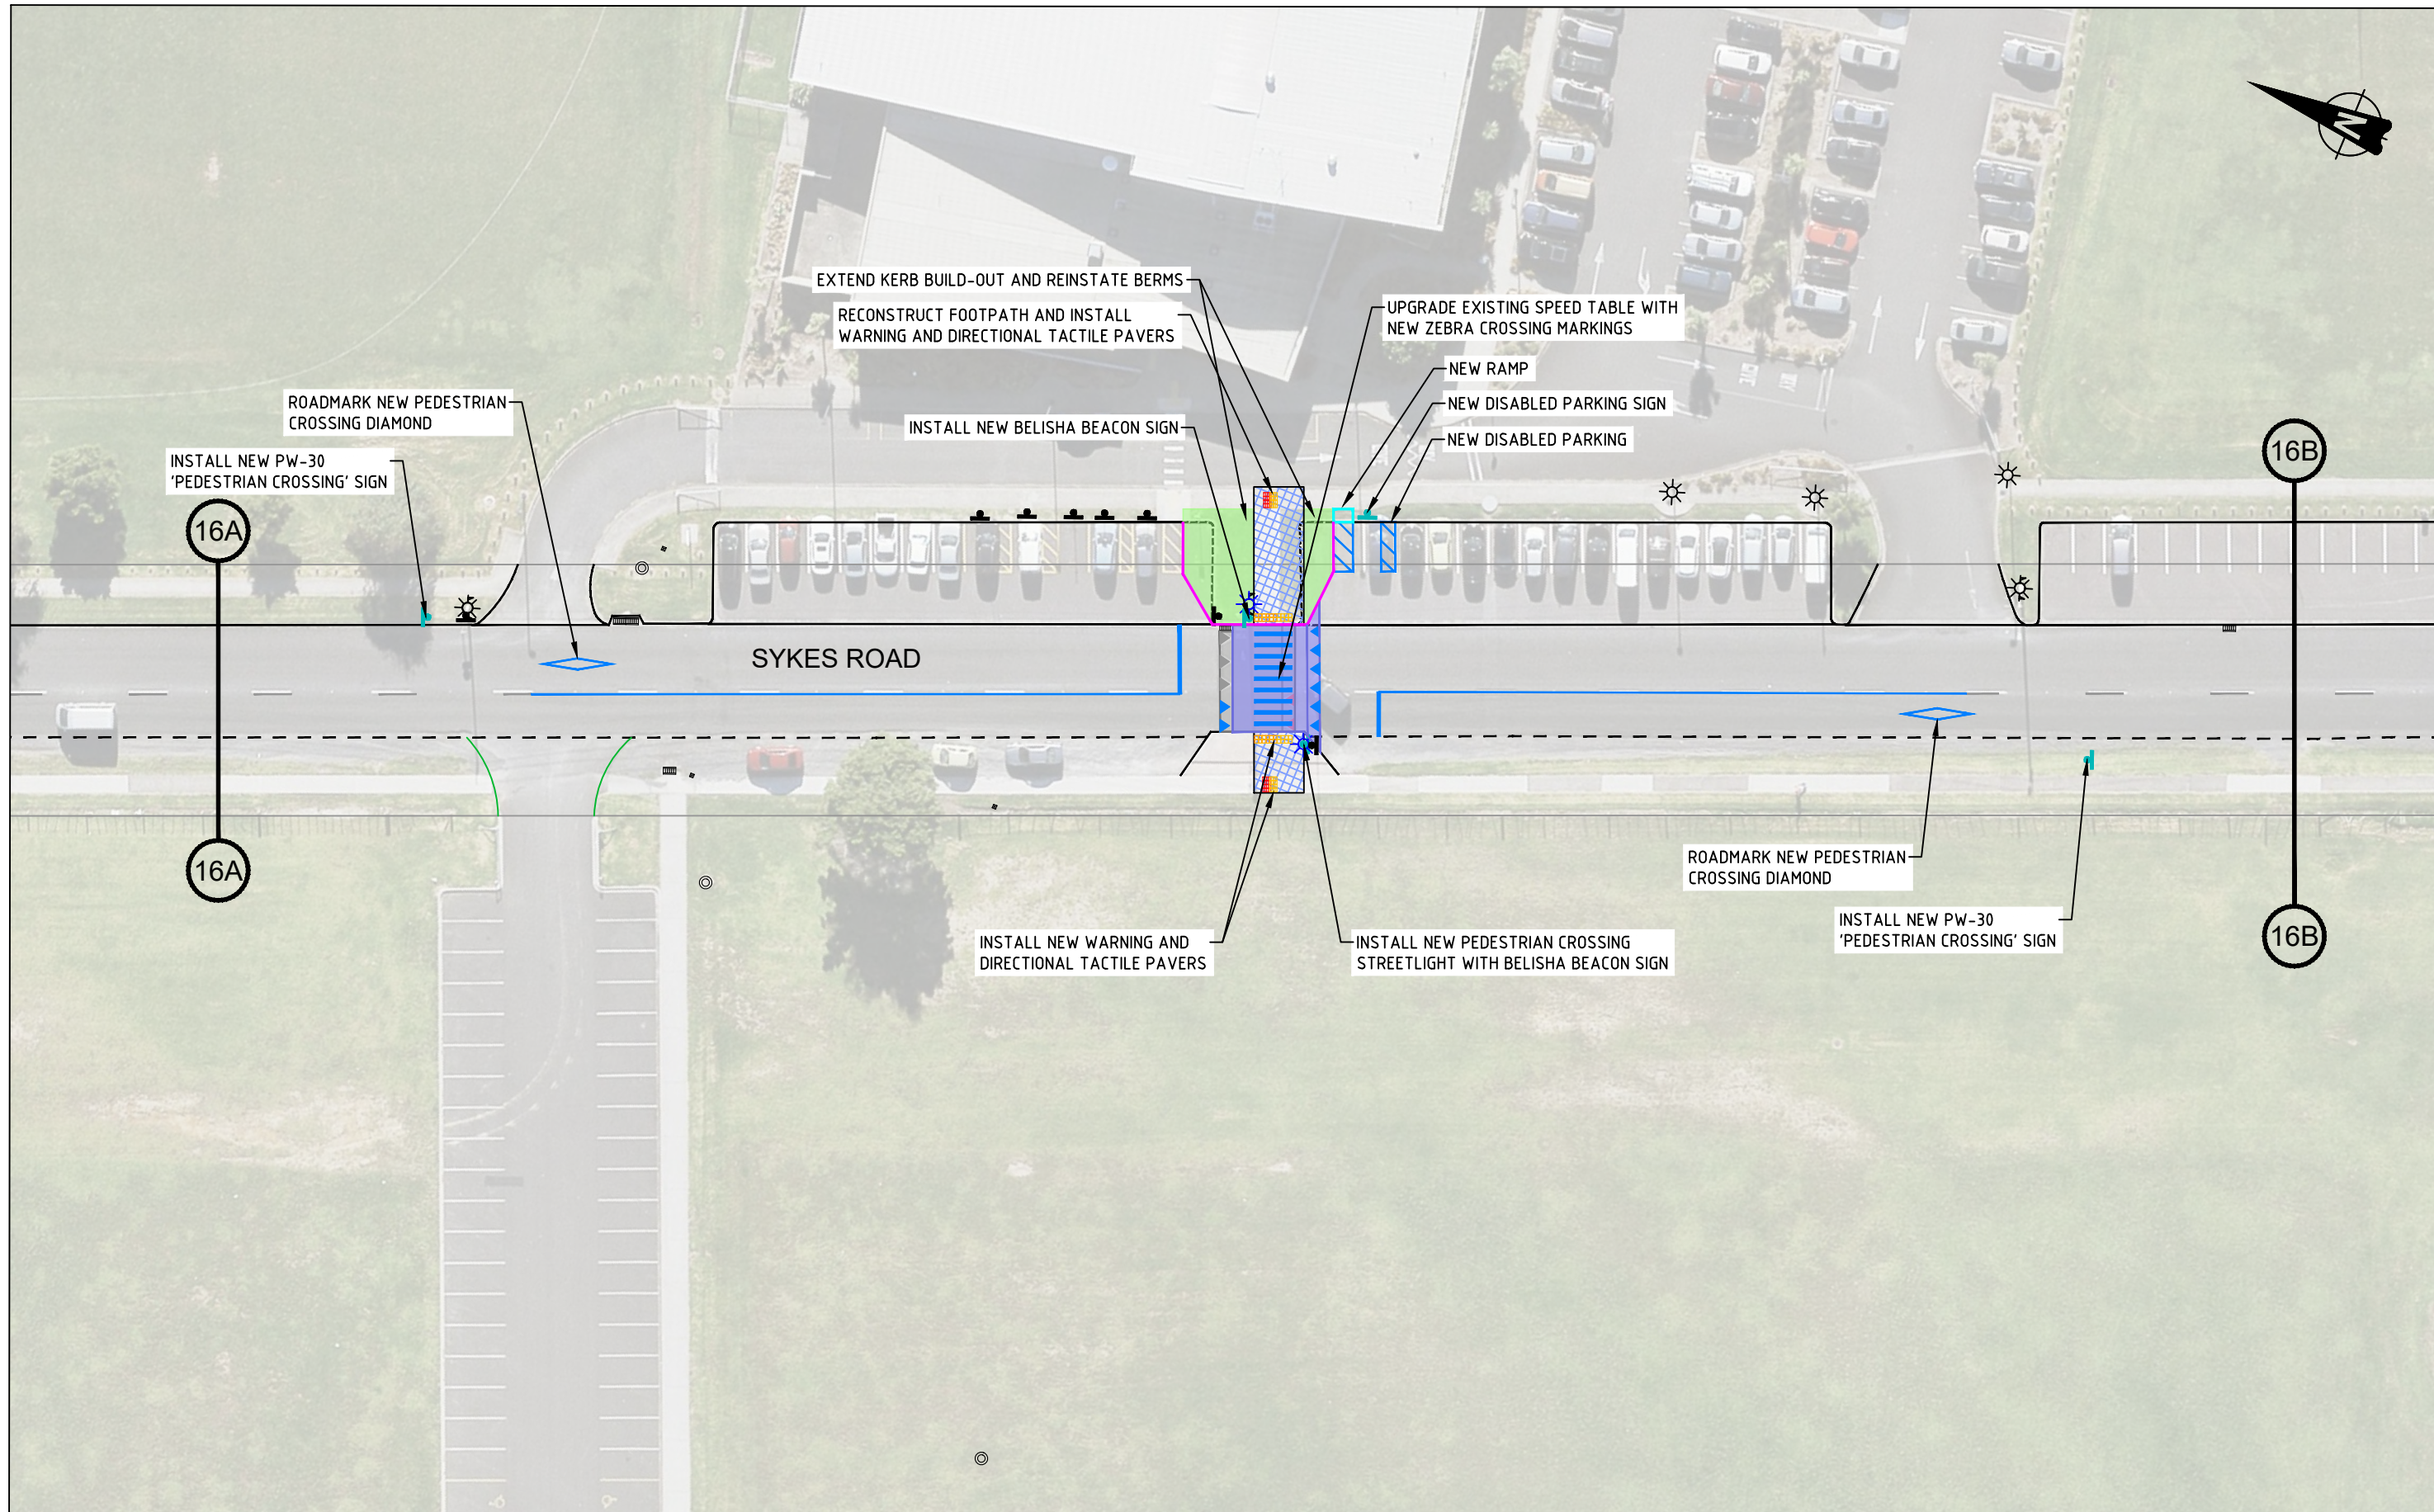

PRELIMINARY DESIGN

No	Revision	Note: * indicates signatures on original issue of drawing or last revision of drawing	Drawn	Checked	Approved	Date
A	FIRST ISSUE		SK	SC	SC	06/20




BY:

TRAFFIC ENGINEERING SOLUTIONS LIMITED
 Traffic Engineering Solutions Limited
 PO Box 7237, Wellesley Street, Auckland 1036
 P: 0800 837 583, E: info@tes.net.nz



Drawn	S.KIM	Designed	S.CLEAVER
Drafting Check	S.CLEAVER	Design Check	S.CLEAVER
Approved			
Date	23/06/2020		
Scale	1:500 @ A3 SIZE		

Client **AUCKLAND TRANSPORT**
 Project **MANUREWA RSM - STAGE 2**
SYKES ROAD
CONCEPT PLAN
 Original Size **A3** Project No: **T20038** Drawing No: **R1-1602** Rev: **A**

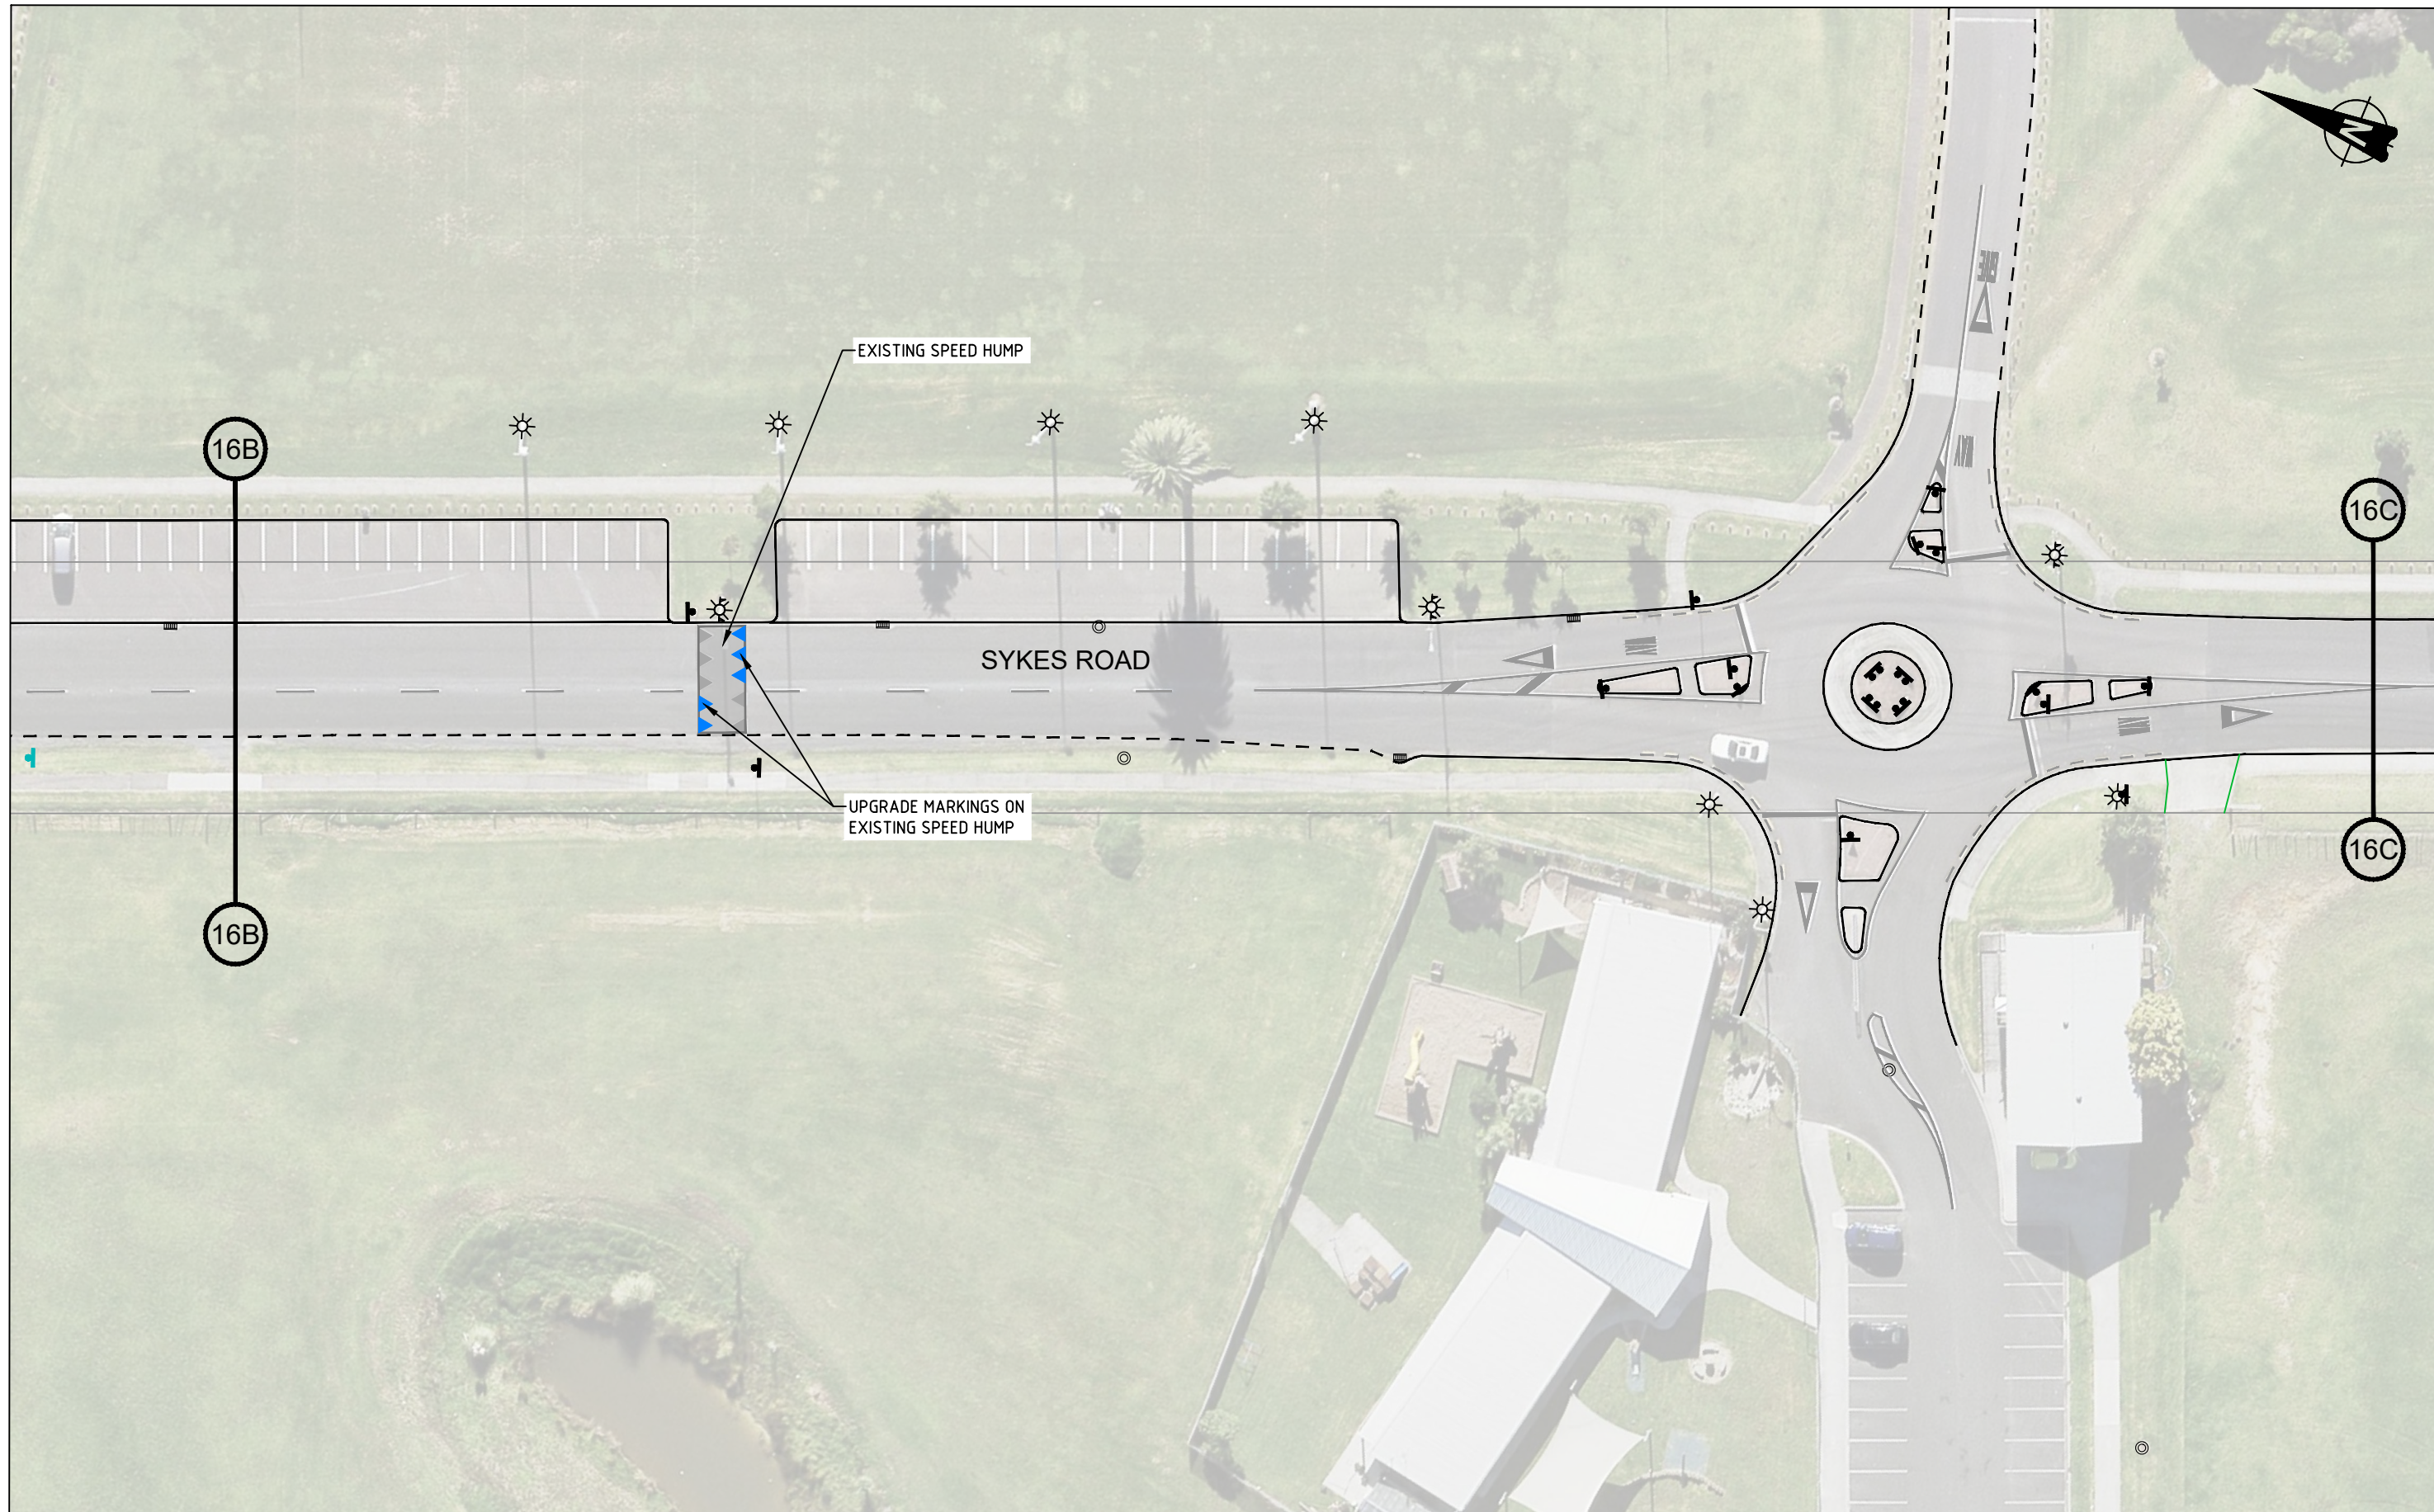

PRELIMINARY DESIGN

No	Revision	Note: * indicates signatures on original issue of drawing or last revision of drawing	Drawn	Checked	Approved	Date
A	FIRST ISSUE		SK	SC	SC	06/20




BY:

TRAFFIC ENGINEERING SOLUTIONS LIMITED
 Traffic Engineering Solutions Limited
 PO Box 7237, Wellesley Street, Auckland 1036
 P: 0800 837 583, E: info@tes.net.nz



Drawn	S.KIM	Designed	S.CLEAVER
Drafting Check	S.CLEAVER	Design Check	S.CLEAVER
Approved			
Date	23/06/2020		
Scale	1:500 @ A3 SIZE		

Client **AUCKLAND TRANSPORT**
 Project **MANUREWA RSM - STAGE 2**
SYKES ROAD
CONCEPT PLAN
 Original Size **A3** Project No: **T20038** Drawing No: **R1-1603** Rev: **A**

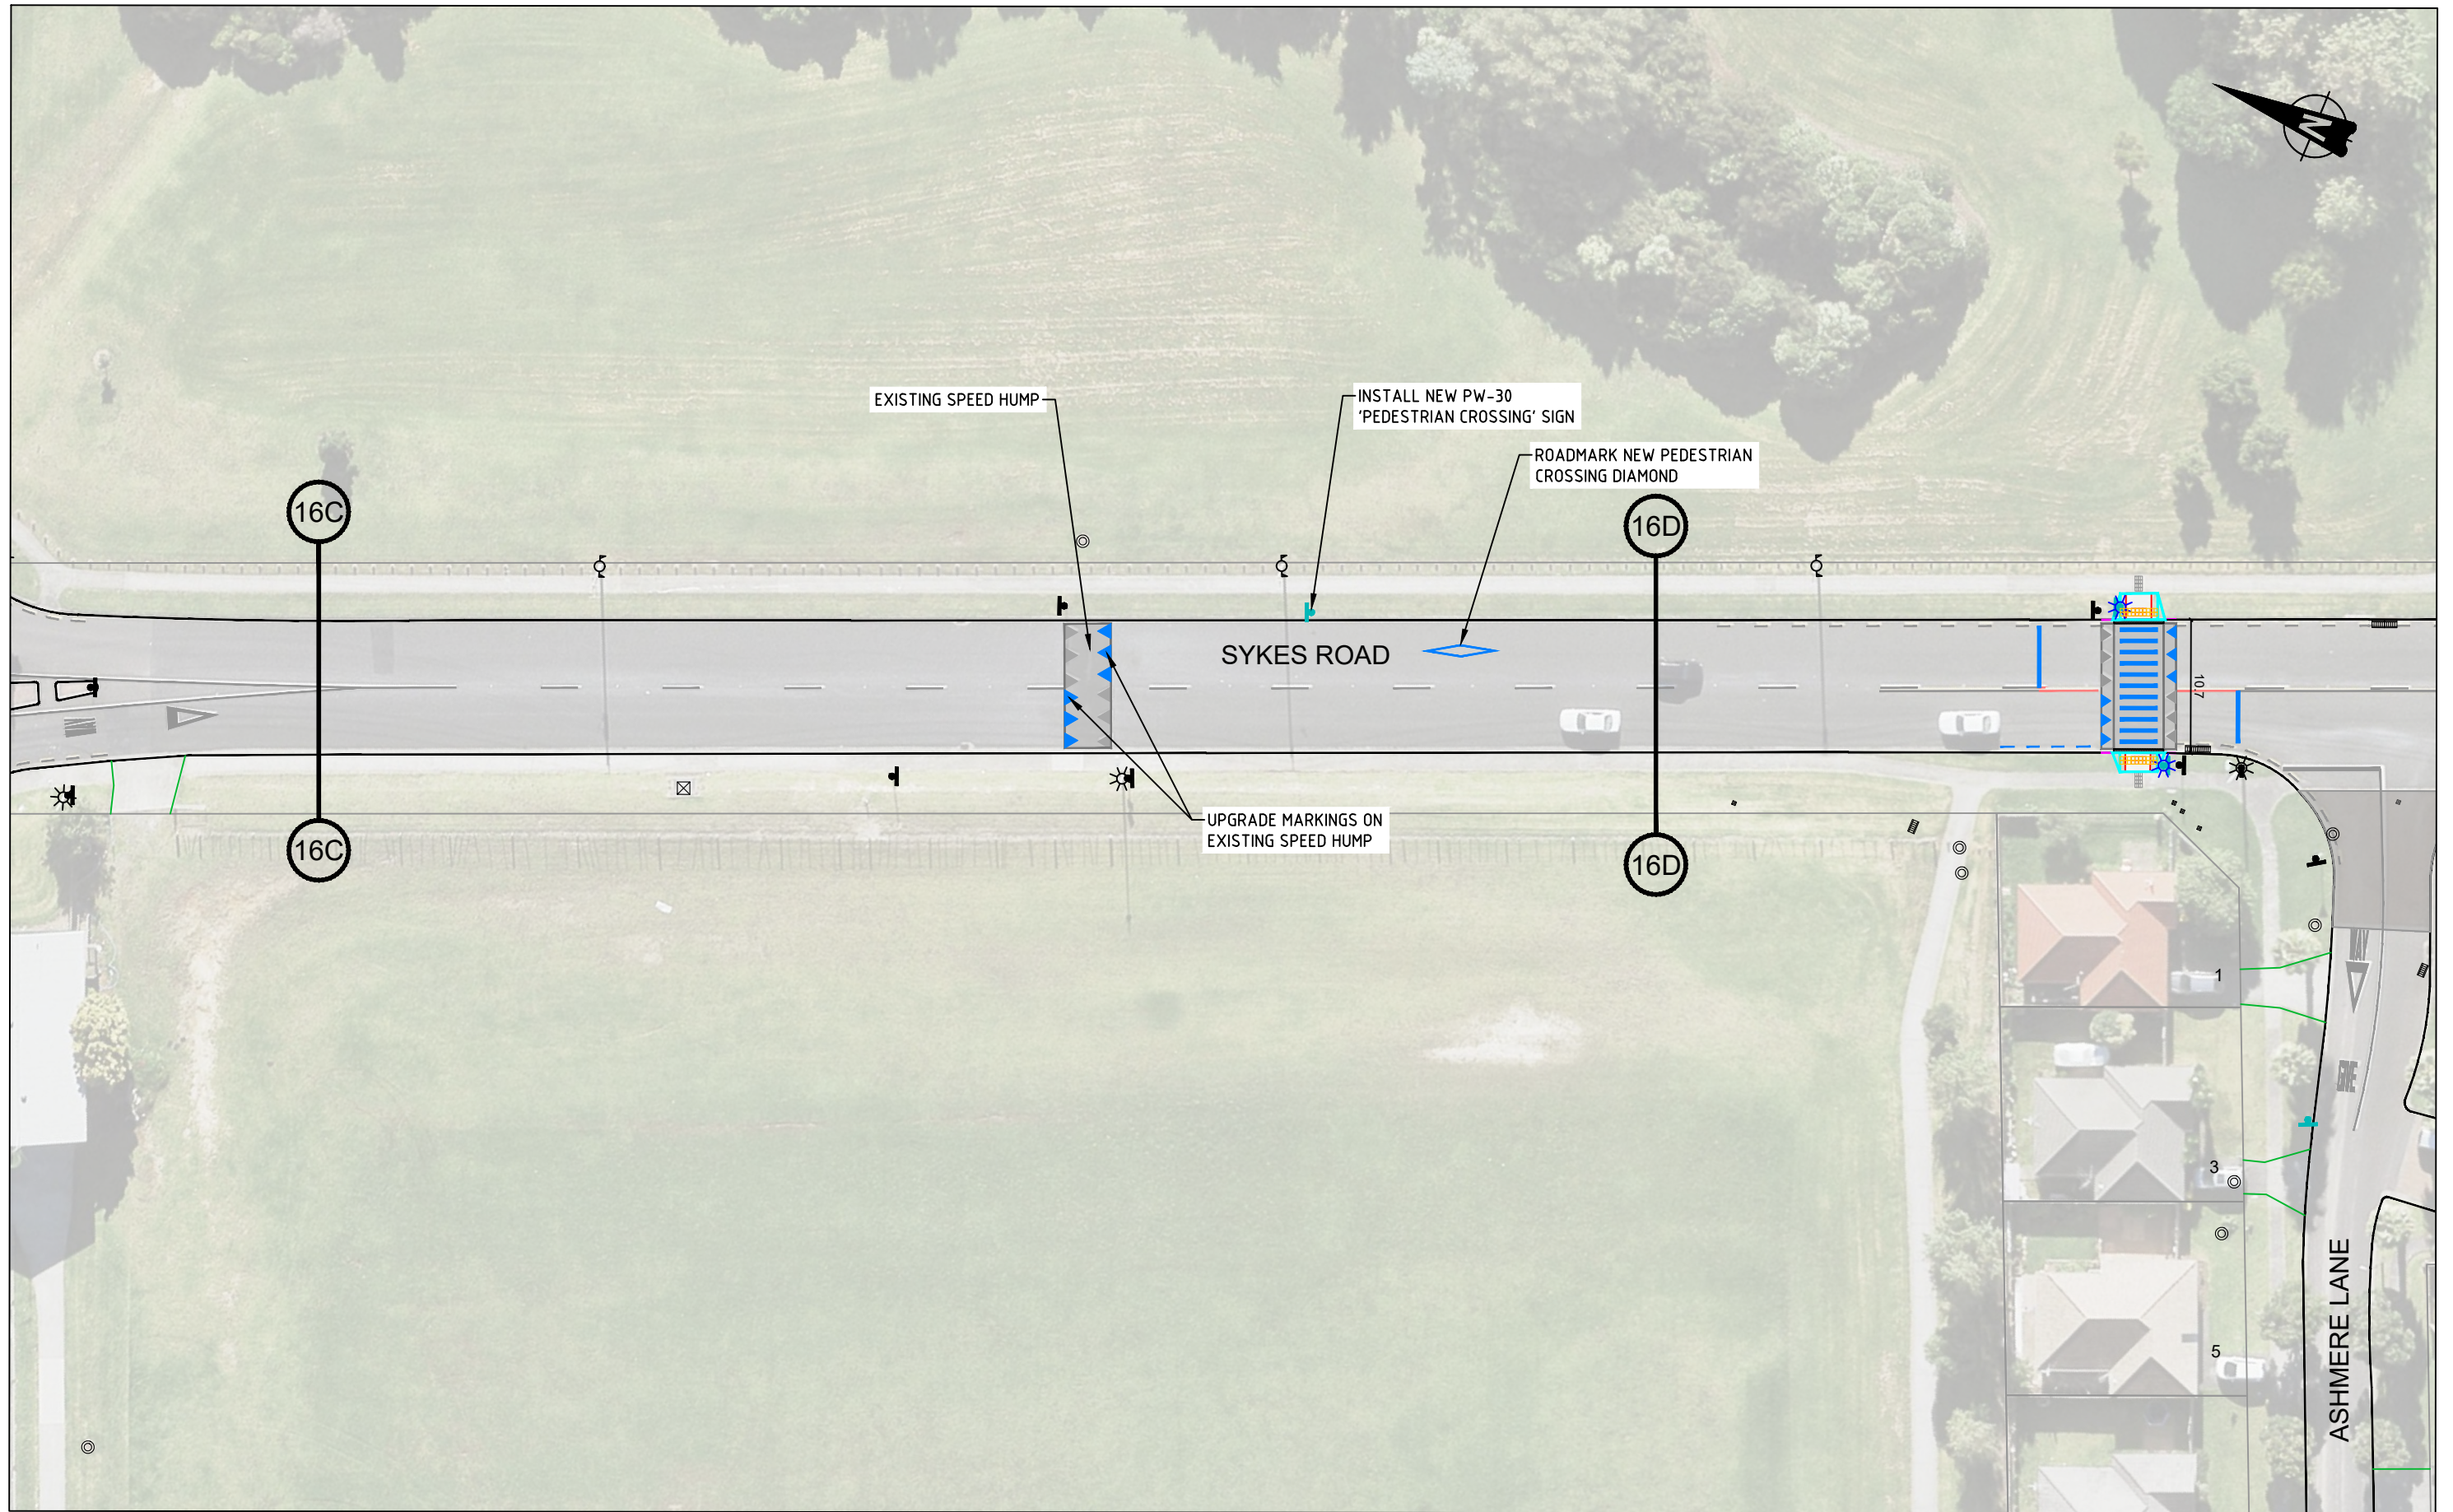

PRELIMINARY DESIGN

No	Revision	Note: * indicates signatures on original issue of drawing or last revision of drawing	Drawn	Checked	Approved	Date
A	FIRST ISSUE		SK	SC	SC	06/20

FOR:




An Auckland Council Organisation

BY:




TRAFFIC ENGINEERING SOLUTIONS LIMITED
 Traffic Engineering Solutions Limited
 PO Box 7237, Wellesley Street, Auckland 1036
 P: 0800 837 583, E: info@tes.net.nz



Drawn	S.KIM	Designed	S.CLEAVER
Drafting Check	S.CLEAVER	Design Check	S.CLEAVER
Approved			
Date	23/06/2020		
Scale	1:500 @ A3 SIZE		

Client **AUCKLAND TRANSPORT**
 Project **MANUREWA RSM - STAGE 2**
SYKES ROAD
CONCEPT PLAN

Original Size **A3** Project No: **T20038** Drawing No: **R1-1604** Rev: **A**

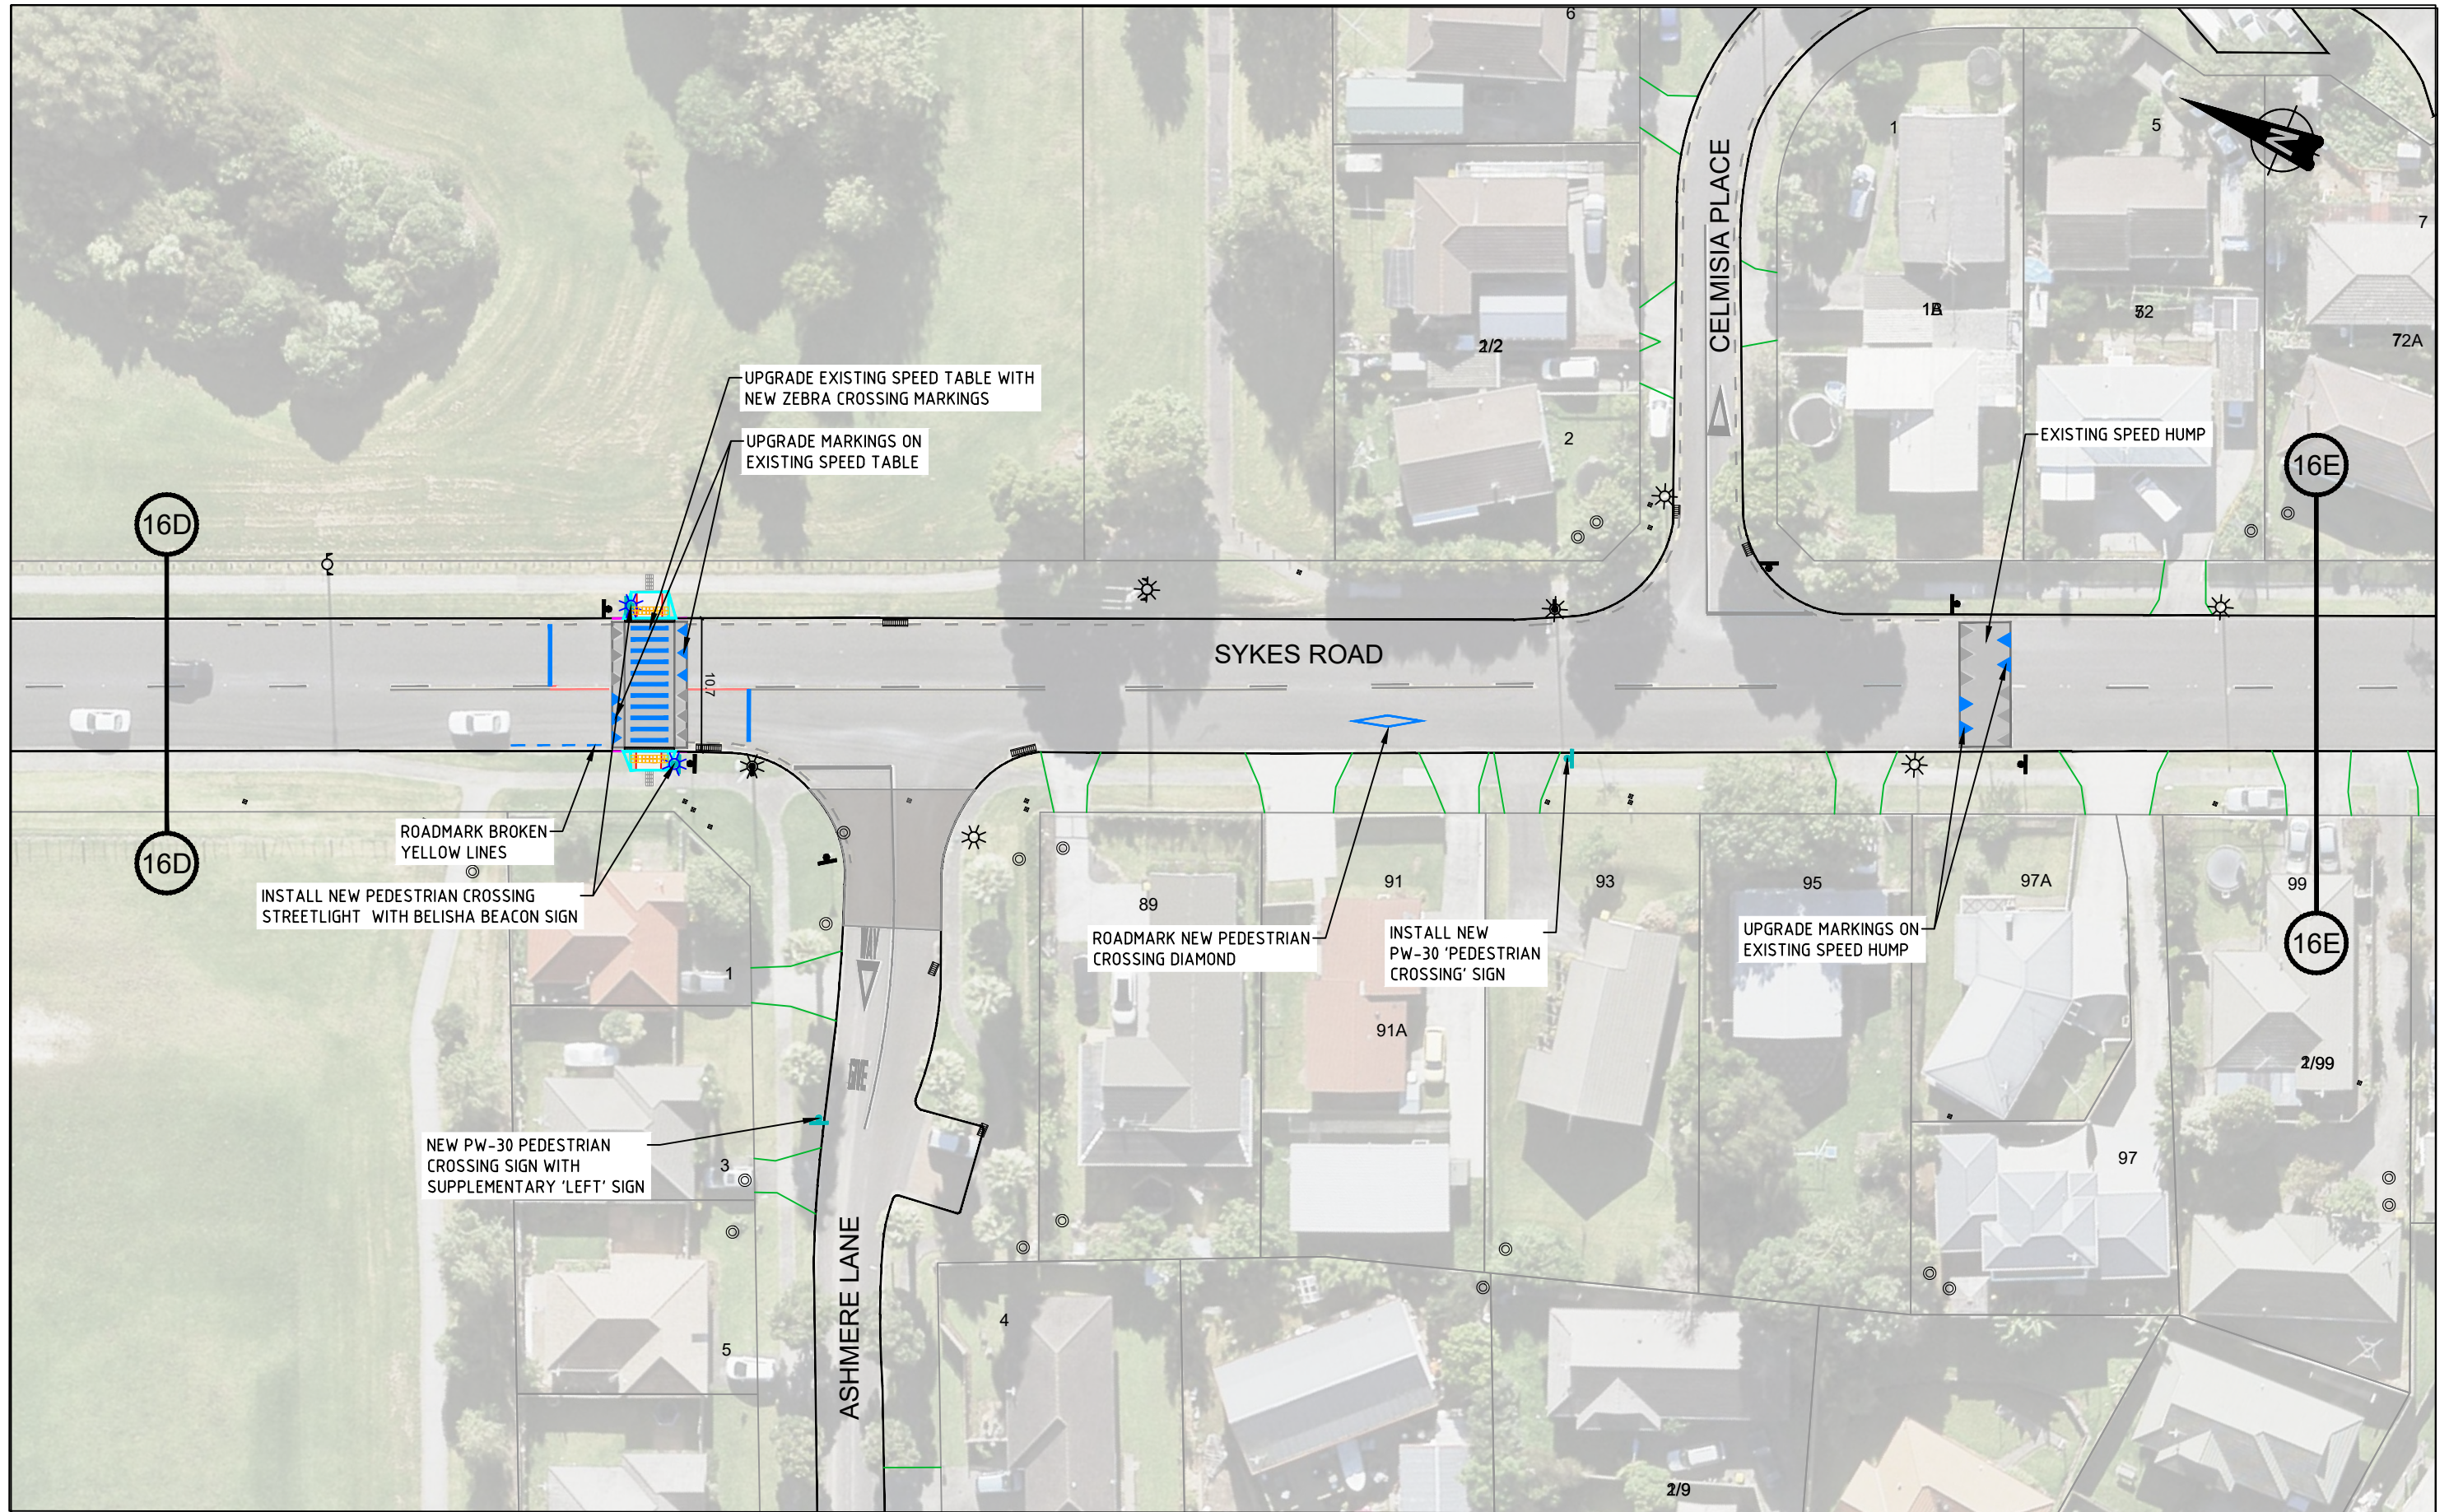

PRELIMINARY DESIGN

No	Revision	Note: * indicates signatures on original issue of drawing or last revision of drawing	Drawn	Checked	Approved	Date
A	FIRST ISSUE		SK	SC	SC	06/20

FOR:



An Auckland Council Organisation



BY:




TRAFFIC ENGINEERING SOLUTIONS LIMITED
 Traffic Engineering Solutions Limited
 PO Box 7237, Wellesley Street, Auckland 1036
 P: 0800 837 583, E: info@tes.net.nz



Drawn	S.KIM	Designed	S.CLEAVER
Drafting Check	S.CLEAVER	Design Check	S.CLEAVER
Approved			
Date	23/06/2020		
Scale	1:500 @ A3 SIZE		

Client **AUCKLAND TRANSPORT**
 Project **MANUREWA RSM - STAGE 2**
SYKES ROAD
CONCEPT PLAN

Original Size **A3** Project No: **T20038** Drawing No: **R1-1605** Rev: **A**

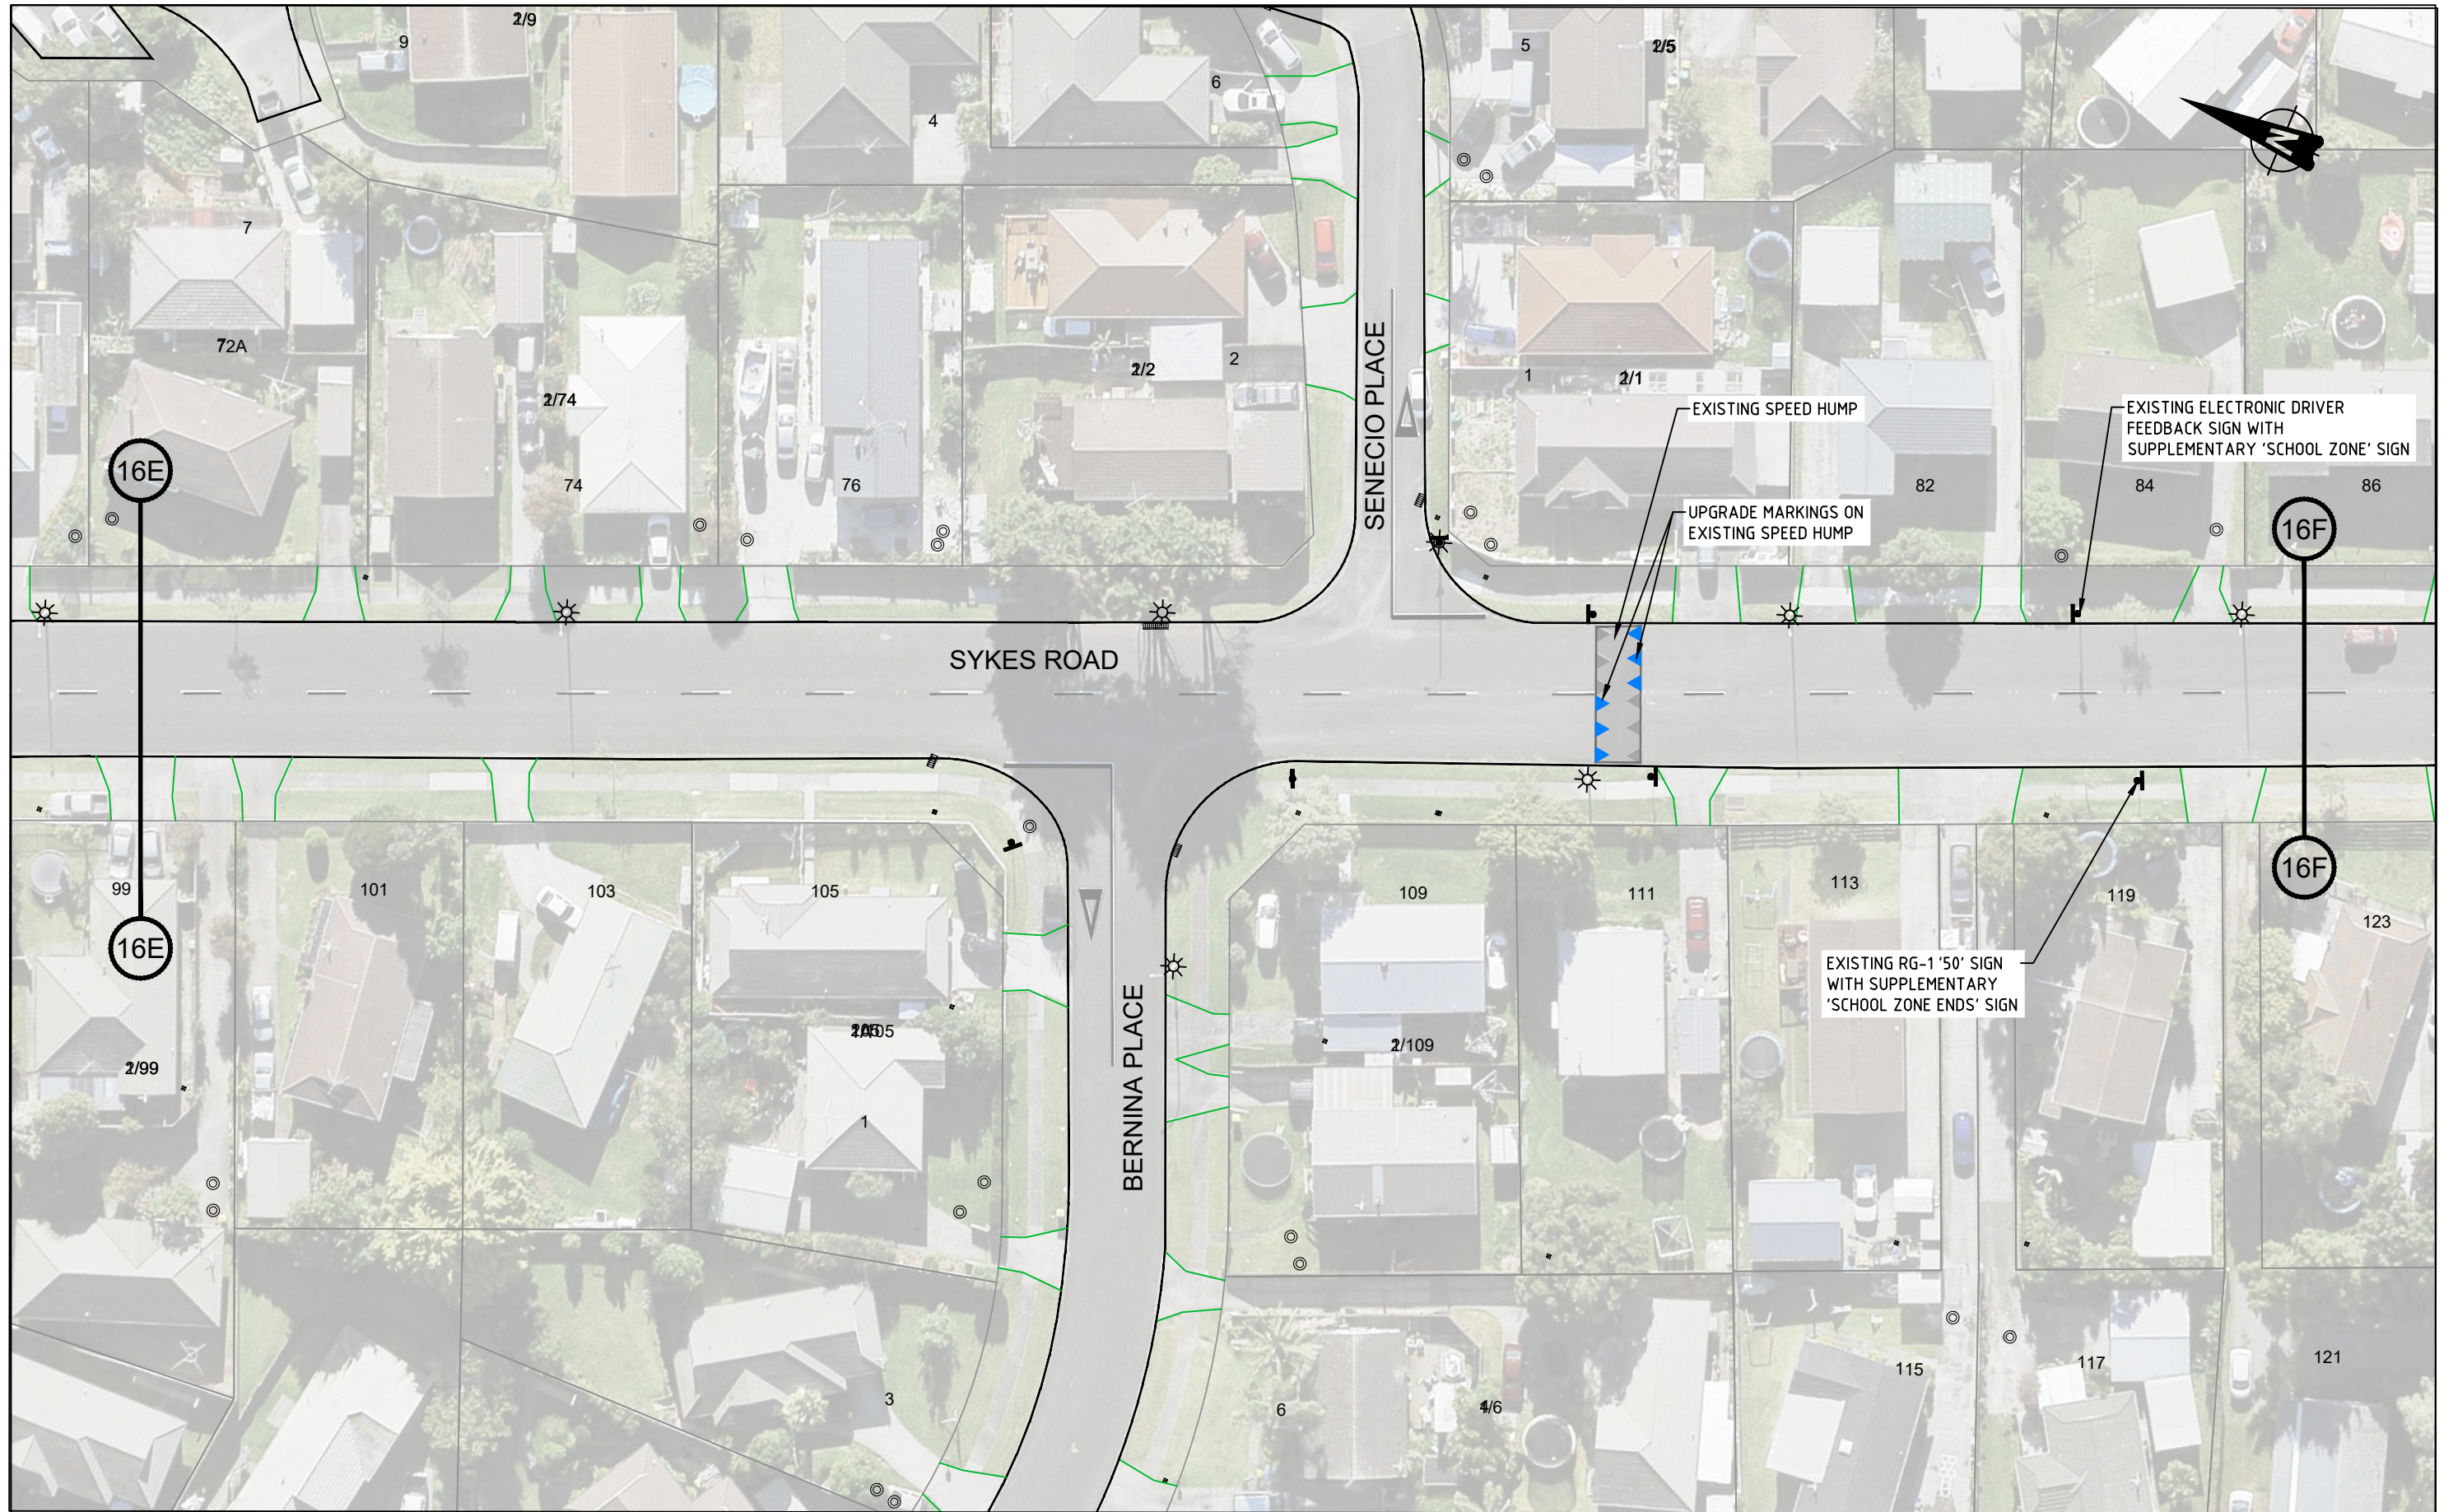

PRELIMINARY DESIGN

No	Revision	Note: * indicates signatures on original issue of drawing or last revision of drawing	Drawn	Checked	Approved	Date
A	FIRST ISSUE		SK	SC	SC	06/20

FOR:



An Auckland Council Organisation



BY:




TRAFFIC ENGINEERING SOLUTIONS LIMITED
 Traffic Engineering Solutions Limited
 PO Box 7237, Wellesley Street, Auckland 1036
 P: 0800 837 583, E: info@tes.net.nz



Drawn	S.KIM	Designed	S.CLEAVER
Drafting Check	S.CLEAVER	Design Check	S.CLEAVER
Approved			
Date	23/06/2020		
Scale	1:500 @ A3 SIZE		

Client **AUCKLAND TRANSPORT**
 Project **MANUREWA RSM - STAGE 2**
SYKES ROAD
CONCEPT PLAN

Original Size **A3** Project No: **T20038** Drawing No: **R1-1606** Rev: **A**

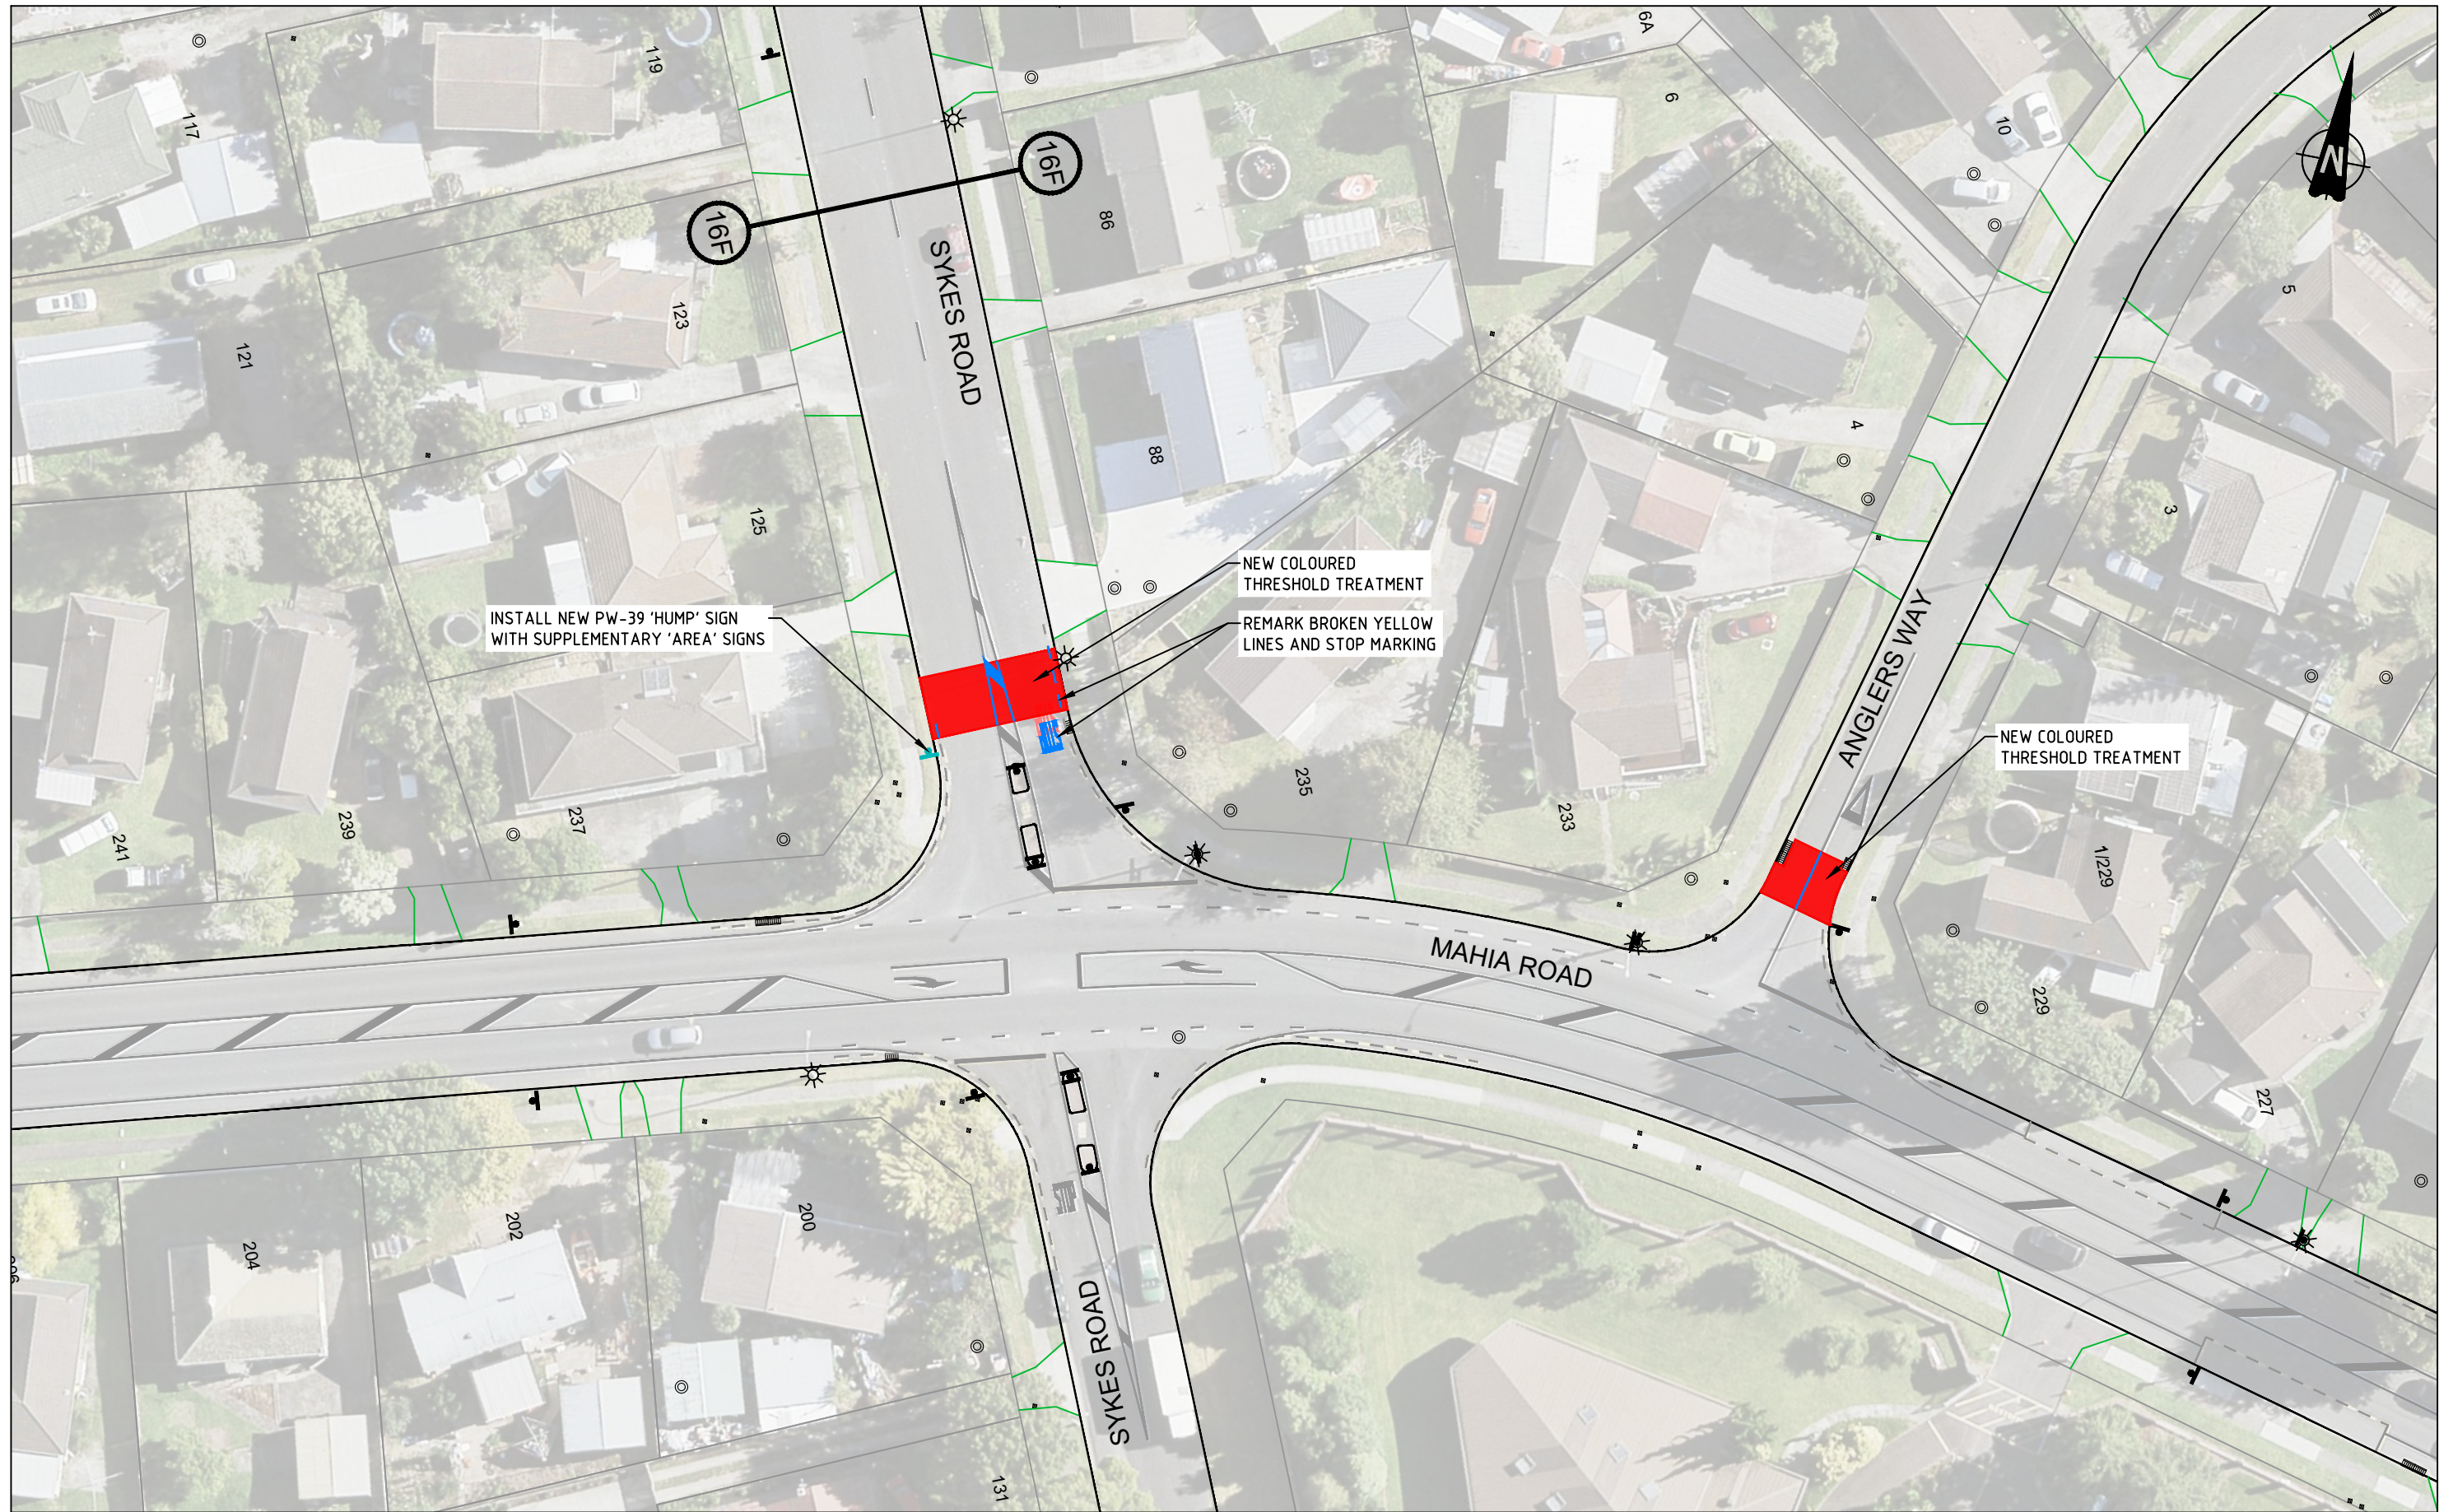

PRELIMINARY DESIGN

No	Revision	Note: * indicates signatures on original issue of drawing or last revision of drawing	Drawn	Checked	Approved	Date
A	FIRST ISSUE		SK	SC	SC	06/20

FOR:



An Auckland Council Organisation



BY:




TRAFFIC ENGINEERING SOLUTIONS LIMITED
 Traffic Engineering Solutions Limited
 PO Box 7237, Wellesley Street, Auckland 1036
 P: 0800 837 583, E: info@tes.net.nz



Drawn	S.KIM	Designed	S.CLEAVER
Drafting Check	S.CLEAVER	Design Check	S.CLEAVER
Approved			
Date	23/06/2020		
Scale	1:500 @ A3 SIZE		

Client **AUCKLAND TRANSPORT**
 Project **MANUREWA RSM - STAGE 2**
SYKES ROAD CONCEPT PLAN

Original Size **A3** Project No: **T20038** Drawing No: **R1-1607** Rev: **A**

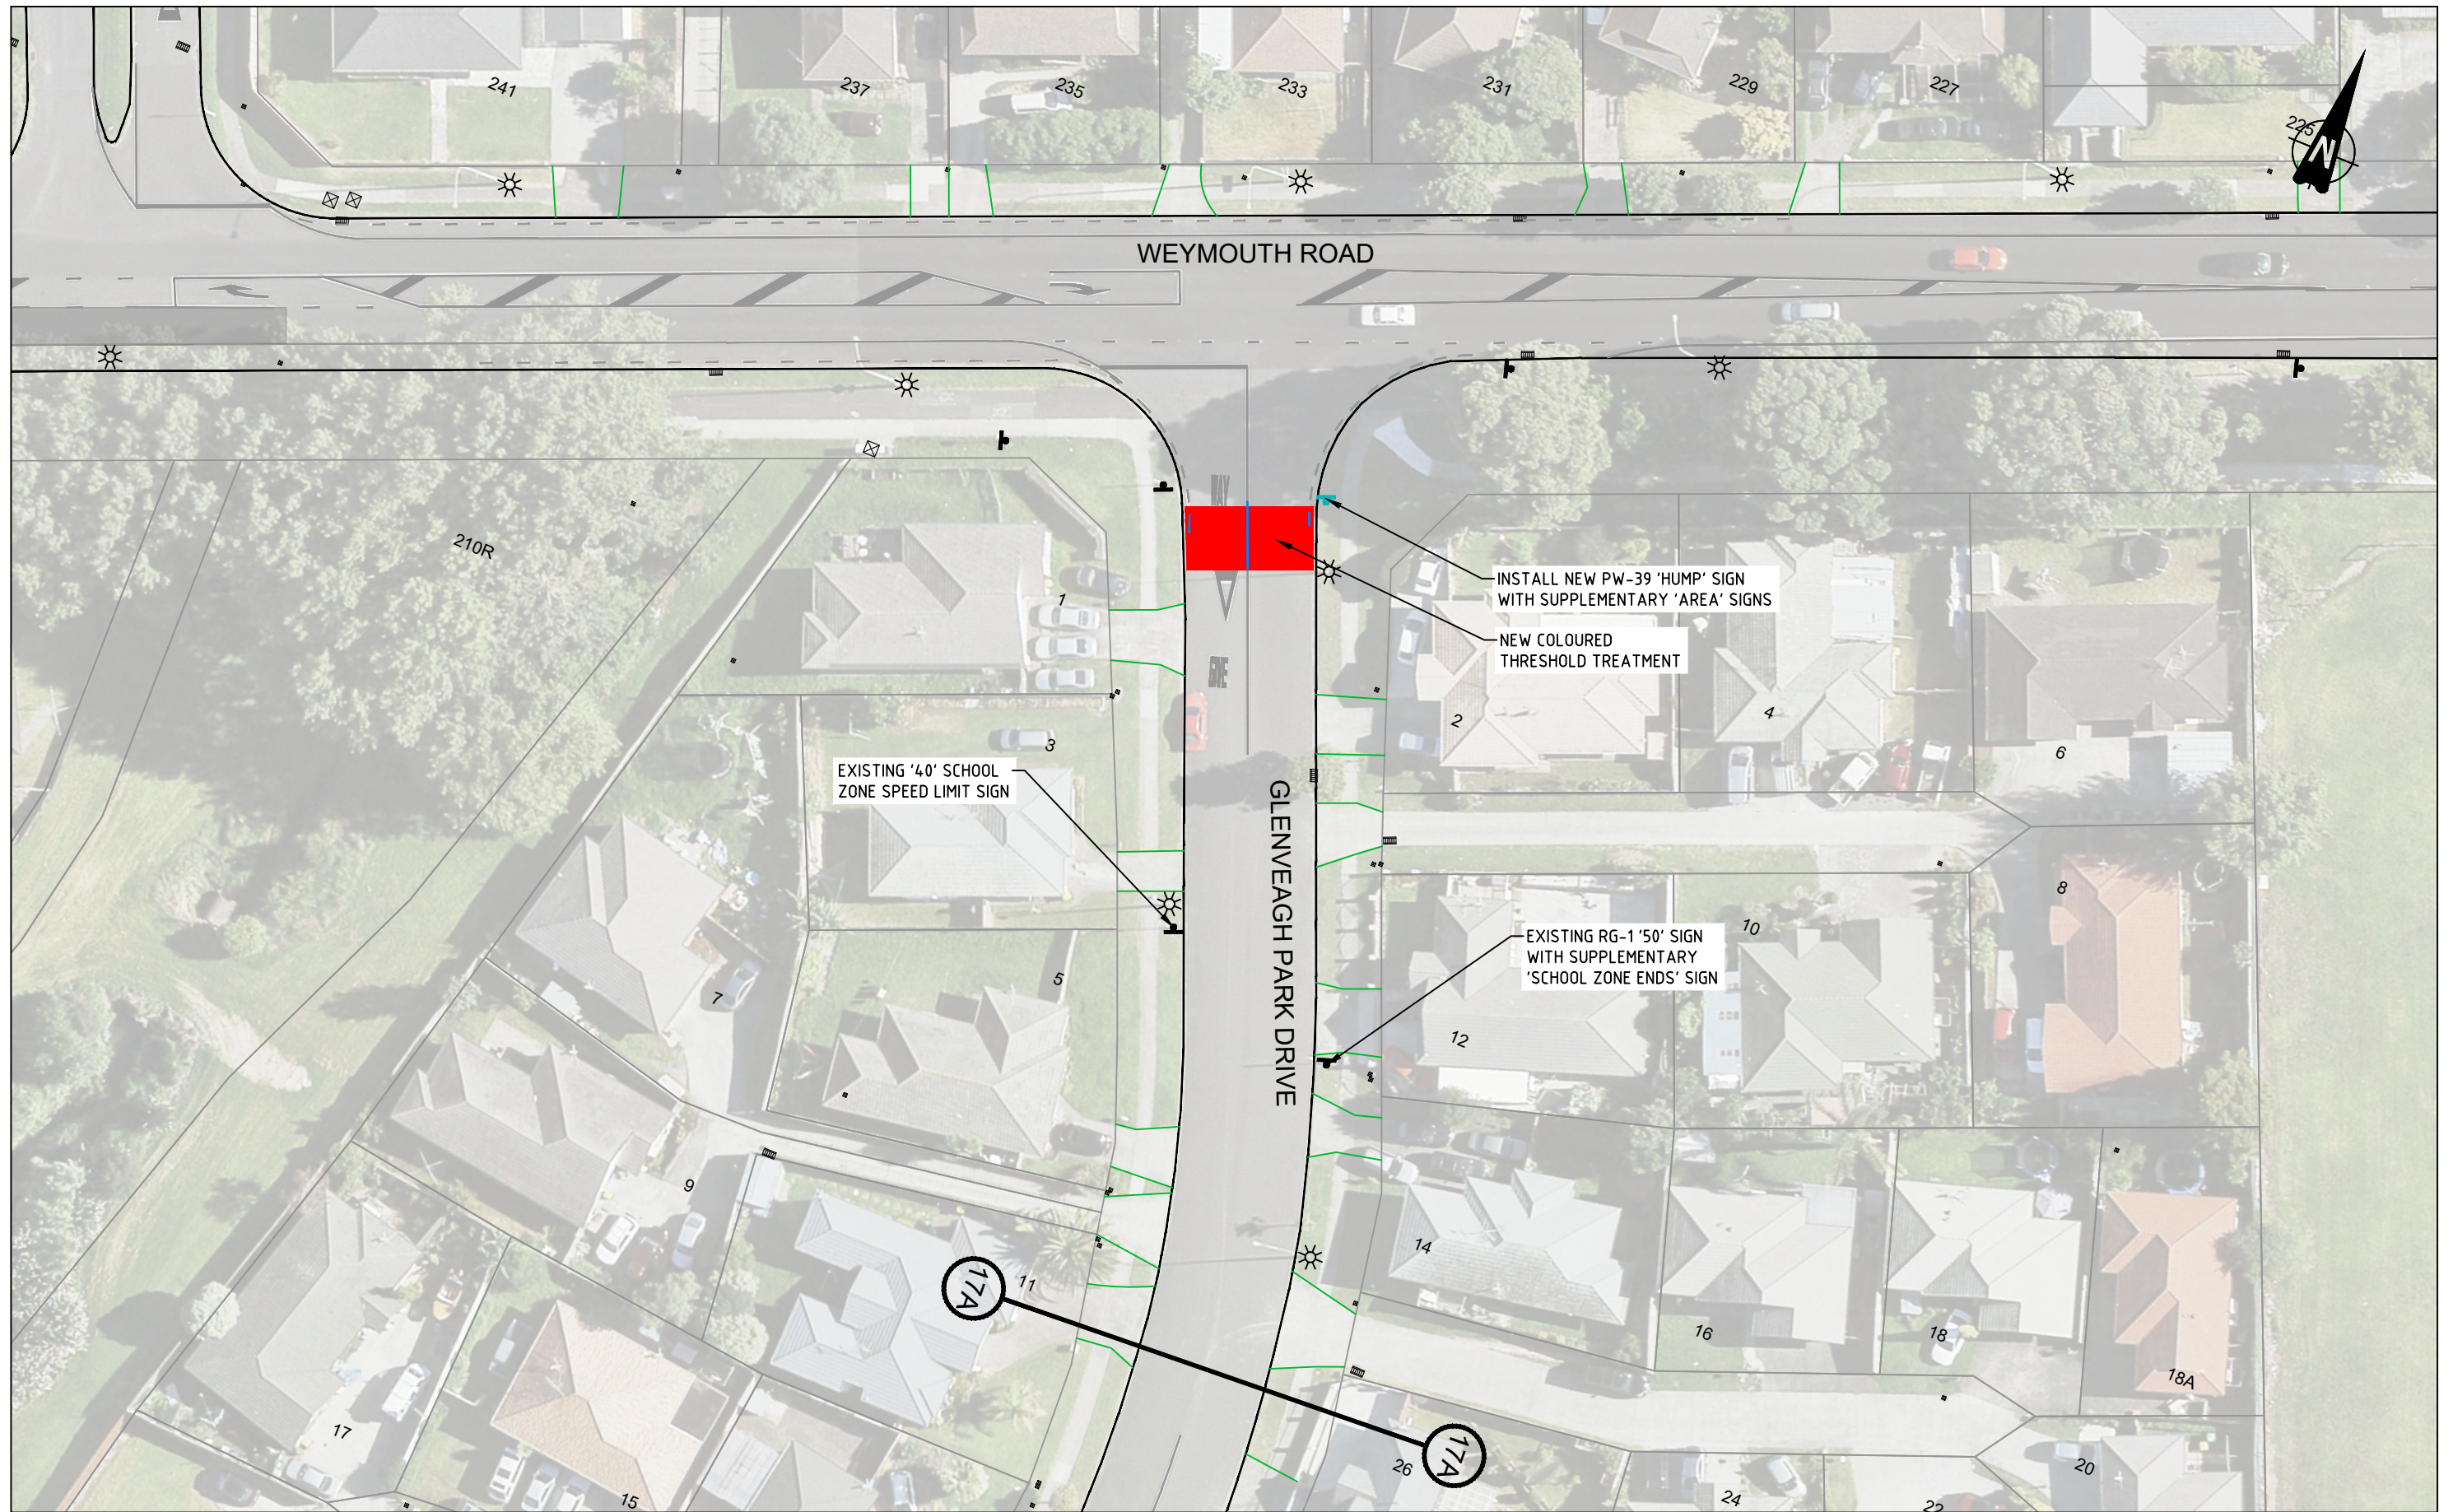

PRELIMINARY DESIGN

No	Revision	Note: * indicates signatures on original issue of drawing or last revision of drawing	Drawn	Checked	Approved	Date
A	FIRST ISSUE		SK	SC	SC	06/20




BY: **TRAFFIC ENGINEERING SOLUTIONS LIMITED**
 Traffic Engineering Solutions Limited
 PO Box 7237, Wellesley Street, Auckland 1036
 P: 0800 837 583, E: info@tes.net.nz



Drawn	S.KIM	Designed	S.CLEAVER
Drafting Check	S.CLEAVER	Design Check	S.CLEAVER
Approved			
Date	23/06/2020		
Scale	1:500 @ A3 SIZE		

Client **AUCKLAND TRANSPORT**
 Project **MANUREWA RSM - STAGE 2 GLENVEAGH PARK DRIVE CONCEPT PLAN**
 Original Size **A3** Project No: **T20038** Drawing No: **R1-1701** Rev: **A**

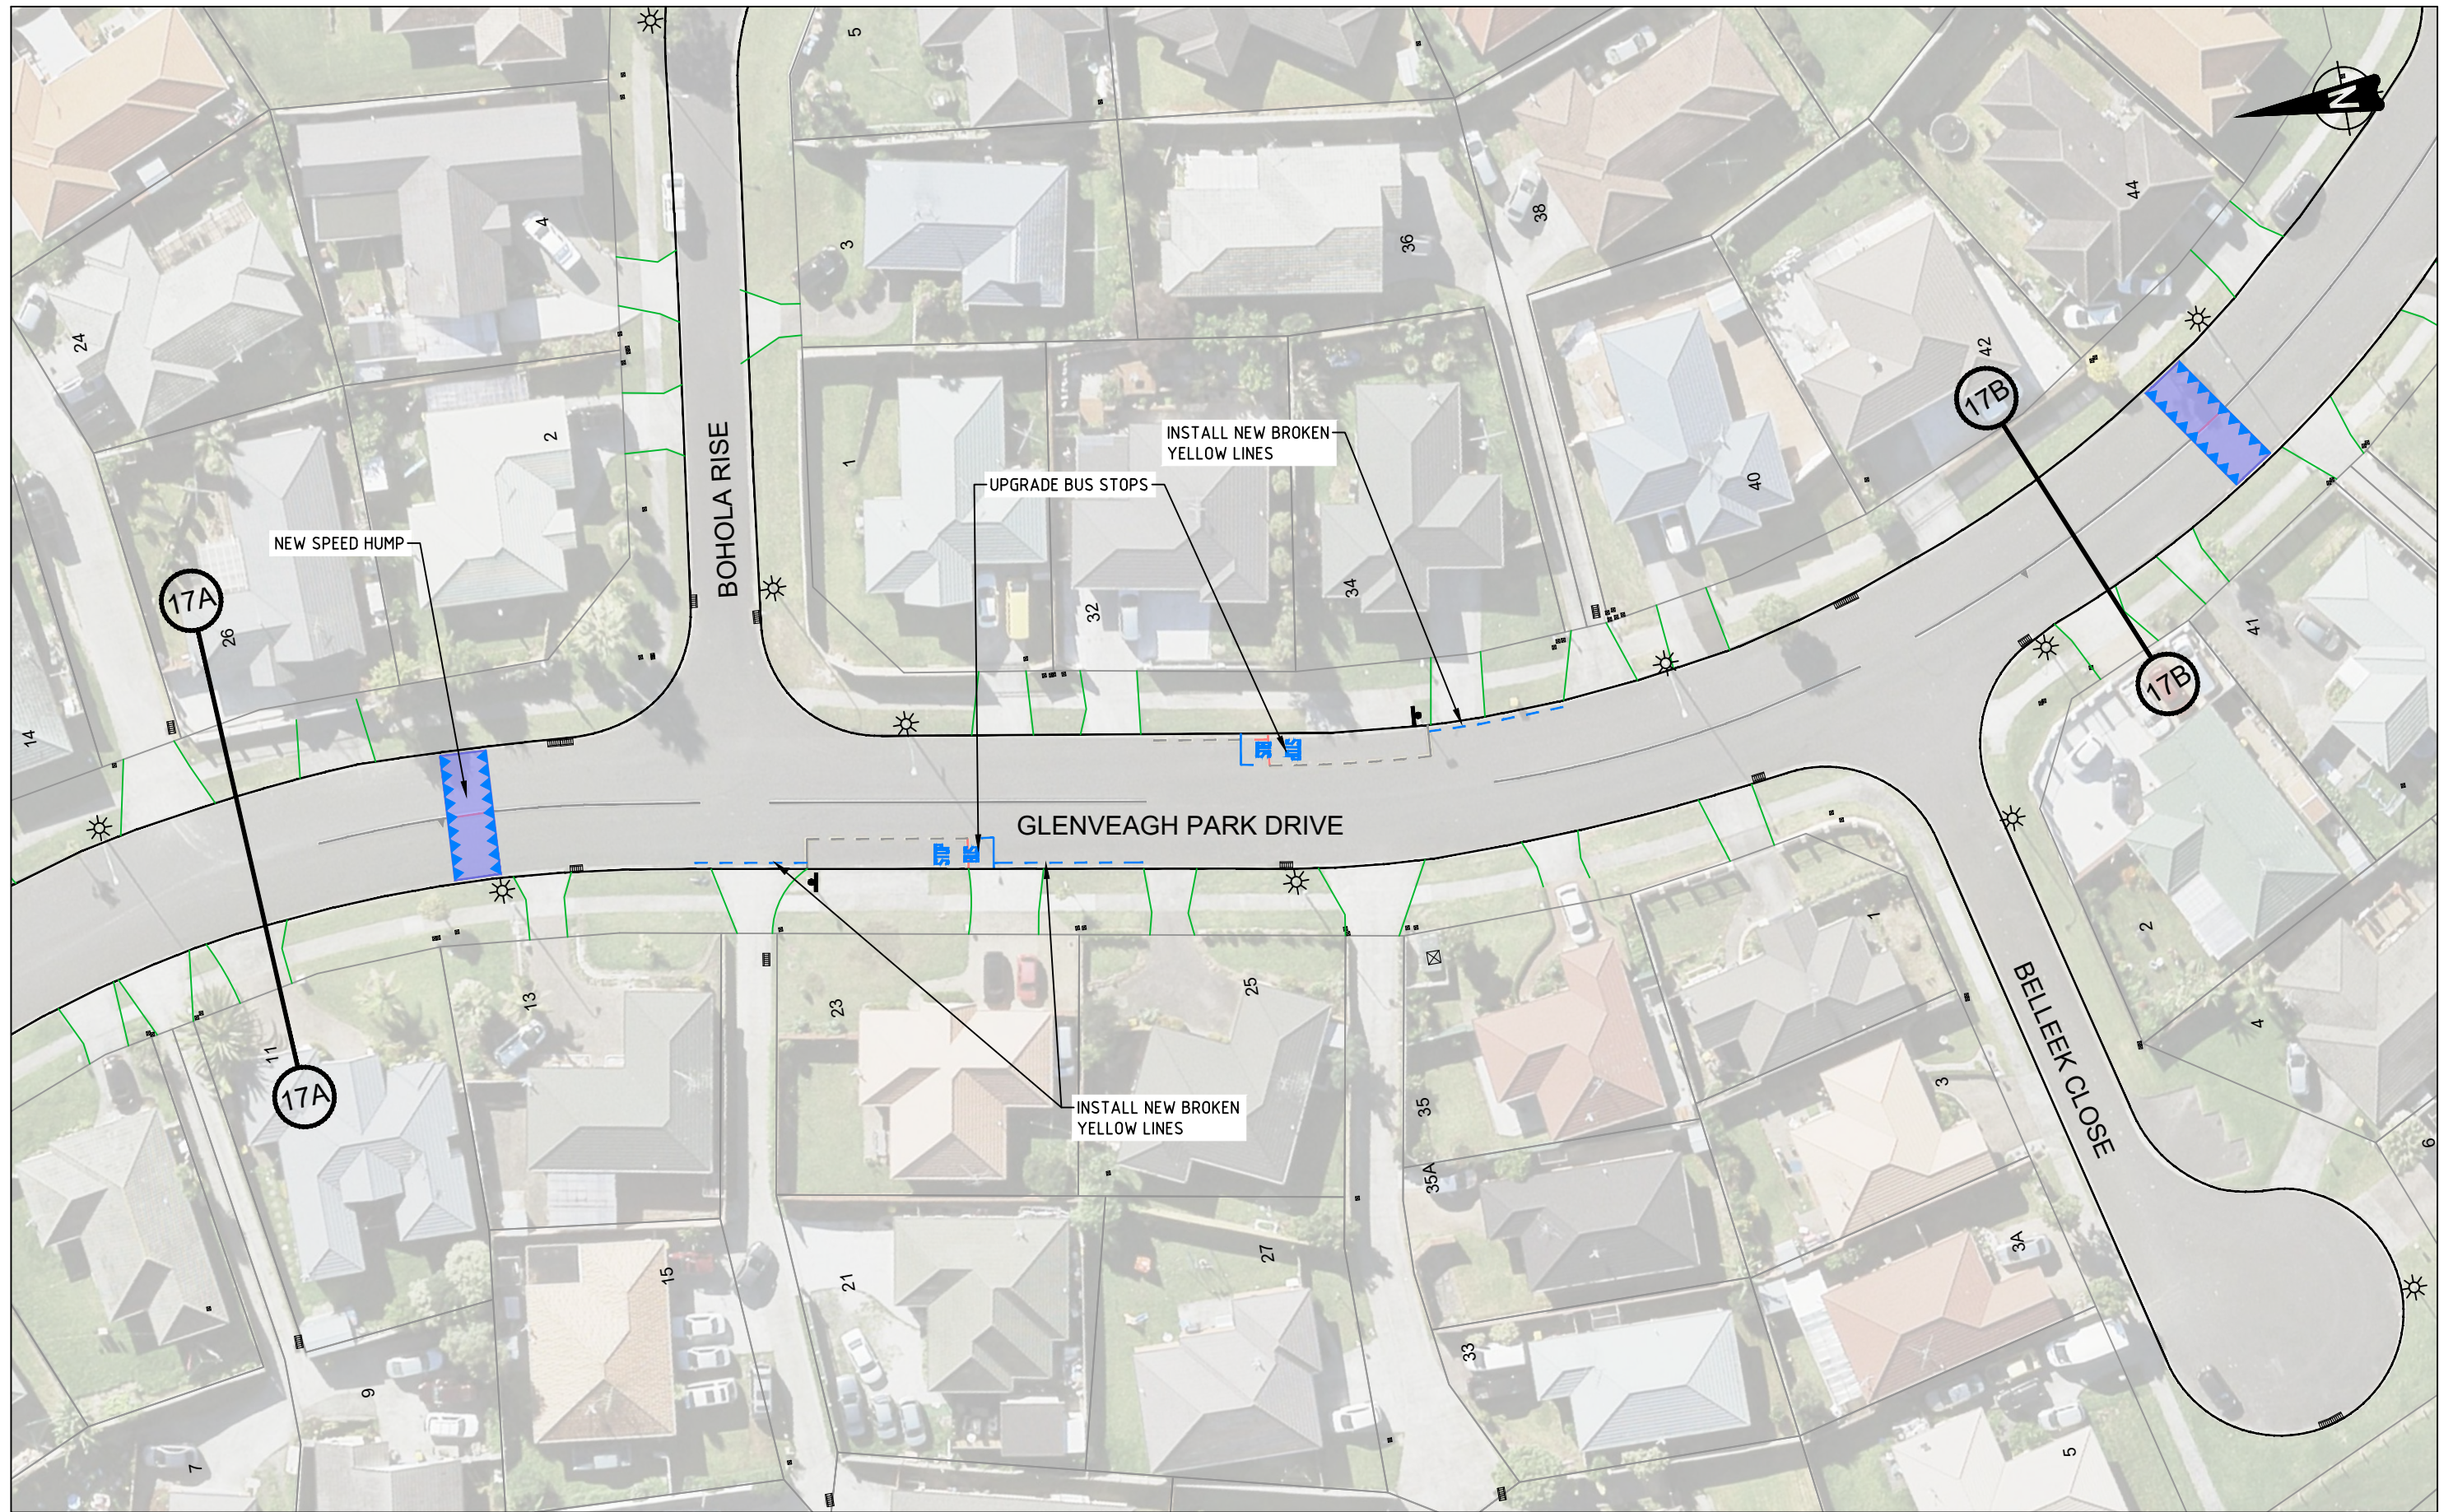

PRELIMINARY DESIGN

No	Revision	Note	Drawn	Checked	Approved	Date
A	FIRST ISSUE		SK	SC	SC	06/20

FOR:




An Auckland Council Organisation

BY:




TRAFFIC ENGINEERING SOLUTIONS LIMITED
 Traffic Engineering Solutions Limited
 PO Box 7237, Wellesley Street, Auckland 1036
 P: 0800 837 583, E: info@tes.net.nz



Drawn	S.KIM	Designed	S.CLEAVER
Drafting Check	S.CLEAVER	Design Check	S.CLEAVER
Approved			
Date	23/06/2020		
Scale	1:500 @ A3 SIZE		

Client **AUCKLAND TRANSPORT**
 Project **MANUREWA RSM - STAGE 2**
GLENVEAGH PARK DRIVE
CONCEPT PLAN

Original Size **A3** Project No: **T20038** Drawing No: **R1-1702** Rev: **A**

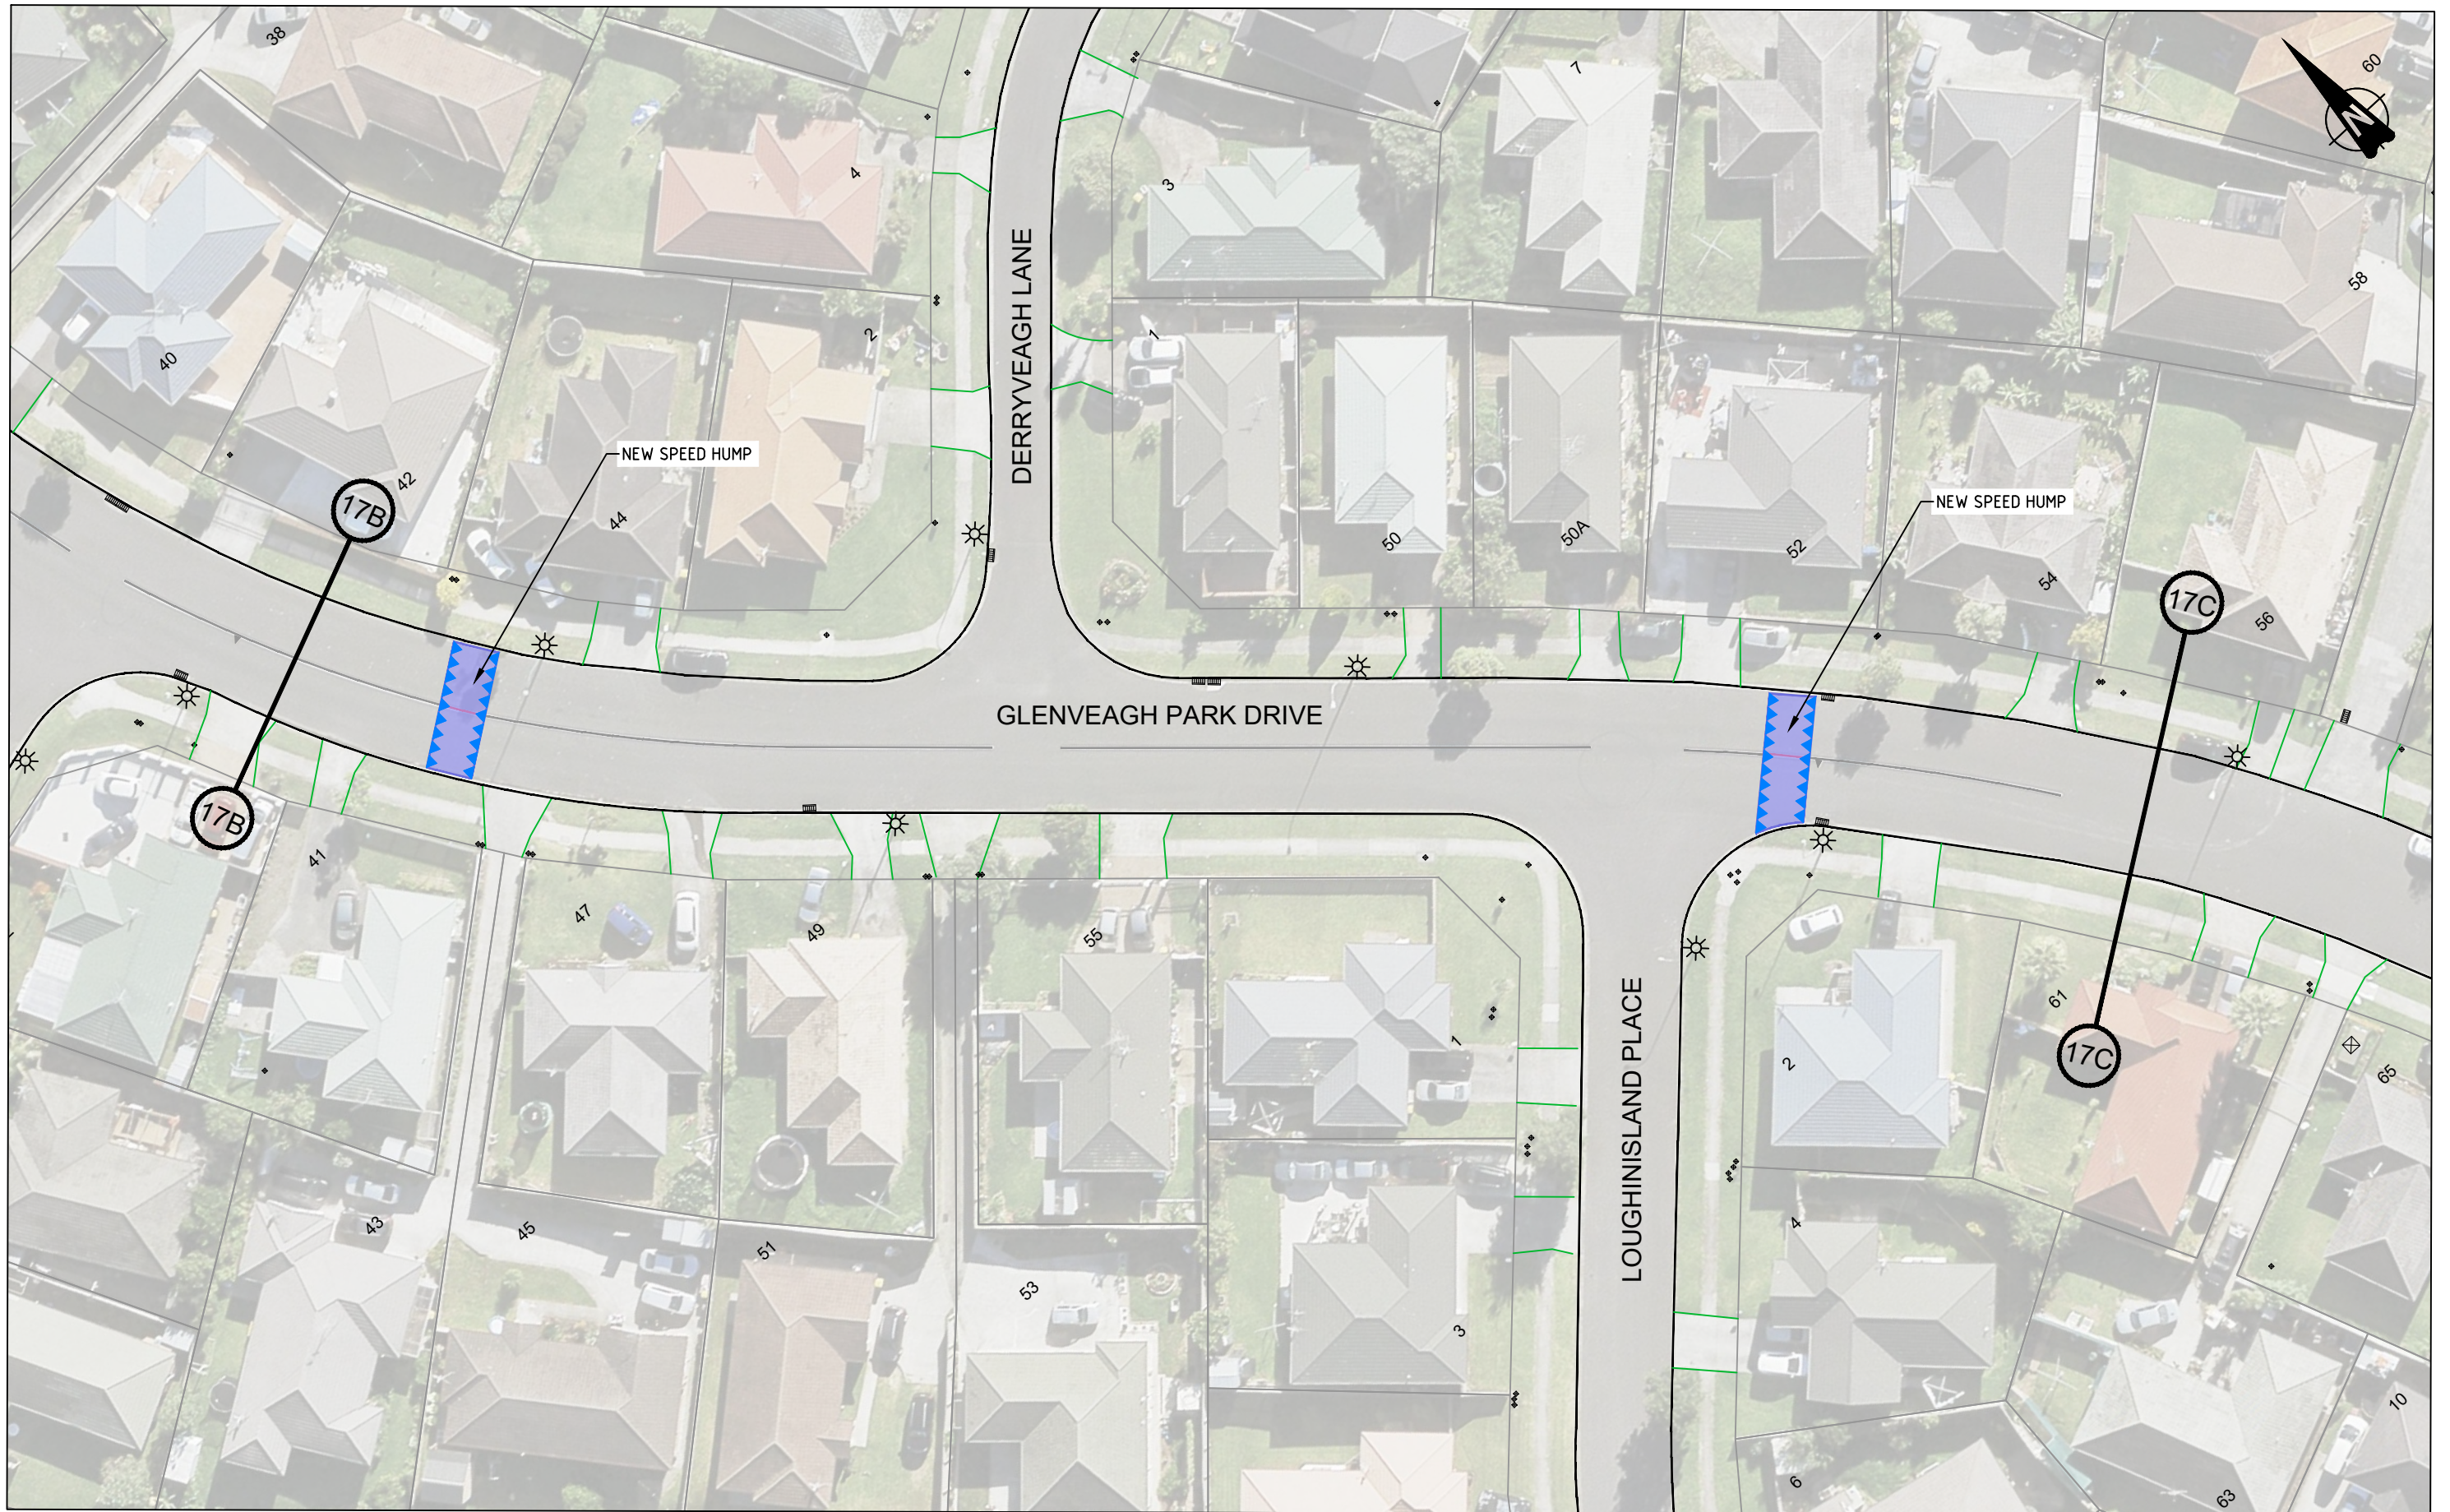

PRELIMINARY DESIGN

No	Revision	Note: * indicates signatures on original issue of drawing or last revision of drawing	Drawn	Checked	Approved	Date
A	FIRST ISSUE		SK	SC	SC	06/20



BY:


TRAFFIC ENGINEERING SOLUTIONS LIMITED
 Traffic Engineering Solutions Limited
 PO Box 7237, Wellesley Street, Auckland 1036
 P: 0800 837 583, E: info@tes.net.nz



Drawn	S.KIM	Designed	S.CLEAVER
Drafting Check	S.CLEAVER	Design Check	S.CLEAVER
Approved			
Date	23/06/2020		
Scale	1:500 @ A3 SIZE		

Client **AUCKLAND TRANSPORT**
 Project **MANUREWA RSM - STAGE 2**
GLENVEAGH PARK DRIVE
CONCEPT PLAN

Original Size **A3** Project No: **T20038** Drawing No: **R1-1703** Rev: **A**

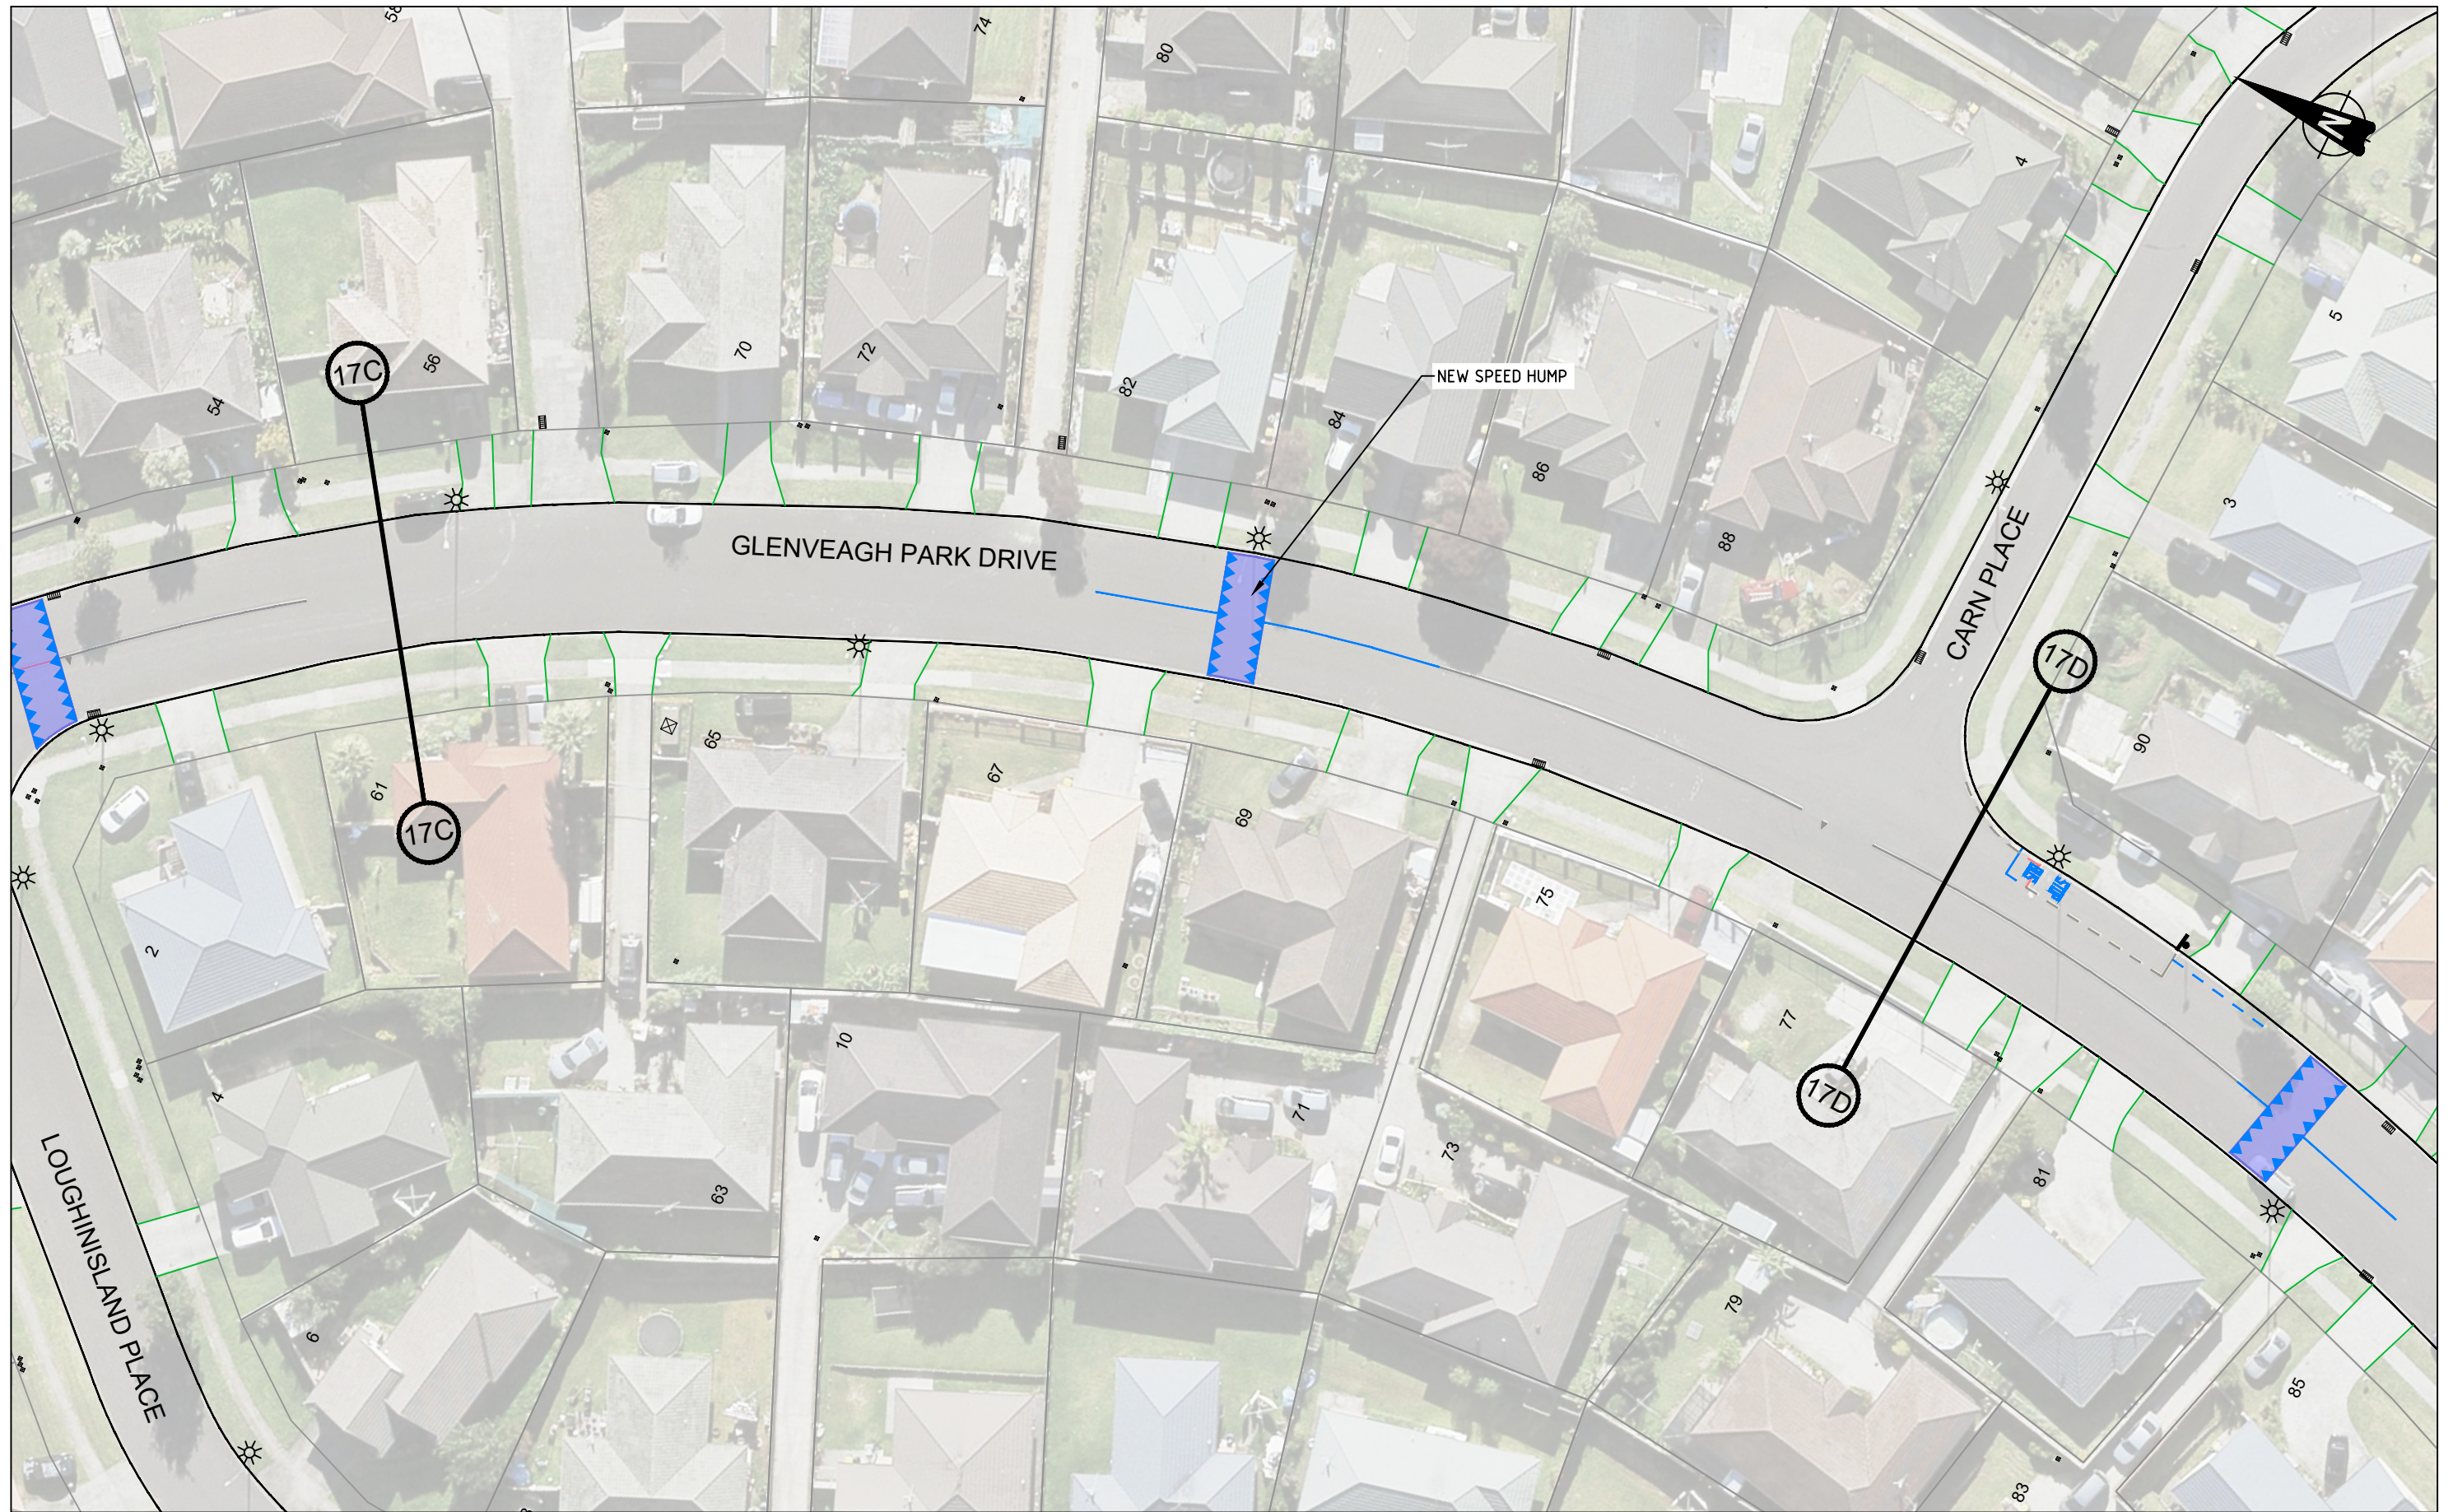

PRELIMINARY DESIGN

No	Revision	Note: * indicates signatures on original issue of drawing or last revision of drawing	Drawn	Checked	Approved	Date
A	FIRST ISSUE		SK	SC	SC	06/20



BY:


TRAFFIC ENGINEERING SOLUTIONS LIMITED
 Traffic Engineering Solutions Limited
 PO Box 7237, Wellesley Street, Auckland 1036
 P: 0800 837 583, E: info@tes.net.nz



Drawn	S.KIM	Designed	S.CLEAVER
Drafting Check	S.CLEAVER	Design Check	S.CLEAVER
Approved			
Date	23/06/2020		
Scale	1:500 @ A3 SIZE		

Client **AUCKLAND TRANSPORT**
 Project **MANUREWA RSM - STAGE 2**
GLENVEAGH PARK DRIVE
CONCEPT PLAN

Original Size **A3** Project No: **T20038** Drawing No: **R1-1704** Rev: **A**

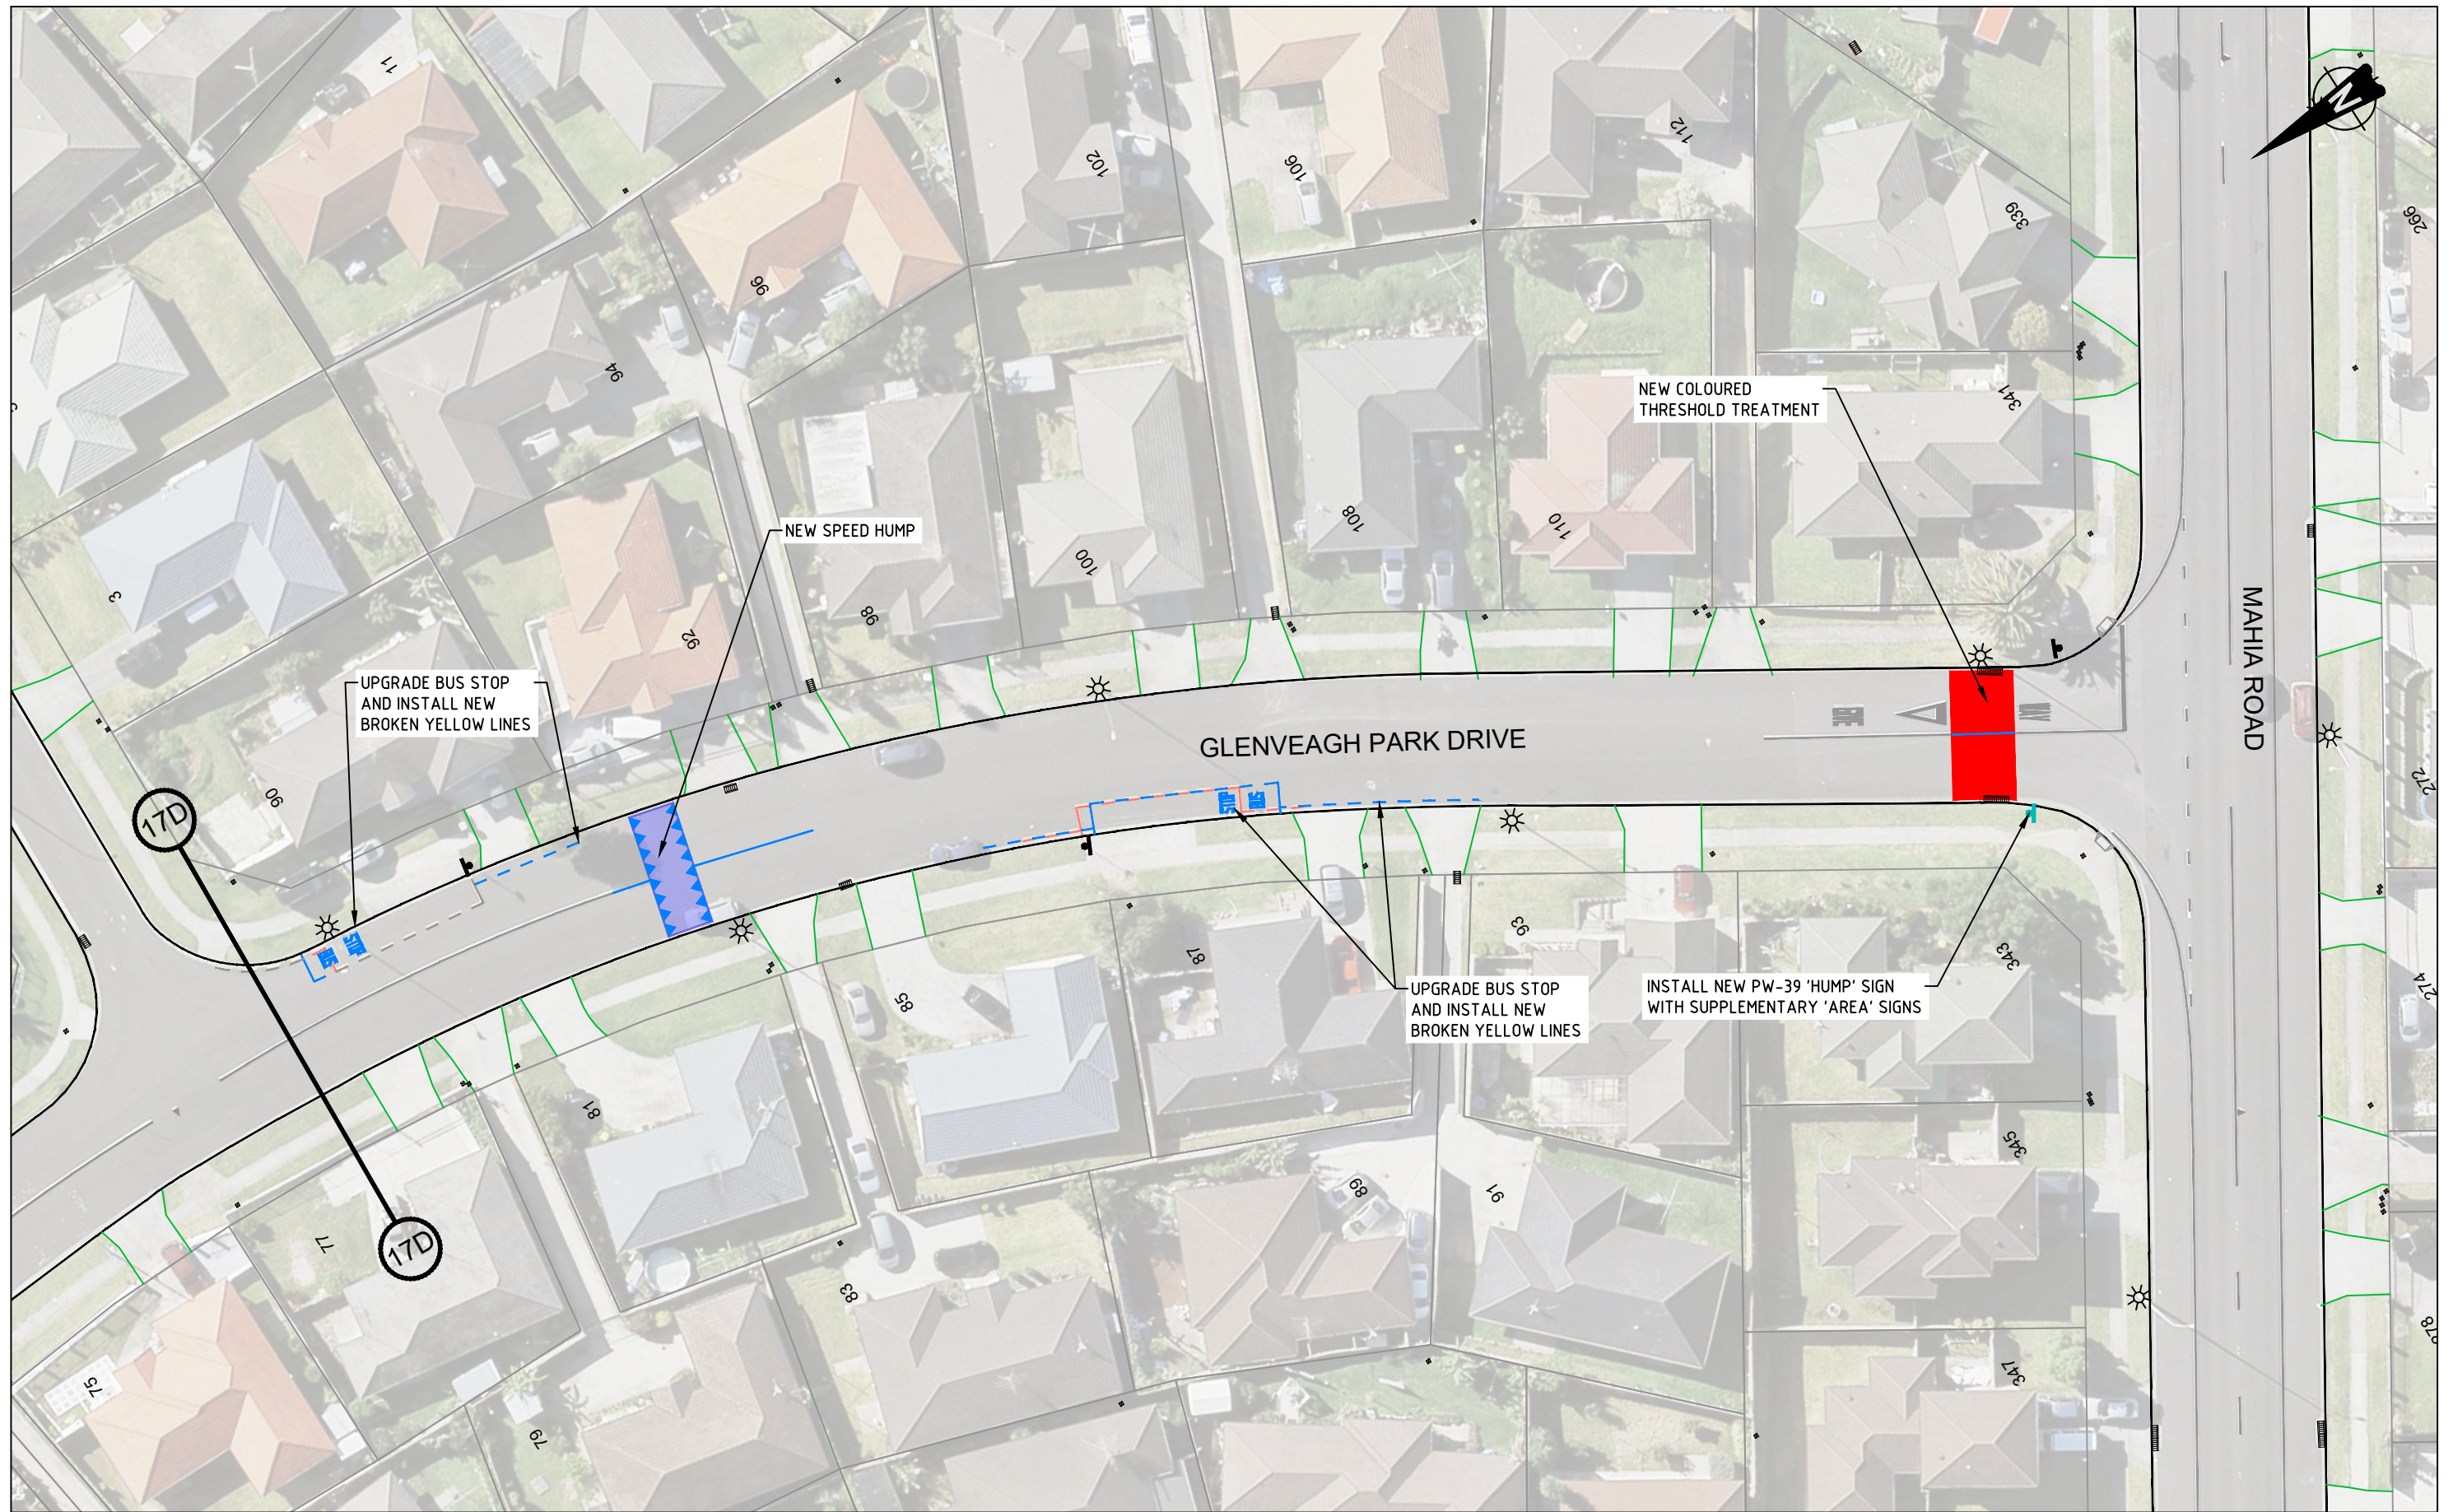

PRELIMINARY DESIGN

No	Revision	Note: * indicates signatures on original issue of drawing or last revision of drawing	Drawn	Checked	Approved	Date
A	FIRST ISSUE		SK	SC	SC	06/20

FOR:




An Auckland Council Organisation

BY:




TRAFFIC ENGINEERING SOLUTIONS LIMITED
 Traffic Engineering Solutions Limited
 PO Box 7237, Wellesley Street, Auckland 1036
 P: 0800 837 583, E: info@tes.net.nz



Drawn	S.KIM	Designed	S.CLEAVER
Drafting Check	S.CLEAVER	Design Check	S.CLEAVER
Approved			
Date	23/06/2020		
Scale	1:500 @ A3 SIZE		

Client **AUCKLAND TRANSPORT**
 Project **MANUREWA RSM - STAGE 2**
GLENVEAGH PARK DRIVE
CONCEPT PLAN

Original Size **A3** Project No: **T20038** Drawing No: **R1-1705** Rev: **A**

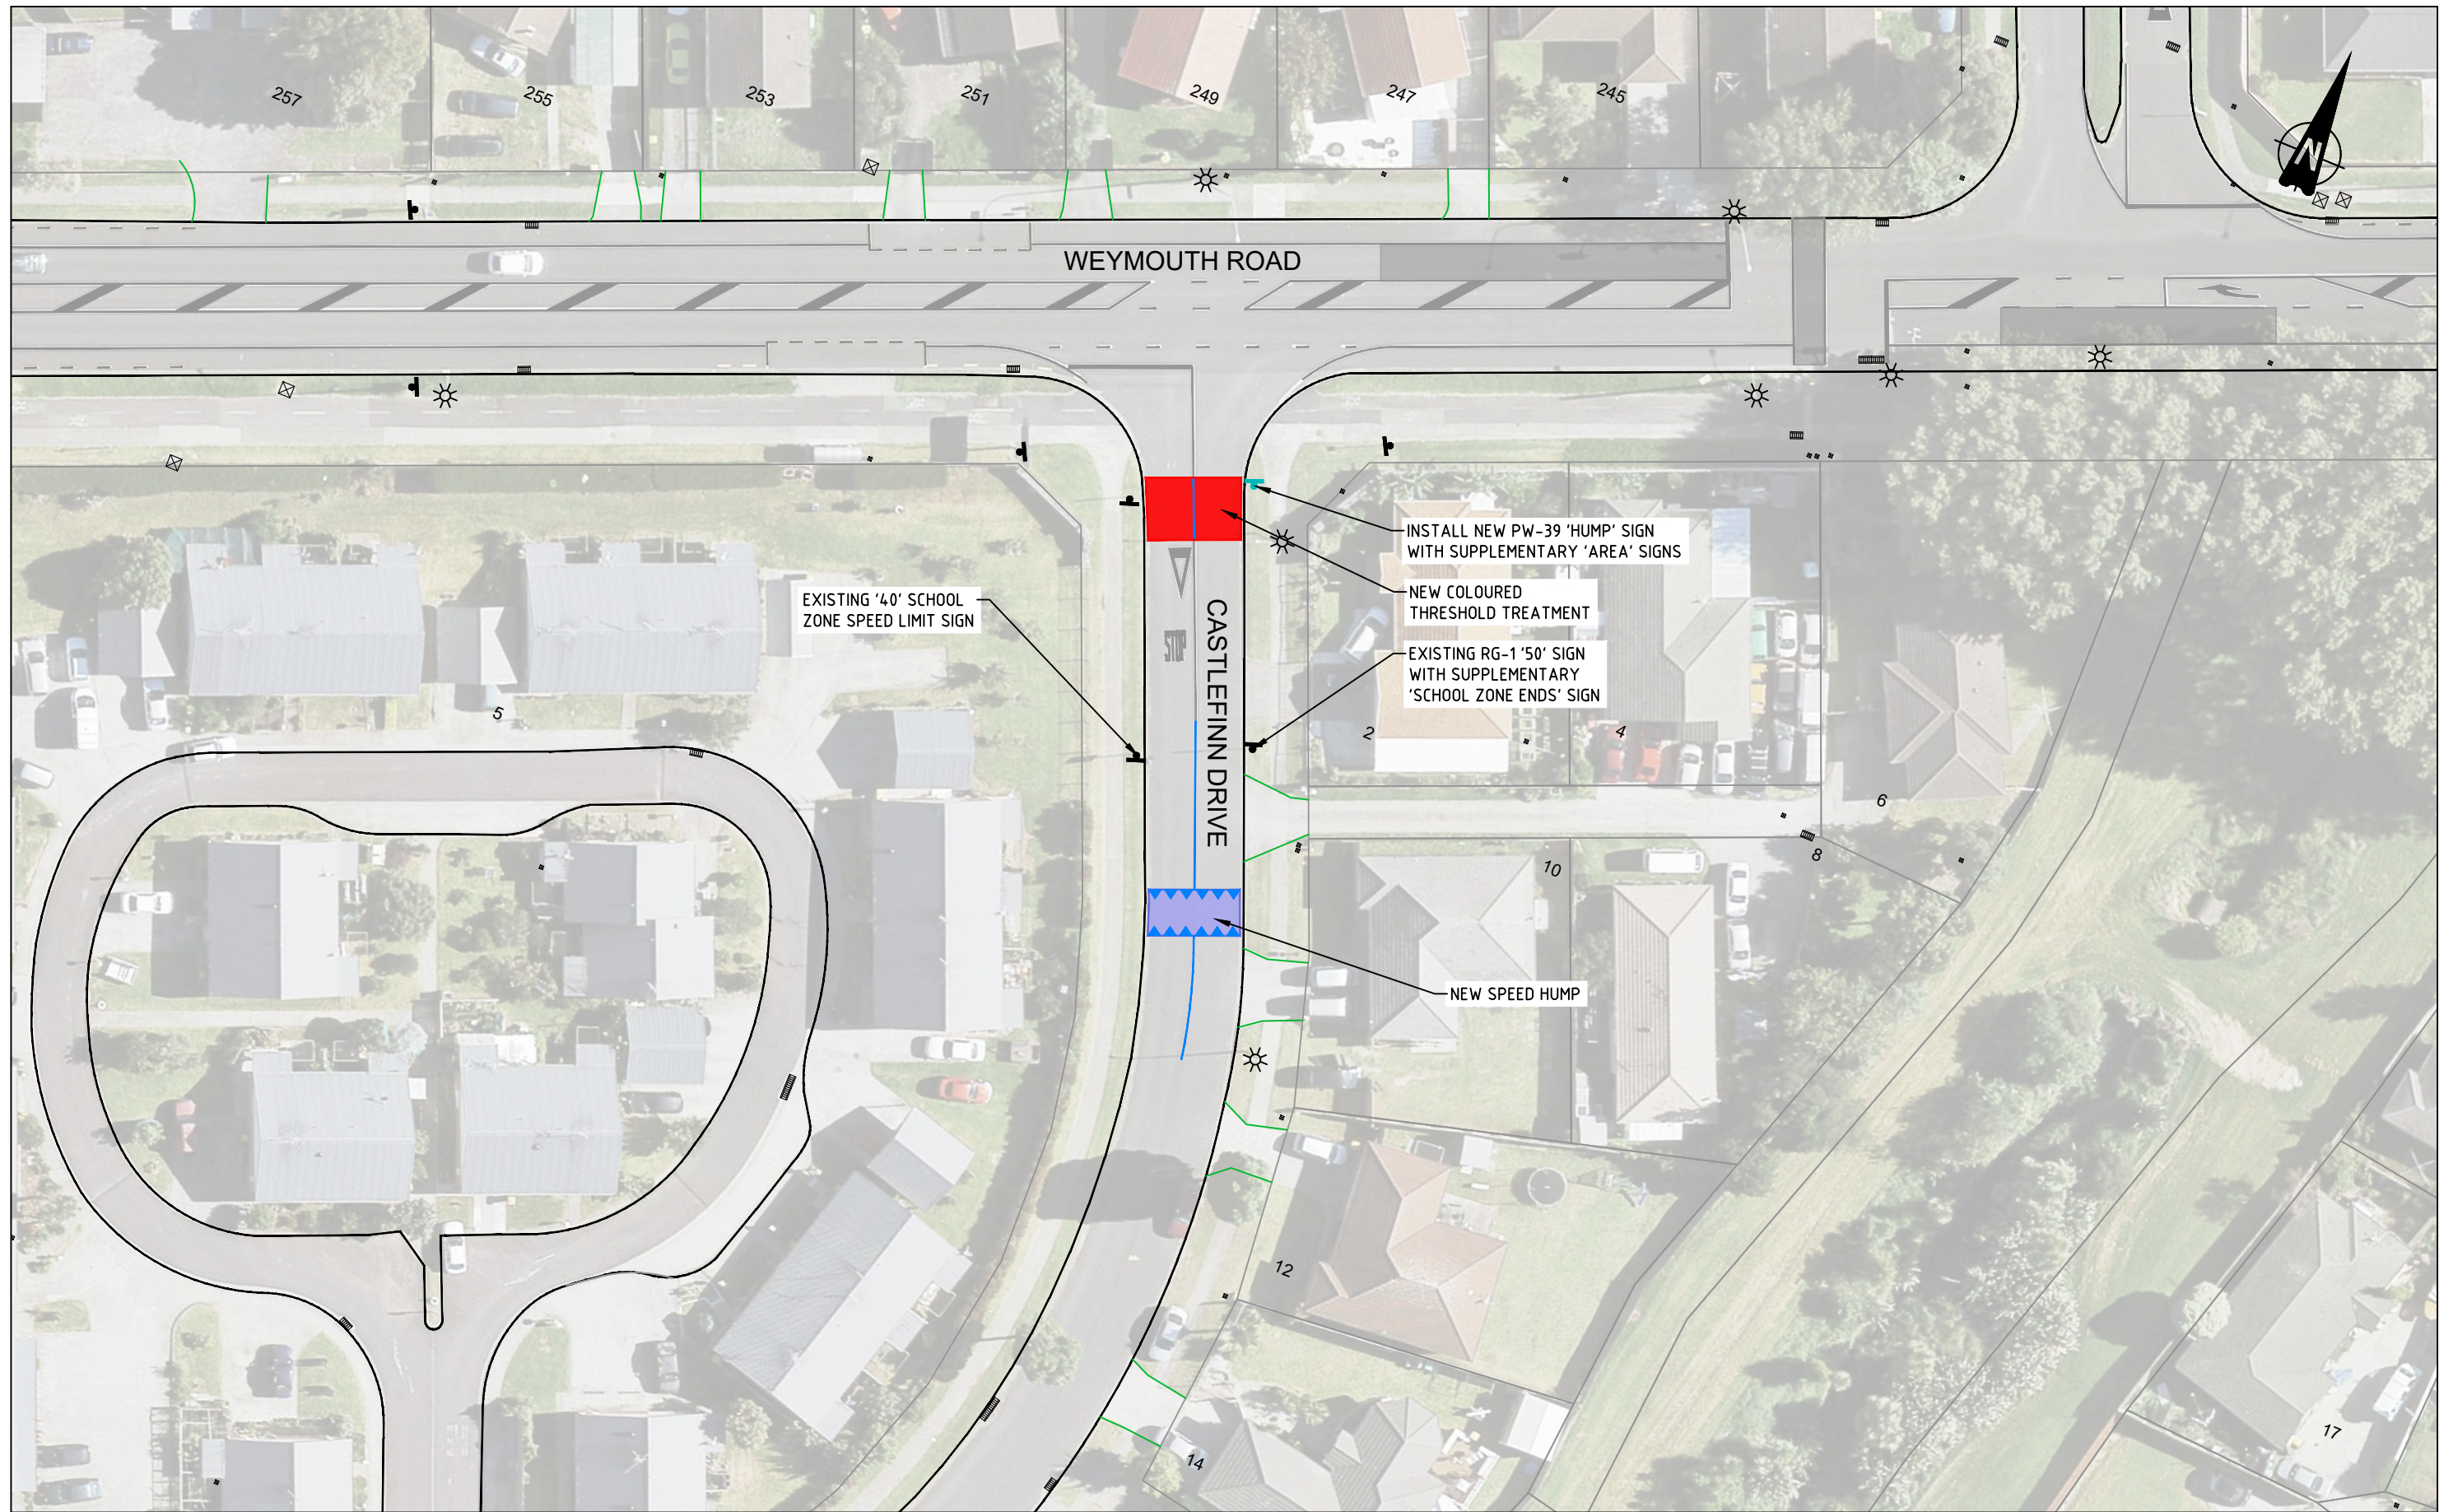

PRELIMINARY DESIGN

No	Revision	Note	Drawn	Checked	Approved	Date
A	FIRST ISSUE		SK	SC	SC	06/20



BY:


TRAFFIC ENGINEERING SOLUTIONS LIMITED
 Traffic Engineering Solutions Limited
 PO Box 7237, Wellesley Street, Auckland 1036
 P: 0800 837 583, E: info@tes.net.nz



Drawn	S.KIM	Designed	S.CLEAVER
Drafting Check	S.CLEAVER	Design Check	S.CLEAVER
Approved			
Date	23/06/2020		
Scale	1:500 @ A3 SIZE		

Client **AUCKLAND TRANSPORT**
 Project **MANUREWA RSM - STAGE 2**
CASTLEFINN DRIVE
CONCEPT PLAN

Original Size **A3** Project No: **T20038** Drawing No: **R1-1801** Rev: **A**

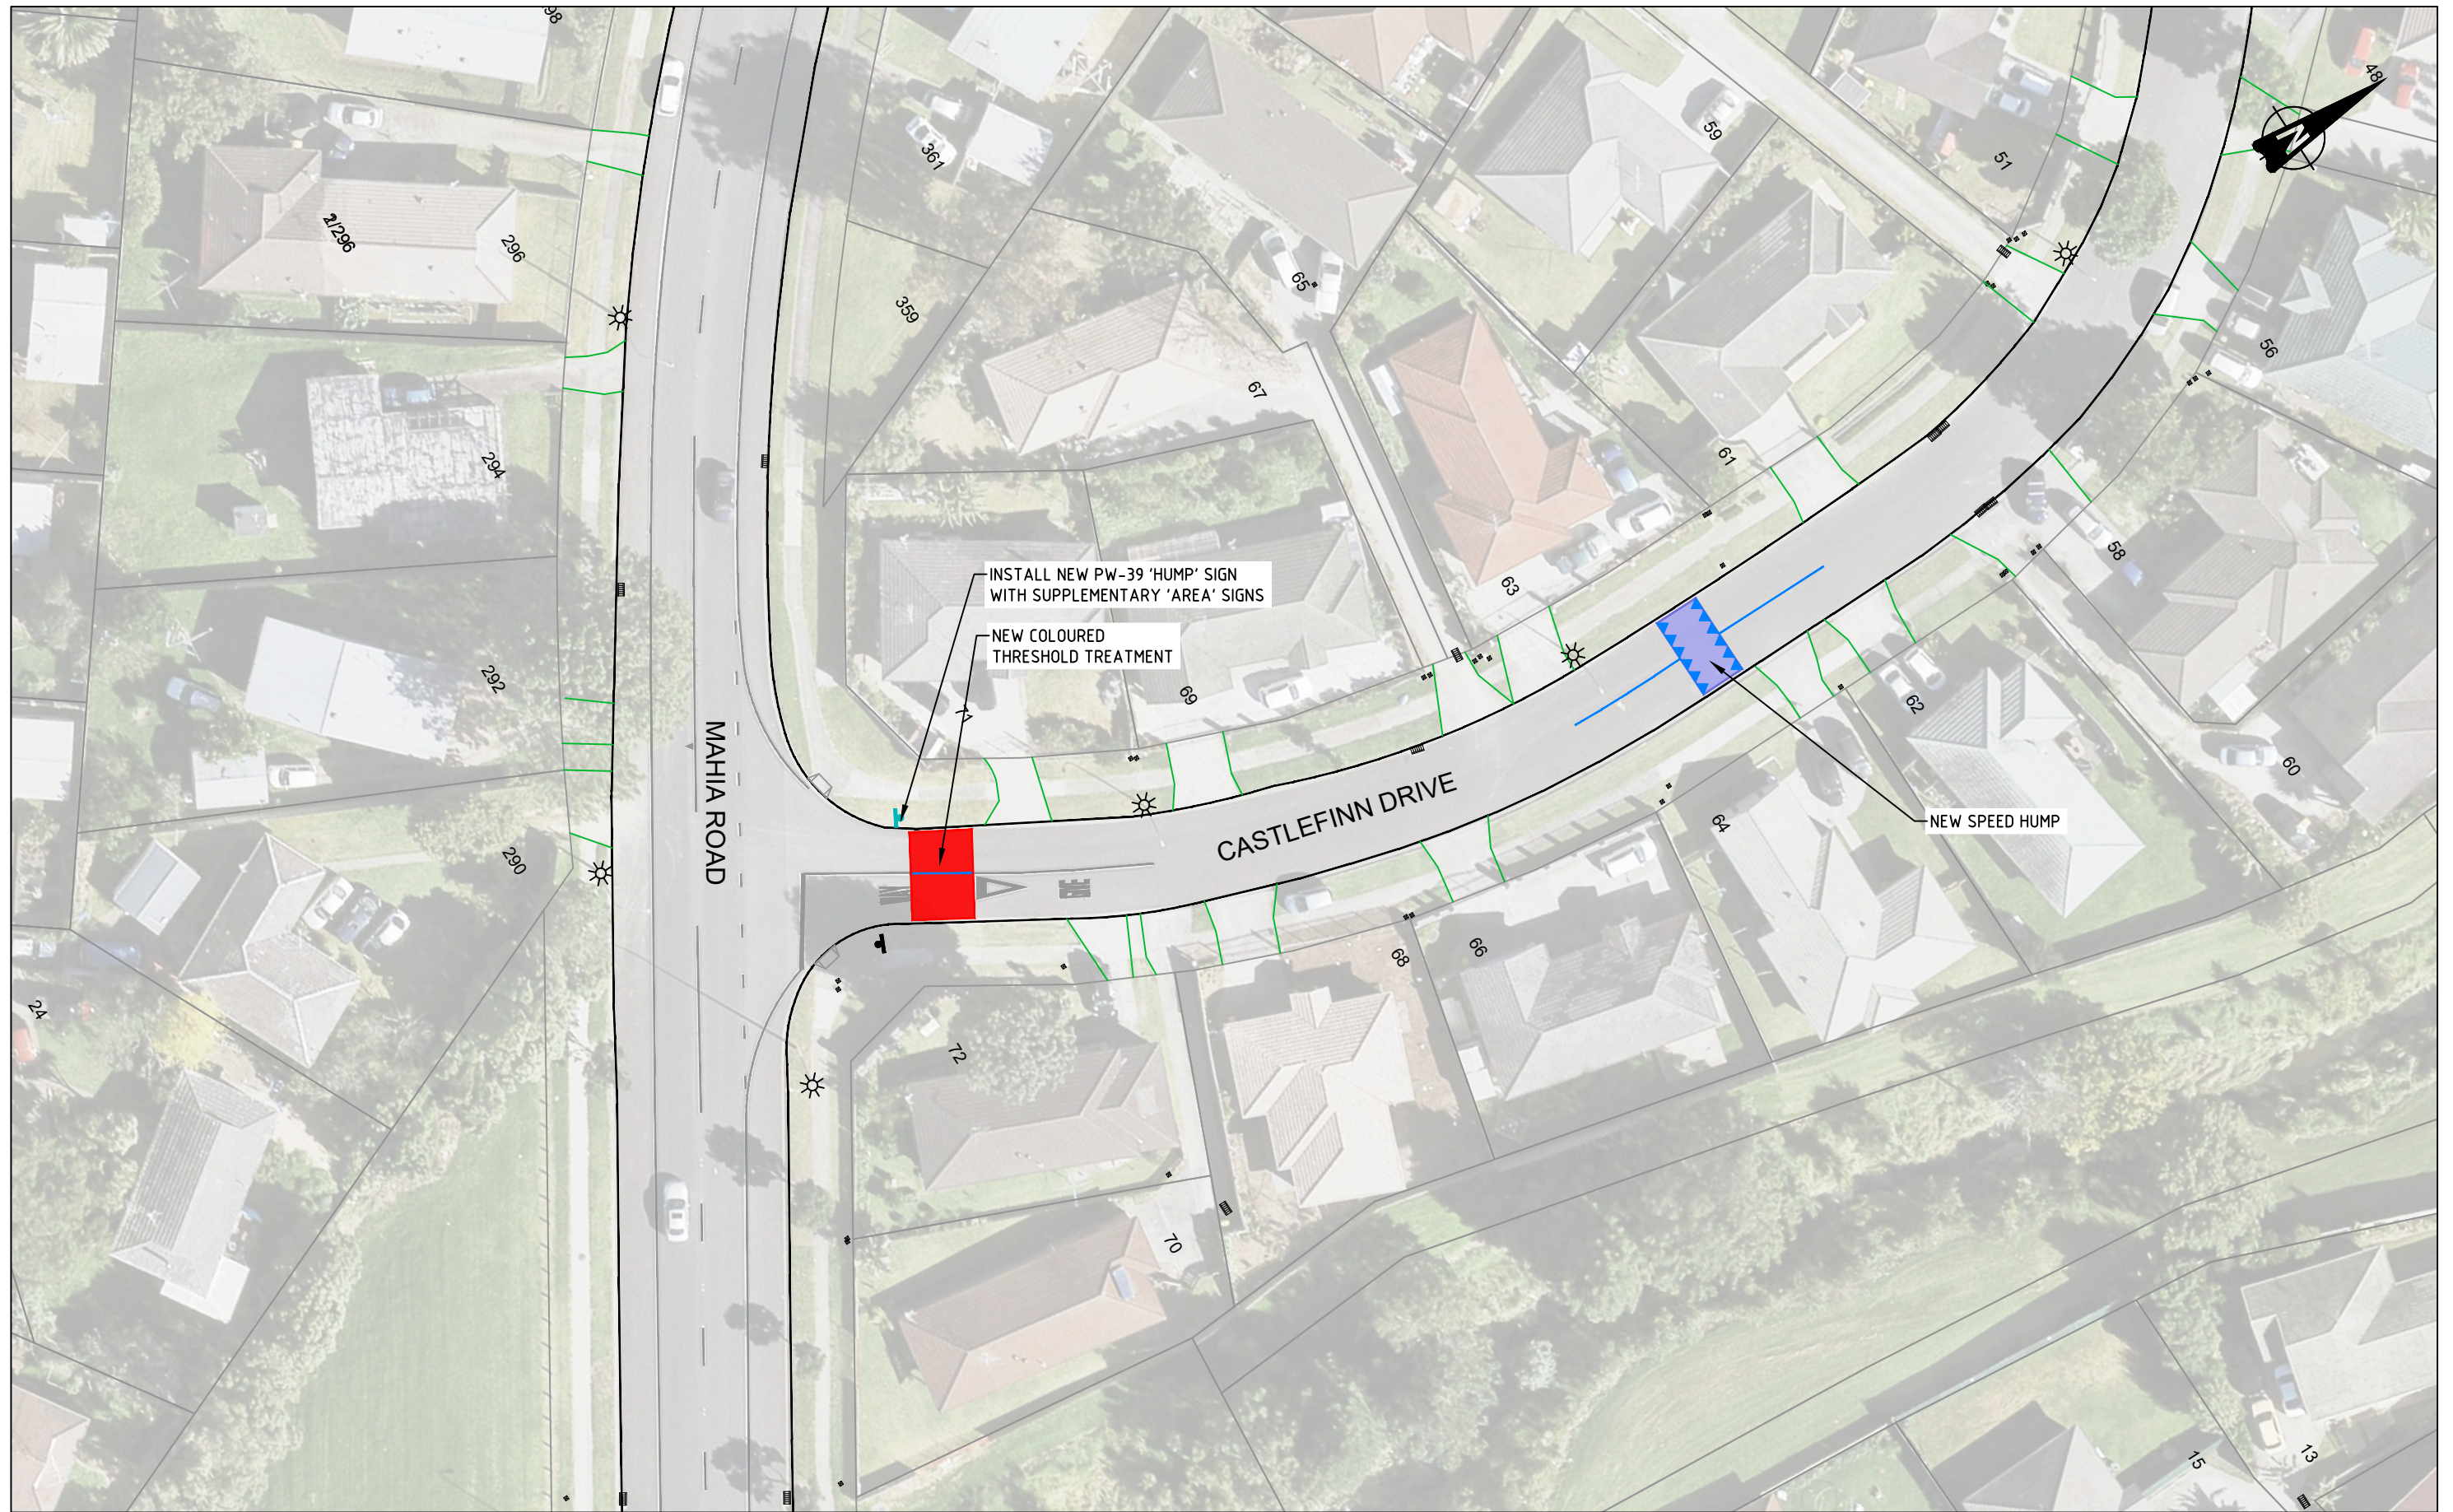

PRELIMINARY DESIGN

No	Revision	Note	Drawn	Checked	Approved	Date
A	FIRST ISSUE		SK	SC	SC	06/20



BY:

TRAFFIC ENGINEERING SOLUTIONS LIMITED
 Traffic Engineering Solutions Limited
 PO Box 7237, Wellesley Street, Auckland 1036
 P: 0800 837 583, E: info@tes.net.nz



Drawn	S.KIM	Designed	S.CLEAVER
Drafting Check	S.CLEAVER	Design Check	S.CLEAVER
Approved			
Date	23/06/2020		
Scale	1:500 @ A3 SIZE		

Client **AUCKLAND TRANSPORT**
 Project **MANUREWA RSM - STAGE 2**
CASTLEFINN DRIVE
CONCEPT PLAN
 Original Size **A3** Project No: **T20038** Drawing No: **R1-1802** Rev: **A**



PRELIMINARY DESIGN

No	Revision	Note: * indicates signatures on original issue of drawing or last revision of drawing	Drawn	Checked	Approved	Date
A	FIRST ISSUE		SK	SC	SC	06/20

FOR:




An Auckland Council Organisation

BY:



TRAFFIC ENGINEERING SOLUTIONS LIMITED
 Traffic Engineering Solutions Limited
 PO Box 7237, Wellesley Street, Auckland 1036
 P: 0800 837 583, E: info@tes.net.nz



Drawn	S.KIM	Designed	S.CLEAVER
Drafting Check	S.CLEAVER	Design Check	S.CLEAVER
Approved			
Date	23/06/2020		
Scale	1:500 @ A3 SIZE		

Client **AUCKLAND TRANSPORT**
 Project **MANUREWA RSM - STAGE 2**
WOODSIDE ROAD
CONCEPT PLAN

Original Size **A3** Project No: **T20038** Drawing No: **R1-1901** Rev: **A**



PRELIMINARY DESIGN

No	Revision	Note: * indicates signatures on original issue of drawing or last revision of drawing	Drawn	Checked	Approved	Date
A	FIRST ISSUE		SK	SC	SC	06/20

FOR:




An Auckland Council Organisation

BY:



TRAFFIC ENGINEERING SOLUTIONS LIMITED
 Traffic Engineering Solutions Limited
 PO Box 7237, Wellesley Street, Auckland 1036
 P: 0800 837 583, E: info@tes.net.nz



Drawn	S.KIM	Designed	S.CLEAVER
Drafting Check	S.CLEAVER	Design Check	S.CLEAVER
Approved			
Date	23/06/2020		
Scale	1:500 @ A3 SIZE		

Client **AUCKLAND TRANSPORT**
 Project **MANUREWA RSM - STAGE 2**
KEVALE PLACE
CONCEPT PLAN

Original Size **A3** Project No: **T20038** Drawing No: **R1-1902** Rev: **A**



PRELIMINARY DESIGN

No	Revision	Note: * indicates signatures on original issue of drawing or last revision of drawing	Drawn	Checked	Approved	Date
A	FIRST ISSUE		SK	SC	SC	06/20

FOR:




An Auckland Council Organisation

BY:




TRAFFIC ENGINEERING SOLUTIONS LIMITED
 Traffic Engineering Solutions Limited
 PO Box 7237, Wellesley Street, Auckland 1036
 P: 0800 837 583, E: info@tes.net.nz



Drawn	S.KIM	Designed	S.CLEAVER
Drafting Check	S.CLEAVER	Design Check	S.CLEAVER
Approved			
Date	23/06/2020		
Scale	1:500 @ A3 SIZE		

Client **AUCKLAND TRANSPORT**
 Project **MANUREWA RSM - STAGE 2**
NELD ROAD/BEAUMONTS WAY EXTENSION
CONCEPT PLAN

Original Size **A3** Project No: **T20038** Drawing No: **R1-1903** Rev: **A**

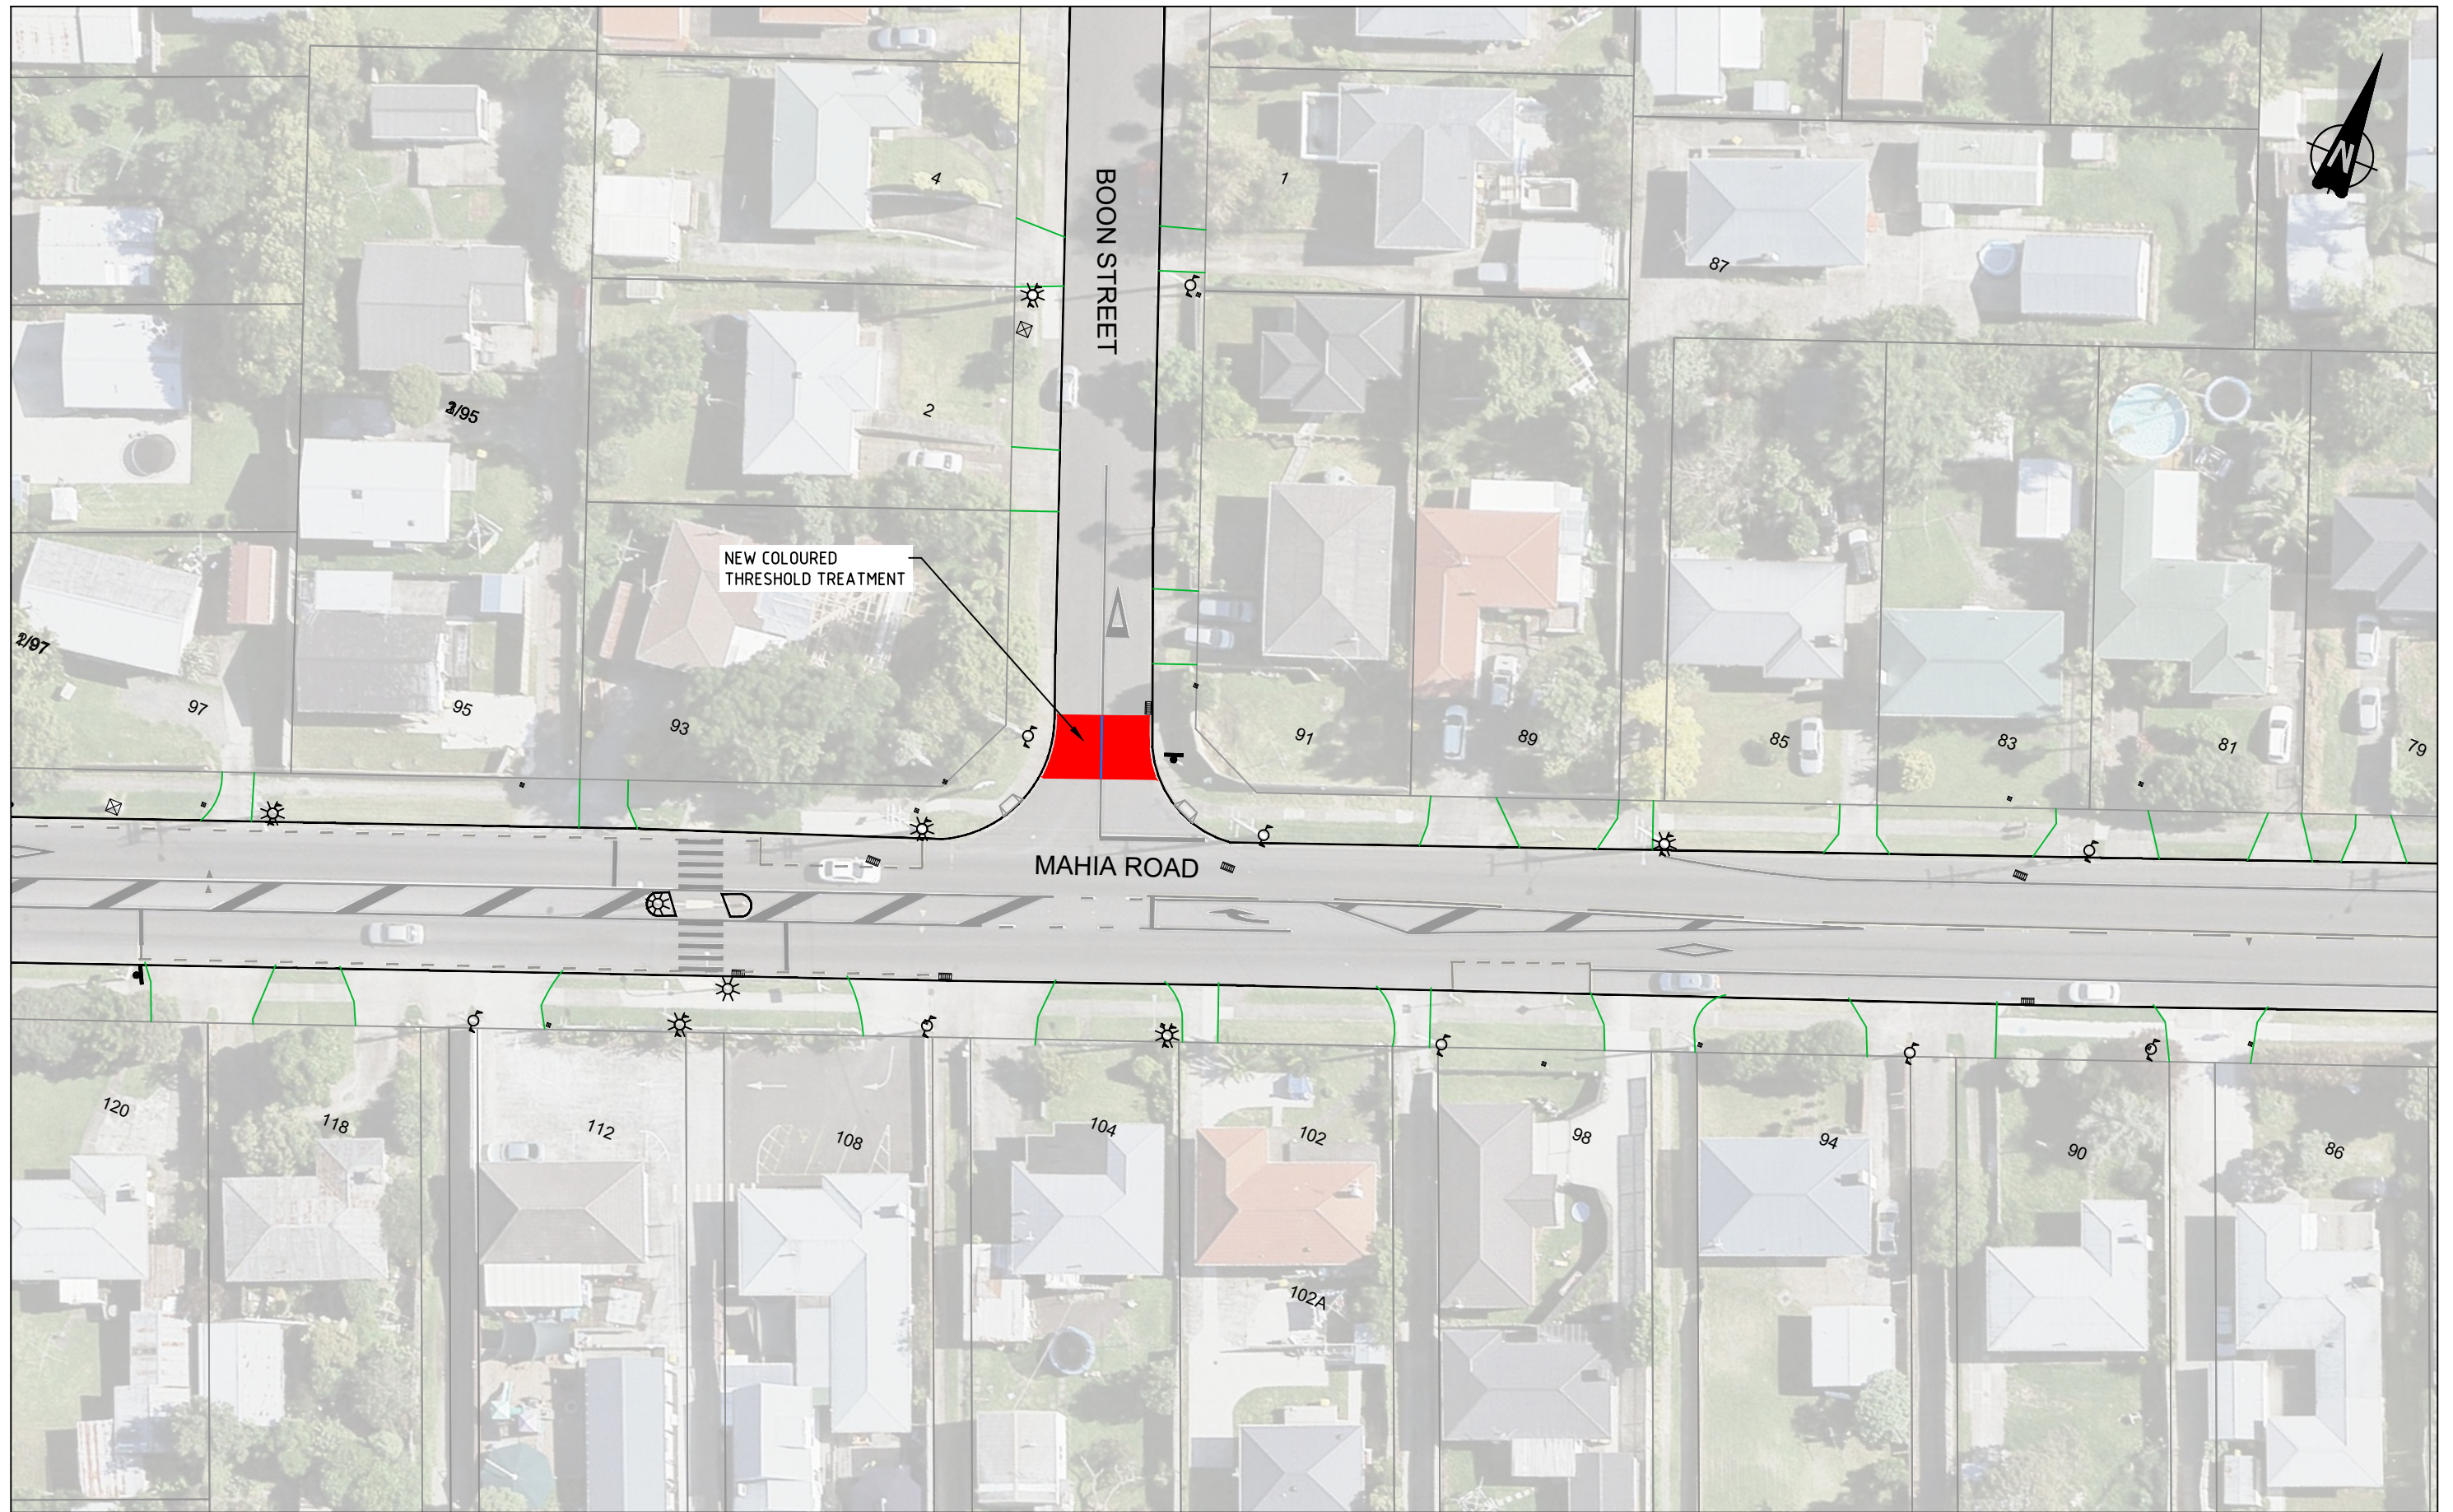

PRELIMINARY DESIGN

No	Revision	Note: * indicates signatures on original issue of drawing or last revision of drawing	Drawn	Checked	Approved	Date
A	FIRST ISSUE		SK	SC	SC	06/20

FOR:




An Auckland Council Organisation

BY:



TRAFFIC ENGINEERING SOLUTIONS LIMITED
 Traffic Engineering Solutions Limited
 PO Box 7237, Wellesley Street, Auckland 1036
 P: 0800 837 583, E: info@tes.net.nz



Drawn	S.KIM	Designed	S.CLEAVER
Drafting Check	S.CLEAVER	Design Check	S.CLEAVER
Approved			
Date	23/06/2020		
Scale	1:500 @ A3 SIZE		

Client **AUCKLAND TRANSPORT**
 Project **MANUREWA RSM - STAGE 2**
BOON STREET
CONCEPT PLAN

Original Size **A3** Project No: **T20038** Drawing No: **R1-1904** Rev: **A**



PRELIMINARY DESIGN

No	Revision	Note: * indicates signatures on original issue of drawing or last revision of drawing	Drawn	Checked	Approved	Date
A	FIRST ISSUE		SK	SC	SC	06/20

FOR:




An Auckland Council Organisation

BY:



TRAFFIC ENGINEERING SOLUTIONS LIMITED
 Traffic Engineering Solutions Limited
 PO Box 7237, Wellesley Street, Auckland 1036
 P: 0800 837 583, E: info@tes.net.nz



Drawn	S.KIM	Designed	S.CLEAVER
Drafting Check	S.CLEAVER	Design Check	S.CLEAVER
Approved			
Date	23/06/2020		
Scale	1:500 @ A3 SIZE		

Client **AUCKLAND TRANSPORT**
 Project **MANUREWA RSM - STAGE 2**
SOUTHVIEW PLACE
CONCEPT PLAN

Original Size **A3** Project No: **T20038** Drawing No: **R1-1905** Rev: **A**