



ORIGINAL SIZE A1
200mm
150
100
90
80
70
60
50
40
30
20
10
0



- LEGEND**
- EXISTING KERBLINE / ROADMARKING
 - REINSTATED WHITE ROADMARKING
 - NEW/REINSTATED YELLOW ROADMARKING
 - NEW HIGH FRICTION SURFACING OR SIMILAR
 - REINSTATED RED RAISED REFLECTIVE PAVEMENT MARKERS
 - NEW/ RELOCATED SIGN
 - NEW VEHICLE ACCESS OVERLAY AND SEALING
 - BERM REINSTATEMENT

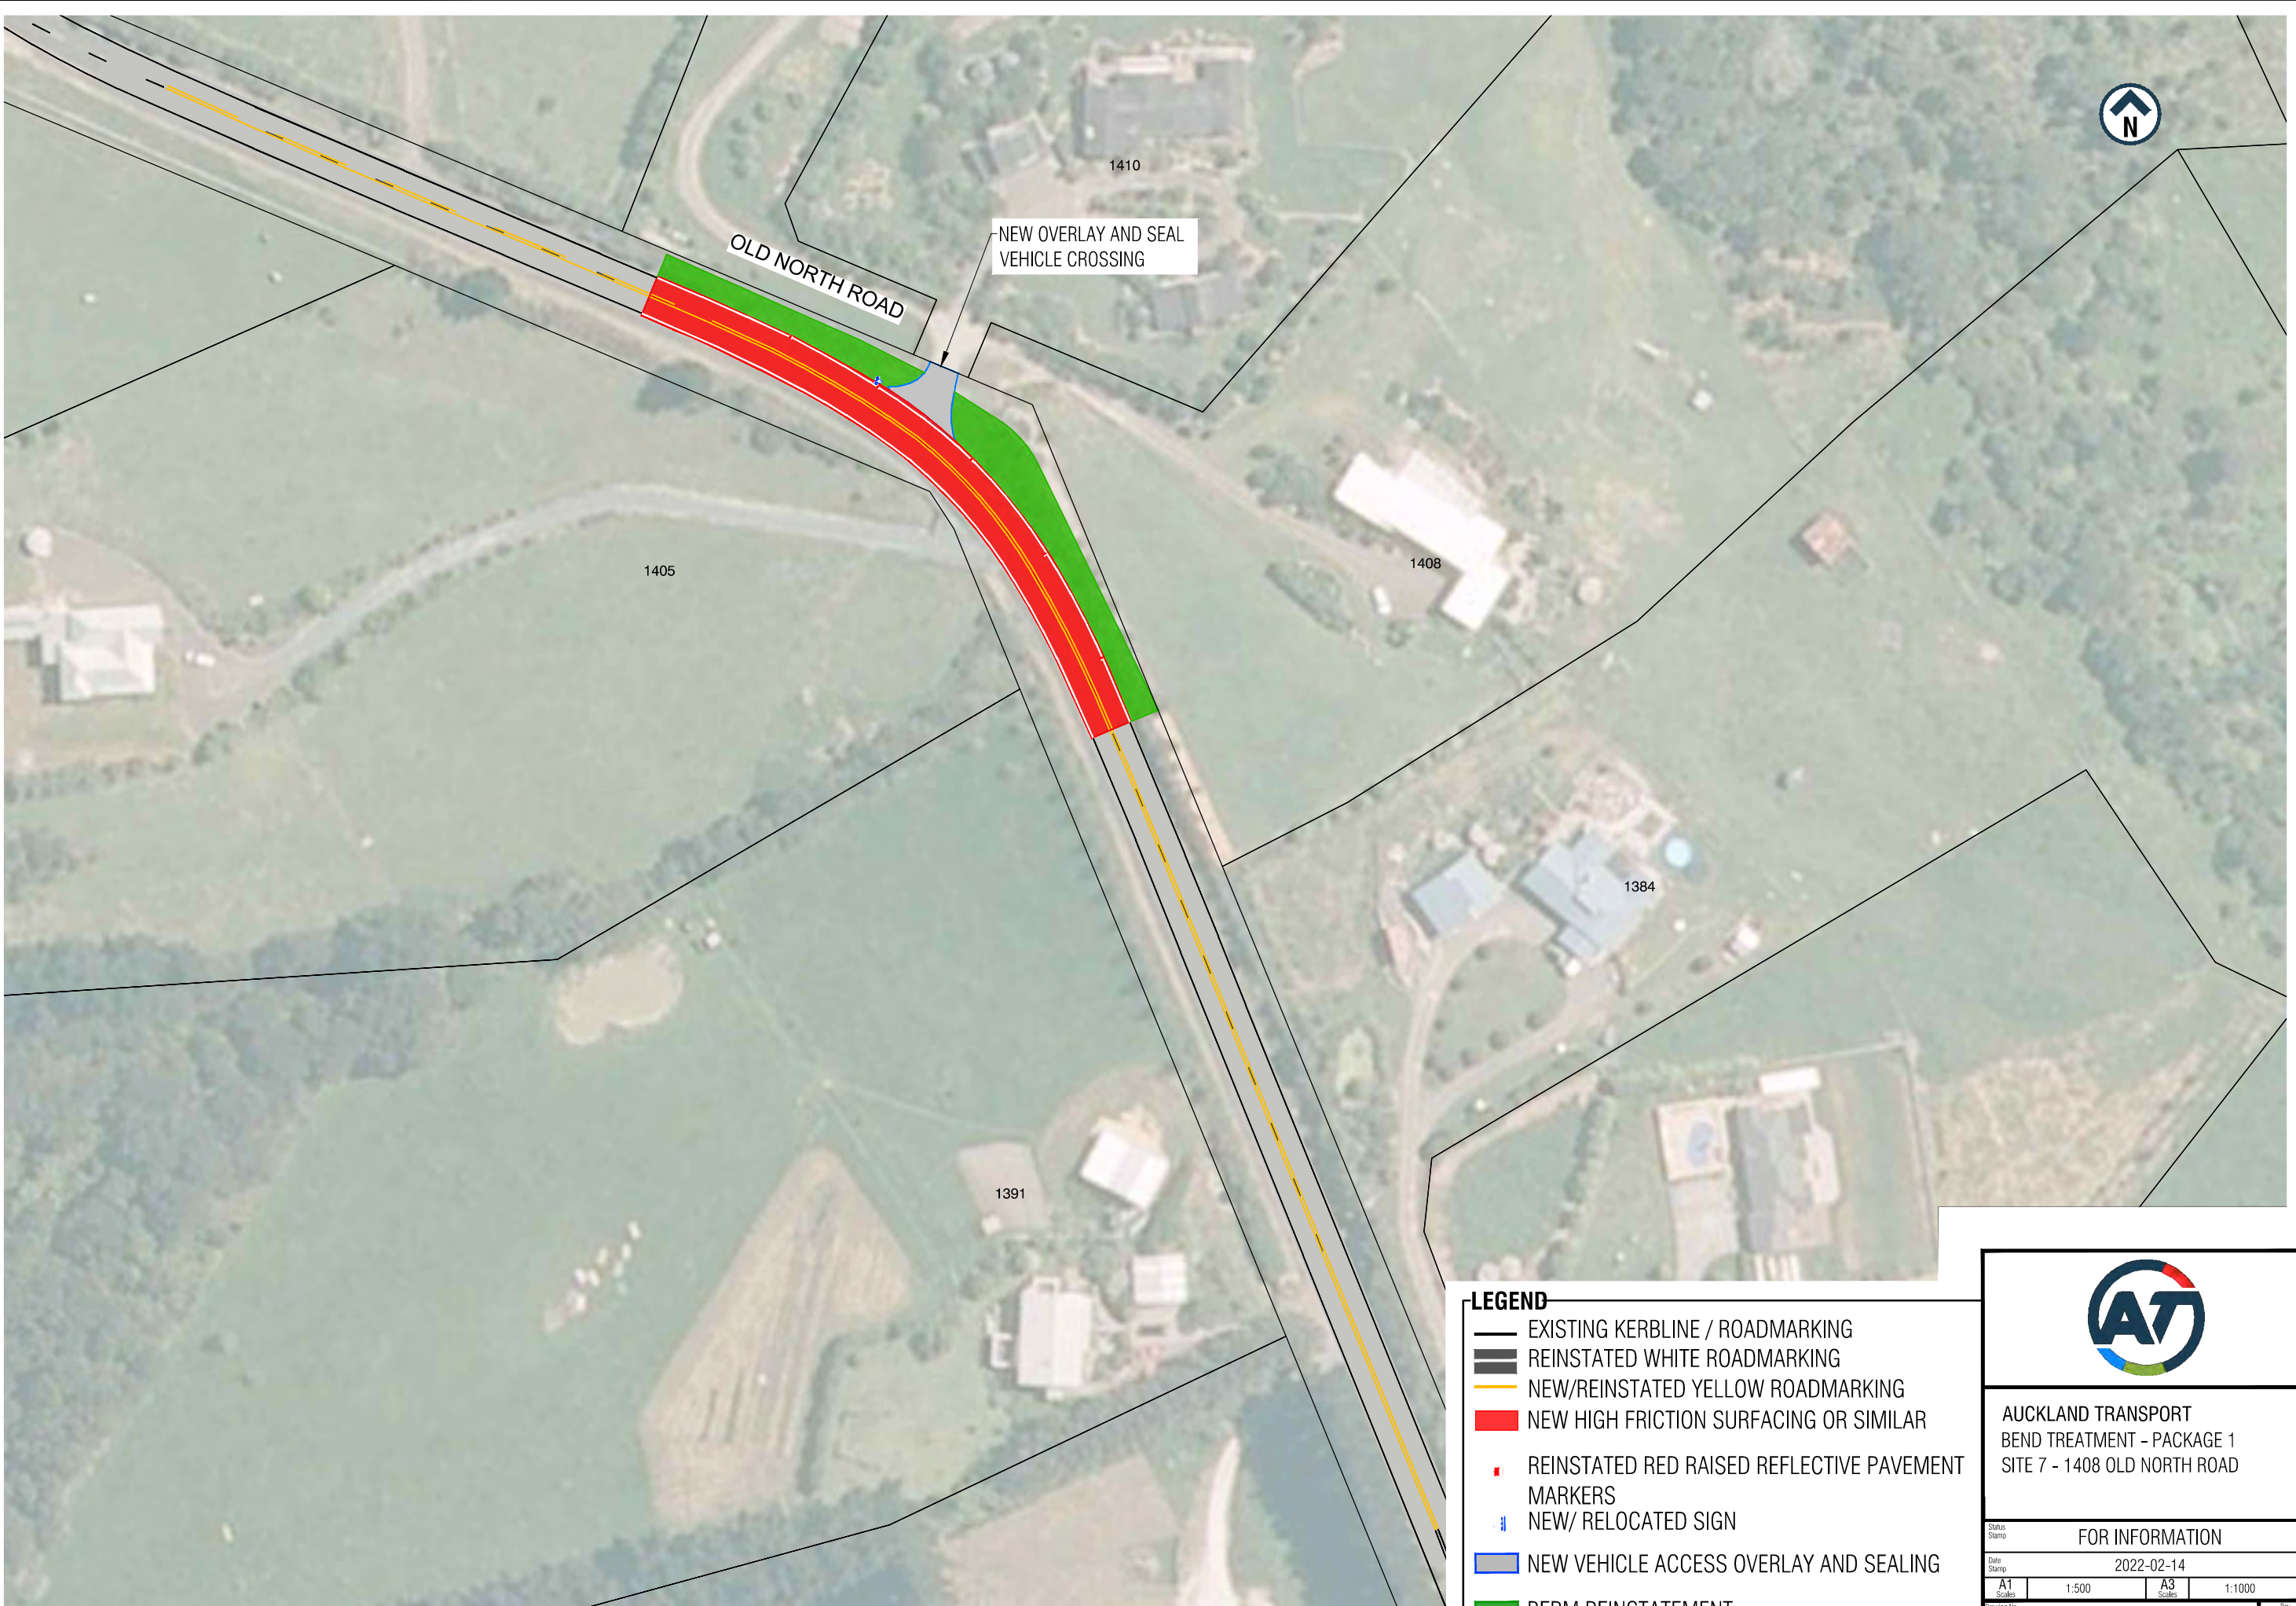

AUCKLAND TRANSPORT
BEND TREATMENT - PACKAGE 1
SITE 7 - 1408 OLD NORTH ROAD

Status: FOR INFORMATION
Date Stamp: 2022-02-14

A1	1:500	A3	1:1000
----	-------	----	--------

Drawing No. 1-A8294.01_07_C030 Rev. **A**