



ORIGINAL SIZE A1
0 10 20 30 40 50 60 70 80 90 100 150 200mm
DO NOT SCALE - IF IN DOUBT, ASK



LEGEND

- EXISTING KERBLINE / ROADMARKING
- ▬ REINSTATED WHITE ROADMARKING
- 📍 NEW/ RELOCATED SIGN
- NEW HIGH FRICTION SURFACING OR SIMILAR

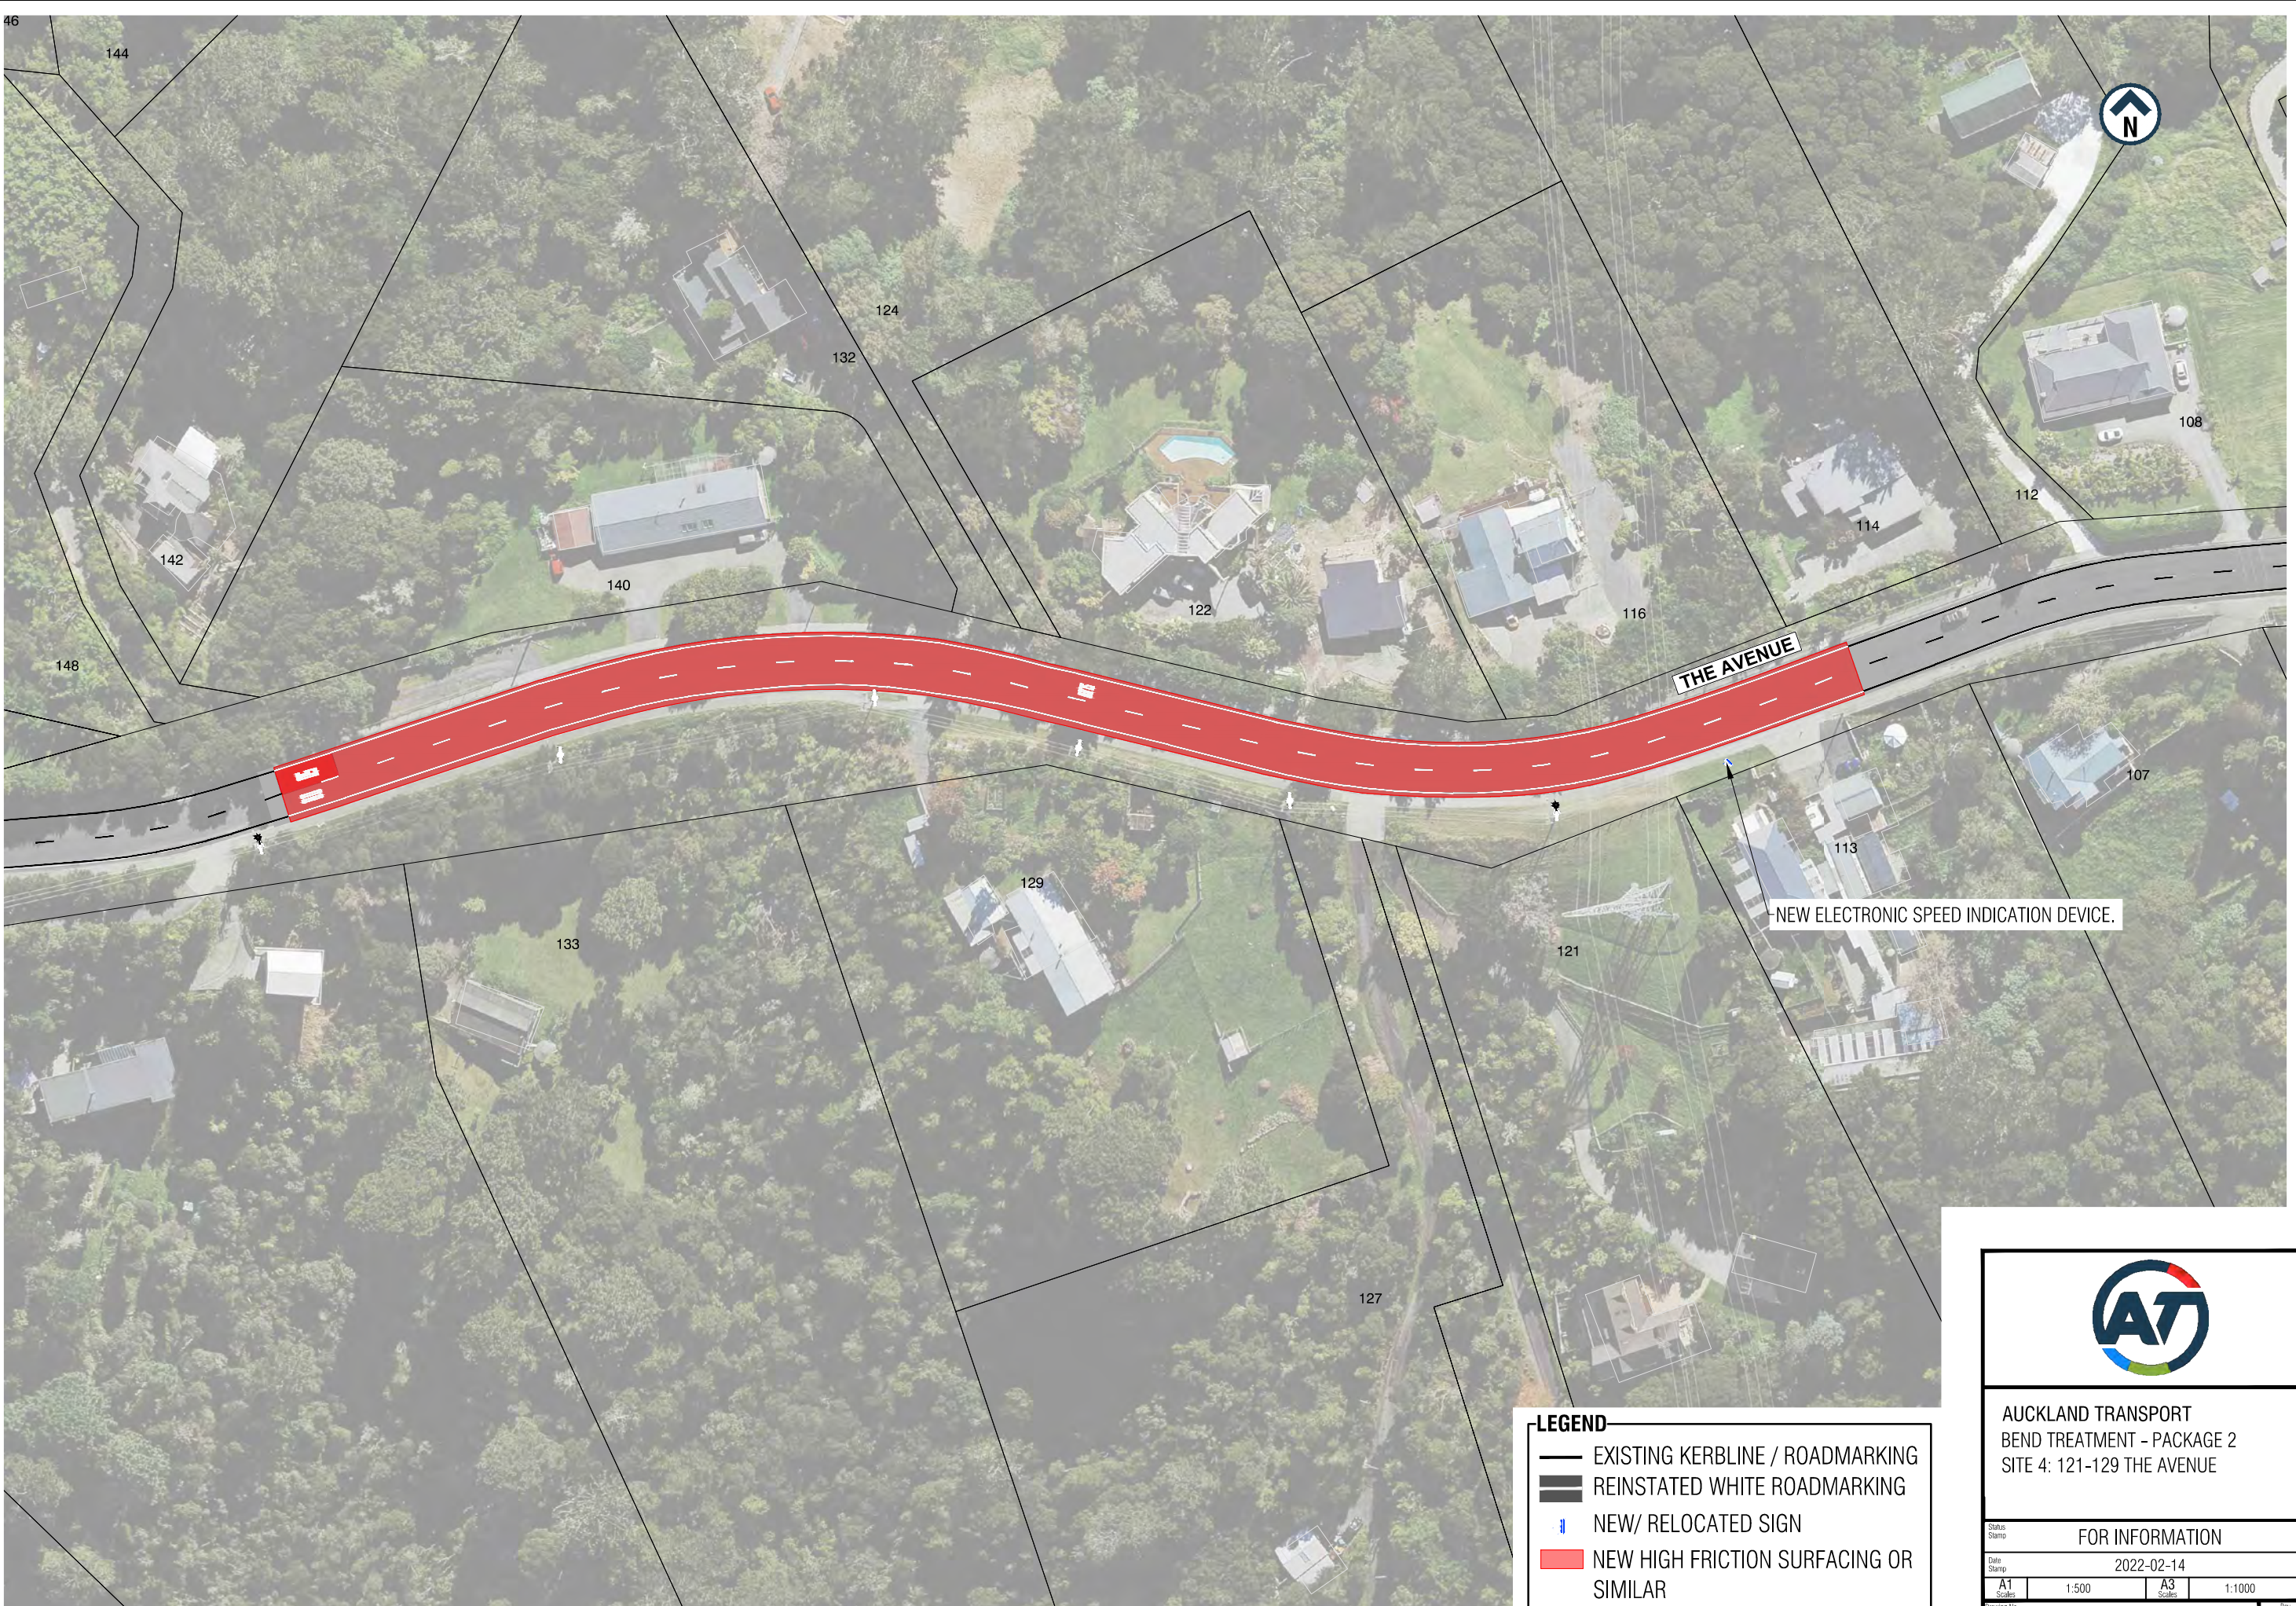

AUCKLAND TRANSPORT
BEND TREATMENT - PACKAGE 2
SITE 4: 121-129 THE AVENUE

Status Stamp	FOR INFORMATION			
Date Stamp	2022-02-14			
A1 Scale	1:500	A3 Scale	1:1000	
Drawing No.	1-A8294.02_04_C030		Rev.	A