



ORIGINAL SIZE A1
200mm
DO NOT SCALE - IF IN DOUBT, ASK



LEGEND	
	EXISTING KERBLINE / ROADMARKING
	NEW WHITE ROADMARKING
	NEW/ RELOCATED SIGN
	NEW HIGH FRICTION SURFACING OR SIMILAR IN GREY

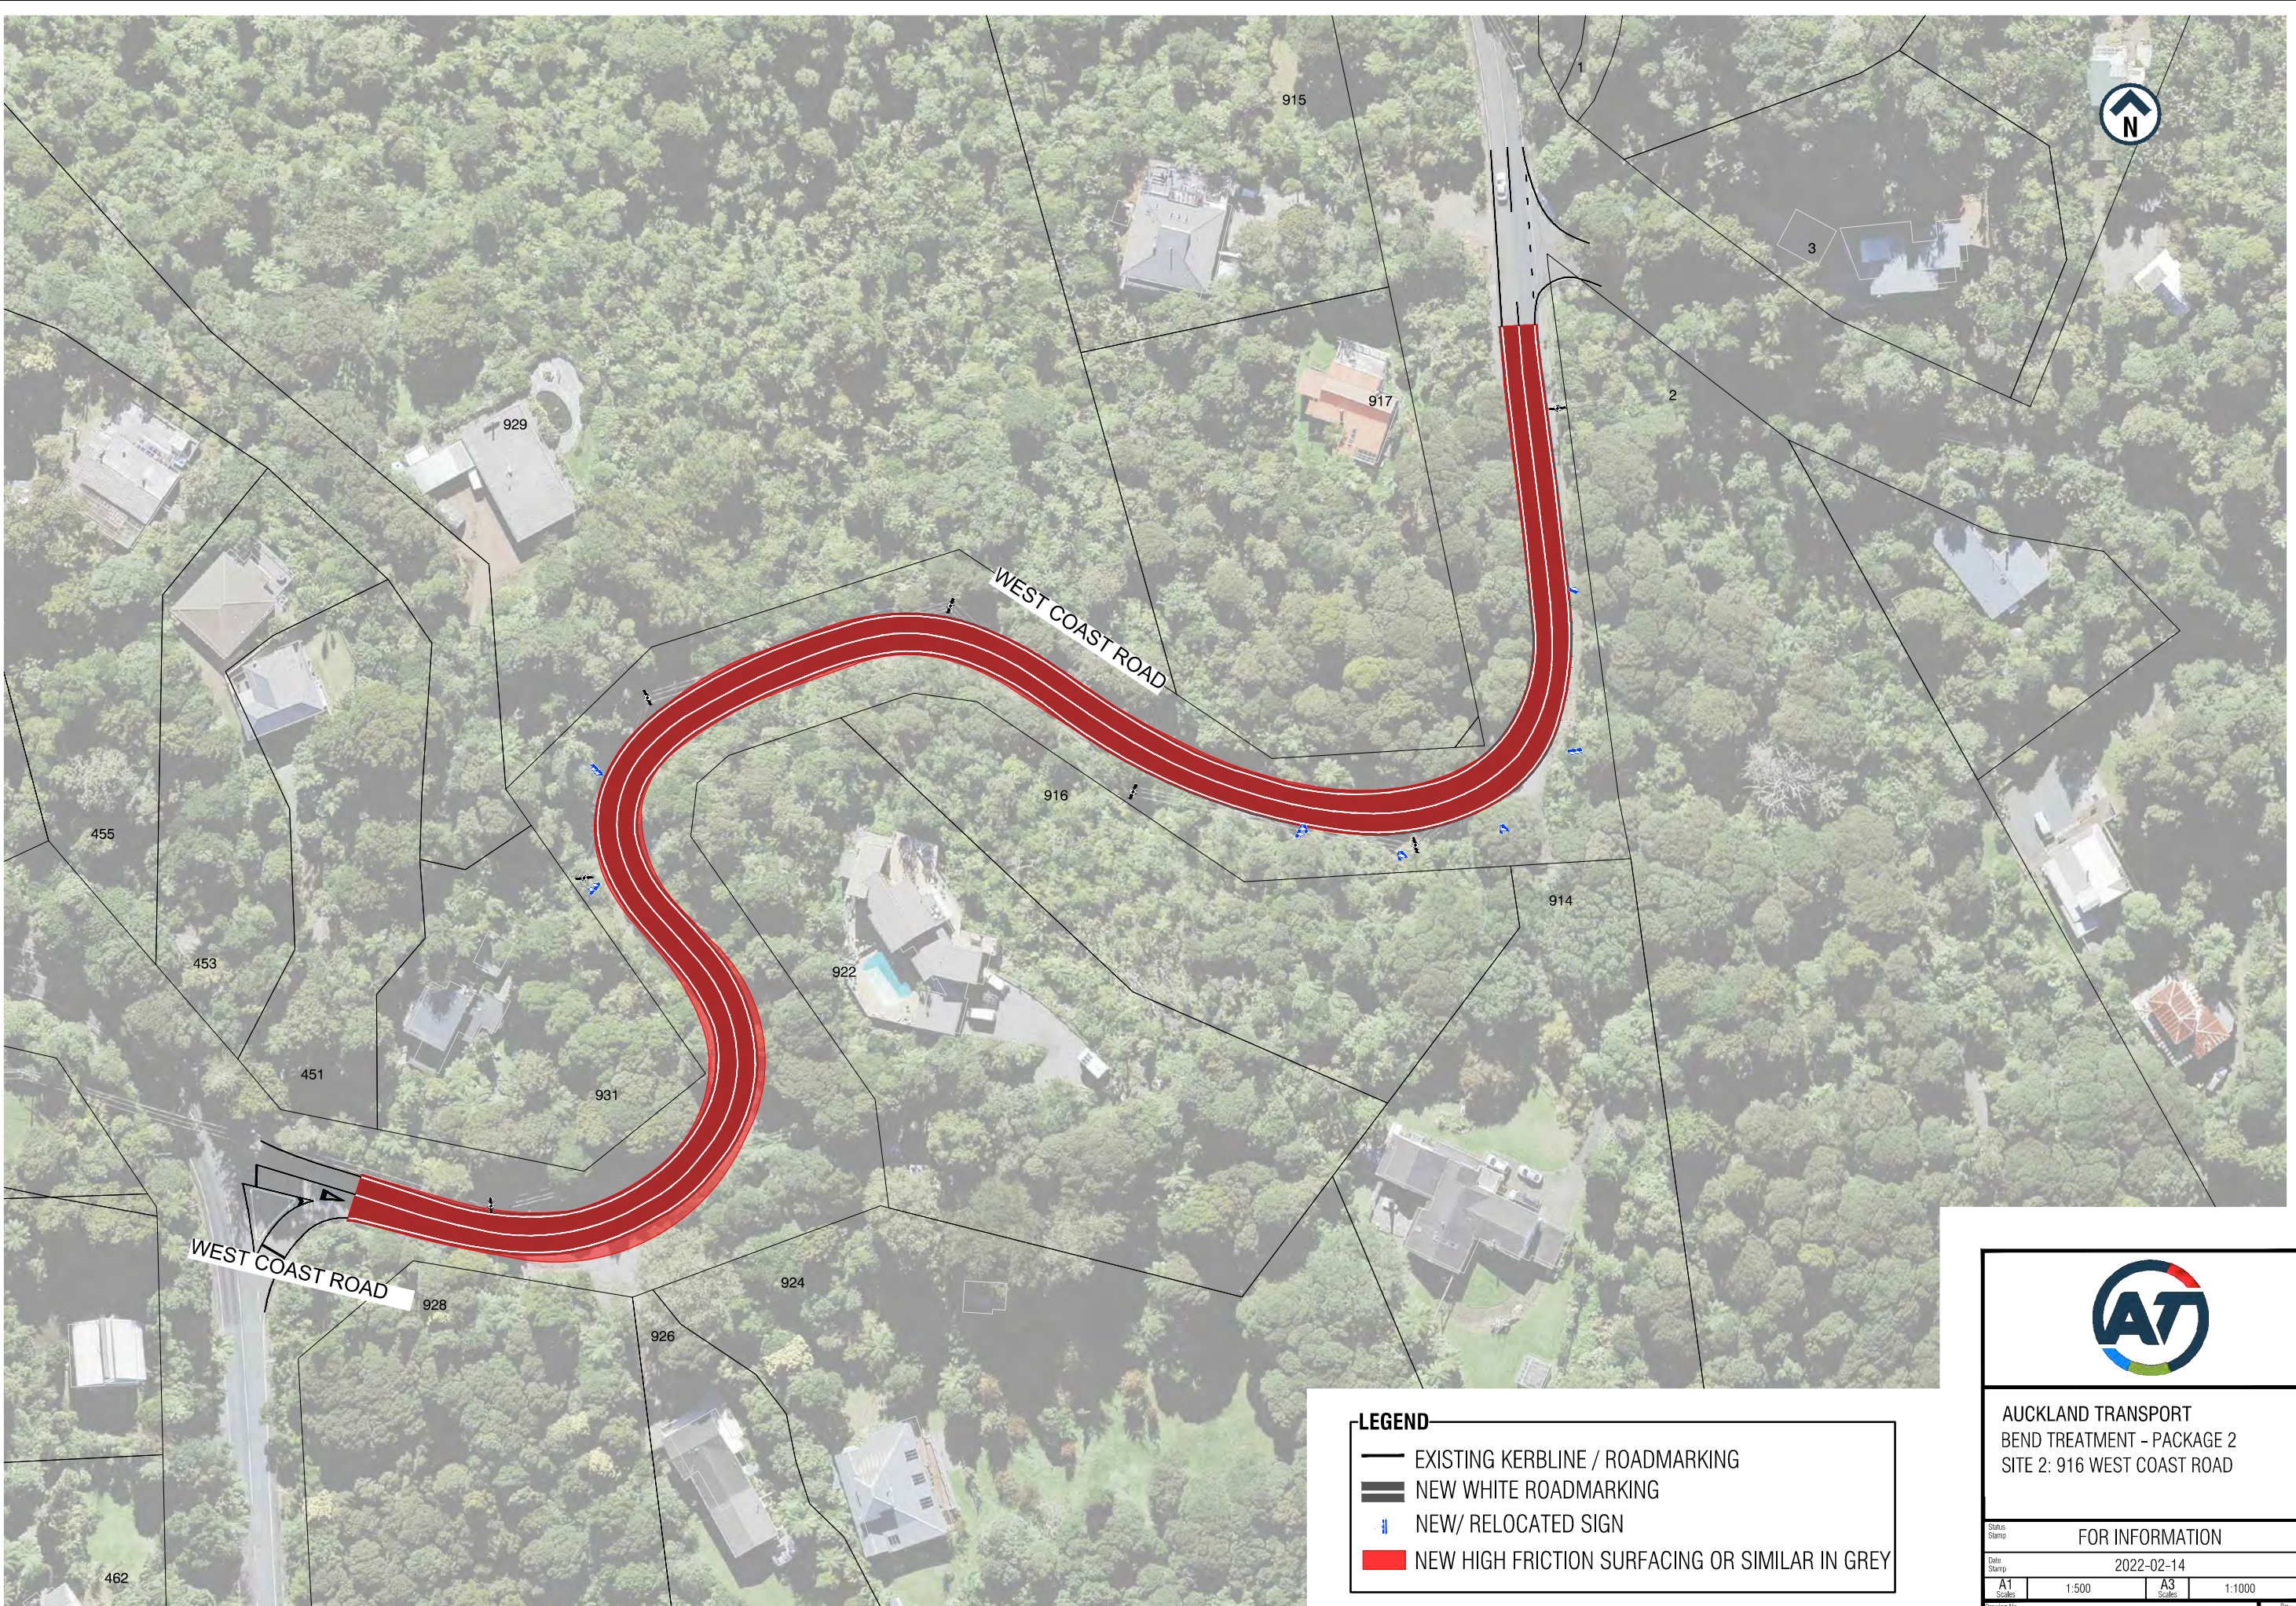

AUCKLAND TRANSPORT
BEND TREATMENT - PACKAGE 2
SITE 2: 916 WEST COAST ROAD

Status	FOR INFORMATION			
Date Stamp	2022-02-14			
A1 Scale	1:500	A3 Scale	1:1000	
Drawing No.	1-A8294.02_02_C030		Rev.	A