


LEGEND


	PROPERTY BOUNDARY		PROPOSED FOOTPATH		PROPOSED RAISED TABLE
	EXISTING KERB AND CHANNEL		PROPOSED GRASS BERM		PROPOSED SIGNAL POLE
	PROPOSED KERB AND CHANNEL		EXISTING TREE		PROPOSED SIGNAL POLE WITH PEDESTRIAN PUSH BUTTON
	EXISTING ROAD MARKING		EXISTING TRAFFIC SIGN		PROPOSED SIGNAL POLE WITH MAST ARM
	PROPOSED WHITE ROAD MARKING		PROPOSED TRAFFIC SIGN		PROPOSED RETAINING WALL
	PROPOSED YELLOW ROAD MARKING		PROPOSED PRAM CROSSING		EXISTING DYNAMIC LANE LED RRPM
	PROPOSED TACTILE PAVERS		PROPOSED BUS SHELTER		EXISTING POWER POLE
	PROPOSED DIRECTIONAL TACTILE PAVERS		RECONSTRUCT DRIVEWAY		EXISTING STREET LIGHT

AUCKLAND TRANSPORT
WHANGAPARAOA ROAD
DYNAMIC LANE IMPROVEMENTS
CONSULTATION PLAN

Status Stamp	CONSULTATION		
Date Stamp	02/2022		
A1 Scale	1:250	A3 Scale	1:500
Drawing No.	12543943-G101		Rev.
			A

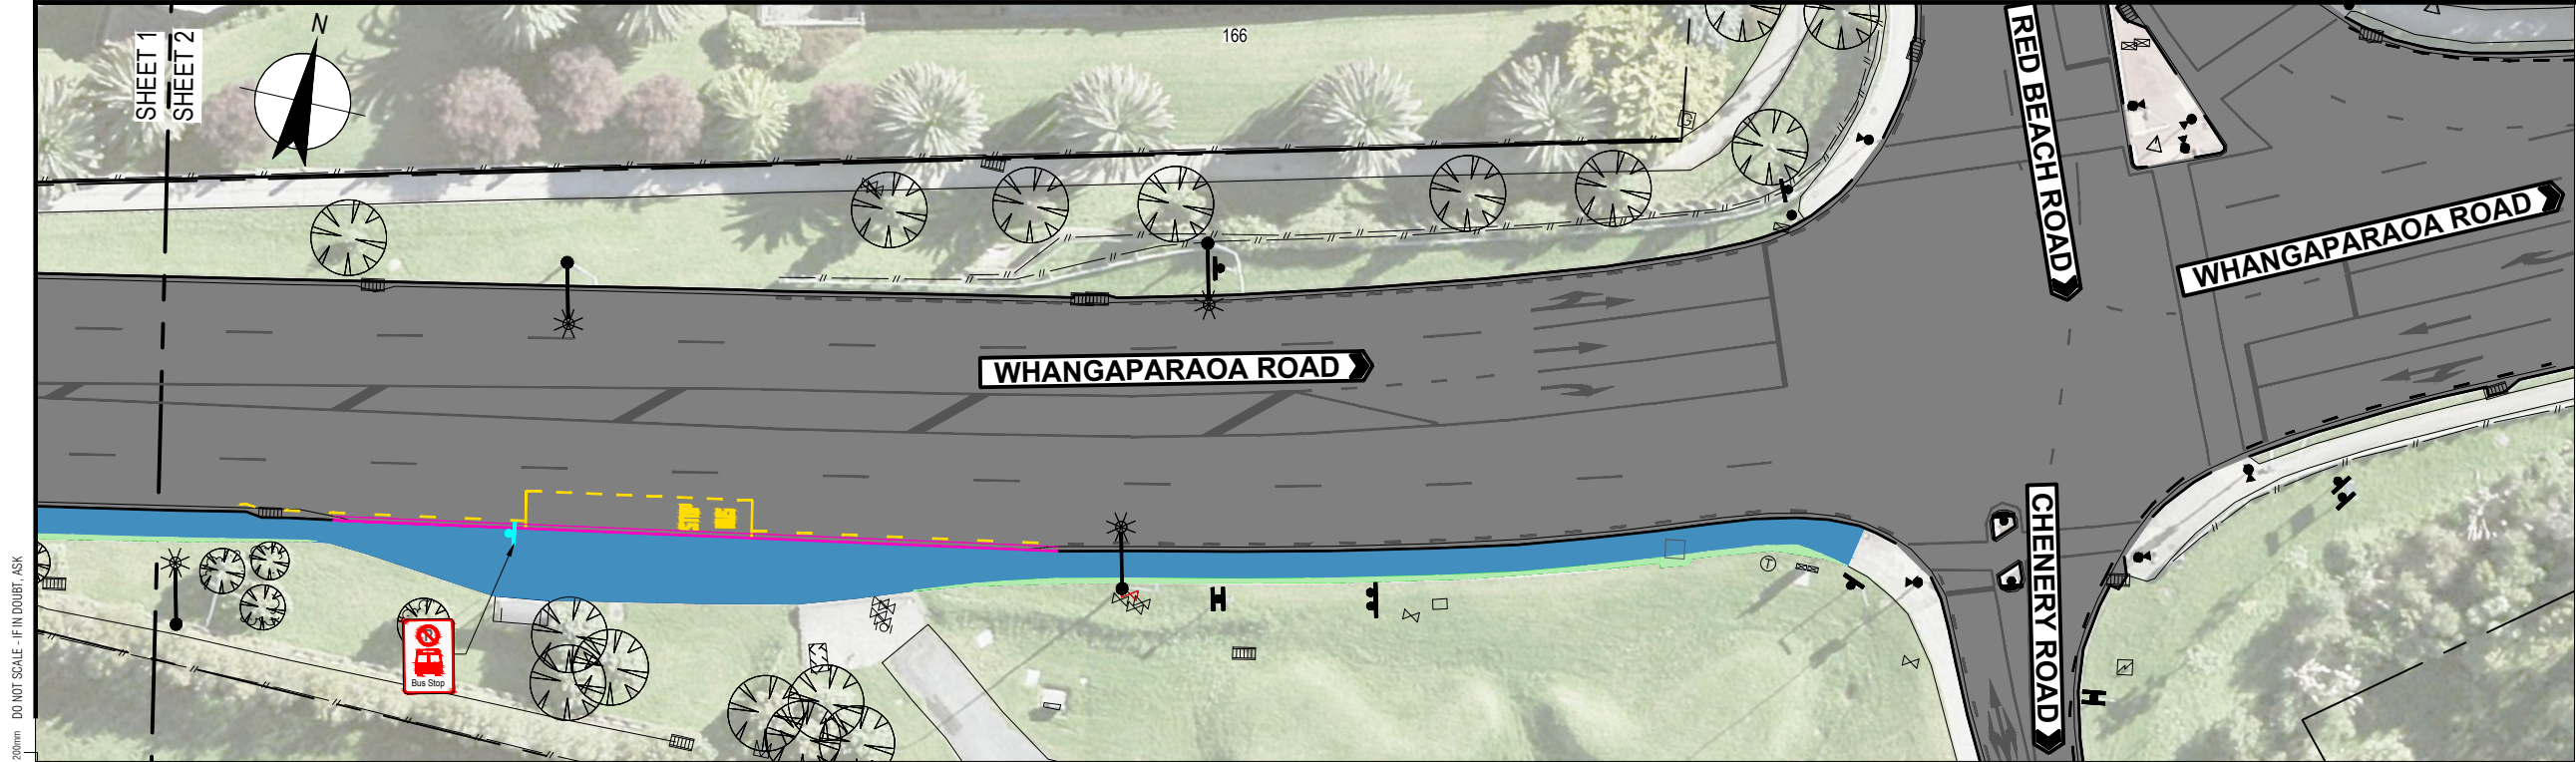


200mm DO NOT SCALE - IF IN DOUBT, ASK

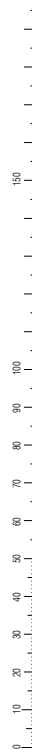

ORIGINAL SIZE A1

LEGEND					
	PROPERTY BOUNDARY		PROPOSED FOOTPATH		PROPOSED RAISED TABLE
	EXISTING KERB AND CHANNEL		PROPOSED GRASS BERM		PROPOSED SIGNAL POLE
	PROPOSED KERB AND CHANNEL		EXISTING TREE		PROPOSED SIGNAL POLE WITH PEDESTRIAN PUSH BUTTON
	EXISTING ROAD MARKING		EXISTING TRAFFIC SIGN		PROPOSED SIGNAL POLE WITH MAST ARM
	PROPOSED WHITE ROAD MARKING		PROPOSED PRAM CROSSING		PROPOSED RETAINING WALL
	PROPOSED YELLOW ROAD MARKING		PROPOSED BUS SHELTER		EXISTING DYNAMIC LANE LED RRPM
	PROPOSED TACTILE PAVERS		RECONSTRUCT DRIVEWAY		EXISTING POWER POLE
	PROPOSED DIRECTIONAL TACTILE PAVERS				EXISTING STREET LIGHT



AUCKLAND TRANSPORT
WHANGAPARAOA ROAD
DYNAMIC LANE IMPROVEMENTS
CONSULTATION PLAN

Status Stamp		CONSULTATION	
Date Stamp		02/2022	
A1 Scale	1:250	A3 Scale	1:500
Drawing No.			Rev.
12543943-G102			A