


200mm DO NOT SCALE - IF IN DOUBT, ASK
150
100
90
80
70
60
50
40
30
20
10
0
ORIGINAL SIZE A1

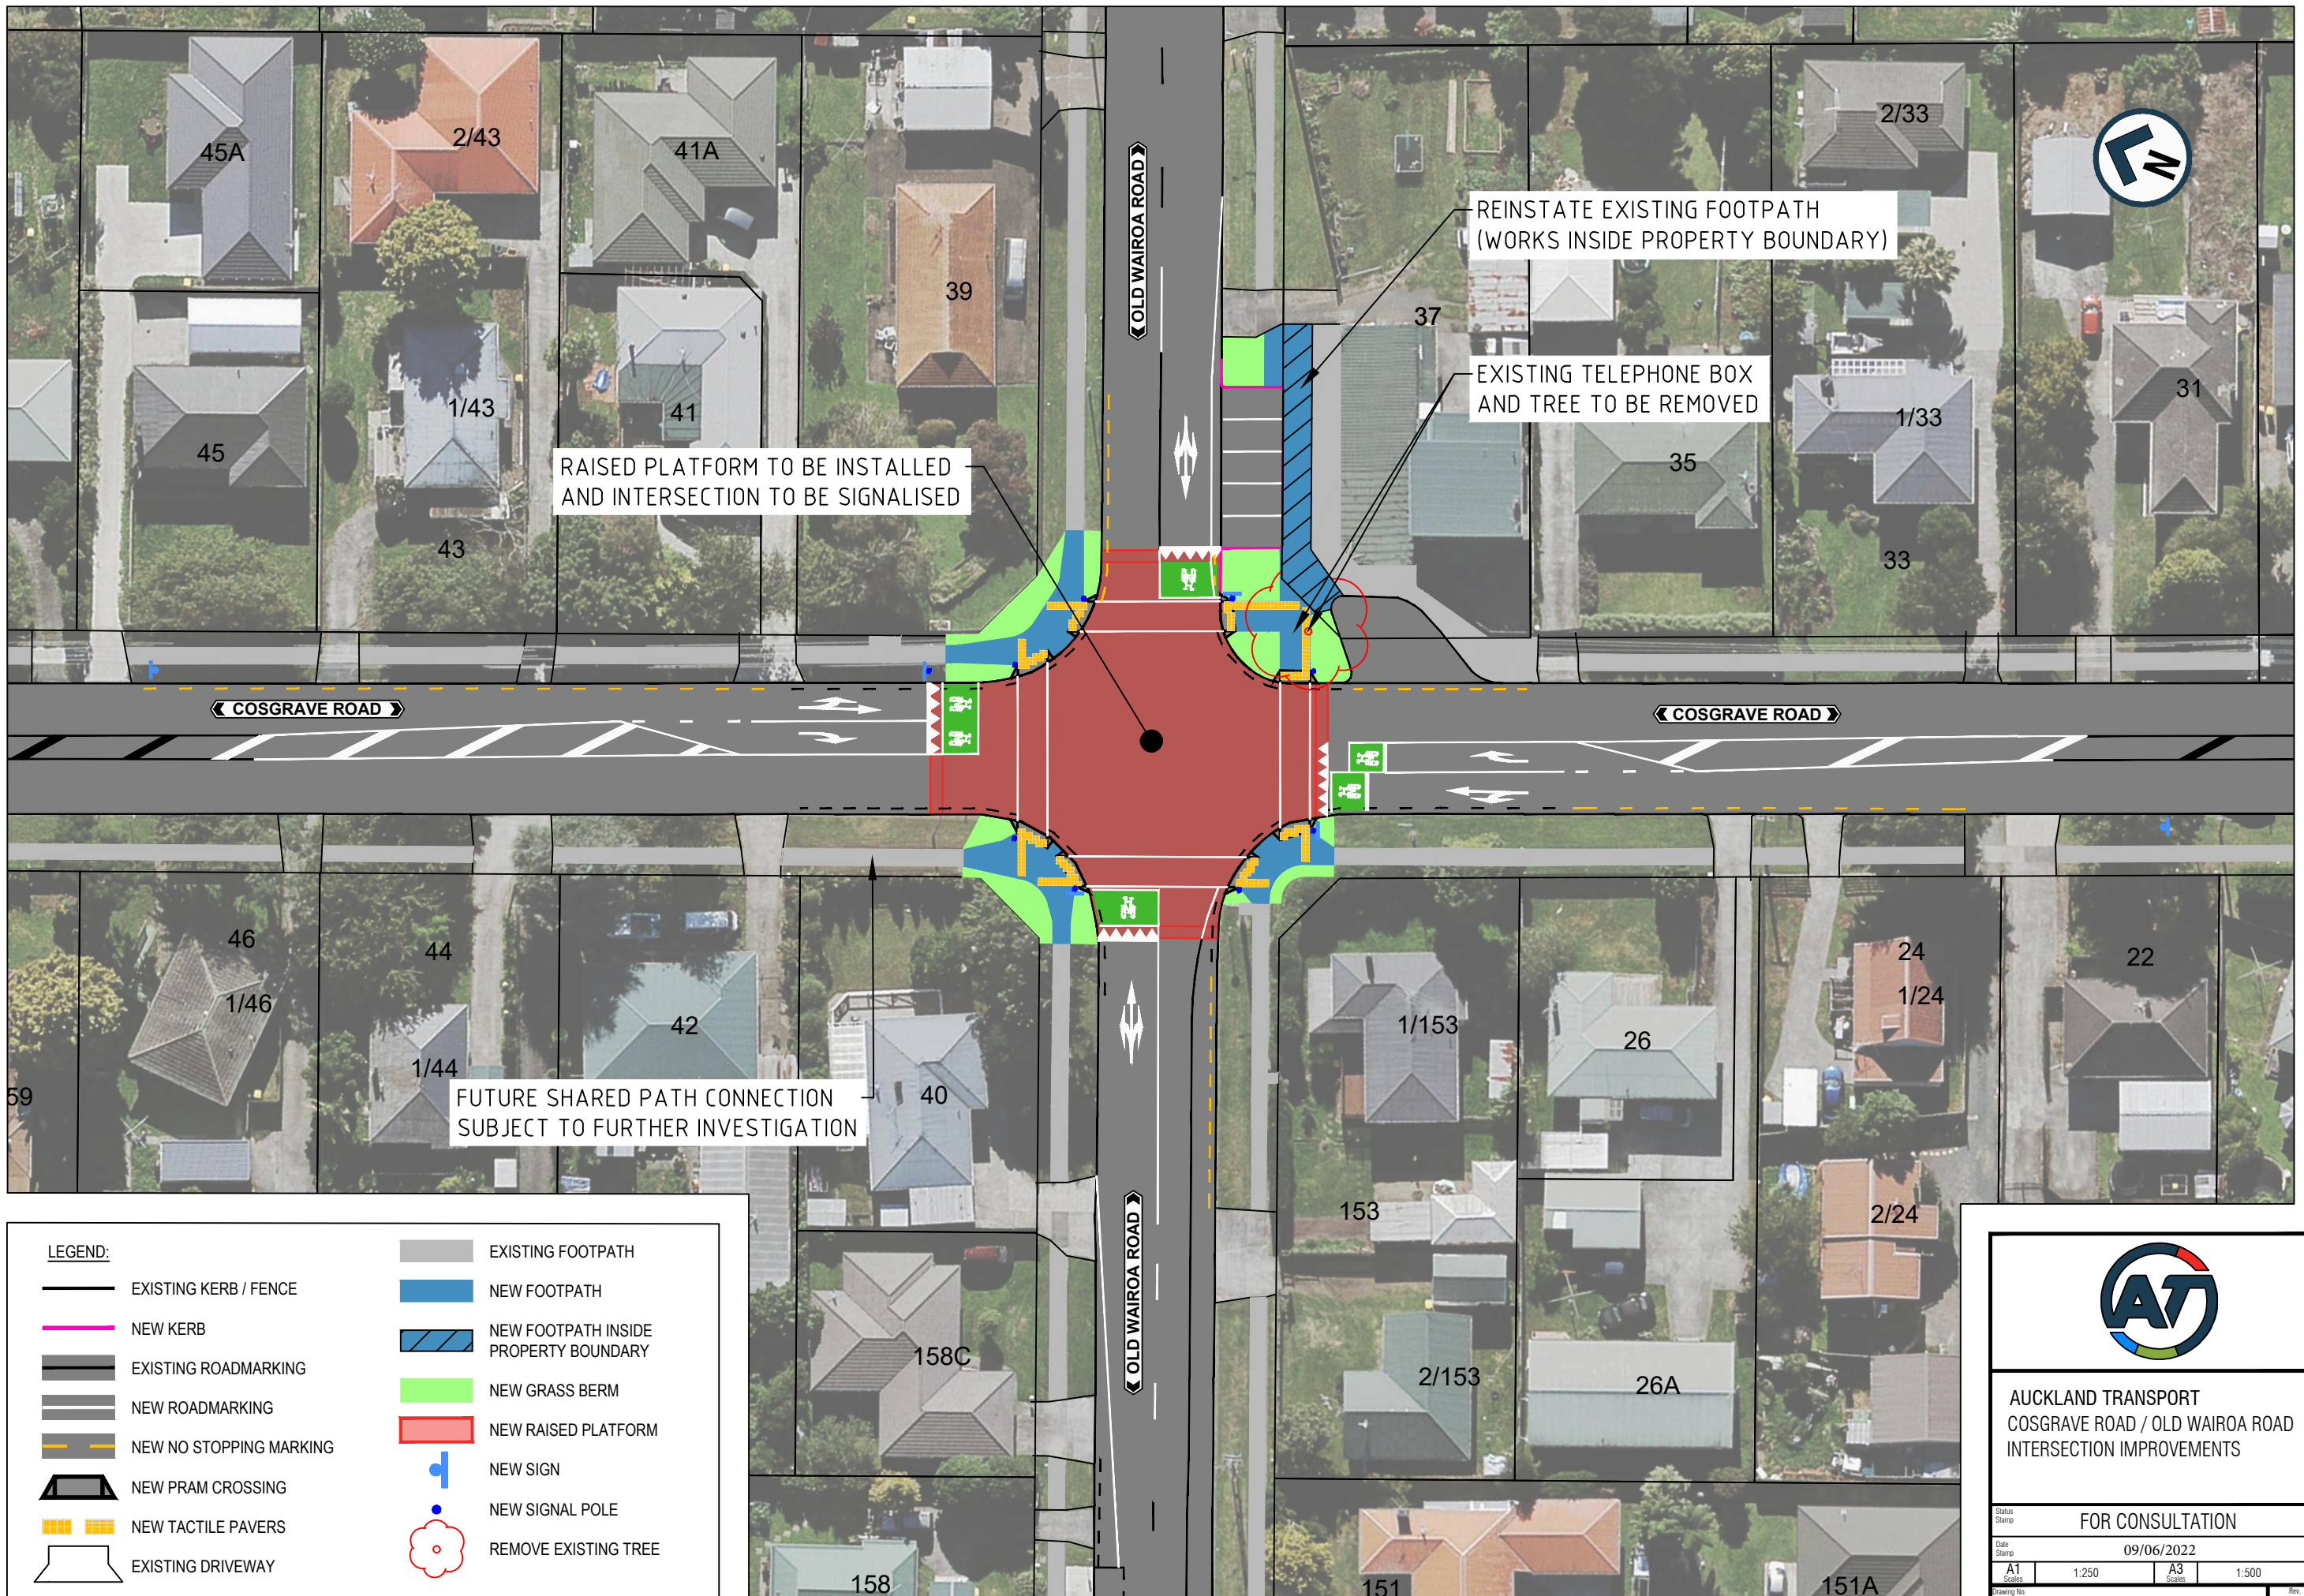


RAISED PLATFORM TO BE INSTALLED AND INTERSECTION TO BE SIGNALISED

REINSTATE EXISTING FOOTPATH (WORKS INSIDE PROPERTY BOUNDARY)

EXISTING TELEPHONE BOX AND TREE TO BE REMOVED

FUTURE SHARED PATH CONNECTION SUBJECT TO FURTHER INVESTIGATION

LEGEND:	
	EXISTING KERB / FENCE
	NEW KERB
	EXISTING ROADMARKING
	NEW ROADMARKING
	NEW NO STOPPING MARKING
	NEW PRAM CROSSING
	NEW TACTILE PAVERS
	EXISTING DRIVEWAY
	EXISTING FOOTPATH
	NEW FOOTPATH
	NEW FOOTPATH INSIDE PROPERTY BOUNDARY
	NEW GRASS BERM
	NEW RAISED PLATFORM
	NEW SIGN
	NEW SIGNAL POLE
	REMOVE EXISTING TREE



AUCKLAND TRANSPORT
COSGRAVE ROAD / OLD WAIROA ROAD
INTERSECTION IMPROVEMENTS

FOR CONSULTATION			
Date Stamp 09/06/2022			
A1	1:250	A3	1:500
PAGE 1 OF 1			A