


200mm DO NOT SCALE - IF IN DOUBT, ASK
150
100
90
80
70
60
50
40
30
20
10
0
ORIGINAL SIZE A1

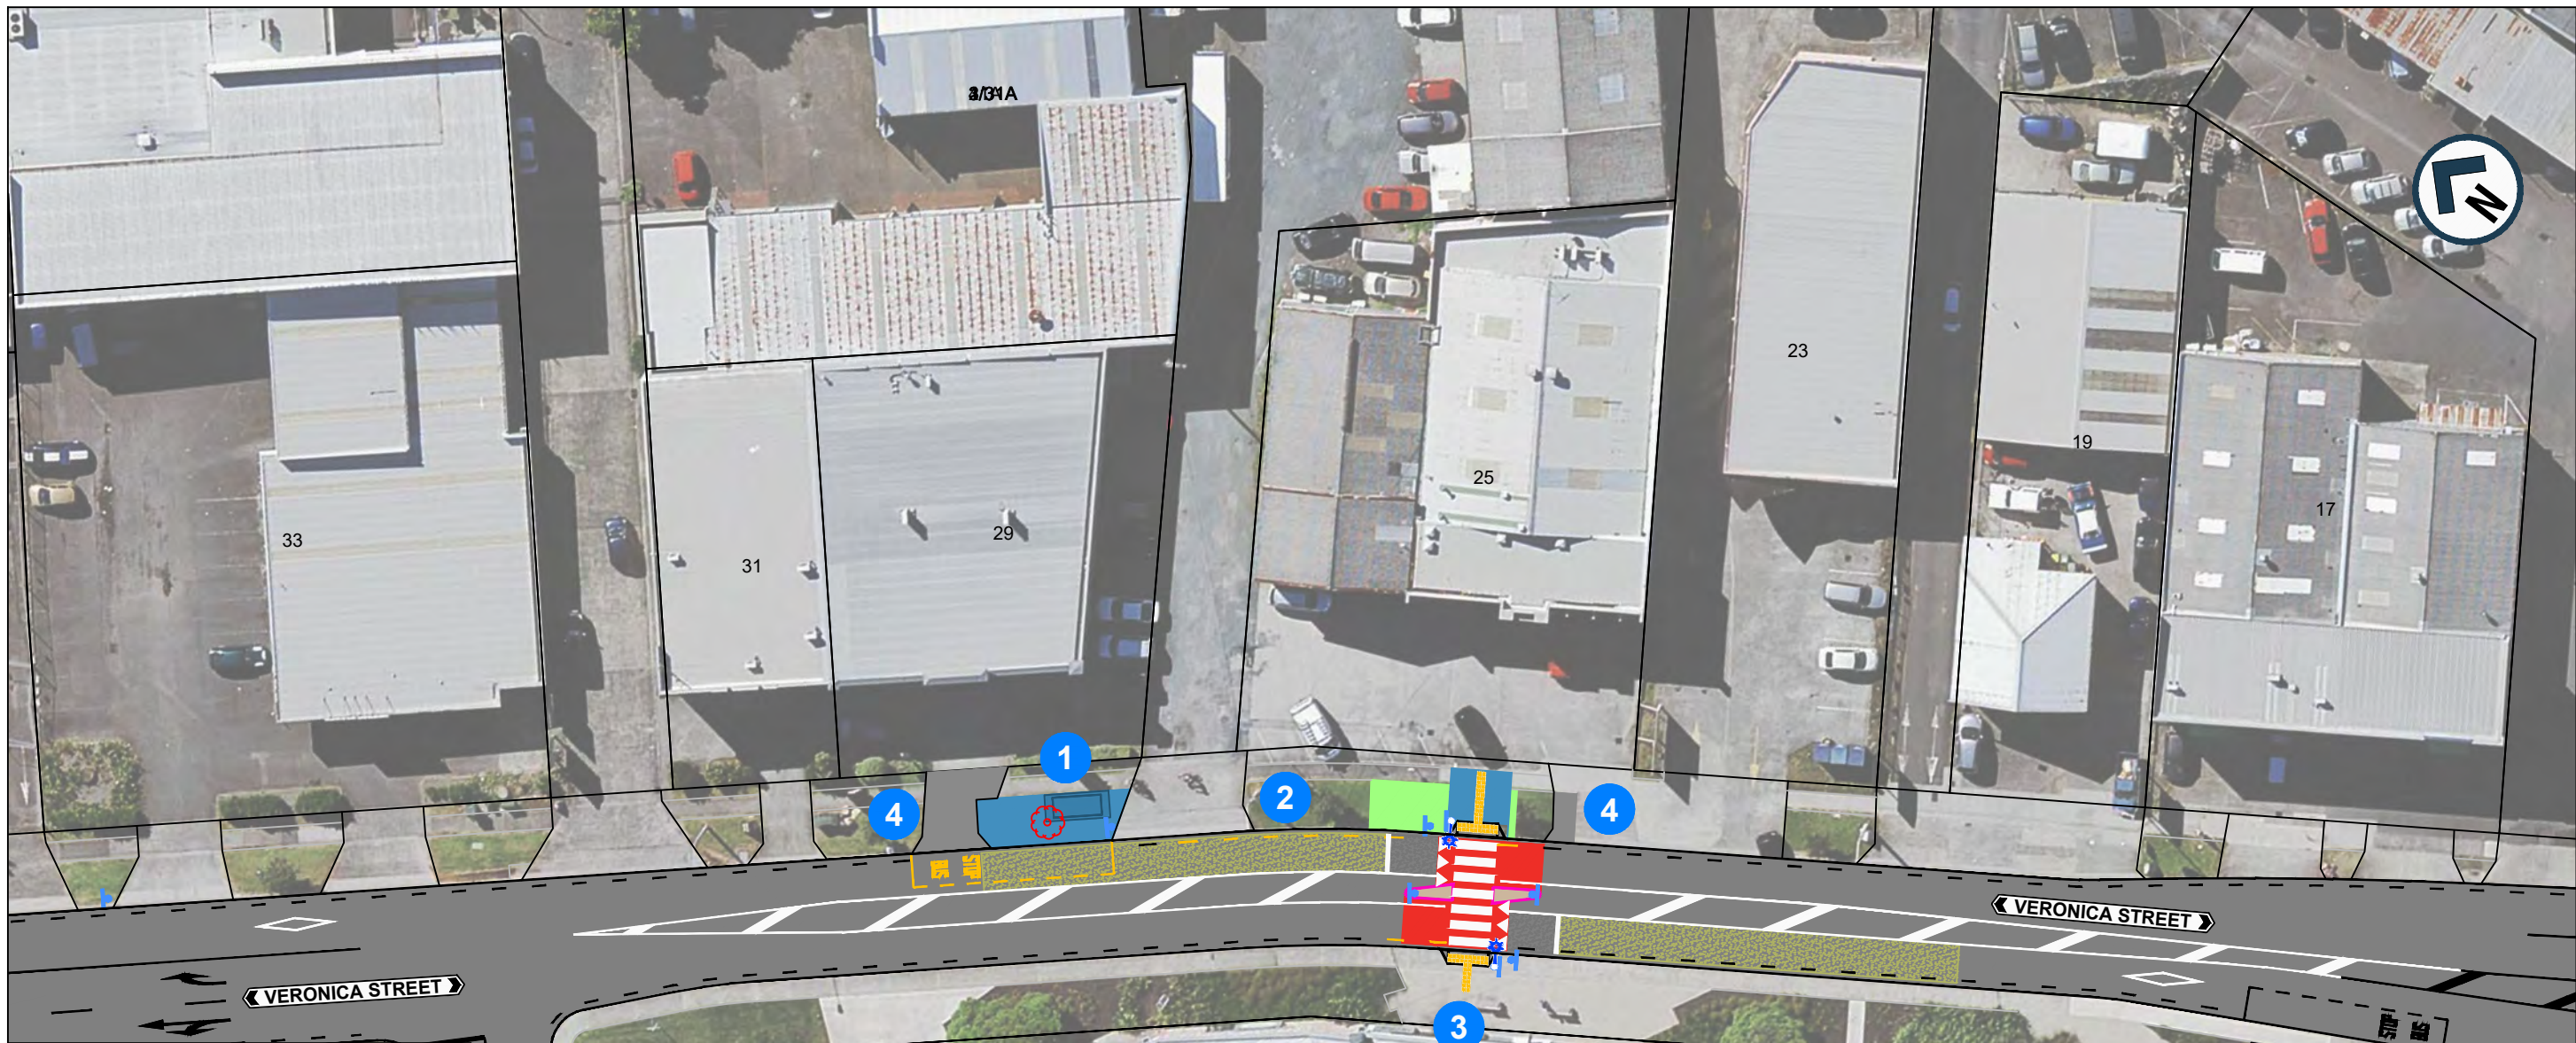

LEGEND:

- EXISTING KERB
- NEW ROADMARKING
- NEW BROKEN YELLOW LINES
- RESHAPE EXISTING DRIVEWAY
- NEW PRAM CROSSING / RAMP
- NEW TACTILE PAVERS
- NEW TRAFFIC ISLAND
- EXISTING SPEED HUMP / TABLE
- EXISTING FOOTPATH
- NEW FOOTPATH
- NEW SIGN
- REGRADE GRASS BERM
- EXISTING BUS SHELTER
- NEW BUS SHELTER
- NEW HIGH FRICTION SURFACING
- REMOVE EXISTING TREE

- NEW BUS STOP LOCATION
- NEW BROKEN YELLOW LINES
- NEW RAISED ZEBRA CROSSING
- RESHAPE EXISTING DRIVEWAY



AUCKLAND TRANSPORT
VERONICA STREET RAISED ZEBRA
CROSSING

FOR CONSULTATION

Date Stamp 08/06/2022

A1 Scale 1:250 A3 Scale 1:500