



20mm DO NOT SCALE - IF IN DOUBT, ASK

150

100

50

ORIGINAL SIZE A1

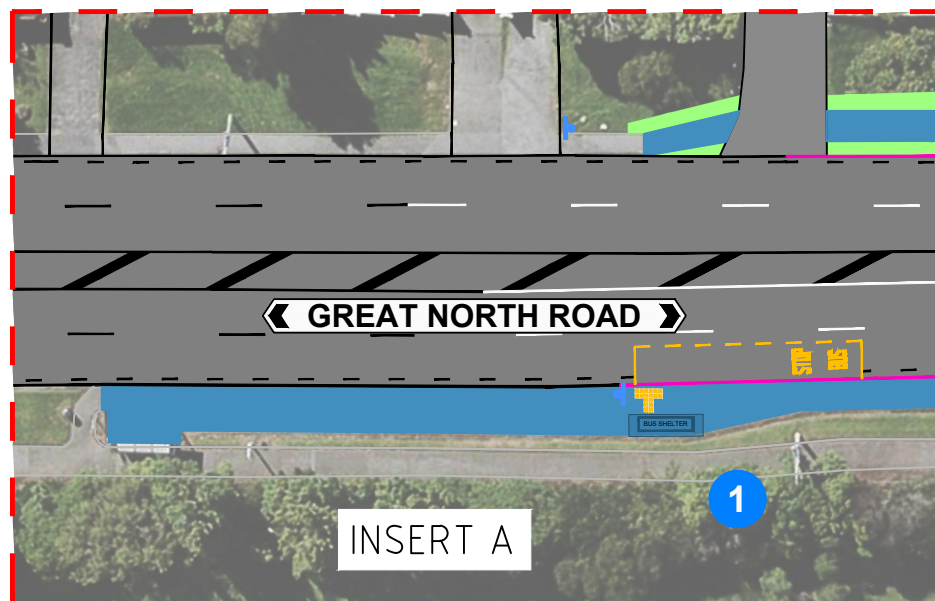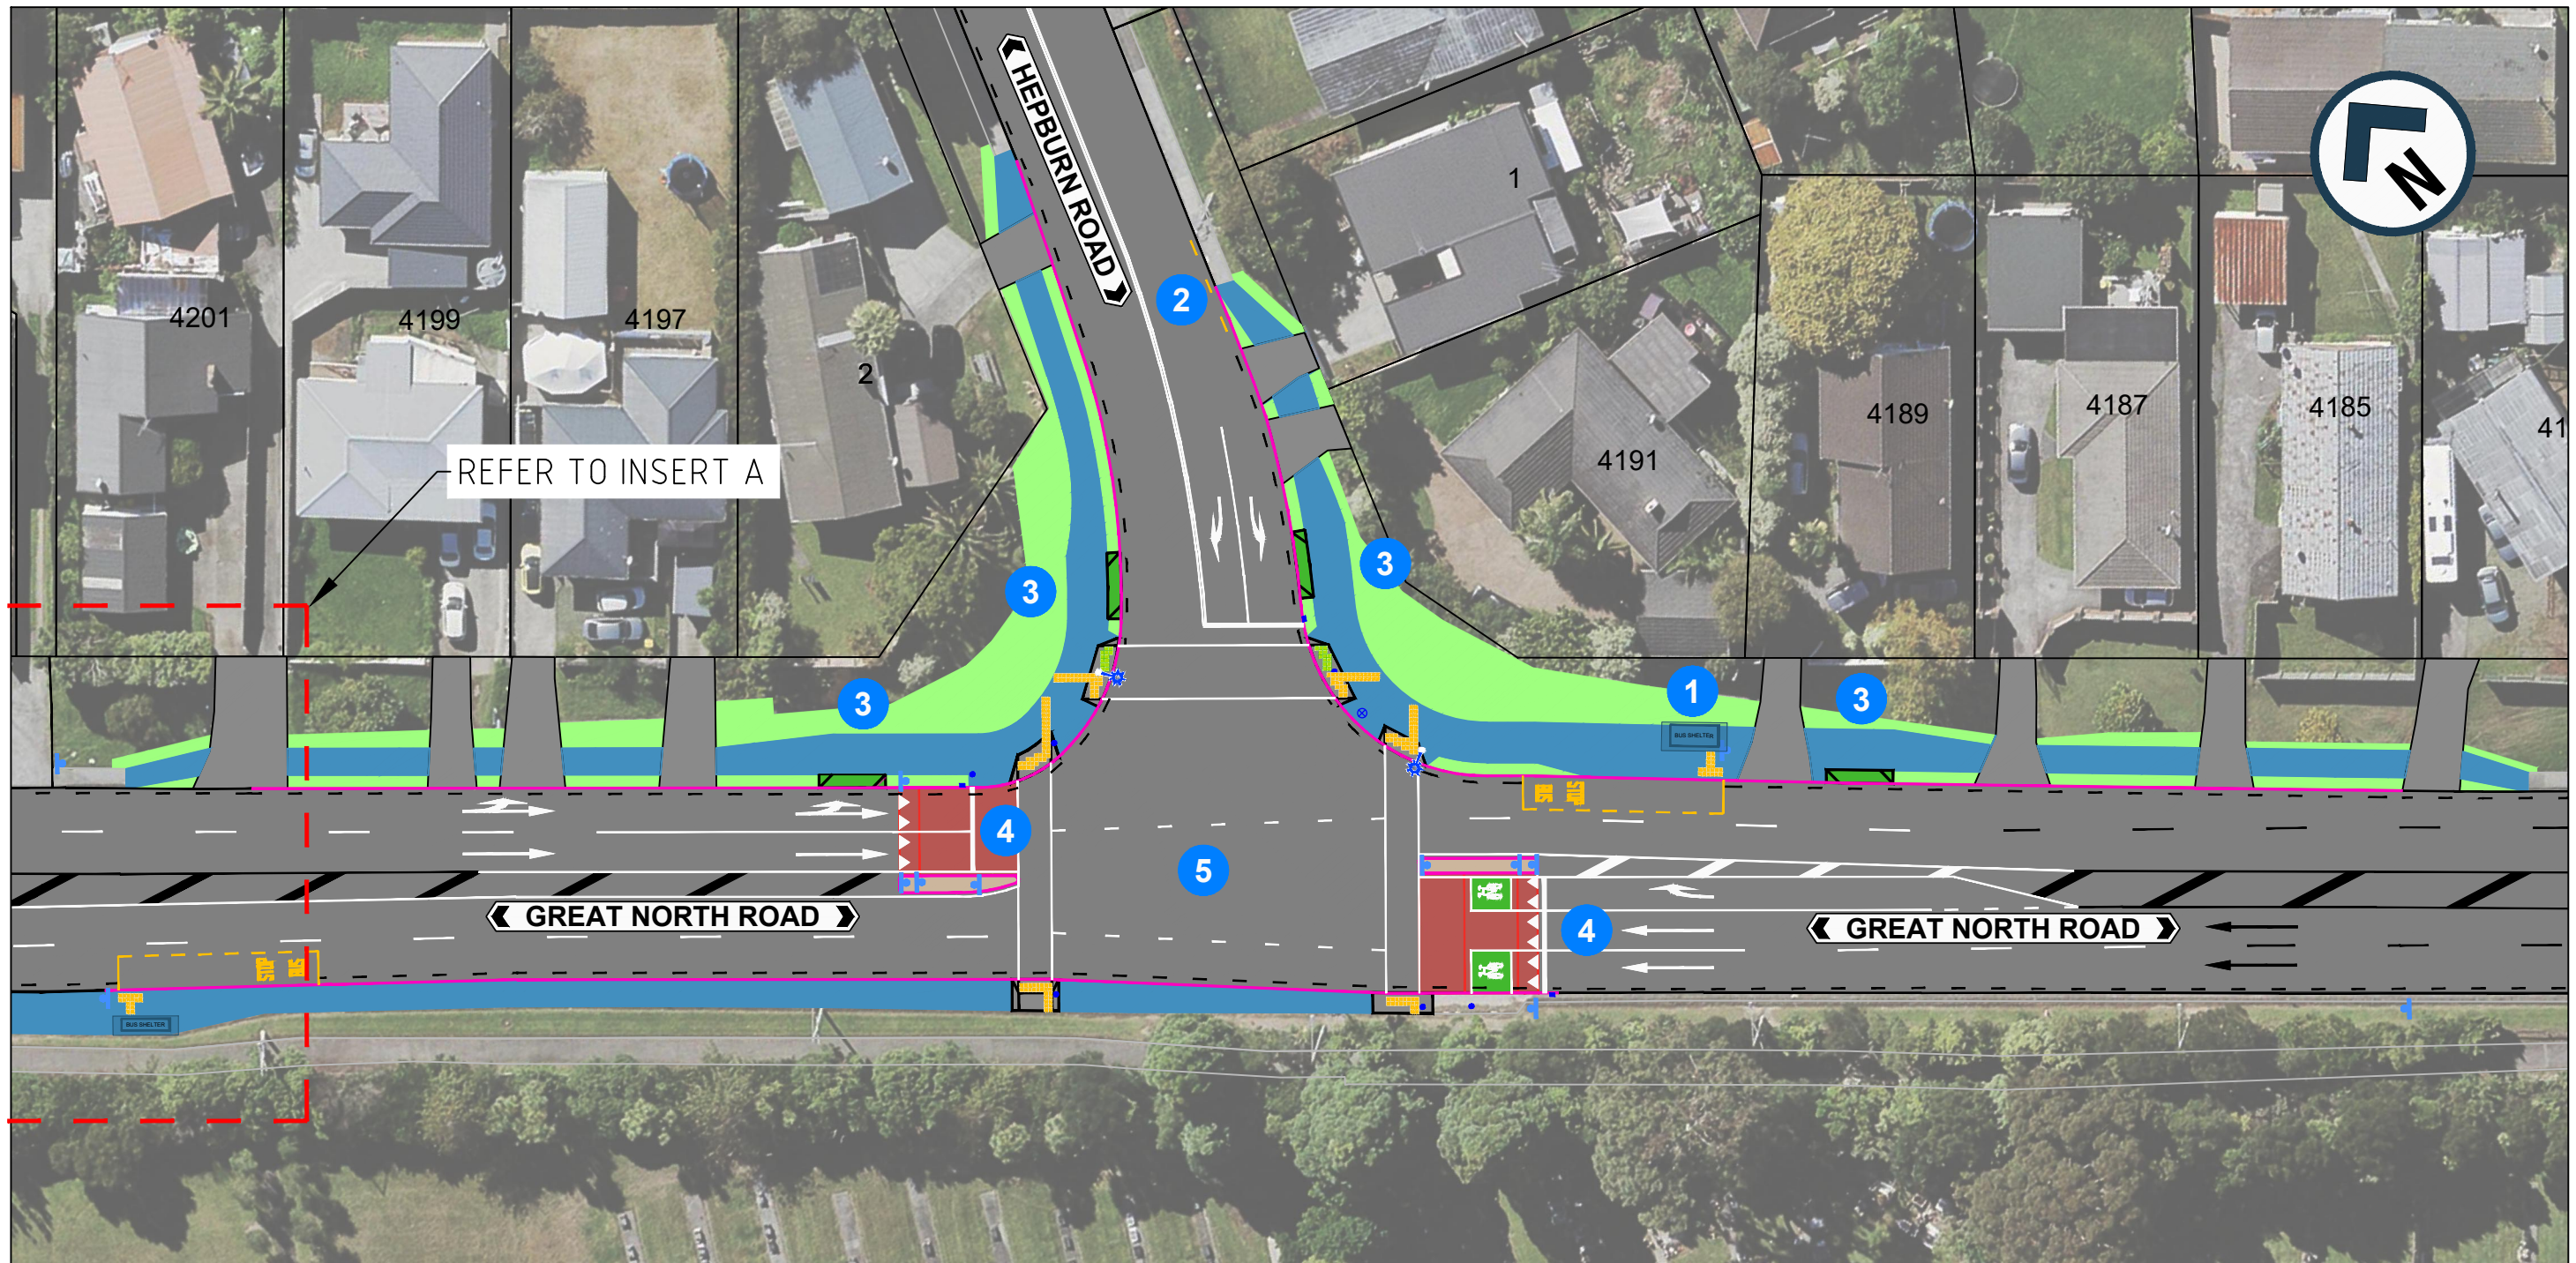

- 1 NEW BUS STOP
- 2 NEW "BROKEN YELLOW LINES"
- 3 NEW WIDER FOOTPATH WITH CYCLE RAMP
- 4 NEW SPEED TABLE
- 5 REMOVAL OF SLIP-LANE AND NEW PEDESTRIAN CROSSING AMENITIES

**LEGEND:**

EXISTING KERB	REINSTATE EXISTING DRIVEWAY
NEW KERB	EXISTING FOOTPATH
EXISTING ROADMARKING	NEW FOOTPATH
NEW ROADMARKING	NEW TRAFFIC ISLAND
NEW NO STOPPING MARKING	NEW GRASS BERM
NEW PRAM CROSSING	NEW SPEED TABLE
NEW PEDESTRIAN TACTILE PAVERS	NEW STREET LIGHT
NEW CYCLE TACTILE PAVERS	NEW SIGN
NEW CYCLE RAMP	NEW SIGNAL POLE
NEW BUS SHELTER	NEW CYCLE STOP BOX

**AUCKLAND TRANSPORT**  
GREAT NORTH ROAD / HEPBURN ROAD  
INTERSECTION IMPROVEMENTS

Status Stamp	FOR CONSULTATION	
Date Stamp	27/06/2022	
A1 Scale	1:250	A3 Scale 1:500
Drawing No.	PAGE 1 OF 1	

**A**