

LEGEND:

- EXISTING KERB
- NEW KERB
- EXISTING ROADMARKING
- NEW ROADMARKING
- DRIVEWAY
- NEW TRAFFIC CALMING DEVICE
- NEW RED COLOURED SURFACING
- EXISTING FOOTPATH
- NEW FOOTPATH
- REGRADE GRASS BERM
- NEW PRAM CROSSING / RAMP
- NEW TACTILE PAVERS
- NEW / EXISTING SIGN
- STREETLIGHT / POWERPOLE

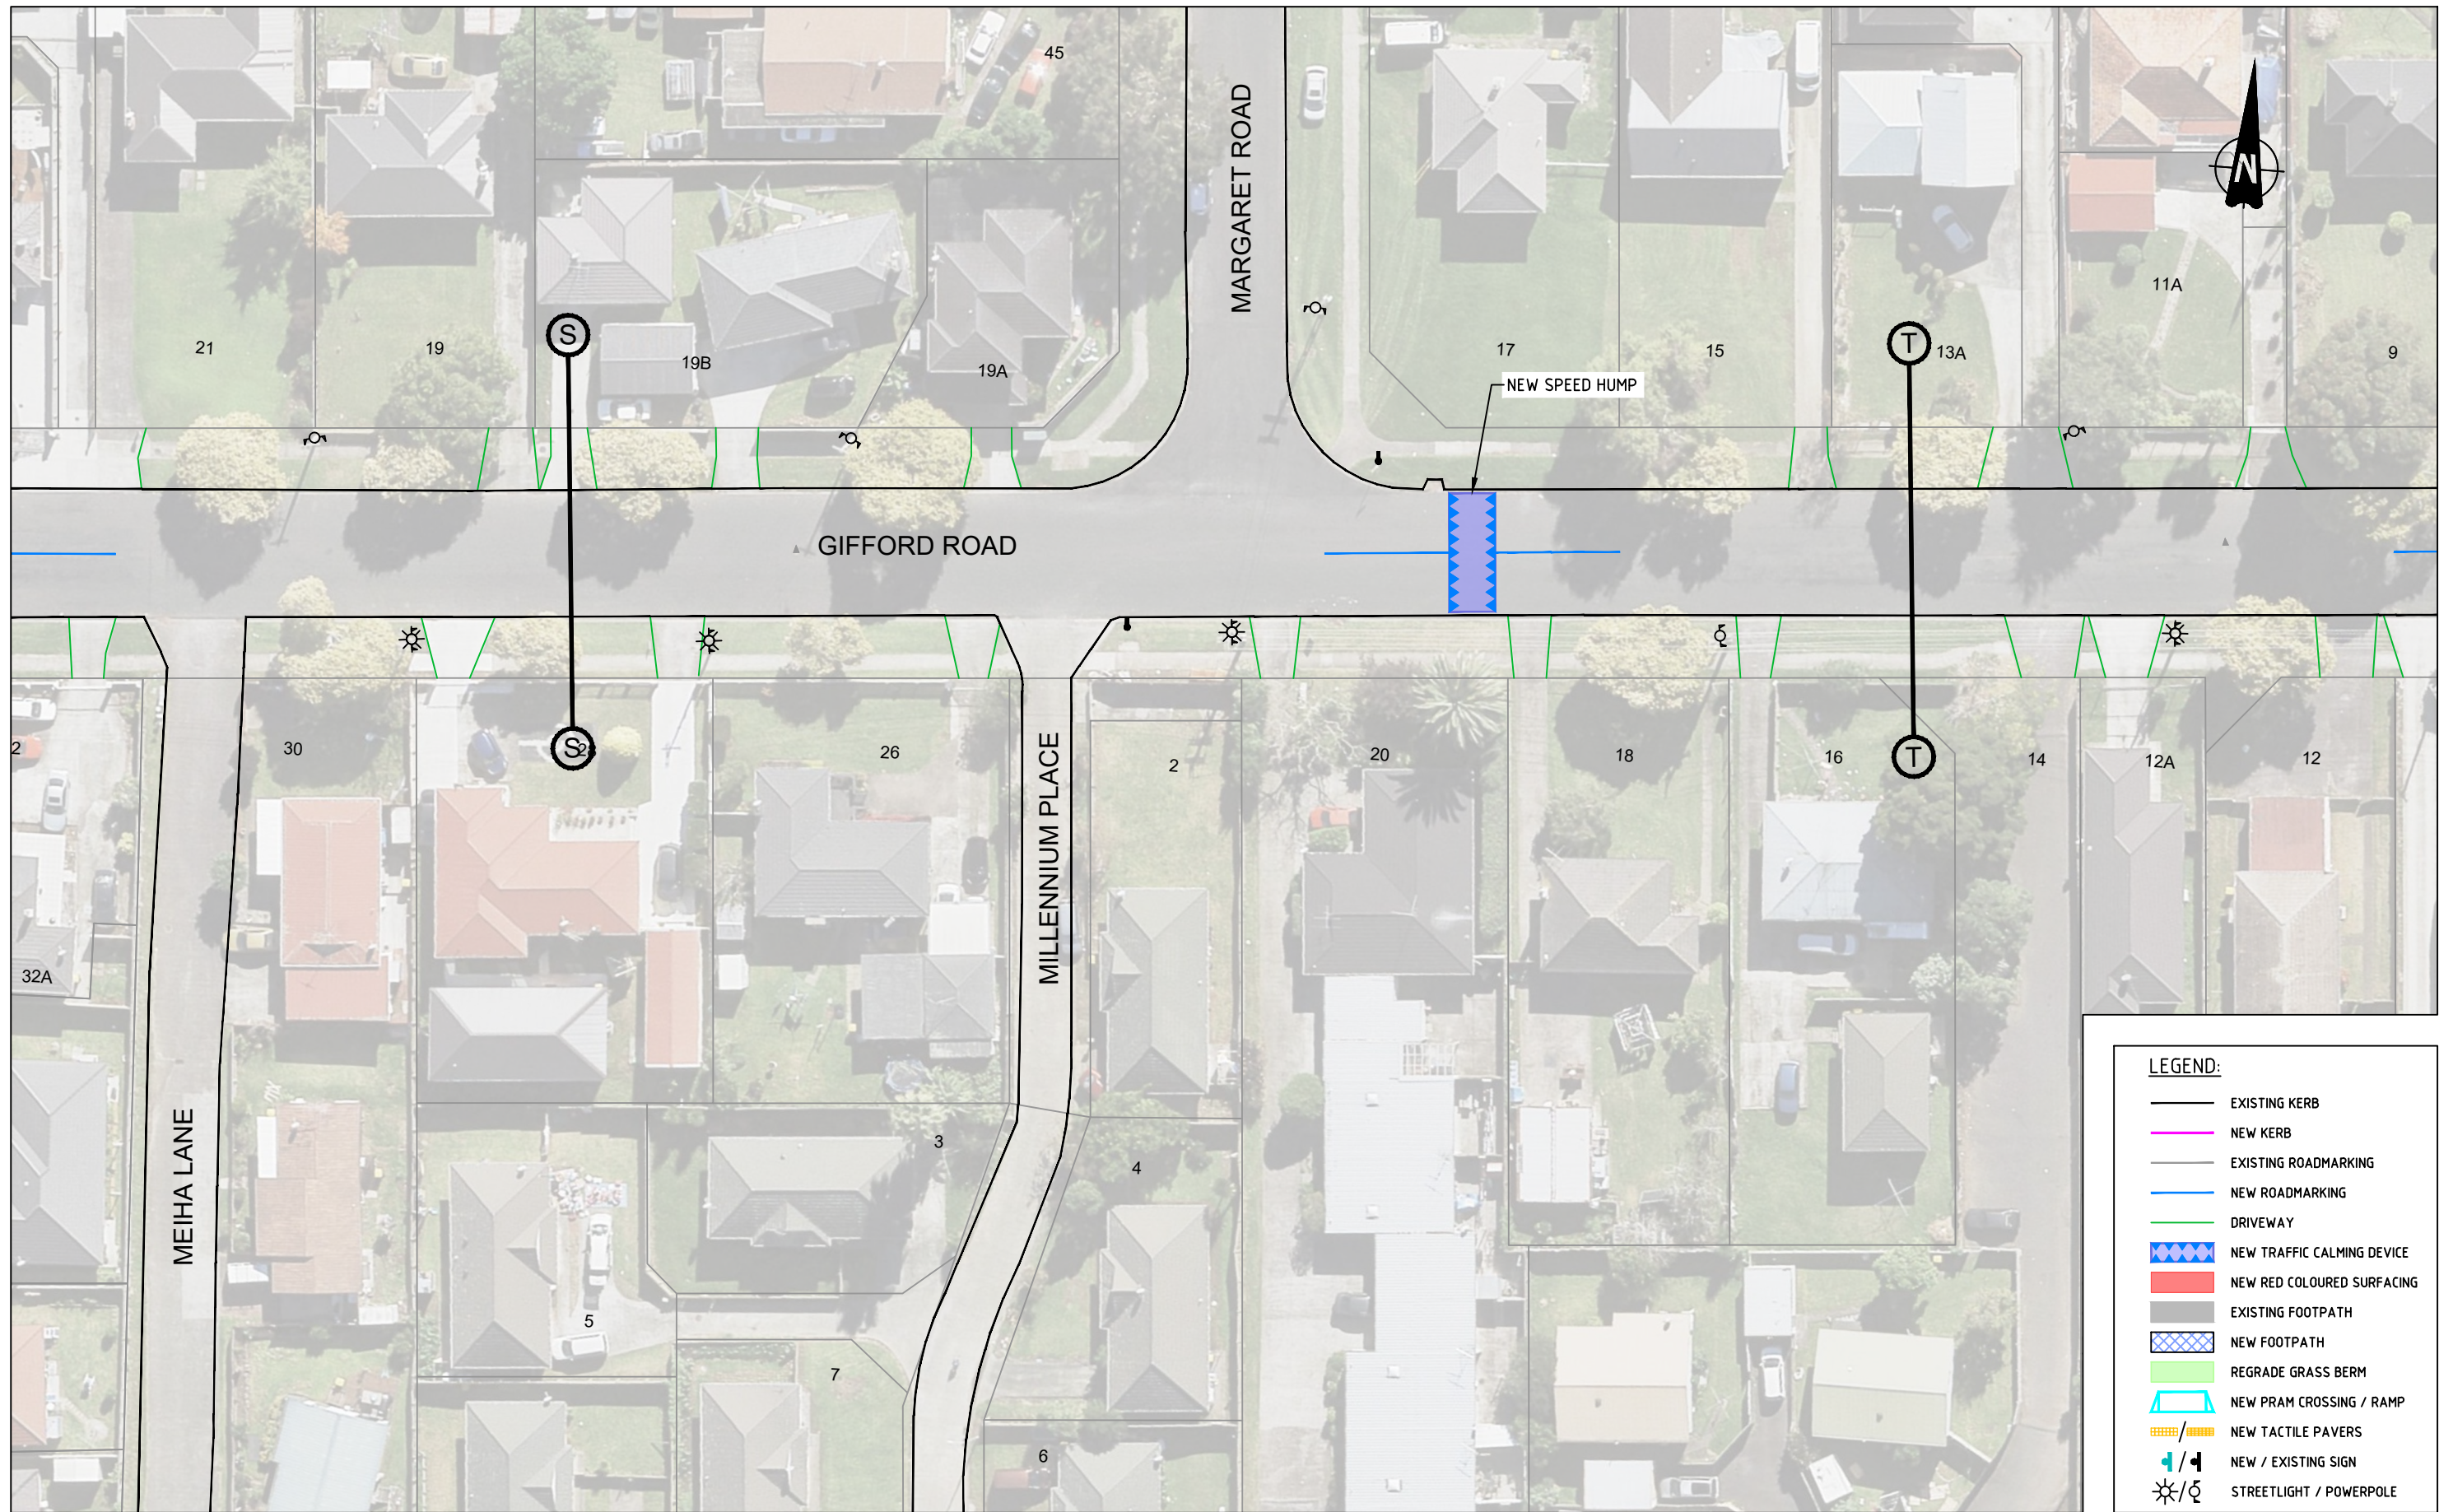
CONSULTATION PLANS

No	Revision	Note: * indicates signatures on original issue of drawing or last revision of drawing	Drawn	Checked	Approved	Date
A	FIRST ISSUE		AD	SL	SC	09/22



Drawn	AD	Designed	SL
Drafting Check	SL	Design Check	SC
Approved			
Date	30/09/2022		
Scale	1:500 @ A3 SIZE		

Client **AUCKLAND TRANSPORT**
 Project **PAPATOETOE RSM ADVANCED CONCEPT GIFFORD ROAD & HILLSIDE ROAD LAYOUT PLAN WITH CRITICAL DIMENSIONS**
 Original Size **A3** Project No: **T22070** Drawing No: **319** Rev: **A**



CONSULTATION PLANS

No	Revision	Note: * indicates signatures on original issue of drawing or last revision of drawing	Drawn	Checked	Approved	Date
A	FIRST ISSUE		AD	SL	SC	09/22

FOR:





An Auckland Council Organisation



Drawn	AD	Designed	SL
Drafting Check	SL	Design Check	SC
Approved			
Date	30/09/2022		
Scale	1:500 @ A3 SIZE		

Client **AUCKLAND TRANSPORT**
 Project **PAPATOETOE RSM ADVANCED CONCEPT
 GIFFORD ROAD & WYLLIE ROAD
 LAYOUT PLAN WITH CRITICAL DIMENSIONS**

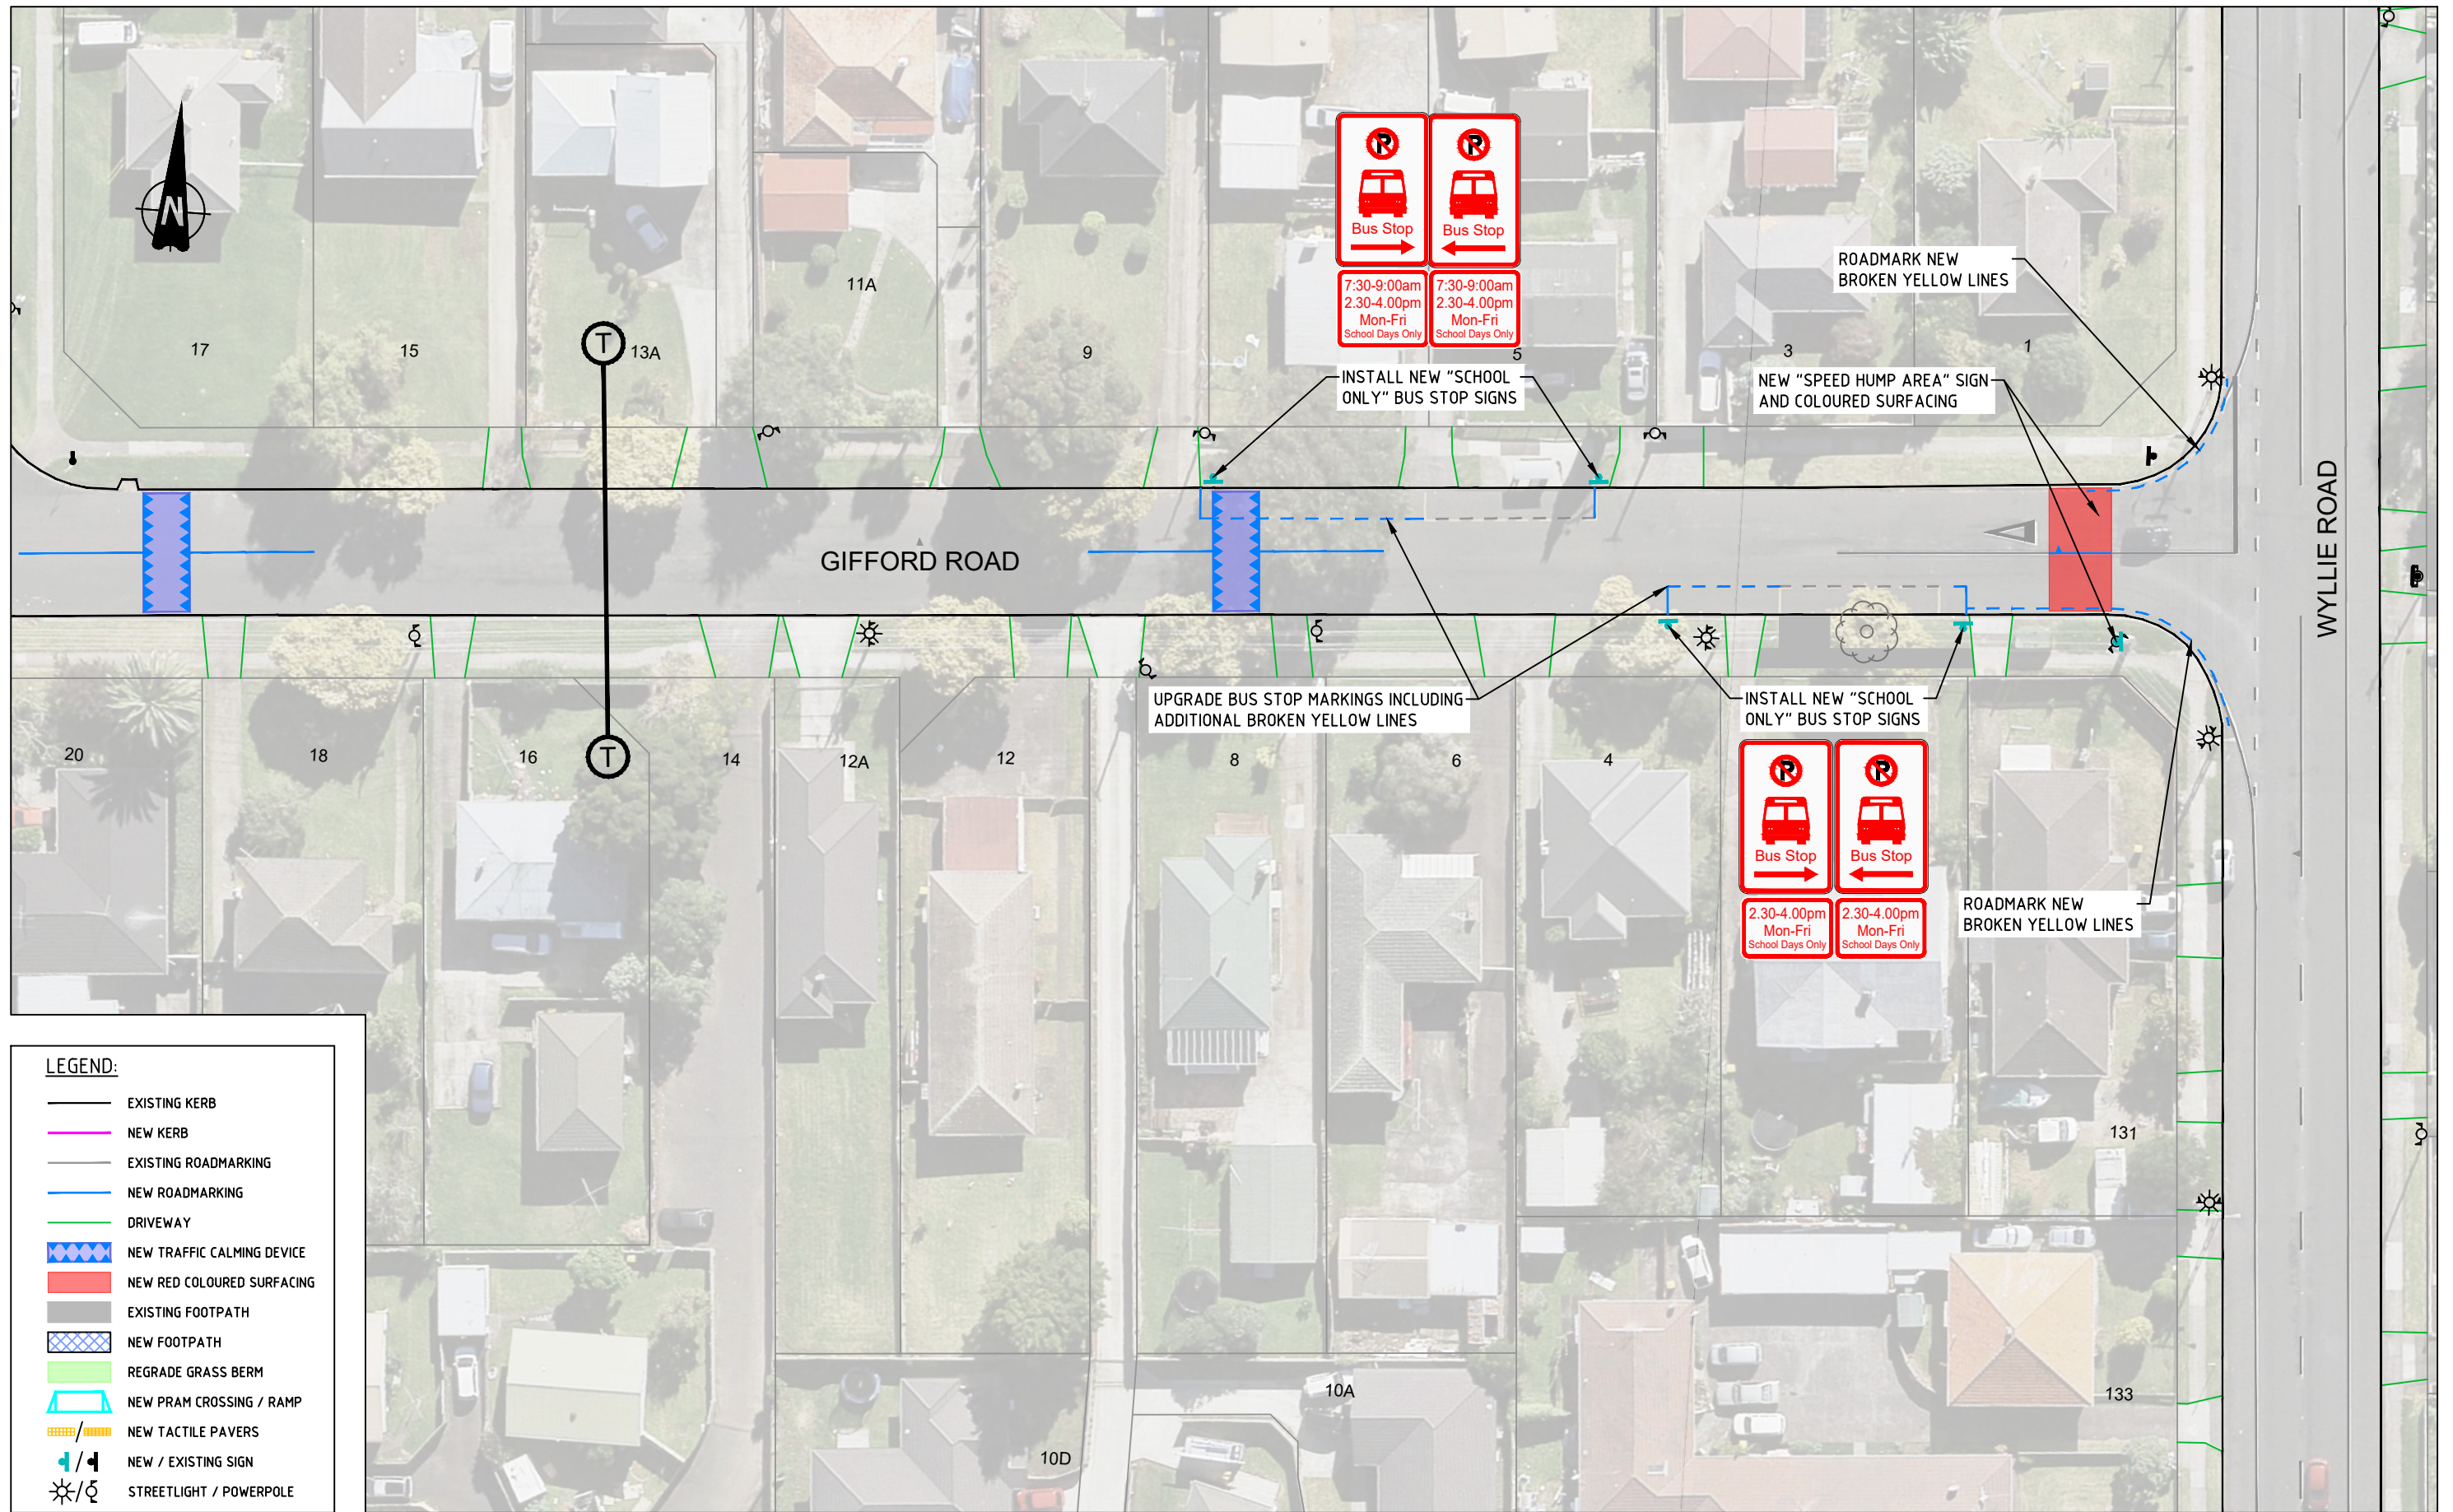Original Size **A3** Project No: **T22070** Drawing No: **320** Rev: **A**



LEGEND:

- EXISTING KERB
- NEW KERB
- EXISTING ROADMARKING
- NEW ROADMARKING
- DRIVEWAY
- NEW TRAFFIC CALMING DEVICE
- NEW RED COLOURED SURFACING
- EXISTING FOOTPATH
- NEW FOOTPATH
- REGRADE GRASS BERM
- NEW PRAM CROSSING / RAMP
- NEW TACTILE PAVERS
- NEW / EXISTING SIGN
- STREETLIGHT / POWERPOLE

CONSULTATION PLANS

No	Revision	Note: * indicates signatures on original issue of drawing or last revision of drawing	Drawn	Checked	Approved	Date
A	FIRST ISSUE		AD	SL	SC	09/22



Drawn	AD	Designed	SL
Drafting Check	SL	Design Check	SC
Approved			
Date	30/09/2022		
Scale	1:500 @ A3 SIZE		

Client	AUCKLAND TRANSPORT		
Project	PAPATOETOE RSM ADVANCED CONCEPT GIFFORD ROAD & WYLLIE ROAD LAYOUT PLAN WITH CRITICAL DIMENSIONS		
Original Size	A3	Project No:	T22070
Drawing No:	321	Rev:	A