

**LEGEND**

	NEW ROADMARKING		EXISTING STREETLIGHT POLE
	EXISTING ROAD MARKING / KERBLINE		NEW STREETLIGHT POLE
	NEW KERBLINE		NEW SIGN ON NEW POLE
	NEW FOOTPATH		EXISTING SIGN AND POLE
	NEW TACTILE PAVERS		EXISTING CATCHPIT
	NEW SPEED TABLE		NEW CATCHPIT
			EXISTING PROPERTY BOUNDARY



ONE PERPENDICULAR  
PARKING SPACE REMOVED

NEW RAISED ZEBRA CROSSING WITH KERB BUILDOUT  
AT EXISTING ZEBRA CROSSING LOCATION

187

185

CENTREWAY ROAD

CONTINUATION - REFER TO INSERT A




AUCKLAND TRANSPORT  
OREWA BEACH SCHOOL  
SPEED MANAGEMENT  
CENTREWAY ROAD

FOR CONSULTATION

Date Stamp 04/11/2022

A1 Scale	1:125	A3 Scale	1:250
-------------	-------	-------------	-------

Drawing No. SHEET 1 Rev. A

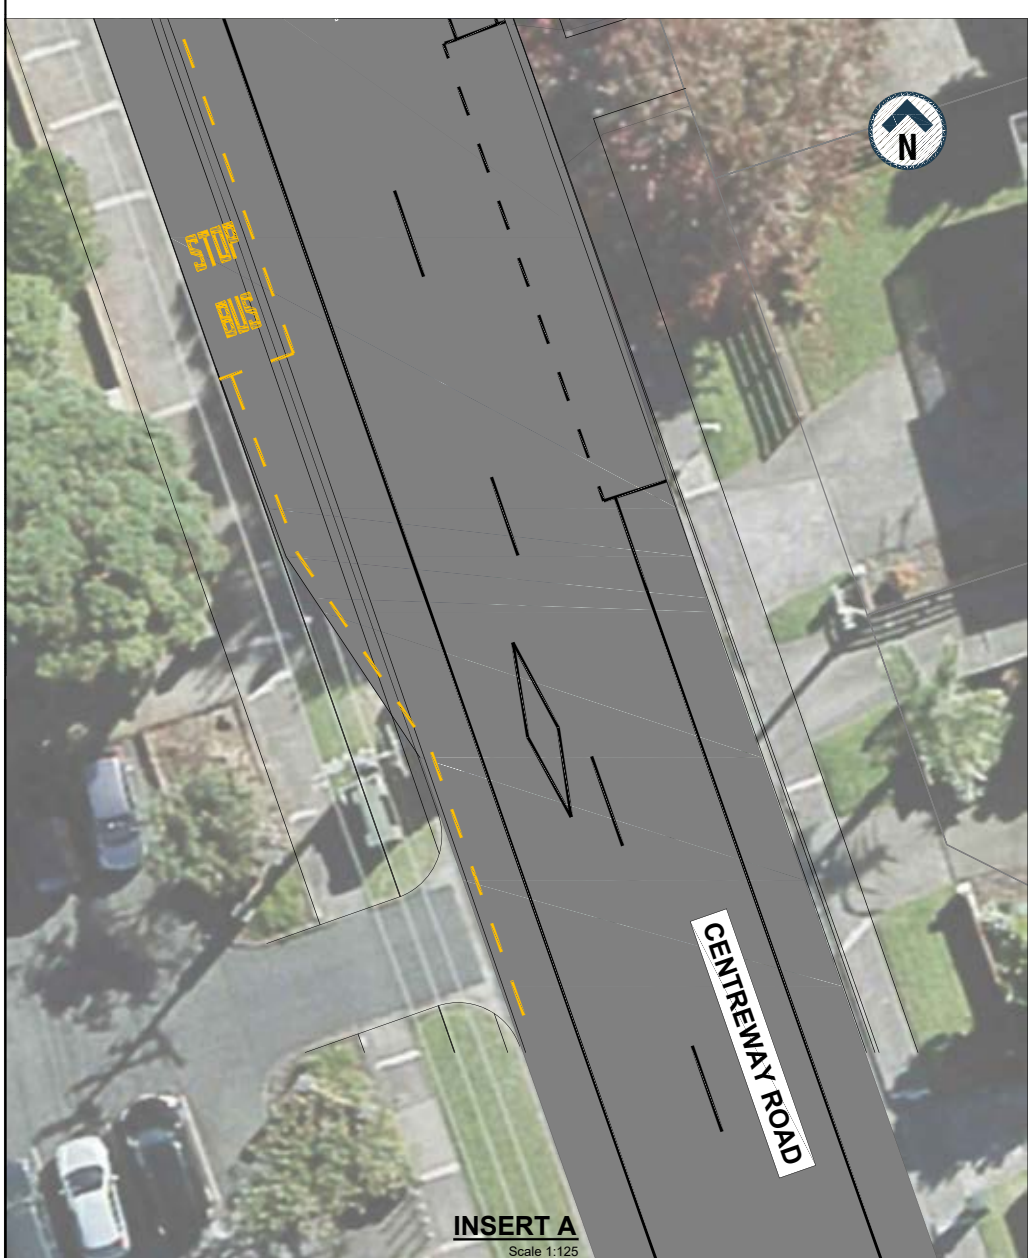

**INSERT A**  
Scale 1:125