

20mm DO NOT SCALE - IF IN DOUBT, ASK

150

100

90

80

70

60

50



40

30

20

10


ORIGINAL SIZE A1

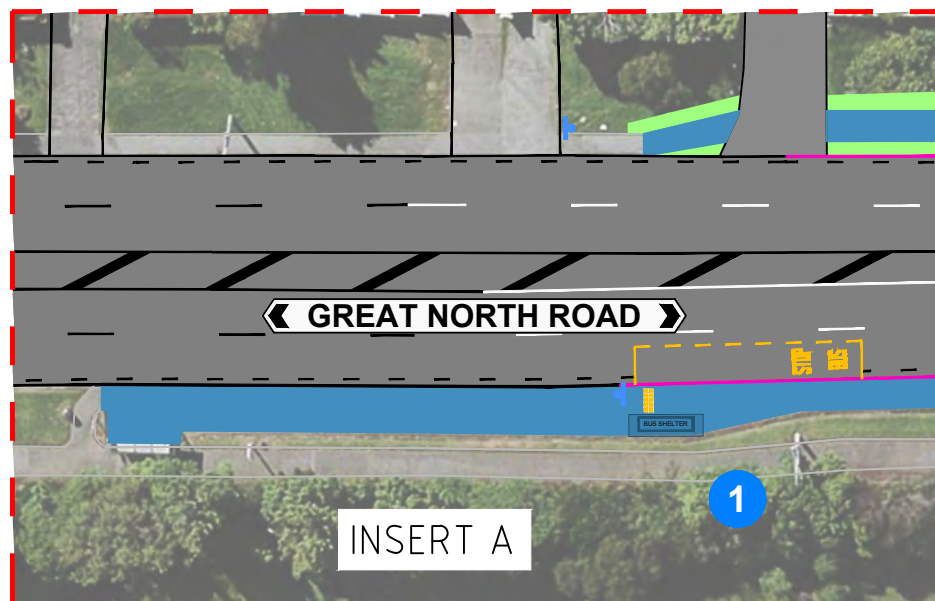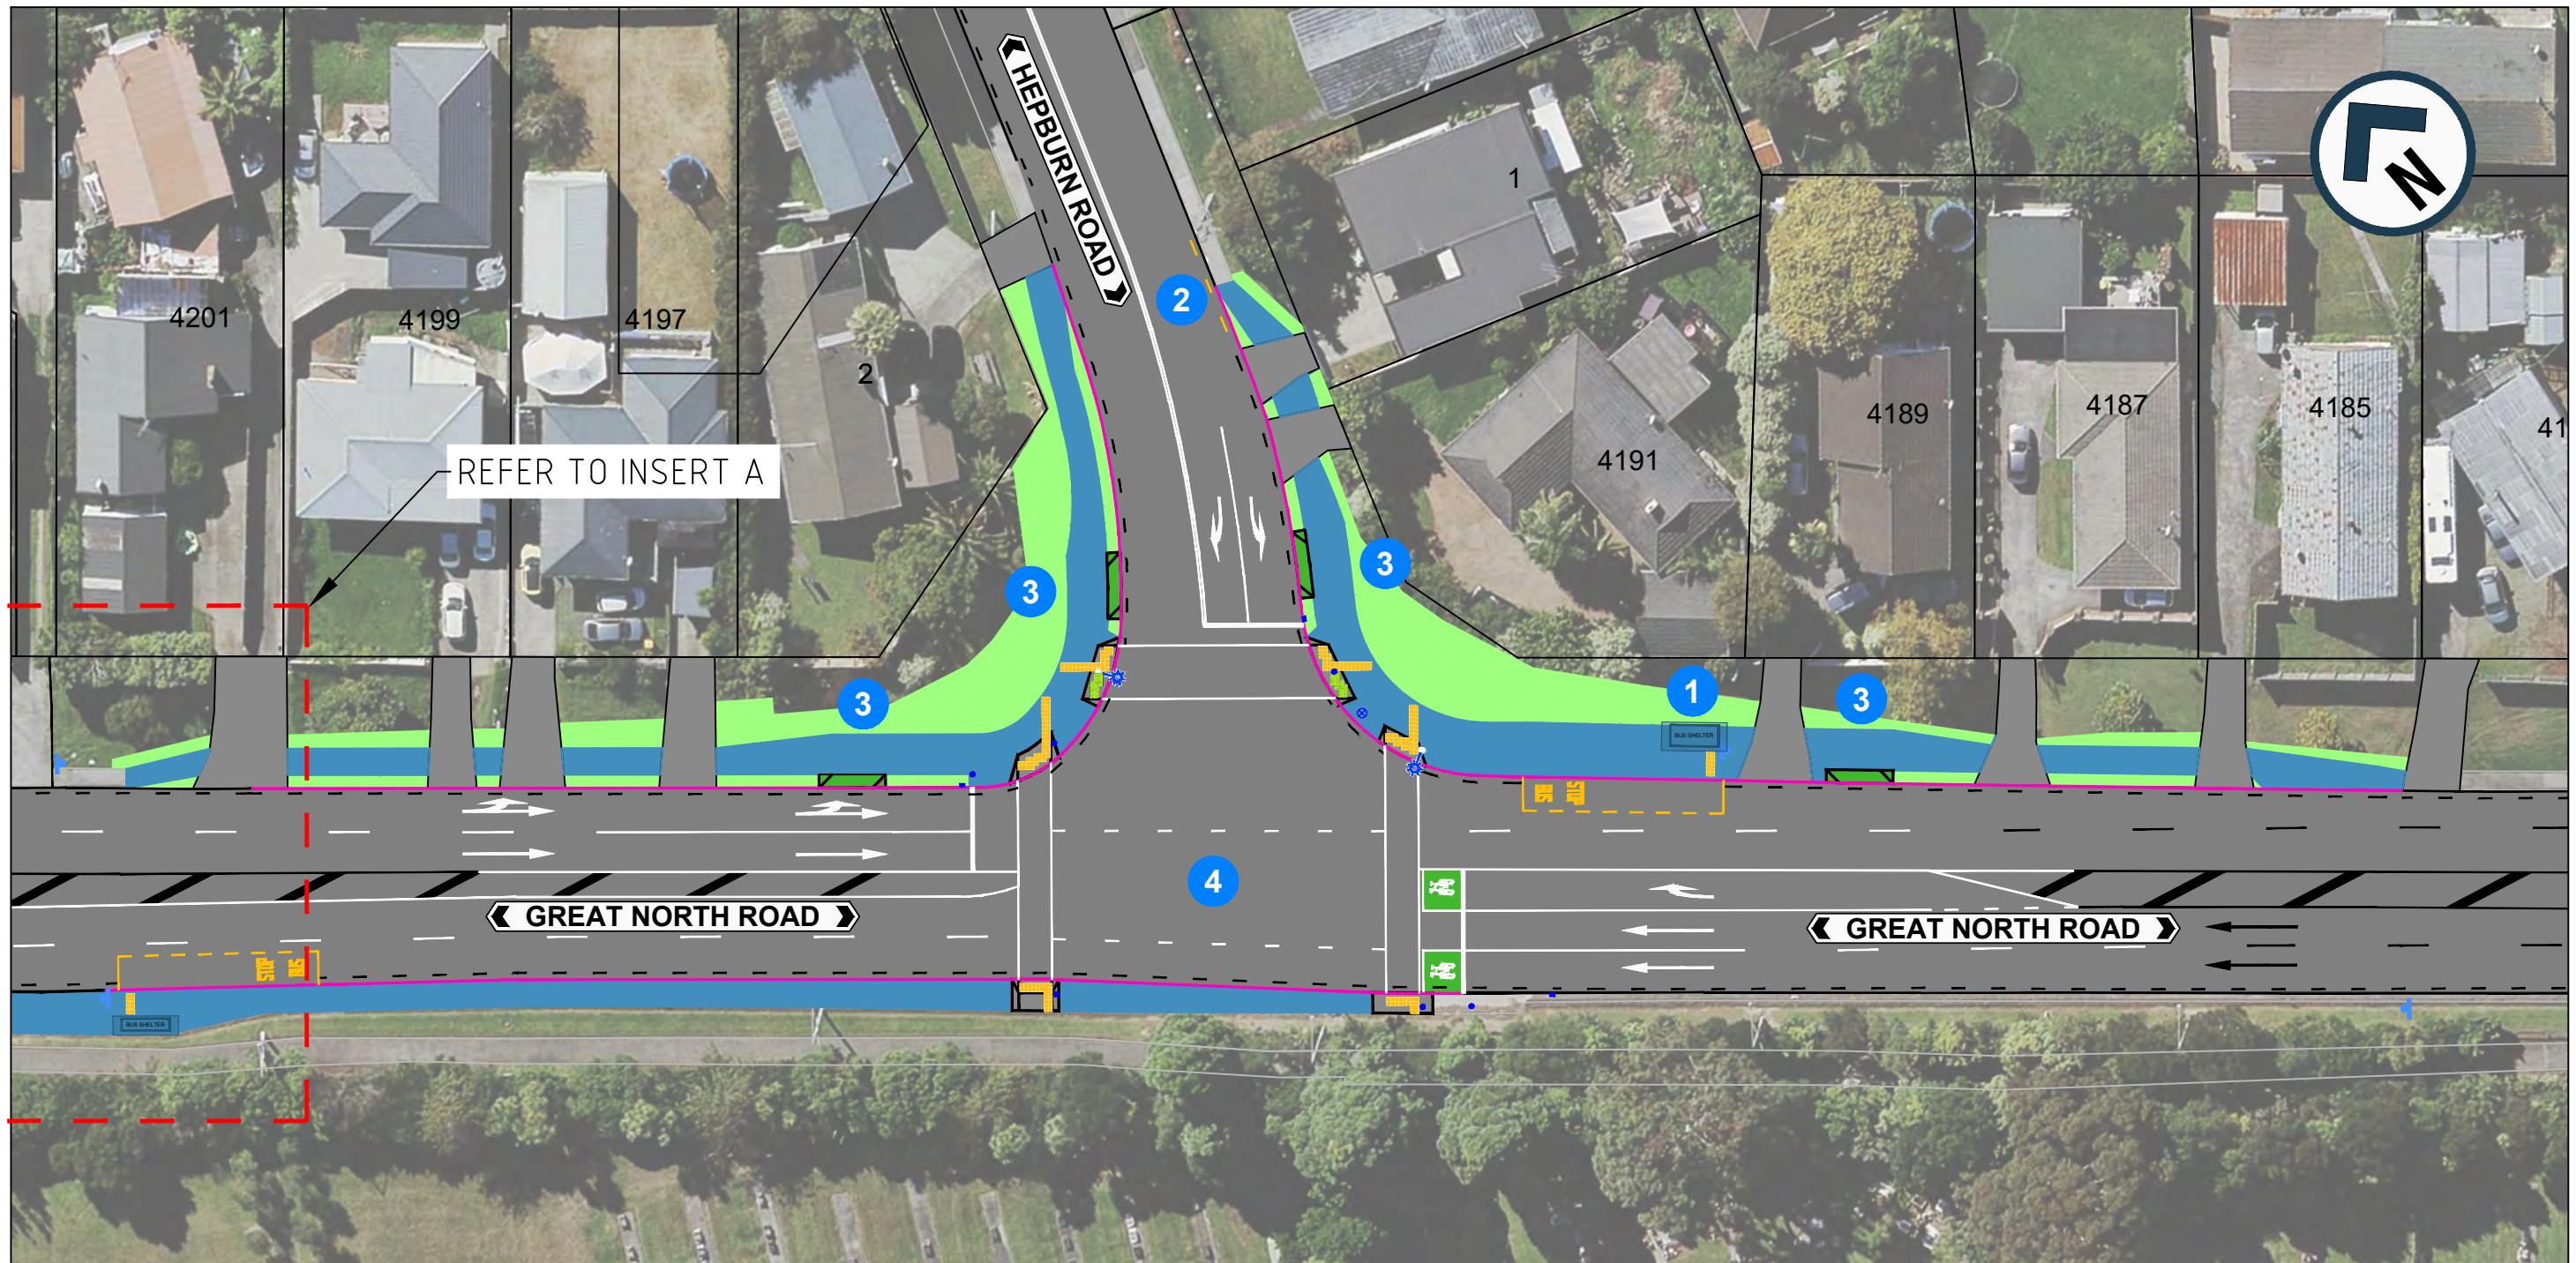

- 1 NEW BUS STOP
- 2 NEW "BROKEN YELLOW LINES"
- 3 NEW WIDER FOOTPATH WITH CYCLE RAMP
- 4 REMOVAL OF SLIP-LANE AND NEW PEDESTRIAN CROSSING AMENITIES

LEGEND:

EXISTING KERB	REINSTATE EXISTING DRIVEWAY
NEW KERB	EXISTING FOOTPATH
EXISTING ROADMARKING	NEW FOOTPATH
NEW ROADMARKING	NEW GRASS BERM
NEW NO STOPPING MARKING	NEW STREET LIGHT
NEW PRAM CROSSING	NEW SIGN
NEW PEDESTRIAN TACTILE PAVERS	NEW SIGNAL POLE
NEW CYCLE TACTILE PAVERS	NEW CYCLE STOP BOX
NEW CYCLE RAMP	
NEW BUS SHELTER	



AUCKLAND TRANSPORT
GREAT NORTH ROAD / HEBURN ROAD
INTERSECTION IMPROVEMENTS

Status Stamp	FOR CONSULTATION	
Date Stamp	7/12/2022	
A1 Scale	1:250	A3 Scale 1:500
Drawing No.	PAGE 1 OF 1	
		A