


200mm DO NOT SCALE - IF IN DOUBT, ASK  
150  
100  
90  
80  
70  
60  
50  
40  
30  
20  
10  
0  
ORIGINAL SIZE A1



**LEGEND**

- NEW ROADMARKING
- NEW KERBLINE
- NEW NO STOPPING AT ALL TIMES MARKINGS
- NEW / RELOCATED SIGN (KEEP LEFT, SPEED HUMP AND BELISHA DISK)
- NEW TACTILE PAVERS
- NEW FOOTPATH
- TRAFFIC CALMING / SPEED TABLE
- NEW SLOT DRAIN
- NEW TRAFFIC ISLAND
- EXISTING STREETLIGHT
- NEW STREETLIGHT

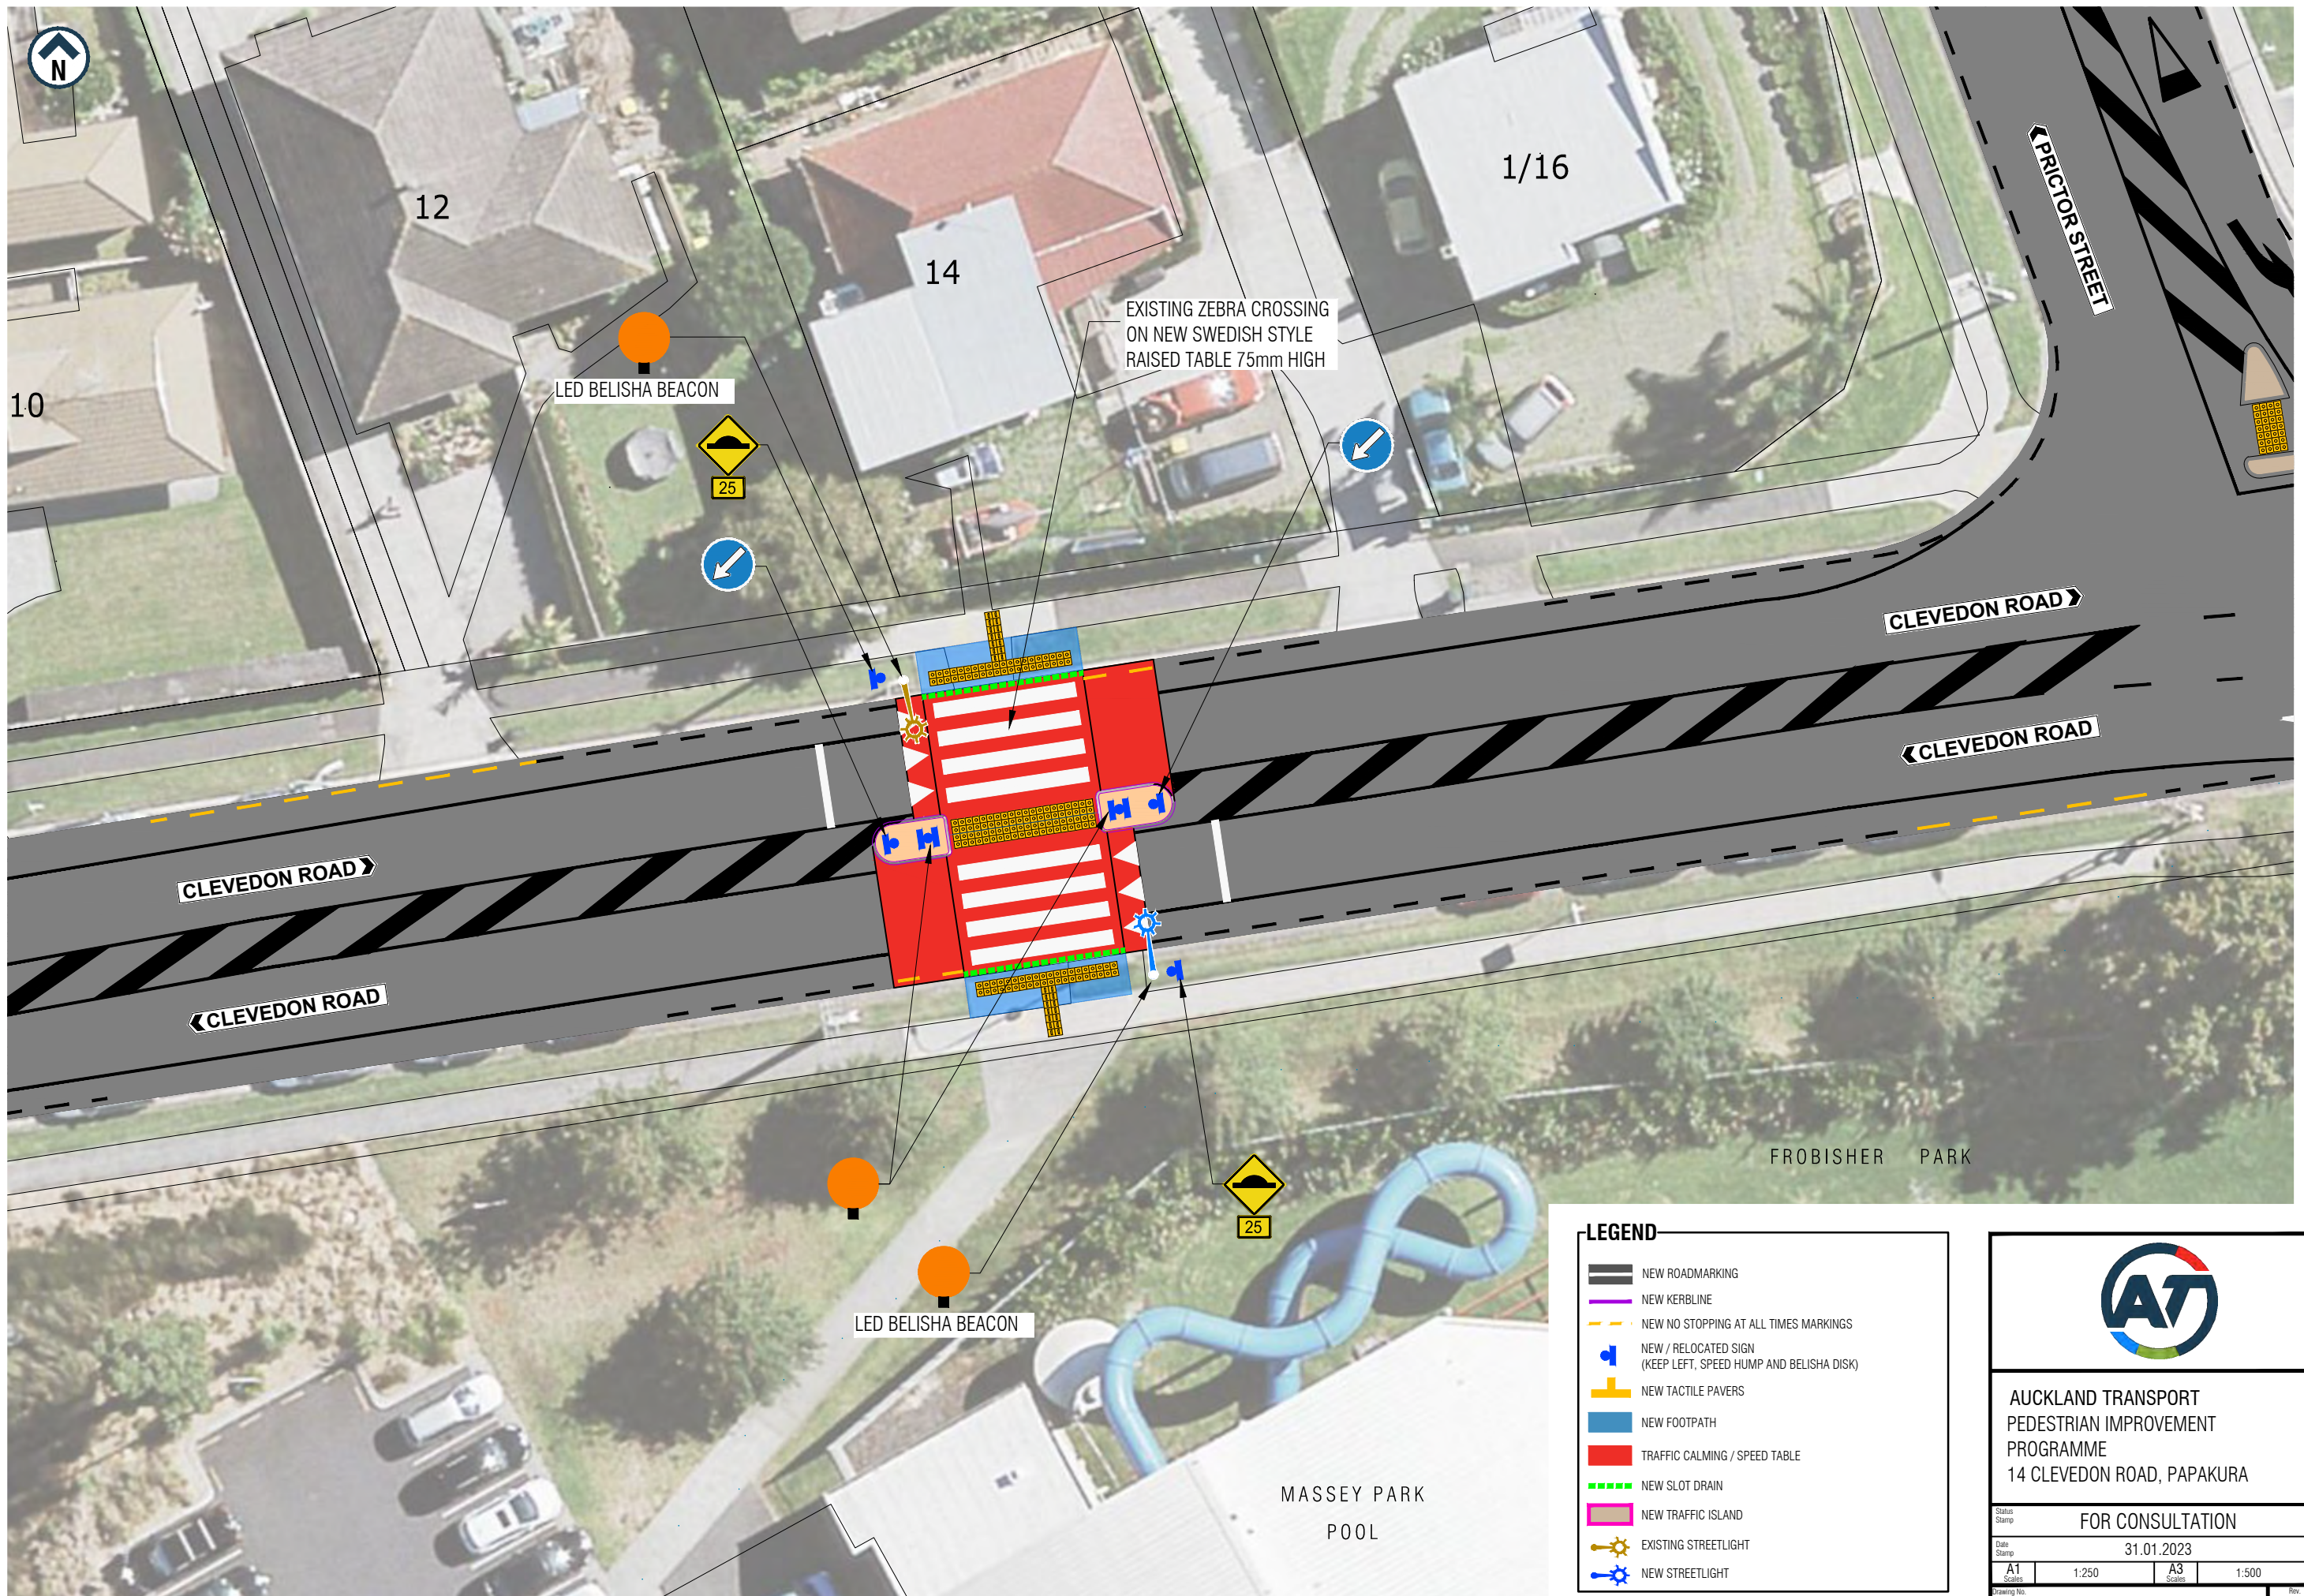

AUCKLAND TRANSPORT  
PEDESTRIAN IMPROVEMENT  
PROGRAMME  
14 CLEVEDON ROAD, PAKAPURA

FOR CONSULTATION

Date Stamp 31.01.2023

A1	1:250	A3	1:500
----	-------	----	-------

Drawing No. A2110796-31 Rev. A