



200mm DO NOT SCALE - IF IN DOUBT, ASK
150
100
90
80
70
60
50
40
30
20
10
0
ORIGINAL SIZE A1

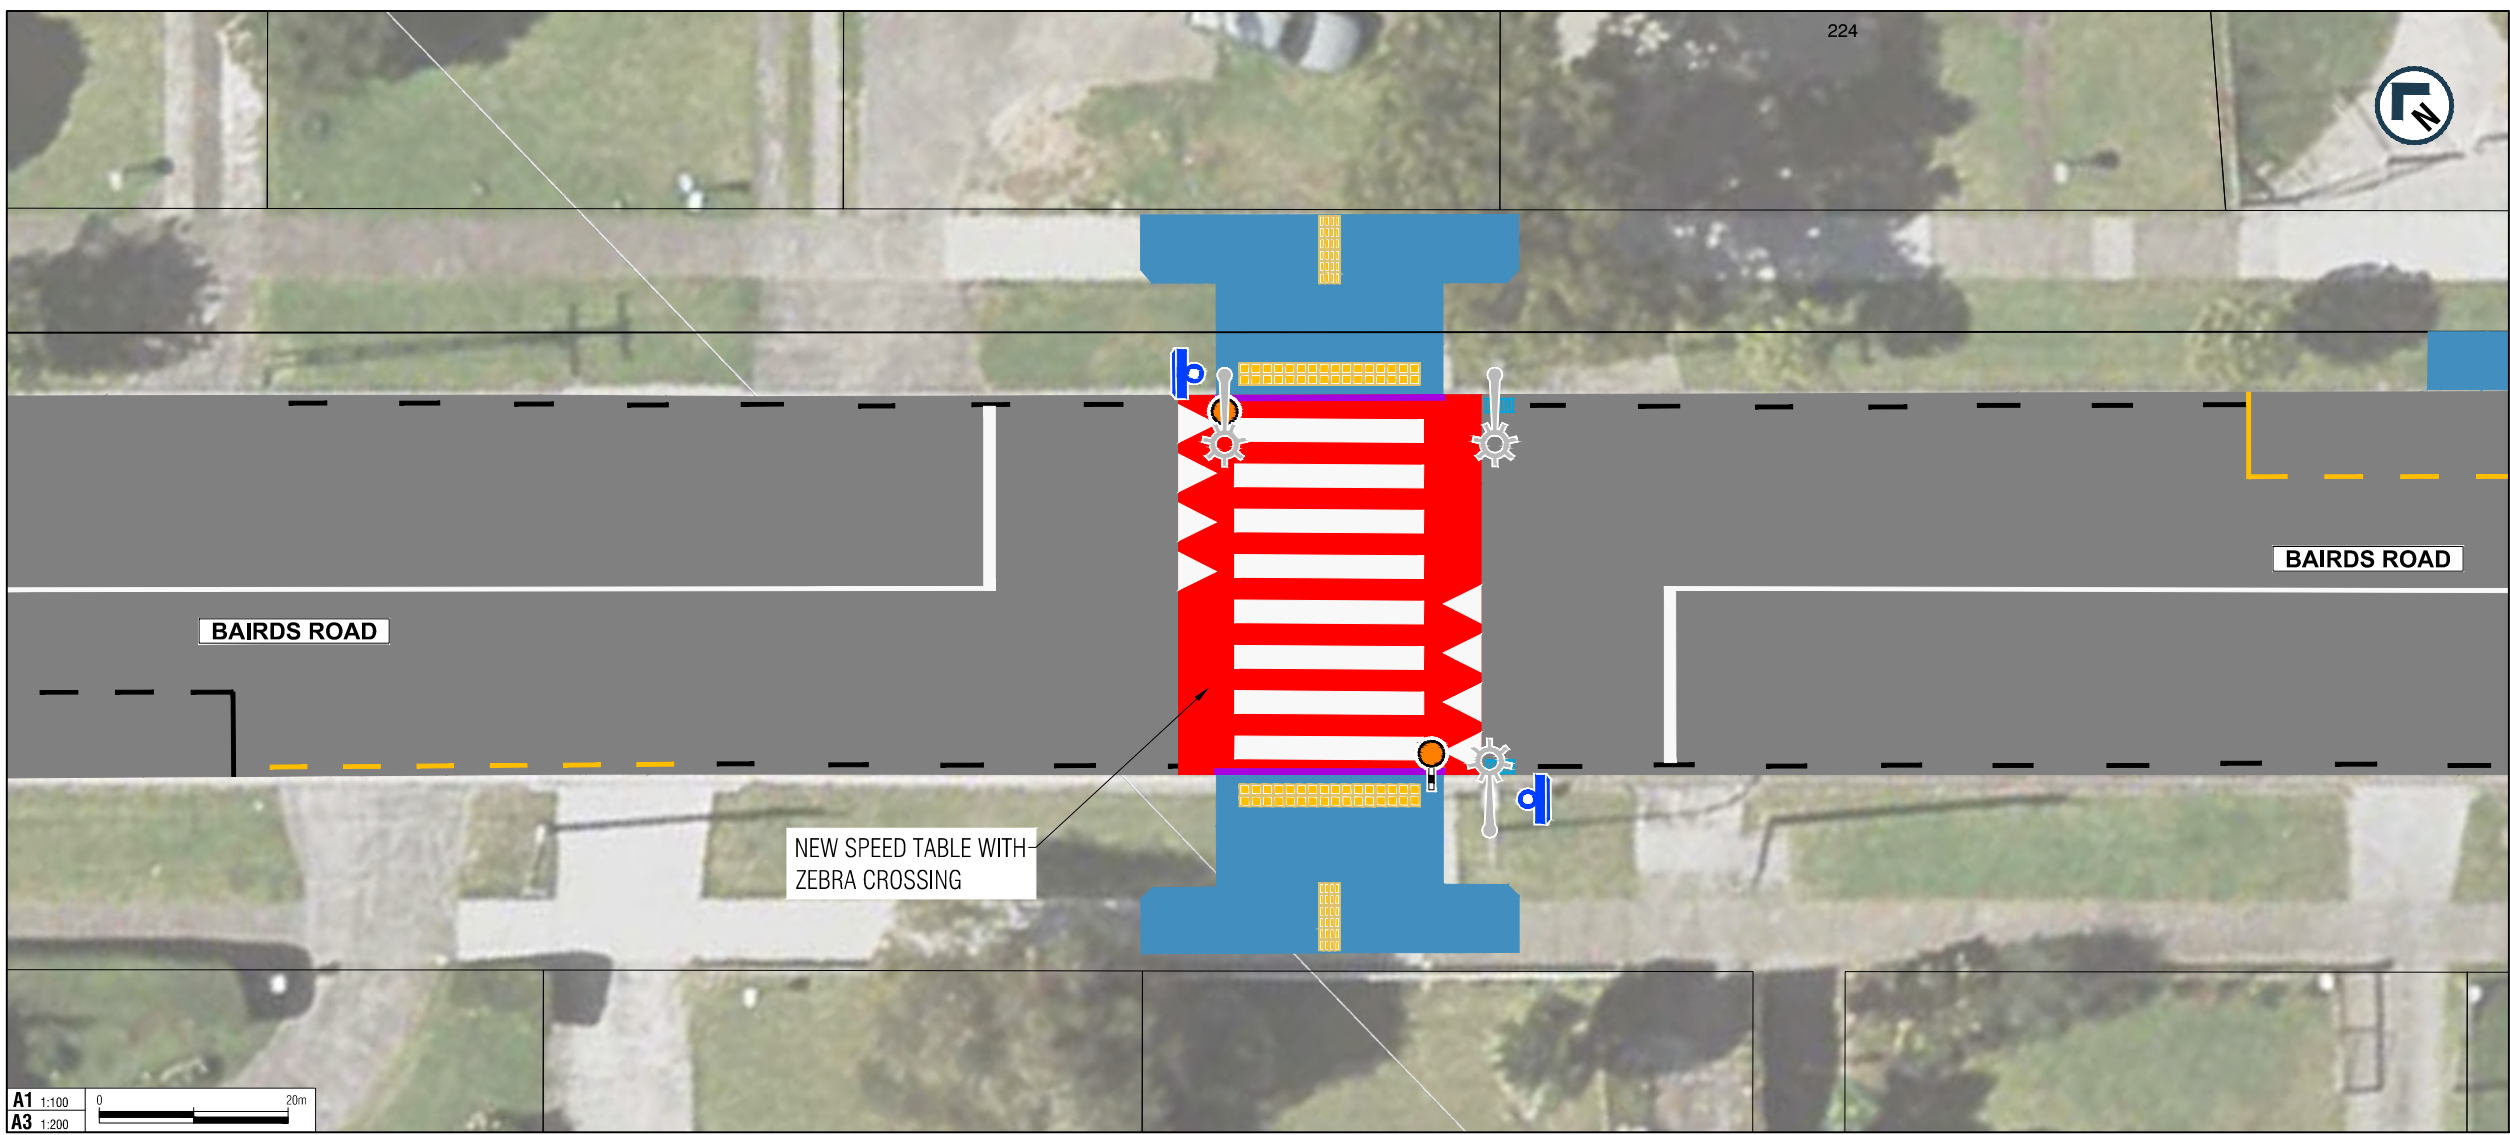



LEGEND	
	PROPERTY BOUNDARY
	NEW LINE MARKING
	EXISTING LINE MARKING
	NEW NO STOPPING LINE
	NEW KERB
	NEW CATCHPIT
	NEW SIGN
	EXISTING SIGN
	NEW FLASHING BELISHA BEACON
	NEW STREETLIGHT
	EXISTING STREETLIGHT
	NEW SPEED TABLE
	NEW FOOTPATH
	NEW TACTILE PAVER

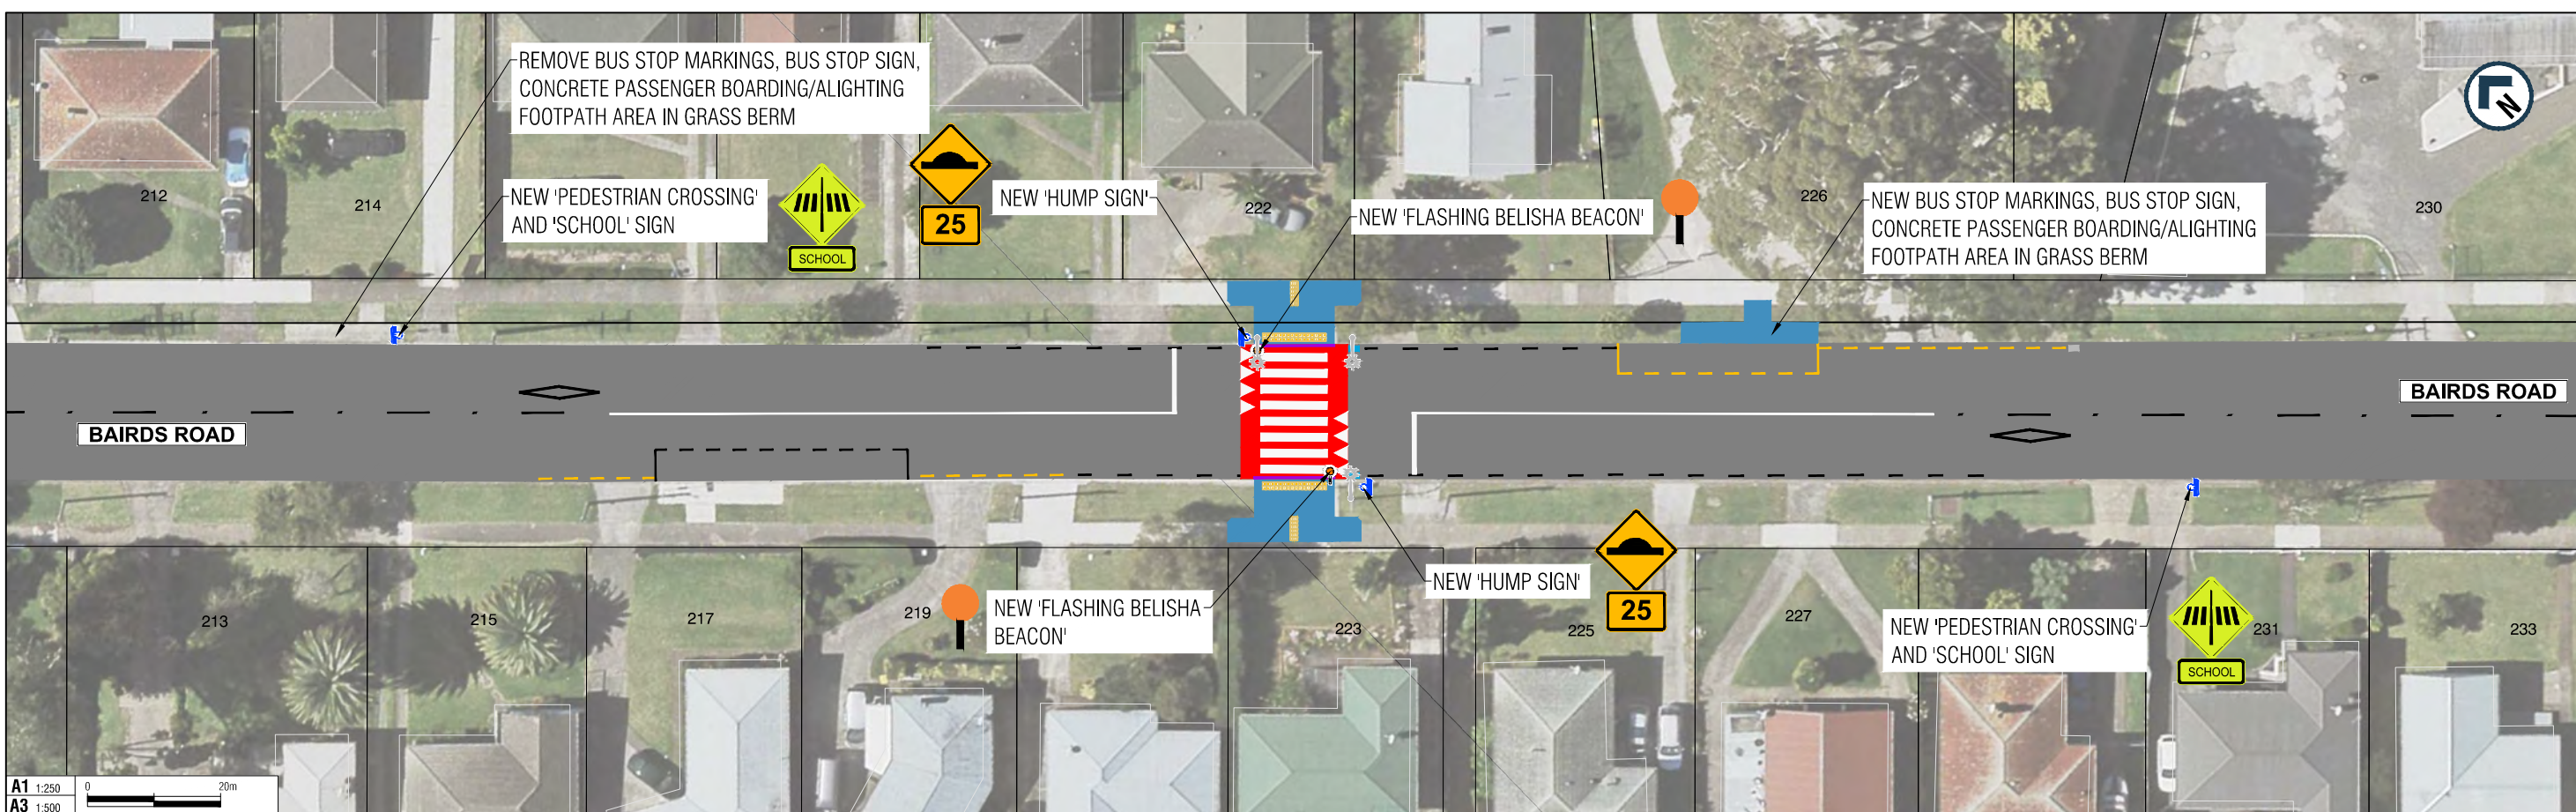

AUCKLAND TRANSPORT
SCHOOL SPEED MANAGEMENT
TRANCHE 2B
EAST TAMAKI CLUSTER

Status Stamp	FOR CONSULTATION	
Date Stamp	11/11/22	
A1 Scales	1:250 1:100	A3 Scales 1:500 1:200
Drawing No.	1-A8306.18_G030	Rev. A

200mm DO NOT SCALE - IF IN DOUBT, ASK
150
100
90
80
70
60
50
40
30
20
10
0
ORIGINAL SIZE A1

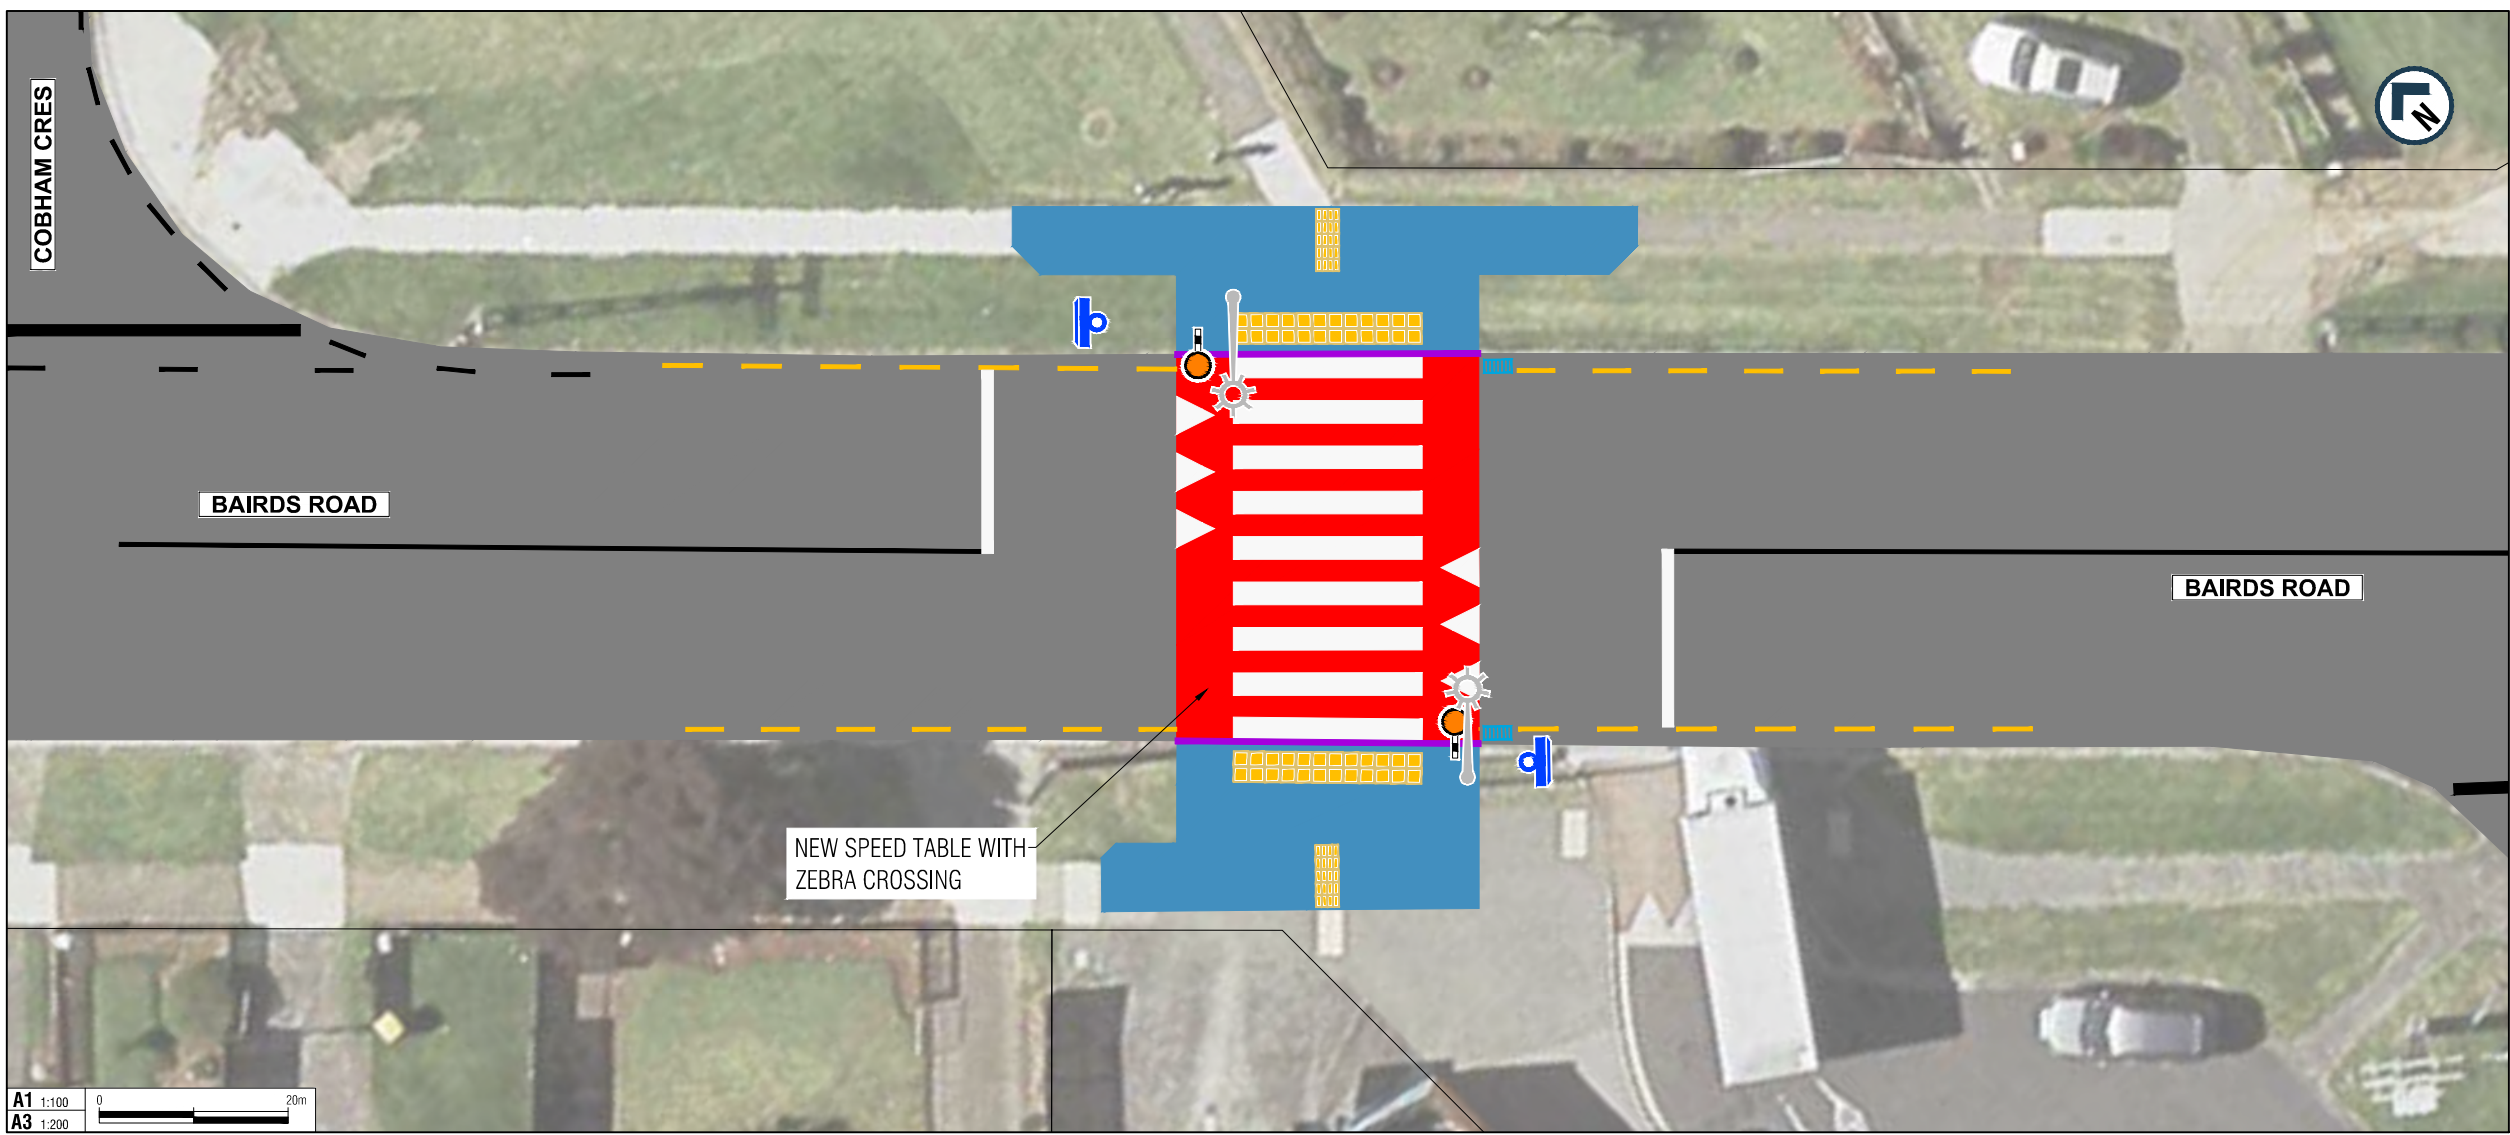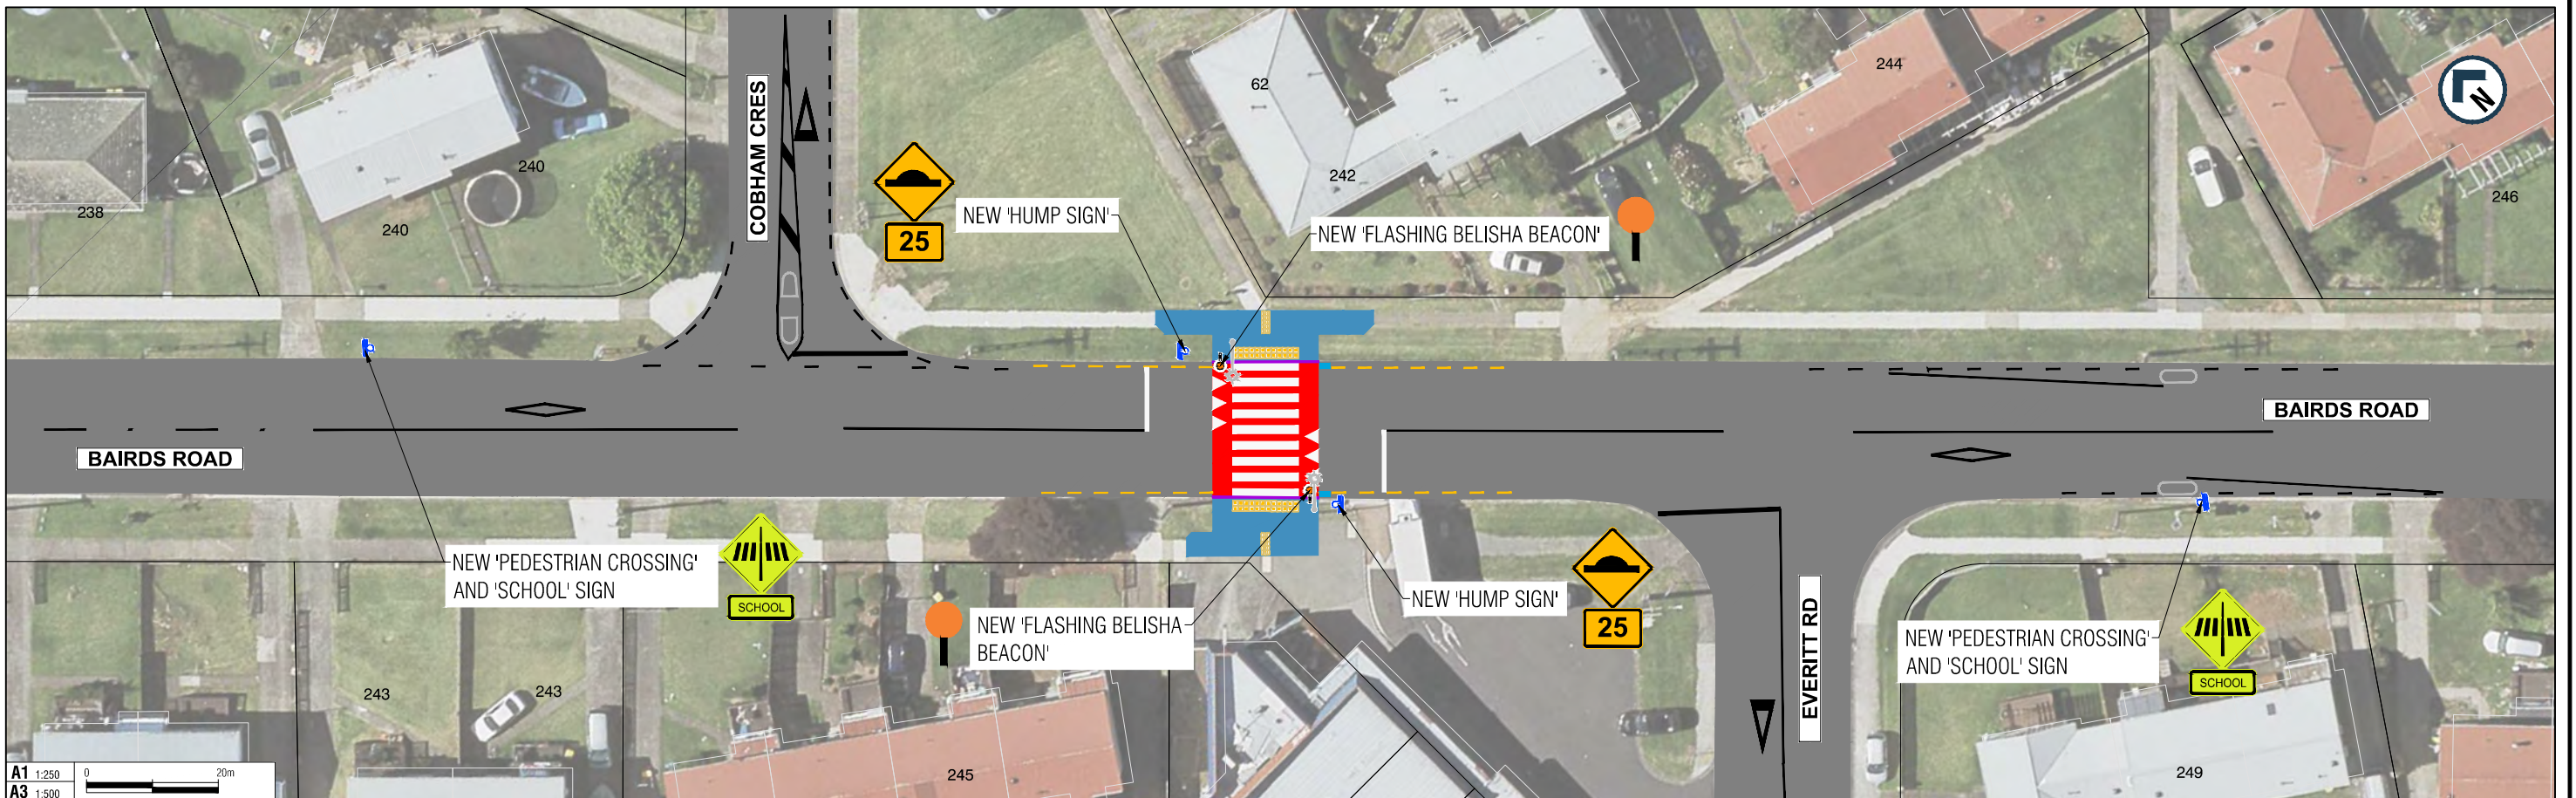



LEGEND	
	PROPERTY BOUNDARY
	NEW LINE MARKING
	EXISTING LINE MARKING
	NEW NO STOPPING LINE
	NEW KERB
	NEW CATCHPIT
	NEW SIGN
	EXISTING SIGN
	NEW FLASHING BELISHA BEACON
	NEW STREETLIGHT
	EXISTING STREETLIGHT
	NEW SPEED TABLE
	NEW FOOTPATH
	NEW TACTILE PAVER



AUCKLAND TRANSPORT SCHOOL SPEED MANAGEMENT TRANCHE 2B EAST TAMAKI CLUSTER	
FOR CONSULTATION	
Date Stamp	11/10/22
A1 Scales	1:250 1:100
A3 Scales	1:500 1:200
Drawing No.	1-A8306.18_G031
Rev.	A


A1 1:100 0 20m
A3 1:200

200mm DO NOT SCALE - IF IN DOUBT, ASK
150
100
90
80
70
60
50
40
30
20
10
0
ORIGINAL SIZE A1

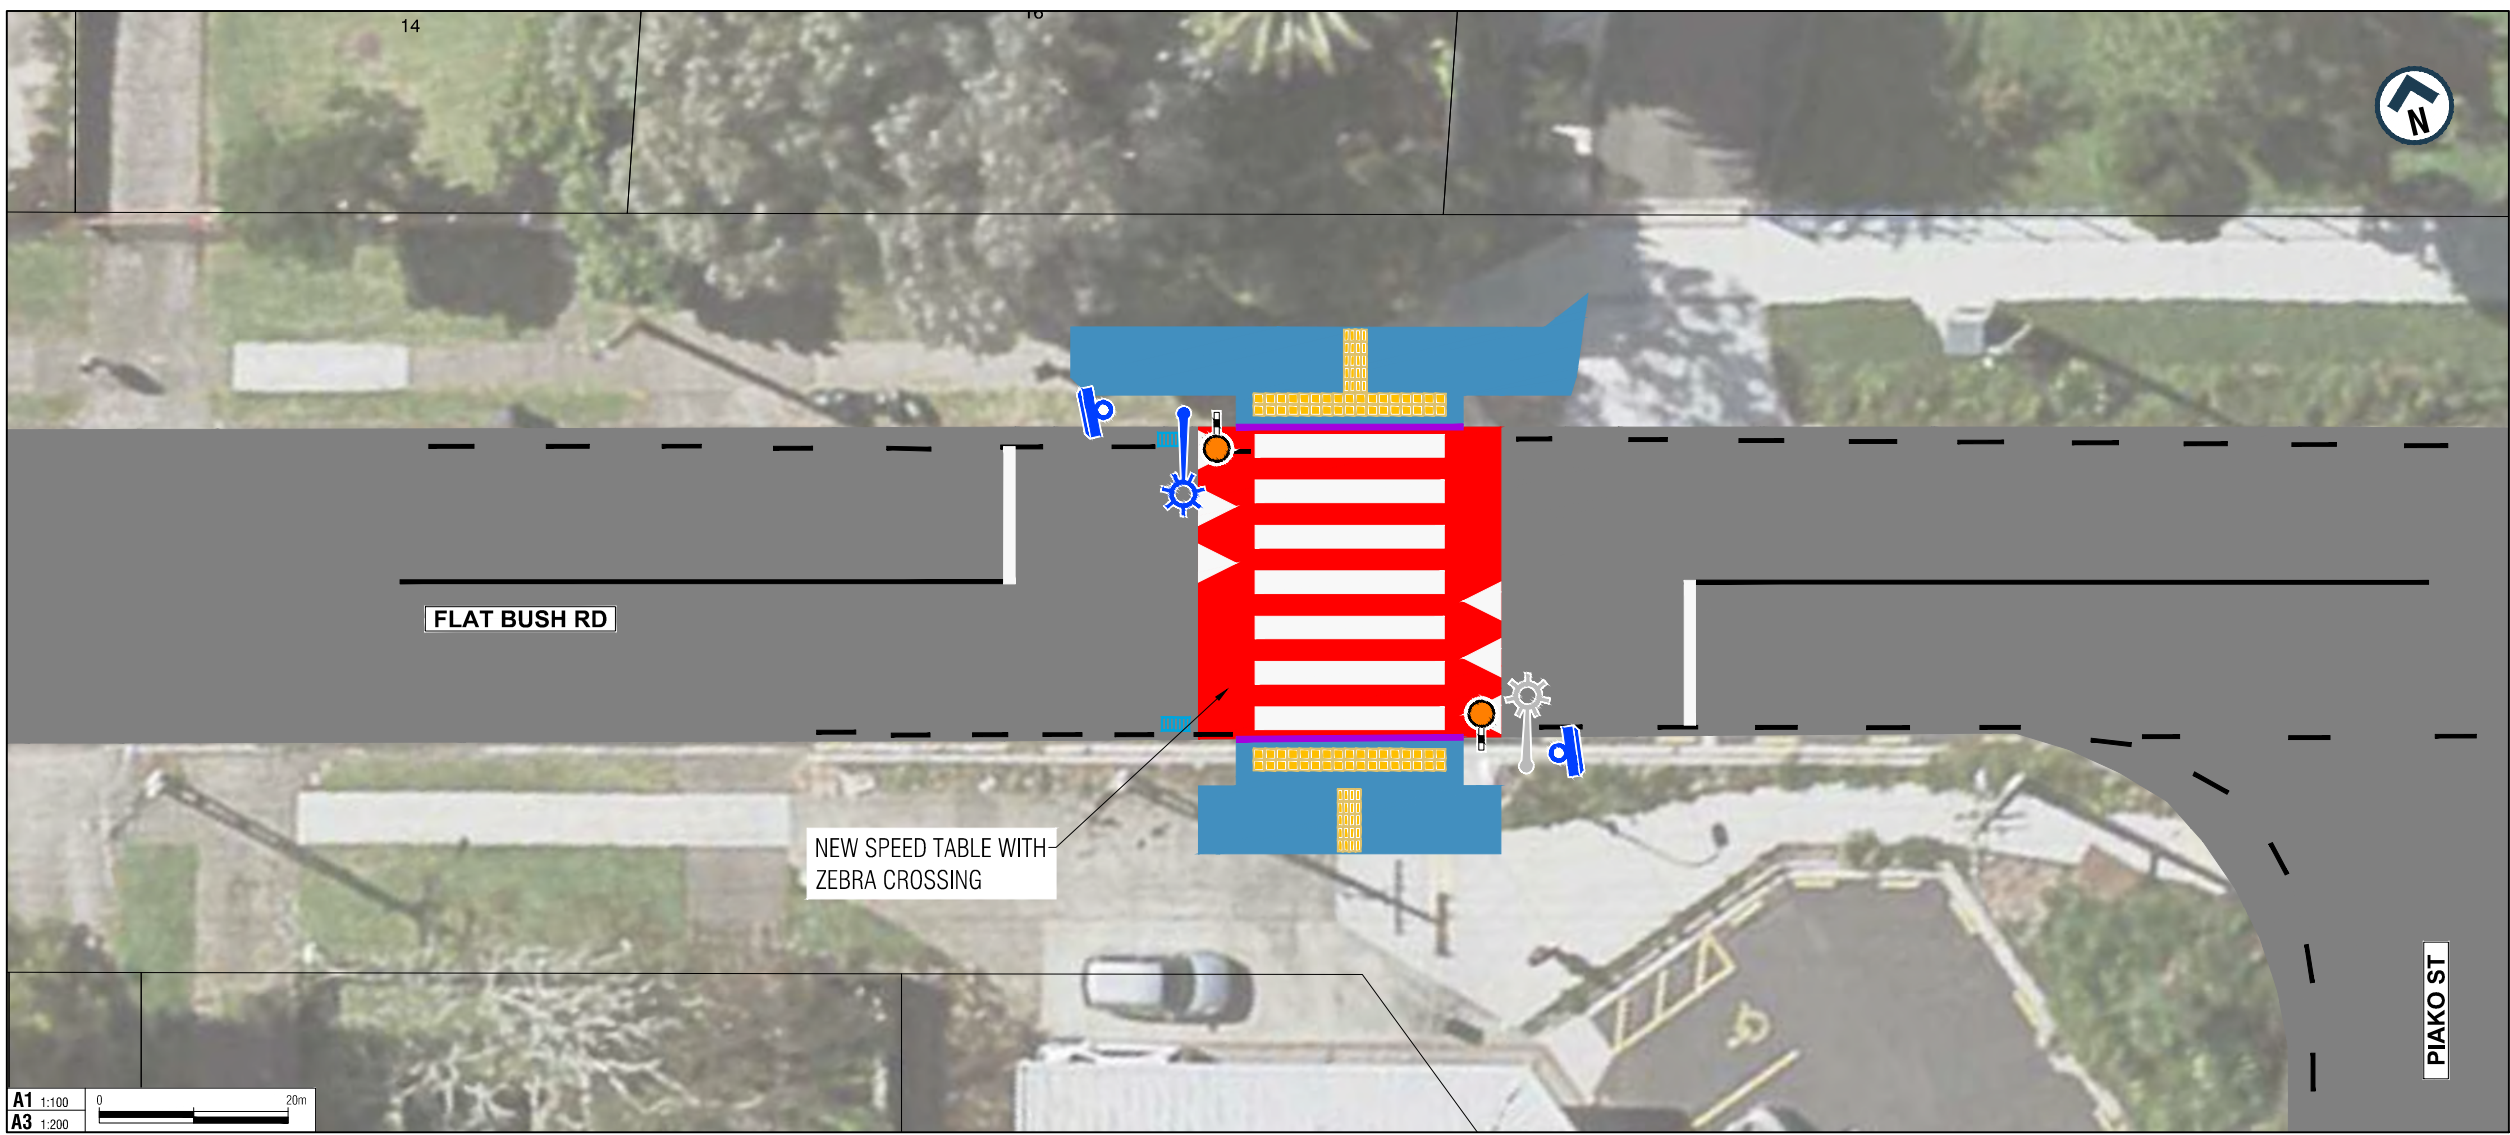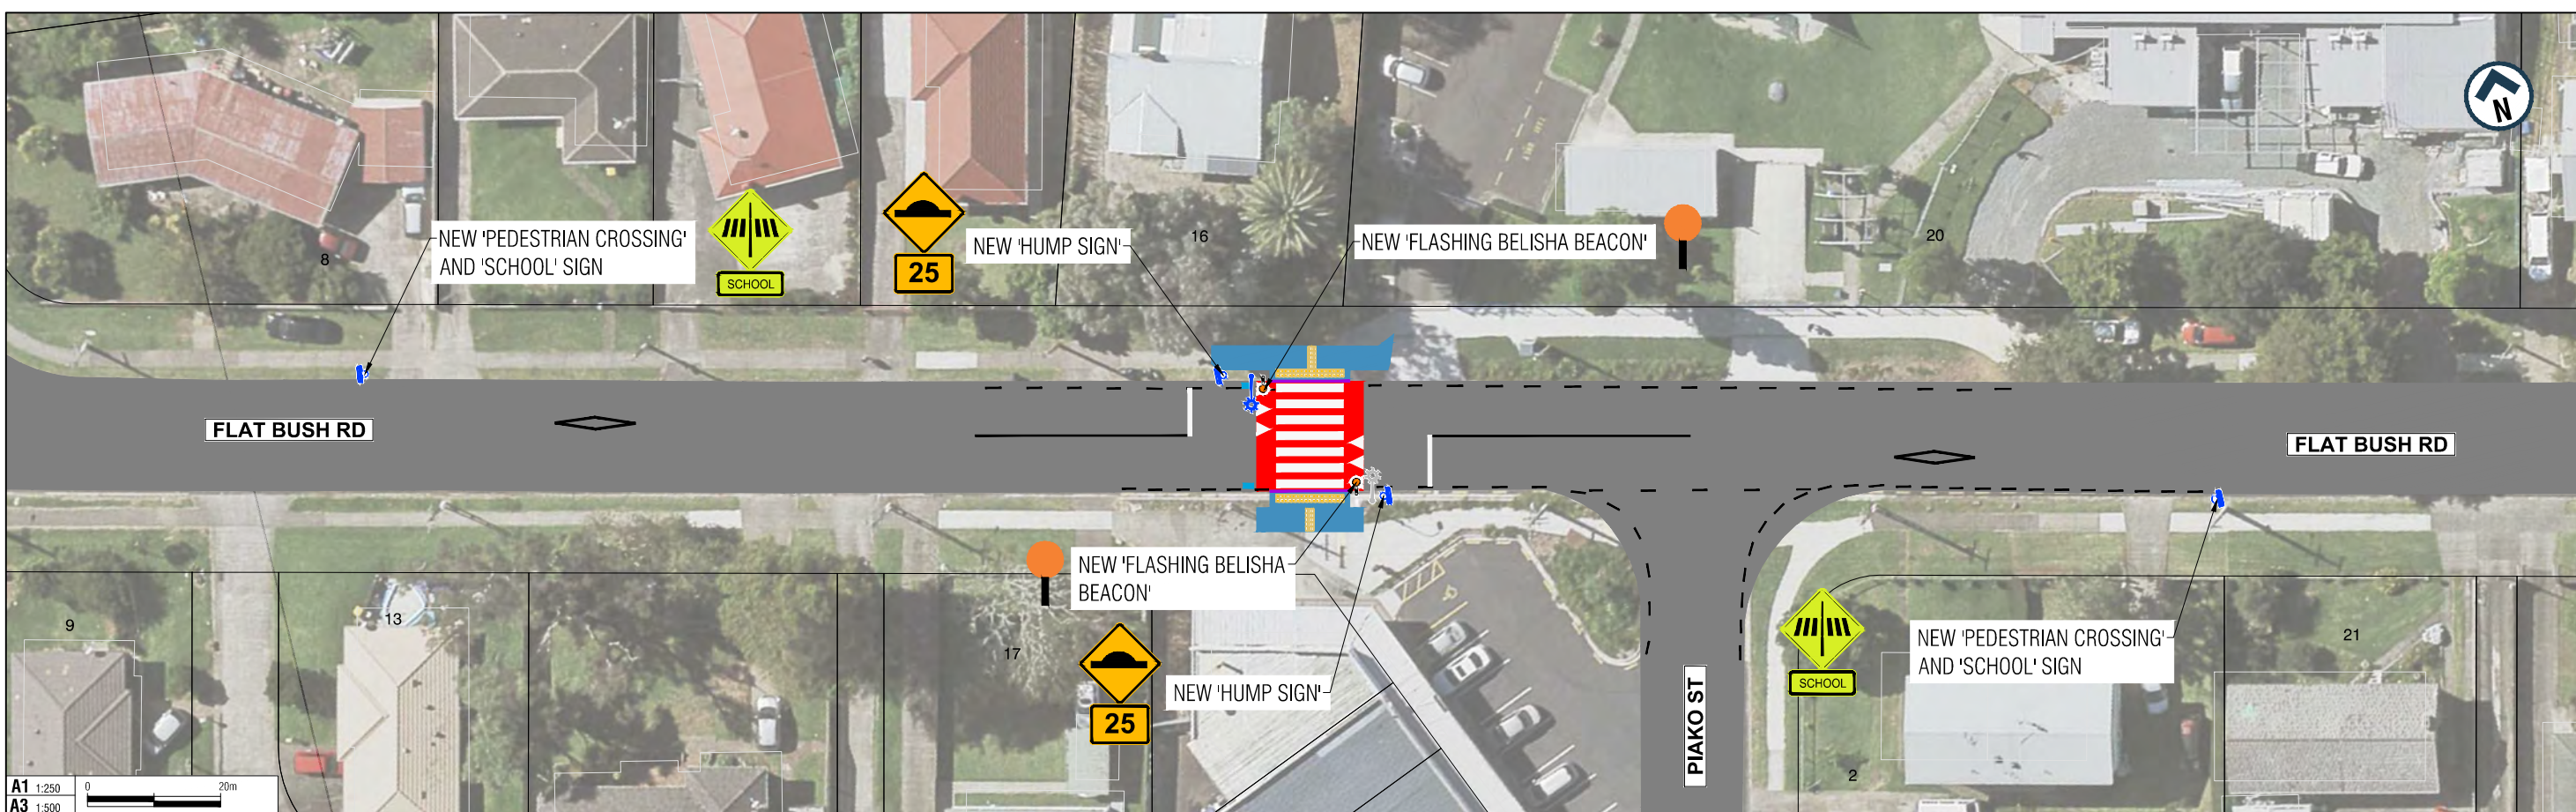

LEGEND

- PROPERTY BOUNDARY
- NEW LINE MARKING
- EXISTING LINE MARKING
- NEW NO STOPPING LINE
- NEW KERB
- NEW CATCHPIT
- NEW SIGN
- EXISTING SIGN
- NEW FLASHING BELISHA BEACON
- NEW STREETLIGHT
- EXISTING STREETLIGHT
- NEW SPEED TABLE
- NEW FOOTPATH
- NEW TACTILE PAVER



AUCKLAND TRANSPORT
SCHOOL SPEED MANAGEMENT
TRANCHE 2B
EAST TAMAKI CLUSTER

Status Stamp: FOR CONSULTATION
Date Stamp: 11/10/22

A1 Scales	1:250 1:100	A3 Scales	1:500 1:200
-----------	-------------	-----------	-------------

Drawing No: 1-A8306.18_G032

Rev. **A**