

LEGEND:

	EXISTING LINE MARKING		EXISTING BUS LANE		PROPOSED KERB
	EXISTING BROKEN YELLOW LINES		EXISTING TREE		PROPOSED SIGN
	EXISTING KERB		EXISTING HORIZONTAL SEPARATOR		PROPOSED LINE MARKING
	EXISTING SIGN		PROPOSED TACTILE PAVER		PROPOSED TRAFFIC SIGNAL
	EXISTING STREETLIGHT		PROPOSED FOOTPATH		PROPOSED PRAM CROSSING
	EXISTING PROPERTY BOUNDARY		PROPOSED RAISED SPEED TABLE		PROPOSED BROKEN YELLOW LINES
	PROPERTY NUMBERS		PROPOSED HORIZONTAL SEPARATOR		PROPOSED BUS LANE
	EXISTING PRAM CROSSING		PROPOSED BUS LANE MARKING		

AUCKLAND TRANSPORT
HOBSON STREET, AUCKLAND CITY BUS LANE IMPROVEMENTS

Status Stamp: FOR CONSULTATION

Date Stamp: 10/02/2023

A1 Scales: 1:200	A3 Scales: 1:400
------------------	------------------

Drawing No: 02276 - EC100

Rev: 0

ORIGINAL SIZE A1

20mm

150

100

90

80

70

60

50

40


30

20

10


0

DO NOT SCALE - IF IN DOUBT, ASK

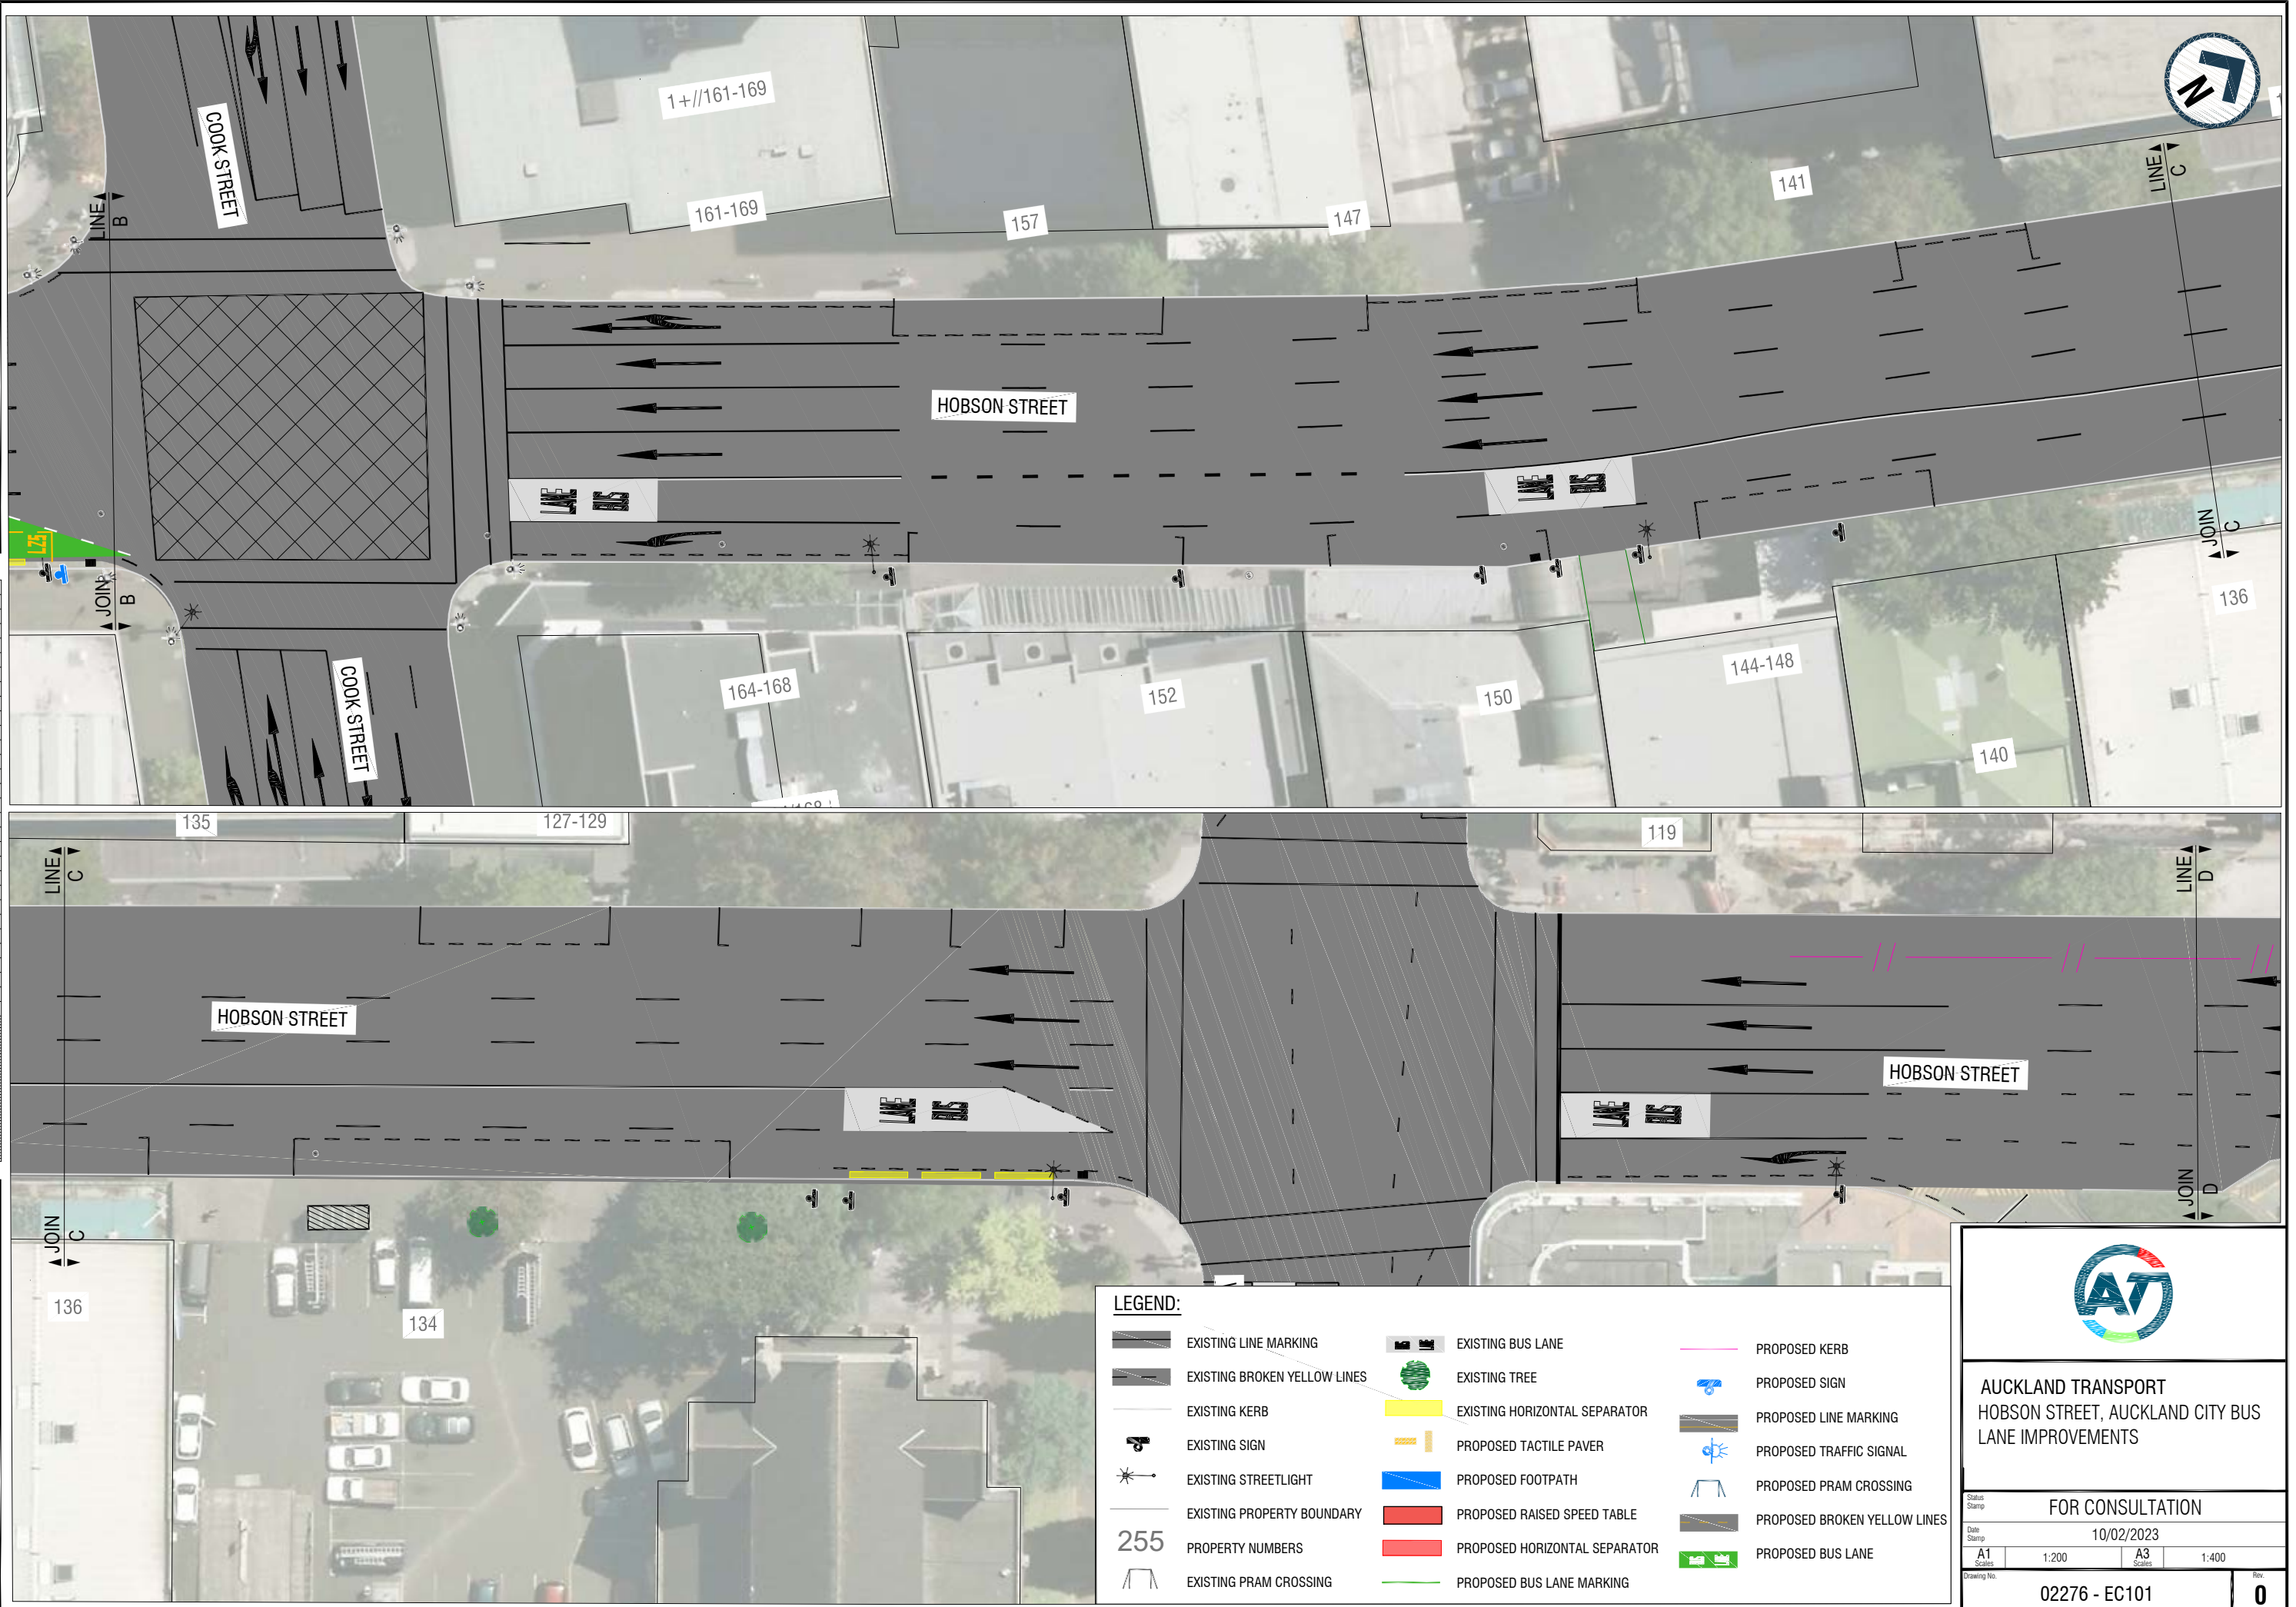

LEGEND:

EXISTING LINE MARKING	EXISTING BUS LANE	PROPOSED KERB
EXISTING BROKEN YELLOW LINES	EXISTING TREE	PROPOSED SIGN
EXISTING KERB	EXISTING HORIZONTAL SEPARATOR	PROPOSED LINE MARKING
EXISTING SIGN	PROPOSED TACTILE PAVER	PROPOSED TRAFFIC SIGNAL
EXISTING STREETLIGHT	PROPOSED FOOTPATH	PROPOSED PRAM CROSSING
EXISTING PROPERTY BOUNDARY	PROPOSED RAISED SPEED TABLE	PROPOSED BROKEN YELLOW LINES
255 PROPERTY NUMBERS	PROPOSED HORIZONTAL SEPARATOR	PROPOSED BUS LANE
EXISTING PRAM CROSSING	PROPOSED BUS LANE MARKING	




AUCKLAND TRANSPORT
HOBSON STREET, AUCKLAND CITY BUS
LANE IMPROVEMENTS

FOR CONSULTATION


Date Stamp: 10/02/2023

A1 Scales: 1:200	A3 Scales: 1:400
Drawing No: 02276 - EC101	
Rev: 0	

20mm
DO NOT SCALE - IF IN DOUBT, ASK

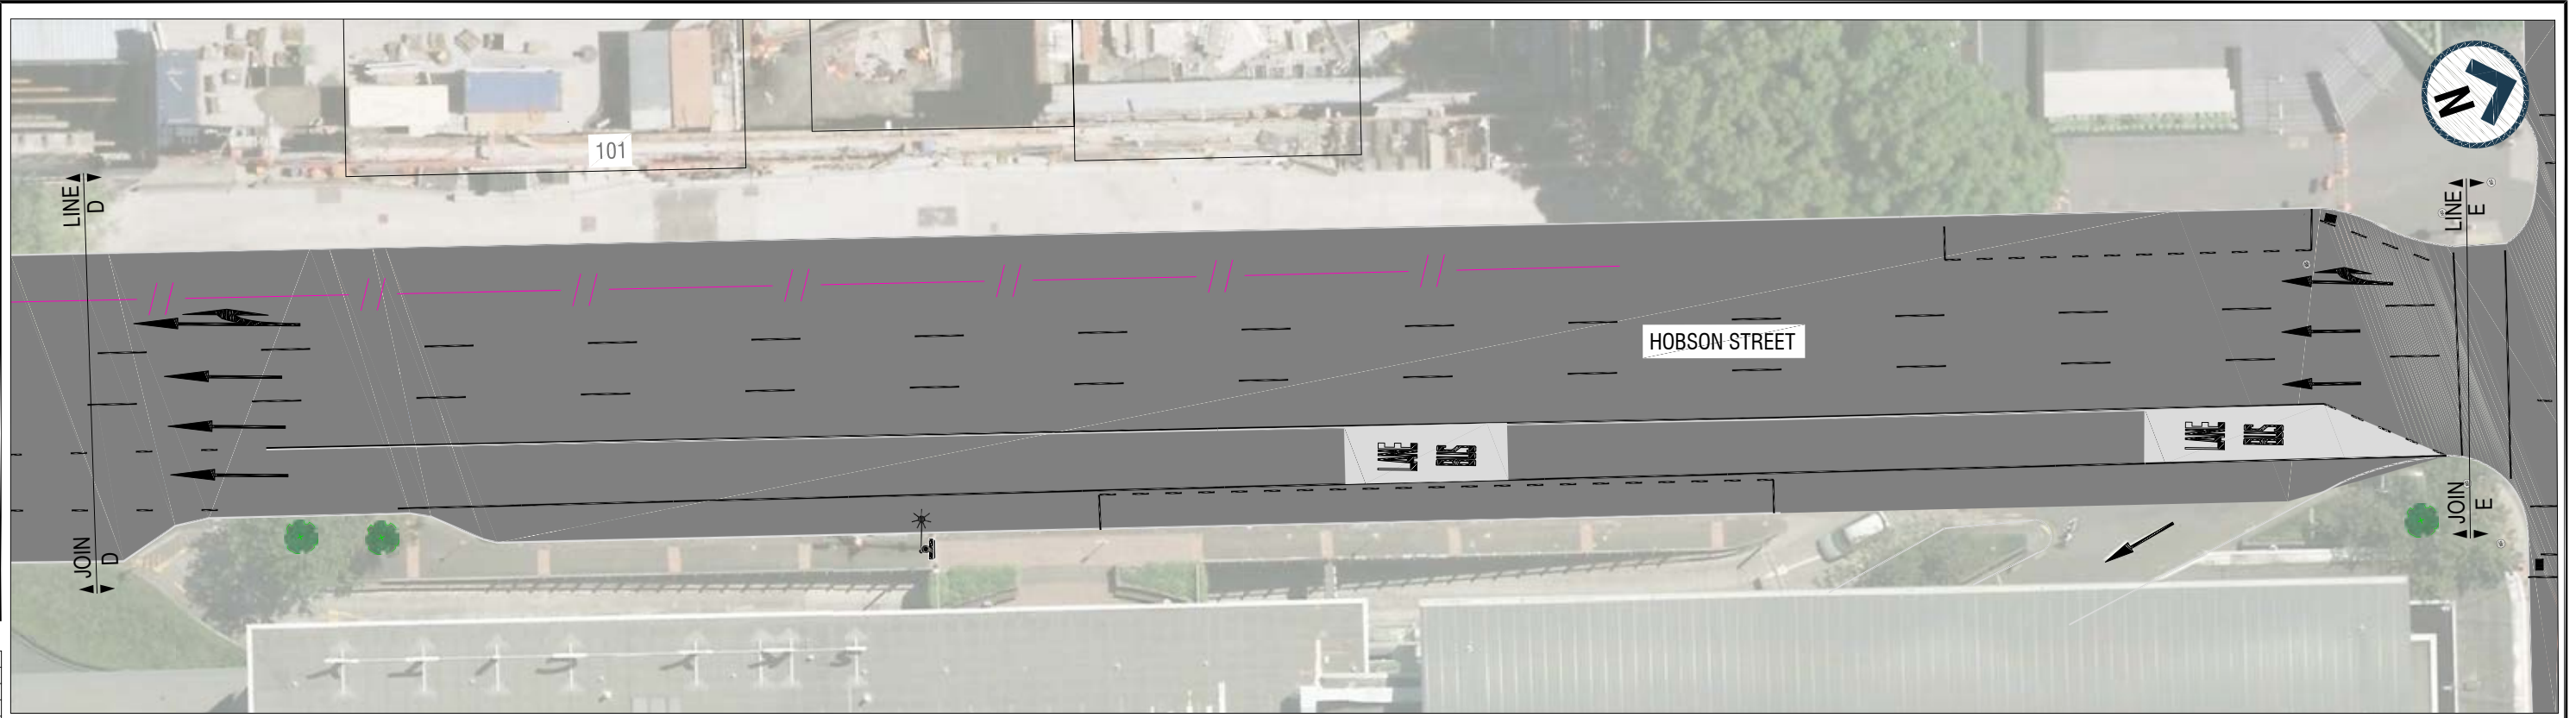


150
100
90
80
70
60
50
40
30
20
10
0
ORIGINAL SIZE A1

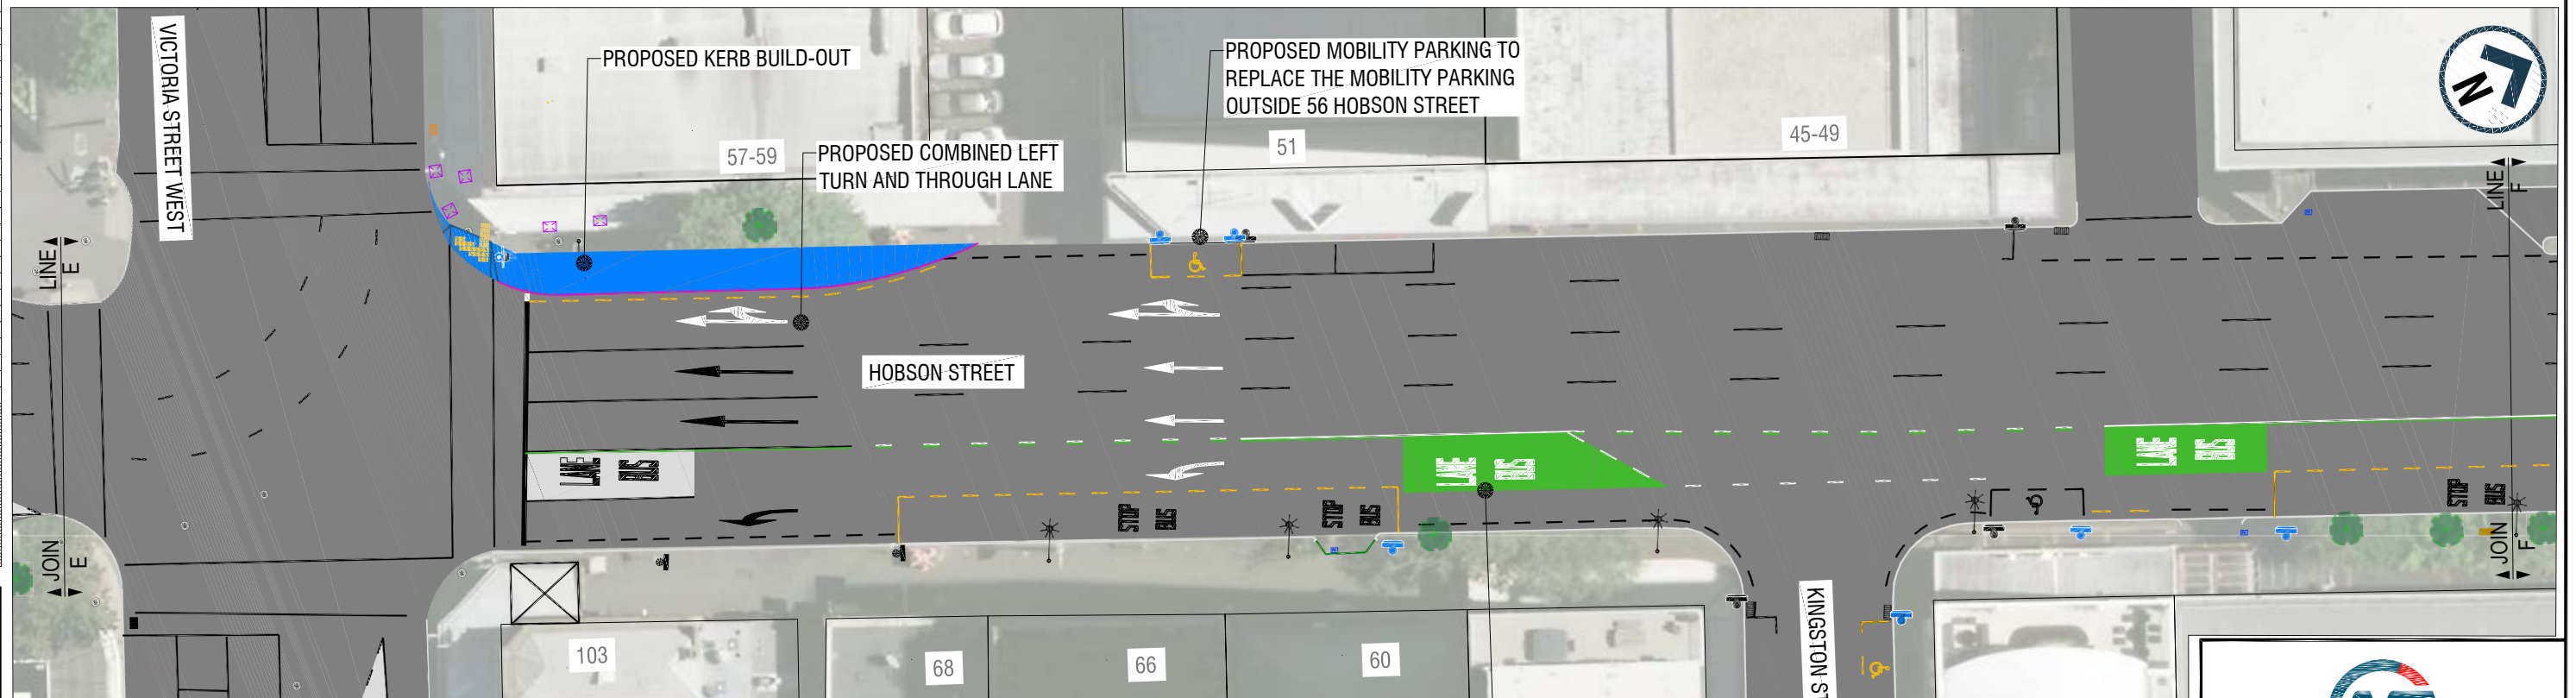

LEGEND:

	EXISTING LINE MARKING		EXISTING BUS LANE		PROPOSED KERB
	EXISTING BROKEN YELLOW LINES		EXISTING TREE		PROPOSED SIGN
	EXISTING KERB		EXISTING HORIZONTAL SEPARATOR		PROPOSED LINE MARKING
	EXISTING SIGN		PROPOSED TACTILE PAVER		PROPOSED TRAFFIC SIGNAL
	EXISTING STREETLIGHT		PROPOSED FOOTPATH		PROPOSED PRAM CROSSING
	EXISTING PROPERTY BOUNDARY		PROPOSED RAISED SPEED TABLE		PROPOSED BROKEN YELLOW LINES
	PROPERTY NUMBERS		PROPOSED HORIZONTAL SEPARATOR		PROPOSED BUS LANE
	EXISTING PRAM CROSSING		PROPOSED BUS LANE MARKING		





AUCKLAND TRANSPORT
HOBSON STREET, AUCKLAND CITY BUS
LANE IMPROVEMENTS

Status Stamp: FOR CONSULTATION
Date Stamp: 10/02/2023

A1 Scales: 1:200	A3 Scales: 1:400
------------------	------------------

Drawing No. 02276 - EC102

Rev. 0

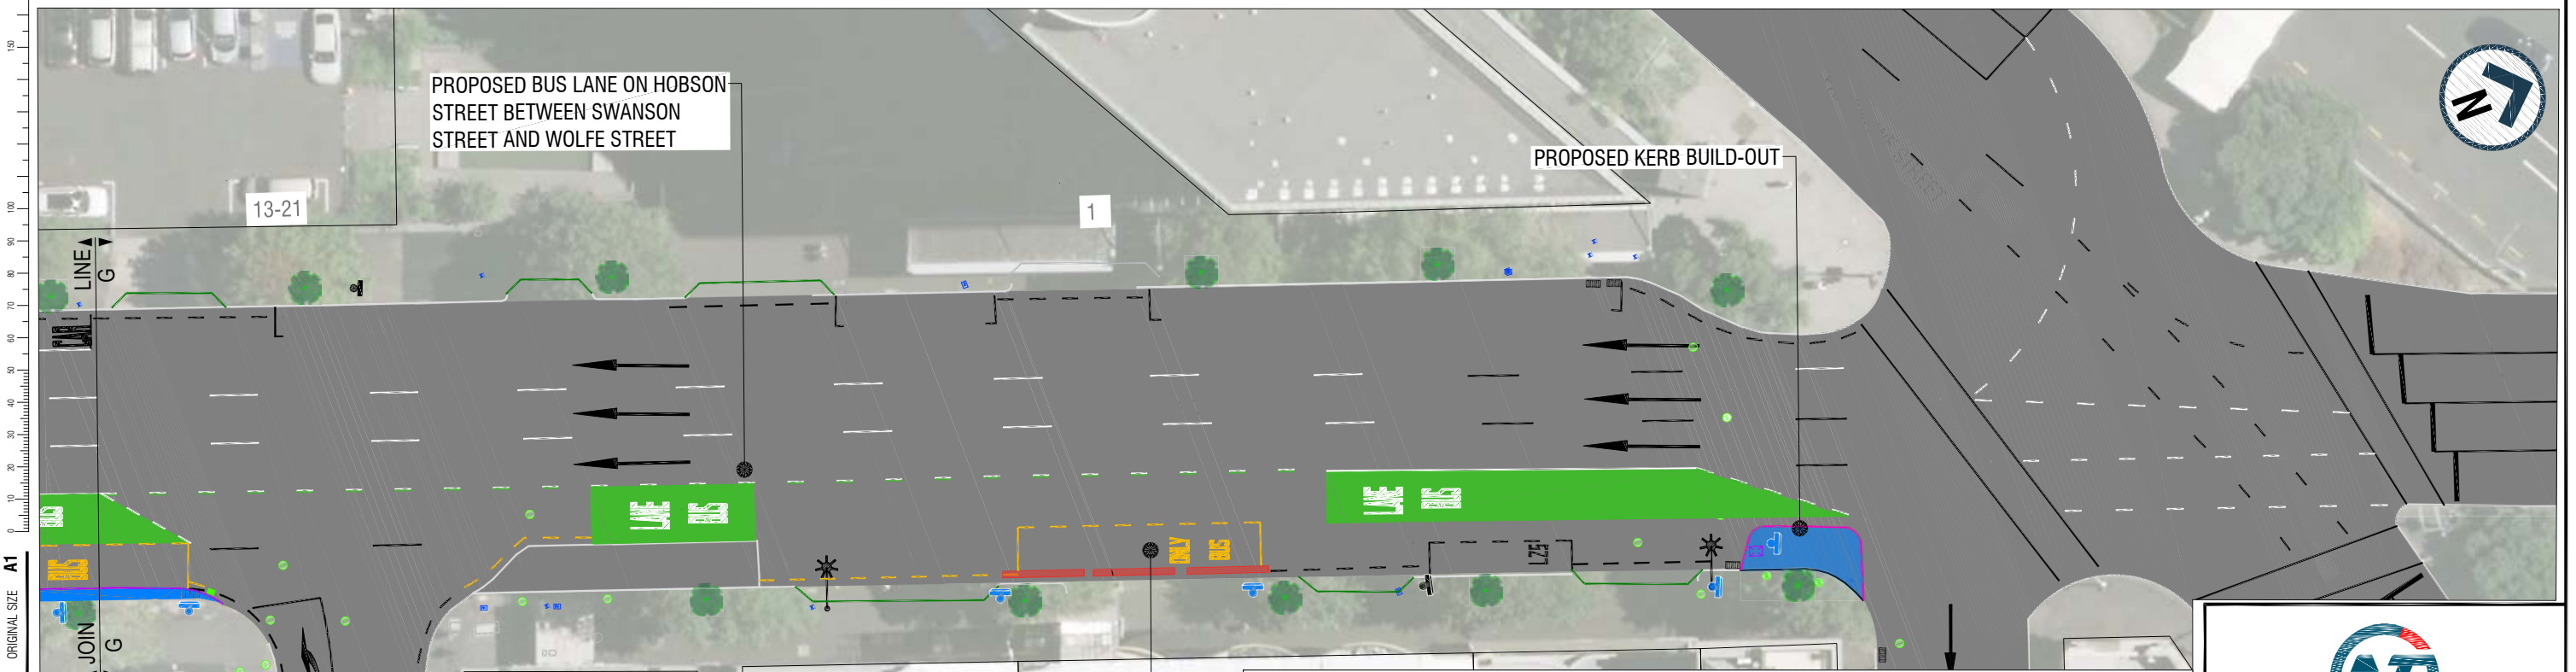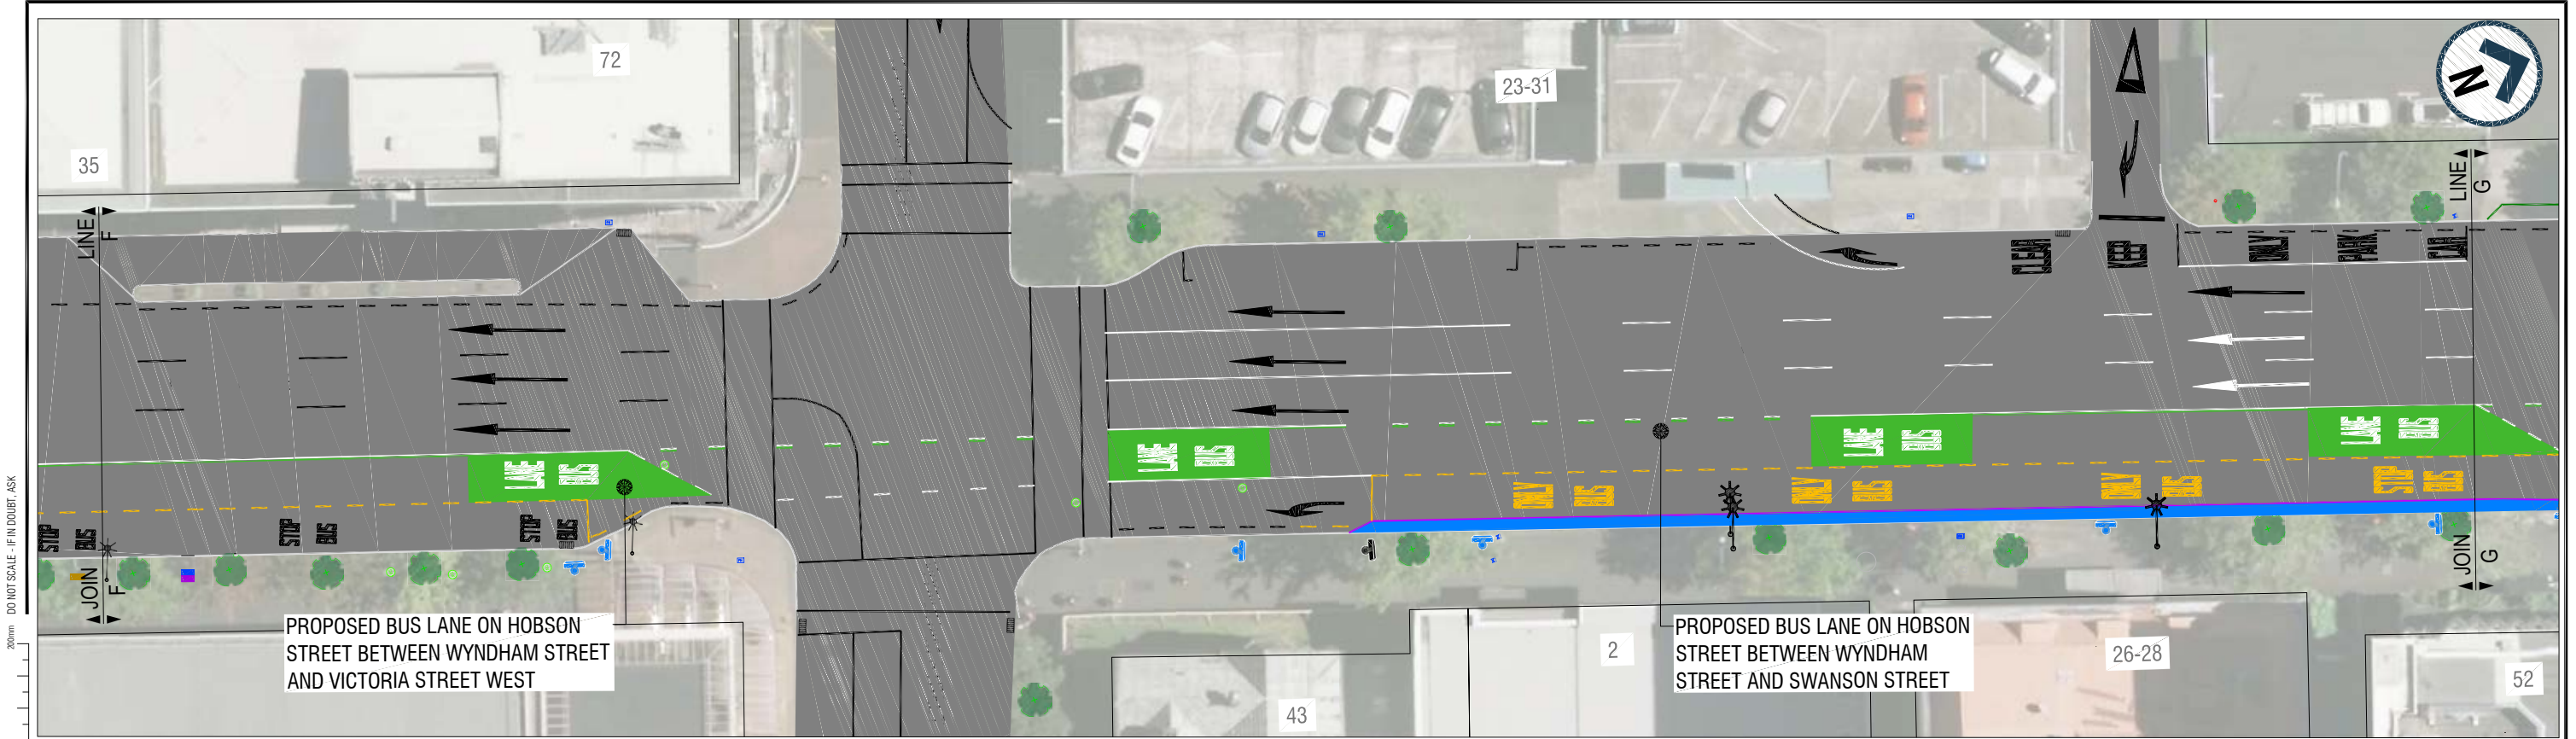

LEGEND:

	EXISTING LINE MARKING		EXISTING BUS LANE		PROPOSED KERB
	EXISTING BROKEN YELLOW LINES		EXISTING TREE		PROPOSED SIGN
	EXISTING KERB		EXISTING HORIZONTAL SEPARATOR		PROPOSED LINE MARKING
	EXISTING SIGN		PROPOSED TACTILE PAVER		PROPOSED TRAFFIC SIGNAL
	EXISTING STREETLIGHT		PROPOSED FOOTPATH		PROPOSED PRAM CROSSING
	EXISTING PROPERTY BOUNDARY		PROPOSED RAISED SPEED TABLE		PROPOSED BROKEN YELLOW LINES
255	PROPERTY NUMBERS		PROPOSED HORIZONTAL SEPARATOR		PROPOSED BUS LANE
	EXISTING PRAM CROSSING		PROPOSED BUS LANE MARKING		

AUCKLAND TRANSPORT
HOBSON STREET, AUCKLAND CITY BUS LANE IMPROVEMENTS

Status Stamp: FOR CONSULTATION

Date Stamp: 10/02/2023

A1 Scales: 1:200	A3 Scales: 1:400
------------------	------------------

Drawing No: 02276 - EC103

Rev: 0

200mm

100

90

80

70

60

50

40

30

20

10

0

ORIGINAL SIZE A1