











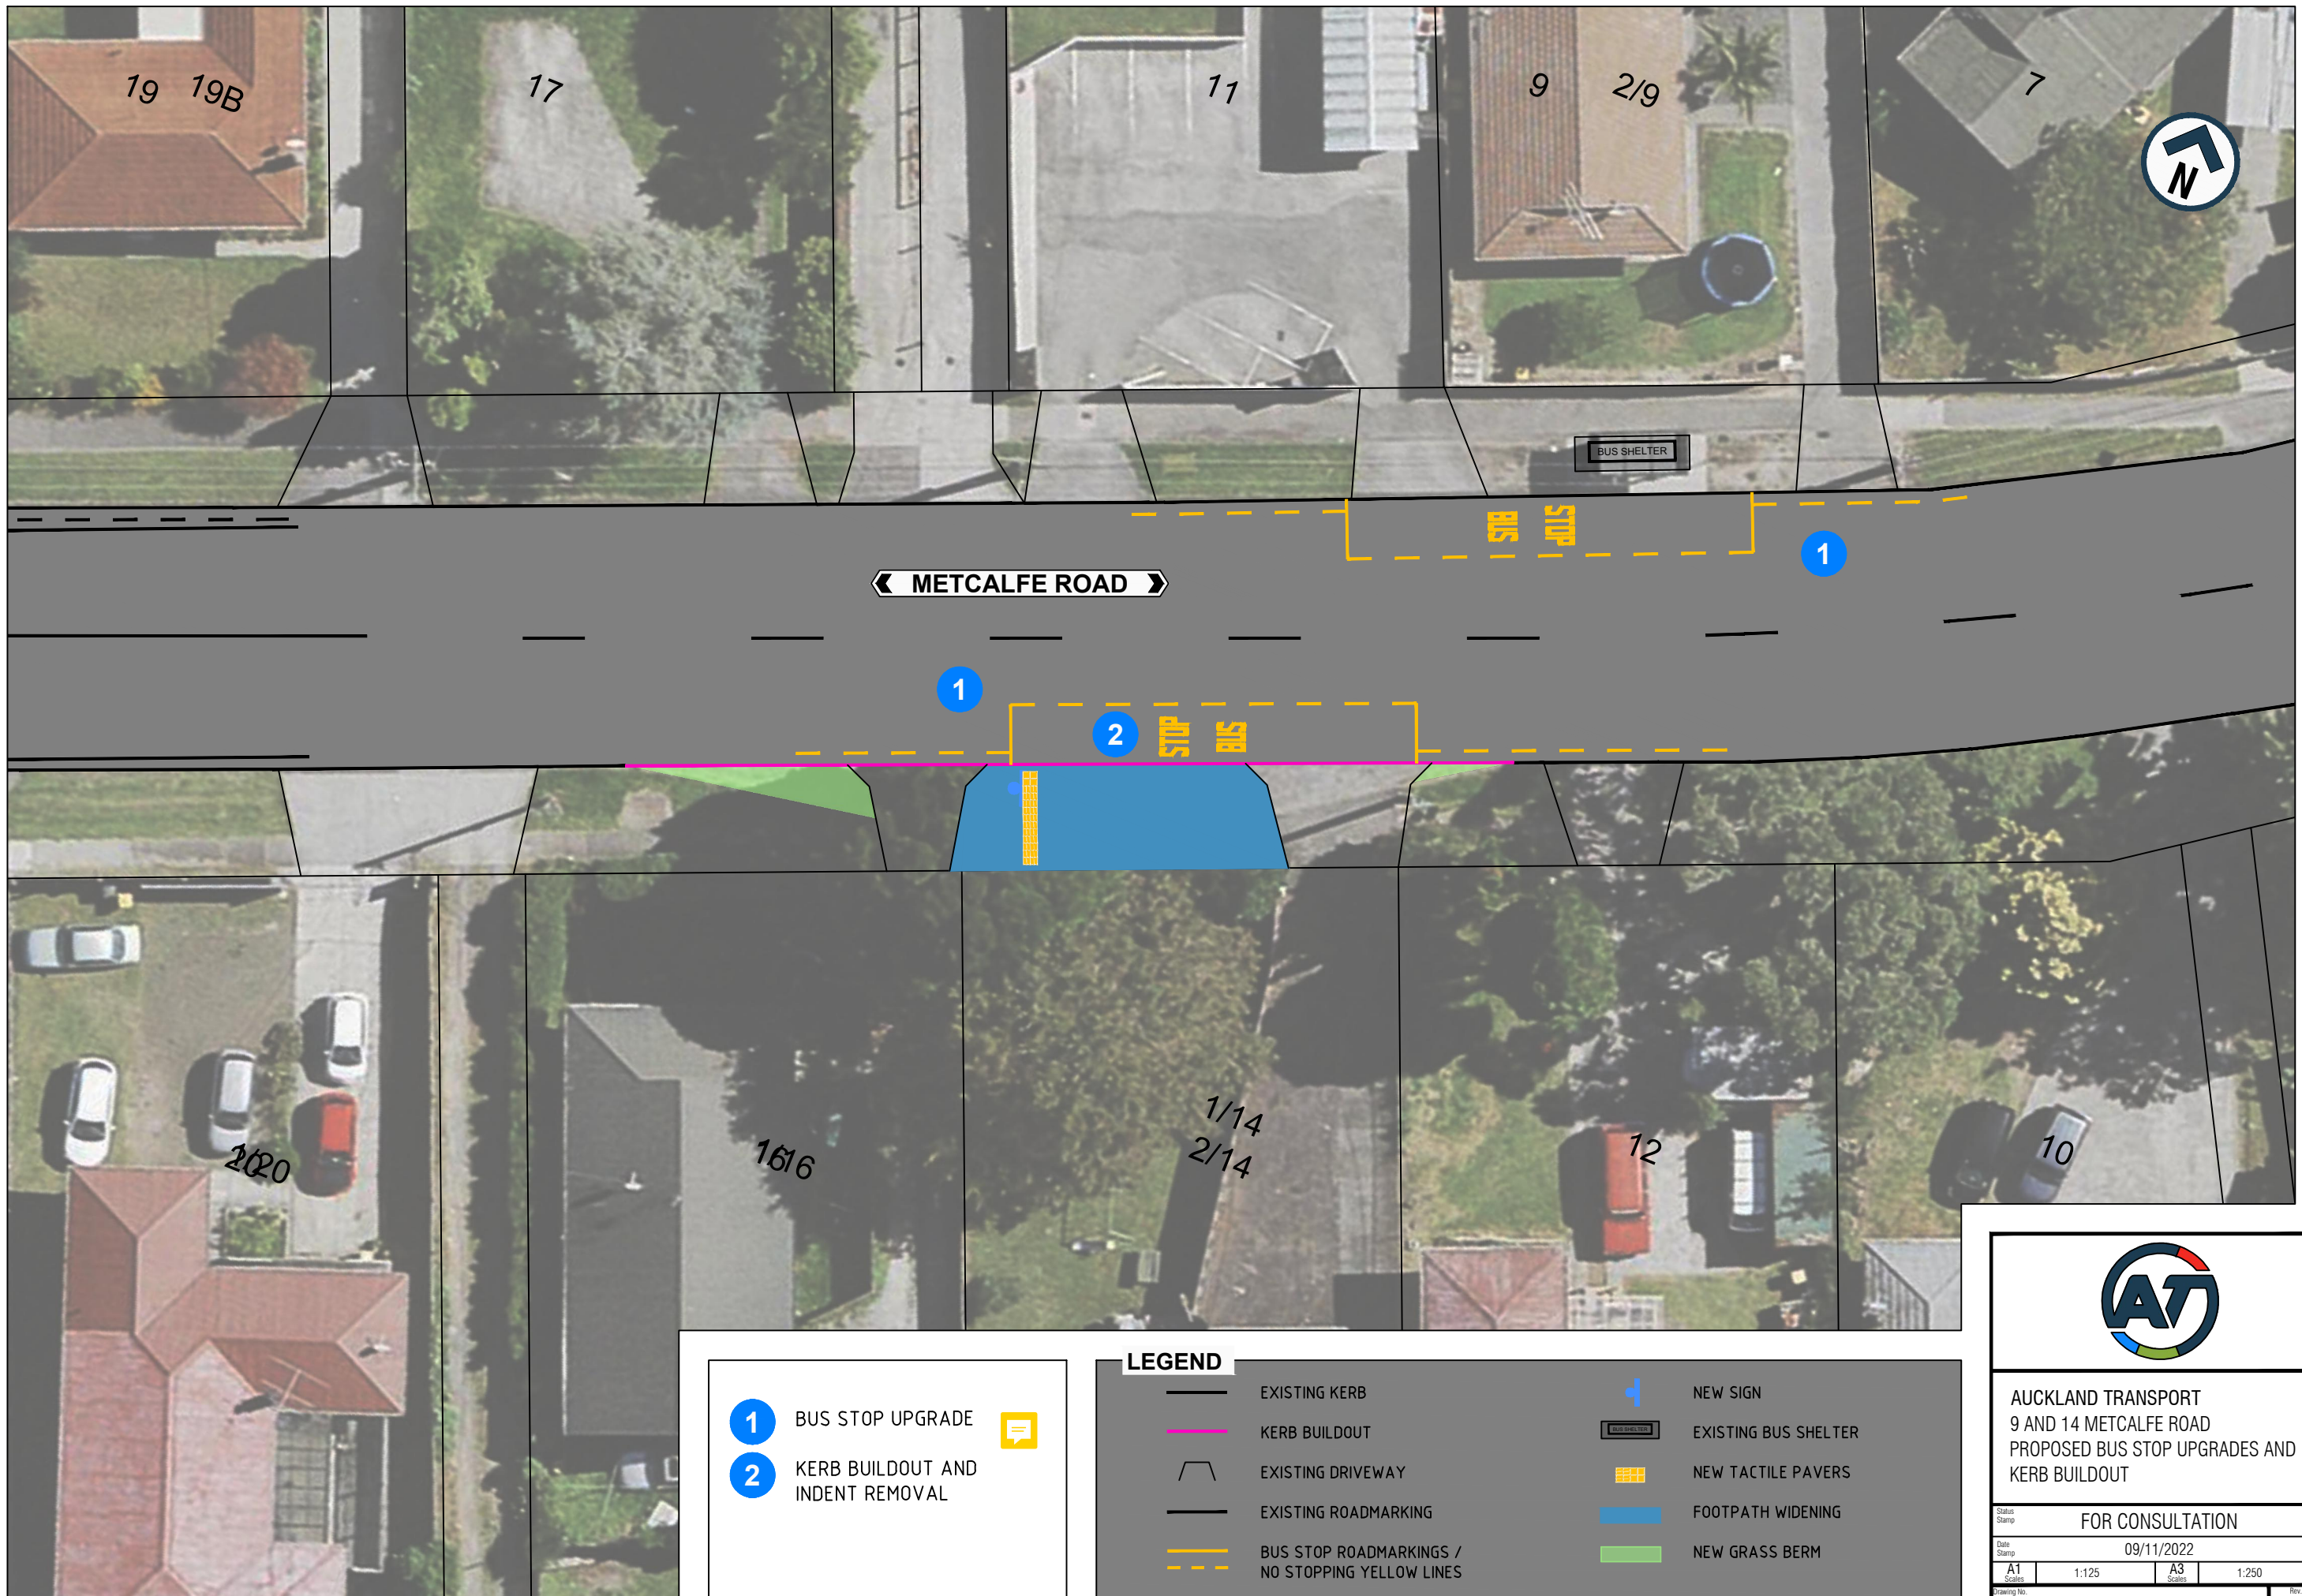


ORIGINAL SIZE A1 0 10 20 30 40 50 60 70 80 90 100 150 200mm DO NOT SCALE - IF IN DOUBT, ASK

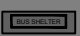

- 1** BUS STOP UPGRADE 
- 2** KERB BUILDOUT AND INDENT REMOVAL

LEGEND			
	EXISTING KERB		NEW SIGN
	KERB BUILDOUT		EXISTING BUS SHELTER
	EXISTING DRIVEWAY		NEW TACTILE PAVERS
	EXISTING ROADMARKING		FOOTPATH WIDENING
	BUS STOP ROADMARKING / NO STOPPING YELLOW LINES		NEW GRASS BERM



AUCKLAND TRANSPORT
 9 AND 14 METCALFE ROAD
 PROPOSED BUS STOP UPGRADES AND
 KERB BUILDOUT

Status Stamp		FOR CONSULTATION	
Date Stamp		09/11/2022	
A1 Scale	1:125	A3 Scale	1:250
Drawing No.			Rev.
PAGE 1 OF 1			A