


ORIGINAL SIZE A1 0 10 20 30 40 50 60 70 80 90 100 150 200mm DO NOT SCALE - IF IN DOUBT, ASK

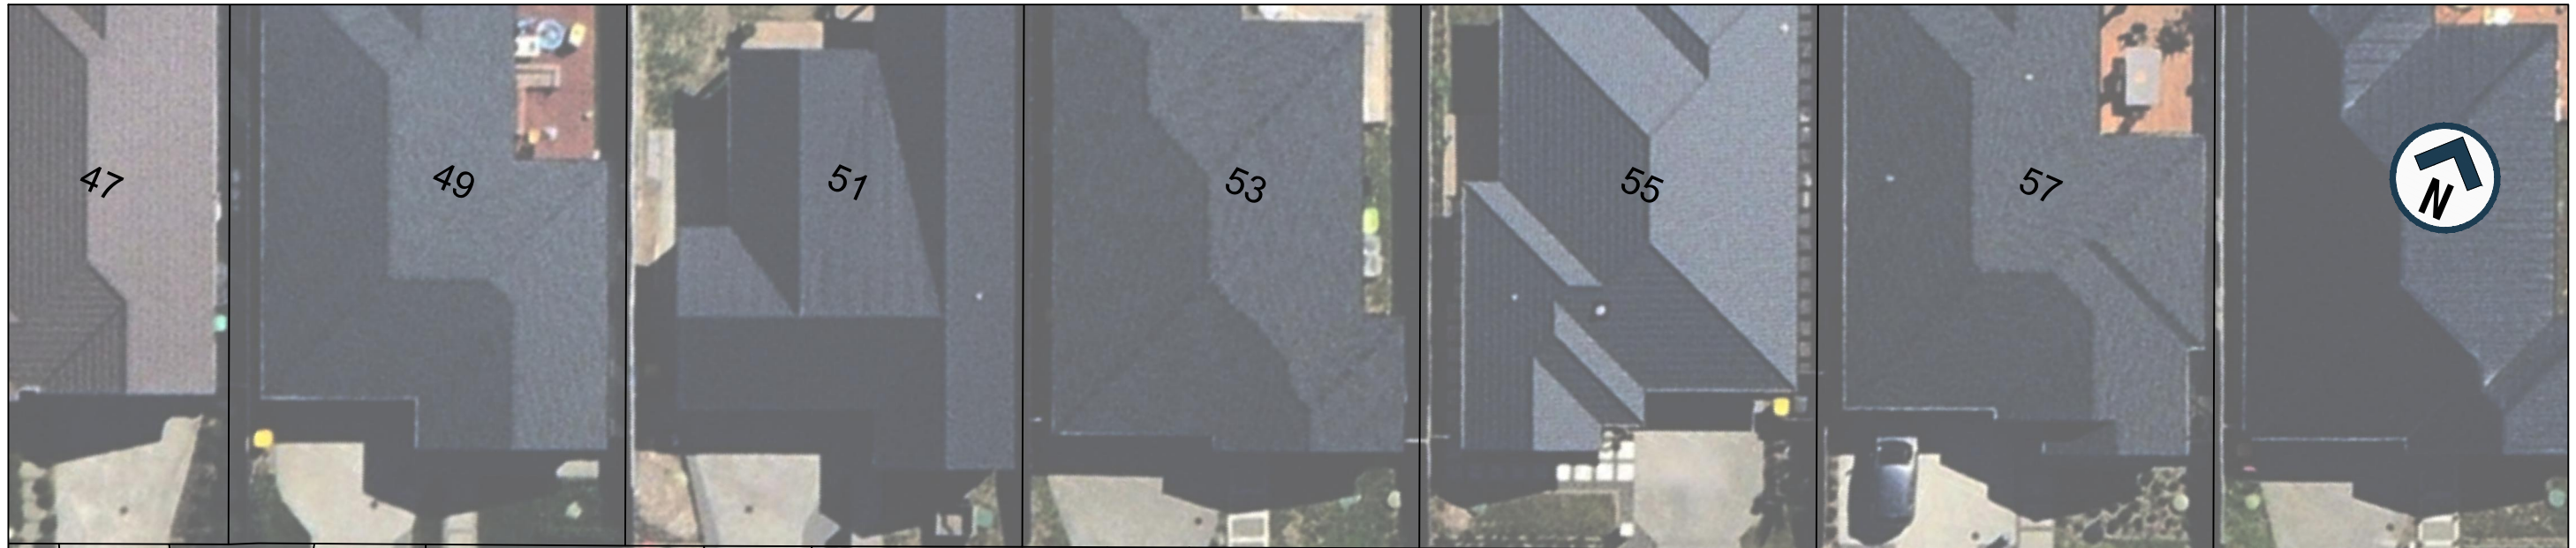

- 1 NEW BUS STOP
- 2 NEW BUS SHELTER

| LEGEND | | | |
|--------|---|--|--------------------|
| | EXISTING KERB | | NEW SIGN |
| | EXISTING DRIVEWAY | | NEW BUS SHELTER |
| | EXISTING ROADMARKING | | NEW TACTILE PAVERS |
| | BUS STOP ROADMARKING / NO STOPPING YELLOW LINES | | FOOTPATH WIDENING |



AUCKLAND TRANSPORT
55 NOBILO ROAD
PROPOSED BUS STOP AND BUS SHELTER

Status: FOR CONSULTATION

Date Stamp: 9/11/2022

| | | | |
|----|-------|----|-------|
| A1 | 1:125 | A3 | 1:250 |
|----|-------|----|-------|

Page: PAGE 1 OF 1

Rev: A