


ORIGINAL SIZE A1 0 10 20 30 40 50 60 70 80 90 100 150 200mm DO NOT SCALE - IF IN DOUBT, ASK

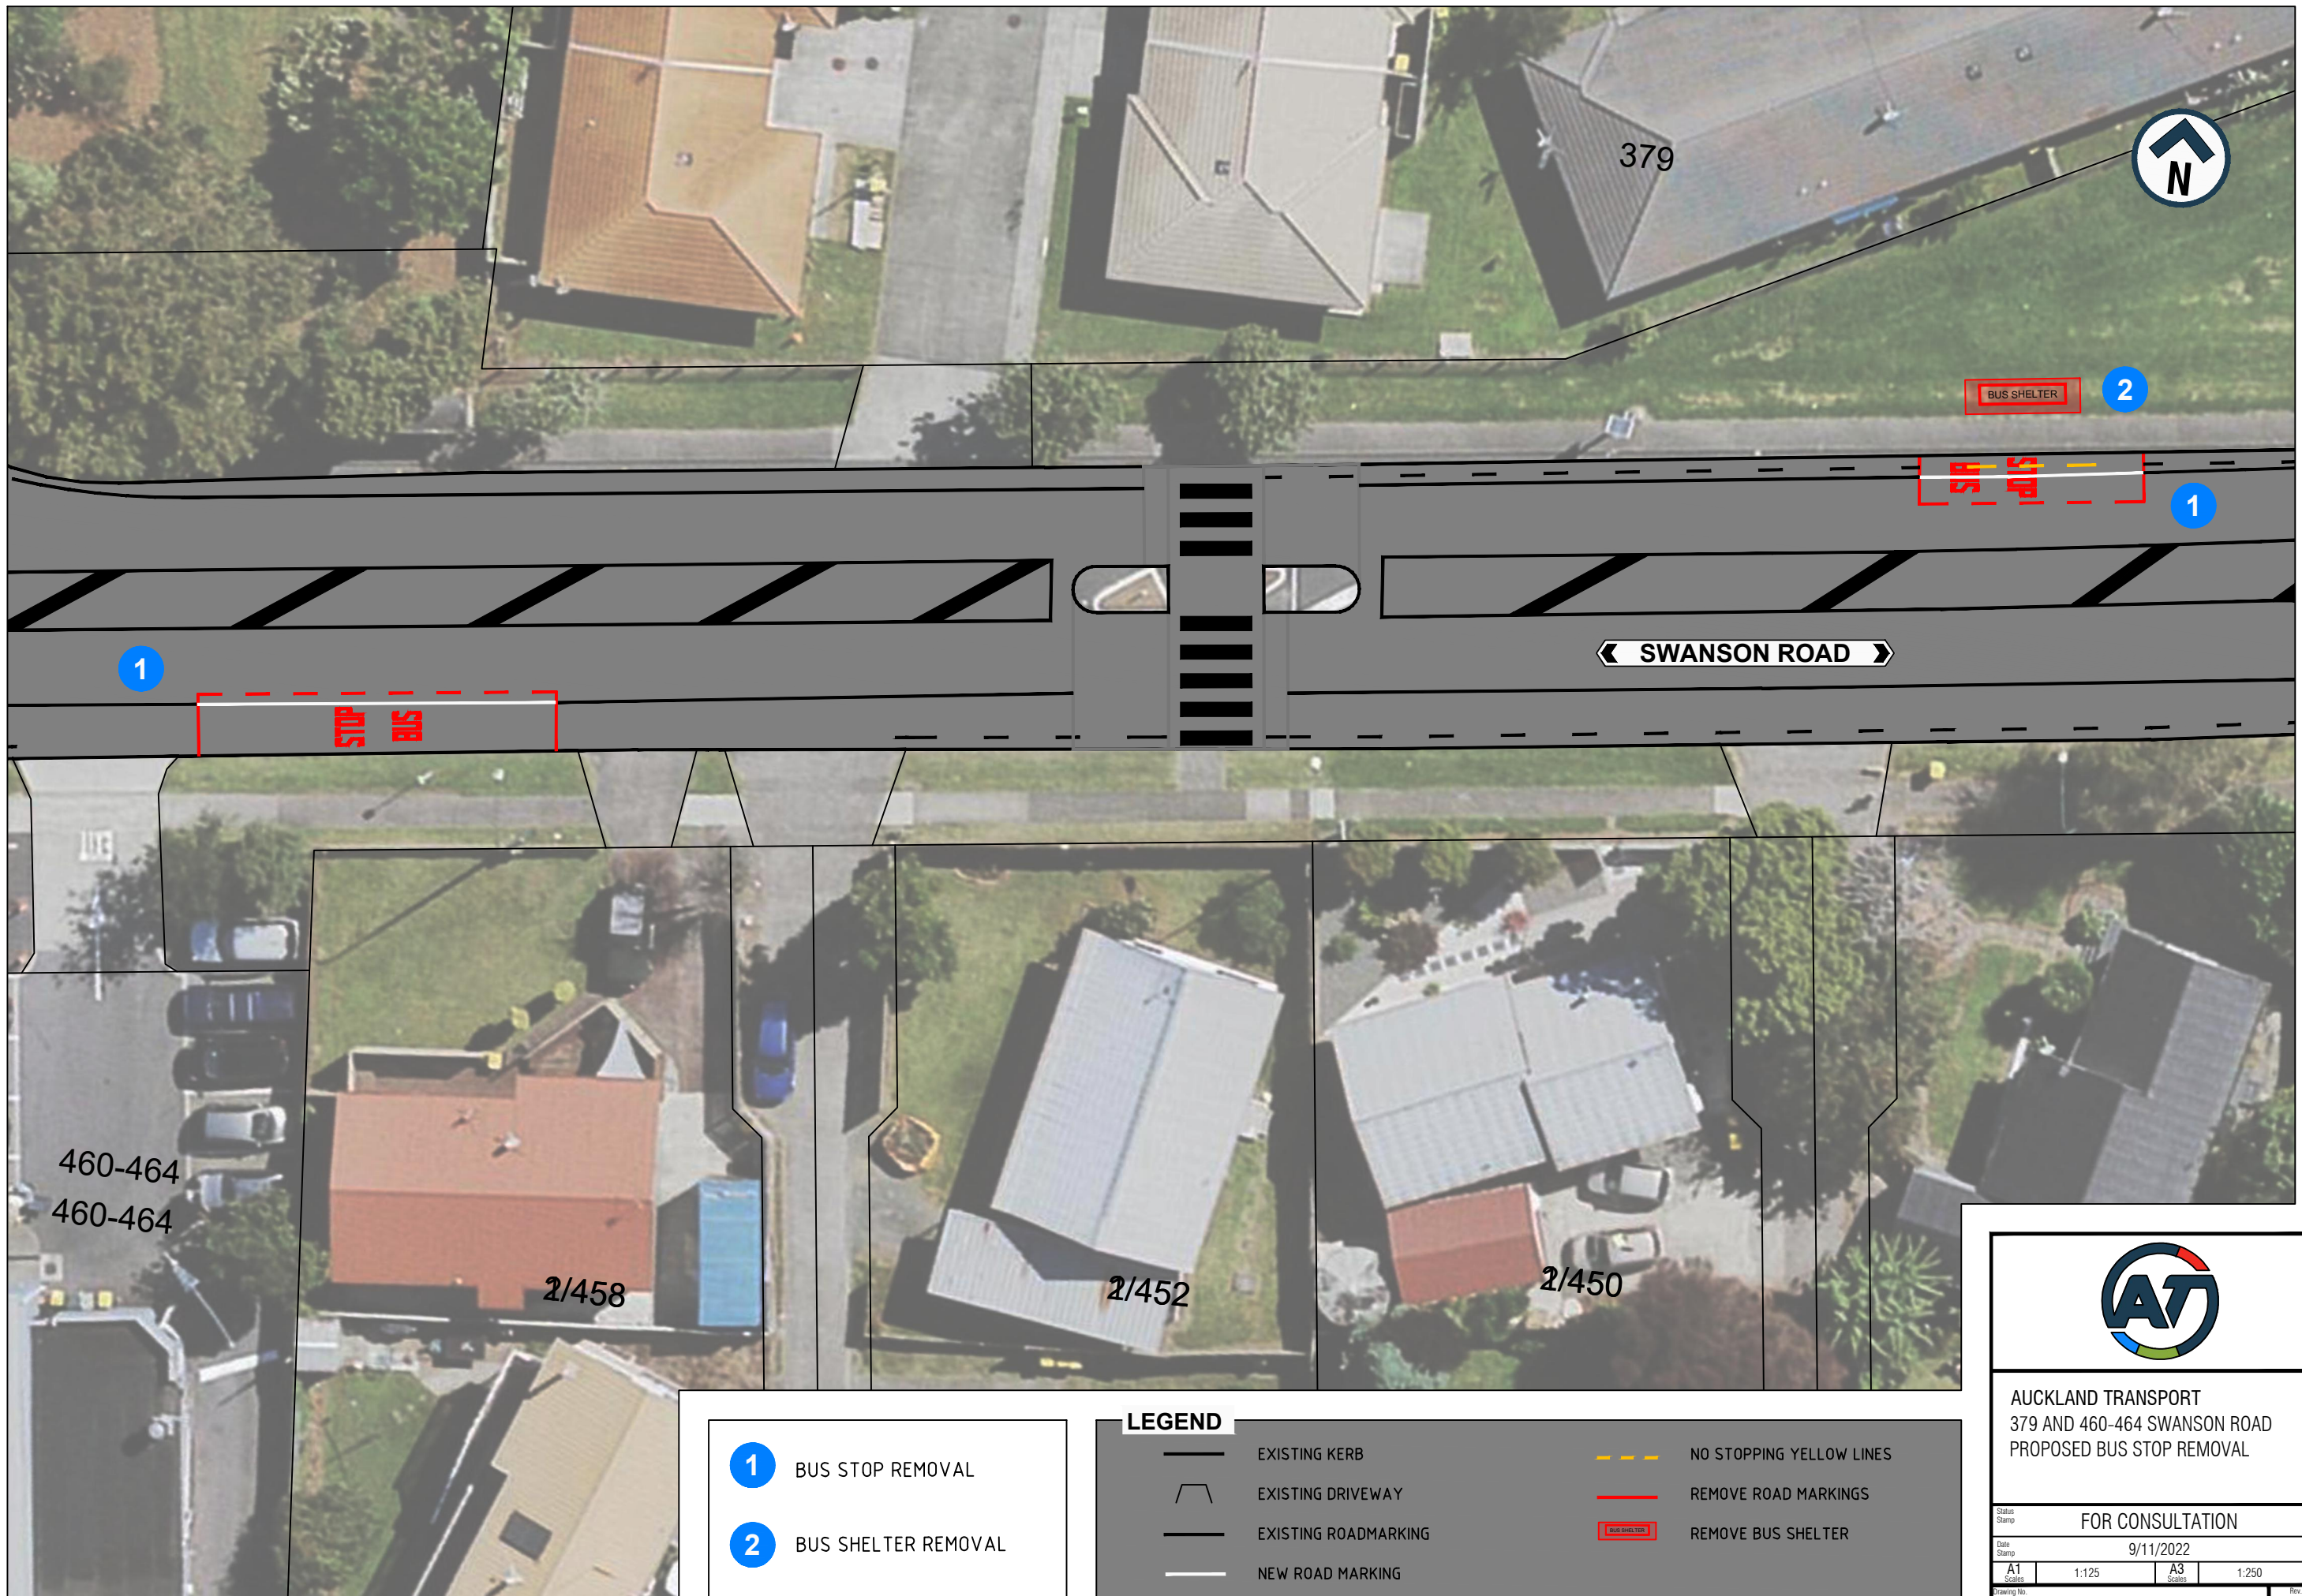

1

STOP BUS

2

BUS SHELTER

1

SWANSON ROAD



- 1 BUS STOP REMOVAL
- 2 BUS SHELTER REMOVAL

LEGEND

- EXISTING KERB
- EXISTING DRIVEWAY
- EXISTING ROADMARKING
- NEW ROAD MARKING
- NO STOPPING YELLOW LINES
- REMOVE ROAD MARKINGS
- REMOVE BUS SHELTER



AUCKLAND TRANSPORT
379 AND 460-464 SWANSON ROAD
PROPOSED BUS STOP REMOVAL

Status Stamp FOR CONSULTATION

Date Stamp 9/11/2022

A1	1:125	A3	1:250
----	-------	----	-------

Page No. PAGE 1 OF 1

Rev. A