


ORIGINAL SIZE A1 0 10 20 30 40 50 60 70 80 90 100 150 200mm DO NOT SCALE - IF IN DOUBT, ASK

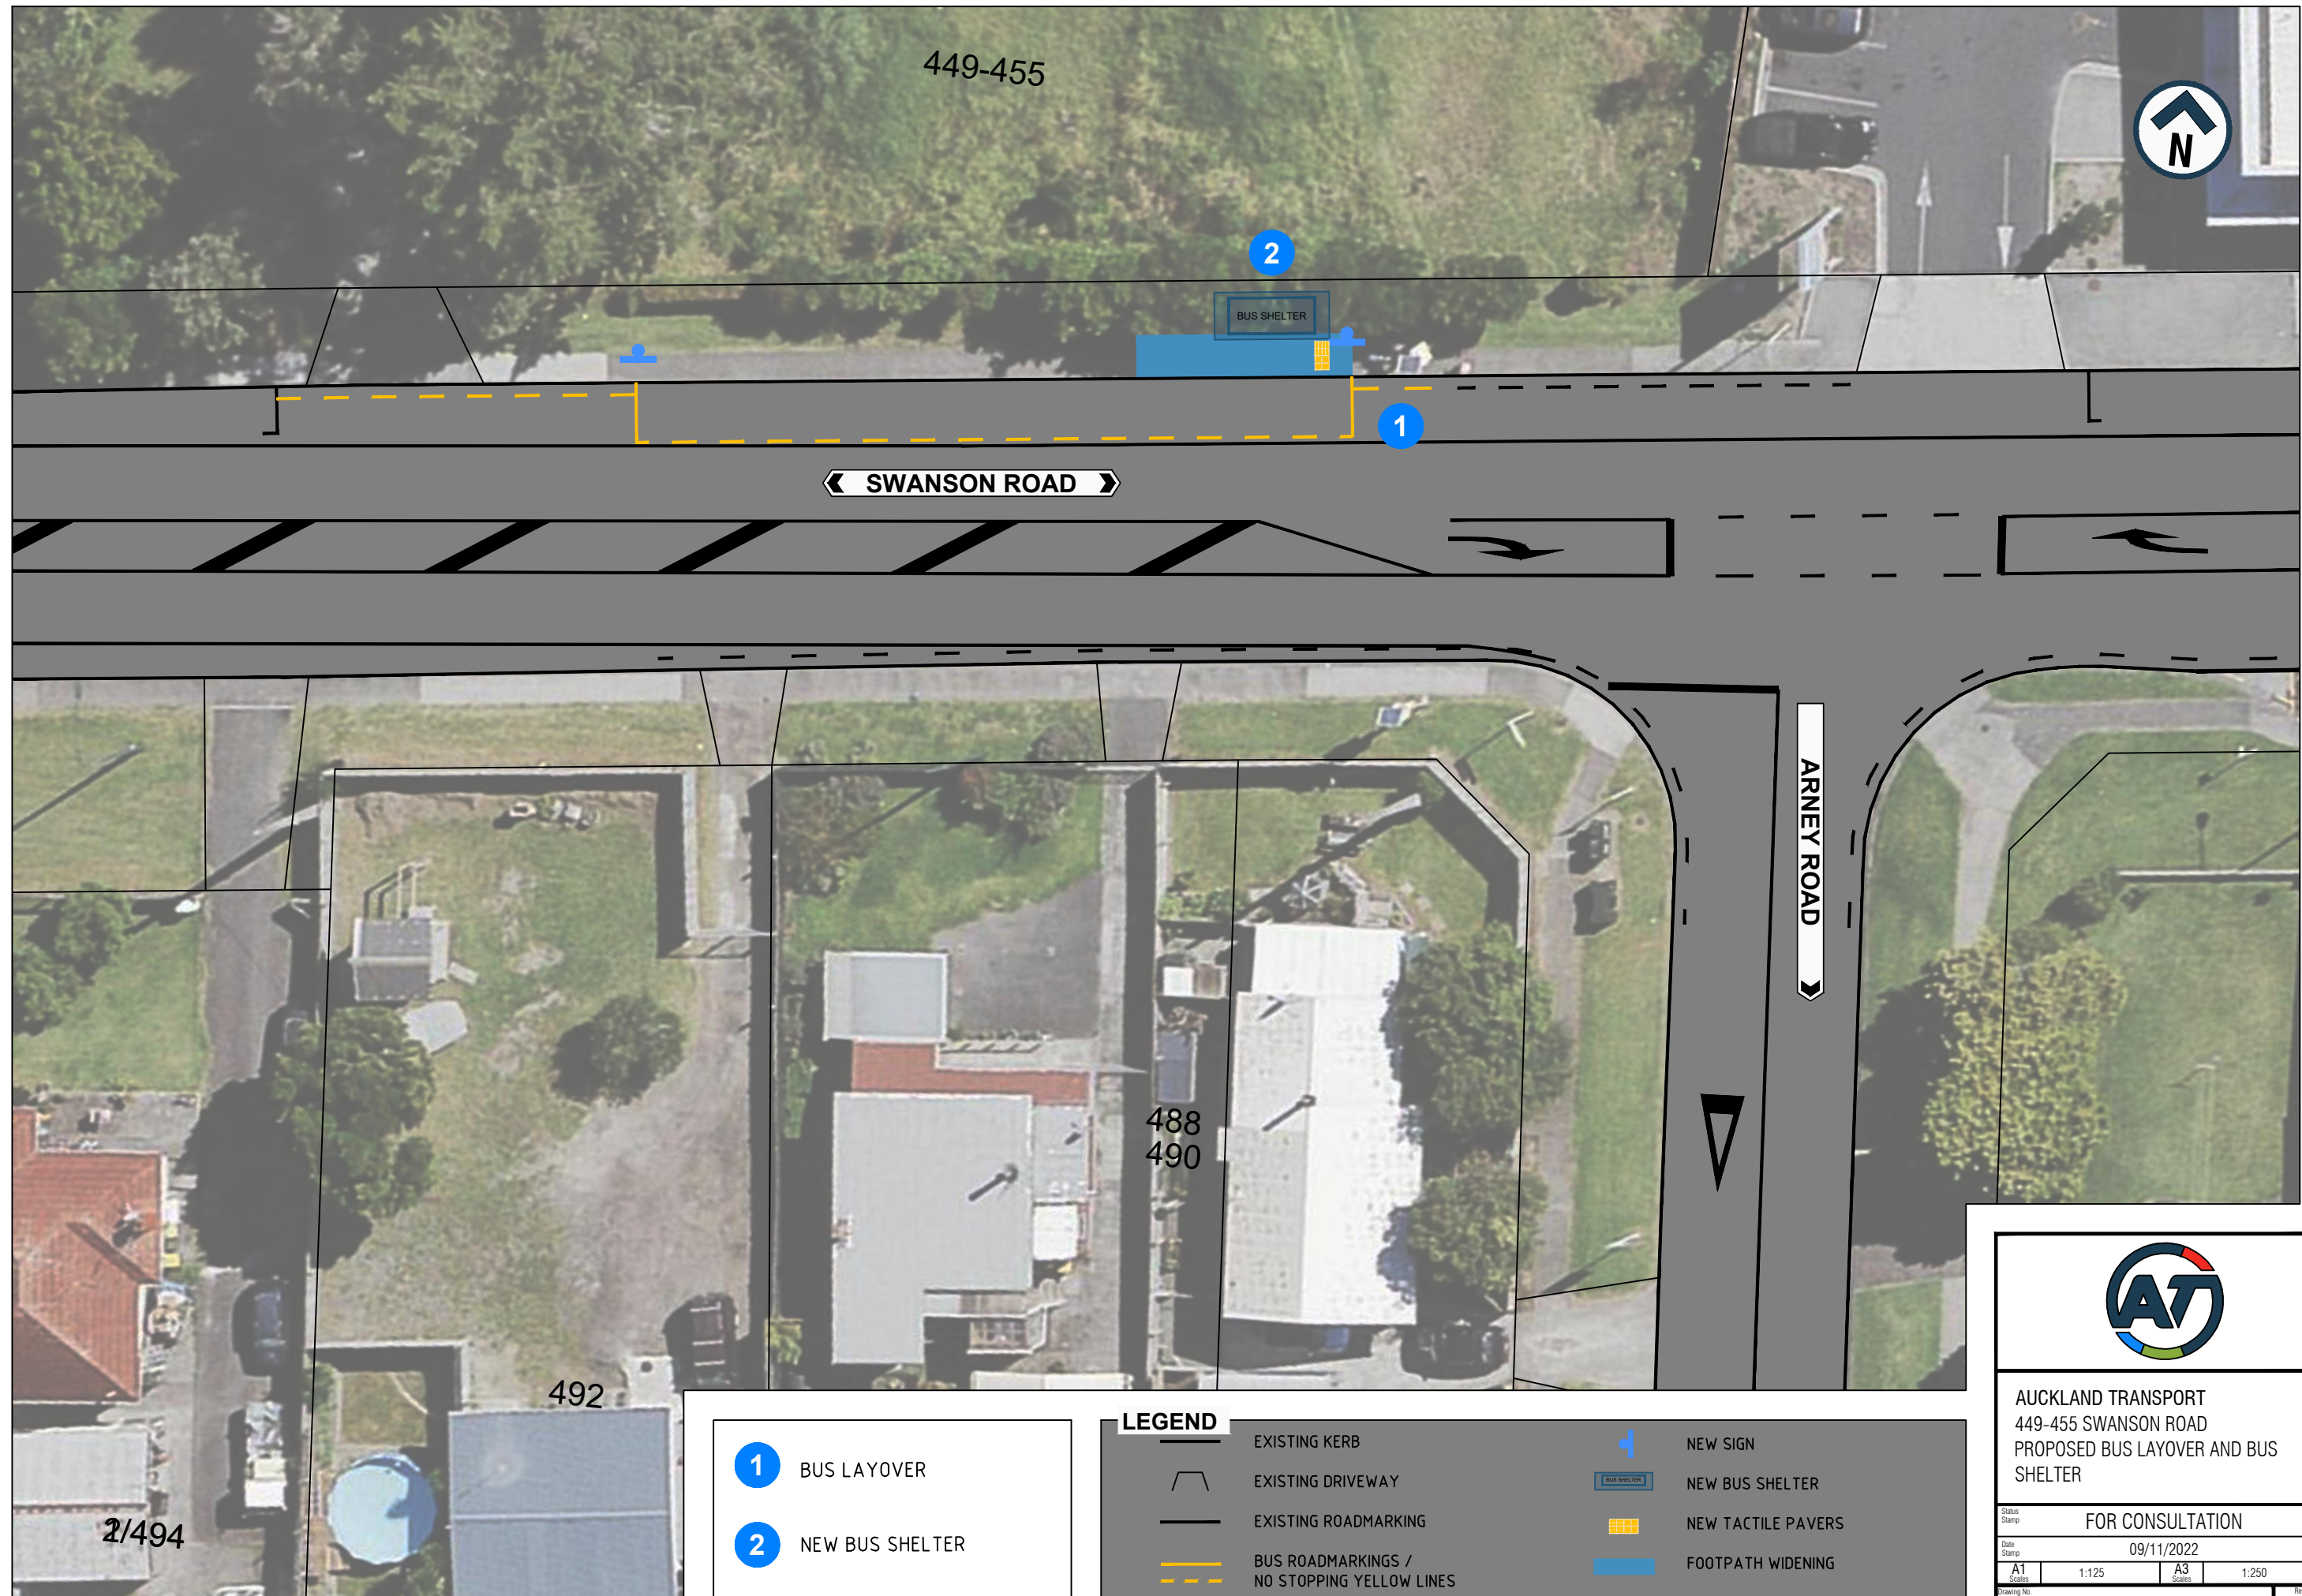

449-455

2

BUS SHELTER

1

SWANSON ROAD

ARNEY ROAD









488  
490

492

2/494

- 1 BUS LAYOVER
- 2 NEW BUS SHELTER

**LEGEND**

-  EXISTING KERB
-  EXISTING DRIVEWAY
-  EXISTING ROADMARKING
-  BUS ROADMARKINGS / NO STOPPING YELLOW LINES
-  NEW SIGN
-  NEW BUS SHELTER
-  NEW TACTILE PAVERS
-  FOOTPATH WIDENING



AUCKLAND TRANSPORT  
449-455 SWANSON ROAD  
PROPOSED BUS LAYOVER AND BUS SHELTER

FOR CONSULTATION

Date Stamp 09/11/2022

A1 Scale 1:125 A3 Scale 1:250

Drawing No. PAGE 1 OF 1 Rev. A