


ORIGINAL SIZE A1 0 10 20 30 40 50 60 70 80 90 100 150 200mm DO NOT SCALE - IF IN DOUBT, ASK

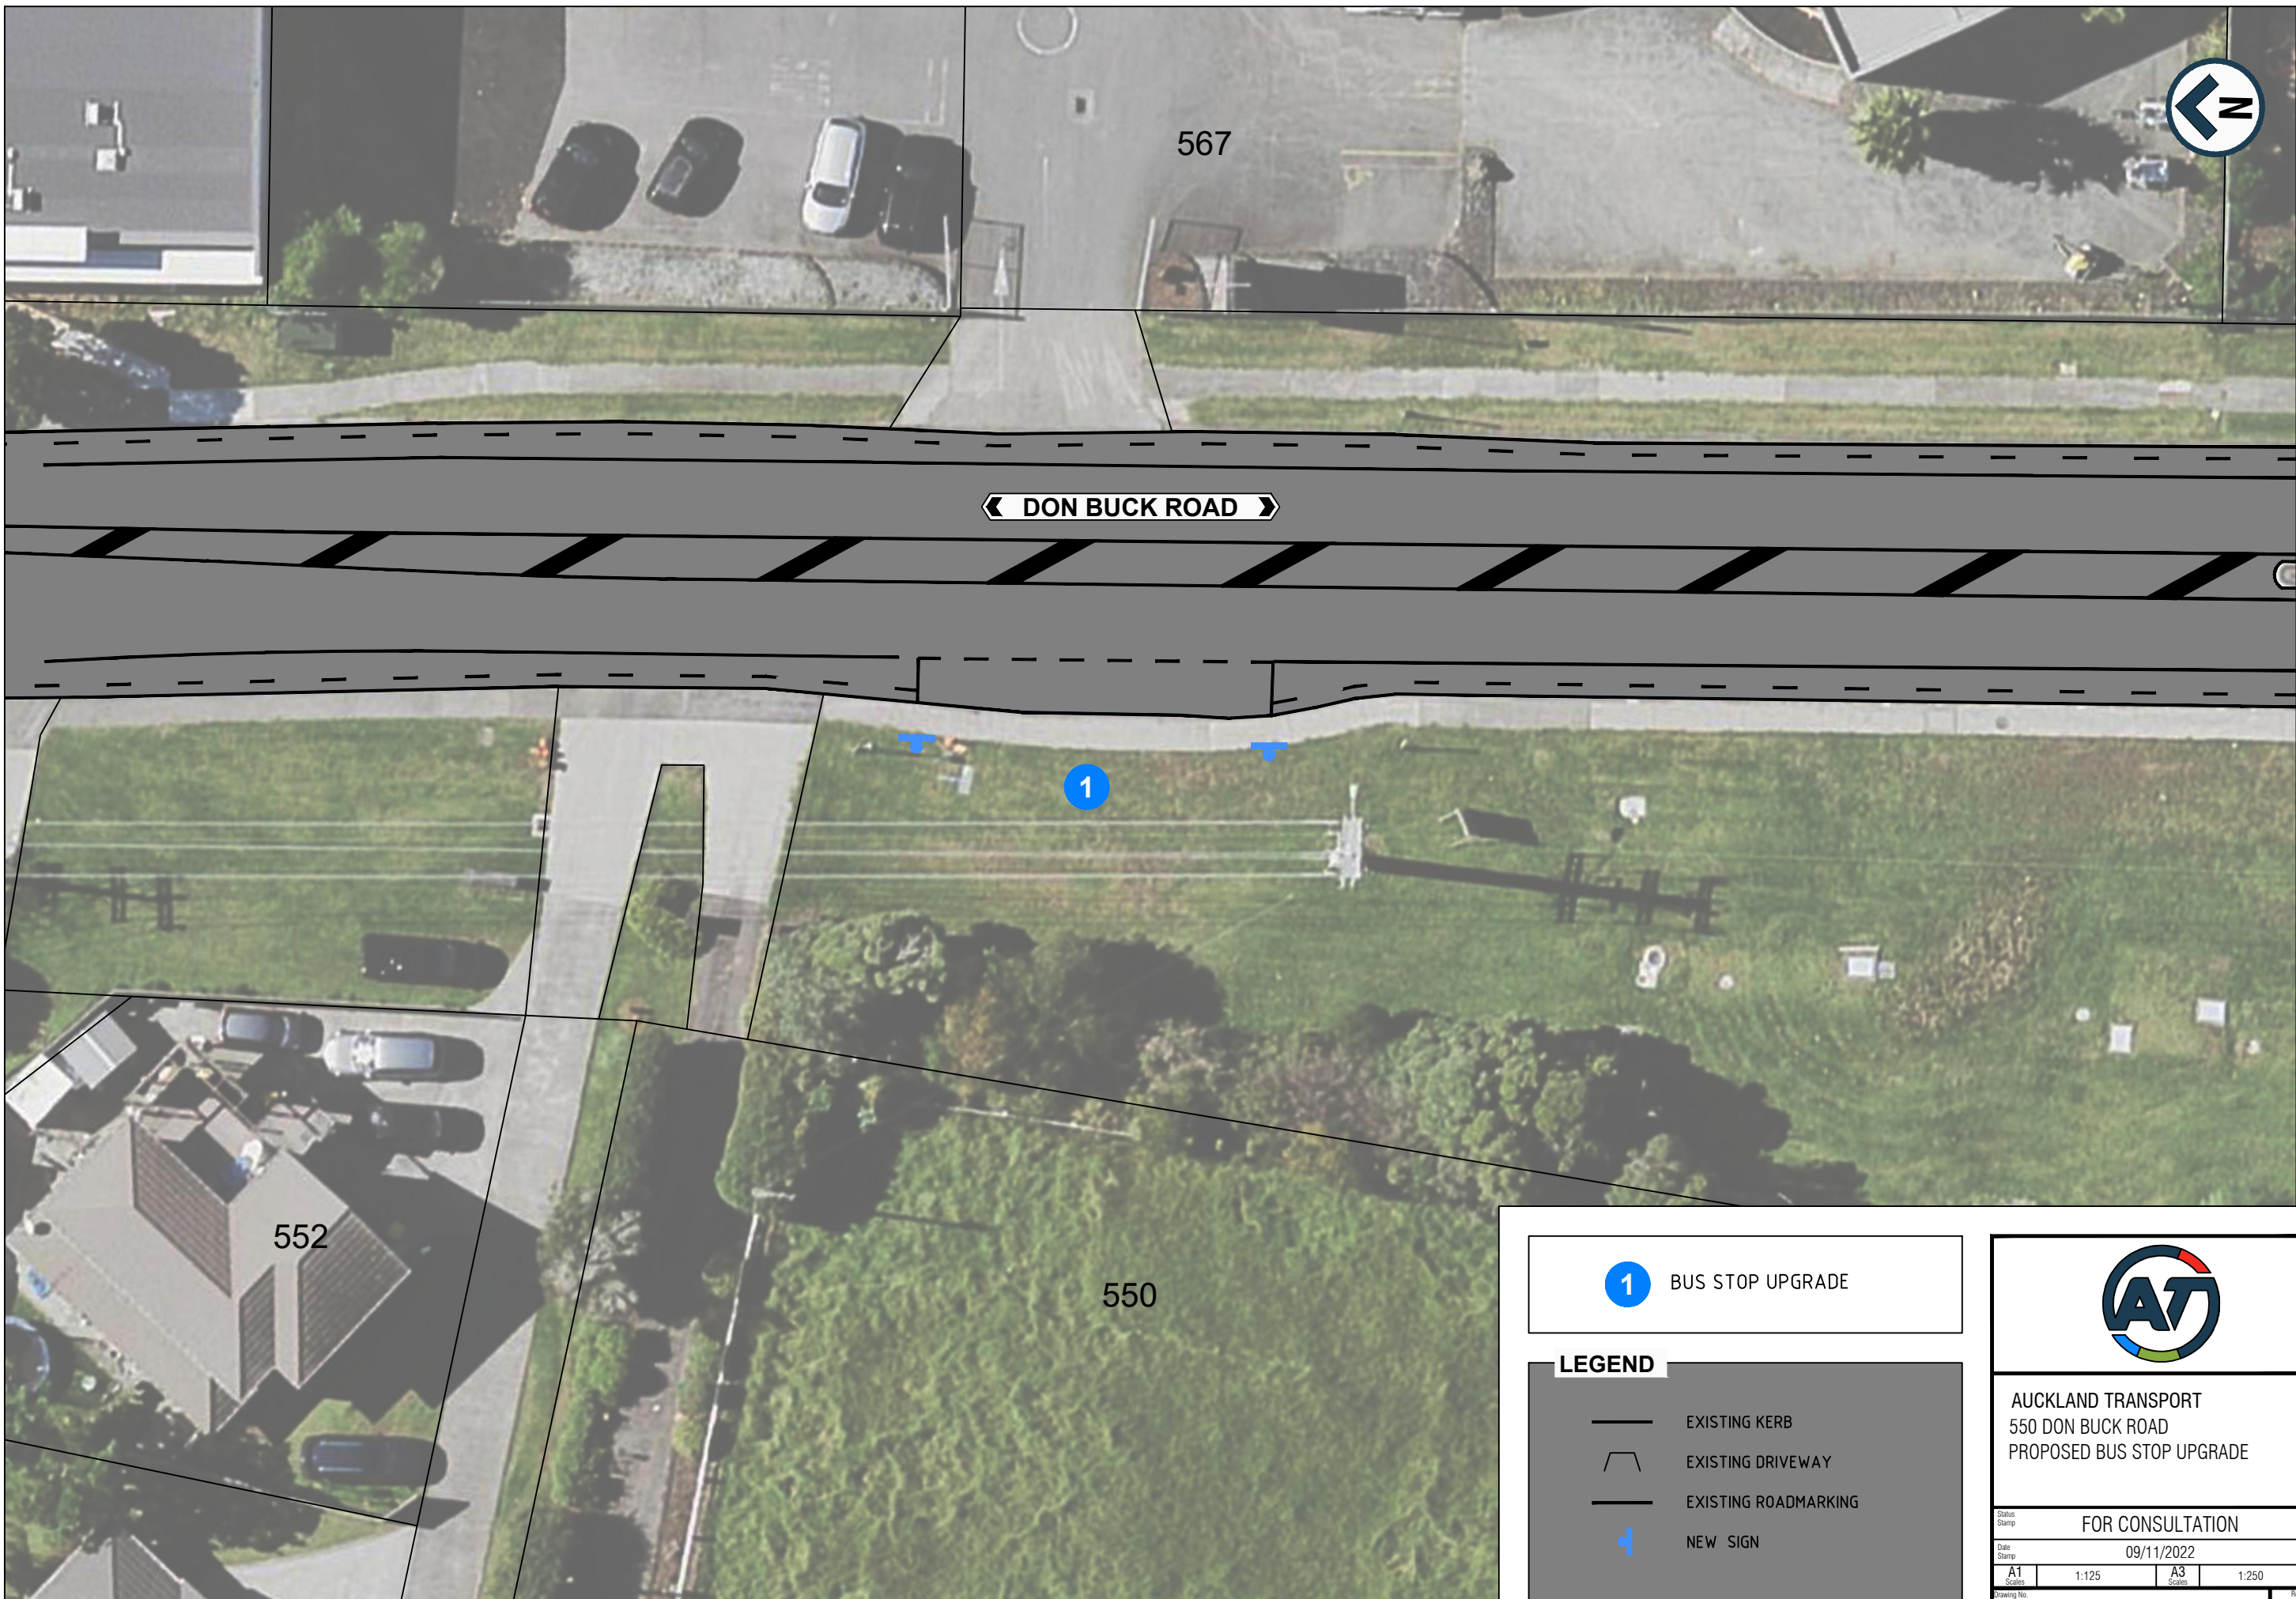

1 BUS STOP UPGRADE

LEGEND

	EXISTING KERB
	EXISTING DRIVEWAY
	EXISTING ROADMARKING
	NEW SIGN



AUCKLAND TRANSPORT
550 DON BUCK ROAD
PROPOSED BUS STOP UPGRADE

FOR CONSULTATION

Date Stamp 09/11/2022

A1	1:125	A3	1:250
----	-------	----	-------